


OFFICE COPY

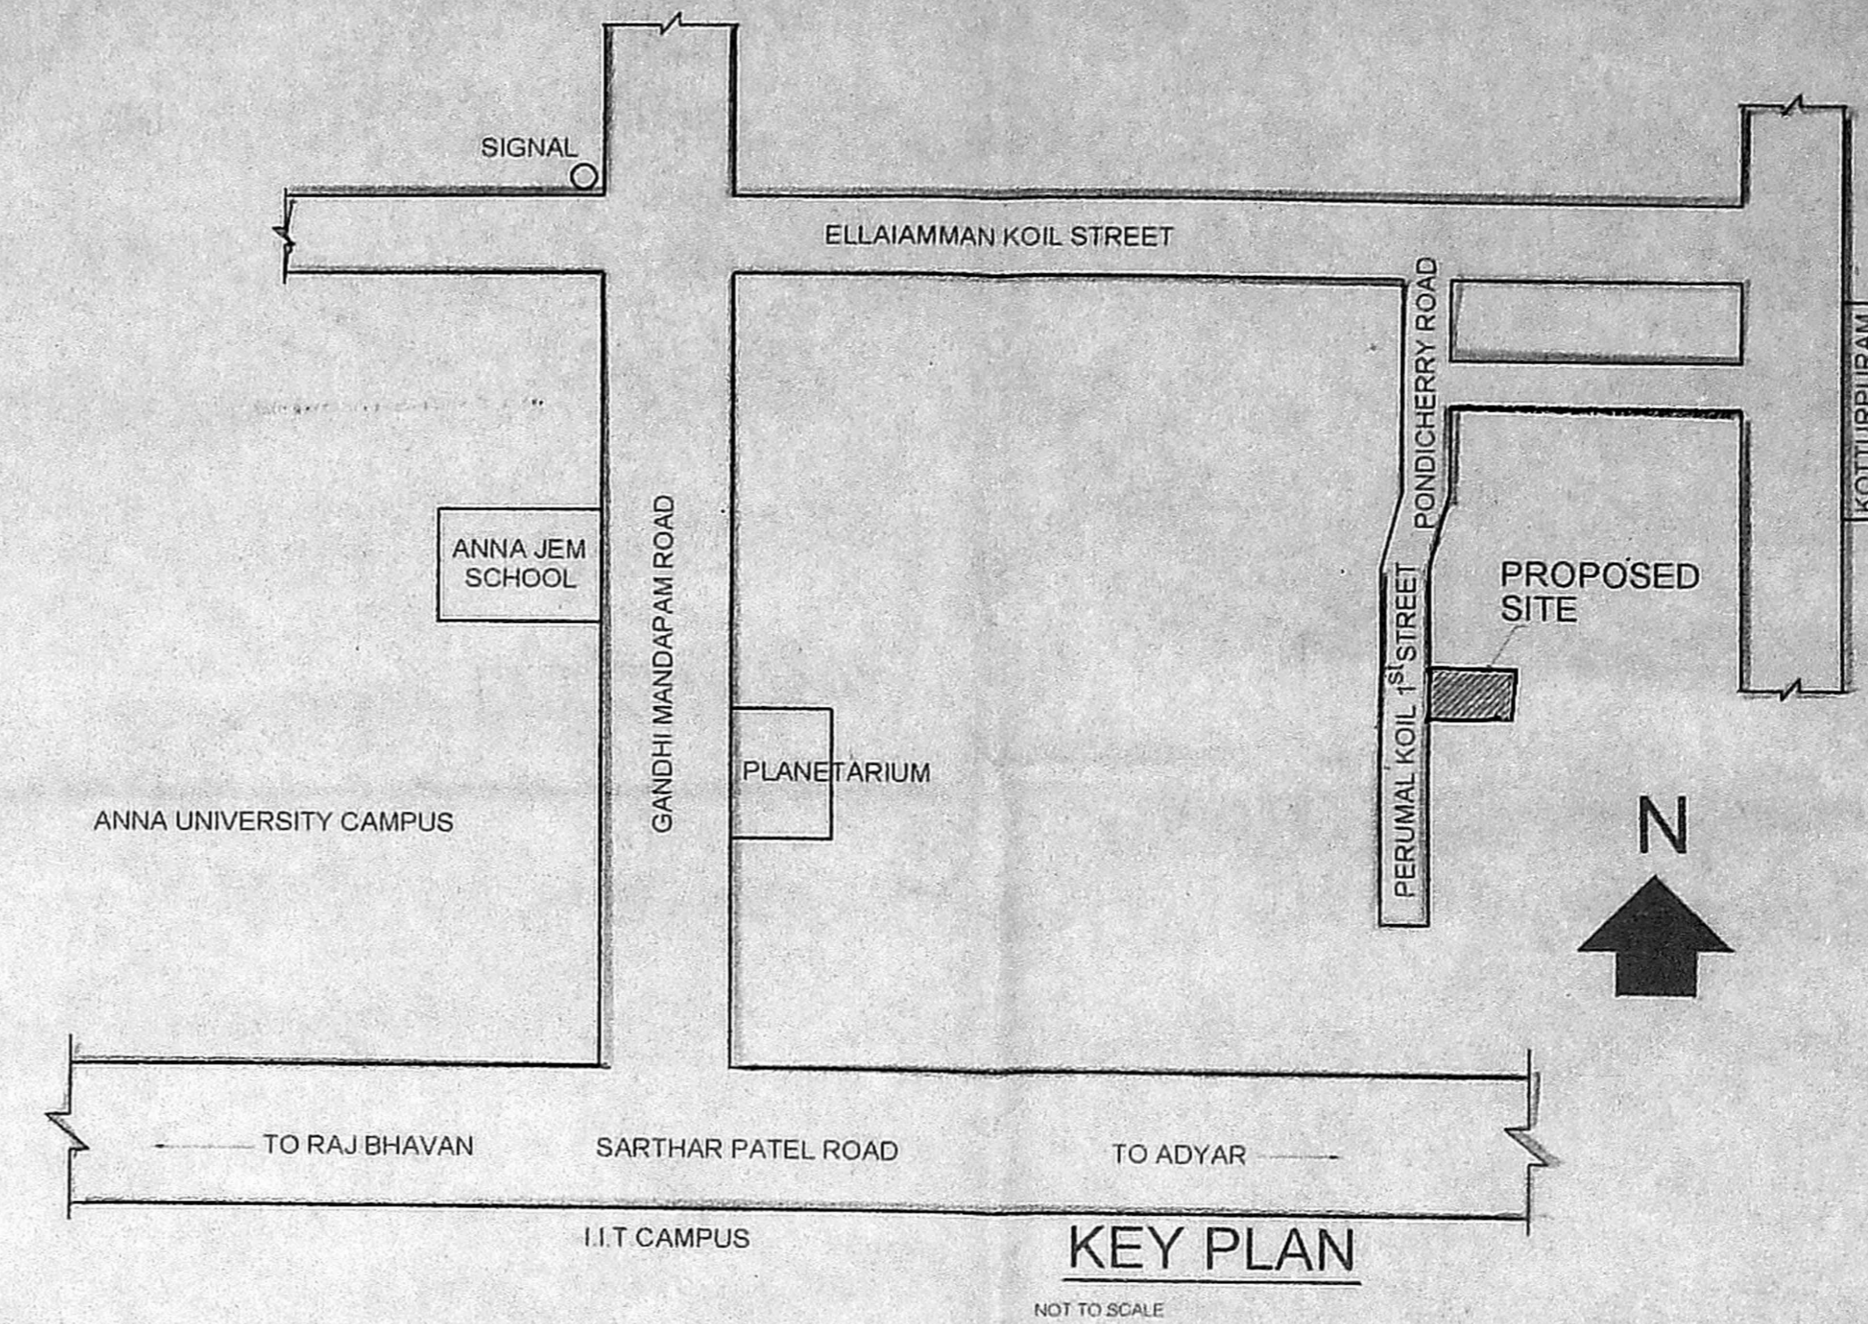



PLAN SHOWING PROPOSED RESIDENTIAL BUILDING AT PLOT NO. B, PERUMAL KOIL 1st STREET, KOTTUR, CHENNAI-85.
T.S. NO. 35 (PART), BLOCK NO-16, DIVISION CMB, ZONE IX.

Scrutiny Plan P. A. I. Revised Plan
C. No. A1/6272/2003





AREA STATEMENT

PLOT EXTENT	SQ. FT.	SQ. M.
	3664.00	340.40
GROUND FLOOR	2254.18	209.41
FIRST FLOOR	2382.13	221.30
TOTAL	4636.31	430.71

PLOT COVERAGE 65%
F.S.I ACHIEVED 1.26%

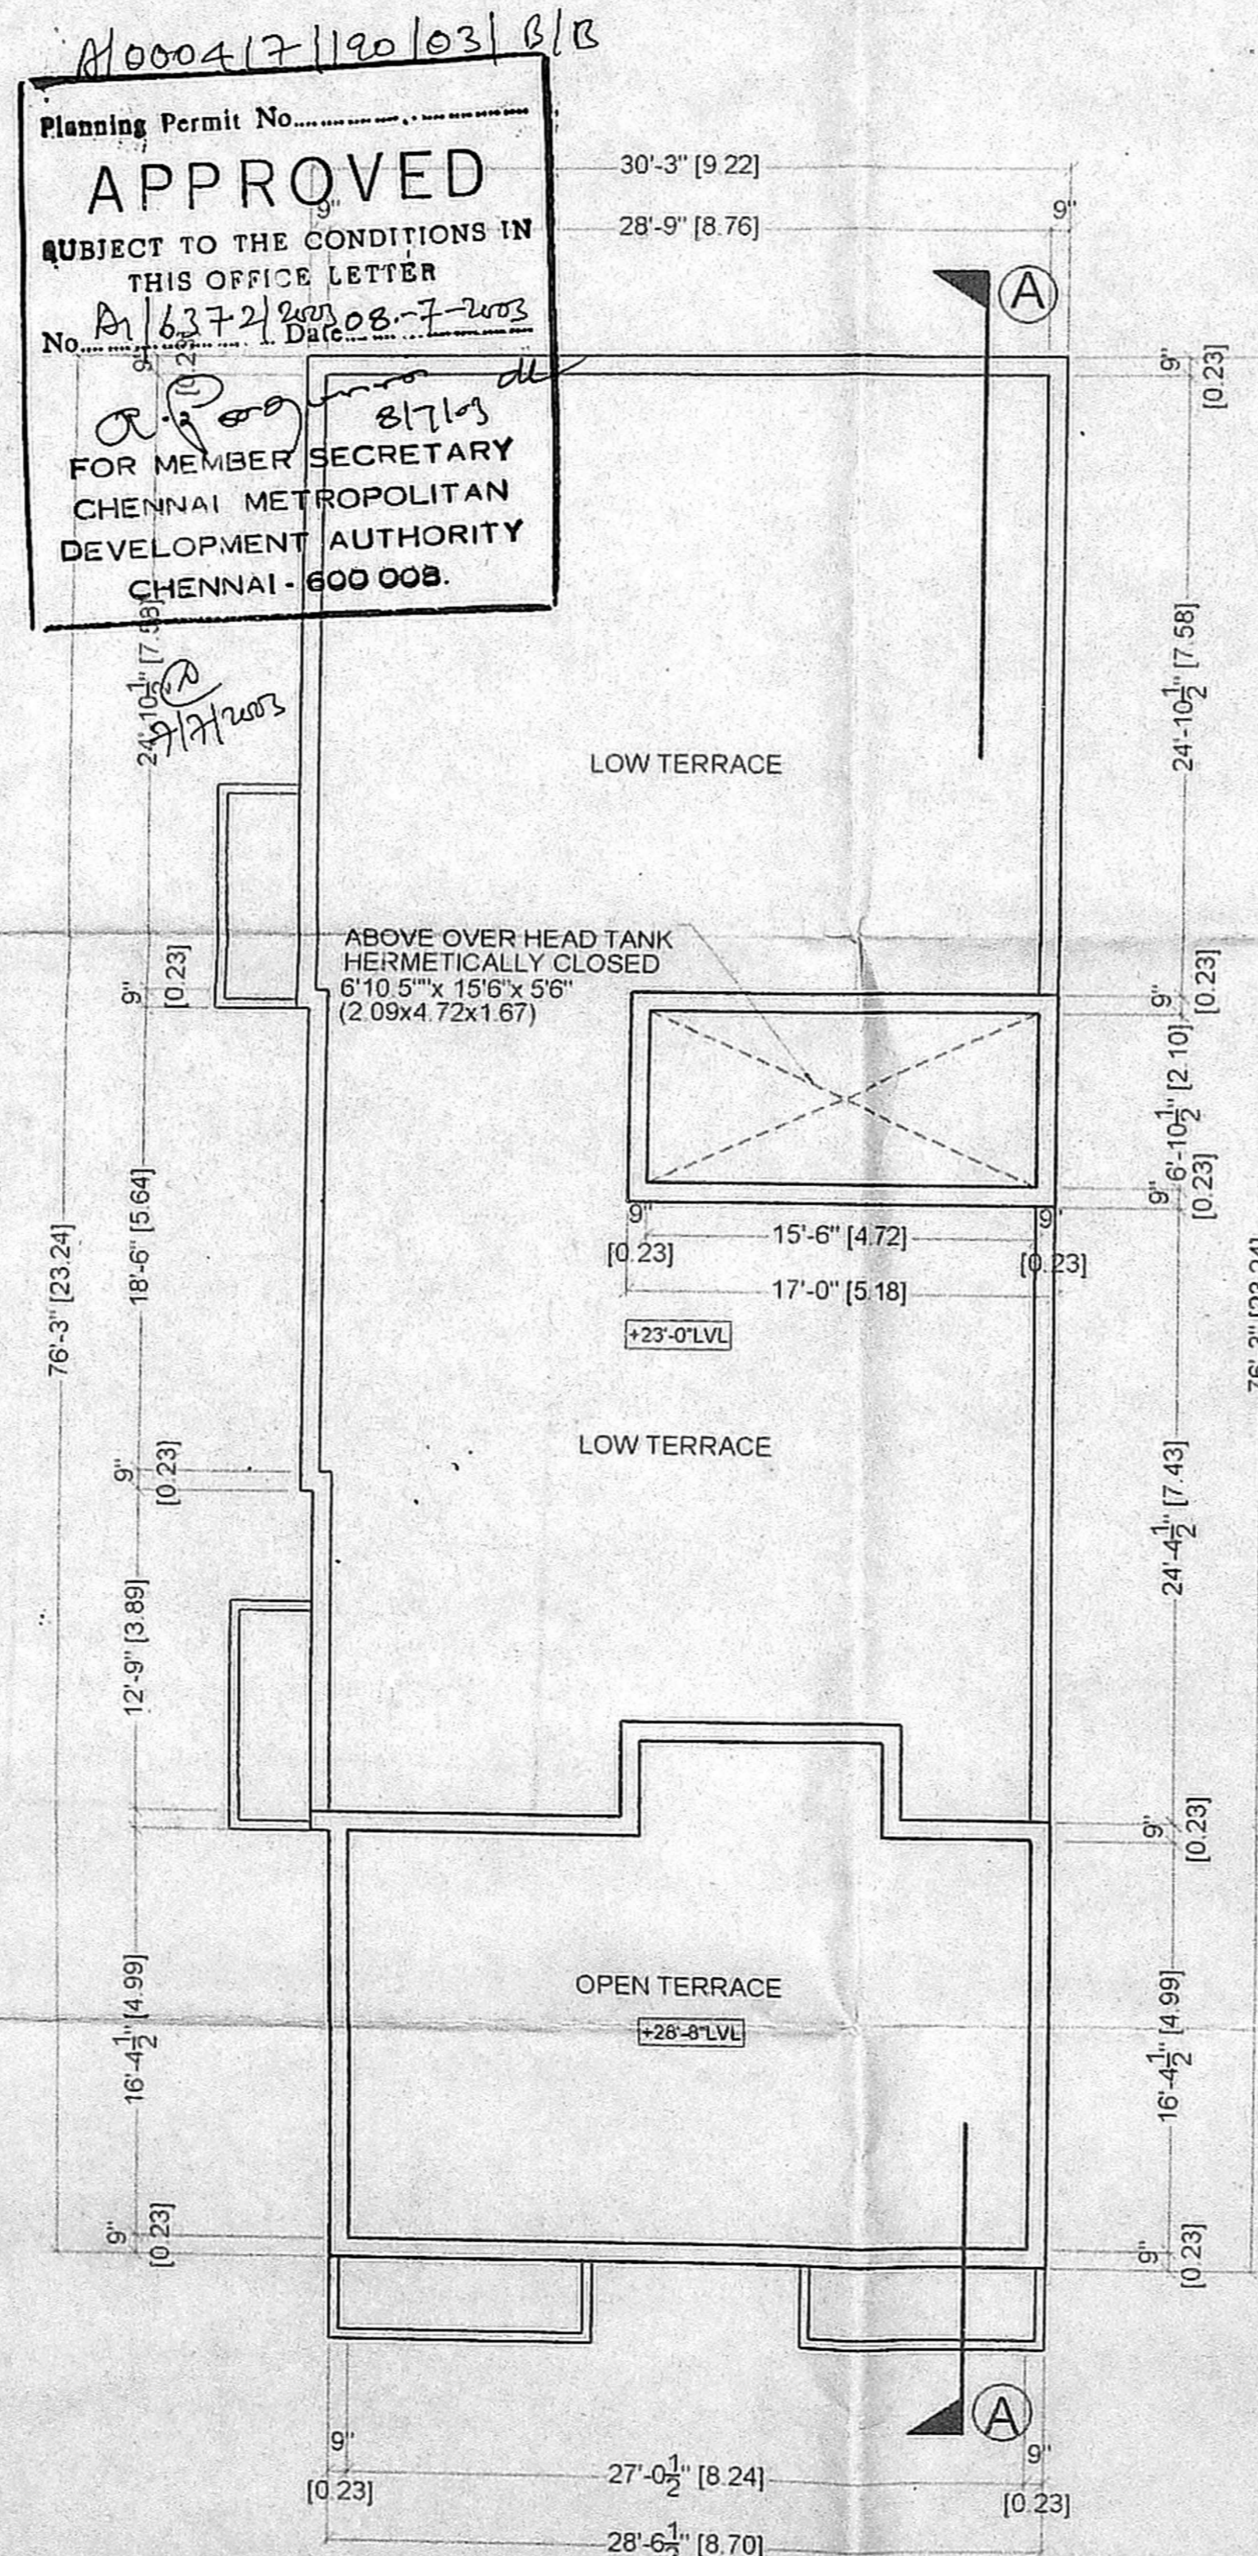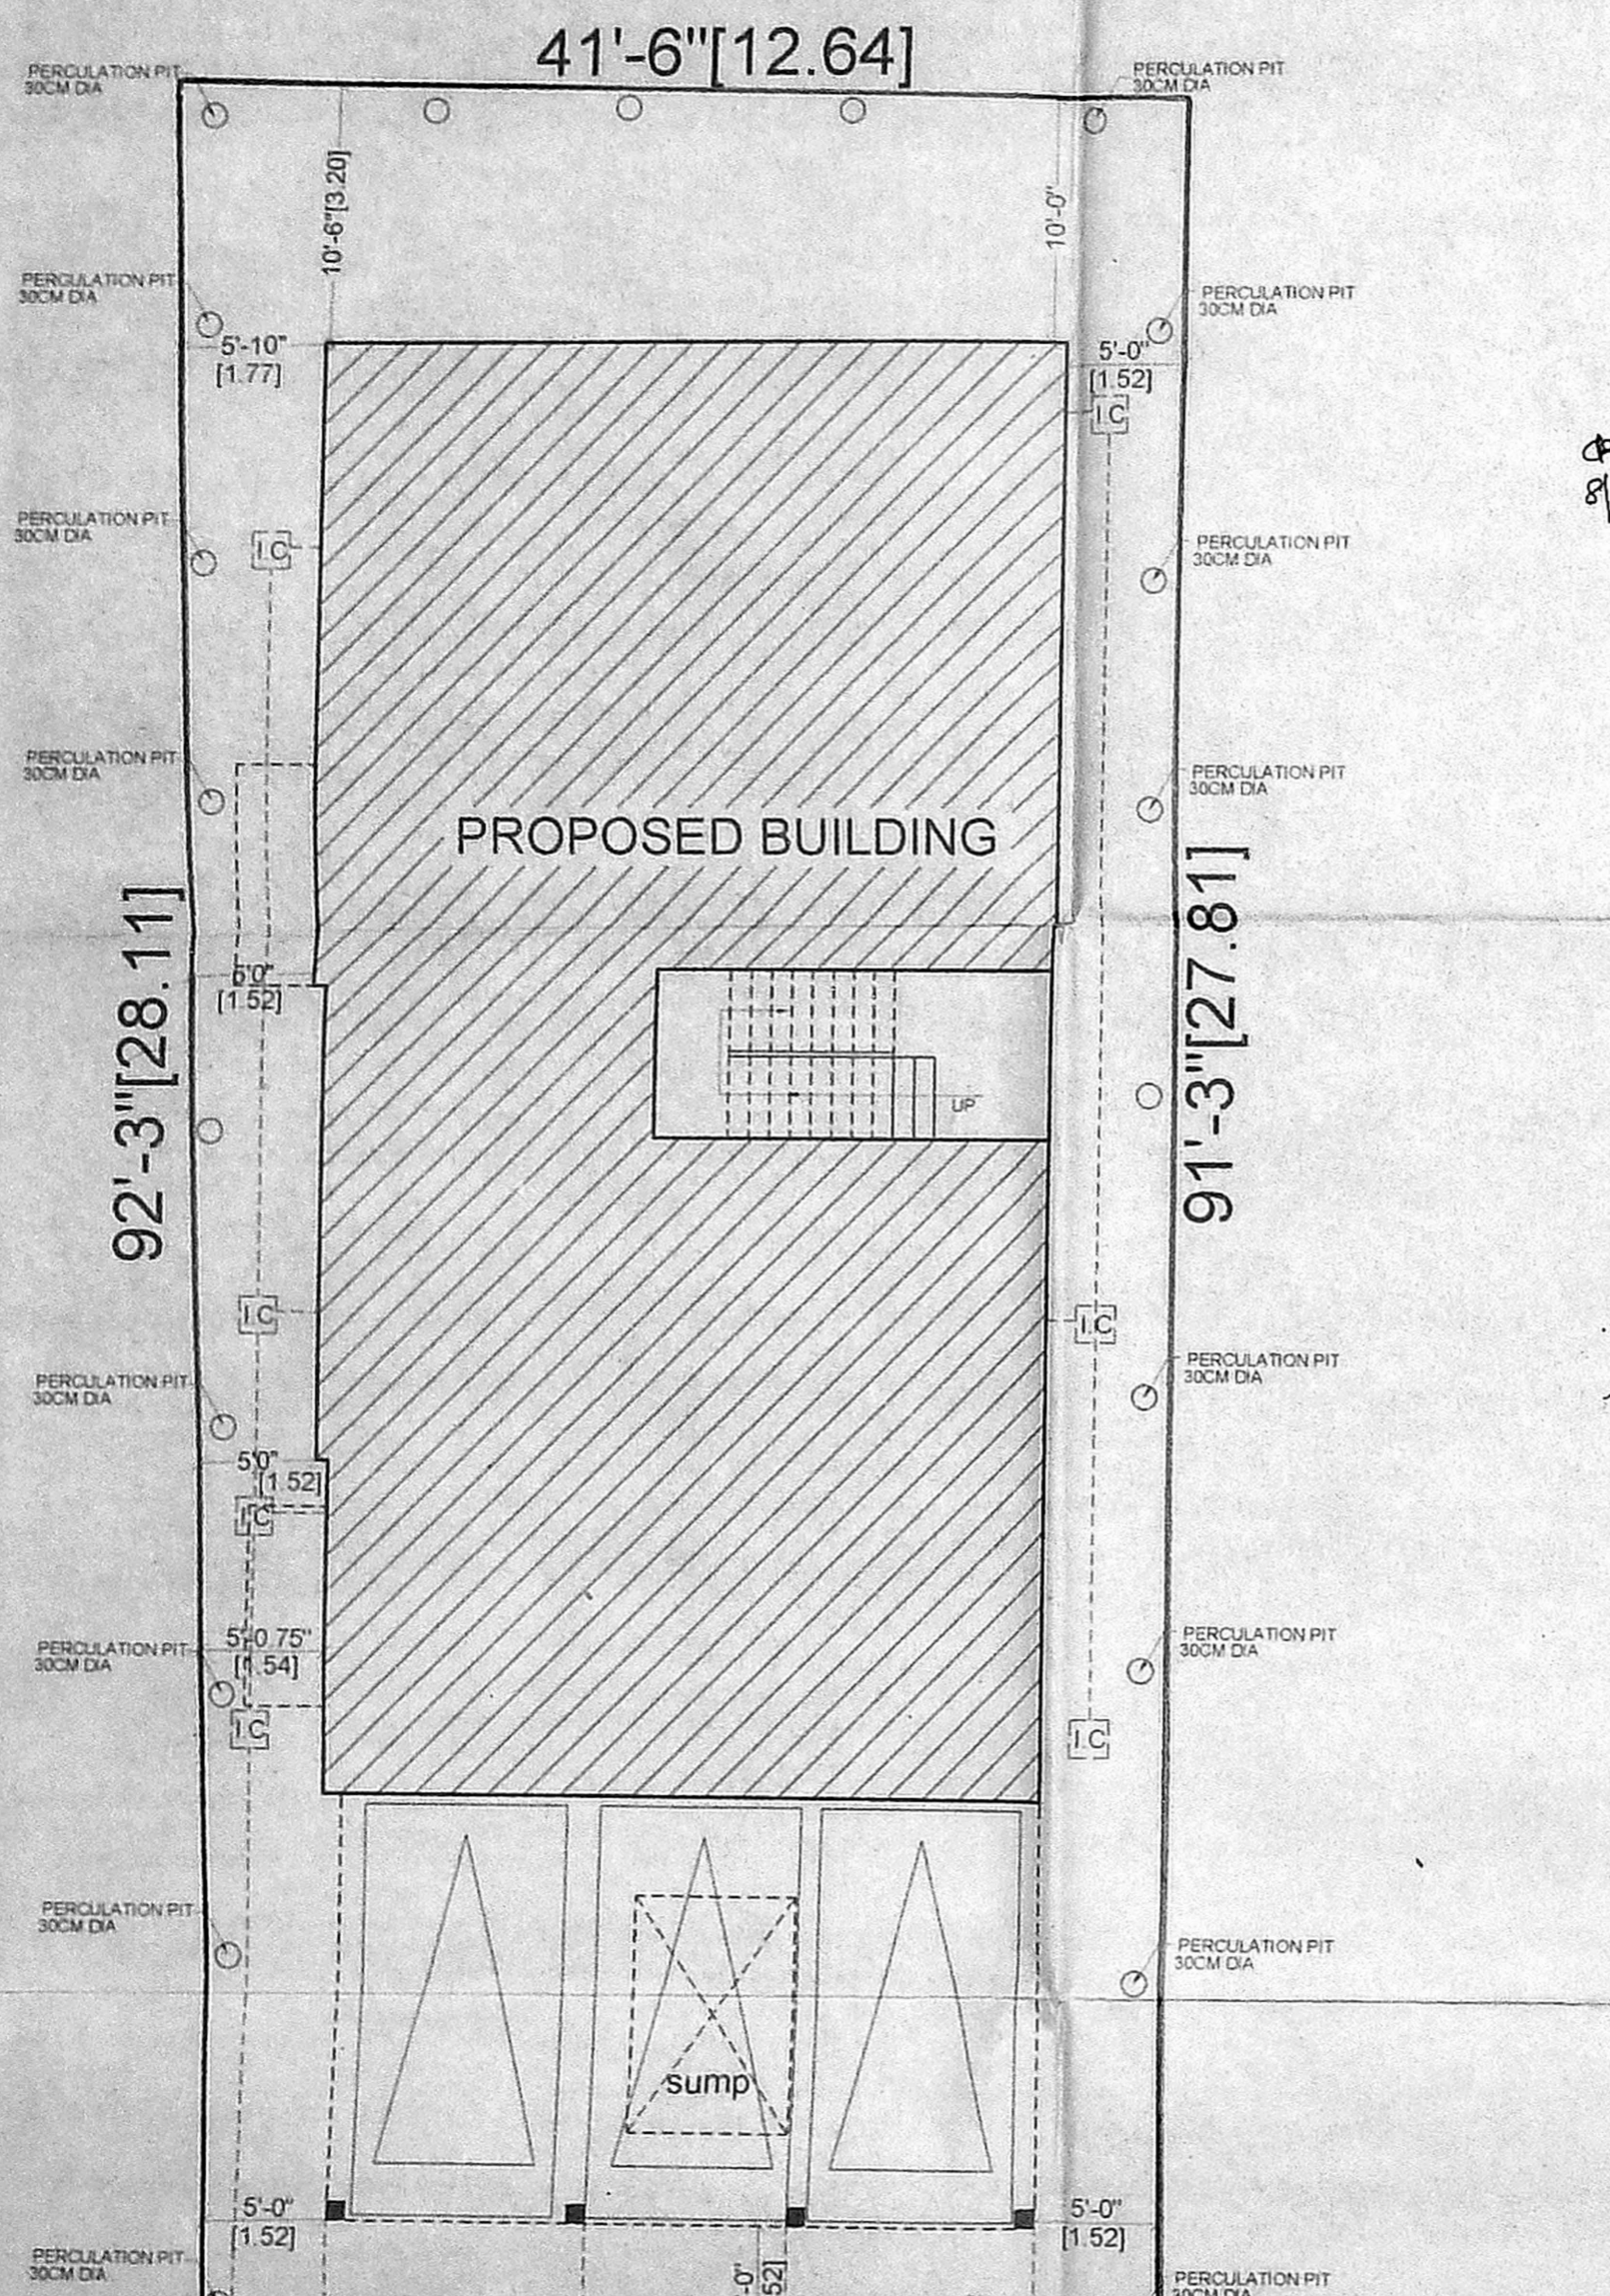

Planning Permit No. 100047190103/6/B
APPROVED
SUBJECT TO THE CONDITIONS IN THIS OFFICE LETTER
No. 16272/2003 Date 08-07-2003
FOR MEMBER SECRETARY
CHENNAI METROPOLITAN
DEVELOPMENT AUTHORITY
CHENNAI - 600 008.

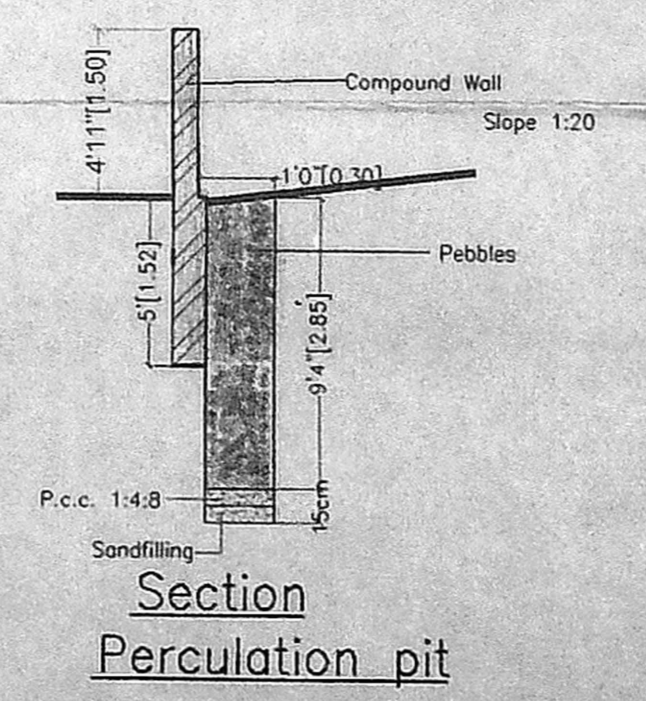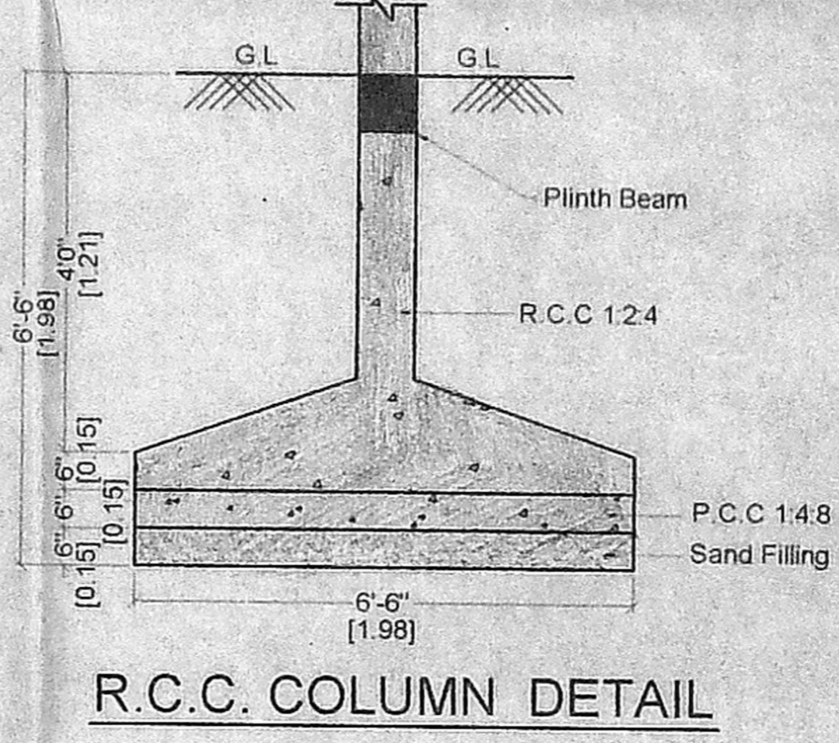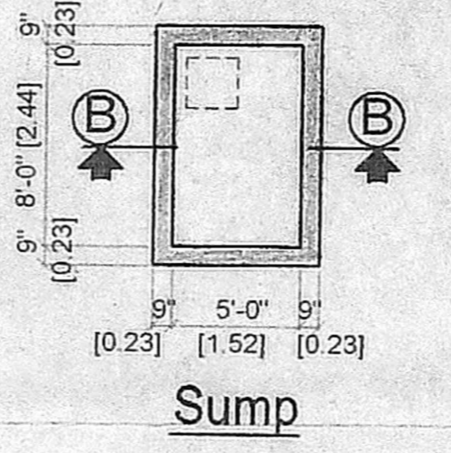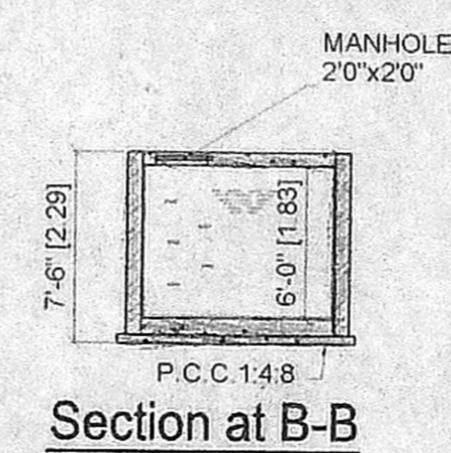

COLOUR CODE

PROPOSED	[Hatched Box]
ROAD	[Solid Box]
BOUNDARY	[Dashed Box]

SCALE: 1"=8'0"	SHEET NO.	N
DATE: 24-06-03	1/2	

ARCHITECTS
K. Jamal Mohideen
K. JAMAL MOHIDEEN, B.Arch., A. I. I. A.
32, KRISHNASWAMY AVENUE,
LUZ, CHENNAI - 600 004.
CORPORATION OF CHENNAI - R. A 116

JAMAL AND SUDHAKAR
NO. 32, KRISHNASWAMY AVENUE,
MYLAPORE, CHENNAI - 600 004.

OWNER
C. Srinivasan