

SCHEDULE OF JOINERY

D1	DOOR	3'3" x 7'0"	(10'0" x 21'0")
D2	DO	3'0" x 7'0"	(9'0" x 21'0")
D3	DO	2'6" x 7'0"	(7'6" x 21'0")
W1	HINDON	2'0" x 4'0"	(6'0" x 12'0")
W2	DO	2'0" x 4'0"	(6'0" x 12'0")
W3	DO	2'0" x 4'0"	(6'0" x 12'0")
Planning Permit No. A/000/433/206/2003
APPROVED
 THIS OFFICE LETTER IS VALID FOR THE CONDITIONS IN THIS OFFICE LETTER.
 No. A/788/2003 Date 17-3-2003
 FOR MEMBER SECRETARY
 CHENNAI METROPOLITAN
 DEVELOPMENT AUTHORITY
 CHENNAI - 600 008.
 SECTION ON 'A'

AREA STATEMENT

	SQ FT	SQ M
SITE EXTENT	3560	330.78
GROUND FLOOR AREA	1587	147.43
FIRST FLOOR AREA	2267	210.50
SECOND FLOOR AREA	668	61.13
TOTAL	4522	419.06
CAR PARKING	600	55.74
PLOT COVERAGE		63.67%
F.S.I.		1.27





COLOUR INDEX

PROPOSED ROAD	[Line Style]
BOUNDARY	[Line Style]

REFERENCE

DRAWN	: A.S.KALA
SCALE	: 1" = 8' 0"
DATE	: 26-12-02
CHKD	: M.V.M

PLAN SHOWING THE PROPOSED BUILDING IN PLOT NO. 3, DOOR NO. 94, T.S. NO. 6/7, BLOCK NO. 28, S. NO. 40/44, 1st MAIN ROAD, ARUMKATTI VILLAGE, COLLECTORATE COLONY, AMINJIKARAI CHENNAI-29 FOR MRS. NIRMALA SAMUEL DIVISION NO. 73, ZONE 5

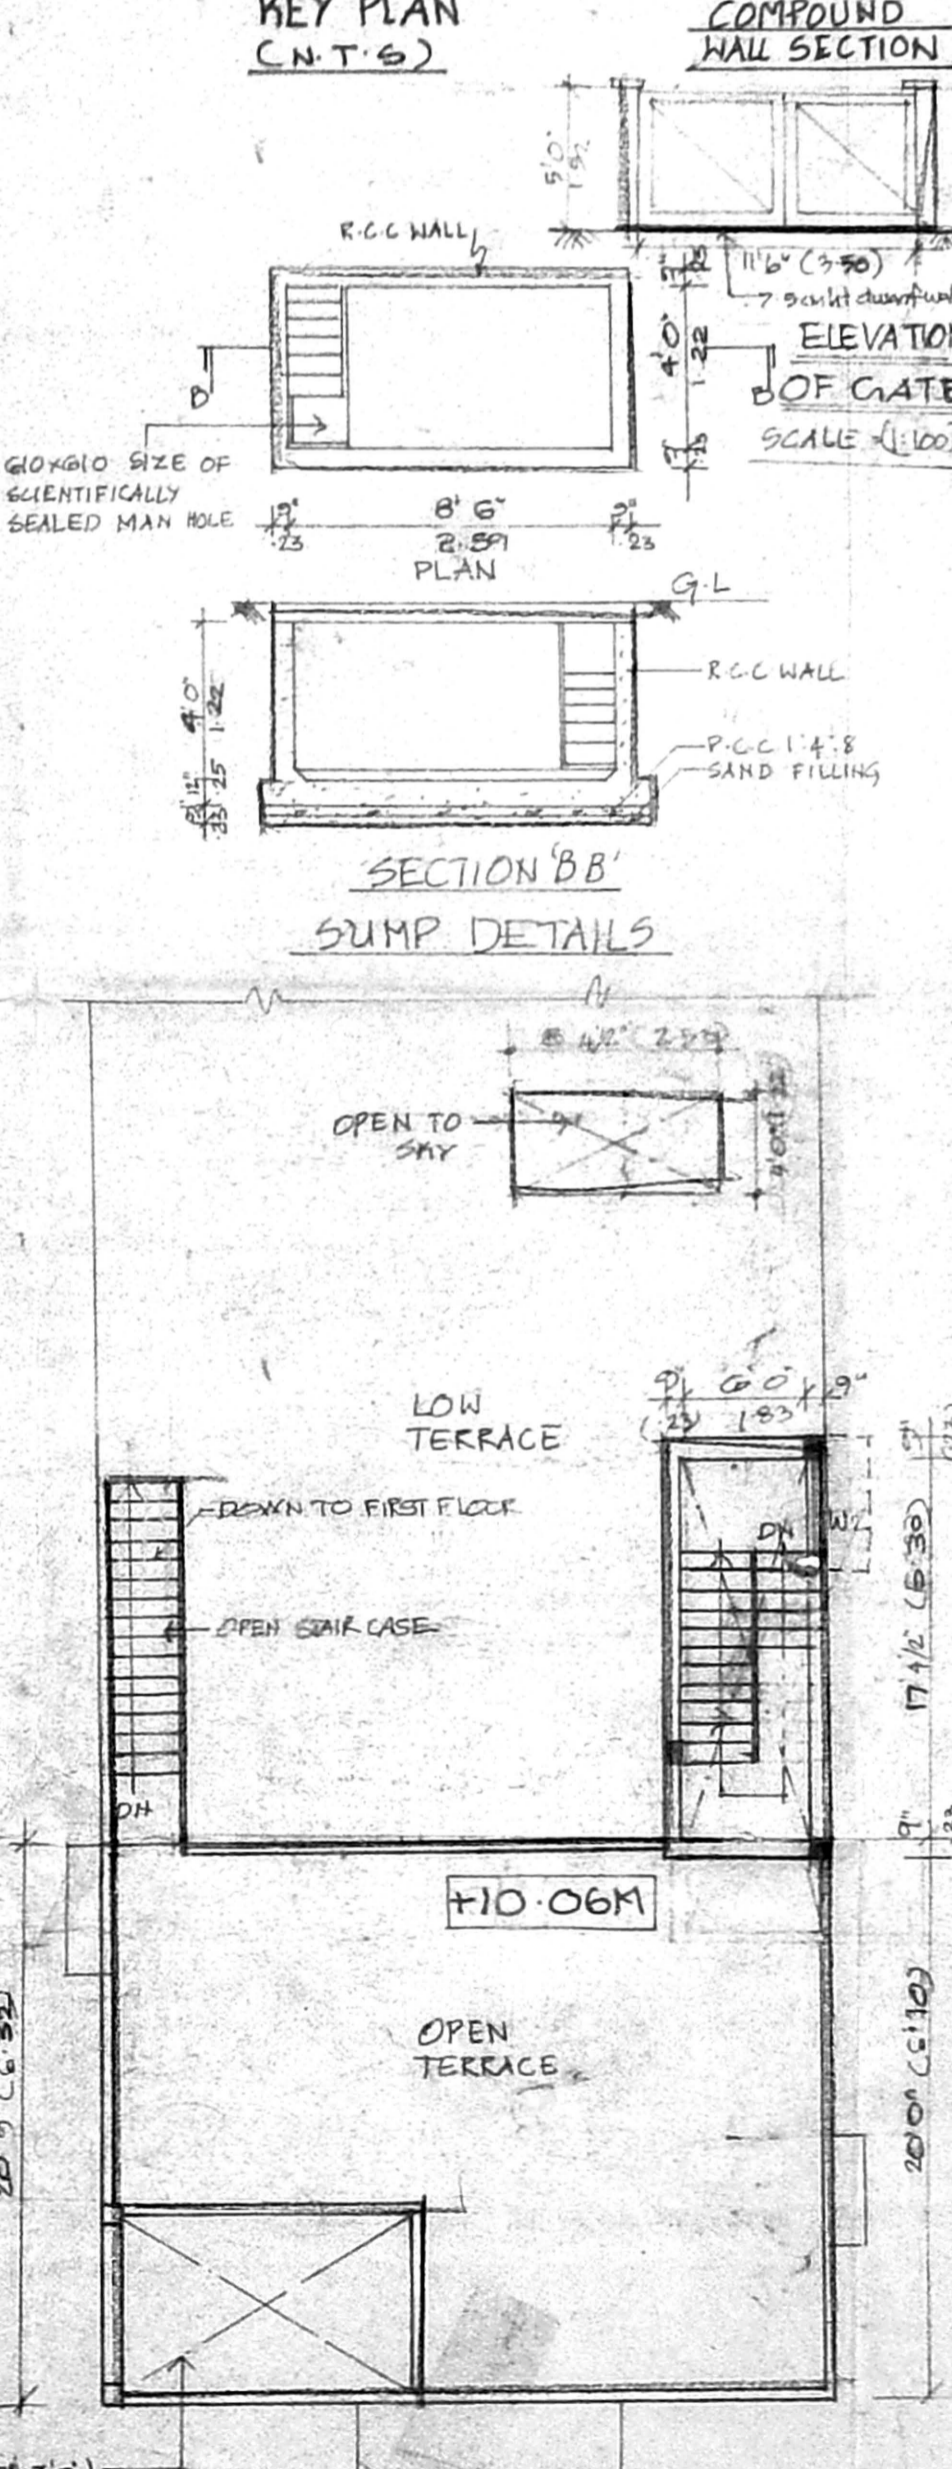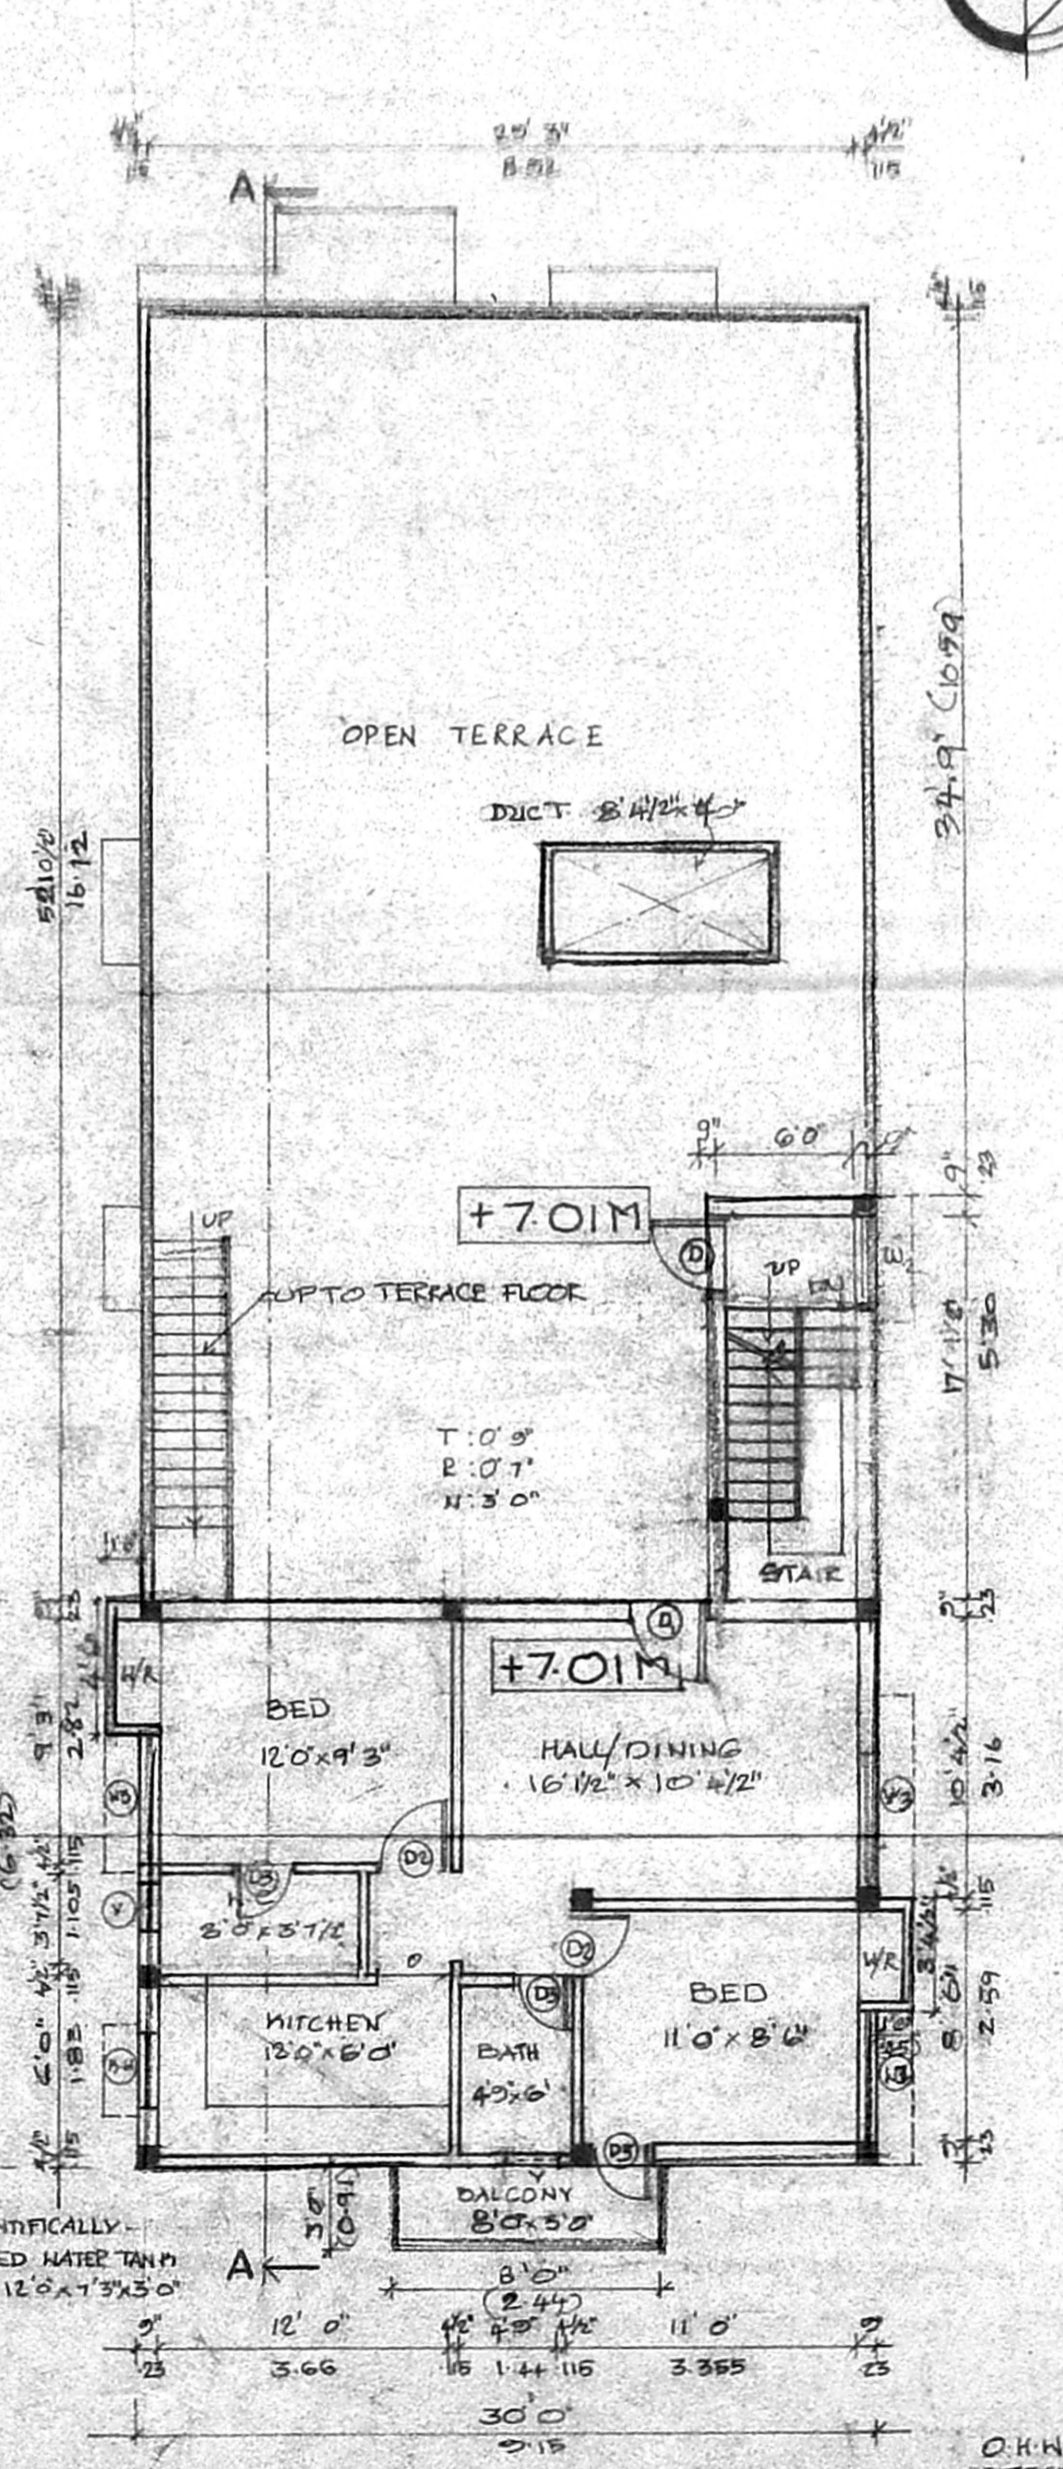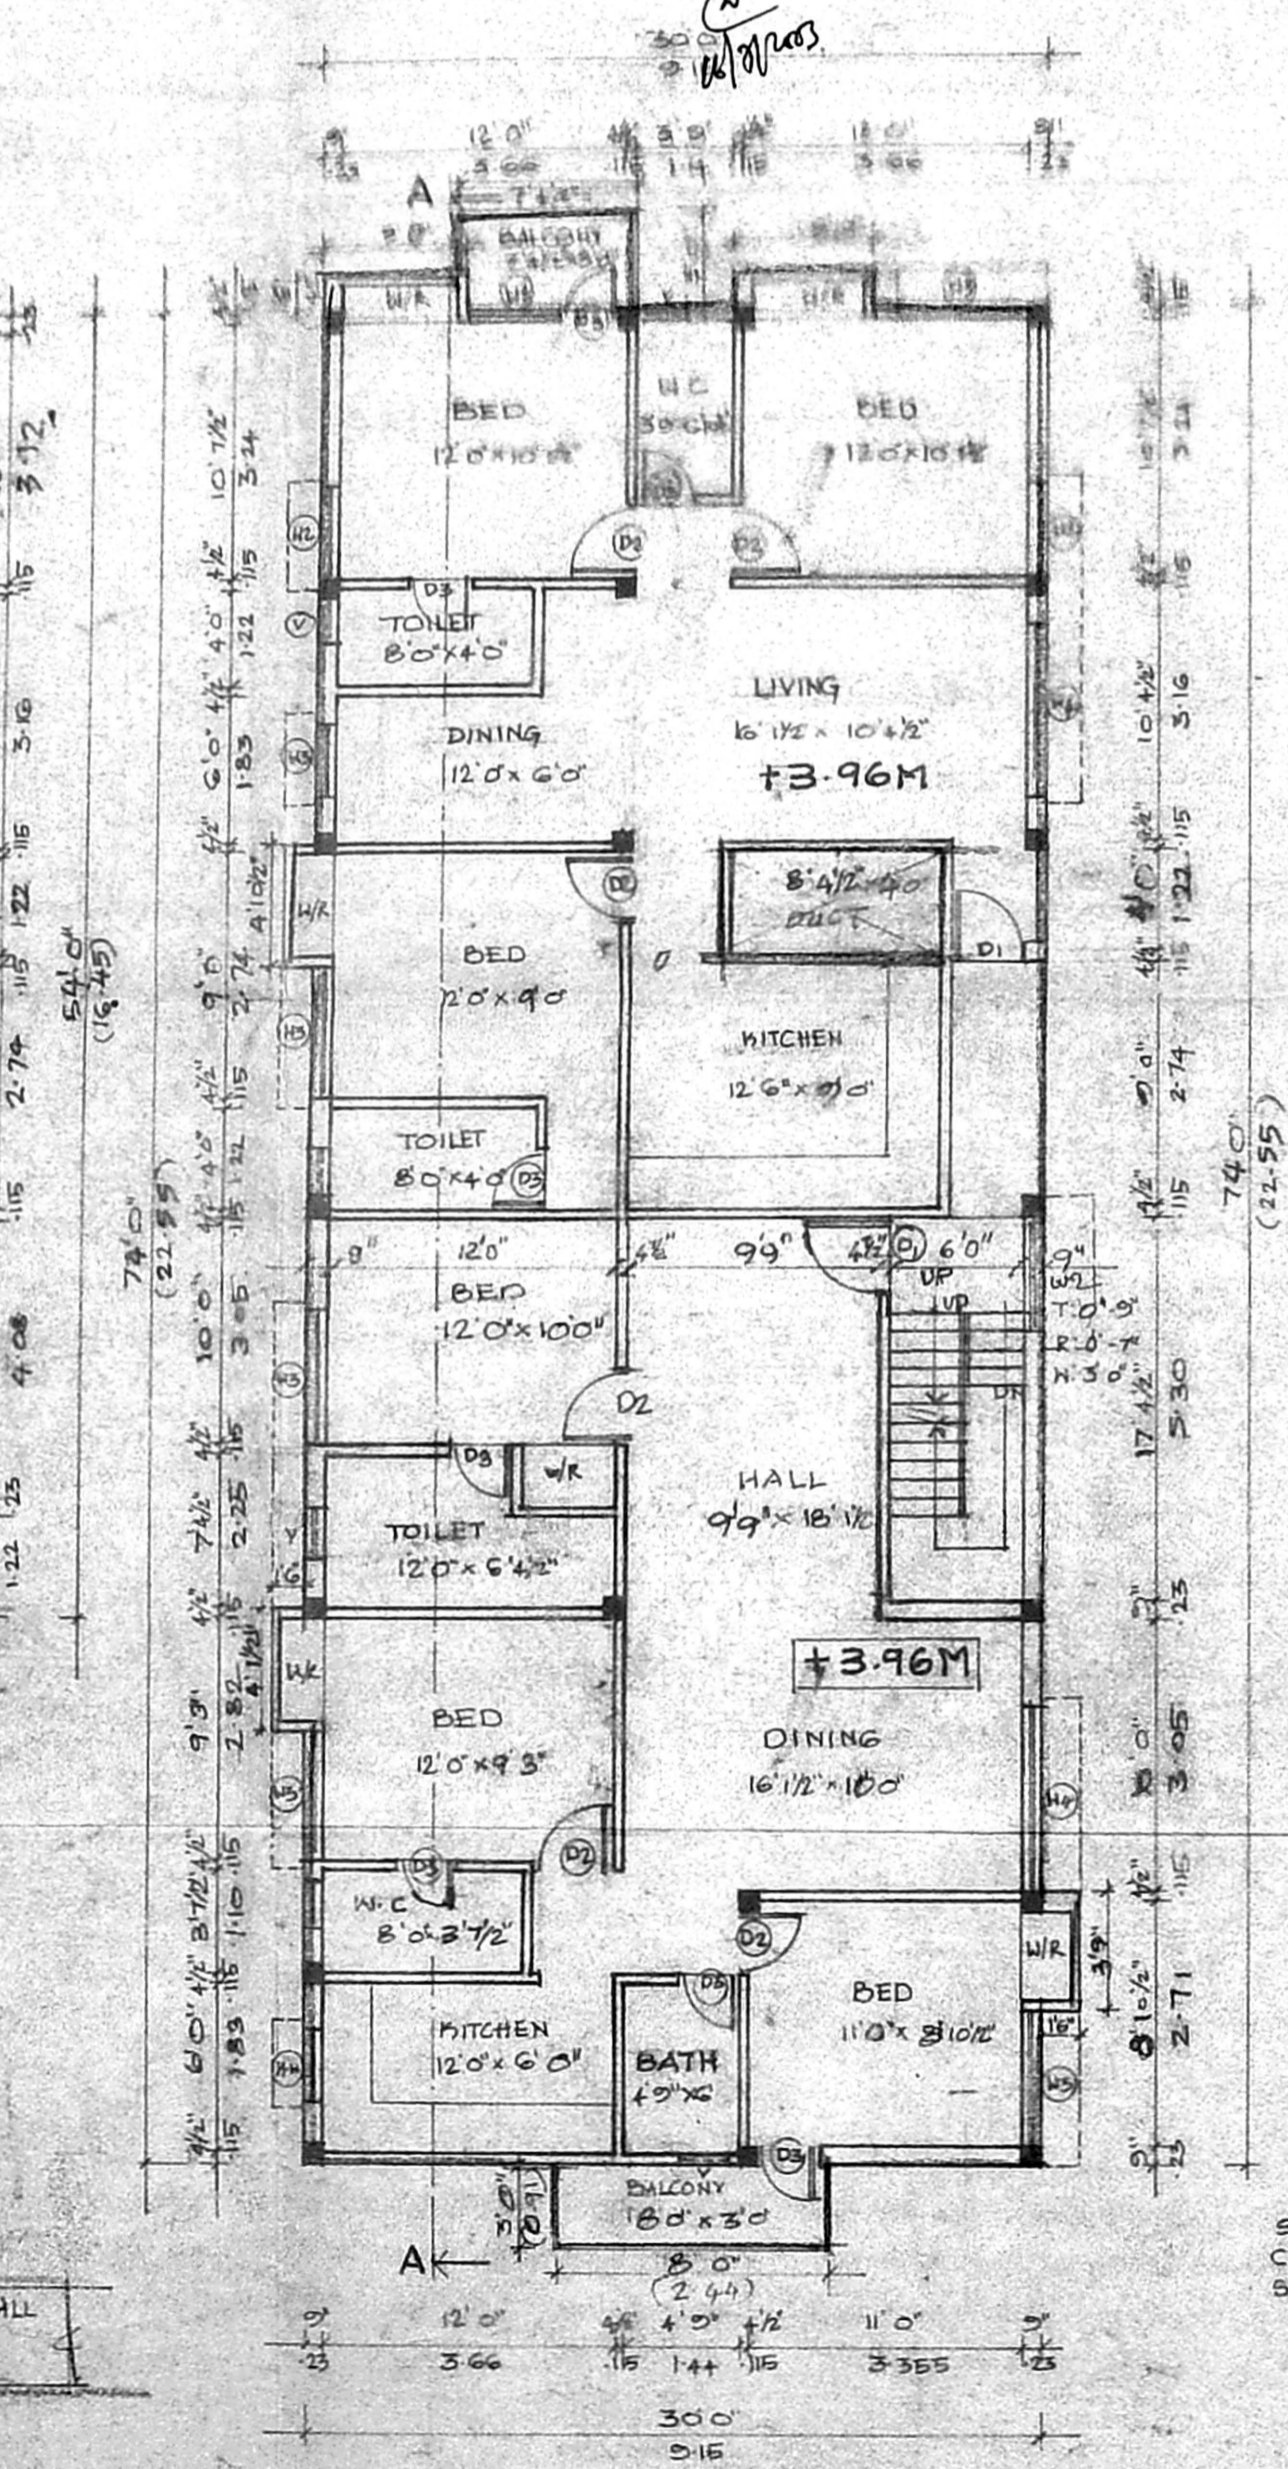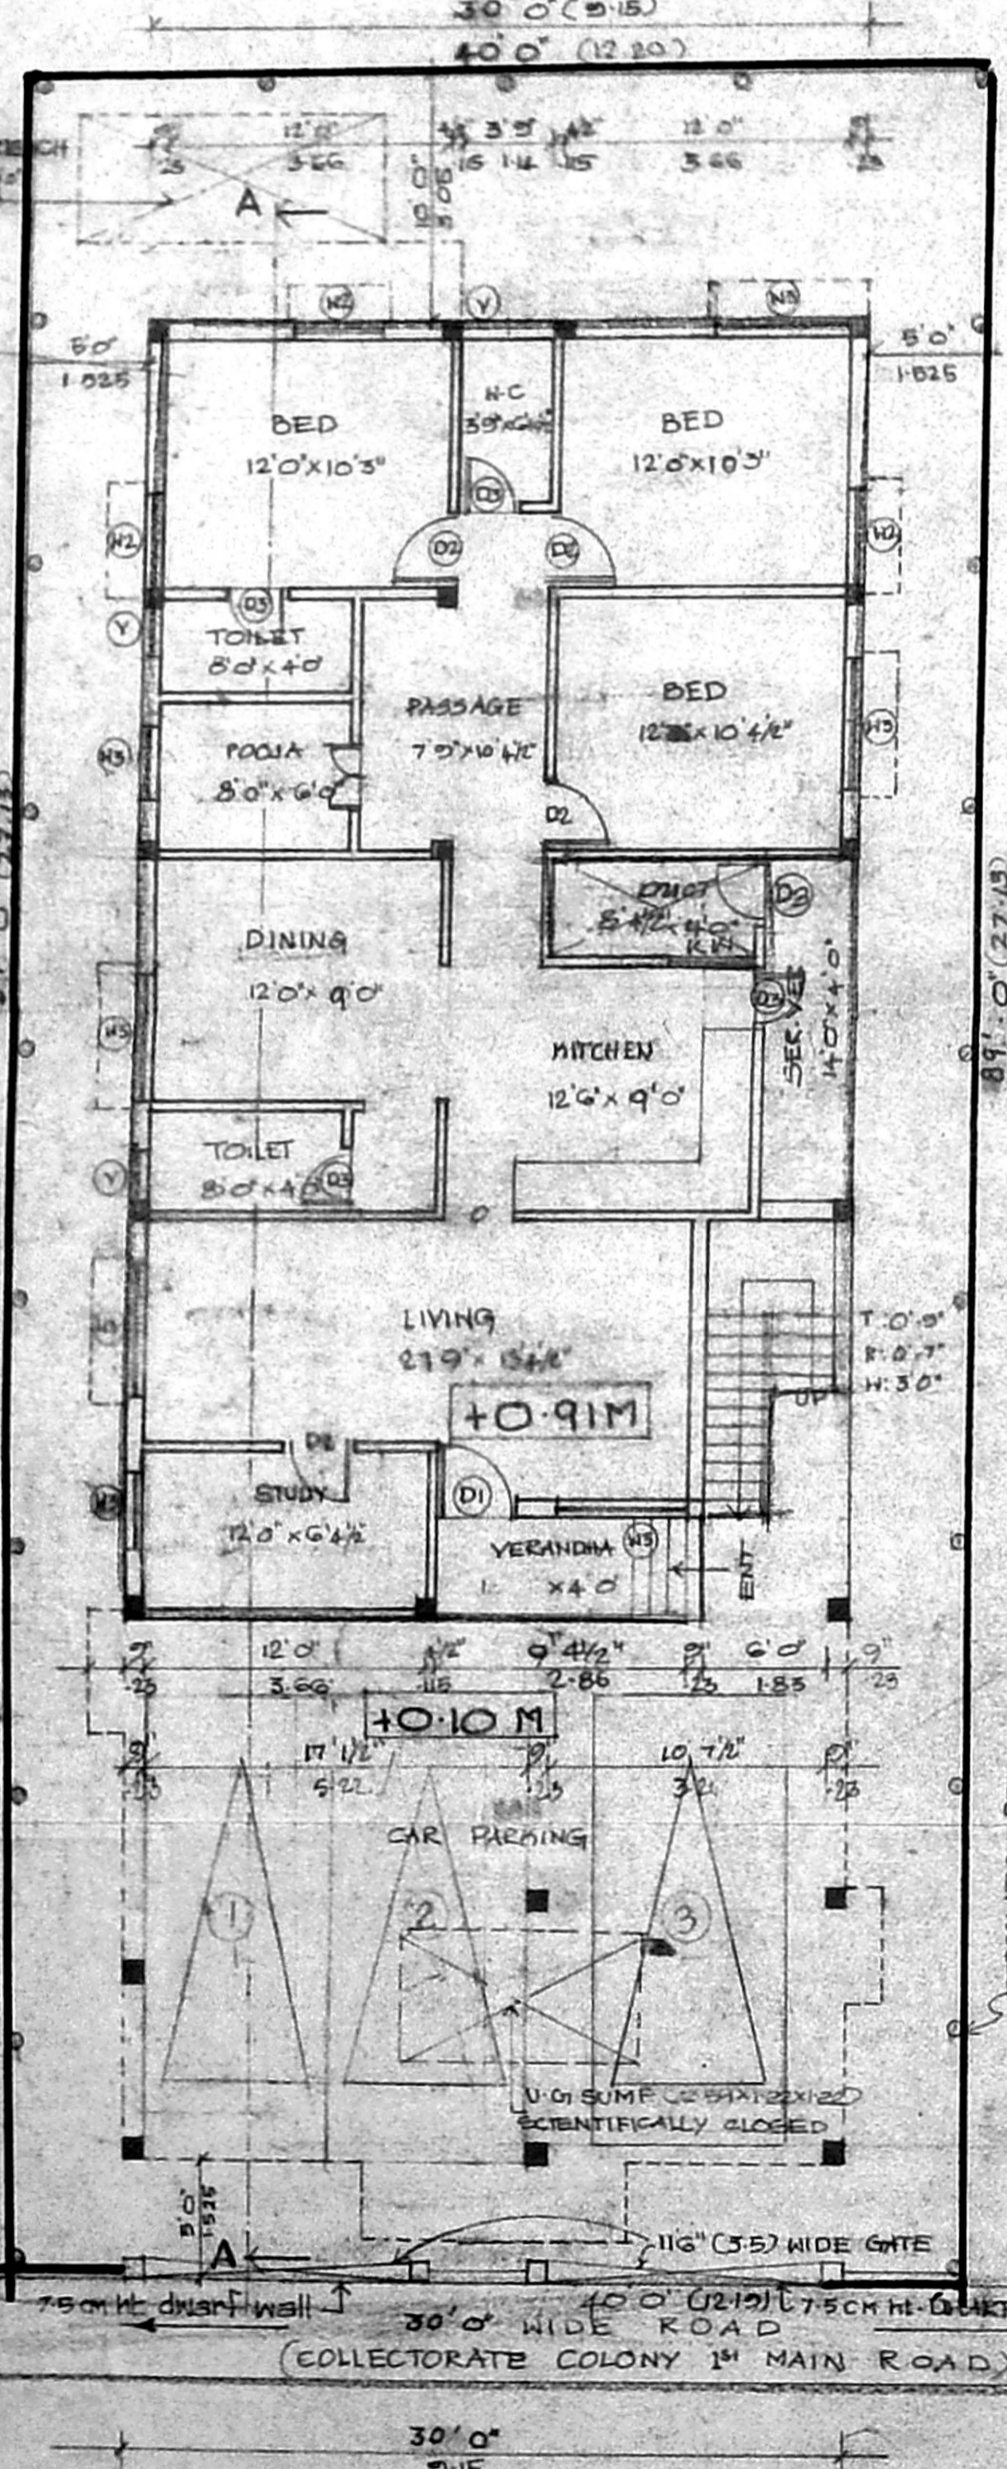

OWNER'S SIGNATURE
 [Signature]
 A. Durairam, D.C.B.,
 LICENSED SURVEYOR CLASS I,
 CORPORATION OF MADRAS,
 AMBATTUR MUNICIPALITY,
 43, ANNA NAGAR, MADRAS-49
 LICENSED SURVEYOR