
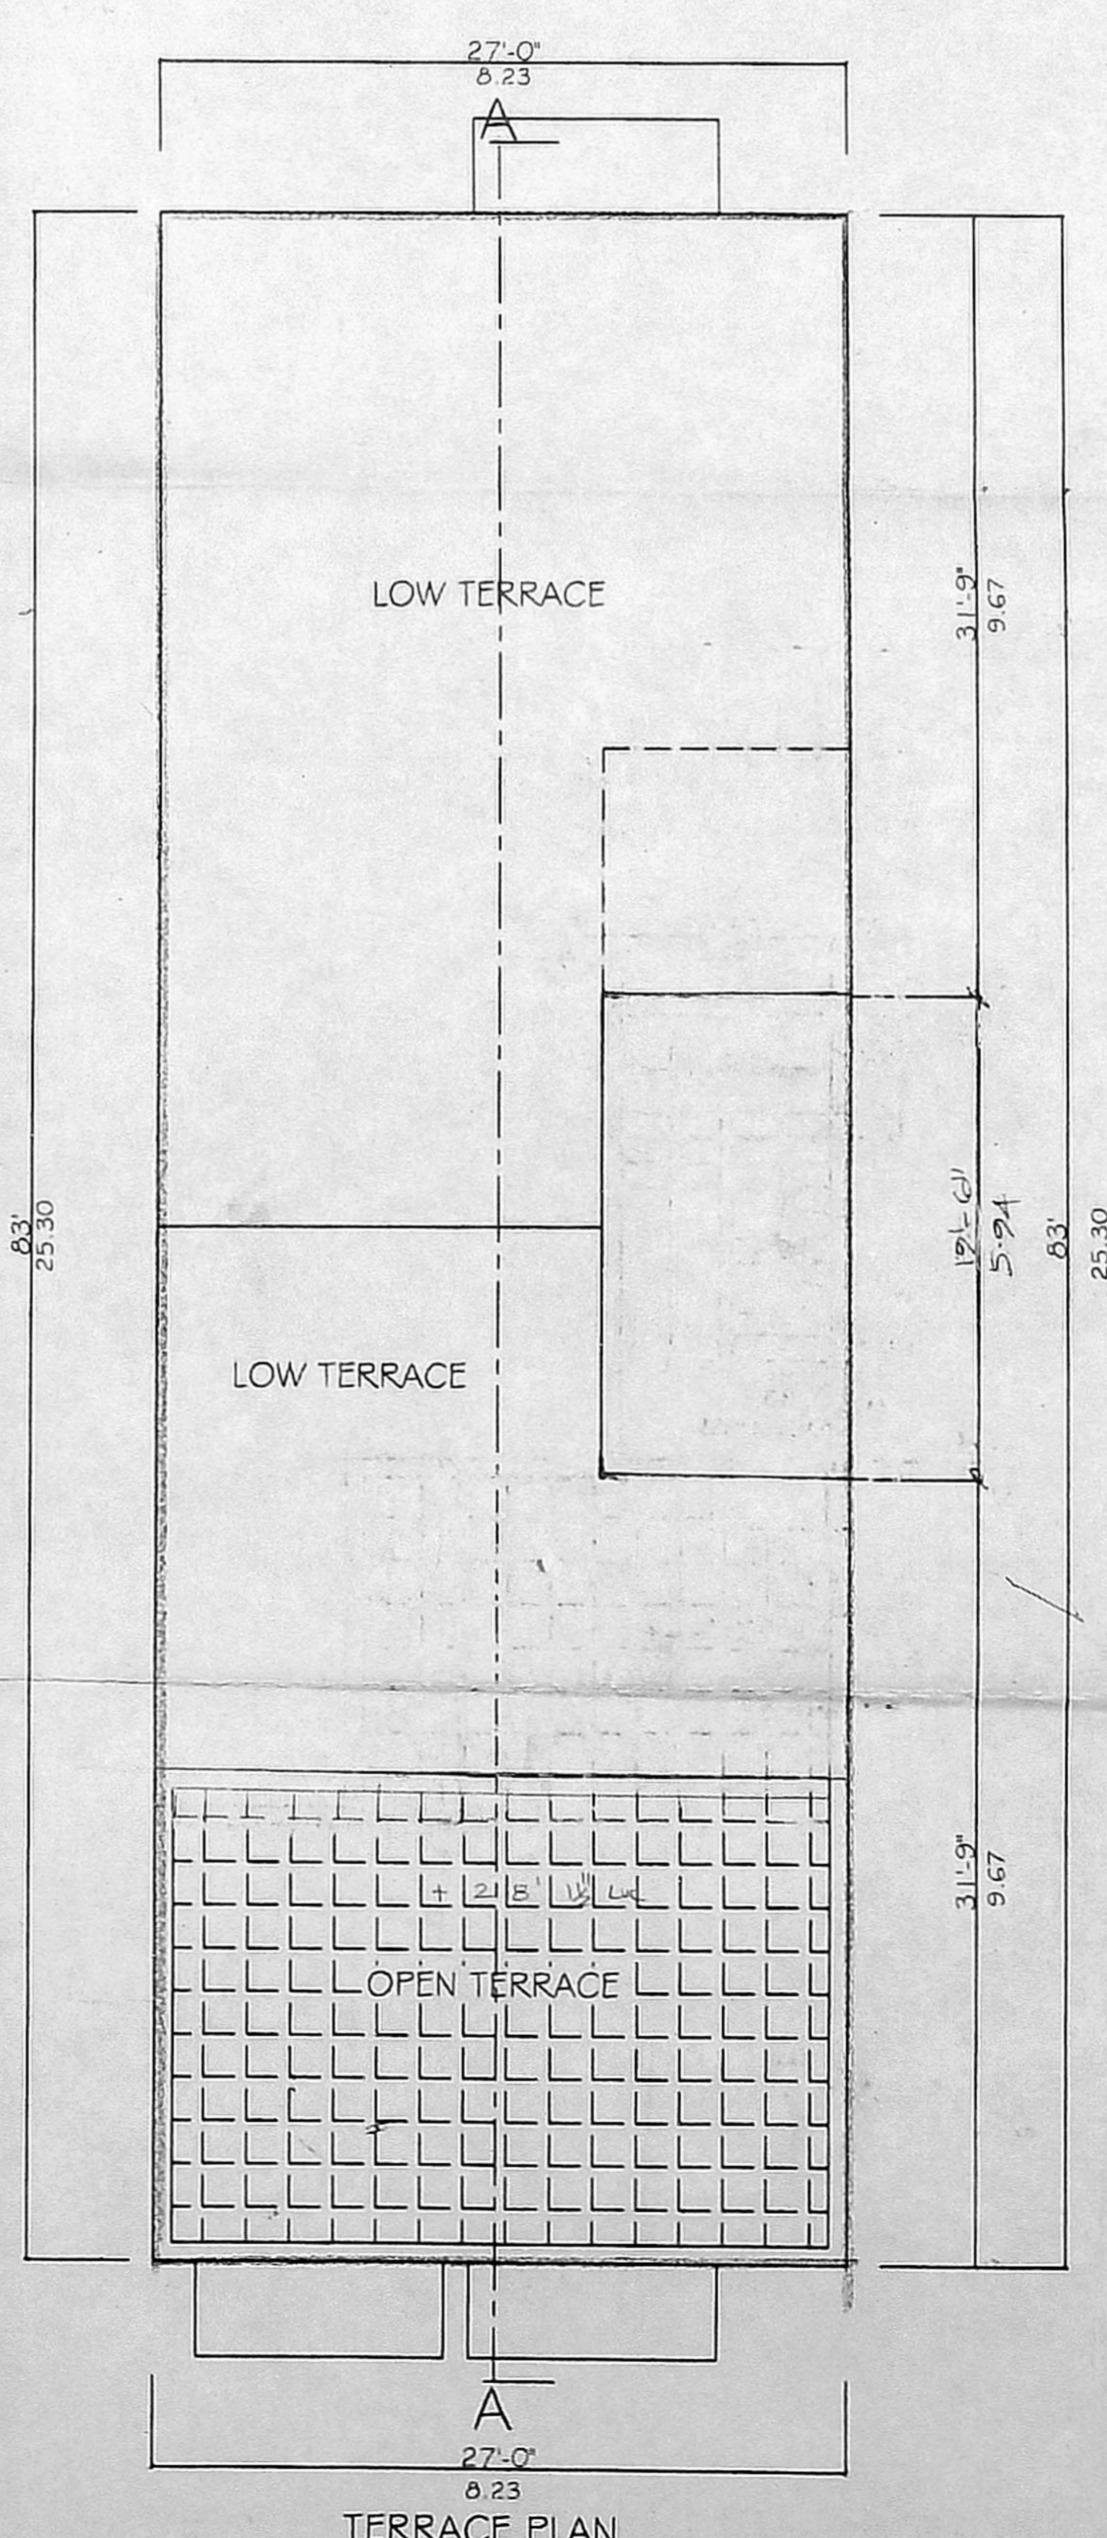
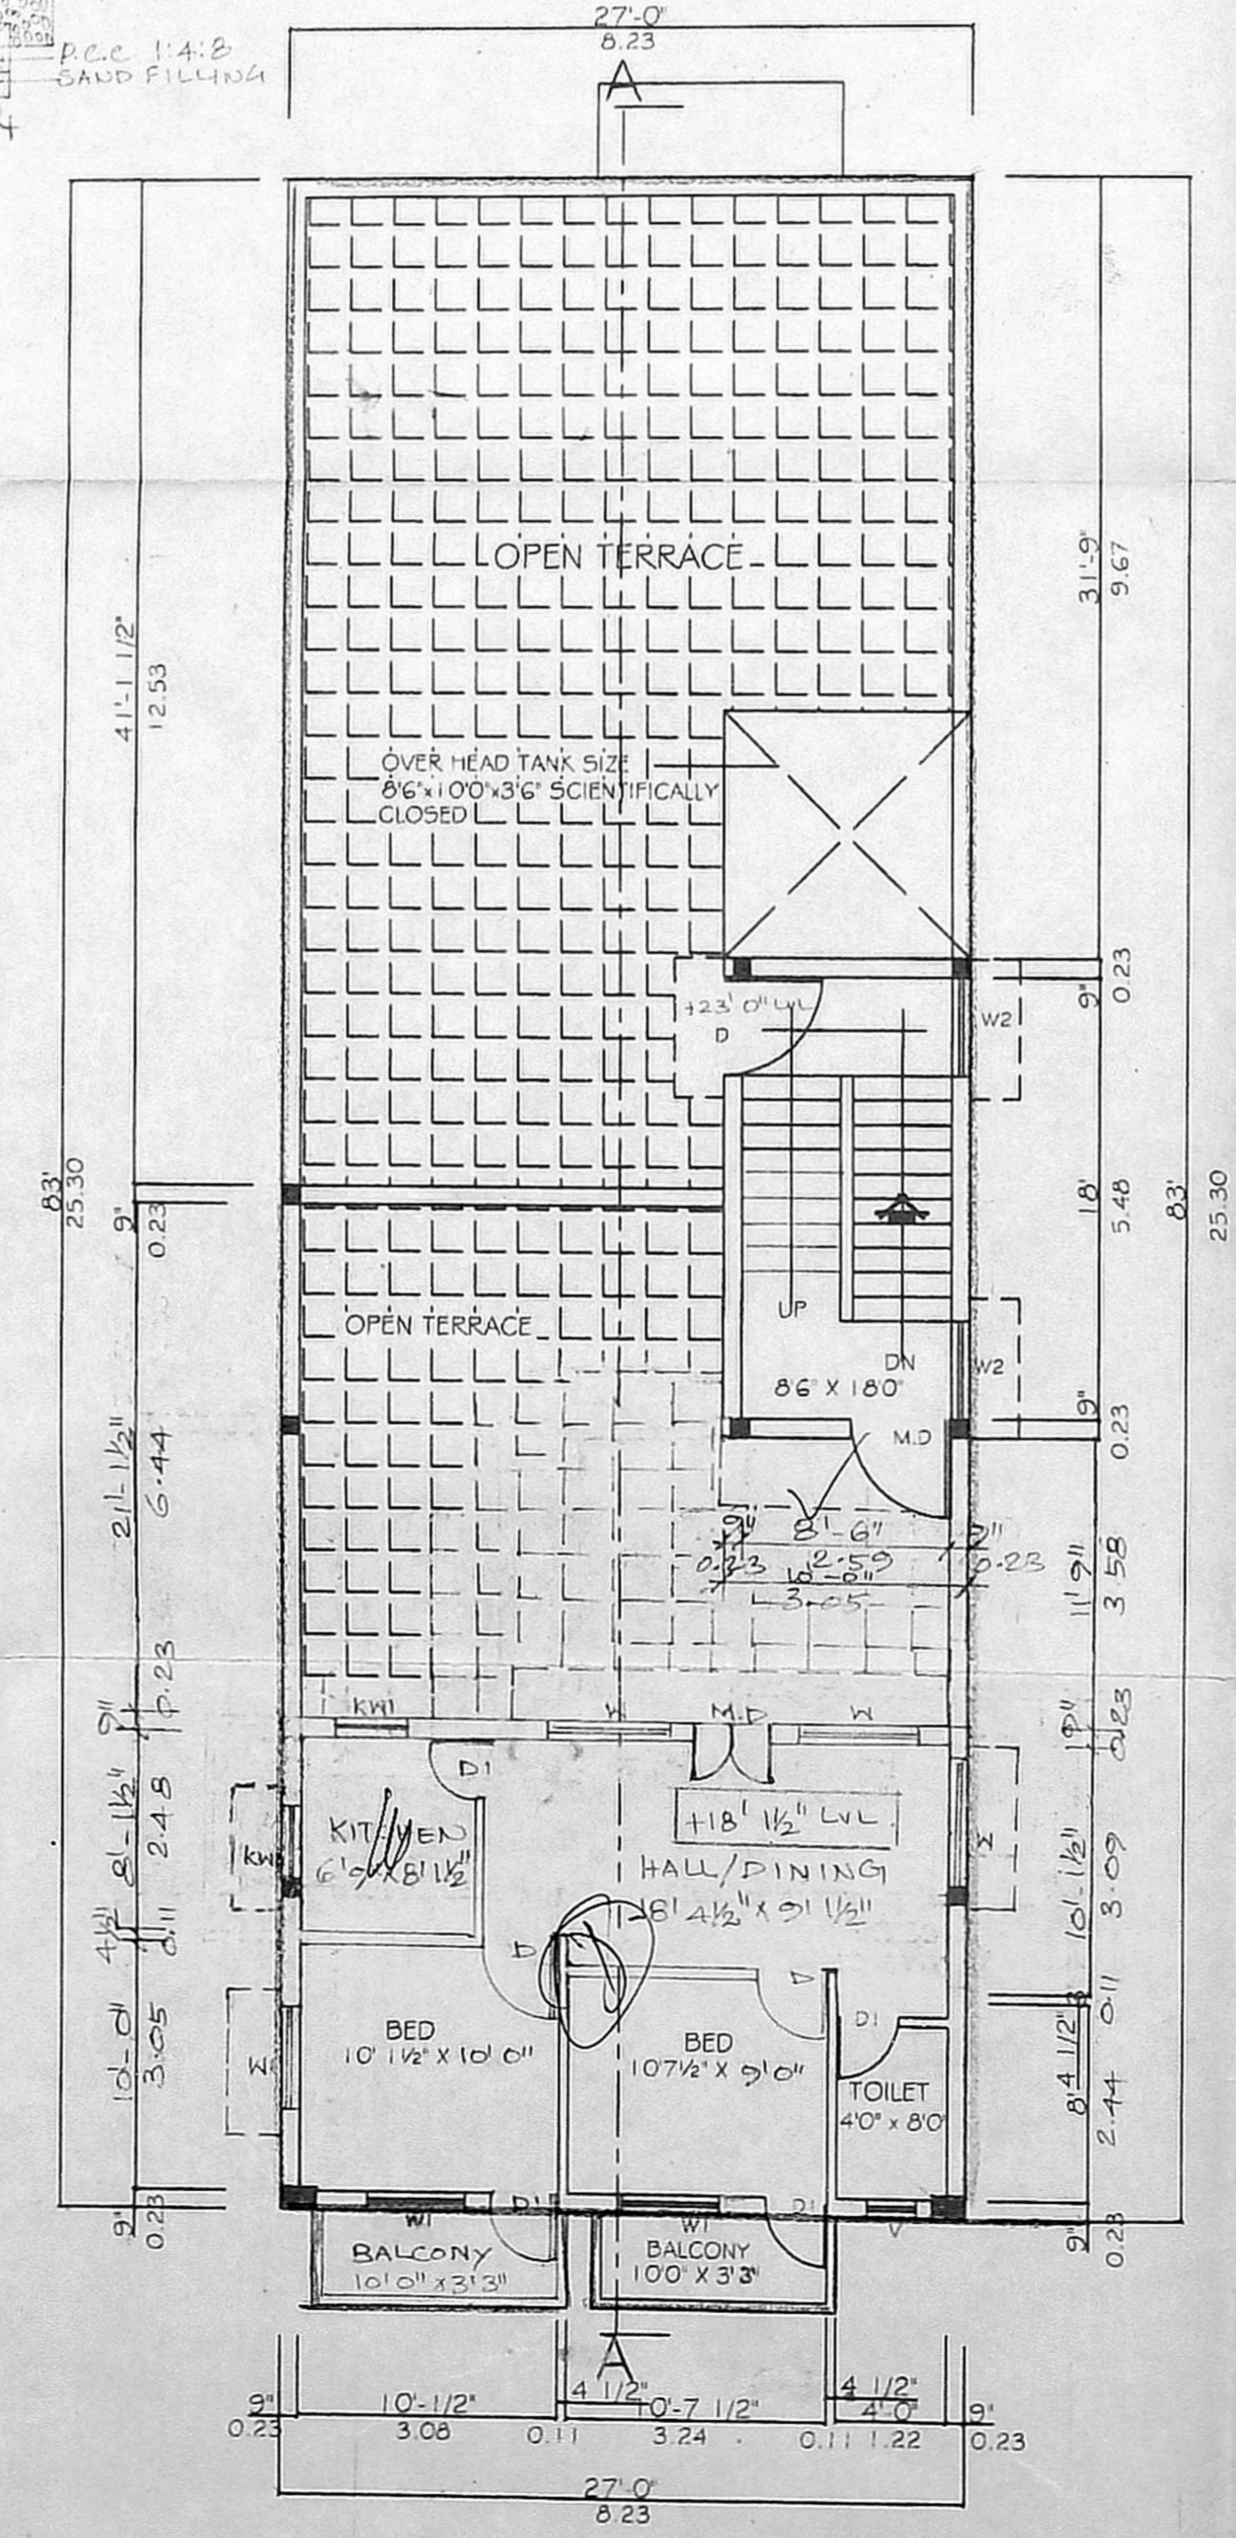
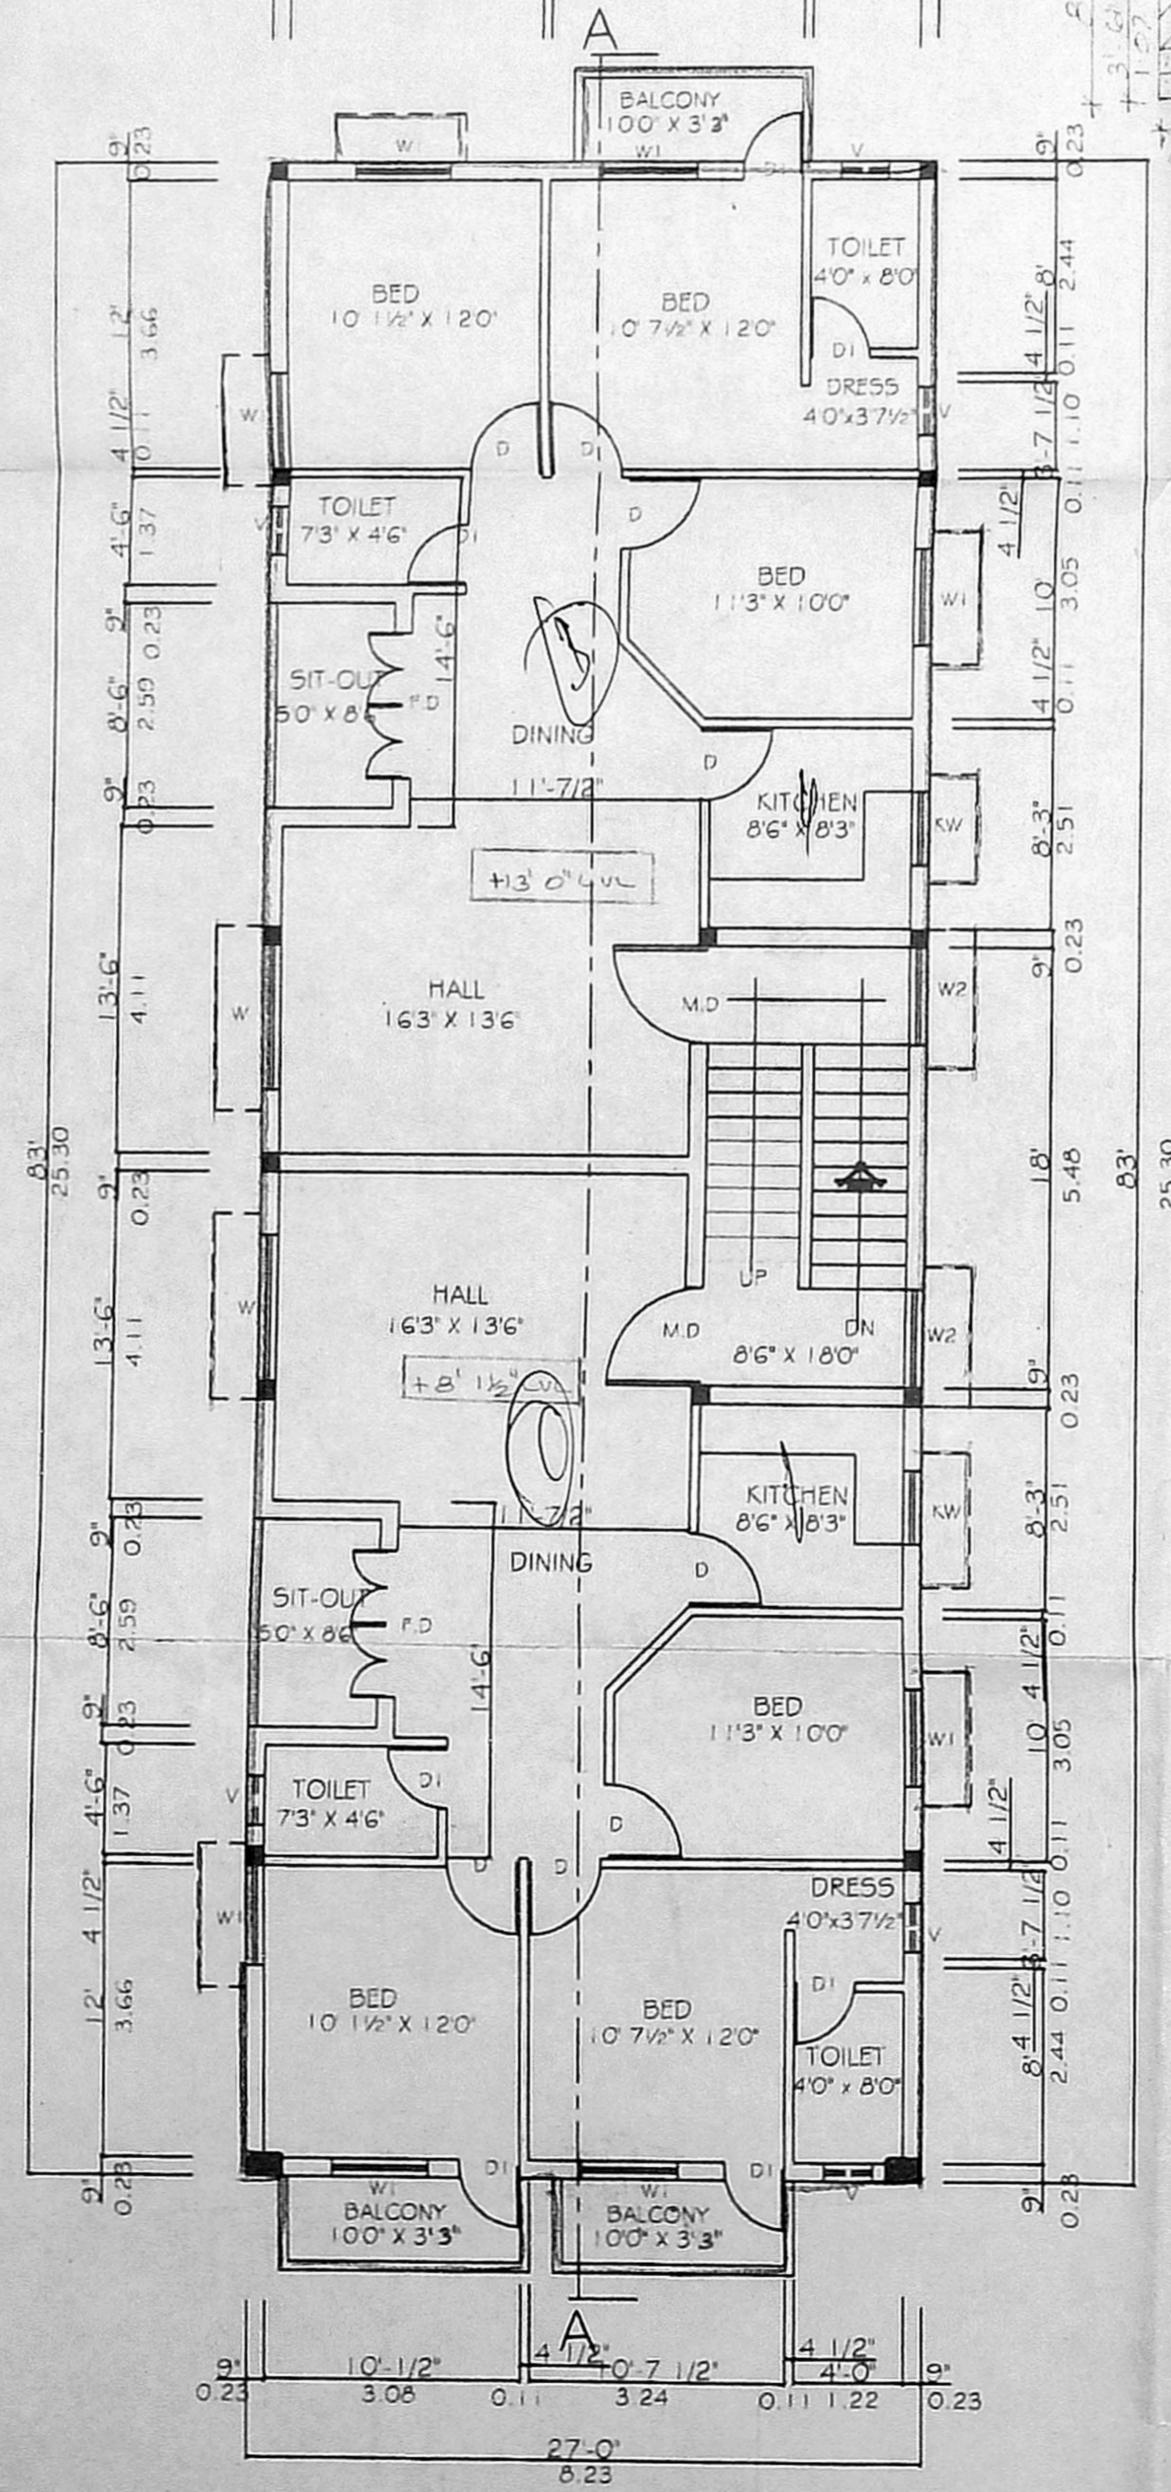
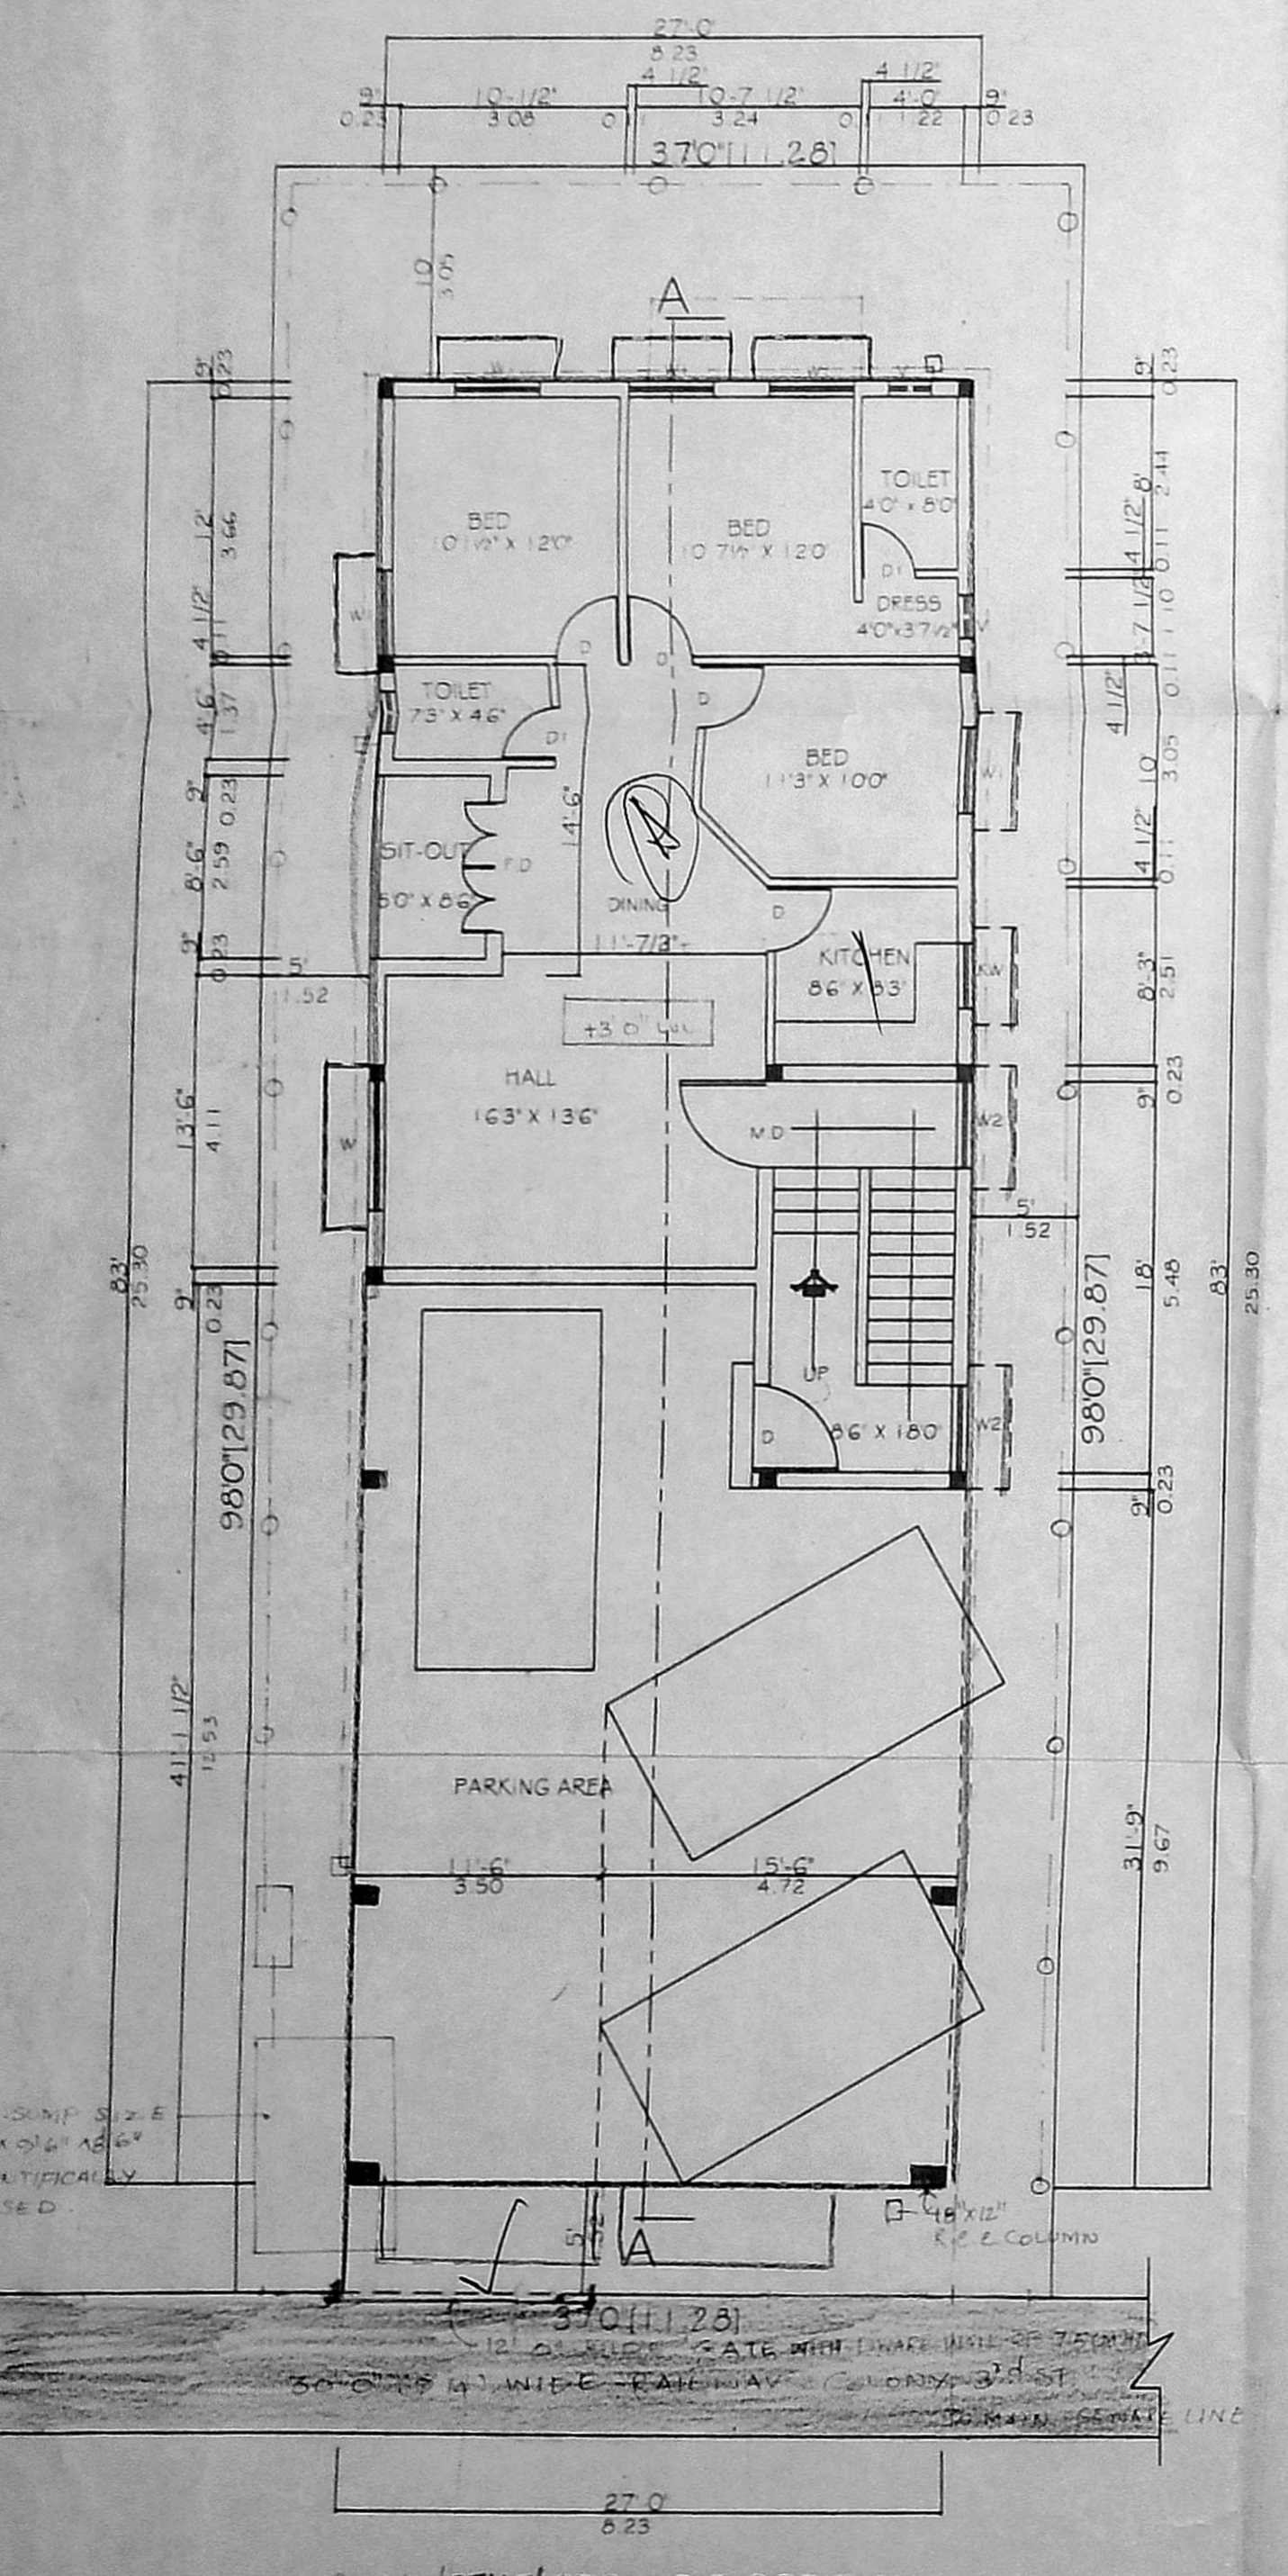
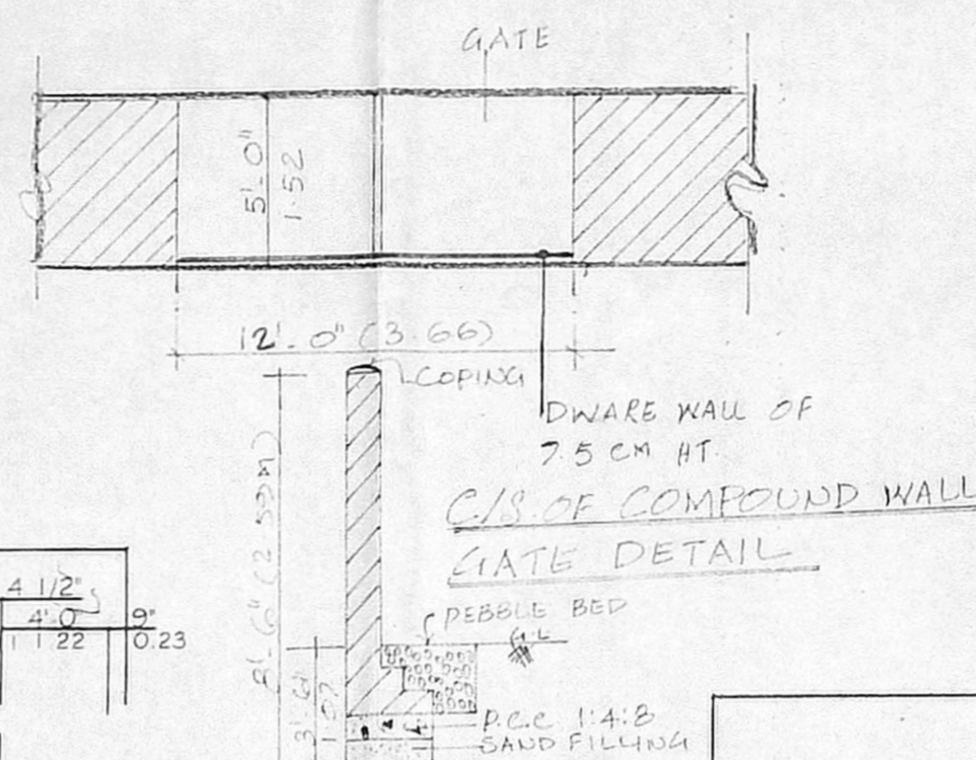
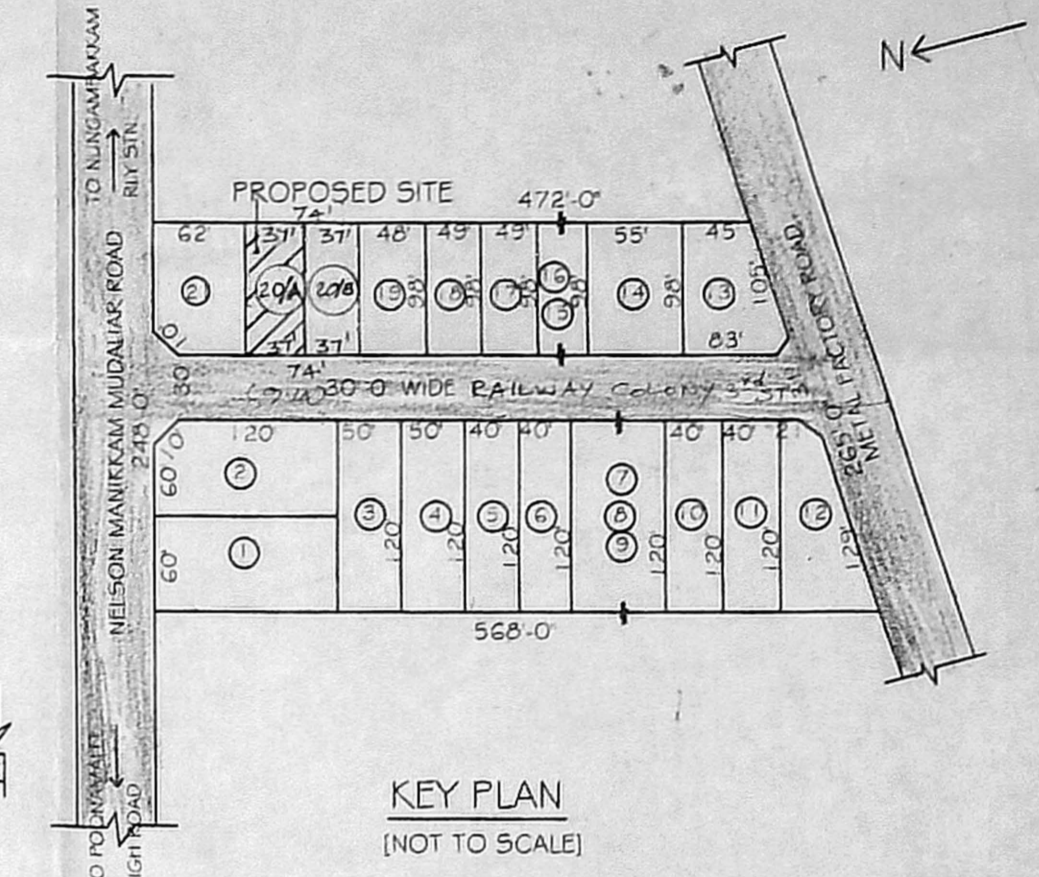
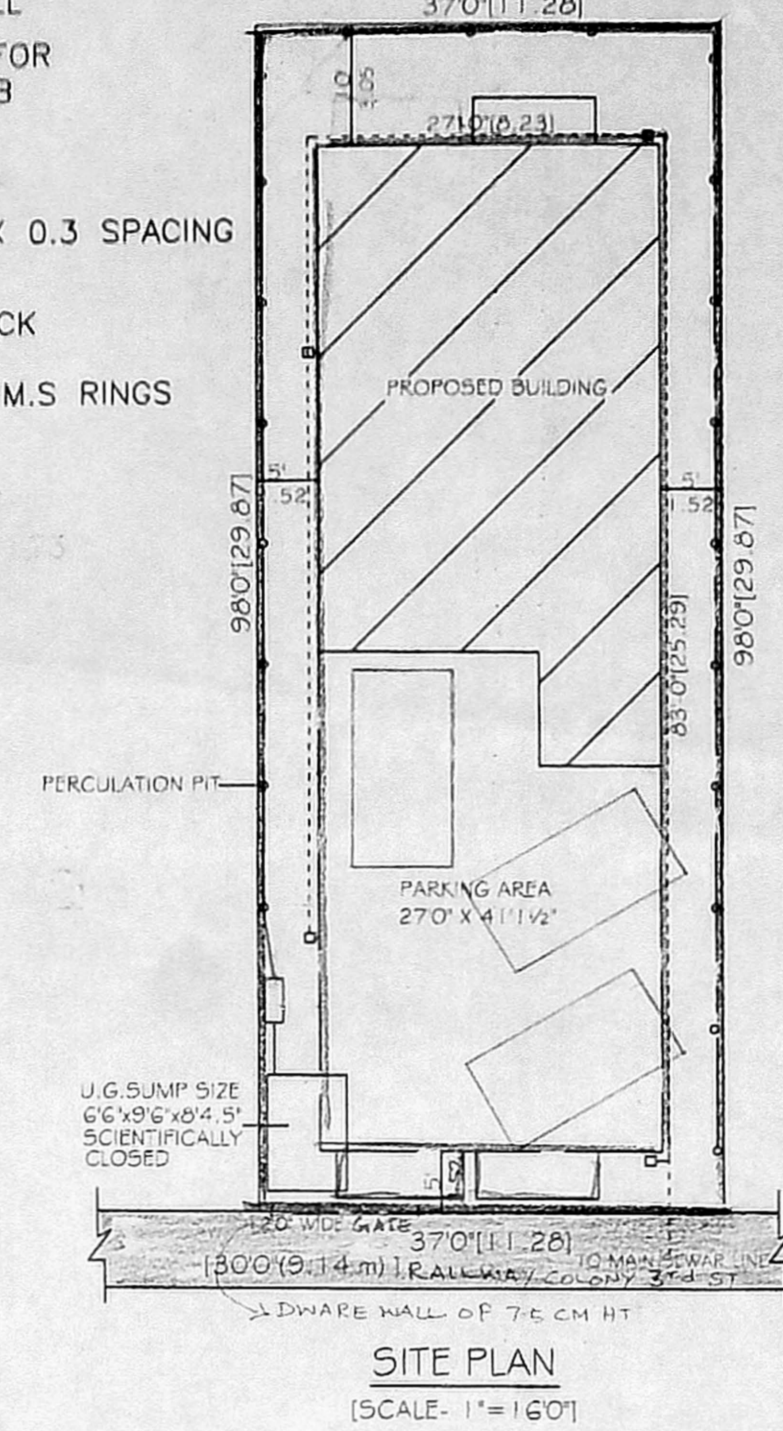
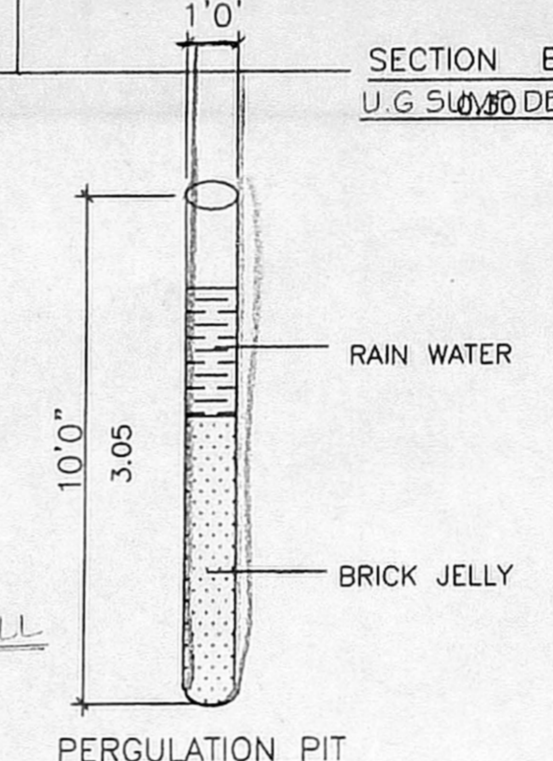
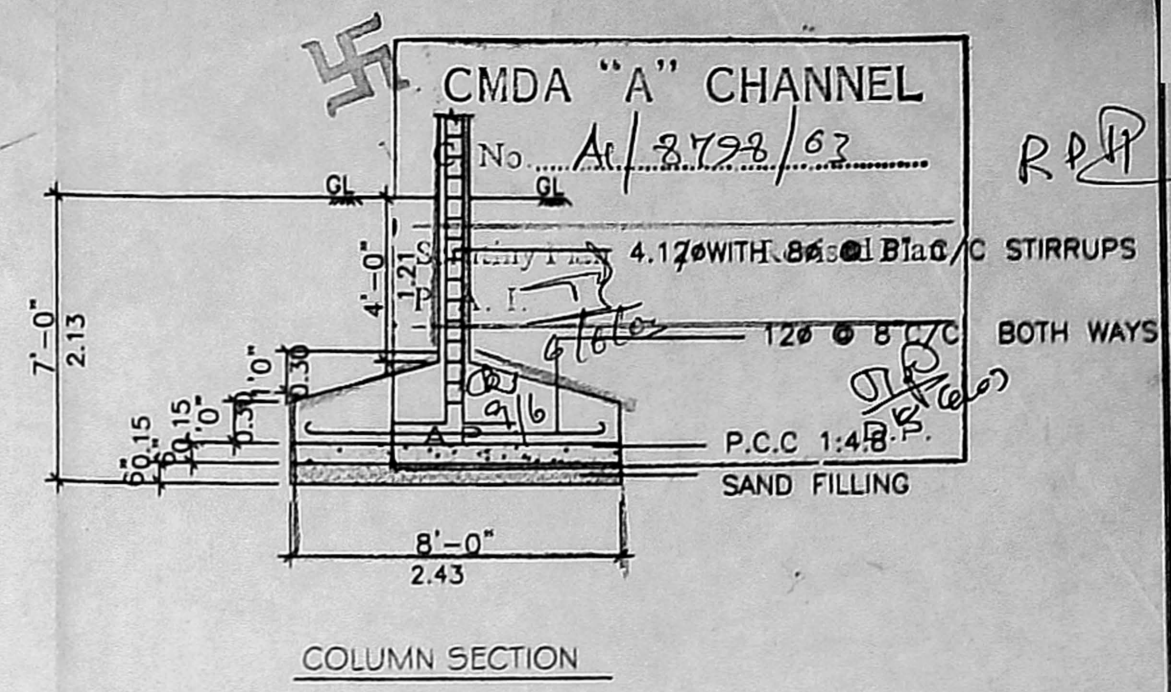
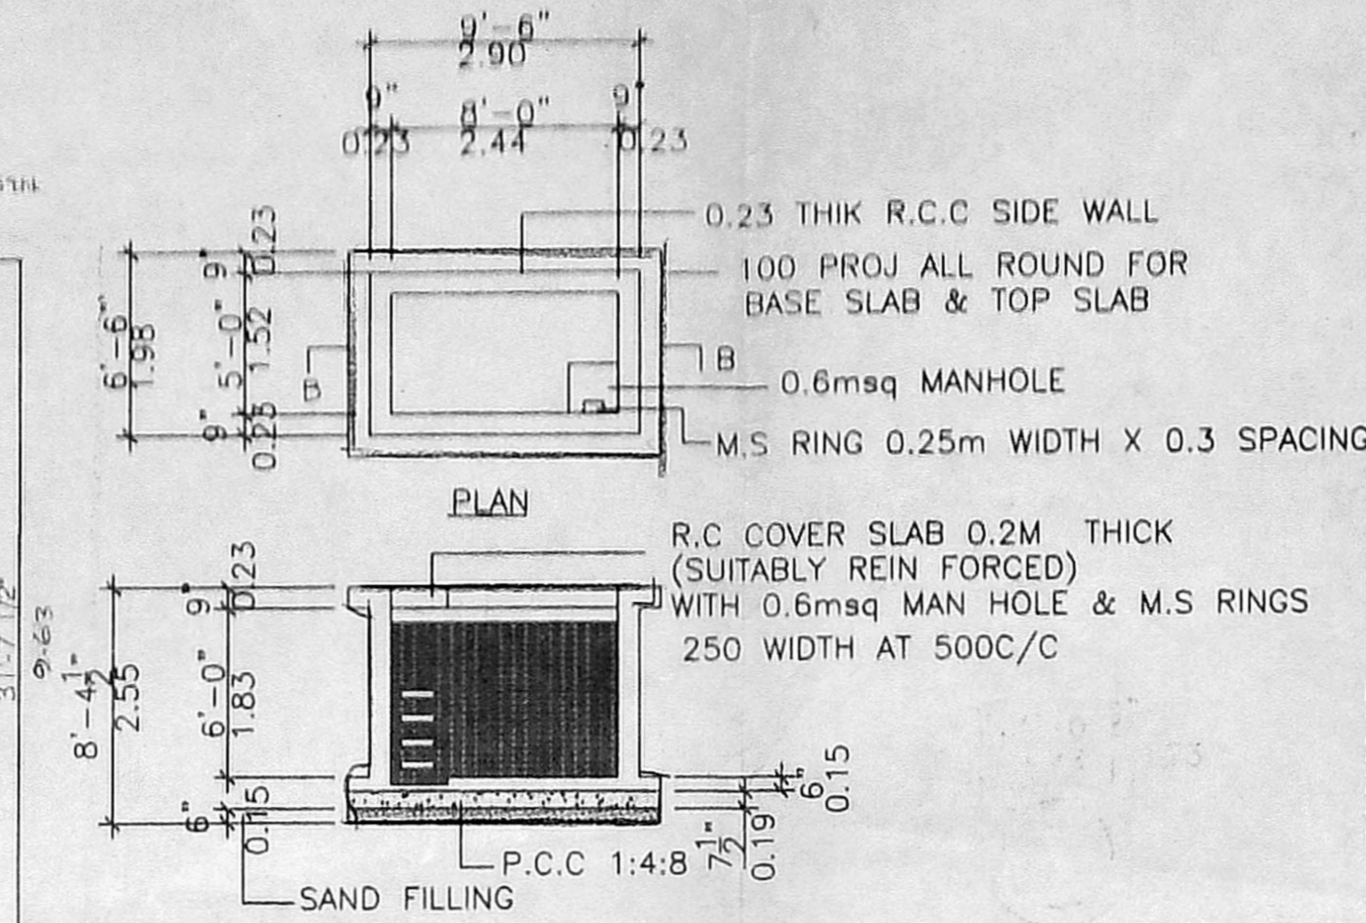


APPROVED
 A/000405/178/03
 Planning Permit No. A/2798/03
 SUBJECT TO THE CONDITIONS IN THIS OFFICE LETTER.
 No. A/2798/03 No. 30.06.03
 FOR MEMBER SECRETARY
 CHENNAI METROPOLITAN
 DEVELOPMENT AUTHORITY
 CHENNAI - 600 008.

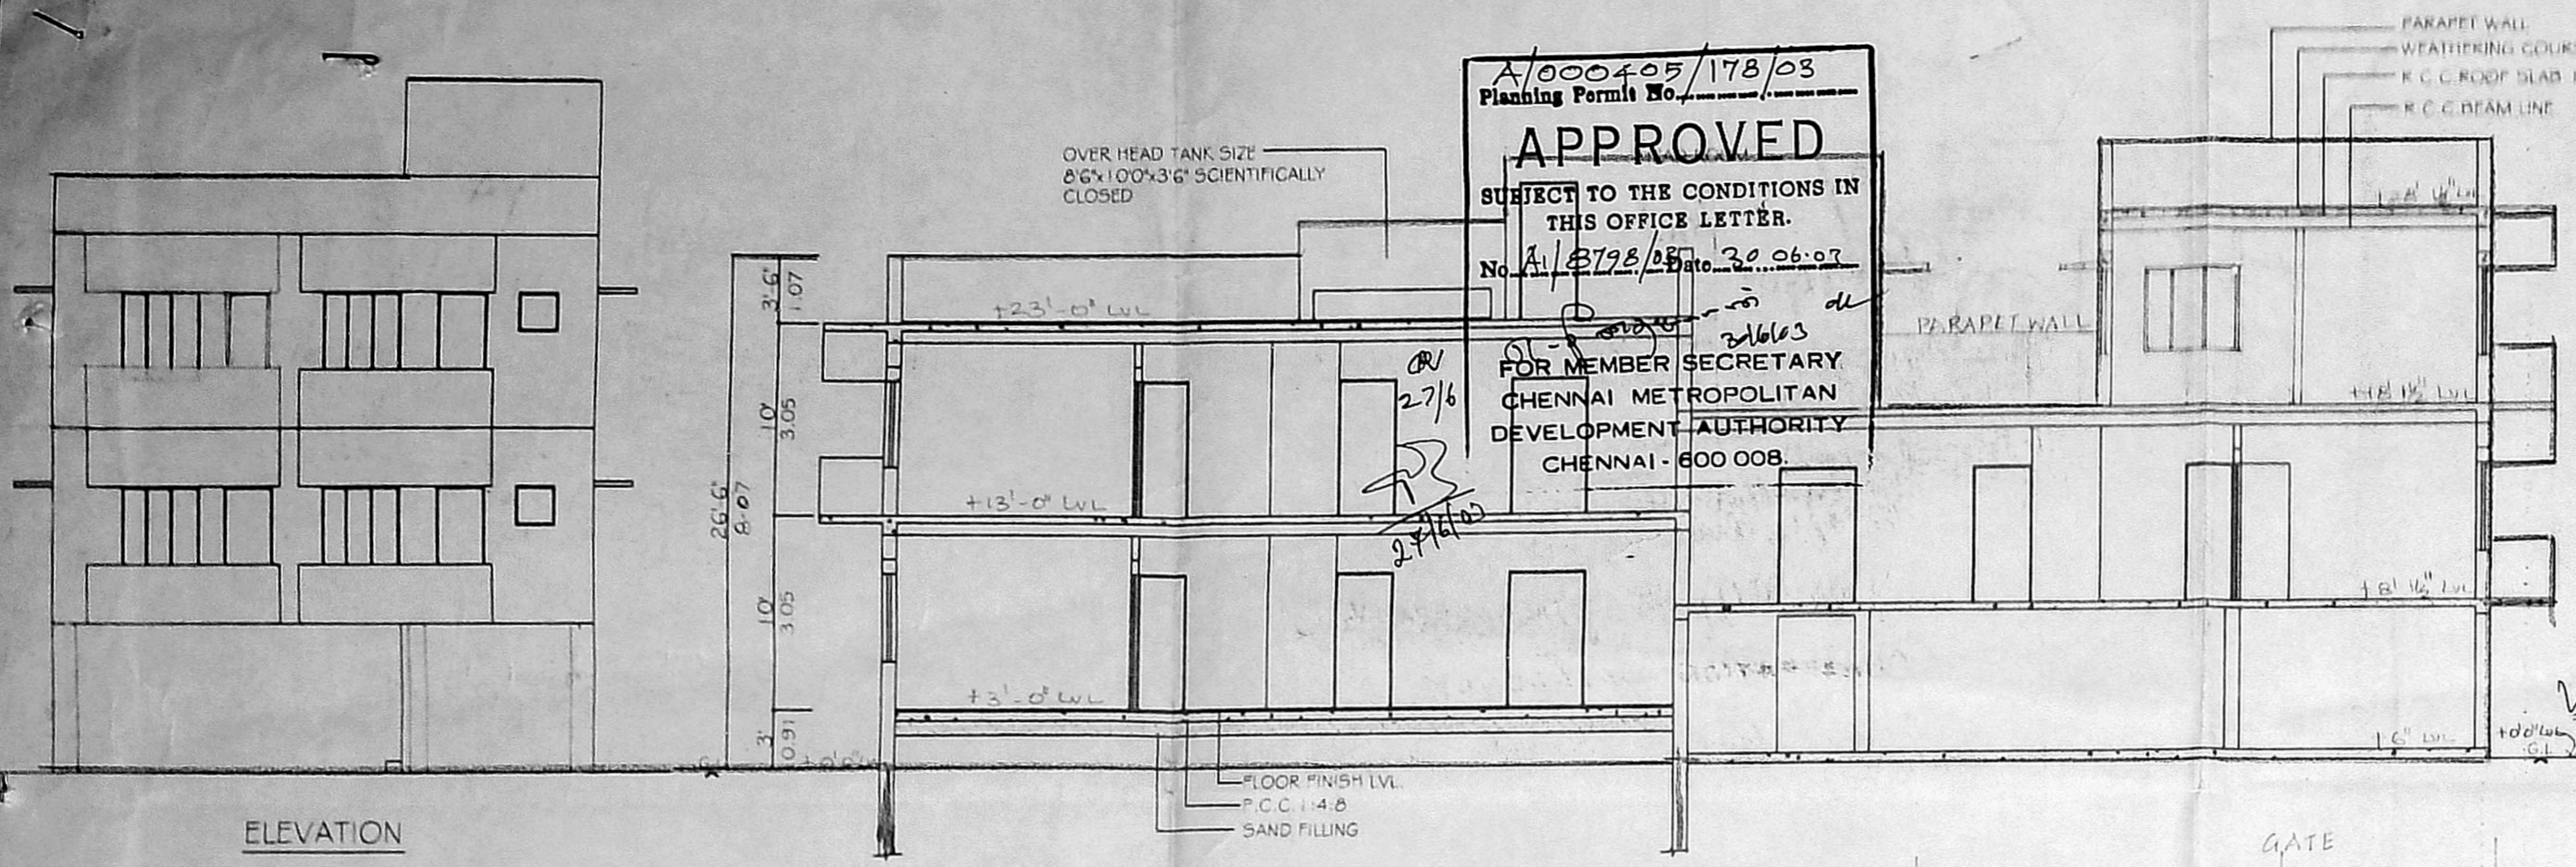

PLAN SHOWING THE PROPOSED BUILDING AT SUB DIVIDED PLOT NO: 20/A, DOCK NO: 1 RAILWAY COLONY 3rd ST, SURVEY NO: 8/1/B & 8/2/B PARTS OF VADAGIARAM VILLAGE, DIVISION NO: 73, ZONE-5 AMINJIKARAI, CHENNAI - 29.

AREA STATEMENT		
	SQ. FT	SQ. M
PLOT AREA	3626.00	336.85
GROUND FLOOR	1225.00	113.80
FIRST FLOOR	2339.00	217.29
SECOND FLOOR	800.00	74.32
TOTAL AREA	4364.00	405.41
F.S.I	1.2	
PLOT COVERAGE	64.59%	

SCHEDULE OF JOINERIES		
	SFT	SMT
M.D MAIN DOOR	33'x7'0"	0.99x2.13
D DOOR	30'x7'0"	0.91x2.13
D1 DOOR	26'x7'0"	0.76x2.13
W WINDOW	50'x4'6"	1.52x1.37
W1 WINDOW	40'x4'6"	1.22x1.37
W2 WINDOW	40'x6'0"	1.22x1.83
KW KIT-WINDOW	40'x3'6"	1.22x1.07
V VENTILATOR	26'x2'0"	0.76x0.61
KW1 KIT-WINDOW	3'0" x 3'6"	0.91x1.07

ALL DIMENSIONS ARE IN FEET & METERS
 SCALE: 1"=8'0" (1:100)

COLOUR INDEX:	
PROPOSED	
ROAD	
BOUNDRY	

OWNER: *Deenamma Abraham*

LICENCED SURVEYOR:
A. MOHAMMED MURZOOK, B.Arch
 REGD. ARCHITECT
 Class I Licenced Surveyor No: 110
 A, SATI COLONY, 1st STREET, EGMORE
 CHENNAI - 600 008, 0: 8264762