





PLAN SHOWING THE PROPOSED CONSTRUCTION OF A BUILDING AT DOOR NO: 14&15 RANGARAJA PURAM 6TH STREET, IN ADYAR- VENKATAPURAM VILLAGE SAIDAPET, CHENNAI-15. T.S. NO: 1/86 & 1/74 BLOCK NO:5 SCALE: 1:100

CMDA "A" CHANNEL
C. No. 12/17292/02

Scrutiny Plan / Revised Plan
P. A. L.

JOINERIES:

DOOR A.P.	3'3" X 7'0"
DOOR	3'0" X 7'0"
DOOR	2'6" X 7'0"
WINDOW	6'0" X 4'6"
WINDOW	4'0" X 4'6"
VENTILATOR	2'0" X 2'0"
GRILL DOOR	4'0" X 7'0"


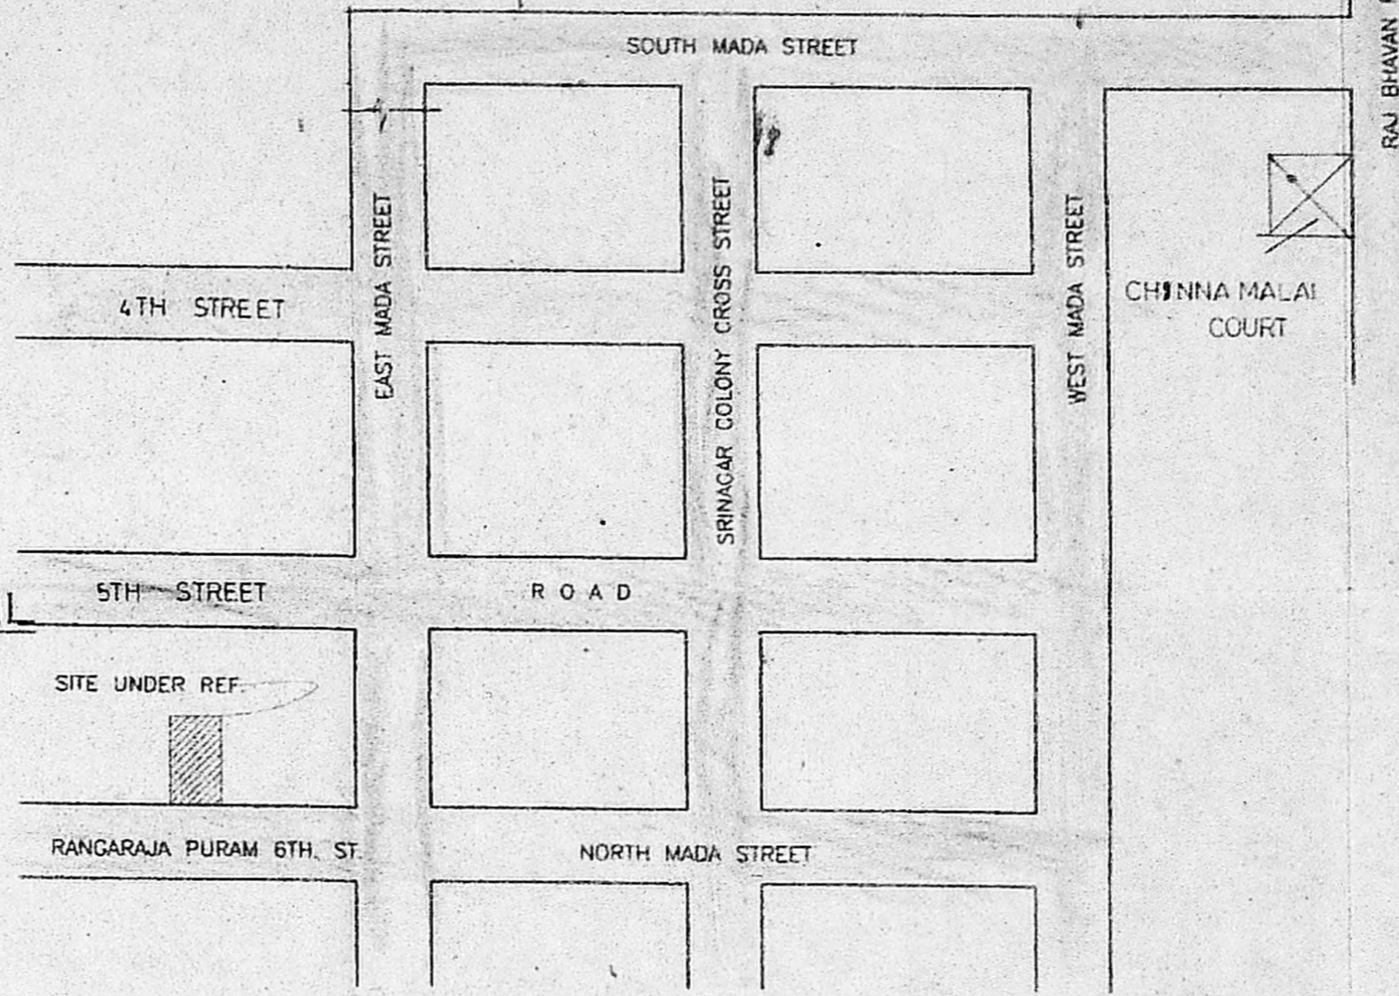
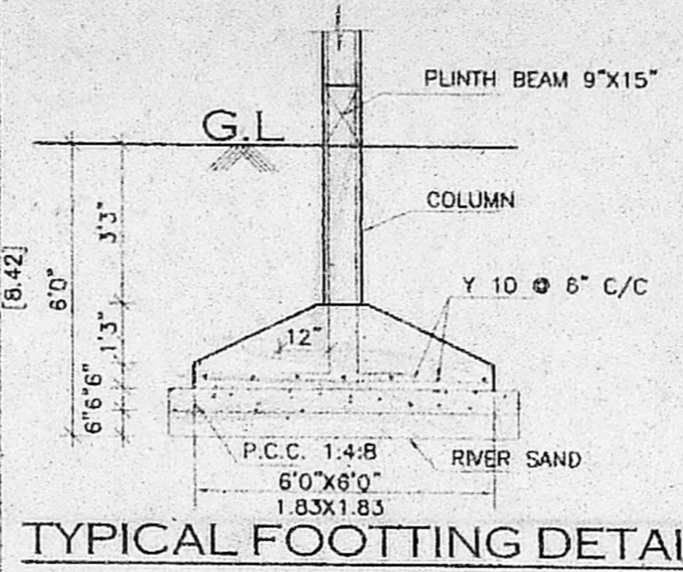
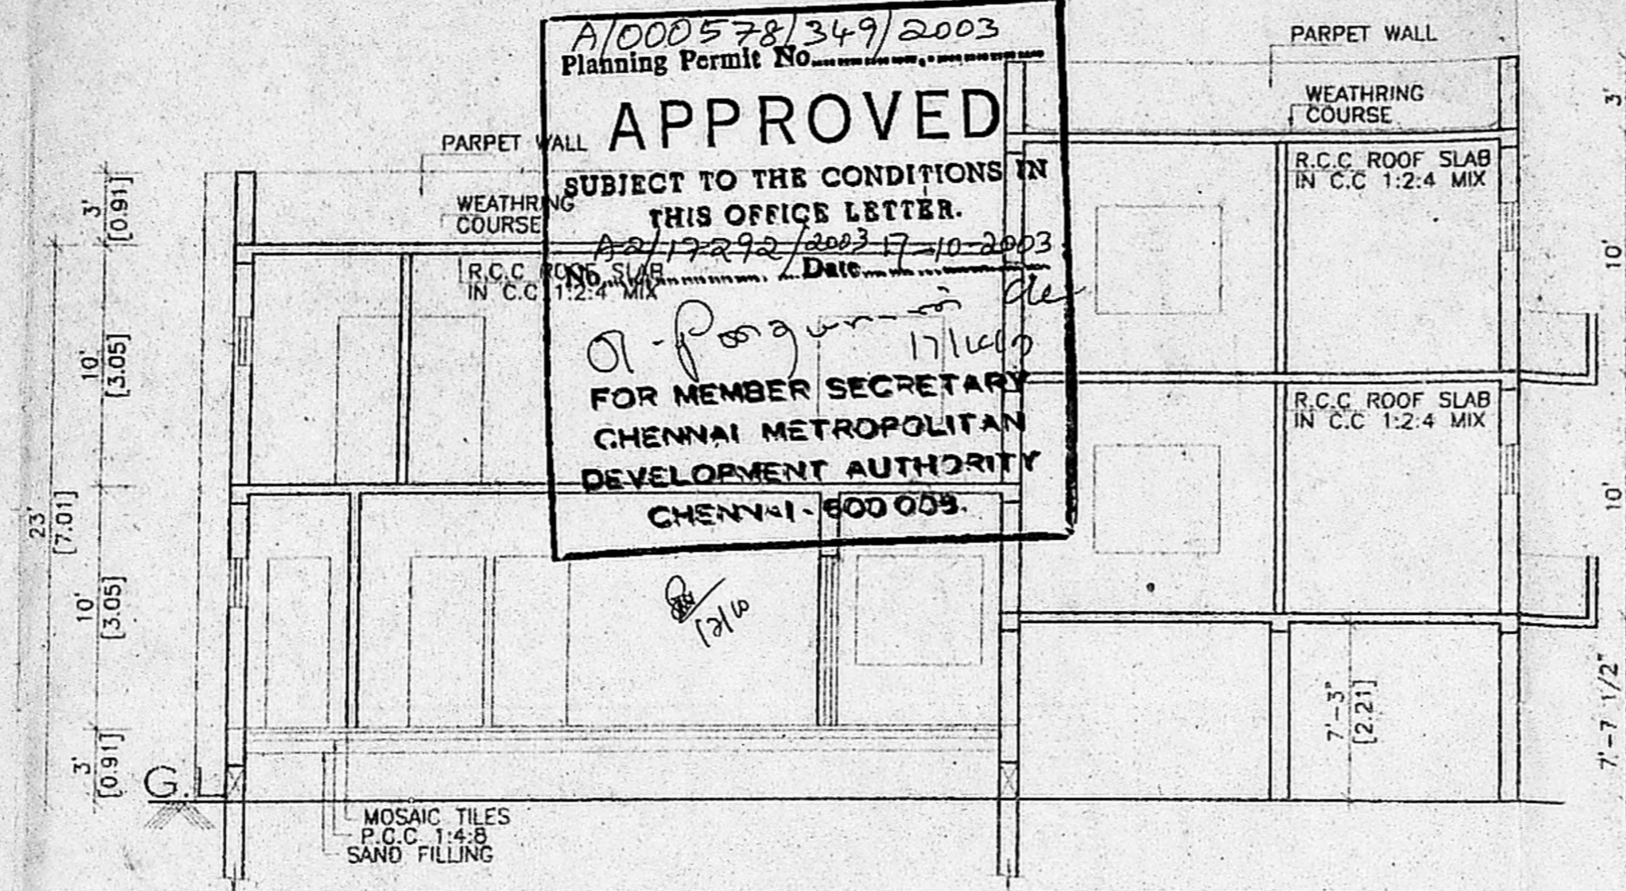
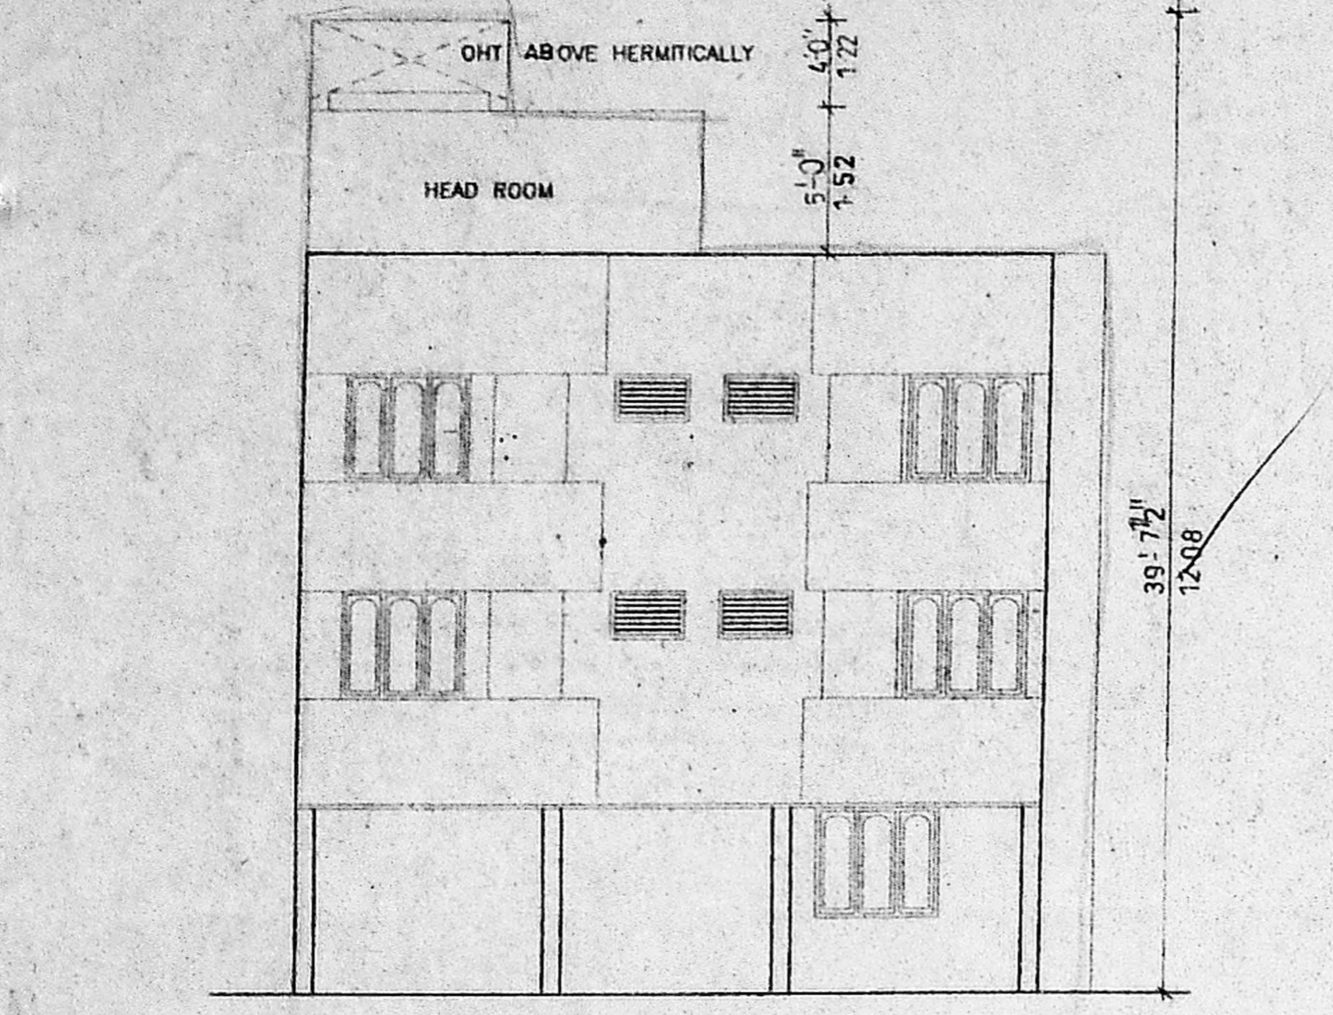


AREA STATMENT

	S.F.T	SQ.M
PLOT EXTENT	2962.50	265.93
STILT FLOOR	603.35	56.05
GROUND FLOOR	1022.10	94.95
FIRST FLOOR	1599.90	157.00
SECOND FLOOR	813.56	75.58
TOTAL FLOOR	3525.65	327.54
PLOT COVERAGE	59%	
F.S.I	1.24	

COLOUR INDEX:

- PROPOSED
- ROAD/STREET
- BOUNDARY

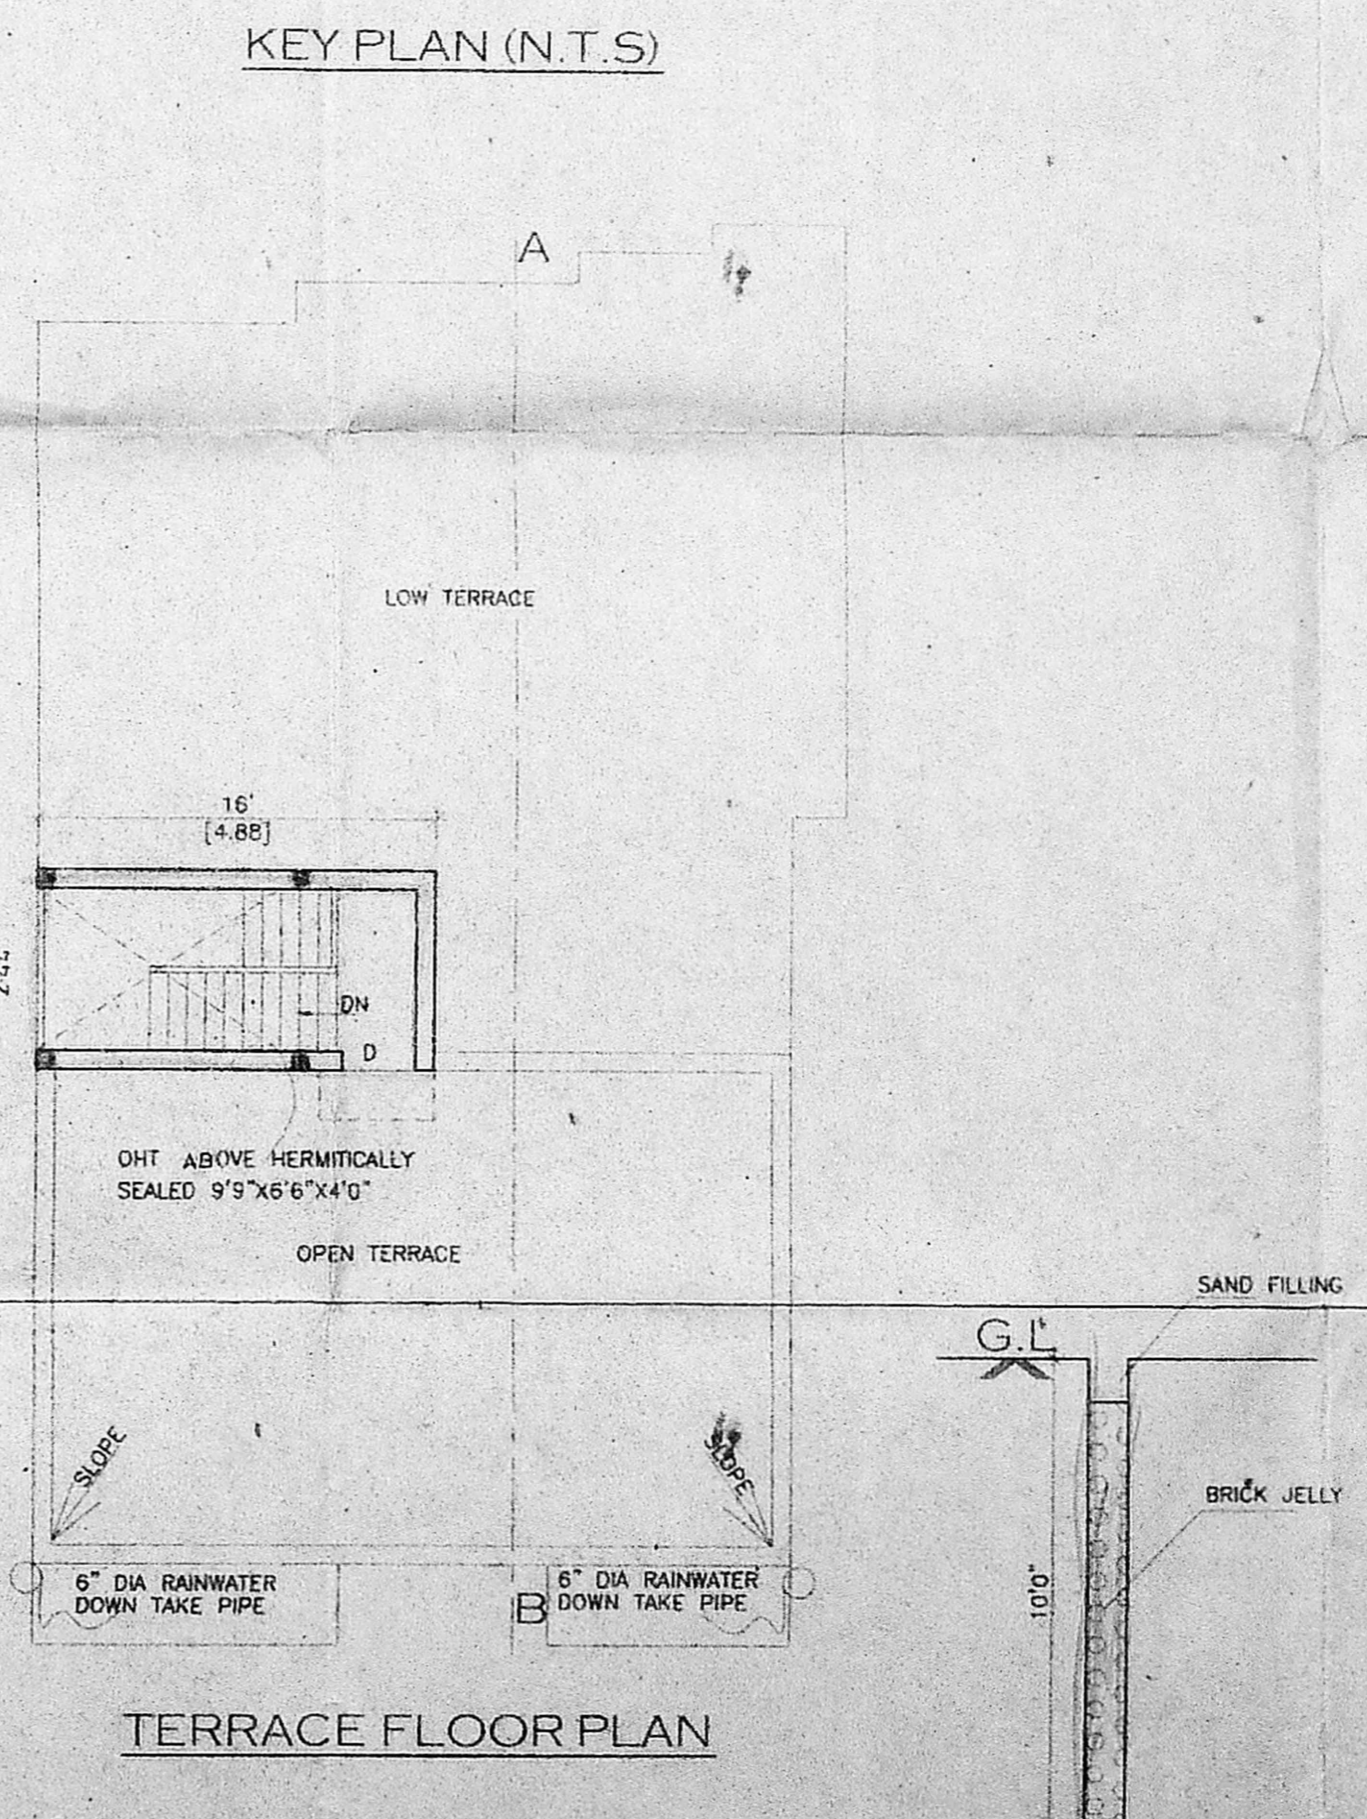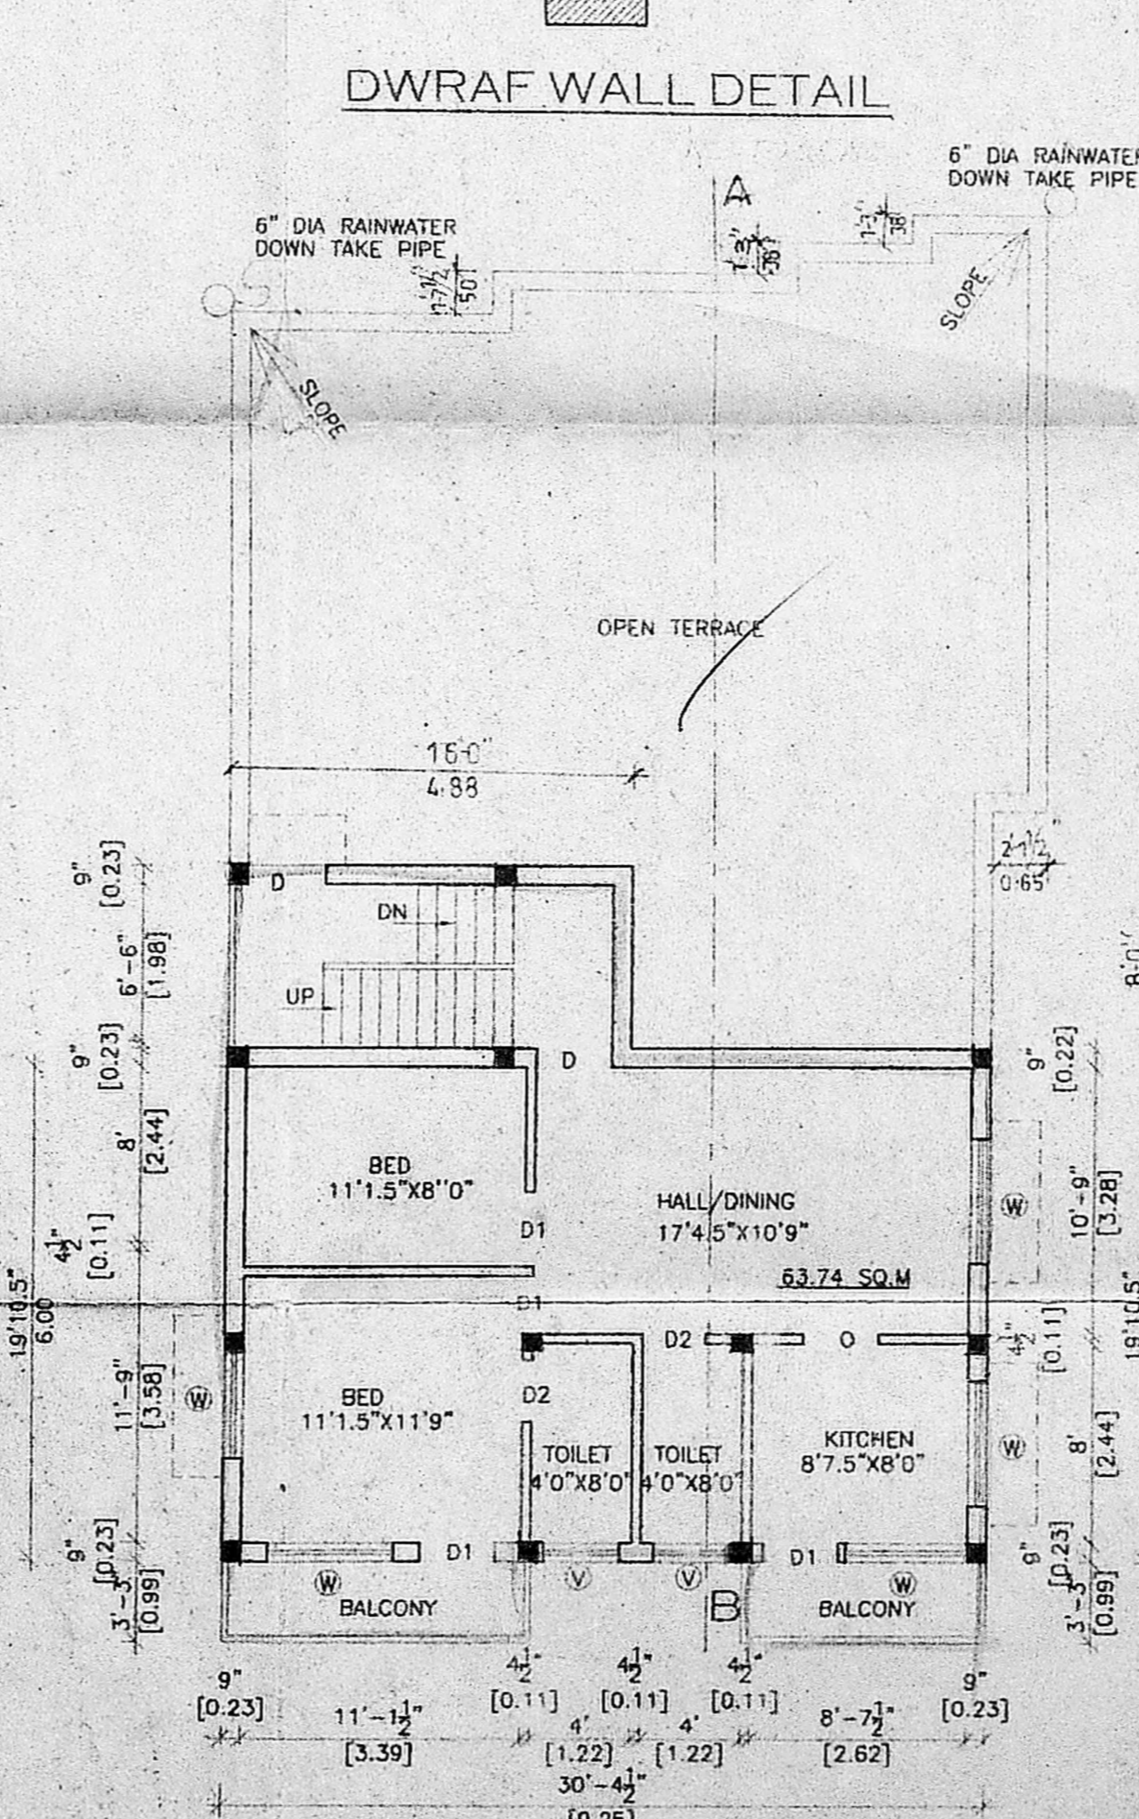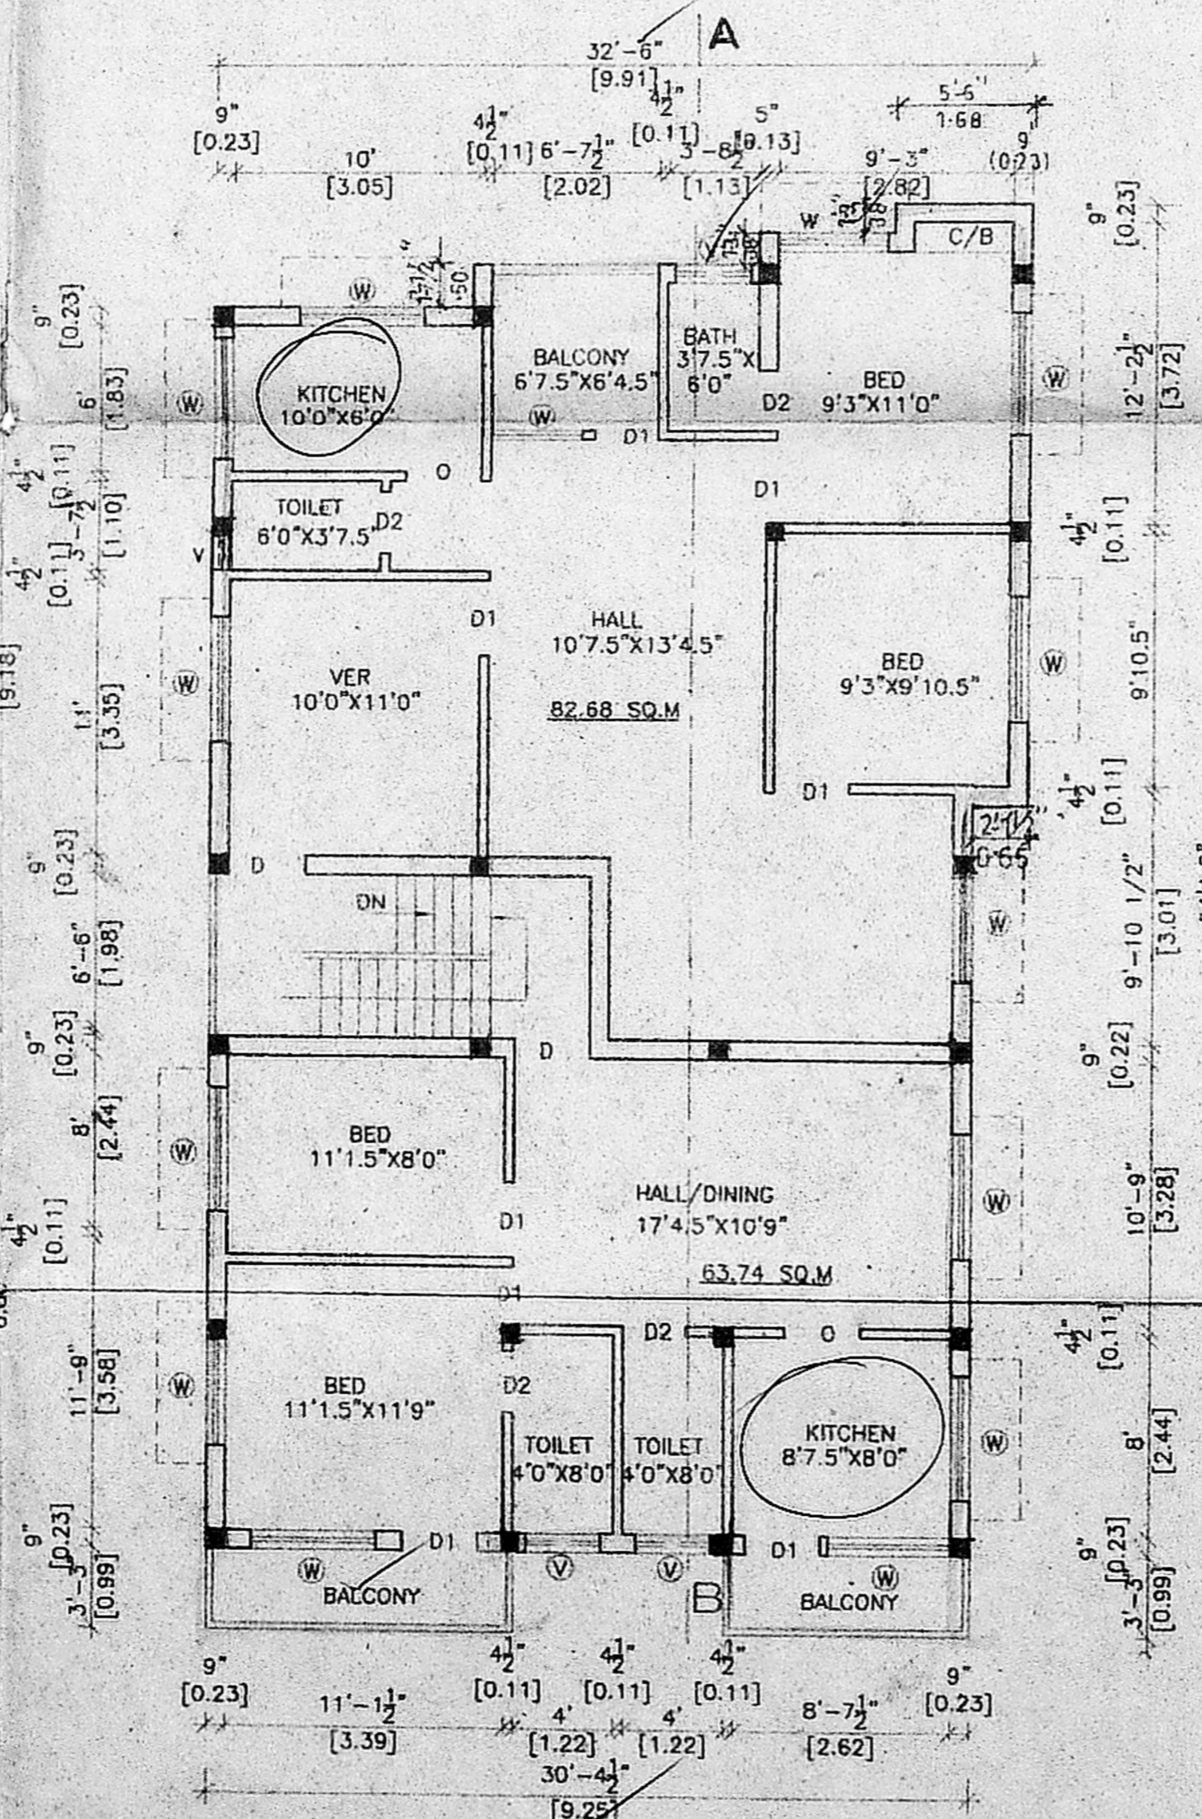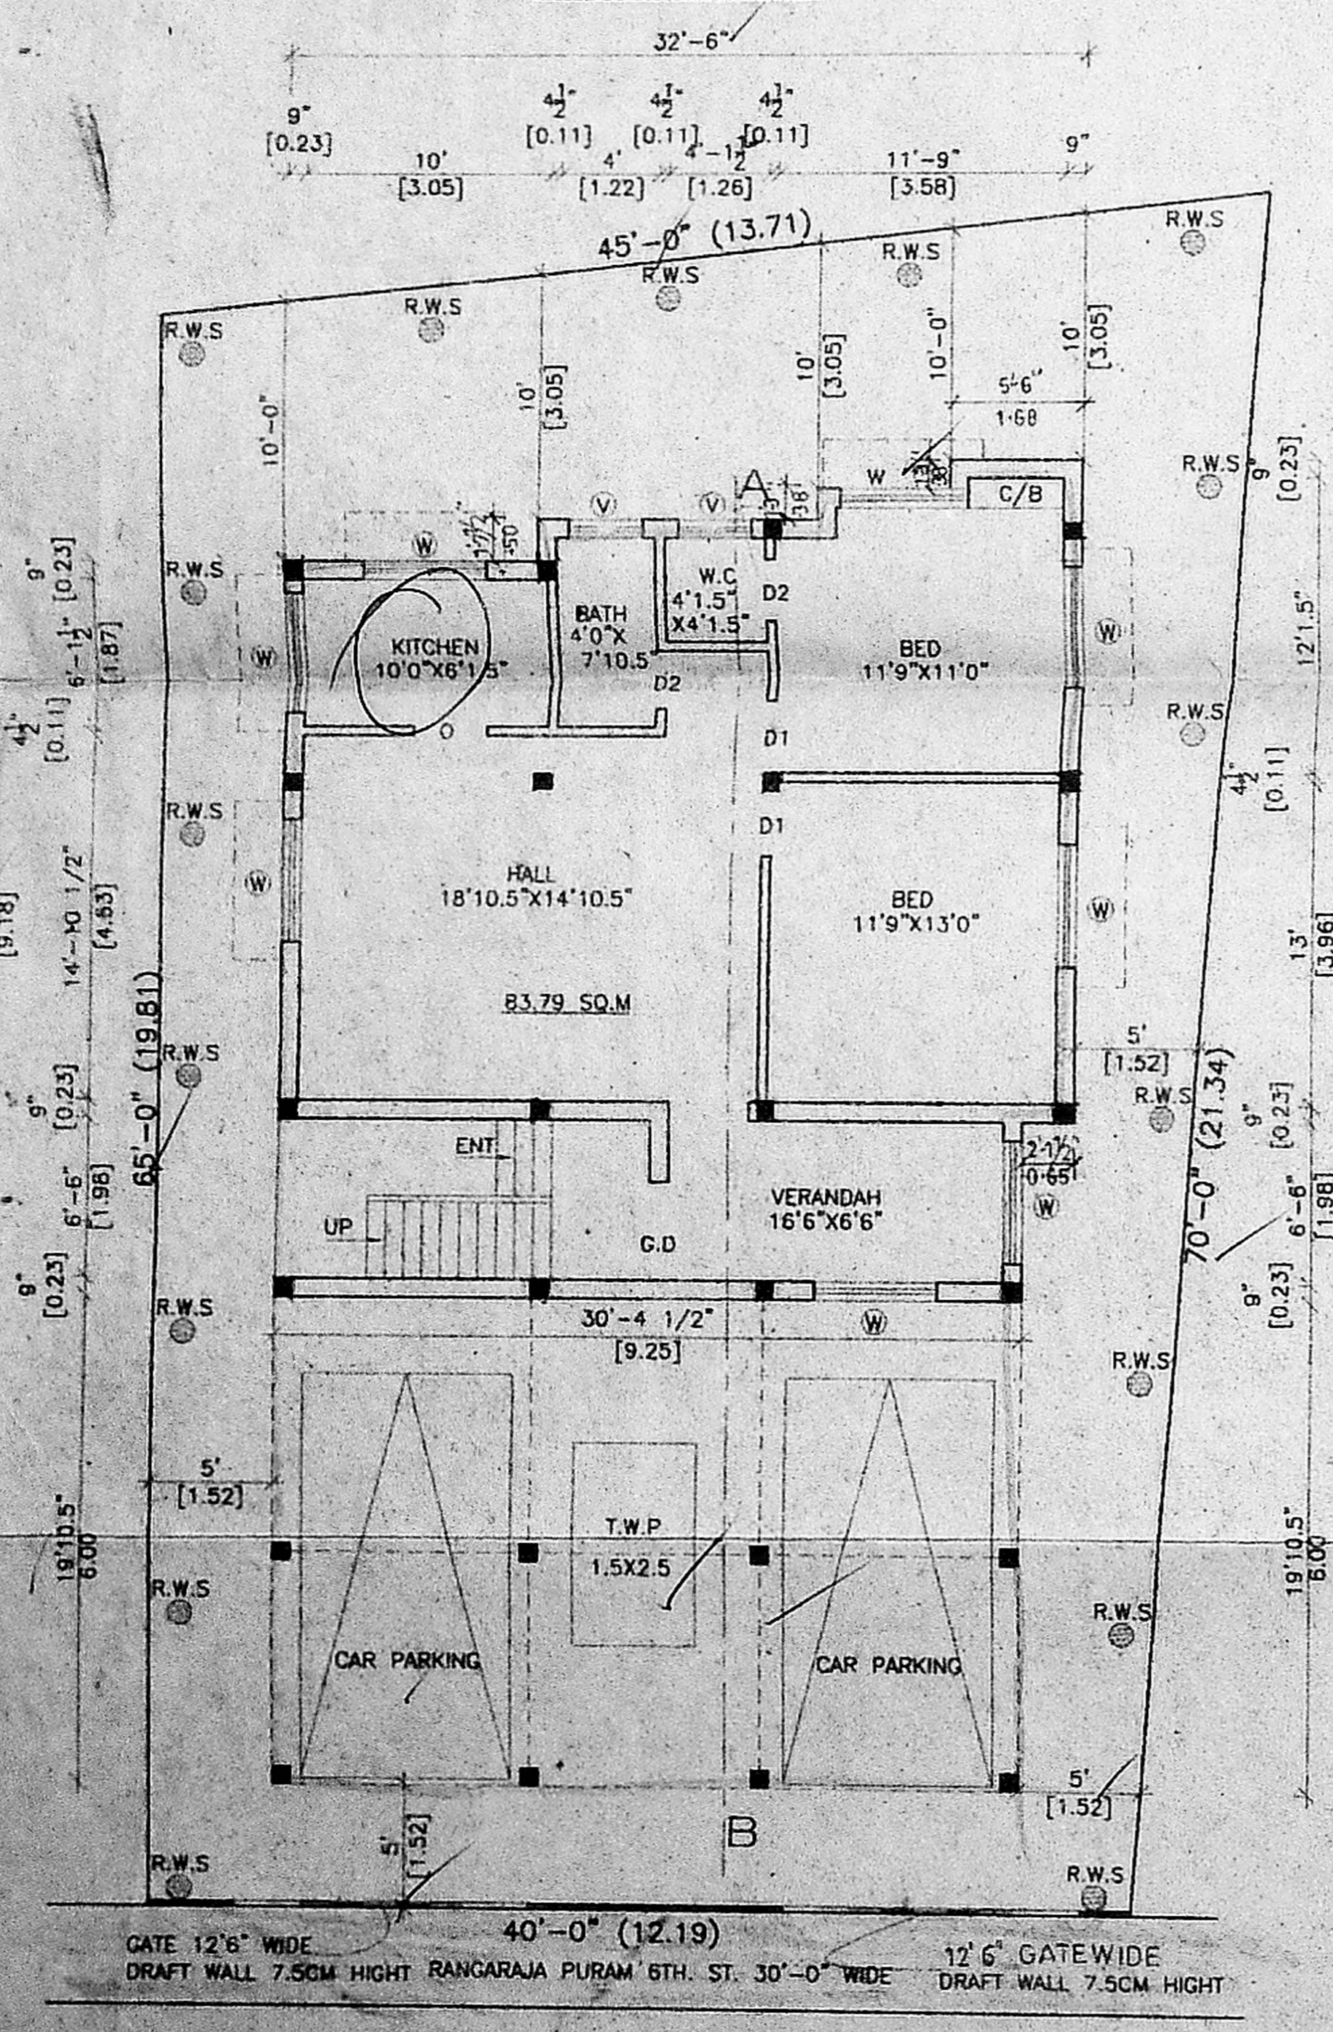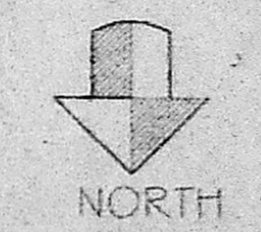

OWNER *W. Venkatesan*

W. VINAYAGAM
LICENSED SURVEYOR REG NO 30
CORPORATION OF CHENNAI
NO. 56, WEST JONES ROAD,
CHENNAI - 15.
CELL NO: 98410-45072

LICENSED SURVEYOR