
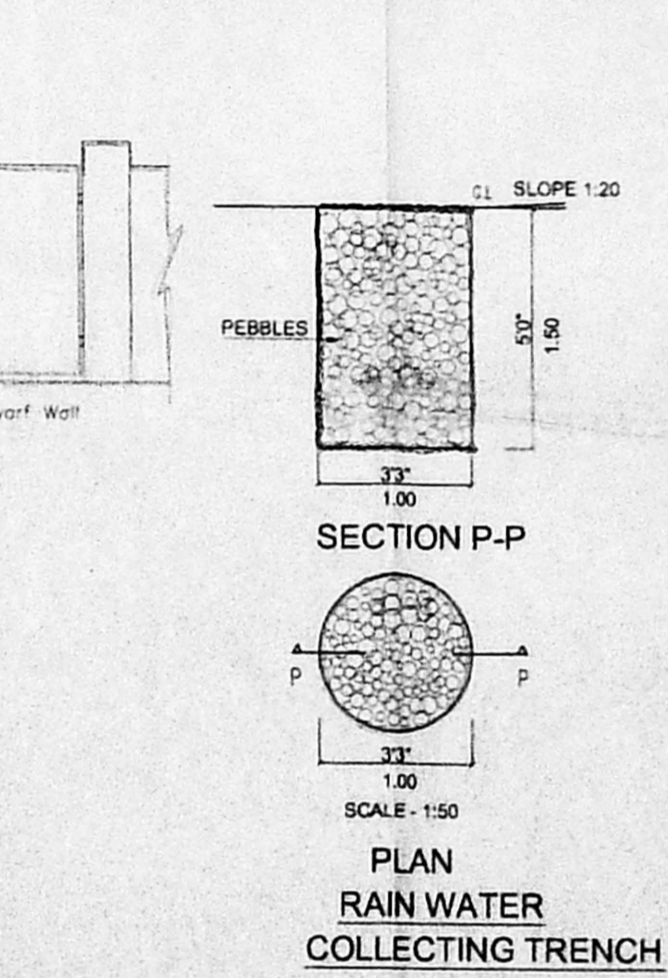
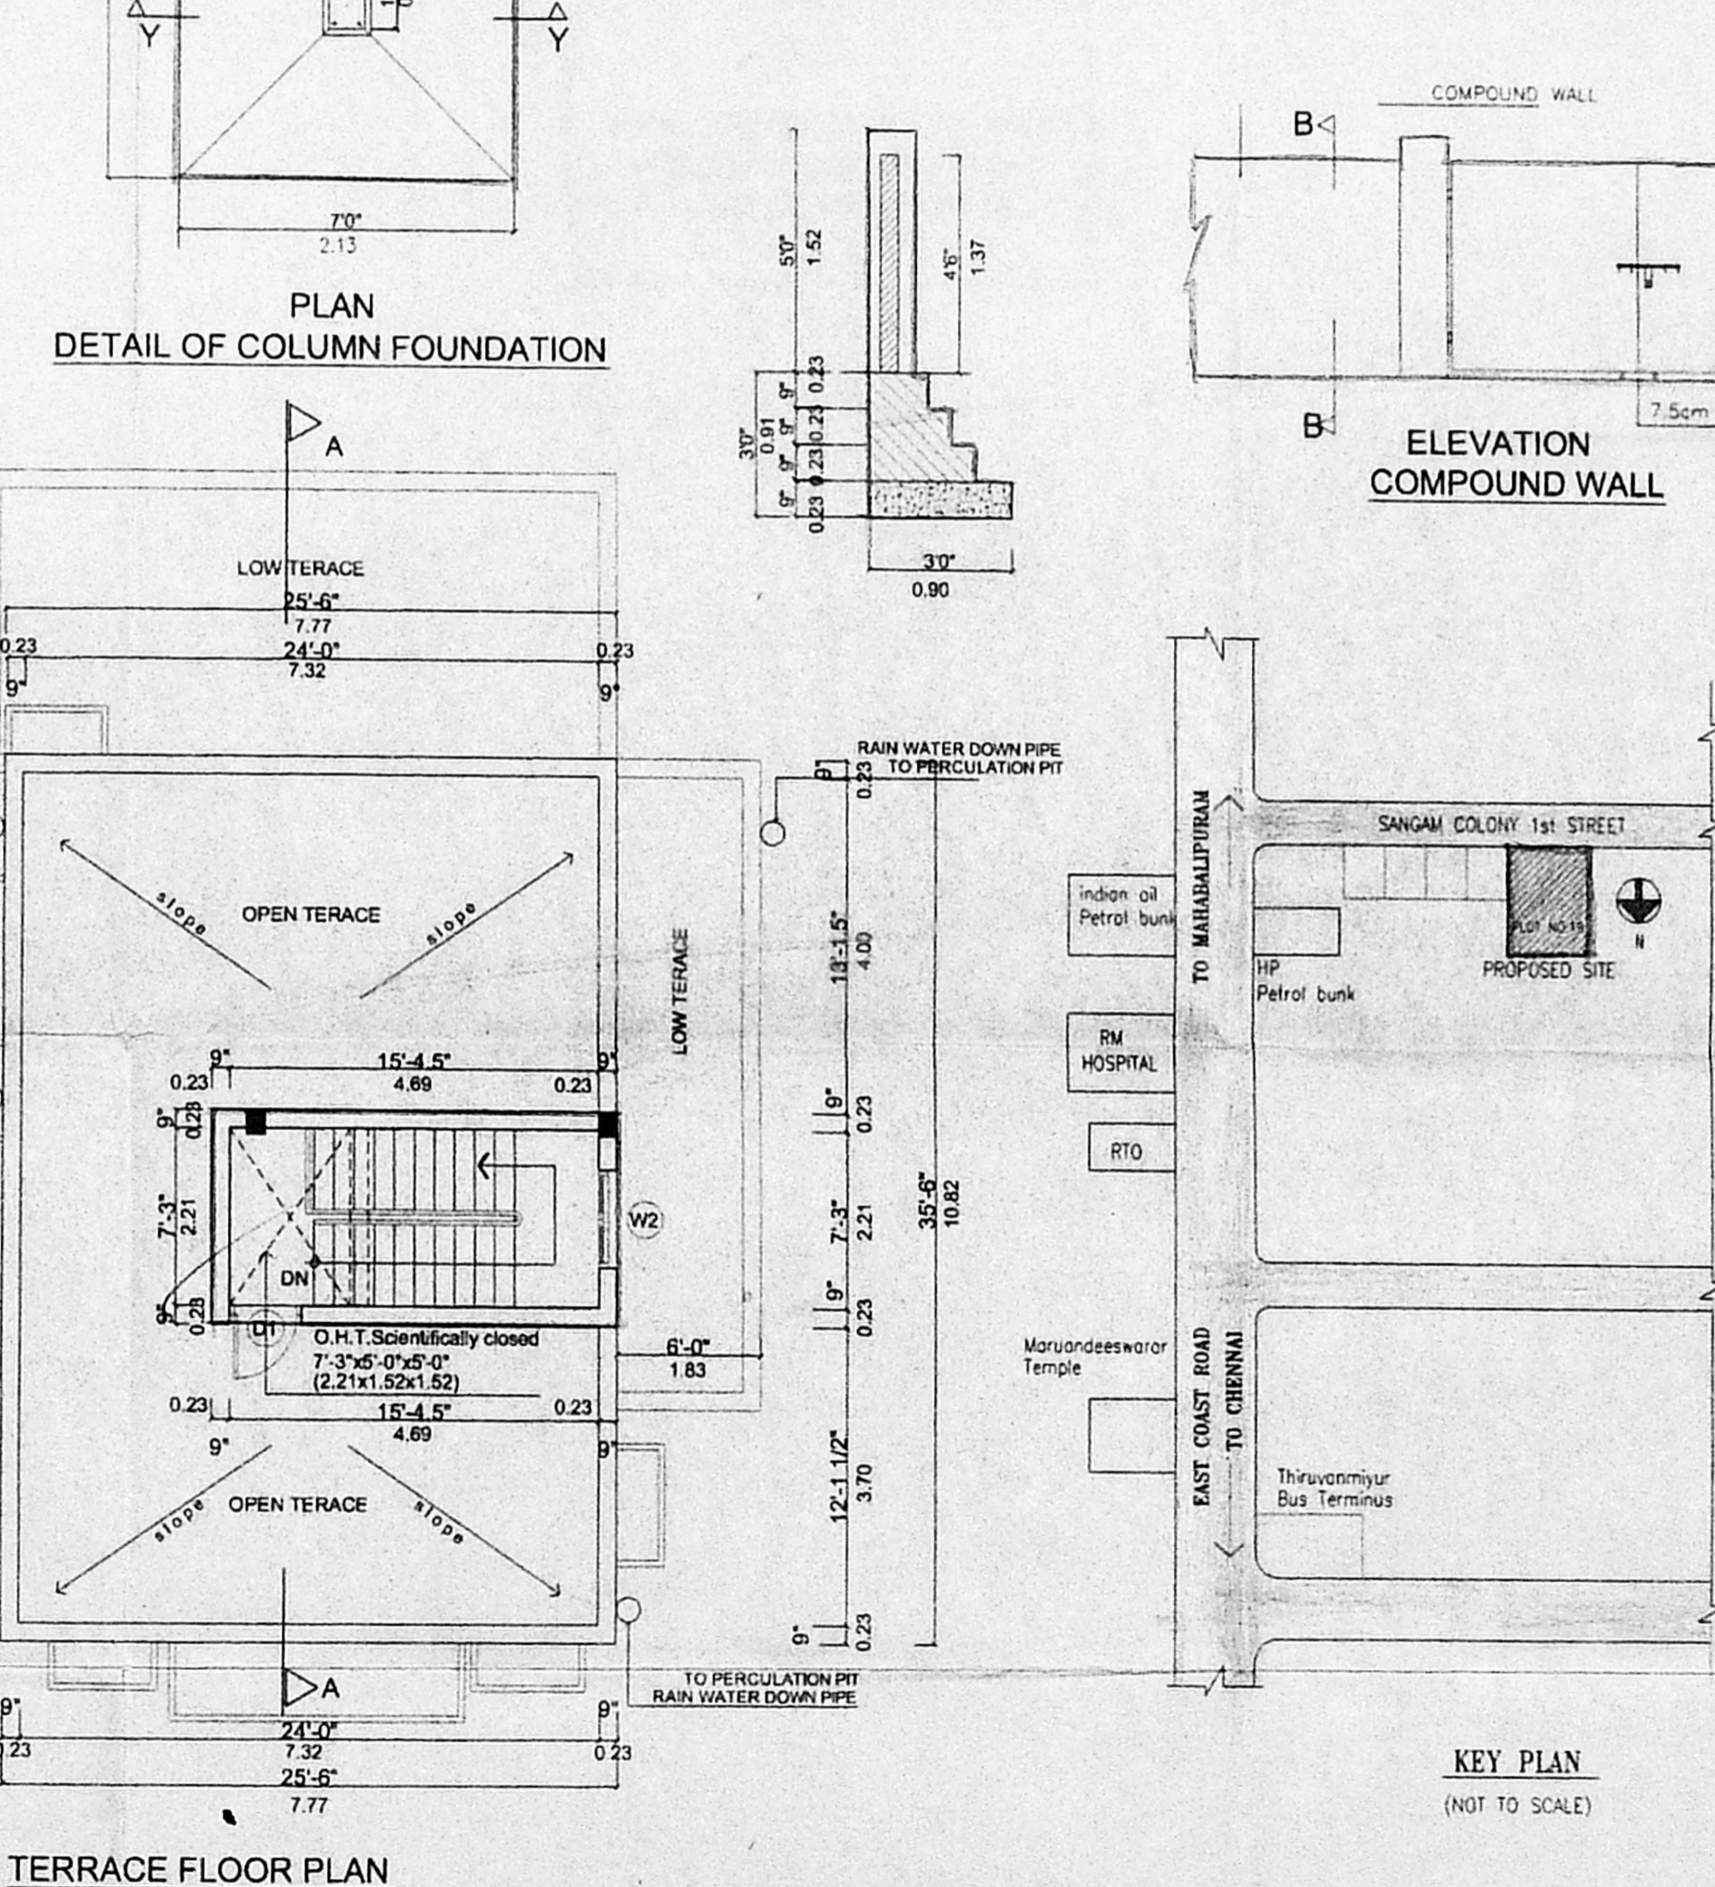
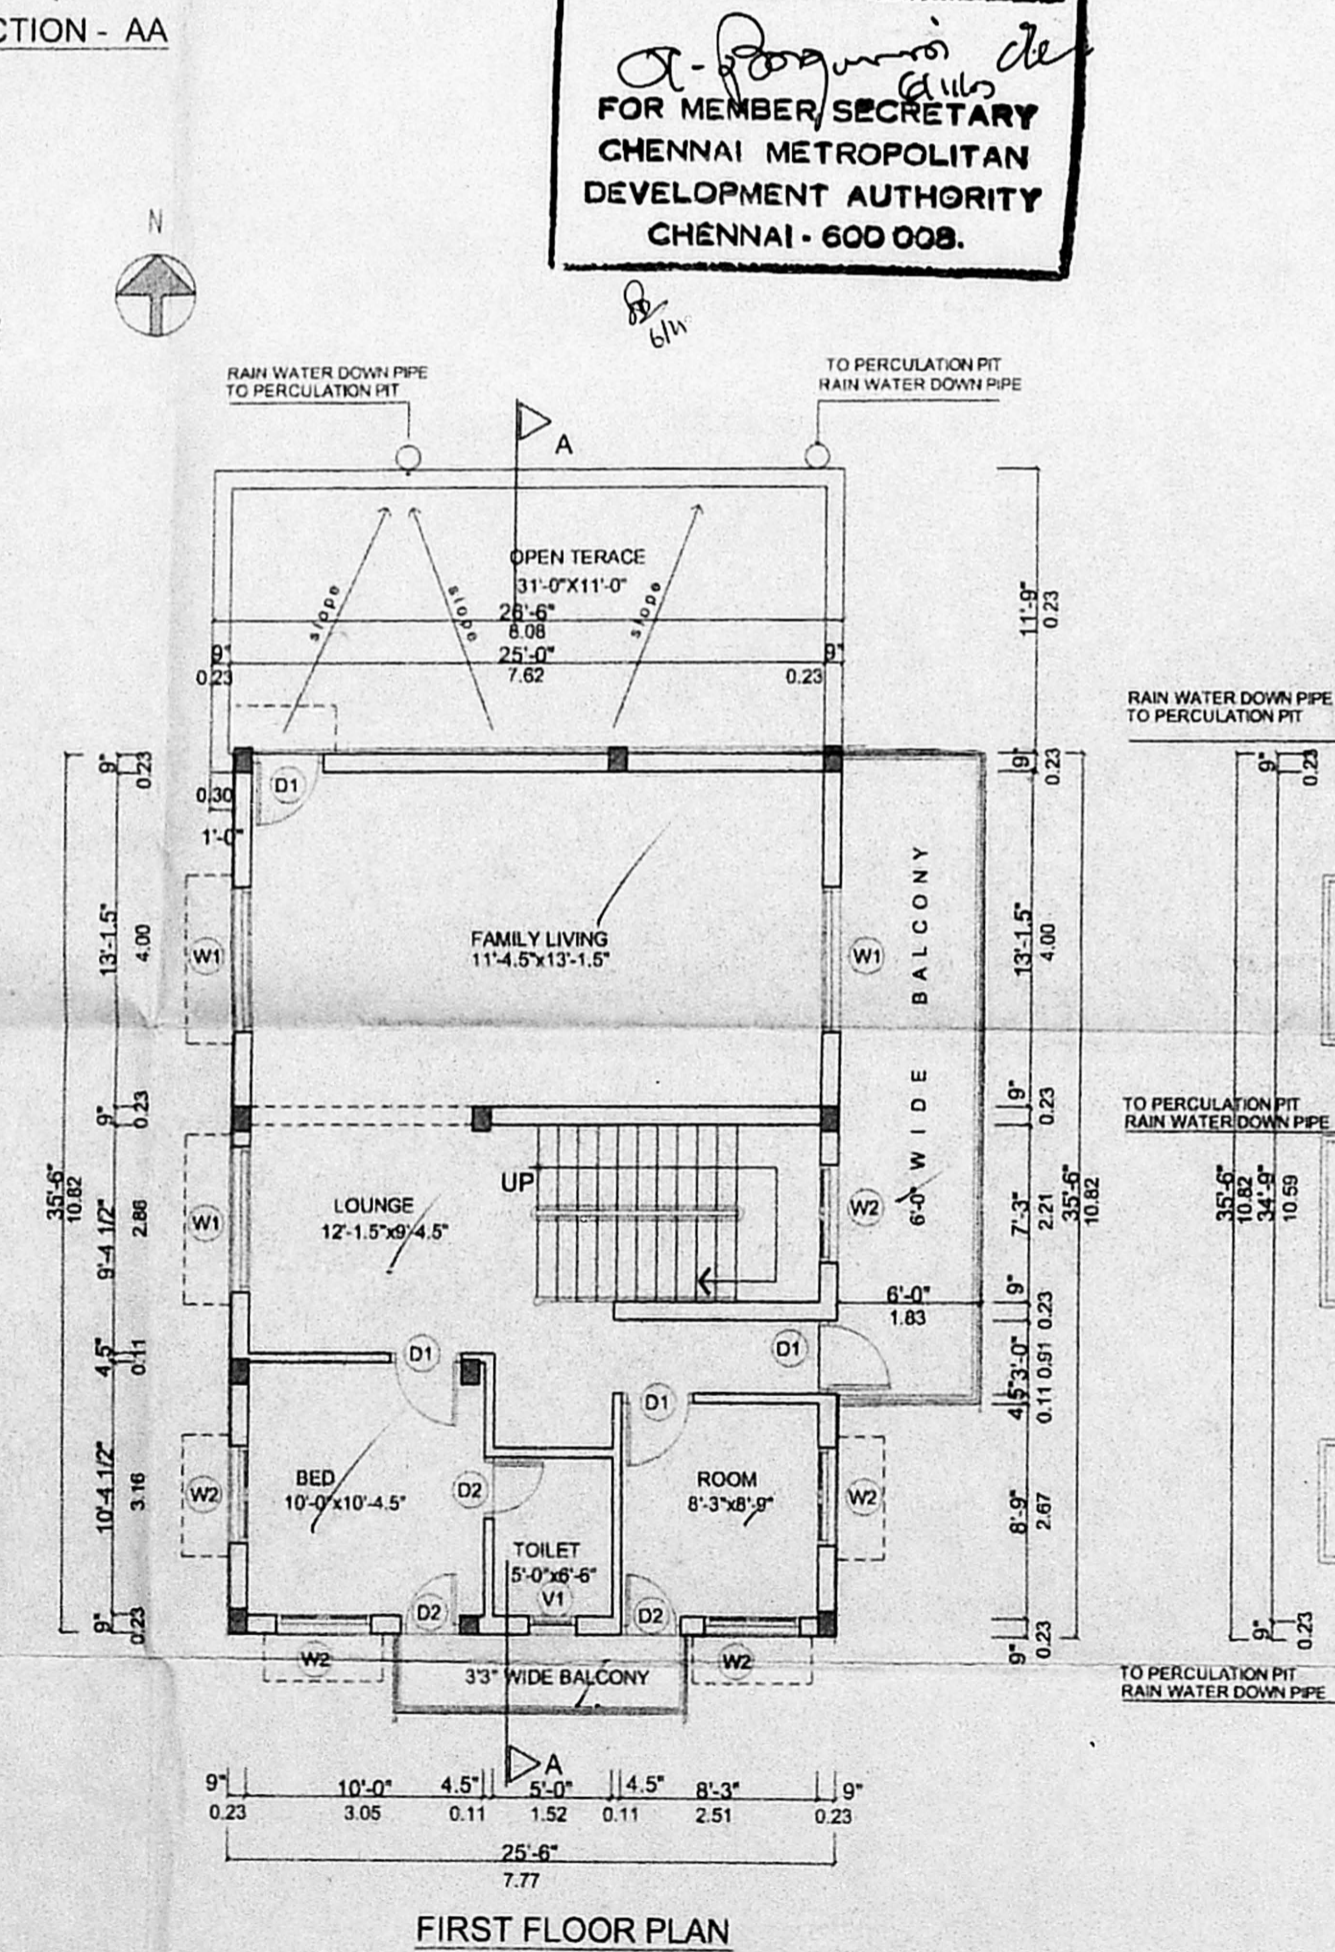
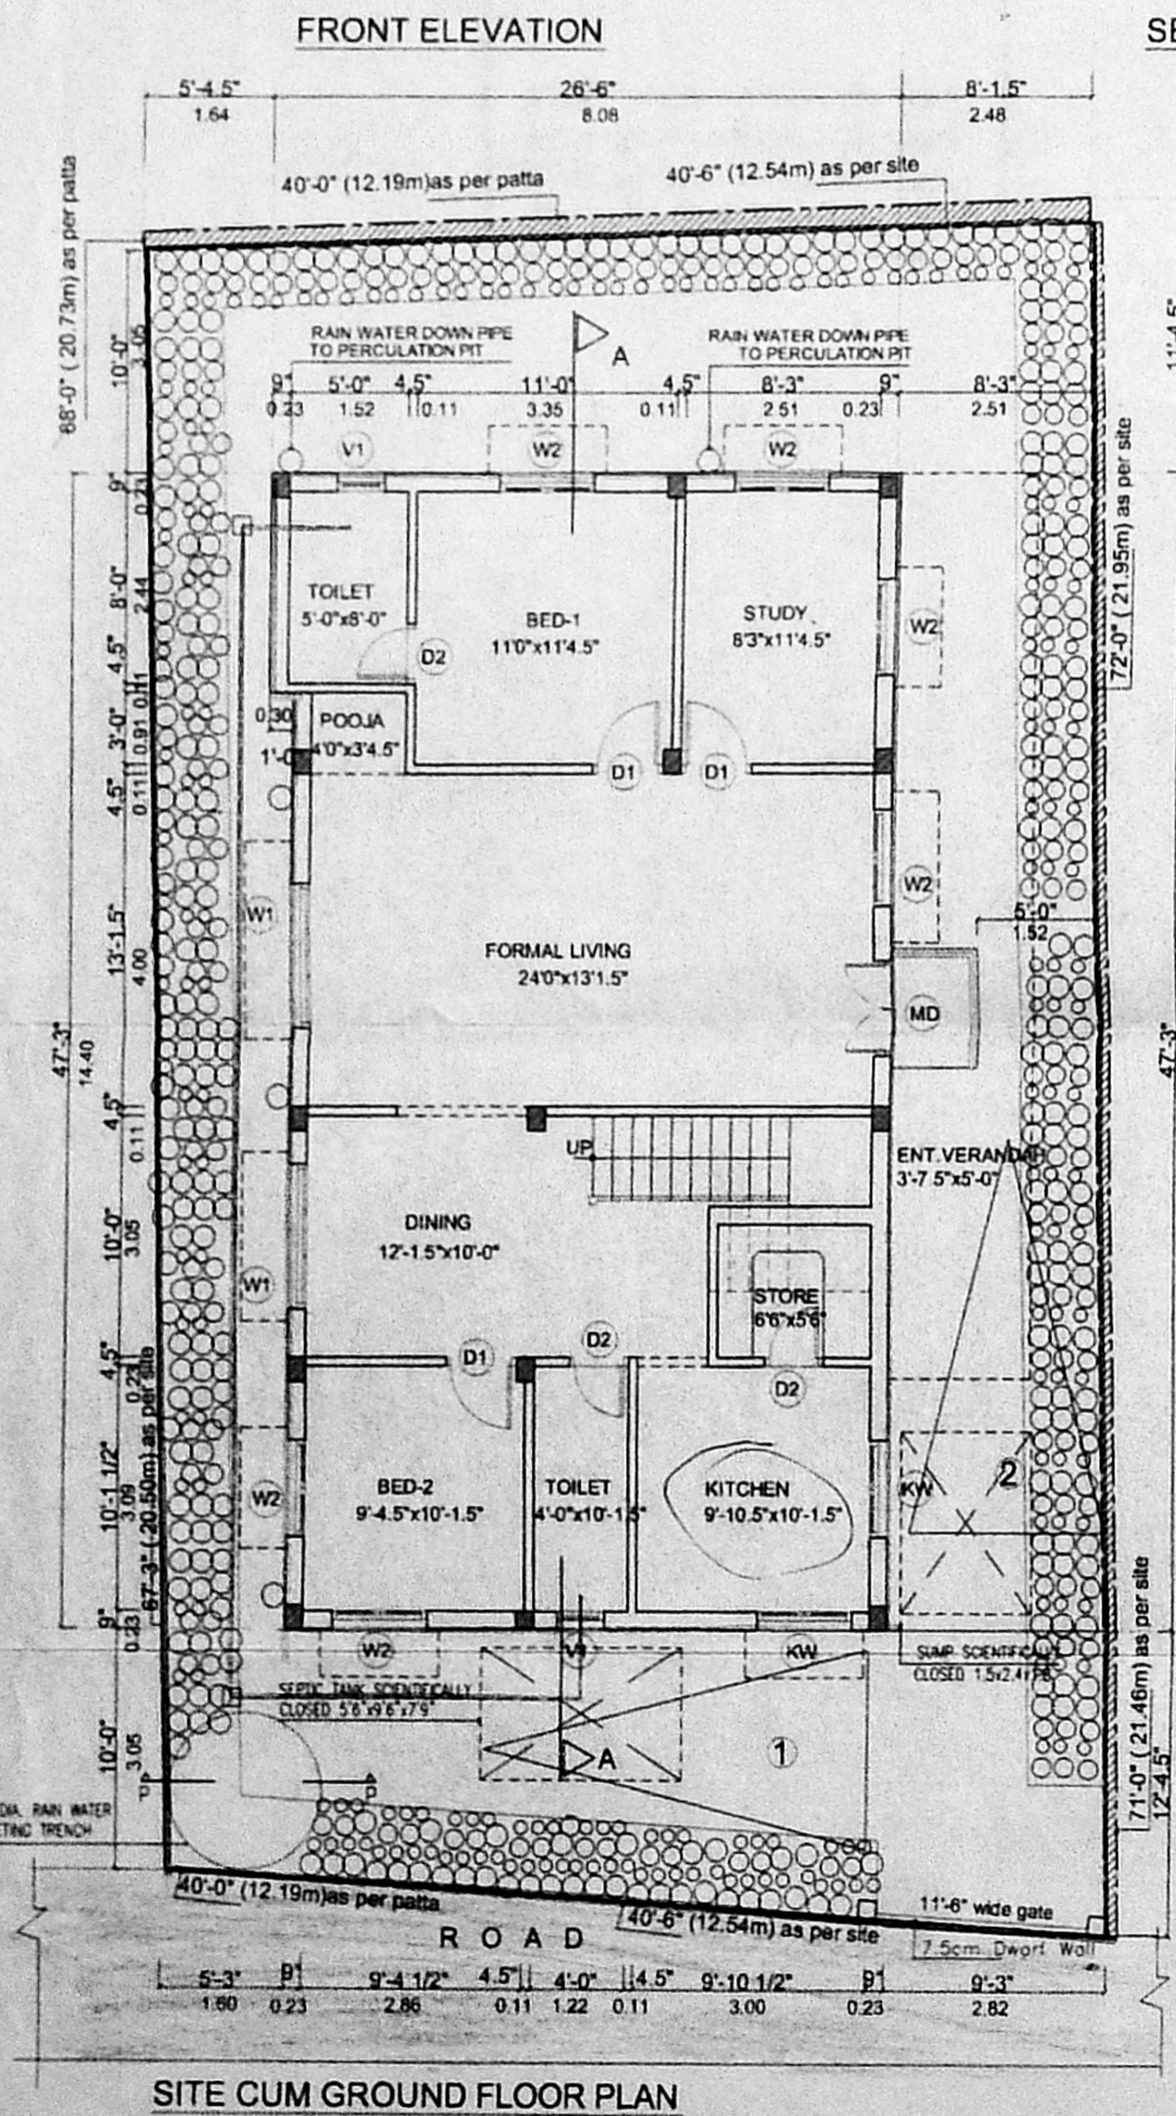
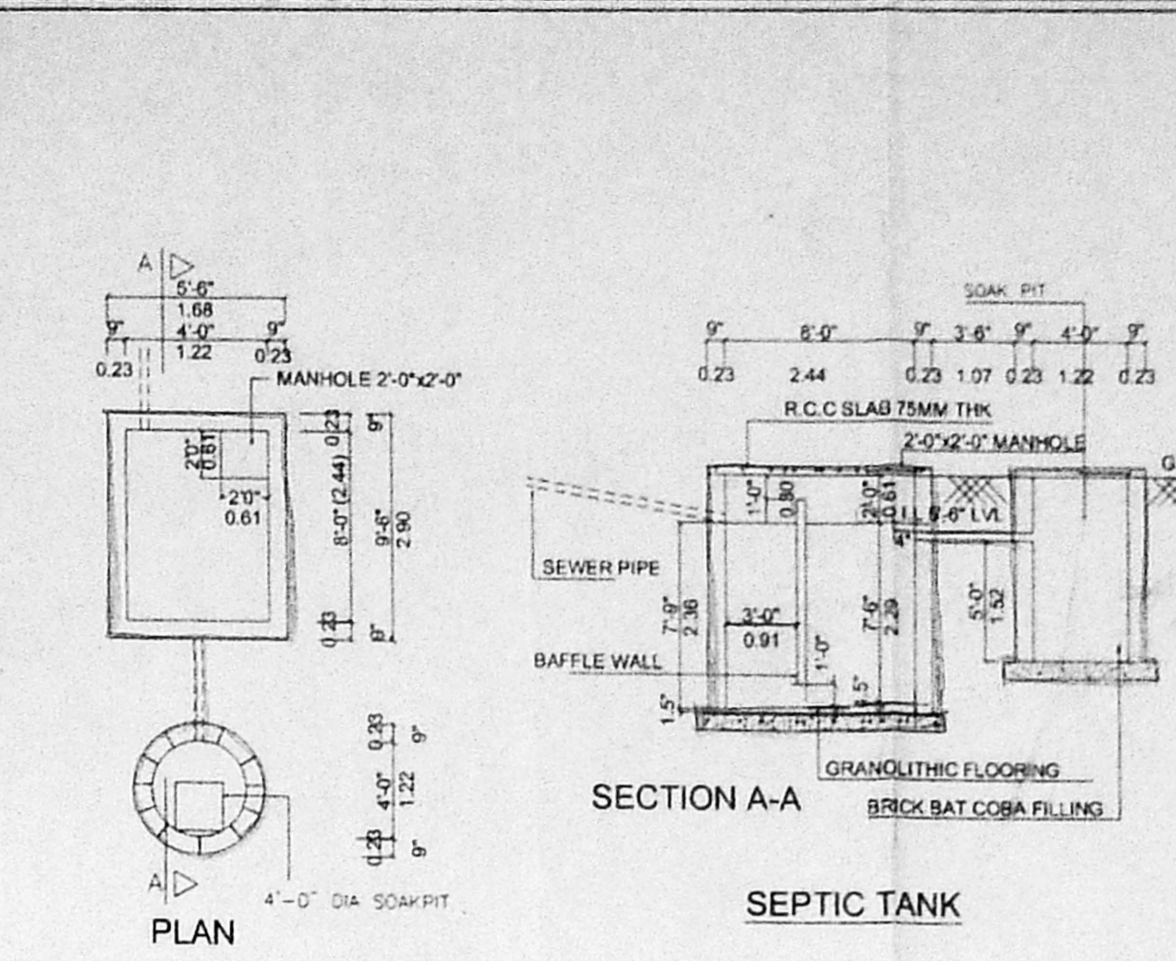
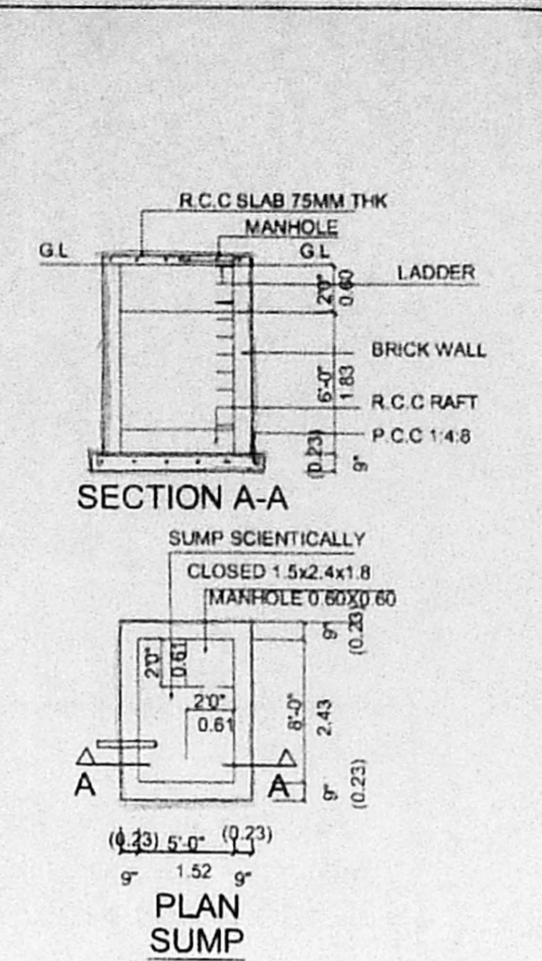


APPROVED
 SUBJECT TO THE CONDITIONS IN
 THIS OFFICE LETTER.
 No. 19303/2003 Date: 11-11-2003
 FOR MEMBER/SECRETARY
 CHENNAI METROPOLITAN
 DEVELOPMENT AUTHORITY
 CHENNAI - 600 008.

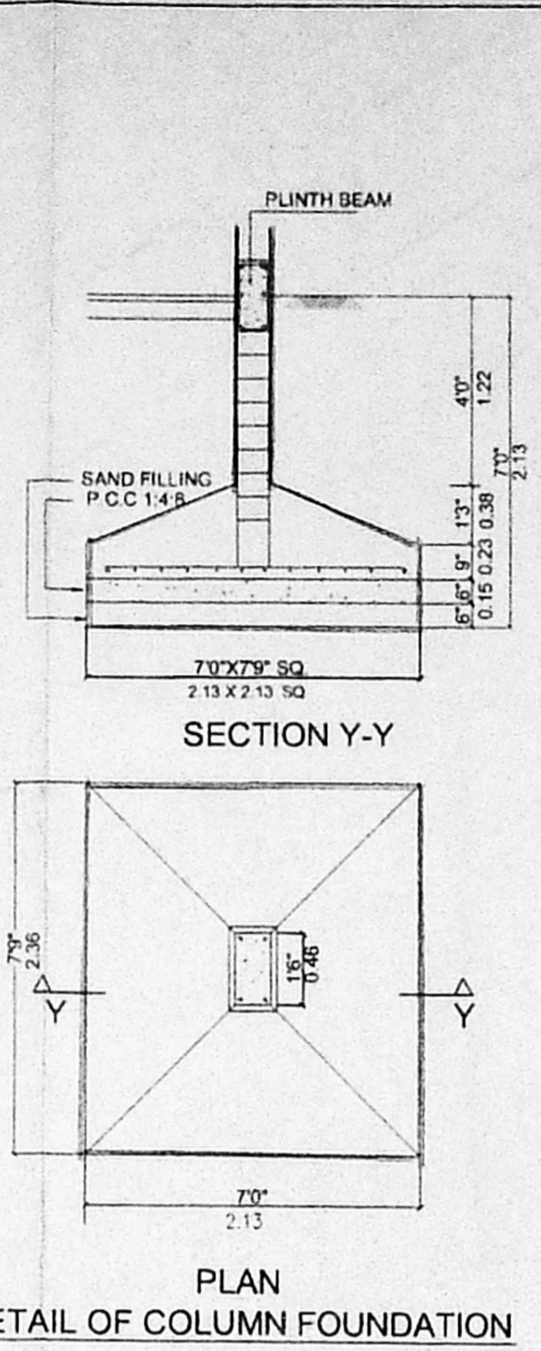

PLAN SHOWING THE PROPOSED RESIDENTIAL
 BUILDING CONSTRUCTION IN PLOT NO : 19
 SANGAM COLONY 1st STREET,
 KOTTIVAKKAM, CHENNAI - 600 041
 (LAYOUT APPROVAL NO : LPDM-DP/15/73)
 COMPRISED IN S.M. NO. 270/6A, 270/6B & 270/6C
 AS PER PATTA SUBDIVISION - VIDE PATTA NO. 1569
 IN SHROTRIYAM KOTTIVAKKAM VILLAGE,
 TAMBARAM TALUK, KANCHIPURAM DISTRICT.

SCALE - 1:100 (1"=8'0")

SPECIFICATIONS	SCHEDULE OF JOINERY
1. R.C.C RAFT FOUNDATION.	1. M.D. SAL WOOD 4'-0" x 7'-0"
2. BRICKWORK SUPERSTRUCTURE IN C.M 1:5.	2. D1. SAL WOOD 5'-0" x 7'-0"
3. R.C.C COLUMN, PLINTH BEAMS, ROOF SLAB ETC. IN C.C 1:2:4	3. D2. SAL WOOD 2'-6" x 7'-0"
4. PLASTERING WORK IN C.M 1:3.	4. W1. SAL WOOD 6'-0" x 4'-6"
5. MOSAIC OR CERAMIC TILE IN C.M 1:3.	5. W2. SAL WOOD 4'-0" x 4'-6"
6. TWO COATS OF COLOR OR WHITE WASH.	6. W3. SAL WOOD 4'-0" x 3'-6"
7. ALL DOORS & WINDOWS ARE IN SAL WOOD.	7. V1. SAL WOOD 2'-0" x 5'-0"
8. TWO COATS OF ENAMEL PAINT OR ONE PRIMER ON WOOD WORK & GRILL.	
9. WEATHERING COURSE IN BRICK JELLY CONCRETE IN C.M WITH TWO COURSE OF FLAT TILES LAD TO SLOPE.	

AREA STATEMENT			COLOR CODE REFERENCE	
NO.	DESCRIPTION	SQ.FT.	SQ.M.	
1.	PLOT EXTENT	2800.00	260.26	PROPOSED BUILDING
2.	GROUND FLOOR AREA	1233.13	114.60	BOUNDARY
3.	FIRST FLOOR AREA	1124.69	104.53	ROAD
4.	TOTAL AREA	2357.82	219.13	SEWAGE LINE
5.	PLOT COVERAGE %	44.04%		WATER LINE
7.	F.S.(Provided)	0.84Times		

OWNER SIGNATURE

(Signature)

L SURVEYOR

(Signature)

T.R. BALAJI
 Licensed Surveyor No. 412/ Class II
 Corporation of Chennai
 No. 86, Prabh Nagar,
 Ambattur, Chennai-600 053

KEY PLAN
(NOT TO SCALE)

