

A/000.645/416/2003







Planning Permit No.

APPROVED

SUBJECT TO THE CONDITIONS IN
THIS OFFICE LETTER.

No. A2/20727/2003 Date 12-2003

FOR MEMBER SECRETARY
CHENNAI METROPOLITAN
DEVELOPMENT AUTHORITY
CHENNAI - 600 008.

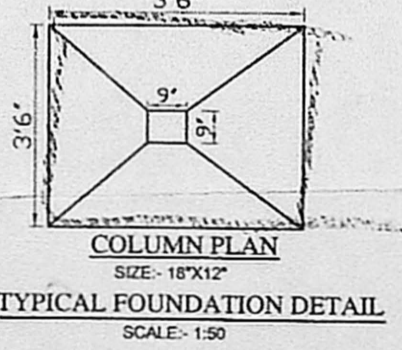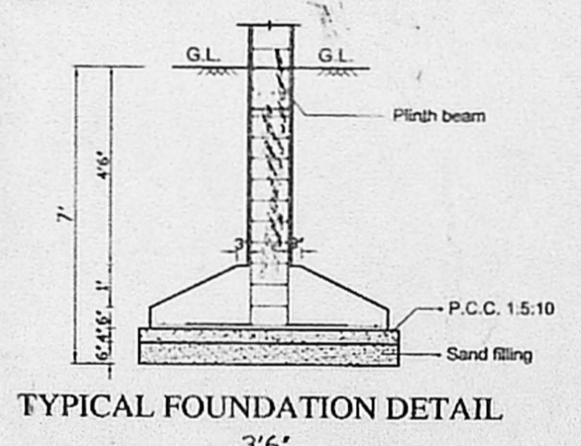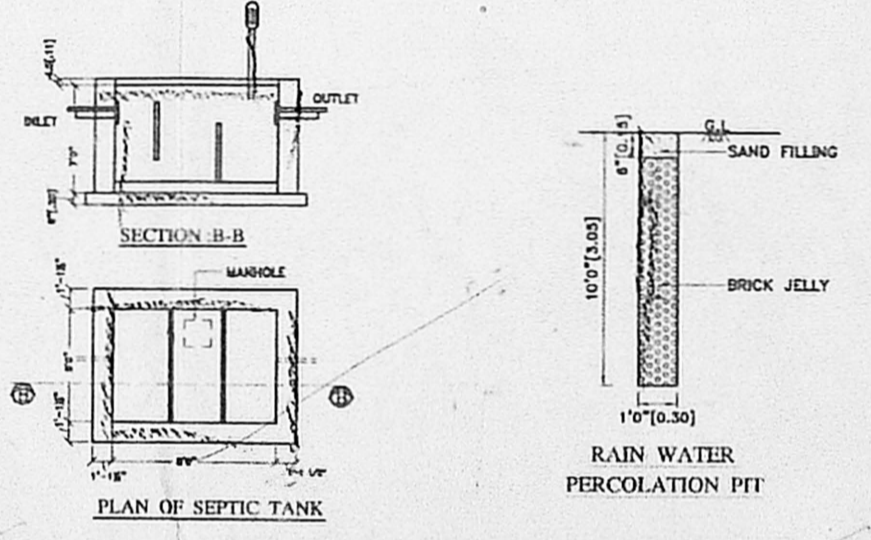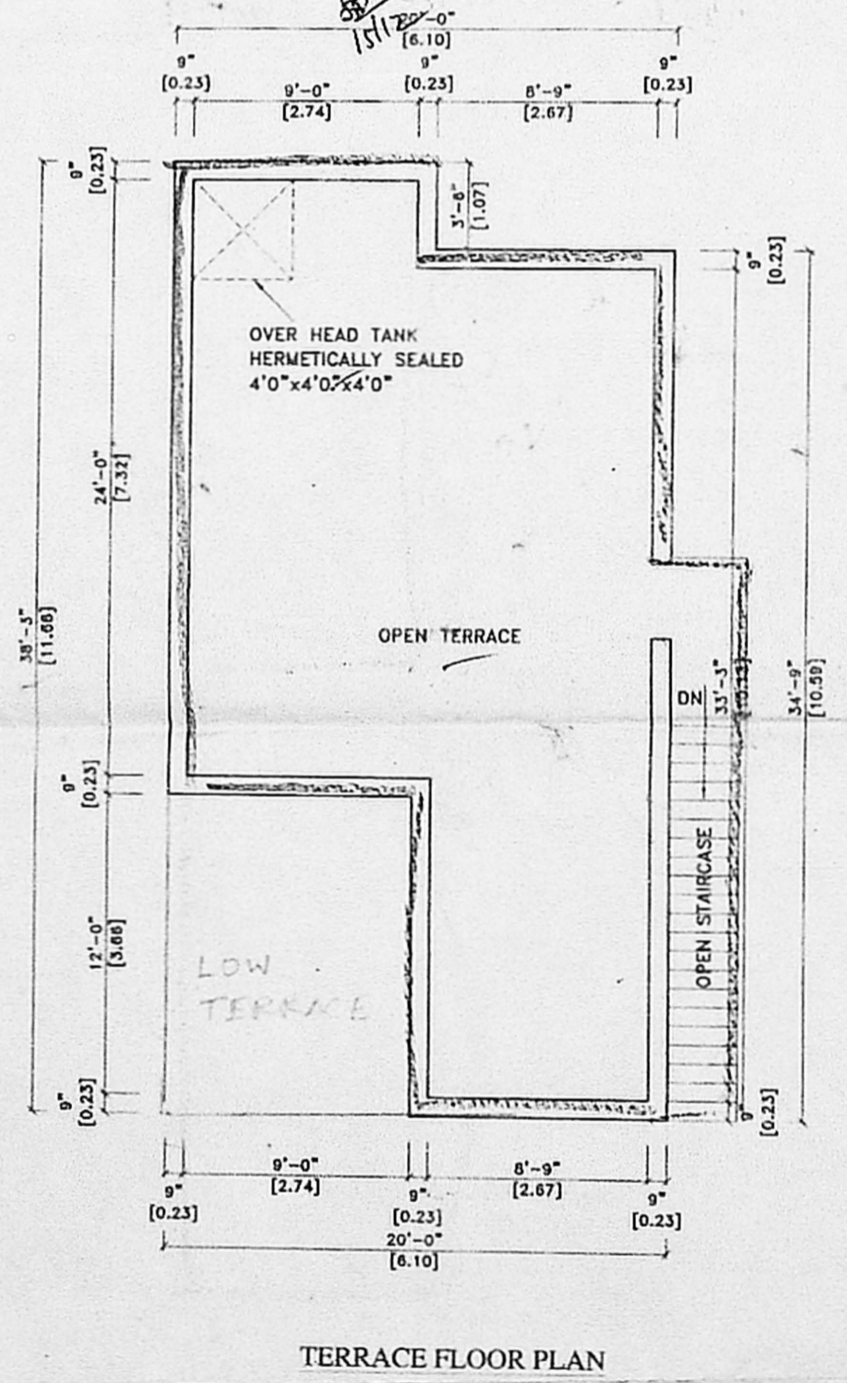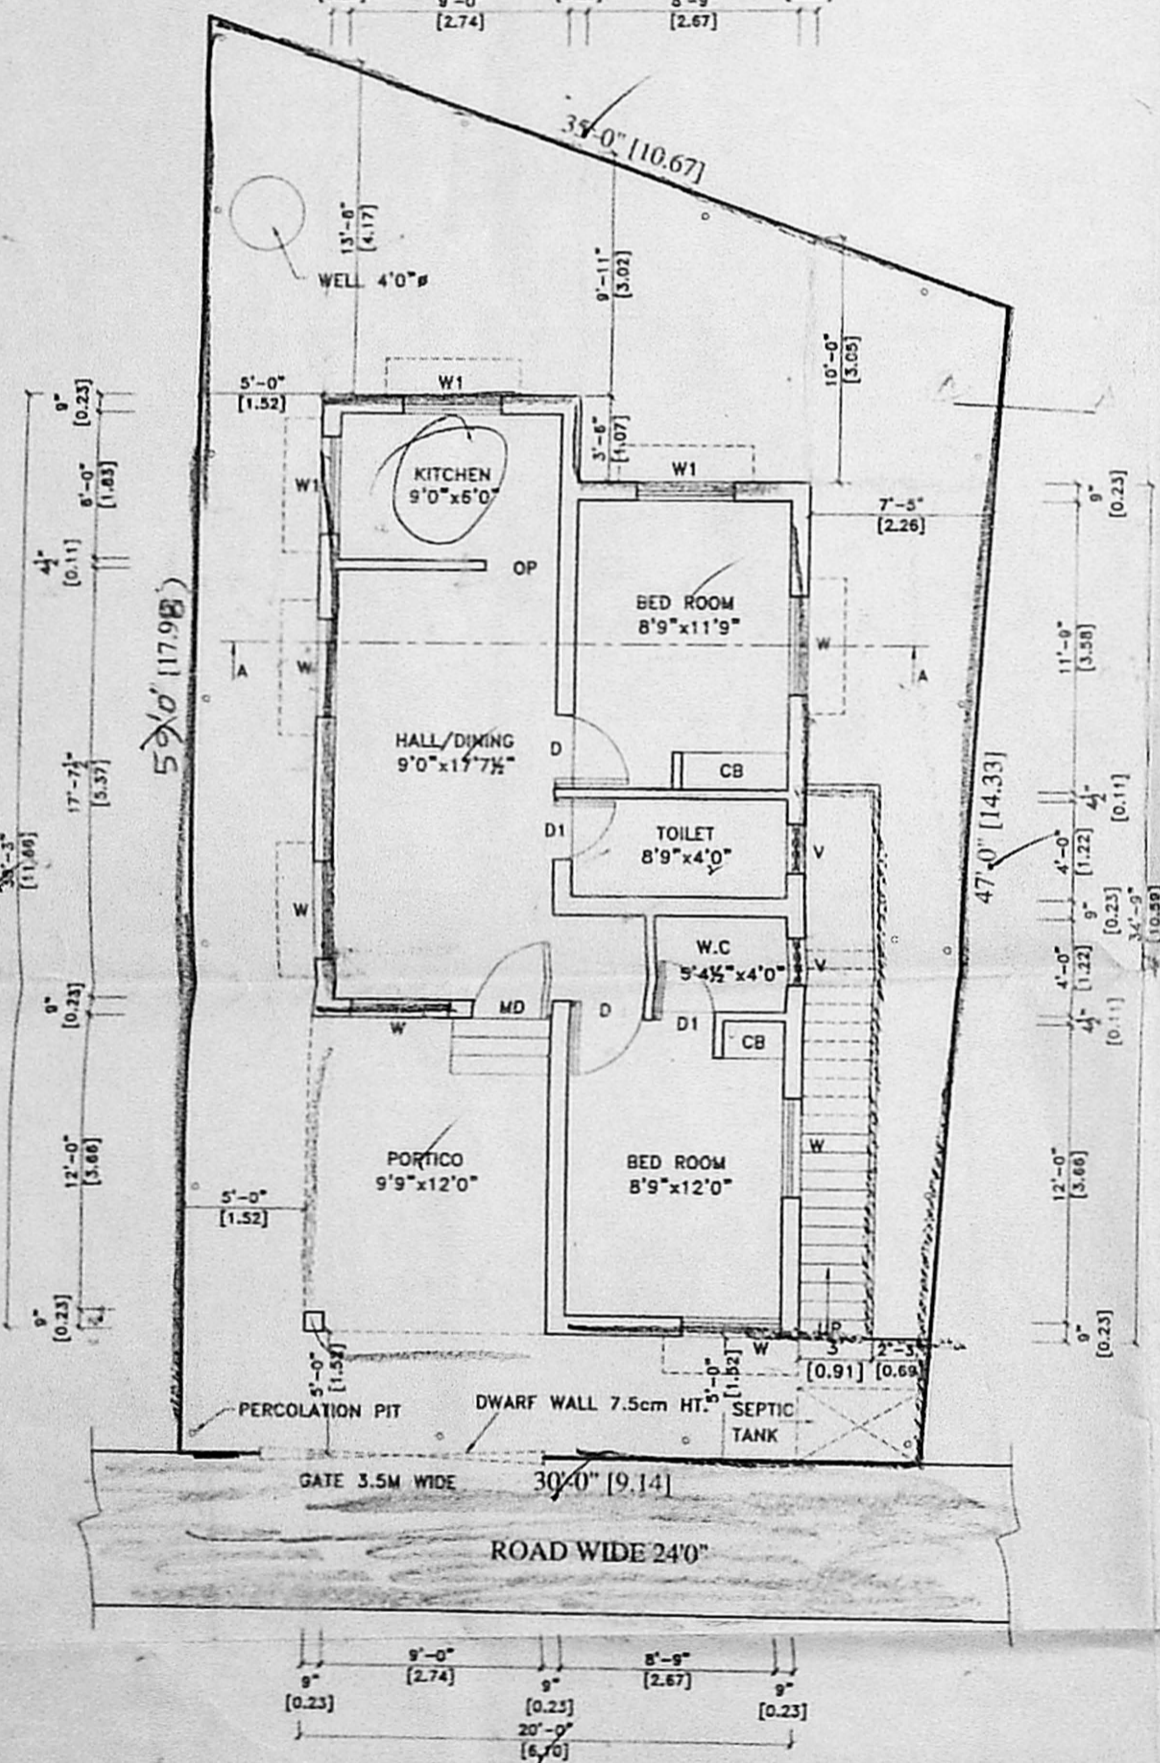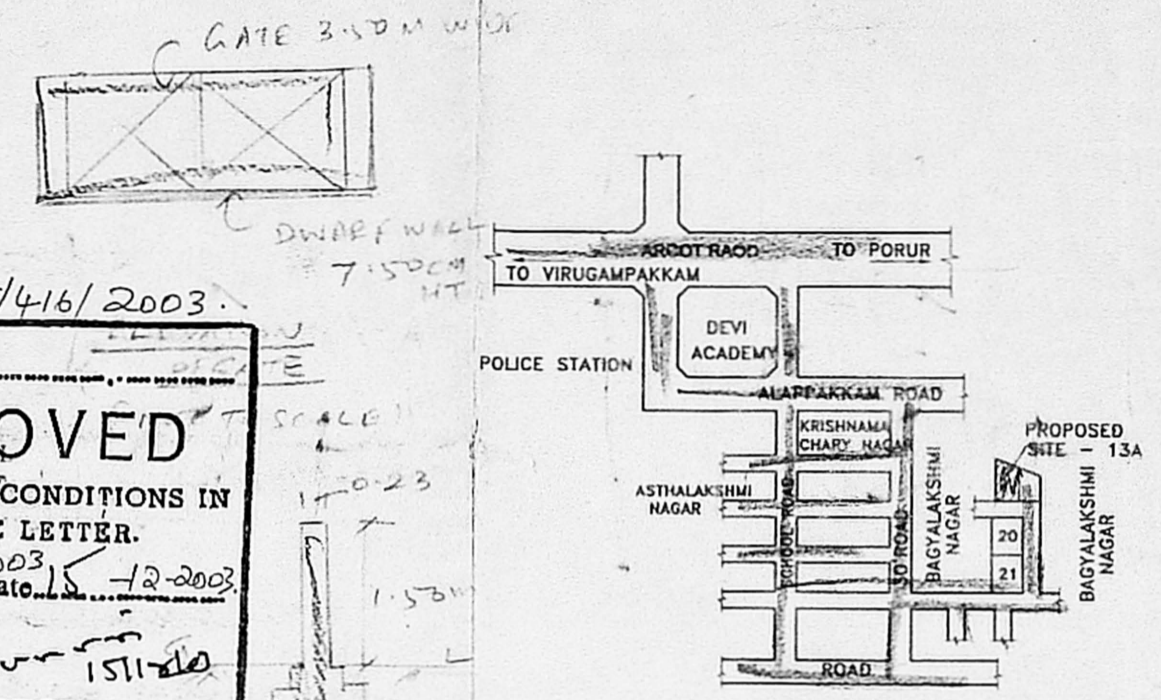

SCHEDULE OF JOINERY:-

TYPE	DETAIL	SIZE
MD	DOOR	3'3"X7'0"
D	DOOR	3'0"X7'0"
D1	DOOR	2'6"X7'0"
W	WINDOW	5'0"X4'6"
W1	WINDOW	4'0"X4'6"
	LATOR	3'0"X2'0"

CMDA "A" CHANNEL SPECIFICATION:-

C. No.

Scrutiny Plan Revised Plan

P. A. I.

A.P.

FOUNDATION	CONCRETE FOOTING
BRICK WORK	CLASS 1.5 FOR SUPER STRUCTURE
PLASTERING	1.5 FOR WALLS & 1.3 FOR CEILING
CEMENT PAINT	2 COATS FOR WALLS & 1 COAT FOR CEILING
R.C.C.	1:2:4 FOR SLABS & LINTELS
WOOD WORK	ALL WOOD WORKS IN BEST QUALITY TIMBER
WEATHERING COURSE	B. JELLY LIME MORTAR OVER ROOF SLAB ONE LAYER OF COUNTRY TILES

COLOUR INDEX:-

PROPOSED ROAD	
BOUNDARY	

AREA STATEMENT

	Sq.Ft.	Sq.M
TOTAL SITE EXTENT	1718.00	159.60
GROUND FLOOR	692.00	64.30
PLOT COVERAGE	46 %	
F.S.I	0.46	

PLAN SHOWING THE PROPOSED RESIDENTIAL BUILDING PLOT NO: 13A BAGYALAKSHMI NAGAR, S. No: 401/11 OF MATHURA ALAPPAKKAM VILLAGE, AMBATTUR TALUK, THIRUVALLUR DISTRICT.

SCALE : 1" = 8'-0" (1:100)

(Signature)
OWNERS SIGNATURE

(Signature)
K. SELVAM, B.E. AMIE, C.Eng (I) A.
Consulting Civil Engineer & Chartered Engineer
Approved Valuer & Licensed Surveyor
Class I Reg. No. 410/2003-2004
Door No. 11/17, Thiruvalluvar Salai
Mogappair E. T. Chennai-600 050.
Ph. 26562050, Cell. 98412 82050

SIGNATURE OF LICENSED SURVEYOR