


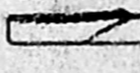
PLAN SHOWING THE PROPOSED CONSTRUCTION OF A RESIDENTIAL BUILDING AT PLOT NO. 128, M.G.R STREET, SALIGRAMAM, CHENNAI - 93. OLD S.NO. 136/2A, 1A, 5A2, NEW S.NO. 117/2, BLOCK NO. 35 OF SALIGRAMAM VILLAGE, DIVISION NO. 129, ZONE - 8.


SCALE - 1" = 8' 0" (1: 100)

JOINERIES:-	
D	DOOR 4' 0" X 7' 0"
D1	DOOR 3' 0" X 7' 0"
D2	DOOR 2' 6" X 7' 0"
W	WINDOW 6' 0" X 4' 6"
W1	WINDOW 4' 0" X 4' 6"
FW	FRNCH WINDOW 6' 0" X 6' 6"
V	VENTILATOR 1' 6" X 2' 0"

AREA STATMENT:-		
	SO. FT	SQ. MT
PLOT EXTENT	3600.00	334.55
GROUND FLOOR	1550.75	144.10
FIRST FLOOR	2332.05	216.75
SECOND FLOOR	988.15	91.05
TOTAL AREA	4870.95	453.70
PLOT COVERAGE	64.78%	
F.S.I	1.35	
STILT FLOOR	561.65	52.20


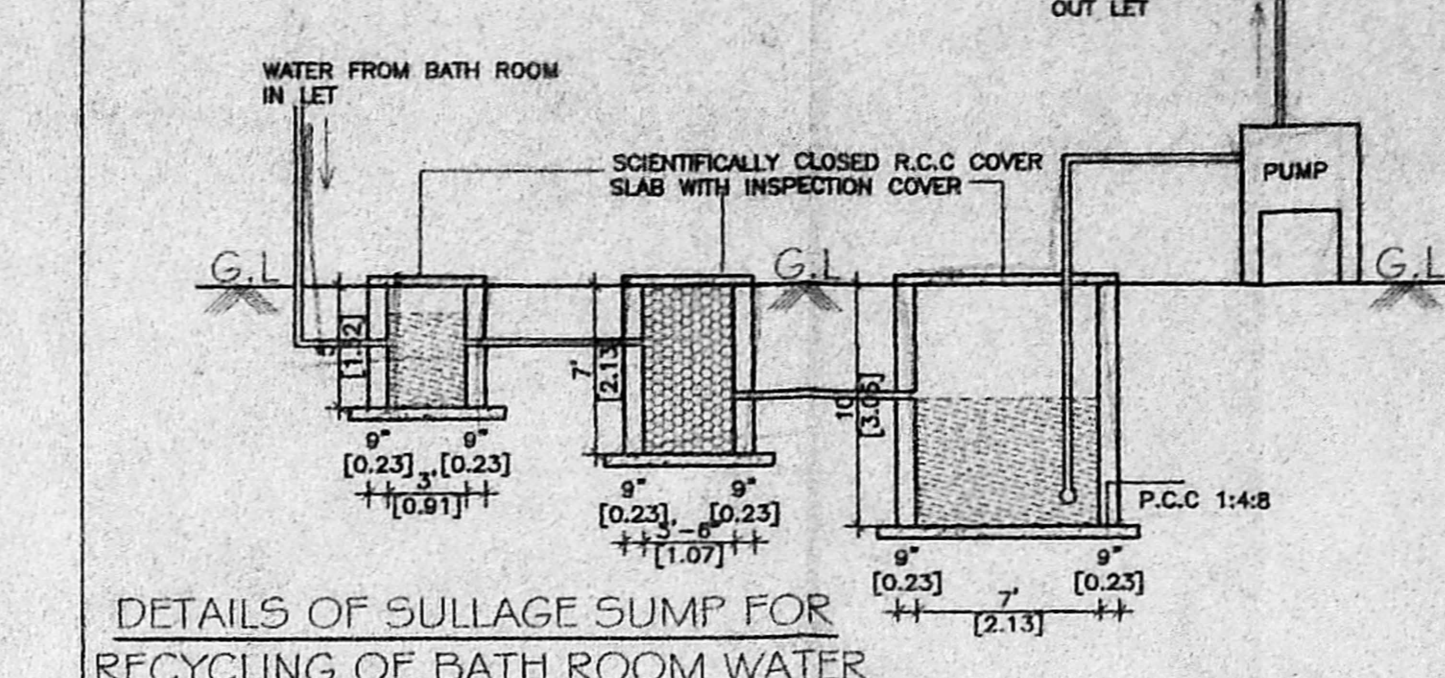
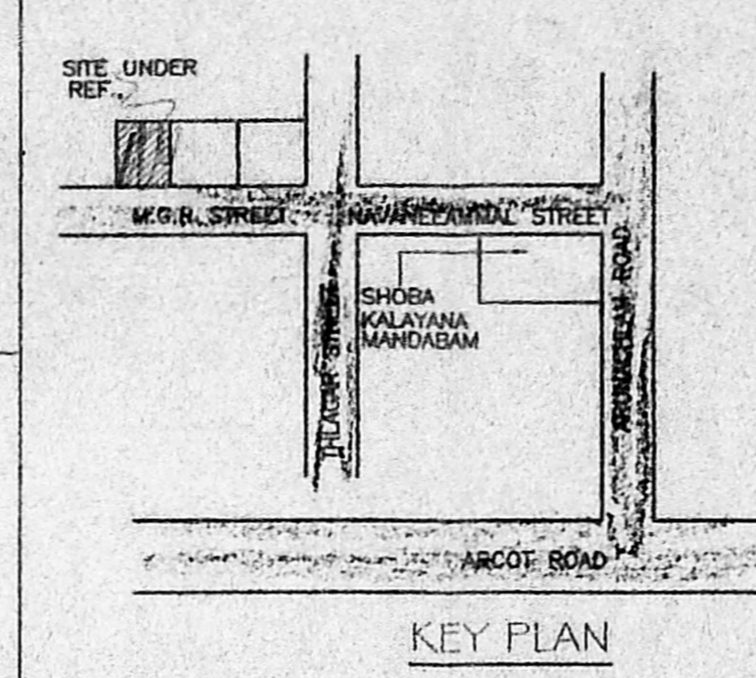
COLOUR INDEX:-

PROPOSED  ROAD/STREET 

BOUNDARY 

DRAIN DATE: JULY 27, 2009

FILE NAME: DCR-23-093

OWNER:-  
Er. V. SRINIVASALU, L.C.E.  
Asst. Executive Engineer (Retd)  
Consulting Civil Engineer  
CLASS I LICENSED SURVEYOR  
CORPORATION OF CHENNAI  
REGD. NO. 8162/2013  
OLD NO. 17, NEW COLONY, MAIN STREET,  
WEST SAIAPET, CHENNAI

