

A2/28243/03

PLAN SHOWING THE PROPOSED CONSTRUCTION OF RESIDENTIAL BUILDING AT PLOT NO.6, SIVASAKTHI NAGAR, 2nd STREET, IN T.S NO: 10/1 BLOCK NO : 6, PATTA C.A No : 1650/2000-2001. KOLATHUR VILLAGE, PERAMBUR PURASAI TALUK SUB DISTRICT OF SEMBIUM- CHENNAI NORTH DIVISION -62, ZONE-IV, CORPORATION OF CHENNAI.

SPECIFICATION:
 FOUNDATION : COLUMN FOUNDATION
 SUPER STRUCTURE : 9"TK B.W IN C.M 1:5
 4.5"TK B.W IN C.M 1:5
 SLAB BEAM INTEL : RCC 1:2:4
 SUNSHADE : RCC 1:2:4
 FLOORING WITH MOSAIC TILES
 WEATHERING COURSE WITH PRESSED TILES
 ELECTRIFICATION WORK : SEALED WIRING

SCALE 1:100 (1" = 8')

JOINERY DETAILS:

MD	MAIN DOOR	3'3"x7'0"
D1	DOOR	3'0"x7'0"
D2	DOOR	2'6"x7'0"
O	OPENING	3'0"x7'0"
W	WINDOW	5'0"x4'6"
W1	WINDOW	4'0"x3'0"
W2	WINDOW	6'0"x4'6"
V	VENTILATOR	2'0"x2'0"

AREA DETAILS








PLOT EXTENT	1202 Sft	111.66 m ²
PRO GROUND FLOOR	621 SR	57.70 m ²
PRO FIRST FLOOR	569 Sft	52.86 m ²
TOTAL	1190 Sft	110.56 m ²
PLOT COVERAGE	51.66%	
FSI	0.99	

COLOUR INDEX

PROPOSED	[Shaded Box]	BOUNDARY	[Dashed Box]
ROAD	[White Box]		

SIGNATURE OF OWNER
 [Signature]
 (N ANJANA CHAMANTHAGAMANI)

LICENSED SURVEYOR
 C.M. SUNDARAMBE,
 Class B Licensed Surveyor
 (No. 794, Year 2003-04)
 CORPORATION OF CHENNAI
 80A, Kolathur St. Rajah Nagar, Chennai - 600 085
 Ph 36583457 / 36583452

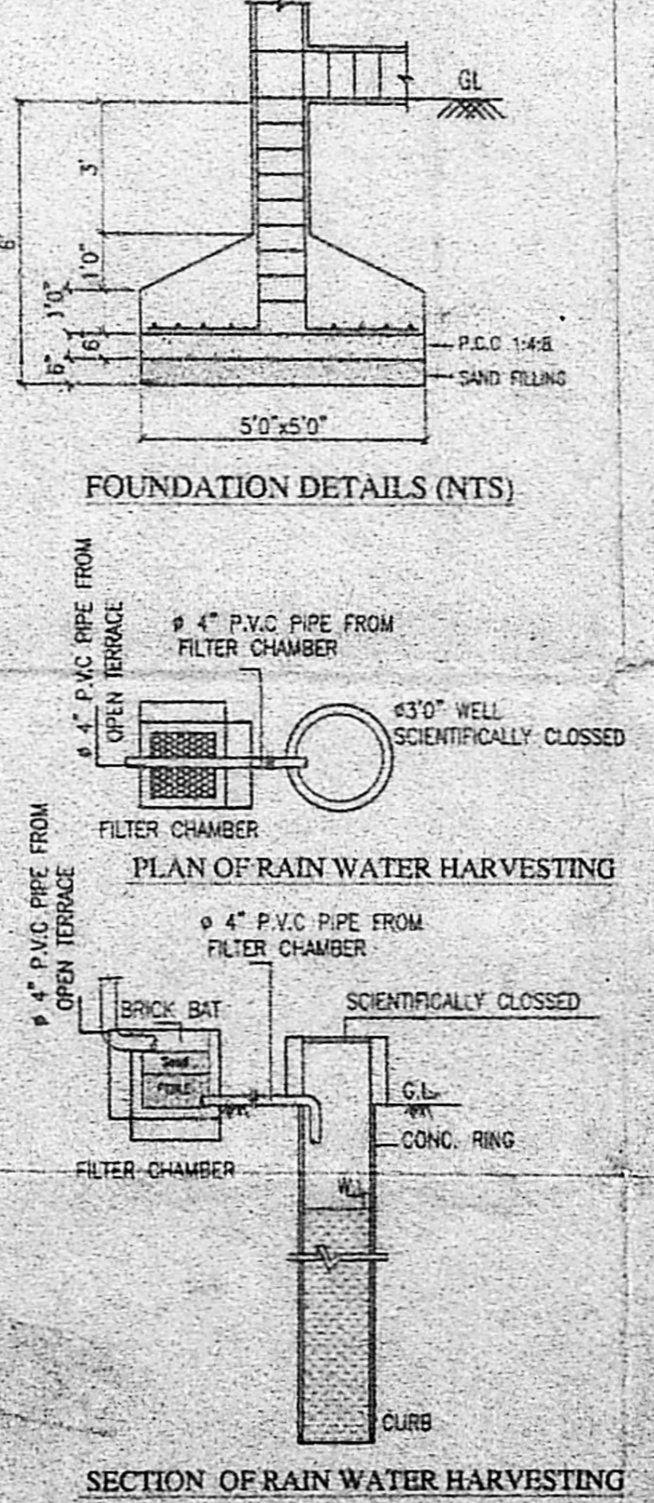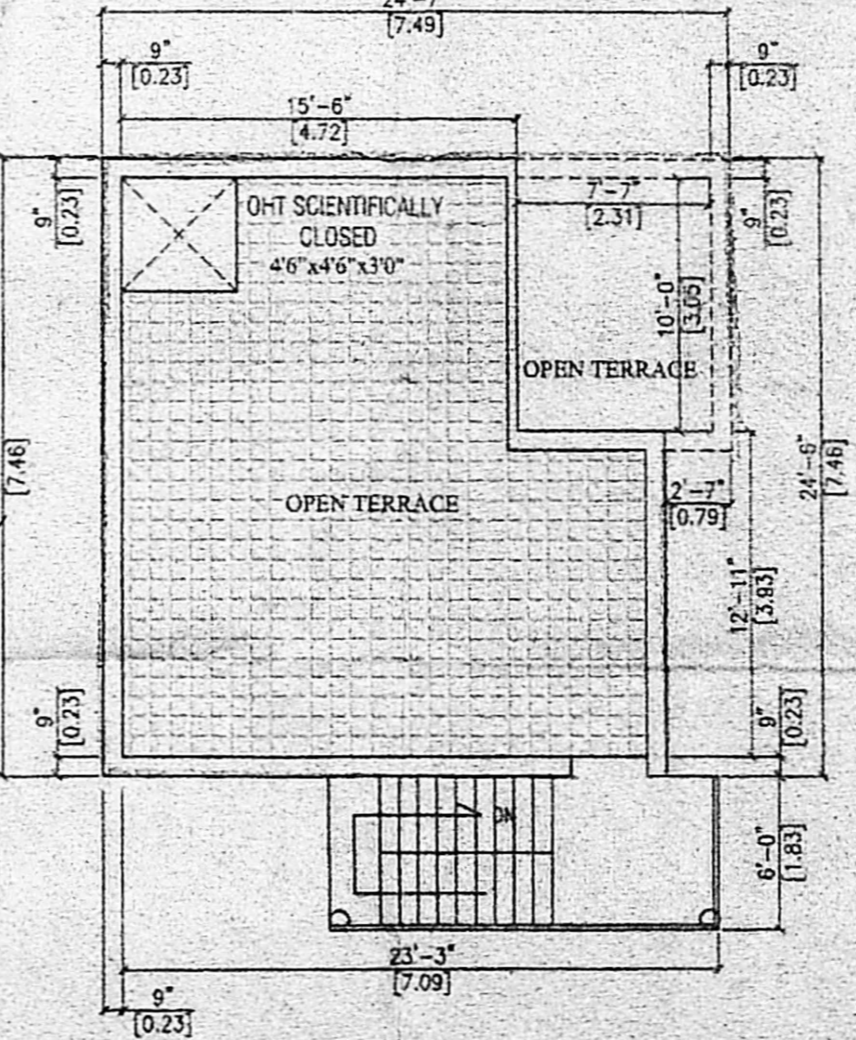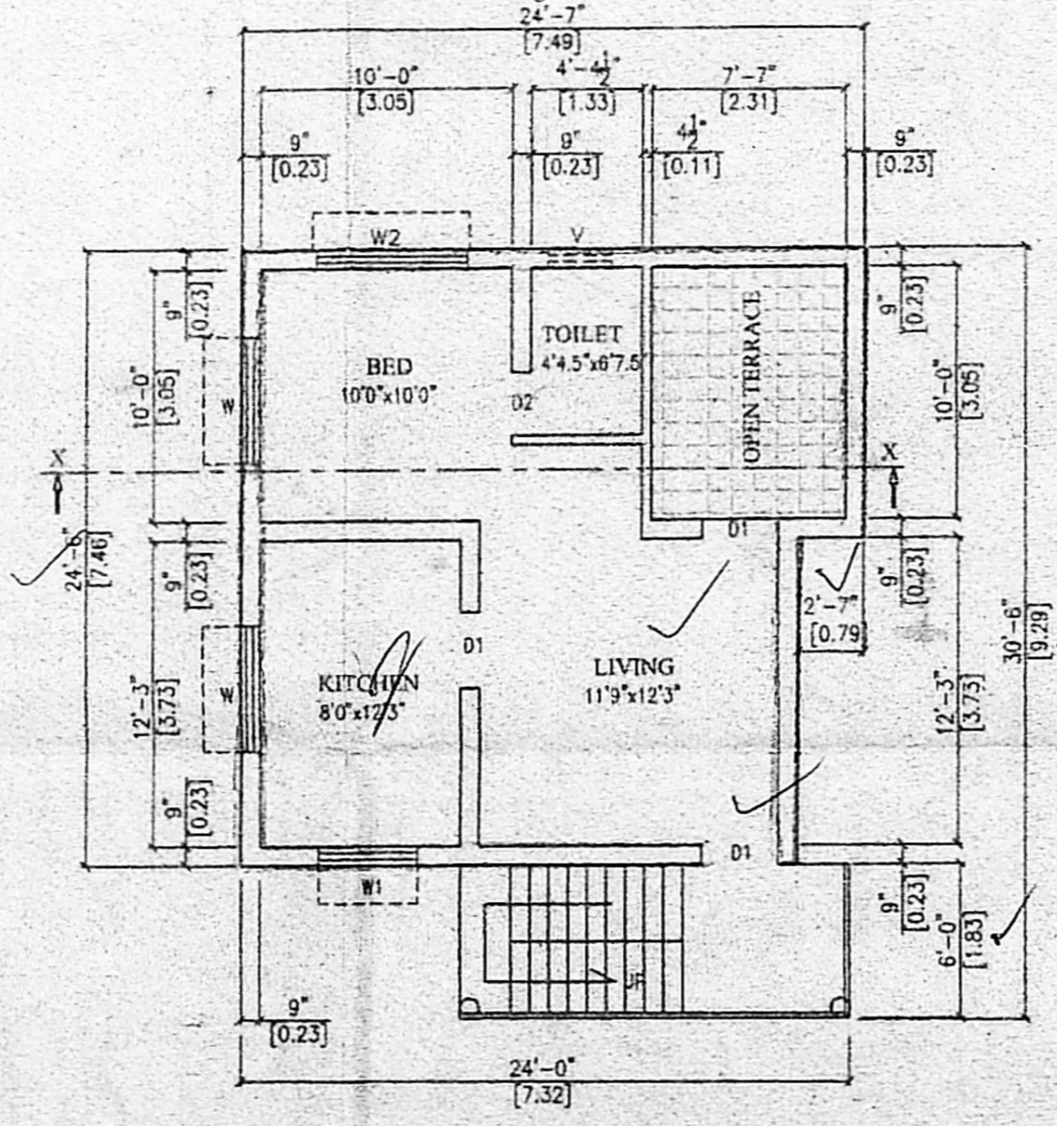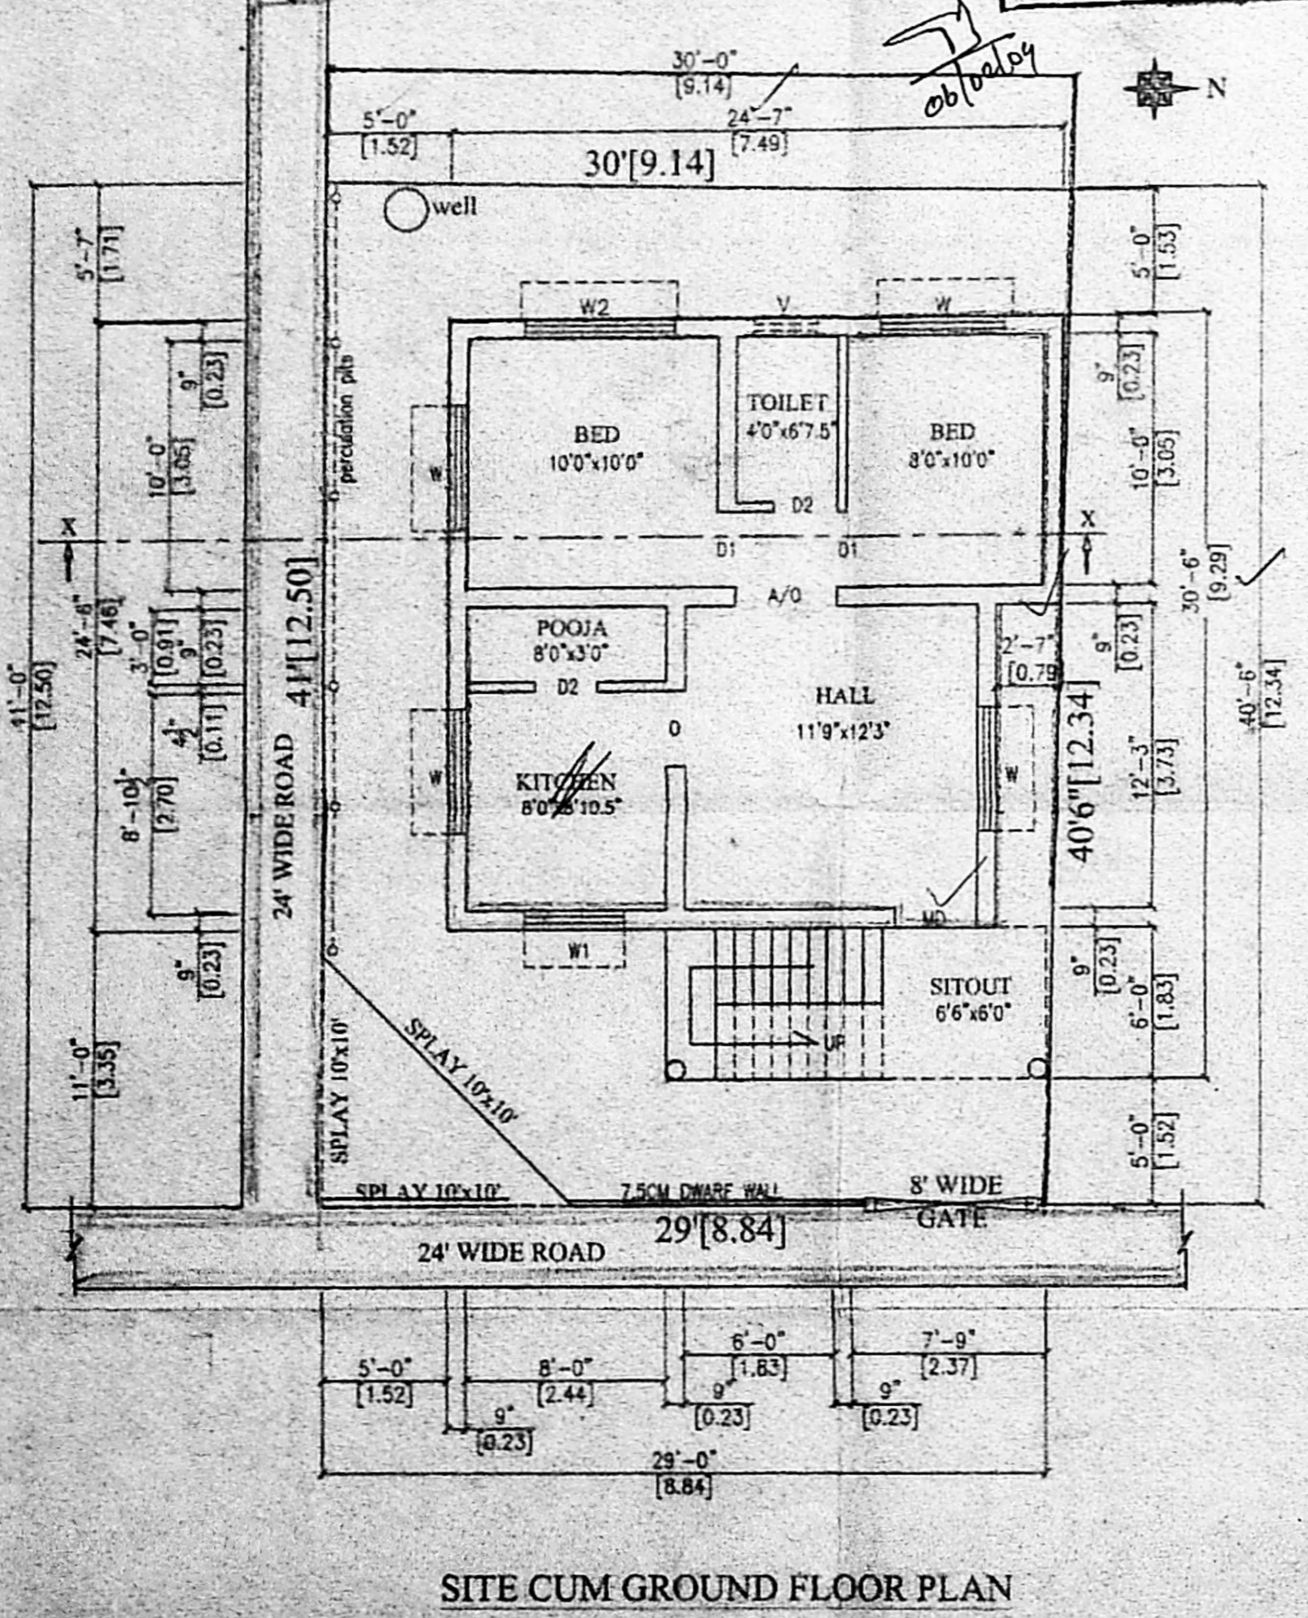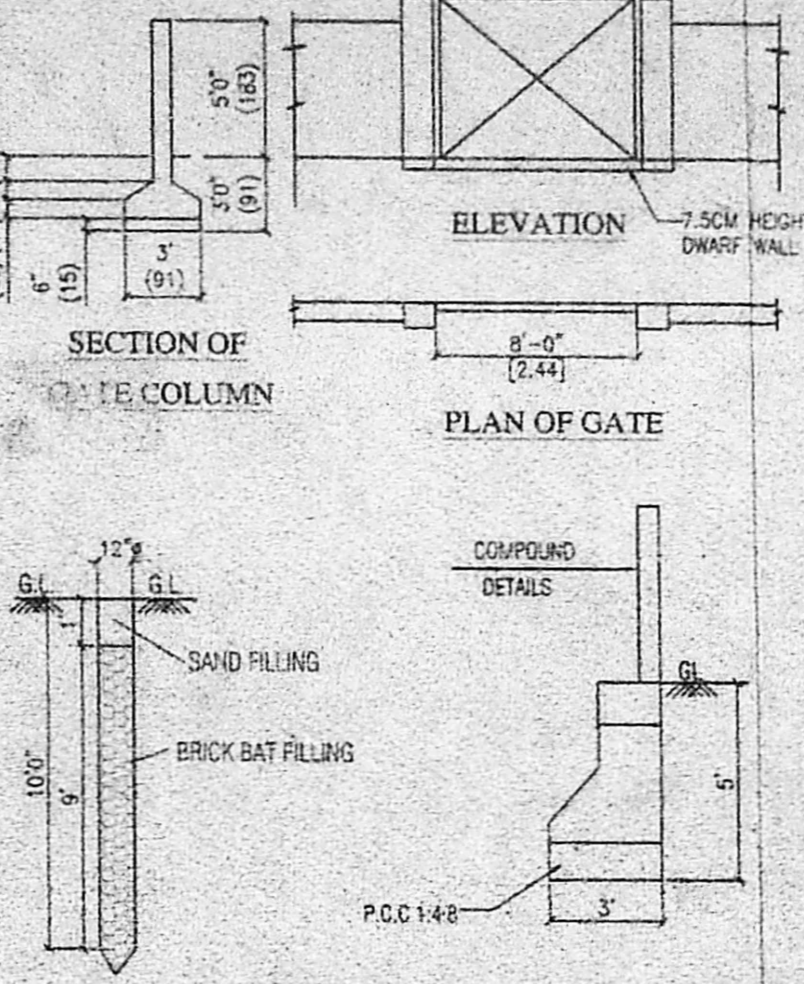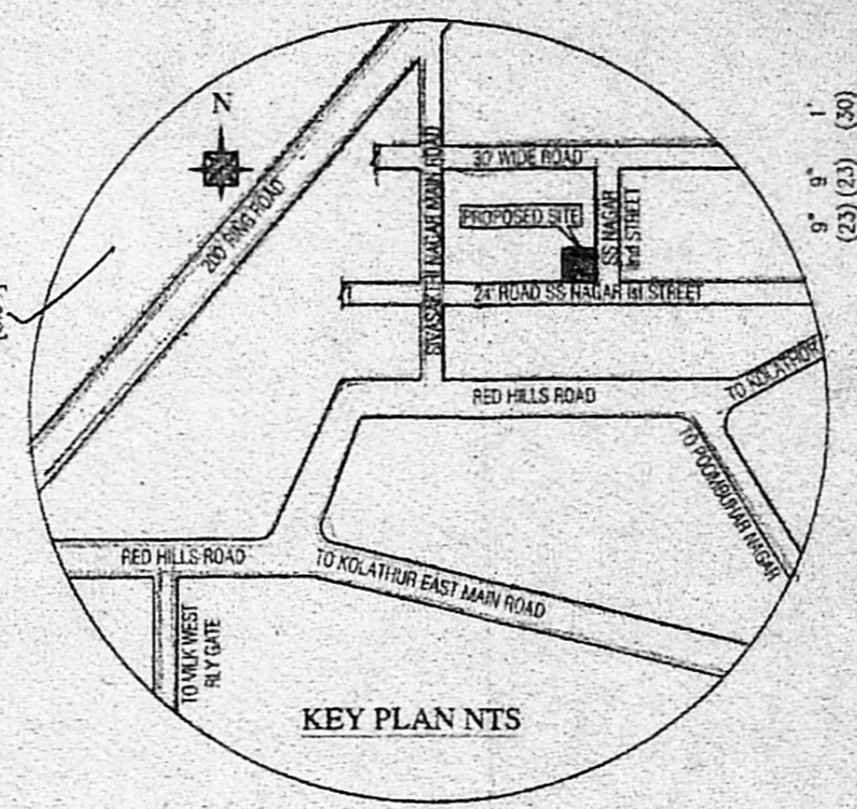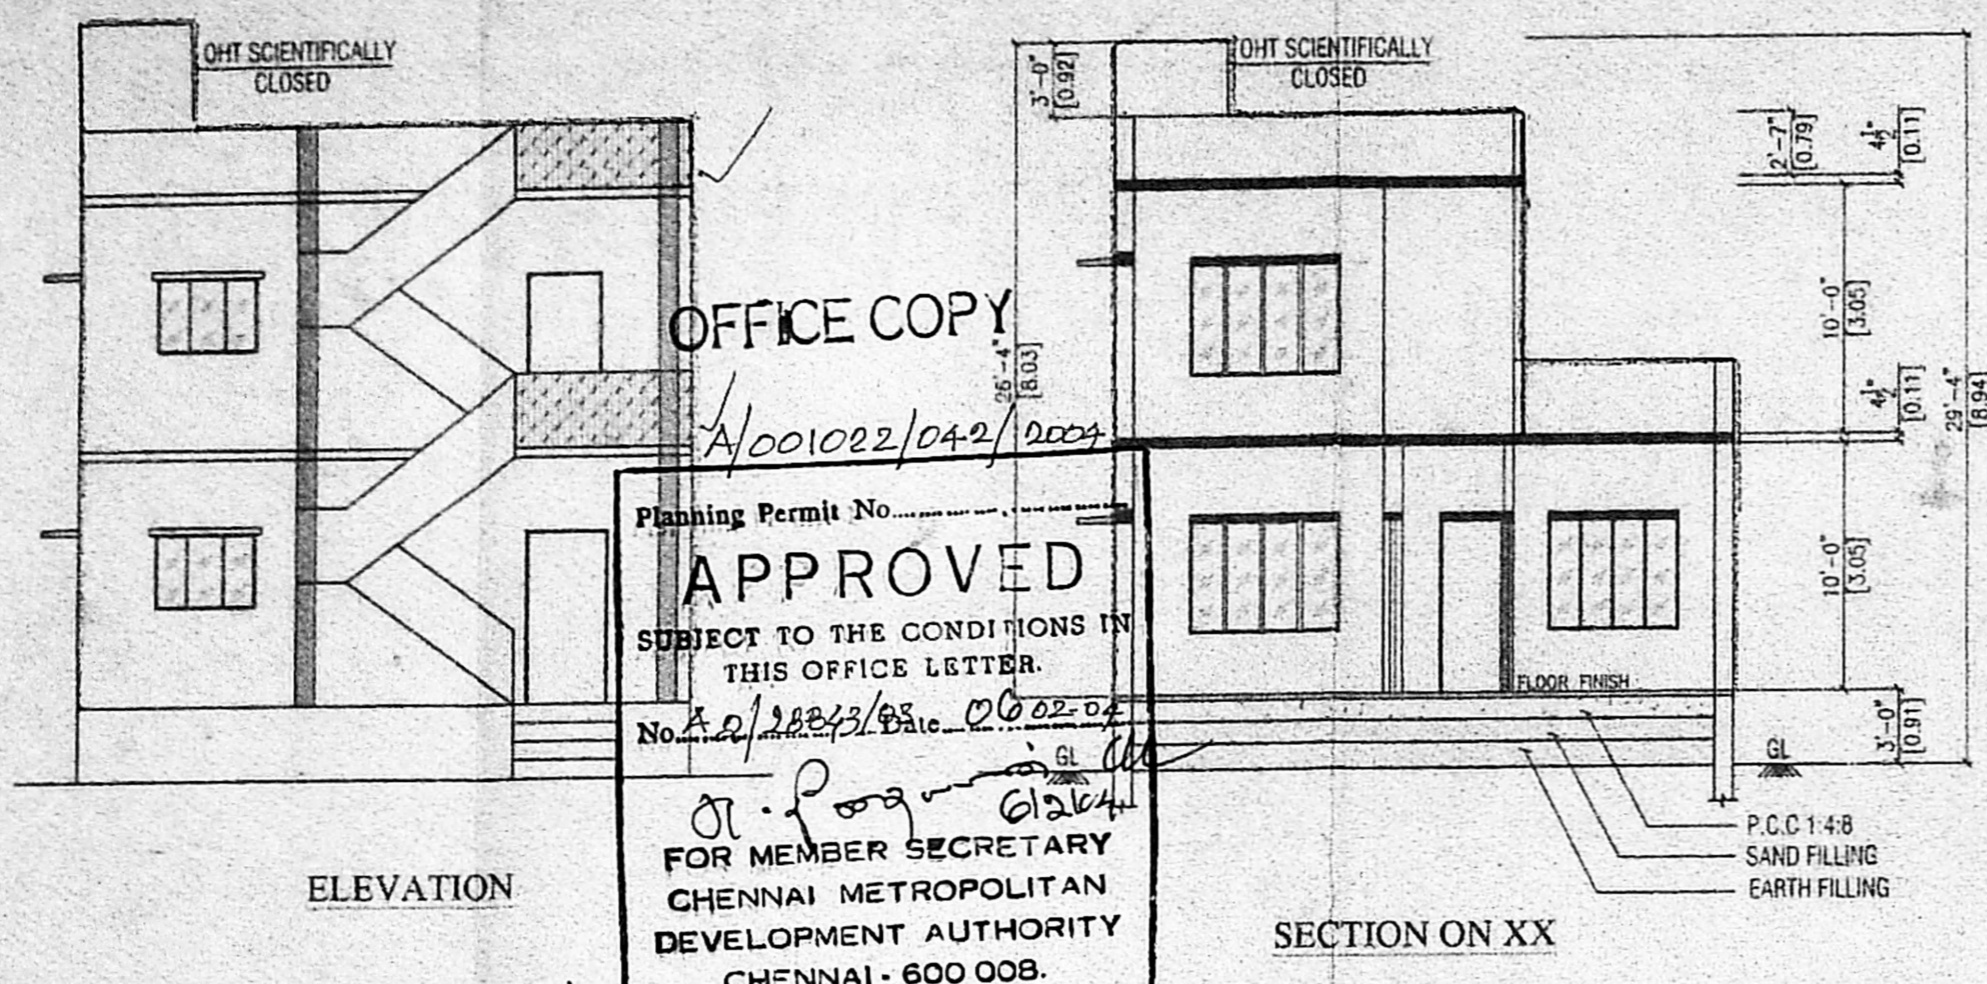

OFFICE COPY
 A/001022/042/2004
 Planning Permit No. A/001022/042/2004
APPROVED
 SUBJECT TO THE CONDITIONS IN THIS OFFICE LETTER.
 No. A/2/28243/03/0602-04
 FOR MEMBER SECRETARY
 CHENNAI METROPOLITAN DEVELOPMENT AUTHORITY
 CHENNAI - 600 008.