

PLAN SHOWING THE PROPOSED CONSTRUCTION OF RESIDENTIAL BUILDING AT PLOT No 8 PART R.S. No 179 T.S. No 97/27 BLOCK No 3 KANNADASAN STREET AMBAL NAGAR CHENNAI-97 (EKKATTUTHANGAL VILLAGE, MAMBALAM-GUINDY TALUK) SCALE = 1":8'0"

JOINERY DETAIL	
D DOOR	3'3" x 7'0" (100 x 213)
D1 DOOR	3'0" x 7'0" (91 x 213)
D2 DOOR	2'6" x 7'0" (76 x 213)
W WINDOW	5'0" x 4'6" (152 x 137)
W1 WINDOW	4'0" x 4'6" (122 x 137)
W2 WINDOW	3'0" x 4'6" (91 x 137)
V VENTILATOR	3'0" x 2'0" (91 x 61)


AREA DETAIL	
PLOT AREA :	Sq-FT 875.00
PRO. PLINTH AREA :	527.00 48.96
COVERAGE :	60%
F.S.I :	0.60

OWNER e. Anandraj



LICENSED SURVEYOR
 K. SELVAM, B.E., AMIE, C.Eng (I.I.A.I.)
 Consulting Civil Engineer Chartered Engineer
 Approved Valuer & Licensed Surveyor,
 Class I Reg No. 600/2003 2011
 Door No. 11/17, Thiruvalluvar Salai,
 Mogappair East, Chennai-600 052.
 Ph. 26562050, Cell. 98412 82050
 (GREEN CHANNEL FILE NOT APPLICABLE)

COLOUR INDEX	
PROPOSED	
ROAD	
BOUNDARY	


OFFICE COPY

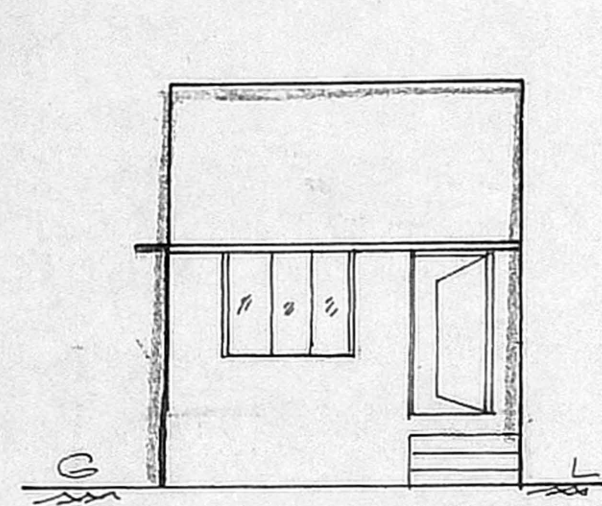

ELEVATION

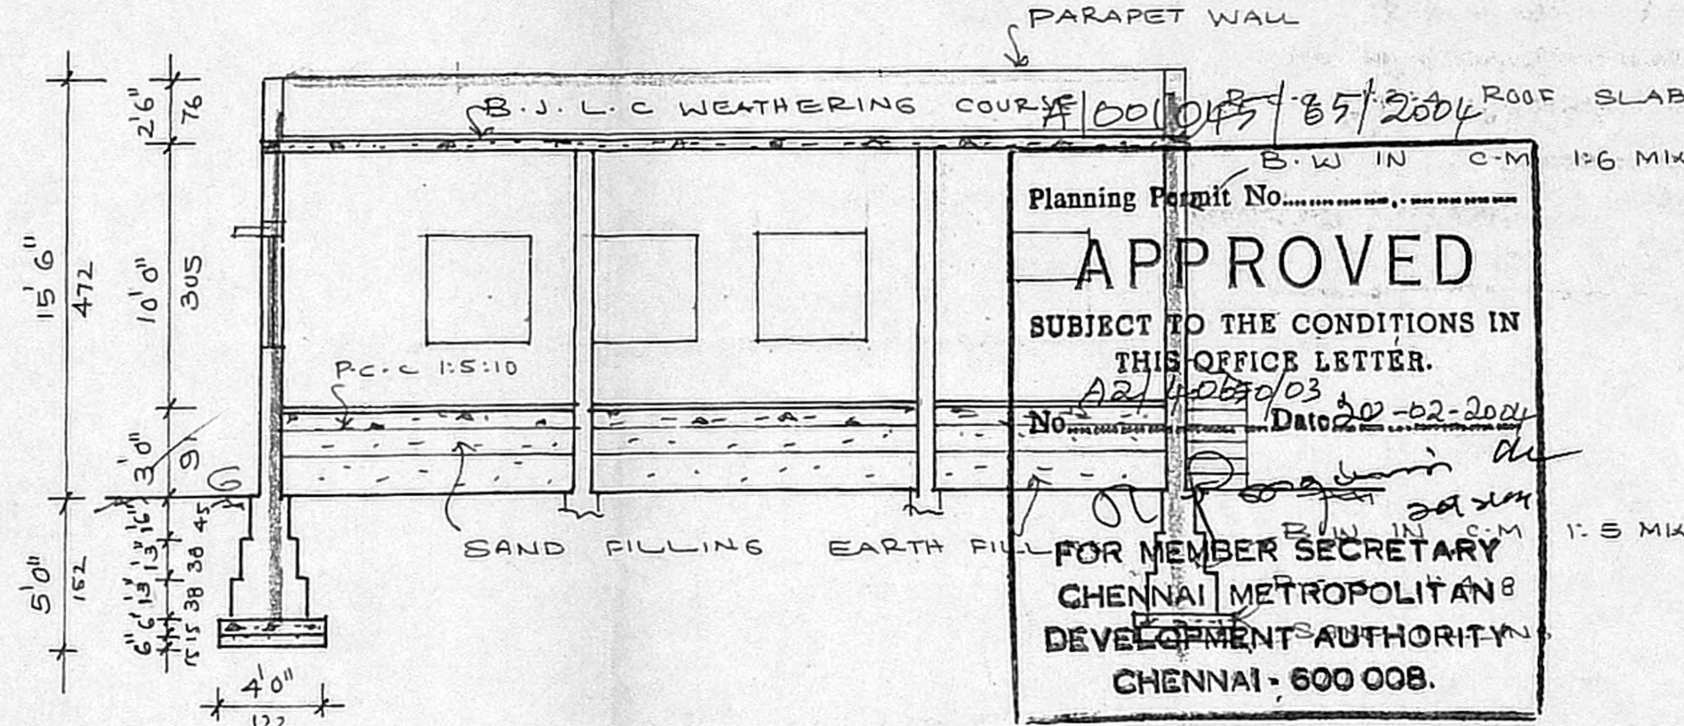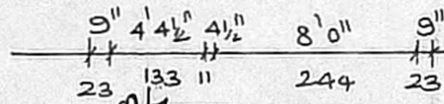

SECTION AT 'AB'

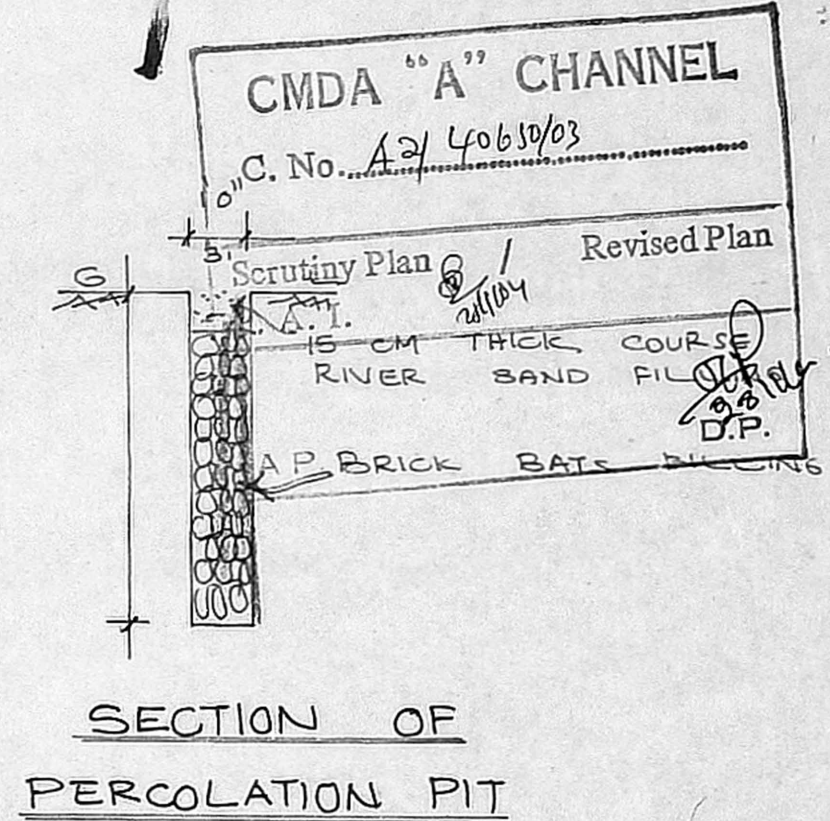


SECTION OF PERCOLATION PIT

Planning Permit No. A2/40630/03 Date 20-02-2024


APPROVED

SUBJECT TO THE CONDITIONS IN THIS OFFICE LETTER.


FOR MEMBER SECRETARY
 CHENNAI METROPOLITAN
 DEVELOPMENT AUTHORITY
 CHENNAI - 600 008.

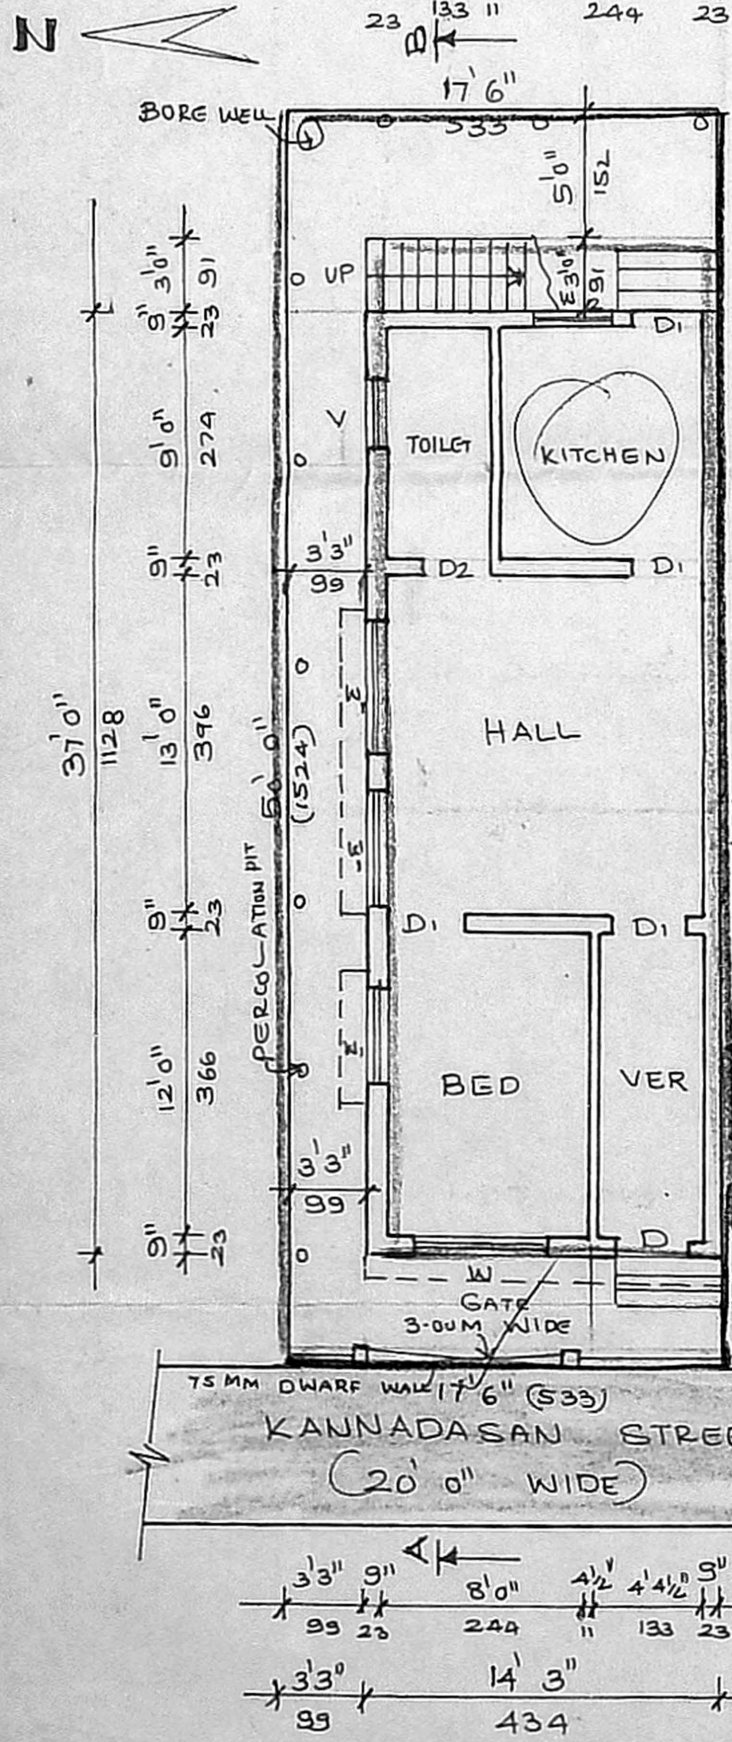


SITE CUM GROUND FLOOR PLAN

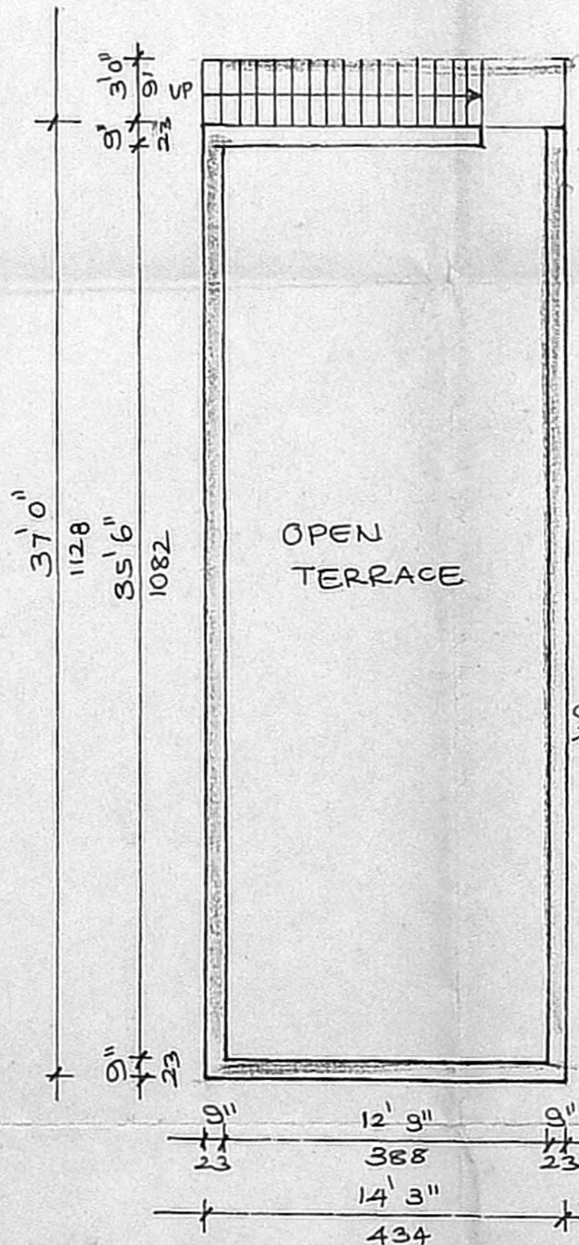

TERRACE FLOOR PLAN

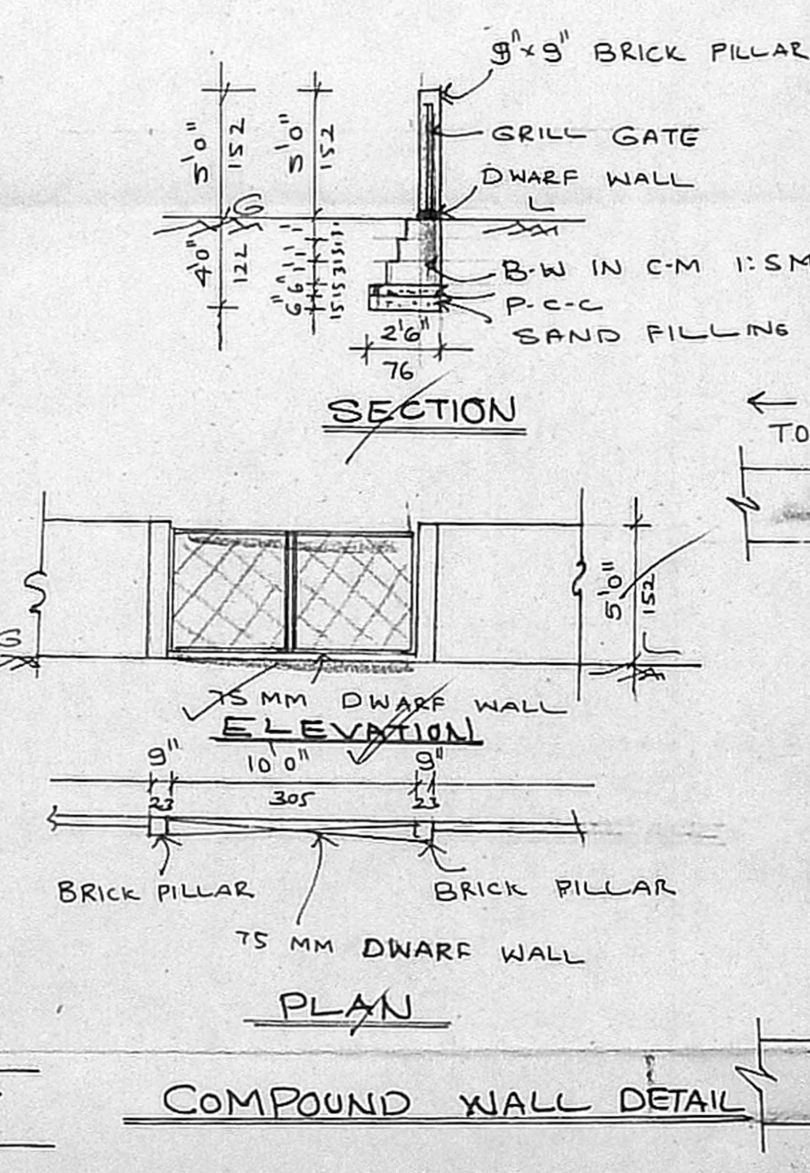

COMPOUND WALL DETAIL

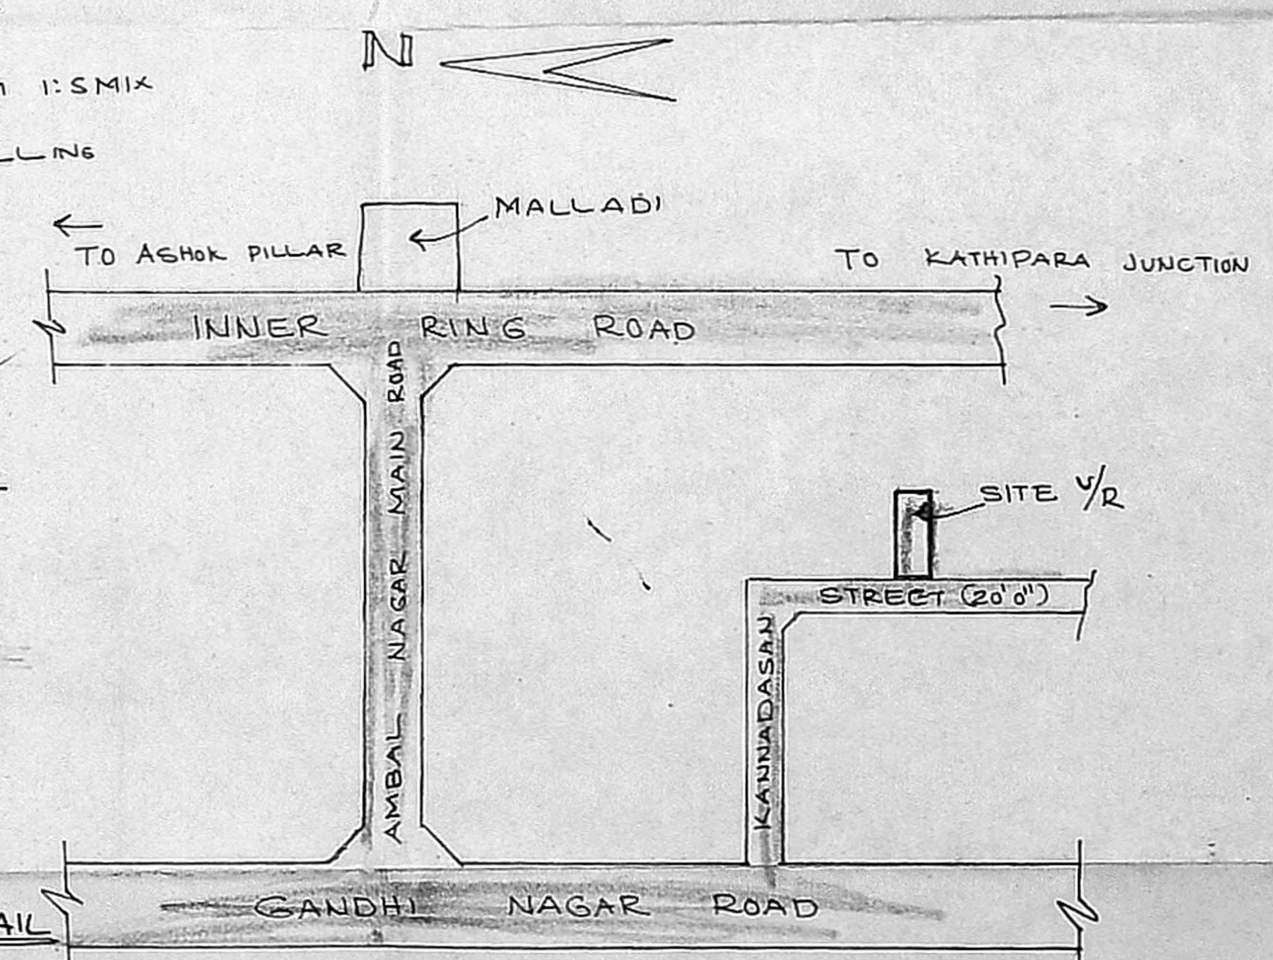

KEY PLAN
 NOT TO SCALE