



OFFICE COPY


APPROVED  
 SUBJECT TO THE CONDITIONS IN THIS OFFICE LETTER  
 FOR MEMBER SECRETARY  
 CHENNAI METROPOLITAN  
 DEVELOPMENT AUTHORITY  
 CHENNAI - 600 008.

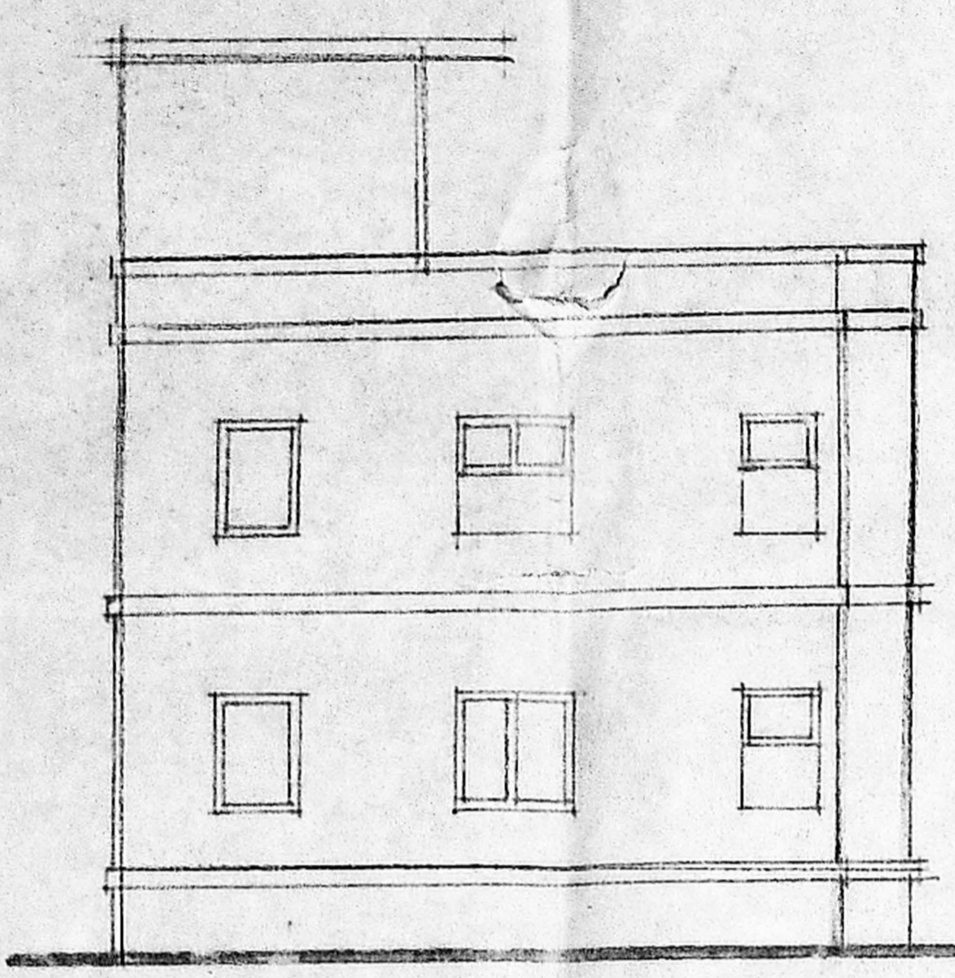

FRONT ELEVATION

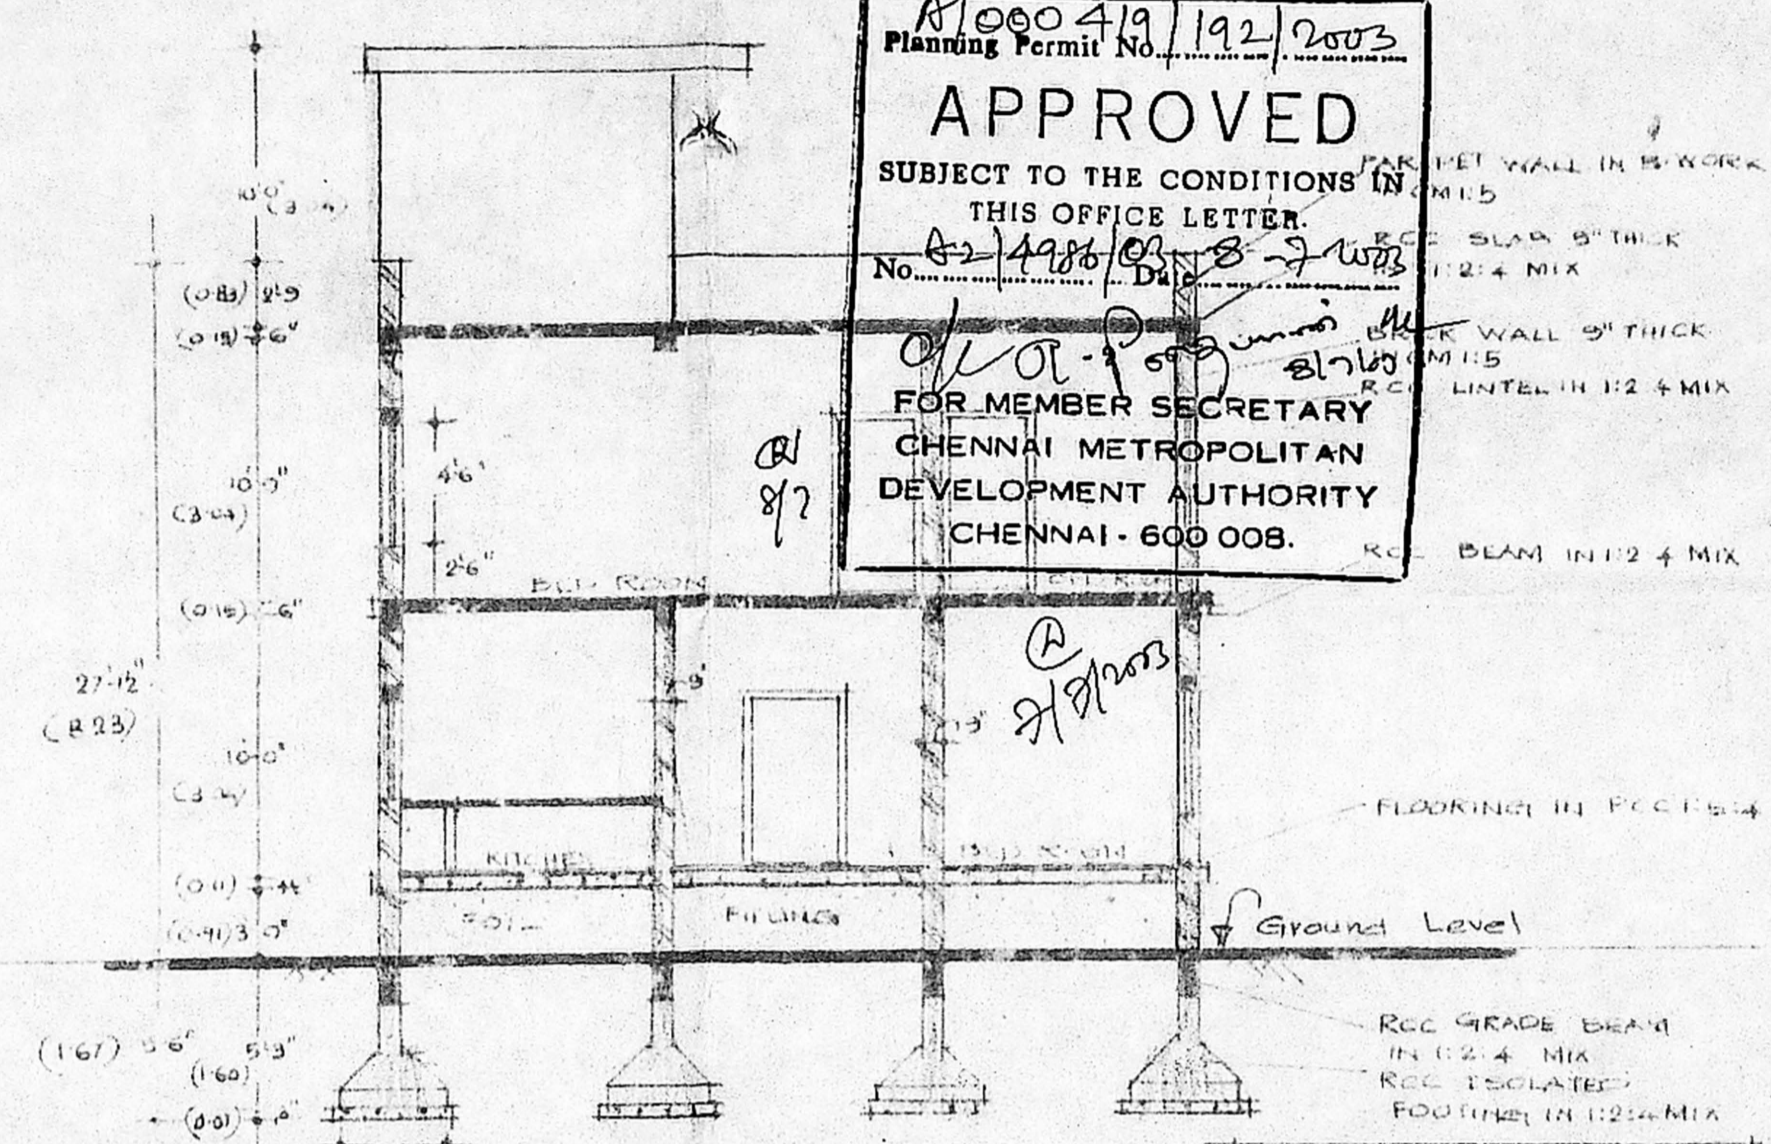


SECTIONAL ELEVATION ON AA

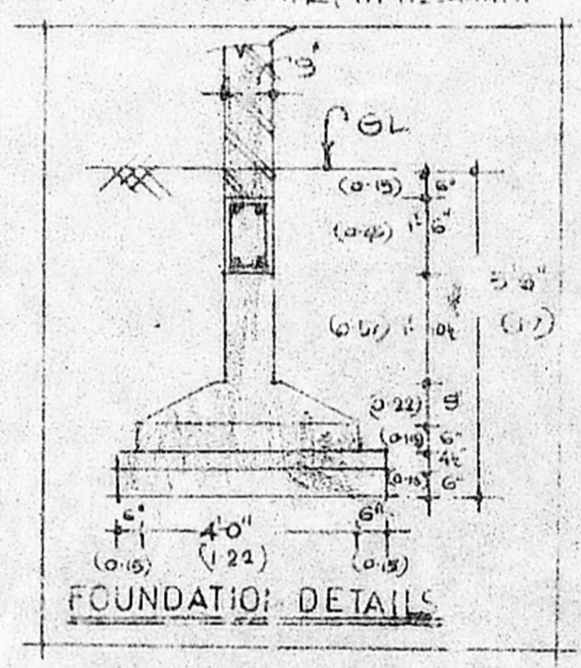


FOUNDATION DETAILS


KEY PLAN  
(NOT TO SCALE)

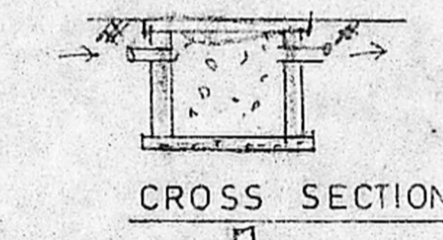


CROSS SECTION

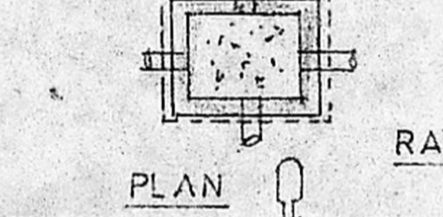


RAIN WATER DETAILS

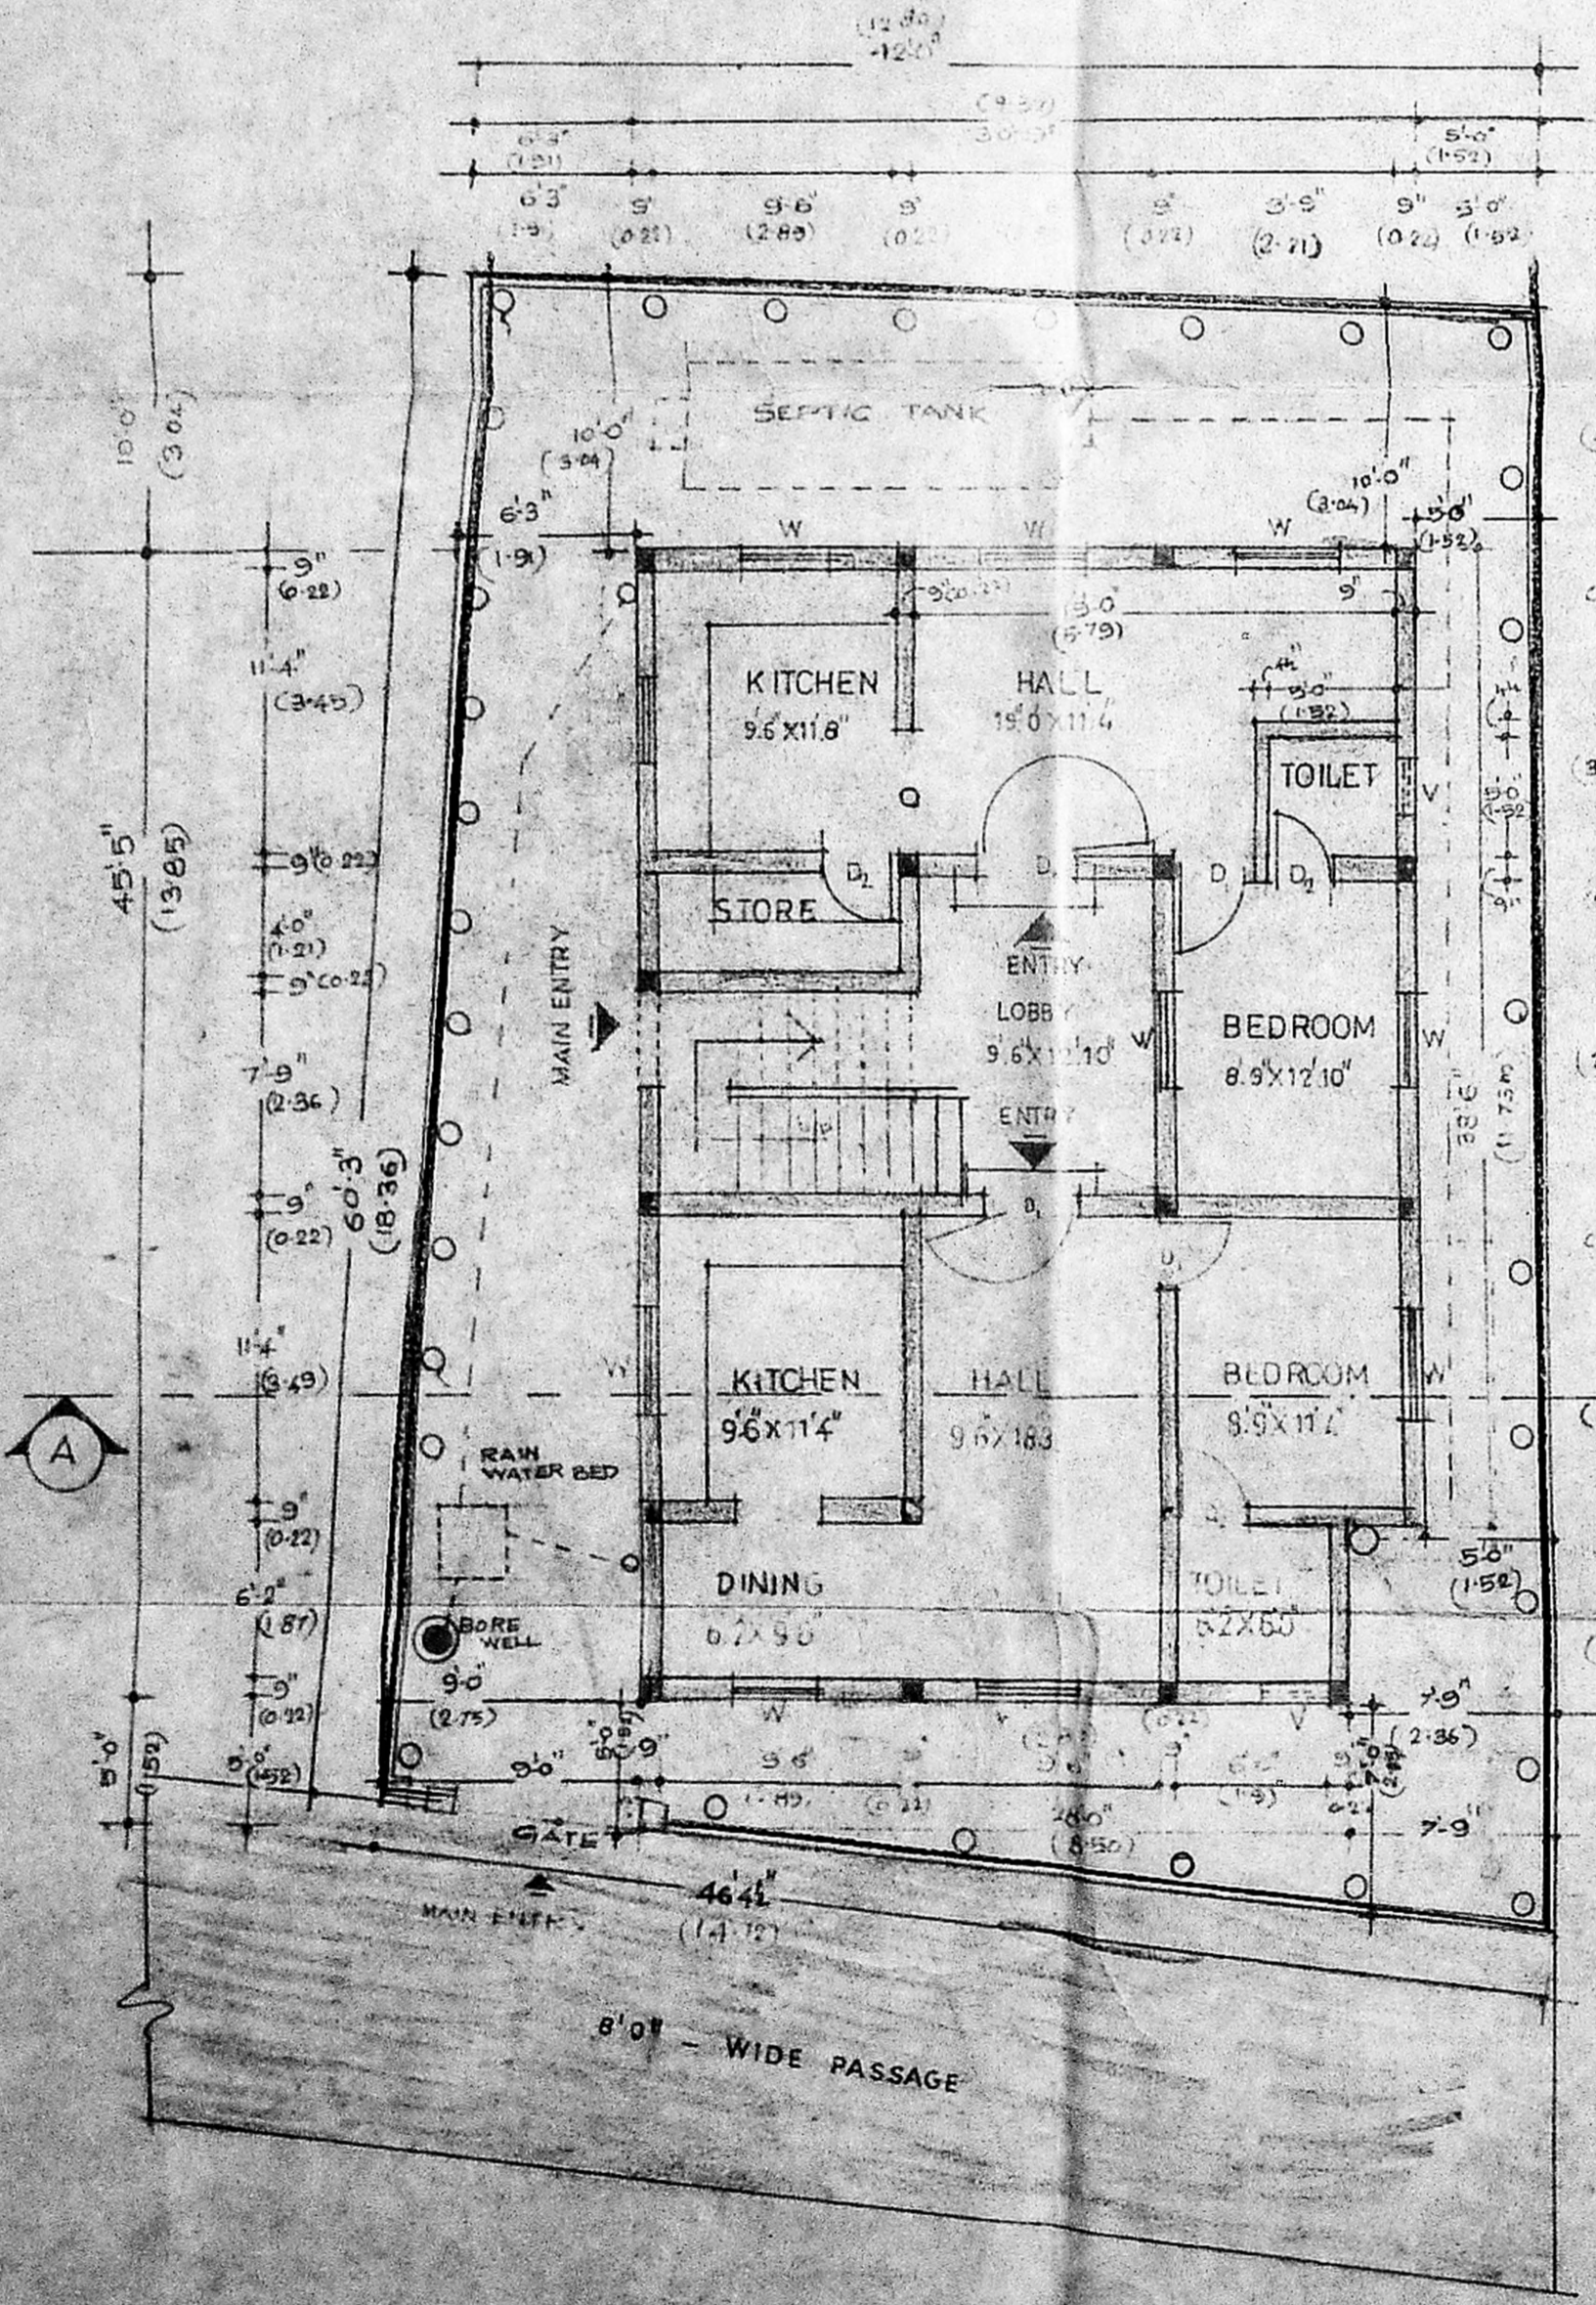


GROUND FLOOR PLAN SITE PLAN (SCALE 1/8 FEET TO AN INCH)

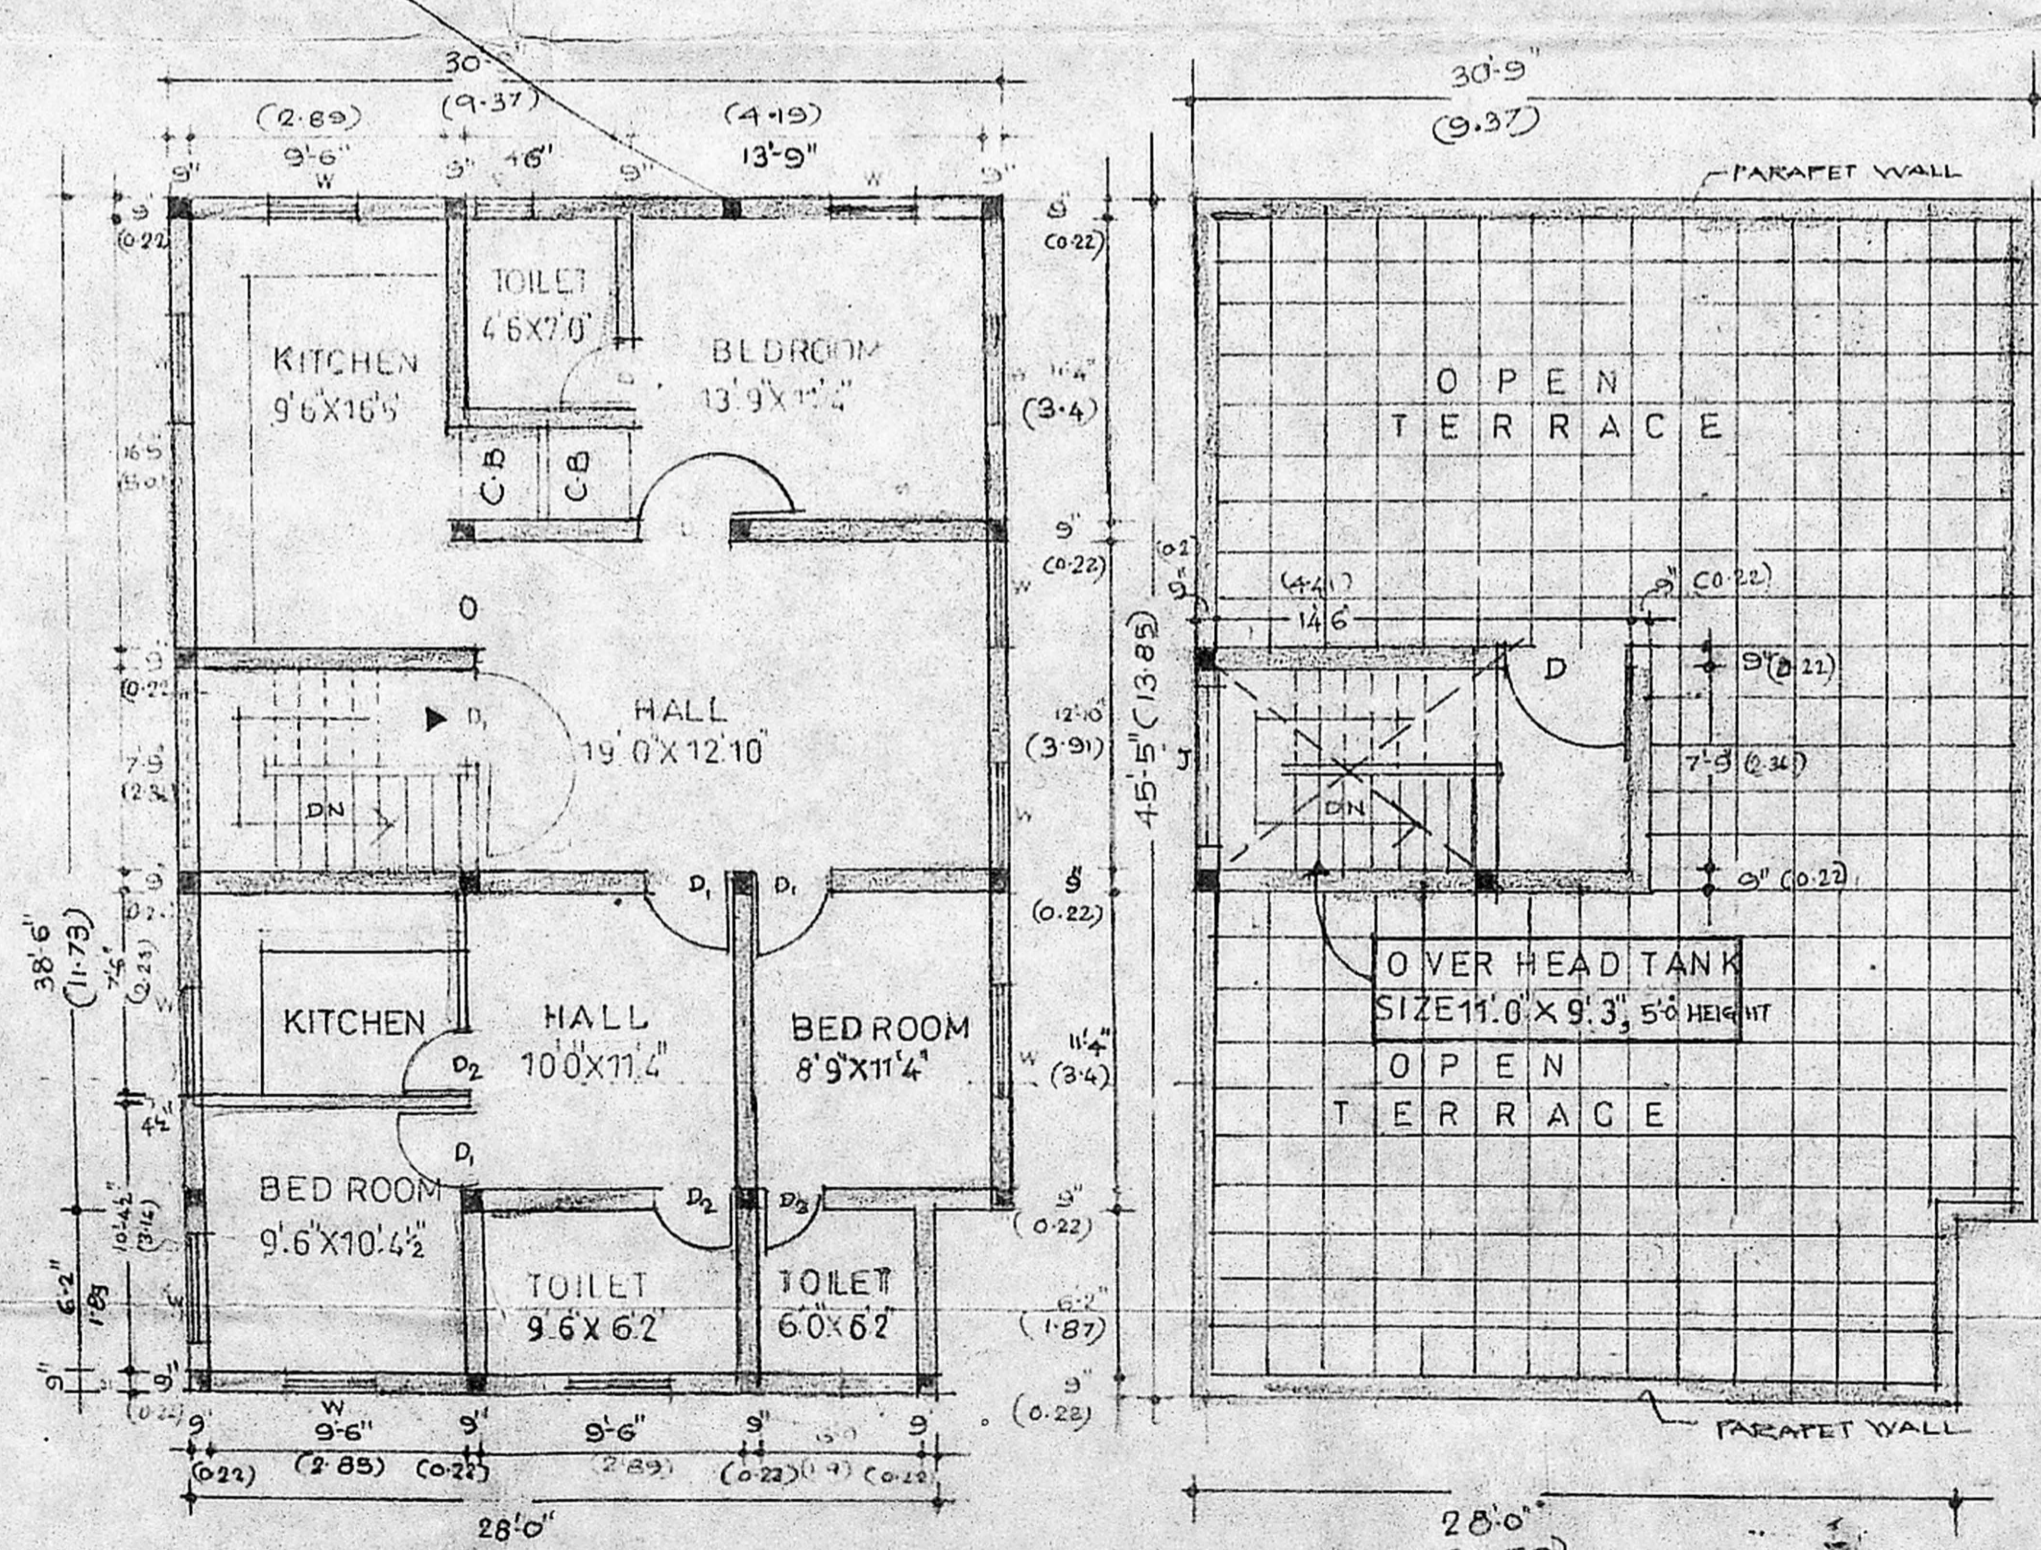

FIRST FLOOR PLAN

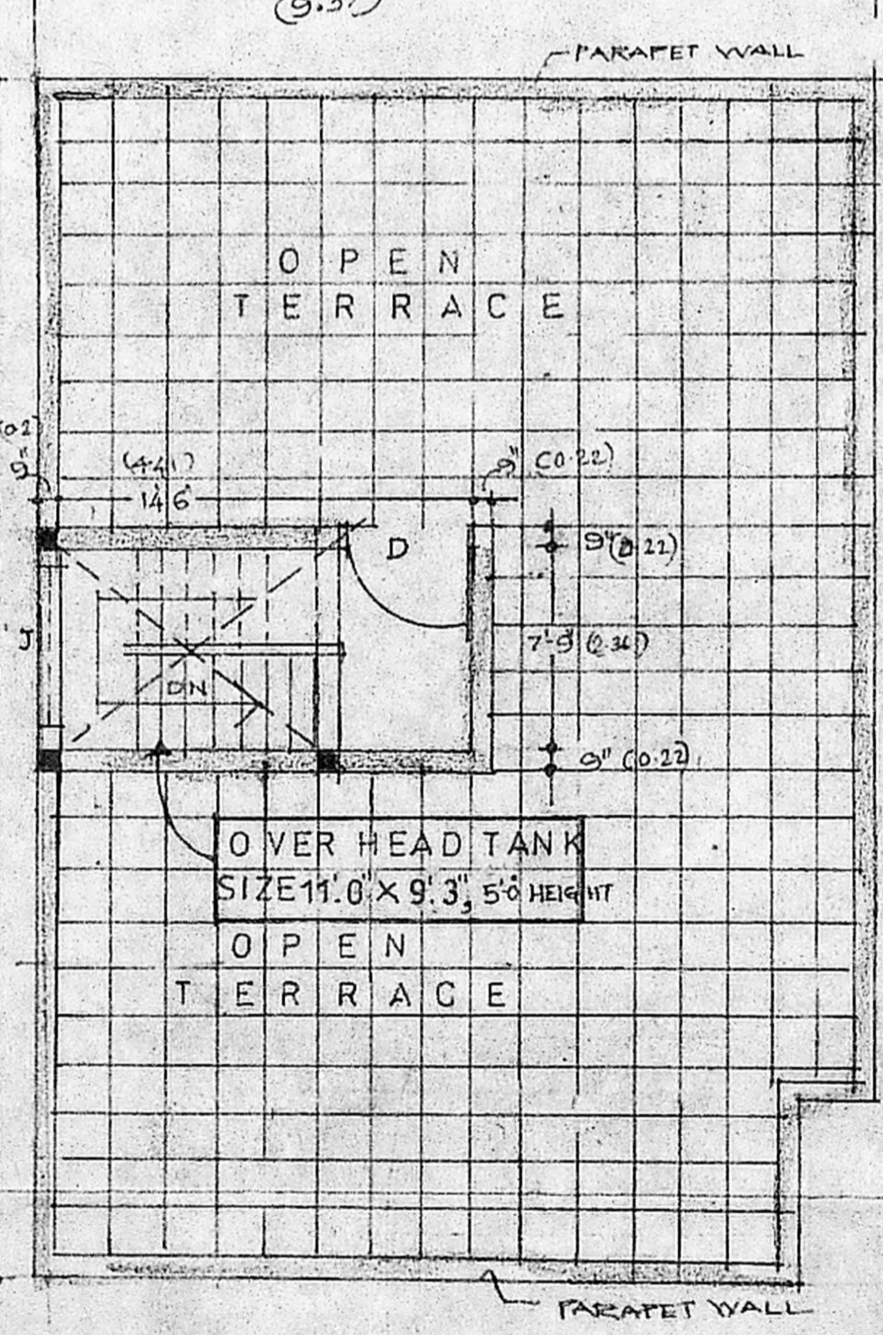


TERRACE FLOOR PLAN

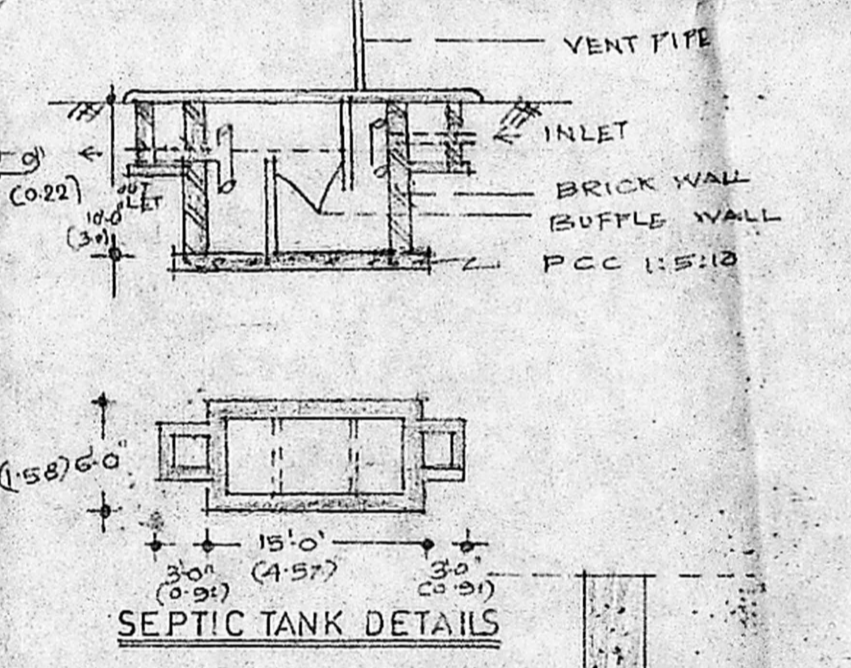


SEPTIC TANK DETAILS

PERCOLATION PIT

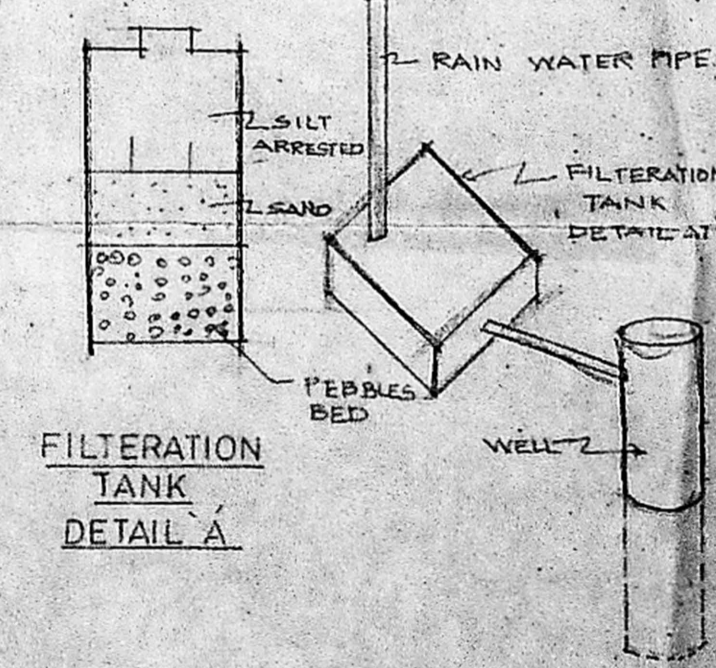

FILTRATION TANK DETAIL A

RAIN WATER HARVEST

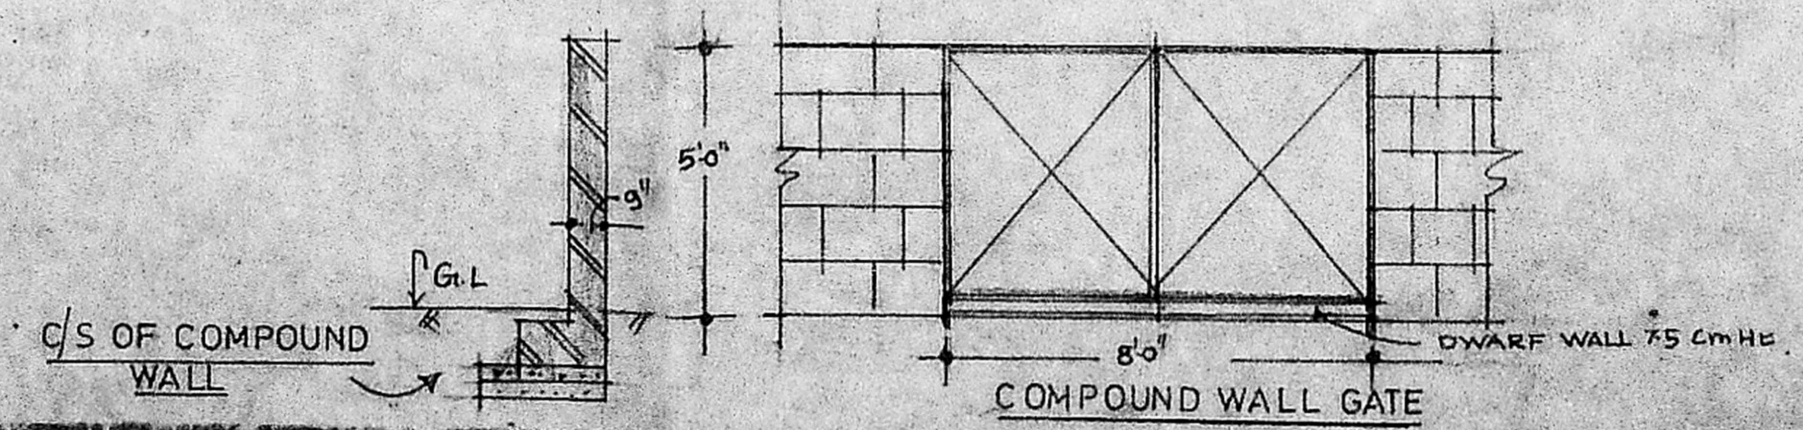

d/s OF COMPOUND WALL

COMPOUND WALL GATE

AREA STATEMENT

PLOT AREA	2744	553
GROUND FLOOR	1376	127
FIRST FLOOR		
TOTAL AREA	2752	254
Plot Coverage	51.26%	
F.S.I	1.0%	

CMDA "A" CHANNEL  
 C. No. 12/19/2003  
 Scrutiny Plan 12/19/2003  
 P. A. I. 29/6/03

SPECIFICATION

FOUNDATION	RCC FOOTING IN 1:2:4 MIX
SUPER STRUCTURE	BRICK WALL 9" THICKNESS IN CM 1:5
PLASTERING	IN CM 1:3, 1/2" THICK
ROOFING	RCC SLAB IN 1:2 MIX ALSO OTHER ITEMS LIKE LINTEL AND SUNSHADE
FLOORING	MOSAIC TILES
WEATHERING COURSE	USING BRICK JELLY LIME COY. CEMENT

JOINERY DETAILS:

	FEET	MTS
DOOR	D1 - 3'6" X 7'0"	1.05 X 2.13
DOOR	D2 - 2'6" X 7'0"	0.75 X 2.13
WINDOW	W - 3'8" X 4'2"	1.12 X 1.37
VENTILATOR	V - 3'3" X 2'6"	1.12 X 0.76

COLOUR INDEX:

PROPOSED BUILDING	[Color swatch]
ROAD	[Color swatch]
BOUNDARY	[Color swatch]

PLAN SHOWING THE PROPOSED CONSTRUCTION OF RESIDENTIAL BUILDING AT SUVEYNO197/1A2 PART, PLOT NO 48, AT INJAMBAKKAM, EAST COAST ROAD, VETTUVAKENI, ST THOMAS MOUNT PANCHAYAT UNION, TAMBARAM TALUK, KANCHEEPURAM.

PLOT REGULARISED VIDE REG/11/189/02 D1.14.3.02 OE ST THOMAS MOUNT PANCHAYAT UNION, TAMBARAM TALUK, KANCHEEPURAM.

OWNER  
 (S. GANAPATHI SHARATH)

LICENSED SURVEYOR:

S. MUTHUKRISHNAN  
 CLASS-I, Licensed Surveyor No. 512  
 Corporation of Chennai  
 Ambattur Municipality  
 16, THIRUVALLUVAR ST., P. A. COLONY,  
 SALIGRAMAM, CHENNAI-600 093.