

SPECIFICATION
 FOUNDATION: USING P.C.C 1:5:10
 BED BLOCK WITH ISOLATED COLUMN FOOTING.
 SUPERSTRUCTURE: BRICK WORK IN CM 1:5, P.C.C 1:2:4 FOR LINTEL, BEAM SLAB, SUNSHADE ETC,
 ROOF: R.C.C 1:2:4 SLAB THK. 4 1/2" (C15)
 FLOORING: MOSAIC FLOORING
 FINISH: INTERIOR & EXTERIOR PAINTED WITH CEMENT PAINT.
 WEATHERING COURSE: BRICK JELLY LIME CONCRETE WITH PRESSED TILES.
 JOINERY: BEST INDIAN T.W/C.W

CMDA "A" CHANNEL
 SCHEDULE OF JOINERY FOR PERCOLATION PIT






TYPE	SPACING	DESCRIPTION
D1	3'-0" (915)	T.W. FRAMED FLUSH DOOR TO DETAIL
D2	2'-6" (762)	T.W. FRAMED PANELLED DOOR
W	6'-0" (1830)	T.W. FRAMED GLAZED WINDOW TO DETAIL
W1	4'-6" (1370)	SAME AS TYPE - W
W2	4'-6" (1370)	SAME AS TYPE - W
W3	4'-9" (1450)	SAME AS TYPE - W
W4	3'-3" (990)	SAME AS TYPE - W
V	3'-0" (915)	T.W. FRAMED LOUVERED VENTILATORS TO DETAIL

COLOUR INDEX

- PROPOSED BUILDING
- ROAD
- BOUNDARY LINE

AREA STATEMENT

PLOT AREA: 346.0 SFT OR (78.62 M²)
 PLINTH AREA IN GROUND FLOOR } 538.13 SFT OR (50.01 M²)
 PLINTH AREA IN FIRST FLOOR } 538.13 SFT OR (50.01 M²)
 STAIRCASE } 128.13 SFT OR (11.90 M²)
 HEAD ROOM }
 TOTAL BUILT UP AREA } 1076.26 SFT OR (100.02 M²)
 PLOT COVERAGE 63.60%
 F.S.I 1.27

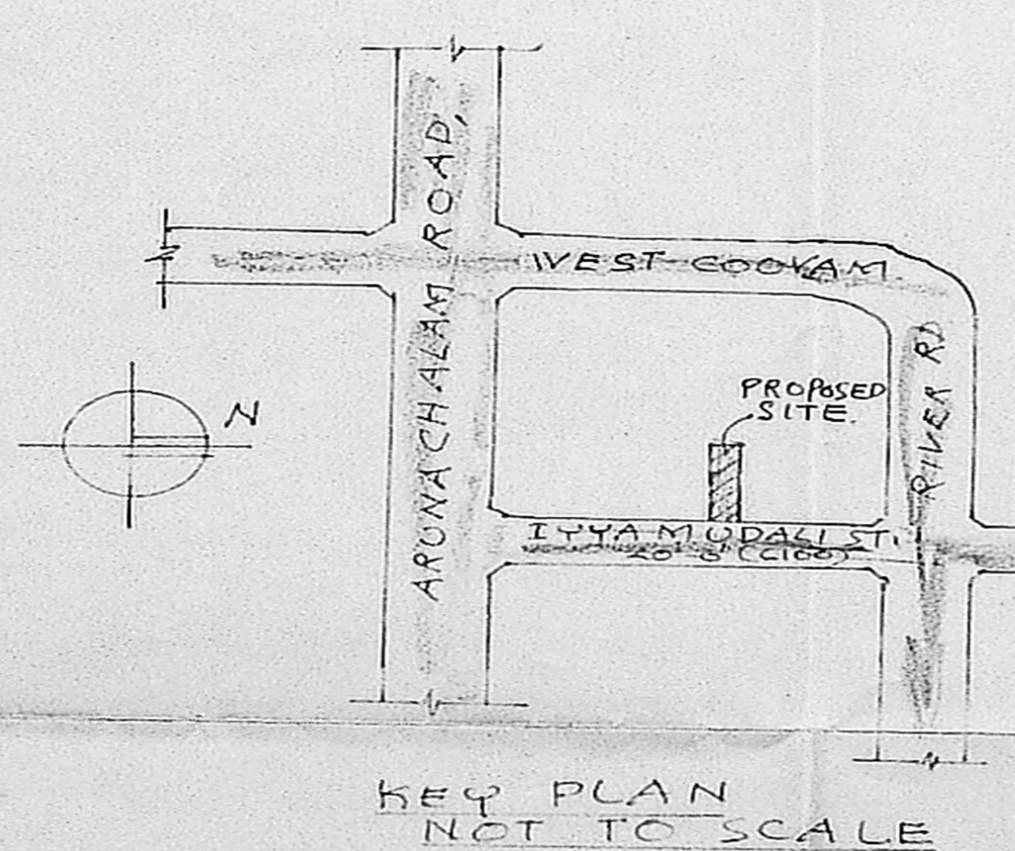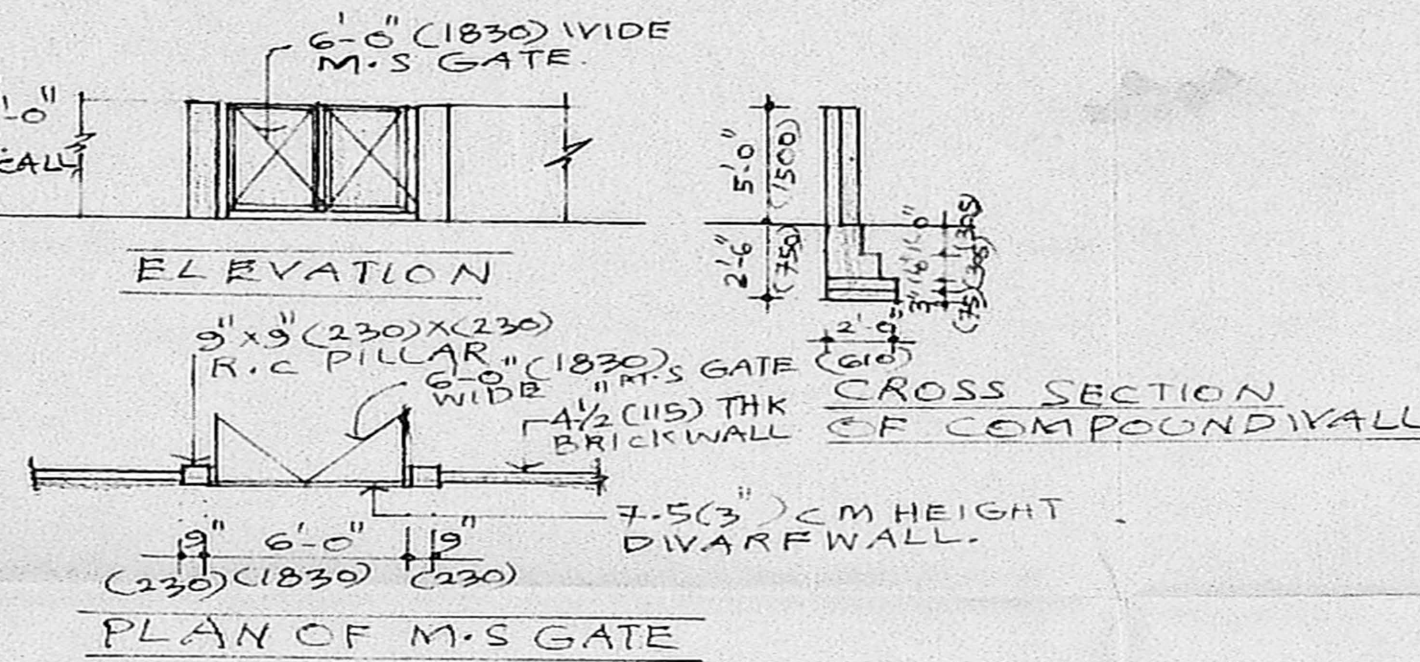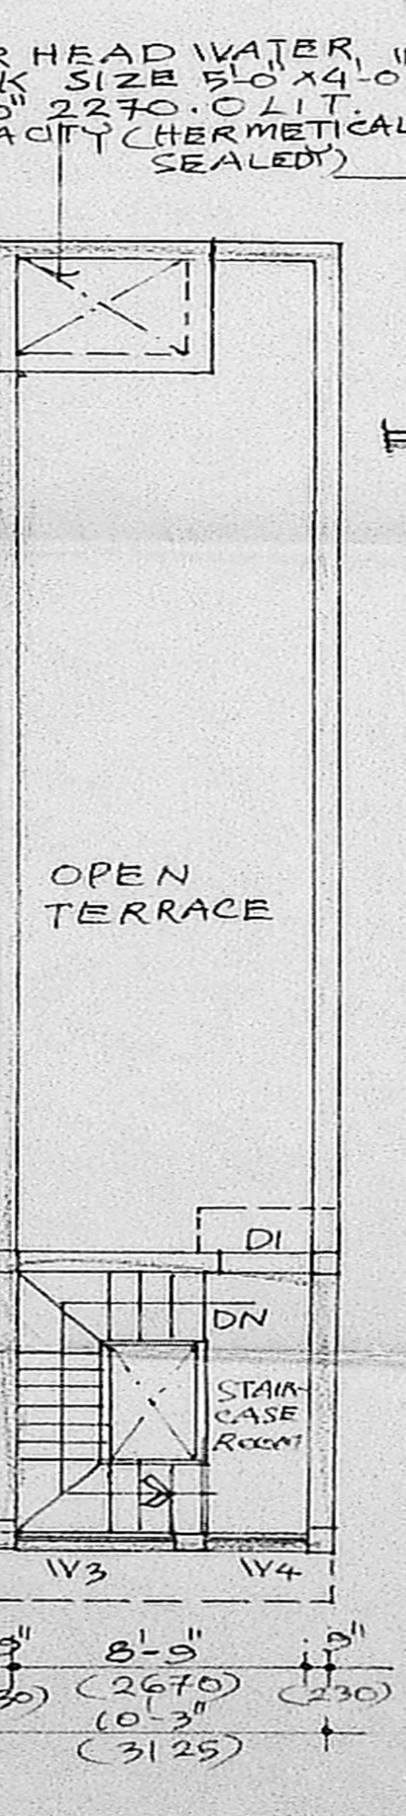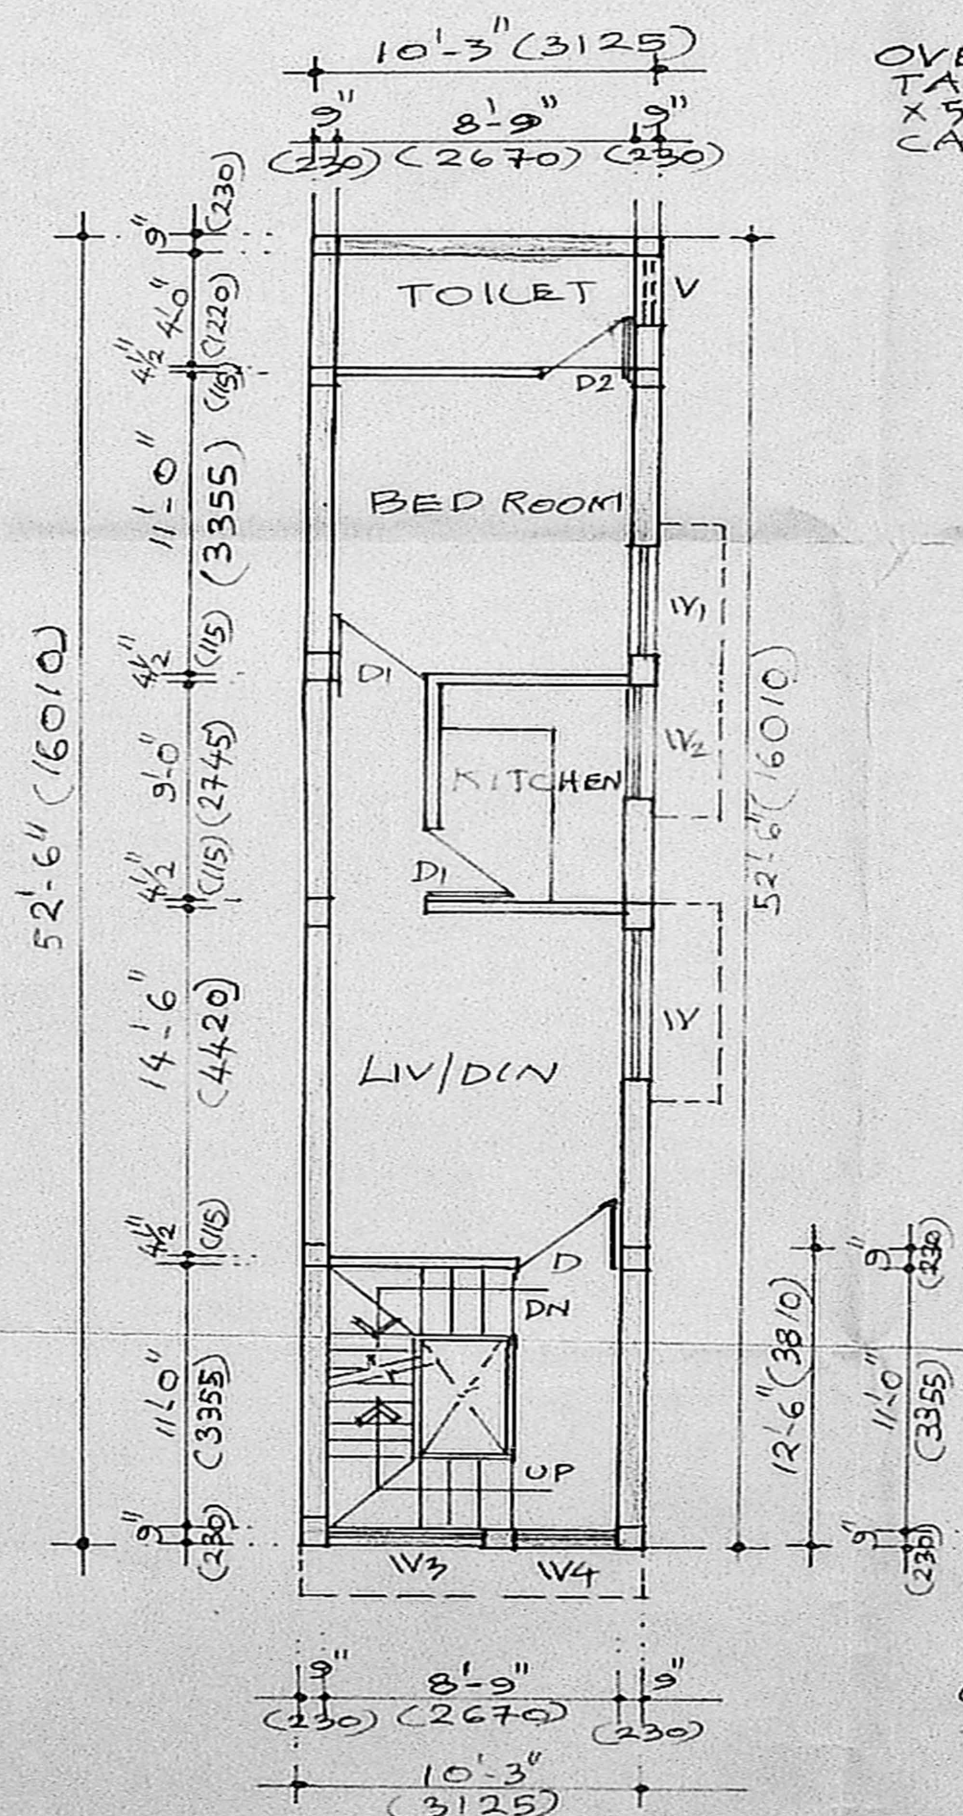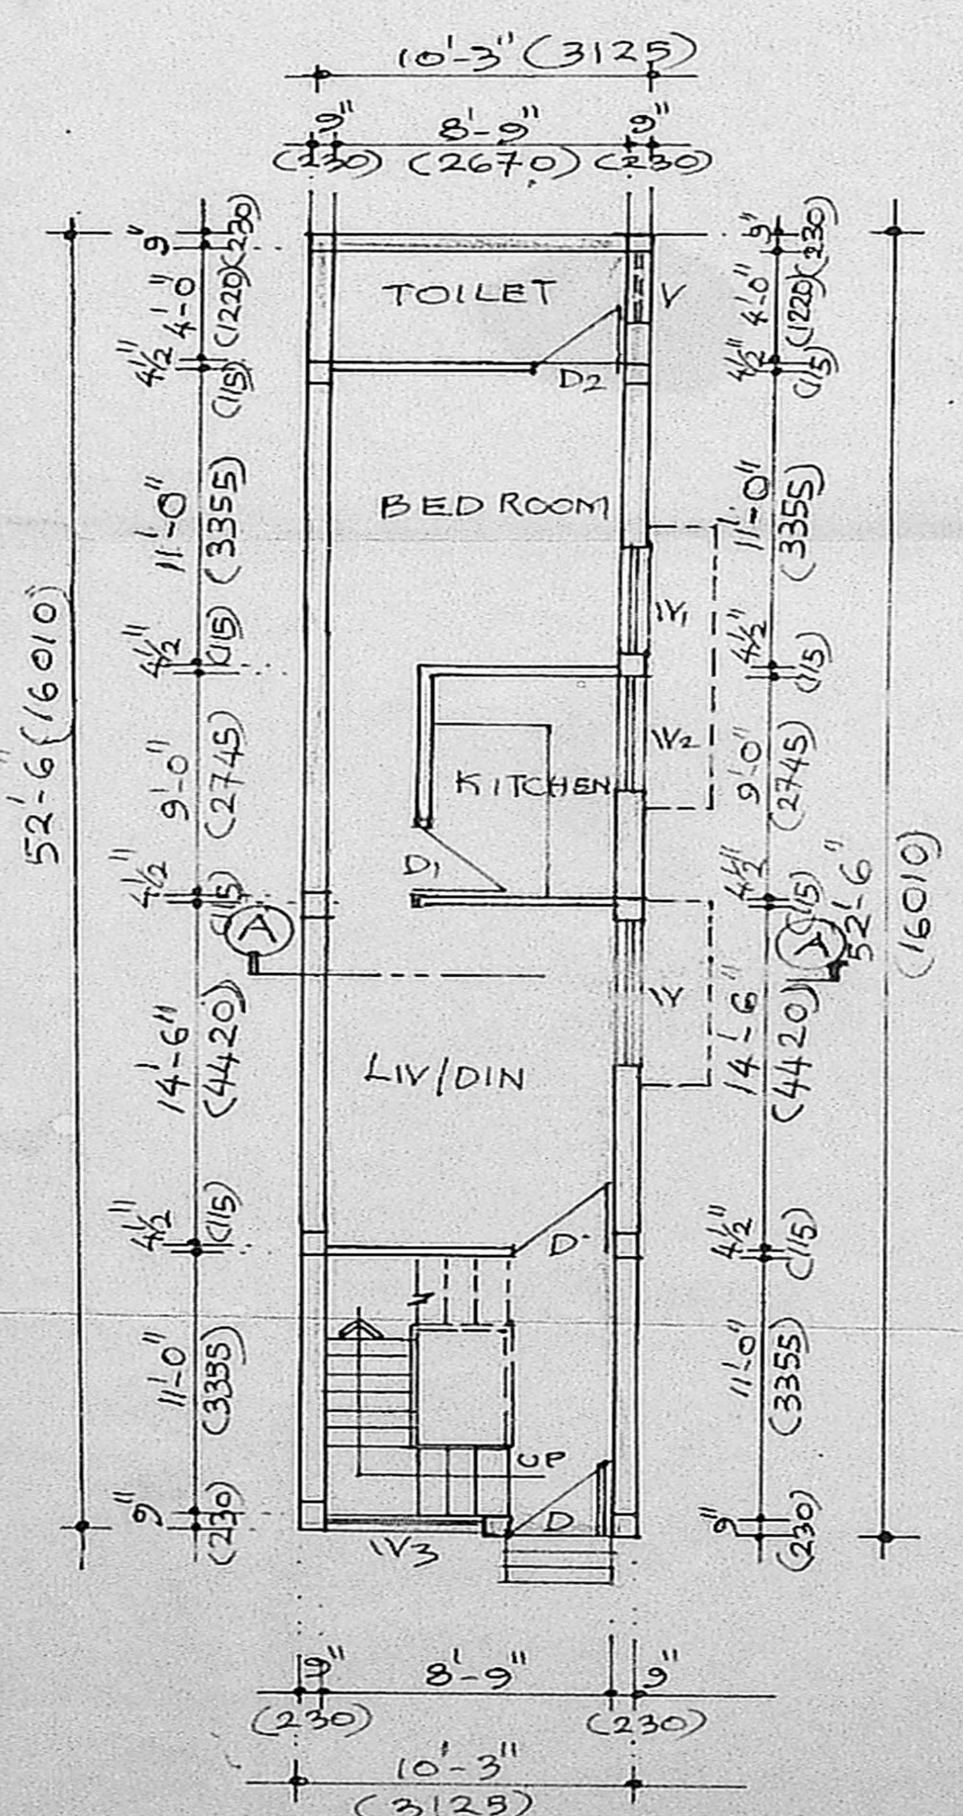

P. Jayalalitha
 OWNER'S SIGNATURE
 PLAN SHOWING THE PROPOSED RESIDENCE FOR MRS. P. JAYALALITHA AT OLD DOOR NO: 1/107, NEIY NO: 137, IYAH MODALI STREET, CHINTADRI PET, CHENNAI - 600002.
 R.S NO: 116/1 BLOCK NO: 5, CHINTADRI PET VILLAGE, MYLAPORE - TRIPPLICANE TALUK, CHENNAI DISTRICT,

SCALE 1" = 8'-0" (1:100) DATE 19/02/03

S. SUNDARAM, L.C.E.
 Licensed Surveyor, Class-II No. 27/2002-2001
 Corporation of Chennai and CMDA
 and Consulting Engineer,
 Plot No. 4, Thirunelakandrar Nagar,
 KAVANGARAI, PUZHAI (P.O.1)
 CHENNAI 600 066.

LICENSED SURVEYOR