

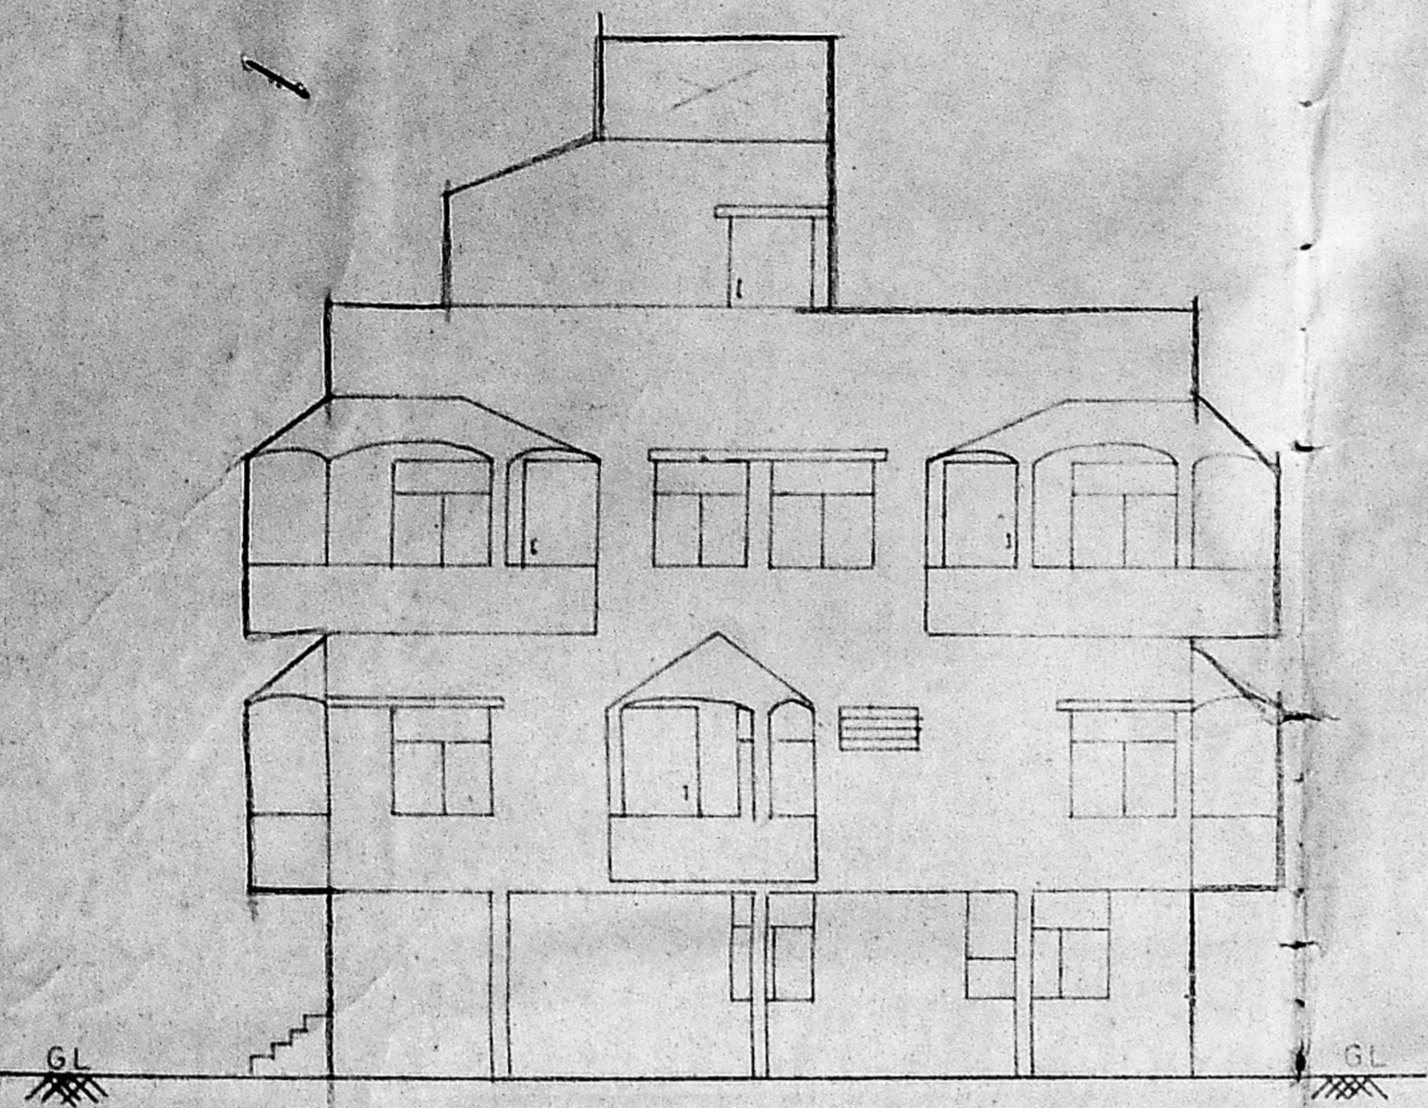


CMDA "A" CHANNEL
 C. No. A/2/844/03
 Scrutiny Plan / Revised Plan
 P. A. I. [Signature]
 A.P. [Signature]

PLAN SHOWING THE Proposed Residential Building AT PLOT NO. 23, DOR NO. 24, S. 110-7/2 SWARNABIGAI NAGAR, VENGAMBALAM TIRUPATI 22, STATE ROAD, DH. 65 ZONE I

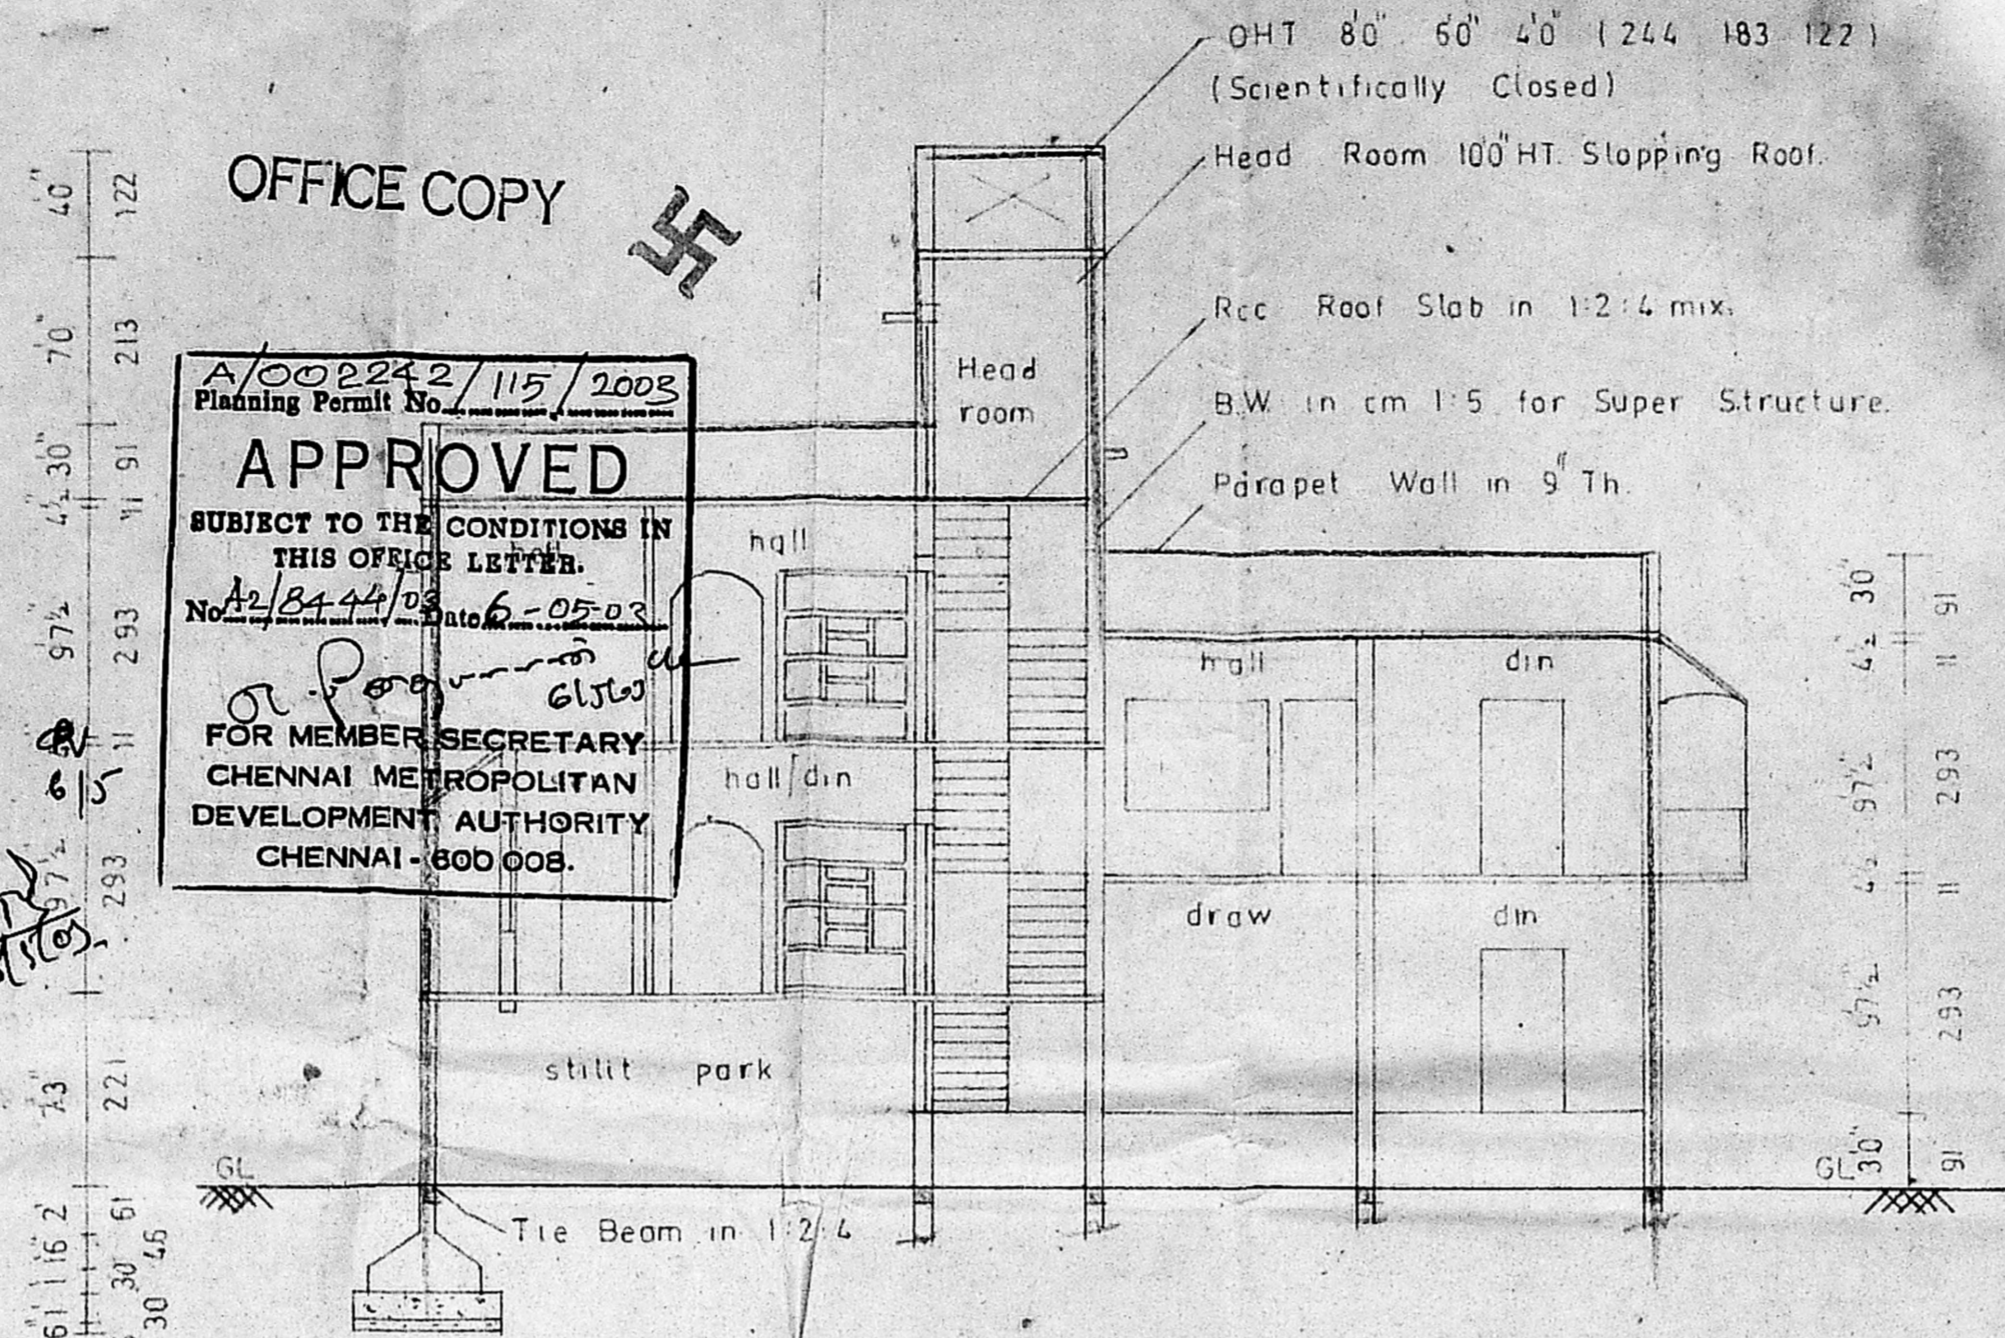



FRONT ELEVATION

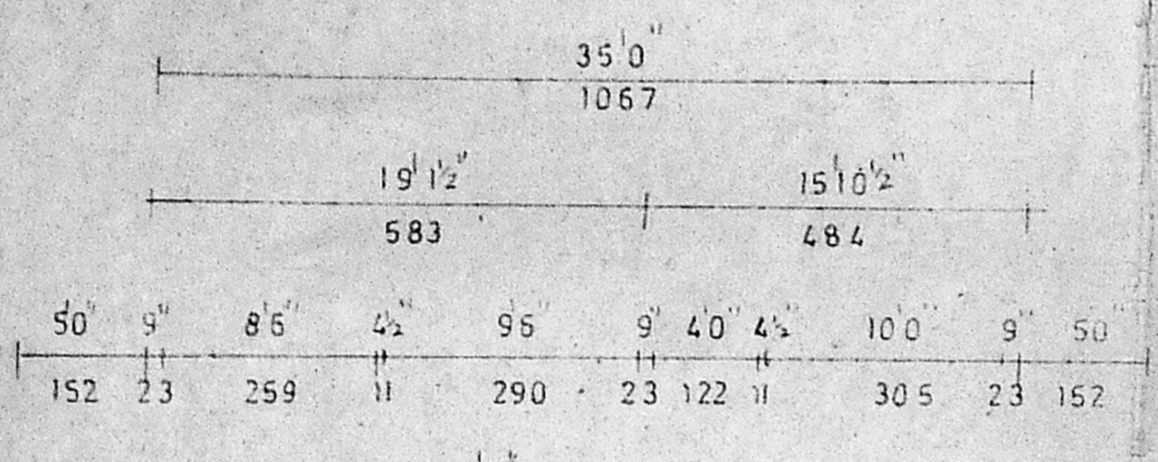

SECTION ON AB

TYPICAL COLUMN FOUNDATION
 60 x 60
 183 x 183

PERCULATION PIT

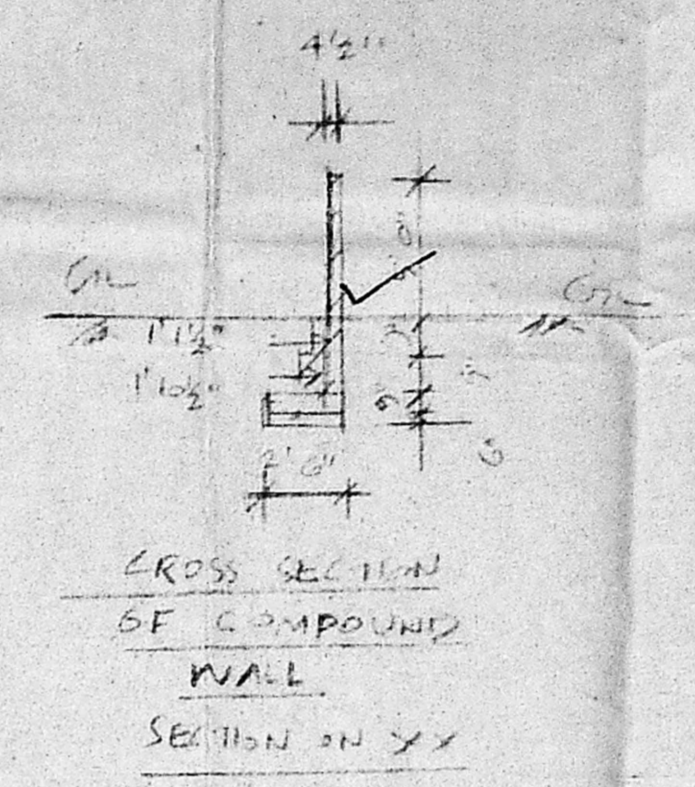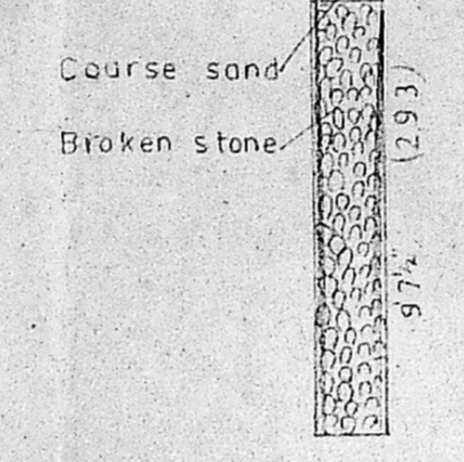


CROSS SECTION OF COMPOUND WALL SECTION ON XX


AREA	DETAILS	SQFT	SQM
PLOT	EXTENT	2925	271.84
STILT	PARKING	700	65.01
PLINTH	GF	1050	97.58
	FF	1894	176.02
	SF	975	90.61
TOTAL		3919	364.22
PLOT	COVERAGE	64.7	65
F.S.I		13	1.5
HEAD ROOM	REFERENCE	116	10.8

D	DOOR	33 x 70	99 x 213
D1		30 x 70	91 x 213
D2		26 x 70	76 x 213
W	WINDOW	60 x 46	183 x 137
W1		40 x 46	122 x 137
W2		30 x 46	91 x 137
FD	FRENCH DOOR	60 x 70	183 x 213
FD1		40 x 70	122 x 213
J	JALLY	60 x 46	183 x 137
V	VENTILATOR	20 x 16	61 x 46


COLOUR INDEX
 PRO. ROAD BOUND
 SCALE
 1:80 05 1:100

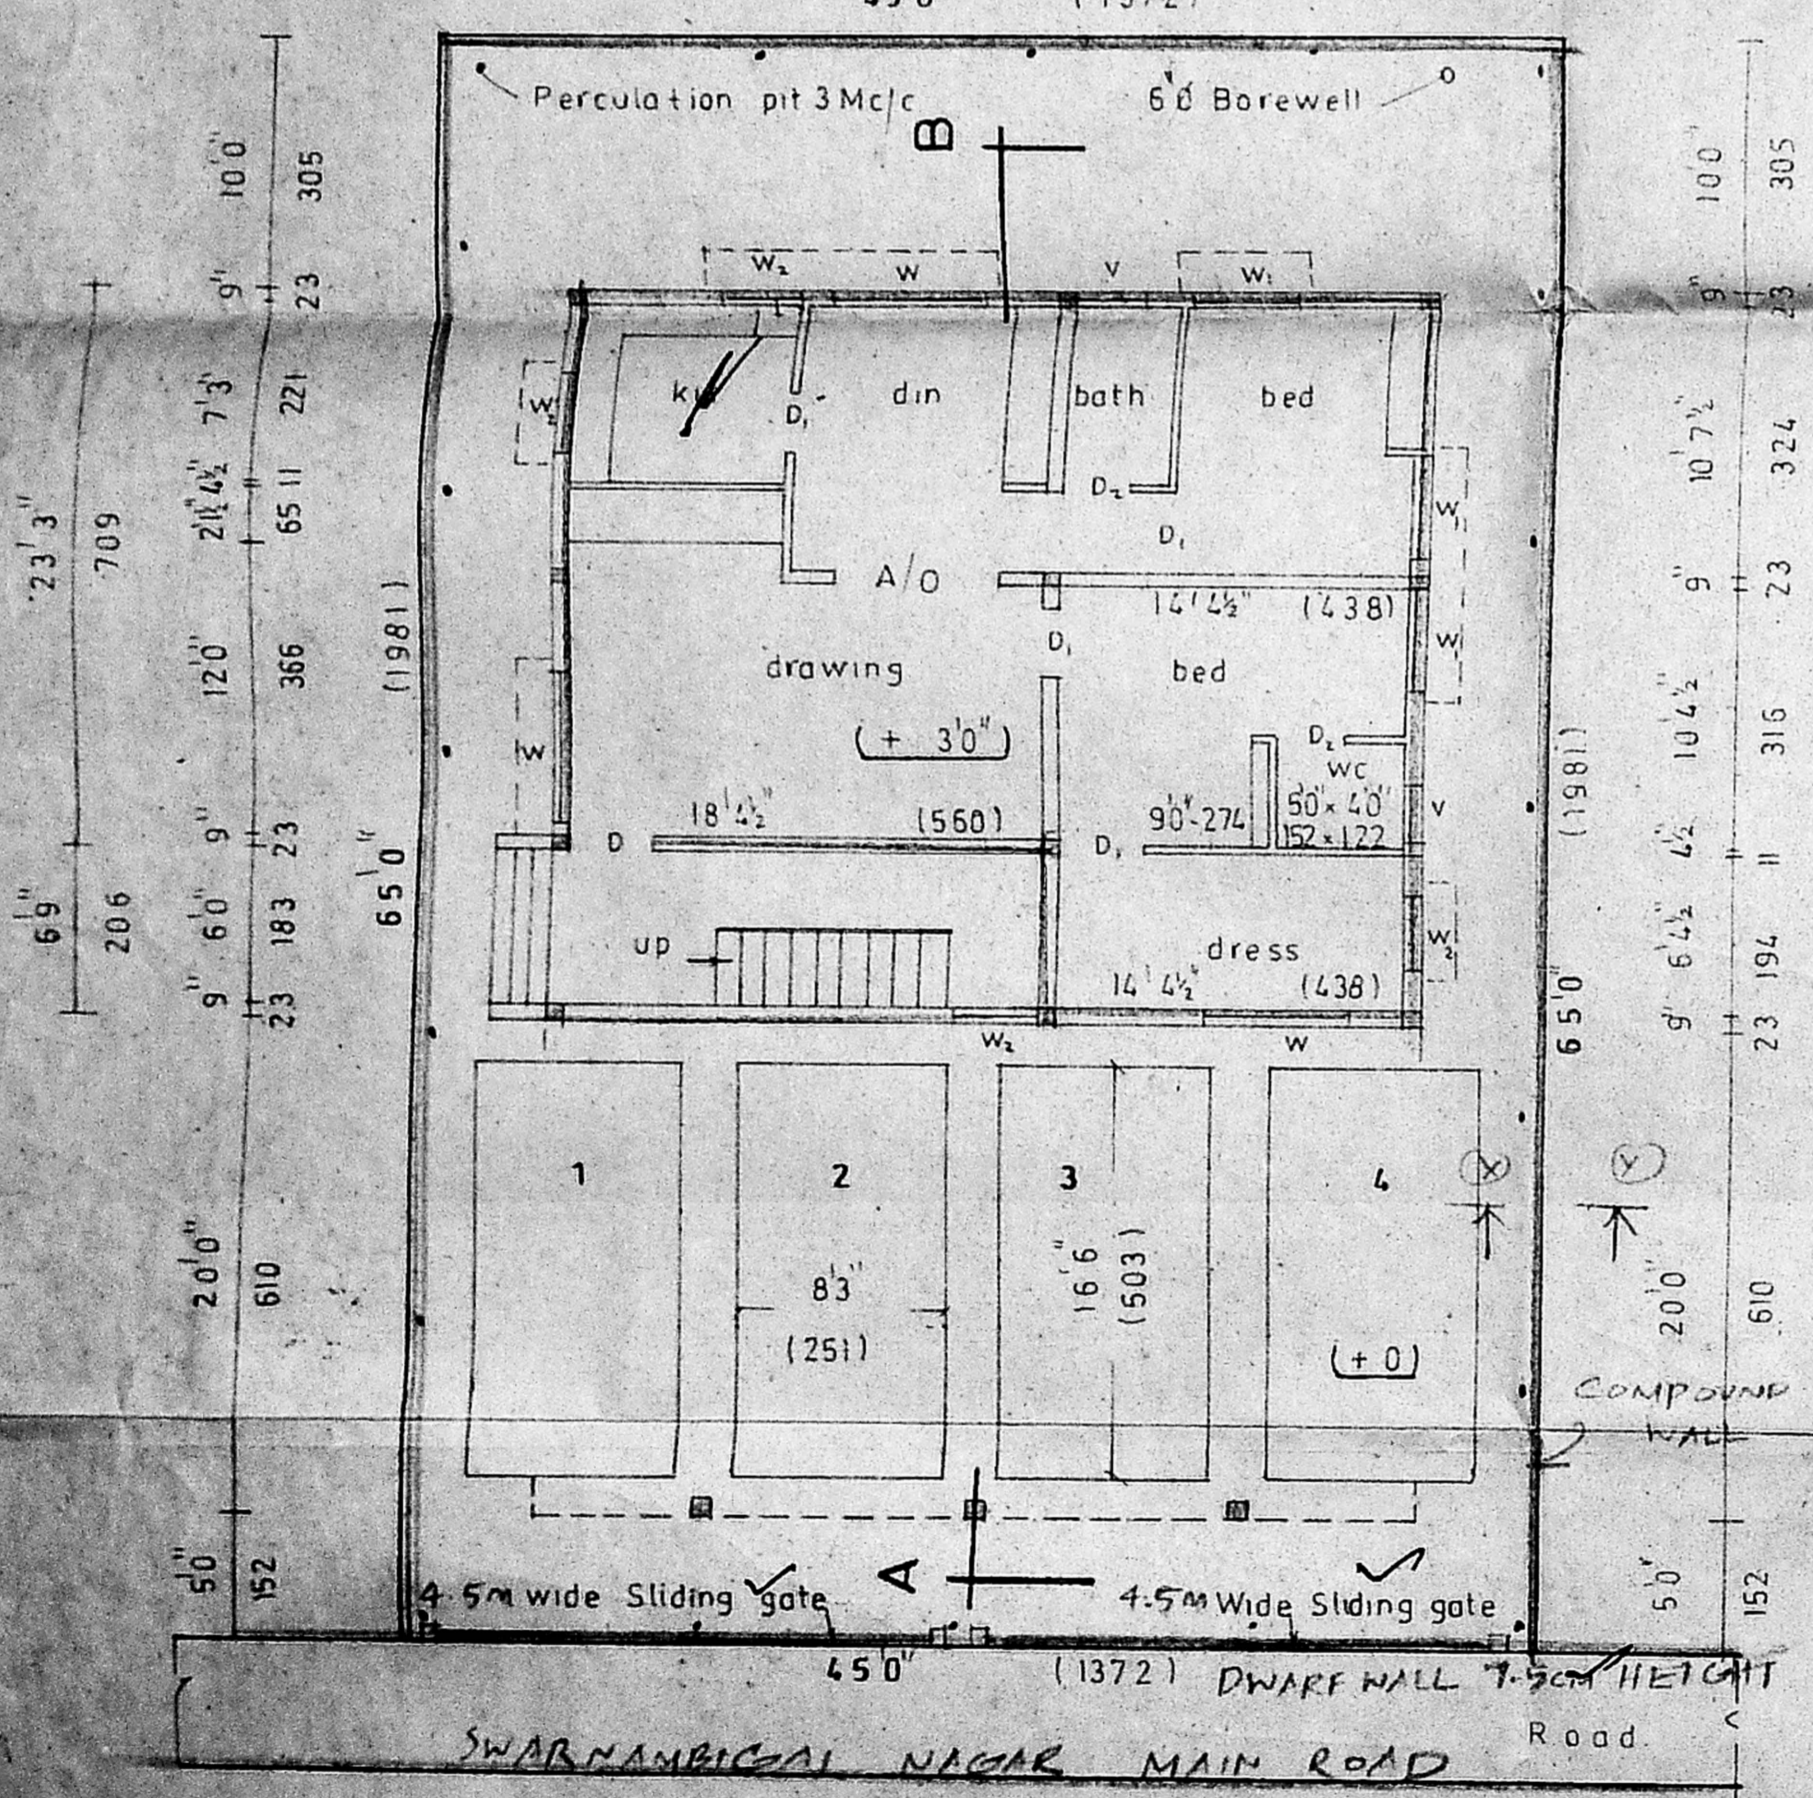


SITE PLAN | STILT | GROUND FLOOR PLAN

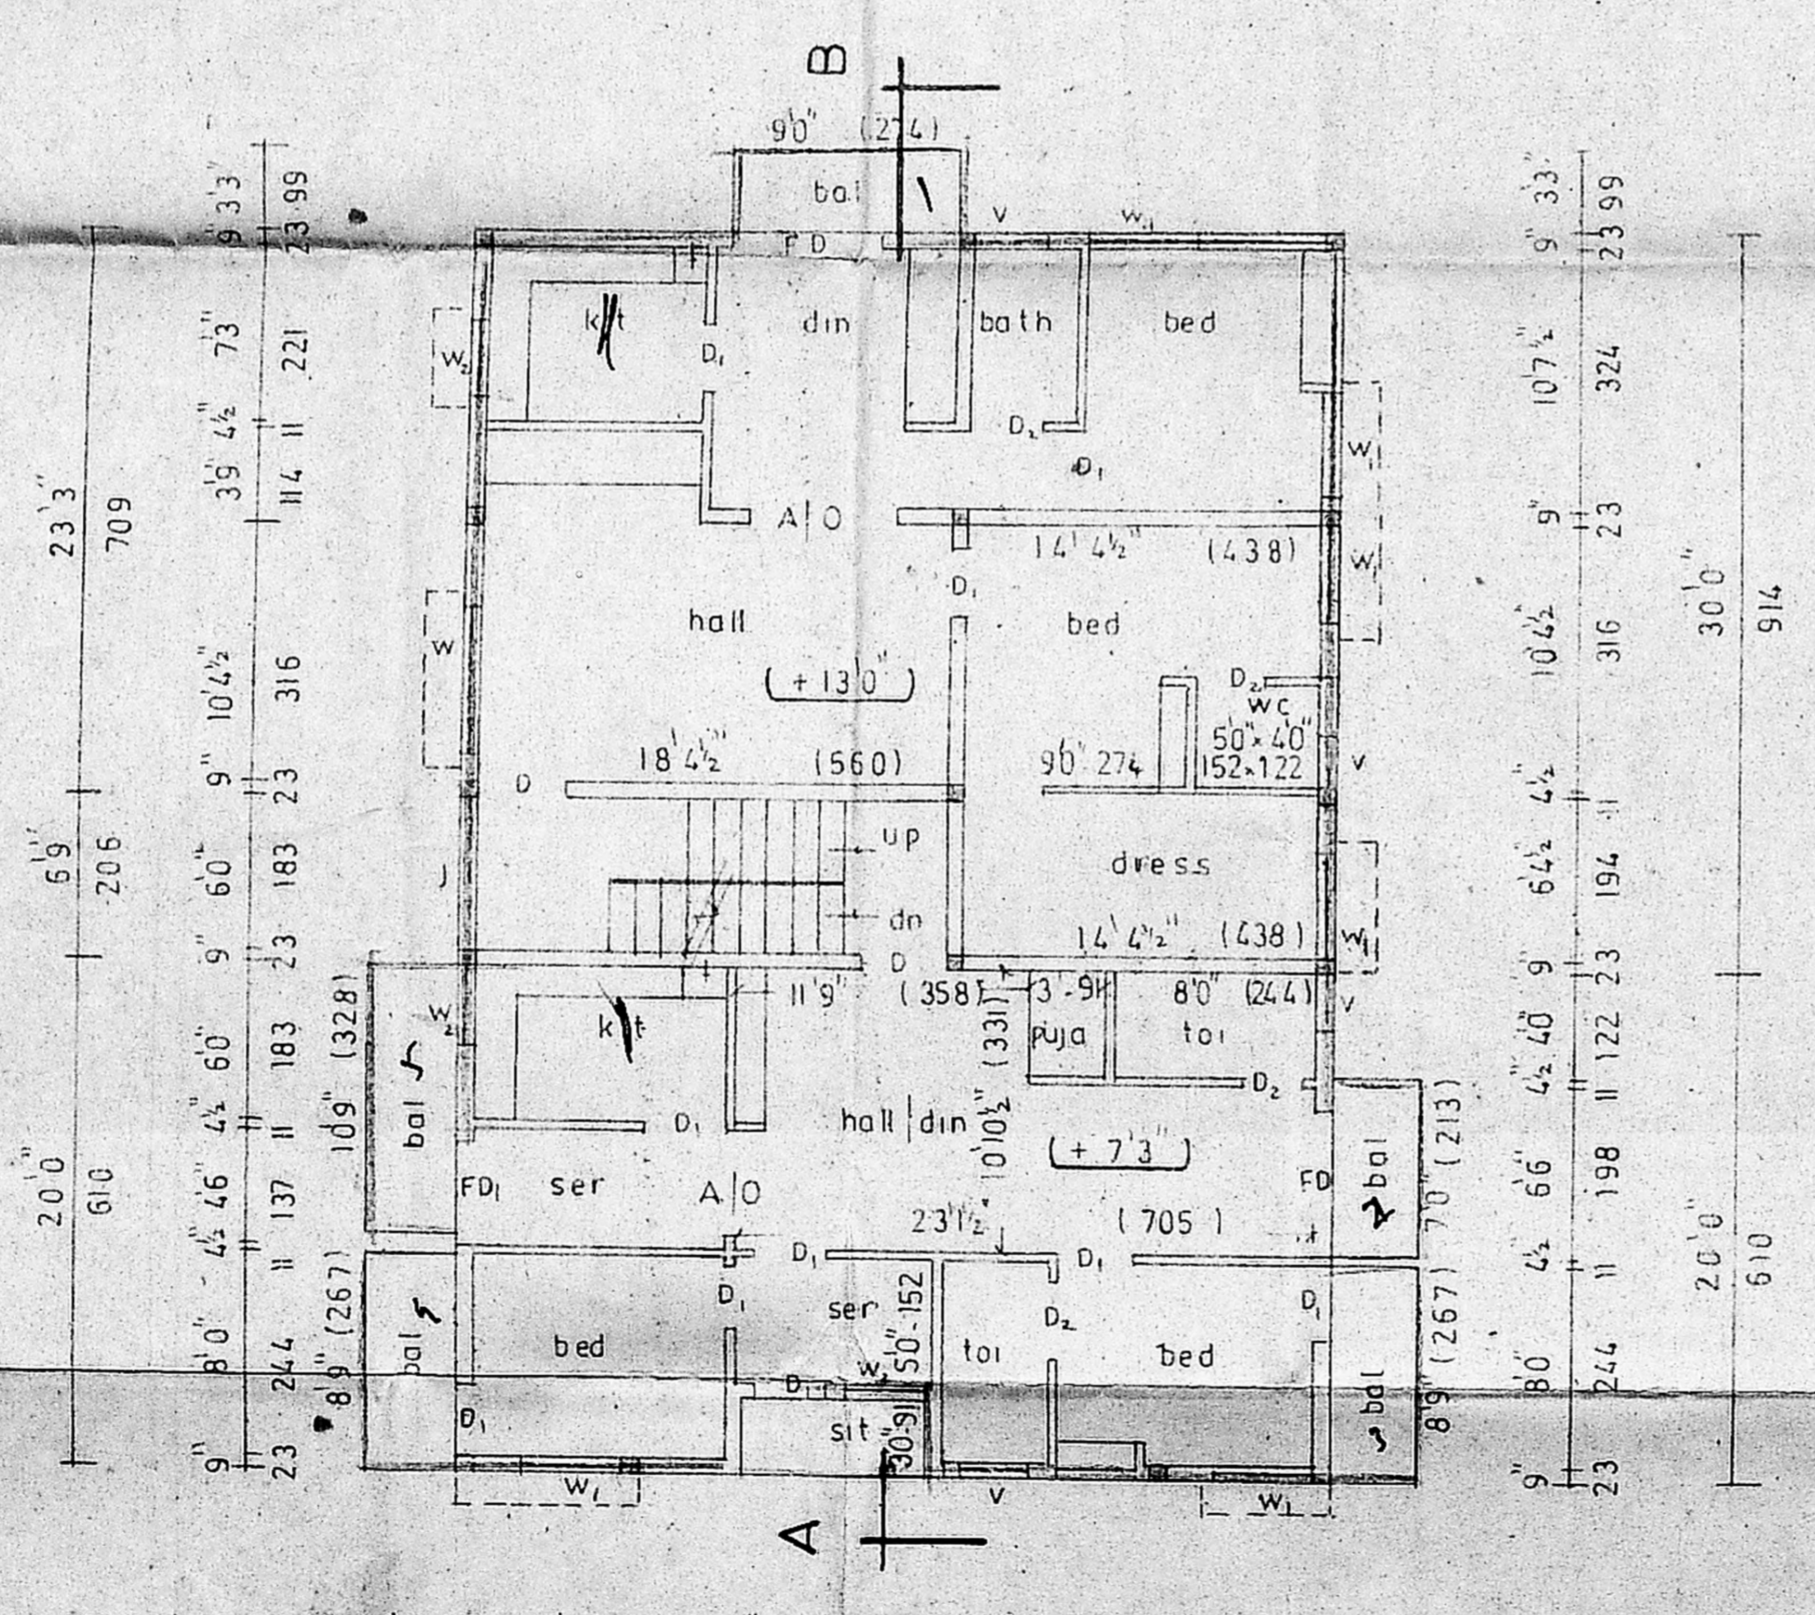

FIRST FLOOR PLAN

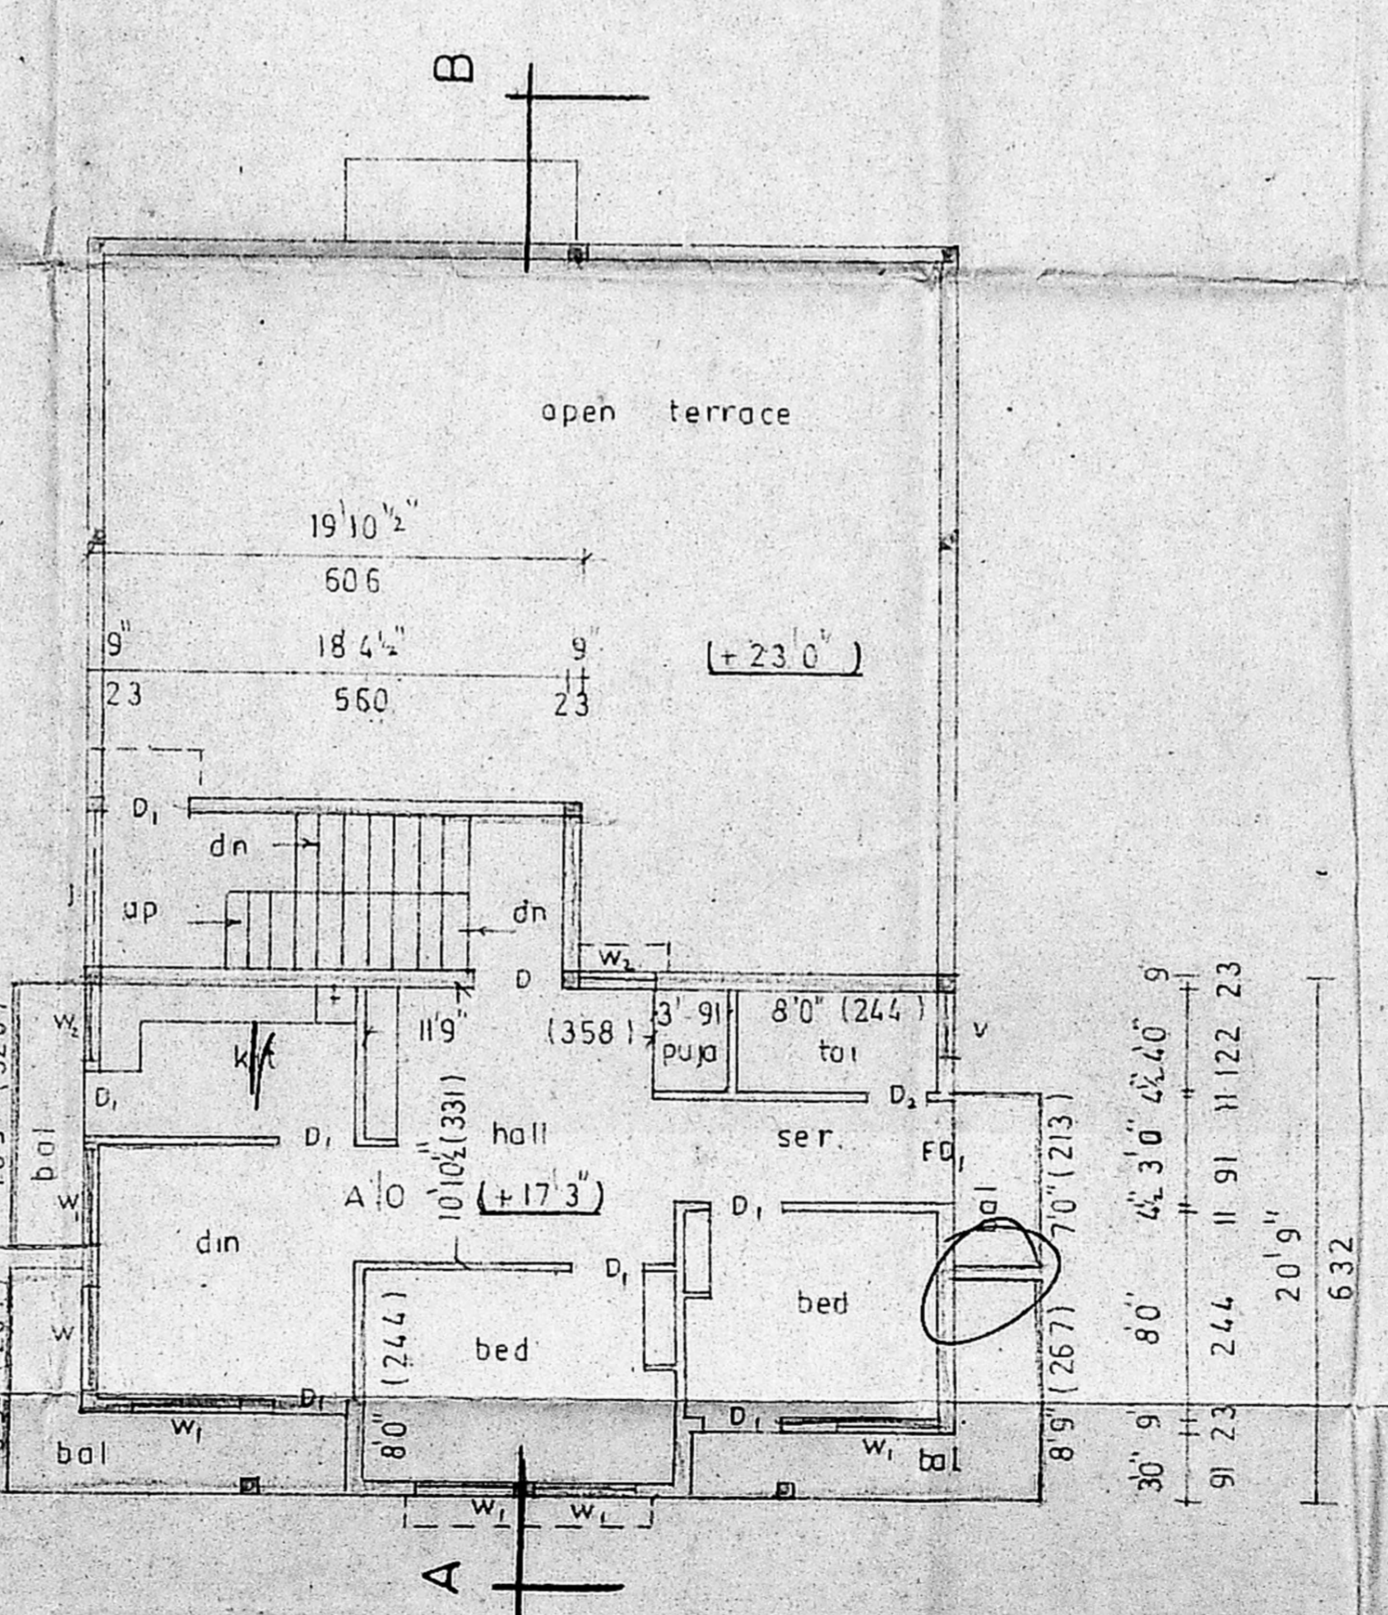

SECOND FLOOR PLAN (ABOVE STILT)

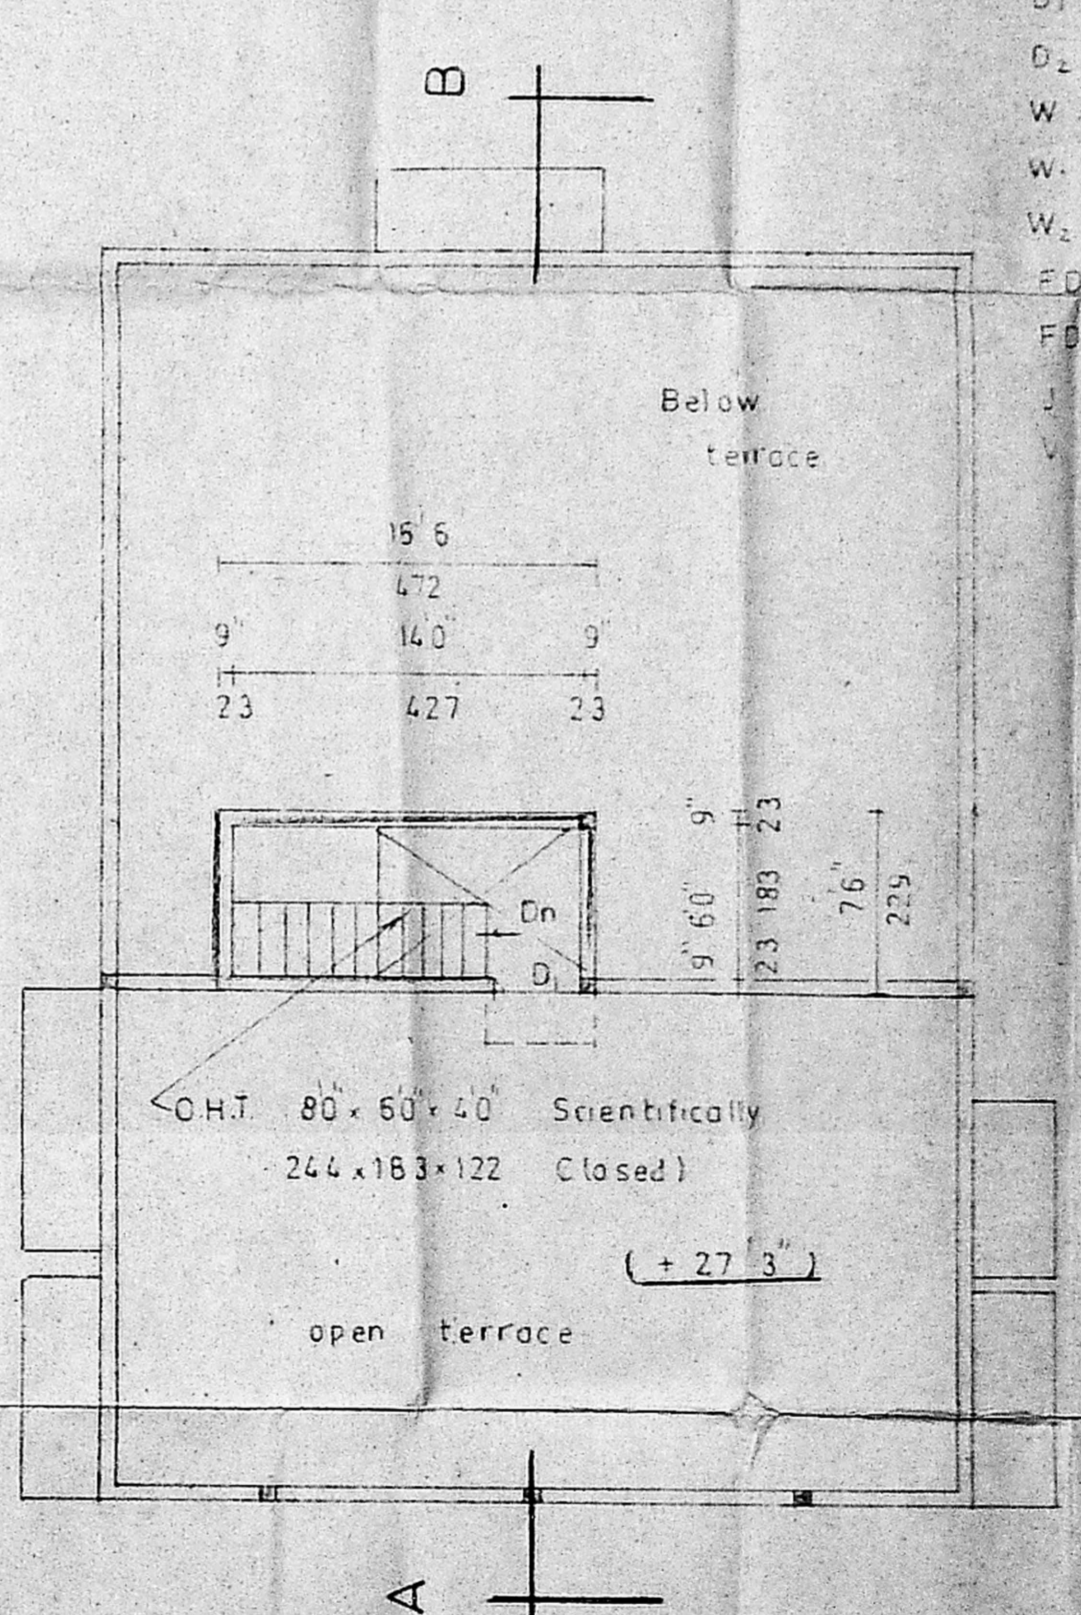

HEAD ROOM PLAN

OWNER

 ENGINEER