




FRONT ELEVATION

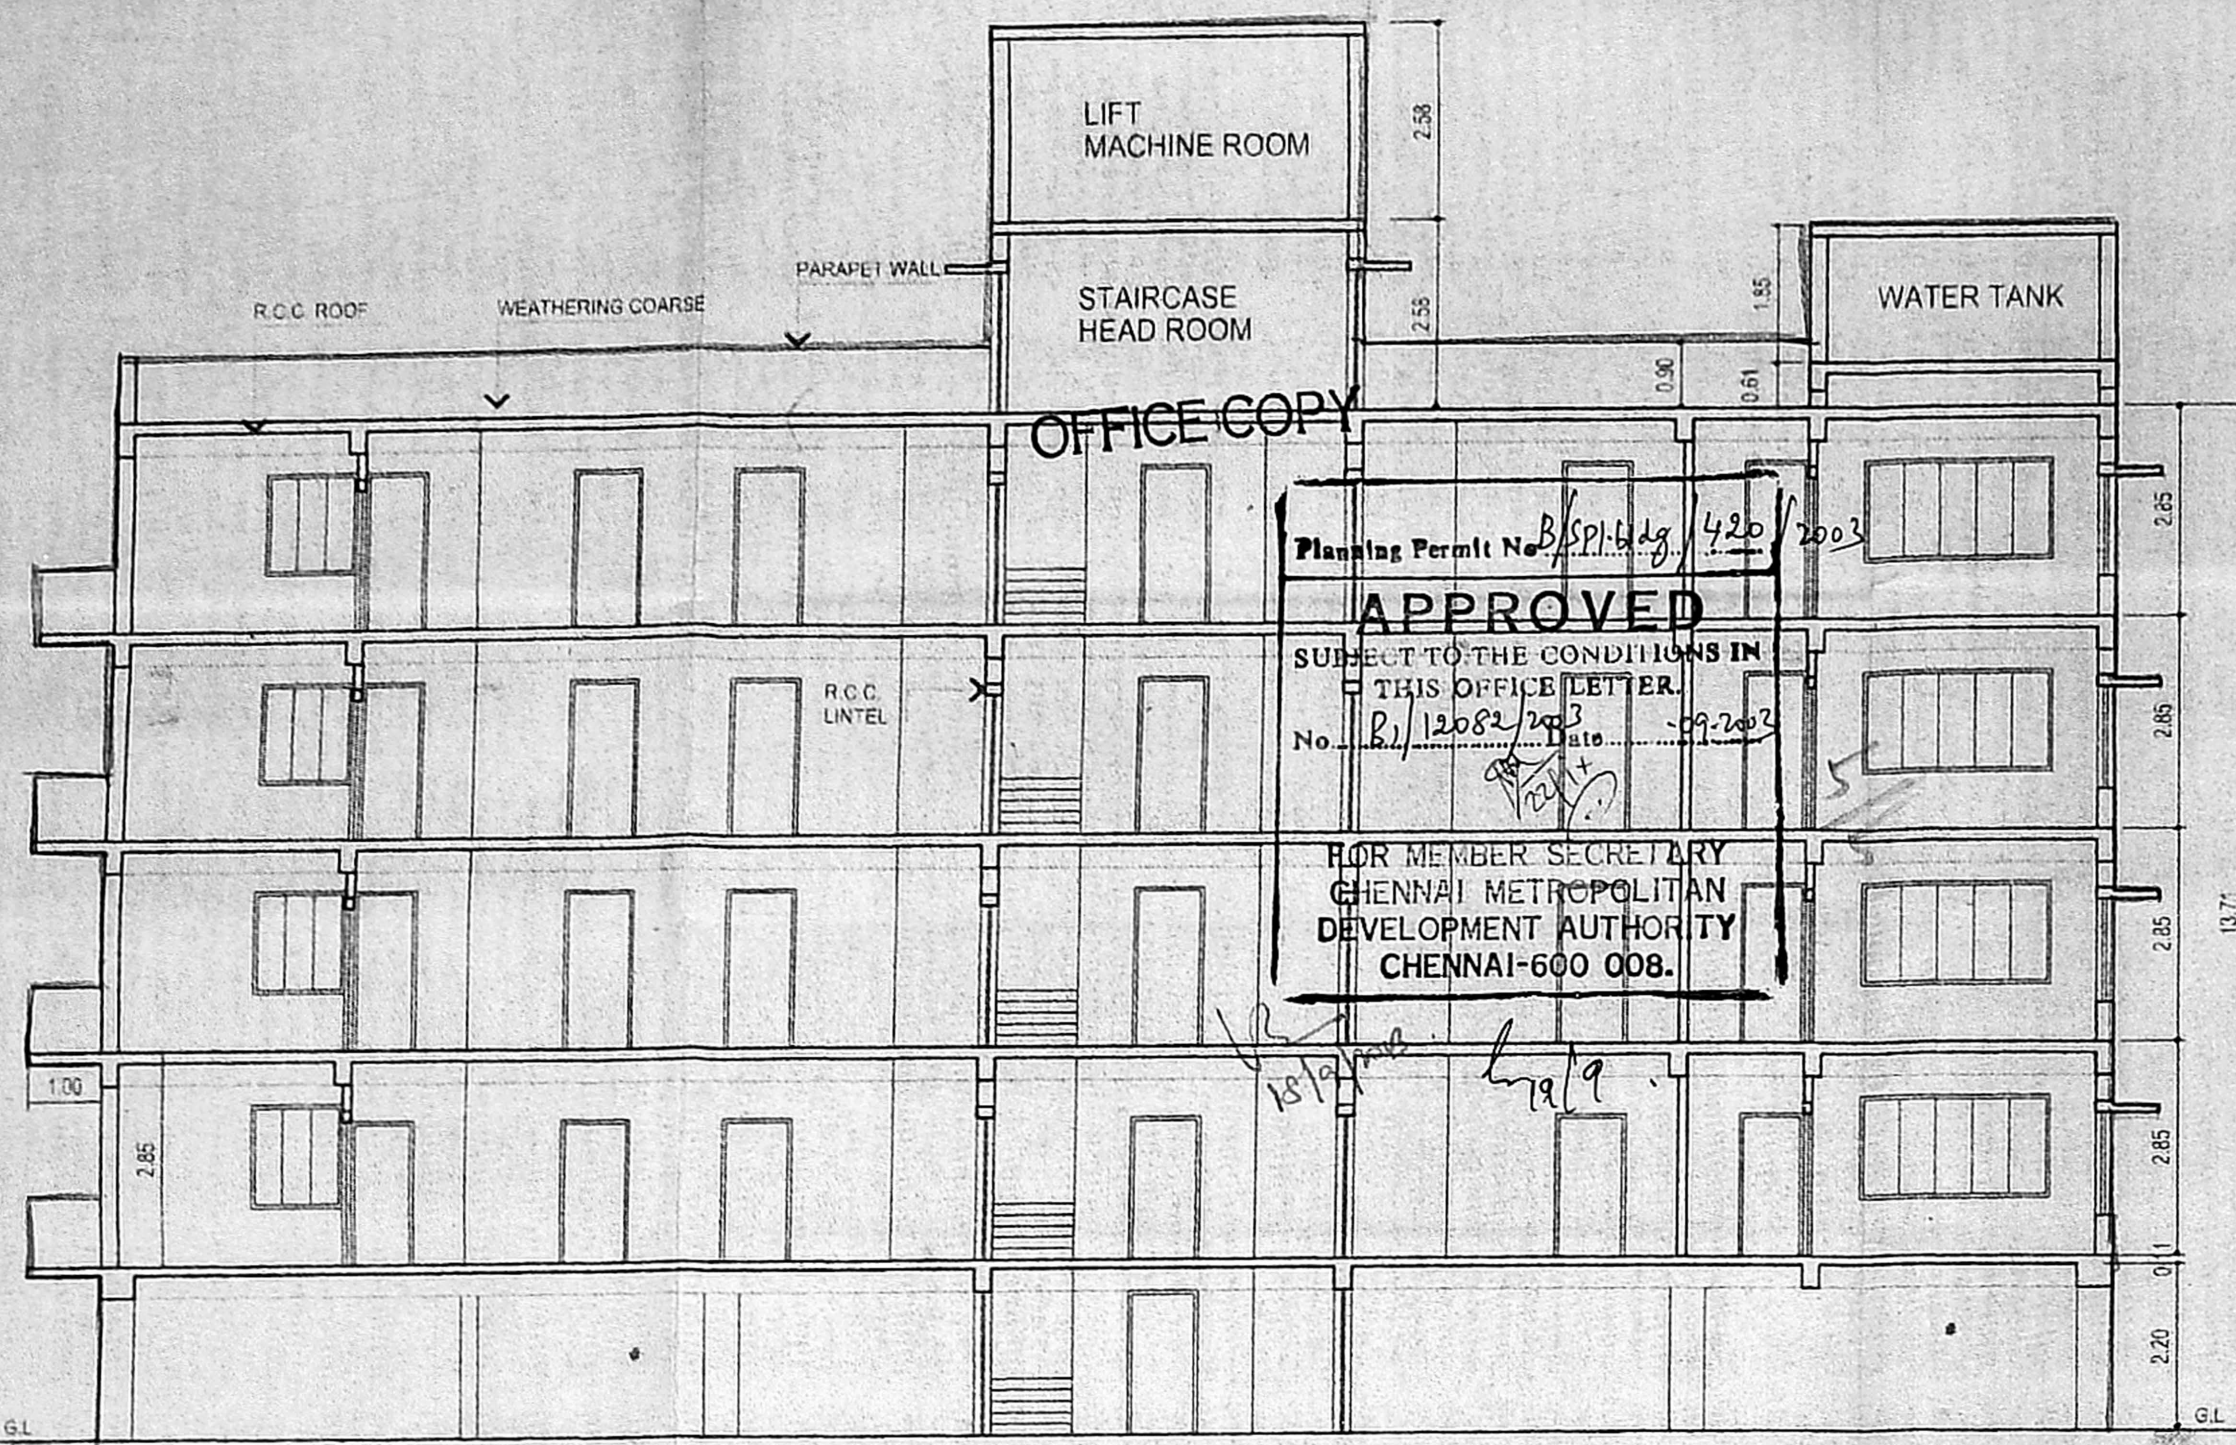


SECTION - AA

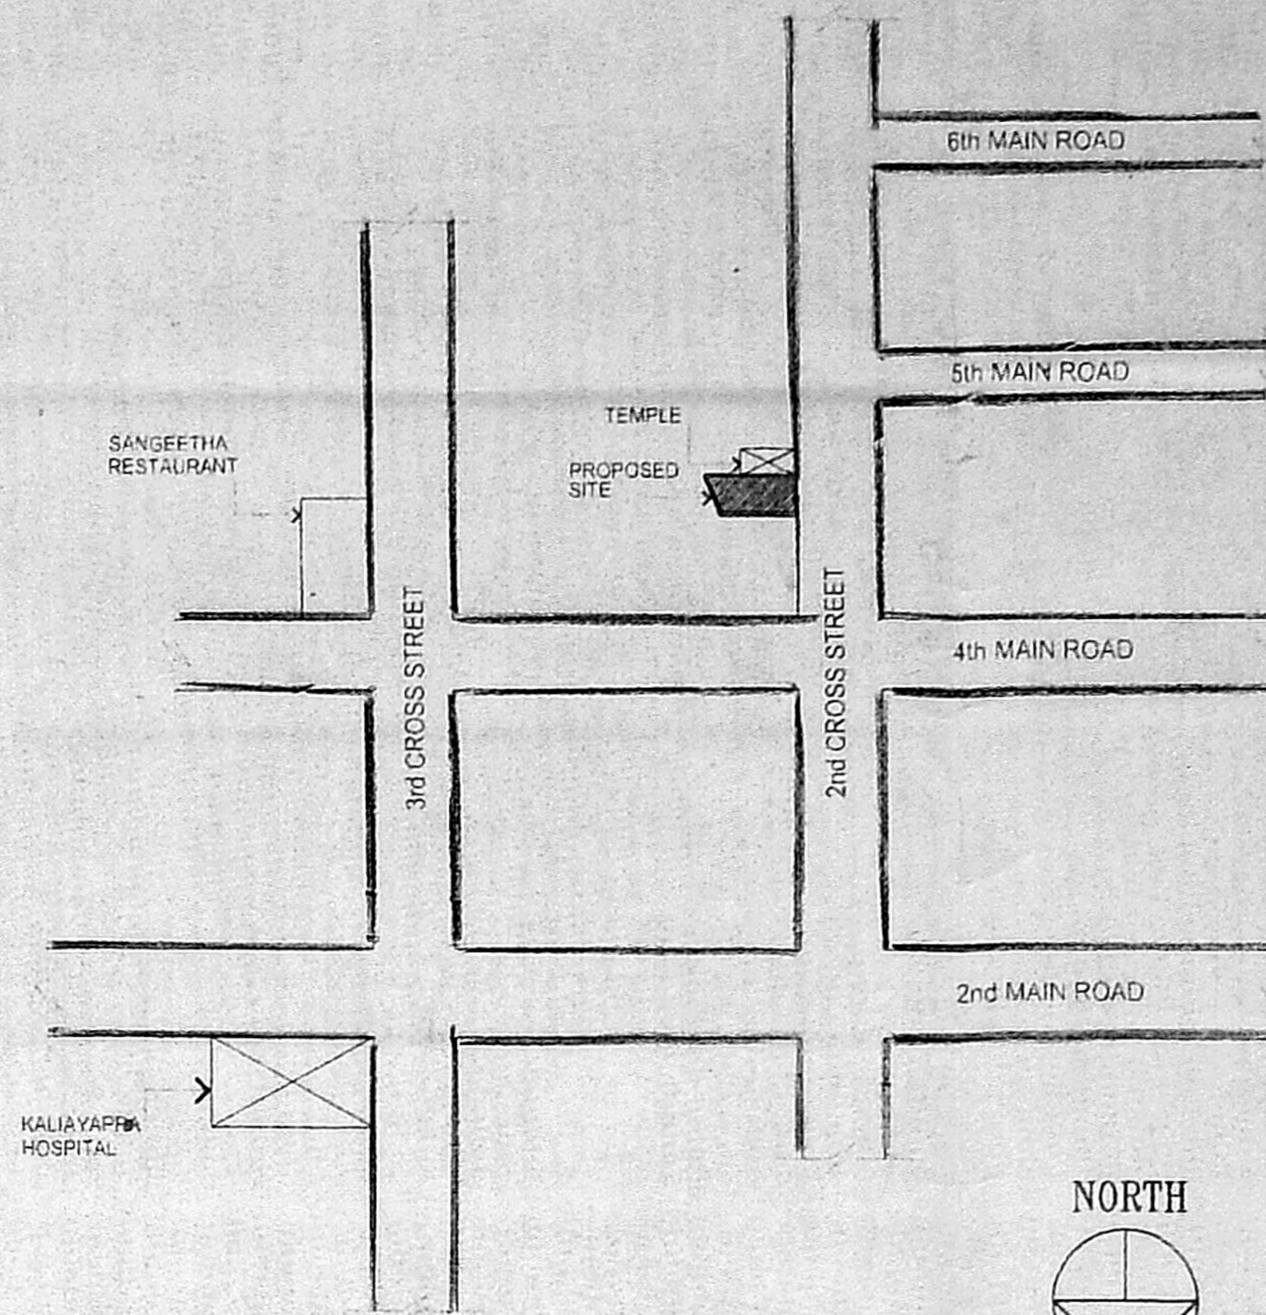


KEY PLAN (N.T.S)

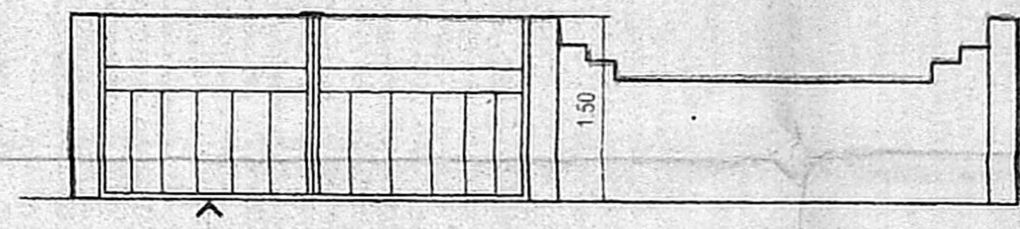


ELEVATION COMPOUND WALL DETAIL

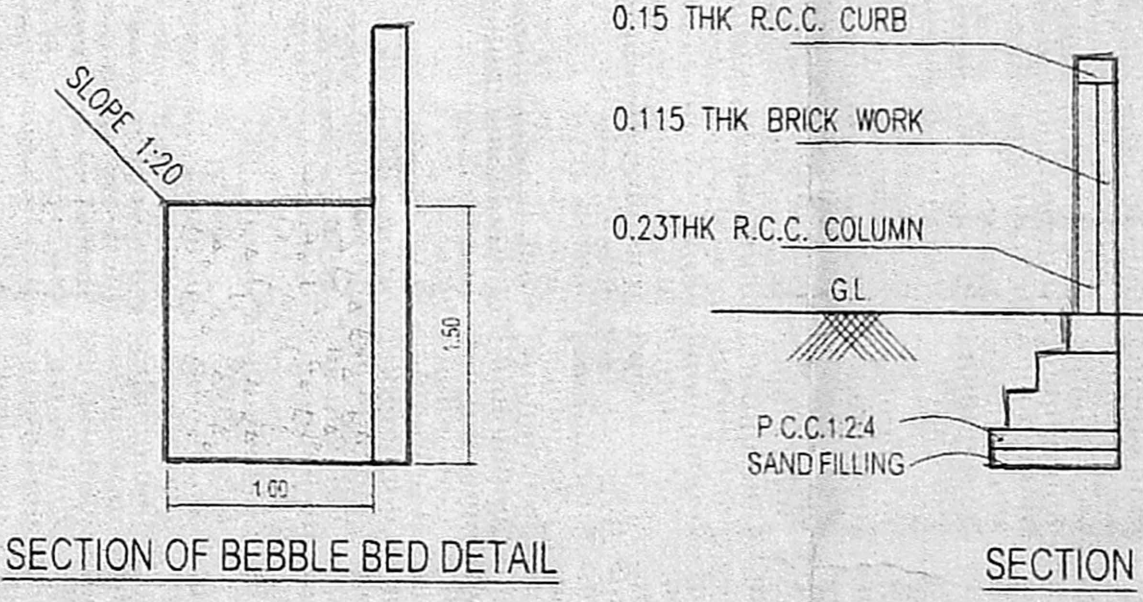


SECTION OF BEBBLE BED DETAIL

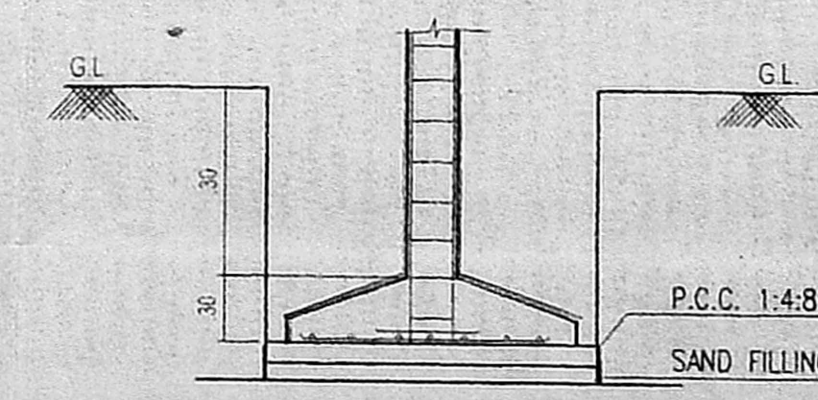


SECTION DETAIL OF FOUNDATION

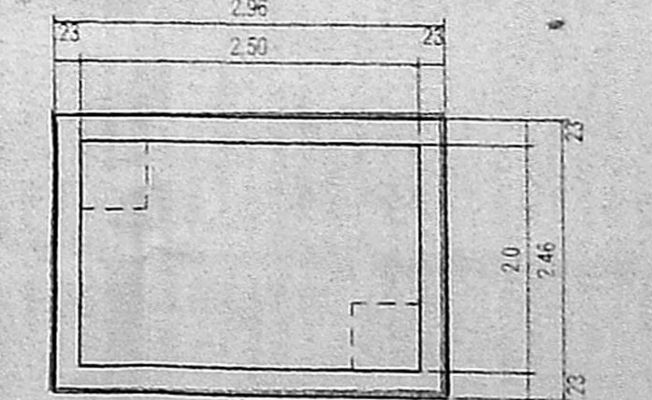

PLAN (8 CUBIC CAPACITY)

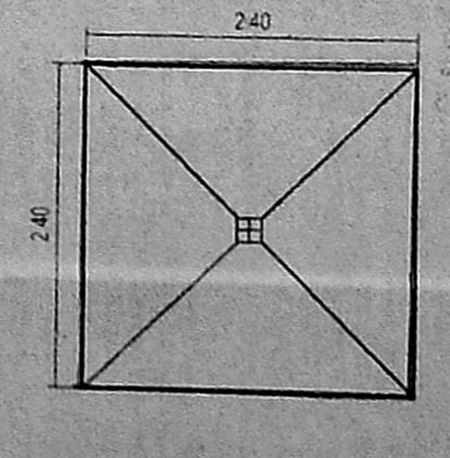


PLAN

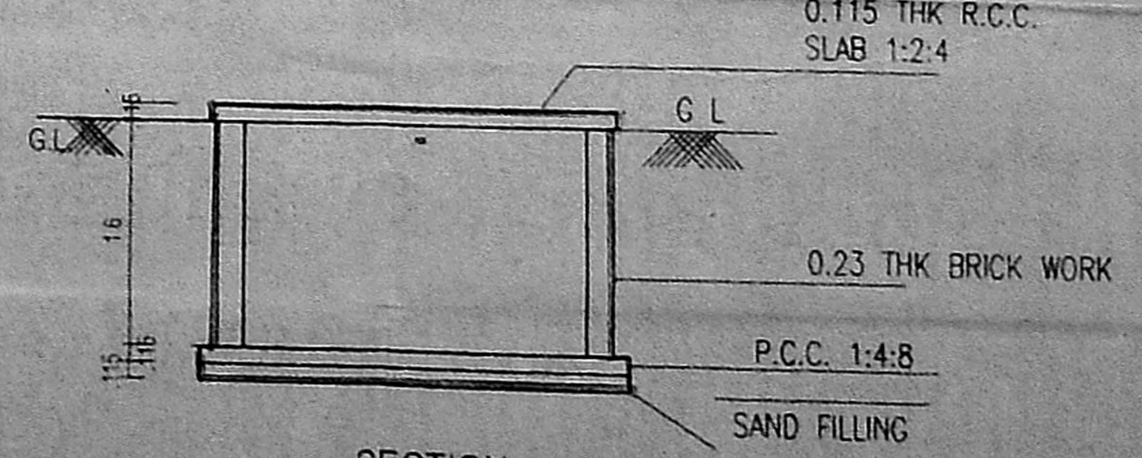


SECTION SUMP DETAIL

Revised Plan
 Dt: 8/9/2013
 CMDA (B) No. 1
 C. No. 8/12082/2013
 Asst. Scrutiny P.A. V. S. Naras.
 15/9/2013
 A.P. D.P.


Approved
 SUBJECT TO THE CONDITIONS IN THIS OFFICE LETTER
 No. B/12082/2013
 15/9/2013
 MEMBER SECRETARY
 CHENNAI METROPOLITAN
 DEVELOPMENT AUTHORITY
 CHENNAI-600 008.

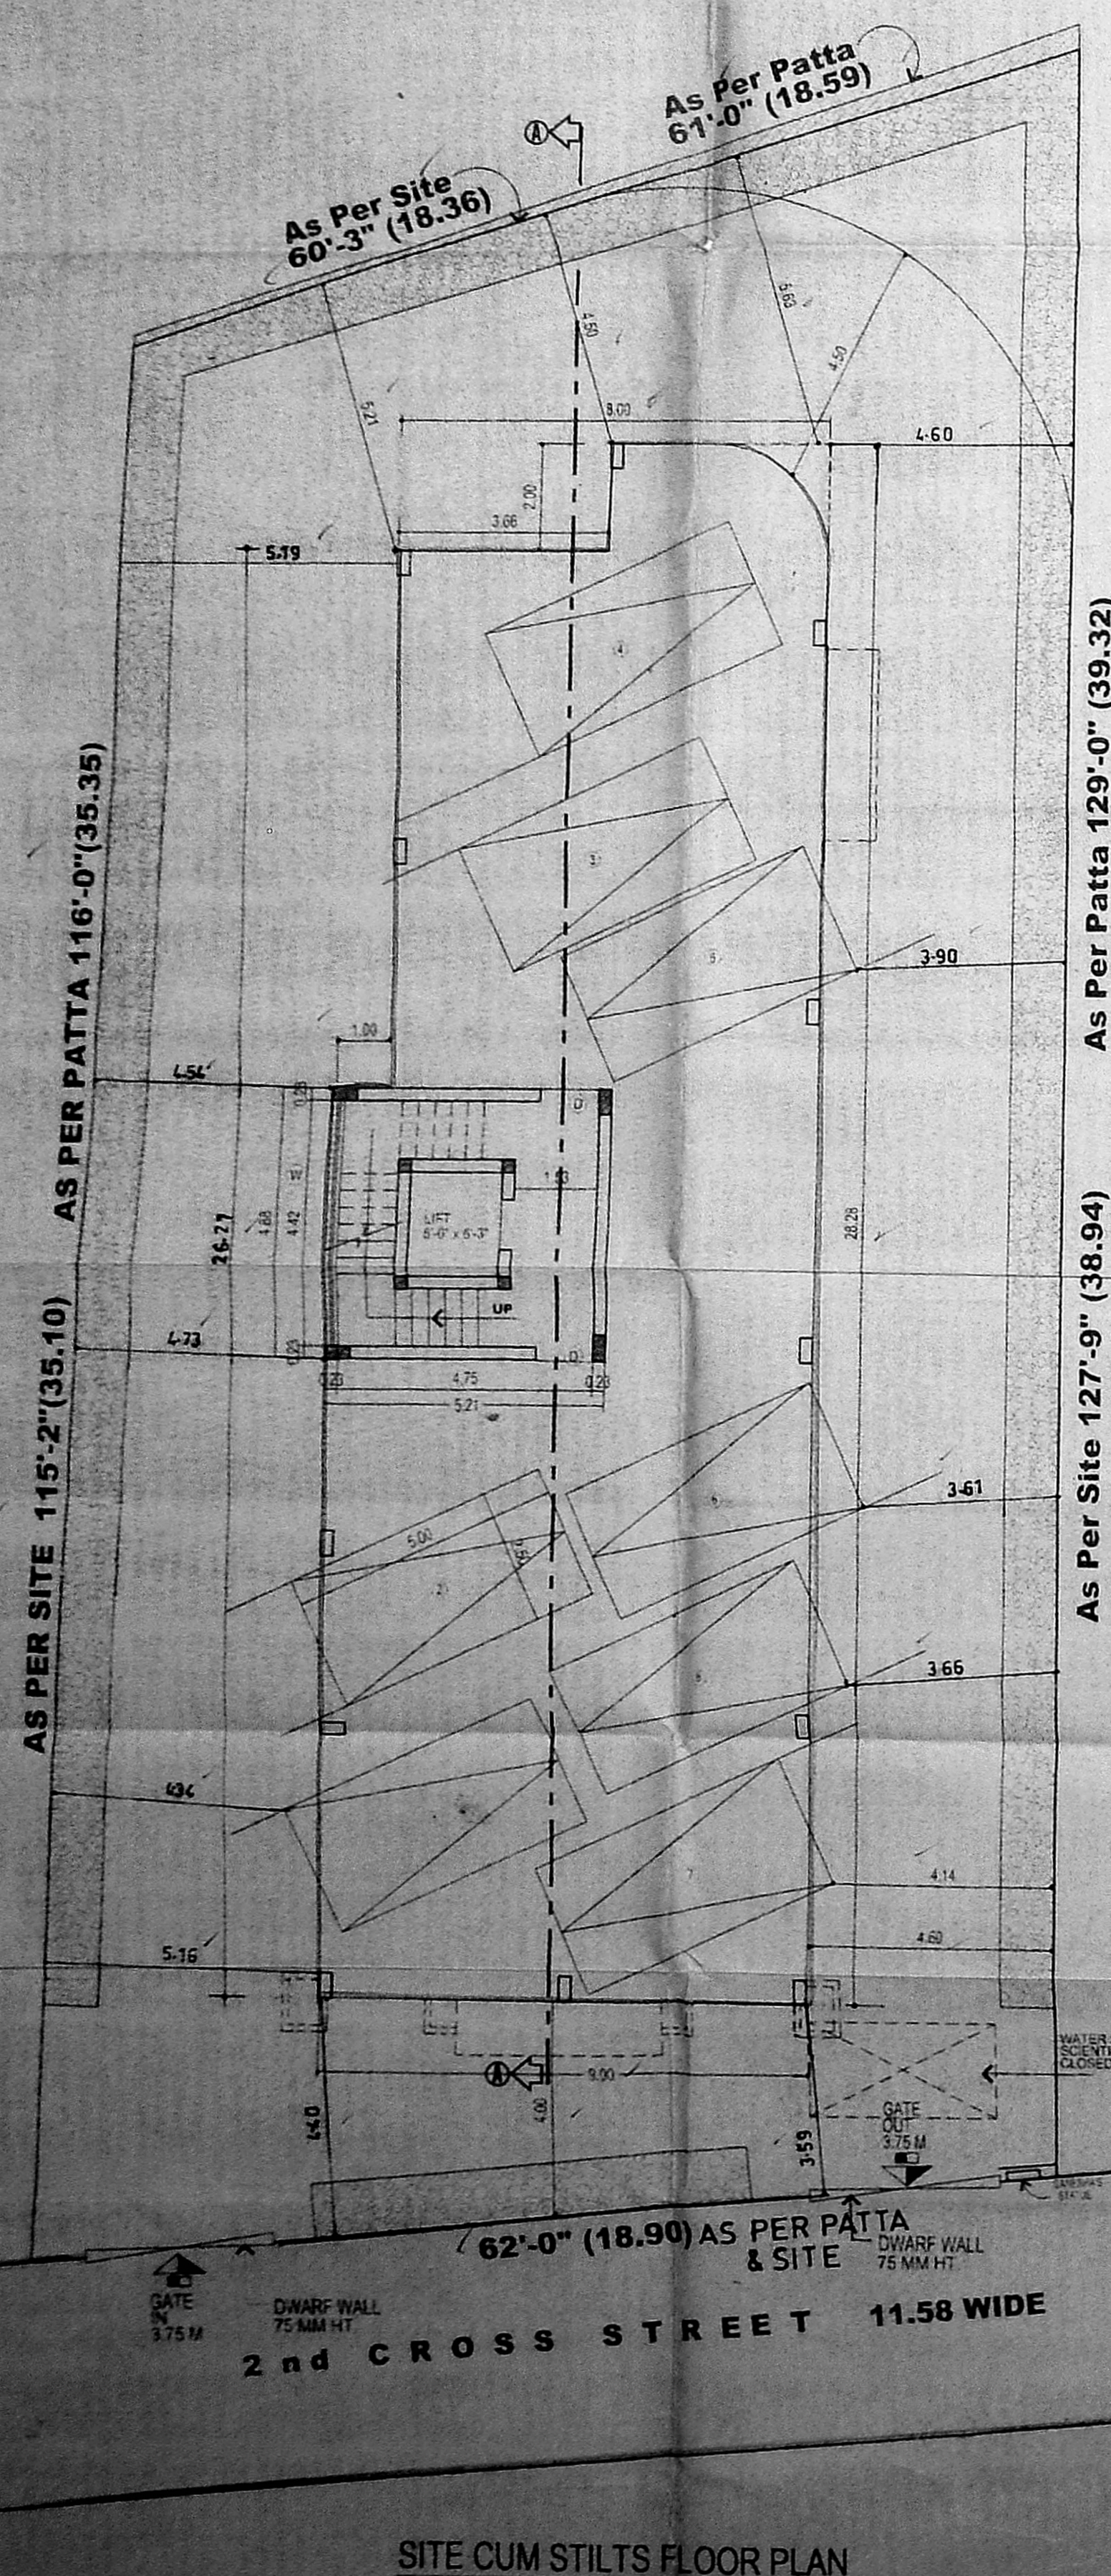

SITE CUM STILTS FLOOR PLAN

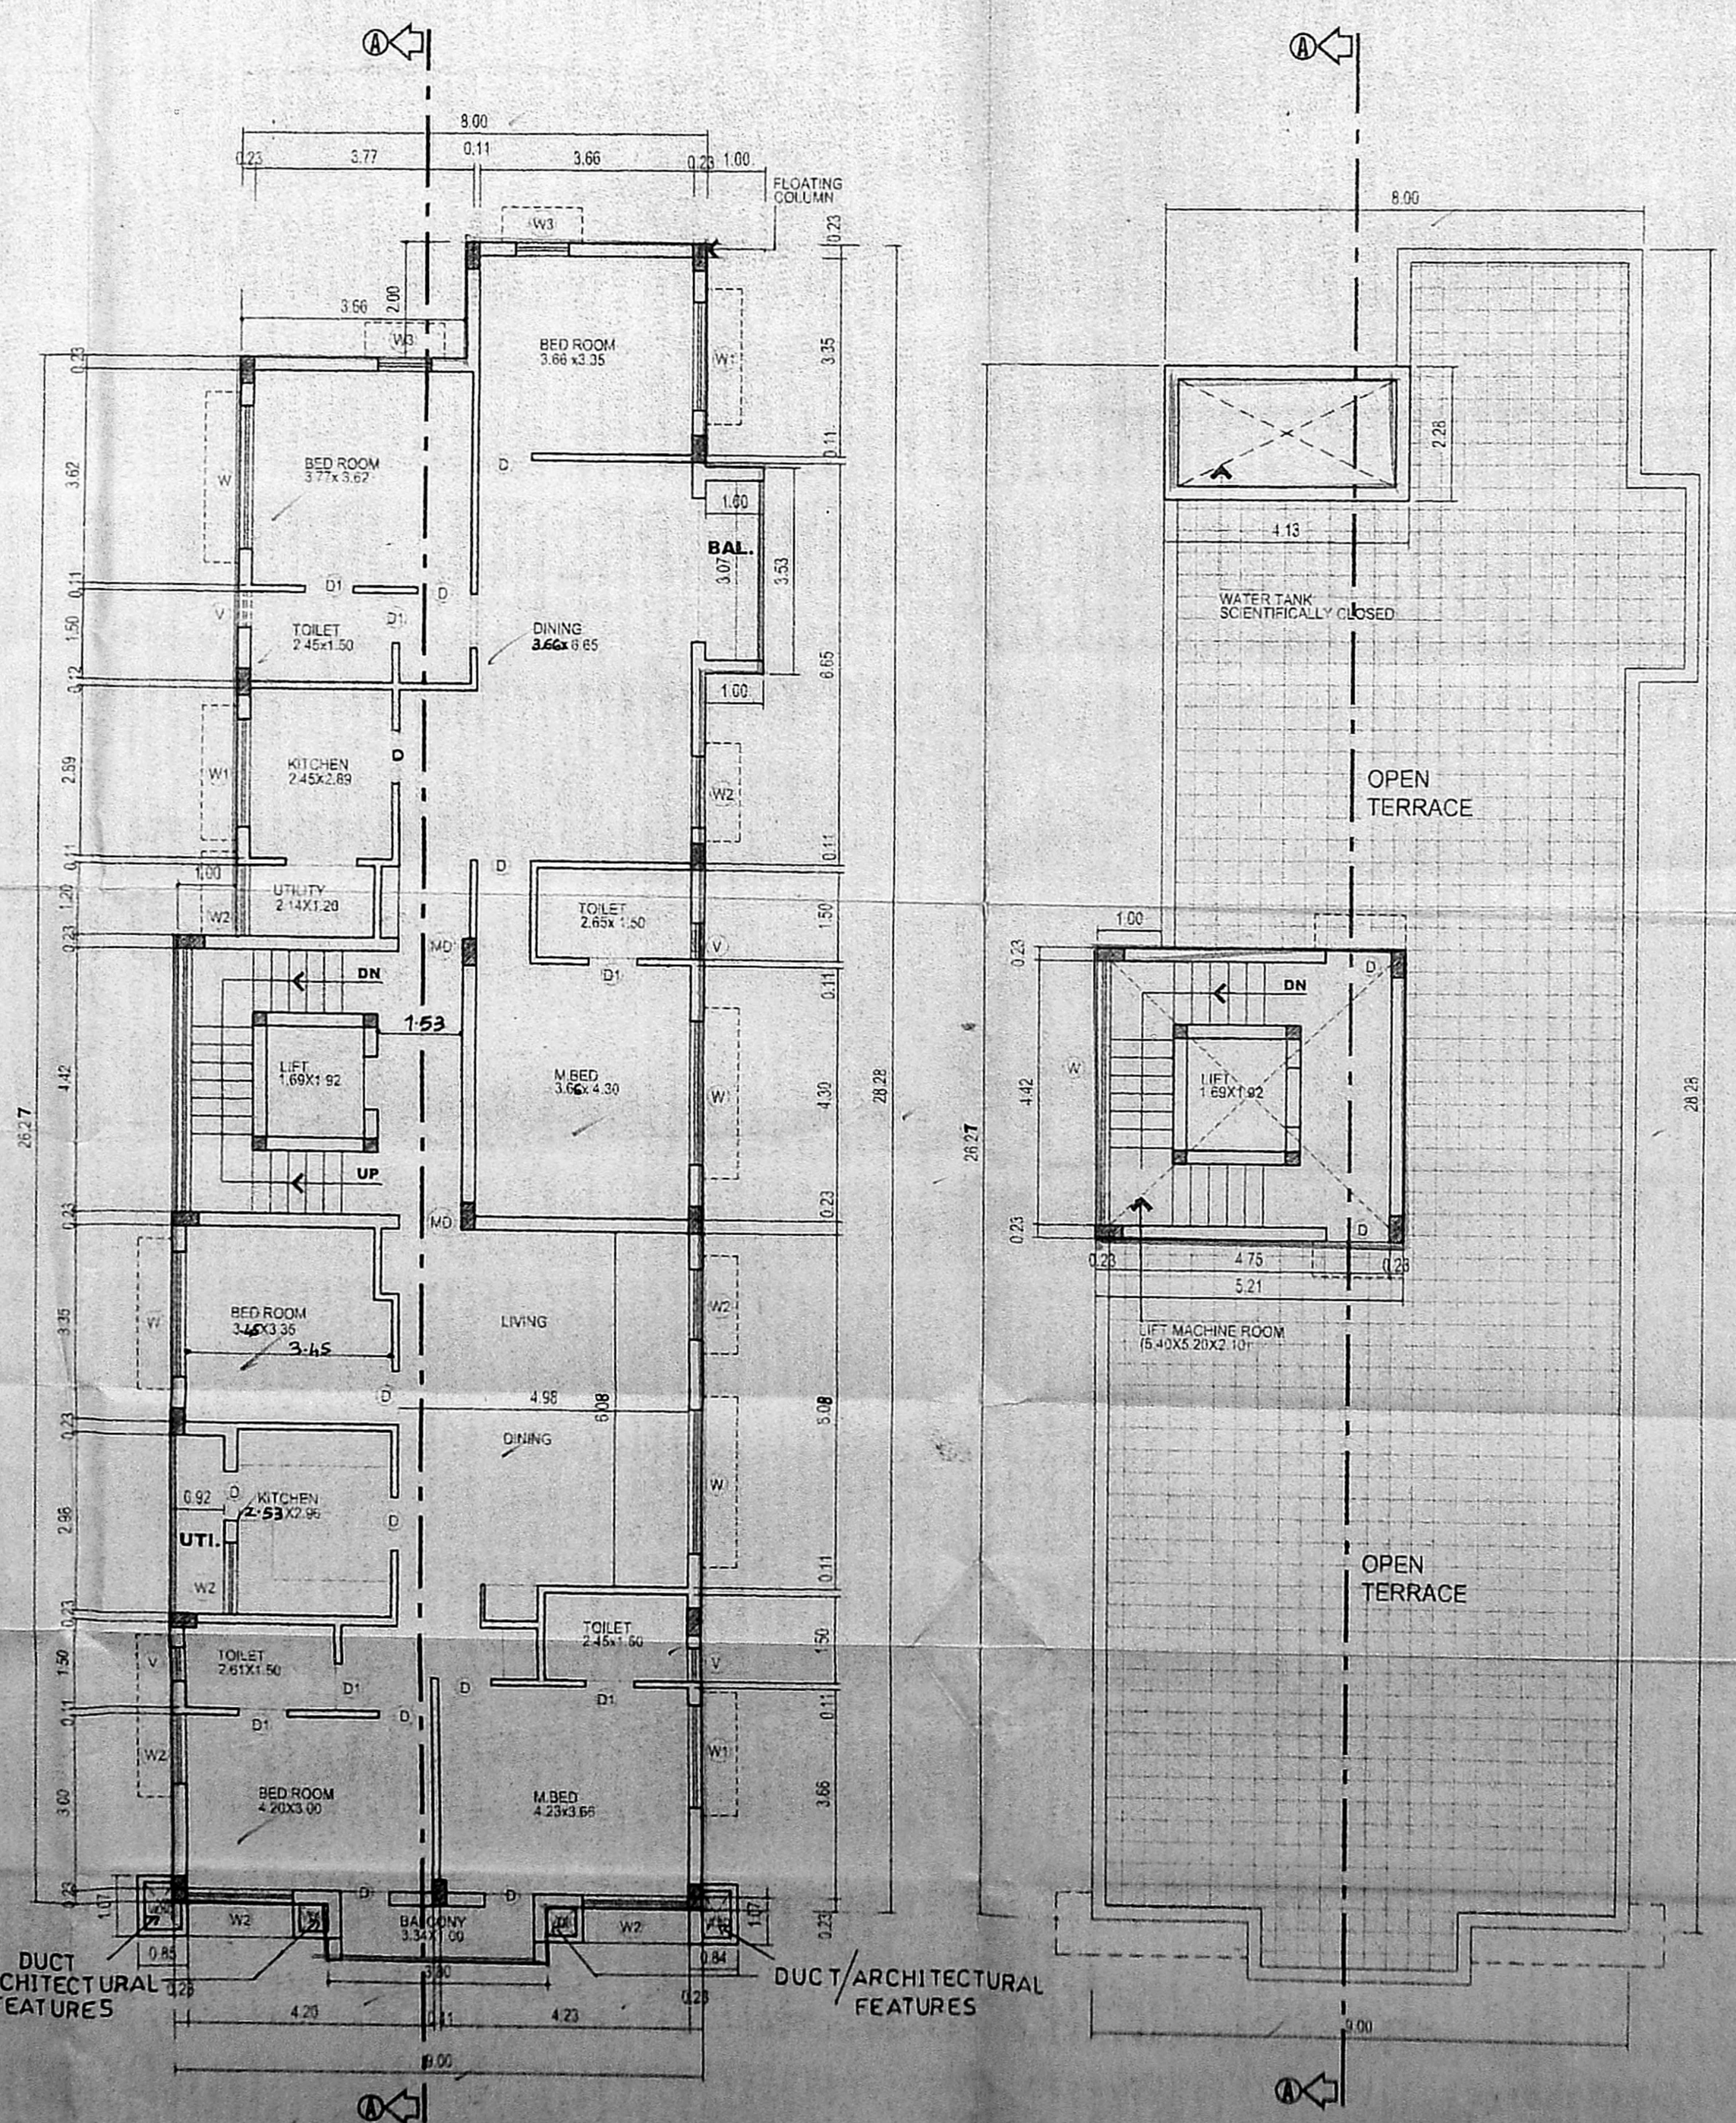

TYPICAL FLOOR PLAN (1st, 2nd, 3rd, 4th)

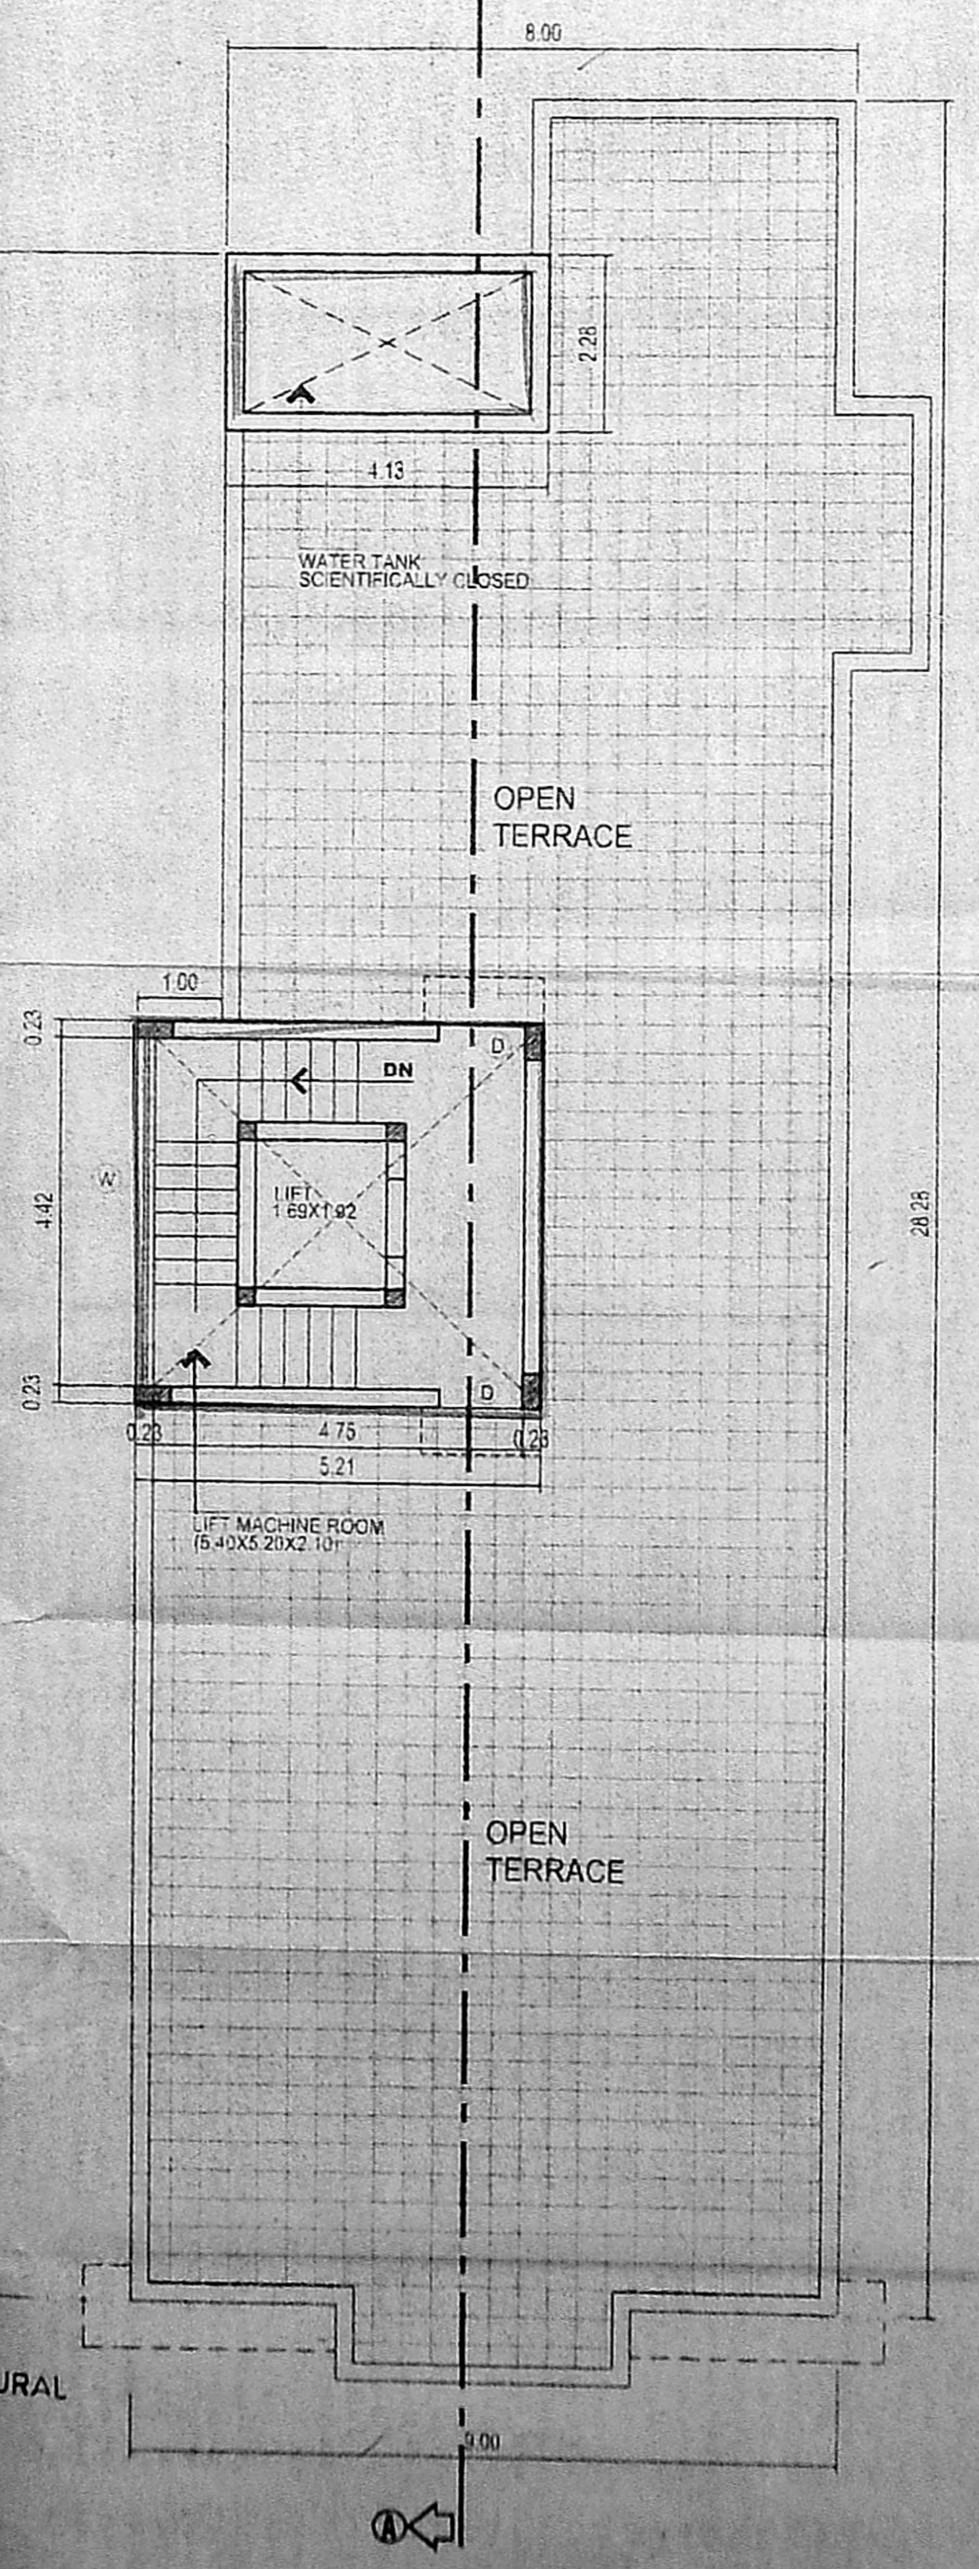

TERRACE FLOOR PLAN

PROPOSED RESIDENTIAL BUILDING,
 AT OLD NO. 15 NEW NO.11, 2nd CROSS STREET, R.A. PURAM, MYLAPORE, CHENNAI.
 R.S.NO: 3965/9
 BLOCK NO: 88

SCALE = 1:100

SCHEDULE OF JOINERY

MD	MAIN DOOR	1.21 X 2.13
D	DOOR	1.00 X 2.13
D1	DOOR	0.75 X 2.13
W	WINDOW	2.43 X 1.37
W1	WINDOW	1.82 X 1.37
W2	WINDOW	1.21 X 1.37
W3	WINDOW	0.91 X 1.37
V	VENTILATOR	0.61 X 0.61

AREA STATEMENT

PLOT AREA	670.94
STILTS FLOOR AREA	25.42
FIRST FLOOR AREA	243.57
SECOND FLOOR AREA	243.57
THIRD FLOOR AREA	243.57
FOURTH FLOOR AREA	243.57
TOTAL BUILTUP AREA	999.70
F.S.I PROVIDED (1.49)	1.49
PLOT COVERAGE	36.30%
NO. OF CARPARKING	8 NOS.

COLOUR INDEX

PROPOSED	—
BOUNDARY	—
ROAD	—

OWNER'S SIGNATURE

K. Ramkumar

K. RAMKUMAR, B.E.,
 CLASS-I LICENSED SURVEYOR
 LICENSE No. 461,
 CORPORATION OF CHENNAI
 15, IV Cross Street R.K. Nagar
 Mandaveli, Chennai-600 028.

LICENCED SURVEYOR