

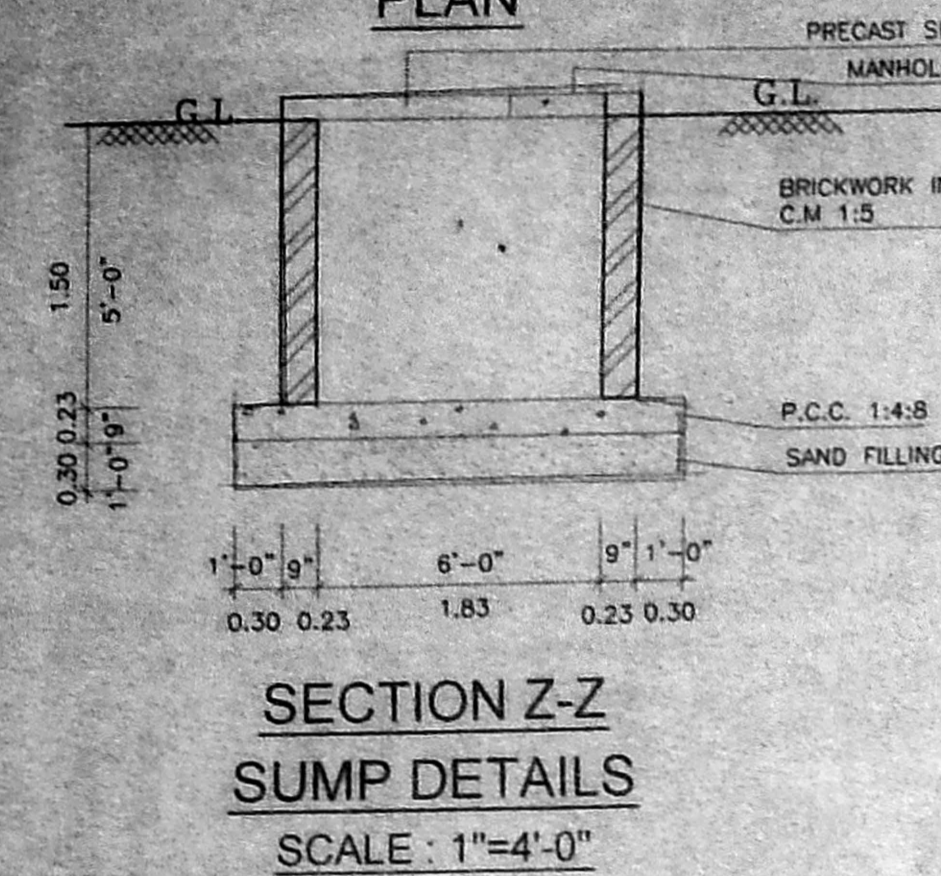
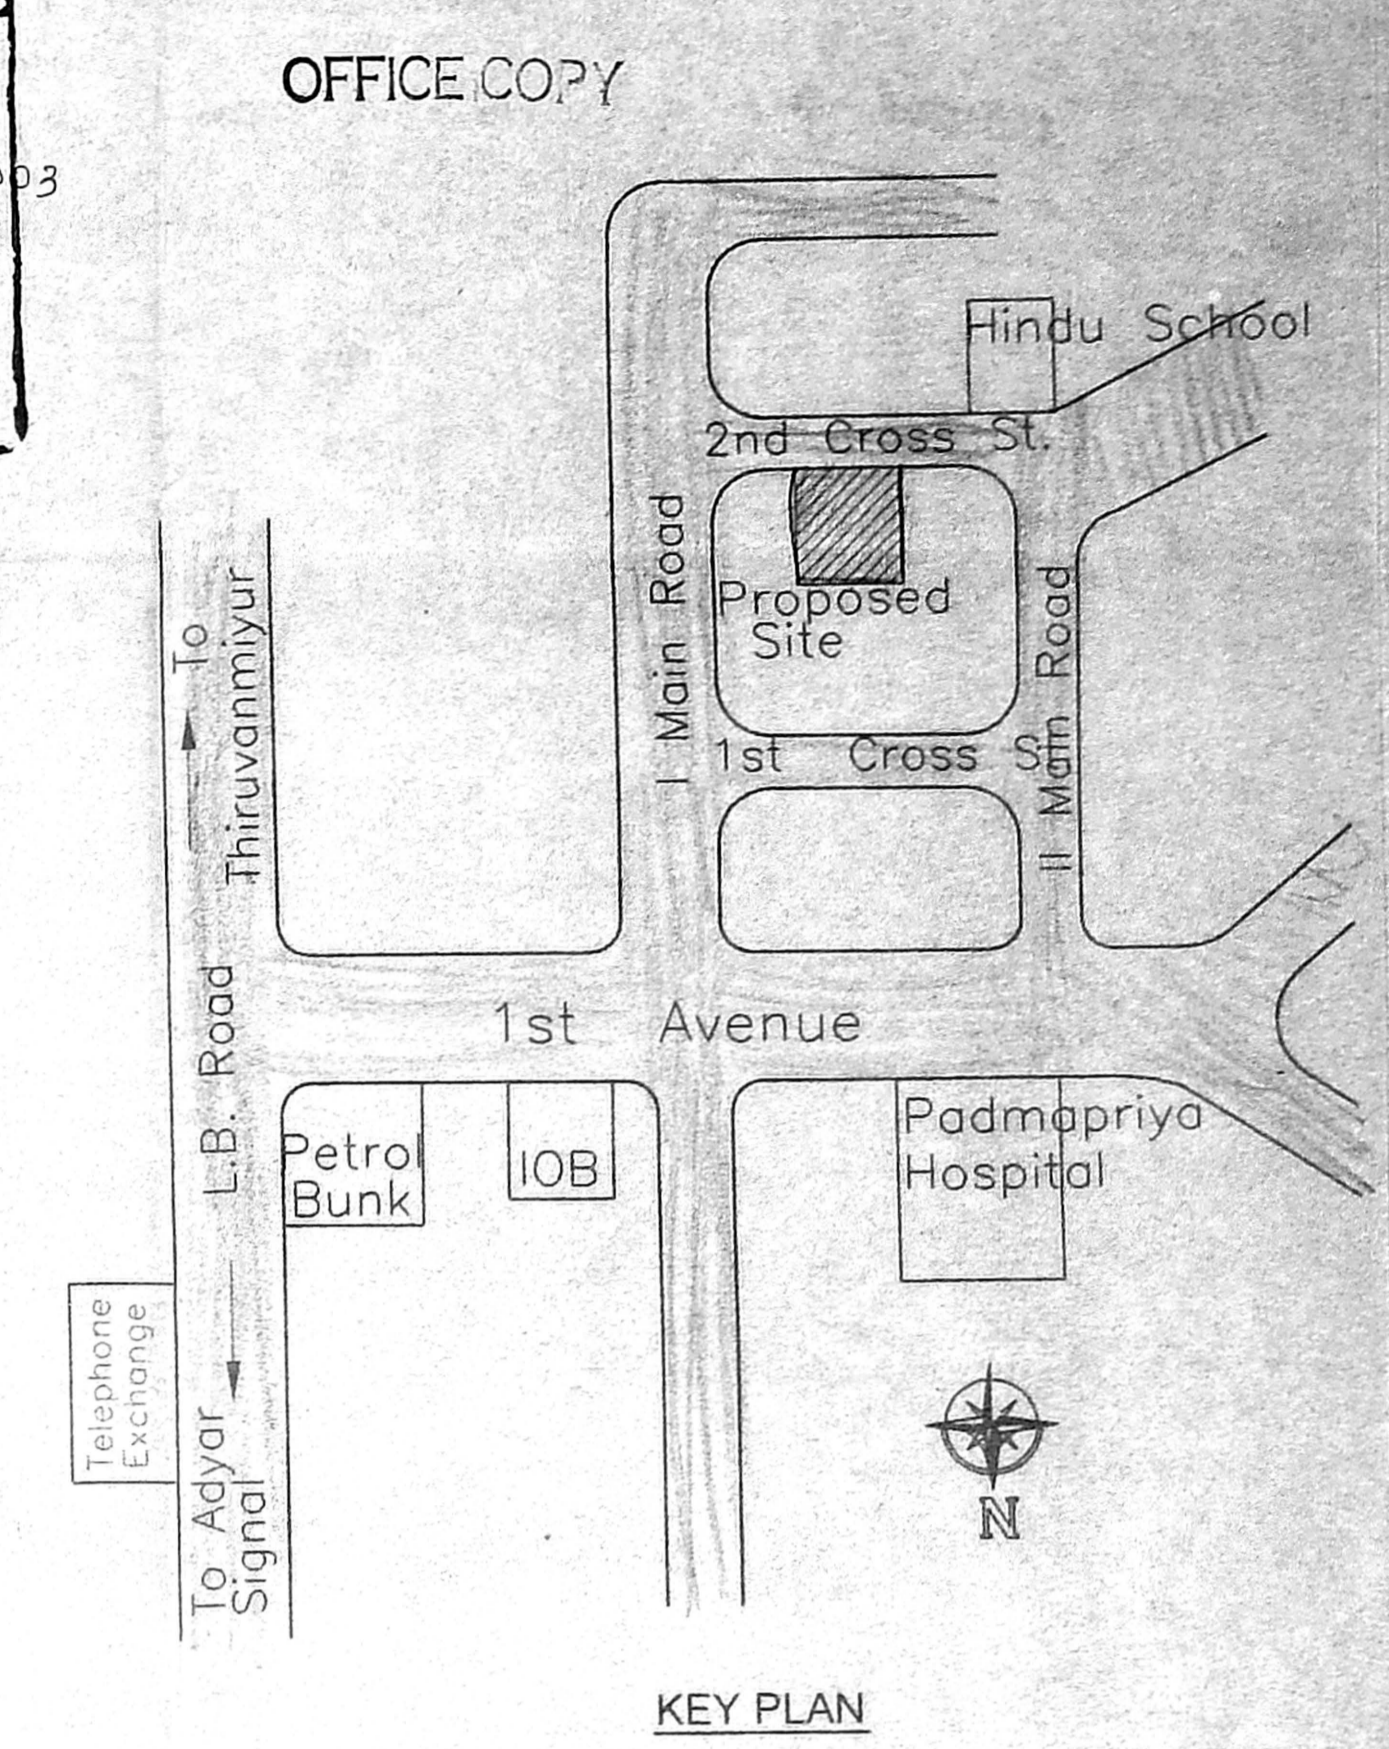
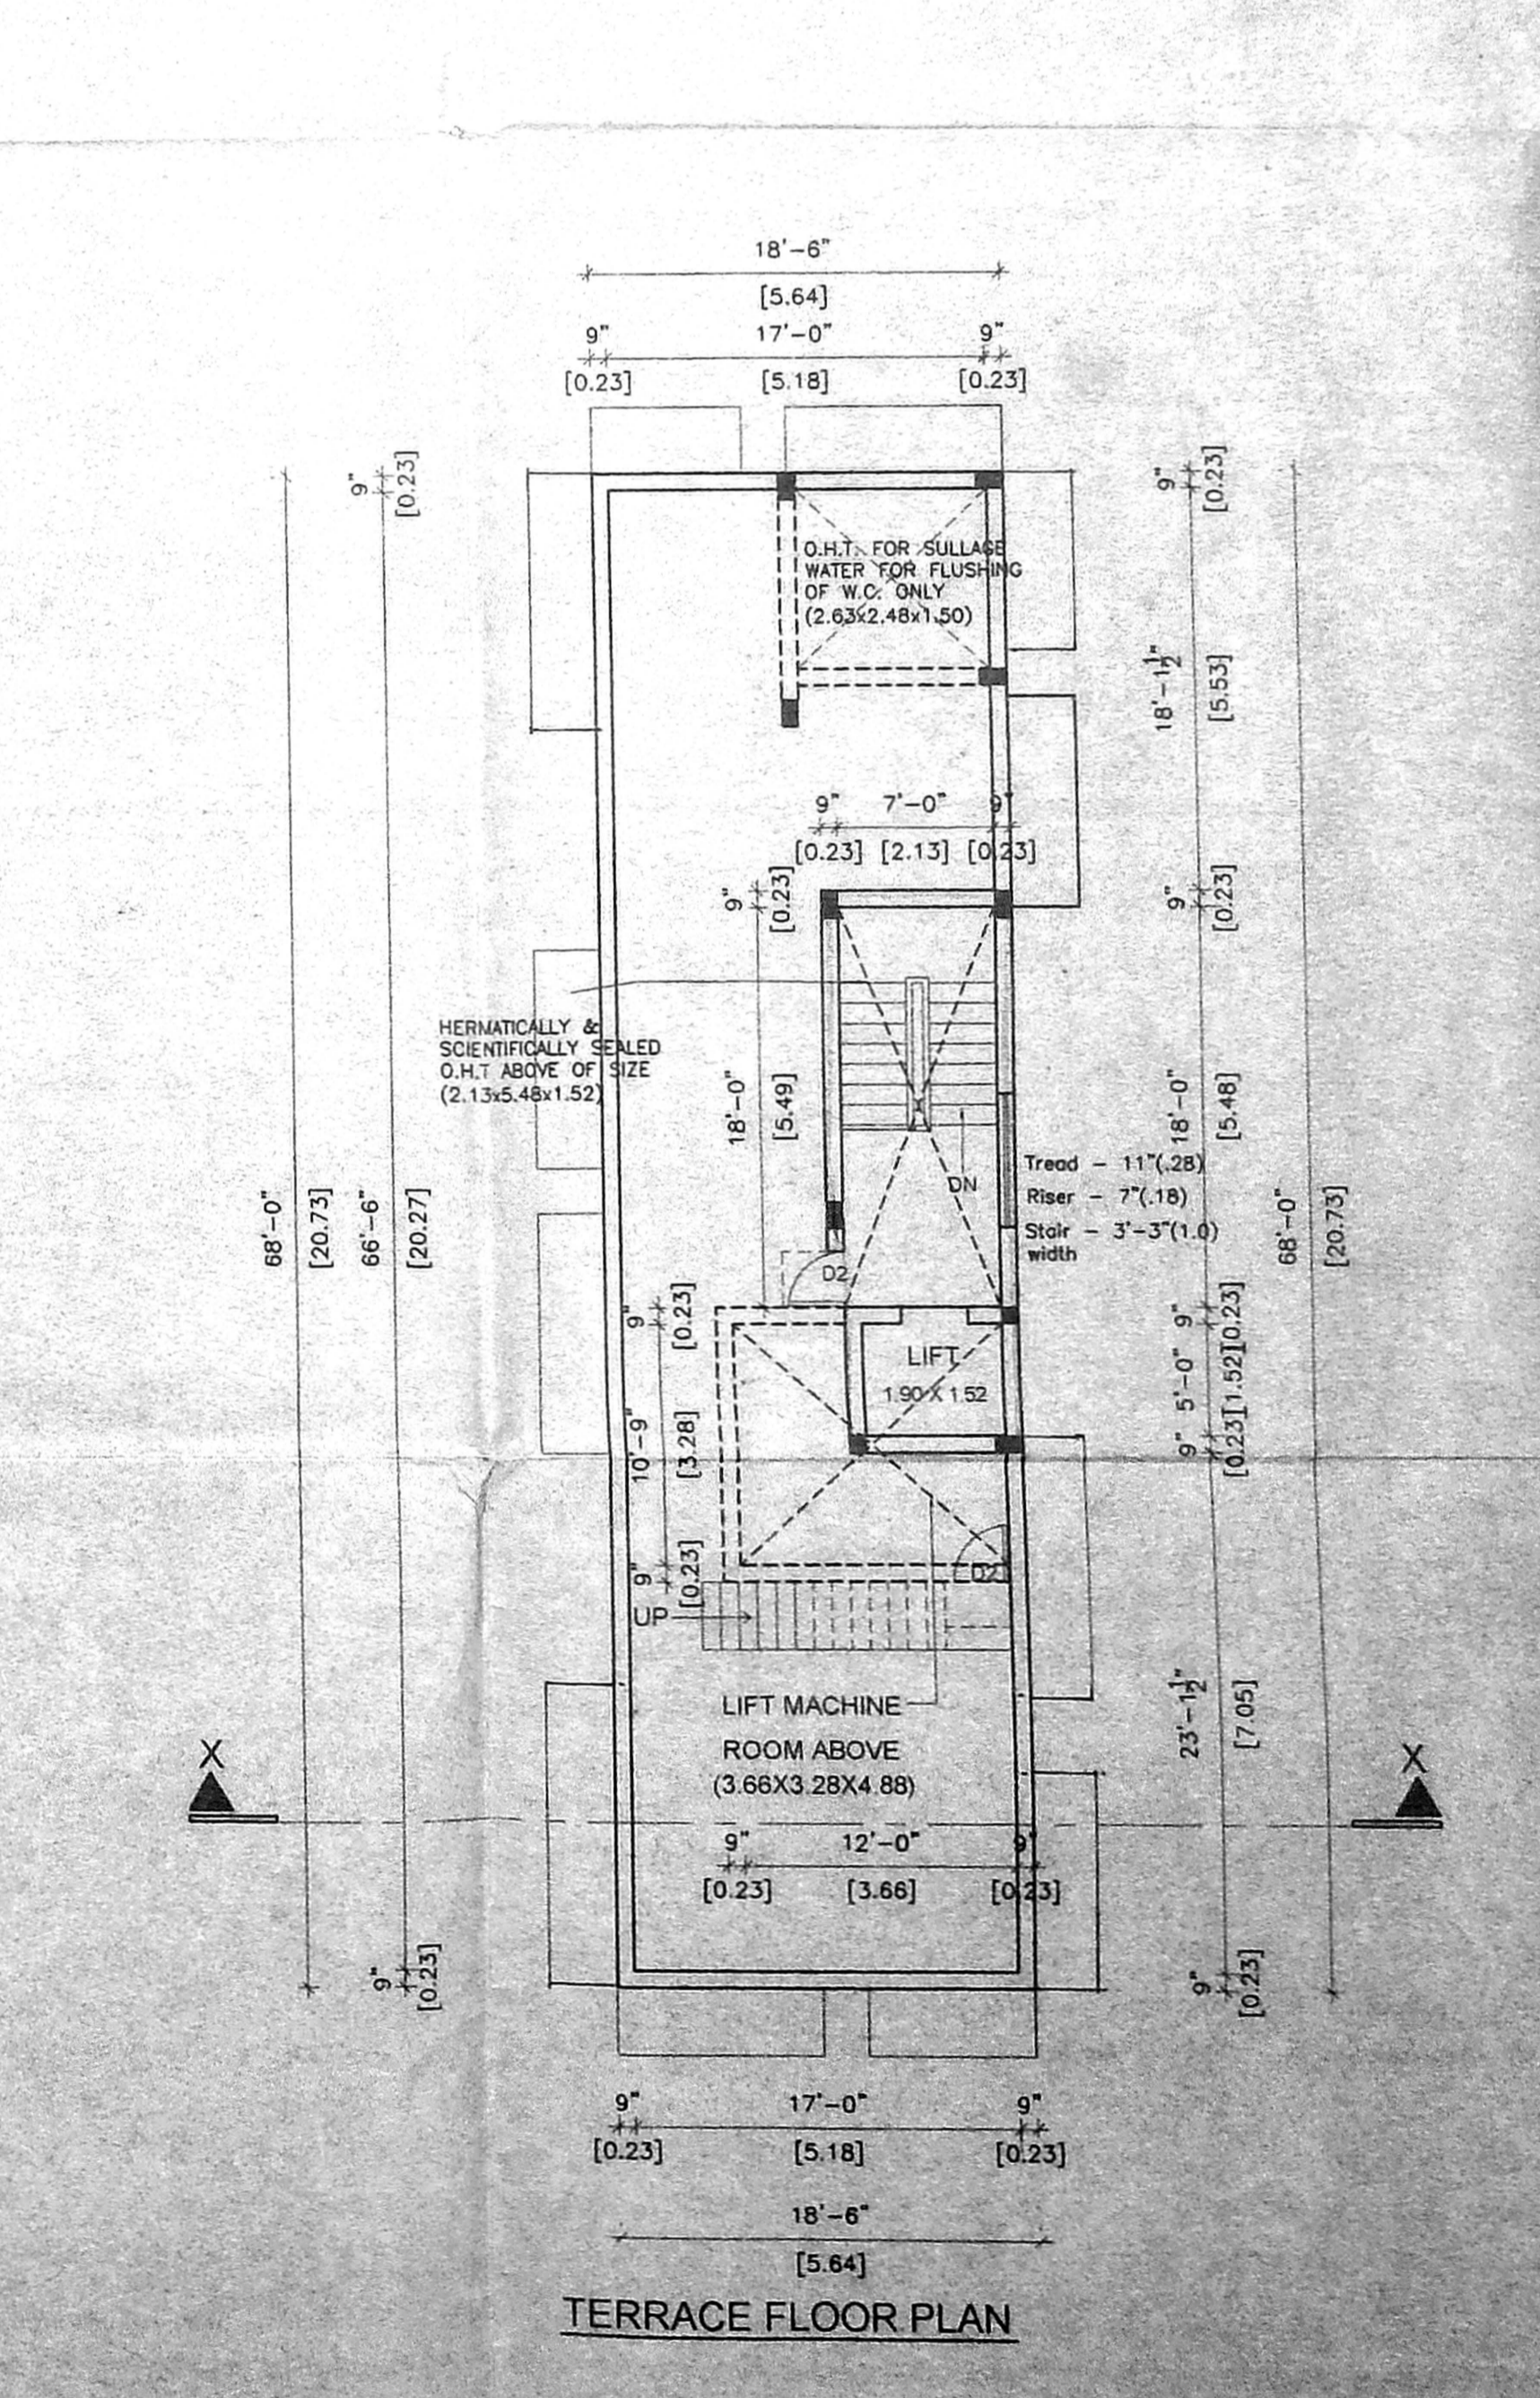
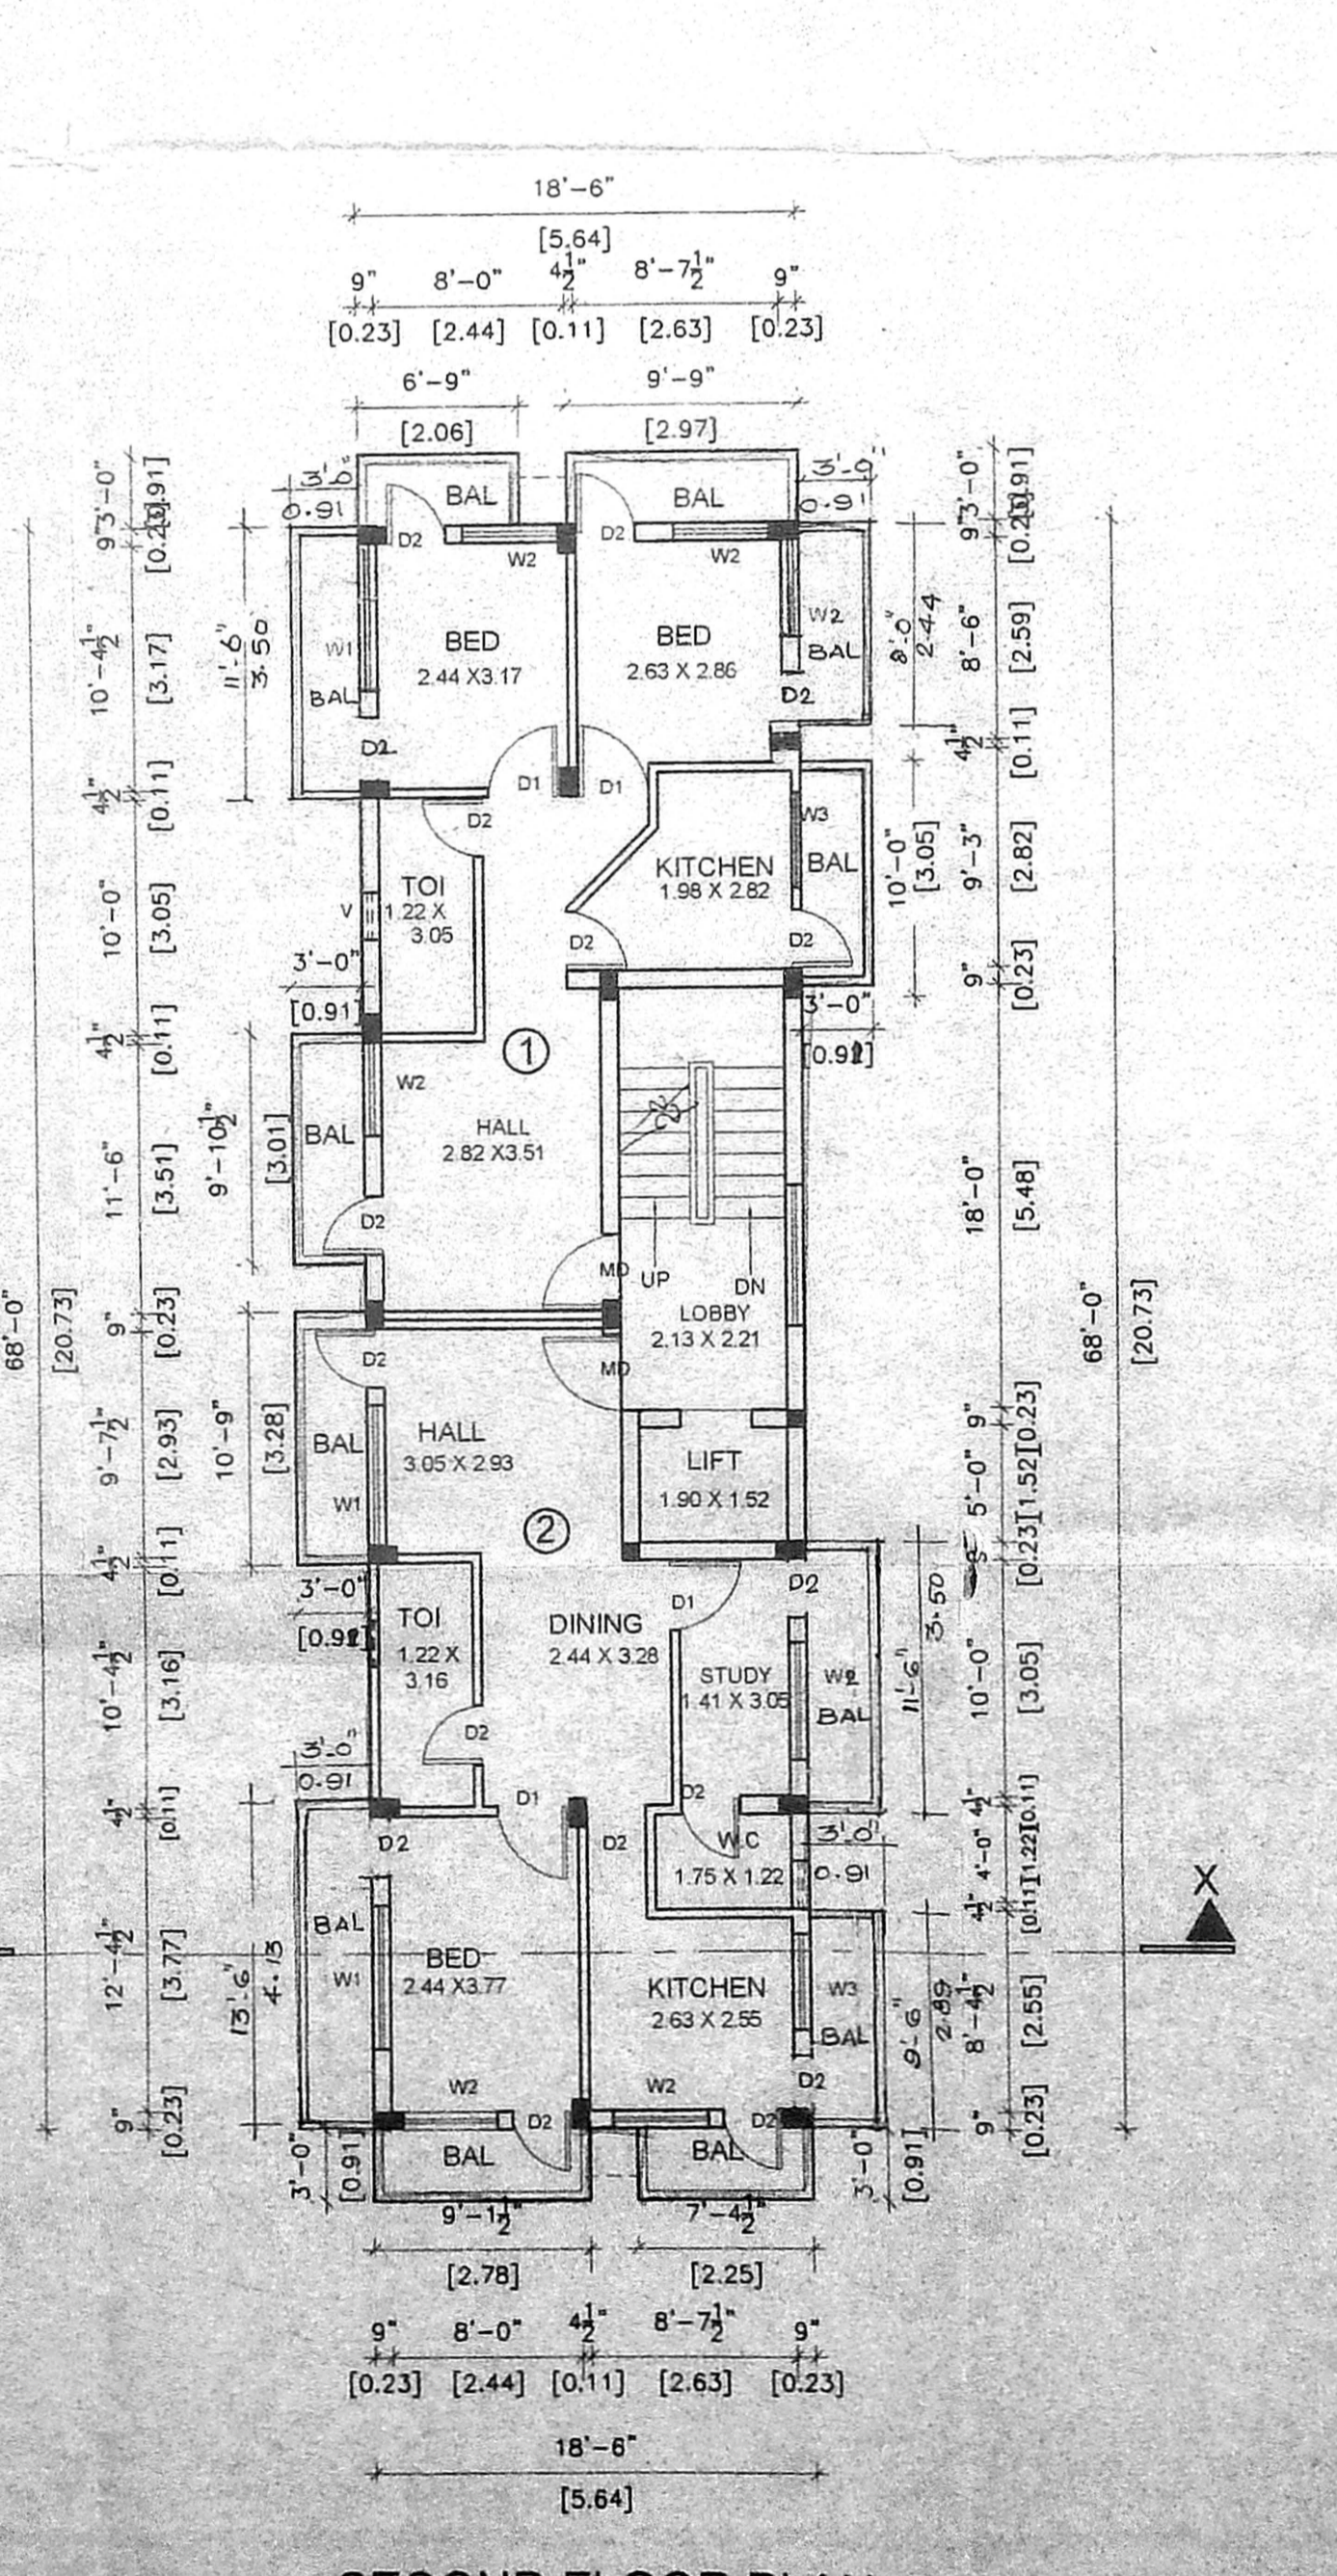
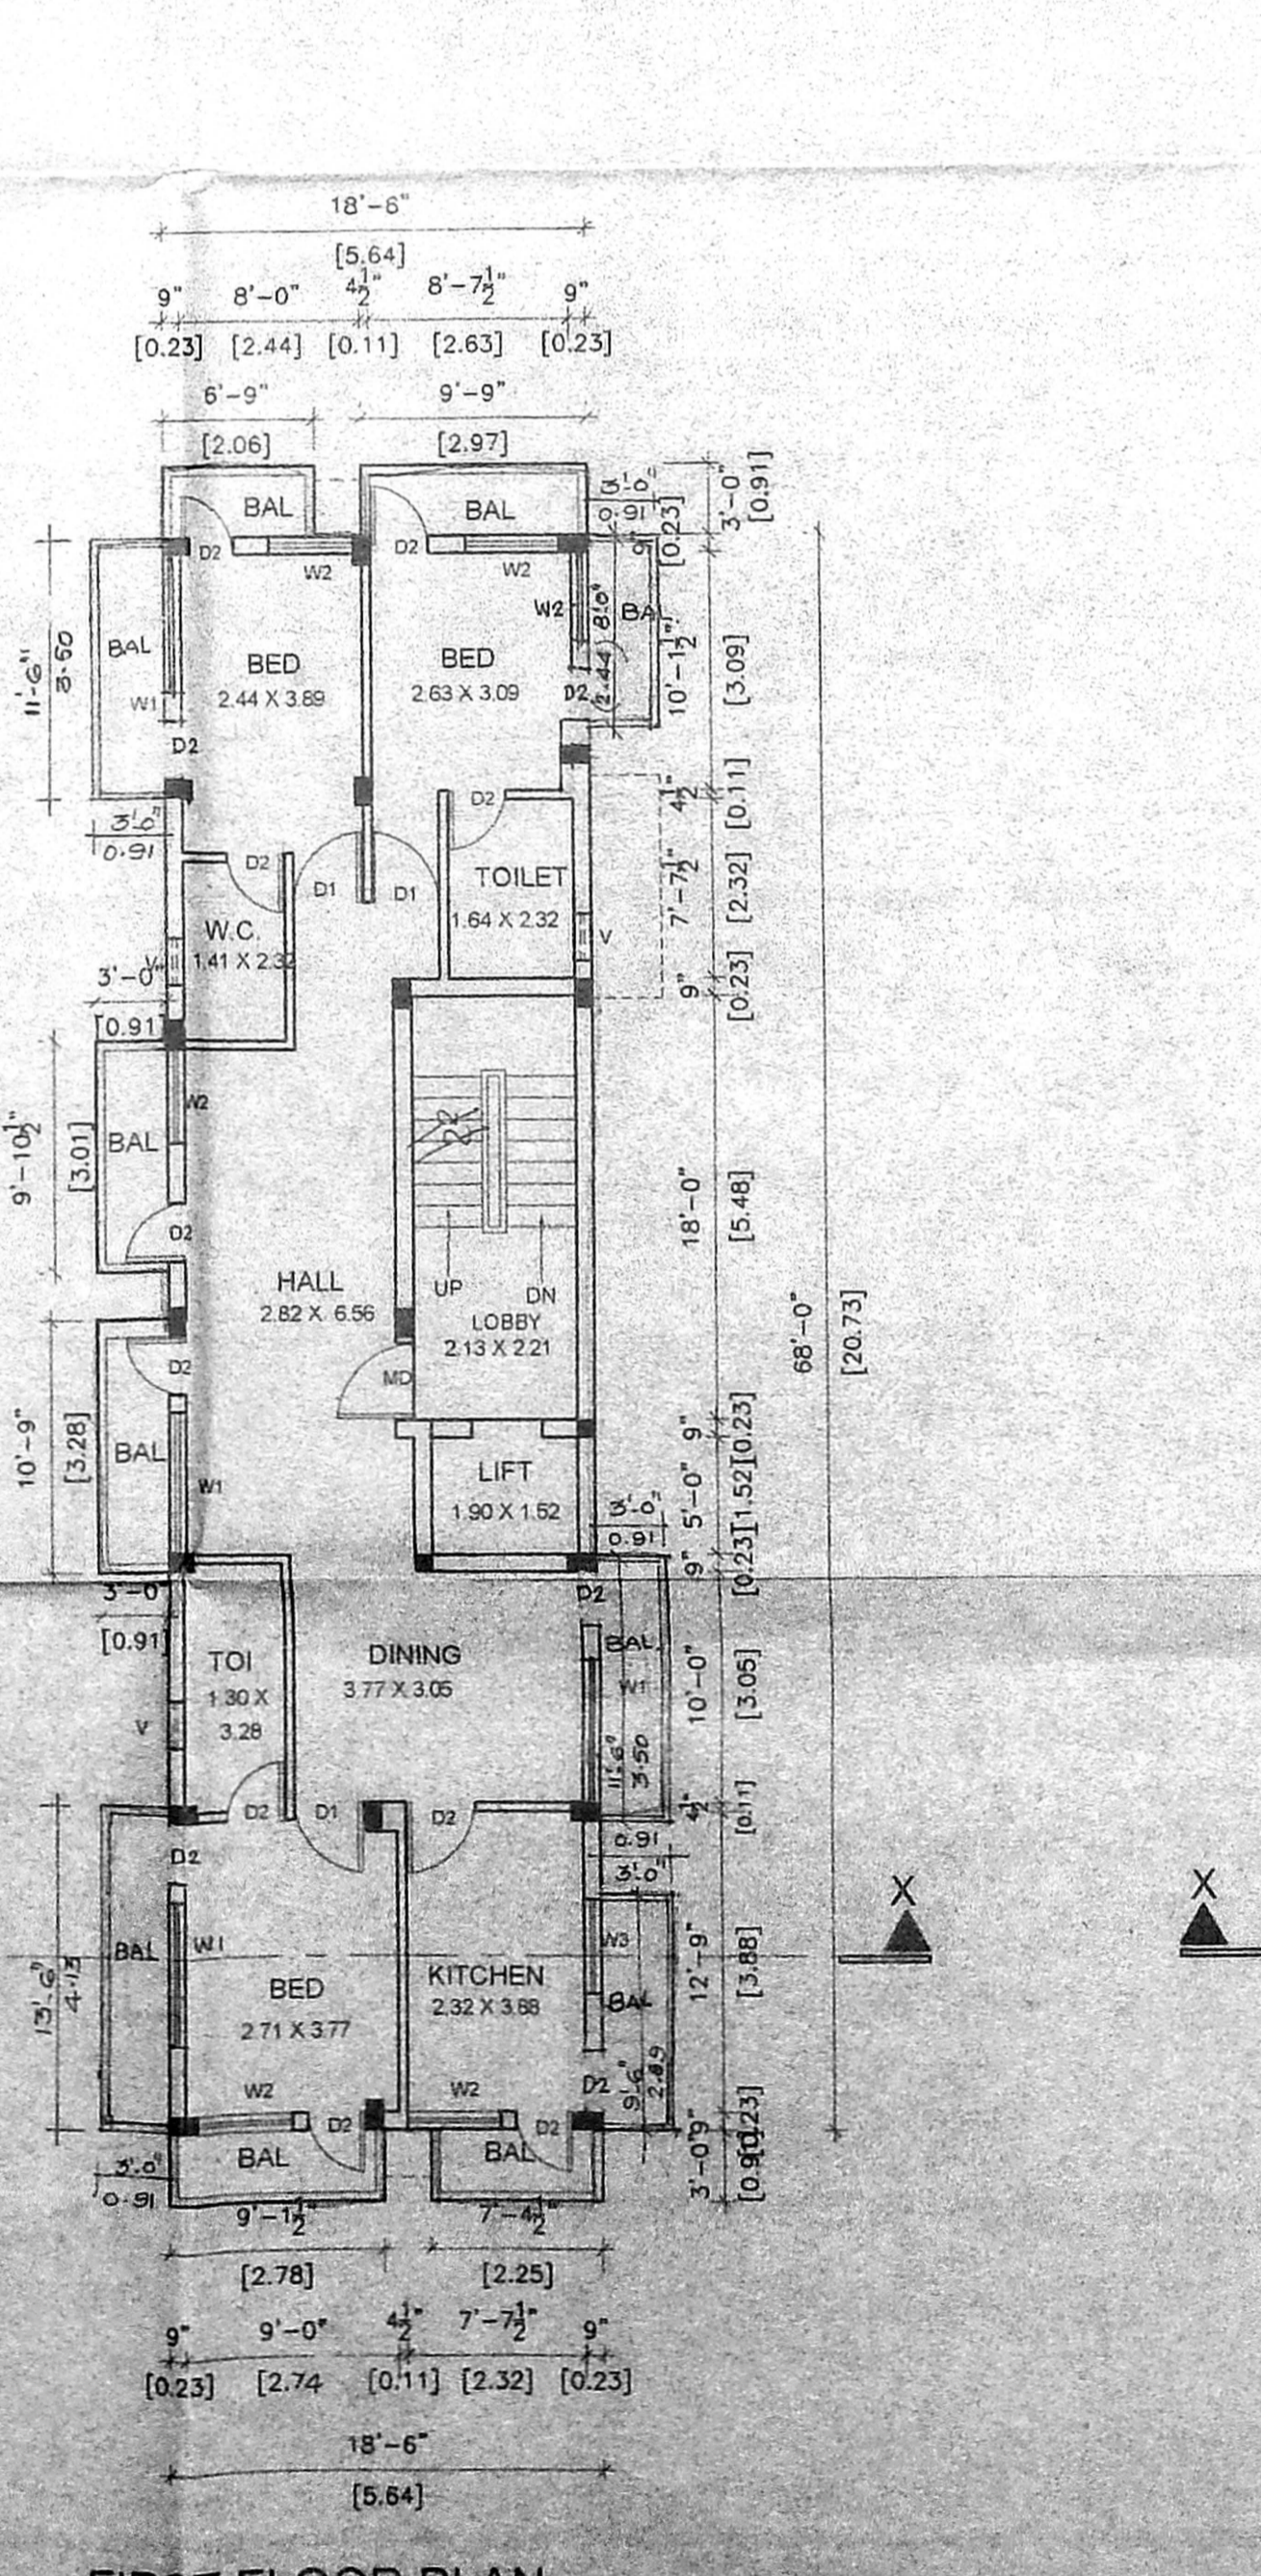


59L-BLDG/481/2003
 Planning Permit No. 15697/2003
APPROVED
 SUBJECT TO THE CONDITIONS IN THIS OFFICE LETTER.
 No. 15697/2003 Date: 19-10-2003
 FOR MEMBER SECRETARY
 CHENNAI METROPOLITAN
 DEVELOPMENT AUTHORITY
 CHENNAI-600 008.

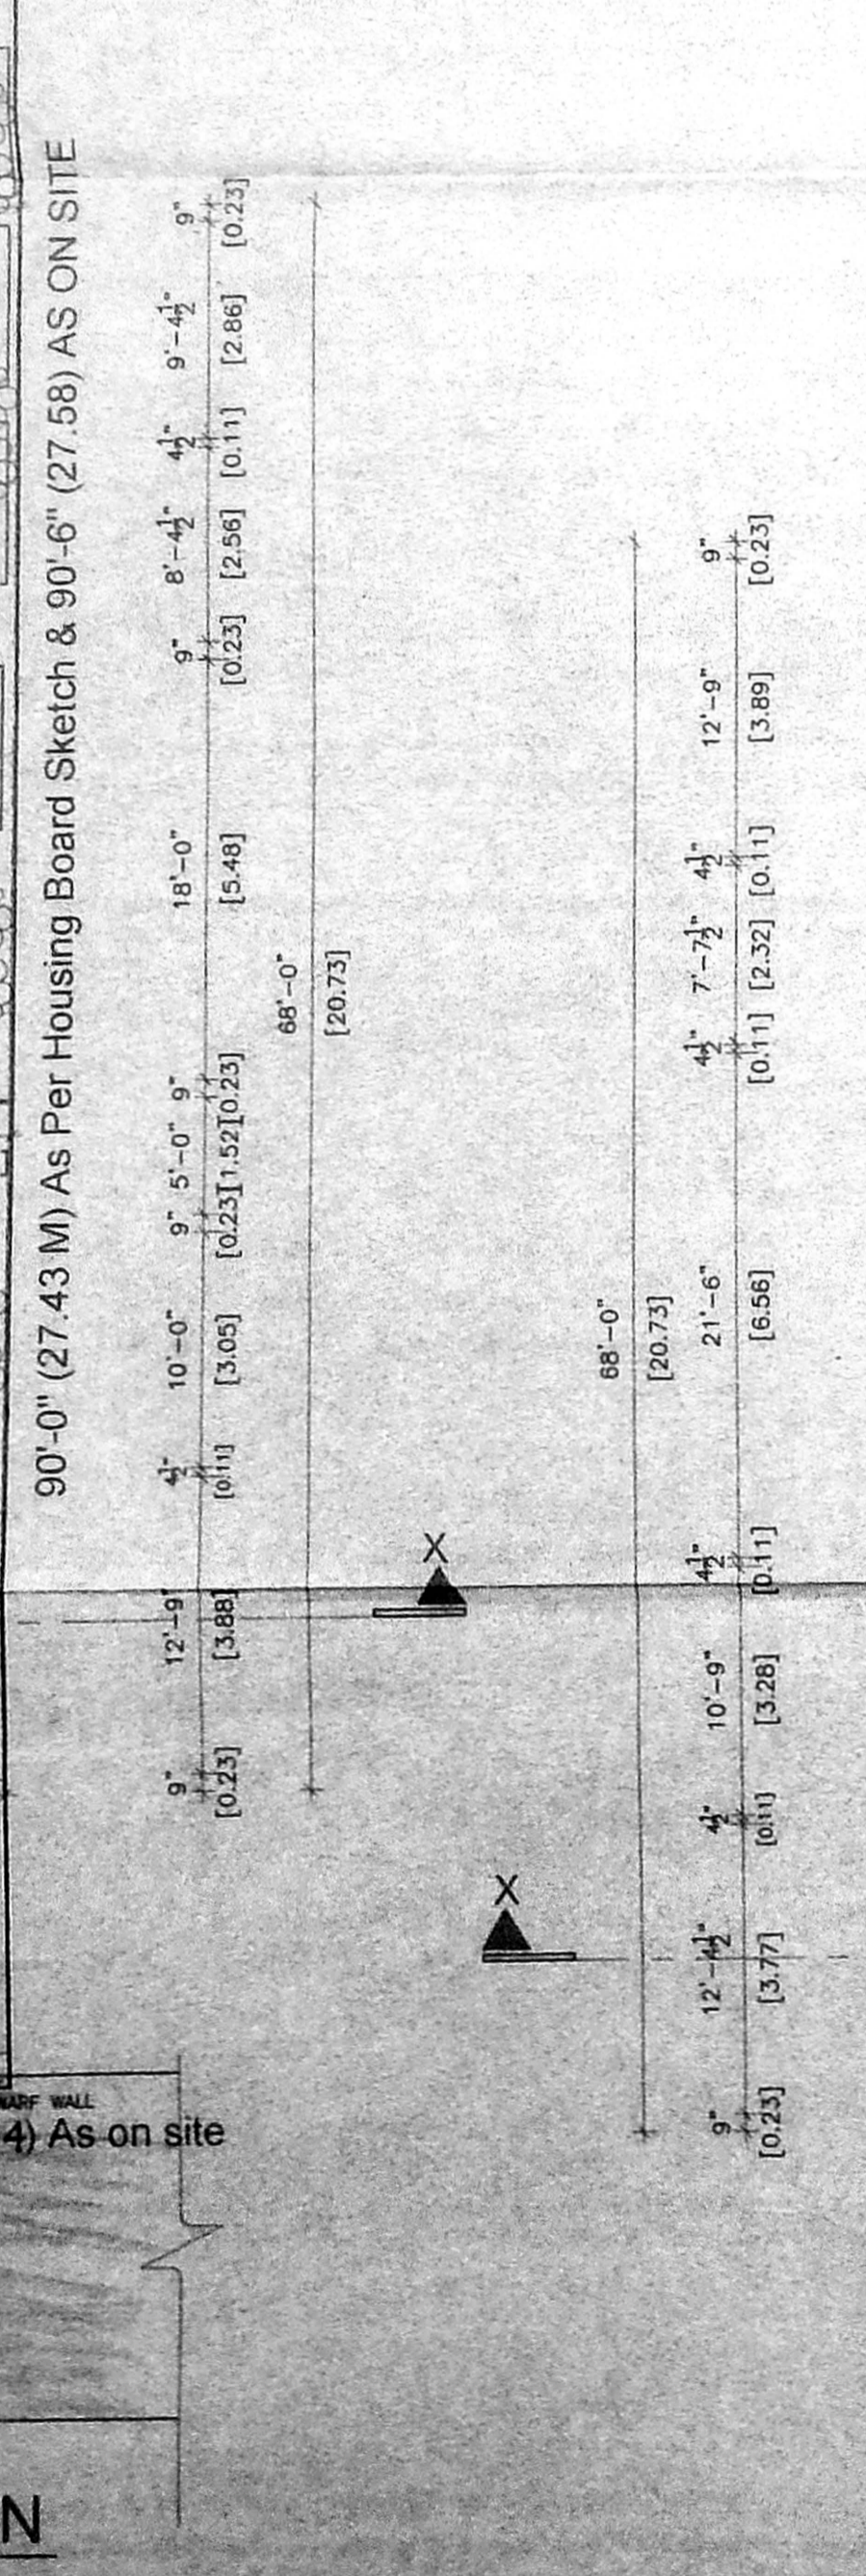

42'-0" (12.80 M) As Per Housing Board Sketch & 41'-10" (12.75) AS ON SITE

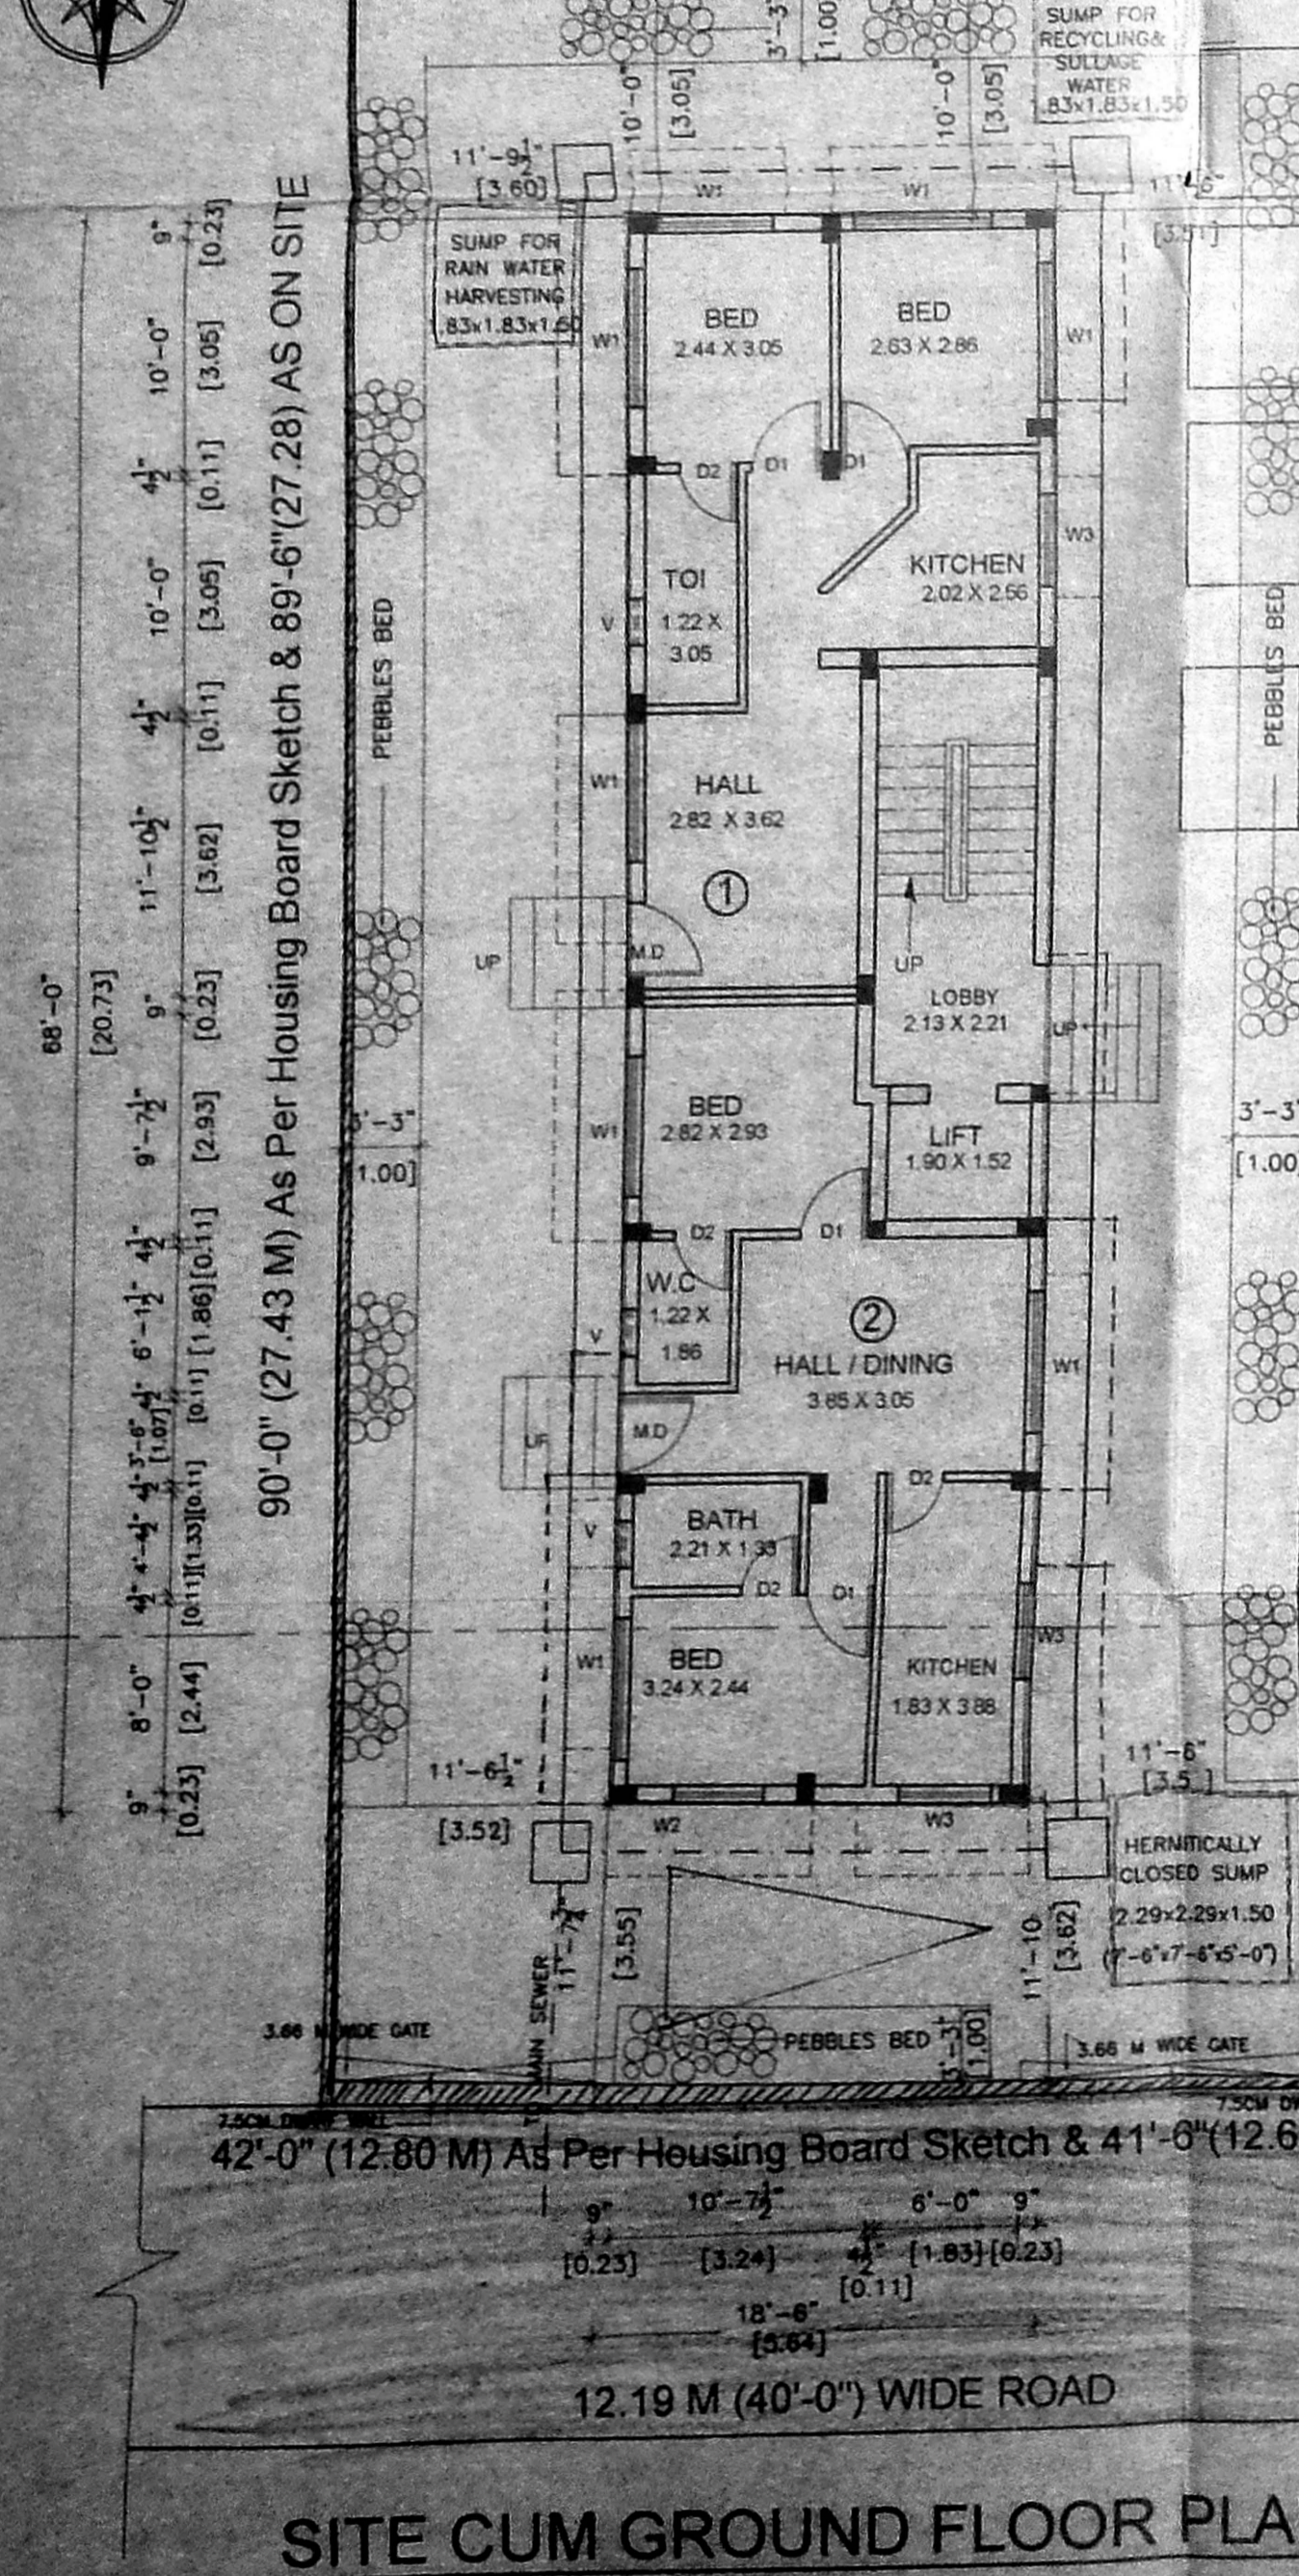

PROPOSED RESIDENTIAL FLATS
 AT PLOT NO.344-W, S.NO.2 &3
 PART, T.S.NO - 45, BLOCK NO.14,
 OF MYLAPORE DIVISION
 OLD DOOR NO.14, NEW NO.14,
 2ND CROSS STREET,
 INDRA NAGAR, KALIKUNDRAM
 VILLAGE, TRIPPLICANE TALUK,
 CHENNAI -600 020.

SCALE : 1"=8'-0" & 1:100
 ALL DIMENSIONS ARE FEET & INCHES AND METRIC


SPECIFICATIONS
 ALL BRICKWORK IN CEMENT MORTAR 1:5
 FOUNDATION AND BASEMENT P.C.C. 1:4:8
 FOUNDATION AND BASEMENT FILLED WITH RIVER SAND
 ROOF SLAB, LINTEL, SUNSHADE, etc., 1:2:4 M15
 MAIN DOOR TEAKWOOD AND OTHERS MALASIAN SAL
 WALL PLASTERING WITH CEMENT MORTAR 1:3 AND
 PAINTED WITH CEMENT PAINT
 WOOD WORK FINISHED WITH ENAMEL PAINT
 PRESSED TILES LAID OVER WEATHERING COURSE IN
 CEMENT MORTAR 1:3

JOINERY DETAILS

TYPE	DESCRIPTION	DIMENSIONS IN	
		FEET & INCHES	METRIC
M/D	MAIN DOOR	3'-6" x 7'-0"	1.07 x 2.13
D1	DOOR	3'-0" x 7'-0"	0.91 x 2.13
D2	DOOR	2'-6" x 7'-0"	0.76 x 2.13
w1	WINDOW	6'-0" x 4'-6"	1.83 x 1.37
w2	WINDOW	4'-0" x 4'-6"	1.22 x 1.37
w3	WINDOW	4'-0" x 4'-0"	1.22 x 1.22
	VENTILATOR	3'-0" x 2'-0"	0.91 x 0.61
	JOLLY	6'-0" x 4'-0"	1.83 x 1.22

AREA DETAILS

	SQ. FT.	SQ. M.
PLOT AREA	3739.53	347.41
GROUND FLOOR AREA	1258.00	116.87
FIRST FLOOR AREA	1580.92	146.87
SECOND FLOOR AREA	1609.45	149.52
TOTAL FLOOR AREA	4448.37	413.26
F.S.I.		1.19

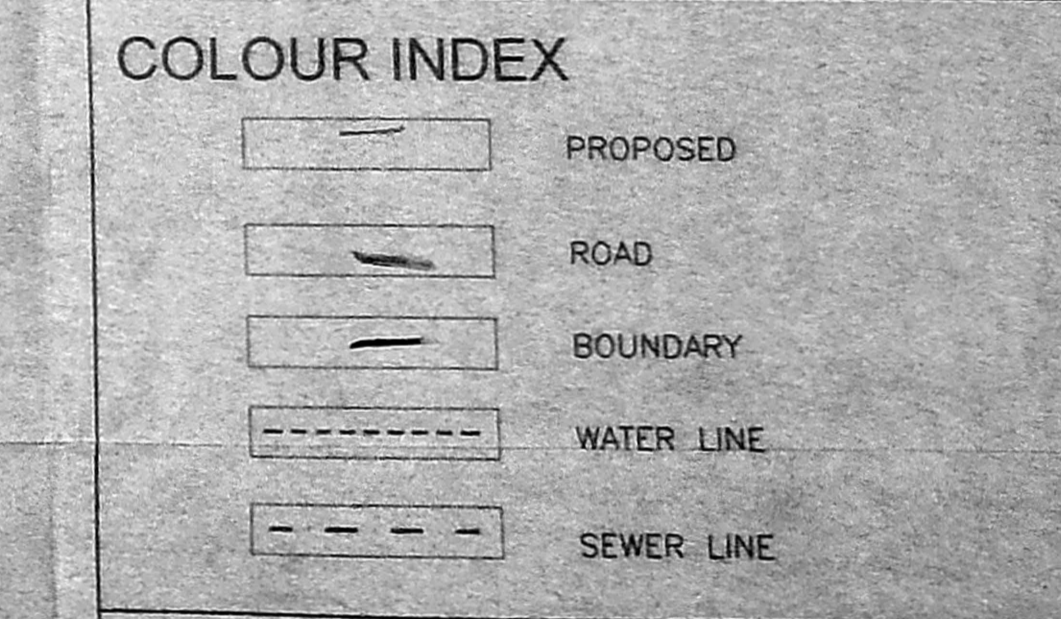

CMISA (B) No. 1
 No. 15697/2003
 21/10/03
 (P.A. Holder)

OWNER
 D. VINCENT JAYAPAL
 Licensed Surveyor, Class-I, No. 567
 CORPORATION OF CHENNAI
 No. 106, Gandhi Road,
 Velachery, Chennai-600 049

LICENSED SURVEYOR