
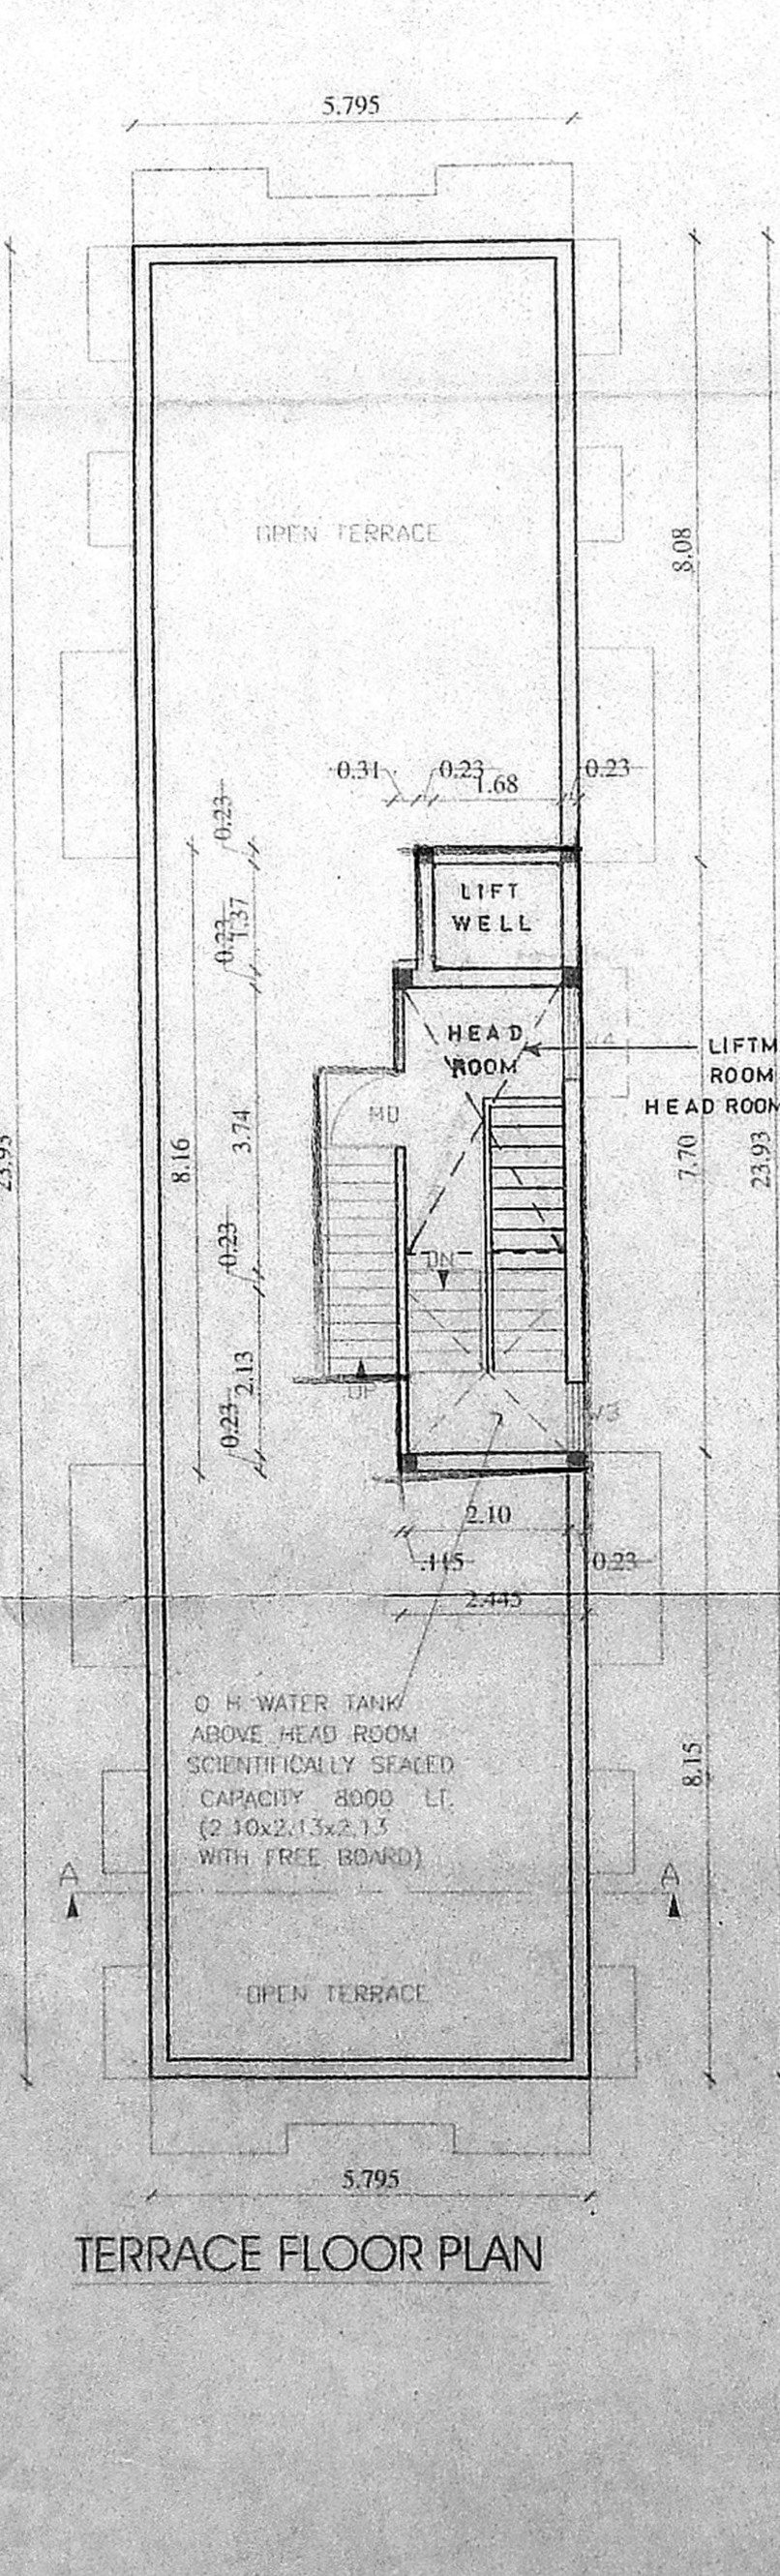
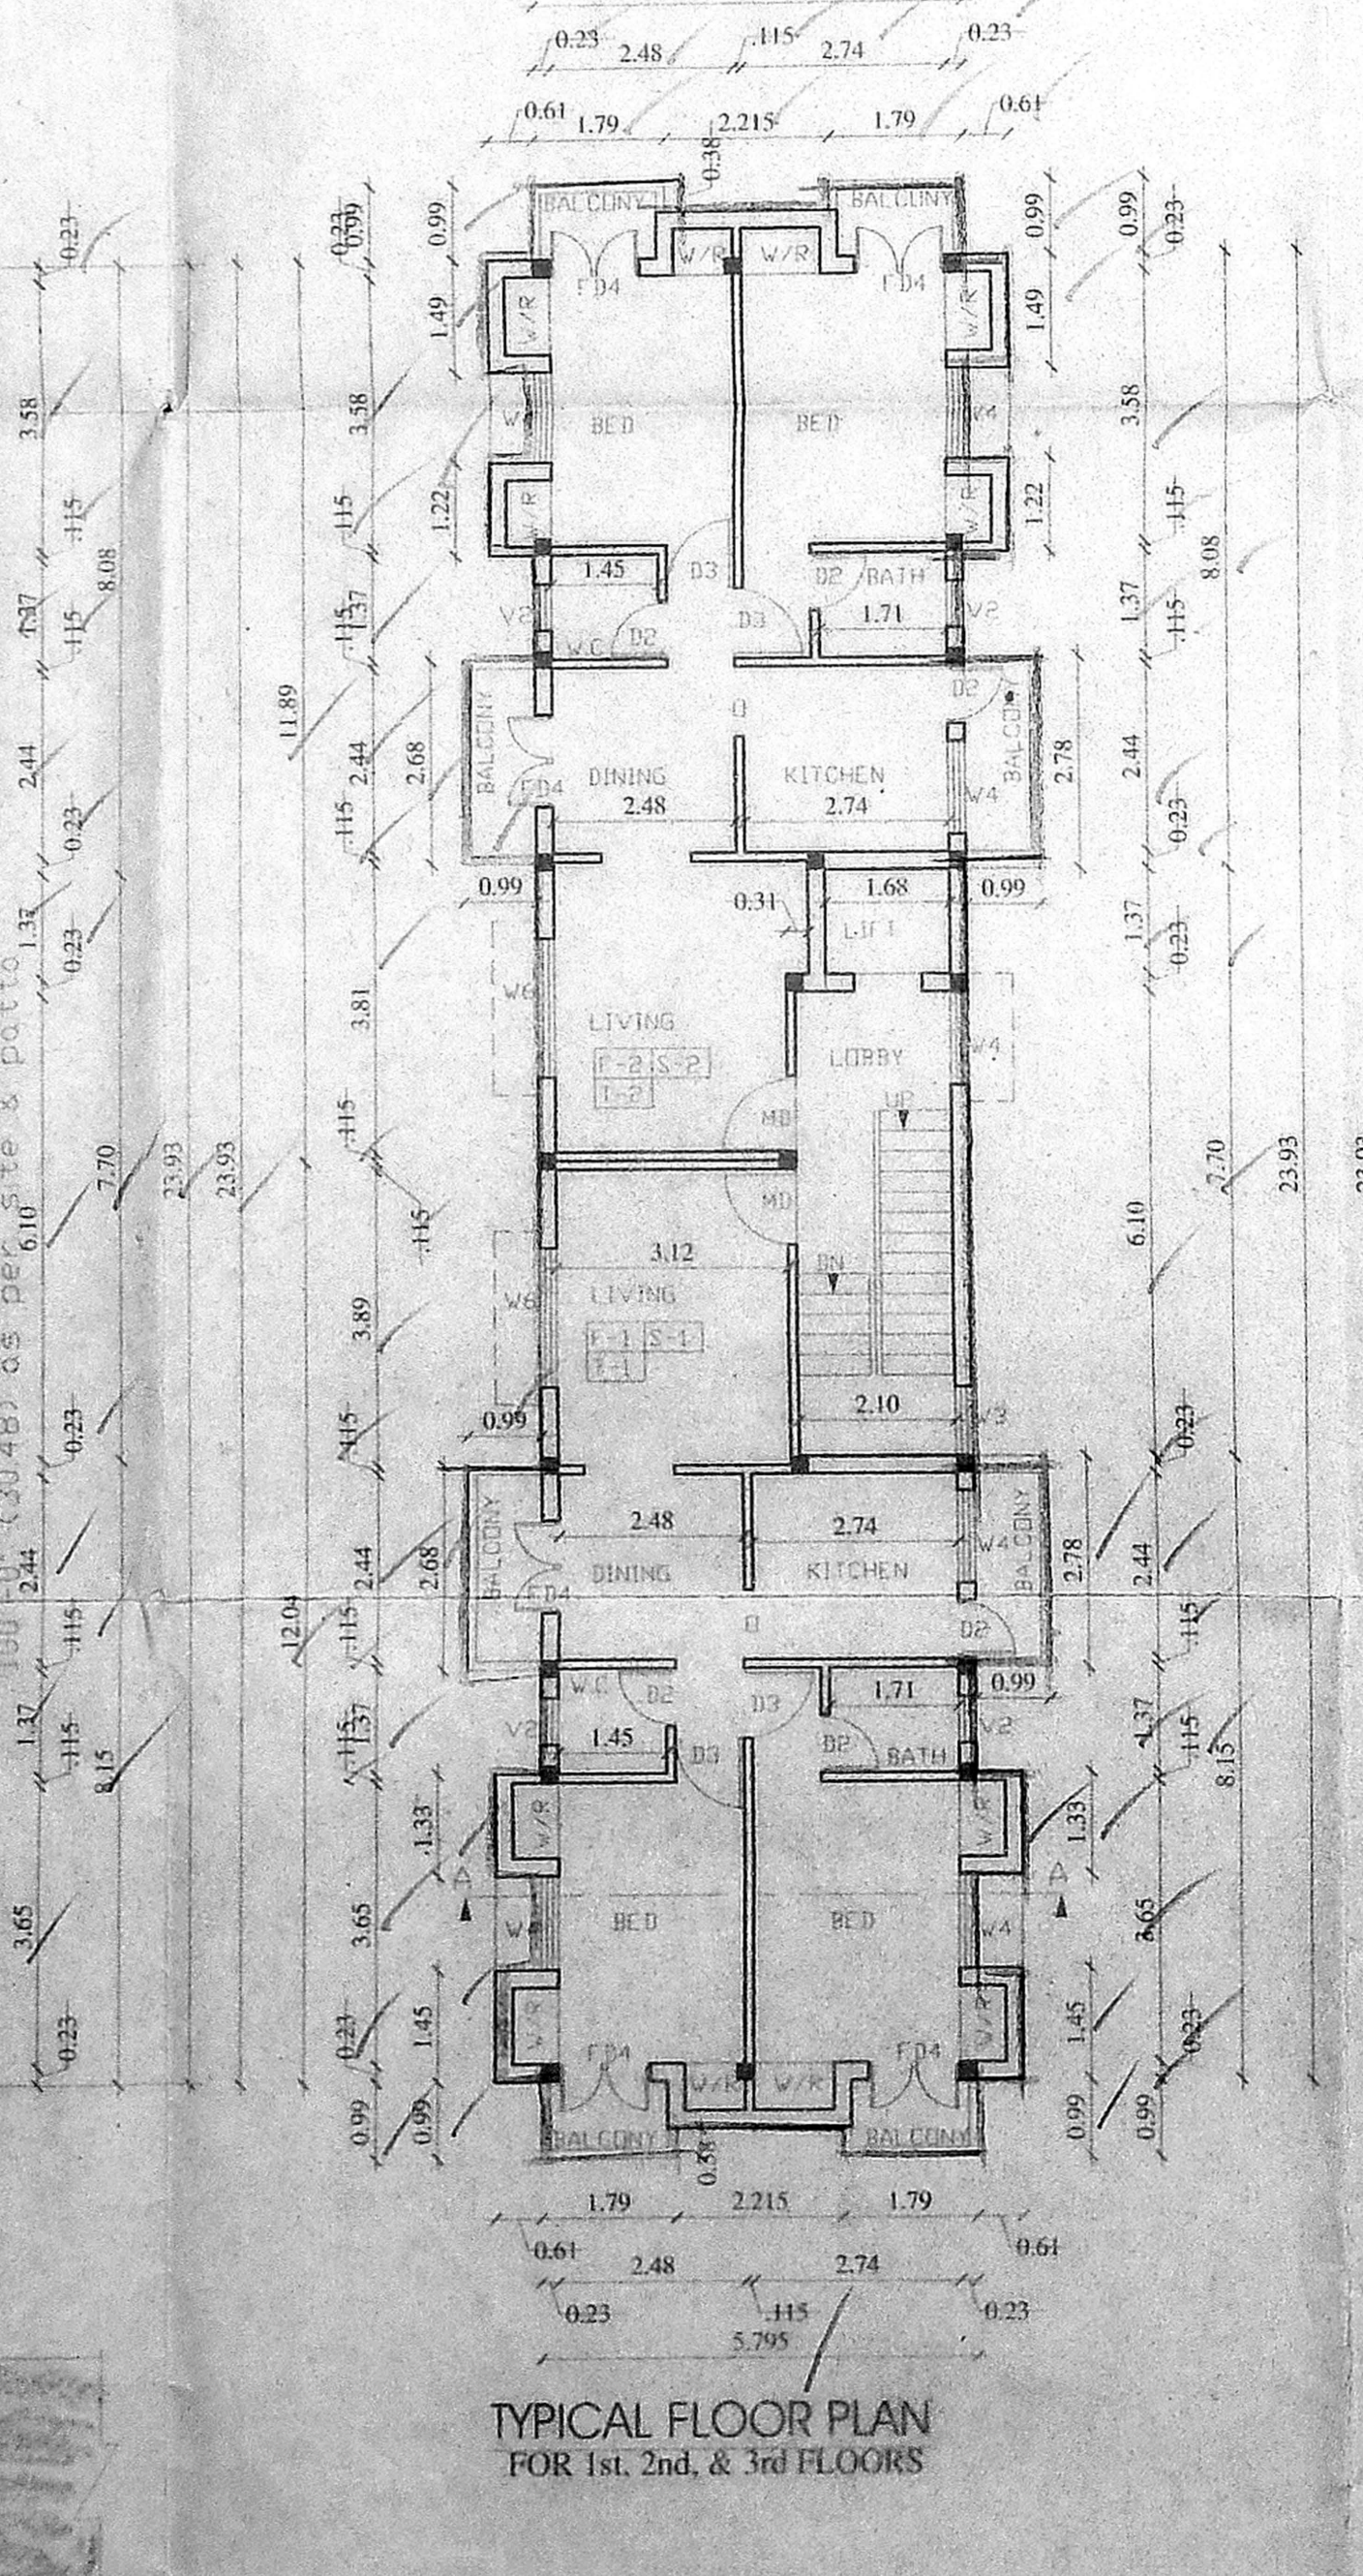
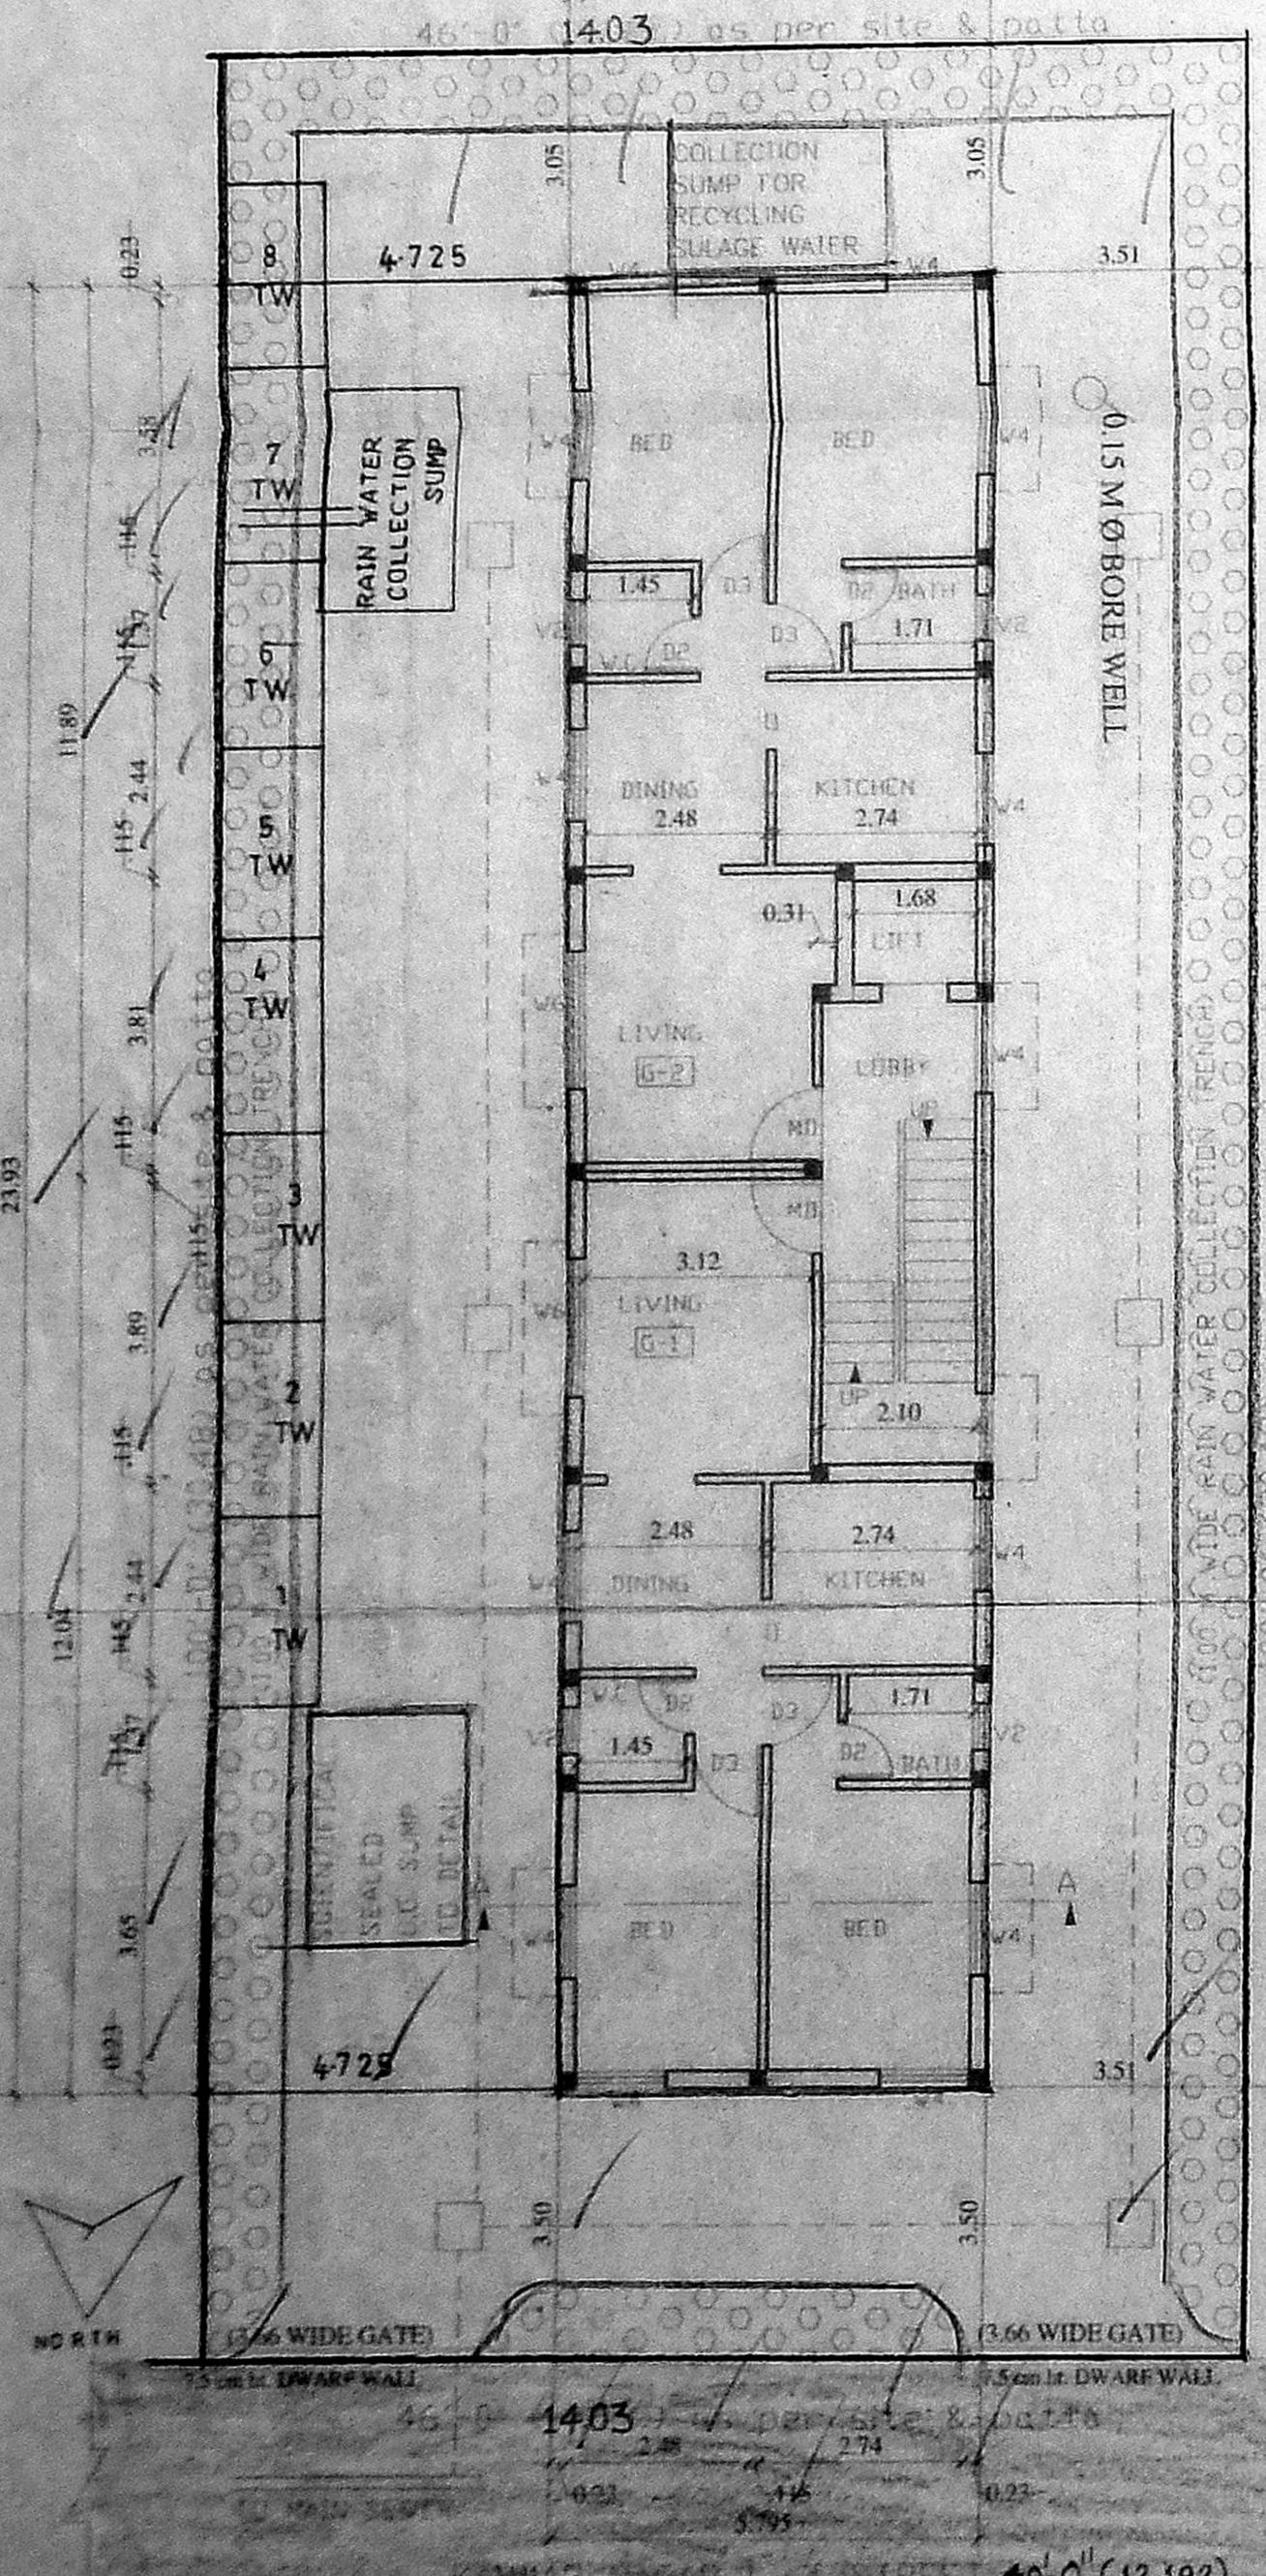
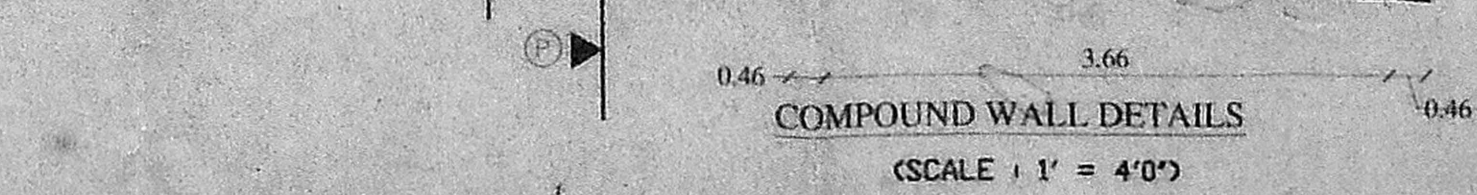
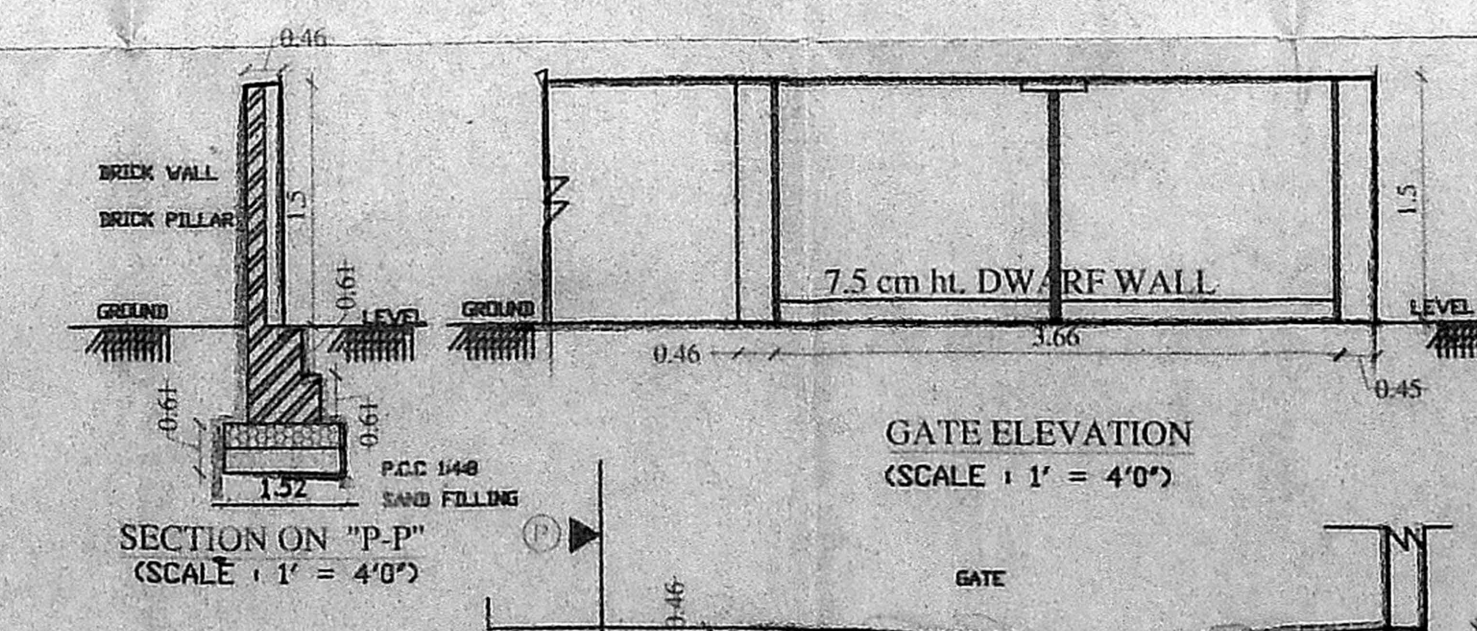
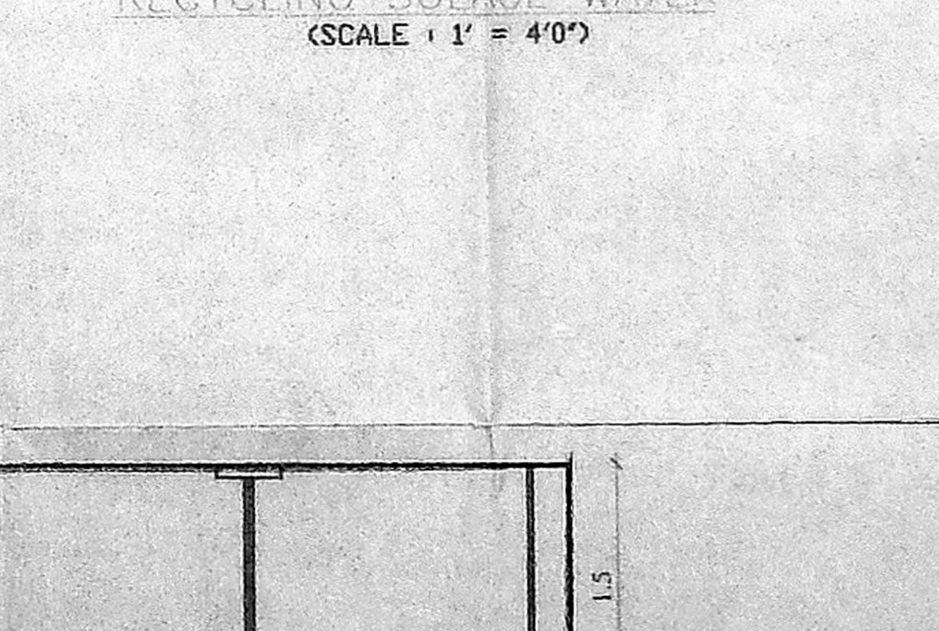
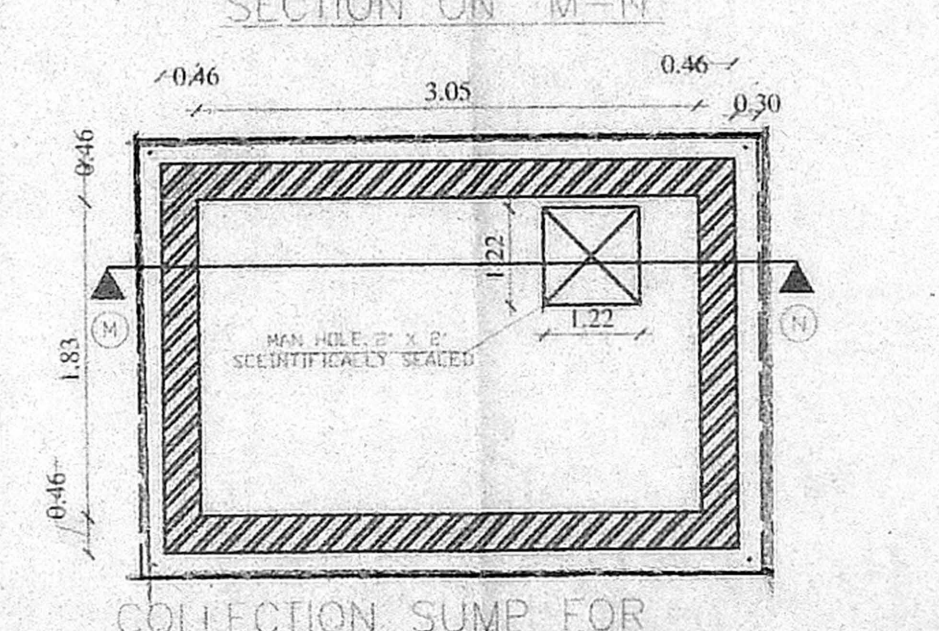
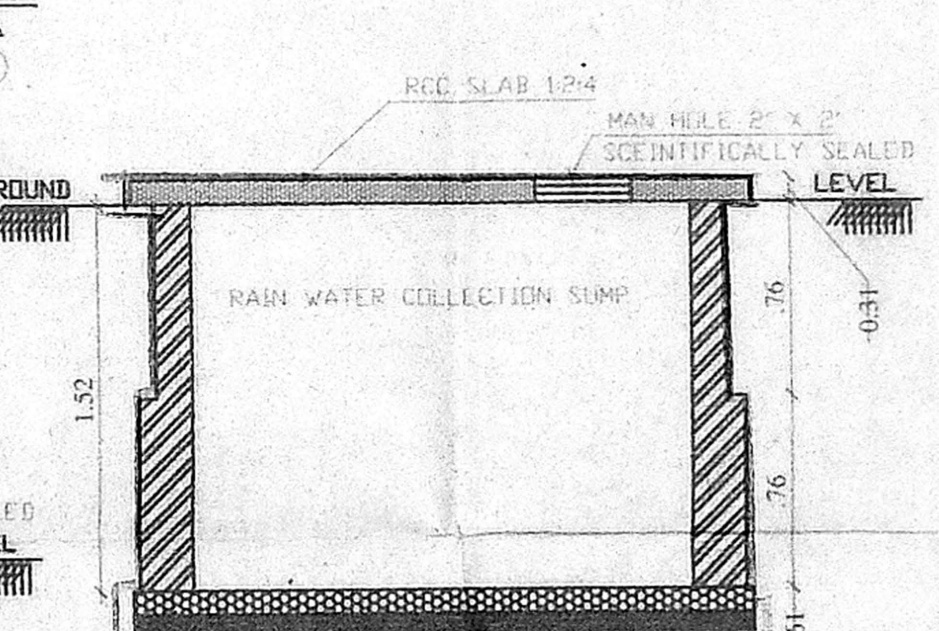
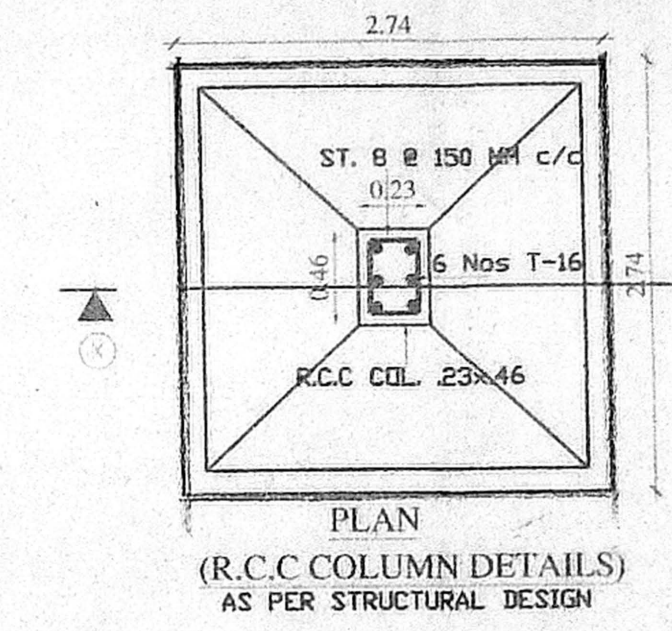
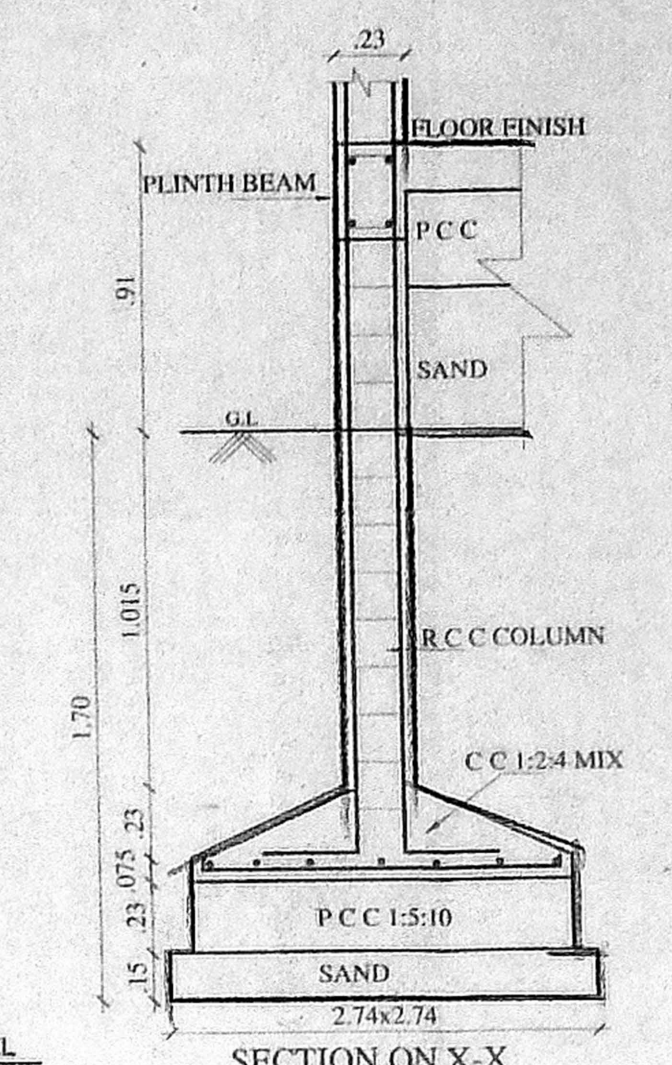
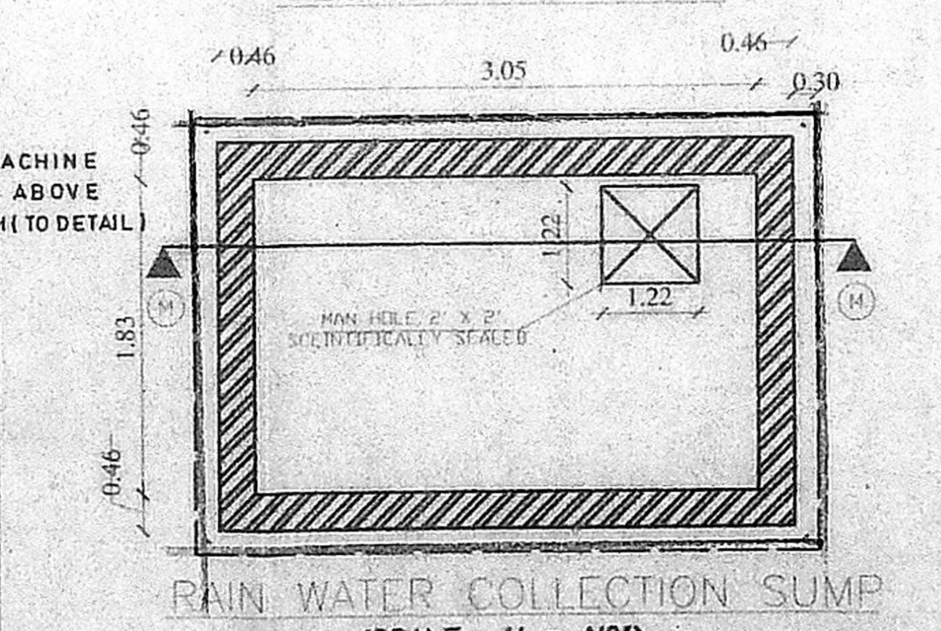
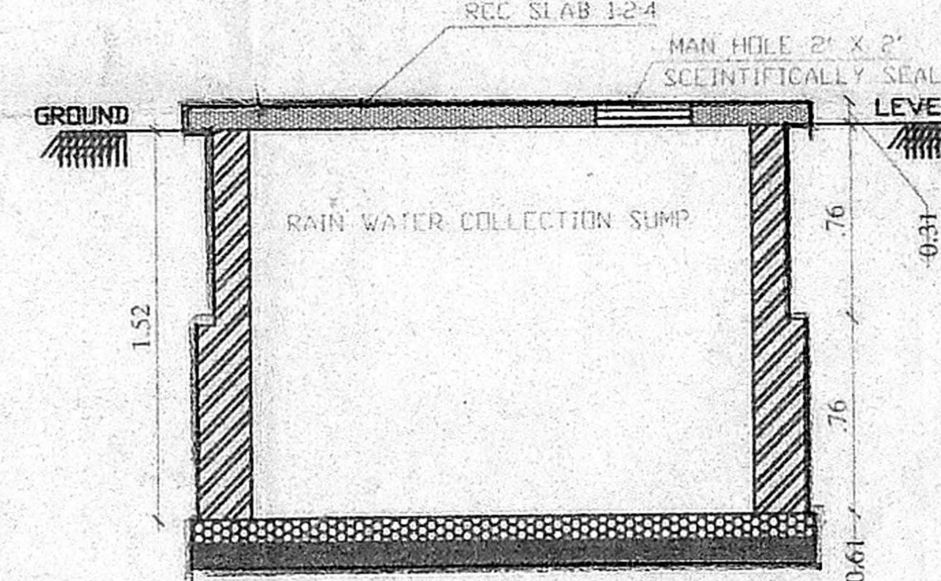
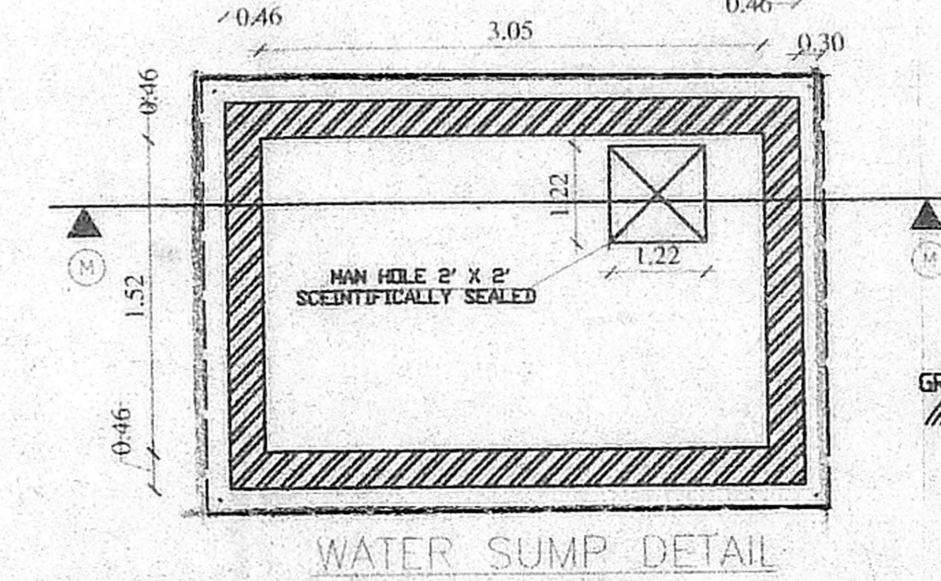
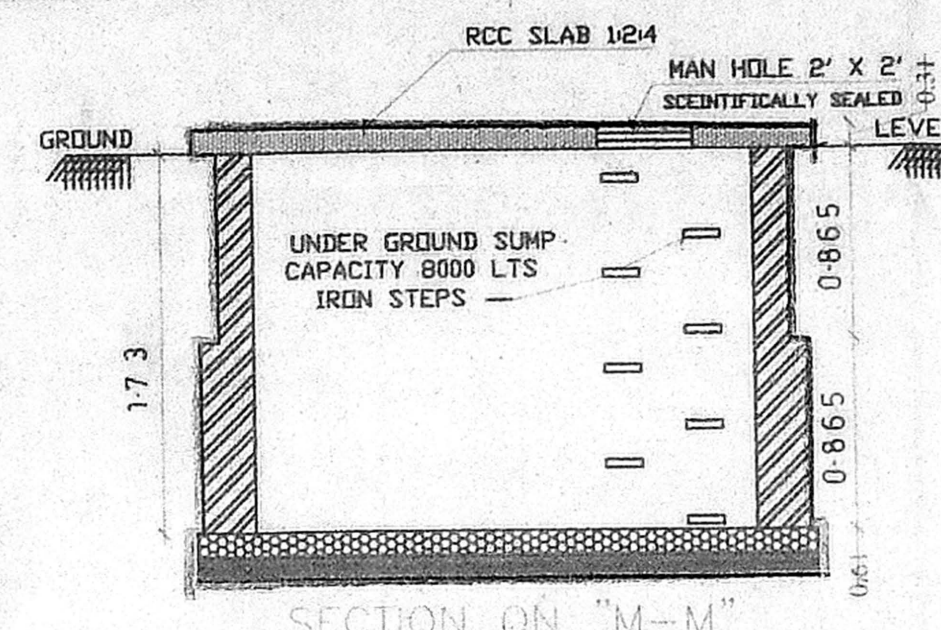


B.B.P/B/10/198/2003
 Planning Permission
APPROVED
 SUBJECT TO THE CONDITIONS
 OF THIS ORDER. LETTER
 No. B.C. 17728/193
 17/11/03
 FOR THE SECRETARY
 CHENNAI METROPOLITAN
 DEVELOPMENT AUTHORITY
 CHENNAI-600 006.

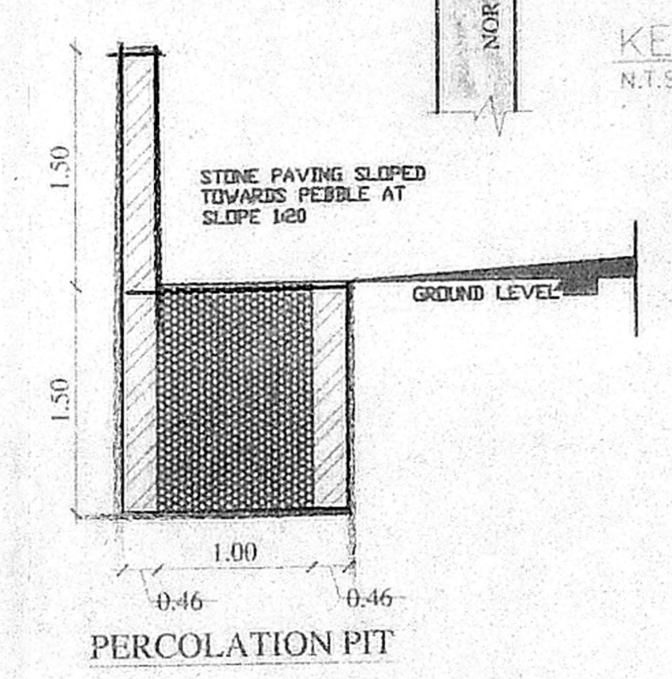

FOUNDATION R.C.C. COL. FOUNDATION OVER P.C.C 1:5:10
 FLOORING OVER P.C.C 1:4:8 WITH MOSAIC TILES
 W.COURSE BK. JELLY TAID WITH LIME MORTAR
 1:4 WITH TWO LAYERS OF PRESSED TILES
 S.STRUCTURE B.K IN C.M 1:5
 ROOF, R.C.C 1:2:4 4.5" TK.
 JOINERY WITH BEST INDIAN TEAK WOOD

JOINERY

MD	MAIN DOOR	1.00 x 2.13
D3	DOOR	0.91 x 2.13
D2	DOOR	0.91 x 2.13
FD4	FRENCH DOOR	1.22 x 2.13
O	OPENING	0.91 x 2.13
W6	WINDOW	0.91 x 2.13
W4	WINDOW	0.91 x 2.13
W3	WINDOW	0.91 x 2.13
V2	VENTILATOR	0.61 x 0.61

AREA STATEMENT
 P. A. 29/10/03
 A.P. 80/10/03
 4600.00 sq.m
 427.3504 sq.m
 D.P.

GROUND FLOOR AREA	138.5656 sq.m
FIRST FLOOR AREA	165.8653
SECOND FLOOR AREA	165.8653
THIRD FLOOR AREA	165.8653
TOTAL F.S.I AREA	636.1615 sq.m
ACHIEVED FSI AREA	636.1615 sq.m
ALLOWABLE FSI AREA	641.0256
ACHIEVED FSI	1.49
ALLOWABLEFSI	1.50
ACHIEVED PLOT COVERAGE	39 %
ALLOWABLE PLOT COVERAGE	65 %

TW = TWO WHEELER PARKING

COLOUR INDEX

PROPOSED	[Pattern]
BOUNDARY	[Pattern]
ROAD	[Pattern]
SEWER	[Pattern]

THE PLAN SHOWING THE
 PROPOSED RESIDENTIAL FLATS AT
 PLOT No. 68, DOOR No. 33/12
 KAMDAR NAGAR 1st STREET, NUNGAMBAKKAM
 R.S No. 626 / 89 CHENNAI
 BLOCK No 36,
 NUNGAMBAKKAM VILLAGE
 EGMORE-NUNGAMBAKKAM TALUK,
 CHENNAI - DISTRICT. CORPORATION OF CHENNAI
 CORPORATION DIVISION NO.107, Z ONE. VII

SCALE = 1:100, 1"=8'0"

OWNER

S. ATHIYAMAN, B.E.,
 CHARTERED ENGINEER
 Class-1, Licensed Surveyor No. 192,
 Corporation No. 111,
 5 Nallamun Street,
 Chennai-17
 Mobile 9345324

LICENSED SURVEYOR