

SCHEDULE OF JOINTS

TYPE	DETAIL	NO.	AREA
D	MAIN DOOR	1000	25.00
D1	DOOR	310	23.00
D2	DOOR	750	21.00
O	OPENING	750	21.00
O1	OPENING	510	21.00
W	C.W. GLAZED WINDOW	1530	1370
W1	DOOR	1525	1370
W2	DOOR	1225	1370
W3	DOOR	1105	1370
V	VENTILATOR	510	515

SPECIFICATION:

- FOUNDATION - RCC COLUMN FOOTINGS
- BRICK WORK - C.M 1:5 FOR SUPER STRUCTURE
- PLASTERING - C.M 1:5 FOR WALLS & 1:3 FOR CEILING
- FLOORING - MOSAIC FLOORING
- R.C.C - 1:1.2 FOR SLABS & INTELS USING M-25
- CEMENT PAINT - TWO COATS FOR WALLS & ONE EXTRA COAT FOR CEILING
- WOOD WORK - ALL WOOD WORKS IN BEST QUALITY TIMBER
- WEATHERING - B.JELLY LIME MORTAR OVER ROOF COURSE - SLAB ONE LAYER OF COUNTRY TILES

COLOUR INDEX:





PROPOSED [Color swatch]

ROAD [Color swatch]

BOUNDARY [Color swatch]

AREA STATEMENT IN SQM

DESCRIPTION	AREA (SQM)
TOTAL SITE EXTENT	786.000
GROUND FLOOR	181.776
FIRST F FLOOR	339.803
SECOND FLOOR	330.993
THIRD FLOOR	322.603
TOTAL BUILD UP AREA	1174.975
SERVICE AREA	51.60
F.S.I	1.495

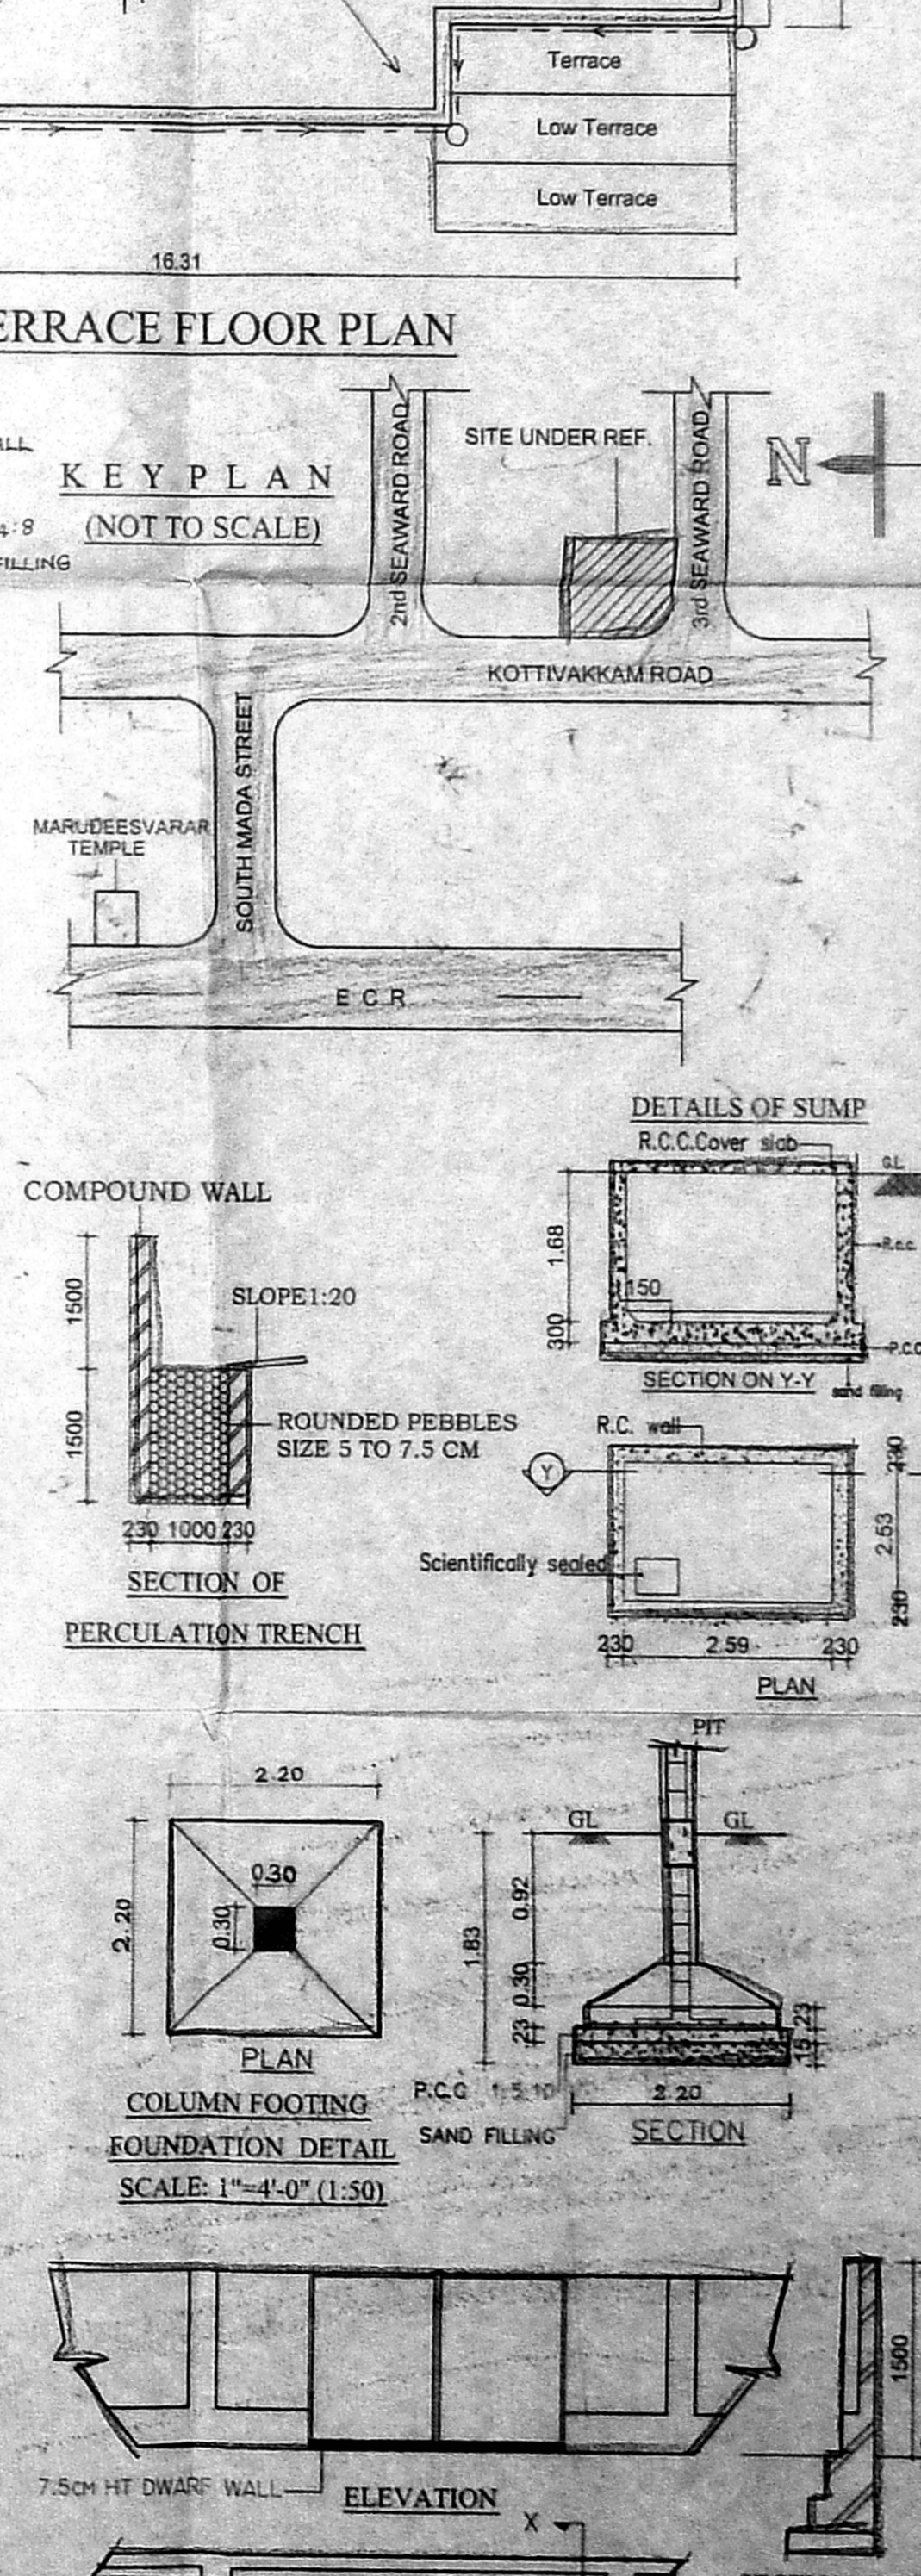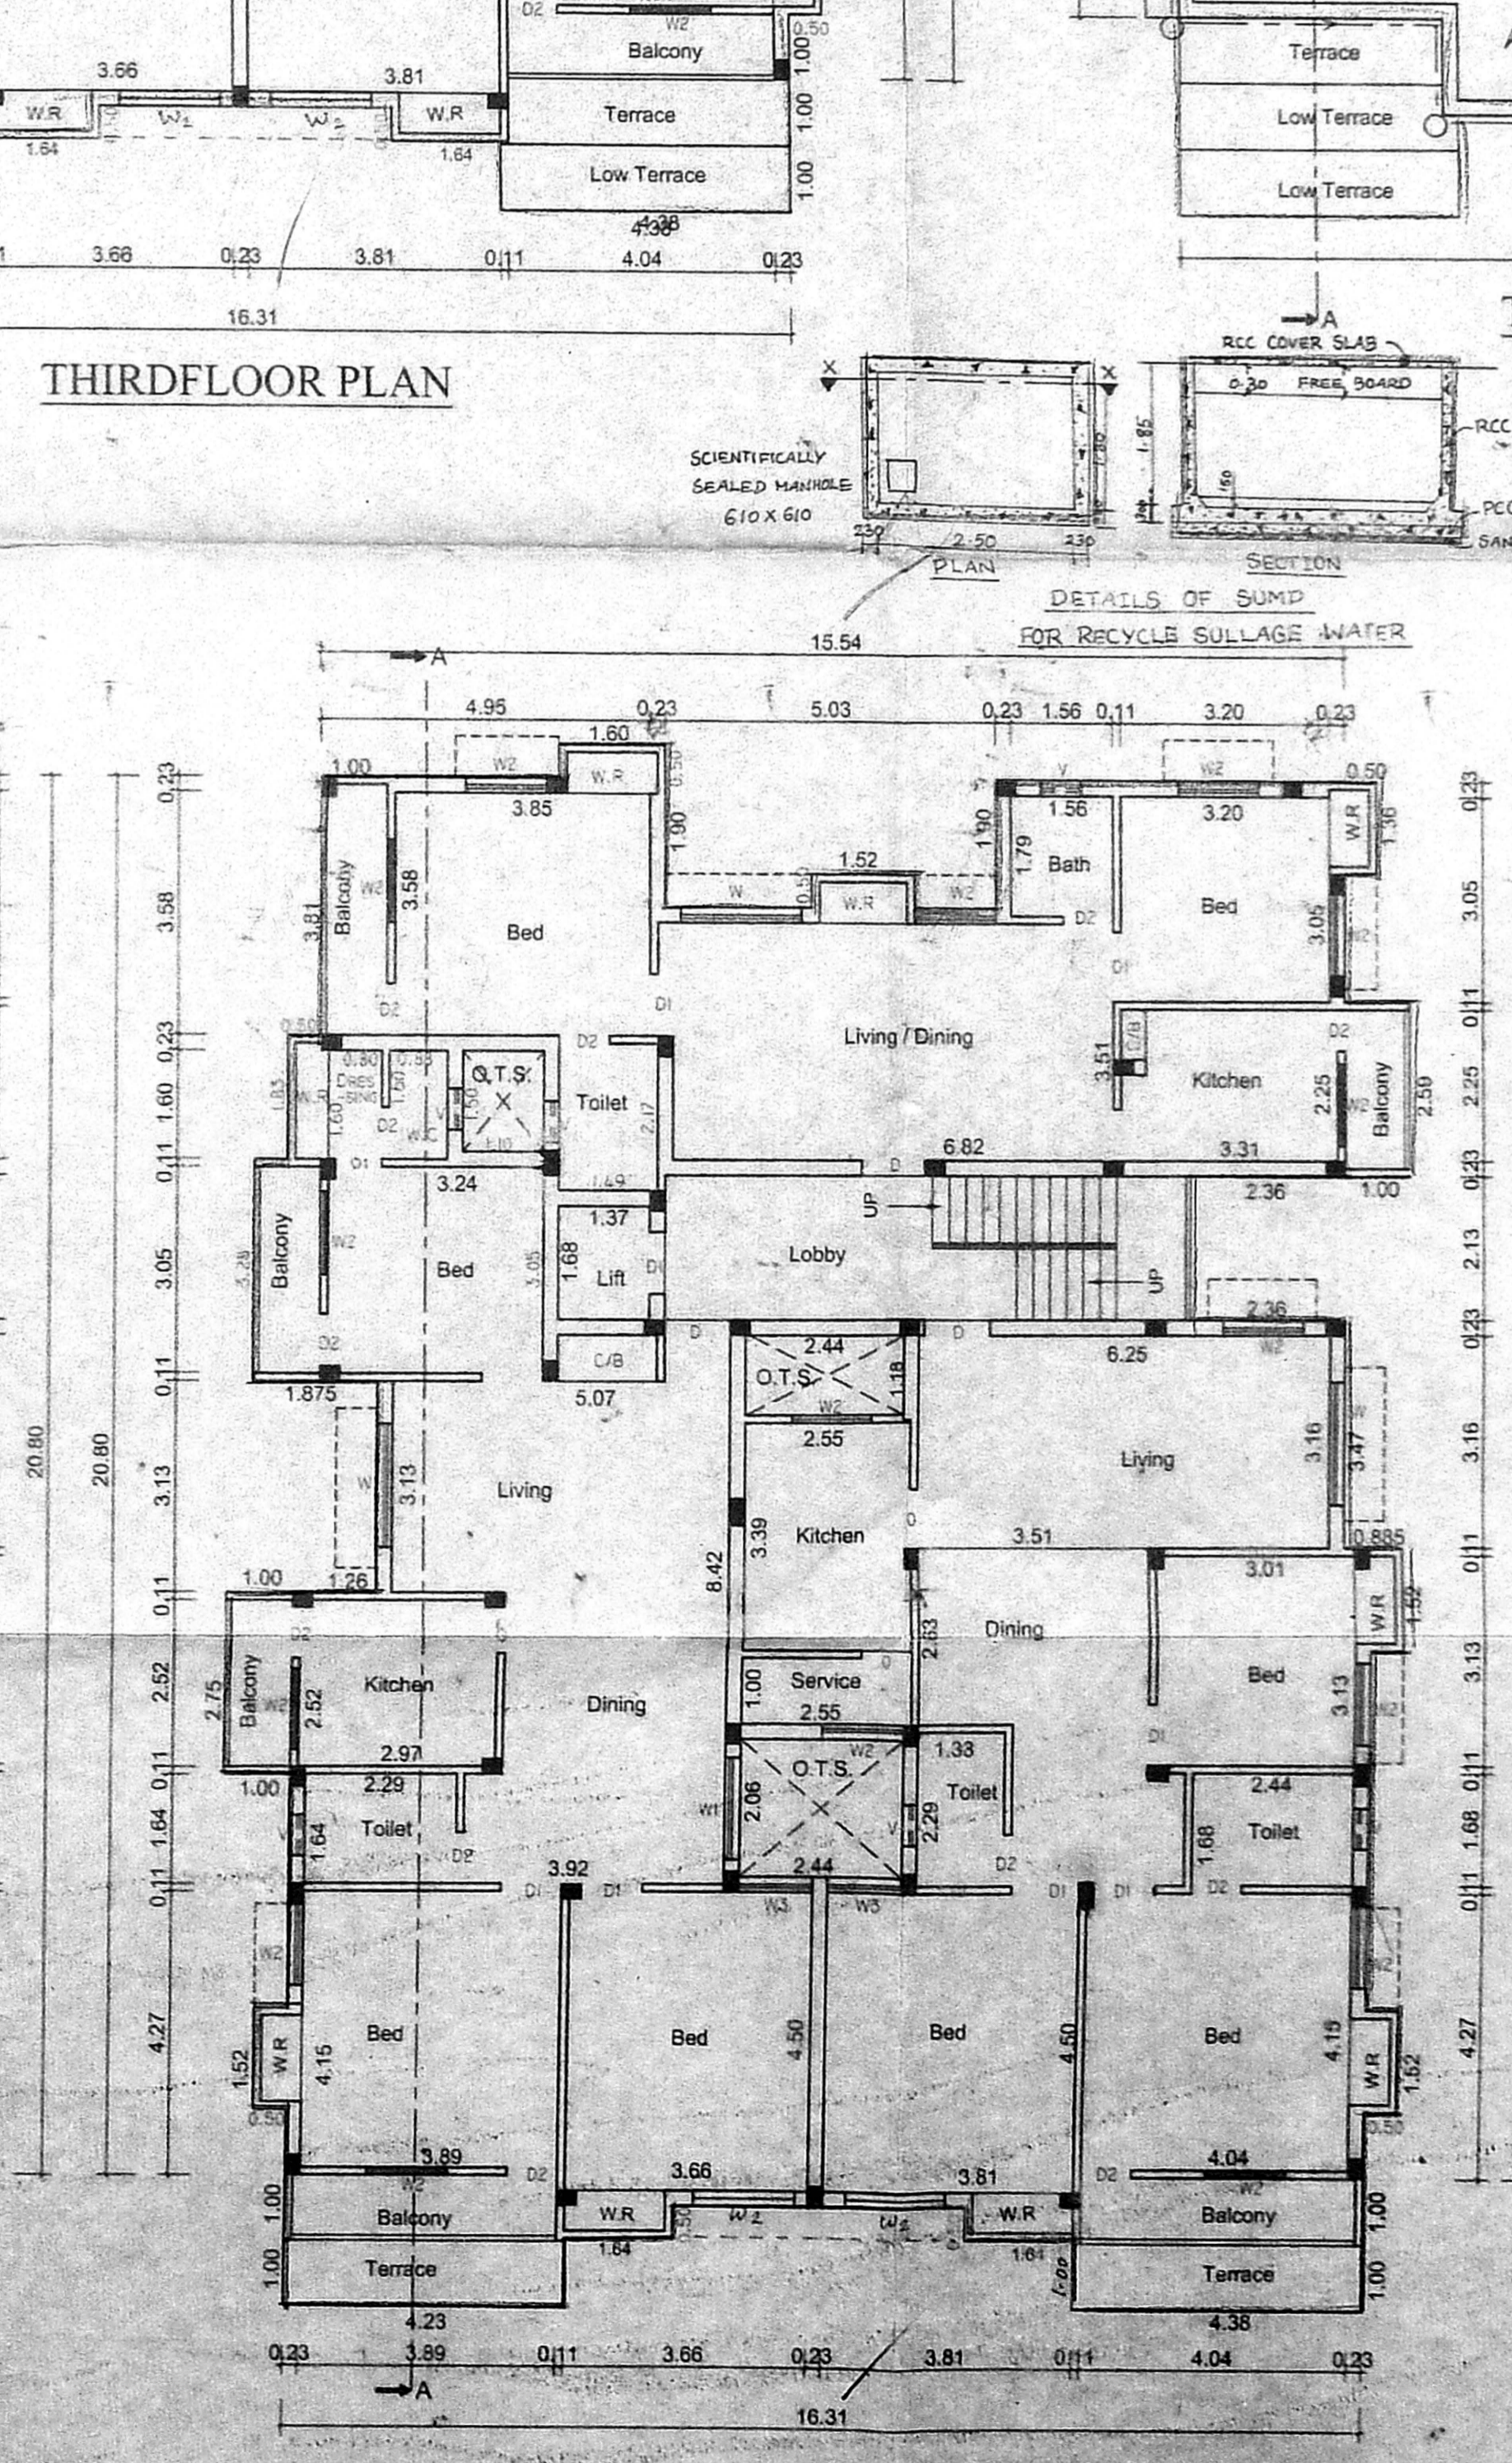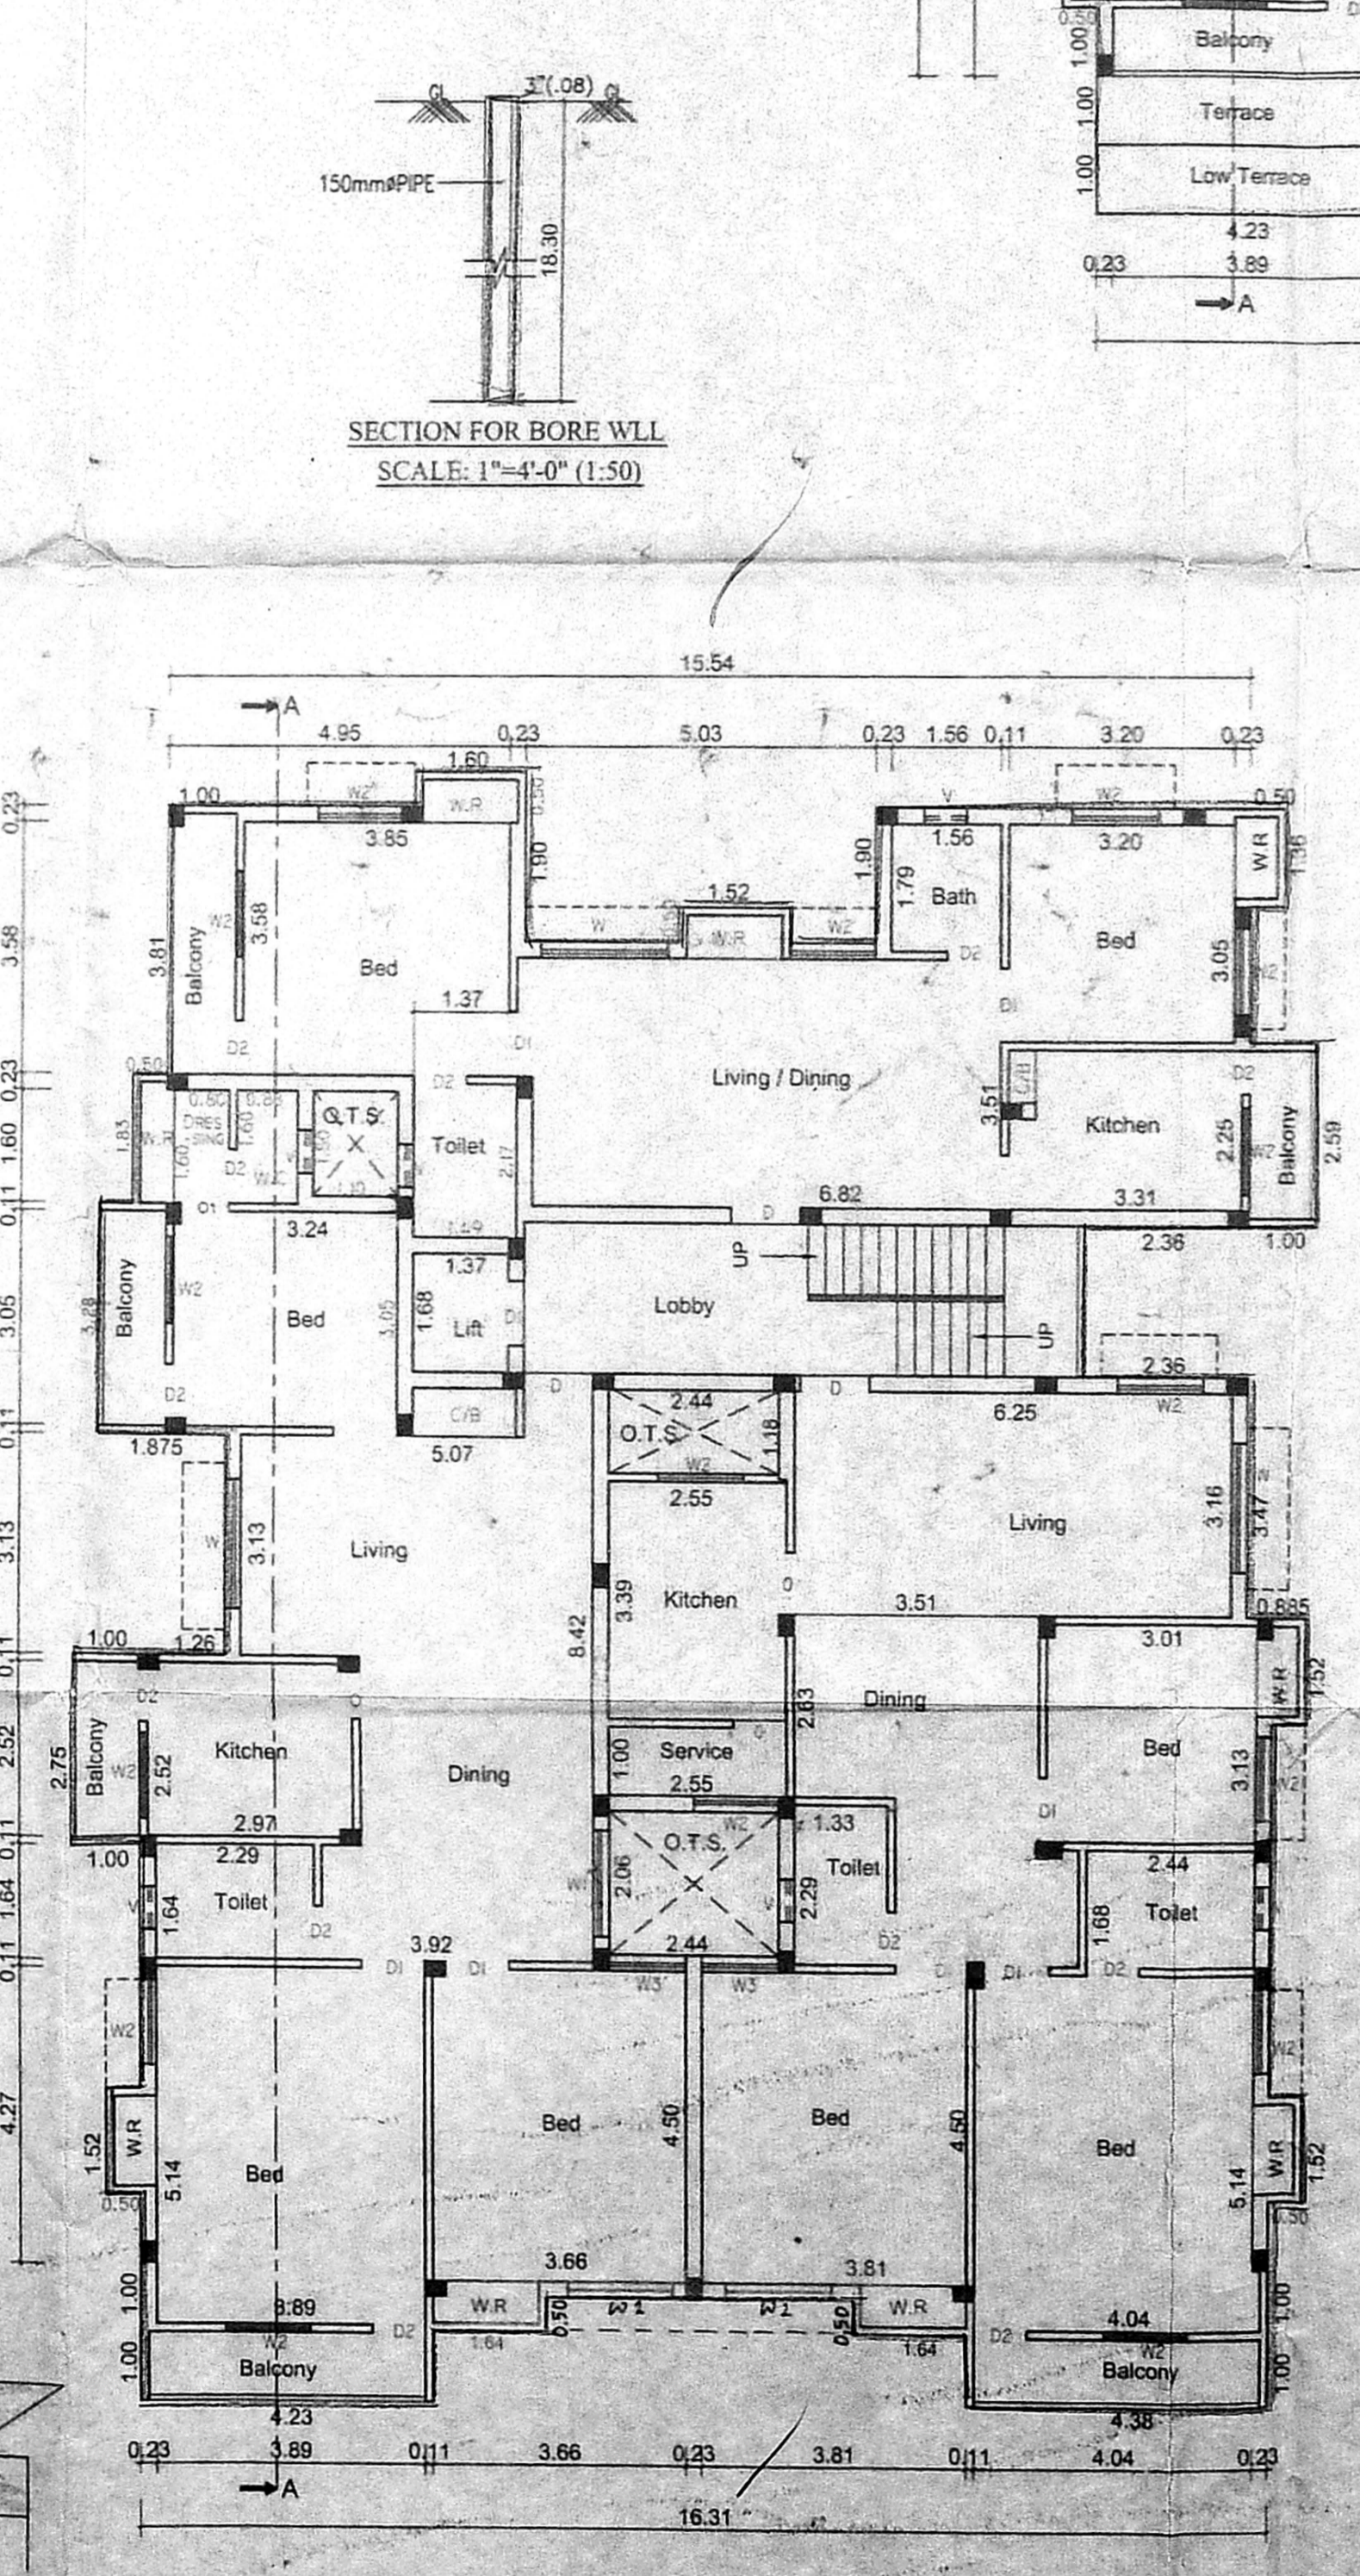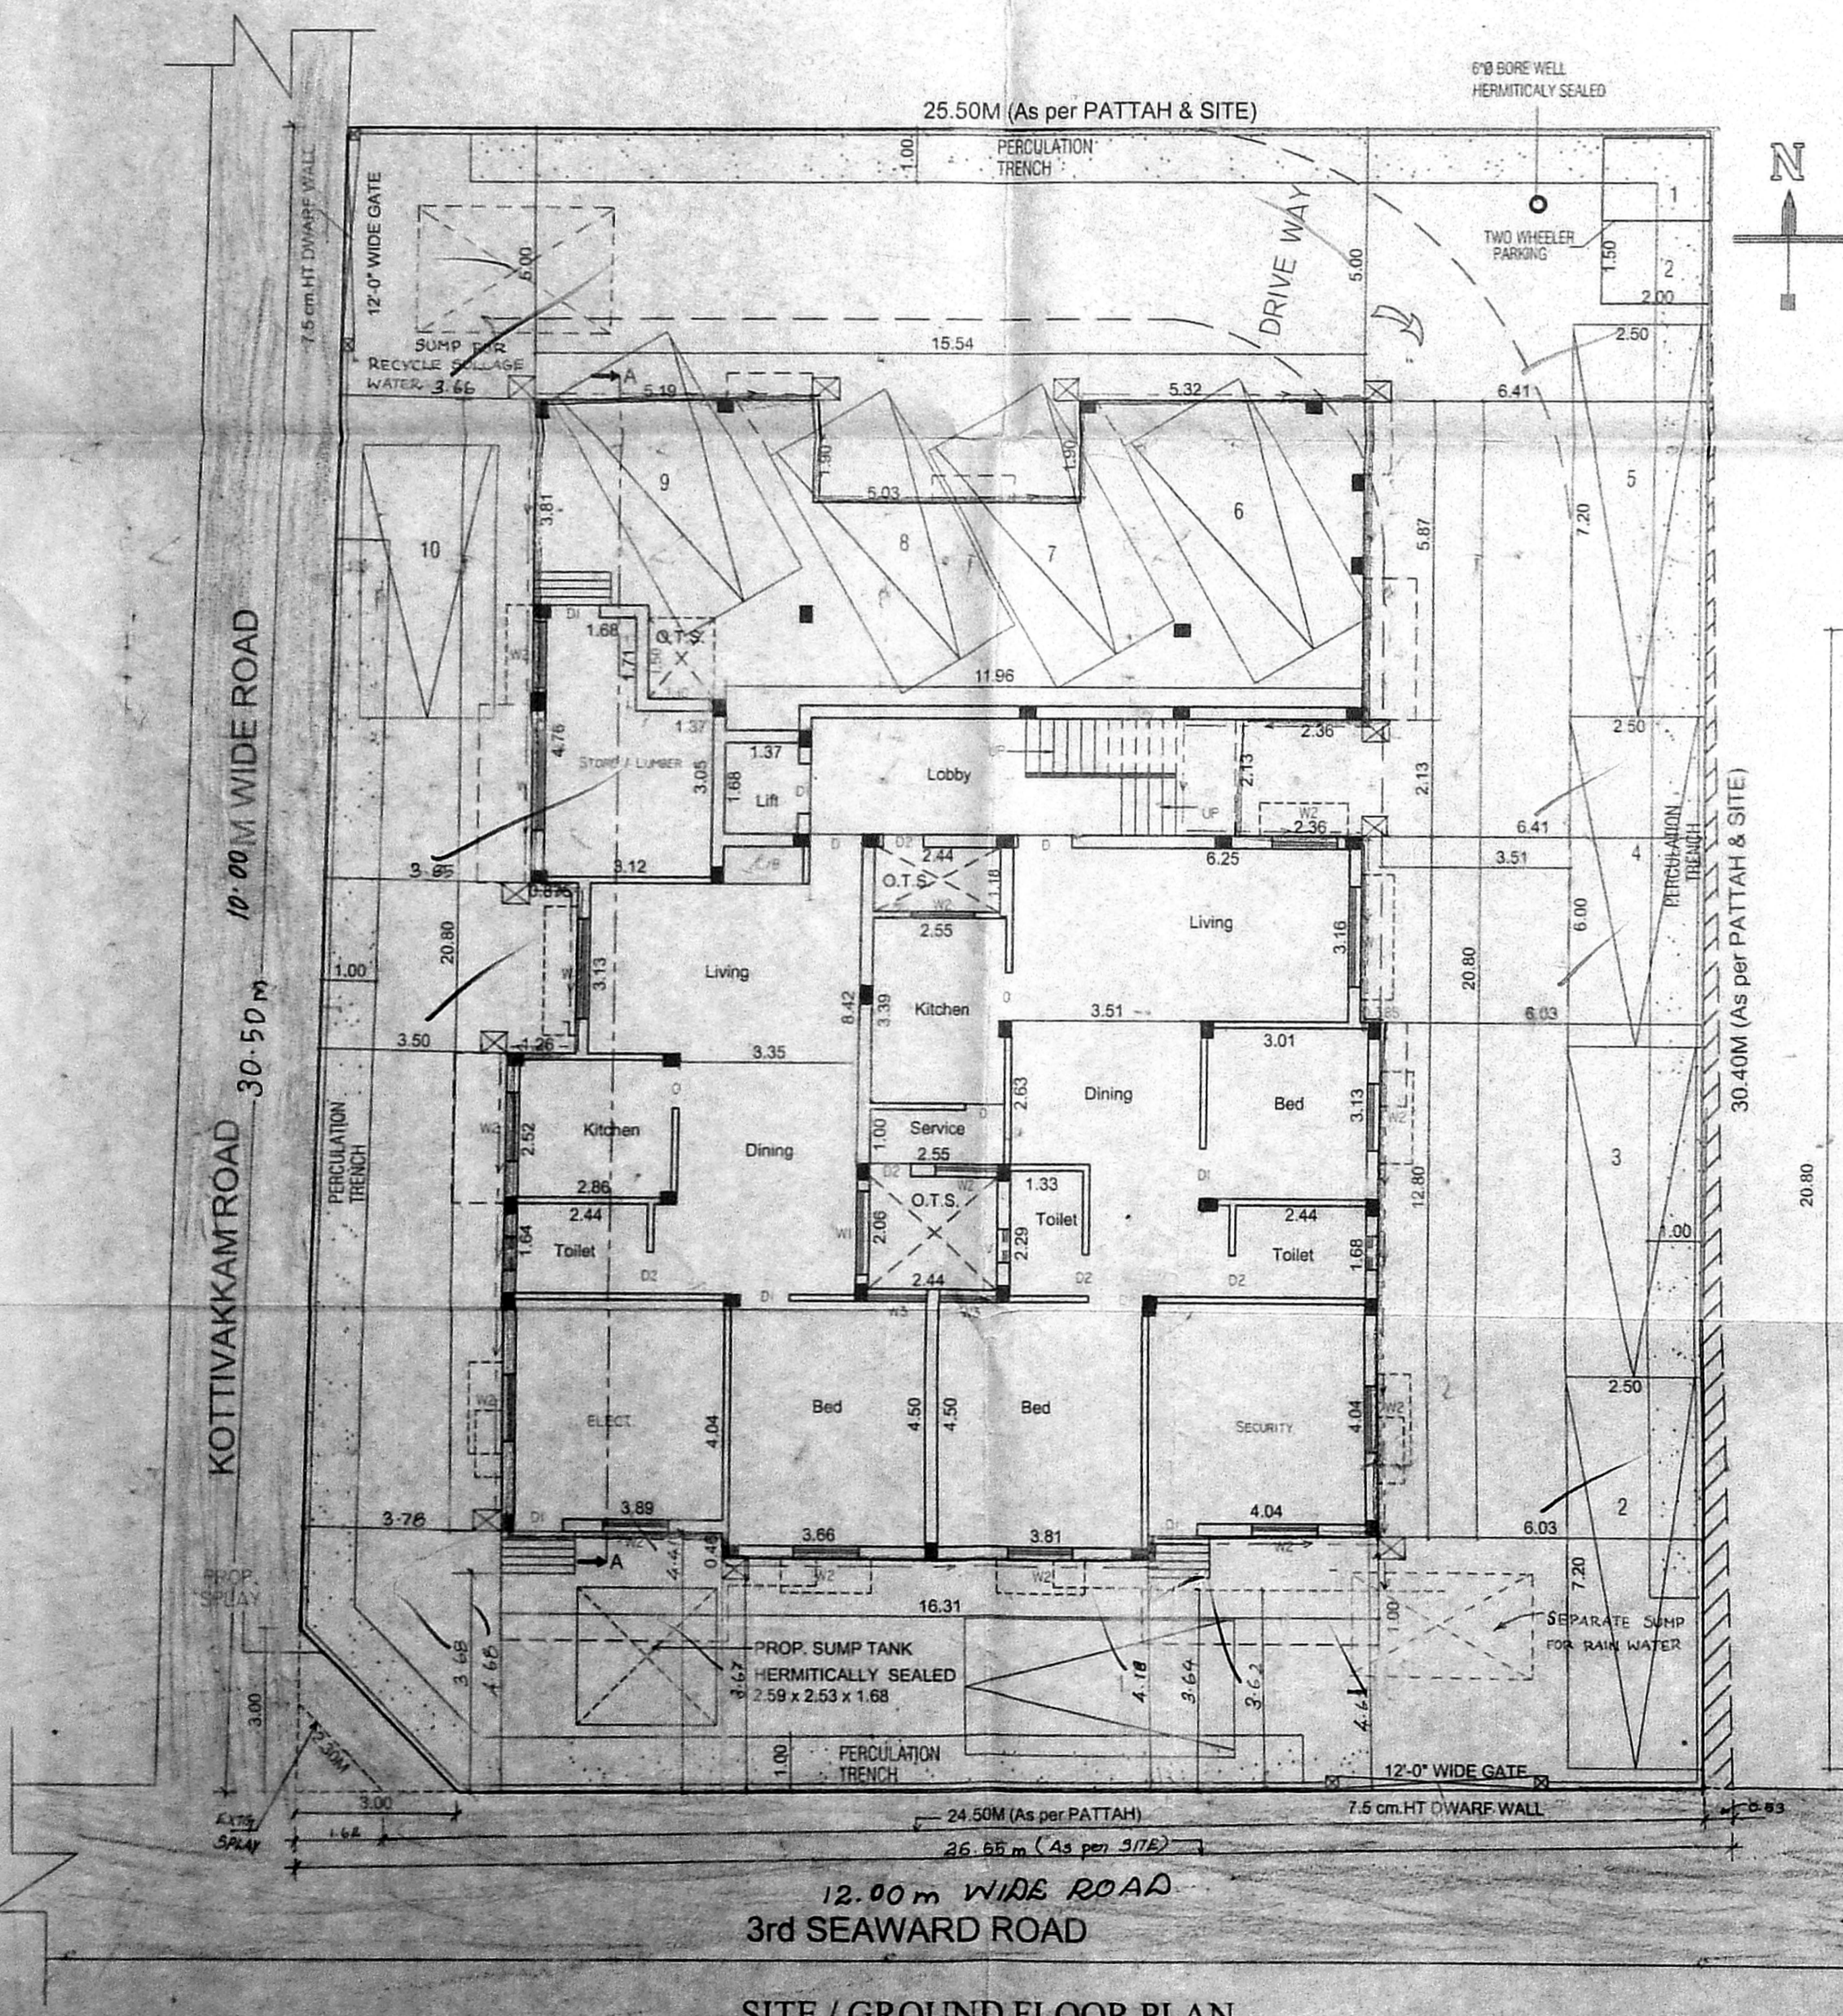

PLAN SHOWING THE PROPOSED CONSTRUCTION OF RESIDENTIAL BUILDING AT PLOT NO.8, DOOR NO 1, 3rd SEAWARD ROAD, VALMIKINAGAR, THIRUVANMIYUR CHENNAI.600 041 TS.No.39, BLOCK NO.63 OF THIRUVANMIYUR TOWN DIVISION NO.155, ZONE-X

SCALE: 1"=8'-0" (1:100)

SIGNATURE OF OWNER

M. K. S.

LICENSED SURVEYOR

K. Narasimhan

K. NARASIMHAN, B.E.
CLASS - I
Licensed Surveyor No. 344
Corporation of Madras
Consulting Engineer
9, R.R.Puram 1st Street,
Kodambakkam, Madras-600 024