




FRONT ELEVATION

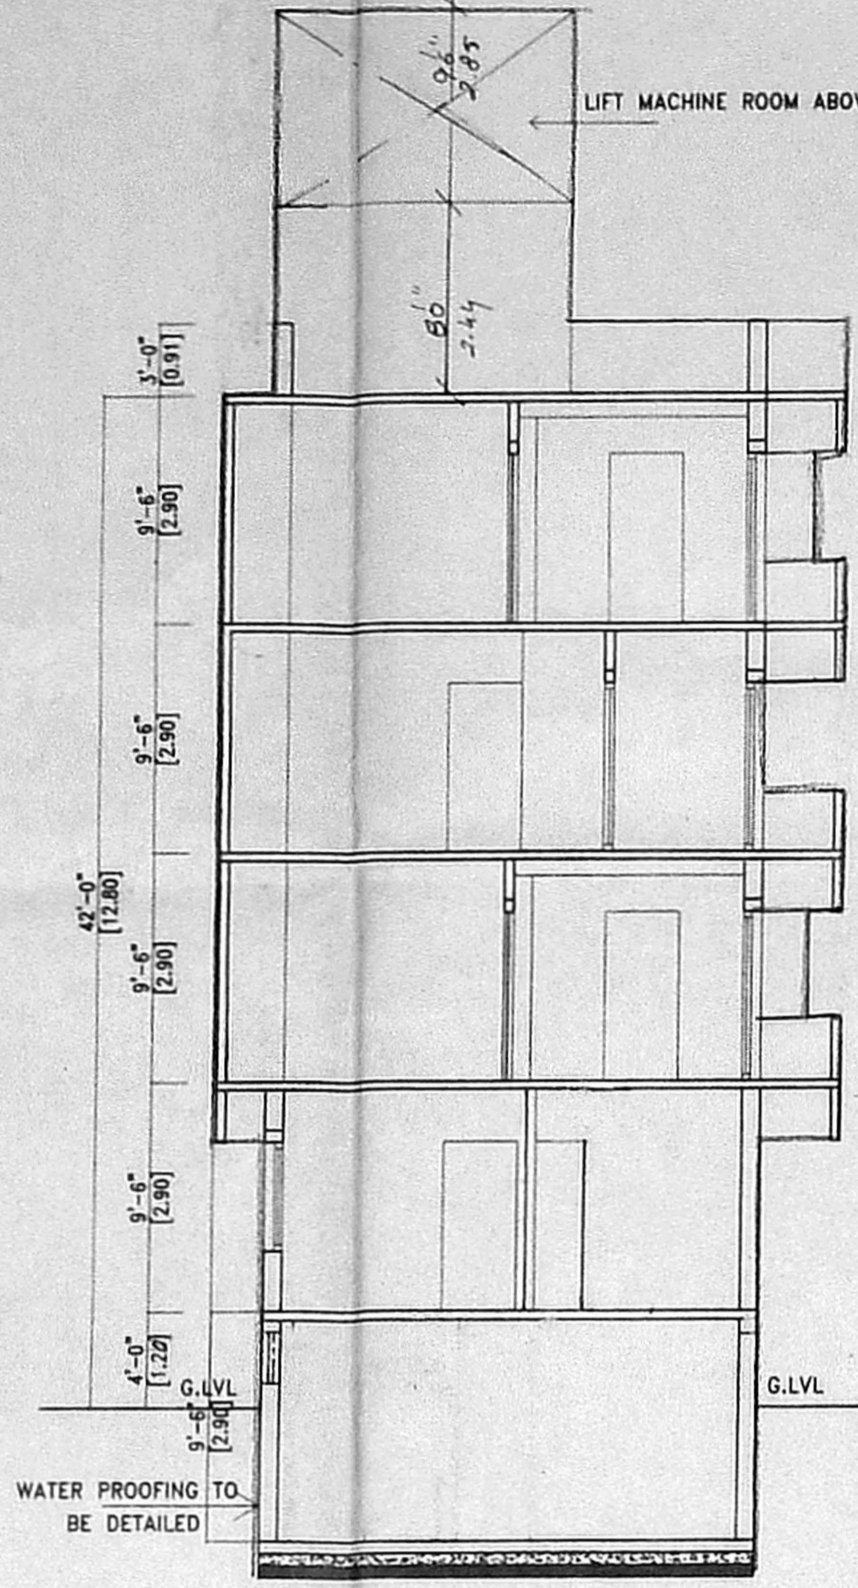


SECTION AT A A

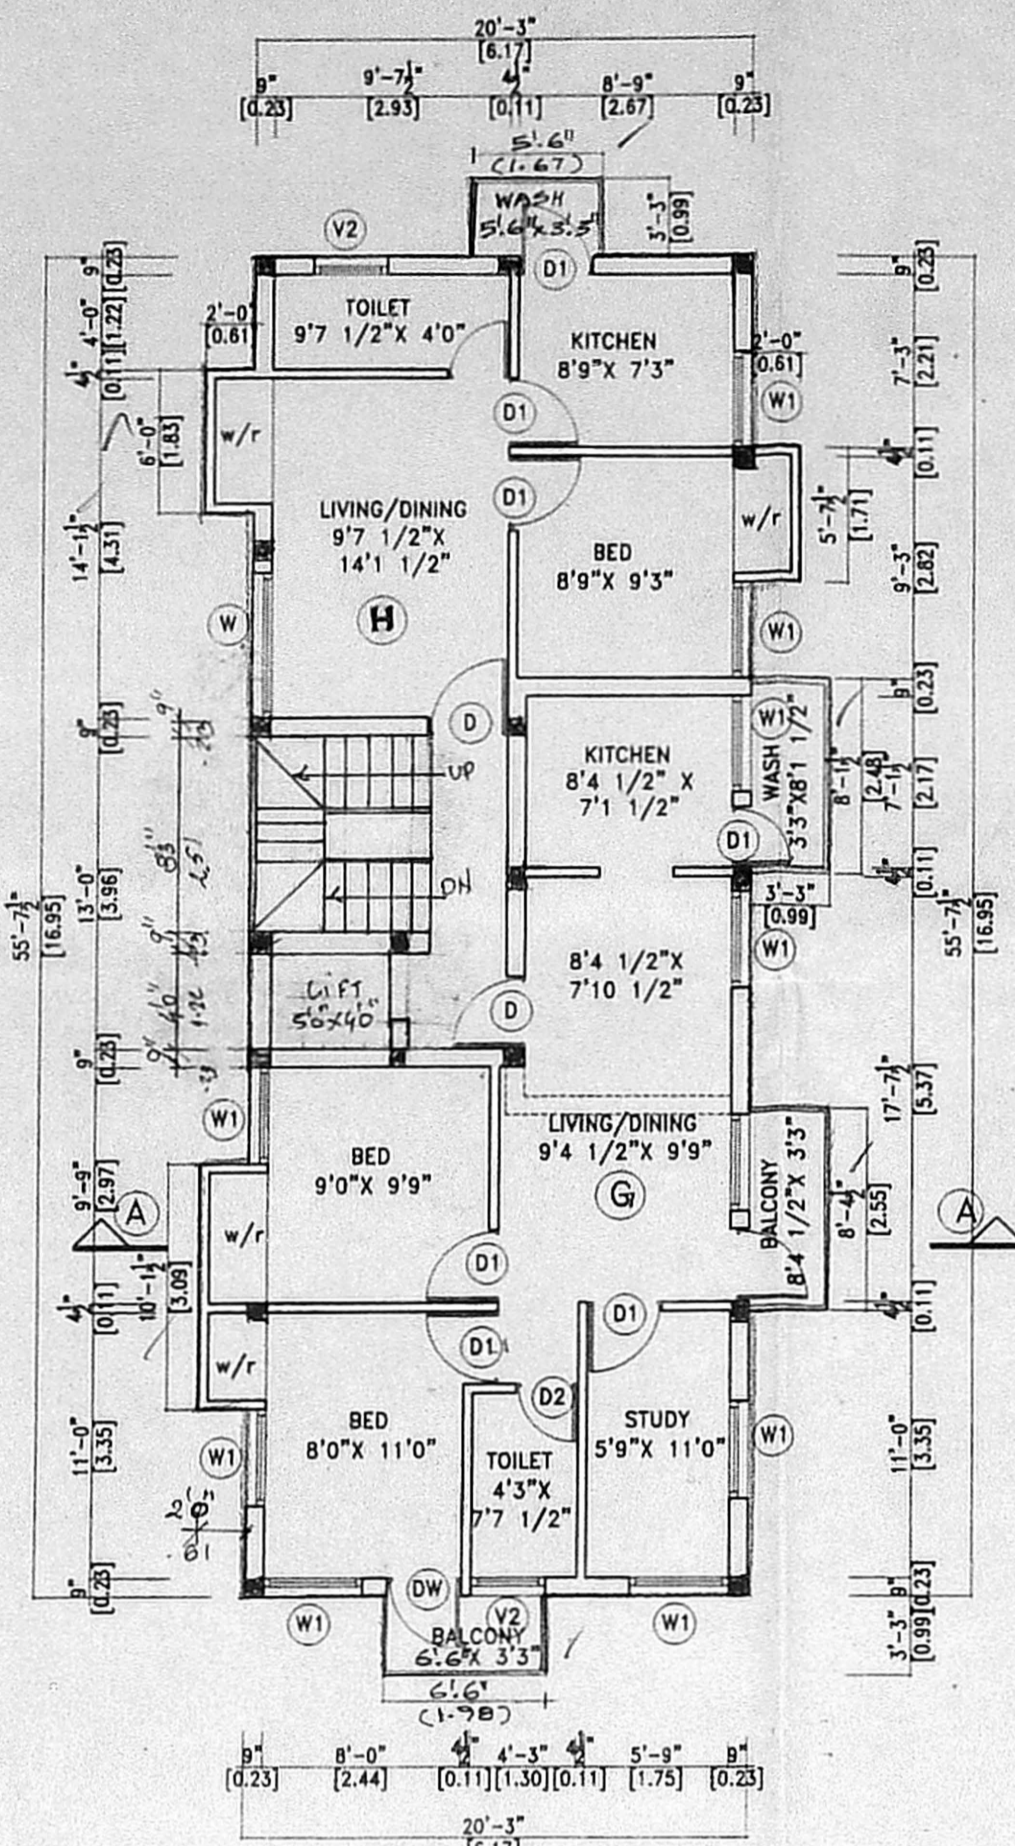

THIRD FLOOR PLAN

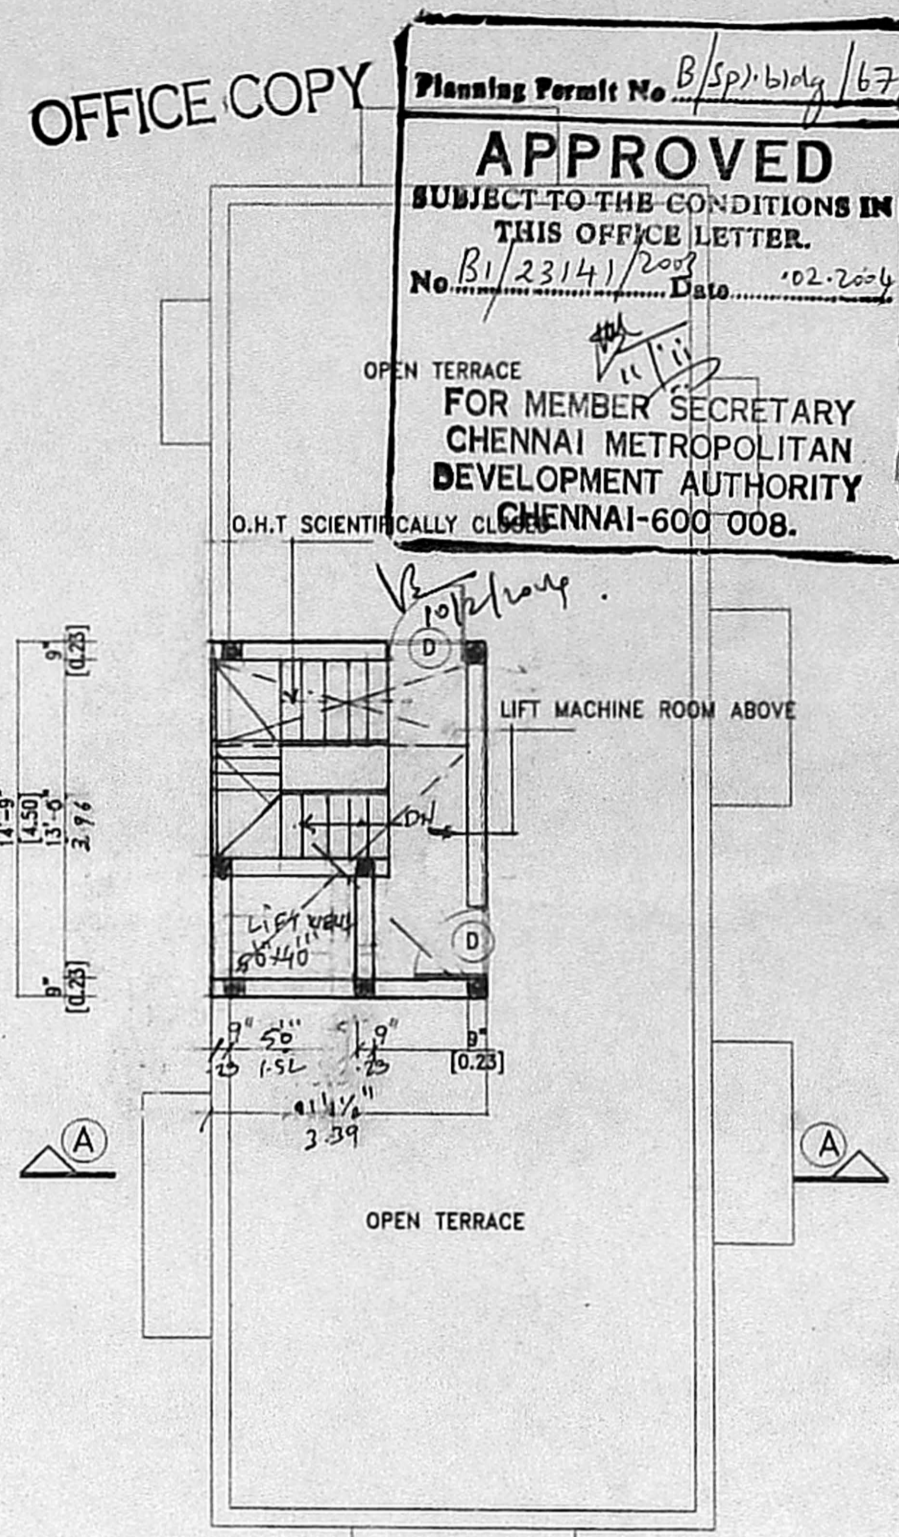


TERRACE FLOOR PLAN

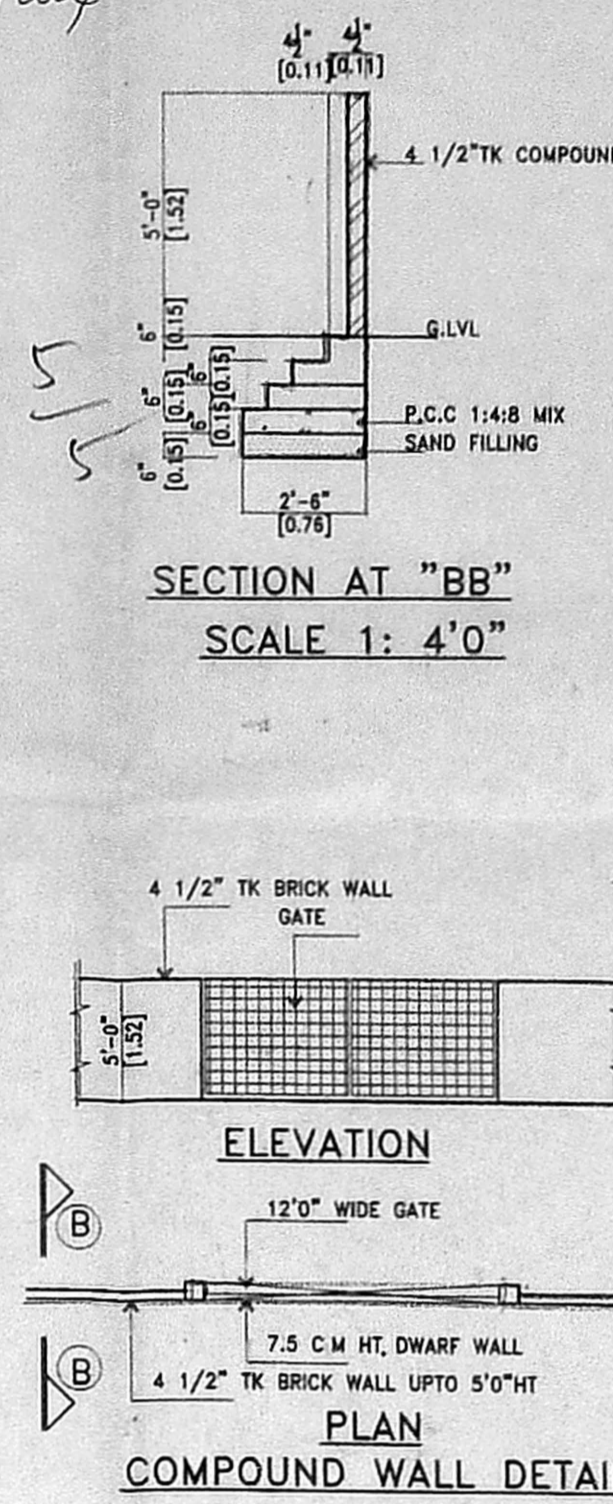


SECTION AT "BB"  
SCALE 1: 4'0"

ELEVATION


PLAN  
COMPOUND WALL DETAIL

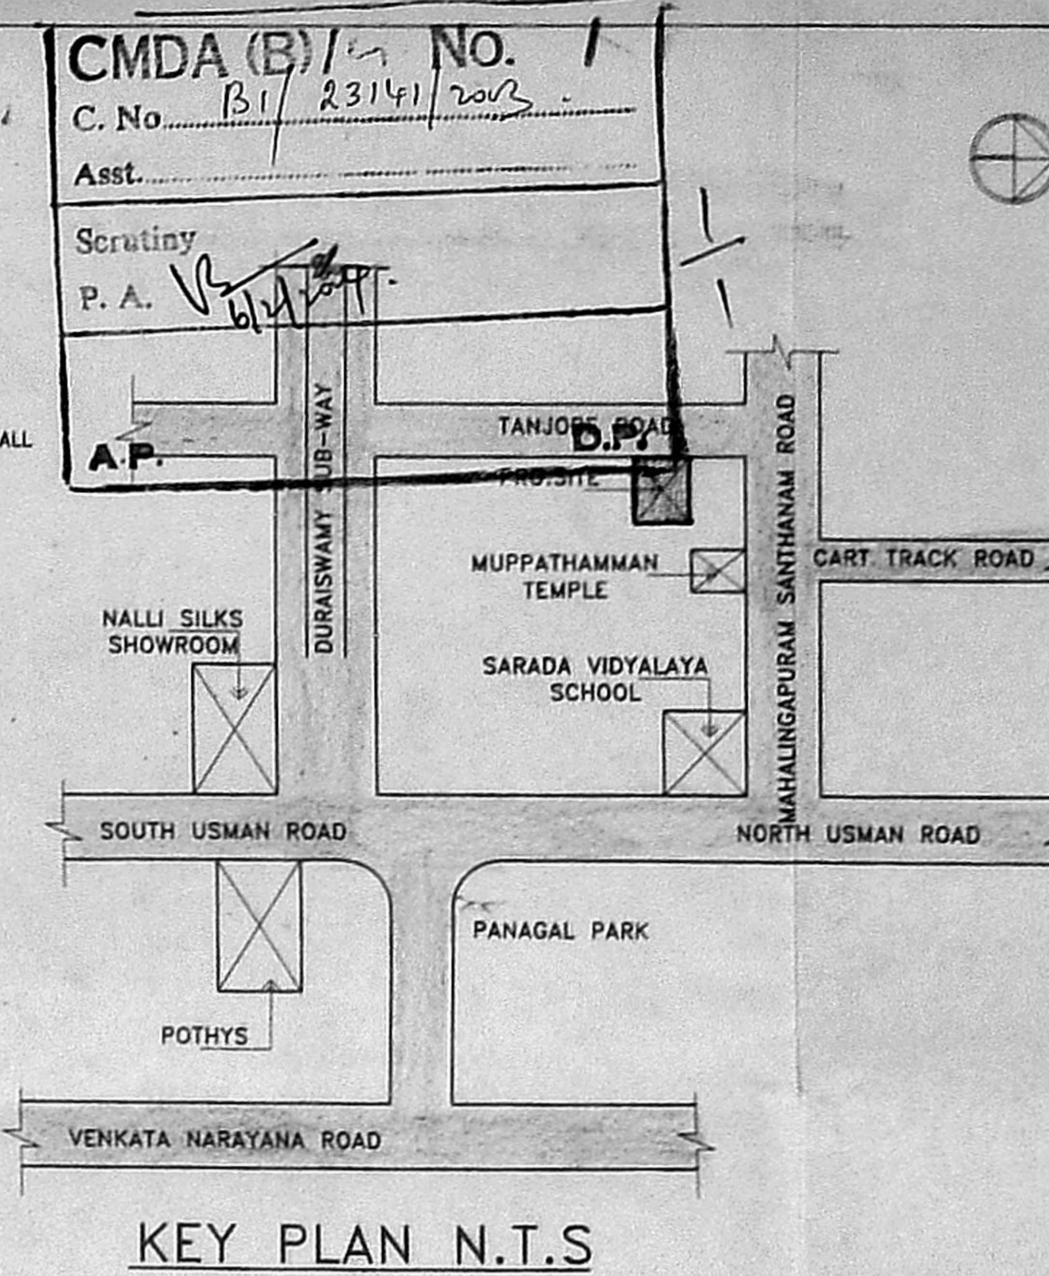


KEY PLAN N.T.S

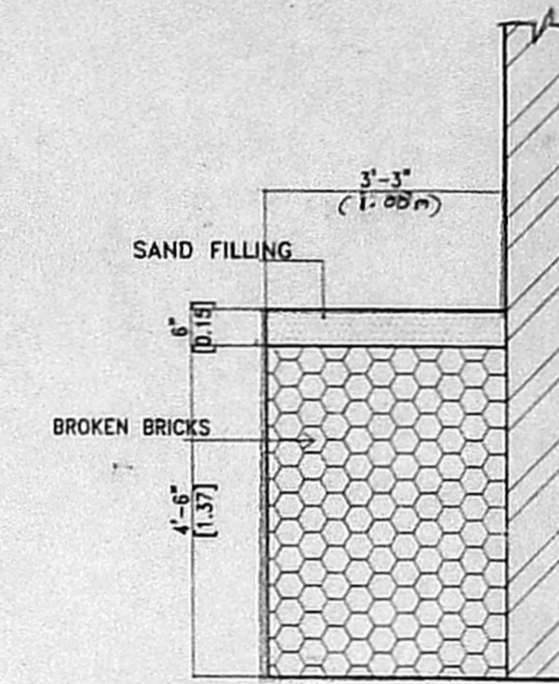


RAIN WATER  
HARVESTING DETAIL

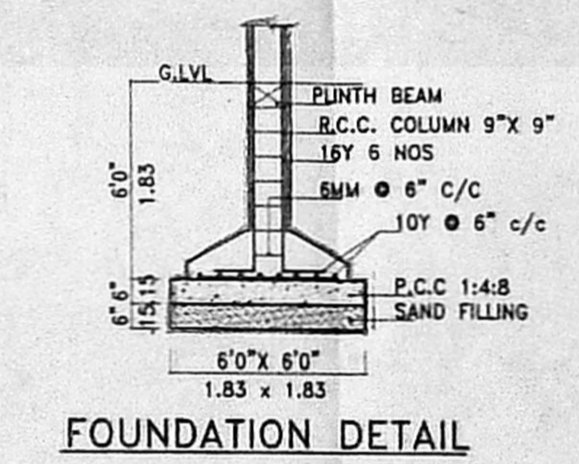


FOUNDATION DETAIL  
SCALE: 1" 2'0"

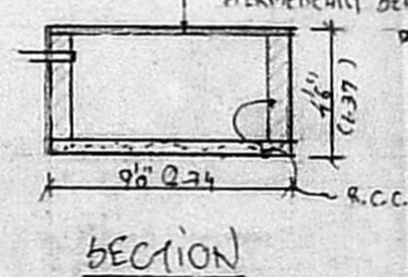


SECTION  
DETAIL OF U.G. SUMP

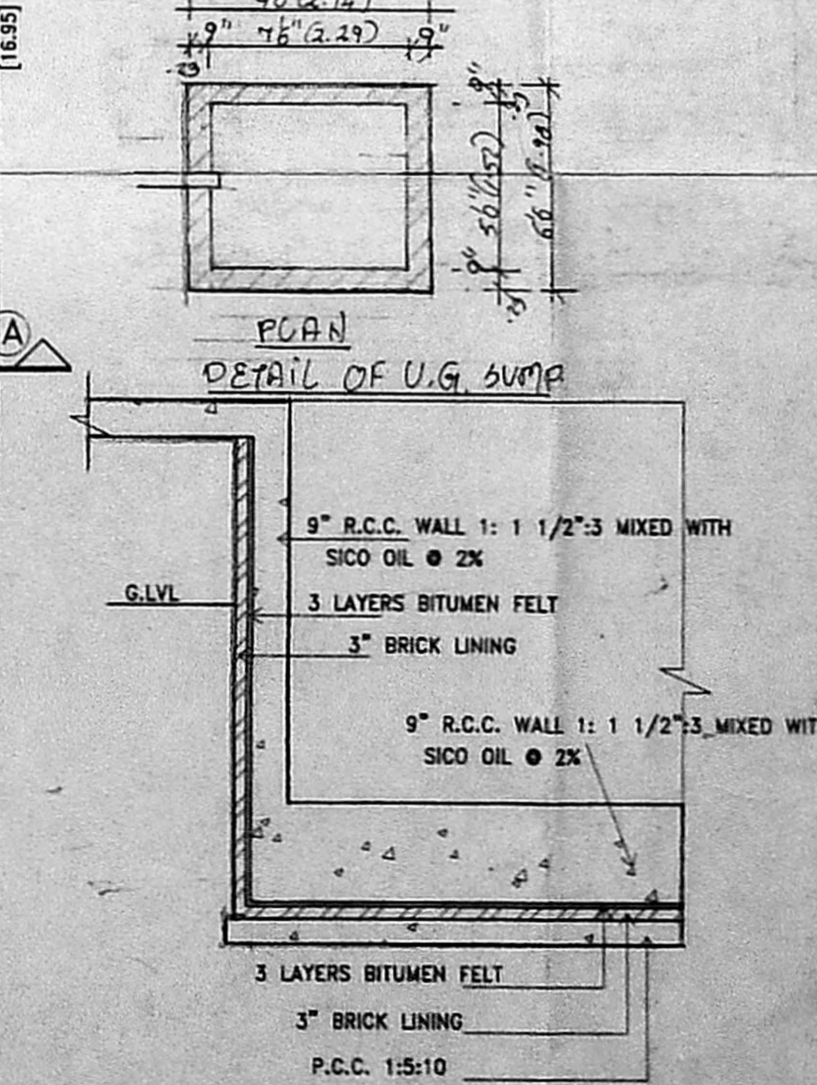


WATER PROOFING DETAIL OF  
BASMENT FLOOR & WALLS

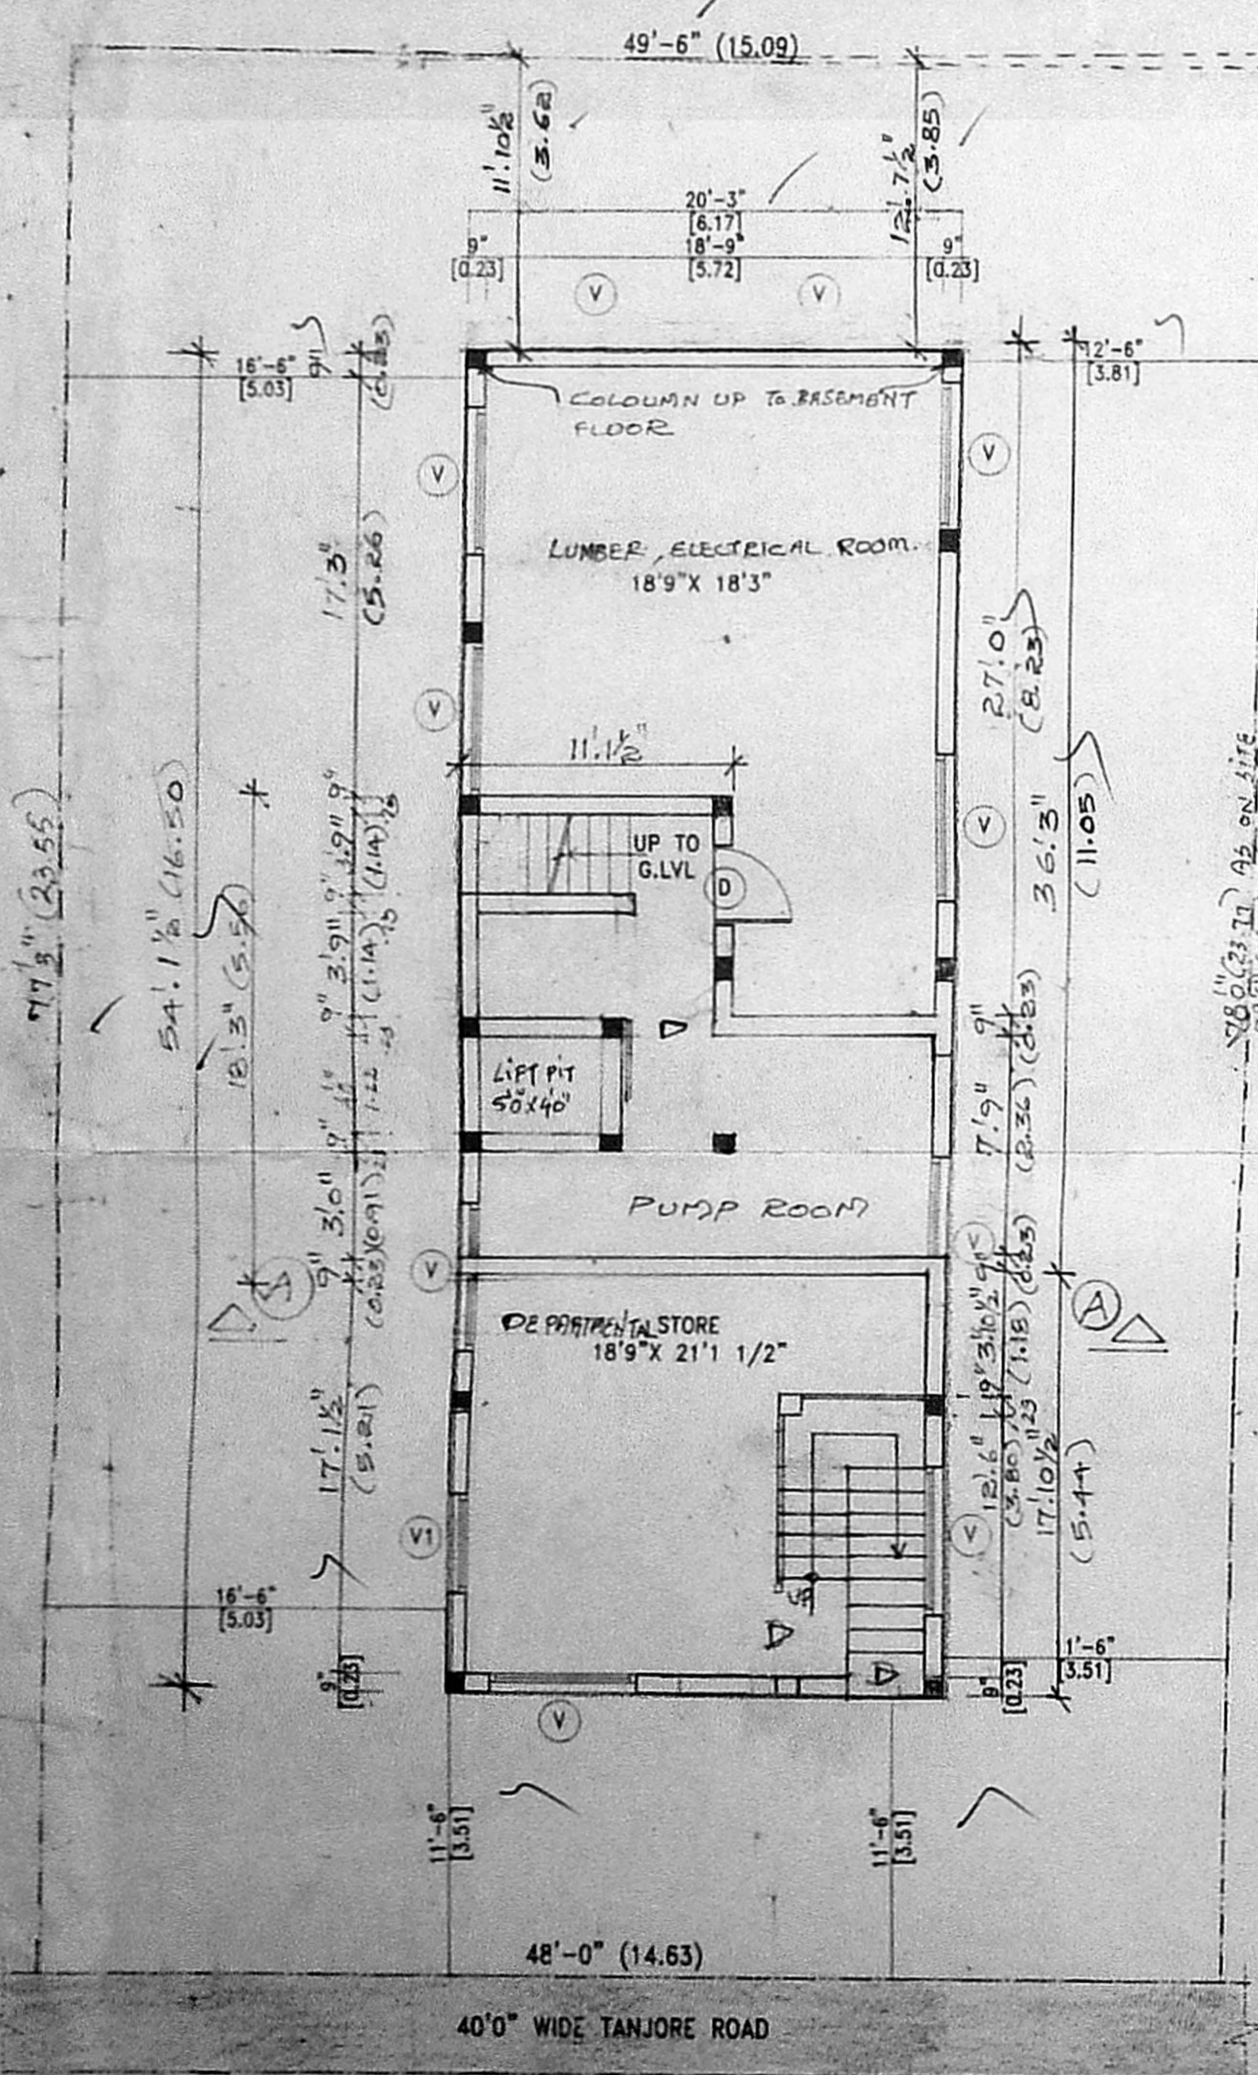


SITE CUM BASMENT FLOOR PLAN

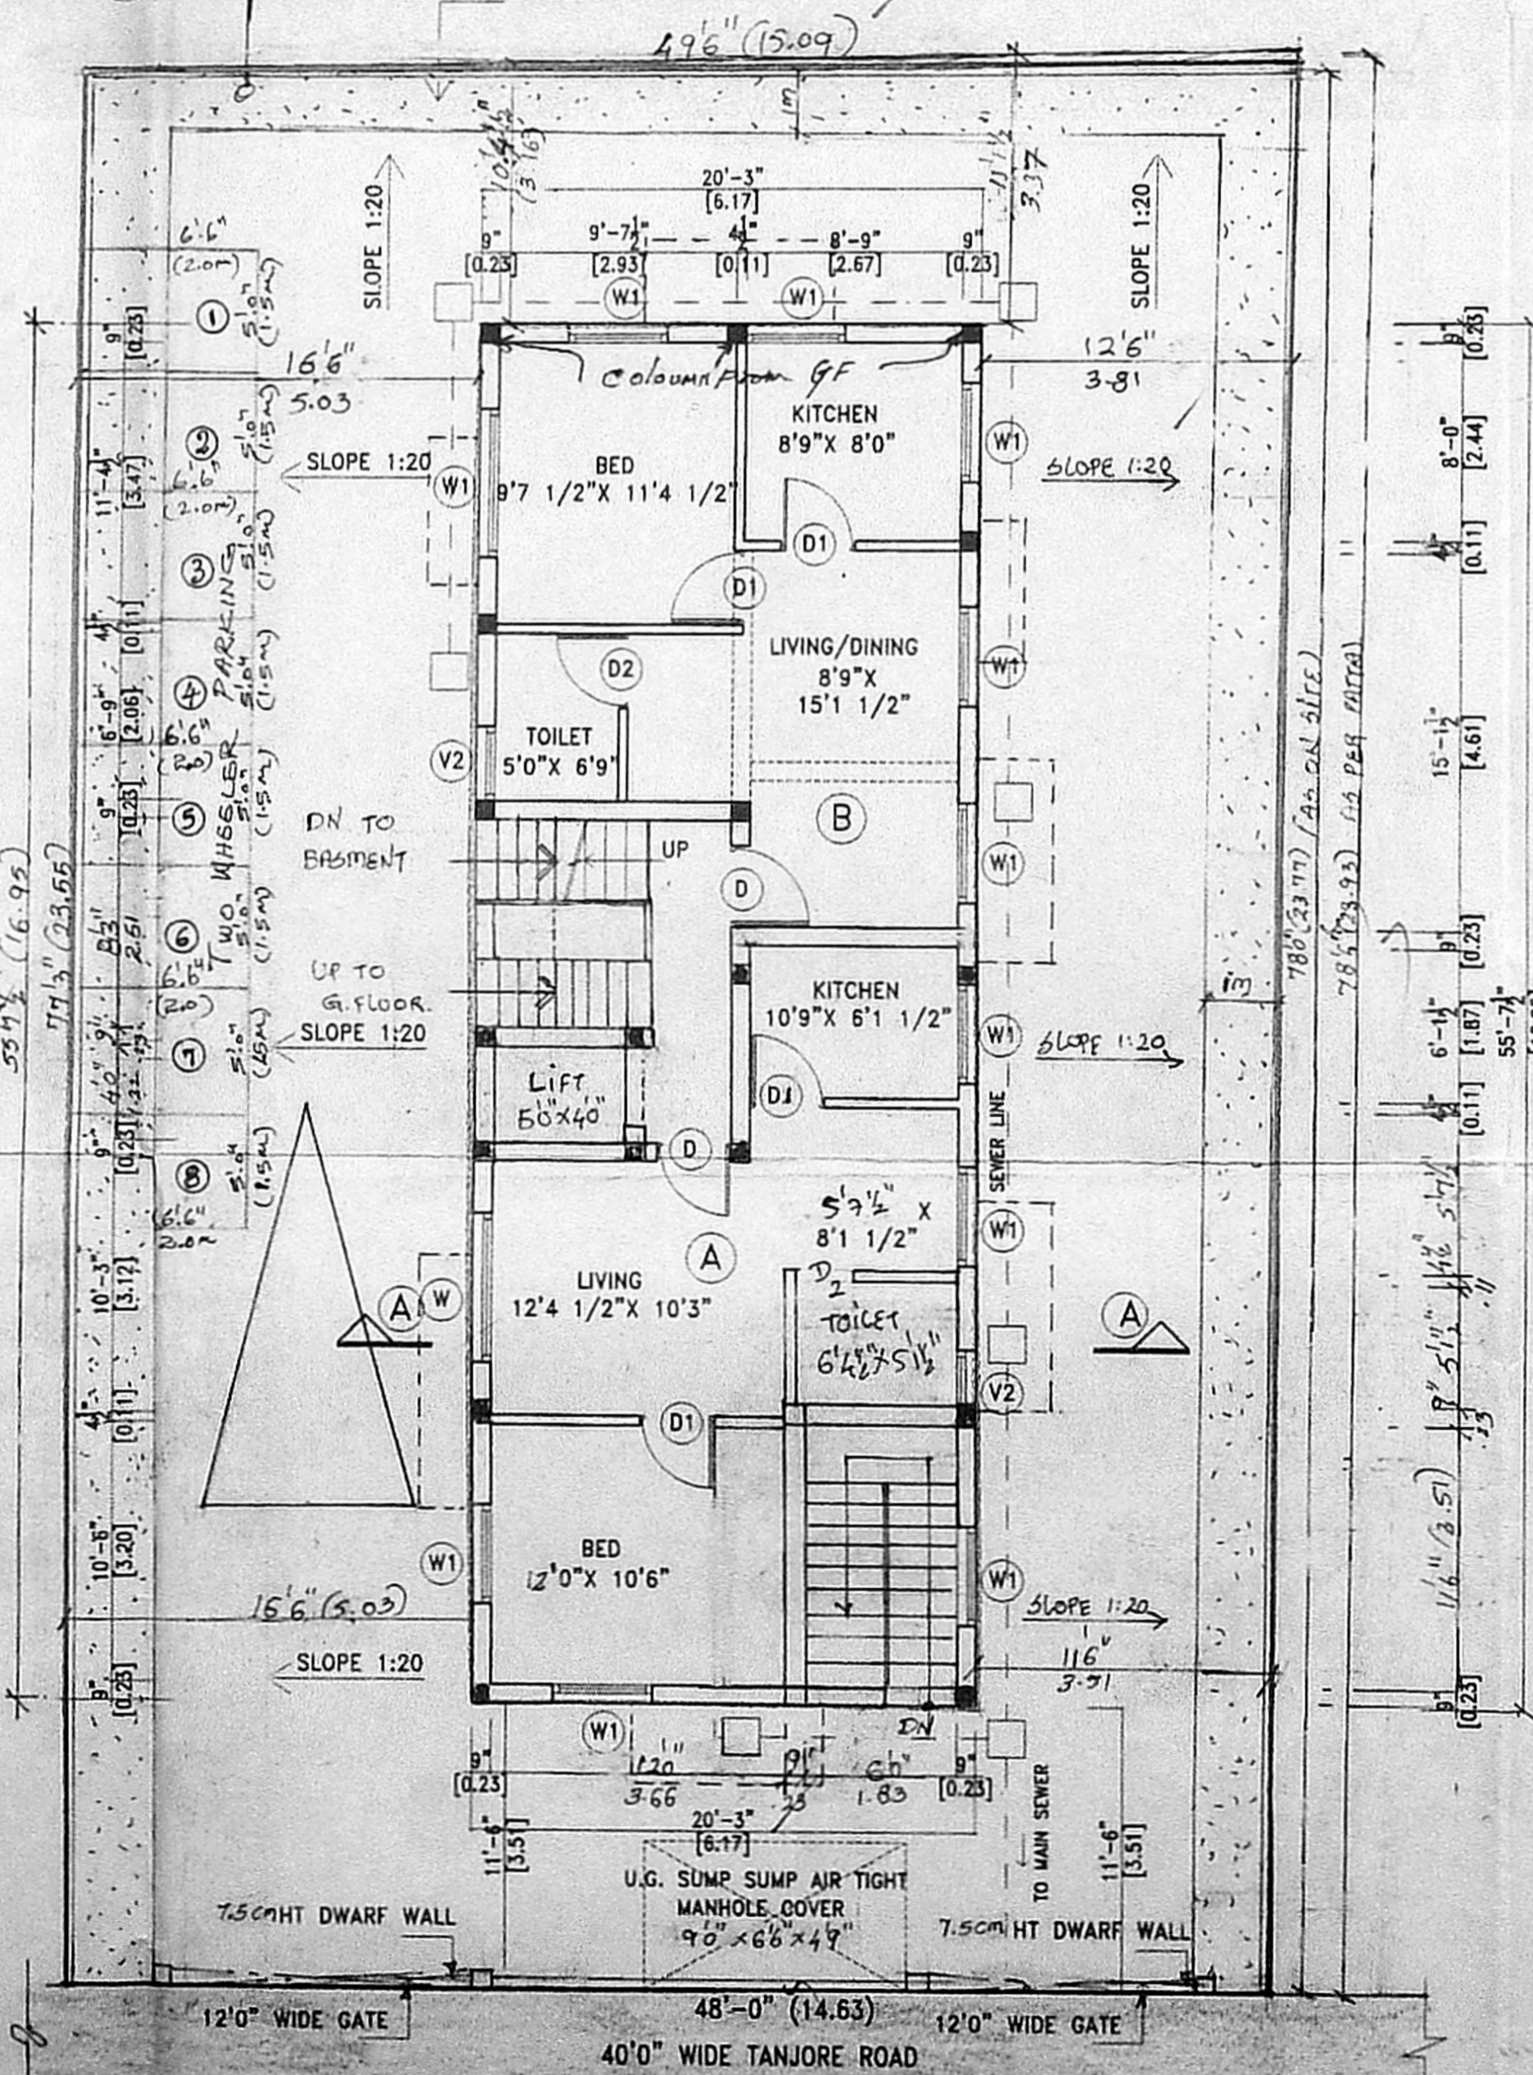

SITE CUM GROUND FLOOR PLAN

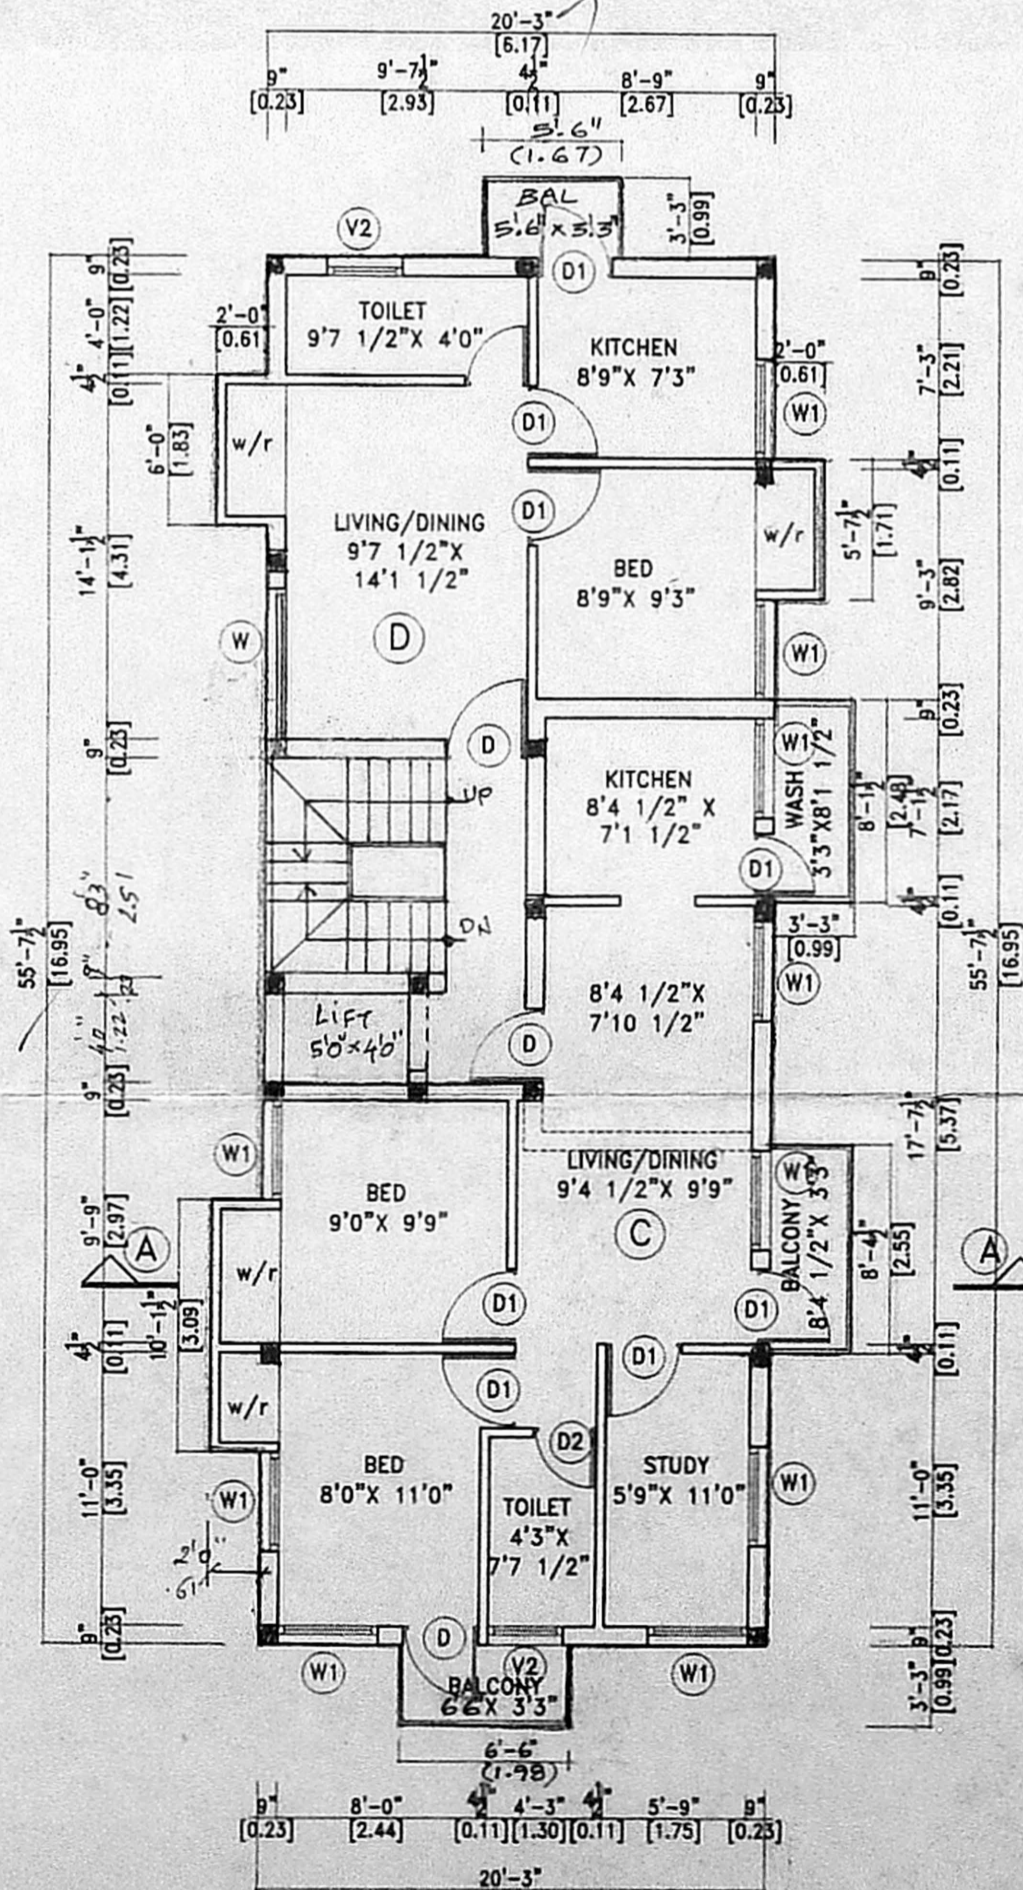

FIRST FLOOR PLAN

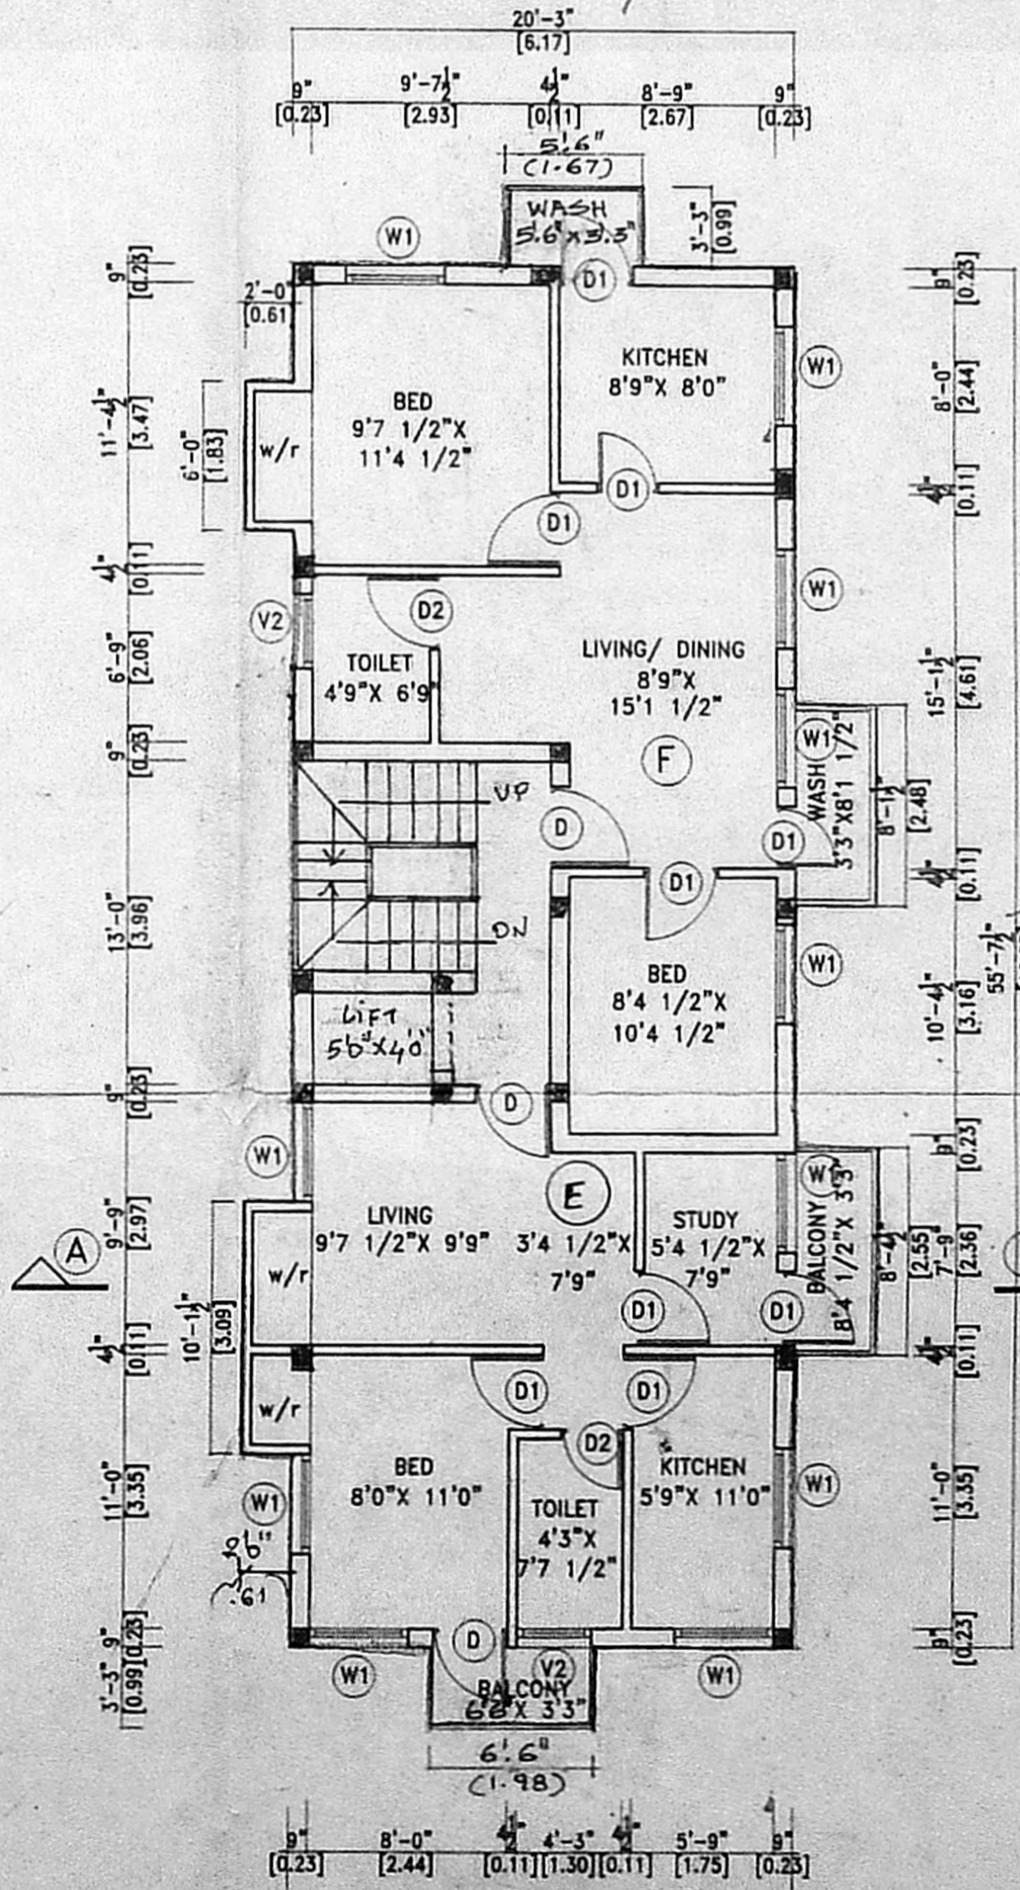

SECOND FLOOR PLAN

OFFICE COPY  
Planning Permit No. B/SP/104/167/2002  
**APPROVED**  
SUBJECT TO THE CONDITIONS IN THIS OFFICE LETTER.  
No. B/2314/1/2002 Date: 02.02.06  
FOR MEMBER SECRETARY  
CHENNAI METROPOLITAN  
DEVELOPMENT AUTHORITY  
CHENNAI-600 008.

Revised Plan  
Dt: 5.2.2009

CMDA (B) NO. 1  
C. No. B/2314/1/2002

**SPECIFICATION:**

1. SAND FILLING IN FOUNDATION
2. P.C.C. 1:4:8 IN FOUNDATION
3. R.C.C. WORK IN 1:2:4 MIX
4. BRICK WORK IN CEMENT MORTAR 1:5 MIX
5. PLASTERING IN CEMENT MORTAR 1:5
6. CEMENT FLOORING
7. STANDARDER WEATHERING COURSE

PLAN SHOWING THE PROPOSED CONSTRUCTION OF RESIDENTIAL BUILDING AT PLOT NO:15, OLD DOOR NO:8, NEW DOOR NO:13, TANJORE ROAD, THYAGARAYANAGAR, CHENNAI-17 VILLAGE: THYAGARAYANAGAR BLOCK NO: 124 T.S.NO: 7675

DIVISION NO:126  
ZONE NO: VIII

**JOINERY SCHEDULE**

TYPE	SIZE	DESCRIPTION
DW	8'0" X 7'0"	DOOR CUM WINDOW
DW1	5'9" X 7'0"	DOOR CUM WINDOW
D	3'3" X 7'0"	DOOR
D1	3'0" X 7'0"	DOOR
D2	2'6" X 7'0"	DOOR
W	6'0" X 4'6"	WINDOW
W1	4'0" X 4'6"	WINDOW
V	6'0" X 2'0"	VENTILATOR
V1	4'0" X 2'0"	VENTILATOR
V2	3'0" X 2'0"	VENTILATOR

**AREA STATEMENT**

	SQ.FT	SQ.MT
PLOT AREA	3606.91	335.09
PRO. BASMENT FLOOR		
COMMERCIAL AREA	369.39	34.33
RESIDENTIAL AREA	123.78	11.69
NON F.S.I AREA		
PRO. G. FLOOR AREA	1126.03	104.65
PRO. 1ST FLOOR AREA	1262.15	117.30
PRO. 2ND FLOOR AREA	1262.15	117.30
TOTAL AREA :	5407.65	502.57
TOTAL AREA + NON F.S.I AREA	5407.65	502.57
F.S.I AREA	5407.65	502.57
PLAT COVERAGE	34.77%	
F.S.I	1.4899	
TWO WHEELER PARKING	5 NOS	
CAR PARKING	1 NO	

**COLOUR INDEX**



J.S. Anuradha  
J. Balachandran  
J. Baghyalakshmi

**OWNER**

R. Ashok Kumar  
P. No. 23790435  
R. ASHOK KUMAR, D.E.  
LICENSED SURVEYOR  
CORPORATION OF CHENNAI  
REG. NO: 913  
6/25, 21st STREET JAI NAGAR,  
ARUMBAKAM, CHENNAI-106

LICENSED SURVEYOR