


**DETAILS OF SUMP FOR SULLAGE WATER COLLECTION (HERMATICALLY COVERED)**

**DETAILS OF SUMP FOR RAIN WATER CONSERVATION (HERMATICALLY COVERED)**

**DETAILS OF SUMP FOR METRO WATER (HERMATICALLY SEALED)**

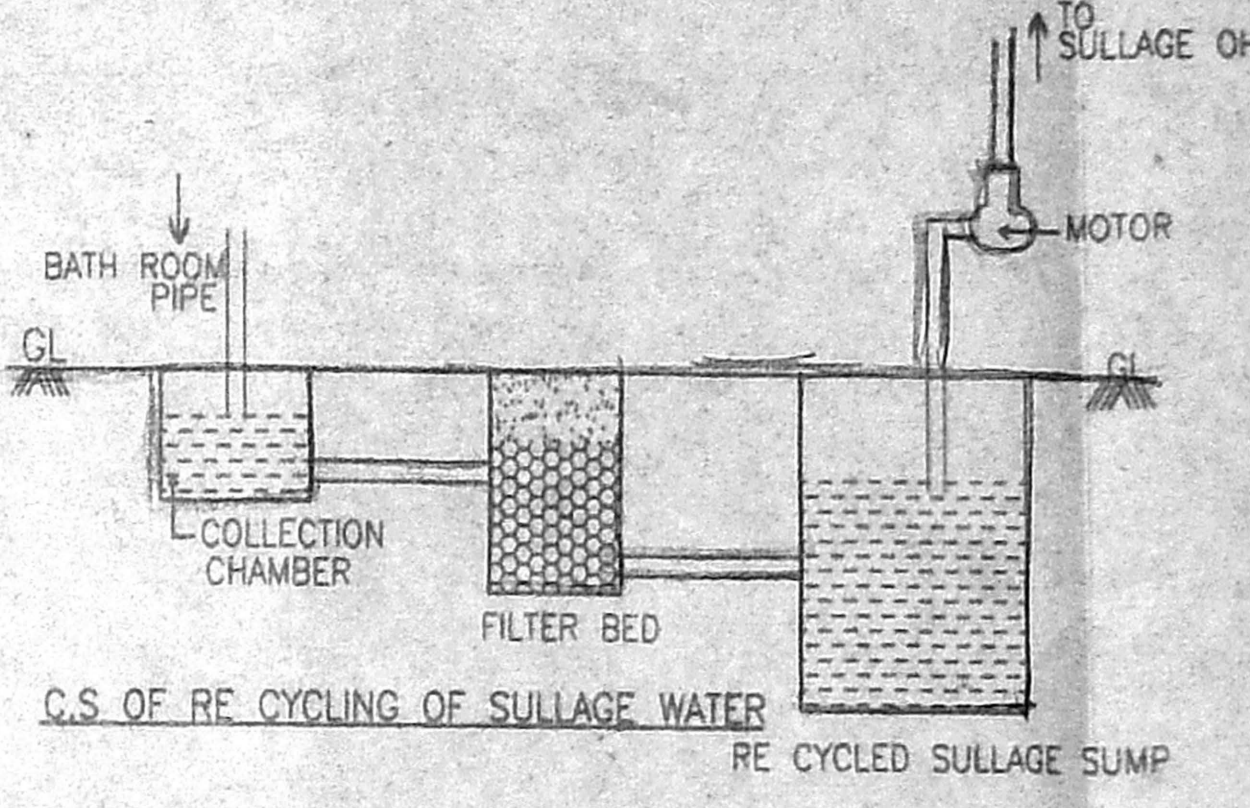

PLAN SHOWING THE PROPOSED RESIDENTIAL APARTMENTS AT DOOR NO:11, 17TH CROSS ST, BESANT NAGAR, CHENNAI-90.  
 T.S. NO: 1/22  
 RS. NO: 17/2B  
 BLOCK NO-41  
 DIVISION -152, ZONE-10  
 VILLAGE NAME- URUR

**COLOUR INDEX**

PROPOSAL WORK	ROAD
PLOT BOUNDARY	

**JOINERY DETAILS**

TYPE	DESCRIPTION	SIZE (IN M.)
MD1	MAIN DOOR	1.07 x 2.14
D1	DOOR	0.91 x 2.14
D2	DOOR	0.76 x 2.14
FD	FRENCH DOOR	1.83 x 2.14
W	WINDOW	1.83 x 1.37
W1	WINDOW	1.22 x 1.37
W2	WINDOW	0.88 x 1.37
SW	STAR WINDOW	1.22 x 1.37
KW	KITCHEN WINDOW	1.22 x 1.07
KW1	KITCHEN WINDOW	0.99 x 1.07
V	VENTILATOR	0.91 x 0.76
V1	VENTILATOR	0.50 x 0.76

**AREA SCHEDULE:**

	Sq.M
PLOT AREA	142.50
GROUND FLOOR AREA	152.43
FIRST FLOOR AREA	170.74
SECOND FLOOR AREA	170.74
THIRD FLOOR AREA	170.74
TOTAL BUILT-UP AREA	664.65
F.S.I	1.49
PLOT COVERAGE	34.25%

- SPECIFICATIONS:-**
- B.W. IN C.M 1:5
  - R.C.C. 1:2:4 FOR FOUNDATION, BEAMS, COLUMNS & SLABS.
  - WINDOWS, PAINT TWO COATS OF CEMENT PAINT OVER A PRIMER COAT.
  - FLOORING: TOILET- GLAZED TILES OVER A CM 1:5 OTHER AREA MOSAIC OVER A CM 1:5
  - WEATHERING PROOF: SURKI CONCRETE 1:3 WITH TWO COURSE OF PRESSED TILES ABOVE.

SCALE 1 : 100 DATE 24.11.2003







ALL DIMENSIONS ARE IN METER.

SIGNATURE OF OWNER : *R. Jayalal*

LICENCED SURVEYOR :

*Shobana*  
 SHOBANA RAJAPPA A. B. No. 4864  
 Registered Architect C.A. 144/798  
 88, B.M. GARDEN STREET,  
 MADURAI 600 016

RAJAPPA SHOBANA  
 ARCHITECTS & INTERIOR DESIGNERS,  
 ALWARPET, CHENNAI - 18.

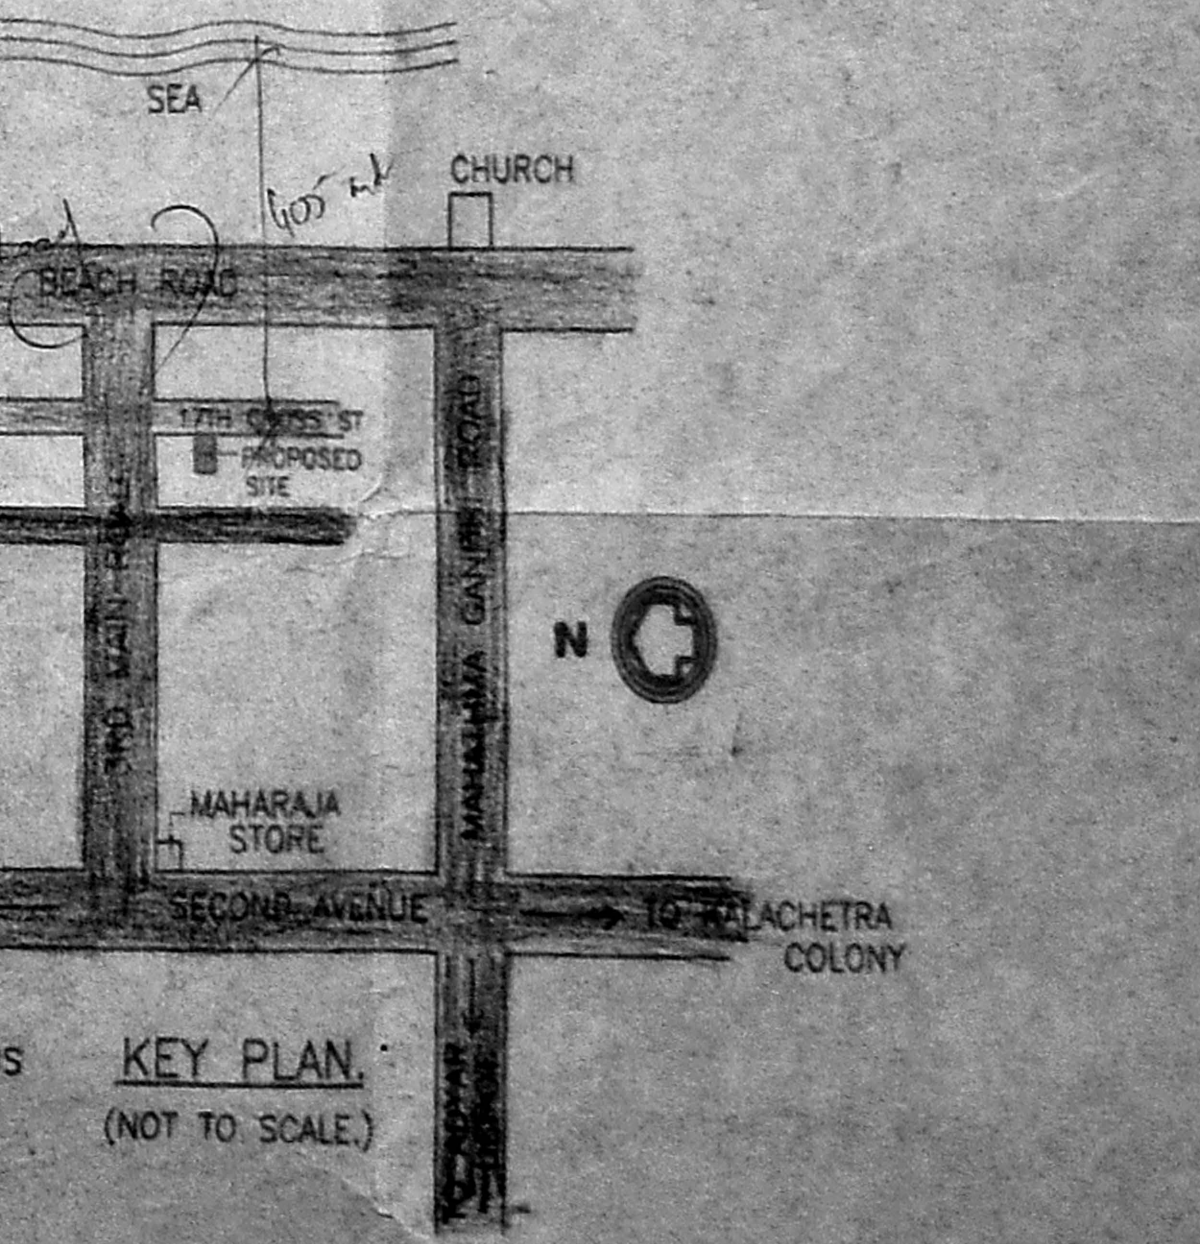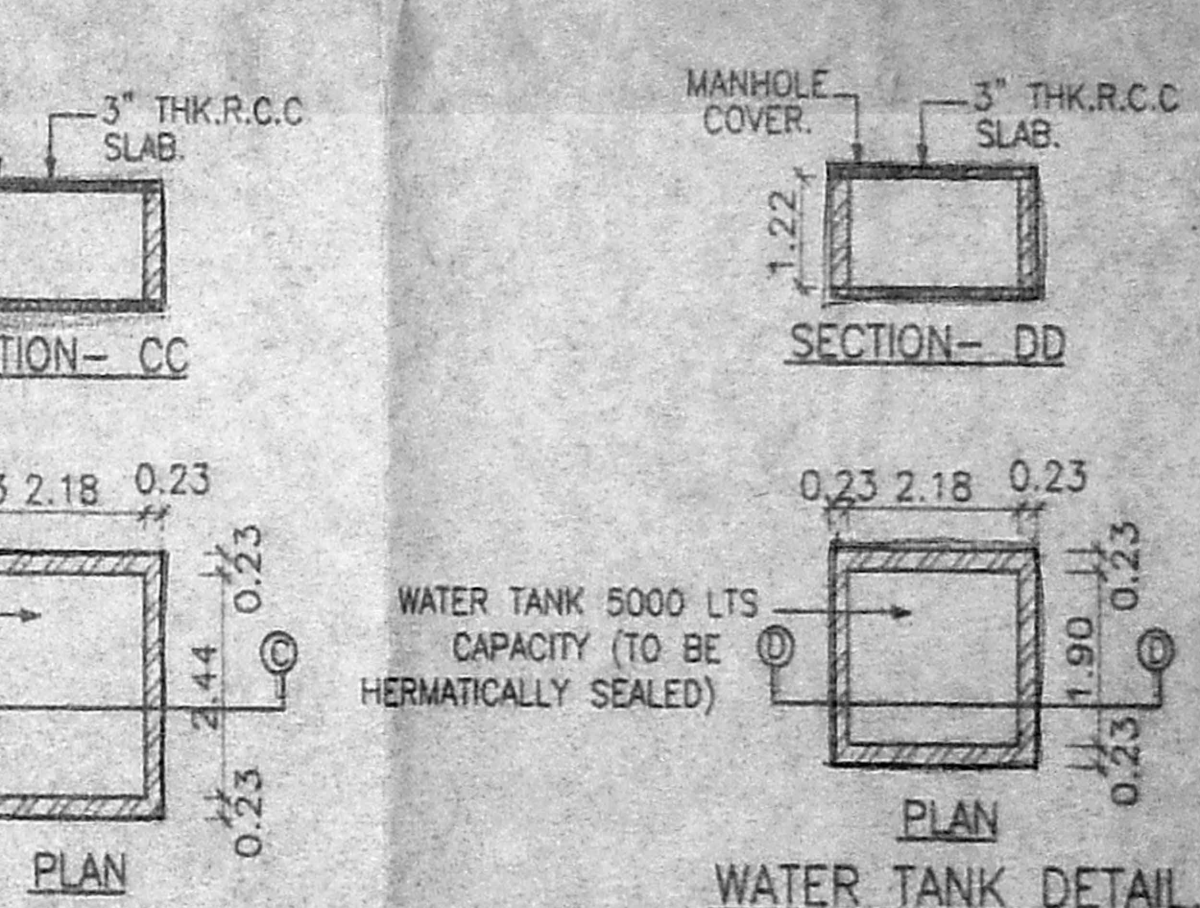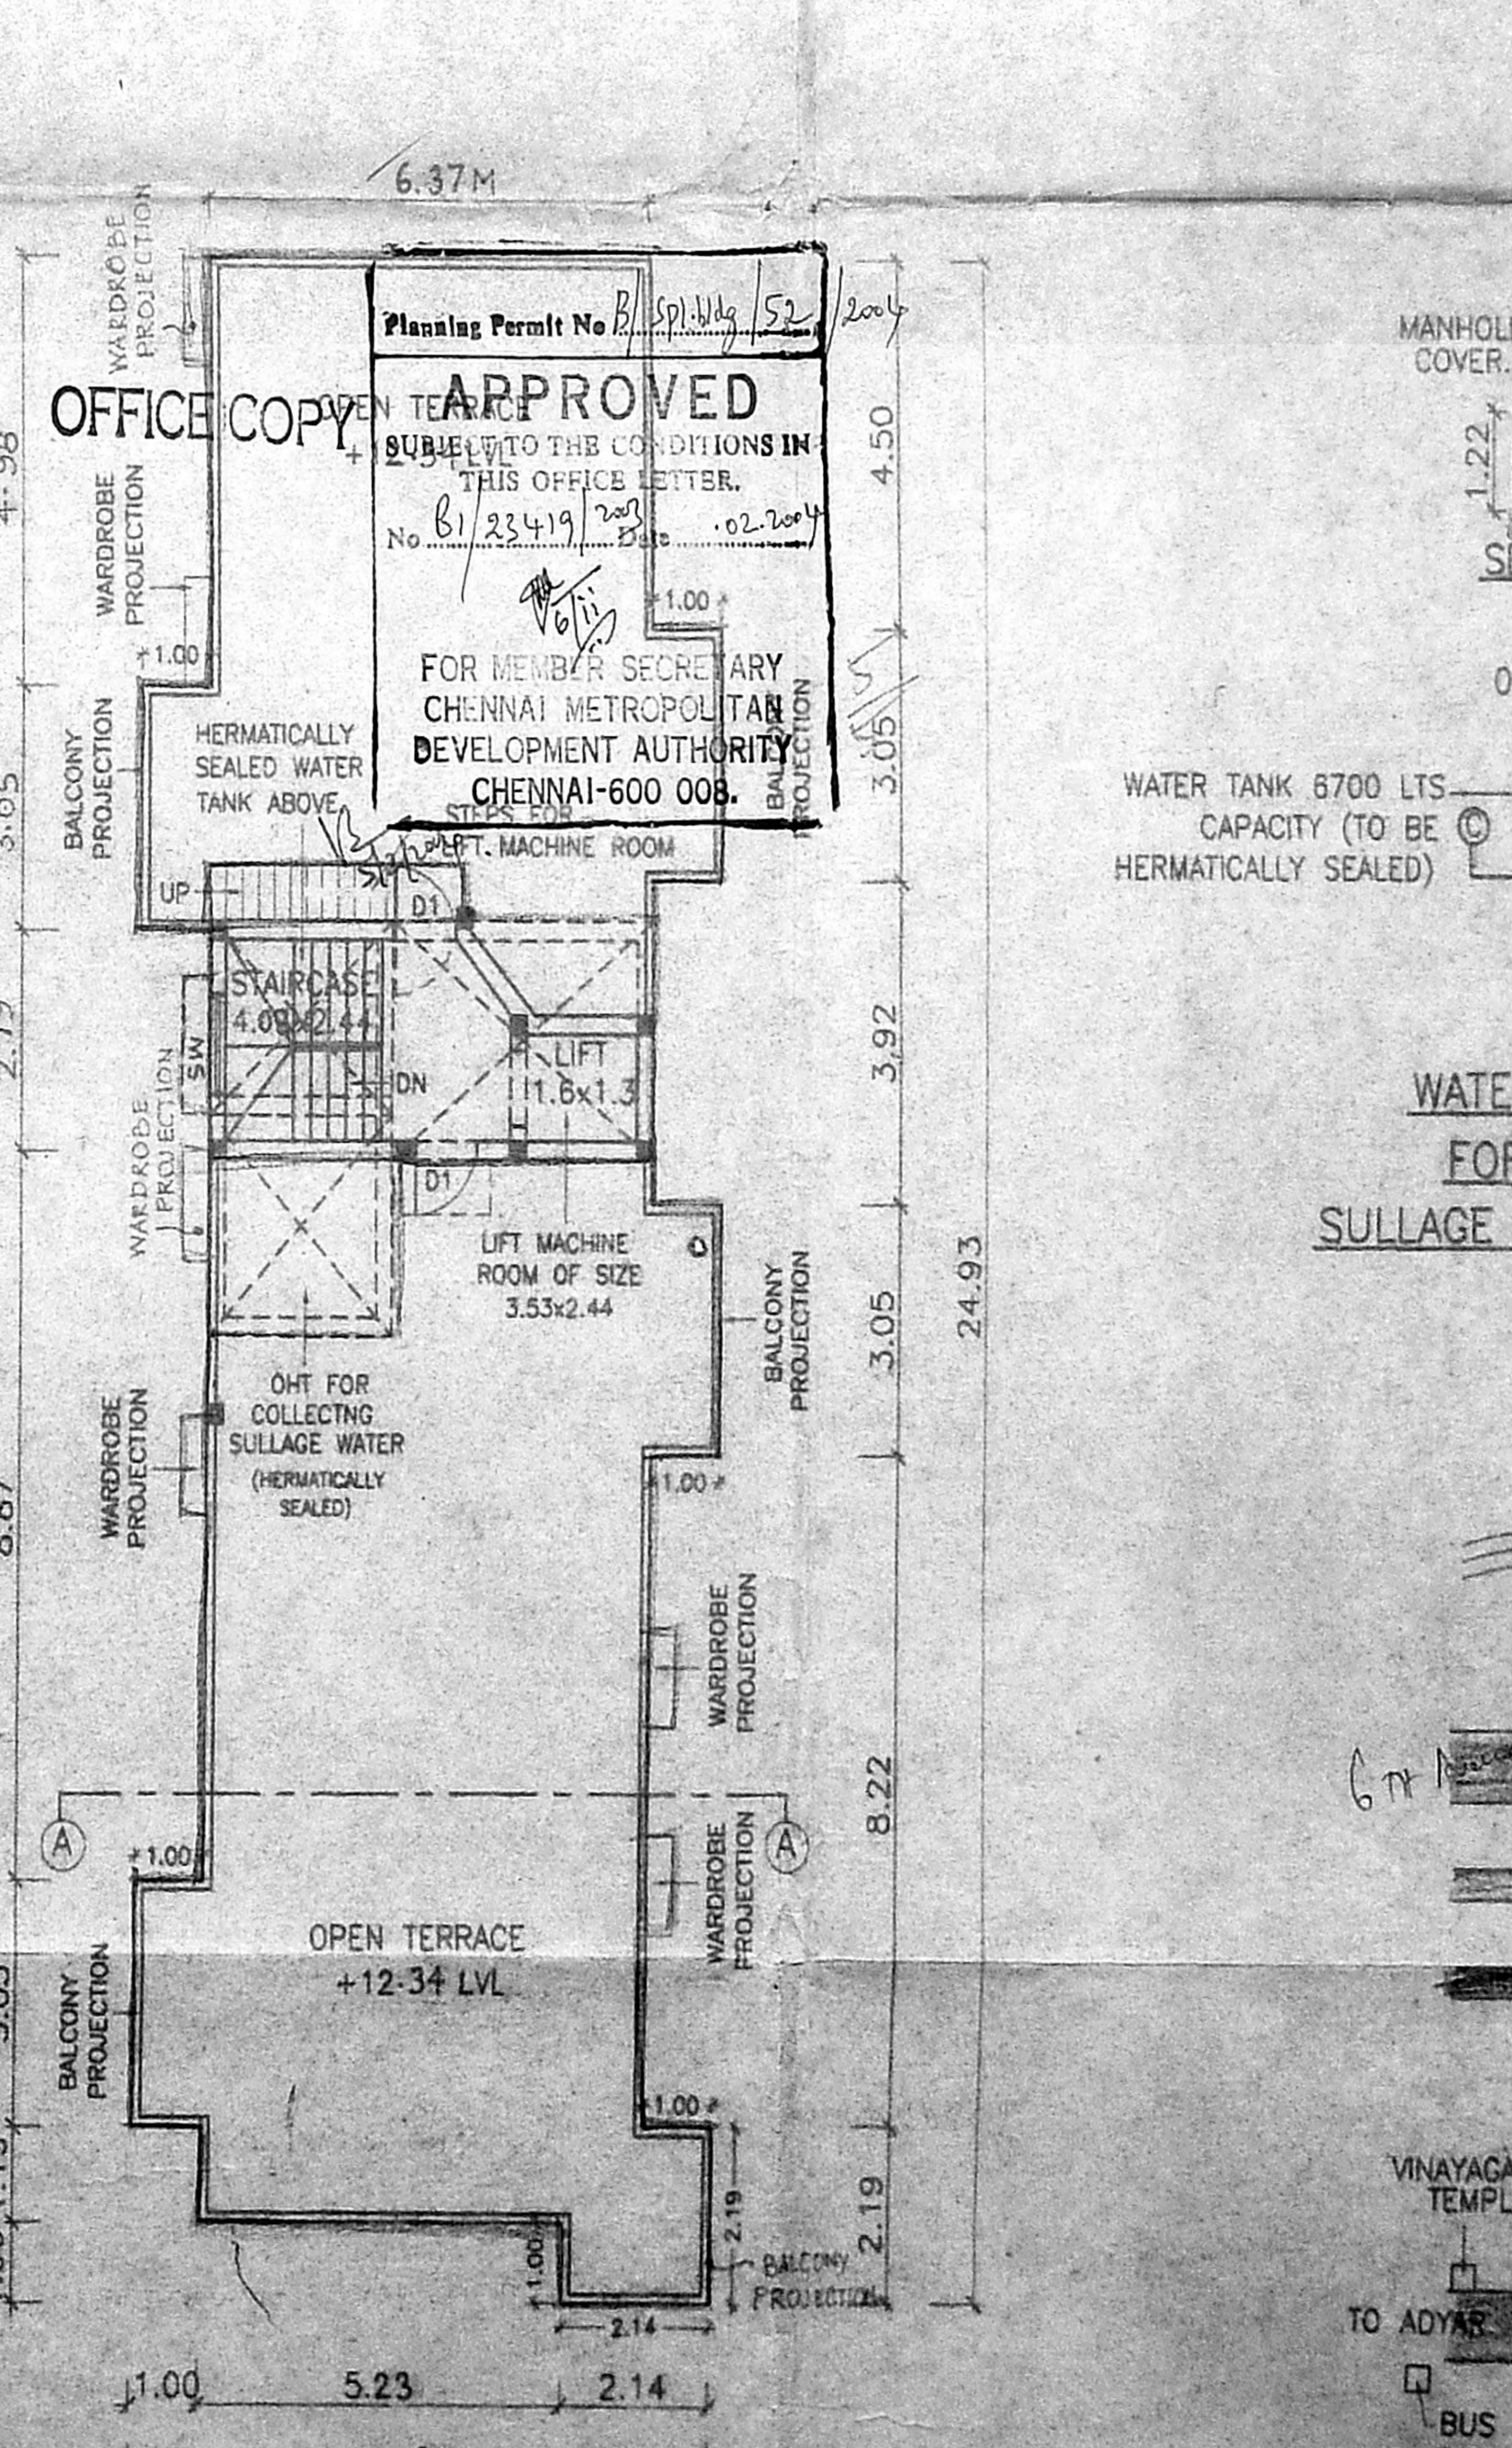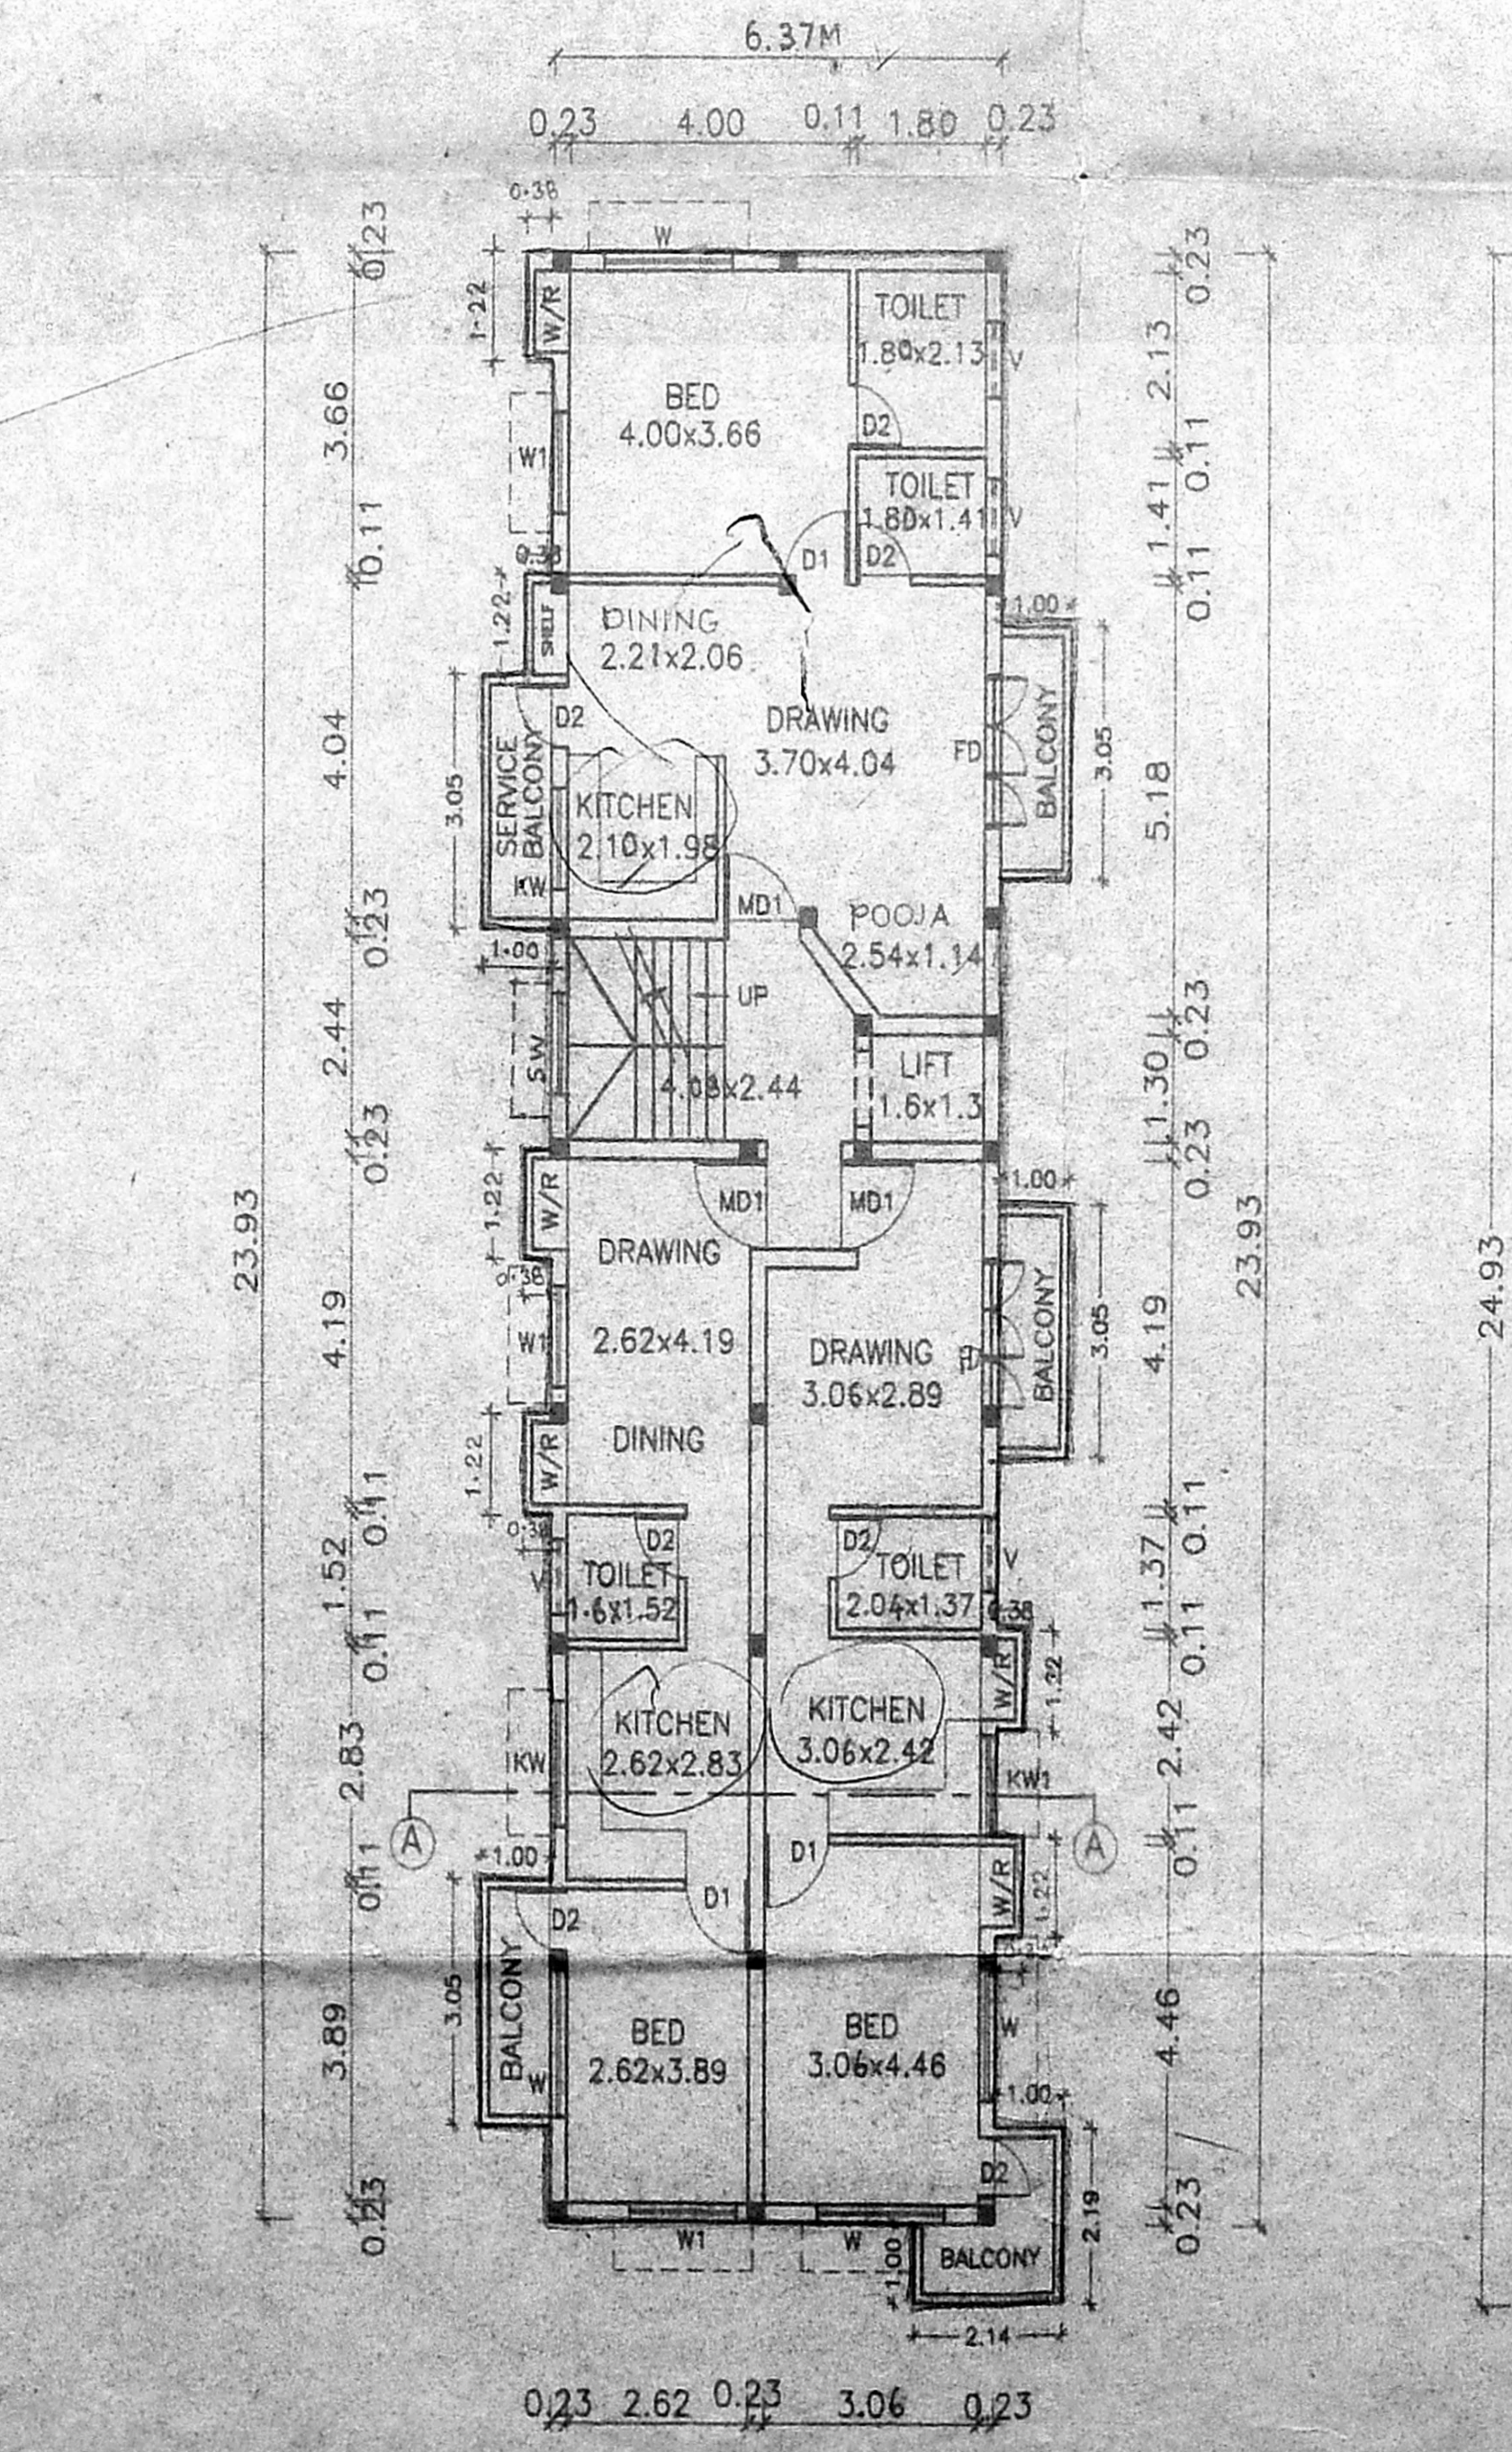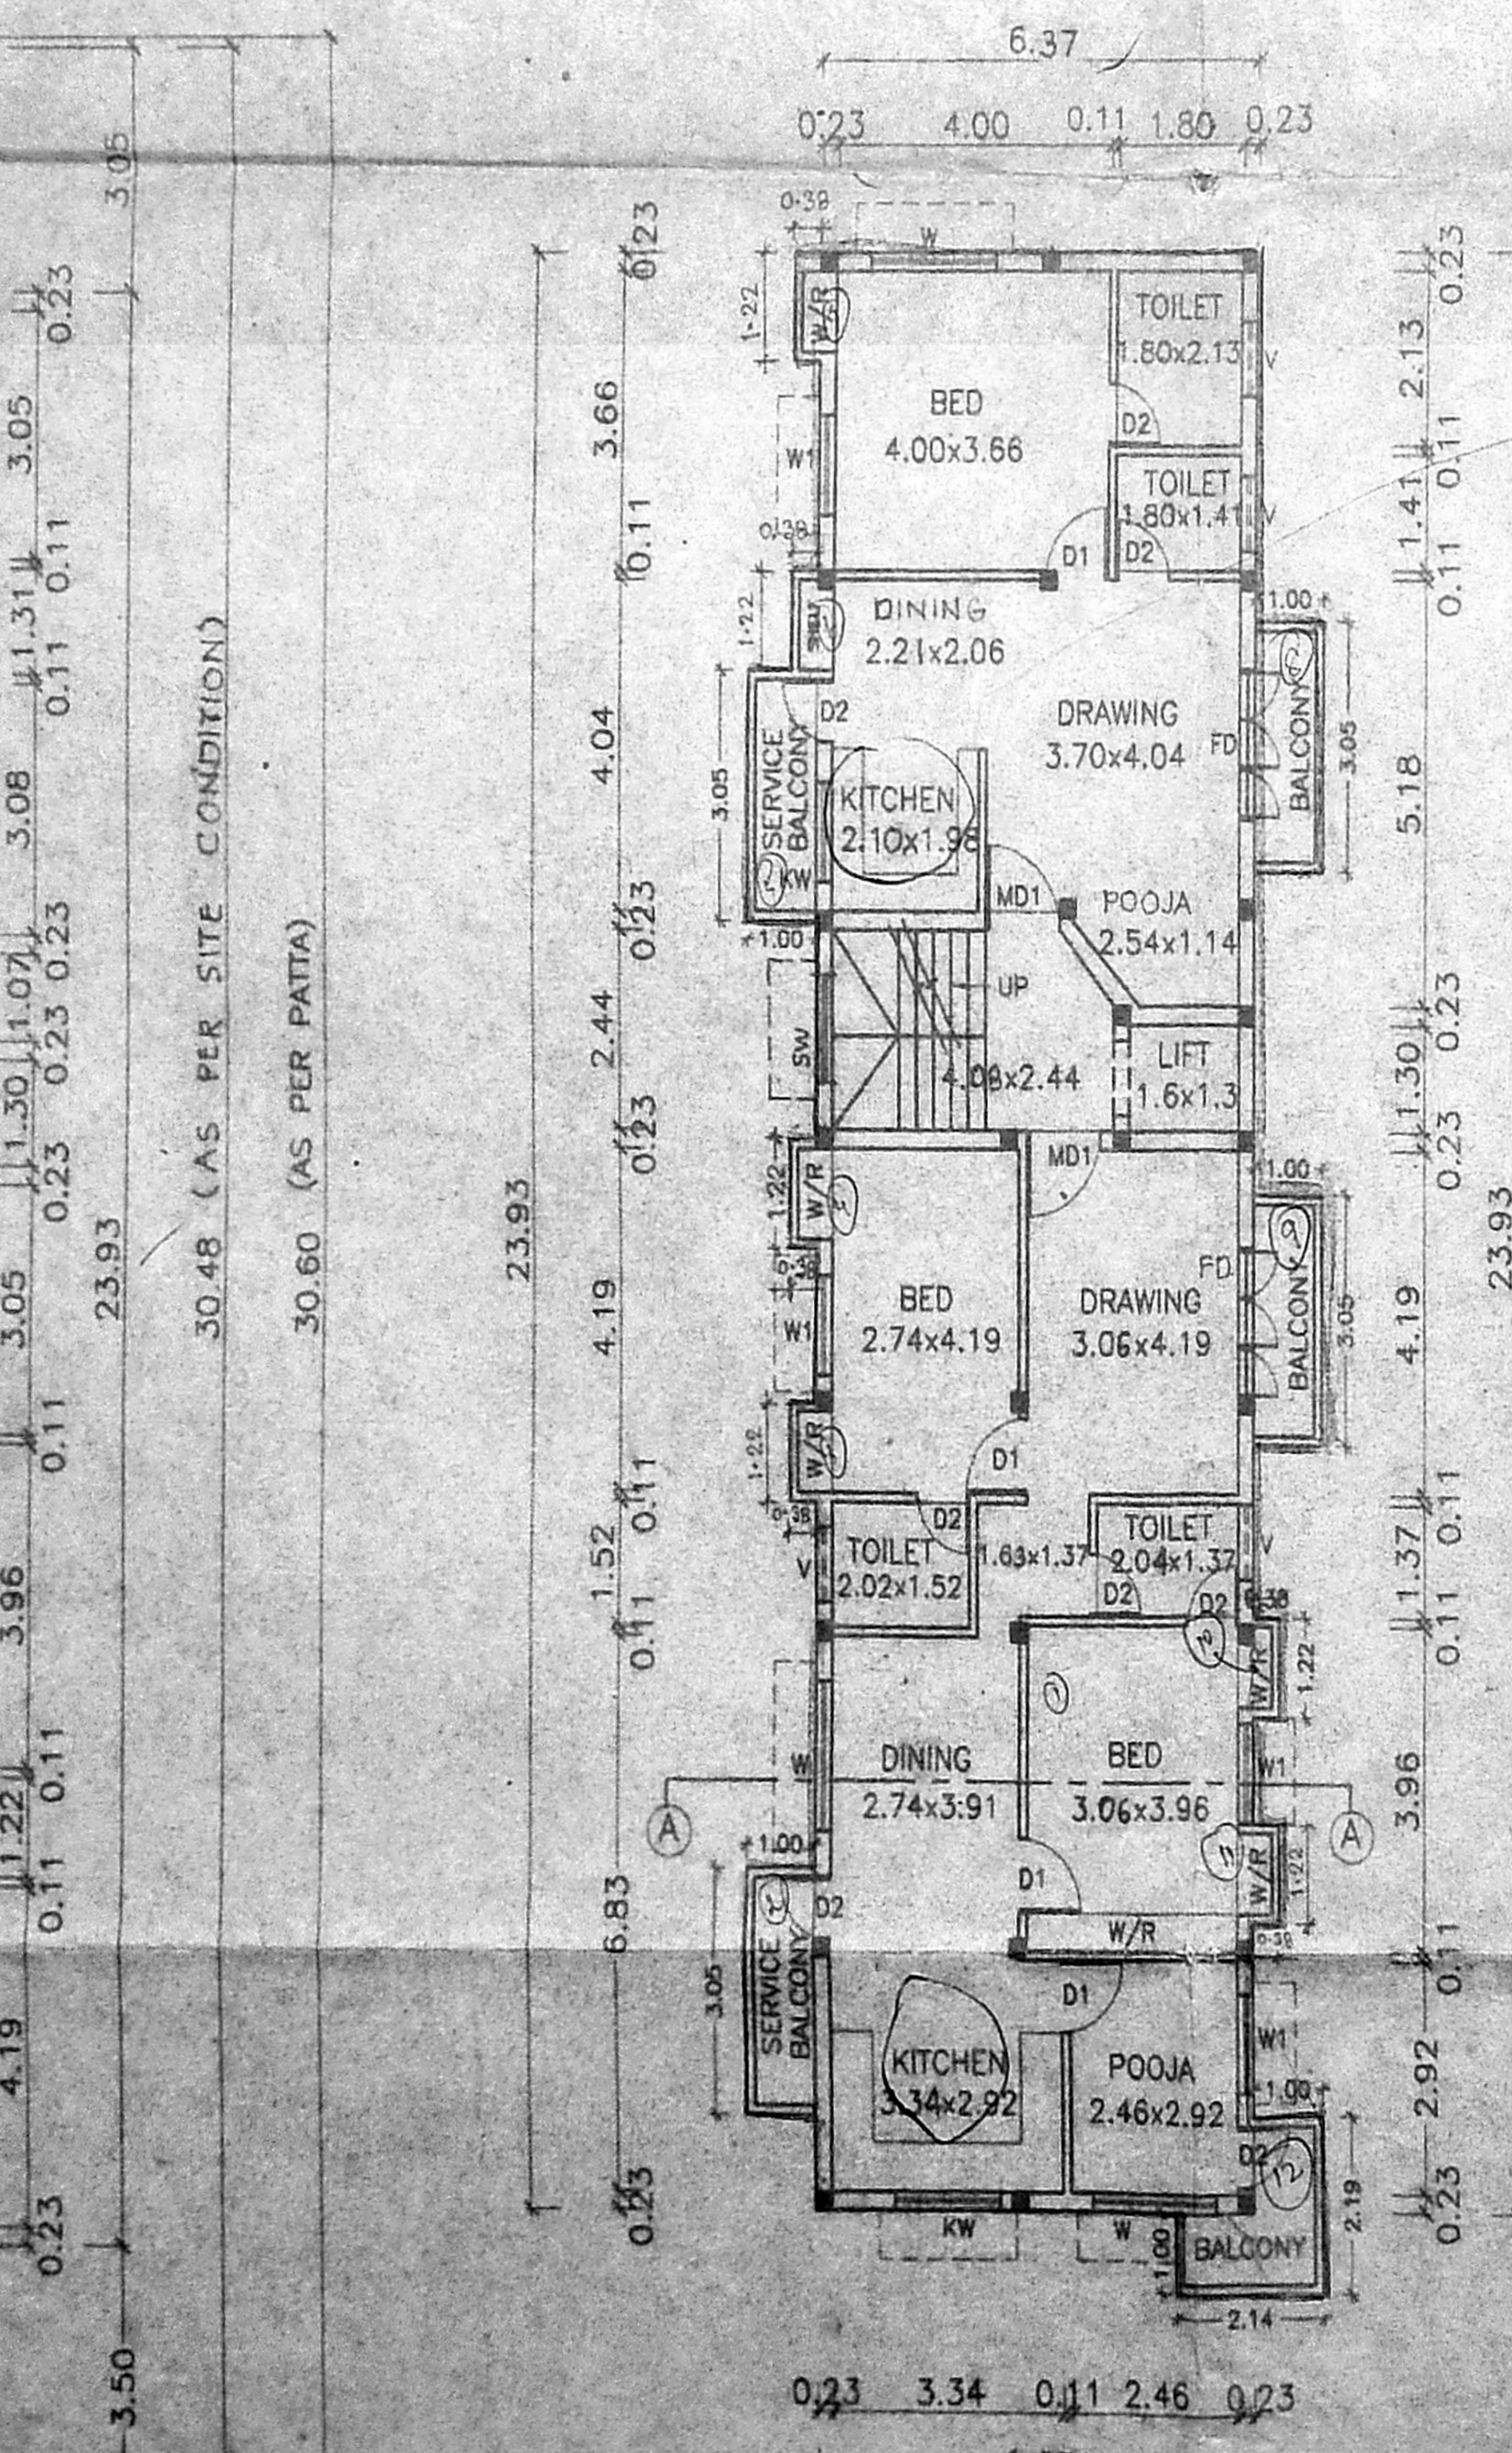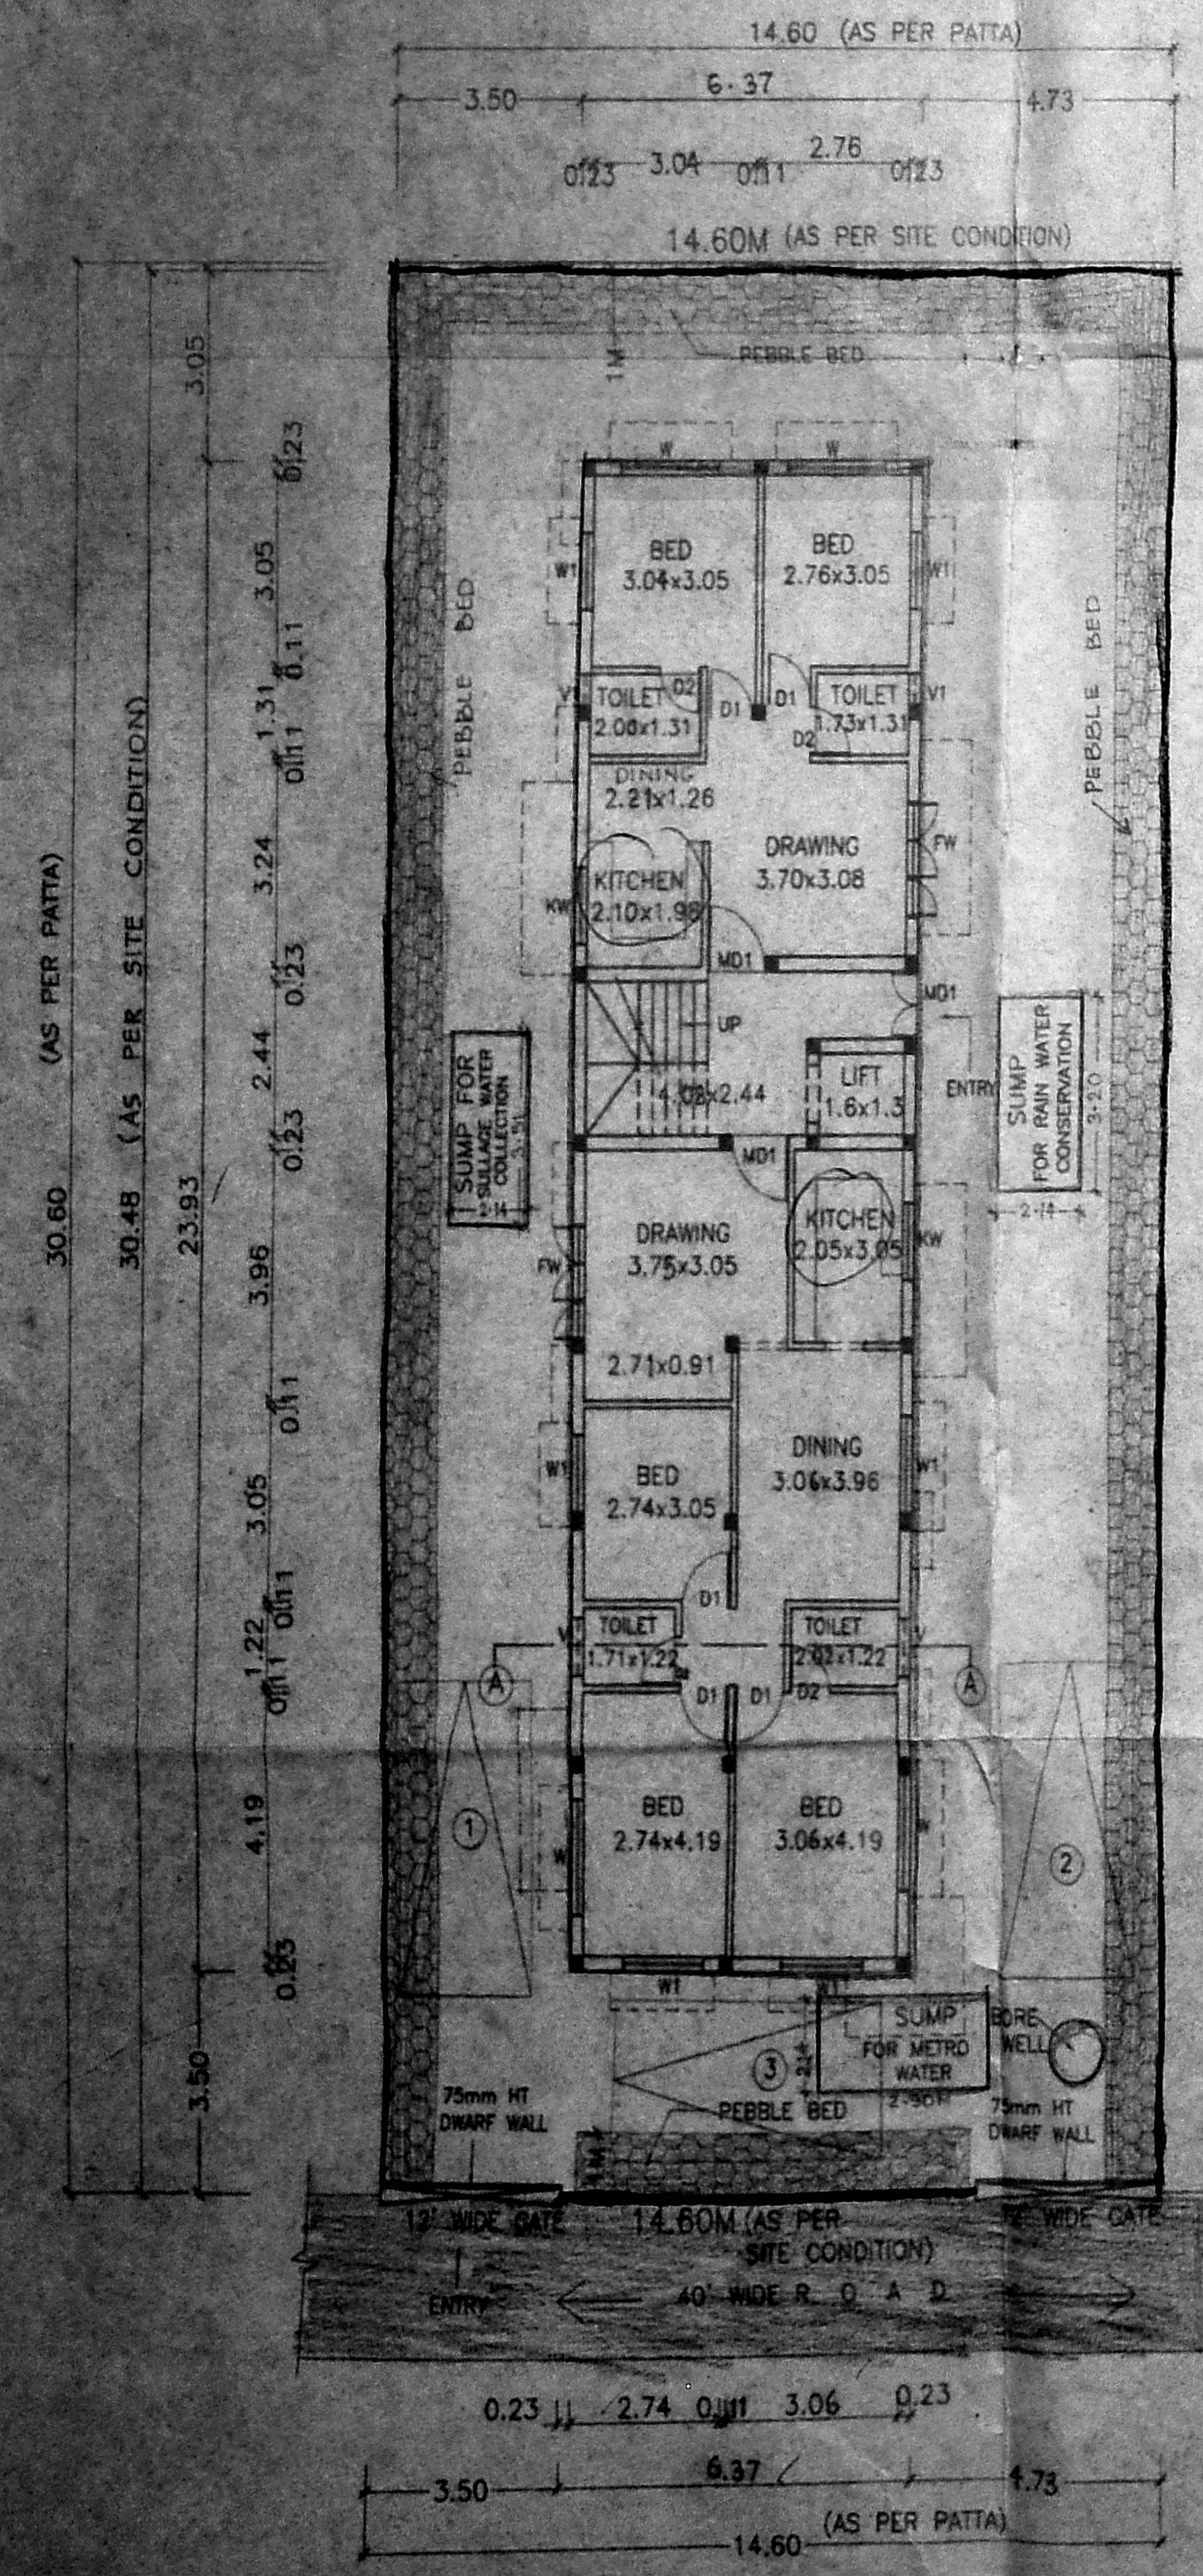

OFFICE COPY APPROVED  
 Planning Permit No. B/10/152  
 SUBMITTED TO THE CONDITIONS IN THIS OFFICE LETTER.  
 No. 81/23/19  
 FOR MEMBER SECRETARY CHENNAI METROPOLITAN DEVELOPMENT AUTHORITY CHENNAI-600 008.