

OFFICE COPY

Revised Plan
Dt. 15/10/2013

CMDA (B) No. 1
C. No. B. 24090/2013

Asst. P. A. *[Signature]*











BORE WELL DETAIL

PROPOSED RESIDENTIAL BUILDING AT PLOT NO.97, DOOR NO.4(OLD NO.15), 6 TH CROSS STREET, CIT COLONY, MYLAPORE, CHENNAI-04.
RE-SURVEY NO.1595/99, BLOCK NO.33 MYLAPORE-TRIPLICANE TALUQUE ZONE:VI, DIVISION:96.

Planning Permit No. B/SP/BLD/589/2013

APPROVED
SUBJECT TO THE CONDITIONS IN THIS OFFICE LETTER.
No. B. 24090/2013 Date: 11.11.2013

FOR MEMBER SECRETARY
CHENNAI METROPOLITAN DEVELOPMENT AUTHORITY
CHENNAI-600 008.

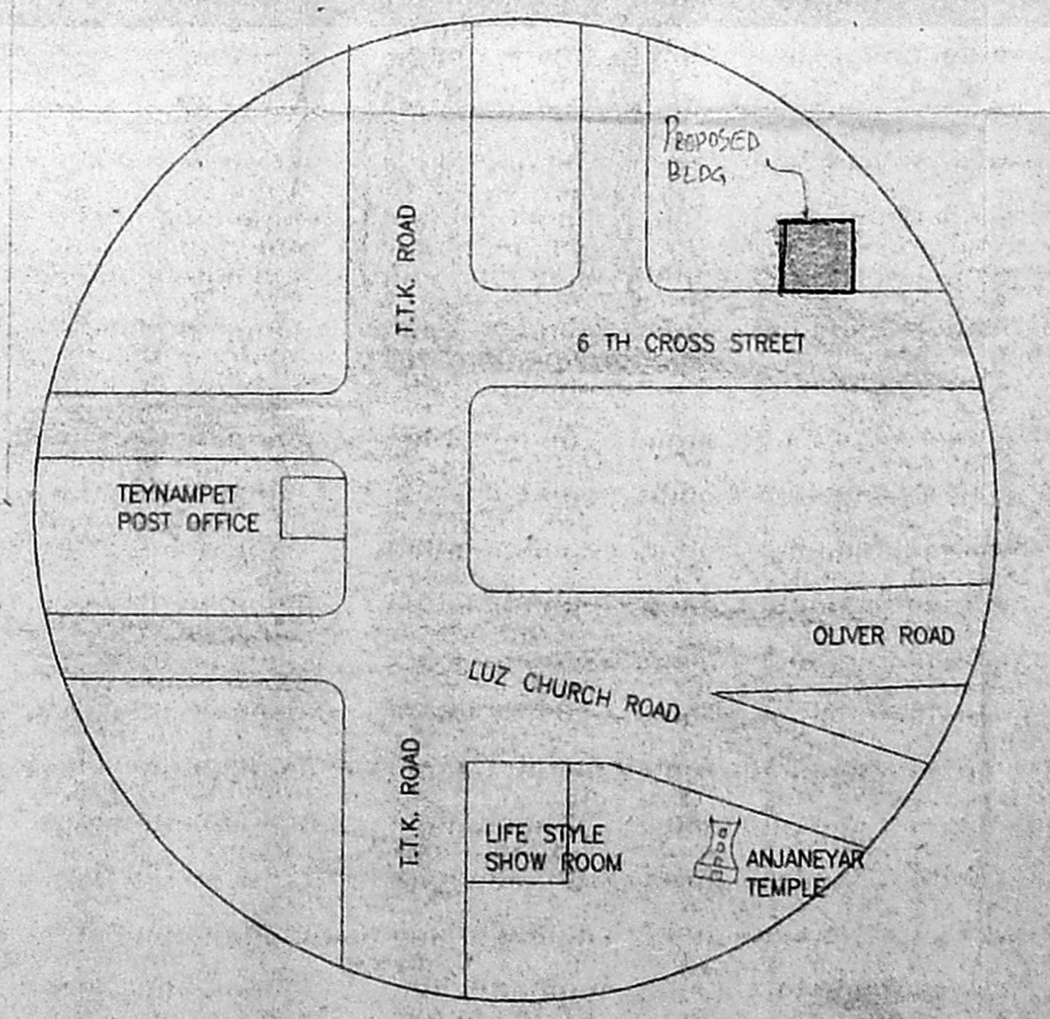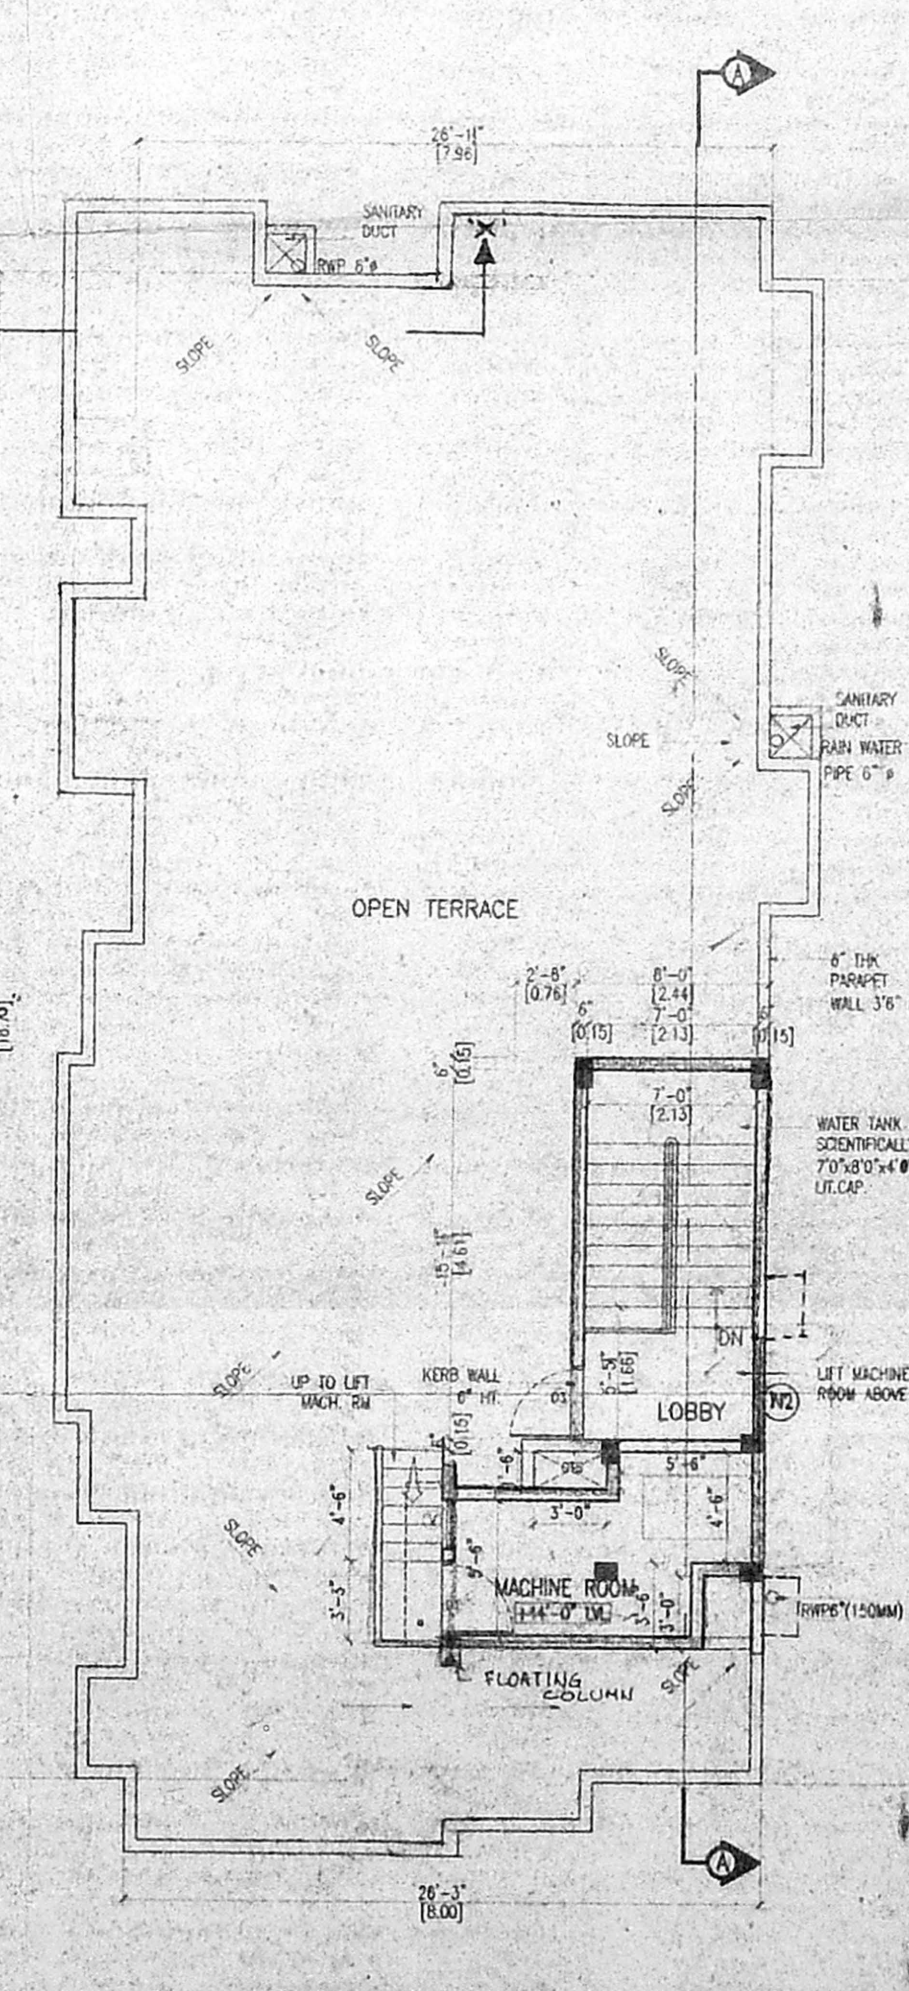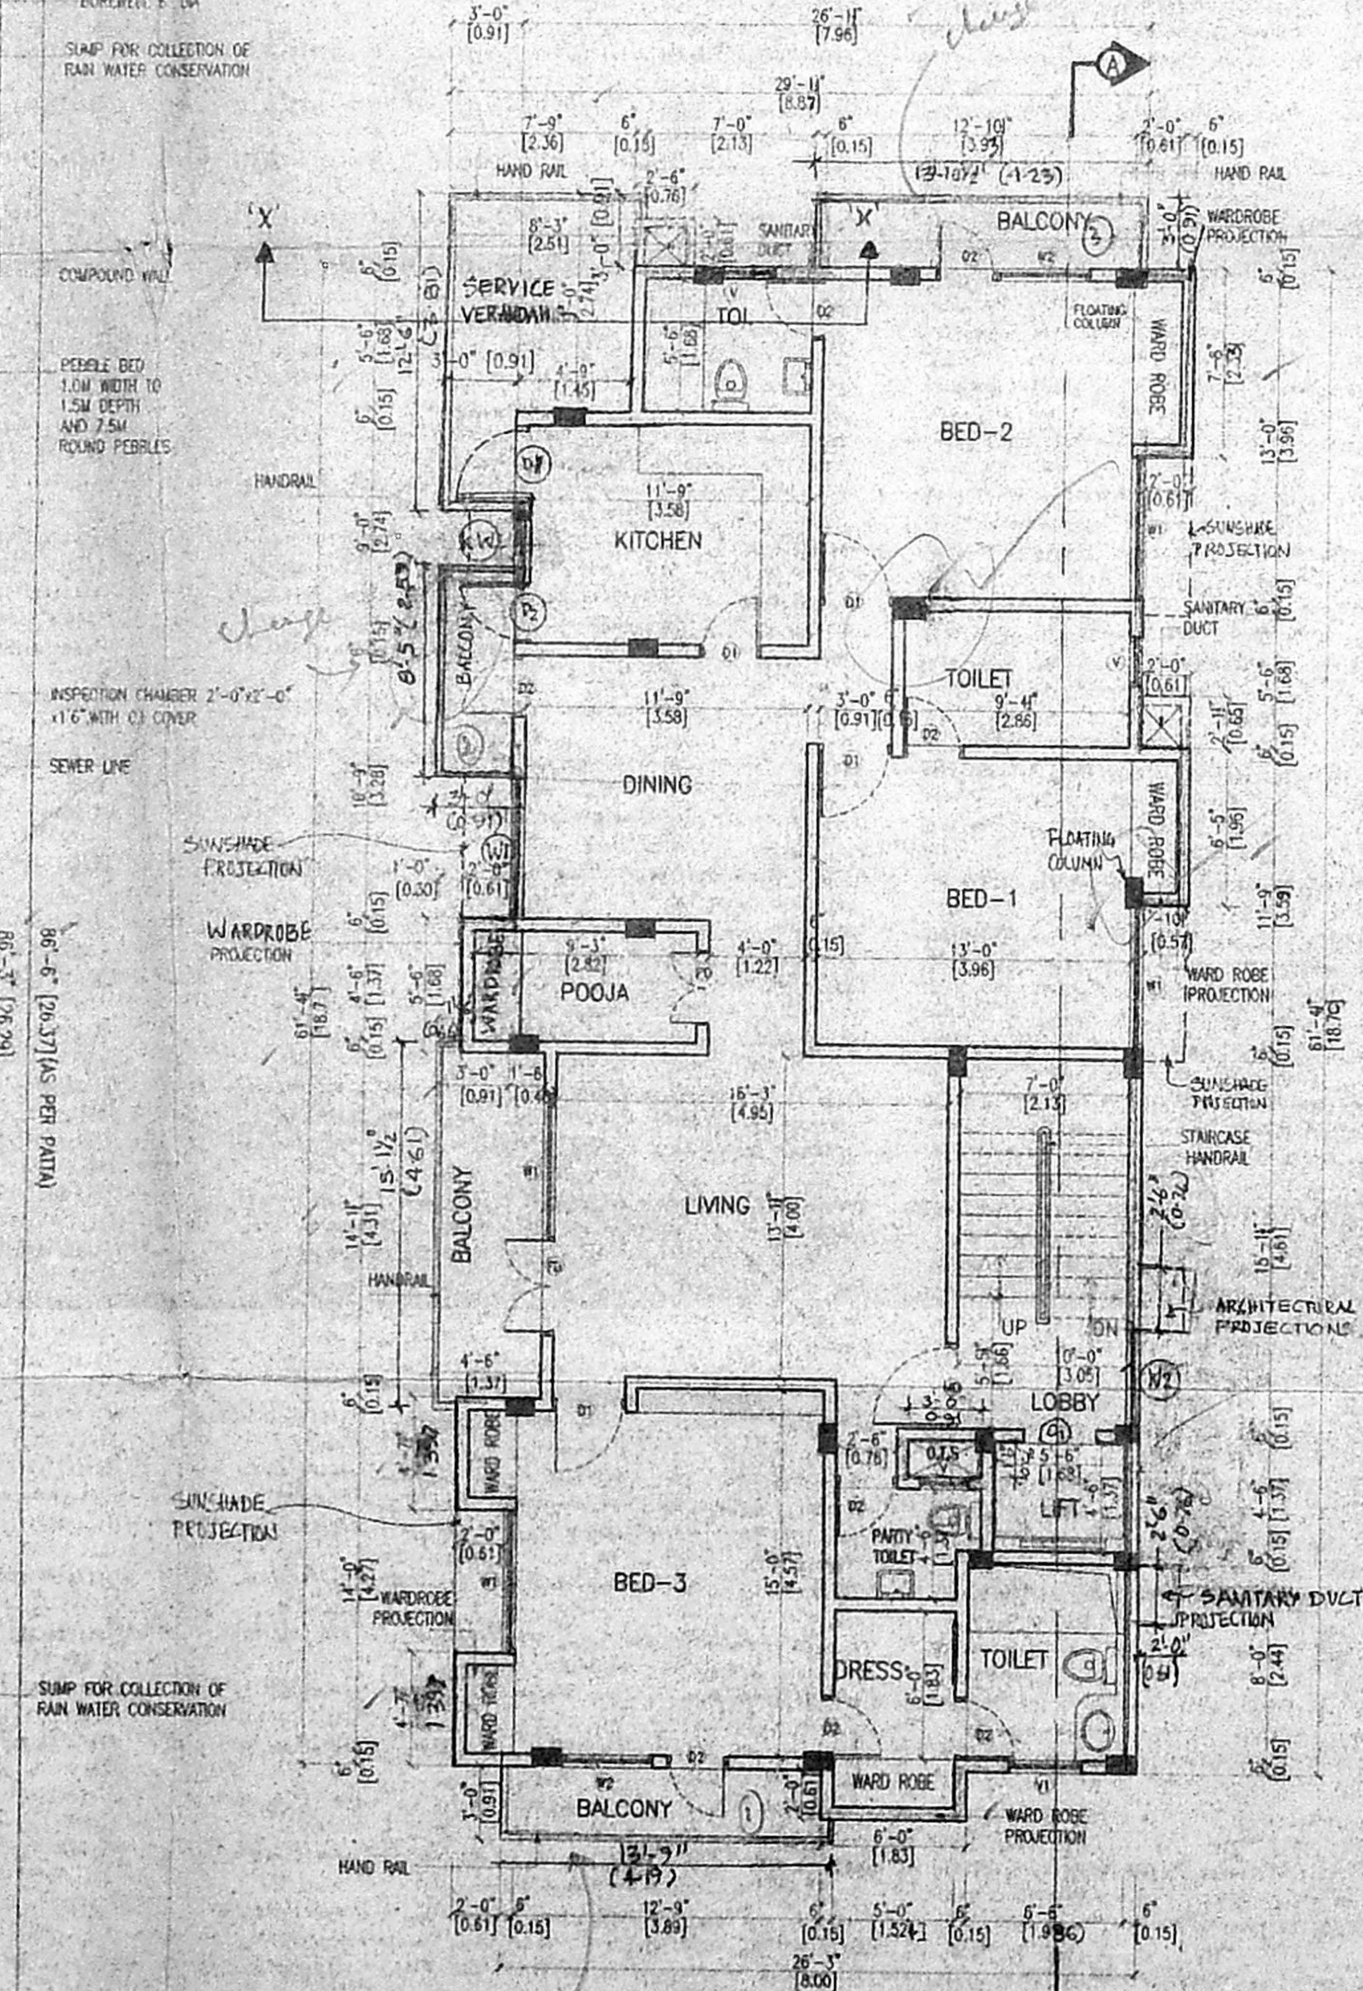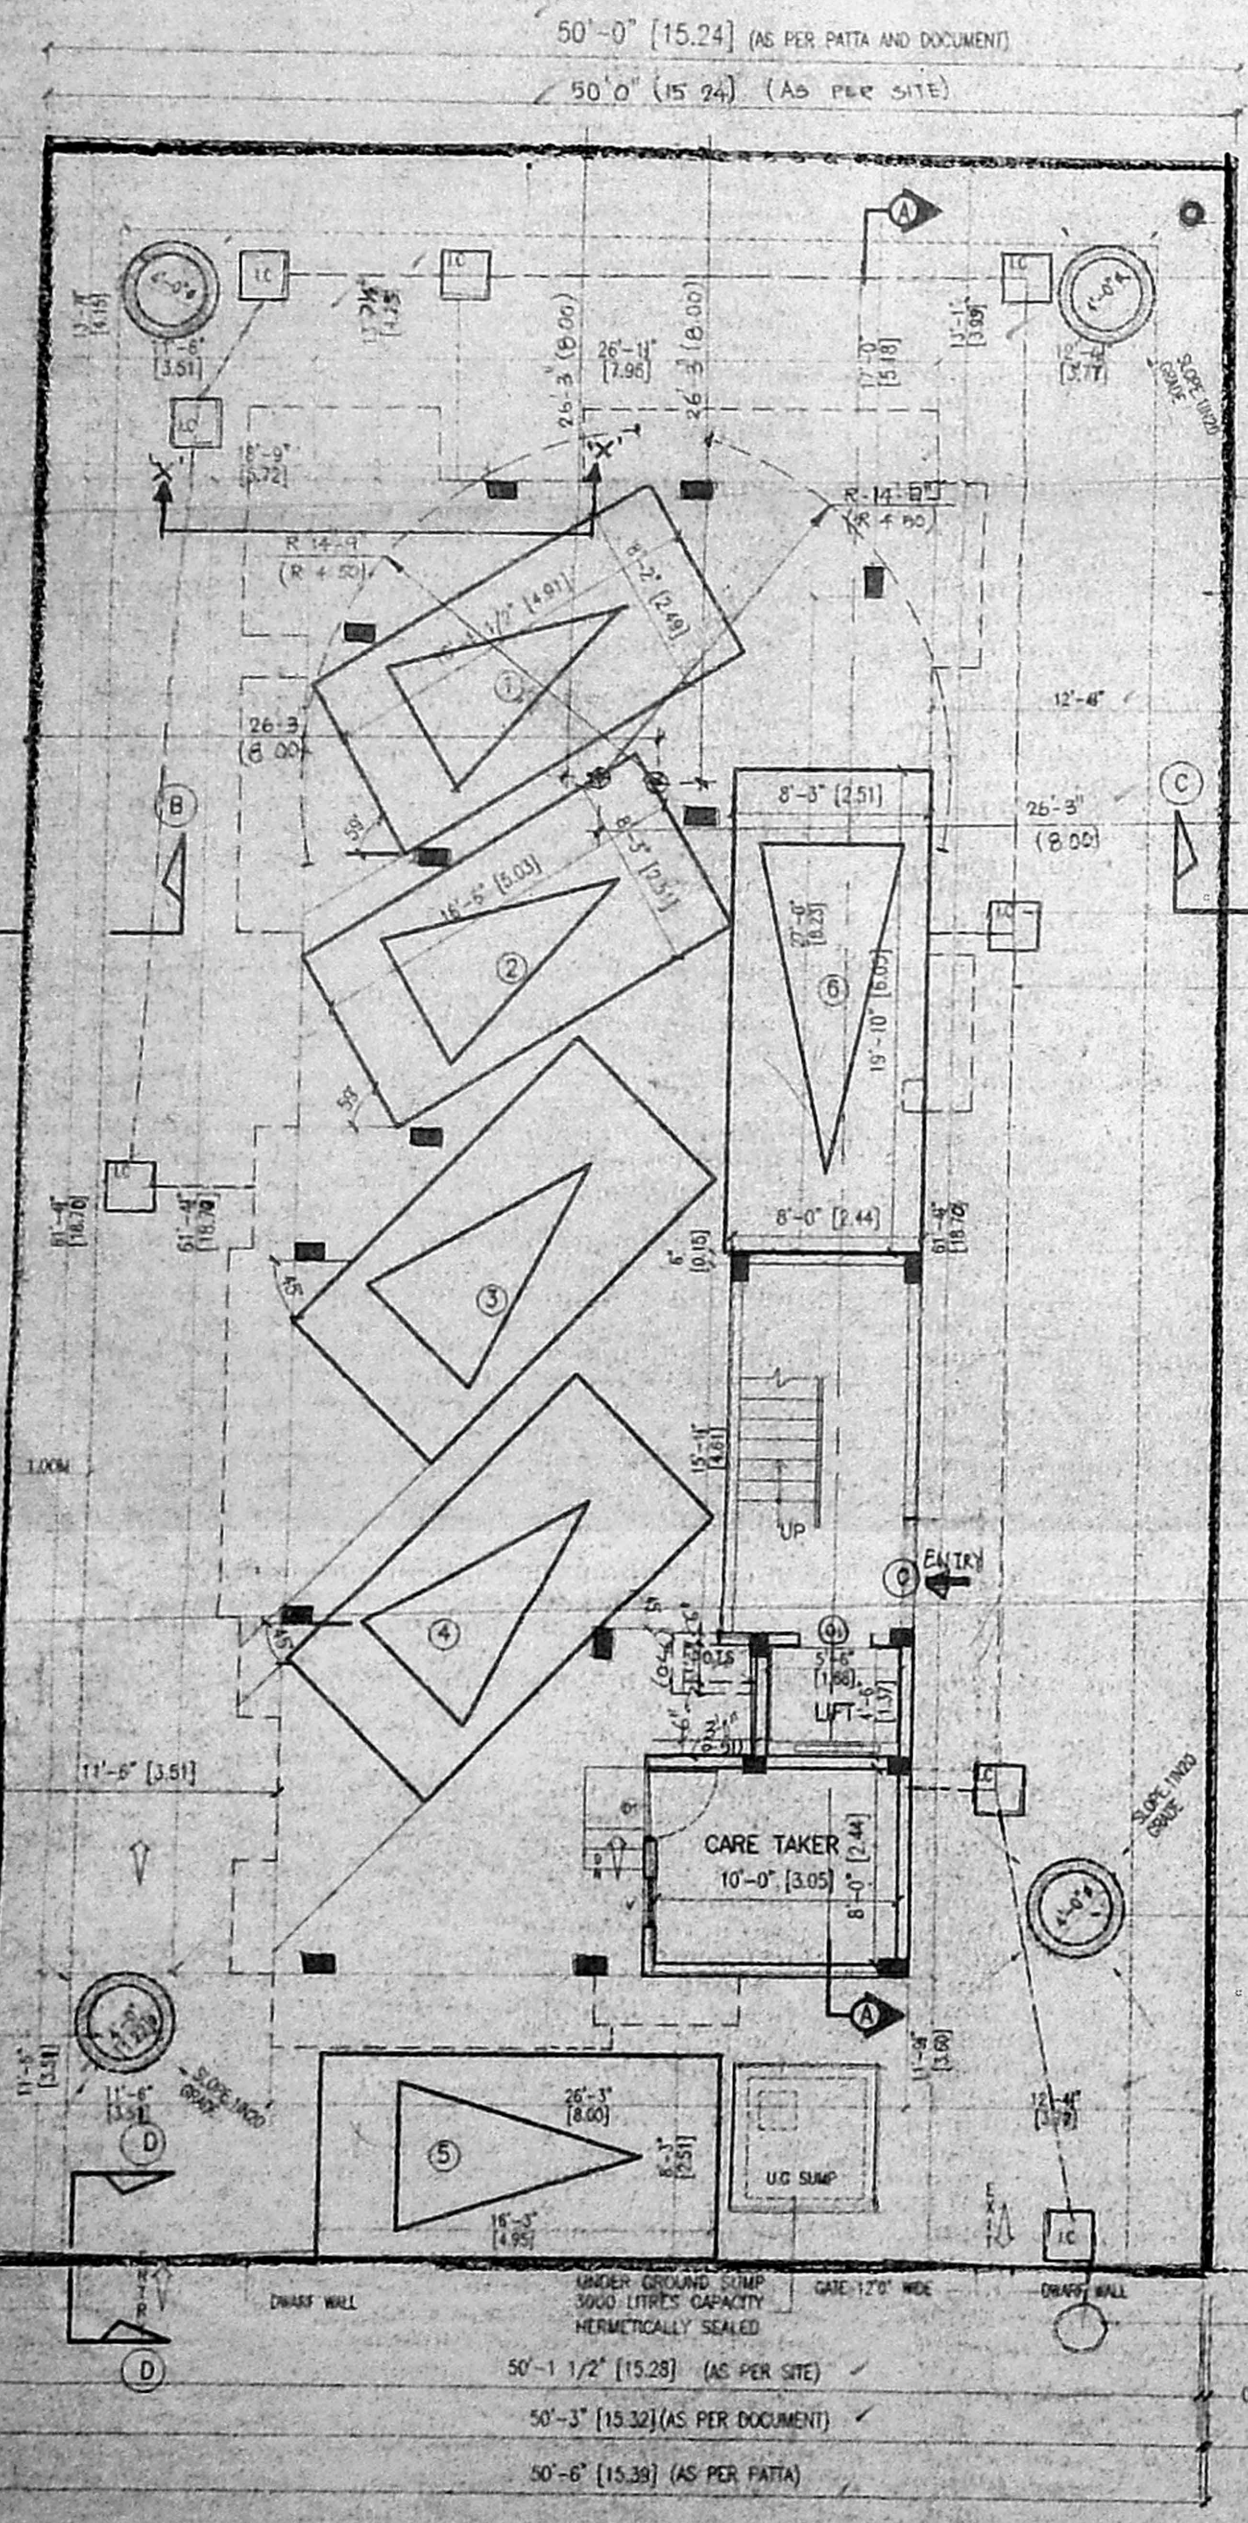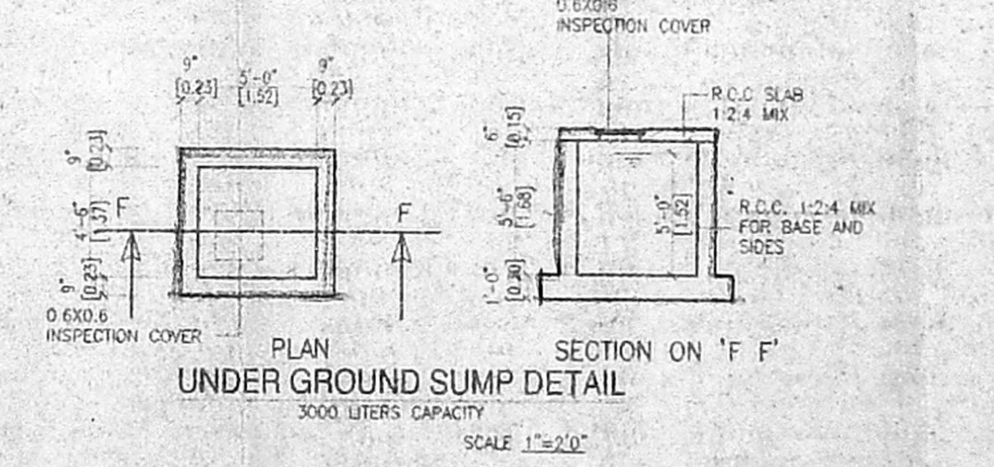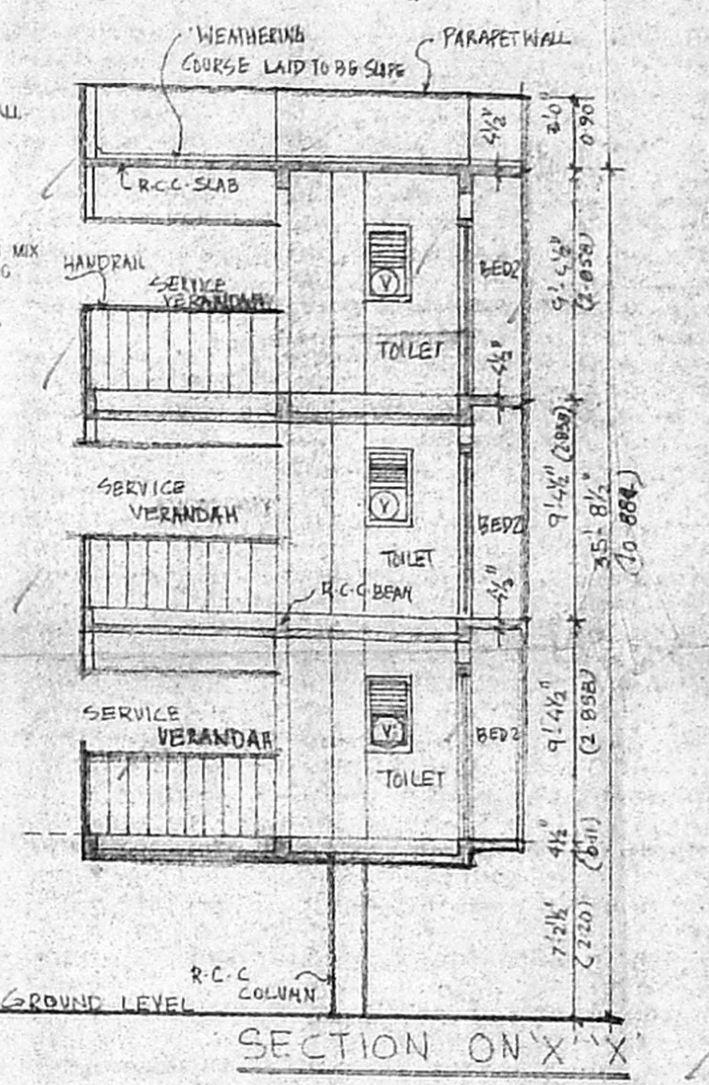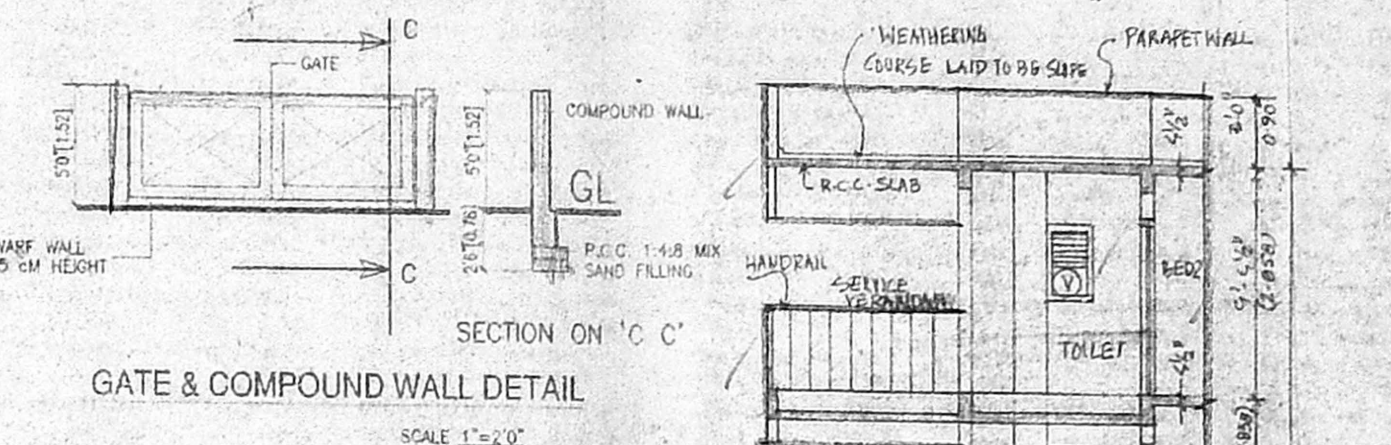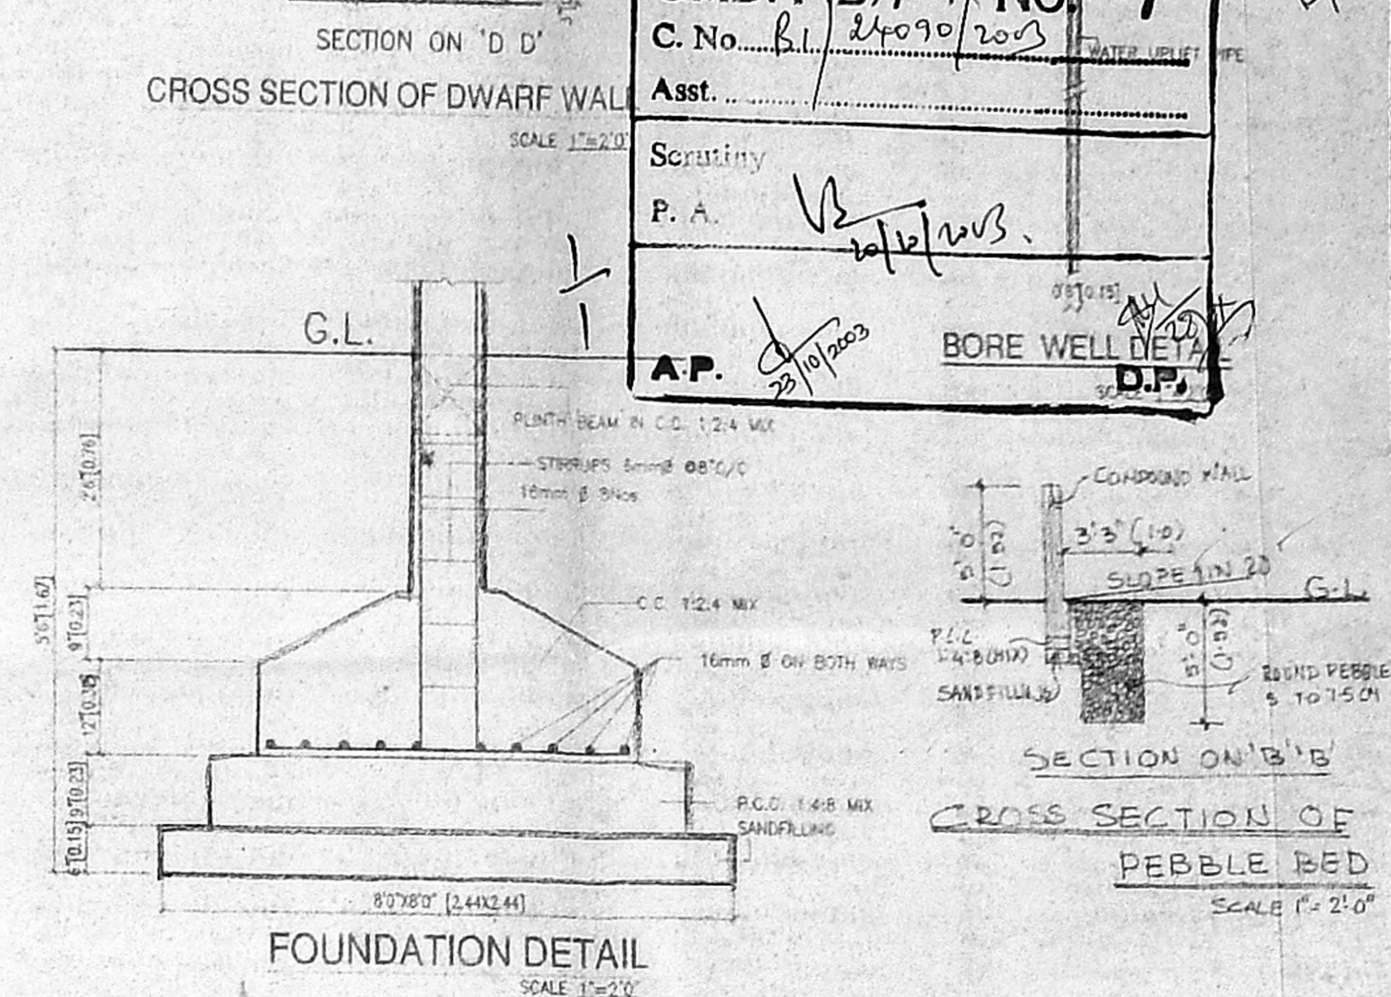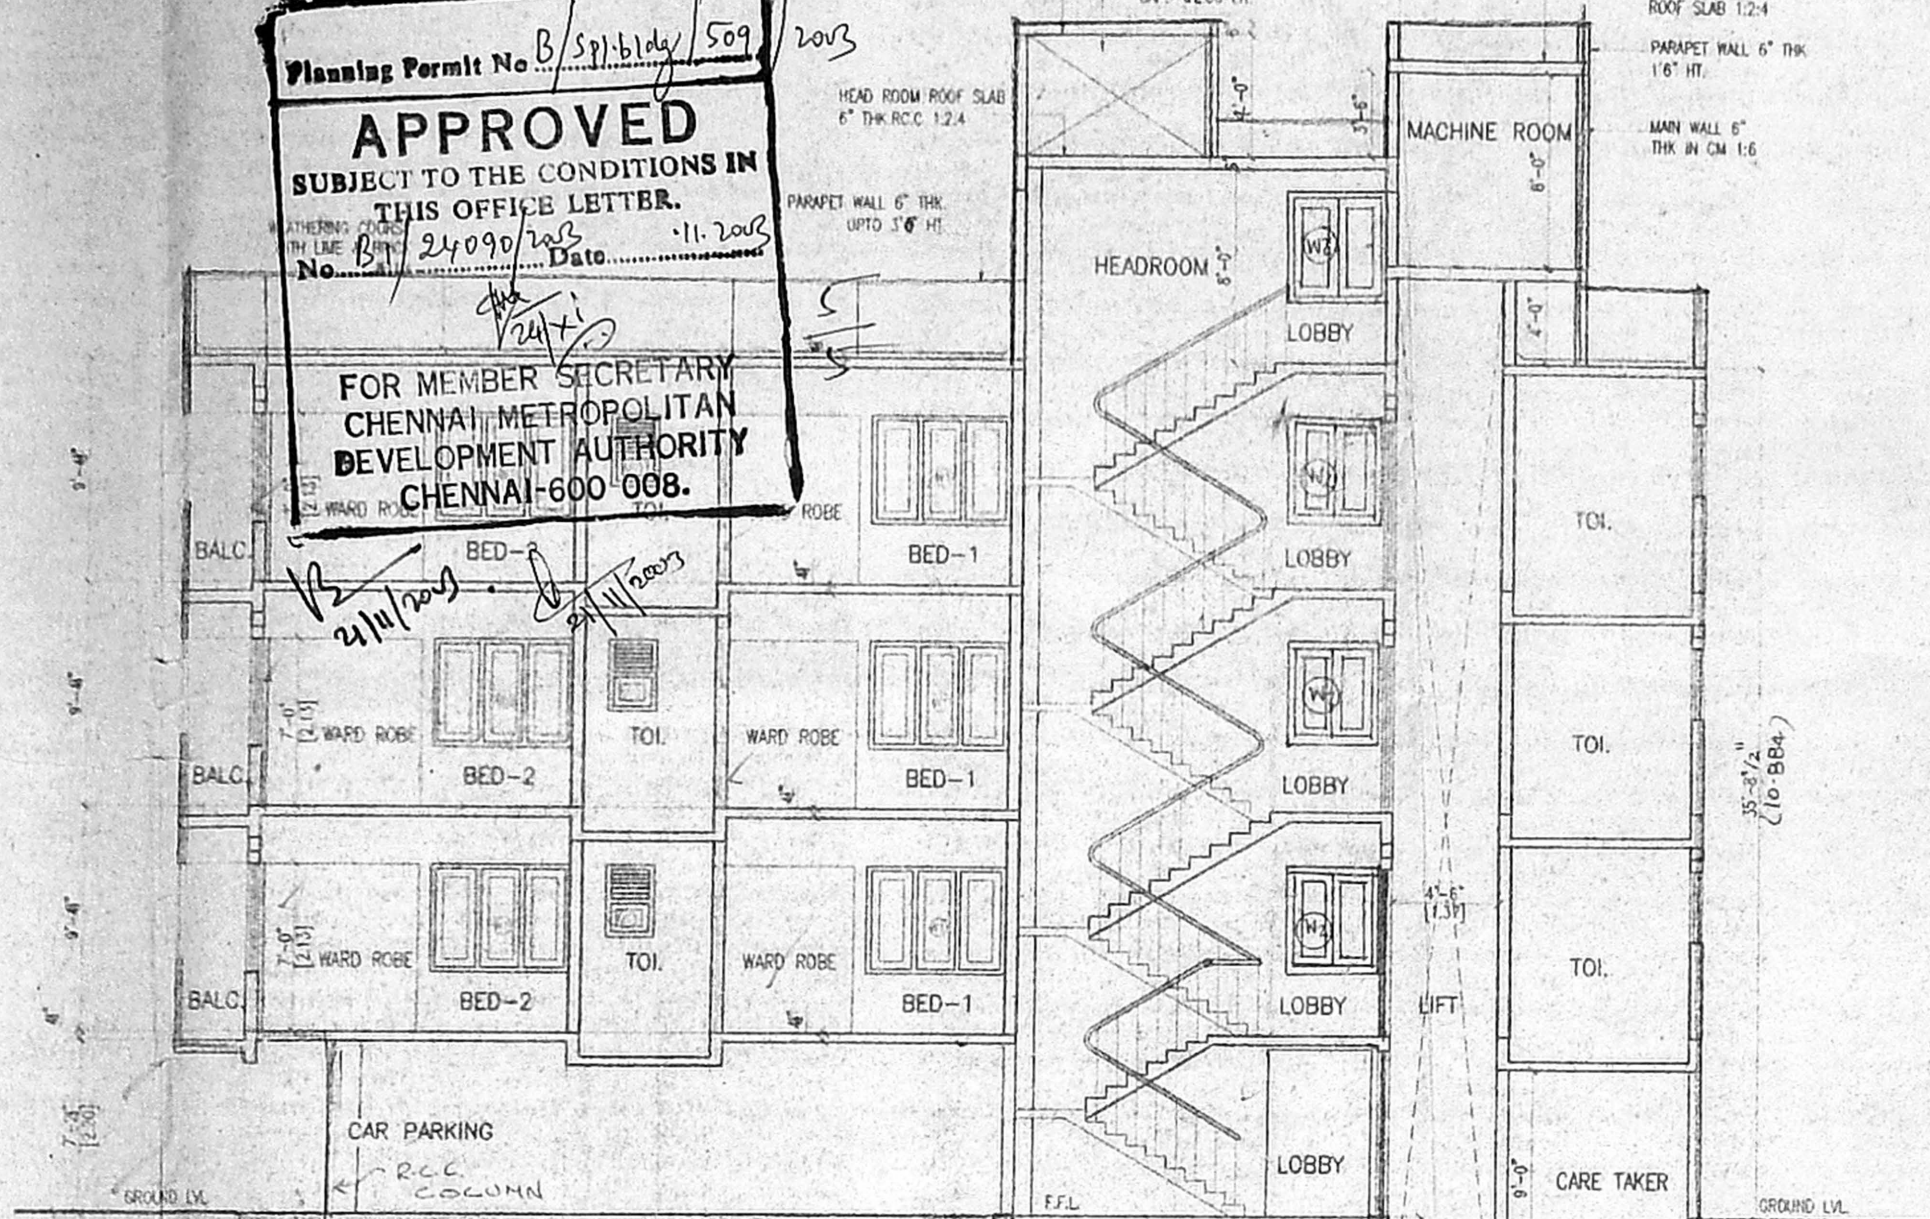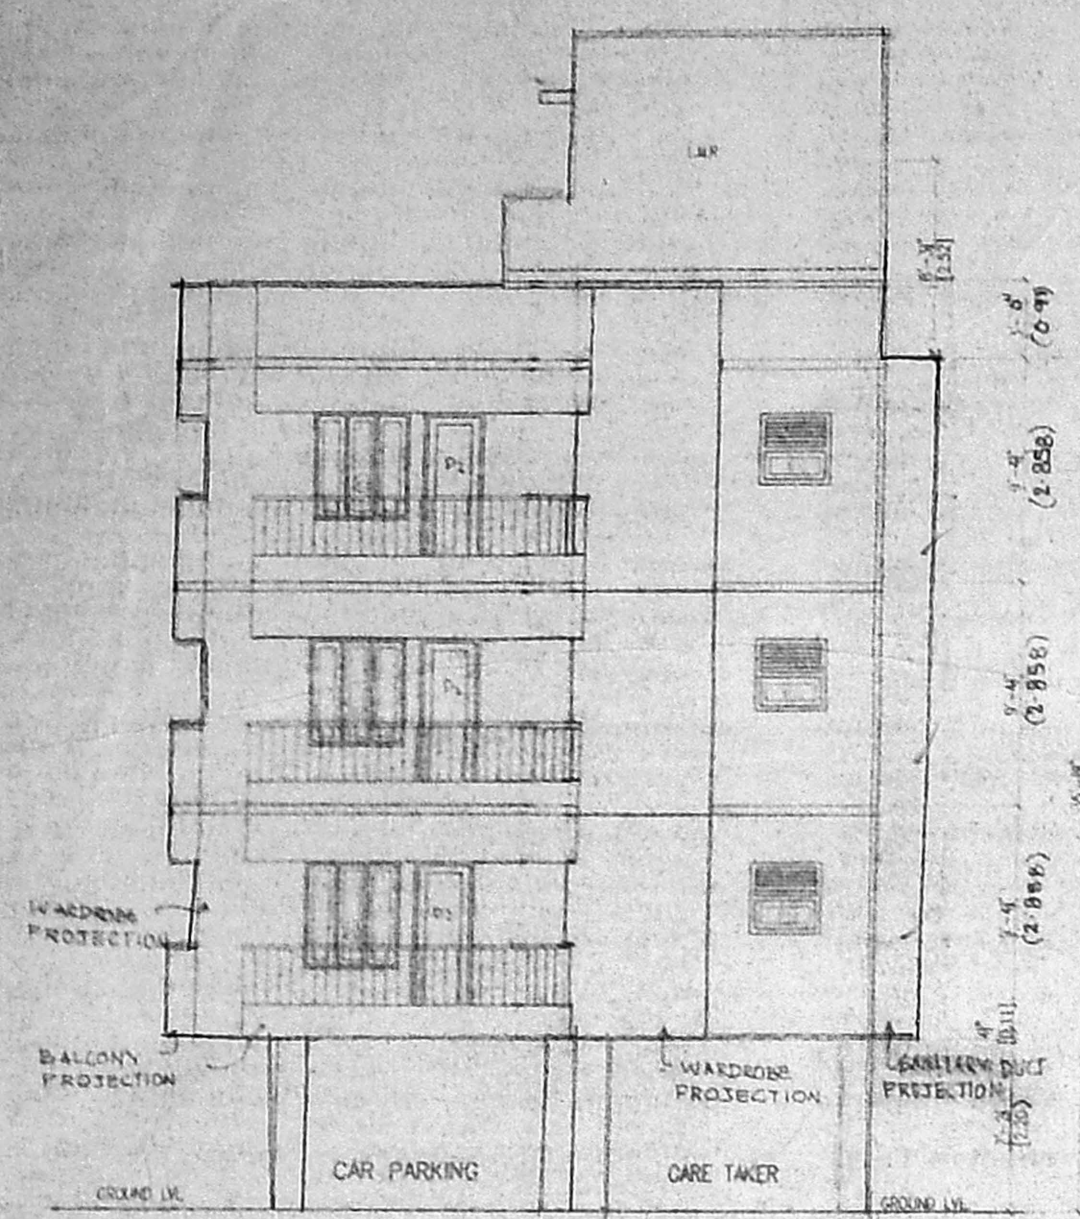

Specifications

FOUNDATION
All R.C.C. columns, beams, rafters, roof slab, R.C.C. sunshade, 1:2.4
R.C.C. columns foundation with R.C.C. 1:2.4 mix
R.C.C. columns foundation with R.C.C. 1:2.4 mix with 12mm thick plaster
First class brick work in C.M. 1:5 mix with 12mm thick plaster
R.C.C. sunshade tank wood
R.C.C. sunshade tank wood
Make the flooring laid on R.C.C. 1:4.8 mix
Check all in time prior with pressed tiles on top

SCHEDULE OF JOINERY		
NO	DESCRIPTION	METRIC
M1	MAIN DOOR	4'0" x 7'0" = 1.20 x 2.13
D1	DOOR	3'0" x 7'0" = 0.91 x 2.13
D2	DOOR	2'6" x 7'0" = 0.76 x 2.13
W1	GLAZED WINDOW	3'0" x 6'9" = 0.91 x 2.06
W2	GLAZED WINDOW	5'10" x 6'9" = 1.80 x 2.06
W3	GLAZED WINDOW	4'0" x 6'9" = 1.22 x 2.06
W4	GLAZED WINDOW	2'0" x 6'9" = 0.61 x 2.06
W5	GLAZED WINDOW	5'0" x 3'0" = 1.52 x 0.91
F1	FRENCH DOOR	4'0" x 7'0" = 1.22 x 2.13
V1	GLAZED VENTILATOR	2'0" x 3'0" = 0.61 x 0.91
V2	GLAZED VENTILATOR	3'0" x 3'0" = 0.91 x 0.91
O1	OPENING	4'0" x 7'0" = 1.22 x 2.13
PD	POSSA DOOR	3'0" x 7'0" = 0.91 x 2.13
WR	WARDROBE	4'0" x 7'0" = 1.22 x 2.13

AREA STATEMENT		
	SQ. FT.	SQ. M.
PLOT AREA (AS PER DOCUMENT)	4325.000	401.717
1.5 MAX. F.S.I.	6487.500	602.569
STILTS FLOOR	161.500	15.009
FIRST FLOOR	1876.354	174.138
SECOND FLOOR	1876.354	174.138
THIRD FLOOR	1876.354	174.138
TOTAL BUILT UP AREA	5790.562	538.155

NO. OF CARS REQUIRED = 6
NO. OF CARS PROVIDED = 6

CAR PARKING AREA (STILT) 1465.667 136.214

TOTAL F.S.I. ACHIEVED = 5790.562 / 4325.000 = 1.3365

PLOT COVERAGE = 5790.562 / 4325.000 x 100 = 133.65%

OWNER

[Signature]

KRITHIKA SUBRAHMANYAN
REGISTERED ARCHITECT
CA/96/20052
104/1, Dr. Banga Road
Mylapore, Chennai-600 004.
ARCHITECT

Colour Code Reference

PROPOSED SHOWN THIS
SITE SHOWN THIS
ROAD SHOWN THIS

DRN BY: V.K.
CHK BY: *[Signature]*
DATE: 15-05-03
SCALE: 1" = 8'0" (1:100)

KRITHIKASUBRAHMANYAN & ASSOCIATES
ARCHITECTS & DESIGNERS
#39, OLVER ROAD
MYLAPORE, CHENNAI - 04
PHONE: 497165, 4671493