



ELEVATION

SECTION AA

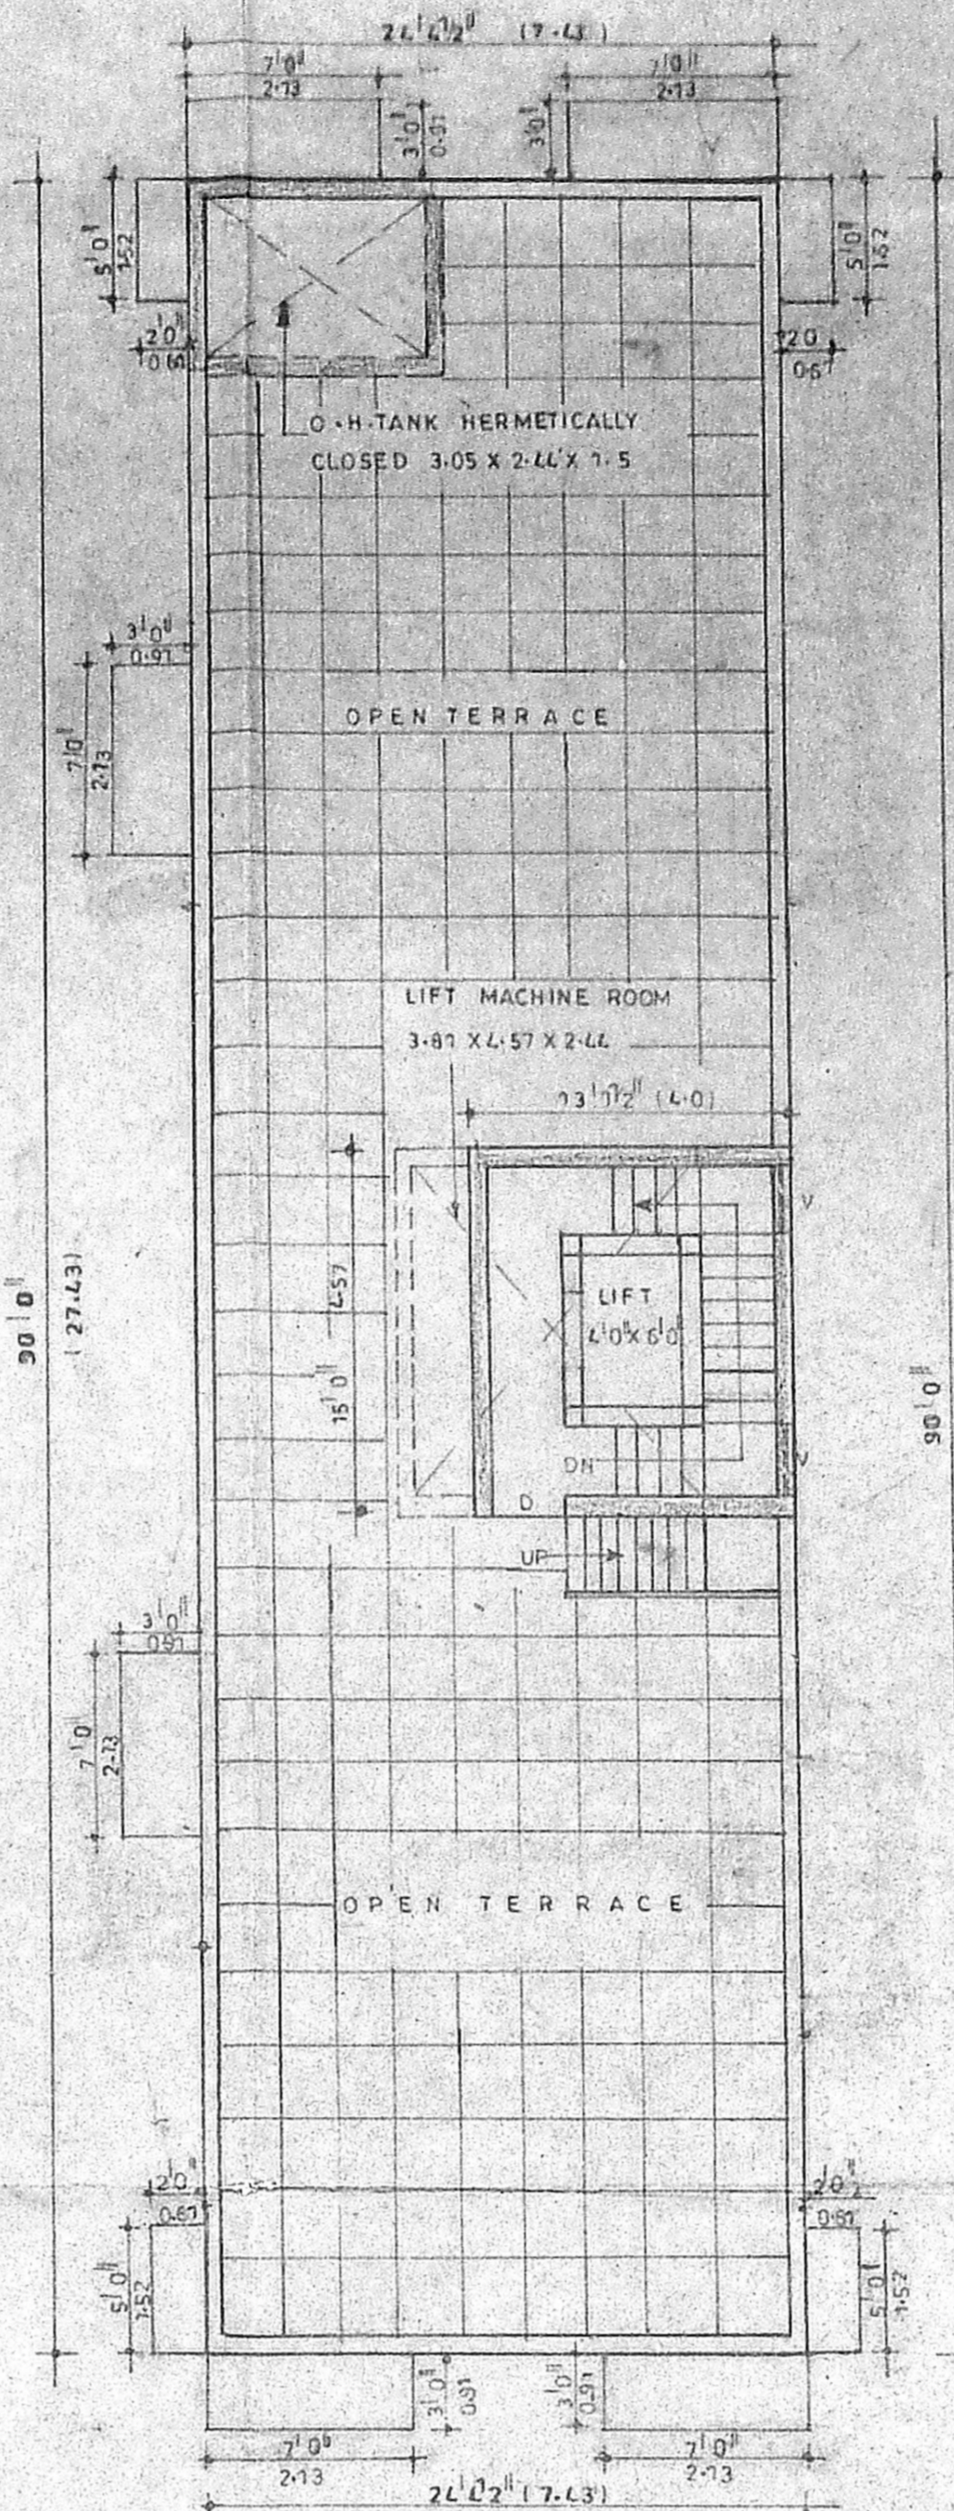

TERRACE FLOOR PLAN

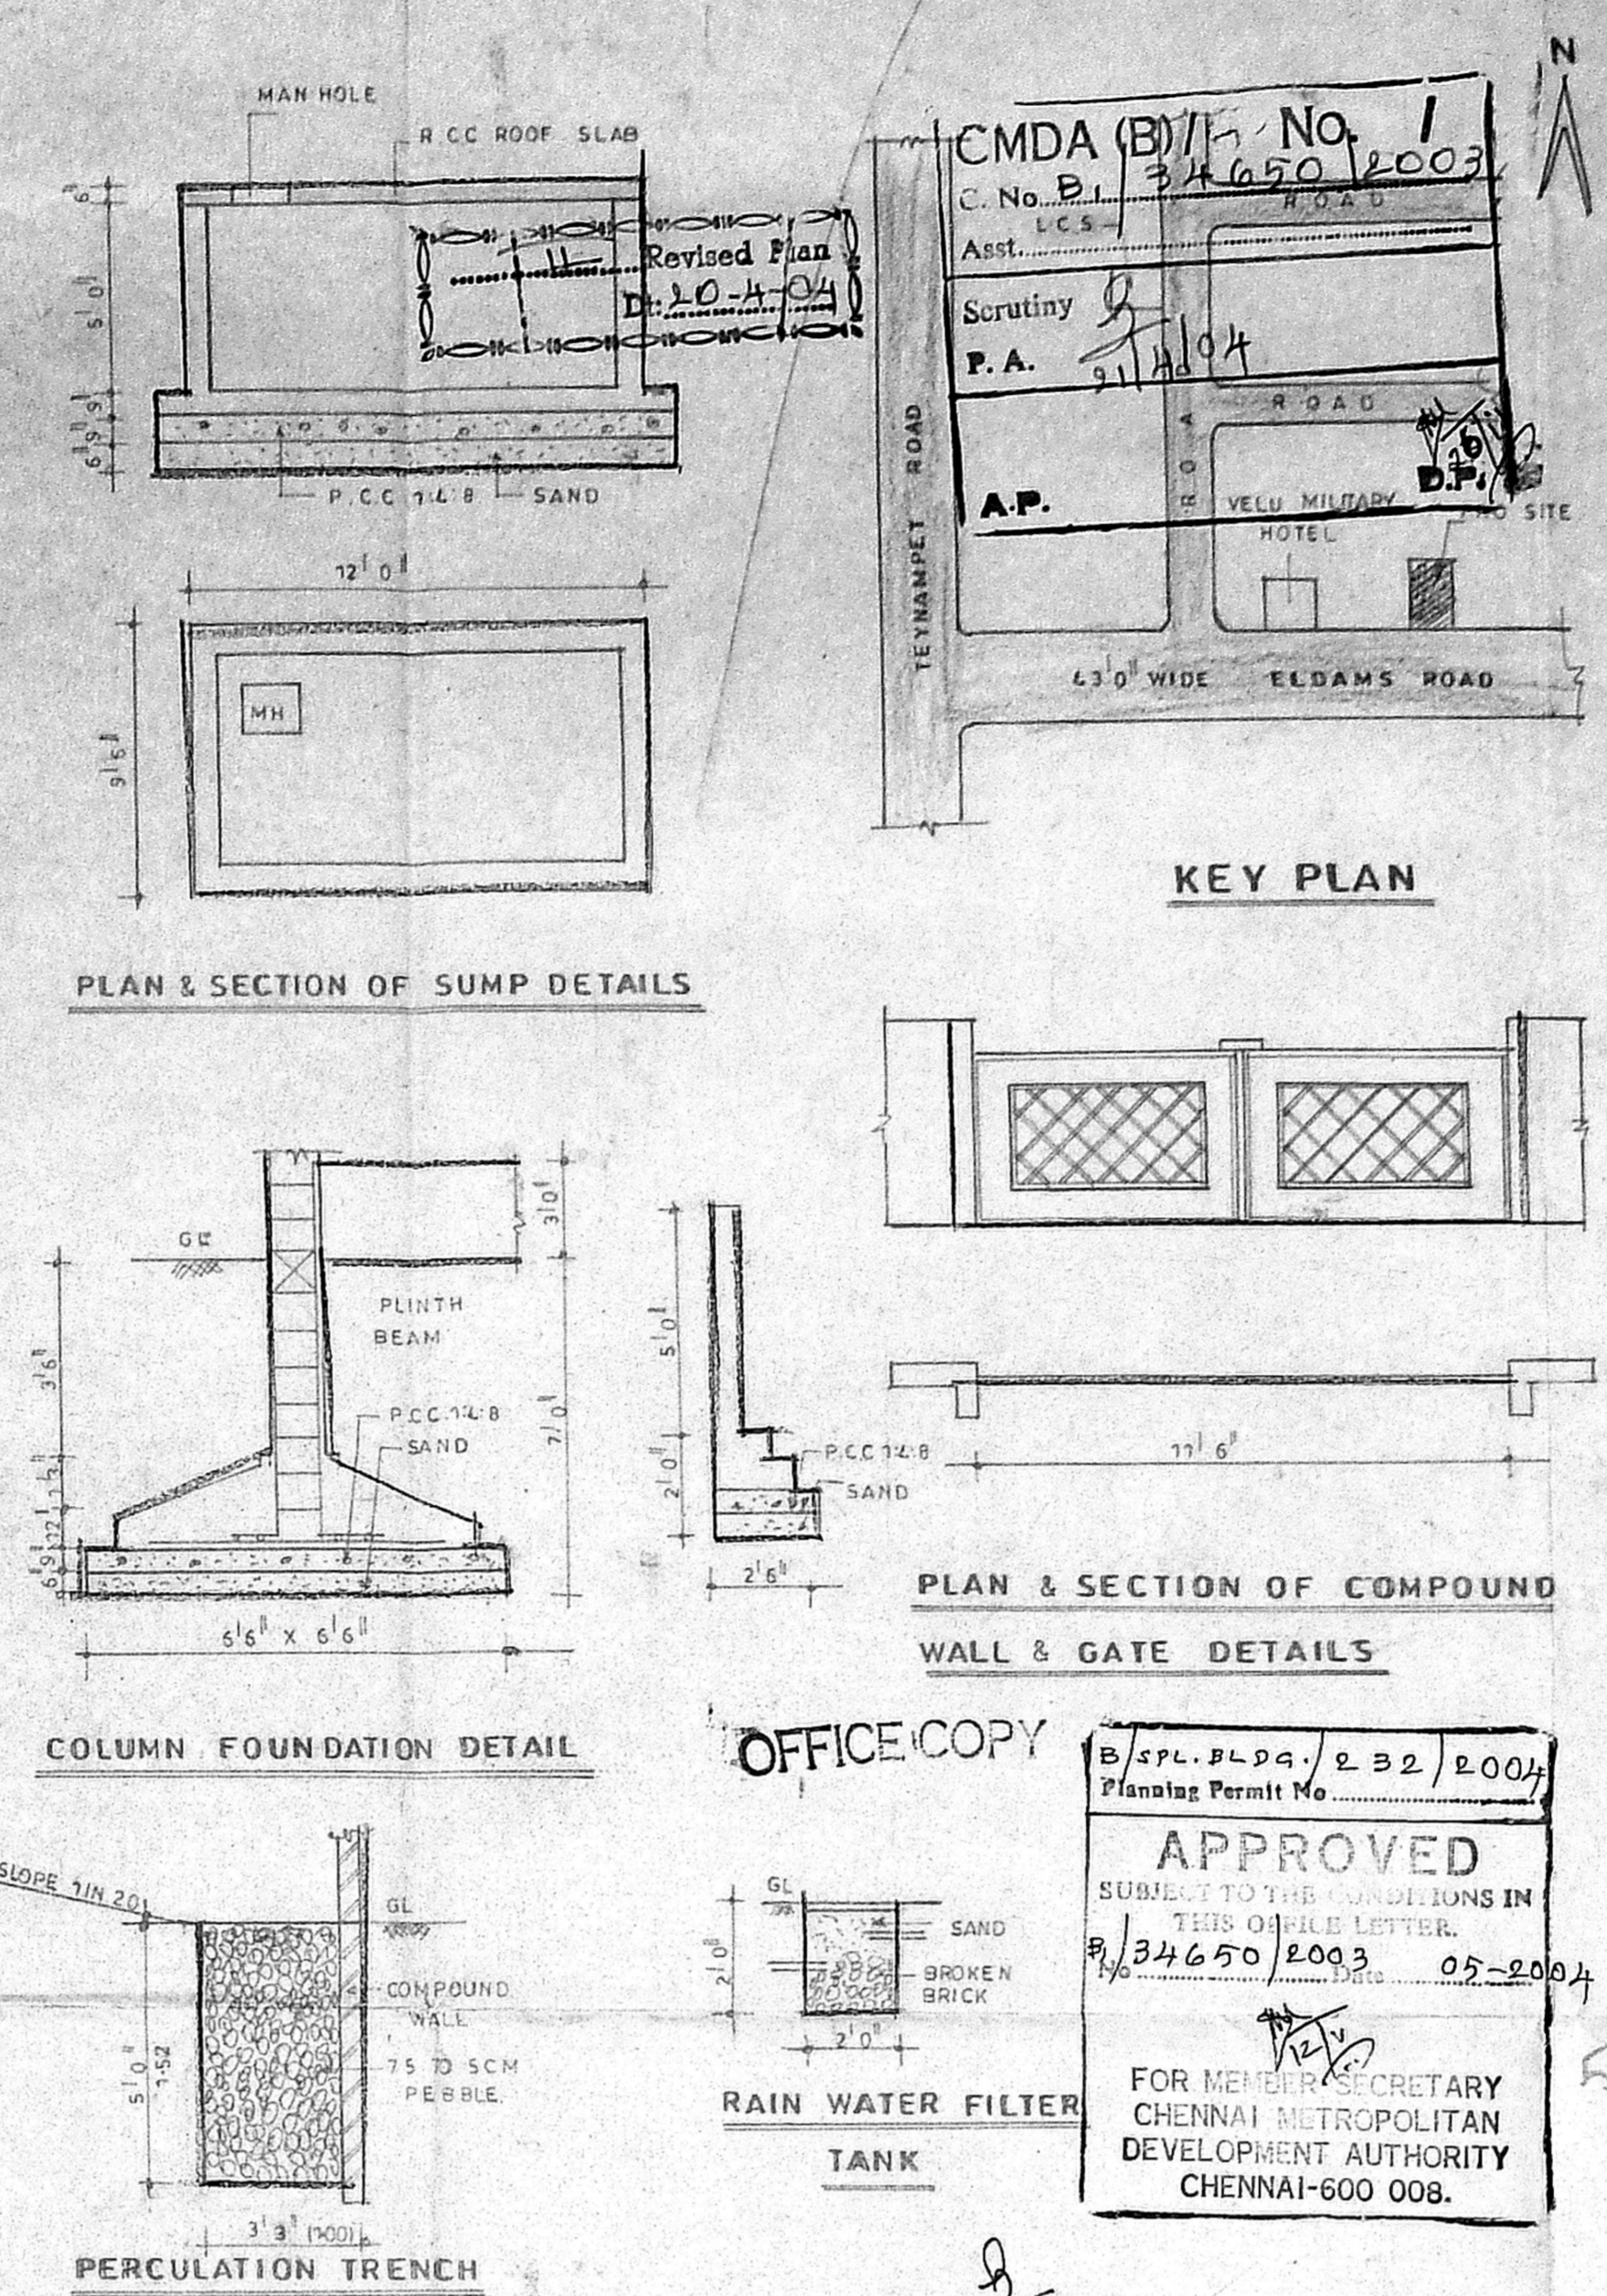

OFFICE COPY  
 B/SPC.249/232/2004  
 Planning Permit No.  
**APPROVED**  
 SUBJECT TO THE CONDITIONS IN  
 THIS OFFICE LETTER.  
 8/34650/2003 05-2004  
 FOR MEMBER SECRETARY  
 CHENNAI METROPOLITAN  
 DEVELOPMENT AUTHORITY  
 CHENNAI-600 008.

PLAN SHOWING THE PROPOSED CONSTRUCTION OF CLINIC CUM RESIDENTIAL BUILDING AT OLD DOOR NO: 136, NEW DOOR NO: 88, ELDAMS ROAD, IN R.S. NO: 1554/22, BLOCK NO: 30, MYLAPORE VILLAGE, MYLAPORE & TRIPLICANE TALUK, DIVISION - 115, ZONE - VIII,

SPECIFICATION


FOUNDATION IN R.C.C 1:2:4 MIX  
 BRICK WORK IN SUPER STRUCTURE USING IN CM 15  
 FLOORING IN MOSAIC TILES  
 ROOF SLAB LINTEL SUNSHADE ARE OF R.C.C 1:2:4  
 ALL DOORS & WINDOW ARE OF TEAK WOOD  
 GLAZED WINDOW  
 PLASTERING IN CM 15  
 WEATHERING COURSE WITH BRICK JELLY LIME COC

JOINERY DETAILS


MB	MAIN DOOR	3'3" x 7'0"
D	DOOR	3'0" x 7'0"
D2	DOOR	2'6" x 7'0"
GD	GLAZED DOOR	5'0" x 7'0"
W	WINDOW	5'0" x 4'5"
W1	WINDOW	4'6" x 4'6"
W2	WINDOW	4'0" x 3'0"
V	VENTILATOR	2'0" x 2'0"
V1	VENTILATOR	3'0" x 2'0"
V2	VENTILATOR	6'0" x 2'0"

AREA DETAILS


PLOT EXTENT	sqft	59m
AS PER PATTA & DOCUMENT	-6350.00	590.86
AS PER SITE	-6300.00	585.29
BASEMENT FLOOR	158.53	14.73
GROUND FLOOR AREA	2067.19	192.05
FIRST FLOOR AREA	2359.75	219.23
SECOND FLOOR AREA	2359.75	219.23
THIRD FLOOR AREA	2359.75	219.23
Total	9304.97	864.47
PLOT COVERAGE	-33%	
F.S.I	-1.477	

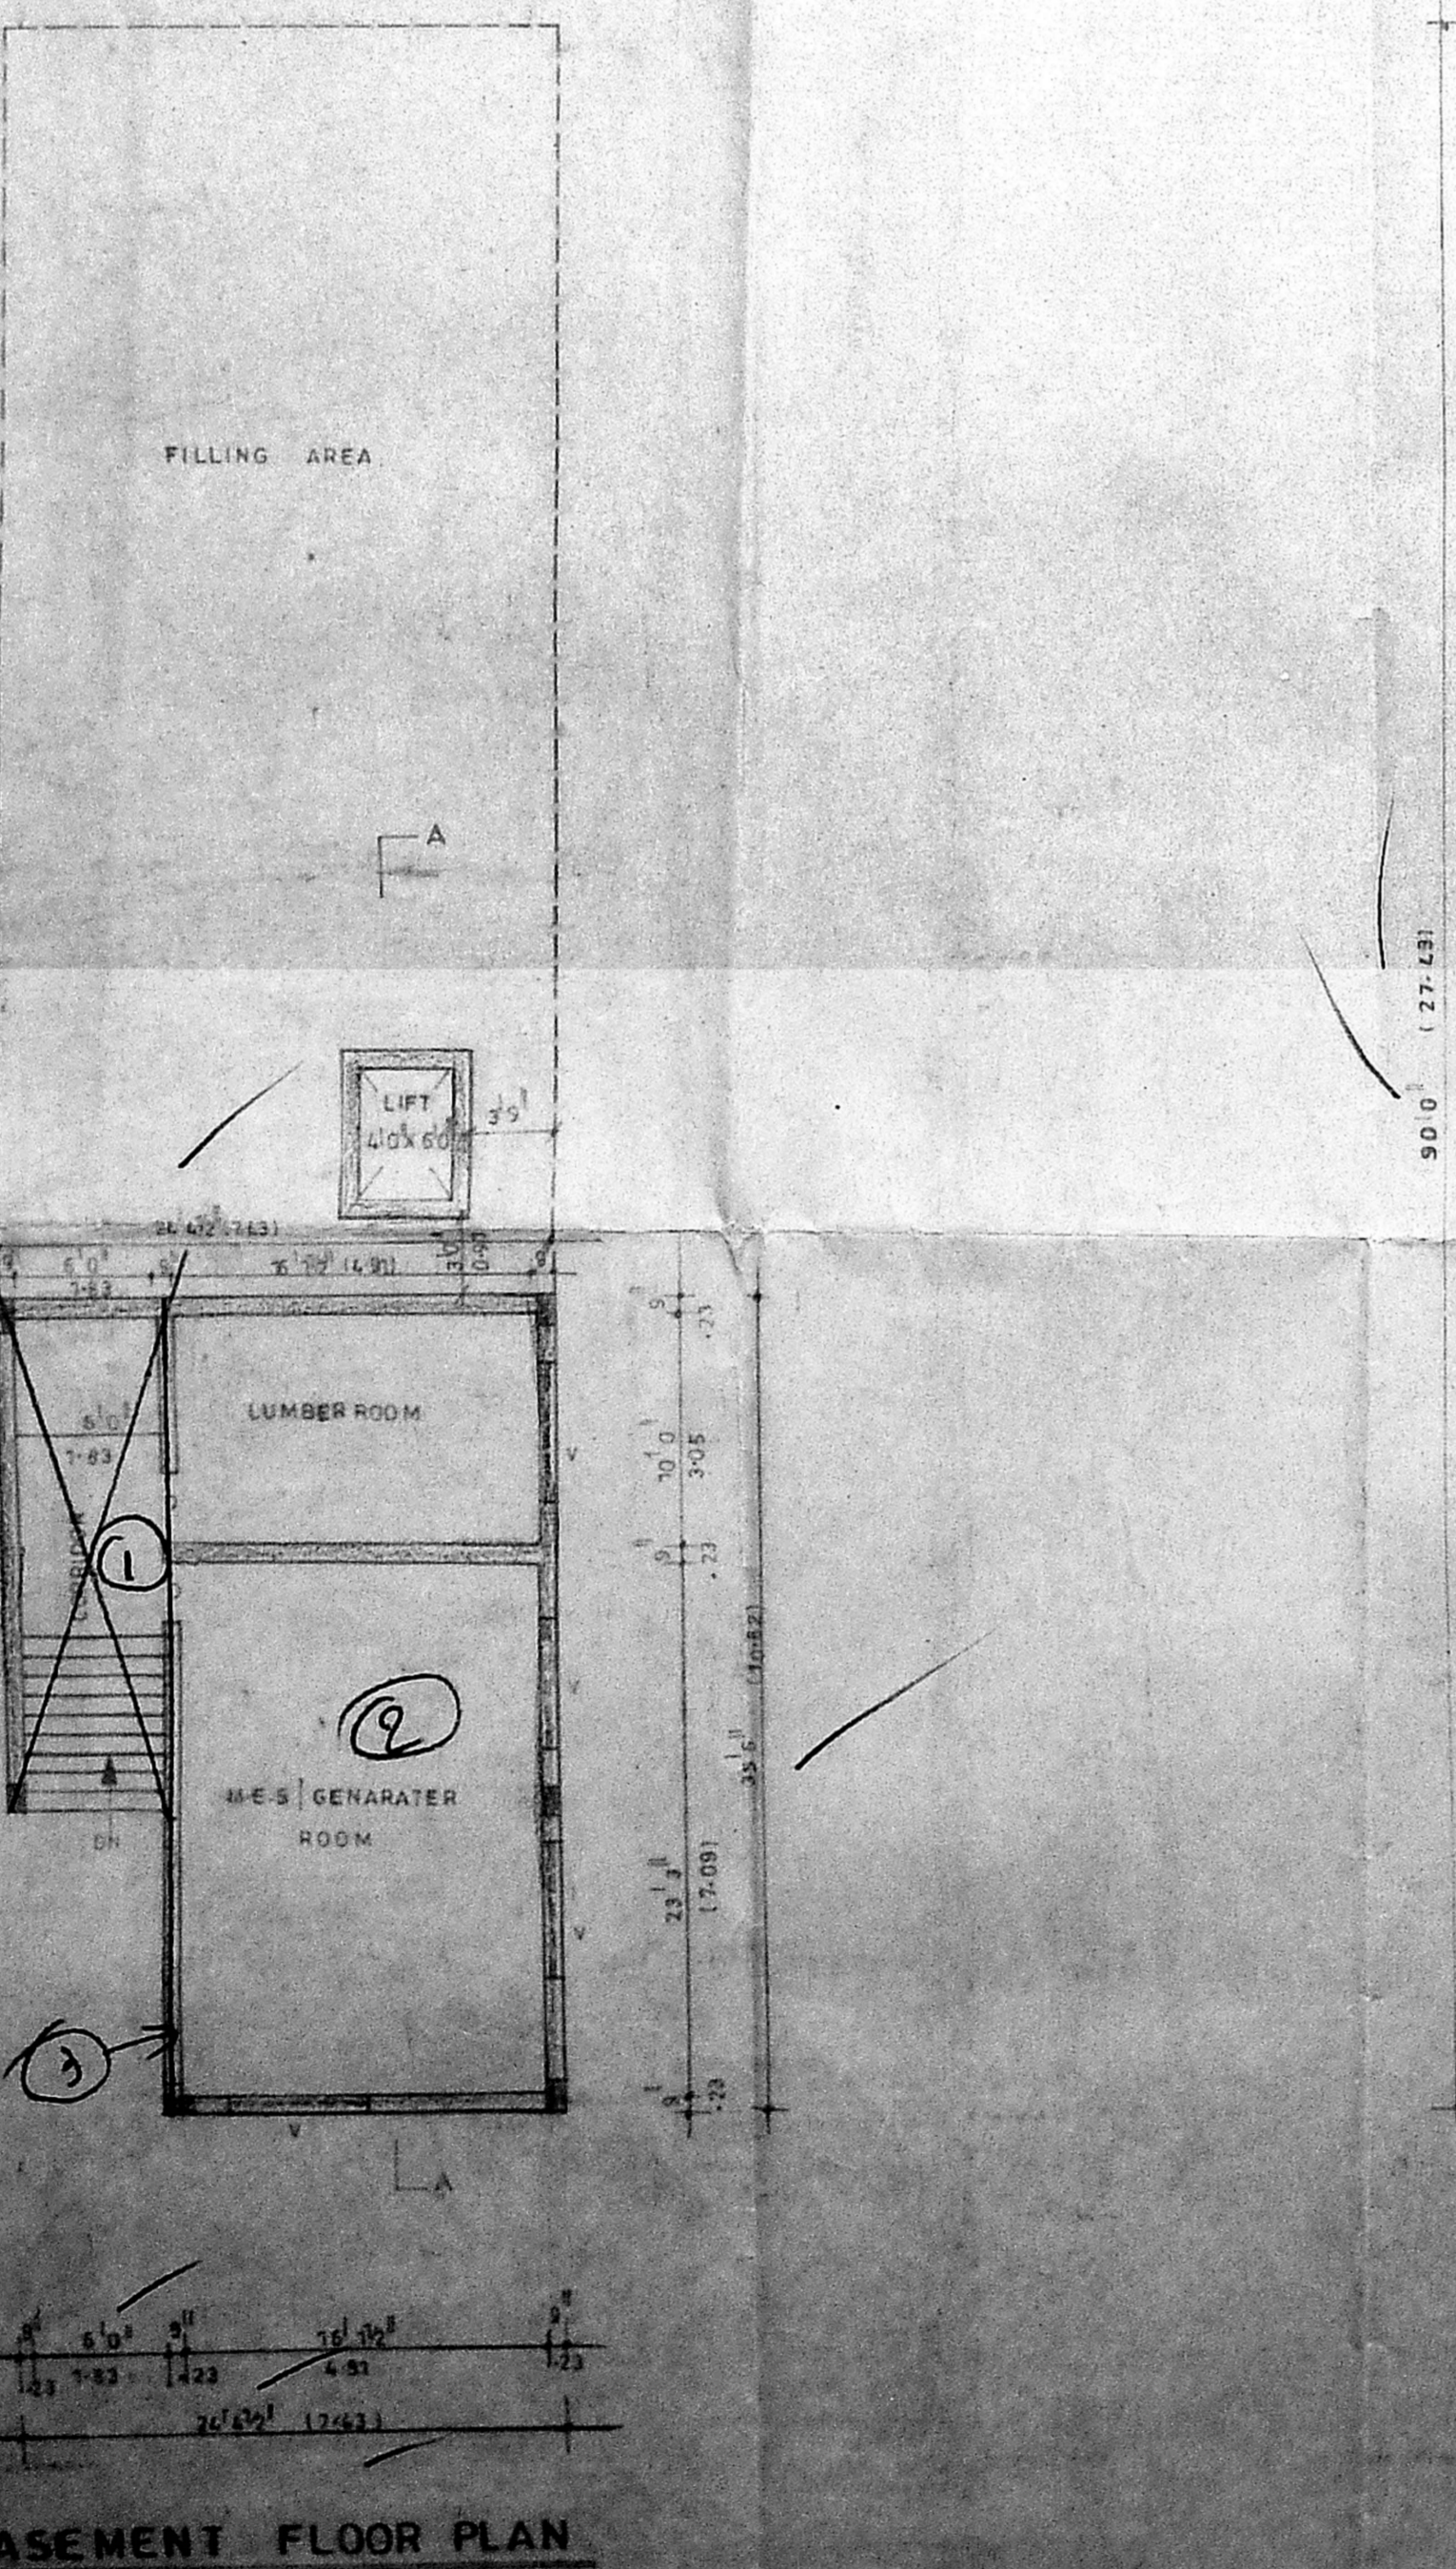


BASEMENT FLOOR PLAN

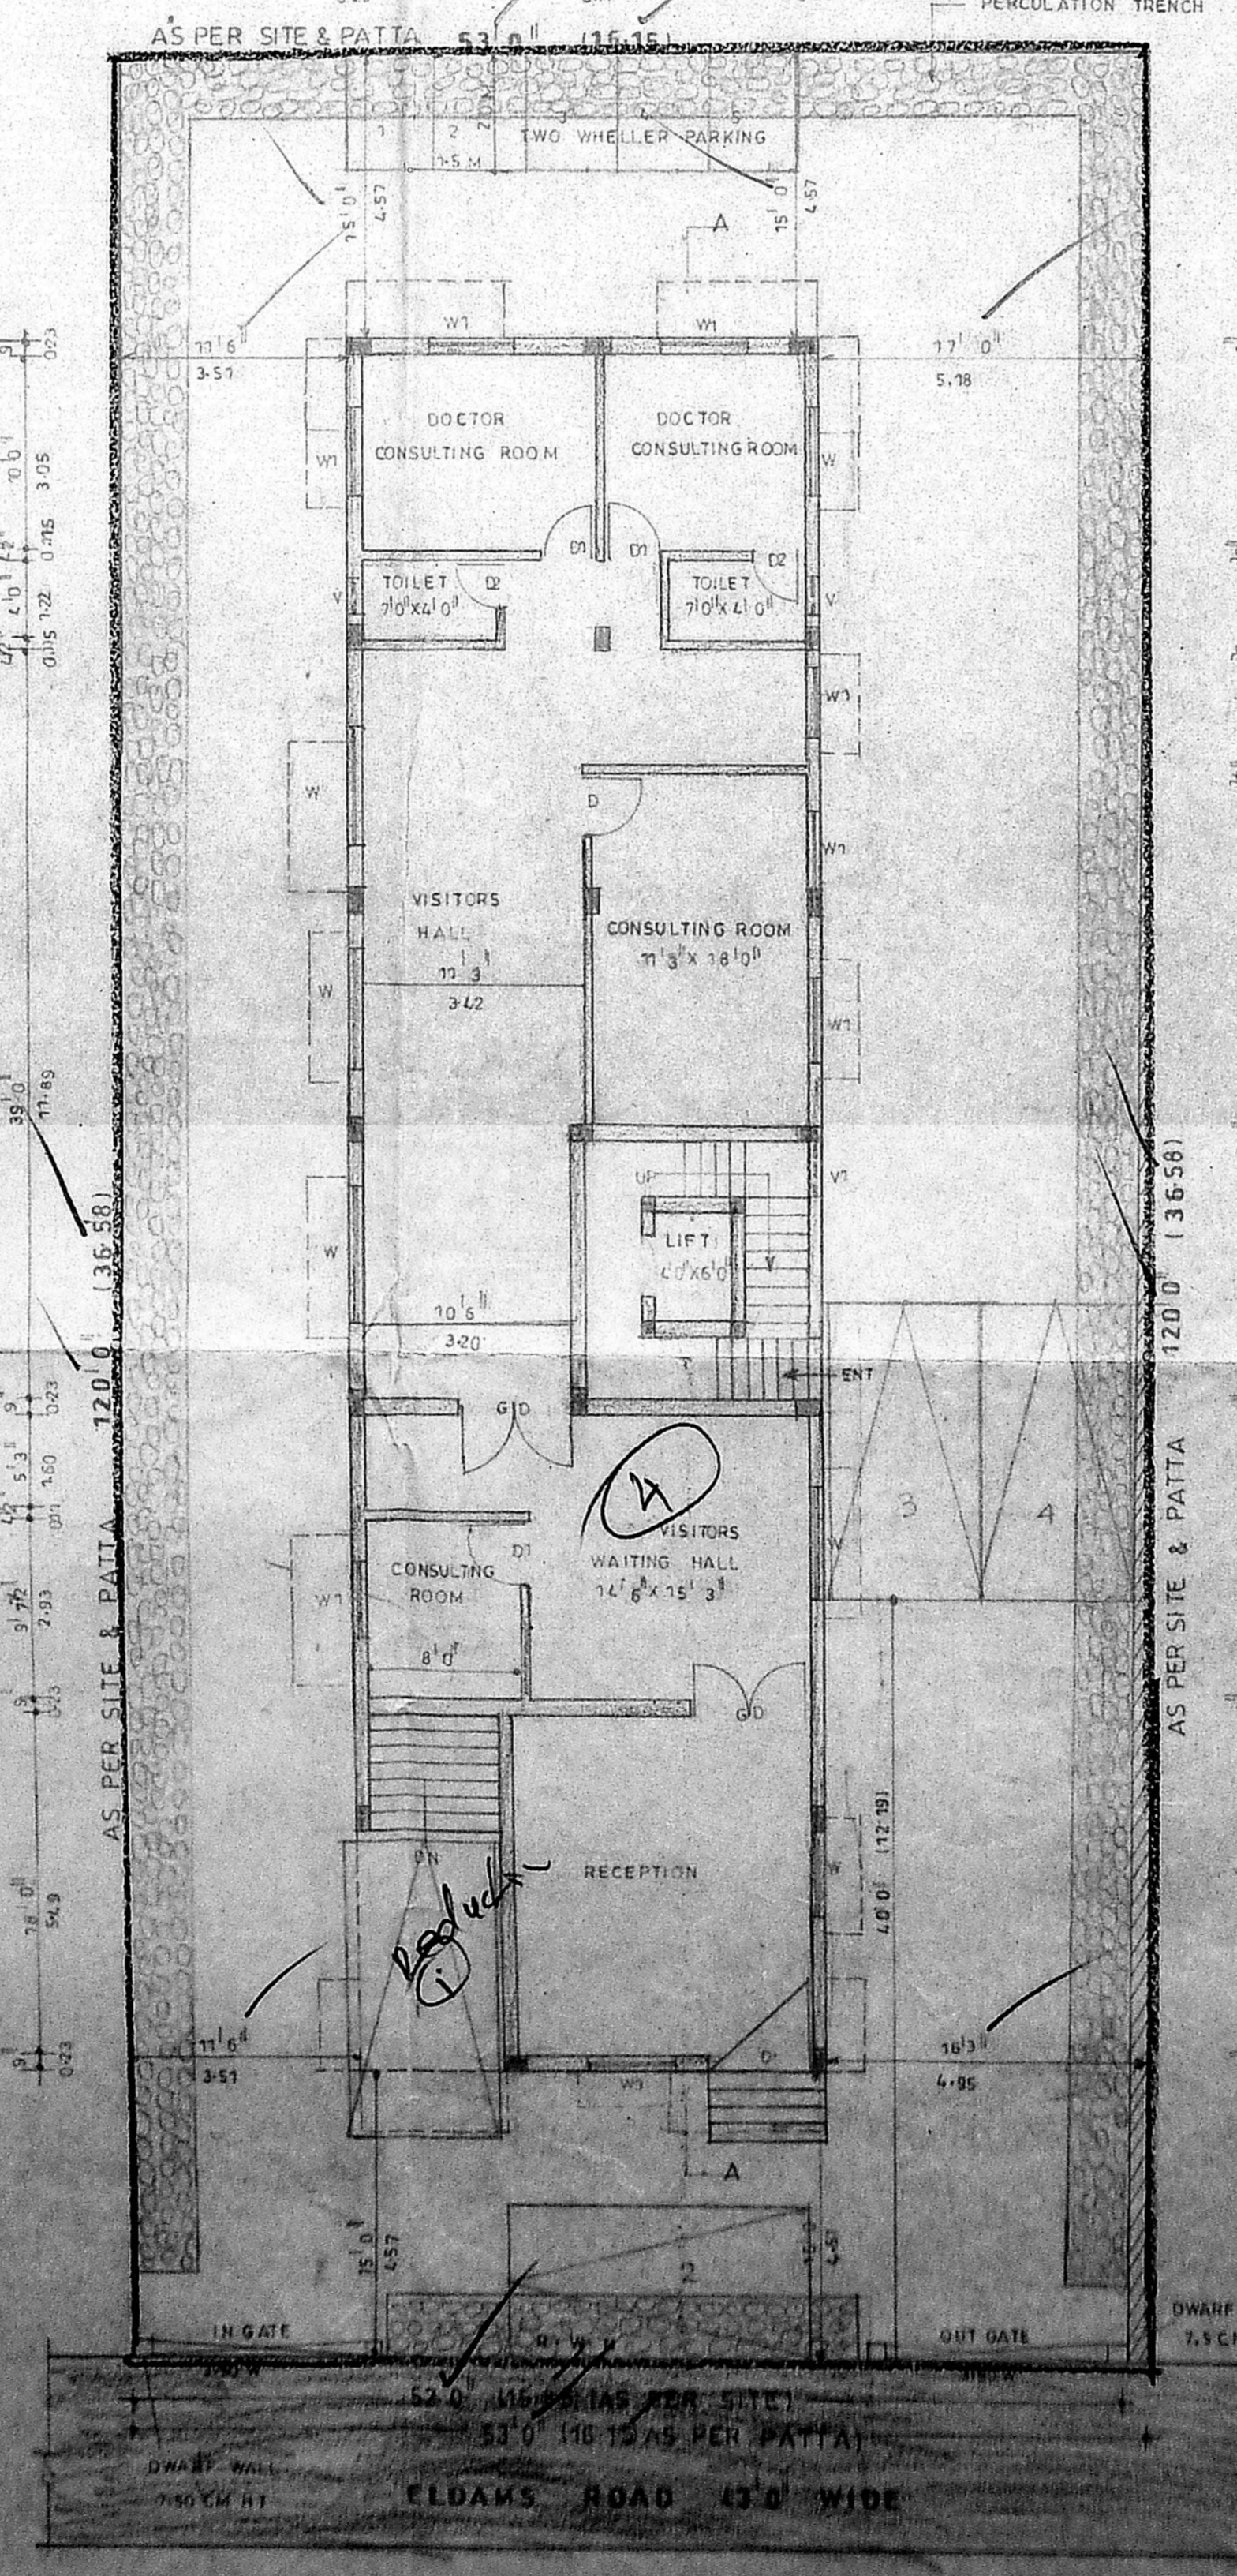

SITE CUM GROUND FLOOR PLAN

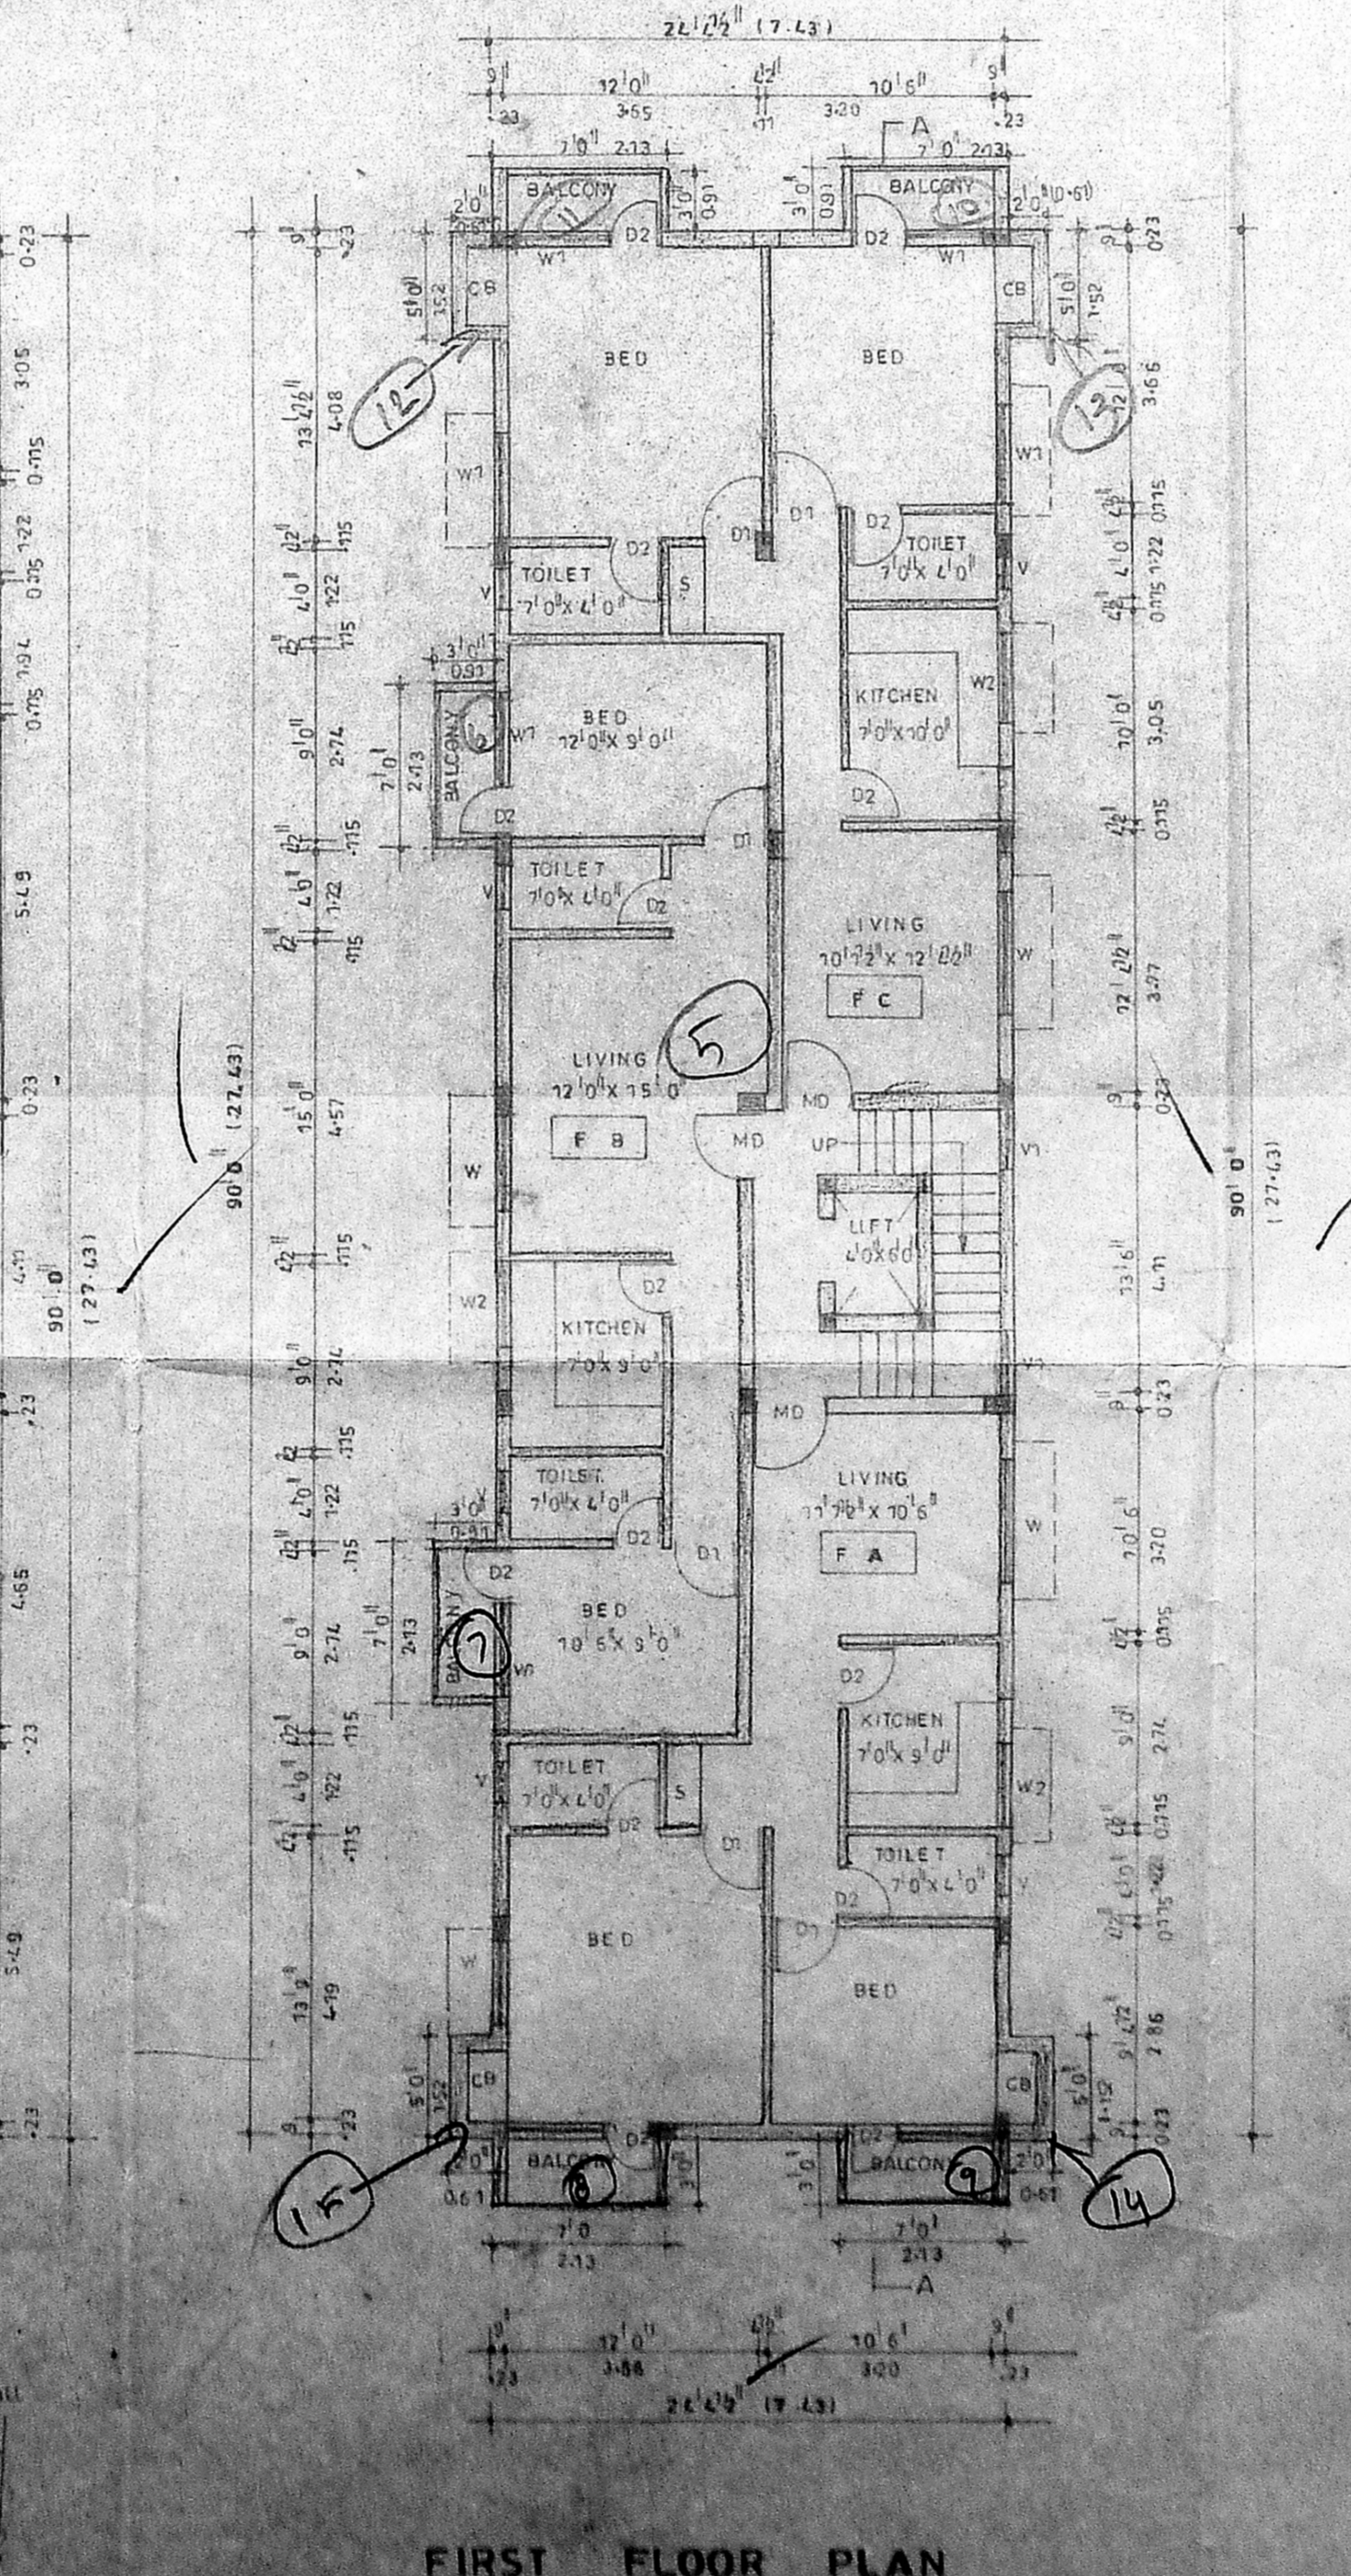


FIRST FLOOR PLAN

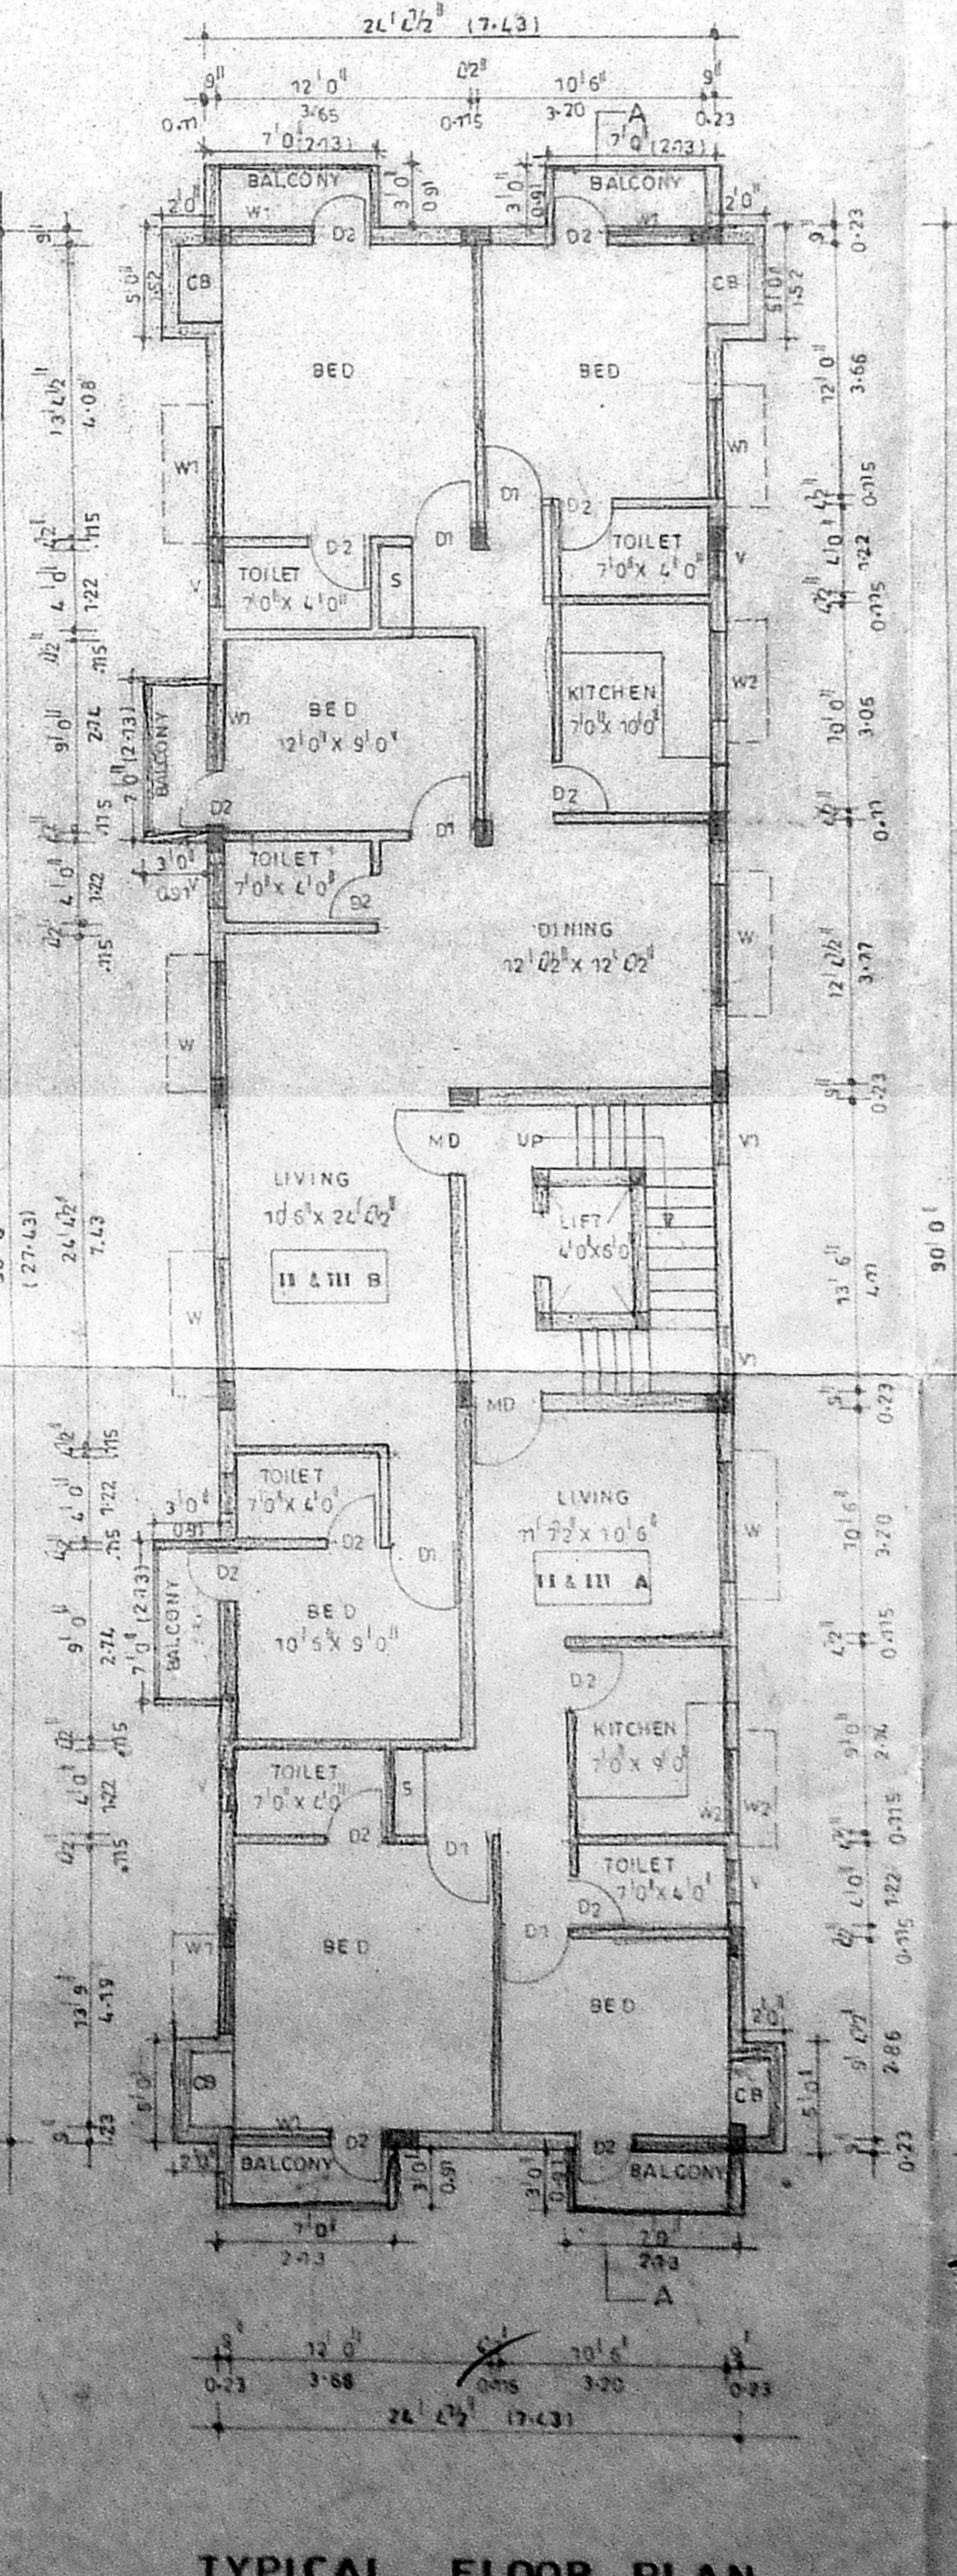

TYPICAL FLOOR PLAN II & III

COLOUR INDEX

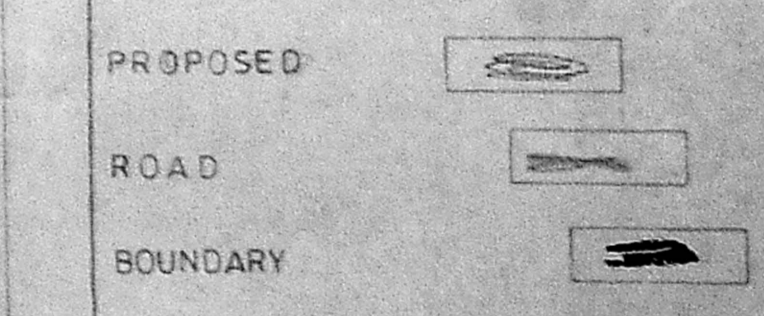

OWNER

P.C. GOWRISHANKAR,  
 B.E.M.E.R.E.M.I.C.S.  
 Civil, Licensed Surveyor  
 Chartered Engineer No: 101914  
 Approved by Govt. No: E356  
 No. 10/14, 15th Street, T. Nagar,  
 CHENNAI - 600 015  
 Contact: 2222 2222

LICENCED SURVEYOR