



ME4 PLAN  
N.T-3

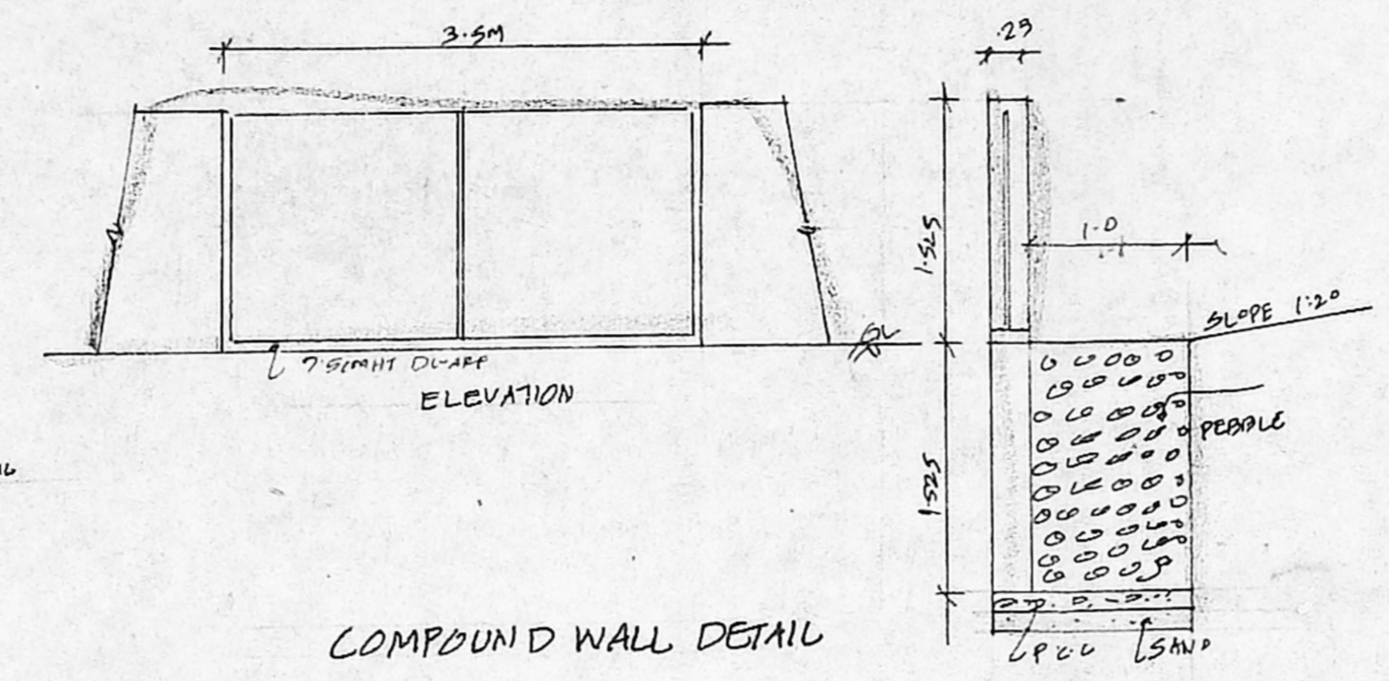

COMPOUND WALL DETAIL

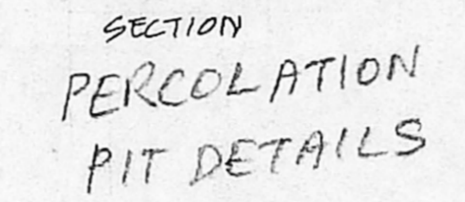

PERCOLATION PIT DETAILS

B/SPL. BLDG./91/2004  
Planning Permit No. 91/2004

**APPROVED**  
SUBJECT TO THE CONDITIONS IN THIS OFFICE LETTER.  
No. 40514/2003 Dt. 20.11.04

FOR MEMBER SECRETARY  
CHENNAI METROPOLITAN  
DEVELOPMENT AUTHORITY  
CHENNAI-600 008.

OFFICE COPY  
5/5


Revised Plan  
Dt. 20.11.04

CMDA(B)/1/ No. 1  
No. B. 210514/2003


Scrutiny  
P. A. 22/104

A.P. D.P.


PLAN SHOWING THE PROPOSED RESIDENTIAL BUILDING AT PLOT NO. 26, OLD D. NO. 10, NEW DOOR NO. 24, RAGHAVA REDDY COLONY II STREET, ASHOK NAGAR CHENNAI-83. IN T-S NO. 18, BLOCK NO. 86 KODAMBAKKAM DIVISION. MAMBALAM GUINDY TALUK.

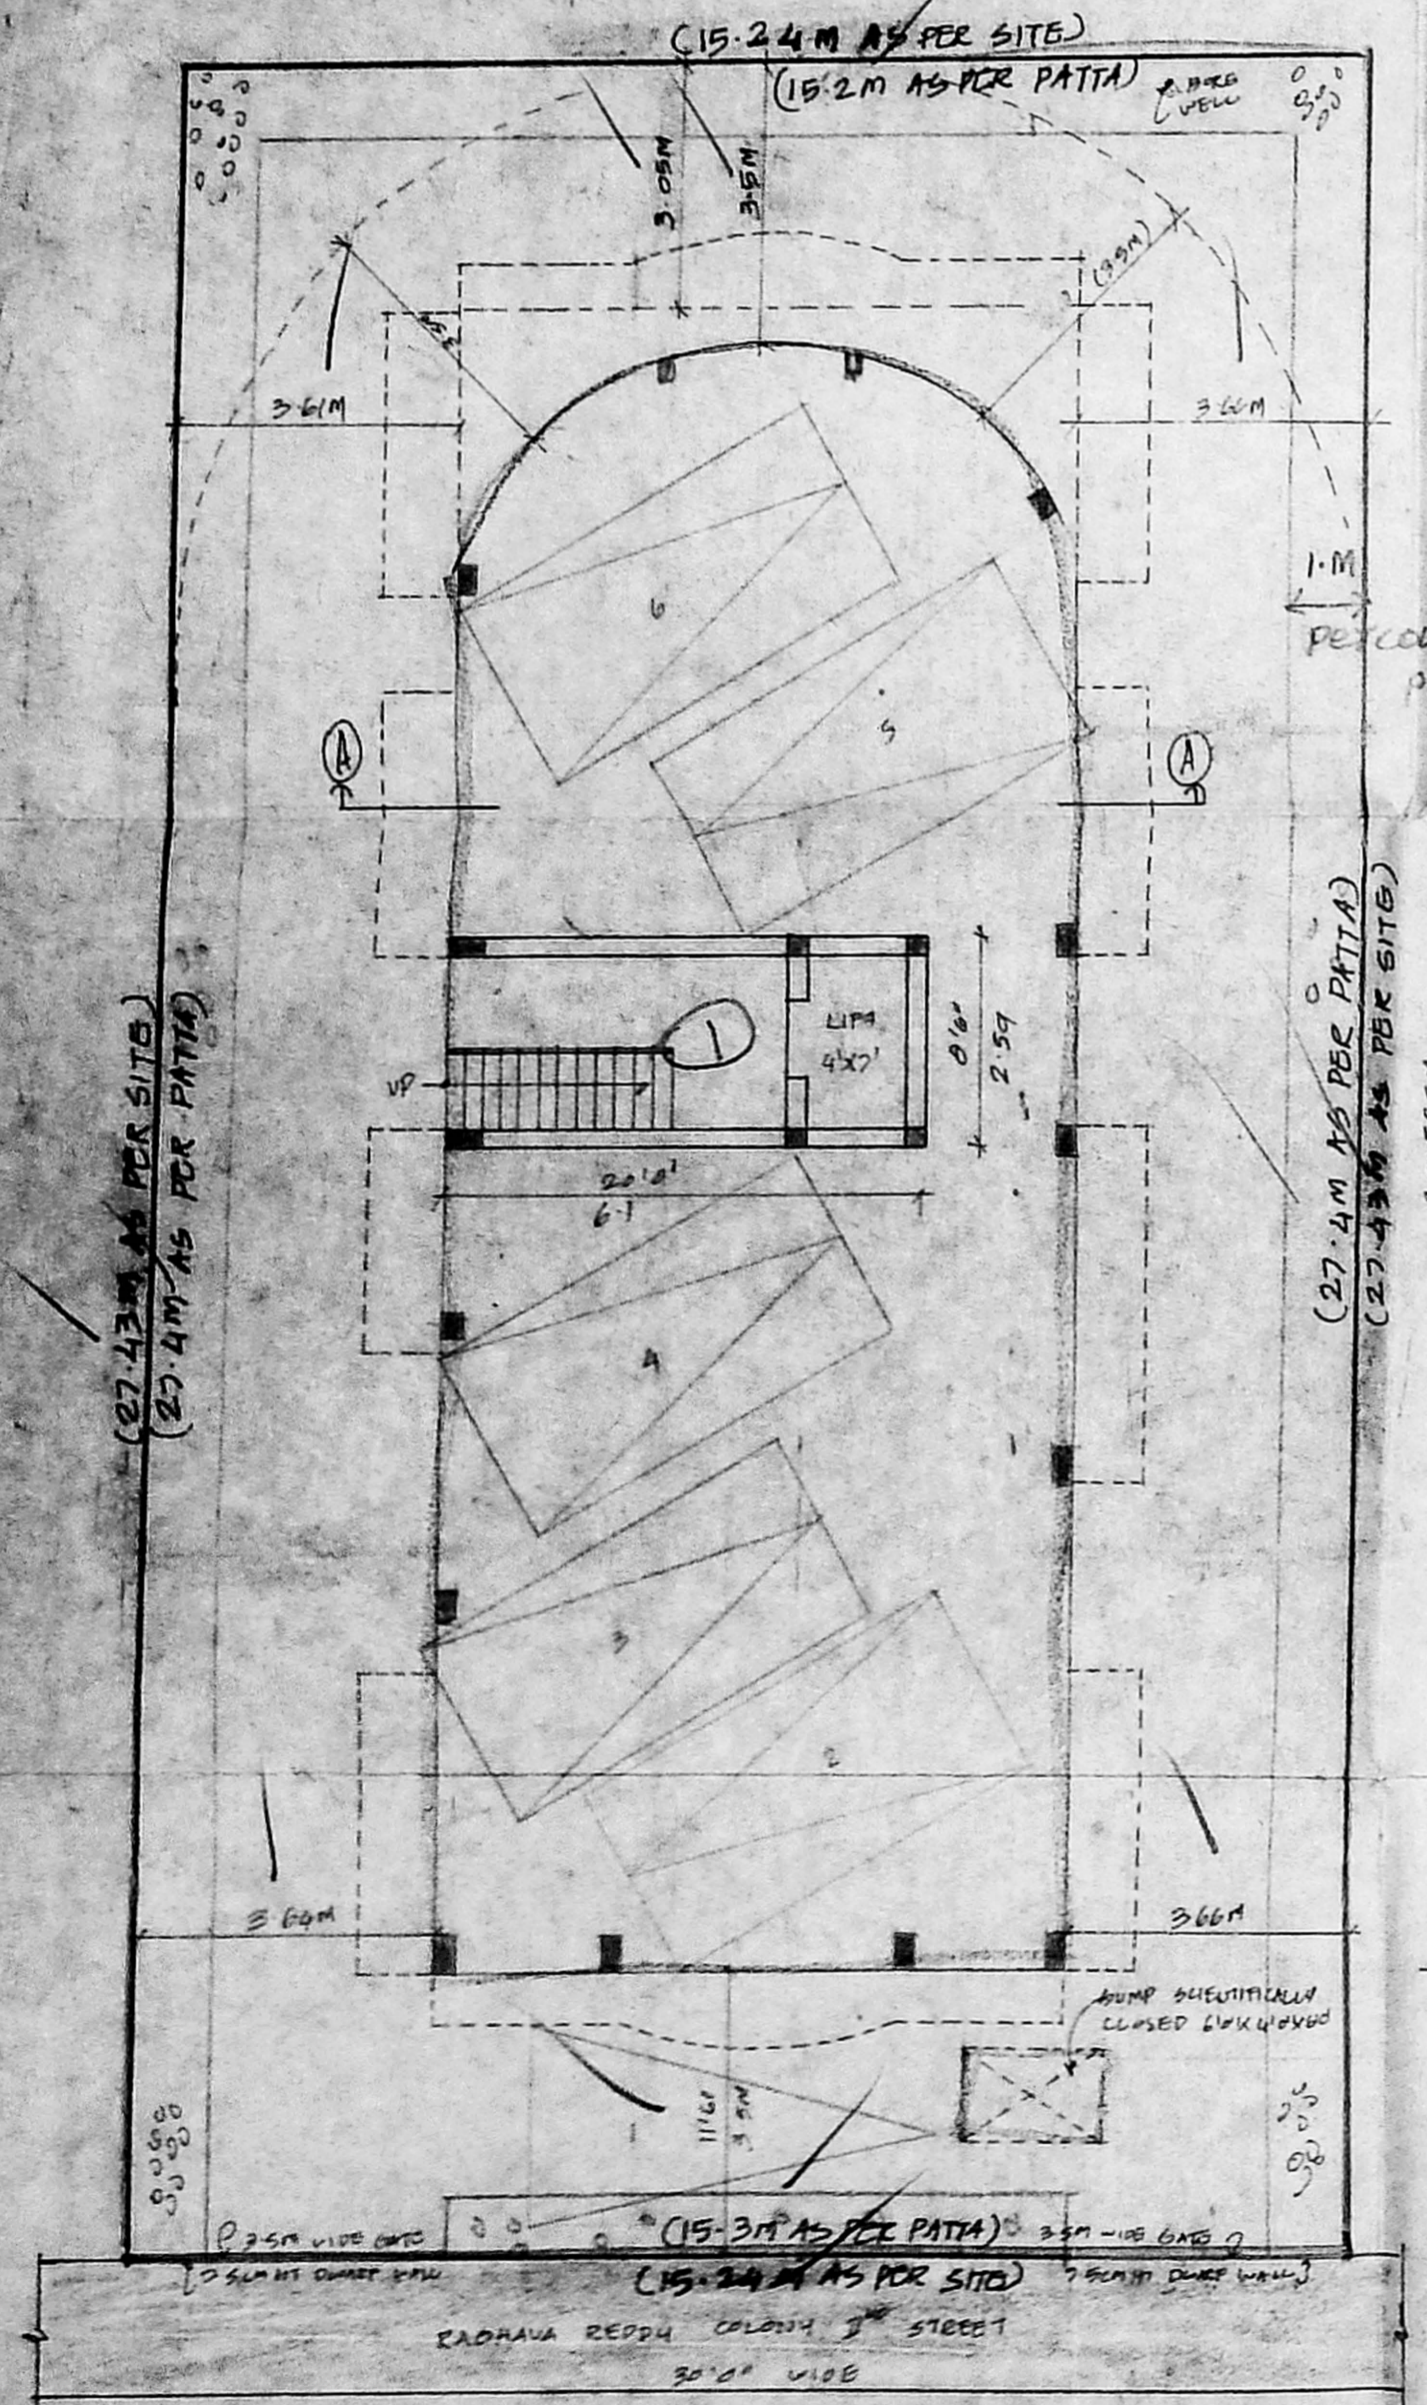


SITE/STILT FLOOR PLAN

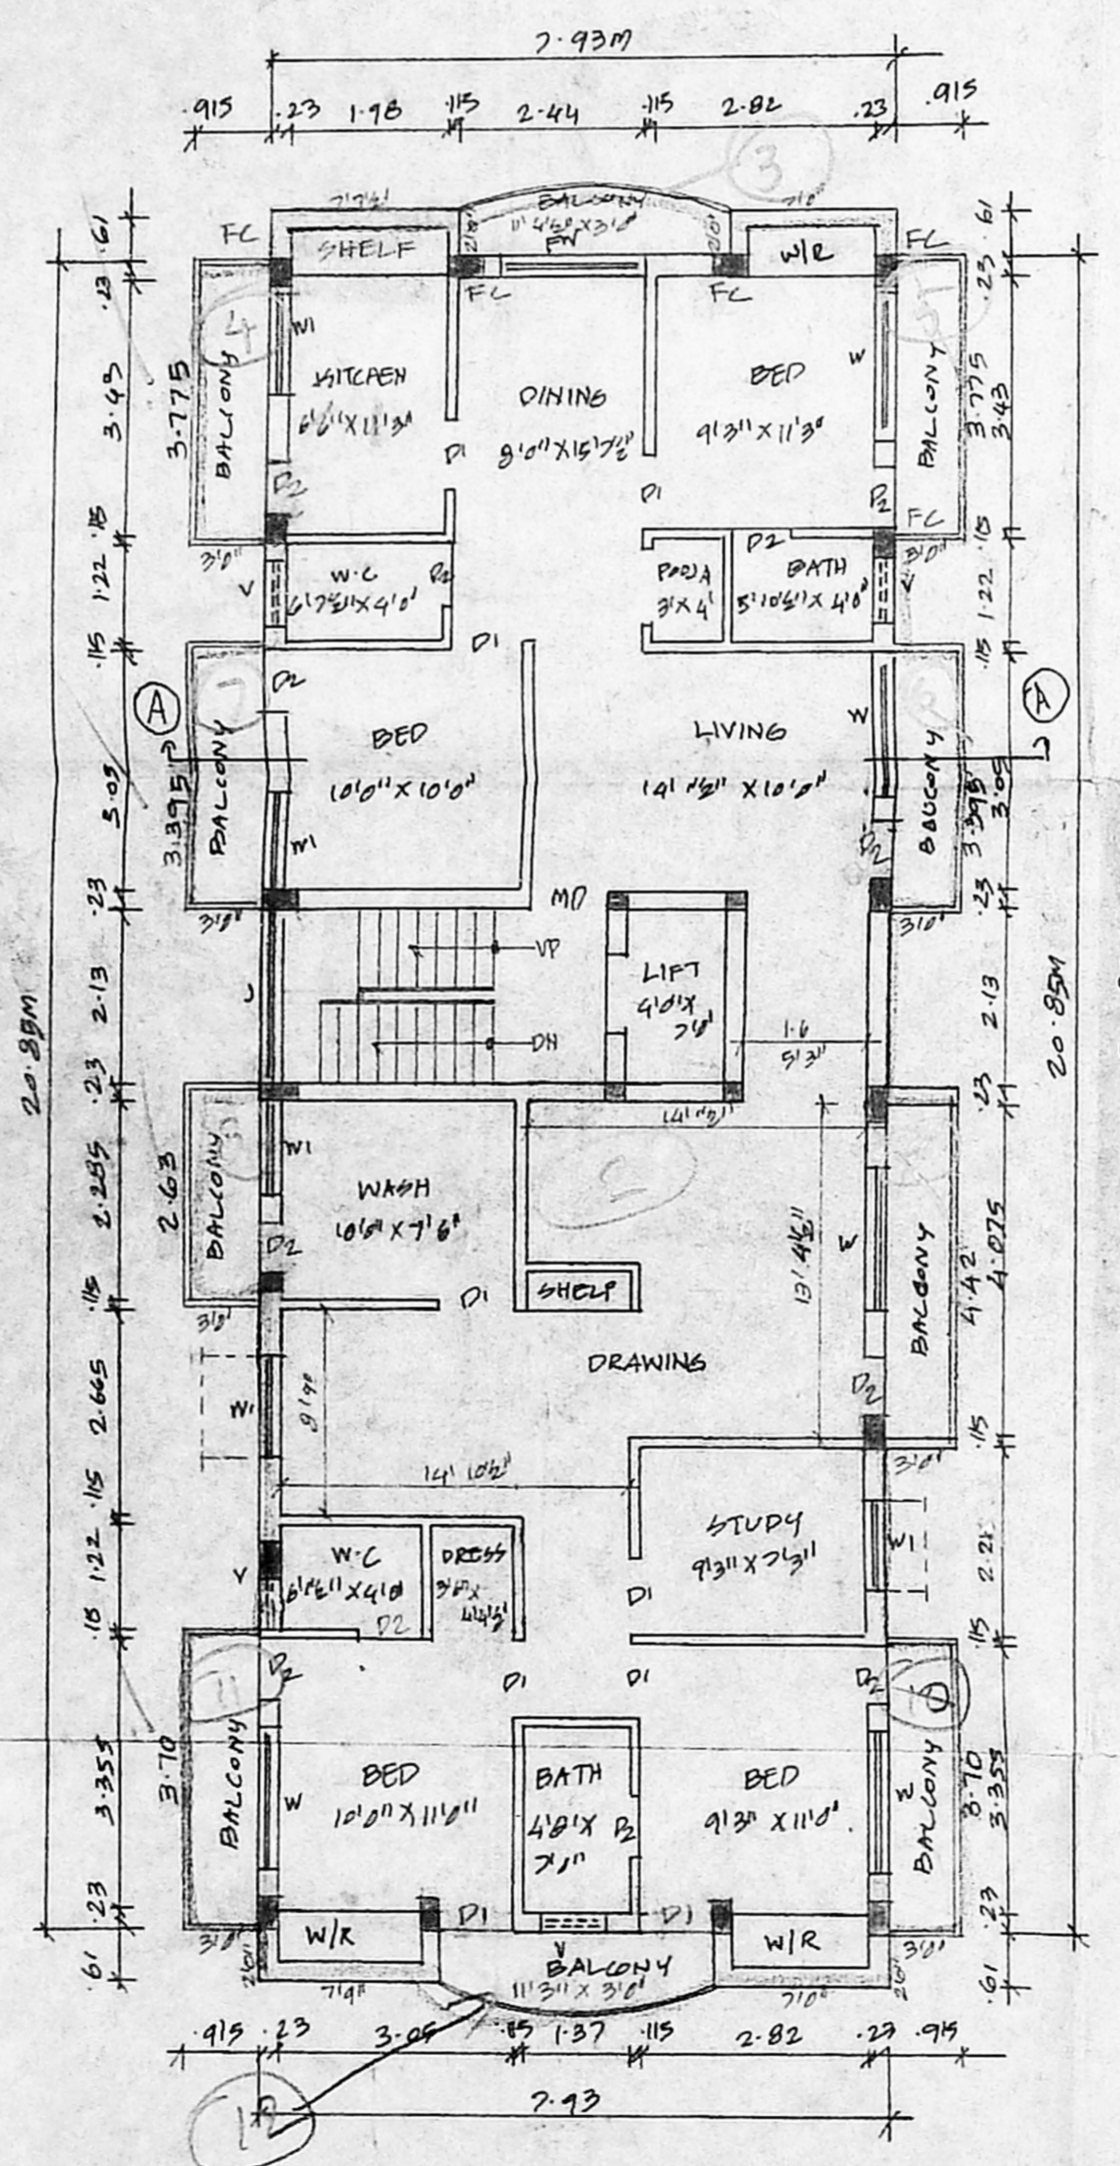


FIRST FLOOR PLAN

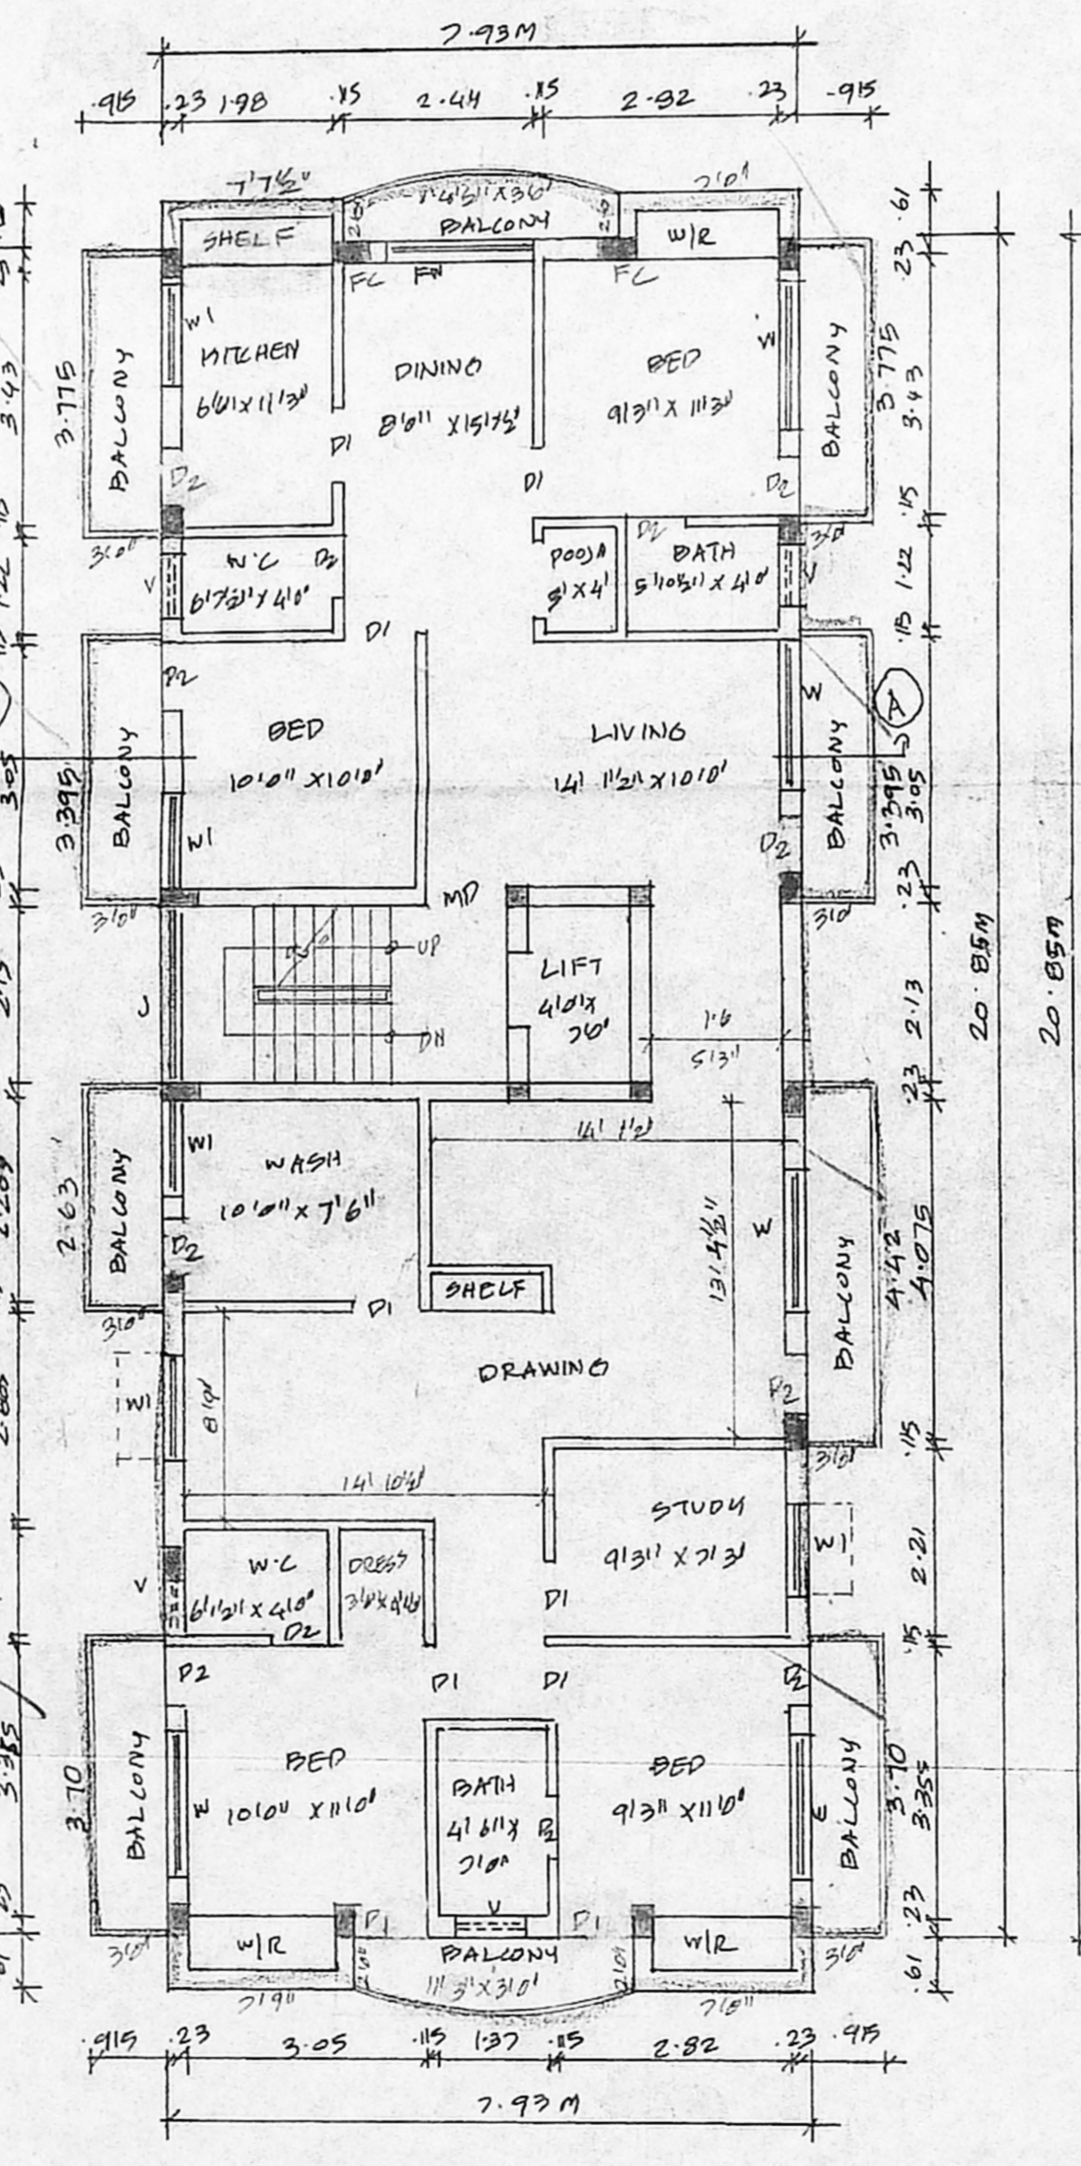


SECOND FLOOR PLAN

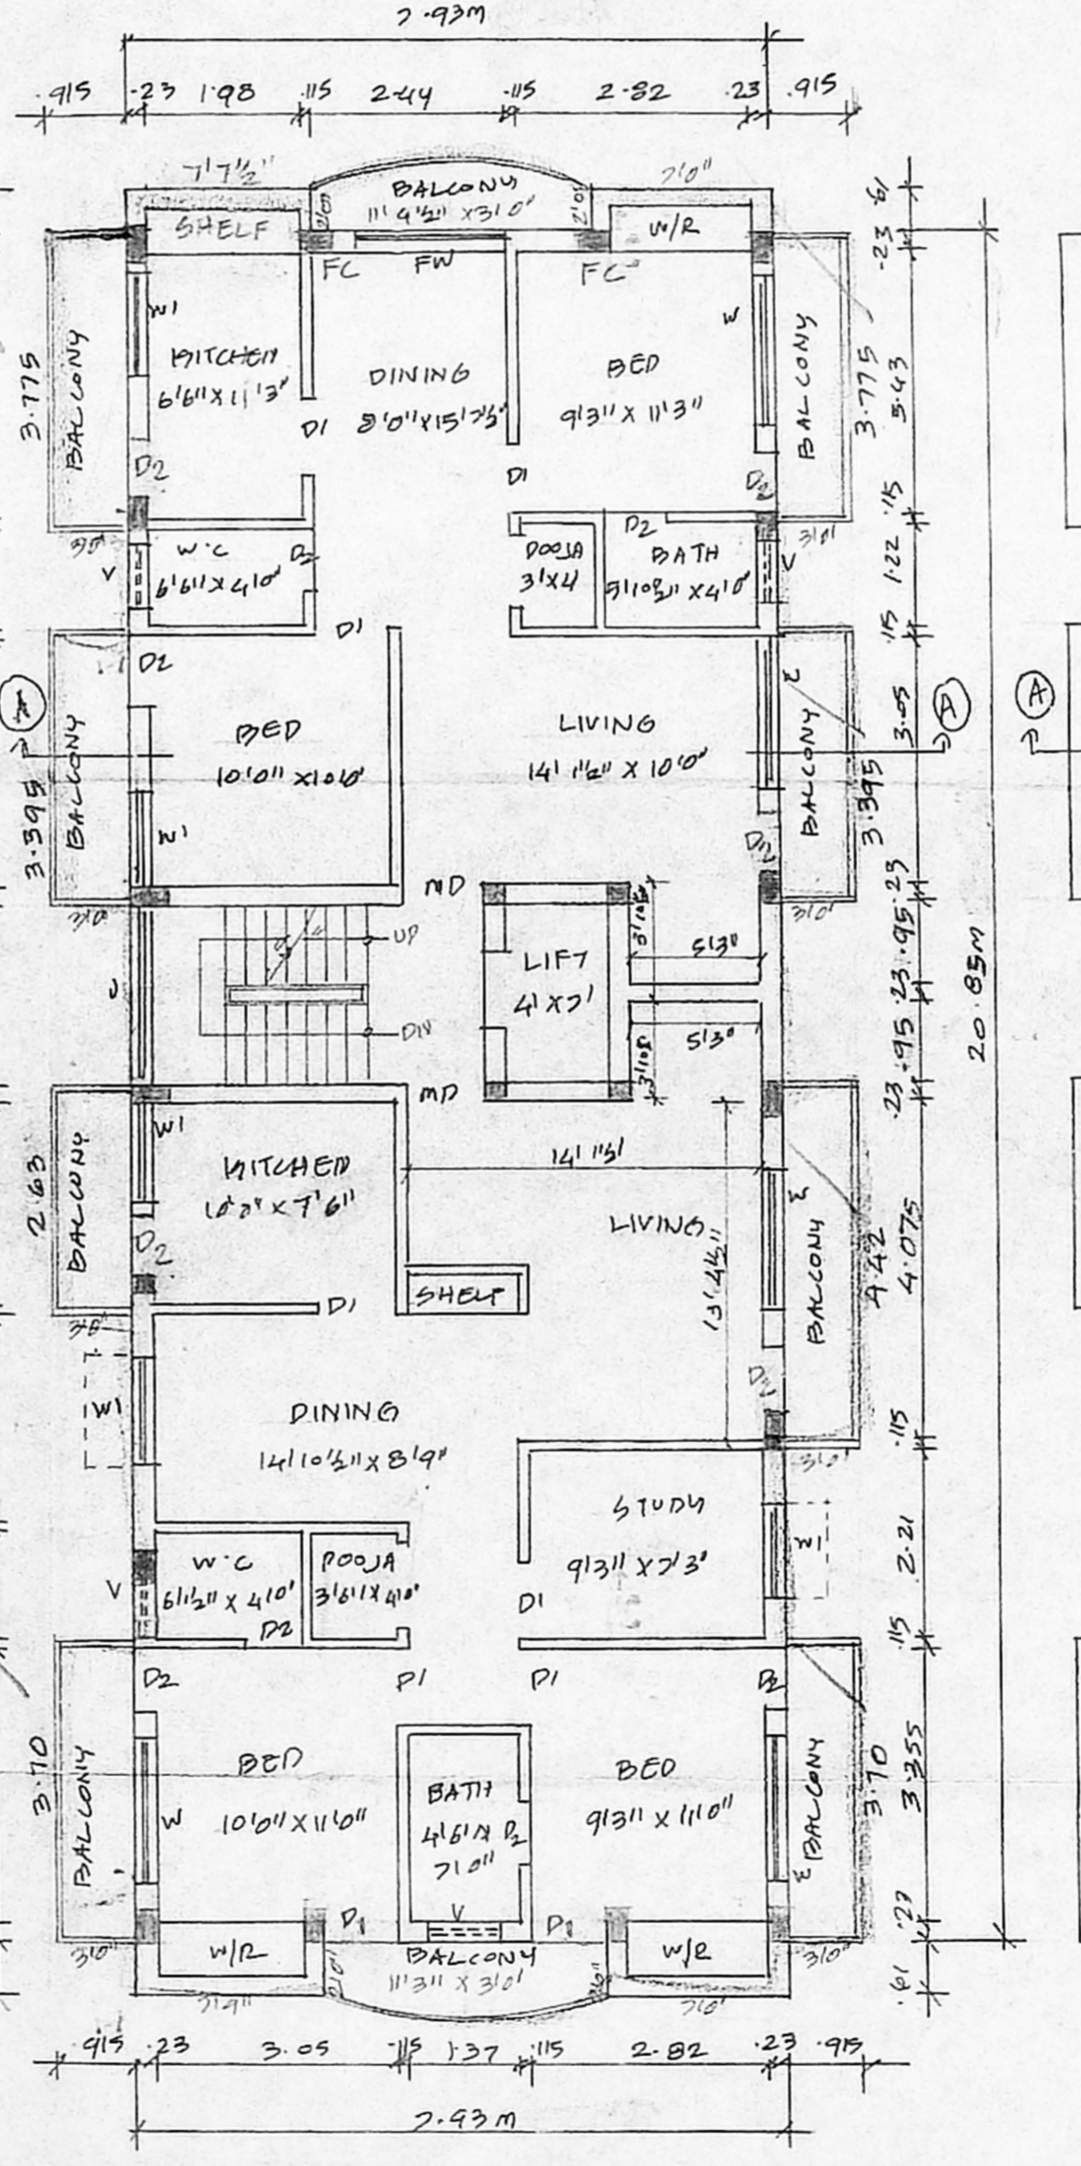


THIRD FLOOR PLAN

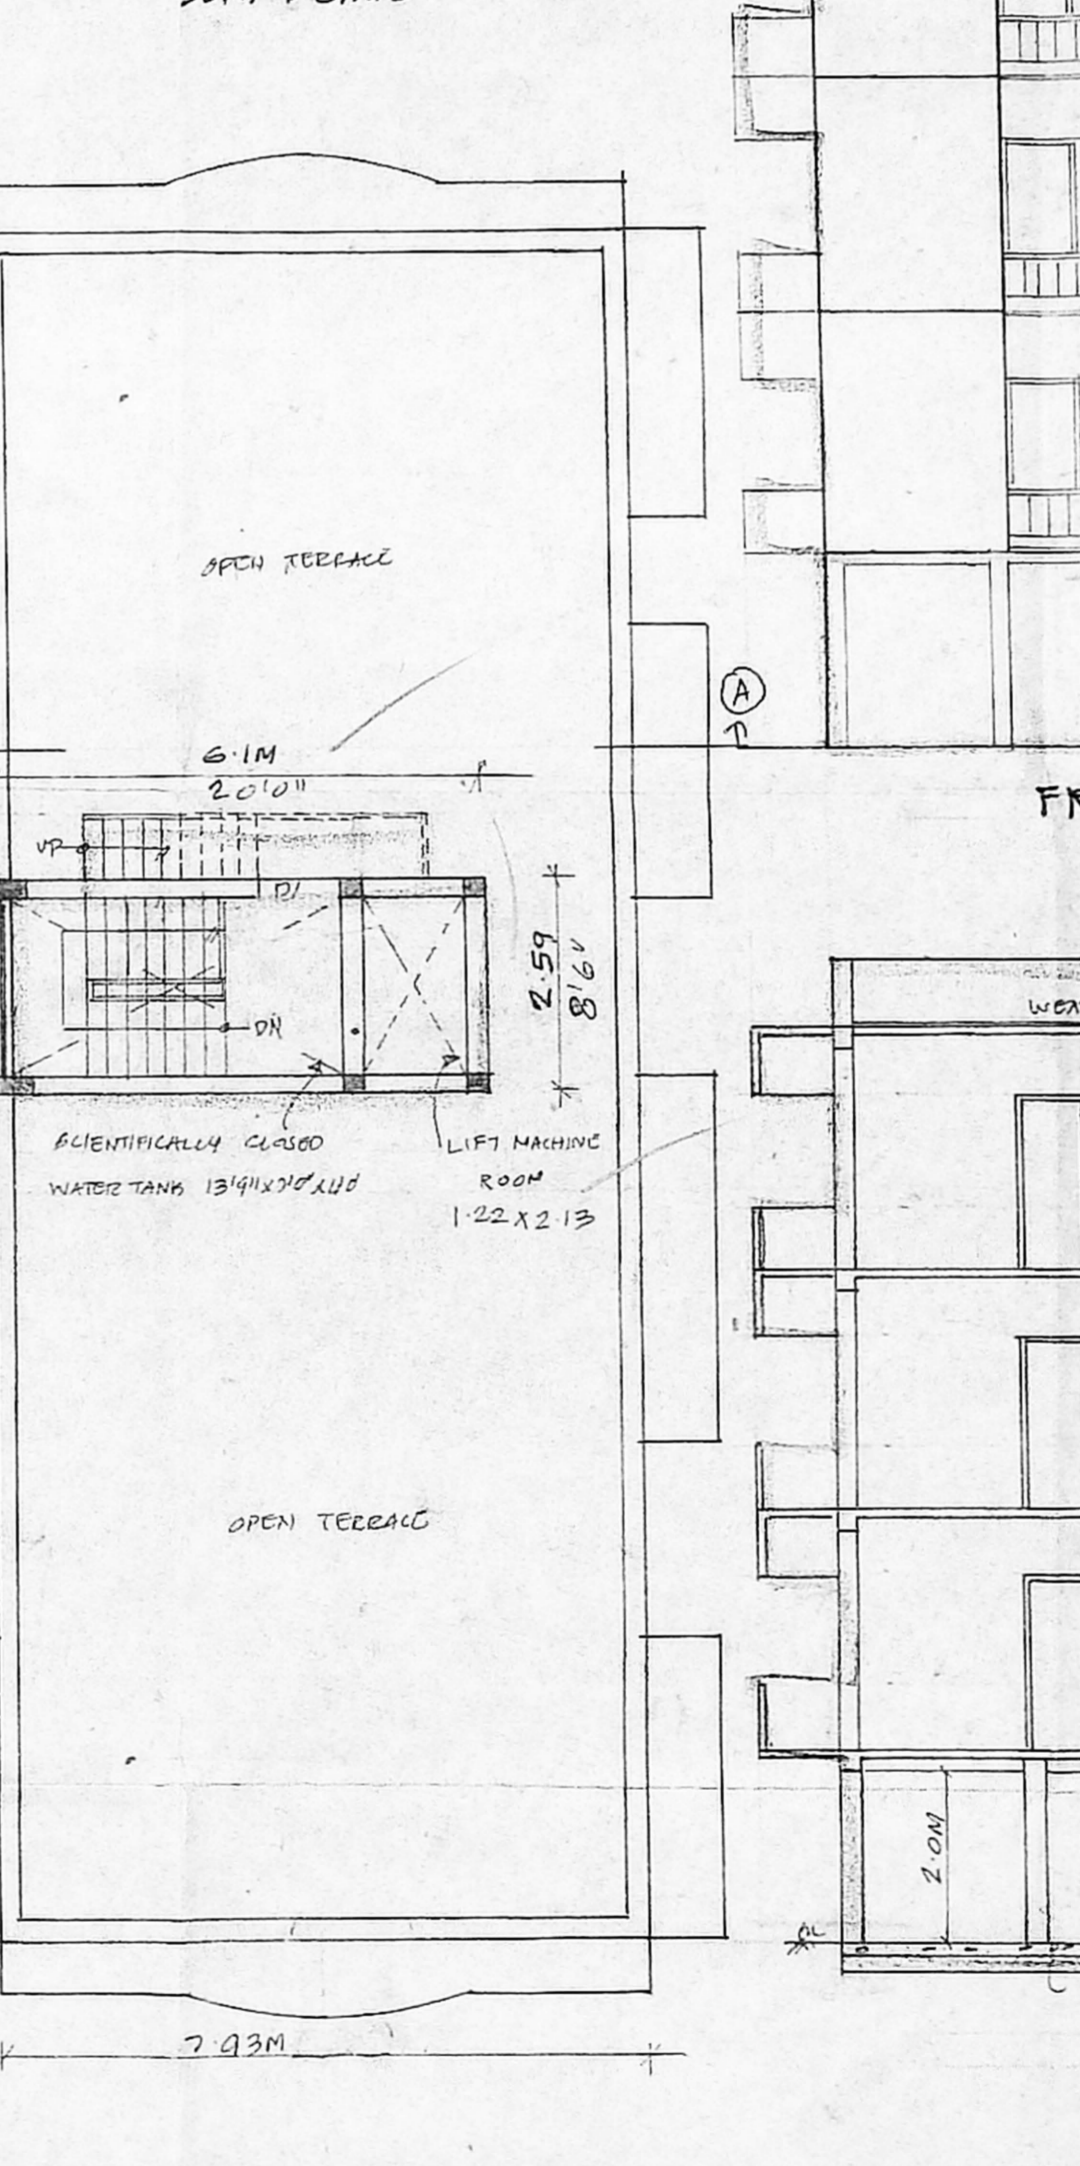

TERRACE FLOOR PLAN

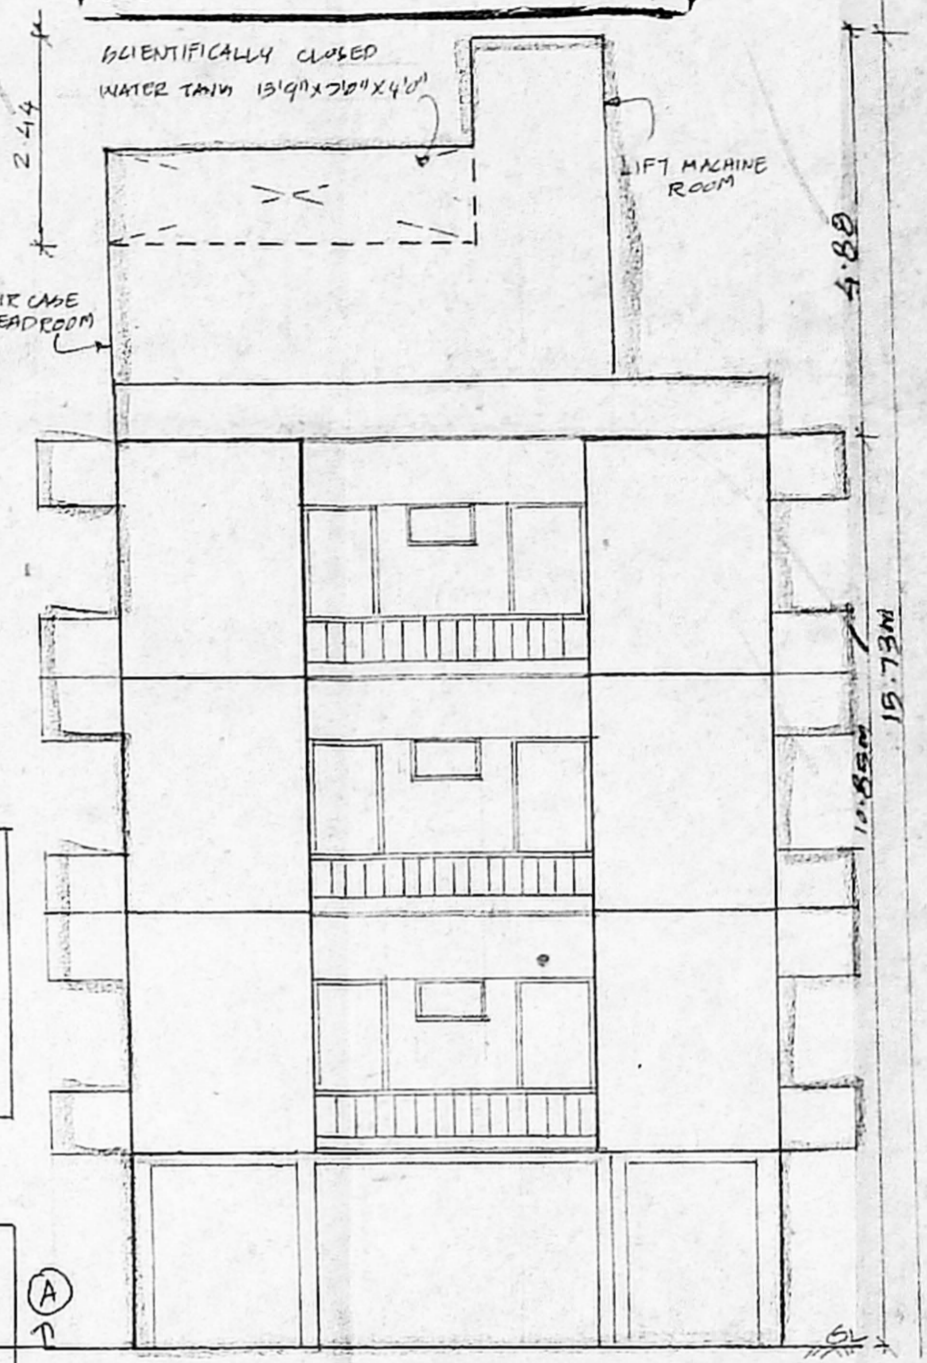

FRONT ELEVATION

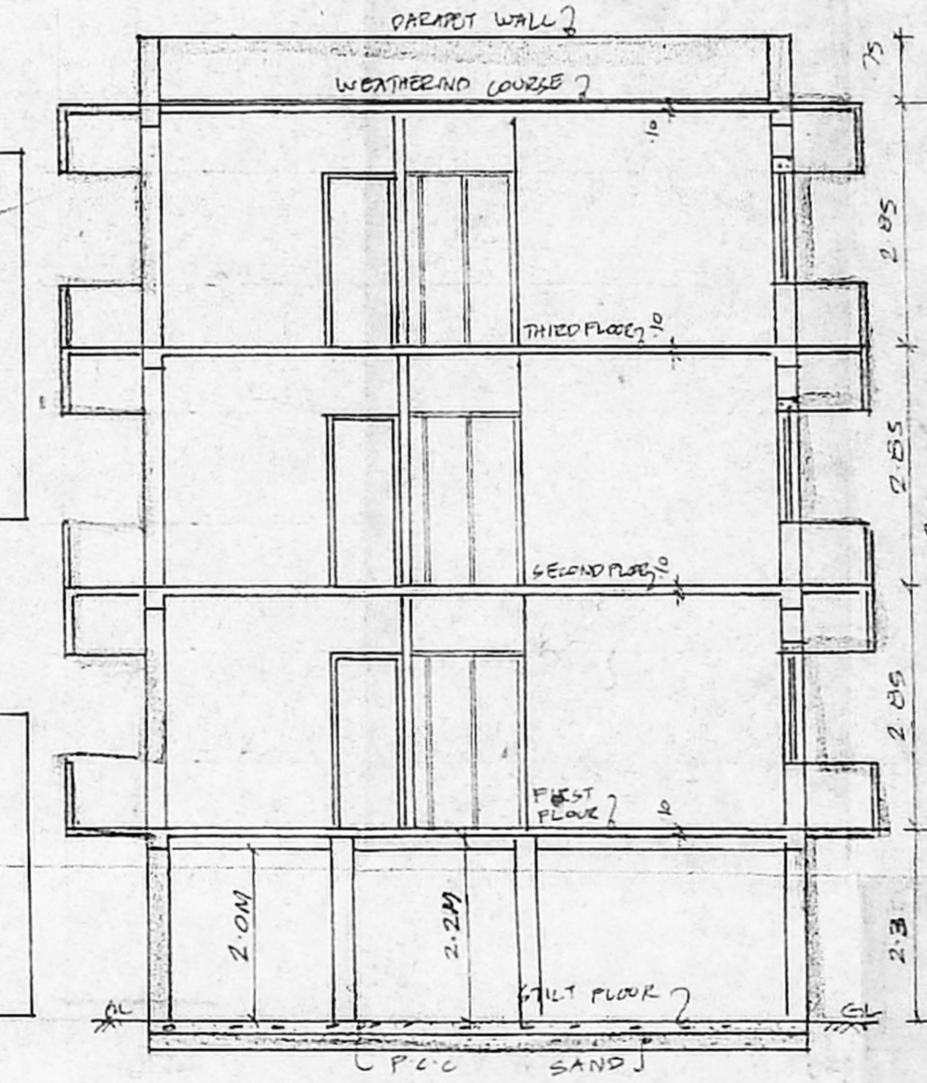

SECTION AA

SPECIFICATION	
FOUNDATION	IN PCC 15 10
FLOORING	IN PCC 12 4
ROOF SLAB	IN RCC 12 4
BRICK WORK	IN CM 15
PLASTERING	IN CM 13
JOINERY	
MD	MAIN DOOR 1-00 X 2-135
D <sub>1</sub>	DOOR .915 X 2-135
D <sub>2</sub>	DOOR .75 X 2-135
FW	FRENCH WINDOW 1-83 X 2-135
W	WINDOW 1-83 X 1-37
W	WINDOW 1-22 X 1-37
V	VENTILATOR .61 X .61
J	JALLY 2-135 X 1-37

AREA		
	SQ. FT.	SQ. M.
PLOT AREA	4900.00	447.178
STILT FLOOR	170.00	15.80
FIRST FLOOR	2178.54	202.393
SECOND FLOOR	2178.54	202.393
THIRD FLOOR	2178.54	202.393
TOTAL AREA	6105.62	562.978
F.S.I	1.493	
PLOT COVERAGE	48.8%	

REFERENCE	
PROPOSAL	[Symbol]
ROAD	[Symbol]
BOUNDARY	[Symbol]

OWNER

N.A. RANJAN NAVAMANE  
B.Arch. A.L.A. M.C.A.  
ARCHITECT-LICENSED SURVEYOR  
COUNCIL REG. NO. CA80113127  
CORPORATION OF CHENNAI  
REG. NO. 12170-30  
614<sup>th</sup> CROSS ST. CHENNAI-28.  
PHONE: 22101885

LICENSED SURVEYOR