
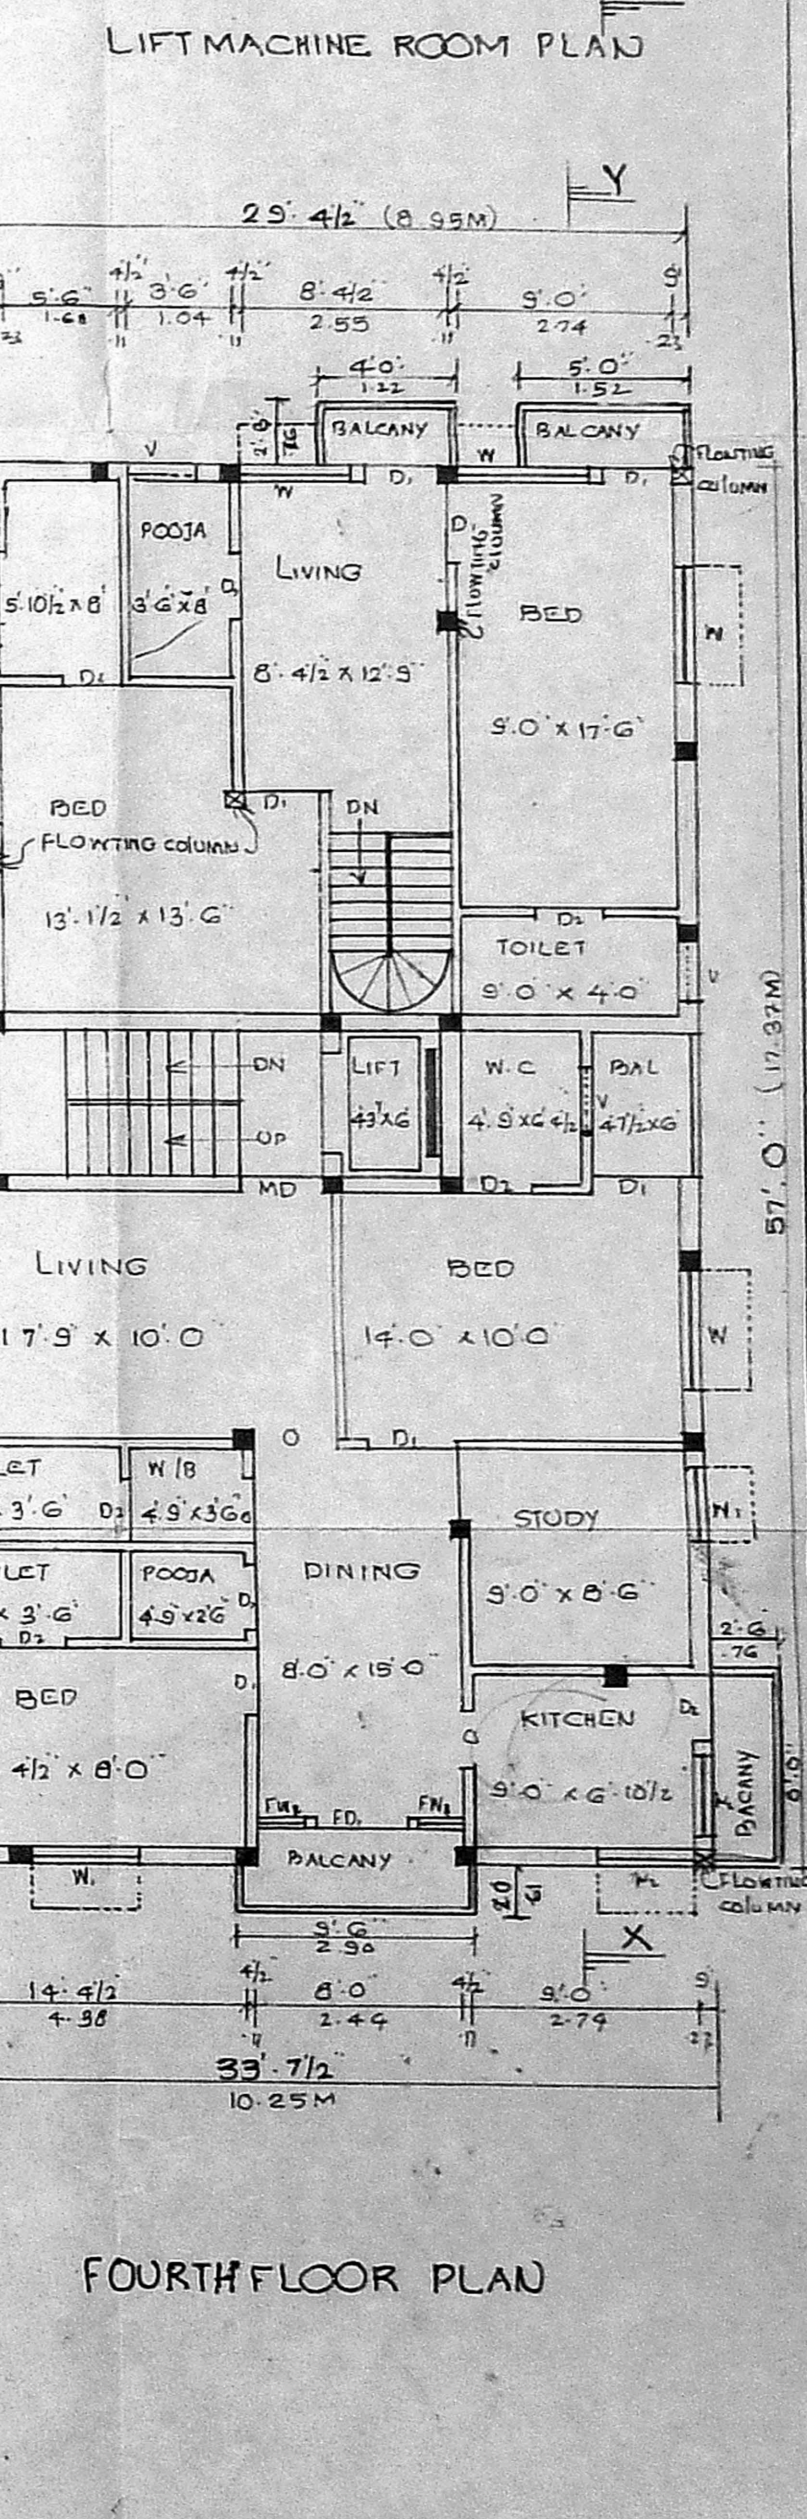
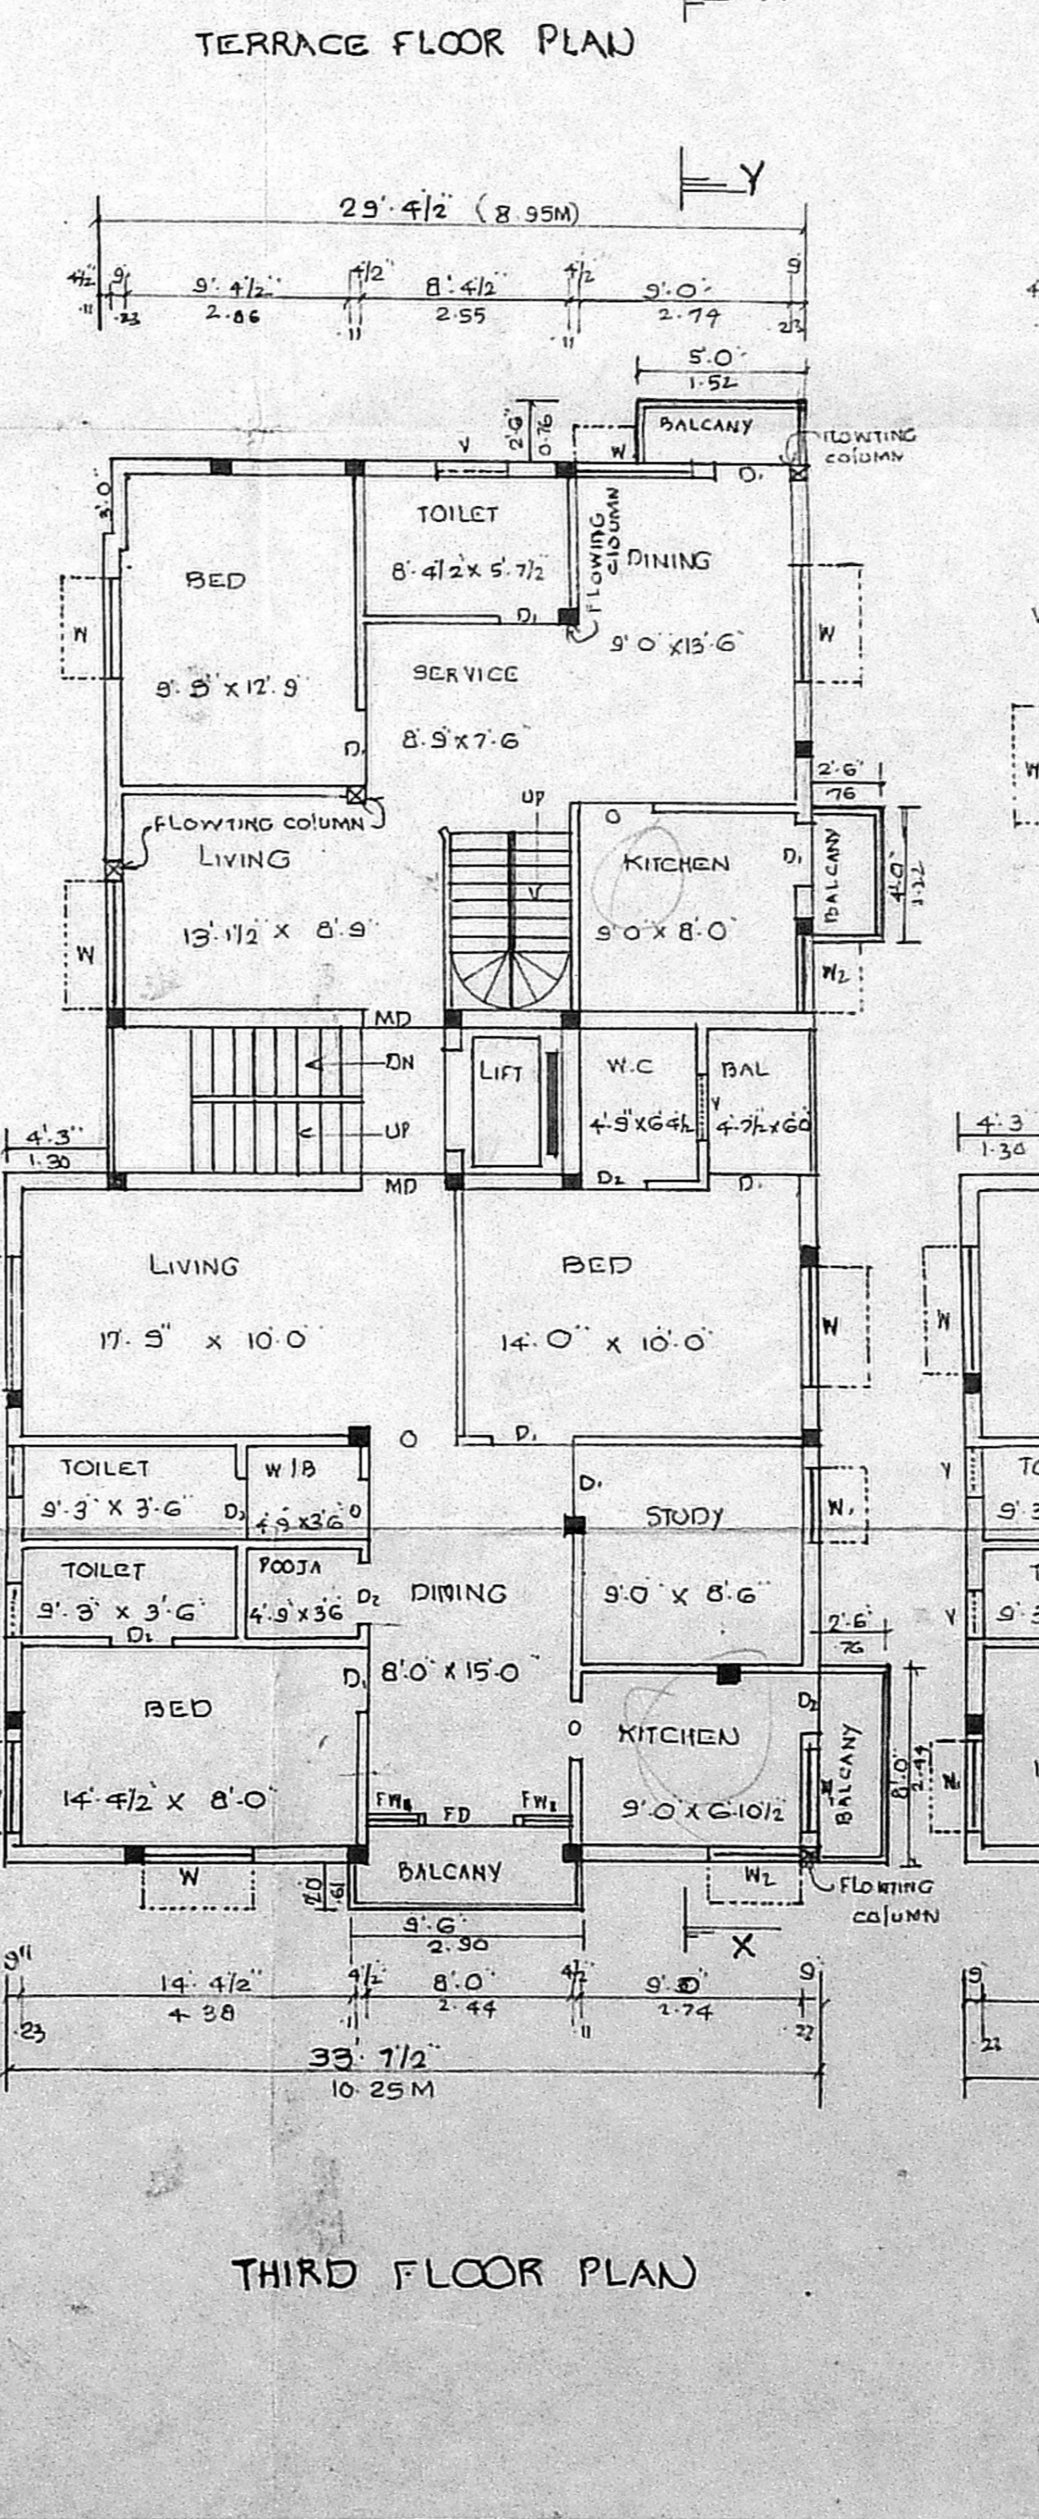
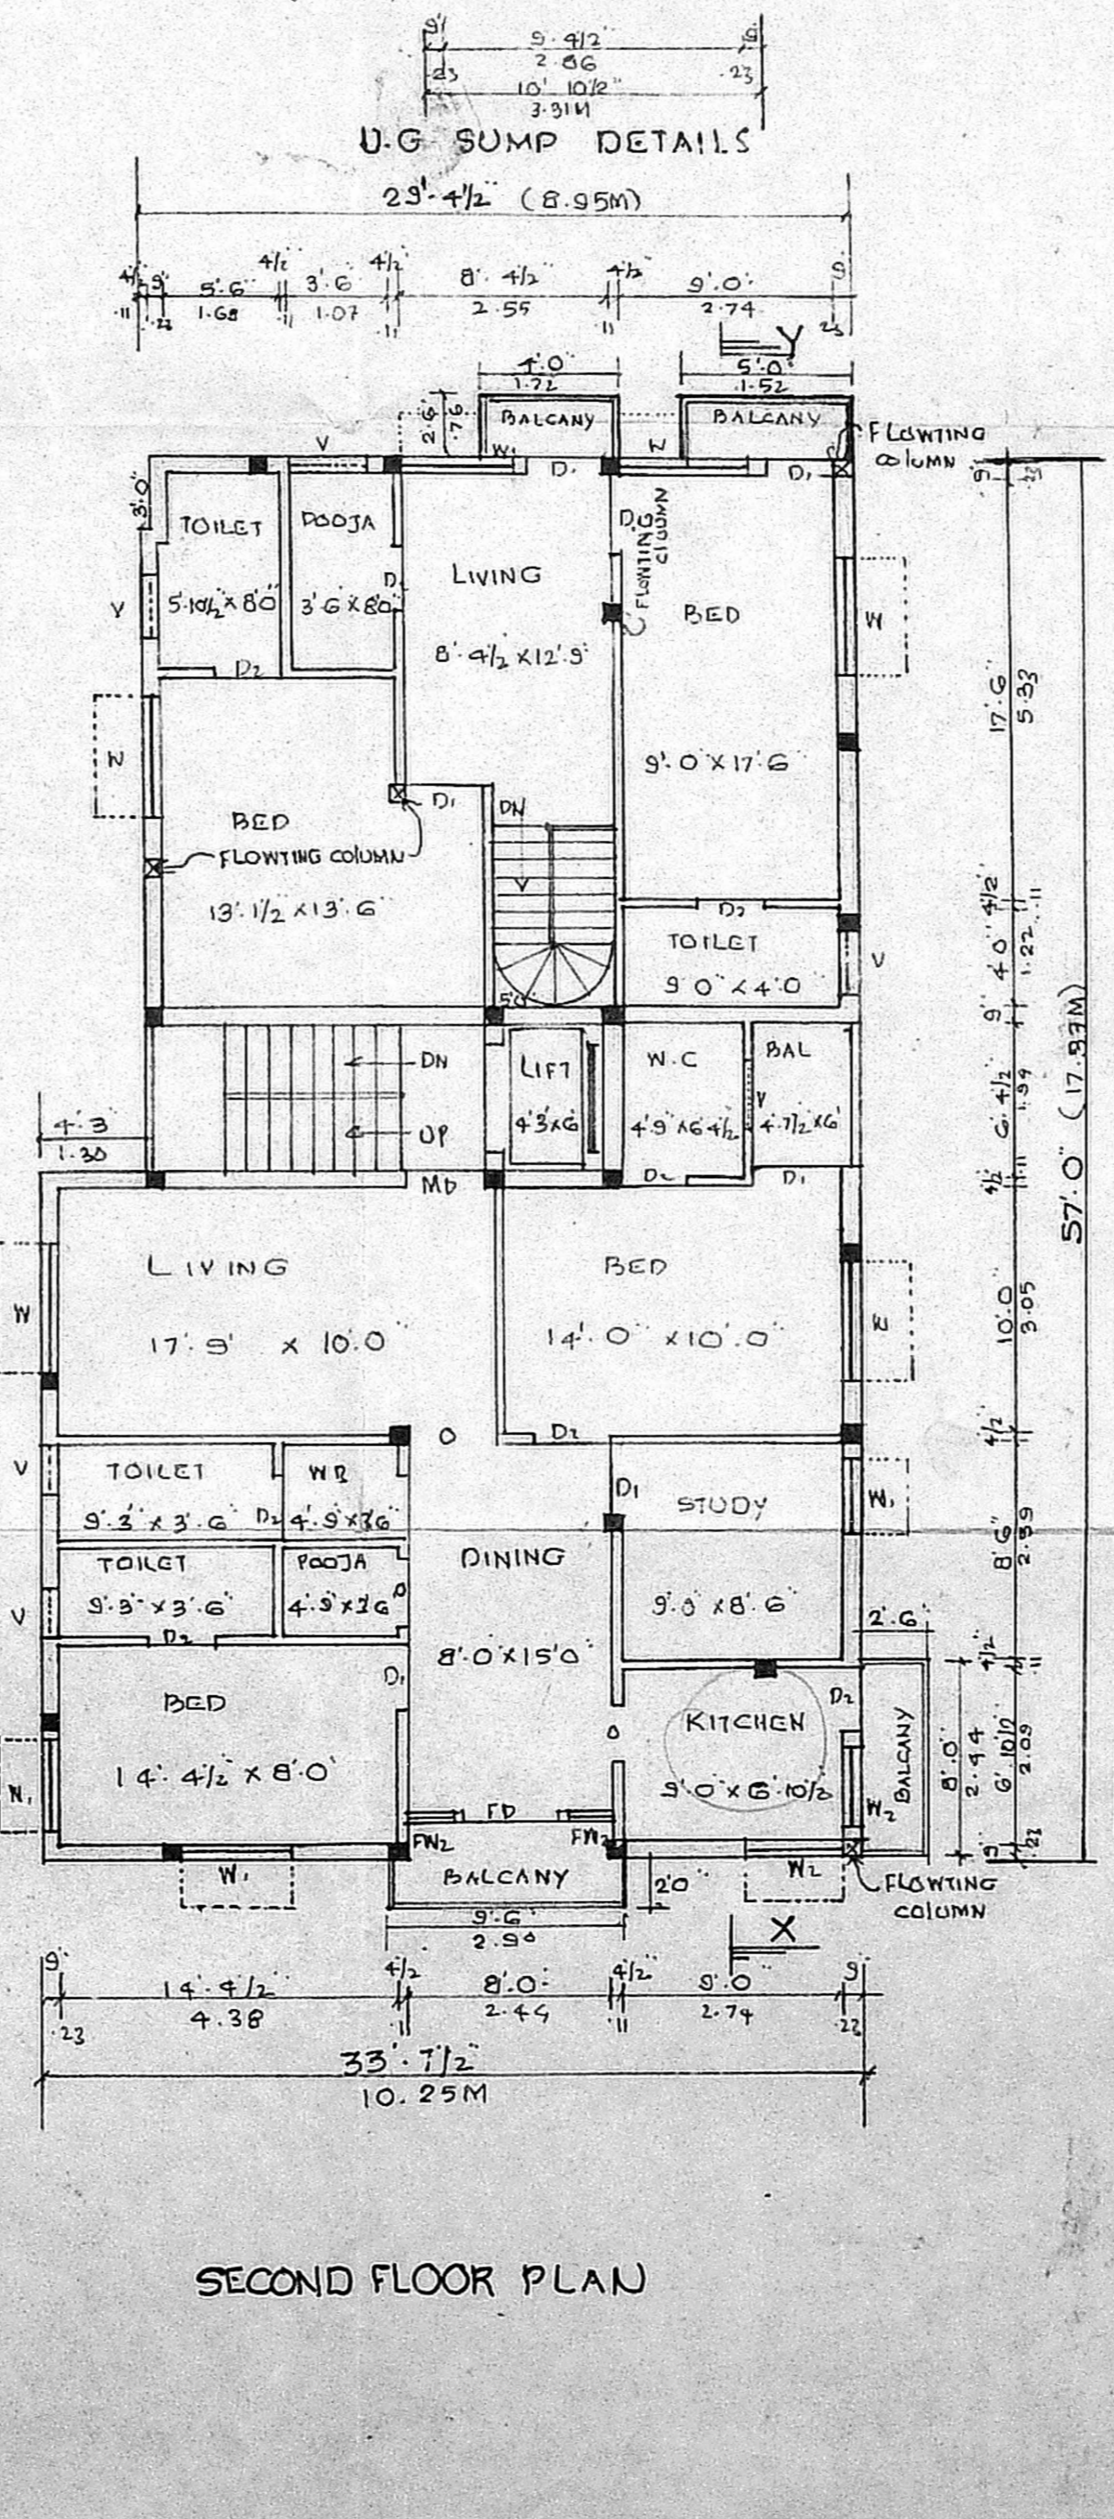
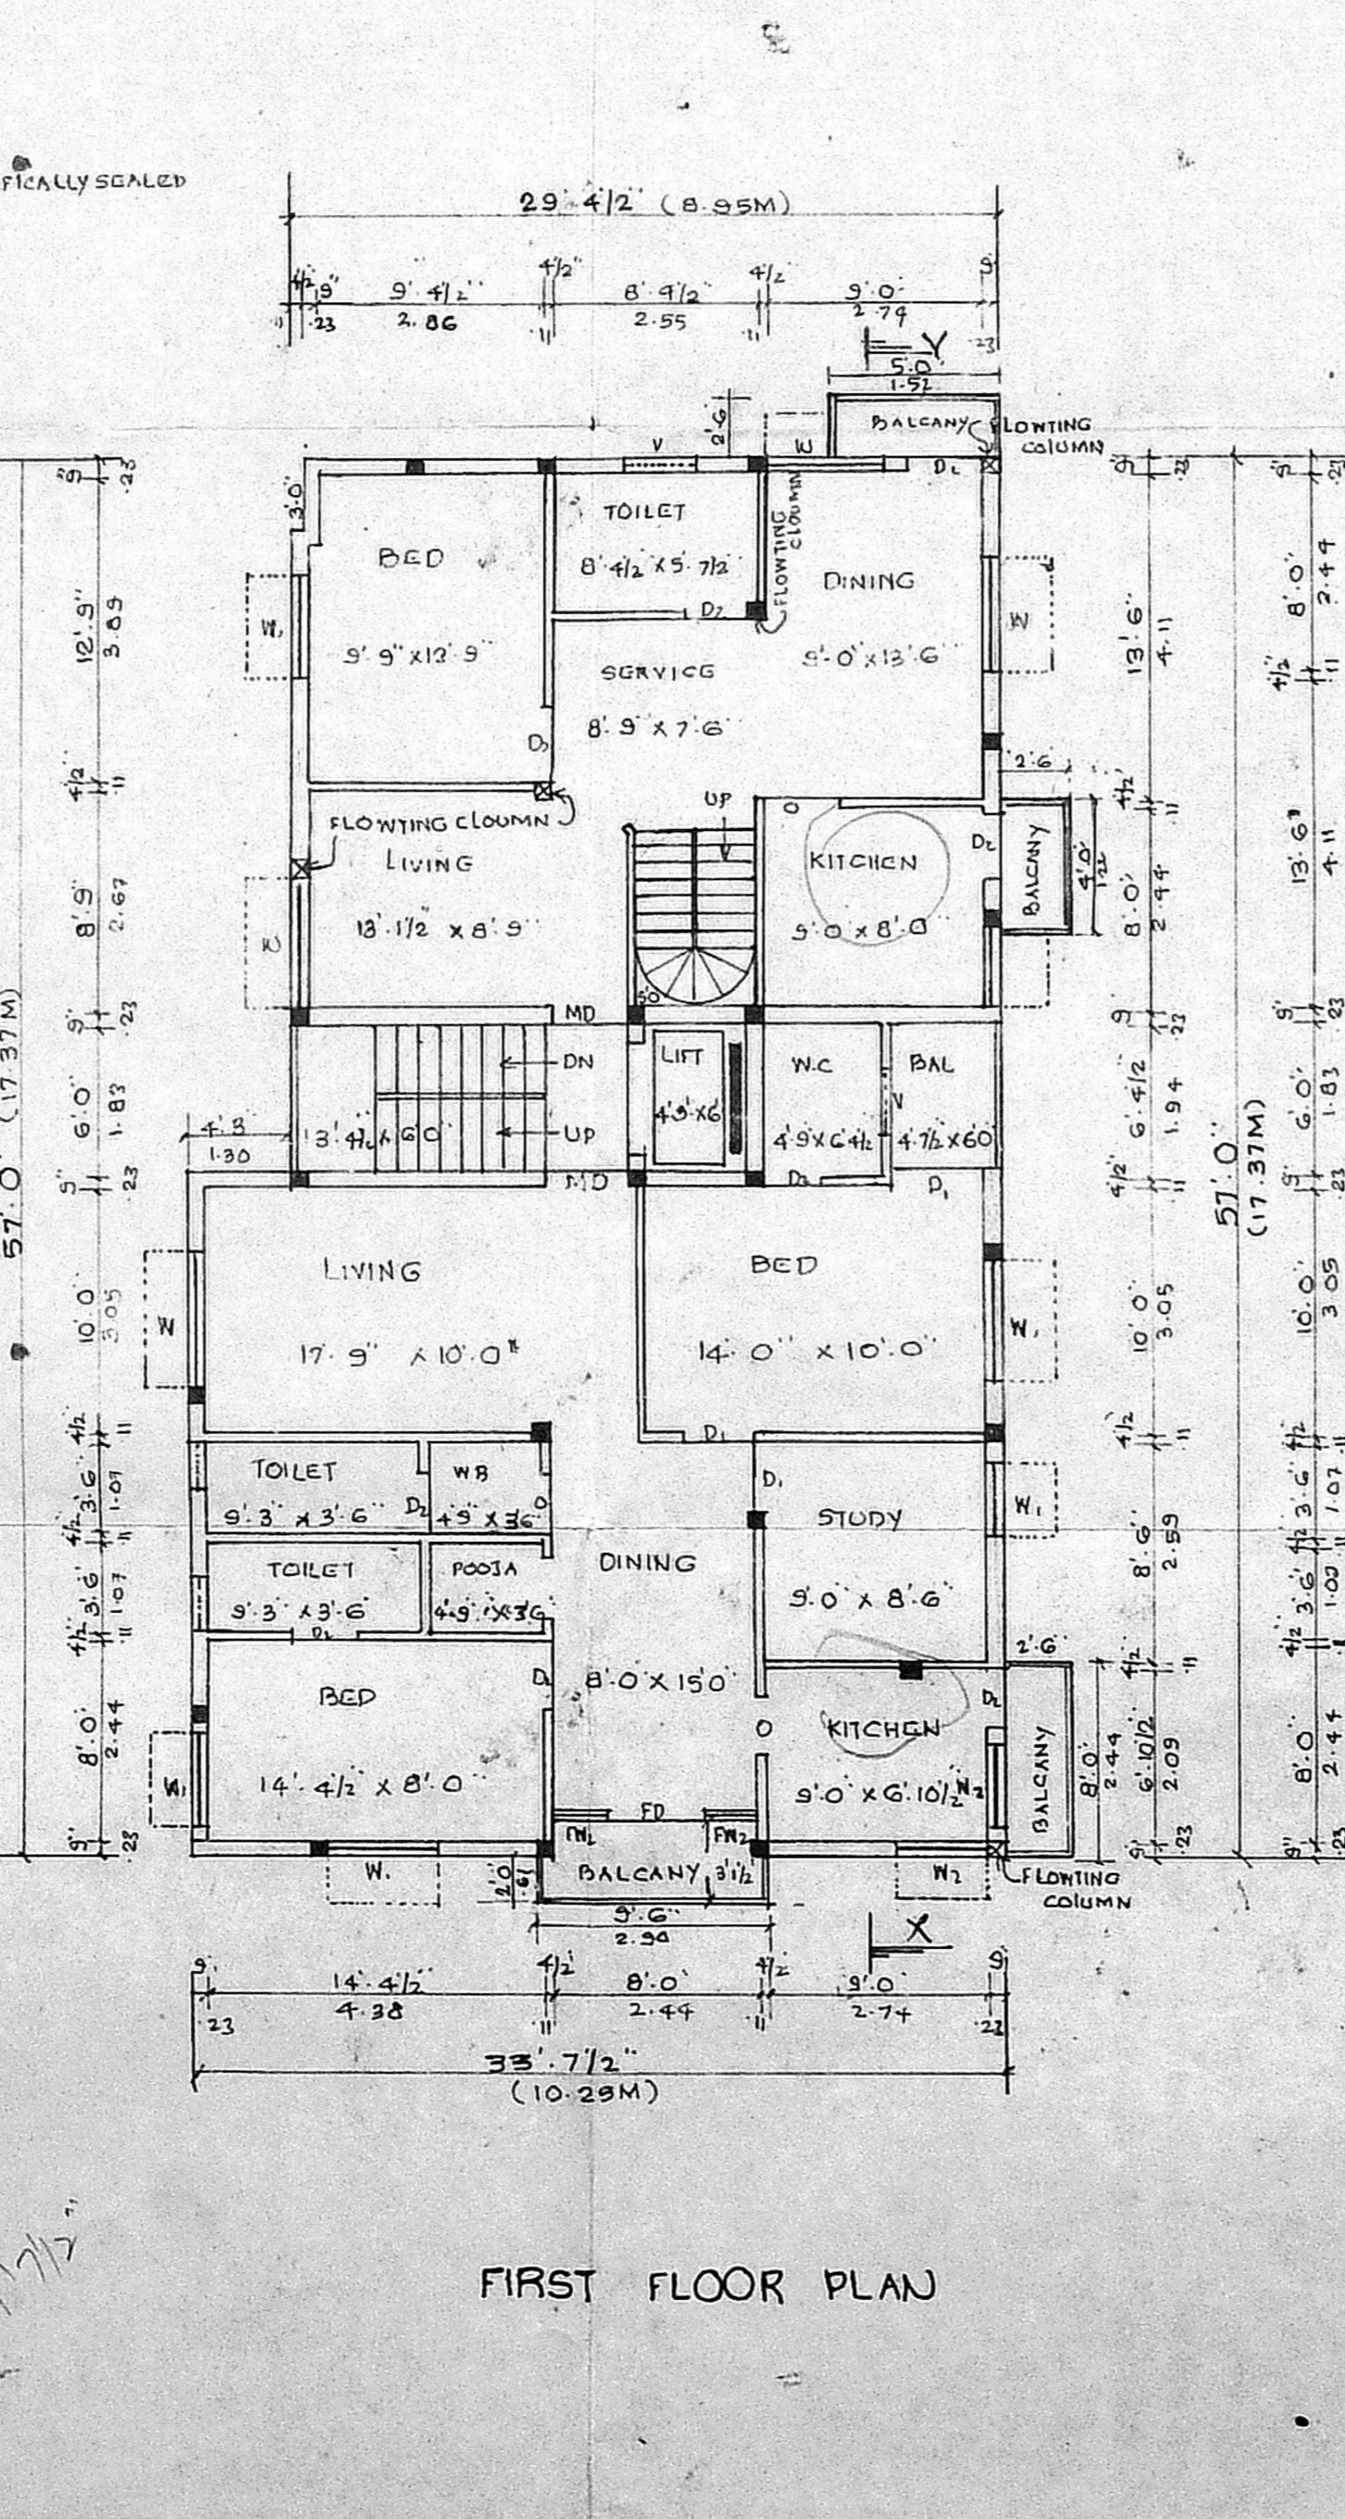


**CMDA (B) No. 1**  
 C. No. 81/9037/03  
 Asst. Scrutiny  
 P.A. 6/1/03  
 A.P. 1/1/03  
 D.P. 1/1/03

**APPROVED**  
 SUBJECT TO THE CONDITIONS IN THIS OFFICE LETTER  
 B/9037/2003 Date: 08-20-03  
 FOR MEMBER SECRETARY  
 CHENNAI METROPOLITAN  
 DEVELOPMENT AUTHORITY  
 CHENNAI-600 008.

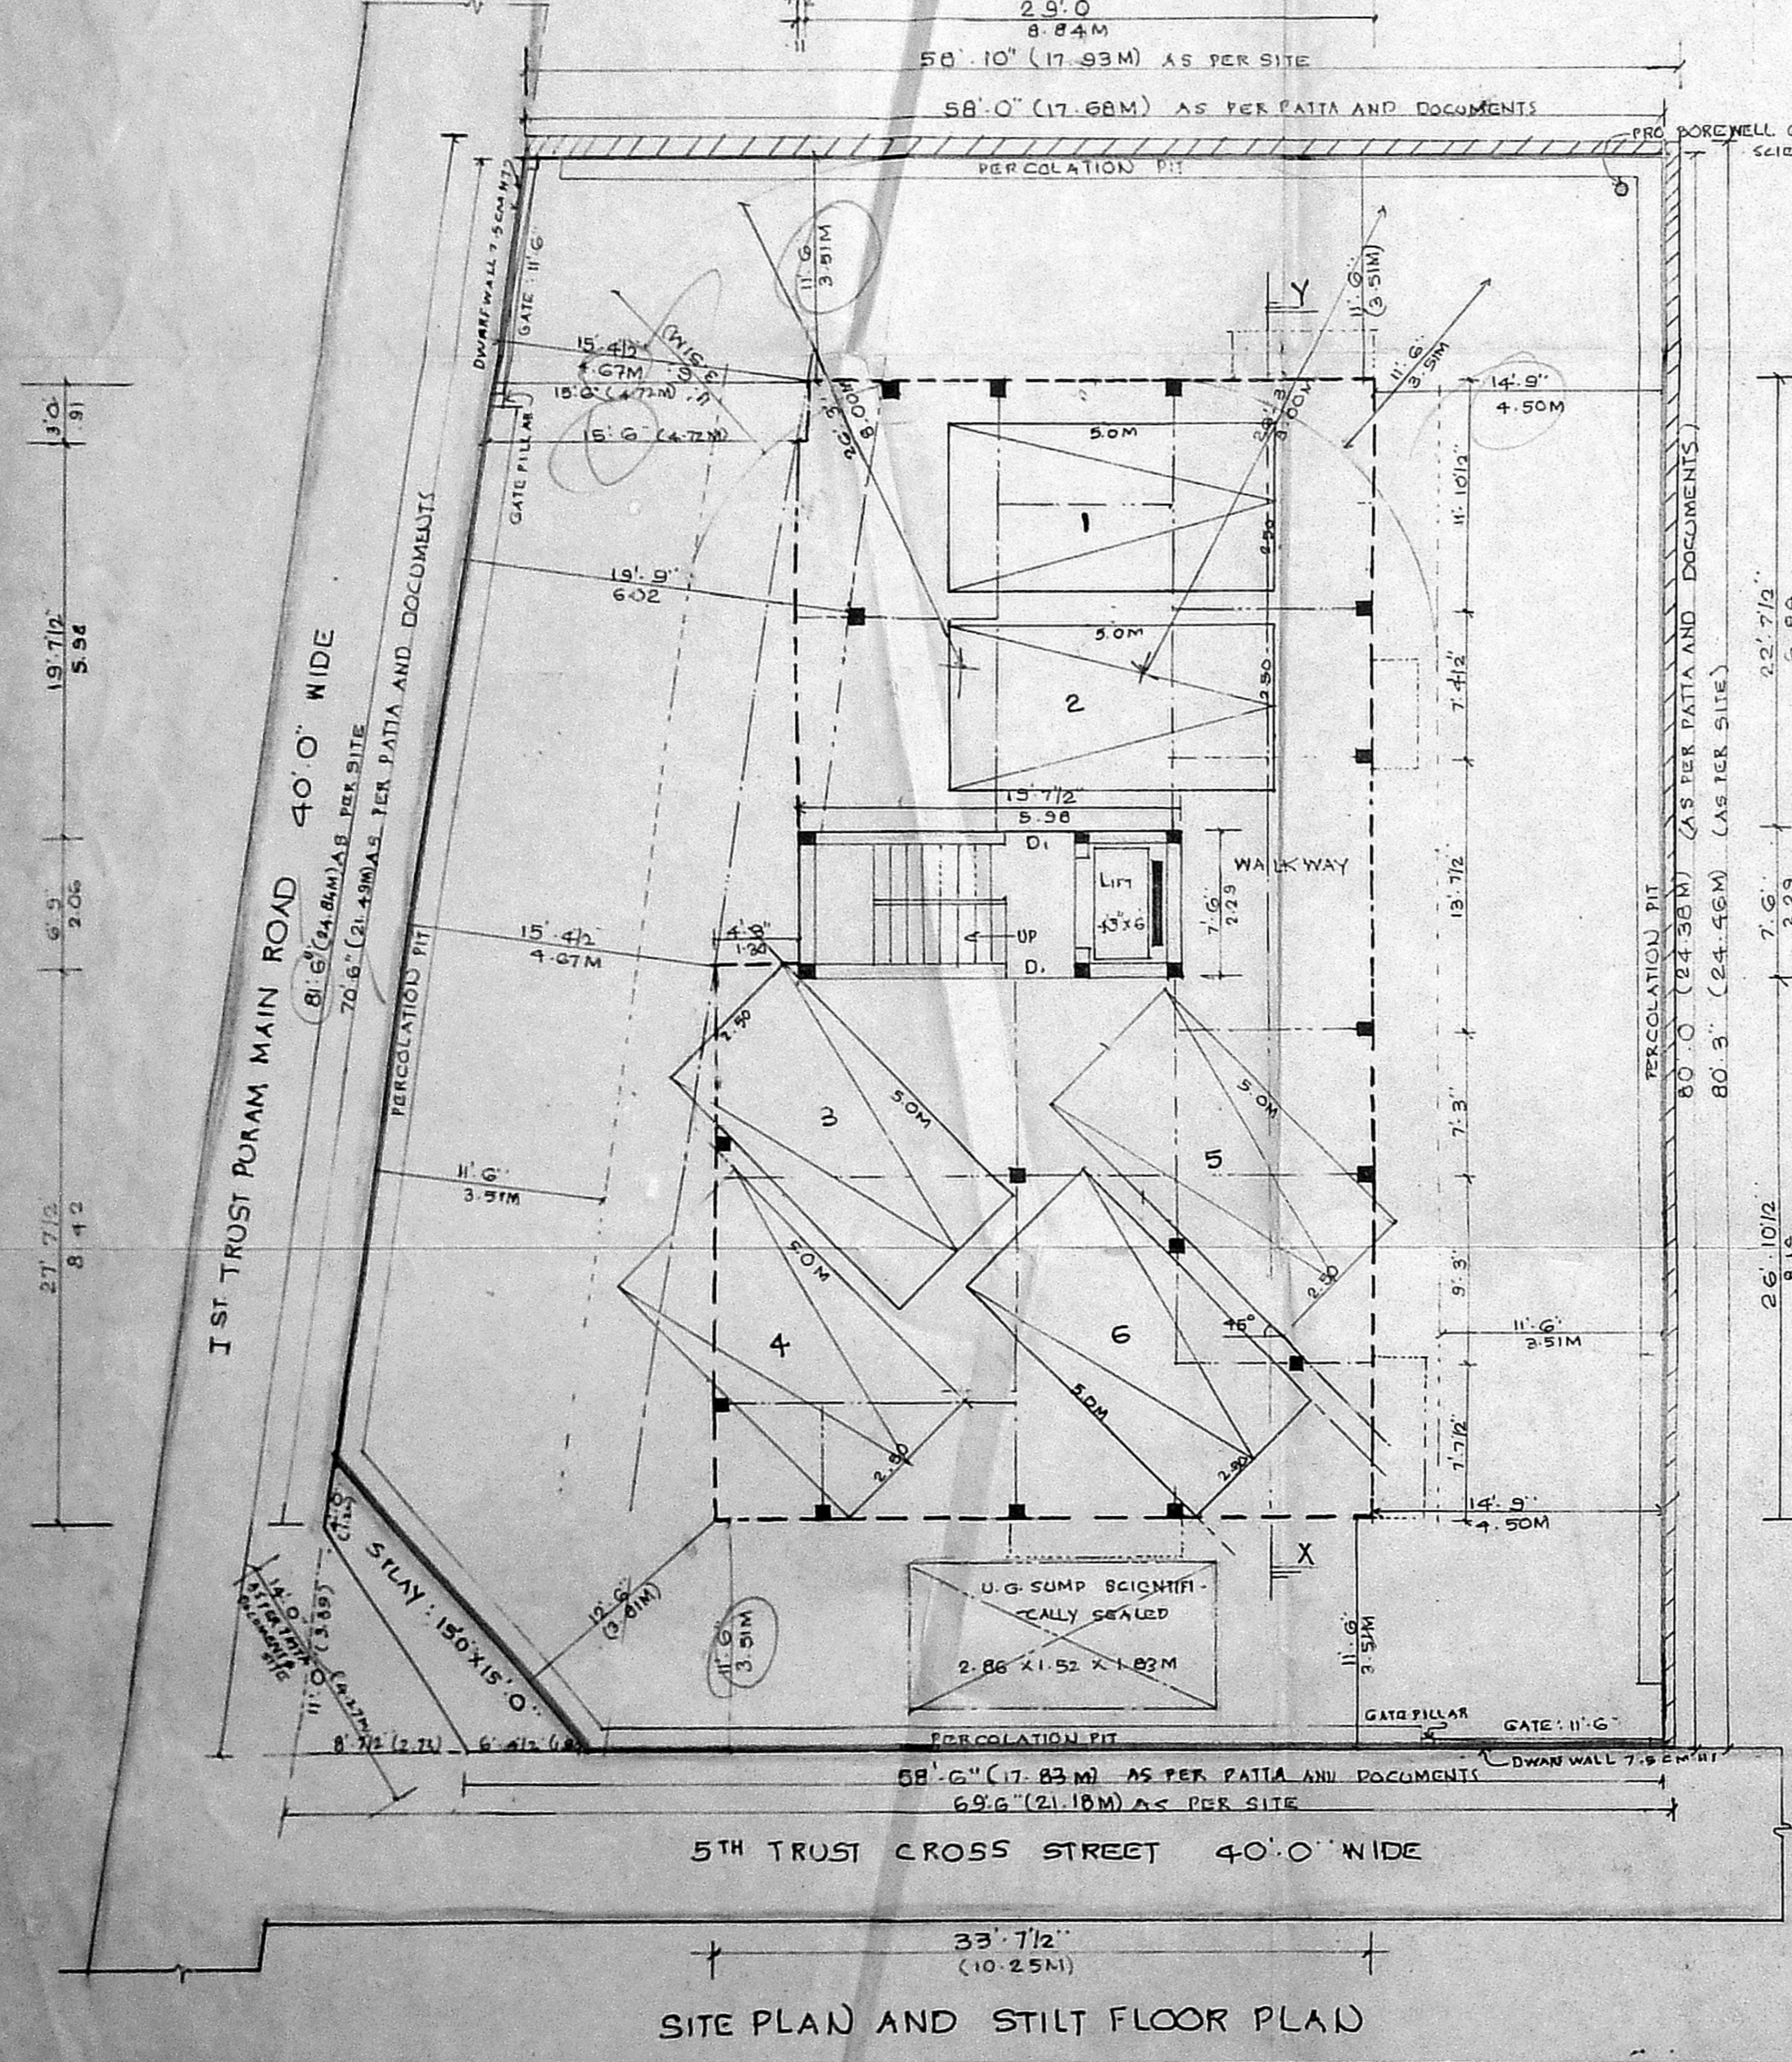

**PLAN SHOWING THE PROPOSED RESIDENTIAL BUILDING, AT PLOT NO: 473.**

OLD DOOR NO: 24, NEW DOOR NO: 42, 5TH TRUST CROSS STREET, MANDAVALIPAKKAM, CHENNAI - IN R.S. NO: 4311/125. BLOCK NO: 97 OF MYLAPORE VILLAGE. DIVISION NO: 148 ZONE: 10 SCALE: 1" = 8' 0"

**JOINERY DETAILS**

ITEM	DESCRIPTION	FEET
M.D.	MAIN DOOR	8' 3" x 7' 0"
P.D.	PANEL DOOR	3' 0" x 7' 0"
D.D.	DOOR	2' 6" x 7' 0"
F.D.	FRENCH DOOR	4' 0" x 6' 6"
F.W.	FRENCH WINDOW	4' 6" x 6' 6"
P.W.	PANEL WINDOW	5' 0" x 4' 6"
W1	DOOR	4' 0" x 4' 6"
W2	DOOR	4' 0" x 3' 0"
W3	DOOR	2' 0" x 3' 0"
V	VENTILATOR	3' 0" x 2' 0"

**AREA DETAILS**

DESCRIPTION	SOFT	SQM
PLOT EXTENT AS PER DOCUMENT	5042.0	466.40
AS PER TATTA	5063.0	470.54
AS PER SITE	5176.0	480.85
STILT FLOOR AREA	147.20	13.67
F FLOOR AREA	1852.19	172.06
S FLOOR AREA	1852.15	172.06
T FLOOR AREA	1852.15	172.06
FOURTH FLOOR AREA	1852.15	172.06
HEAD ROOM	147.20	13.67
LIFT MACHINE AREA	98.44	9.14
<b>TOTAL AREA</b>	<b>7801.44</b>	<b>724.75</b>
PLOT COVERAGE	36.73%	
F.S.I	1.498	

**COLOUR INDEX**

PROPOSED: ROAD BOUNDARY

OWNER: S. G. Srinivasan

**K. SELVAM, B.E. AMIE, C. Eng (I) A.I.C.E.**  
 Consulting Civil Engineer Chartered Engineer  
 Appointed Valuer & Licensed Surveyor,  
 Class I Reg. No. 600,2002,2003  
 Door No. 11/17, Thiruvalluvar Street,  
 Meppanagar East, Chennai-600 051.  
 Ph: 7642250, Cell: 98 12 81 50  
 (Green Channel File Not Applicable)

**LICENCED SURVEYOR**