



OFFICE COPY


B/S/SP-84/30/2014  
 Planning Permit No. **APPROVED**  
 SUBJECT TO THE CONDITIONS IN THIS OFFICE PERMIT.  
 No. B2/34645/03 Date: 2-20-14  
 FOR MEMBER SECRETARY  
 CHENNAI METROPOLITAN  
 DEVELOPMENT AUTHORITY  
 CHENNAI-600 008.

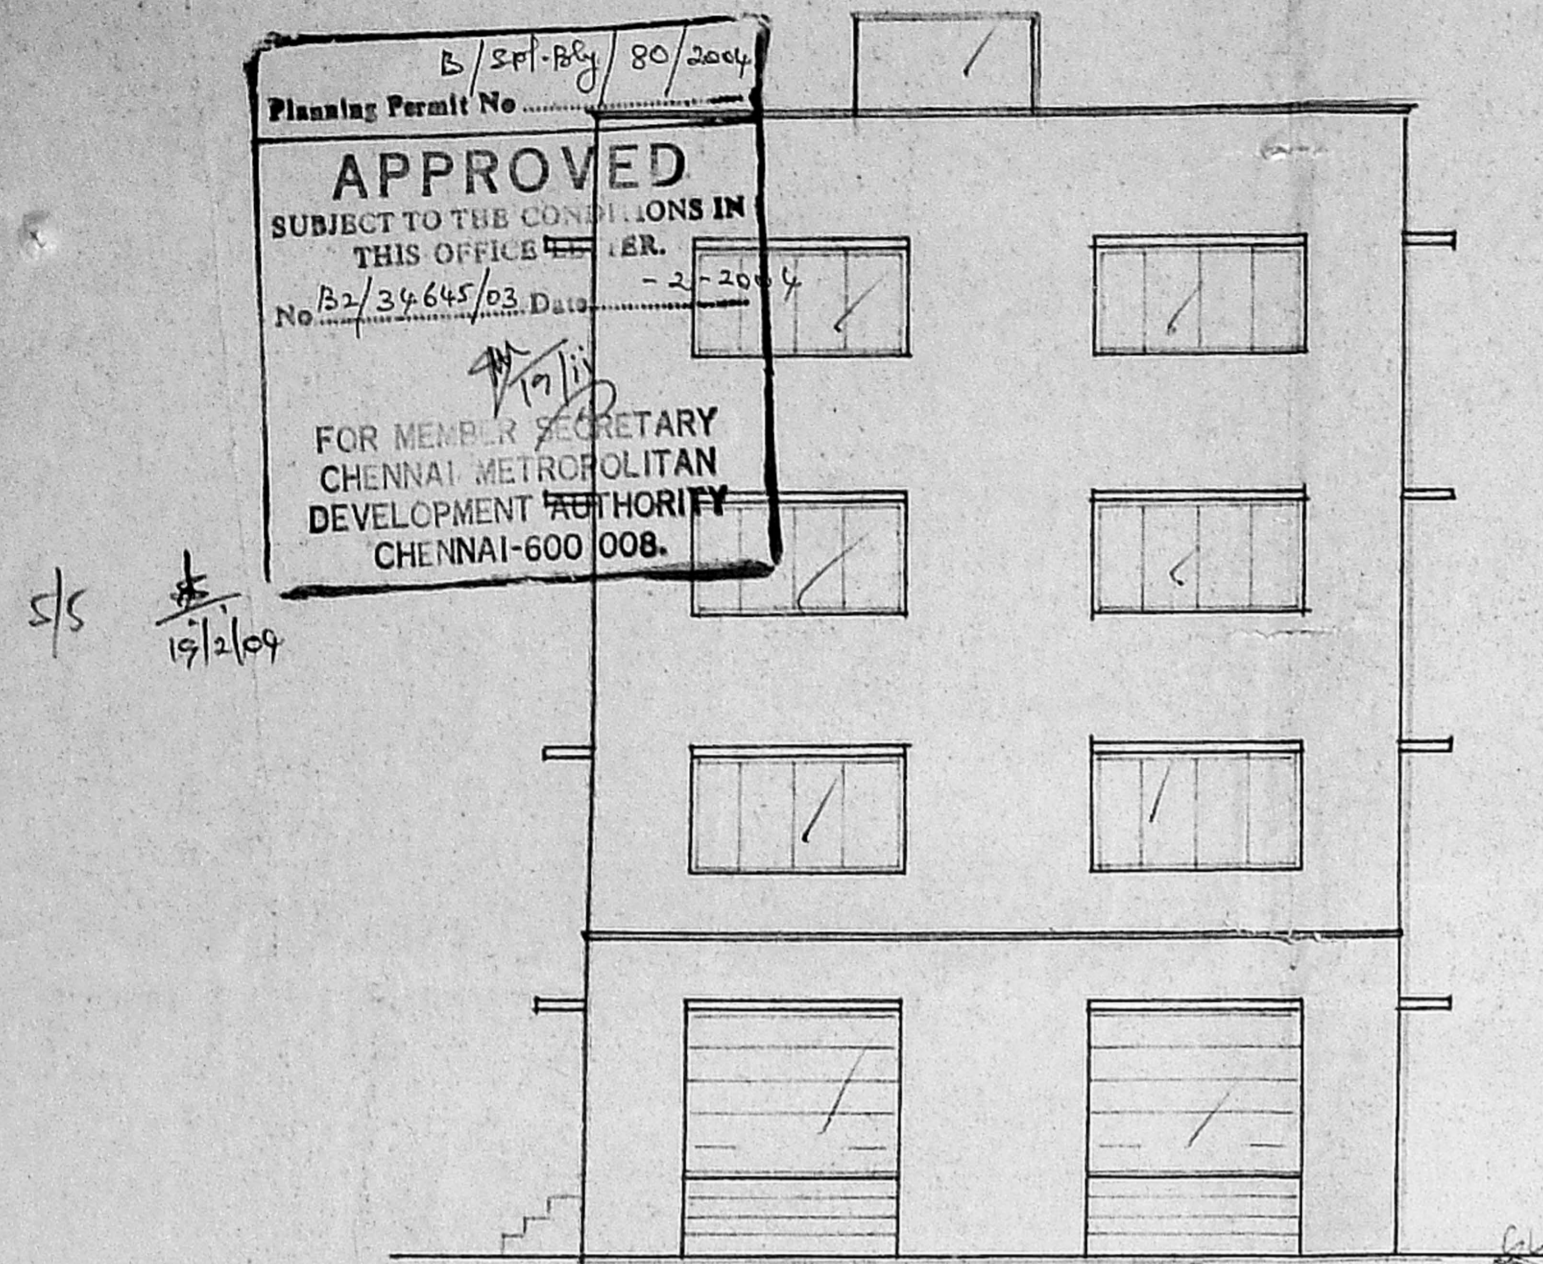


ELEVATION

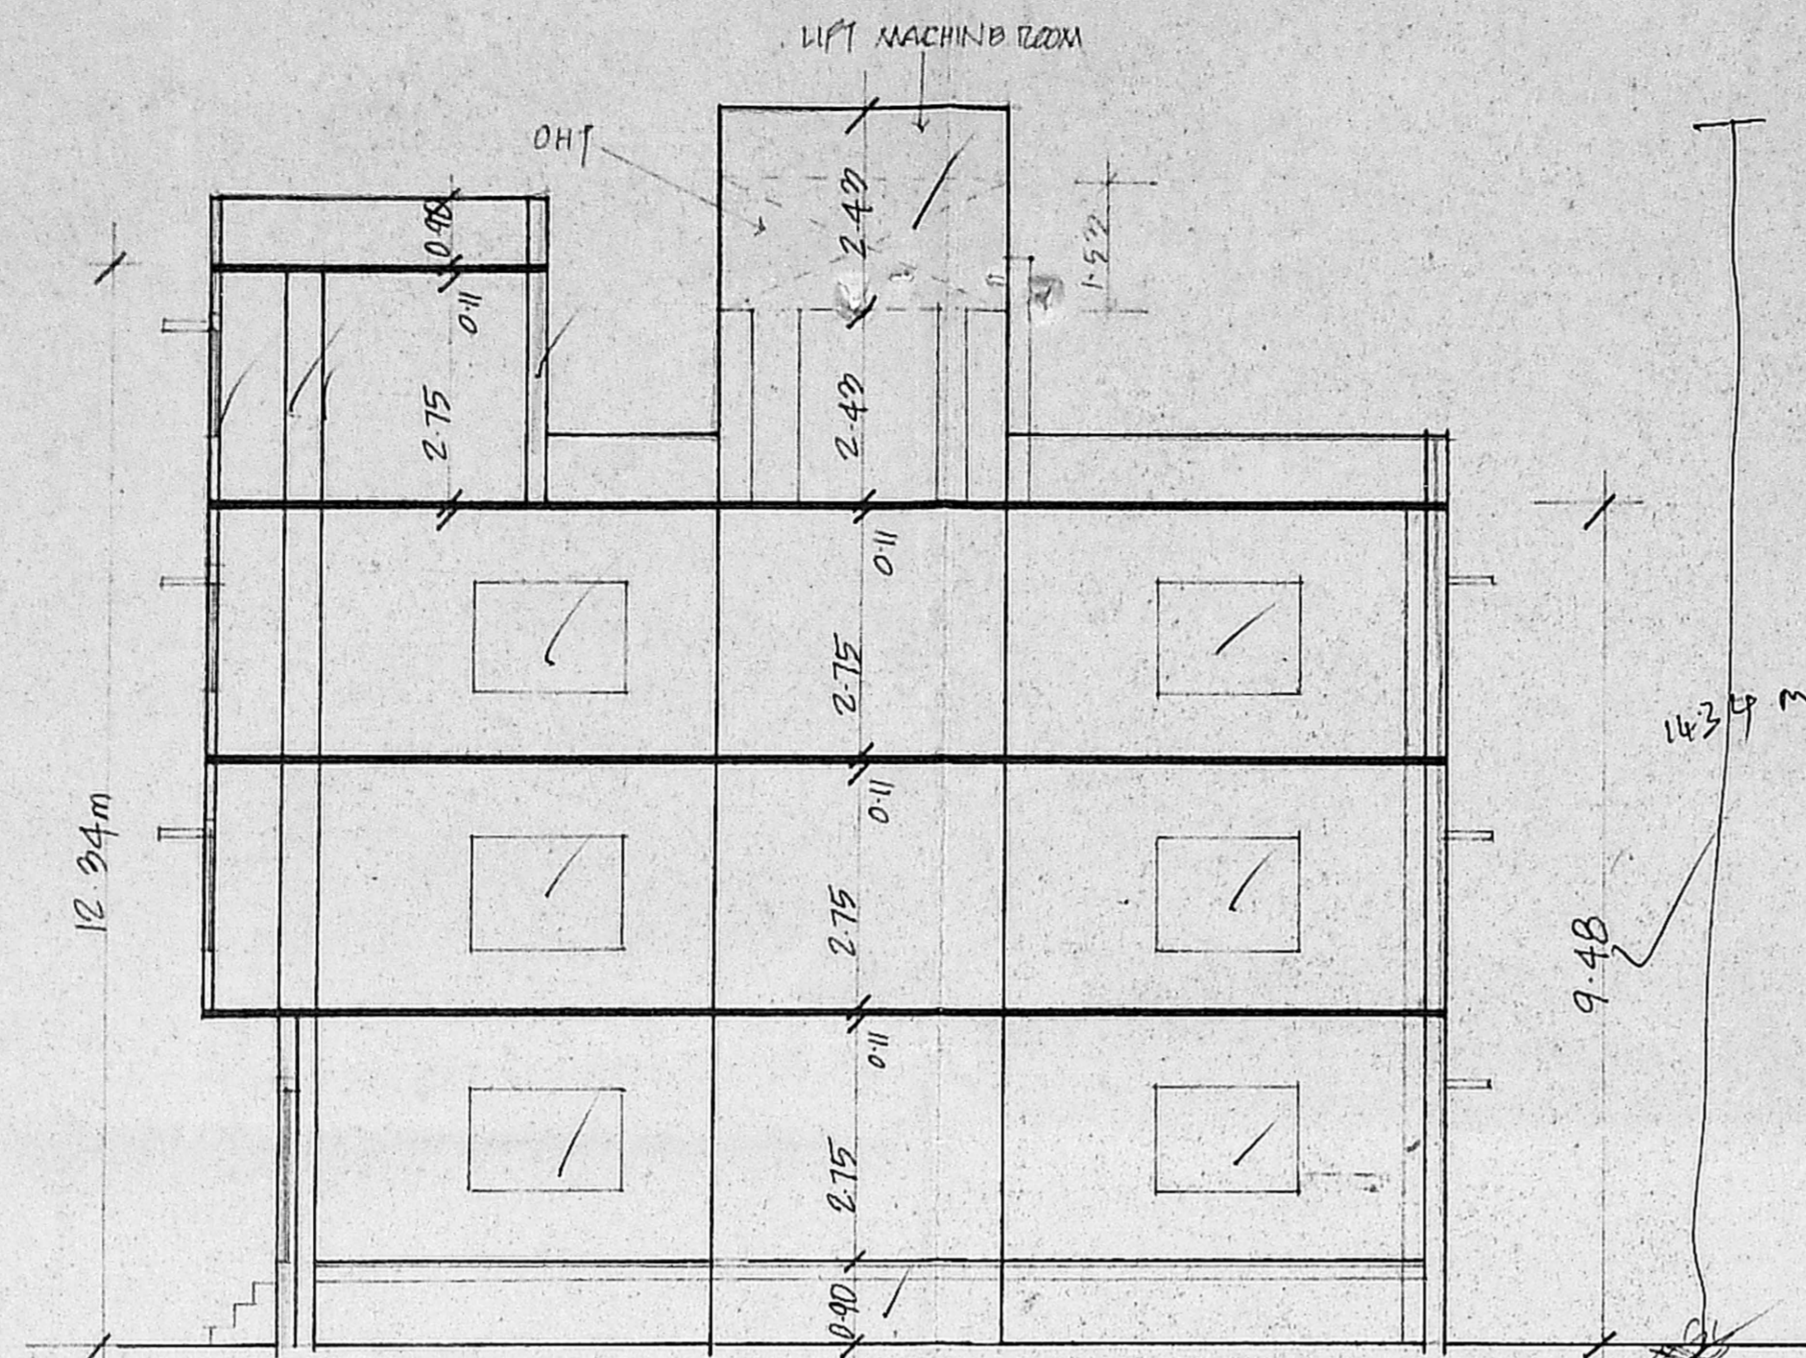

SECTION ON (A-B)

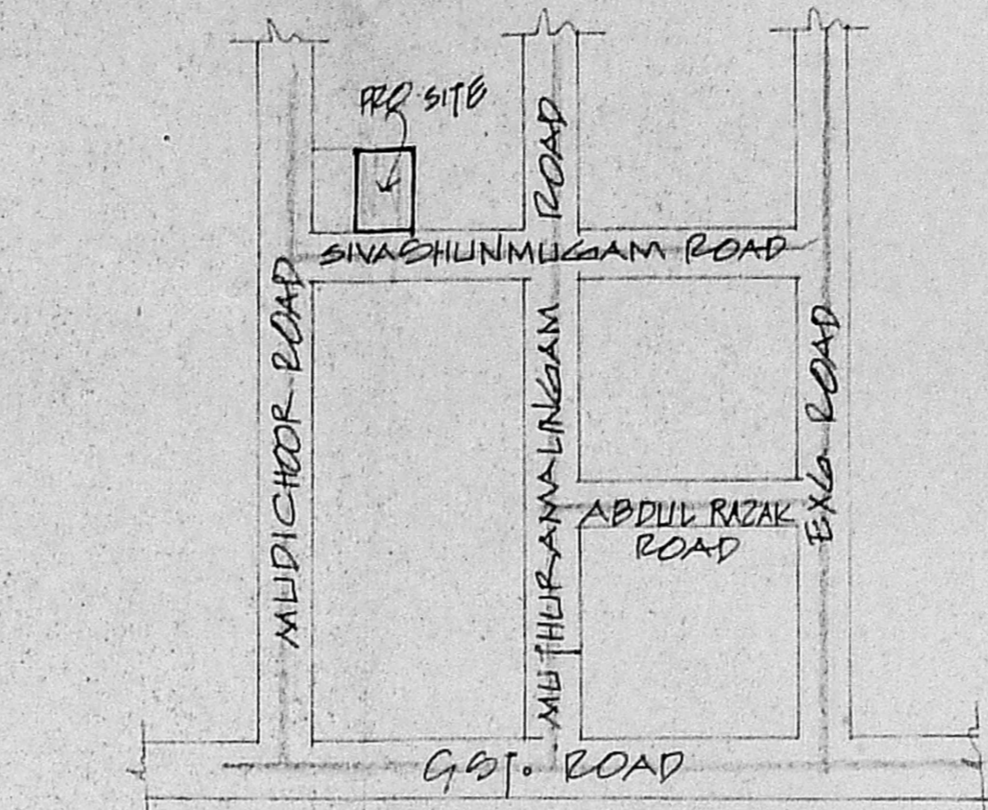


KEY PLAN  
 NOT TO SCALE

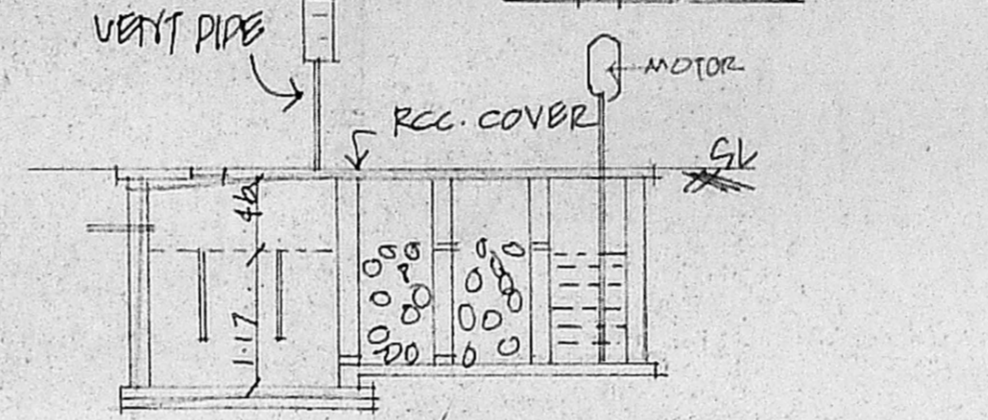


SEPTIC TANK WITH LIFT PUMP FILTER DETAIL




COMPOUND WITH DWARF WALL DETAIL

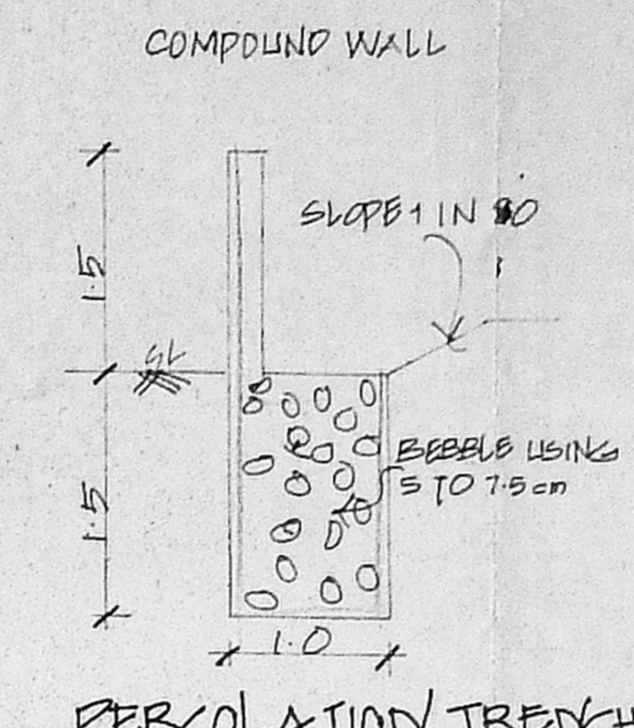

PERCOLATION TRENCH

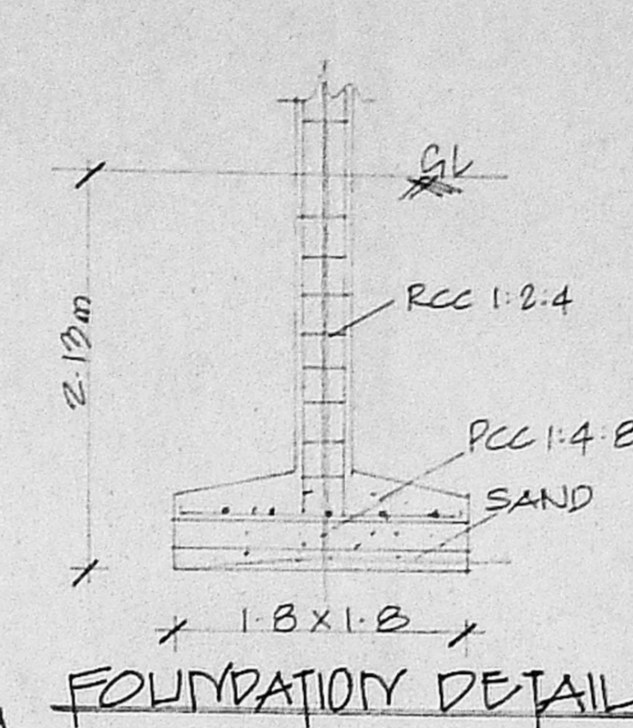


FOUNDATION DETAIL

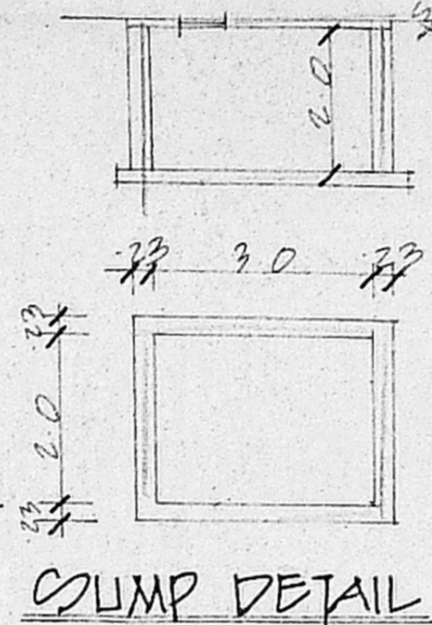


COLUMN DETAIL

Group Plan  
 5/1-103

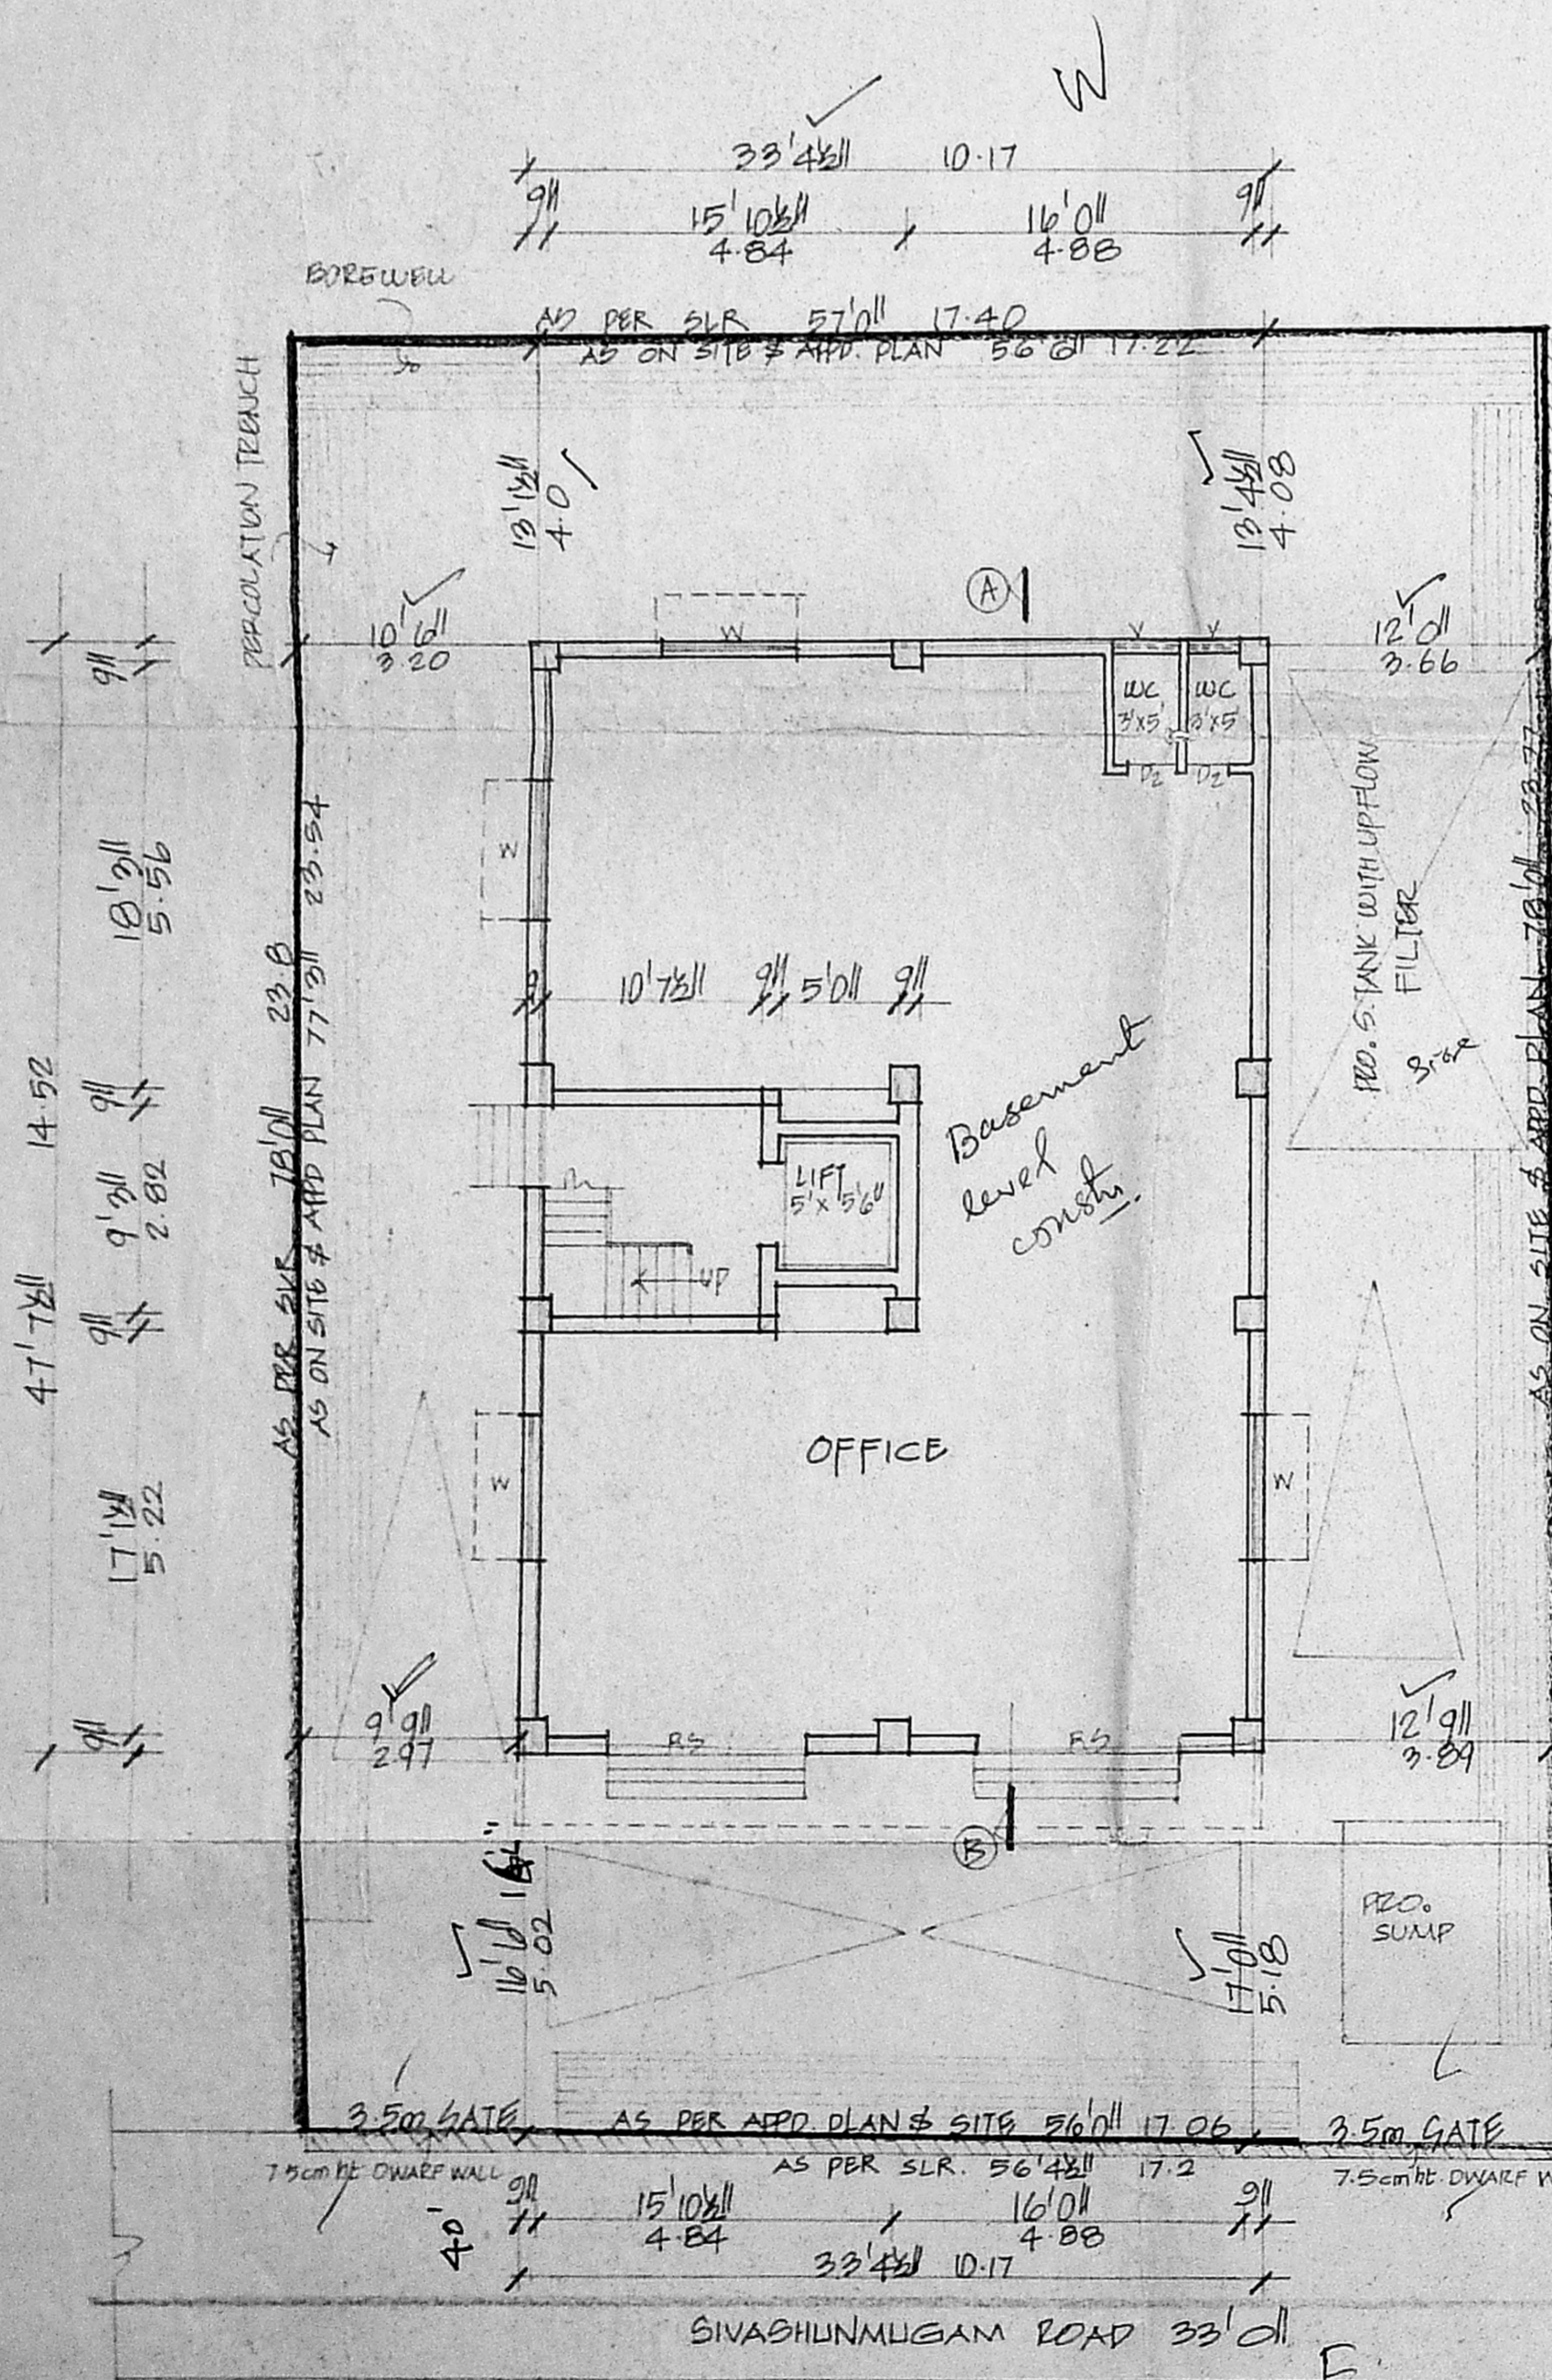


SITE/COMPOUND FLOOR PLAN


Tanned road.  
 St. lights  
 No drainage.

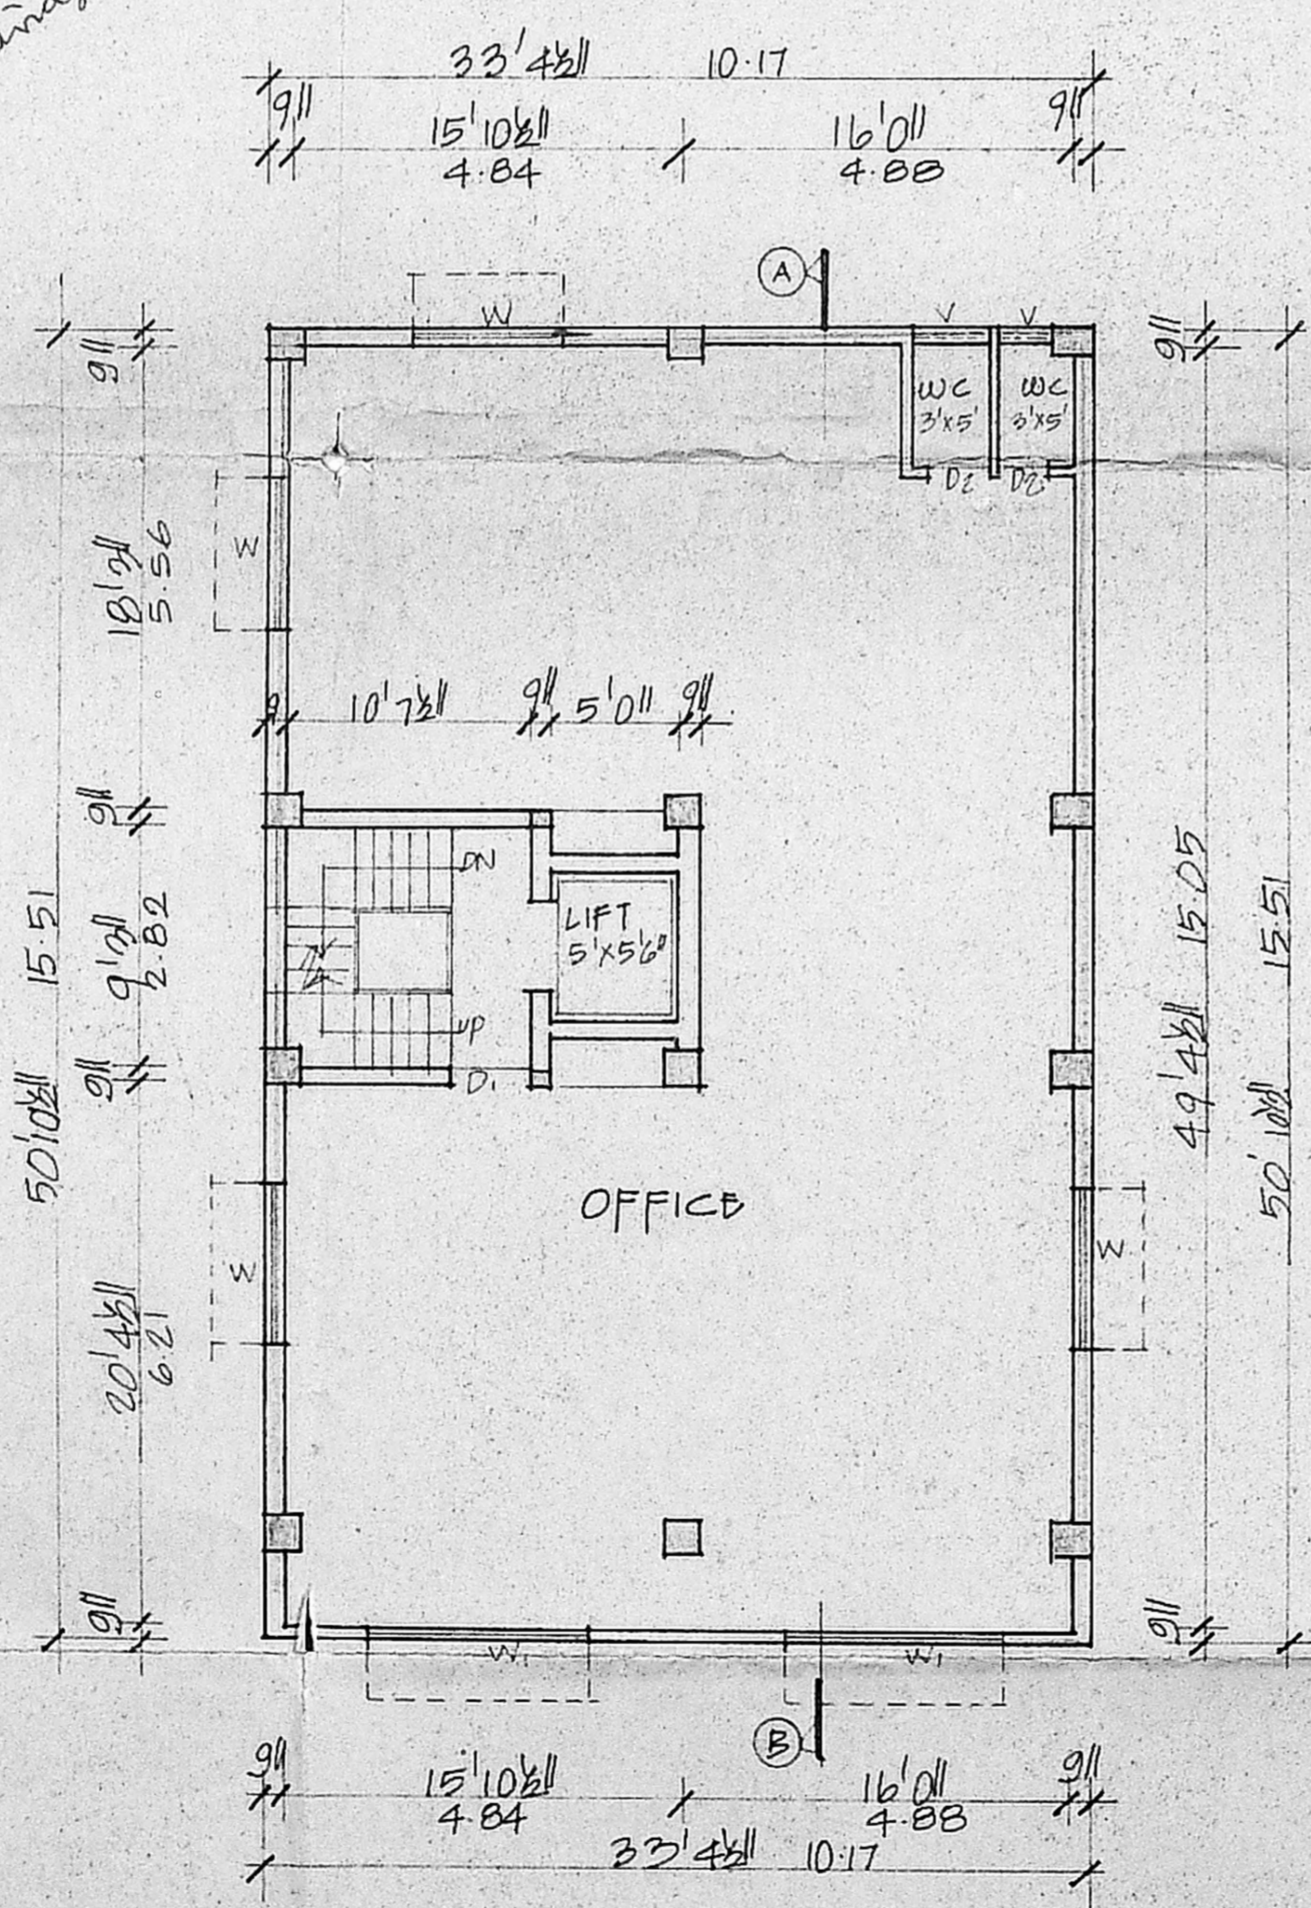

TYPICAL FLOOR PLAN  
 (1st FLOOR & 2nd FLOOR)

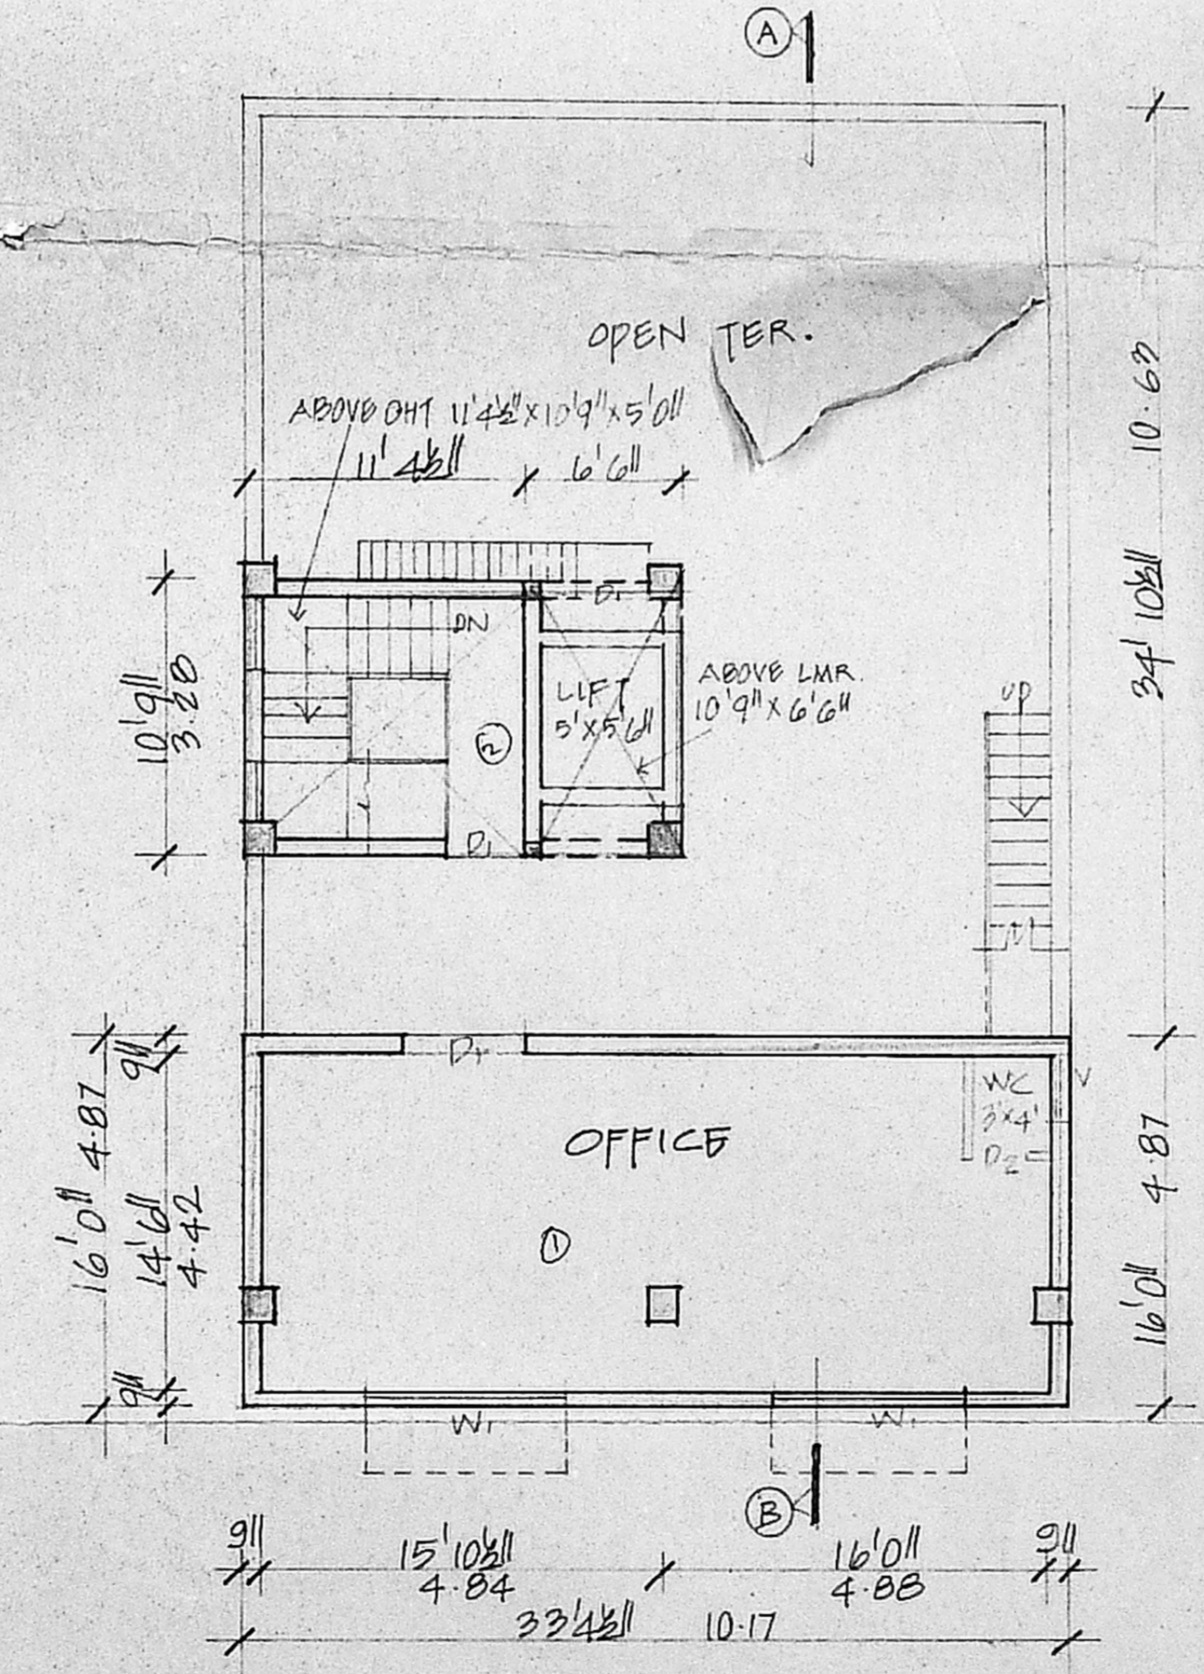

THIRD FLOOR PLAN

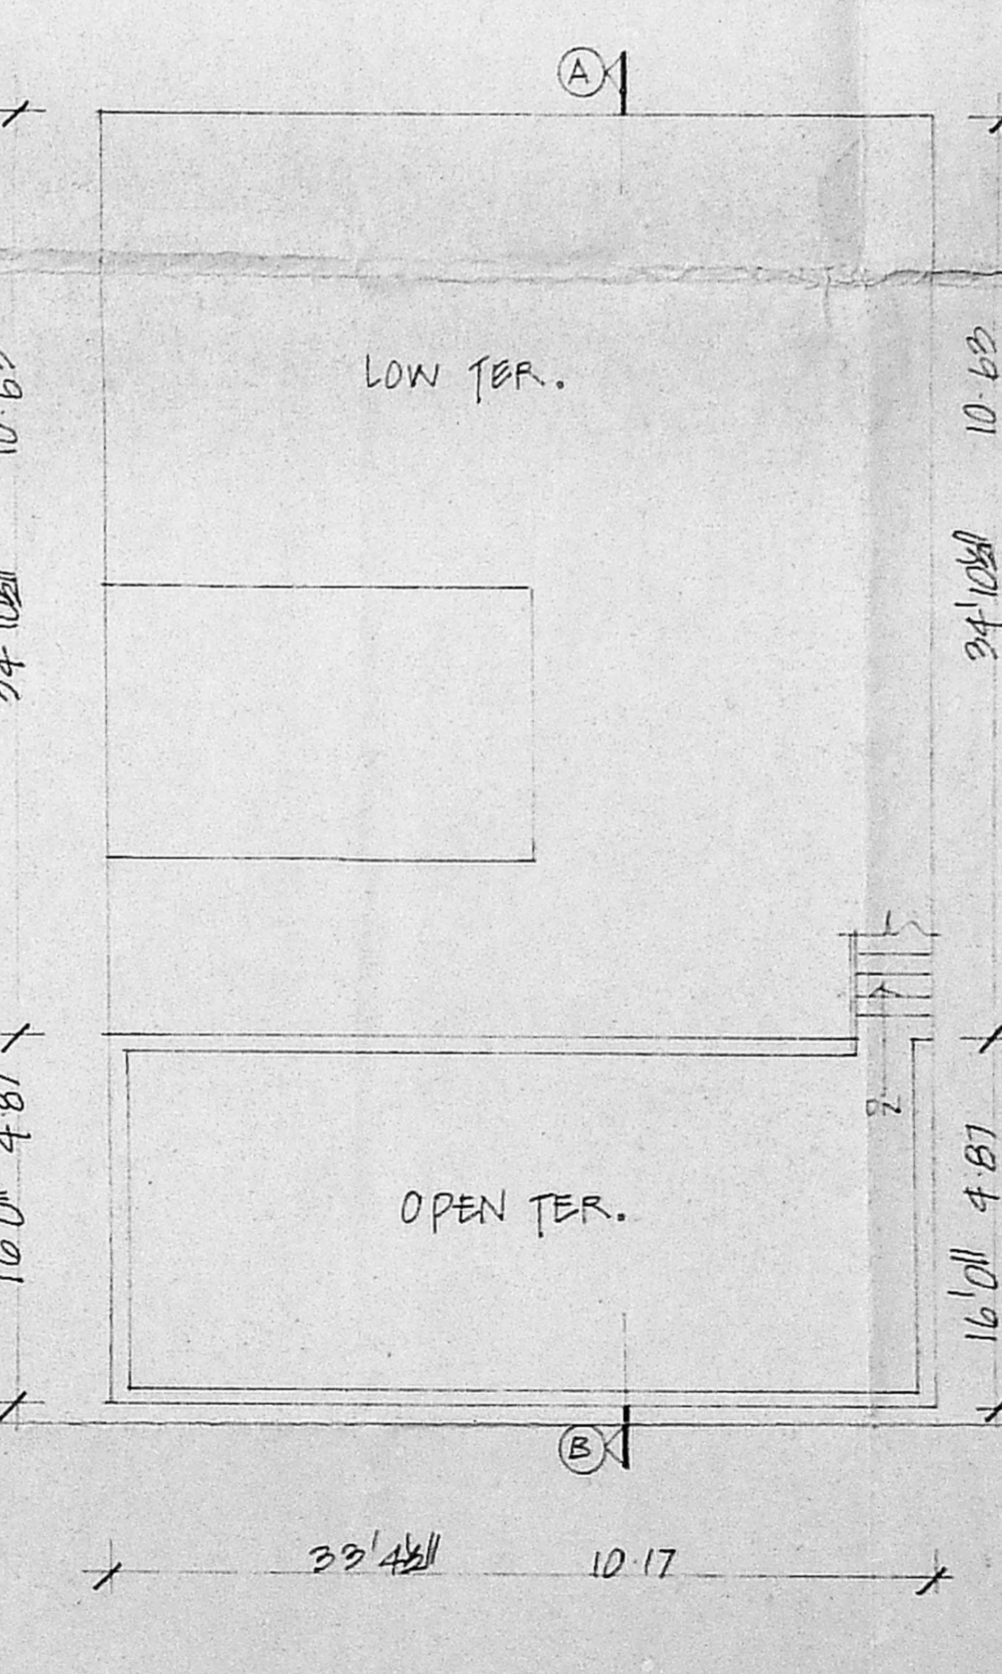

TERRACE PLAN

JOINERIES P. Janakiraman

R2	ROLLING SHUTTER	8'0" x 7'0"
D1	DOOR	3'0" x 7'0"
D2	DOOR	2'6" x 7'0"
W	WINDOW	6'0" x 4'0"
W1	WINDOW	8'0" x 4'0"
V	VENTILATOR	3'0" x 2'0"

CMDA (B) / No. 1  
 C.No. B2/34645/03

CO SPECIFICATION

SAND FILLING IN FOUNDATION  
 RCC 1:4:8 IN FOUNDATION  
 BRICK WORK IN CM 1:3:5  
 RCC WORK IN CM 1:2:3 & MIX  
 PLASTERING IN CM 1:3:4

AREA DETAIL

PLOT AREA	SITE	SPT	M2
	SLR	445	409.5
0. FLOOR		1590	147.7
1st FLOOR		1698	157.8
2nd FLOOR		1698	157.8
3rd FLOOR		727	67.5
TOTAL		3881	357.5

COLOUR INDEX

ROADS : ———  
 BOUNDARY : ———  
 PROPOSAL : ———

SCALE 1" TO 8'0"

PLAN SHOWING THE PRO. COMMERCIAL BUILDING IN PLOT NO 133, DOOR 4B, (AS PER DOC), [B AS PER SLR], S.NO AS PER DOC. 326/IAPE, AS PER SLR 326/1, T. 9. NO. 37, WARD NO. C, BLOCK NO 15, SIVASHUNMUGAM ROAD, TAMBARAM VILLAGE.

NAME OF LOCAL BODY: TAMBARAM MUNICIPALITY

OWNER'S SIGNATURE

S. ATHYAN, B.E.,  
 CHARTERED ENGINEER  
 Class-1 Licensed Surveyor No. 192,  
 Corporation of Chennai,  
 5 Nuthamm Street, T Nagar  
 Chennai-11. Ph: 28158824  
 Mobile 31036440

ARCHITECT