

SCHEDULE OF JOINERY:			
TYPE	DETAIL	WIDTH	HEIGHT
MD	C.W. PANELLED DOOR	1000	2135
D	-DO-	915	2135
D1	-DO-	765	2135
LD	LIFT DOOR	1067	2135
FW	FRENCH WINDOW	1830	2135
W	C.W. GLAZED WINDOW	1830	1370
W1	-DO-	1525	1370
W2	-DO-	1220	1370
W3	-DO-	915	1370
V	C.W. GLAZED VENTILATOR	610	915

SPECIFICATION:	
FOUNDATION	- RCC COLUMN FOOTINGS
BRICK WORK	- C.M 1:6 FOR SUPER STRUCTURE
PLASTERING	- C.M 1:5 FOR WALLS & 1:3 FOR CEILING
FLOORING	- MOSAIC FLOORING
CEMENT PAINT	- TWO COATS FOR WALLS & ONE EXTRA COAT FOR CEILING
R.C.C	- 1:2:4 FOR SLABS & LINTELS
WOOD WORK	- ALL WOOD WORKS IN BEST QUALITY TIMBER
WEATHERING	- B.JELLY LIME MORTAR OVER ROOF COURSE
COURSE	- SLAB ONE LAYER OF COUNTRY TILES

COLOUR INDEX:	
PROPOSED	○
ROAD	○
BOUNDARY	○

AREA STATEMENT	
TOTAL SITE EXTENT	441.00
GROUND FLOOR	135.29
FIRST FLOOR	171.62
SECOND FLOOR	176.81
THIRD FLOOR	176.81
SERVICE	20.70
TOTAL BUILD UP AREA	681.23
PLOT COVERAGE	40%
P.S.1	1.49

SCALE = 1 : 100

PLAN SHOWING THE PROPOSED CONSTRUCTION OF RESIDENTIAL BUILDING AT OLD DOOR No.6, NEW No.11, THIRUVENKATAM STREET, WEST MAMBALAM, CHENNAI - 600 033.

T.S. No. 37, BLOCK No.41, OF KODAMBAKKAM VILLAGE.

DIV. No. 125, ZONE - VIII.


SIGNATURE OF OWNER

[Signature]


LICENSED SURVEYOR

K. NARASIMHAN, B.E.
CLASS - I
Licensed Surveyor No. 34
Corporation of Madras
Consulting Engineer
9, R. R. Puroam I Street
Tadambakkam, Madras - 600 021


CMDA (B) / No. 3566/18
C. No. 82
Asst. P.A. *[Signature]*

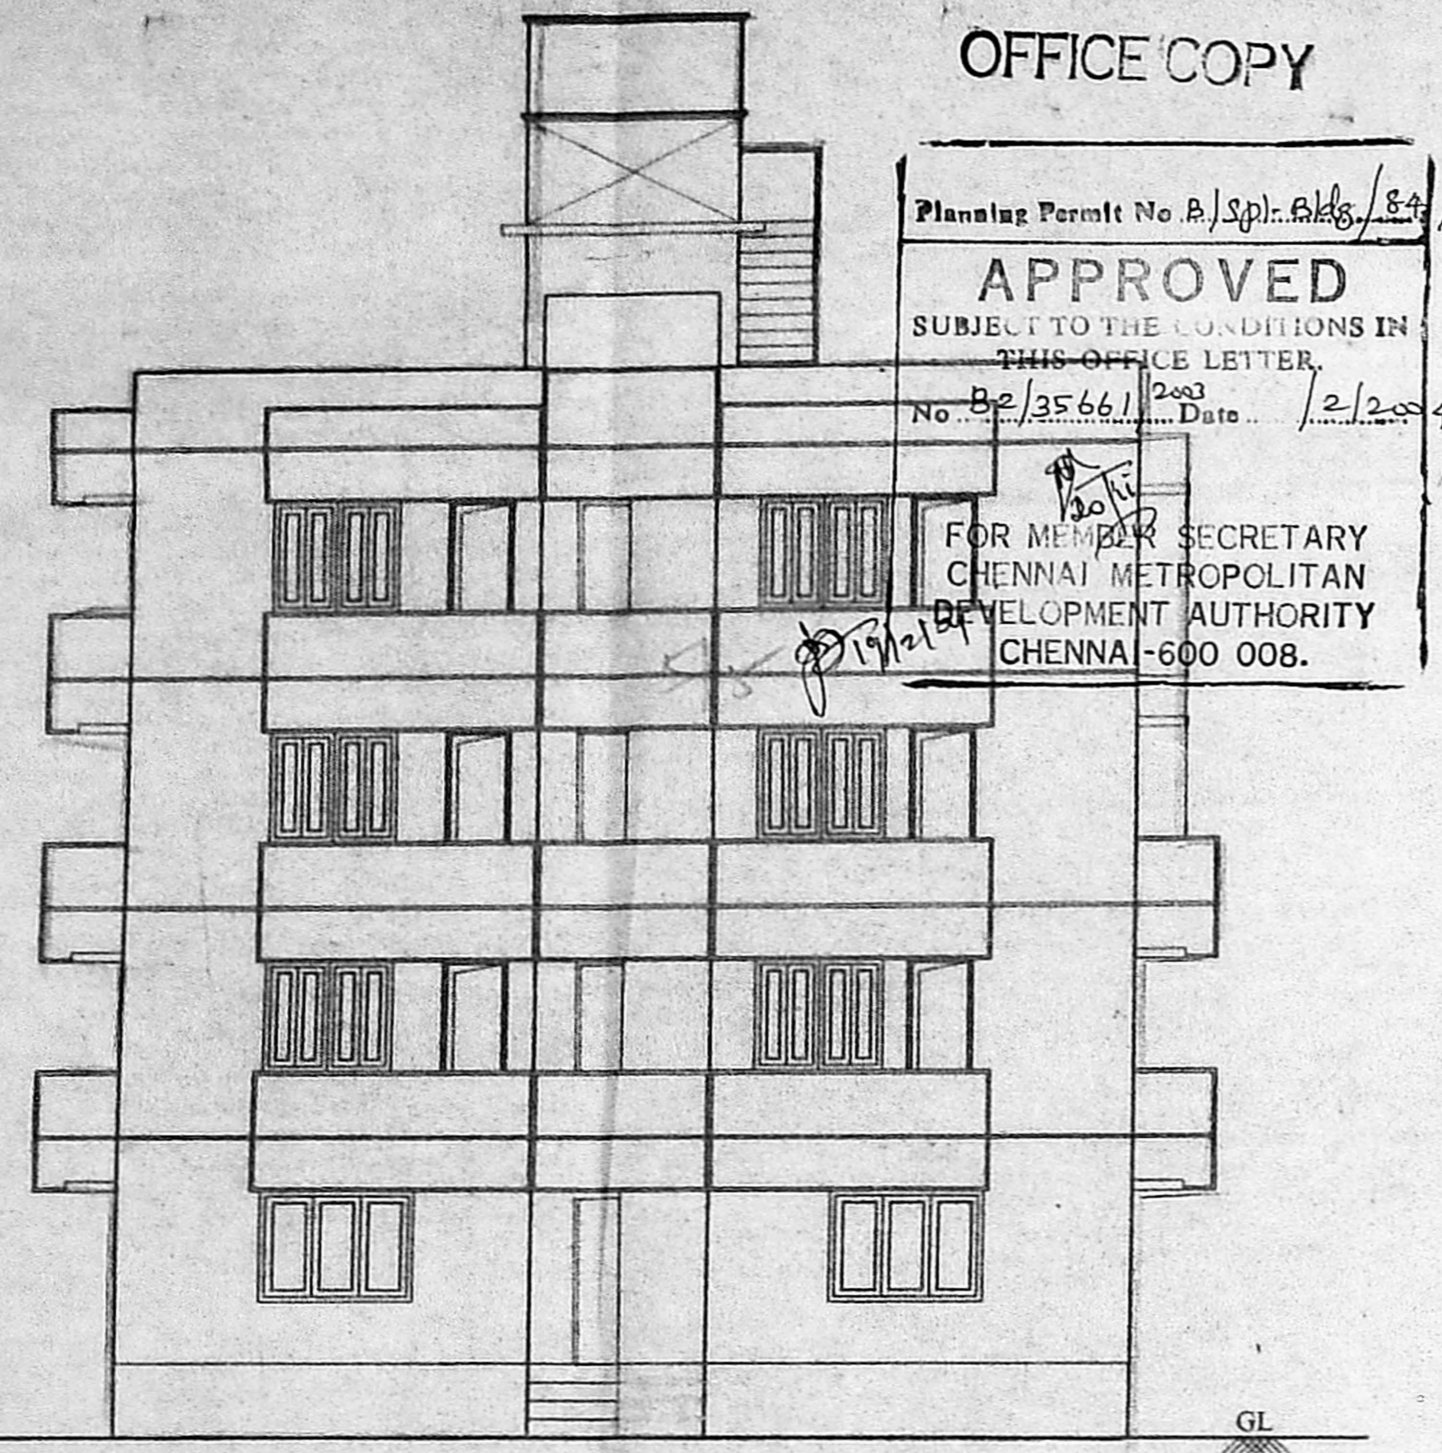


FRONT ELEVATION

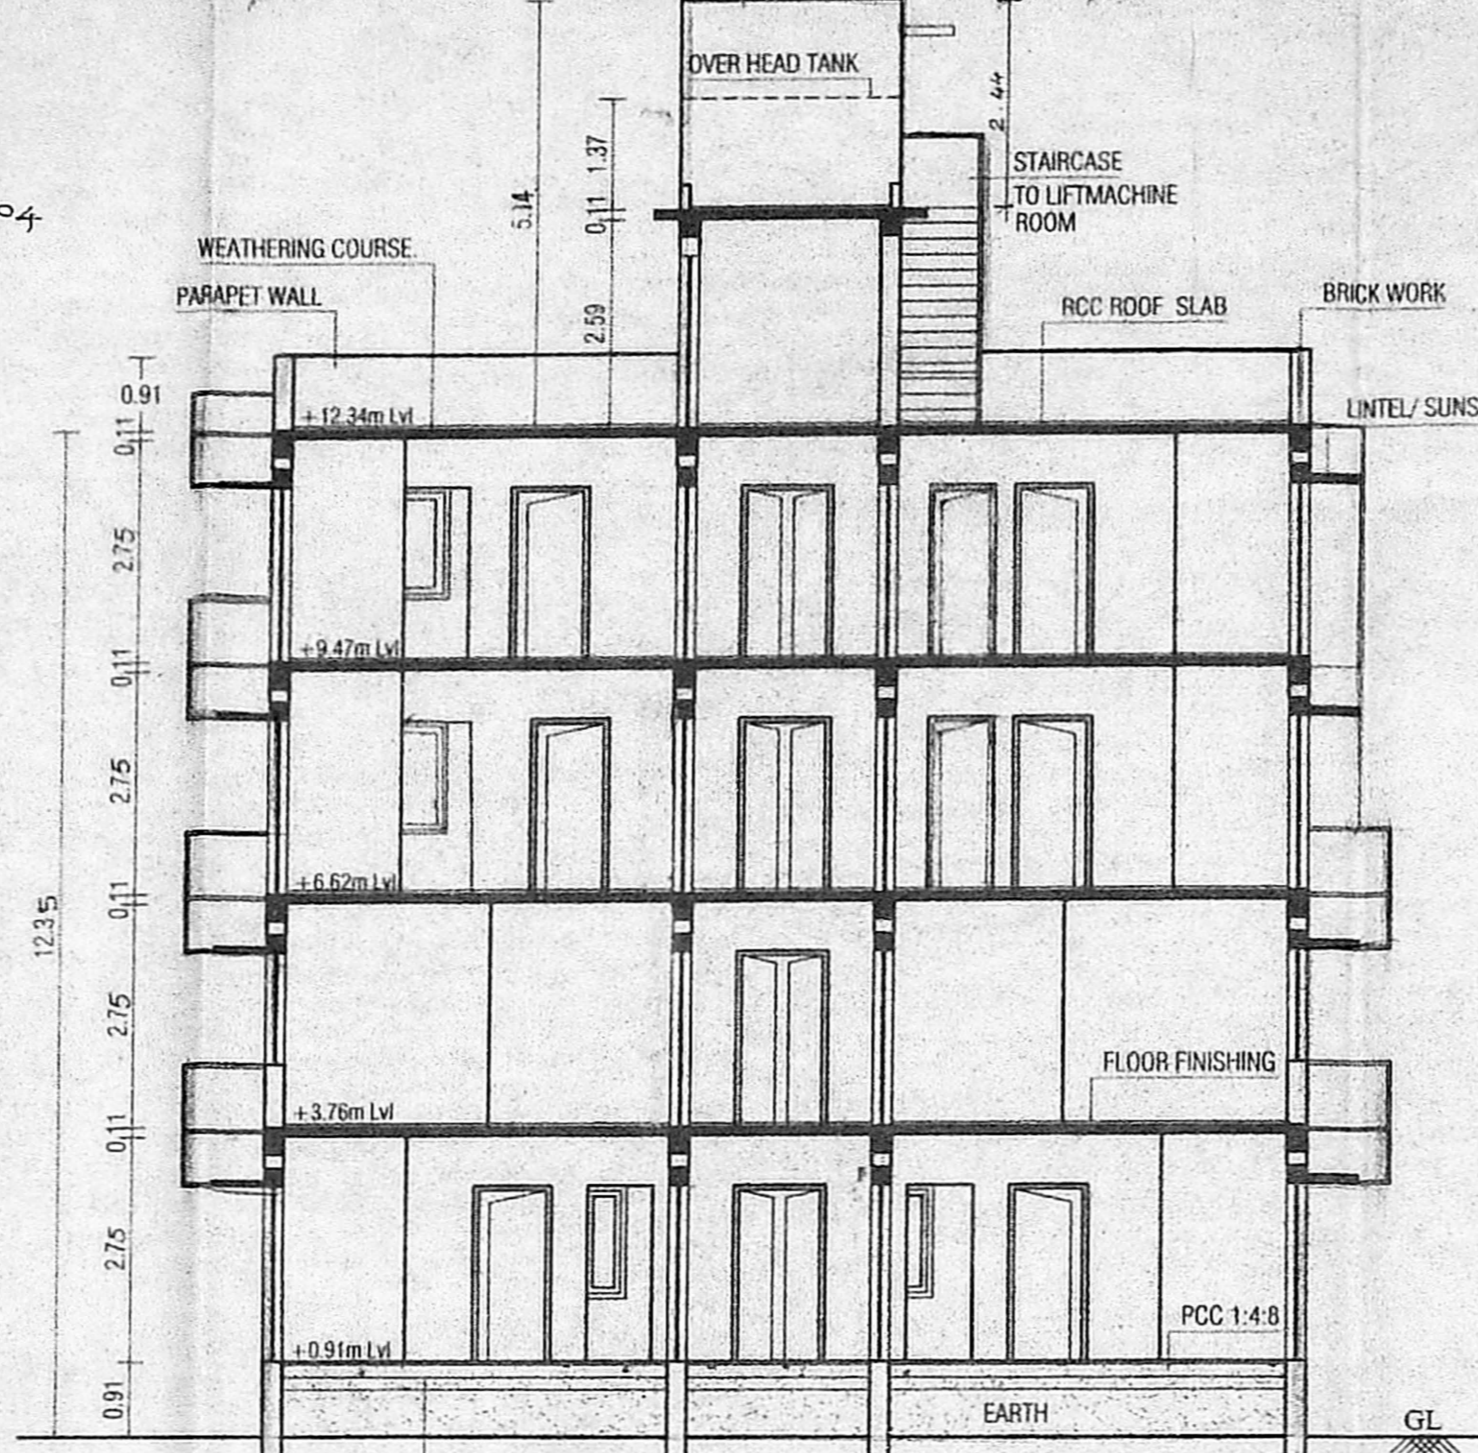

SECTION ON "XY"

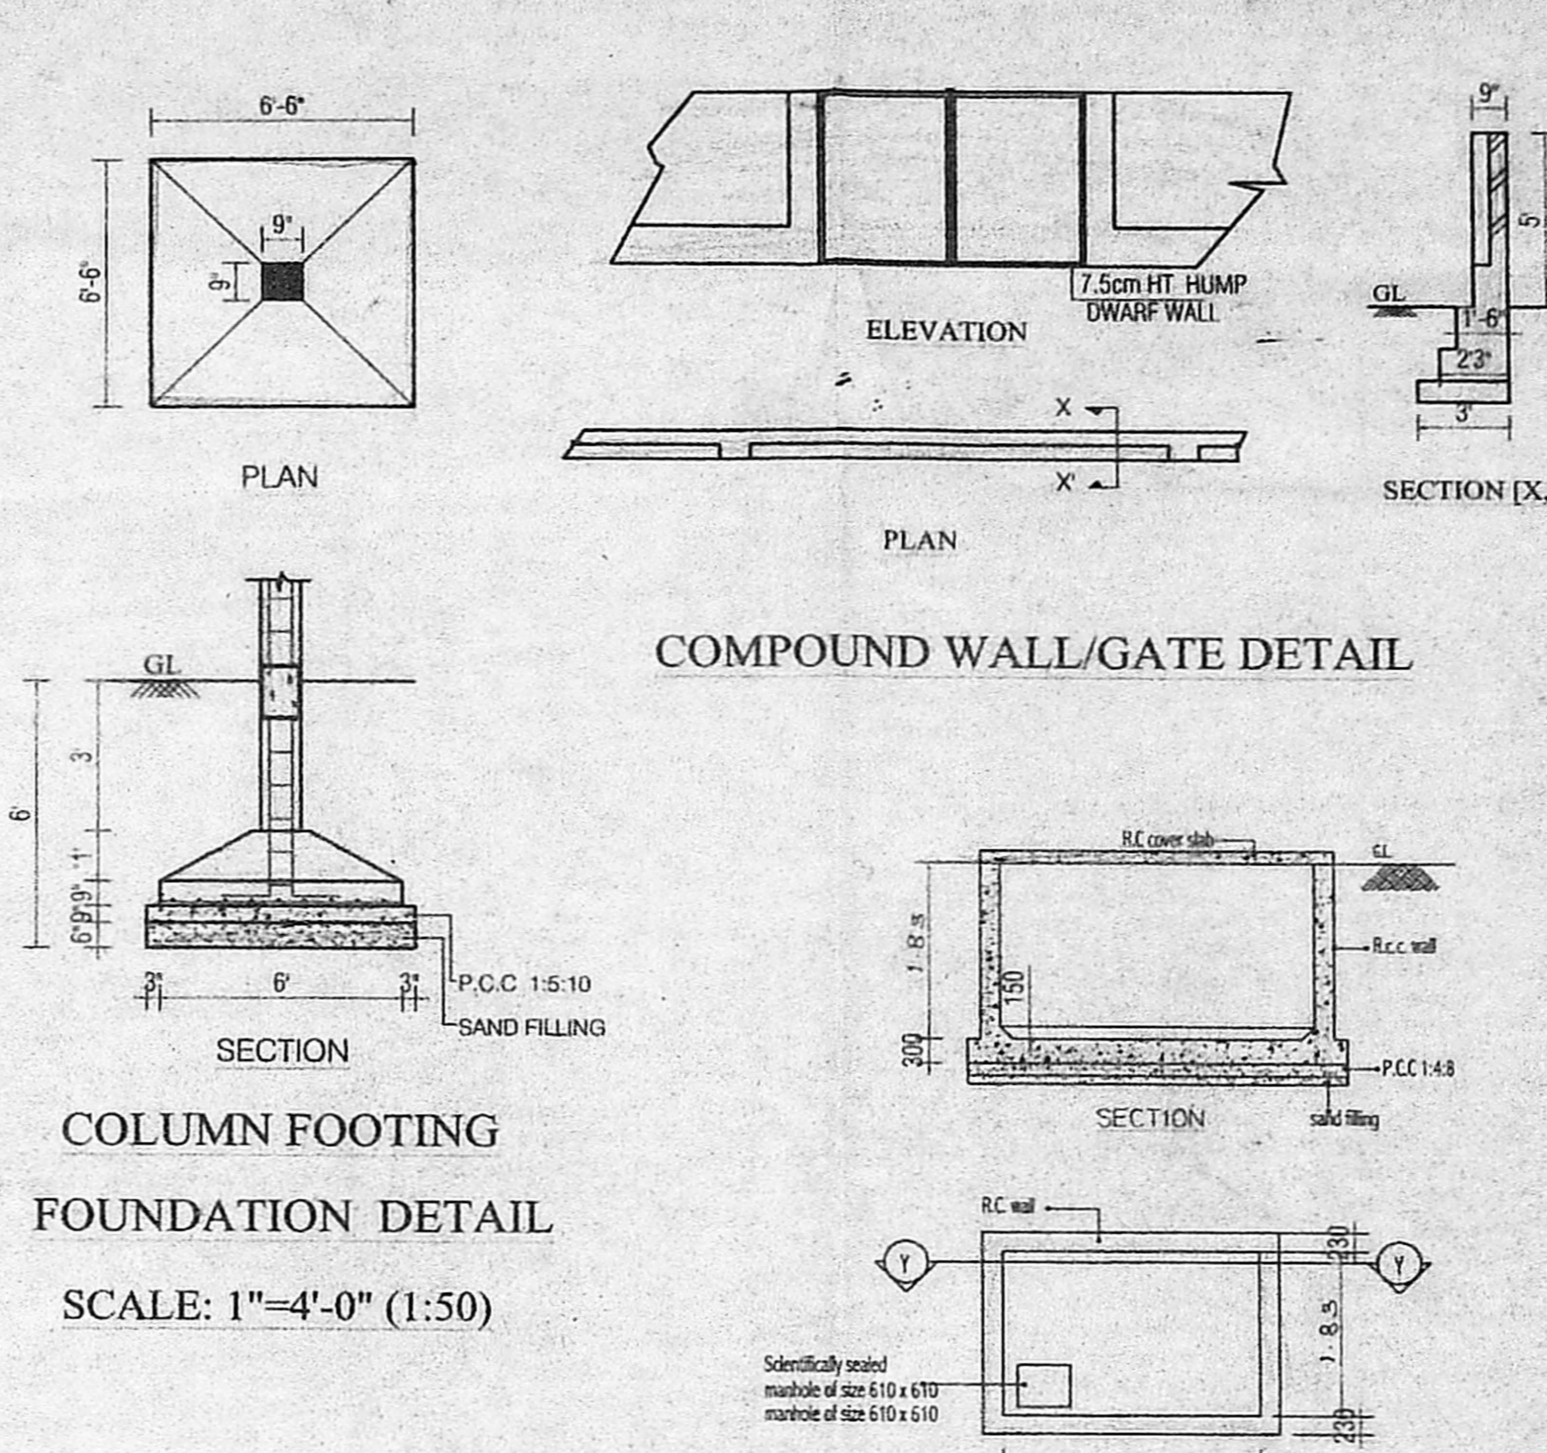


DETAILS OF SUMP

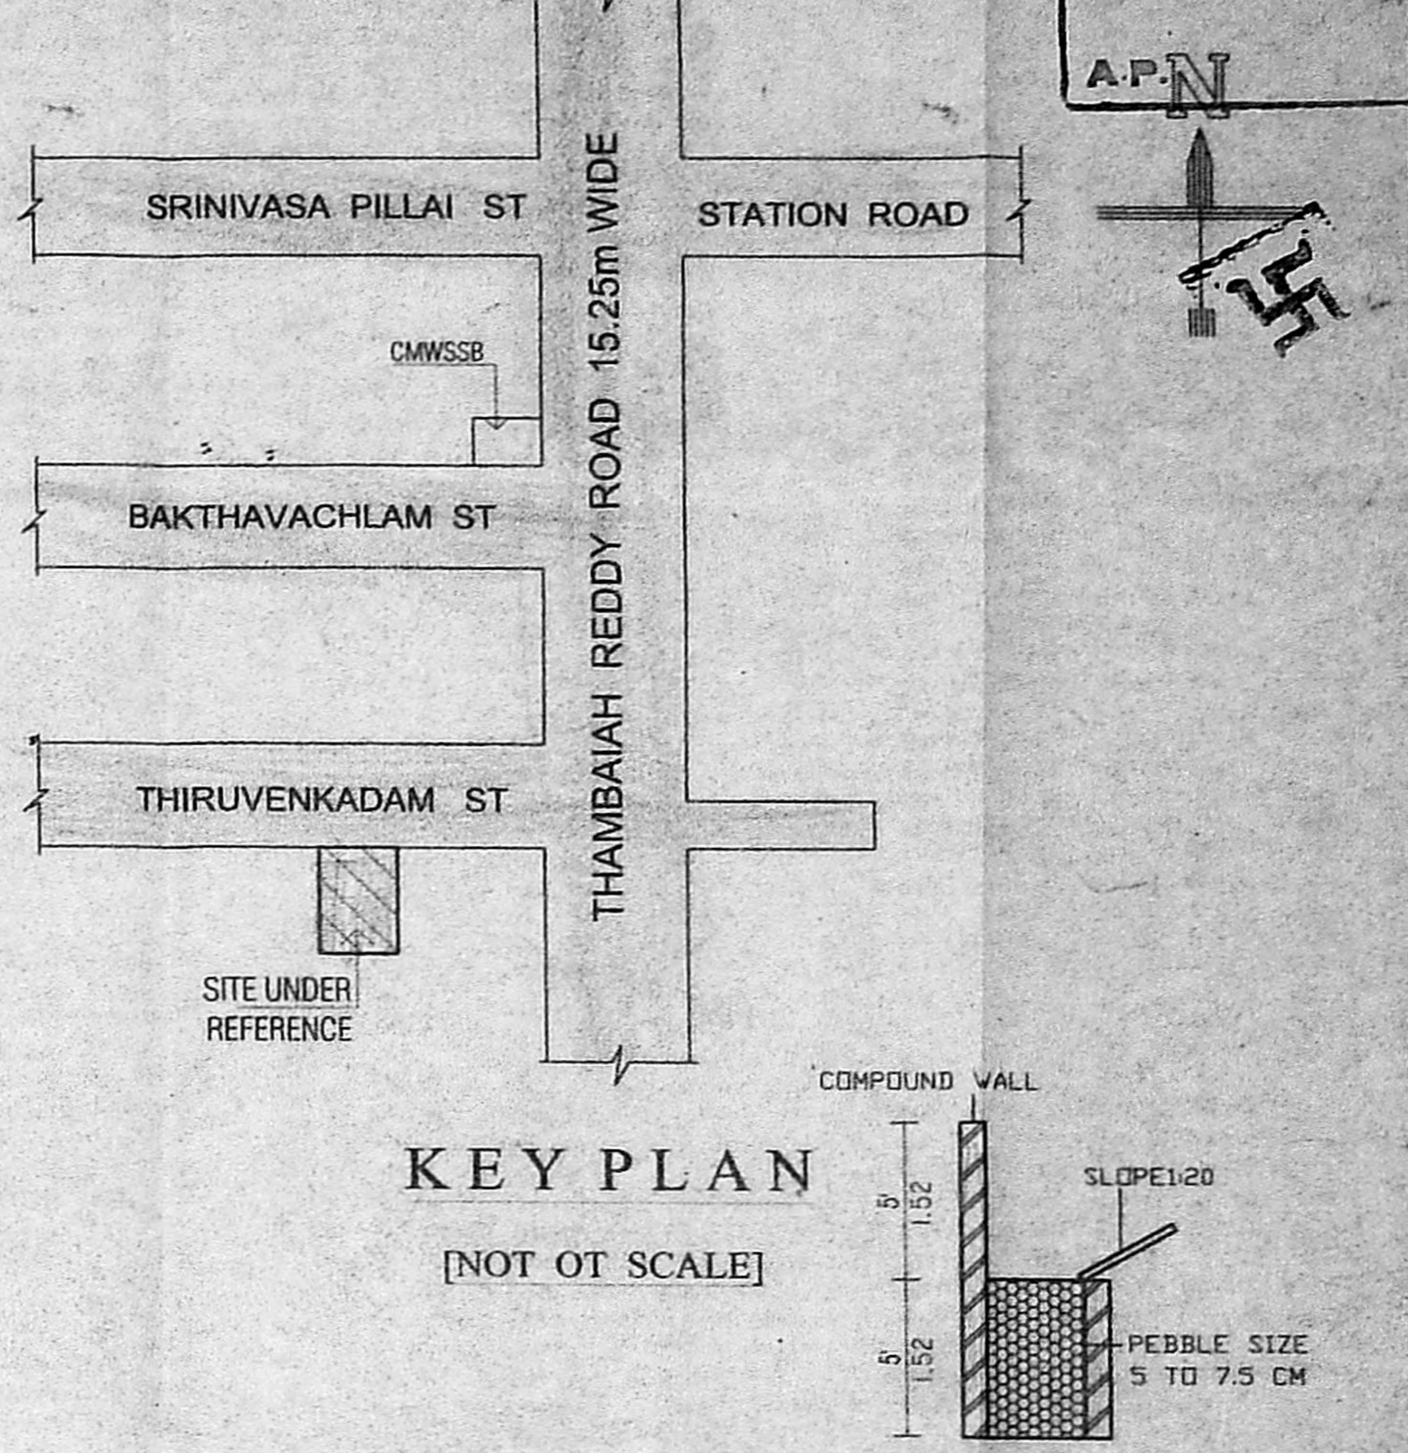


KEY PLAN


DETAILS OF PERCOLATION TRENCH

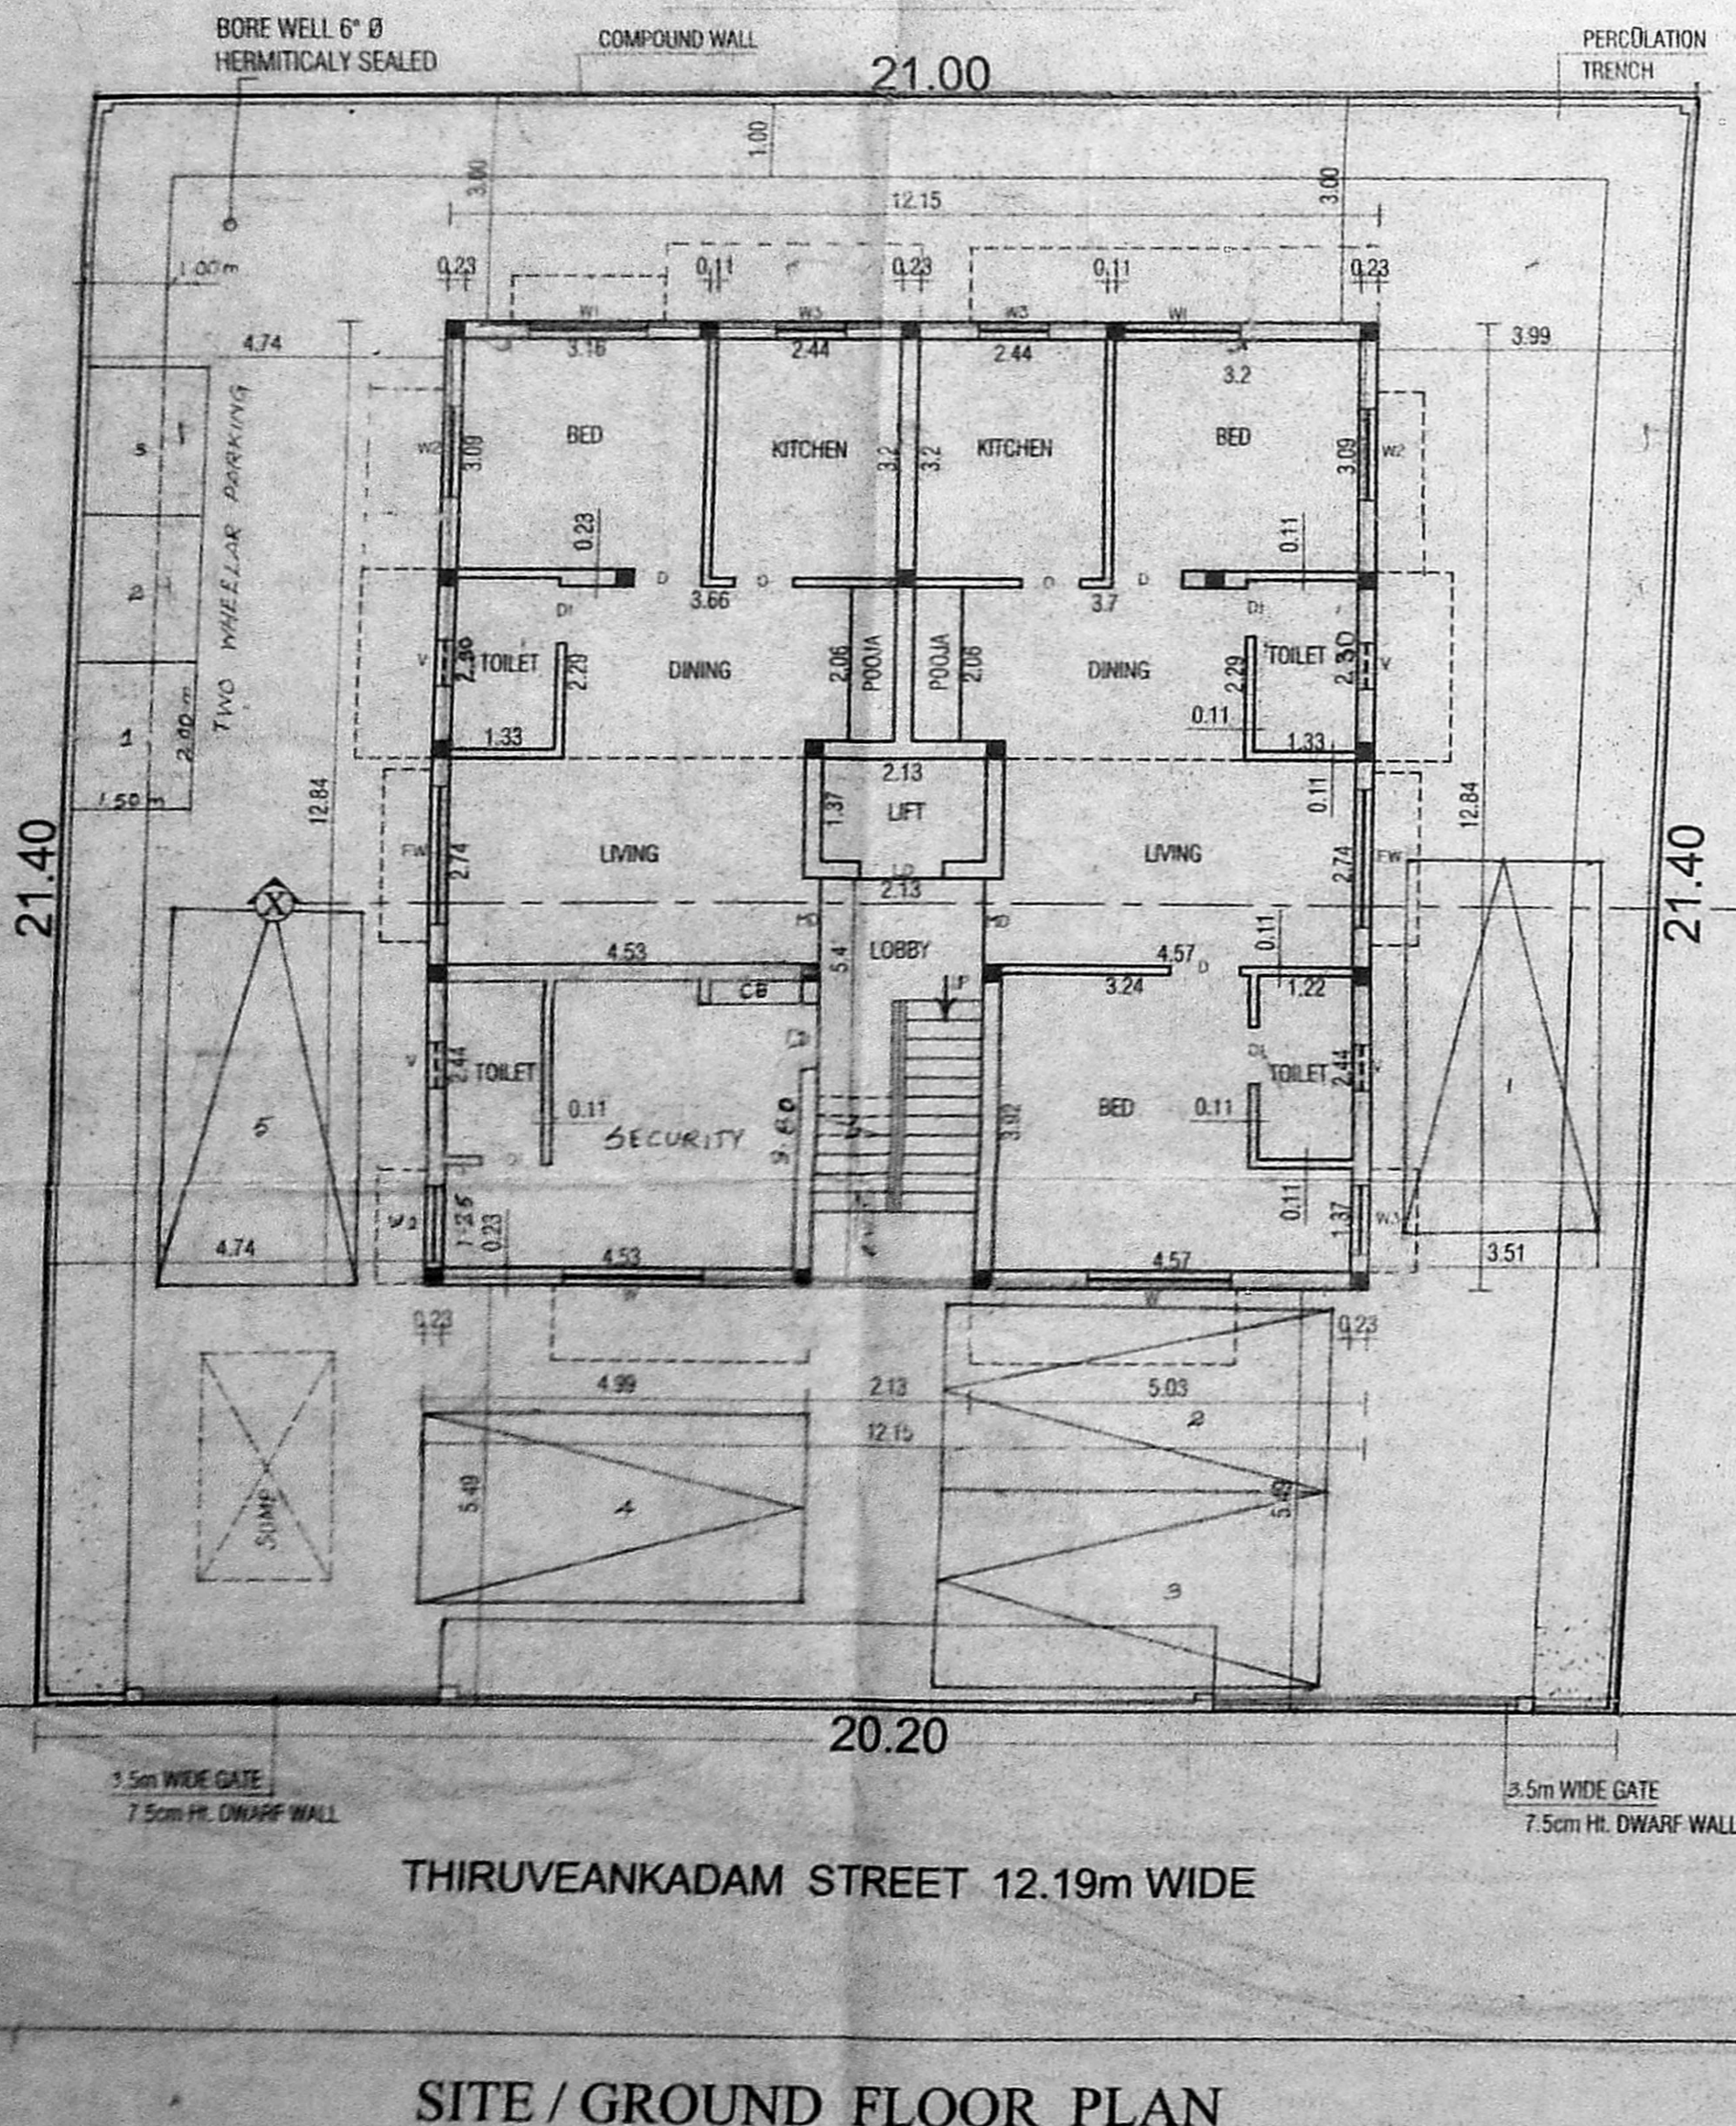


SITE / GROUND FLOOR PLAN

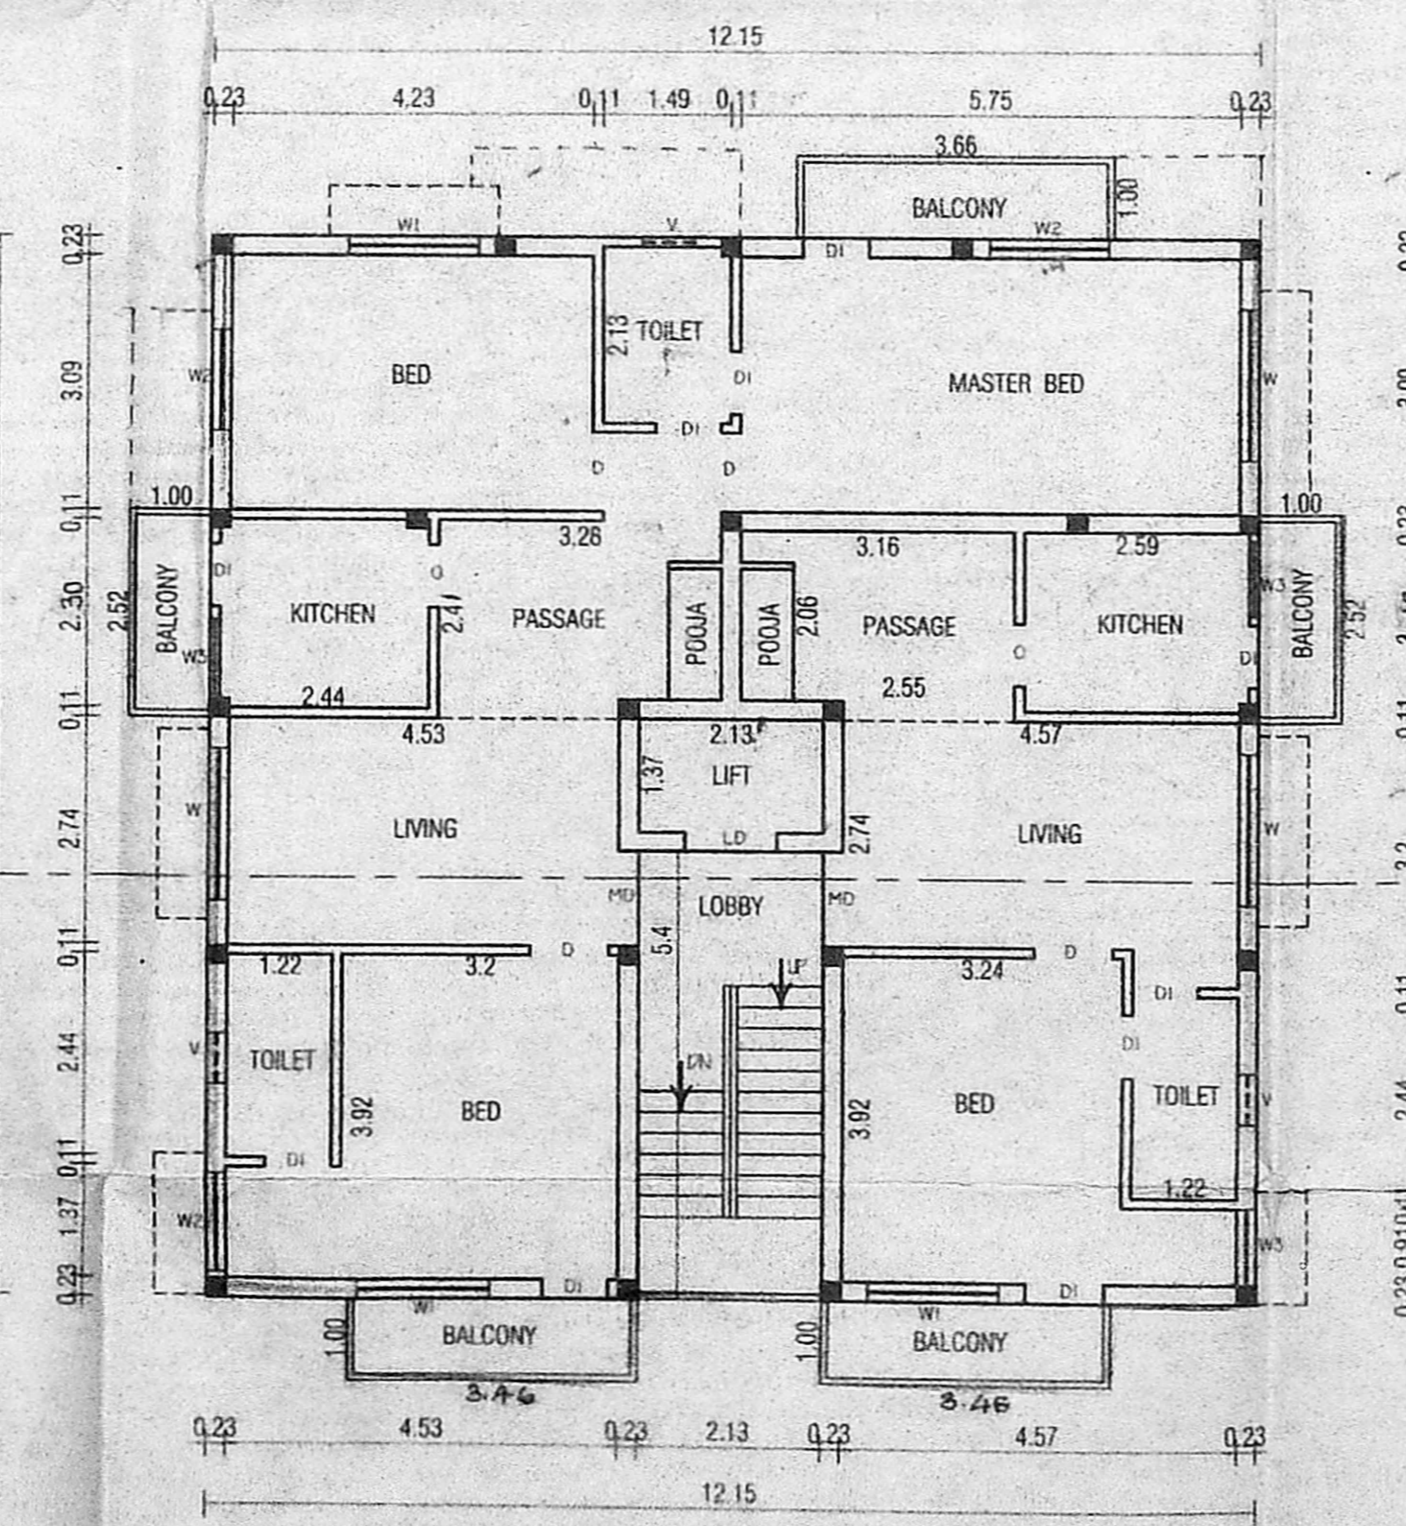

FIRST FLOOR PLAN

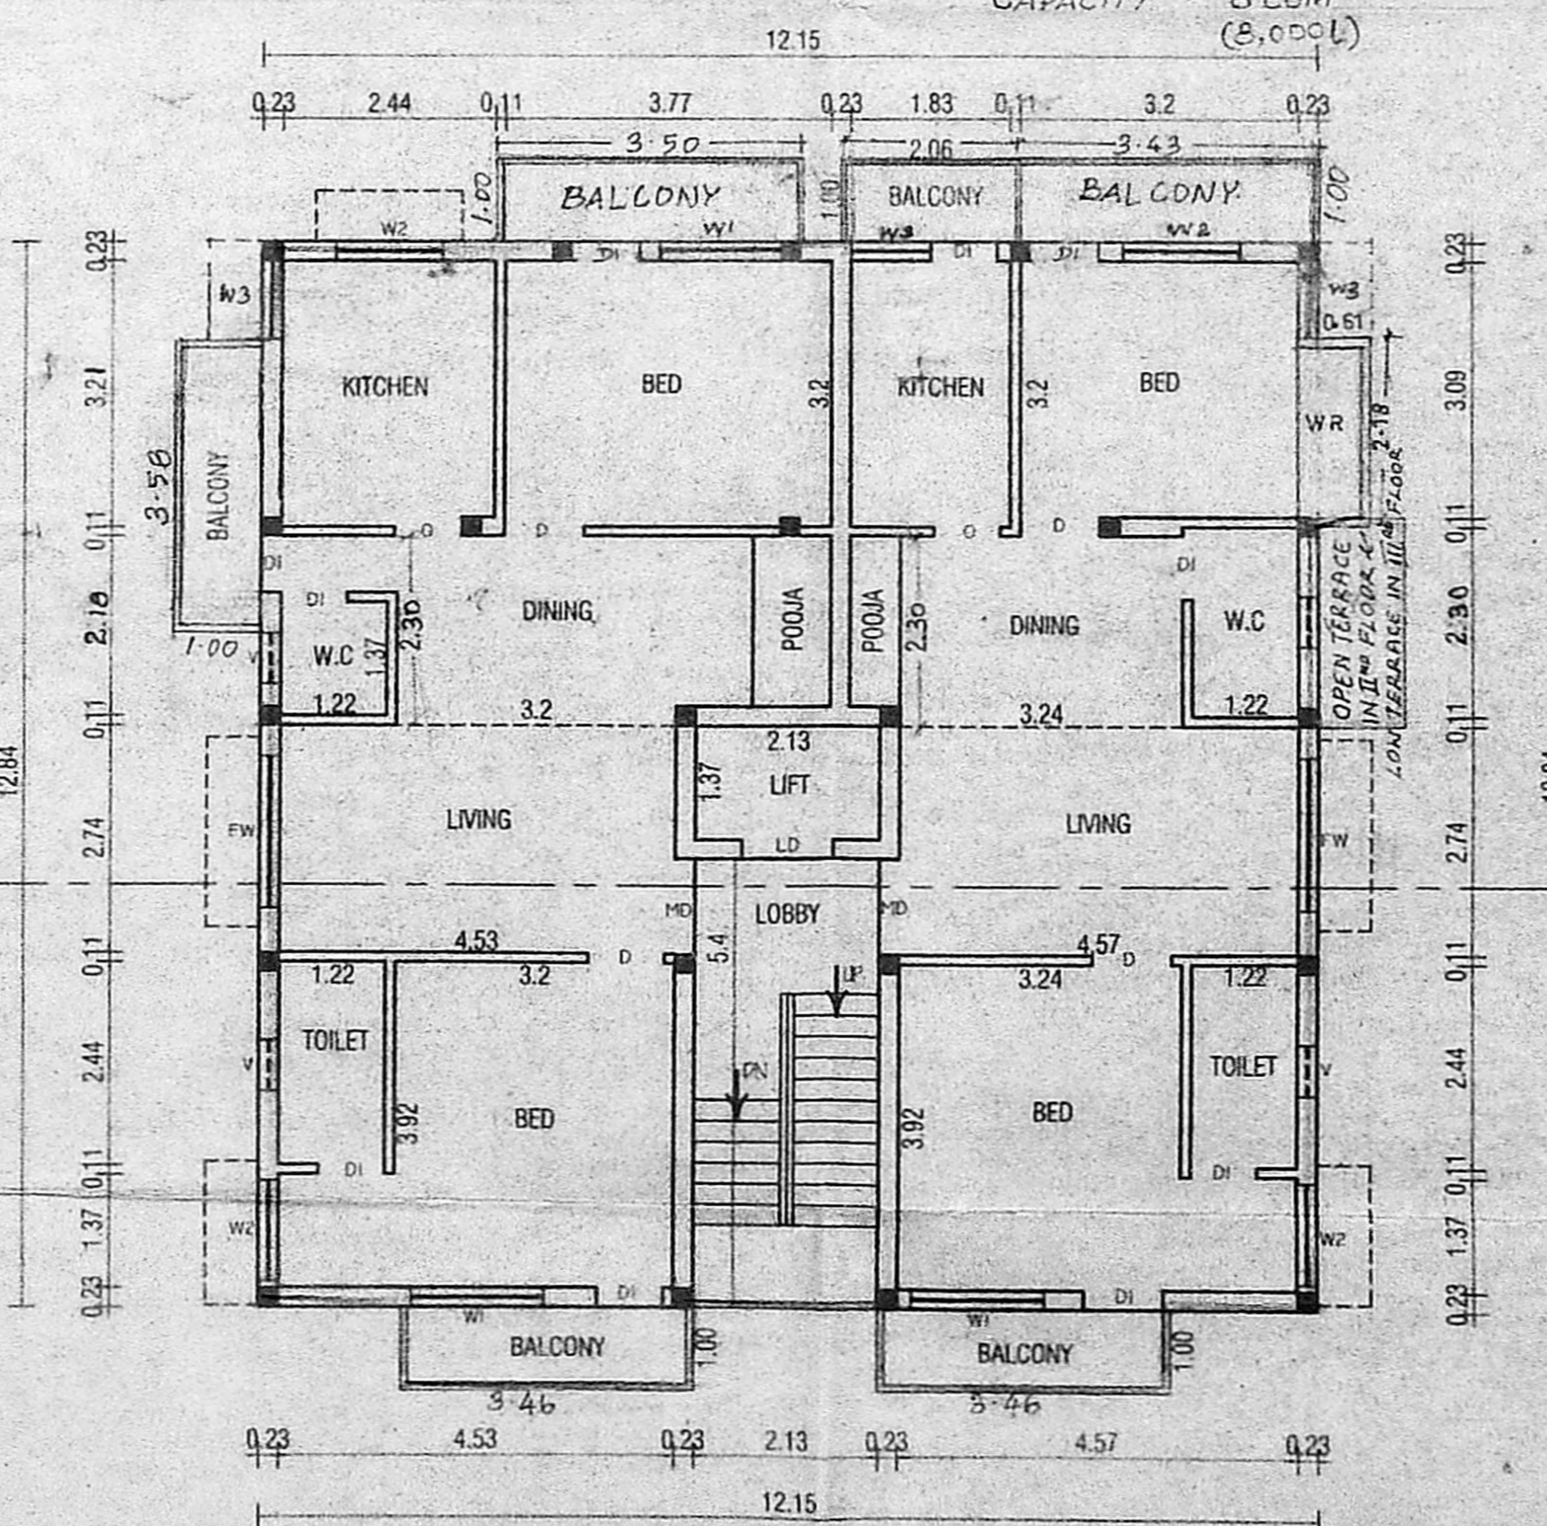

TYPICAL FLOOR PLAN FOR SECOND & THIRD FLOORS

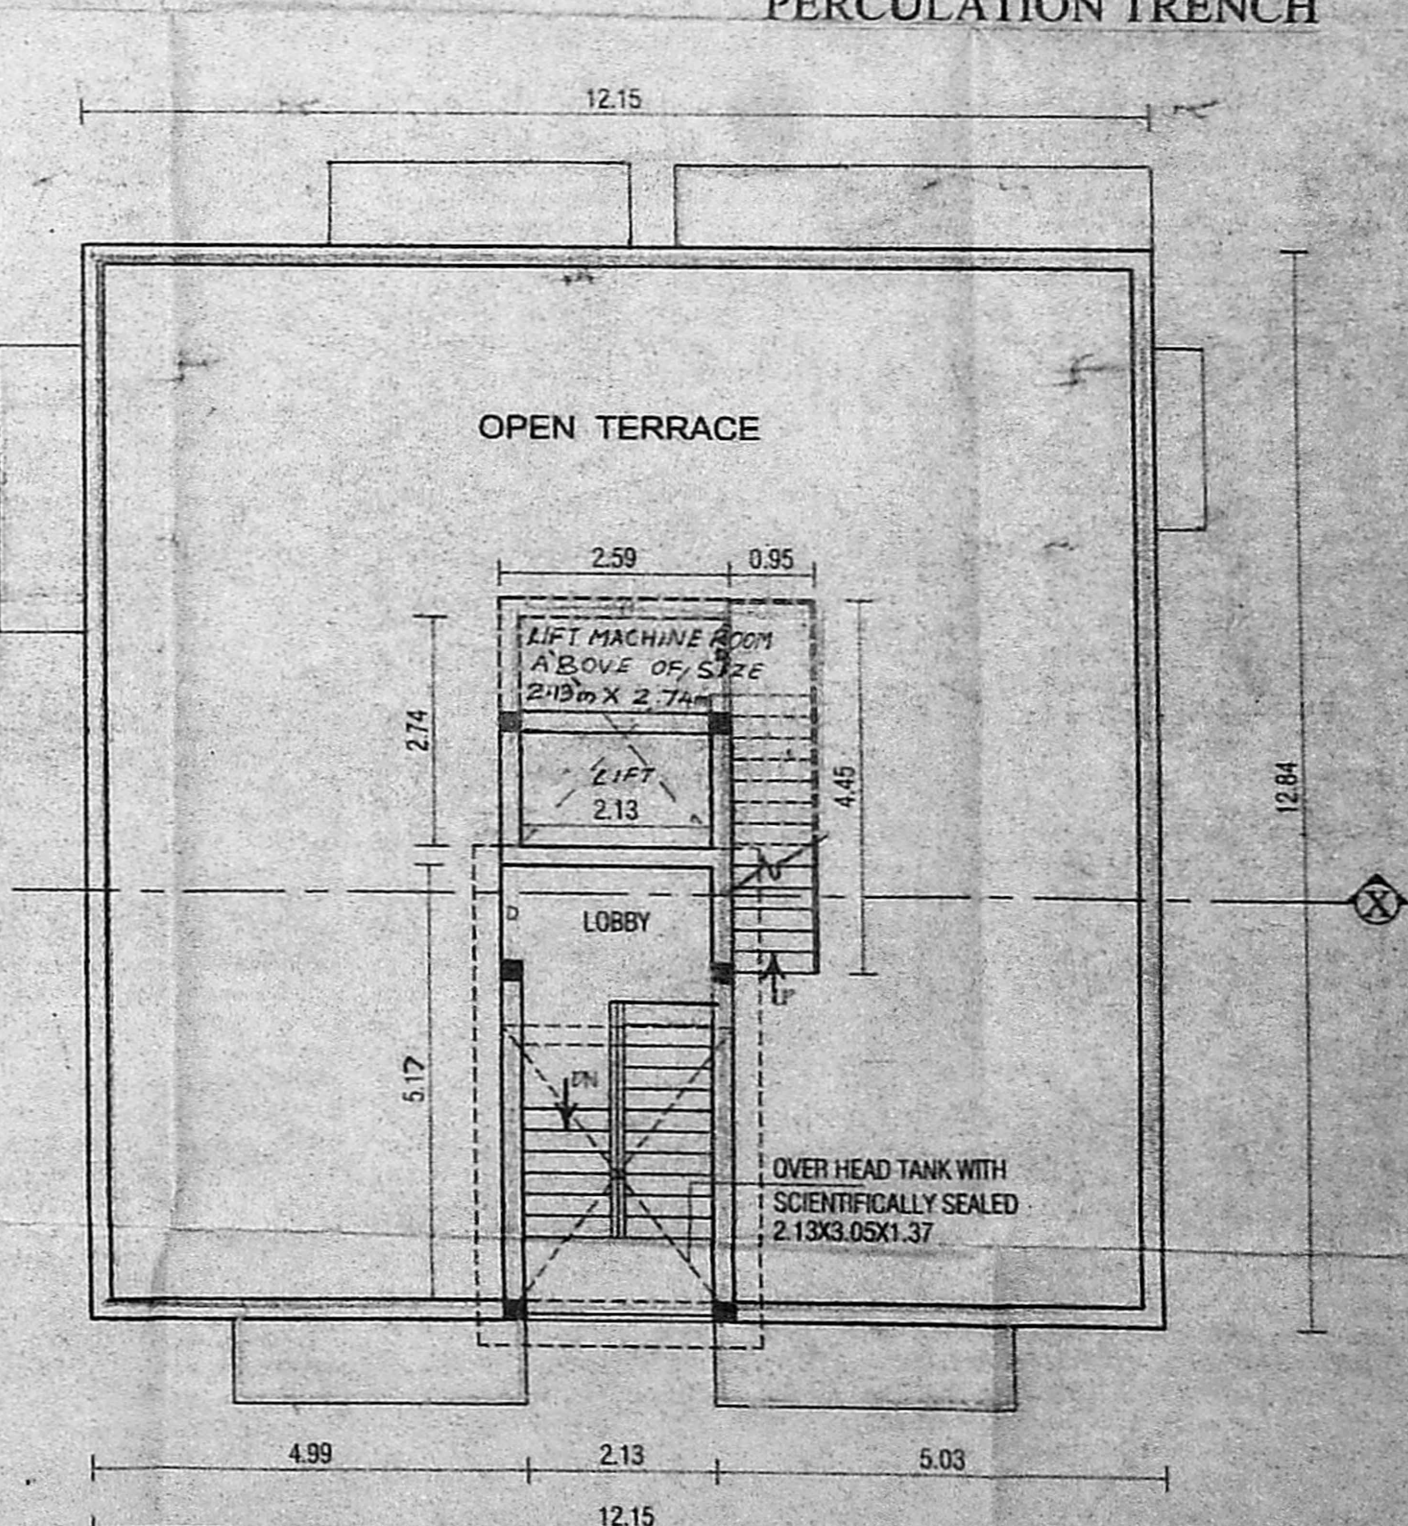

TERRACE FLOOR PLAN