

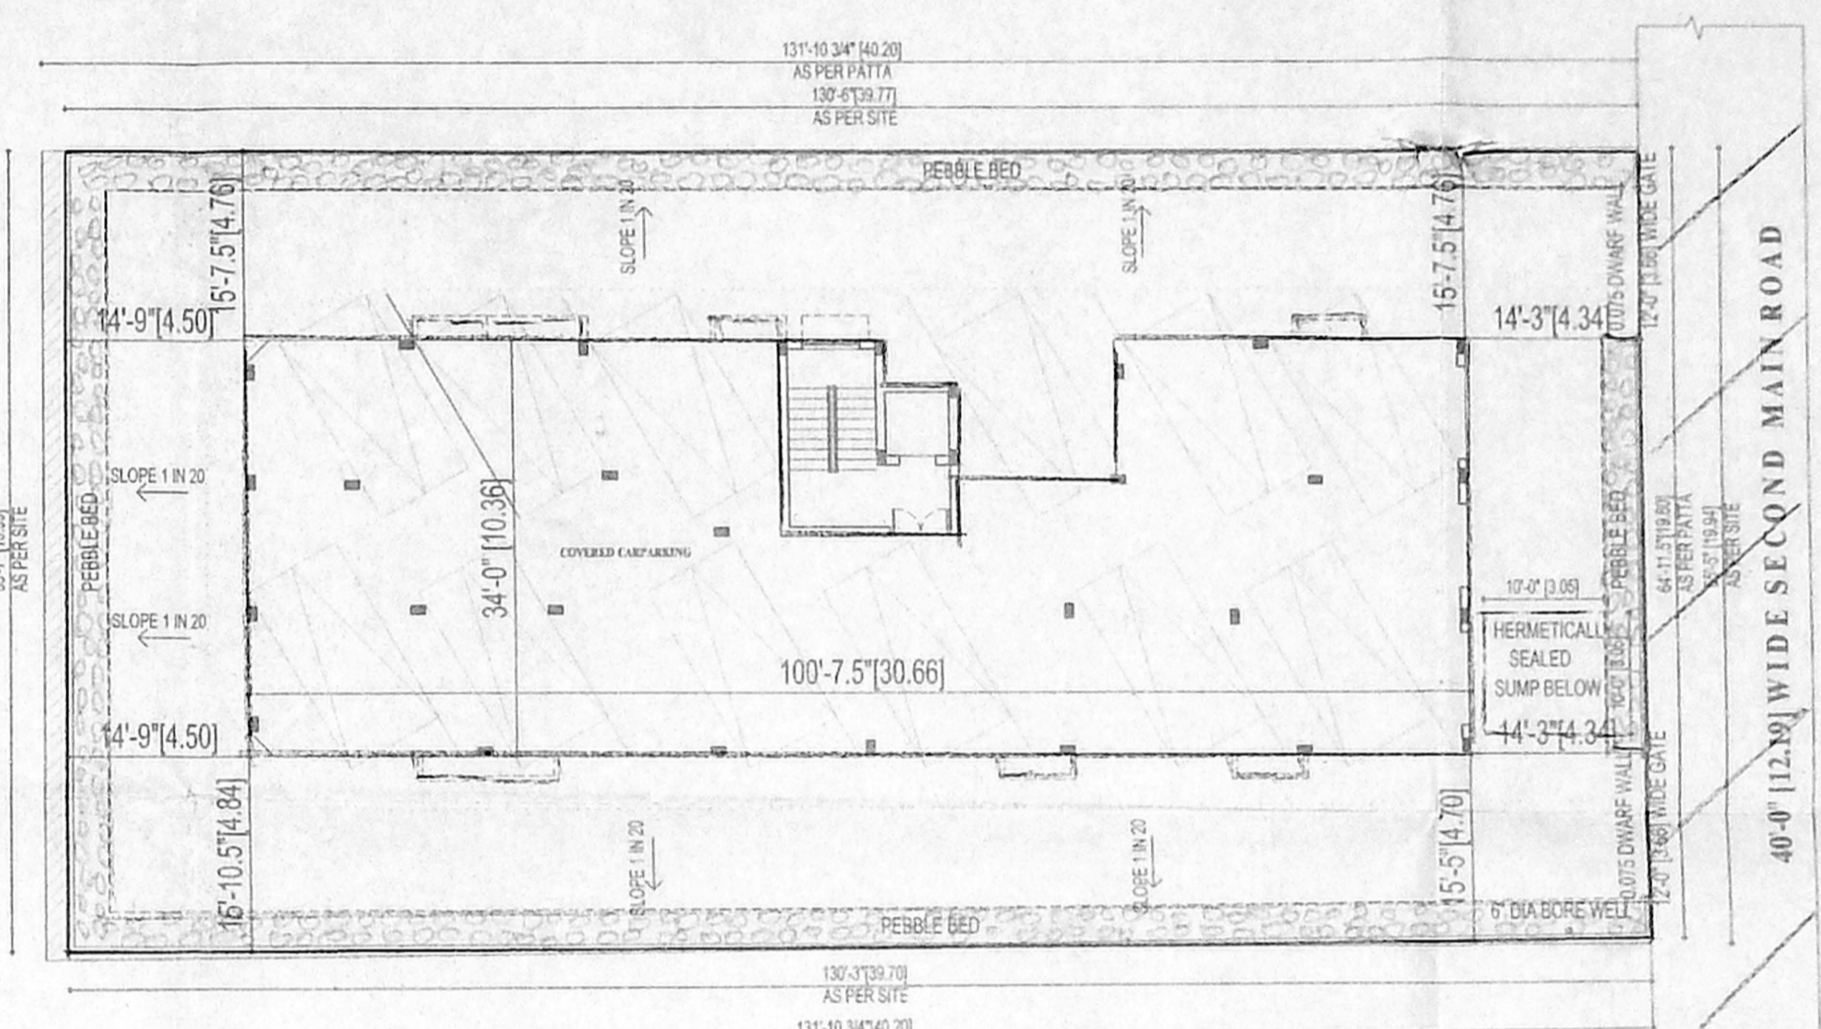
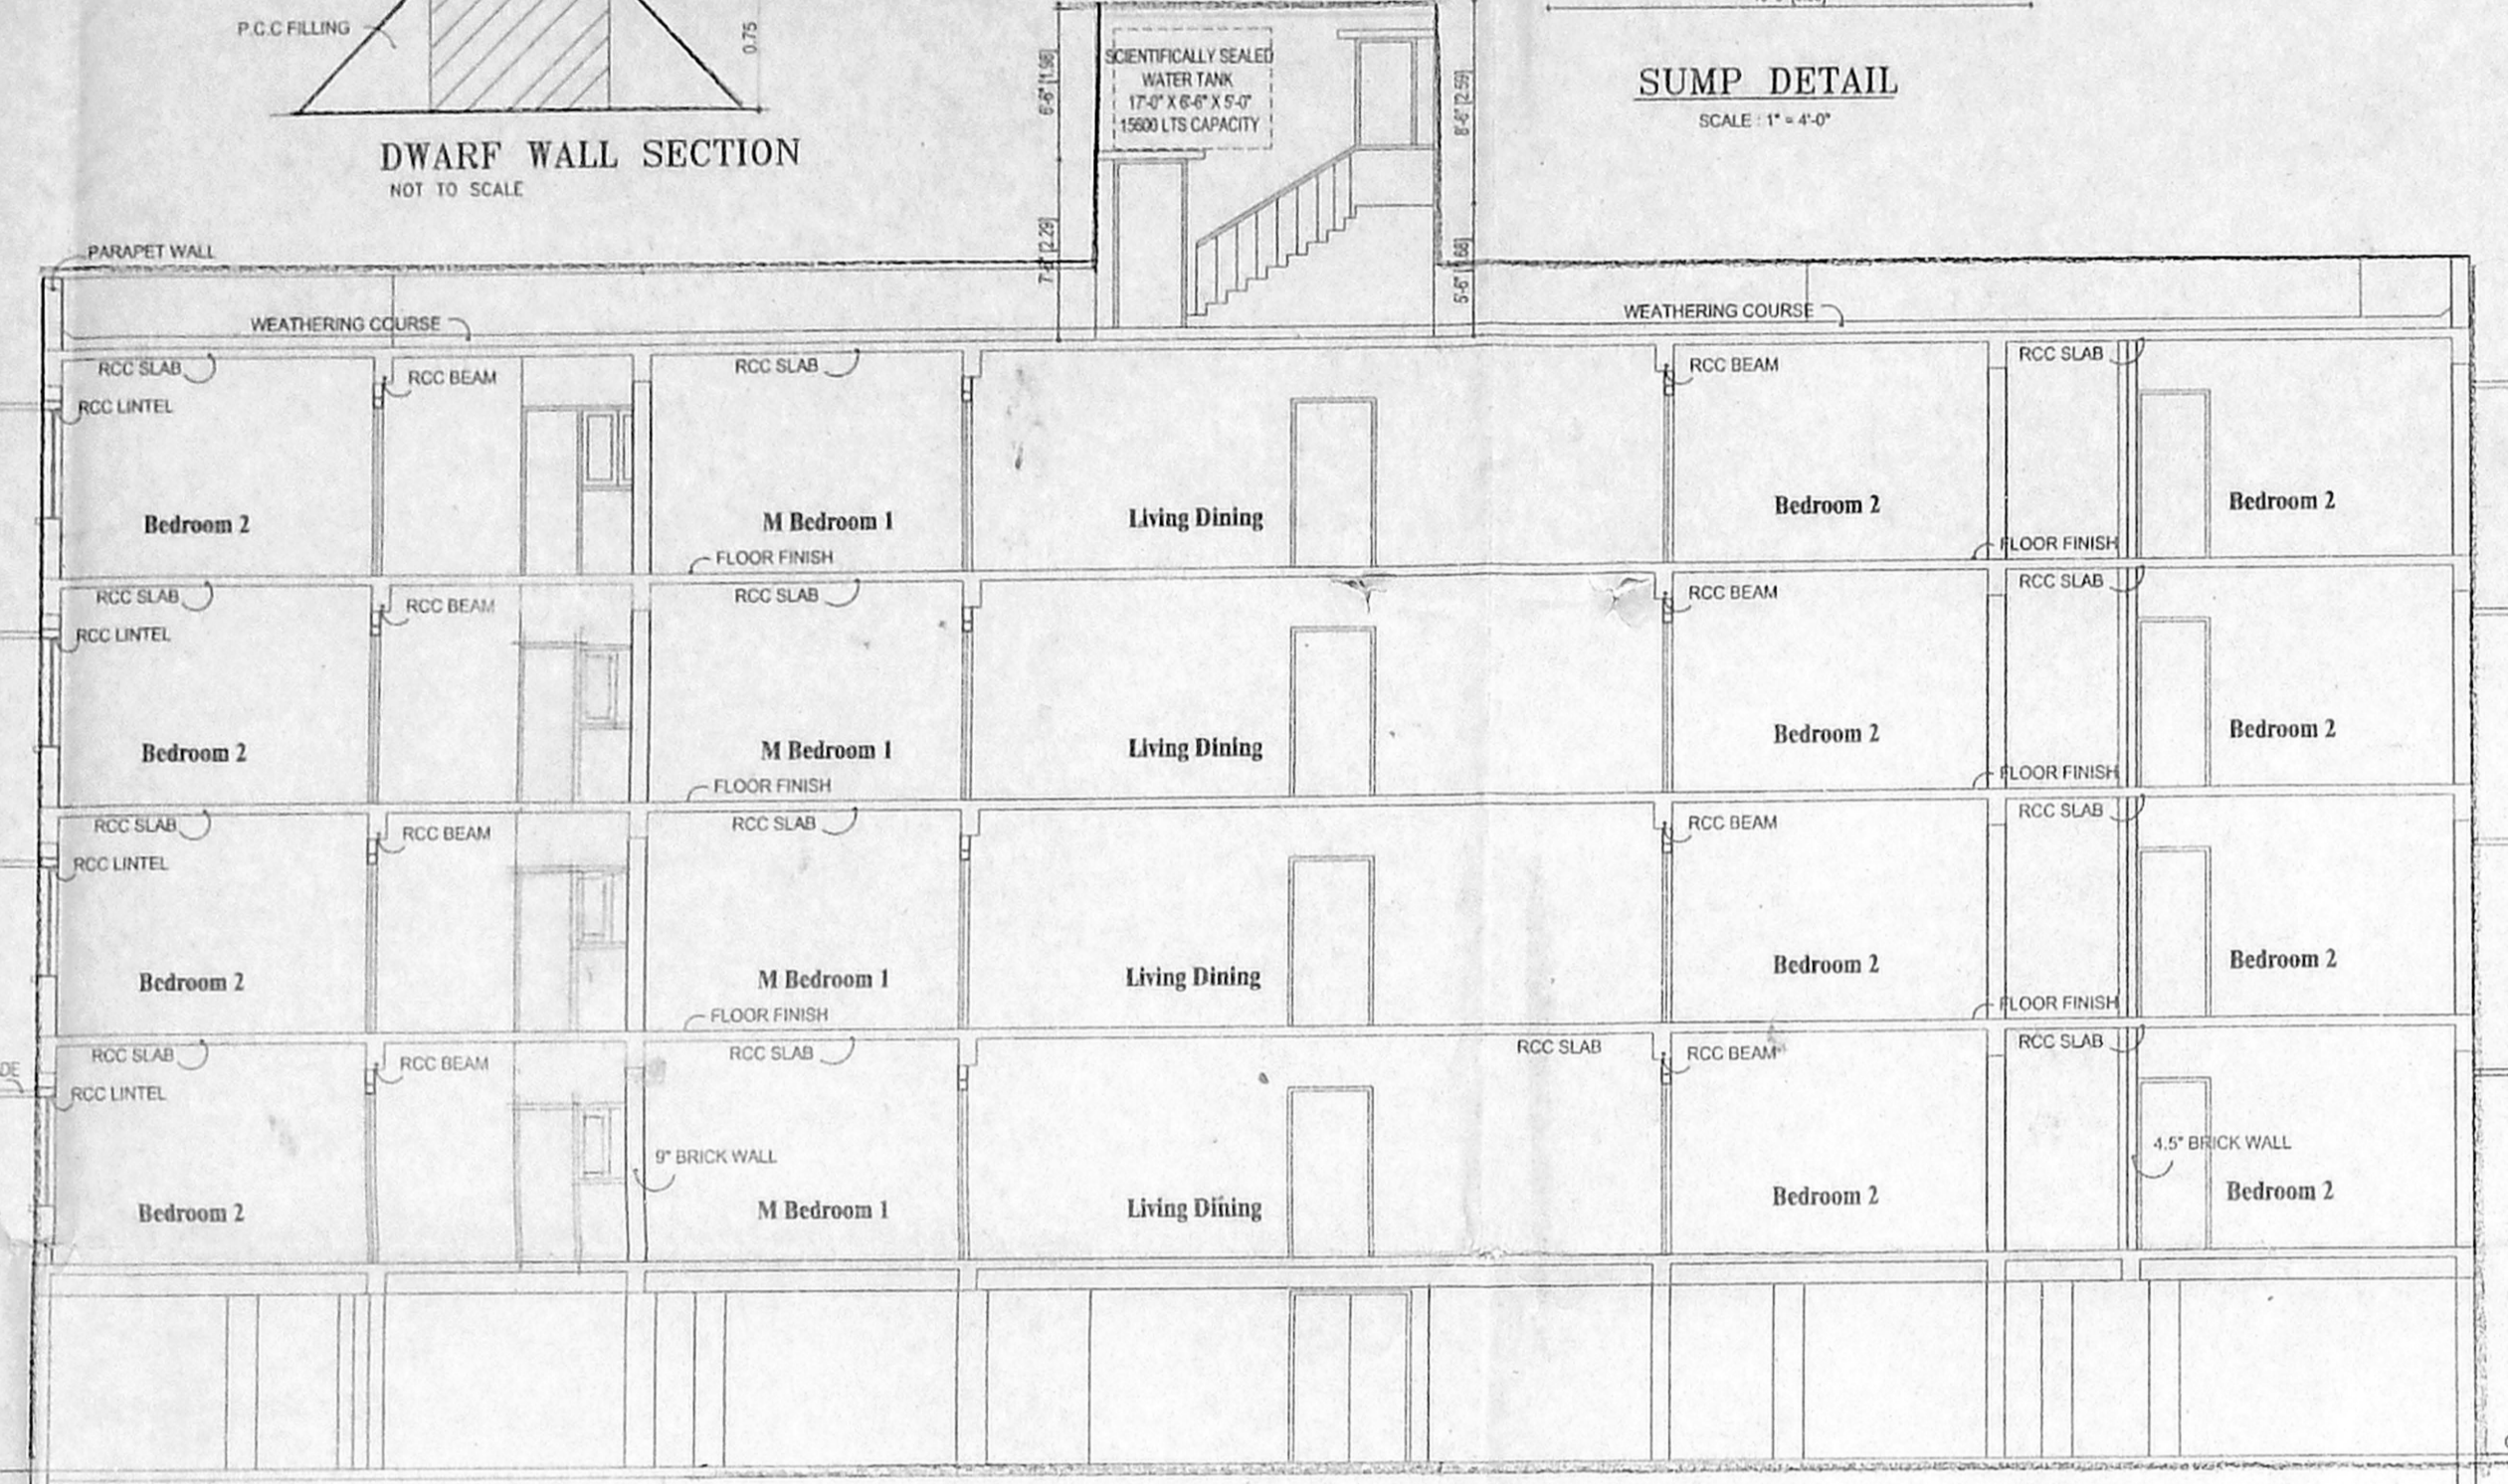
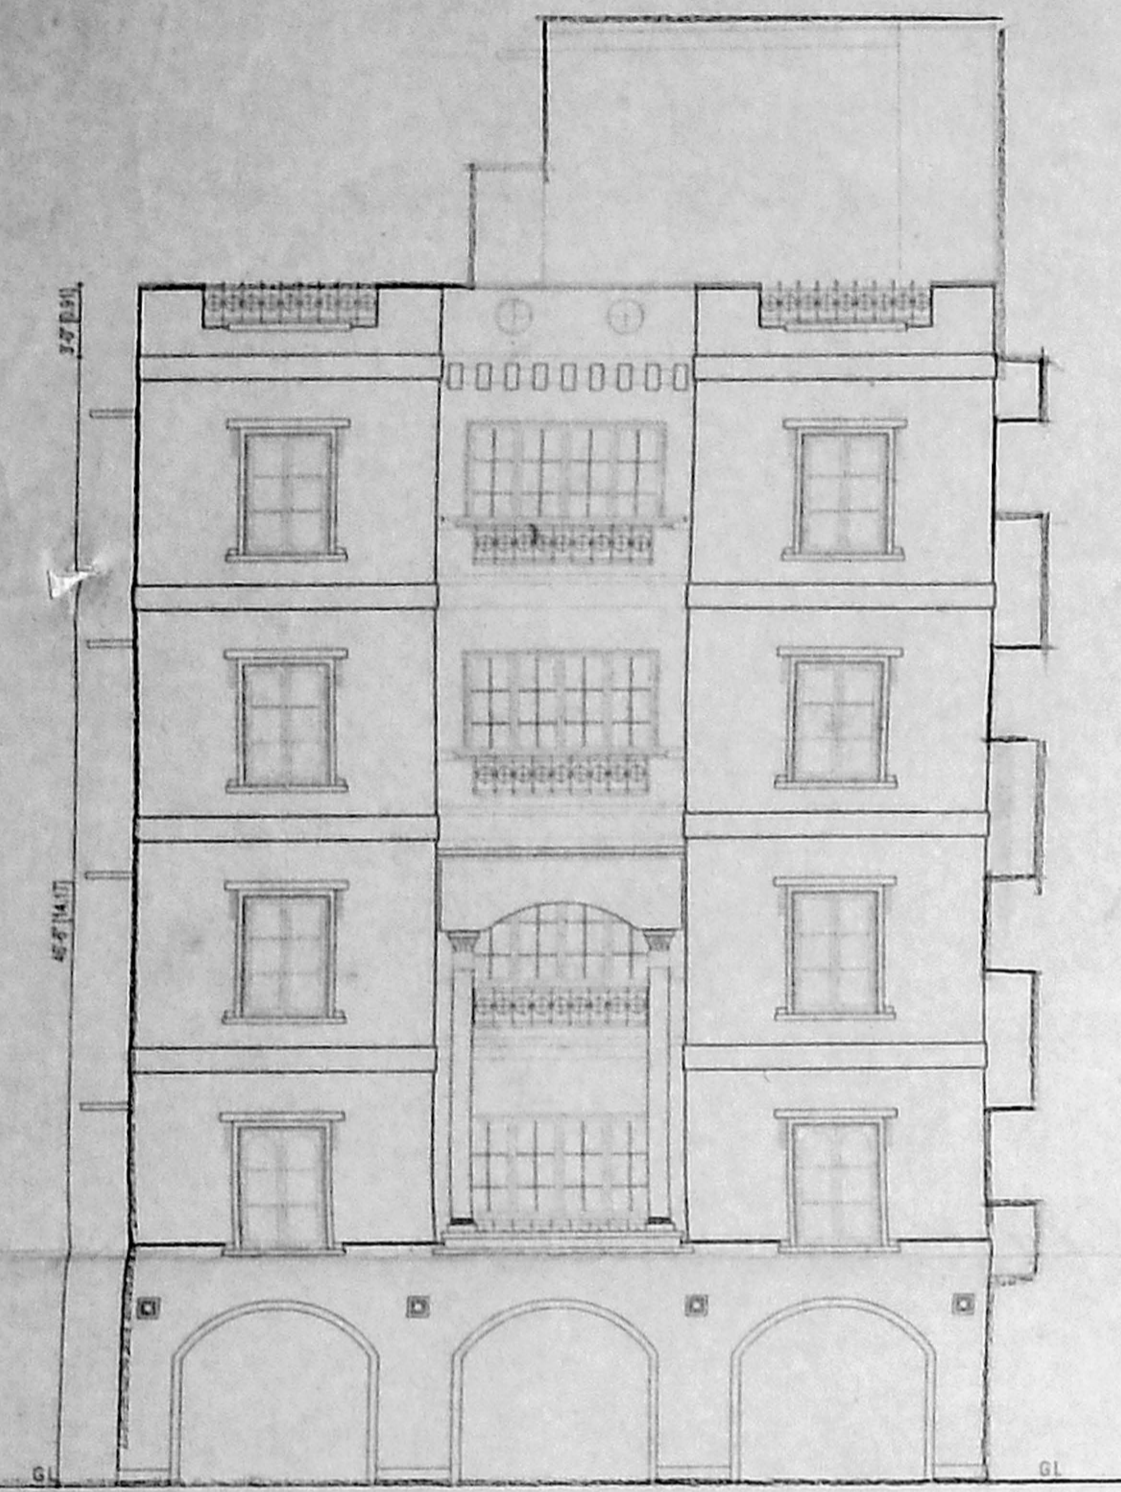
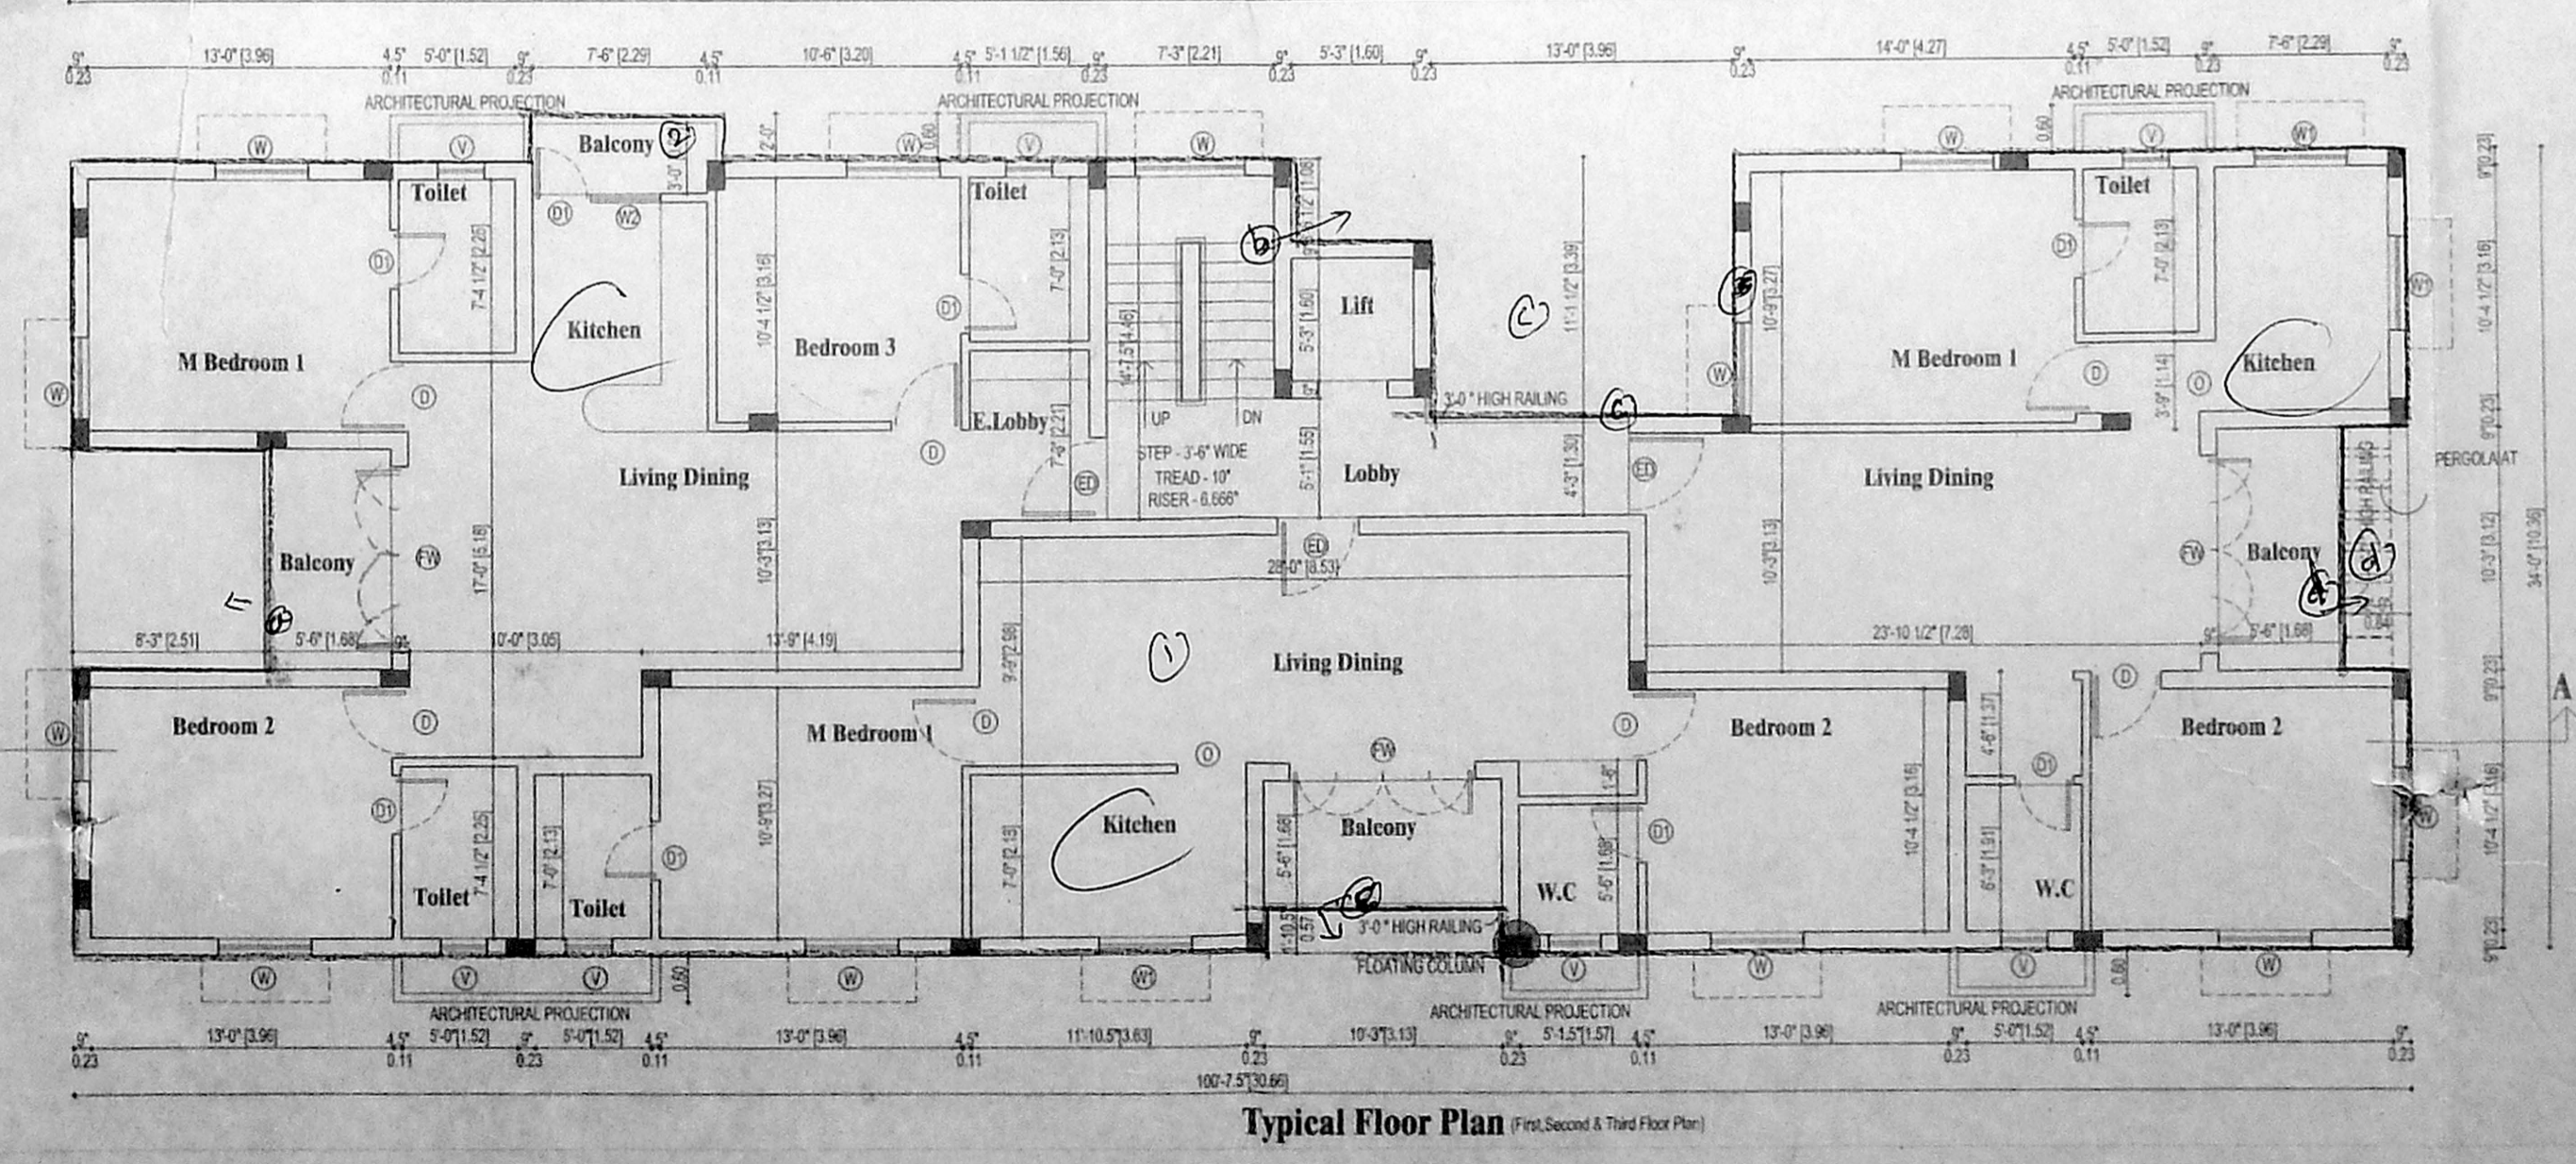
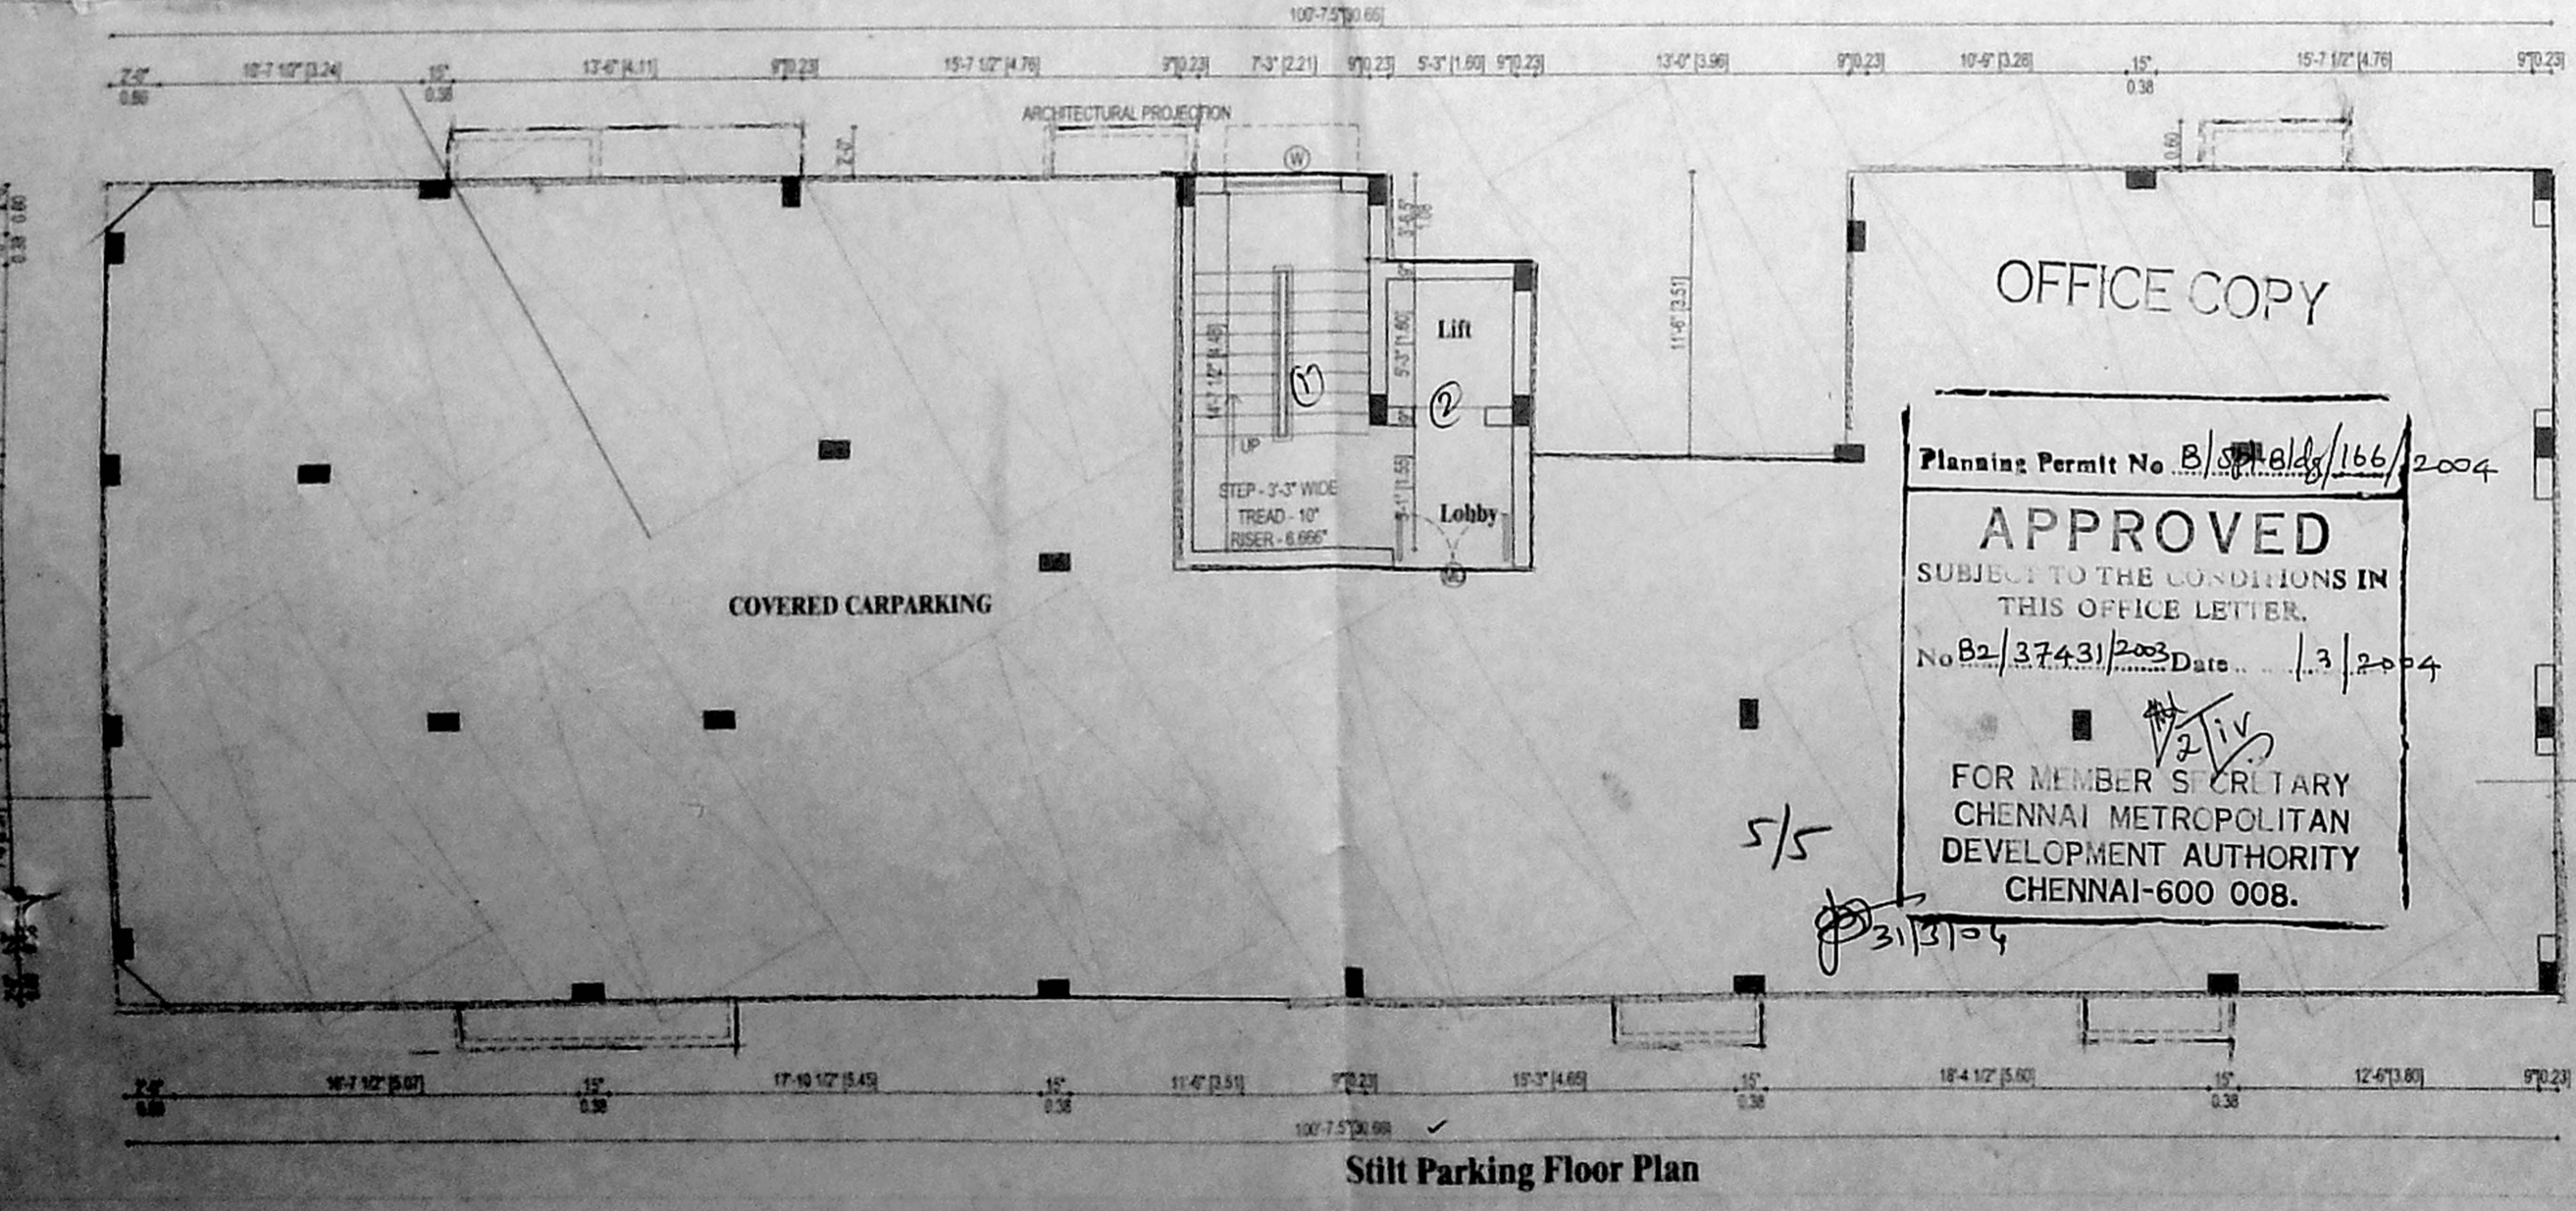


CMDA NO. 82/3743/100	
C. No. 82/3743/100	NO. 100
Asst. Surveyor	12/3/04
P.A.	
W1	
W2	
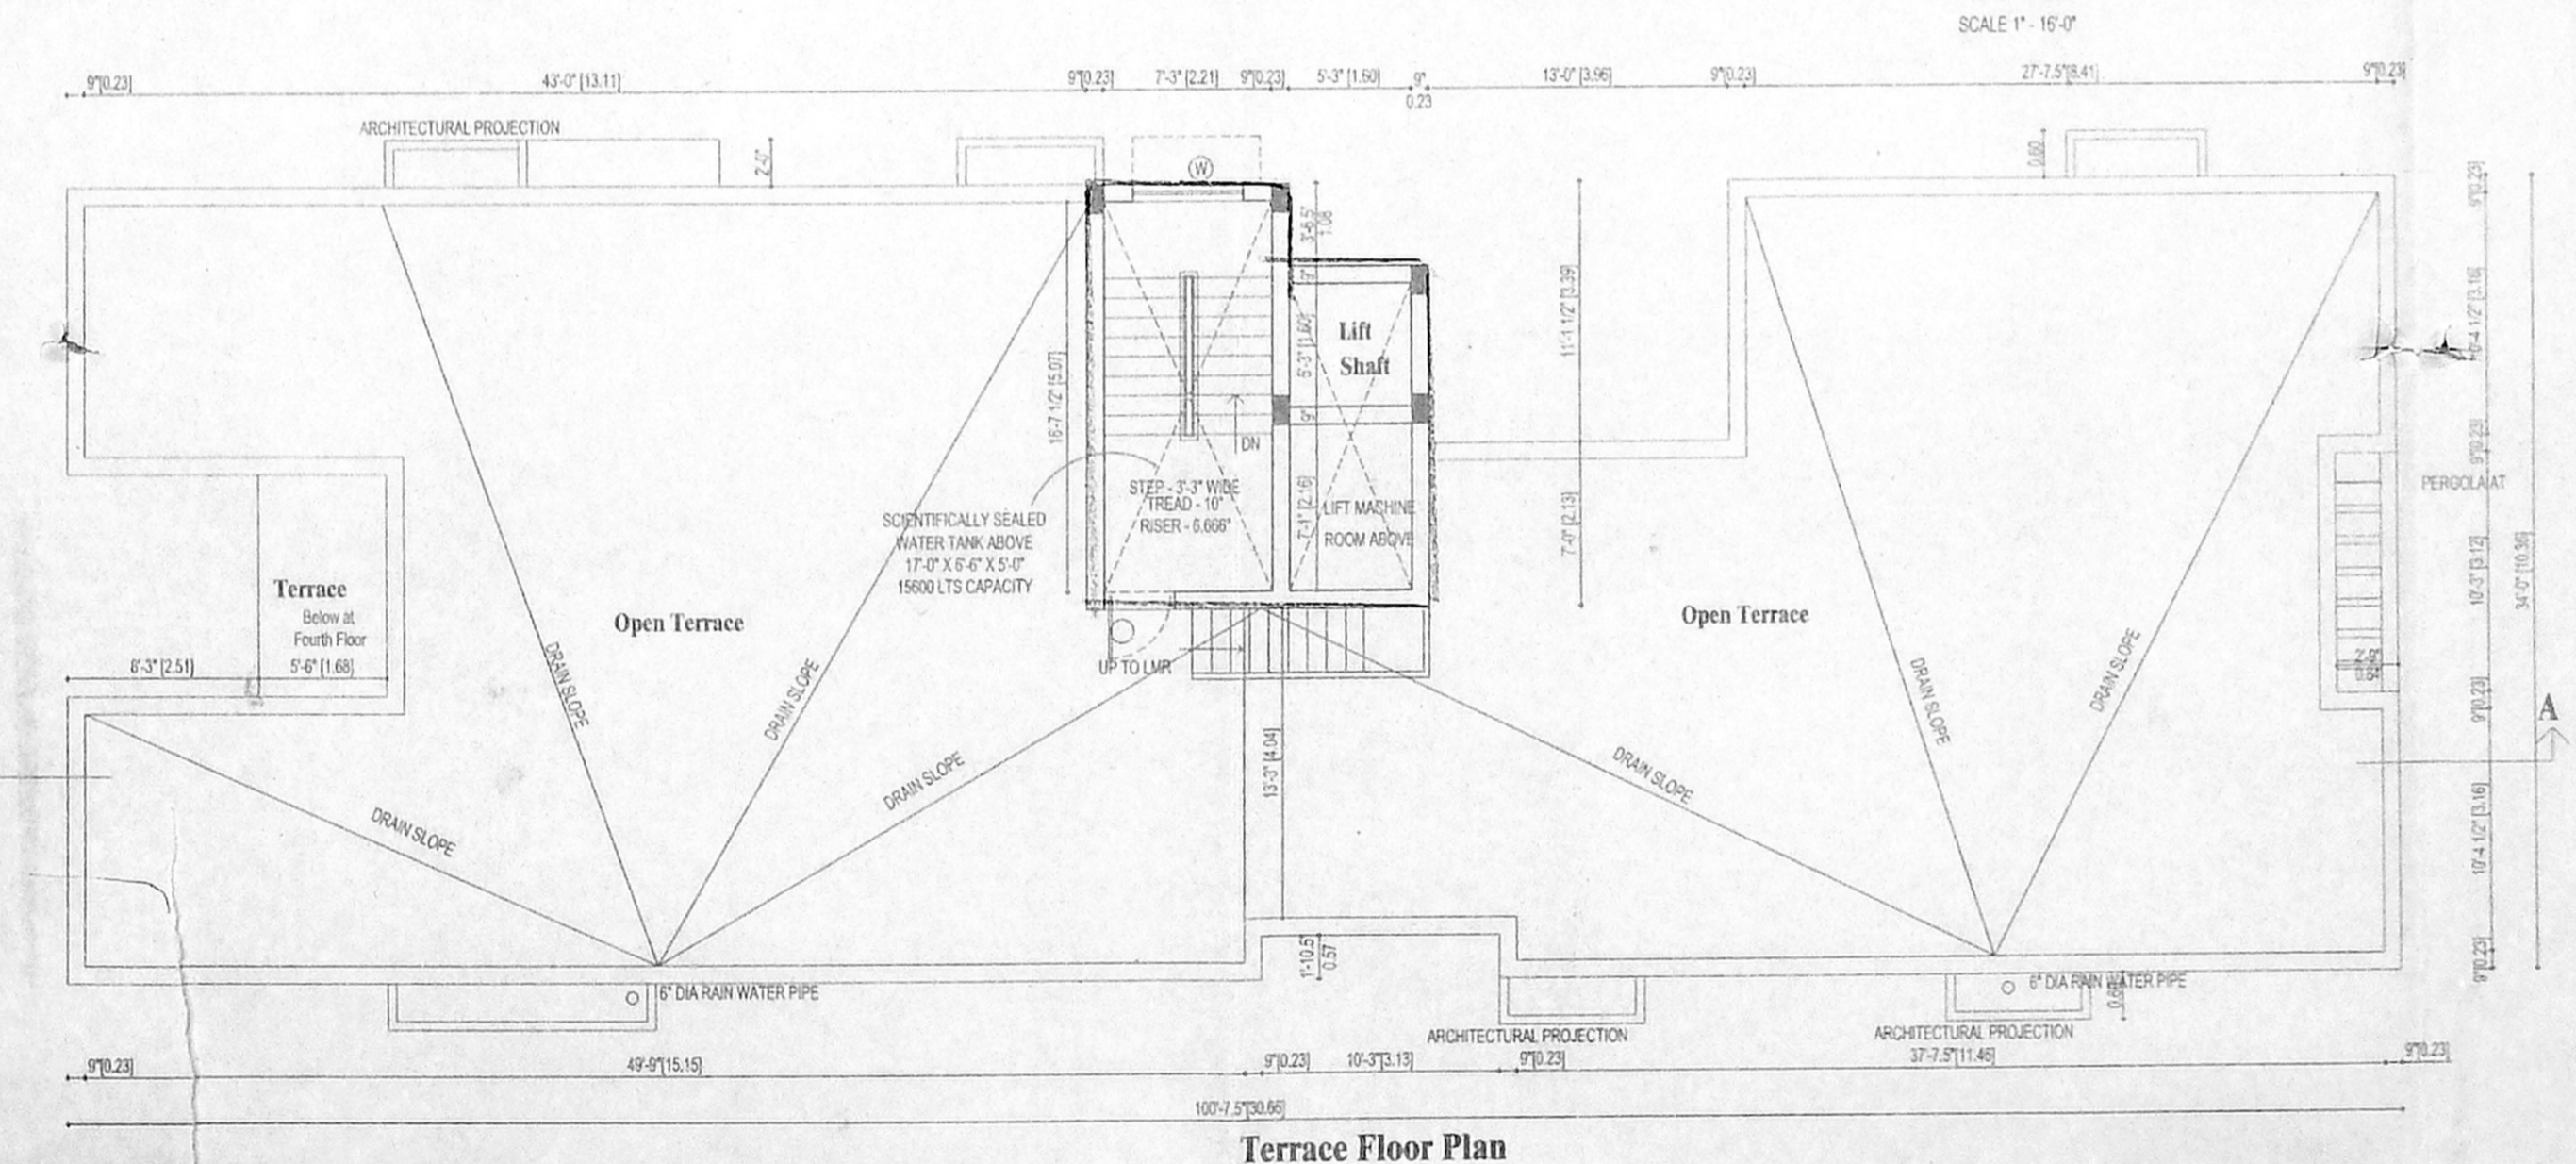

AREA STATEMENT	S FT	SQ. M
PLOT AREA	8654.26	804.00
AS PER PATTA		
PLOT AREA	8654.00	803.97
AS PER DOCUMENT		
PLOT AREA	8523.12	791.82
AS PER SITE		
ALL FSI	12784.68	1187.73
BUILT UP AREA		
STILT FLOOR	216.59	20.12
FIRST FLOOR	3146.84	292.35
SECOND FLOOR	3146.84	292.35
THIRD FLOOR	3146.84	292.35
FOURTH FLOOR	3094.59	287.49
TOTAL	12751.70	1184.66
PLOT COVERAGE	36.31	
FSI ACHIVED	12751.70	1184.66
IE	1.496	
NO OF CARS REQUIRED	12 NOS	
NO OF CARS PROVIDED	12 NOS	

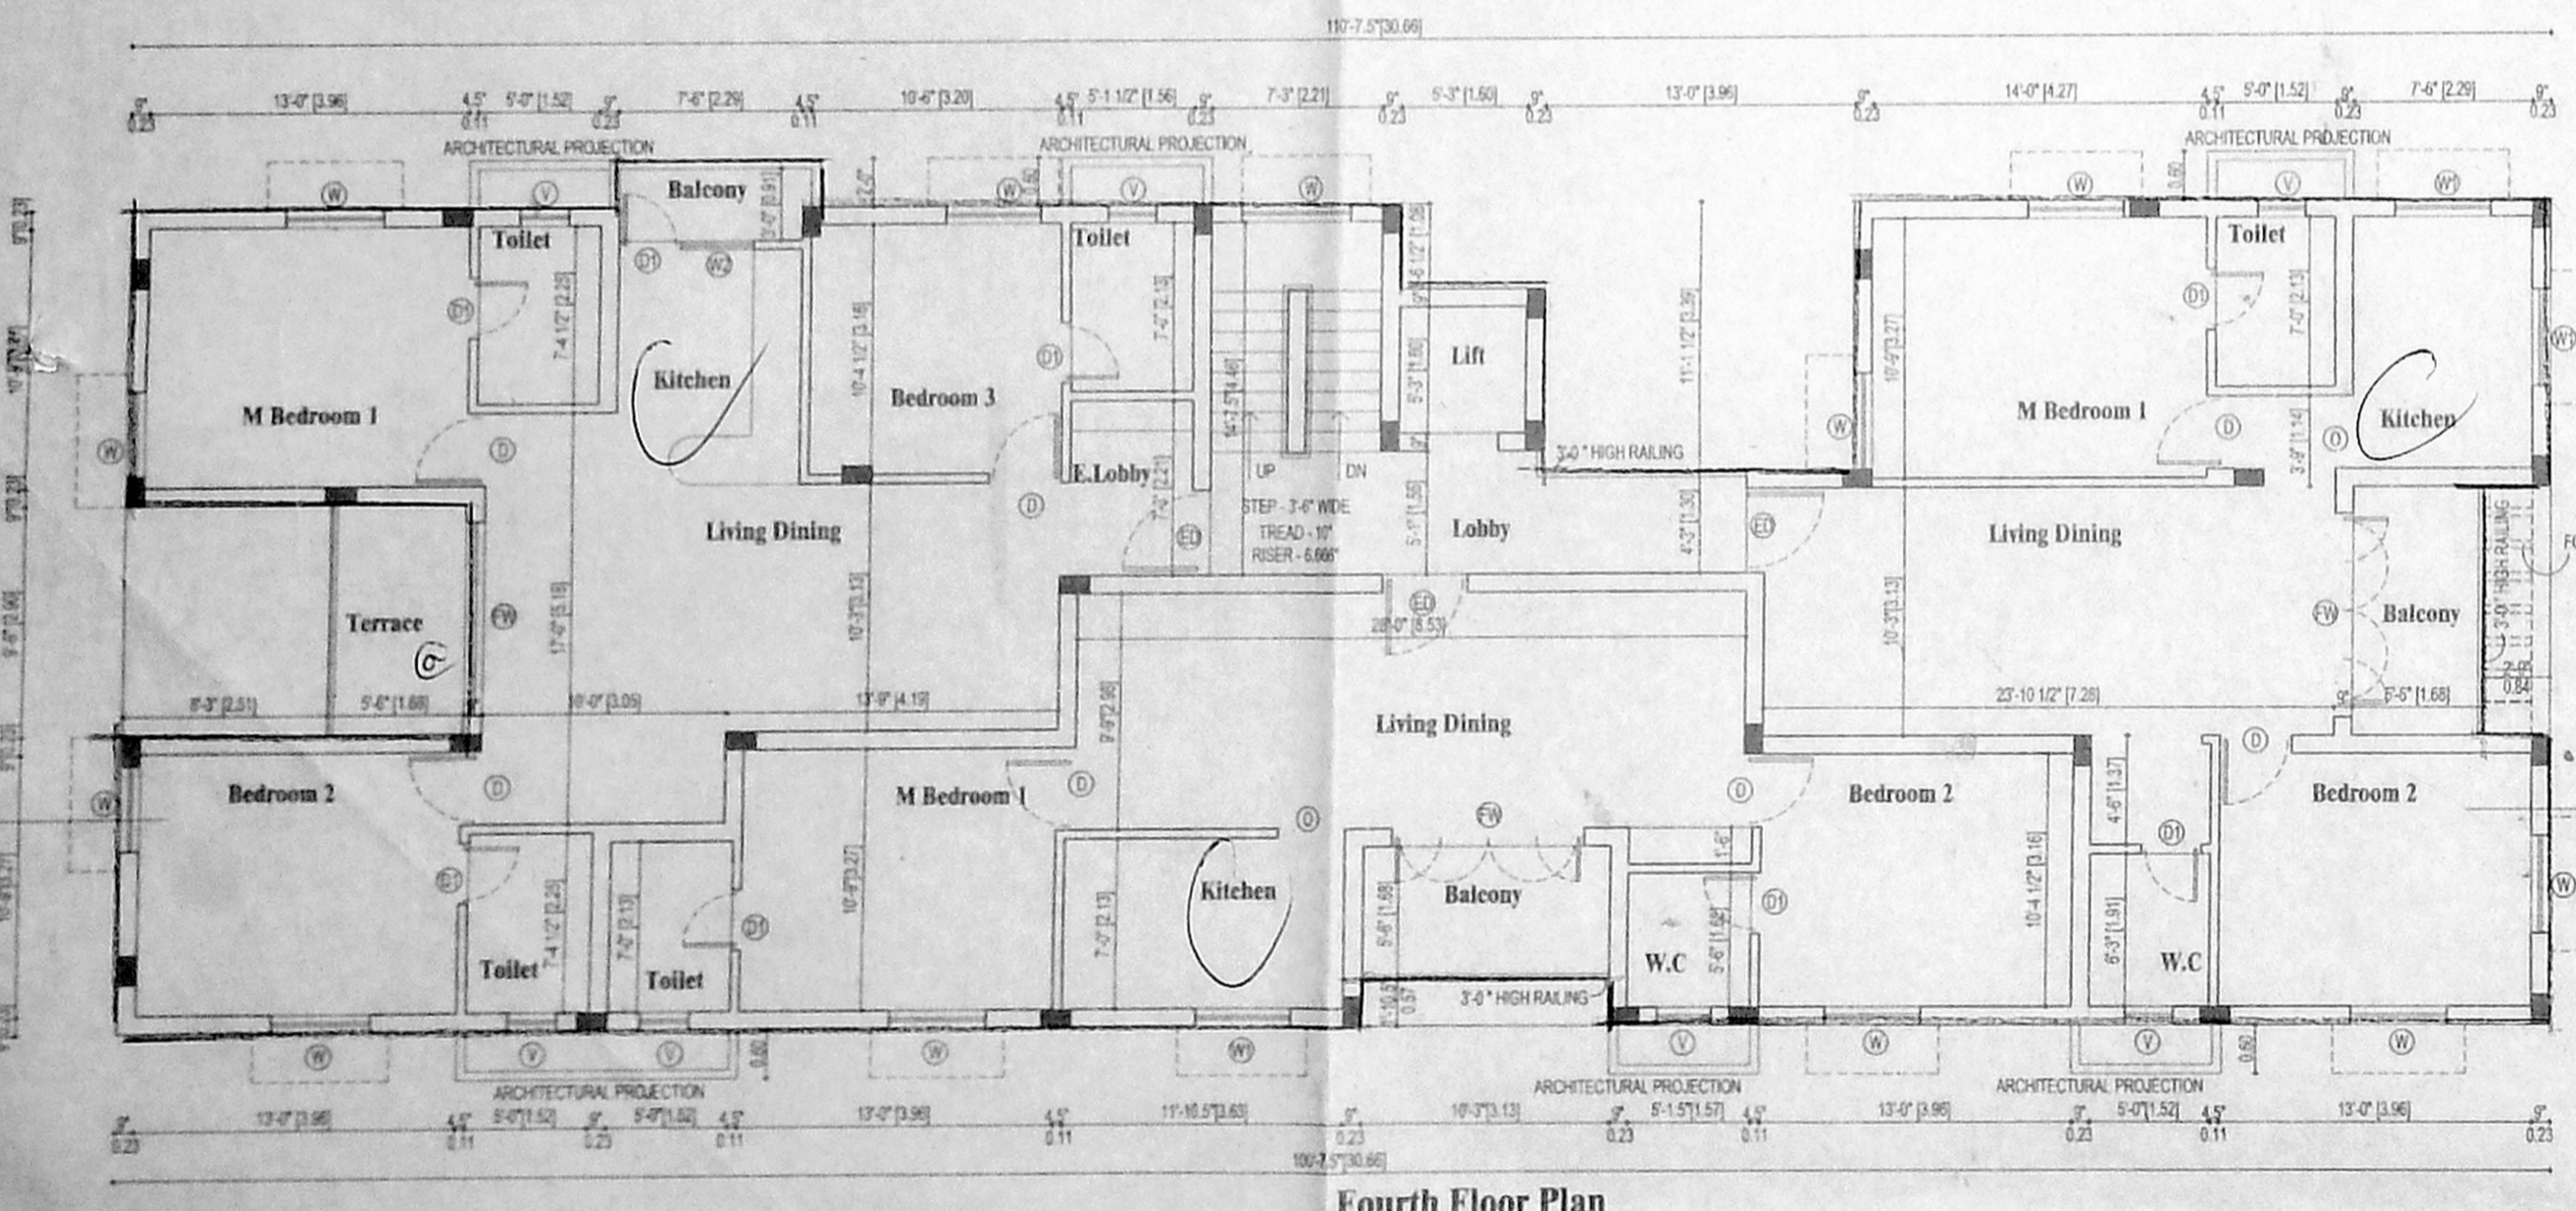

Planning Permit No. B/SP/166/2004
APPROVED
 SUBJECT TO THE CONDITIONS IN THIS OFFICE LETTER.
 No. 82/3743/100 Date: 13/2/04
 FOR MEMBER SECRETARY
 CHENNAI METROPOLITAN
 DEVELOPMENT AUTHORITY
 CHENNAI-600 008.

COLOUR INDICATION
 PROPOSED BUILDING
 PLOT BOUNDARY
 ACCESS ROAD
 SEWER LINE
 OWNER'S SIGNATURE
 LICENSED SURVEYOR
 A. VENKAT, B. ARCH.,
 ARCHITECT LICENSED SURVEYOR
 CLASS I No. R.A. 41,
 82, C.P. RAMASWAMY ROAD,
 ALWARPET, CHENNAI-600 018.
 TEL. NO. 4997465, 4970406

nataraj & venkat associates
 Architects
 62, C.P. Ramaswamy Road
 Chennai - 18
 Tel : 499 74 65
 JOB TITLE: OFFICE COPY
 PROPOSED RESIDENTIAL BUILDING
 AT NEW DOOR NO 33, OLD NO.13
 PLOT NO - 32
 2ND MAIN ROAD, KASTURI BAI NAGAR,
 KOTTUR VILLAGE,
 ADYAR, CHENNAI - 20
 T.S NO.35, BLOCK NO.29
 KOTTUR, MYLAPORE,
 TRIPLICANE TALUK, CHENNAI.

DRAWING TITLE
CORPORATION DRAWING
 DRAWN: K.C.K. CHECKED:
 SCALE: 1" = 8' - 0" DATE: 11-06-03