
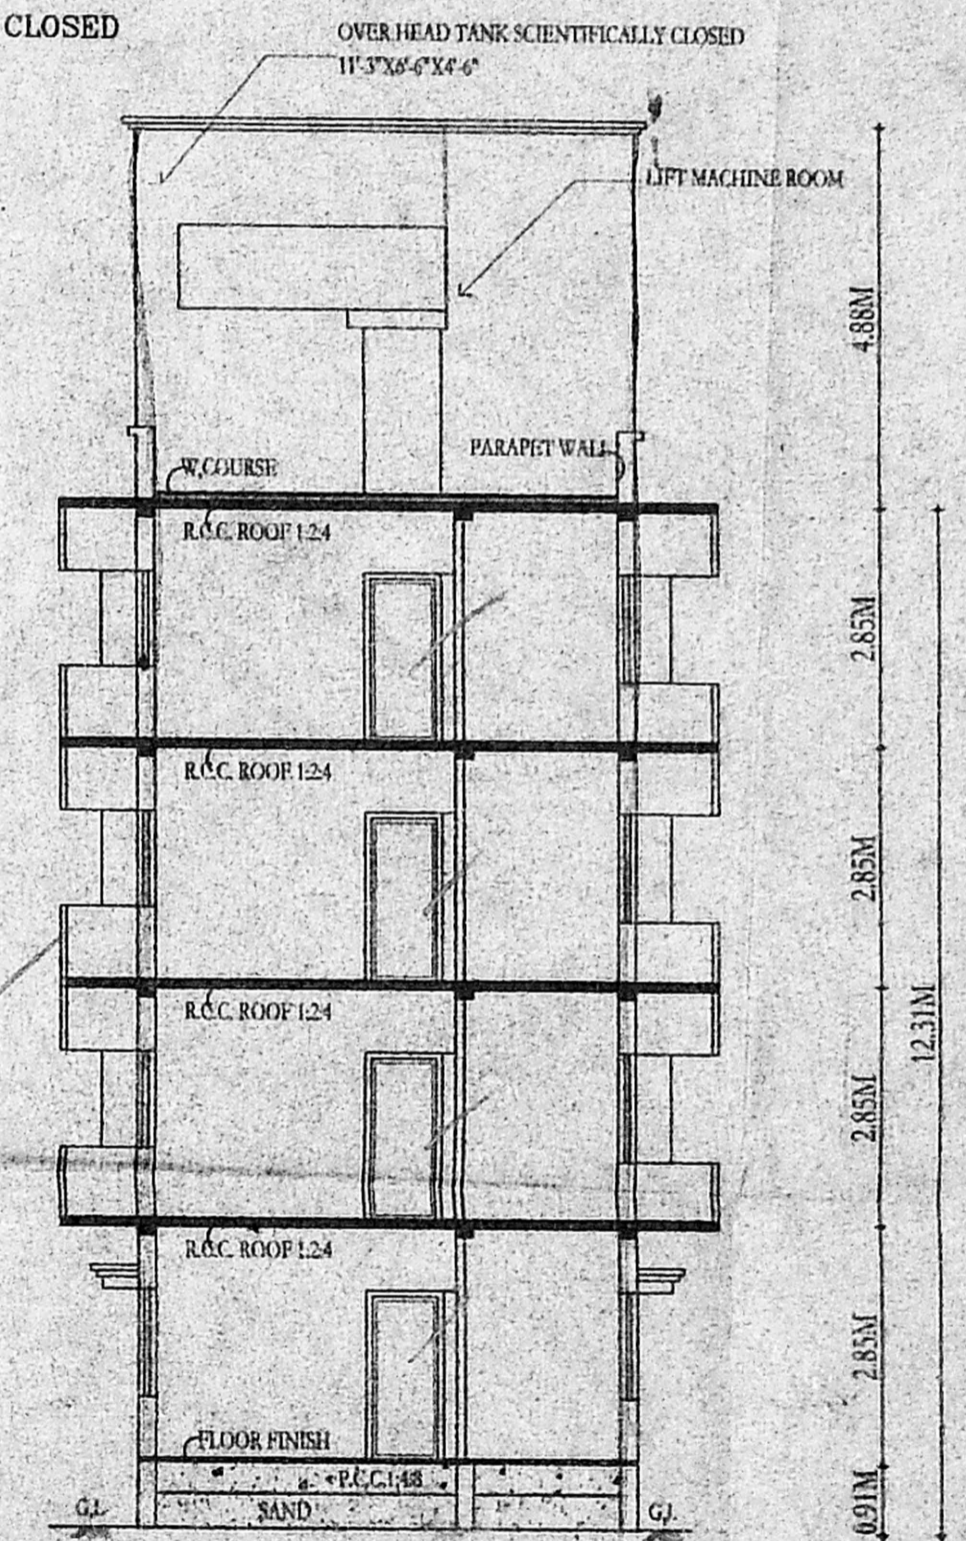
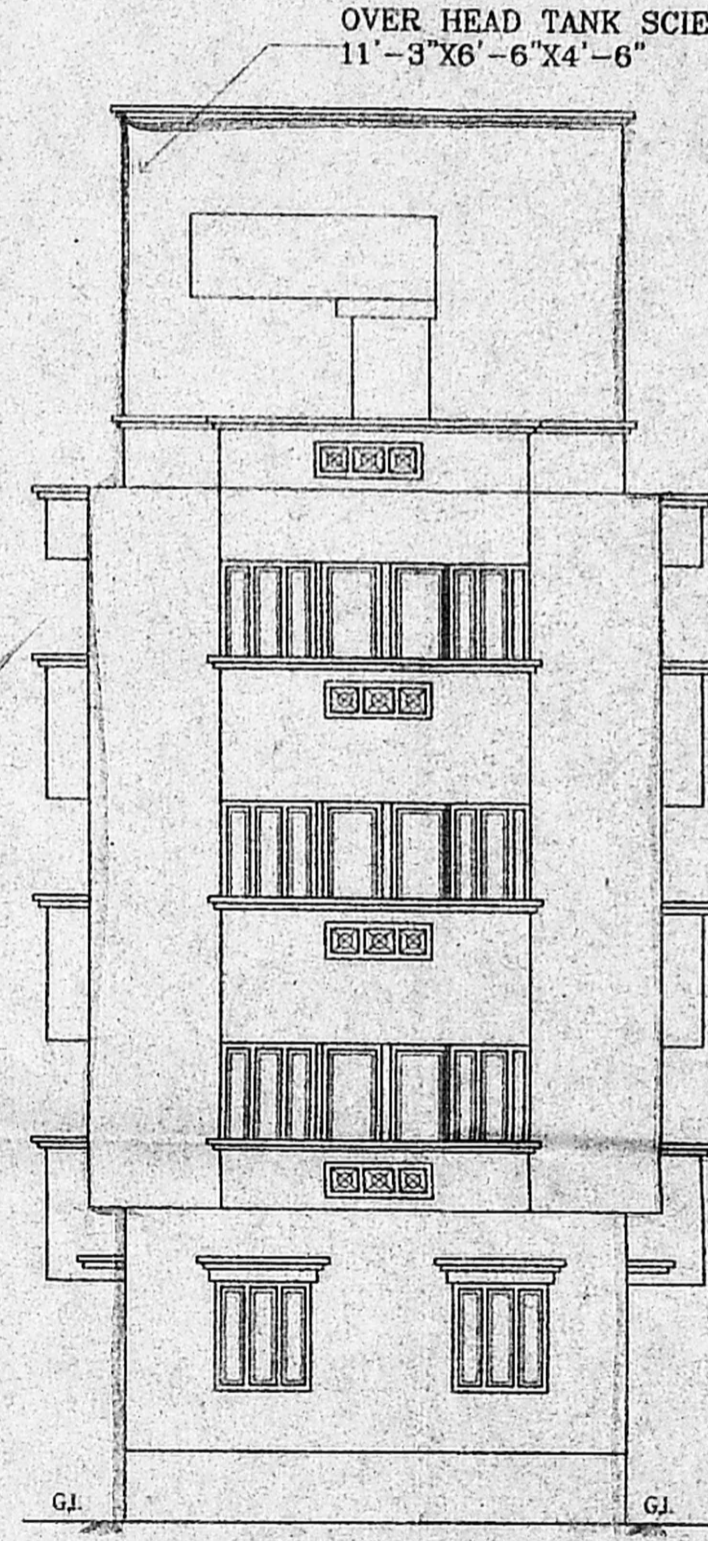
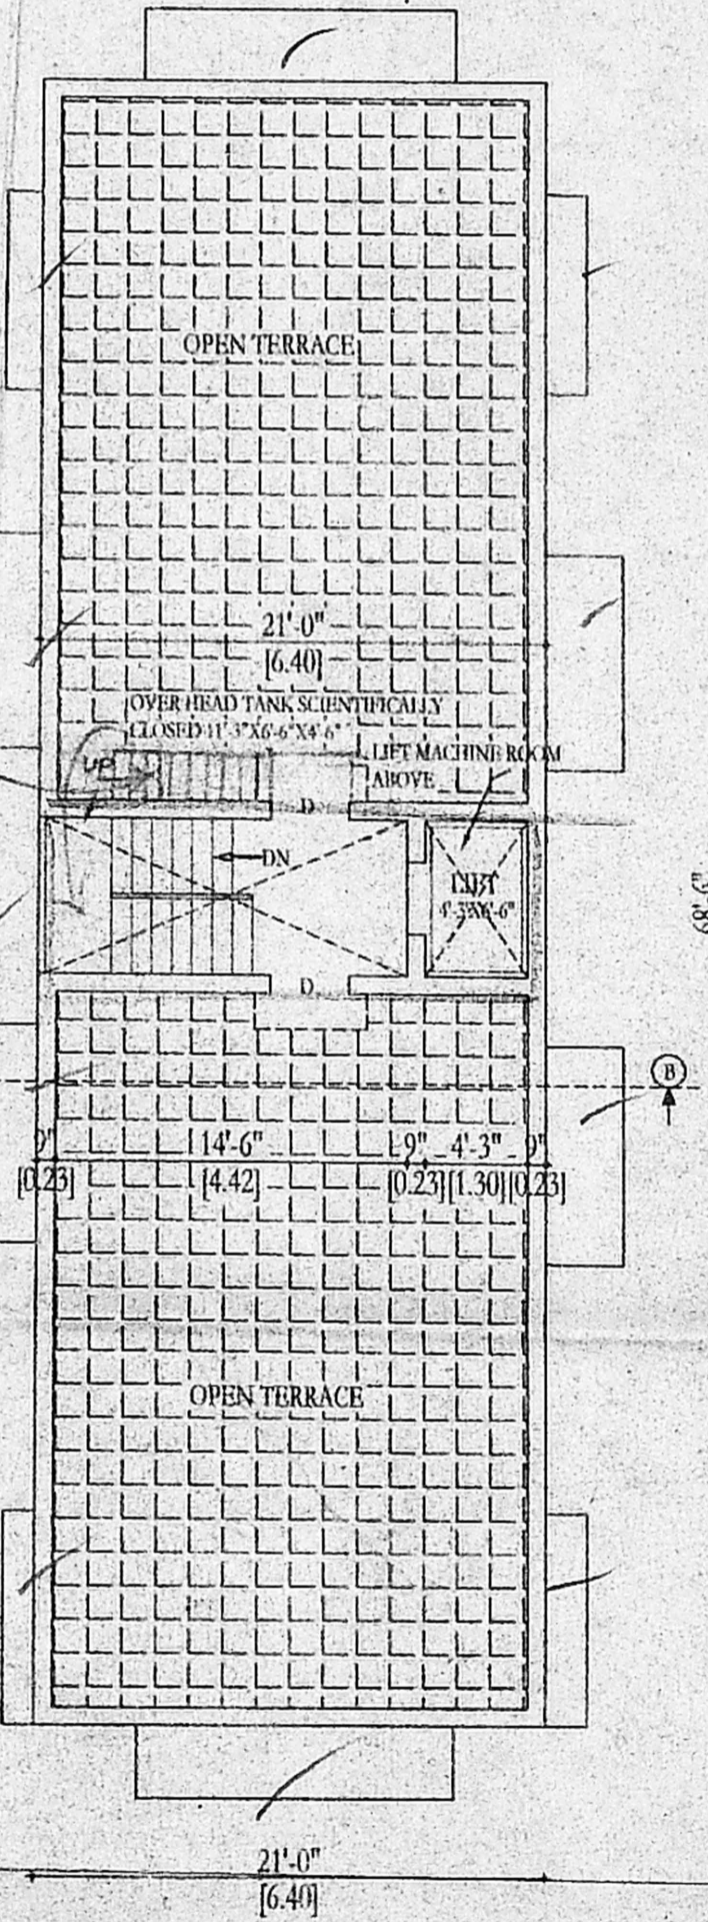
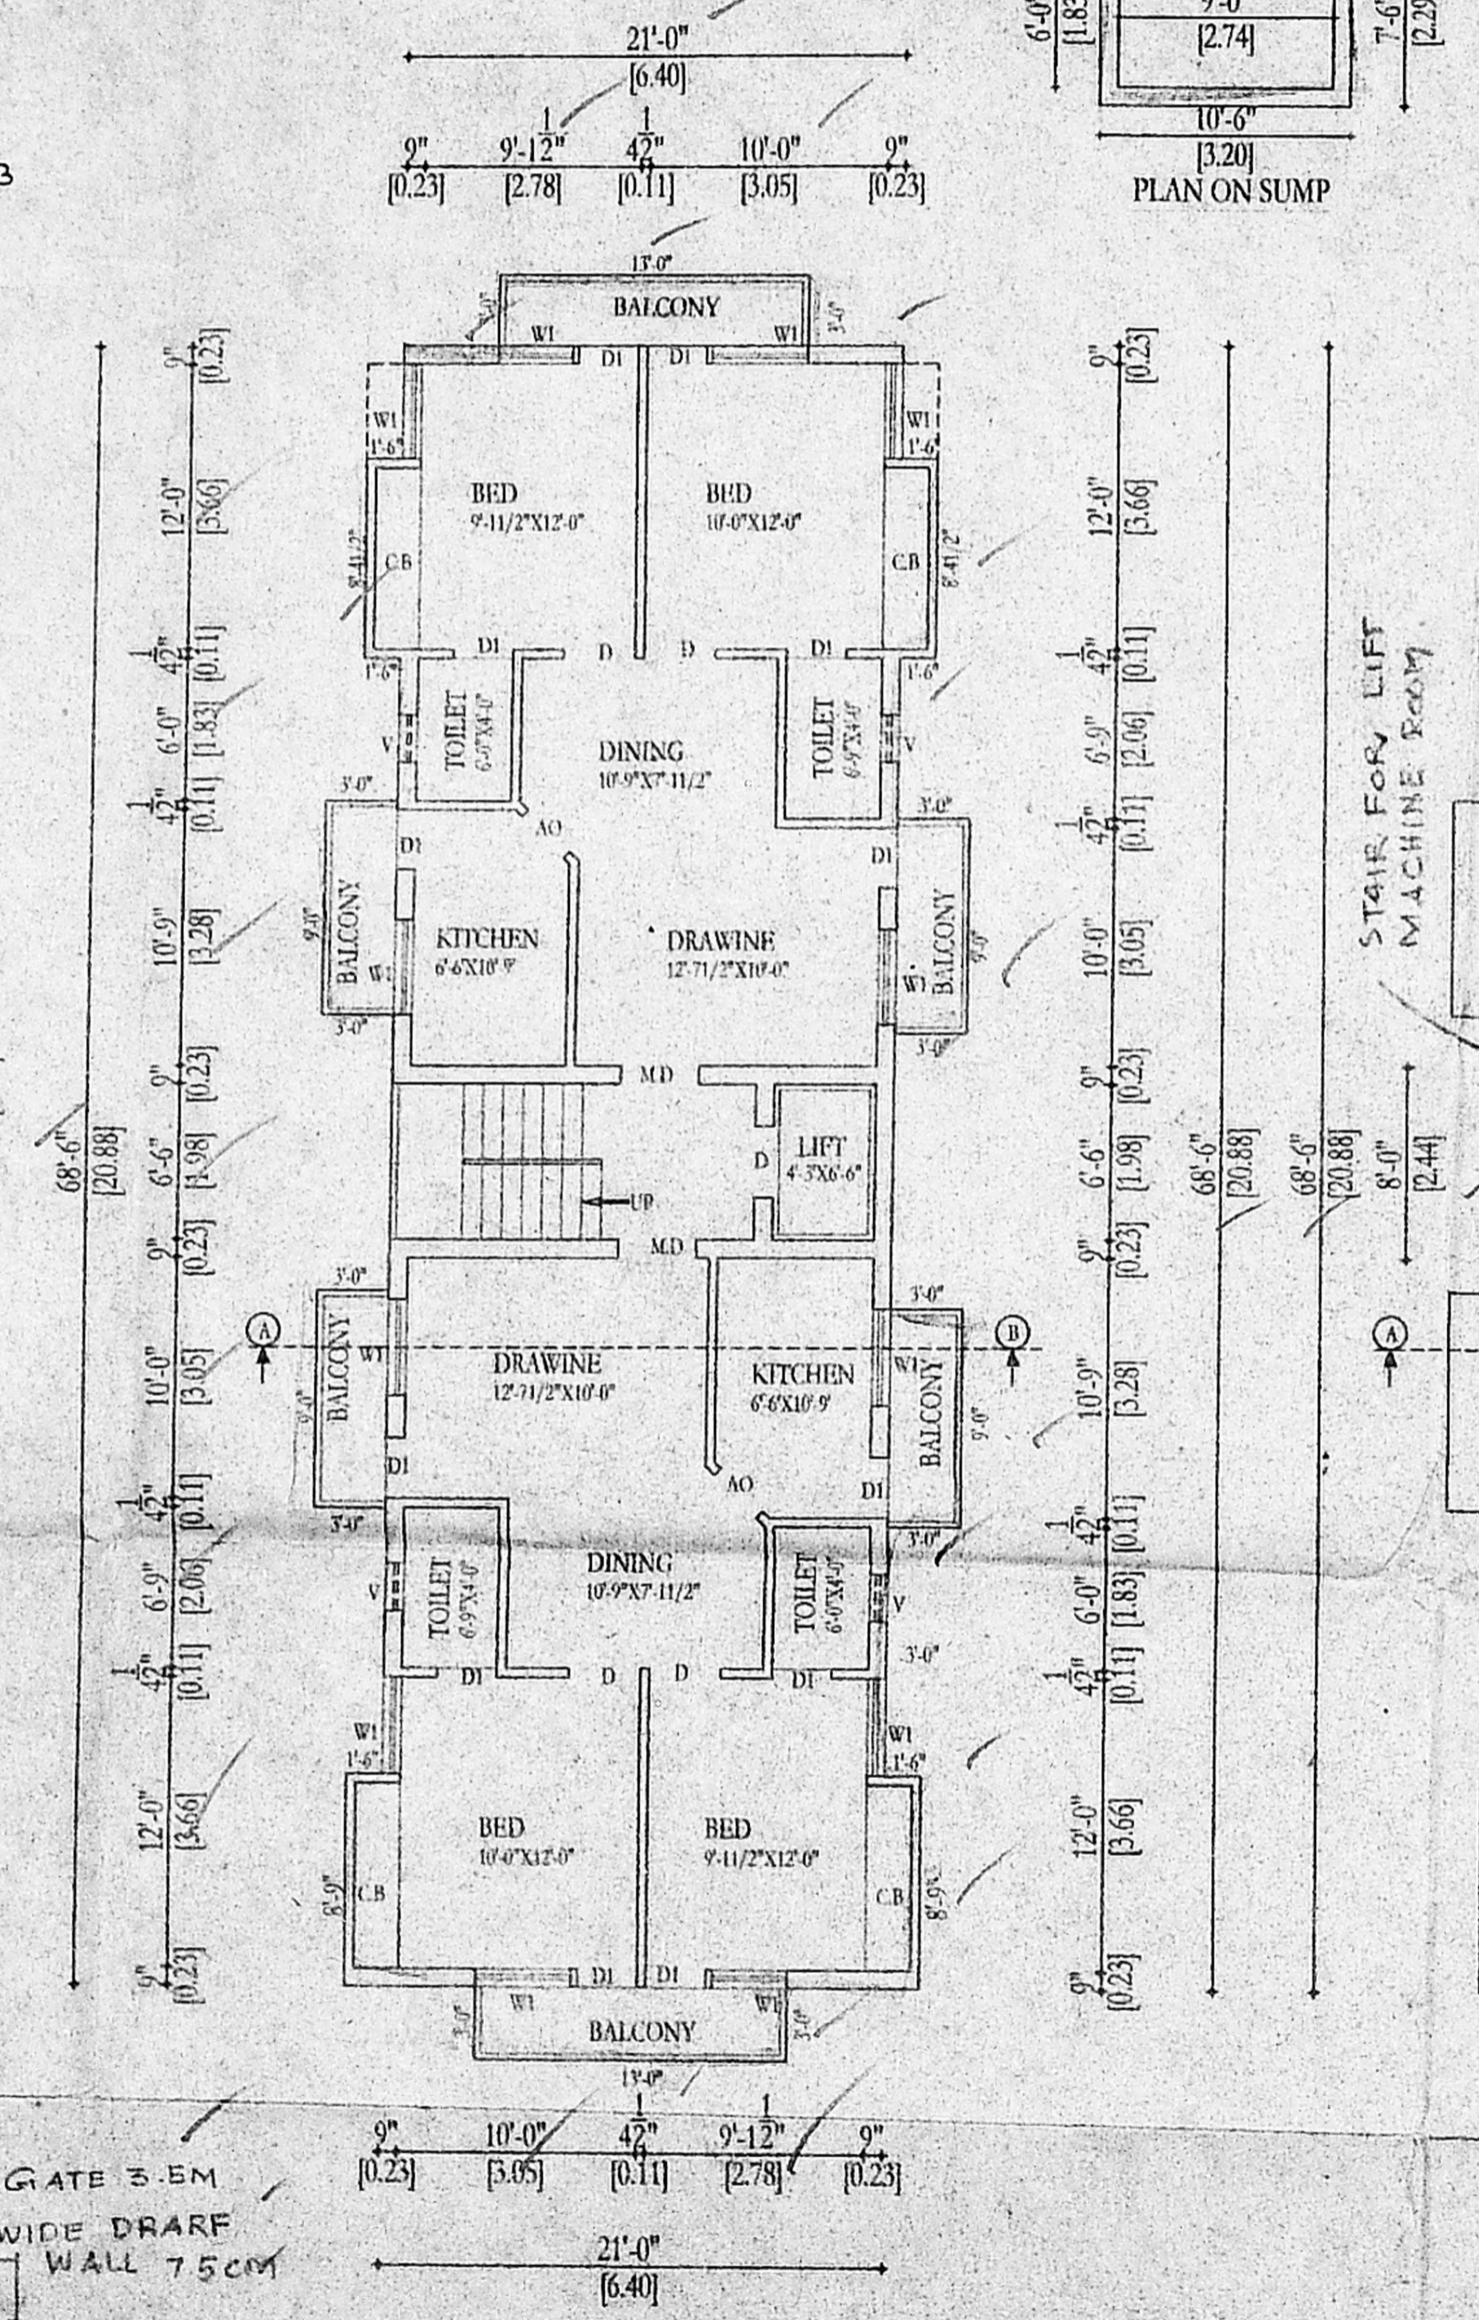


OFFICE COPY
P.C.C 1:5:10 SAND FILLING
B. Spl. B/S/ 318/2003
Planning Permit No. P-2/7611/2003
APPROVED
SUBJECT TO THE CONDITIONS IN THIS OFFICE LETTER.
FOR MEMBER SECRETARY CHENNAI METROPOLITAN DEVELOPMENT AUTHORITY CHENNAI-600 008.

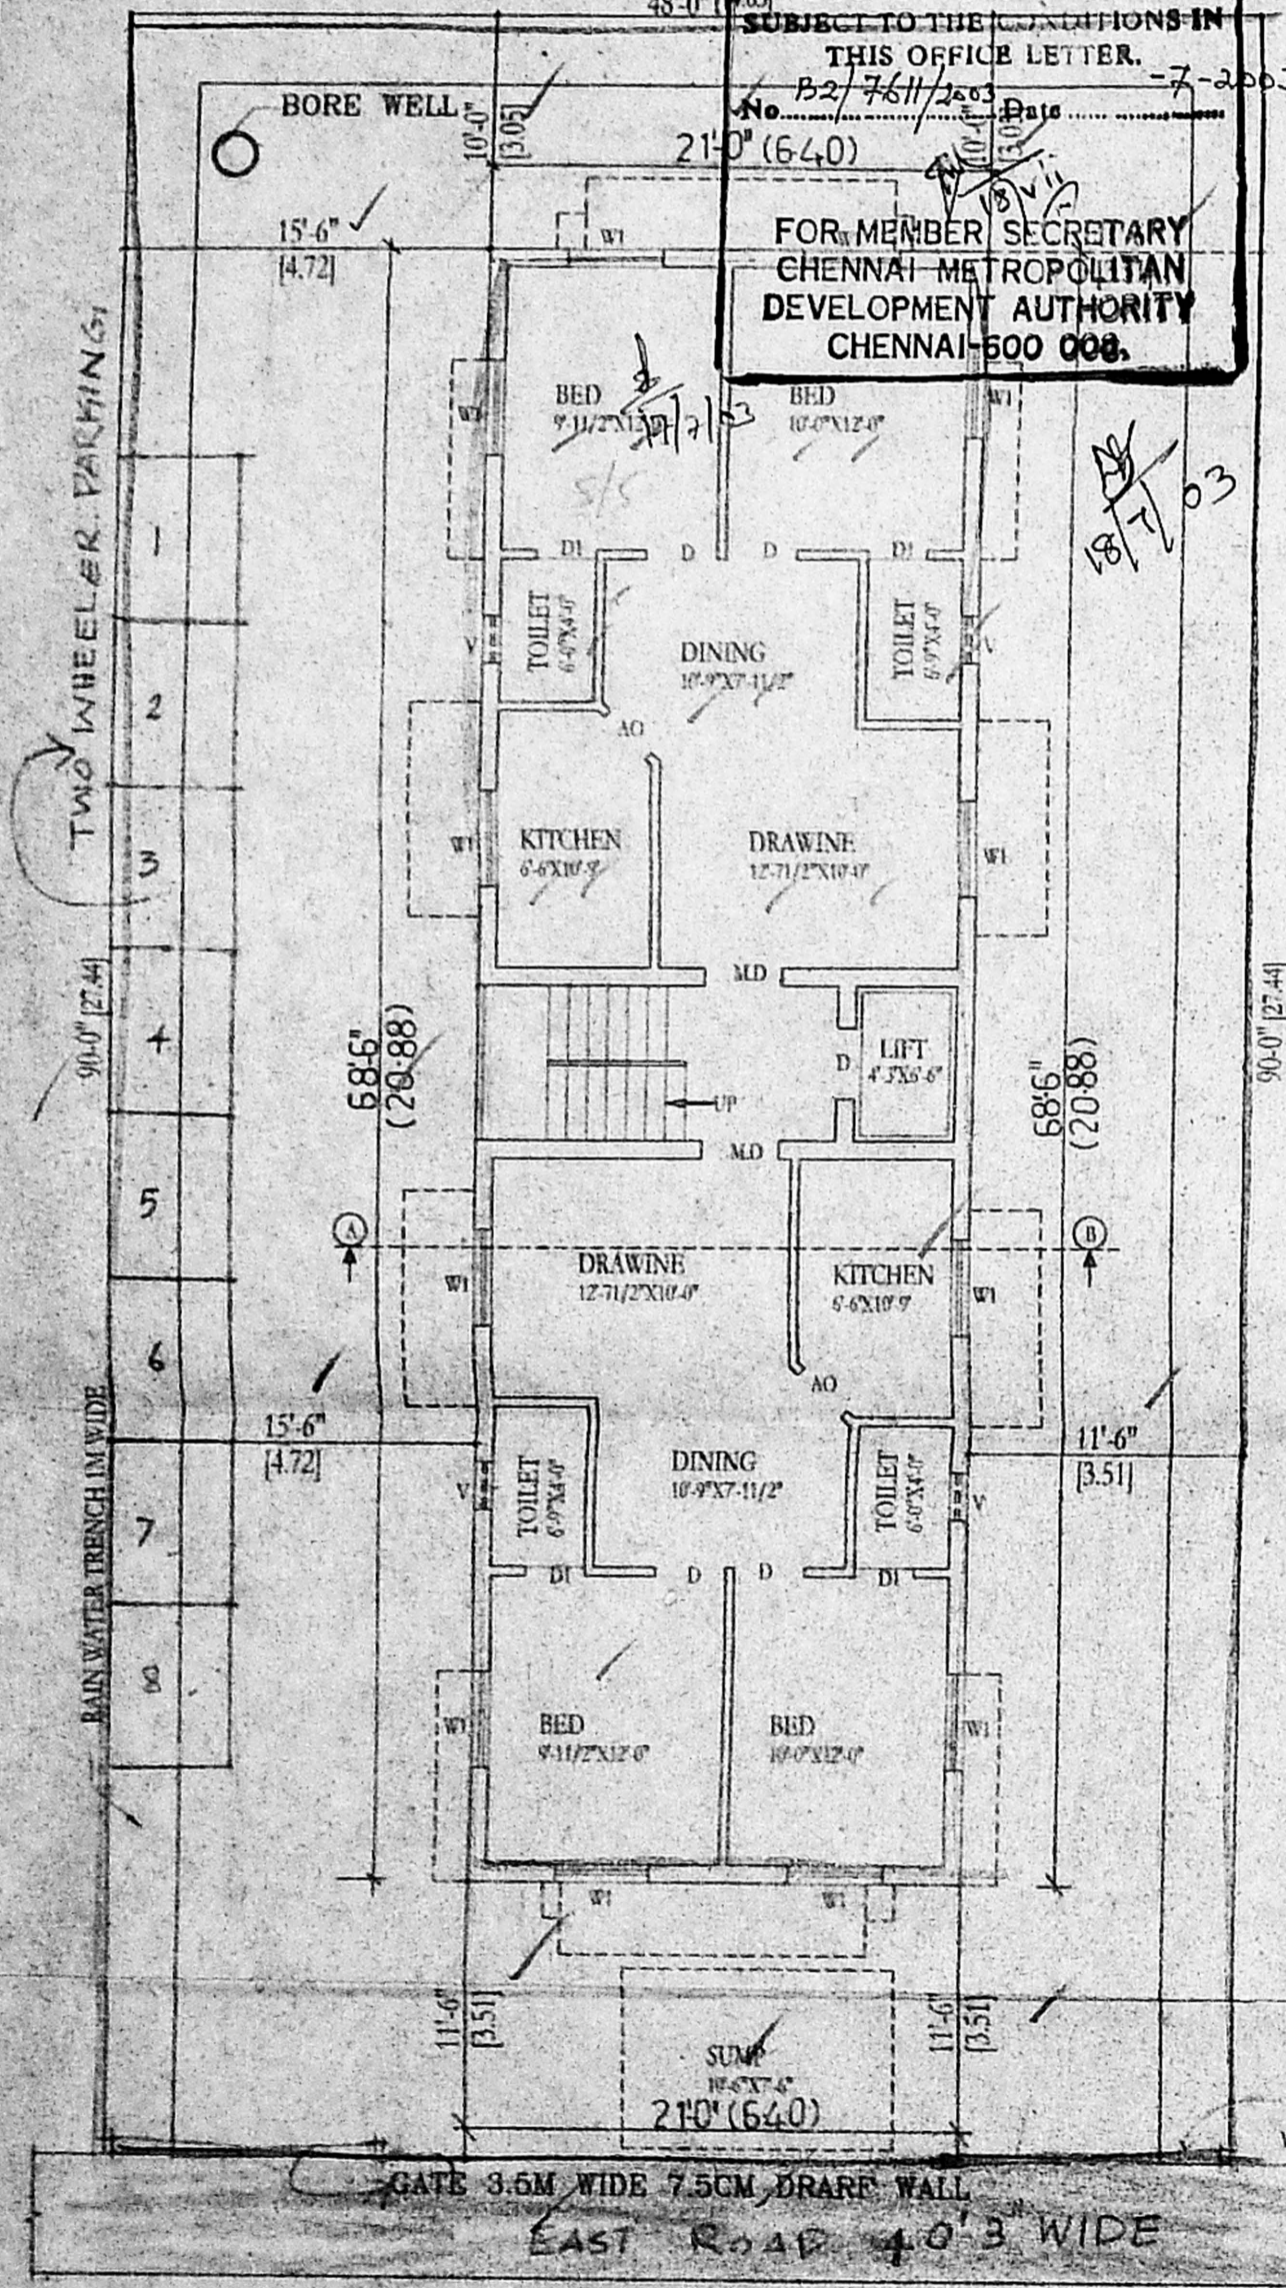

SCHEDULE OF JOINERY:

TYPE	DETAIL	WIDTH	HEIGHT
M.D	C.W. PANELLED DOOR	990	2135
D	-DO-	915	2135
DI	-DO-	915	2135
W	C.W. GLAZED WINDOW	1830	1372
WI	-DO-	1220	1372
WII	-DO-	910	1372

CMDA (B) No. 1/32/17611/2003

SPECIFICATION:

FOUNDATION: R.C.C. COLUMN FOOTINGS
BRICK WORK: BRICK FOR SUPER STRUCTURE
PLASTERING: 1:2:4 FOR WALLS & 1:3 FOR CEILING
FLOORING: MOSAIC FLOORING
CEMENT PAINT: 2 COAT FOR WALLS & 1 EXTRA COAT FOR CEILING
R.C.C. A.P.: 1:2:4 FOR SLABS & UNITS
WOOD WORK: ALL WOOD WORKS IN BEST QUALITY TIMBER
WEATHERING: BULLY LIME MORTAR OVER ROOF COURSE
COURSE: SLAB ONE LAYER OF COUNTRY TILES

COLOUR INDEX:

PROPOSAL	[Color Box]
ROAD/STREET	[Color Box]
BOUNDARY/SITE	[Color Box]

AREA STATEMENT SQ. M

PLOT EXTENT	401.34
GROUND FLOOR	133.64
FIRST FLOOR	155.69
SECOND FLOOR PART	155.69
THIRD FLOOR	155.69
TOTAL BUILTUP AREA	600.71
PLOT COVERAGE	38%
F.S.I	1.49

PROPOSED BUILDING AT PLOT NO: 129, OLD D.NO: 10, NEW D.NO: 21 EAST ROAD WEST C.I.T NAGAR NANDANAM CHENNAI: 600035 GOVERNMENT FARM VILLAGE IN T.S.NO: 22, BLOCK NO: 13, MAMBALAM GUINDY TALUK CHENNAI, DIV 136, ZONE 2

SCALE	DATE
[1:100]	
DRAWN	
RAMU	

SIGNATURE OF OWNER
K. Sivan

R. Sivan
R. SIVAN, BE AMIE, C Eng (I.I.T.V)
Consulting Civil Engineer Chartered Engineer
Appointed Valuer & Licensed Surveyor
Class I Reg No. 600/2003-2004
Door No 11/17, Thiruvalluvar Salai,
LIC. MOBILE SERVICE CHENNAI 600 057.
Ph. 2652 50, Call: 98412 82050
(GREEN CHANNEL FILE NOT APPLICABLE)