



ELEVATION

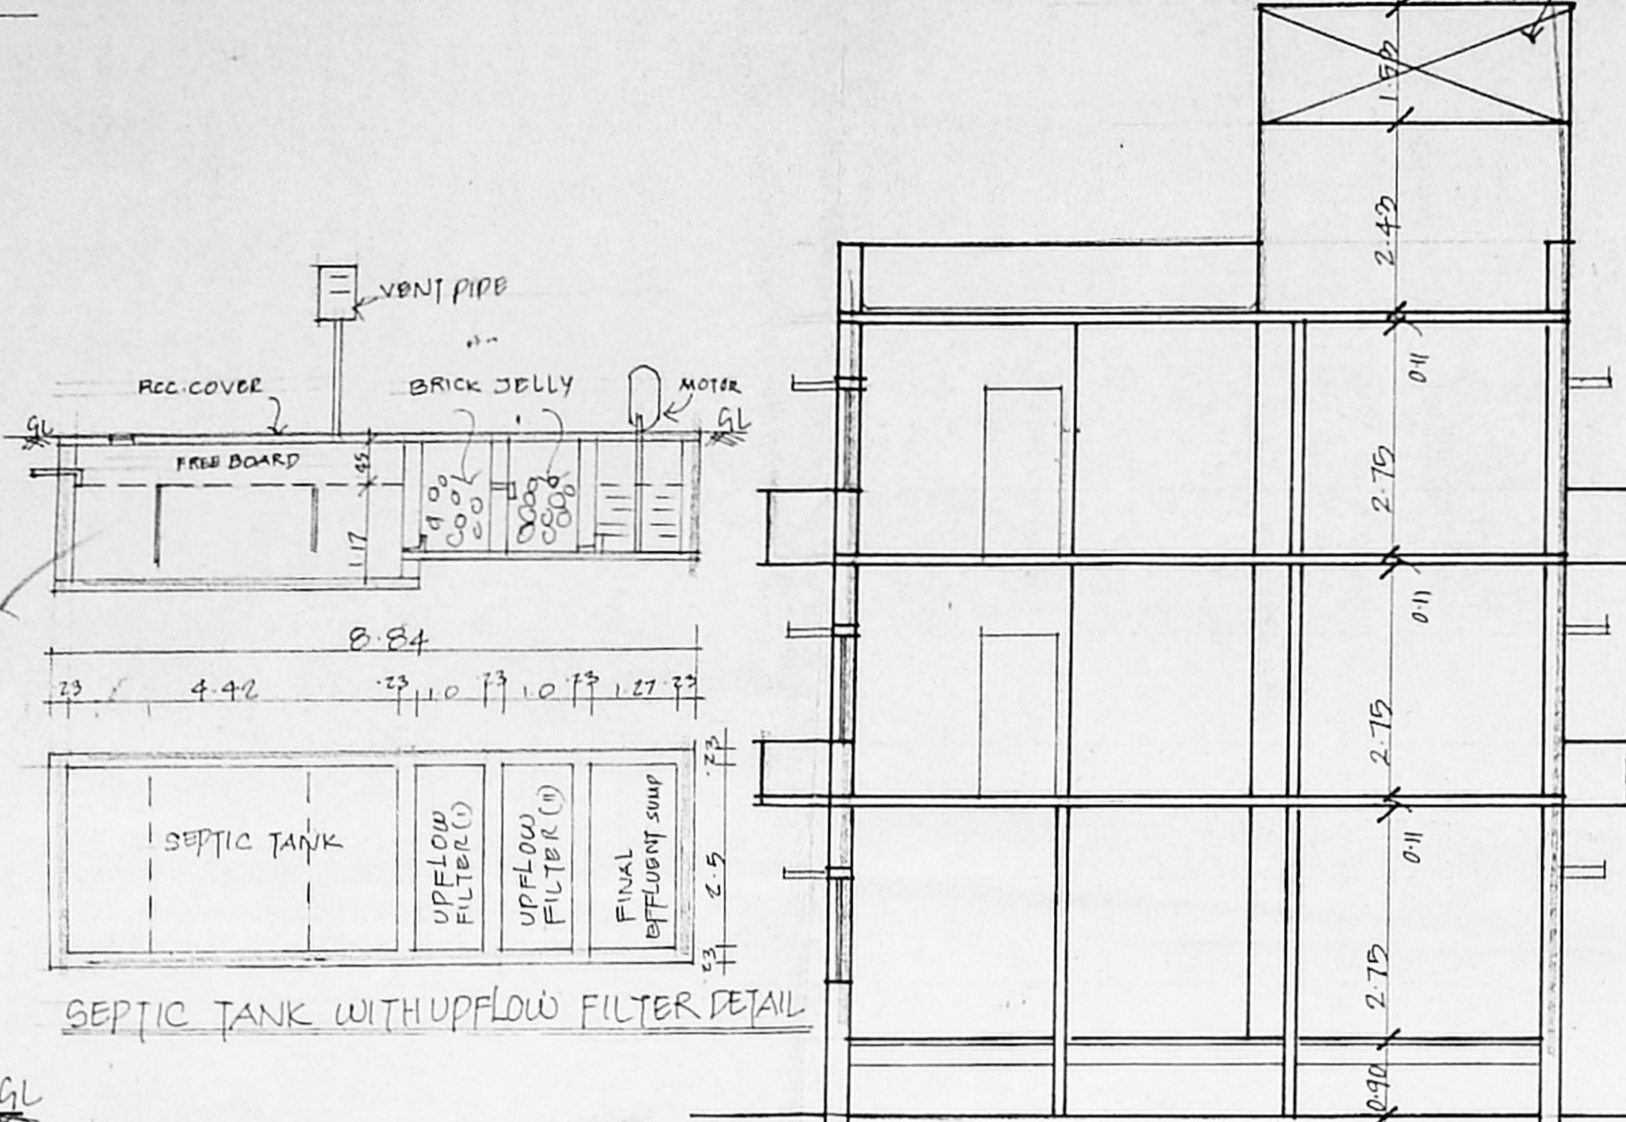


SECTION ON AB

SEPTIC TANK WITH UPFLOW FILTER DETAIL


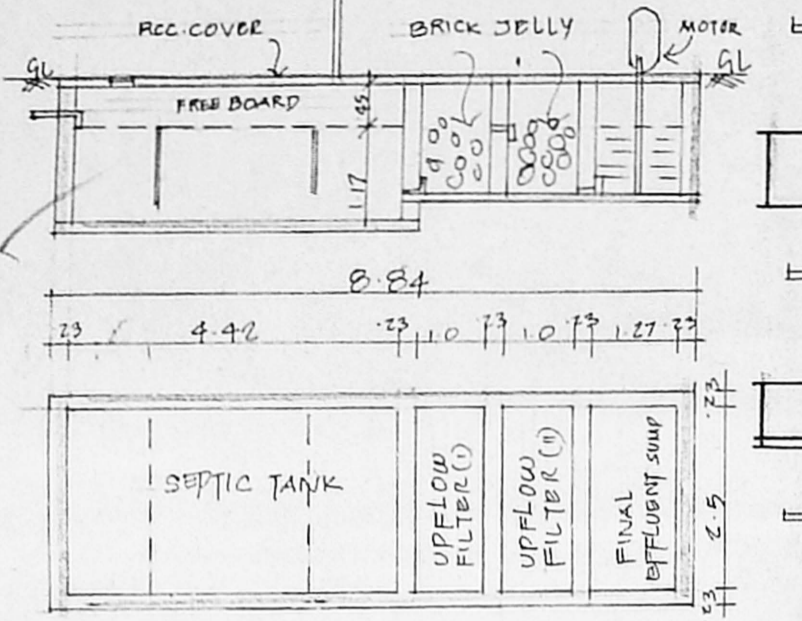


Planning Permit No. B/spi. hdy. 3/29/2008 wall
APPROVED
 SUBJECT TO THE CONDITIONS IN THIS OFFICE LETTER.
 No. B2 9034/2850 7.203

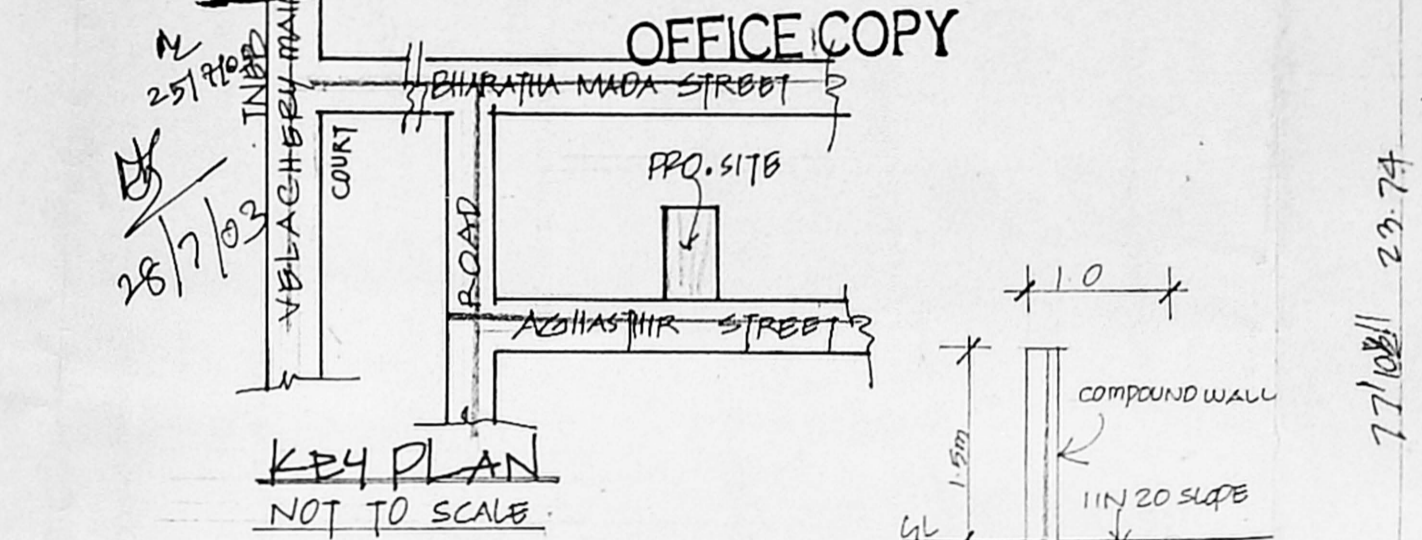


KEY PLAN NOT TO SCALE

COMPOUND WITH DWARF WALL DETAIL

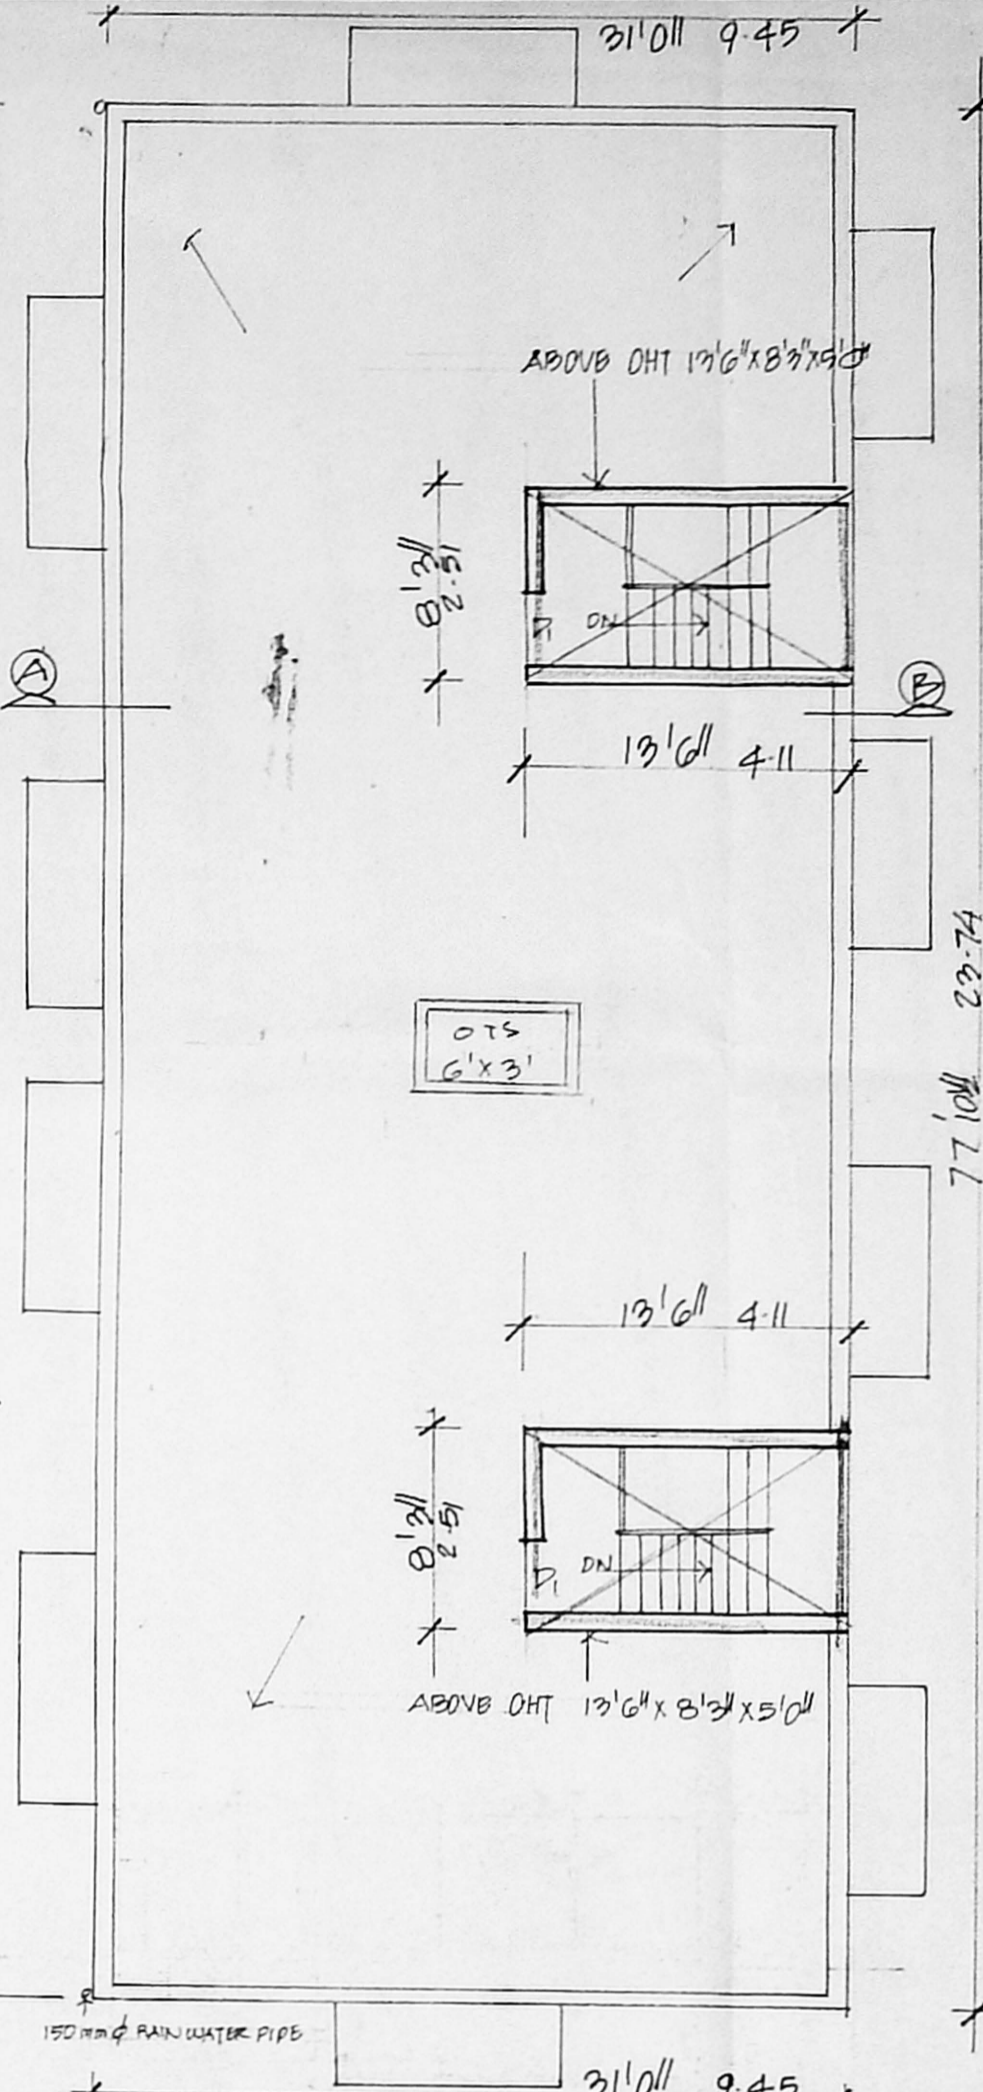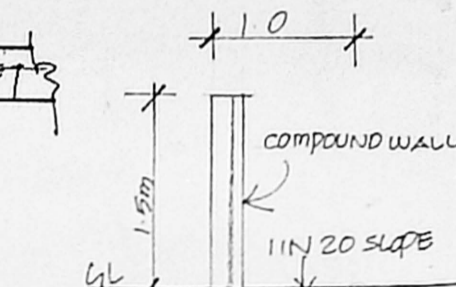


TERRACE PLAN


PERCOLATION TRENCH

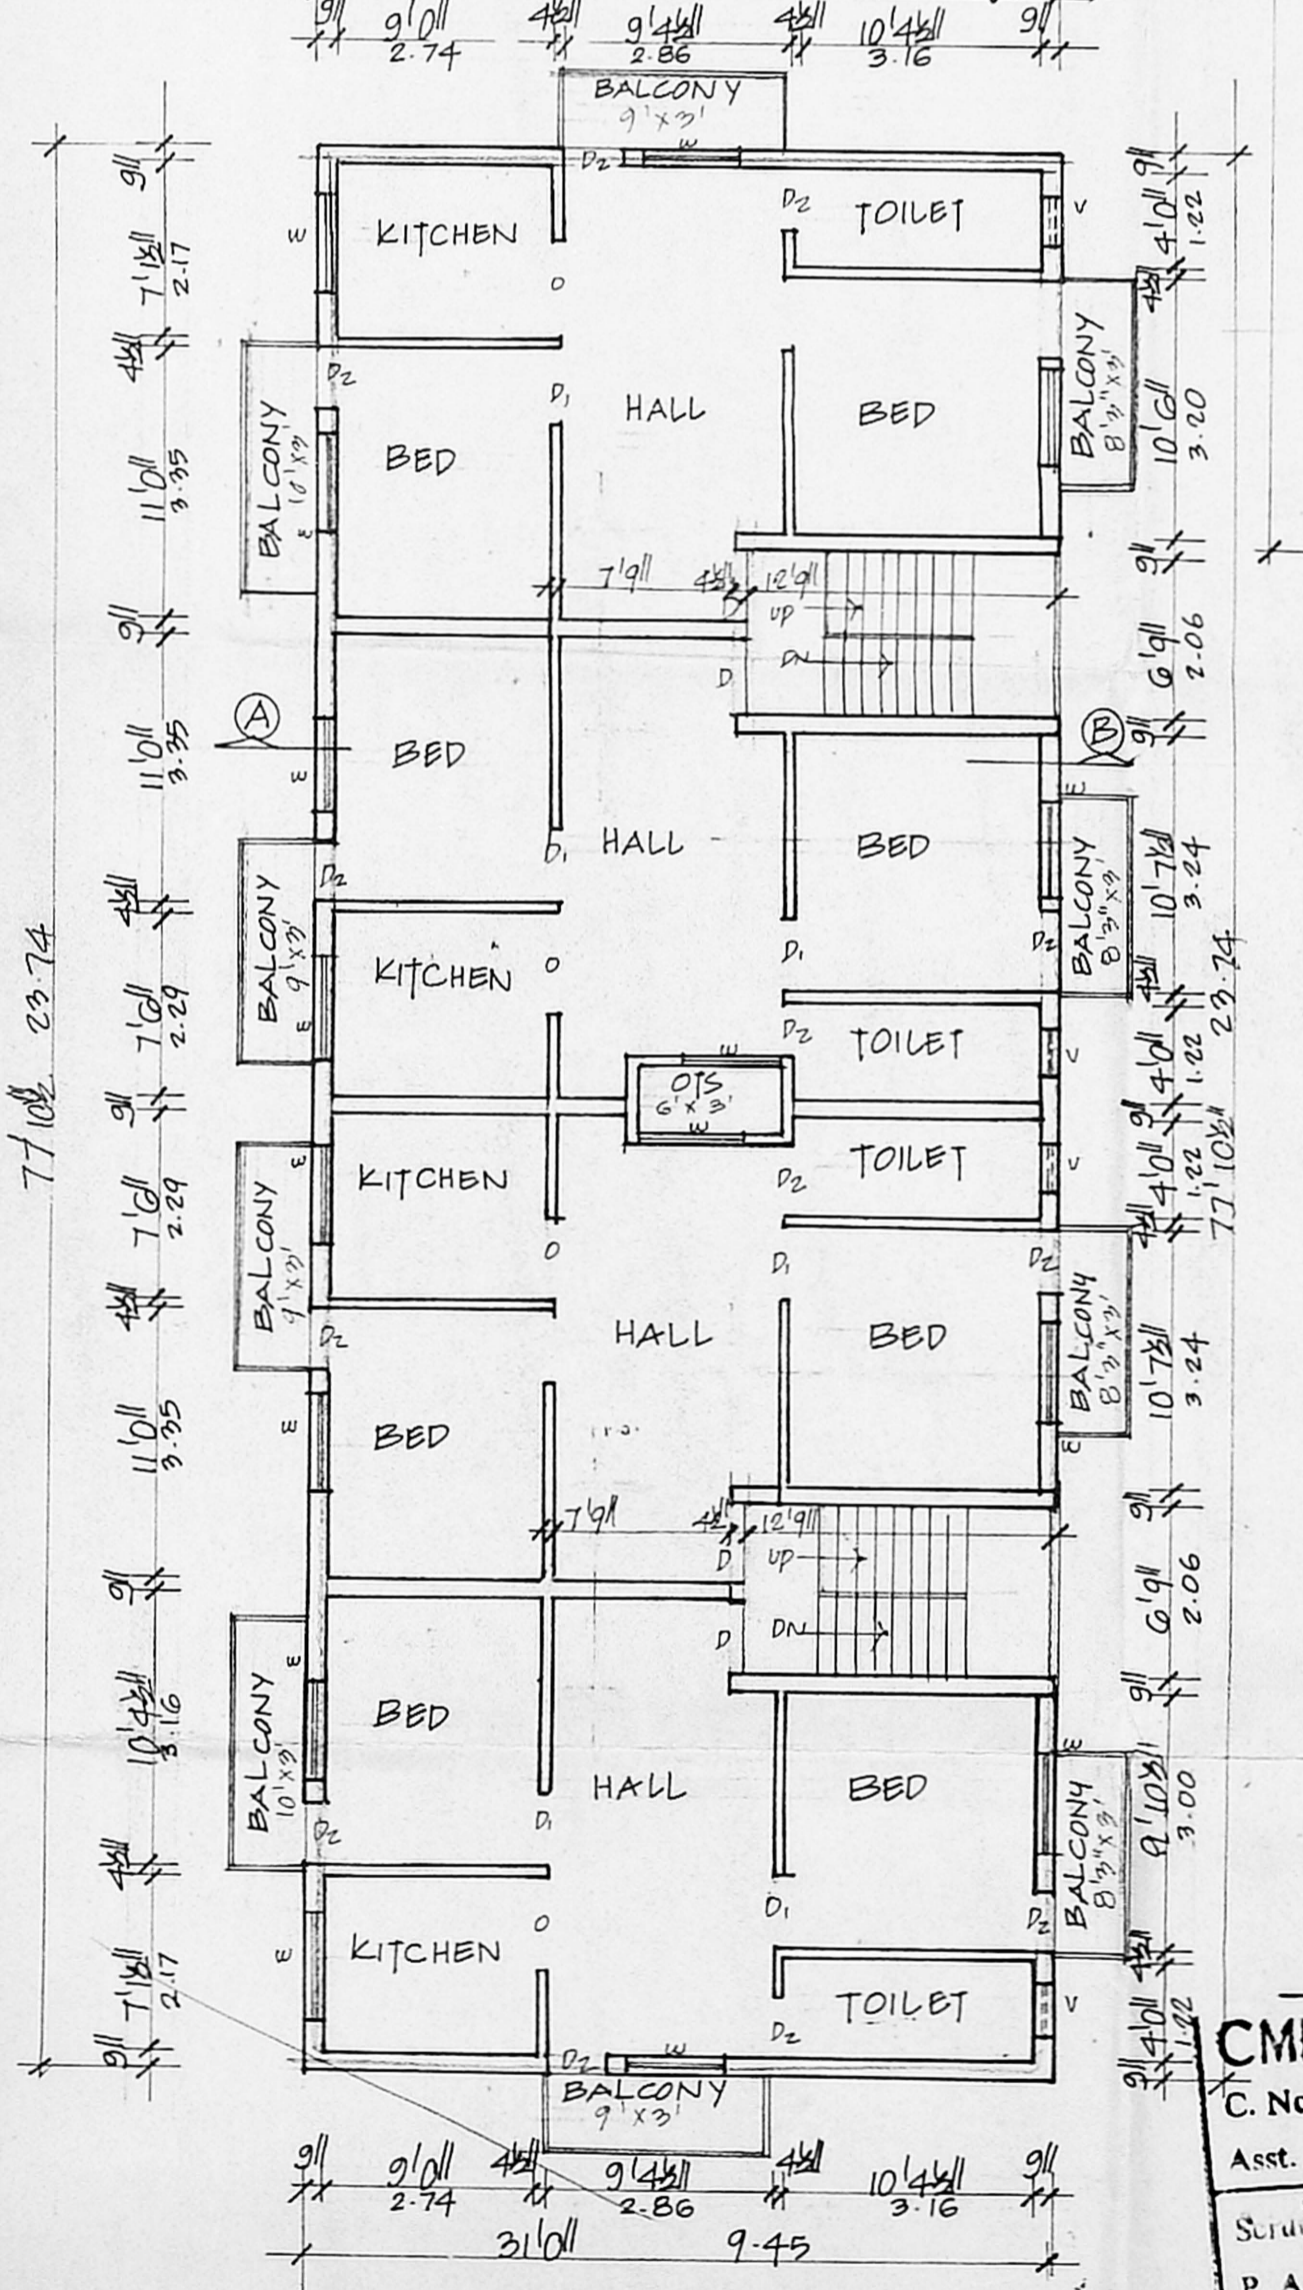

SECOND FLOOR PLAN

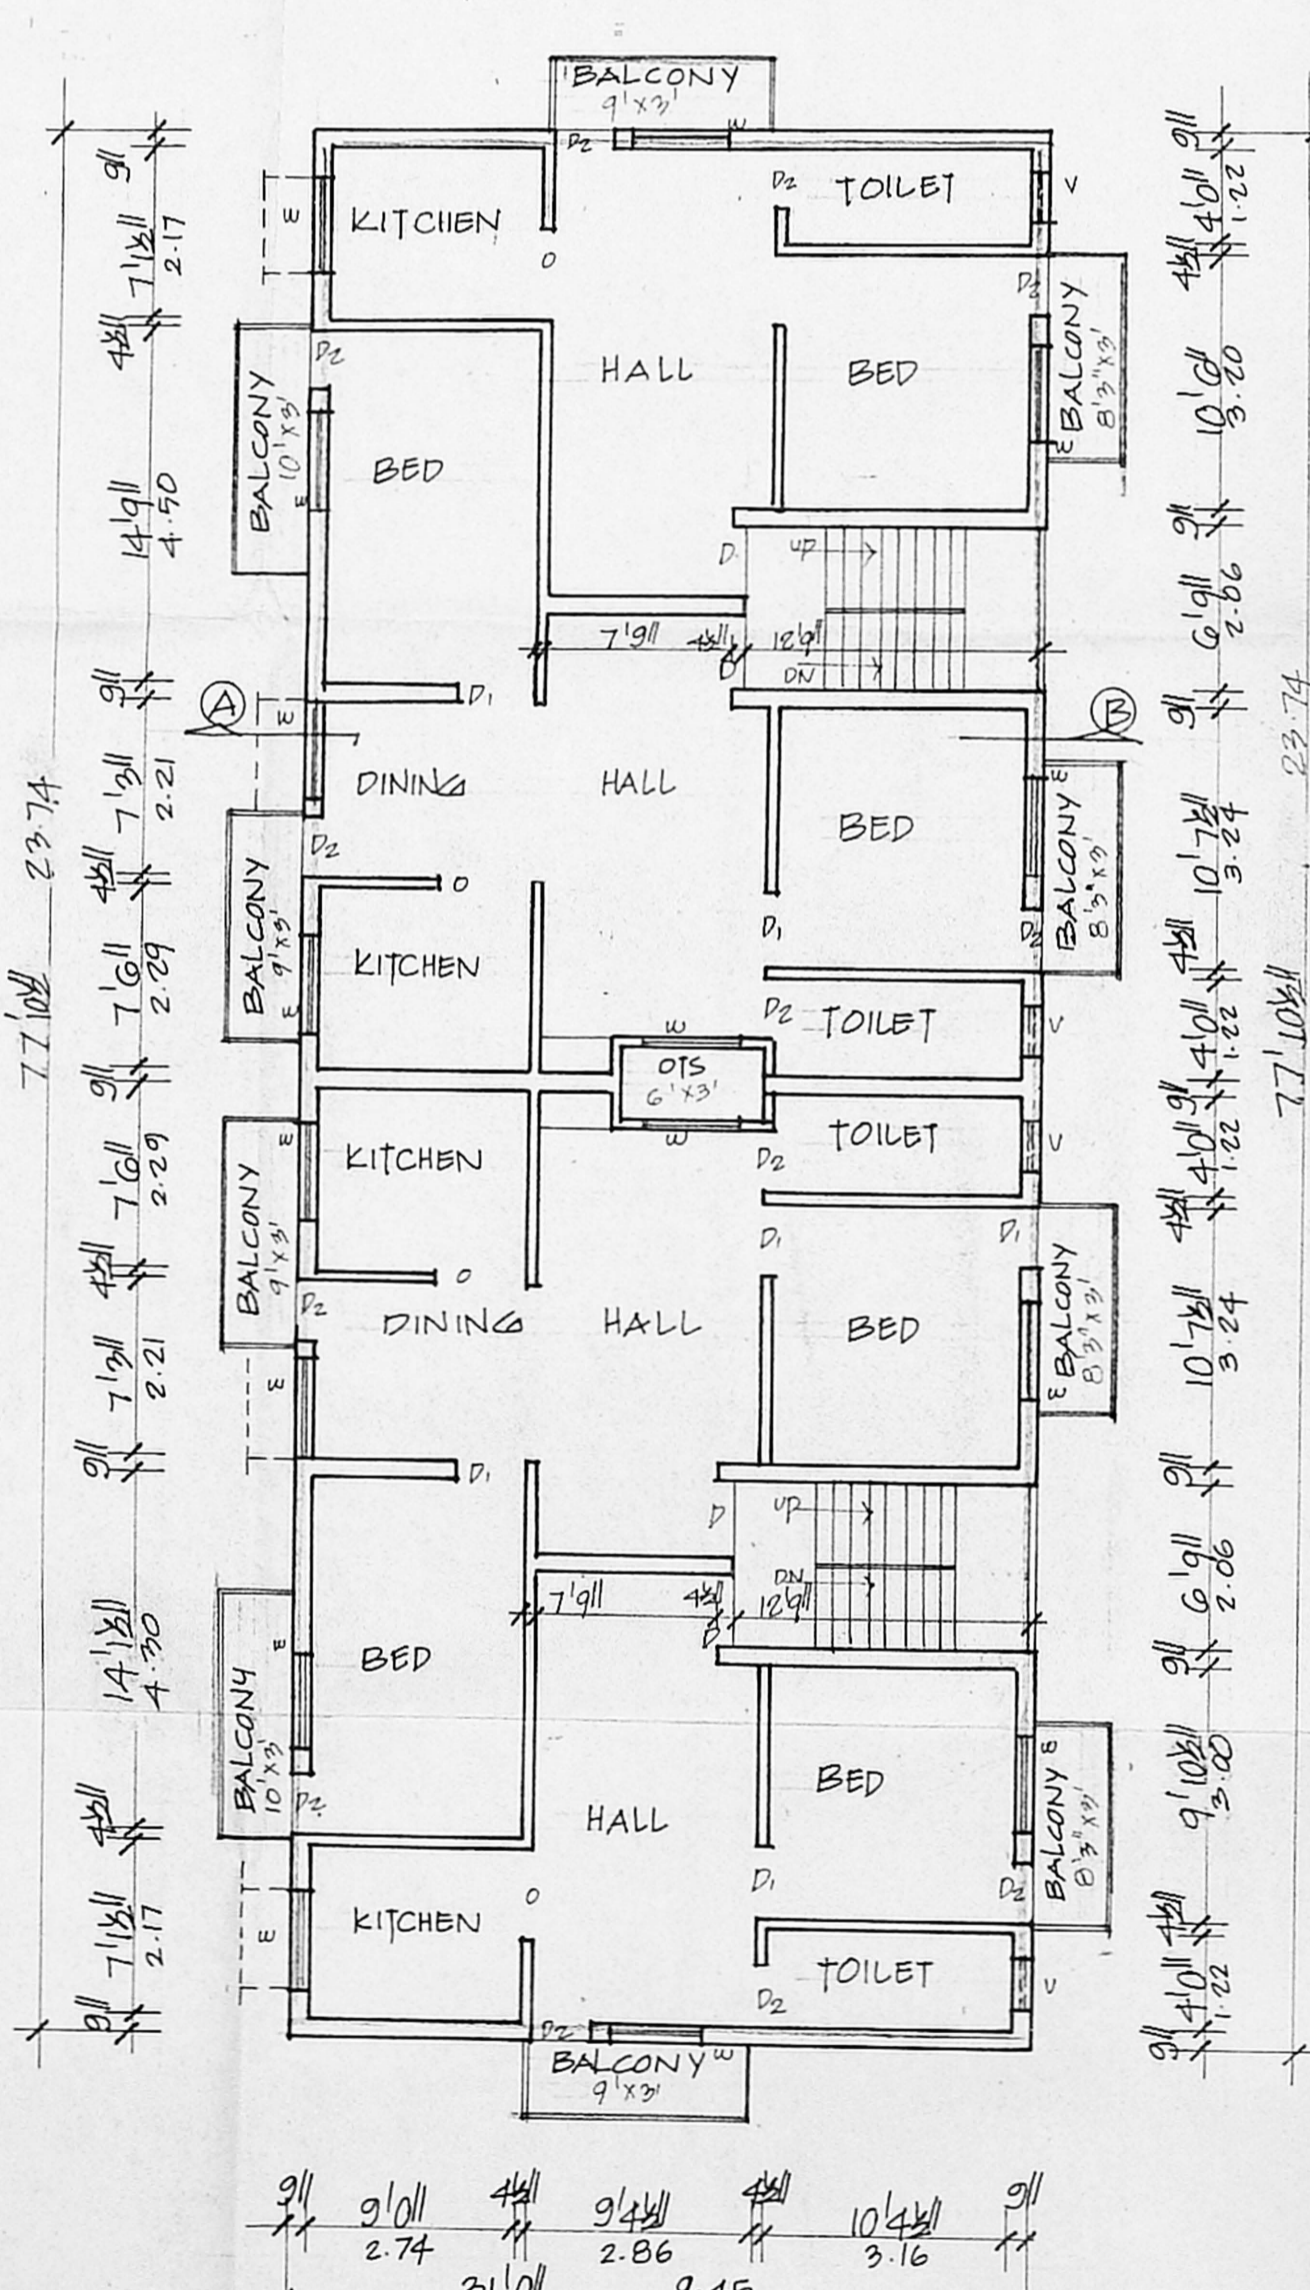

FIRST FLOOR PLAN

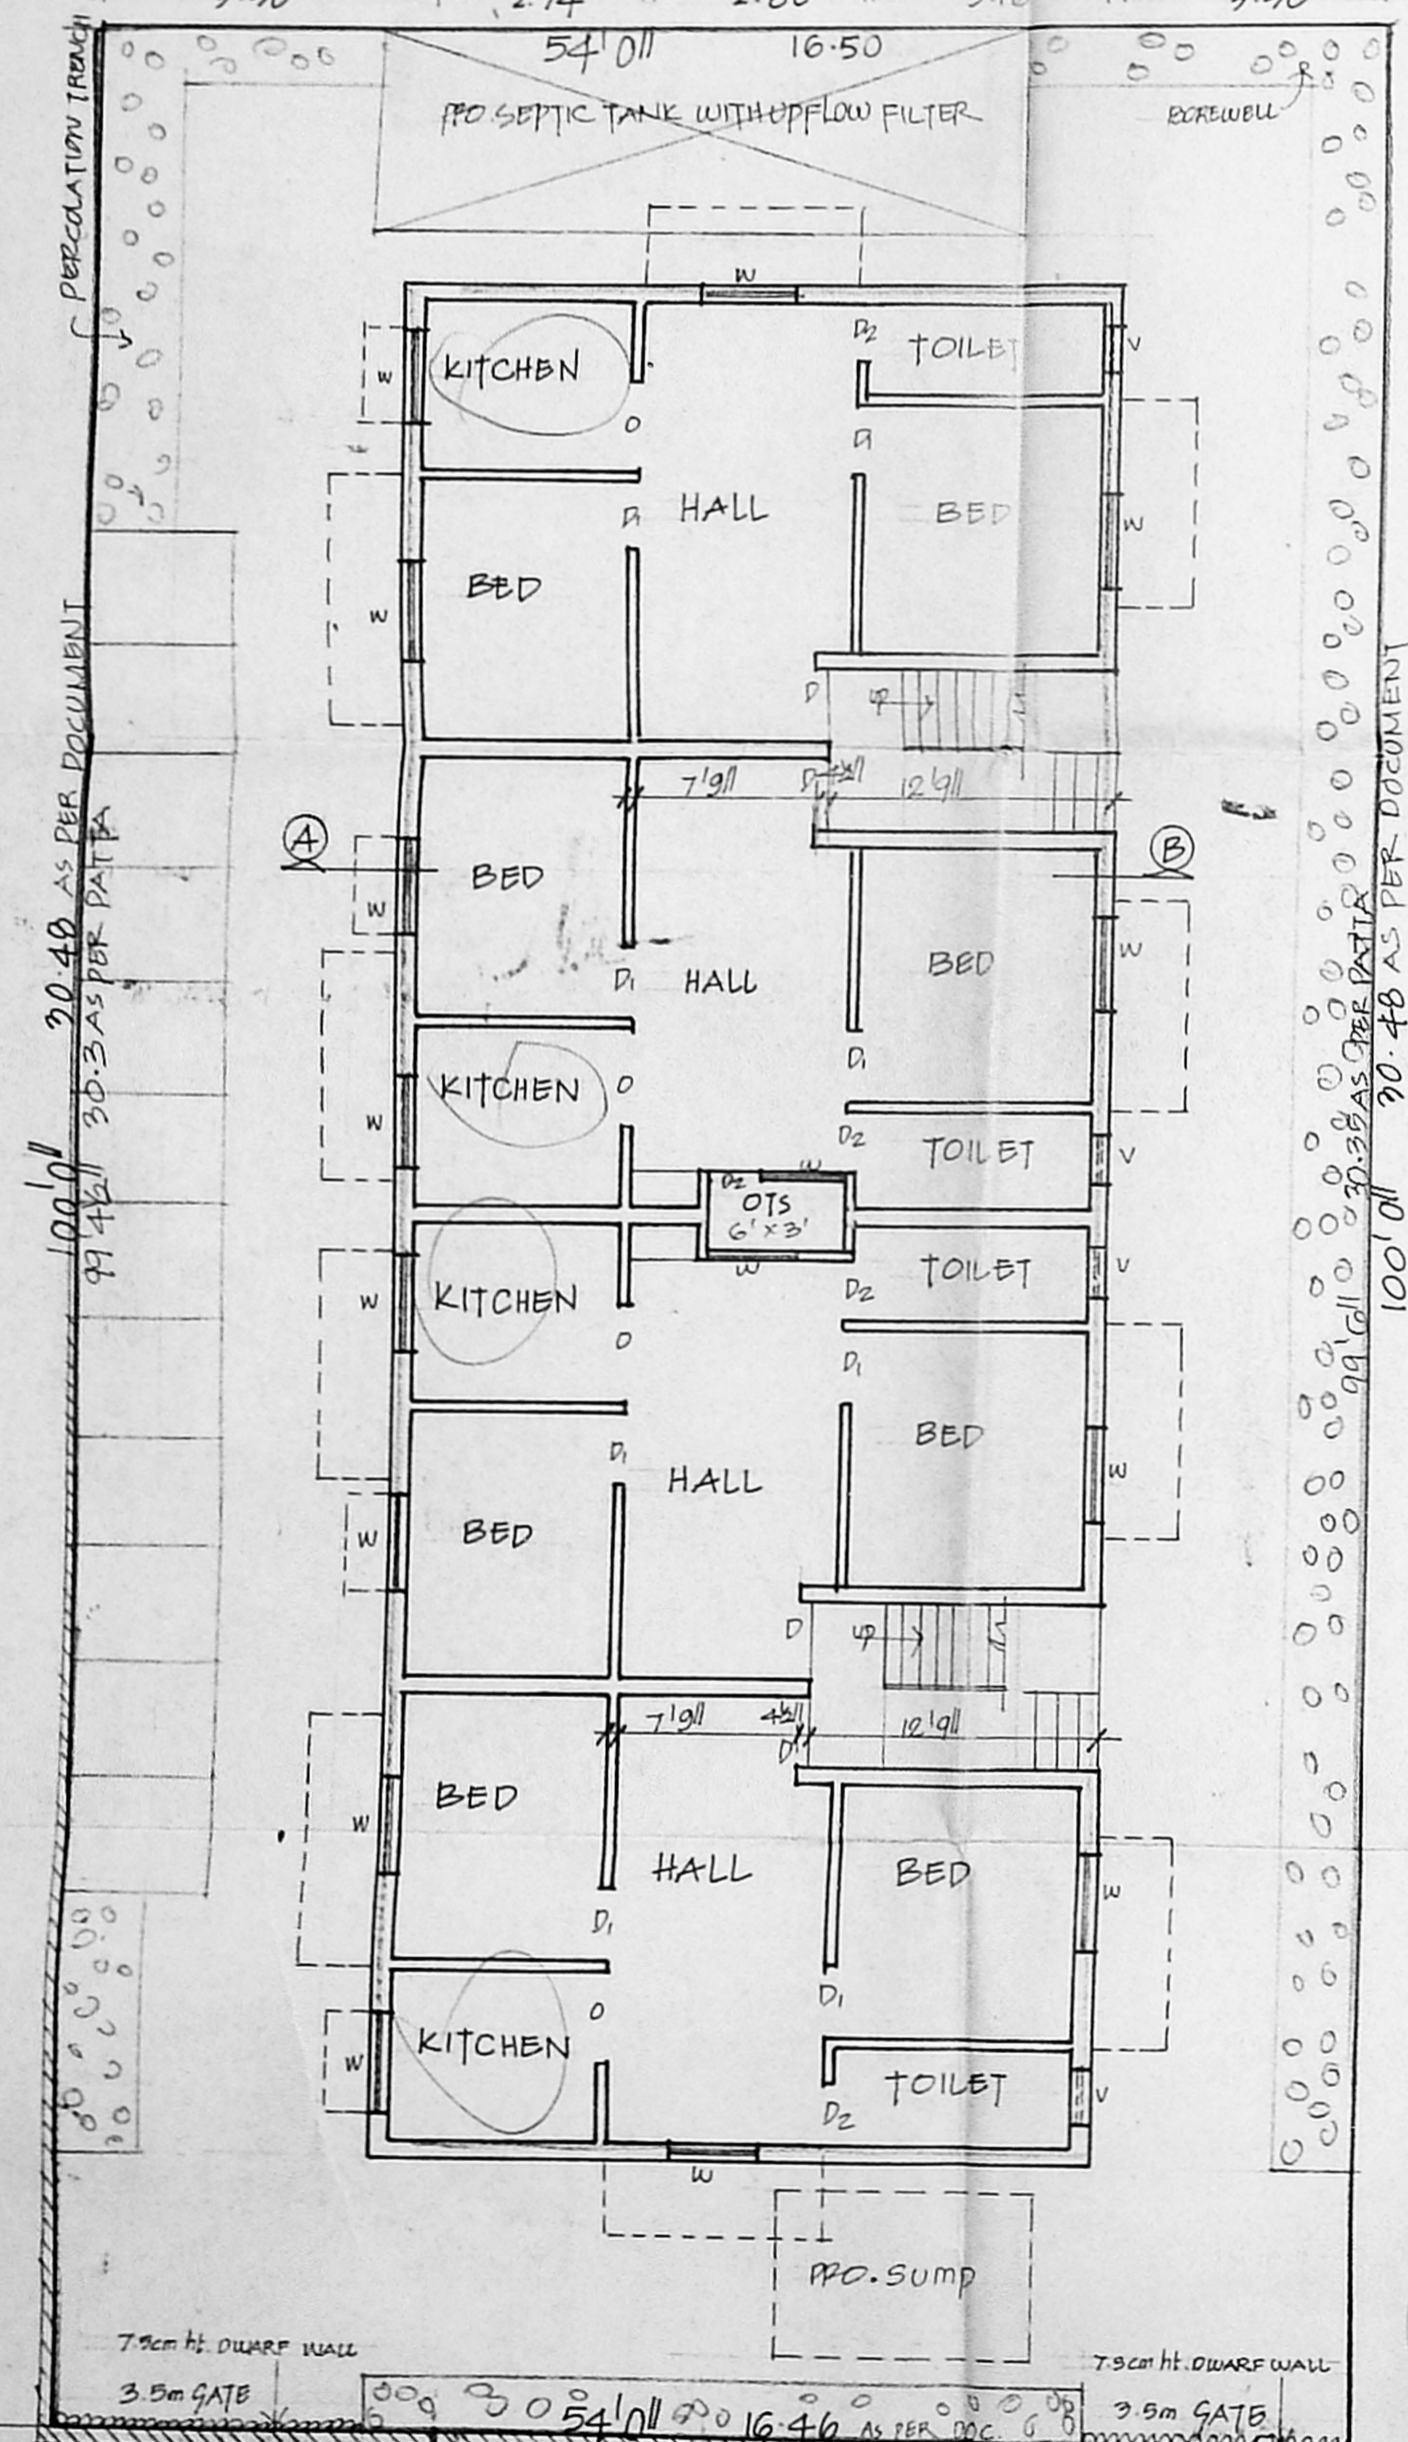

SITE/FLOOR PLAN


| JOINERIES | | |
|-----------|------------|-------------|
| D | DOOR | 3'6" x 7'0" |
| D1 | " | 2'0" x 7'0" |
| D2 | " | 2'6" x 7'0" |
| W | WINDOW | 2'9" x 4'6" |
| V | VENTILATOR | 2'6" x 1'6" |

| SPECIFICATION | | |
|----------------------------|--|--|
| SAND FILLING IN FOUNDATION | | |
| PCC 1:4:8 IN FOUNDATION | | |
| BRICK WORK IN CM 1:5 | | |
| RCC WORK IN 1:2:4 MIX | | |
| PLASTERING IN CM 1:4 | | |

| AREA DETAIL | | |
|----------------------|--------------|--------------|
| PLOT EXTENT | AS PER DOC | 2400 sqm |
| GROUND FLOOR | AS PER PATTI | 5322 sqm |
| FIRST FLOOR | | 2397 sqm |
| SECOND FLOOR | | 2663 sqm |
| CONV: 50-8% FSI 1.45 | | TOTAL 717.33 |

| COLOUR INDEX | |
|--------------|-----|
| ROADS | --- |
| BOUNDARY | --- |
| PROPOSAL | --- |

SCALE: 1" TO 8'0" (1:100)
 PLAN SHOWING THE PROPOSED CONSTRUCTION OF RESIDENTIAL BUILDING AT DOOR NO. 25, PLOT NO. 195 & 201, AGASTHIAR ST, S. NO. 333/A1/A1 (AS PER PATTI 333 A/1A/1), T.S. NO. 26, BLOCK NO. 30, WARD NO. 6, SELAIYUR VILLAGE, TAMBARAM MUNICIPALITY, CHENNAI.

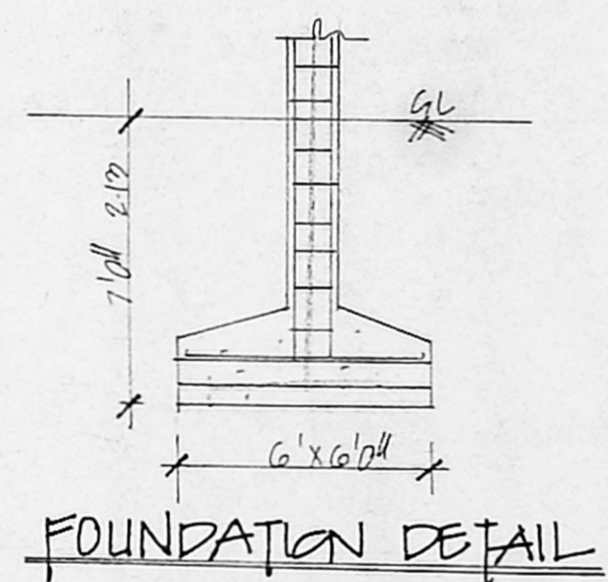

FOUNDATION DETAIL

CMDA: B1/ NO. 31
 C. No. B2 9034/2850
 Assnt. No. 225
 Scrutiny No. 117P3
 P. A. No. 117P3
 SUMP DETAIL

Revised Plan
 Dt. 9.7.2011

OWNER / POWER AGENT
M. R. A. NAVAMANE
 ARCHITECT-LICENSED SURVEYOR
 COUNCIL REG. NO. CA/11527
 CORPORATION OF CHENNAI
 REG. NO. WD/18060
 4, 14 CROSS ST, CHENNAI-28.
 PHONE: 710188

ARCHITECT