


V. Kupparaj & Co






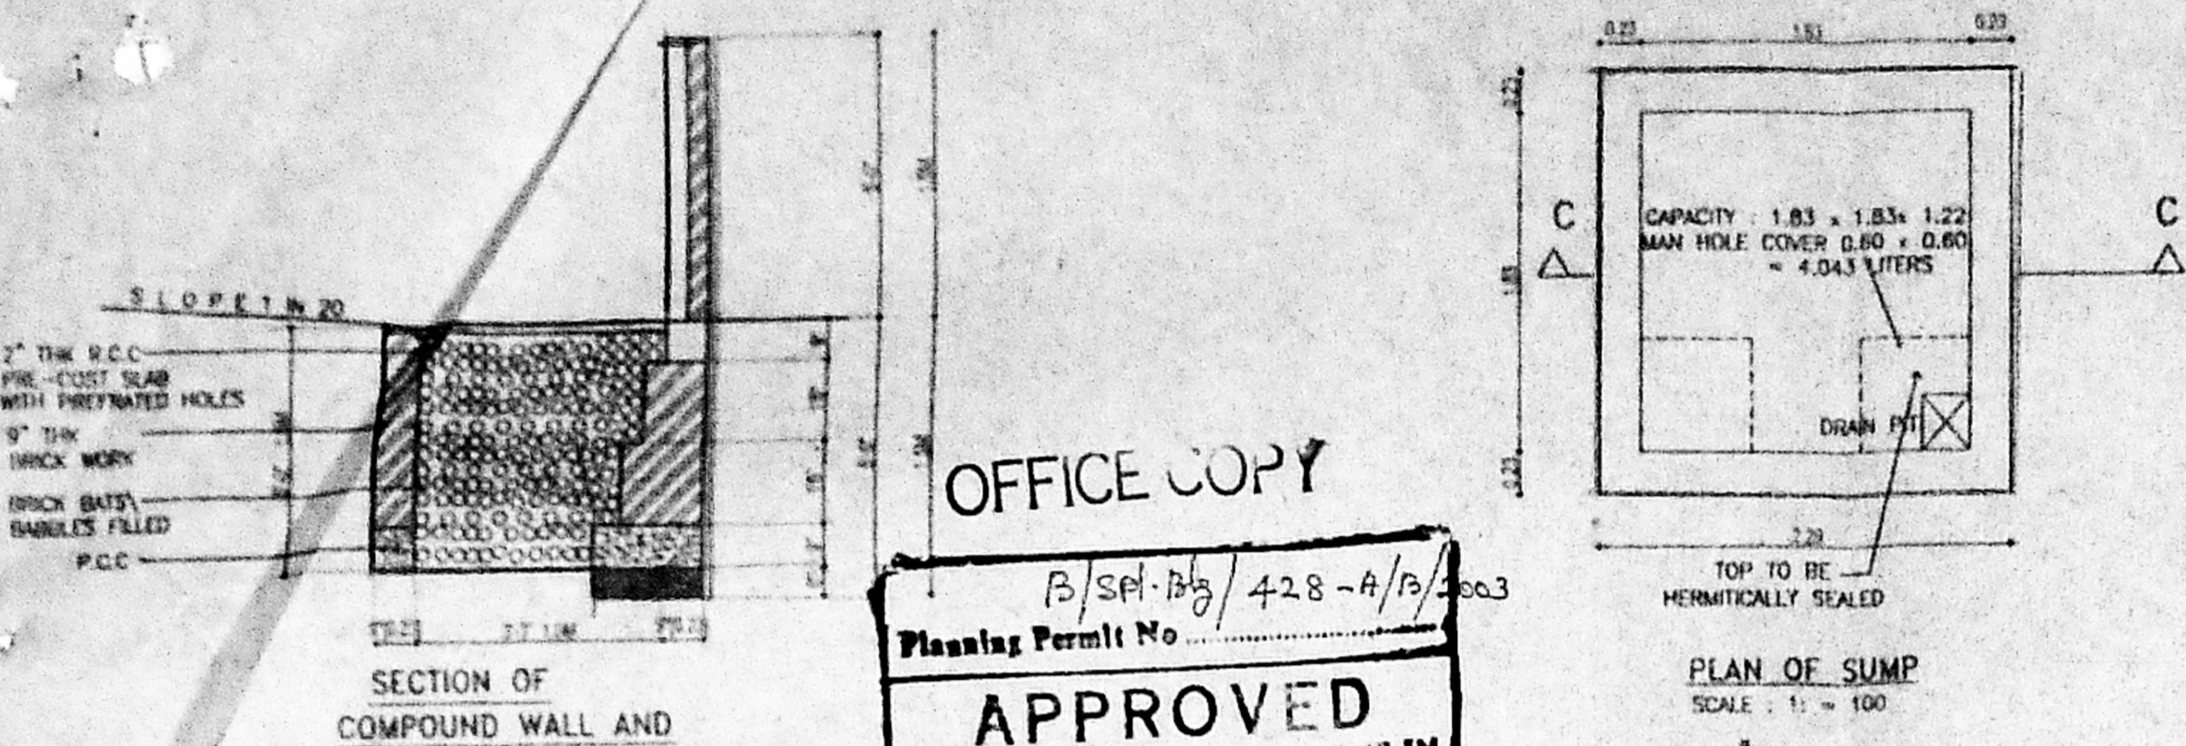


OFFICE COPY

B/S/P-10/428-A/B/2003
Planning Permit No. 32/9328/03
Date: 9-2-03

APPROVED
SUBJECT TO THE CONDITIONS IN THIS OFFICE LETTER.


FOR MEMBER SECRETARY
CHENNAI METROPOLITAN
DEVELOPMENT AUTHORITY
CHENNAI-600 006.

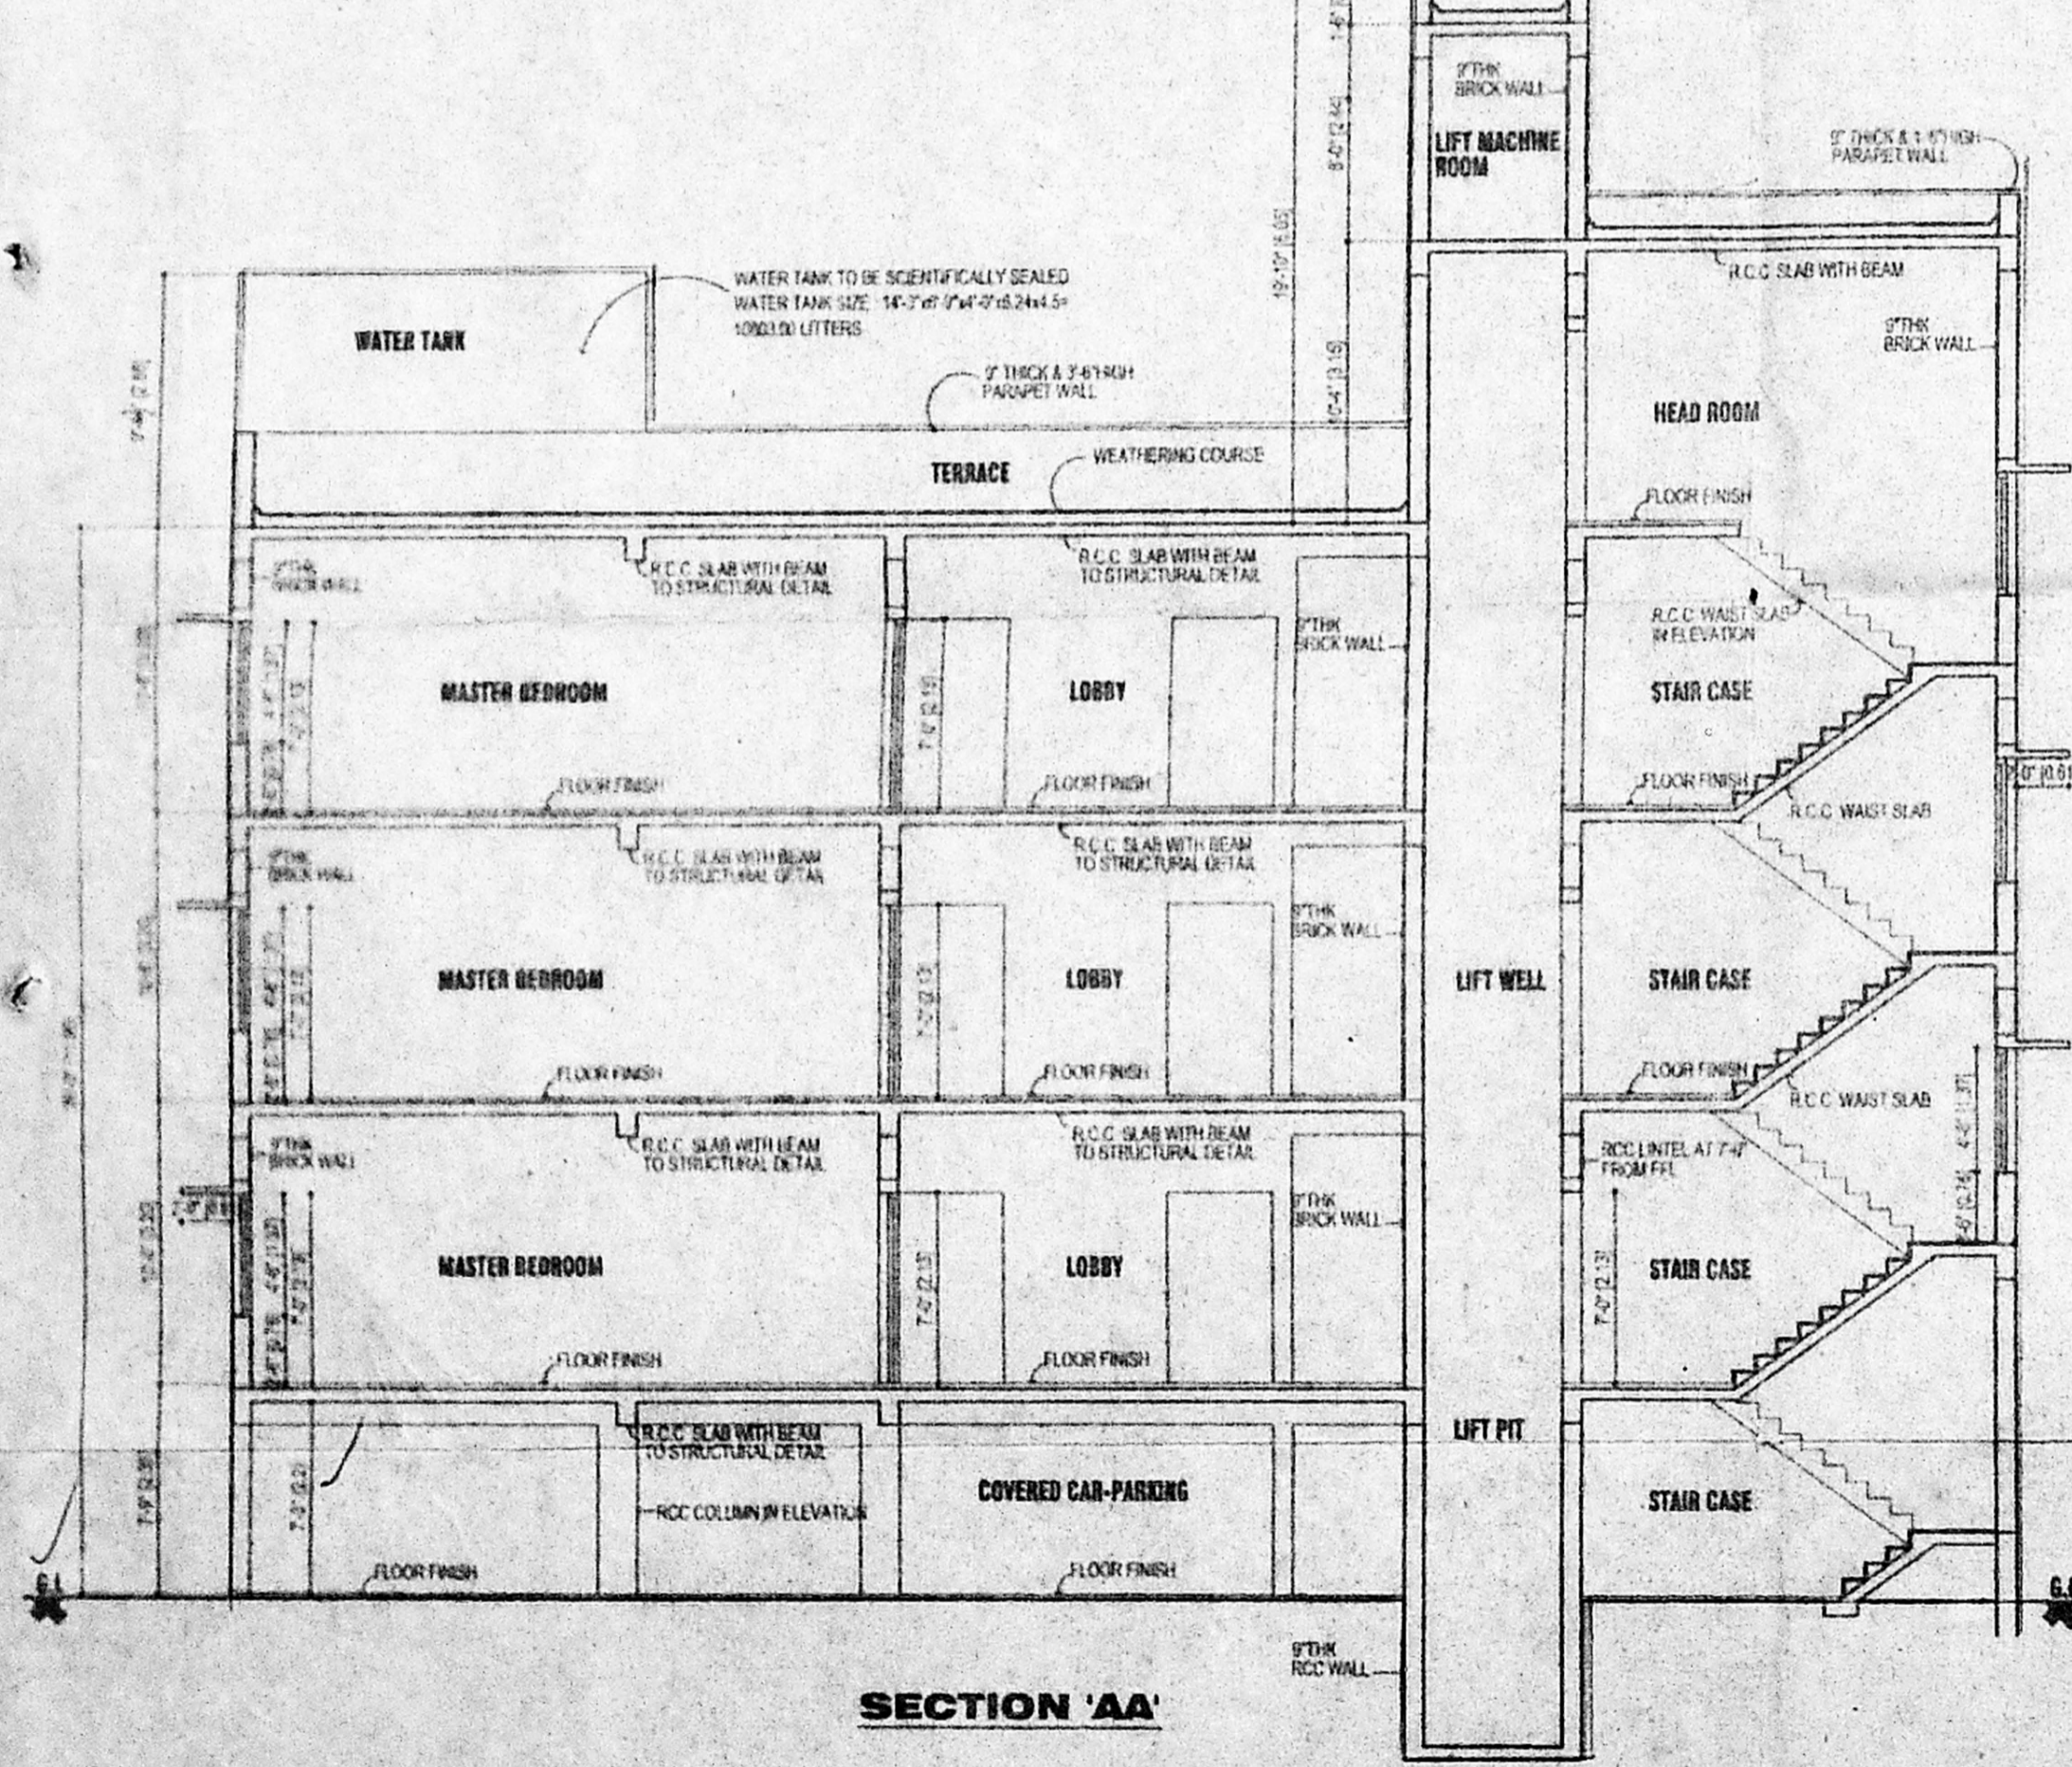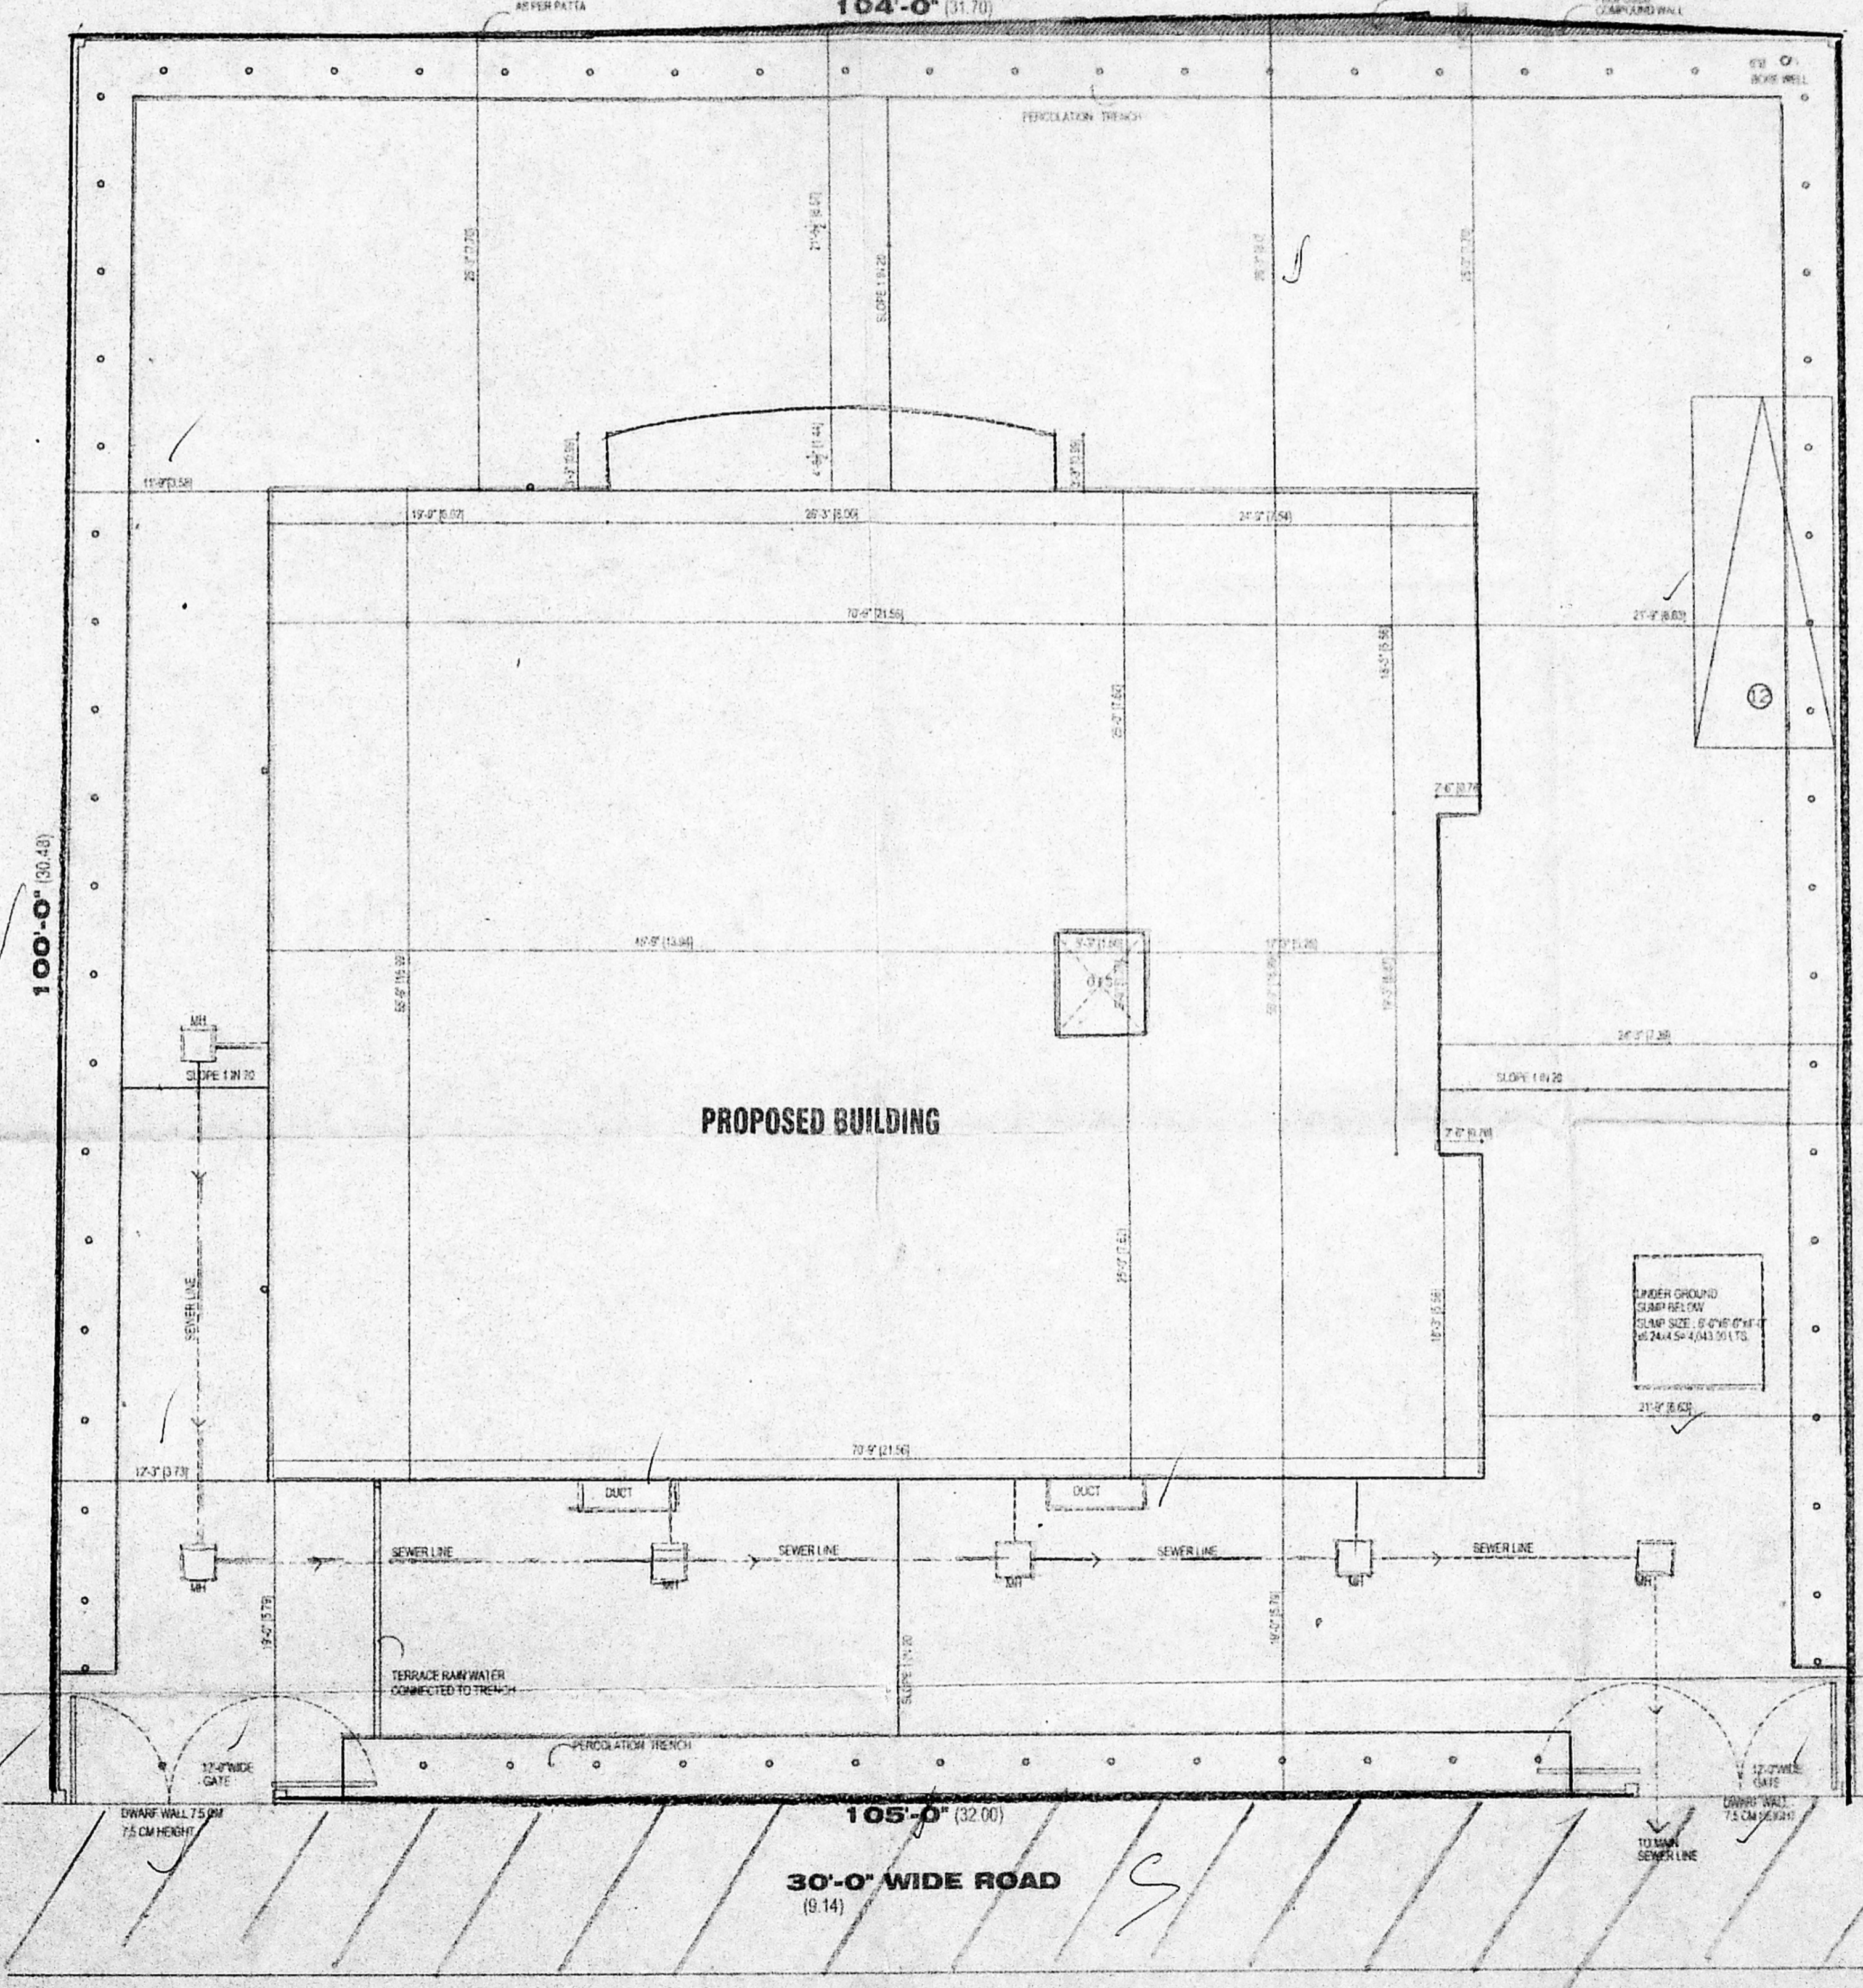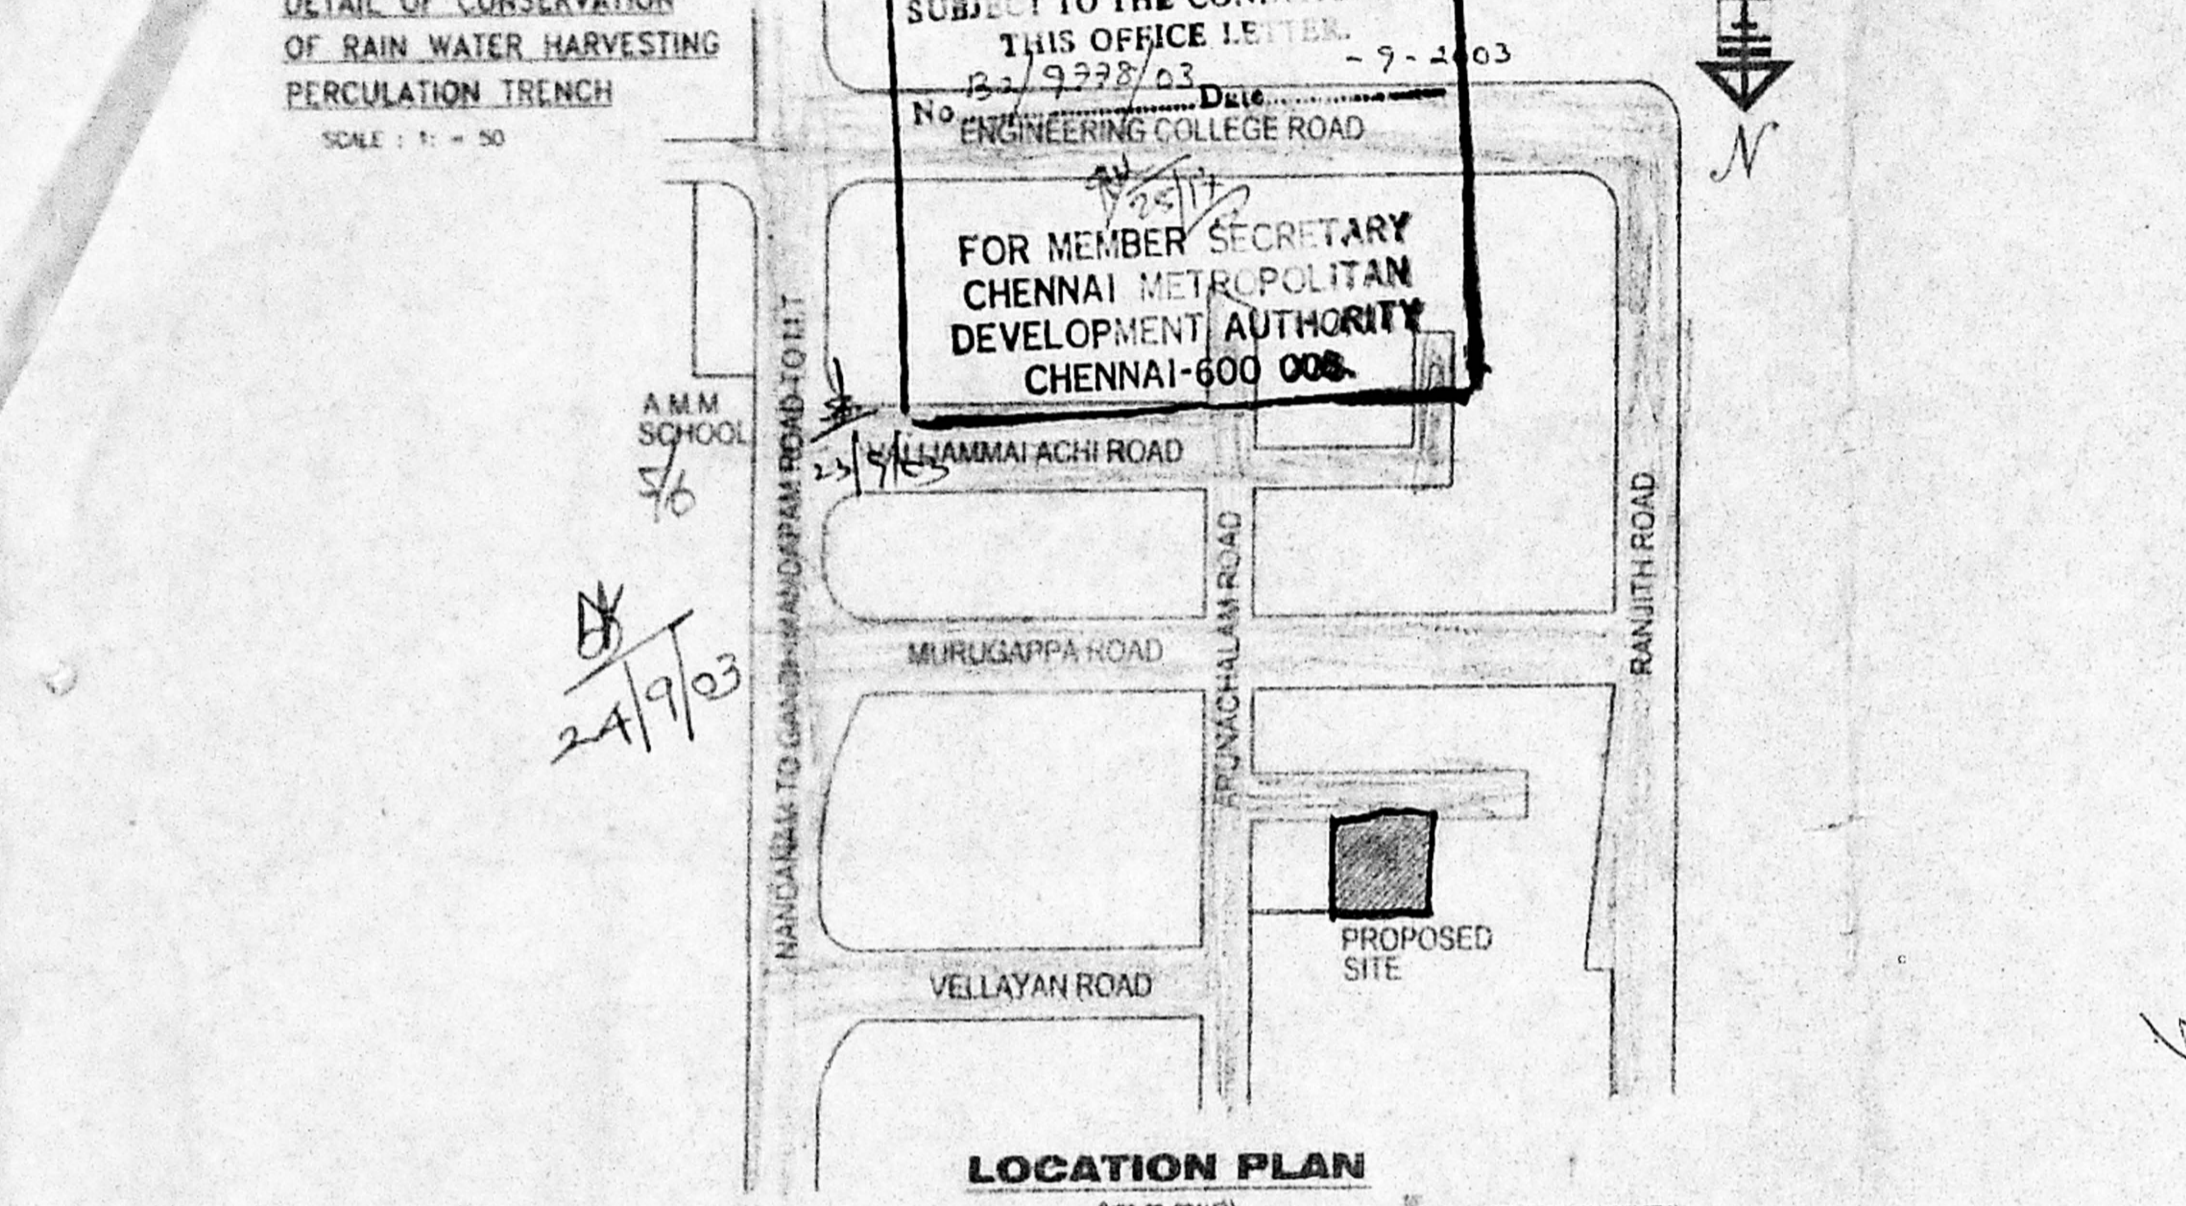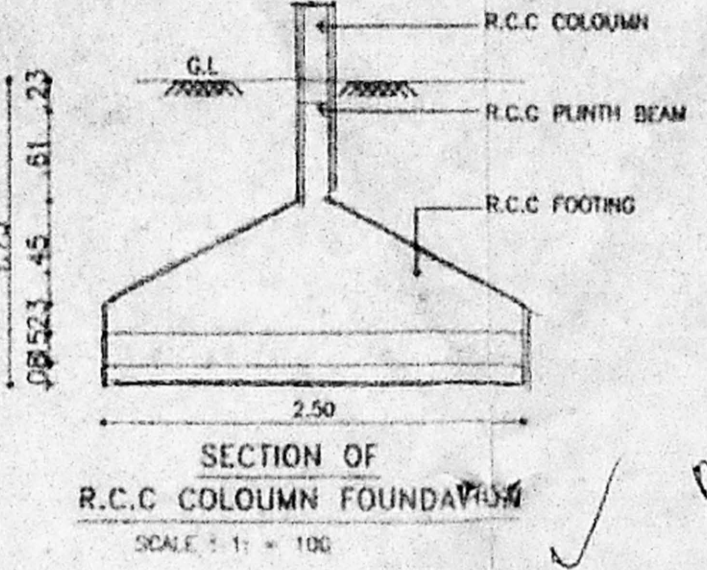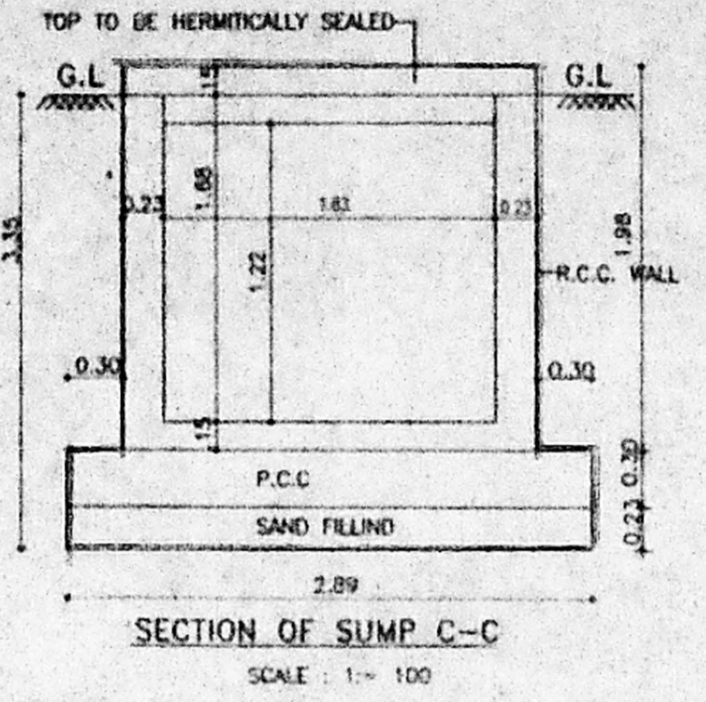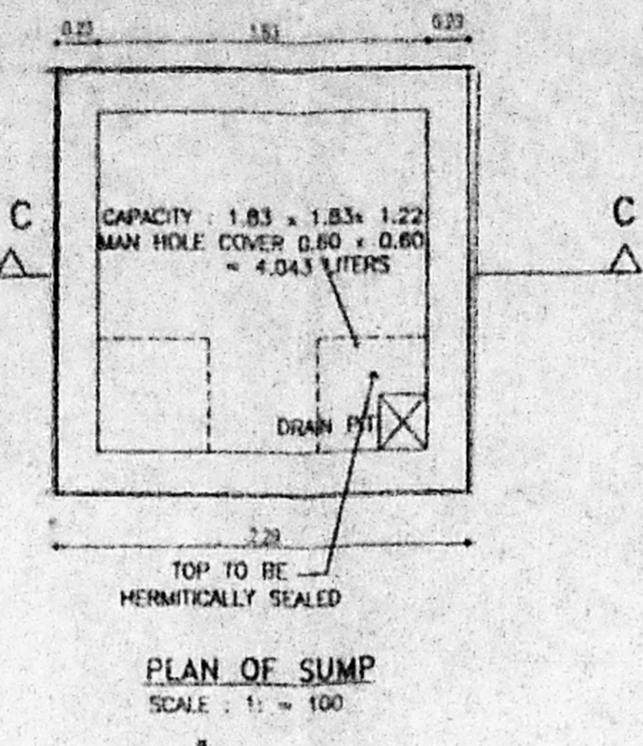

Revised Plan
Dt: 9/2/03

CRIMINAL
No. 12/1978/2003

11/7/03

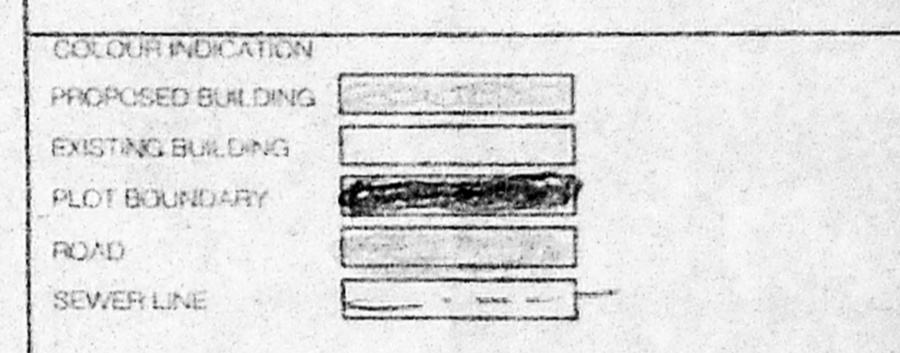

OWNERS SIGNATURE
Jayalakshmi by: V. Kupparaj
(MRS. V. JAYALAKSHMI) (MR V. KUPPARAJ)

LICENSED SURVEYOR
V. Kupparaj

V. KUPPARAJ, BARCH, F.I.A., M.I.A.S., F.I.V.
REGISTERED ARCHITECT,
CLASS - I, LICENSED SURVEYOR,
No. 195, CORPORATION OF CHENNAI
68, THIRUMALAI PILLAI ROAD,

RAJIT NHETRAS 17.
Architects,
No. 3, Harrington Road
3rd Avenue
Chennai - 600 031

Tel: 28254229

JOB TITLE
PLAN SHOWING THE PROPOSED RESIDECE FOR Mrs. JAYALAKSHMI & SONS AT PLOT NO: A-7 & 8, NAWAB GARDEN T.S. NO : 4/20, 5/13, 6/13 LAYOUT NO : 214/60, BLOCK NO: 16, ZONE NO. 9, DIVISION NO. 138 ADYAR VILLAGE KOTTURPURAM, CHENNAI MAMBALAM-GUNDY TALUK, CHENNAI DISTRICT.

DRAWING TITLE
CHENNAI CORPORATION DRAWING

DRAWN RAJIT	CHECKED	JOB No.	SHEET No. 001
REVISION 25.06.03	SCALE 1" = 8'-0"		

