




ELEVATION

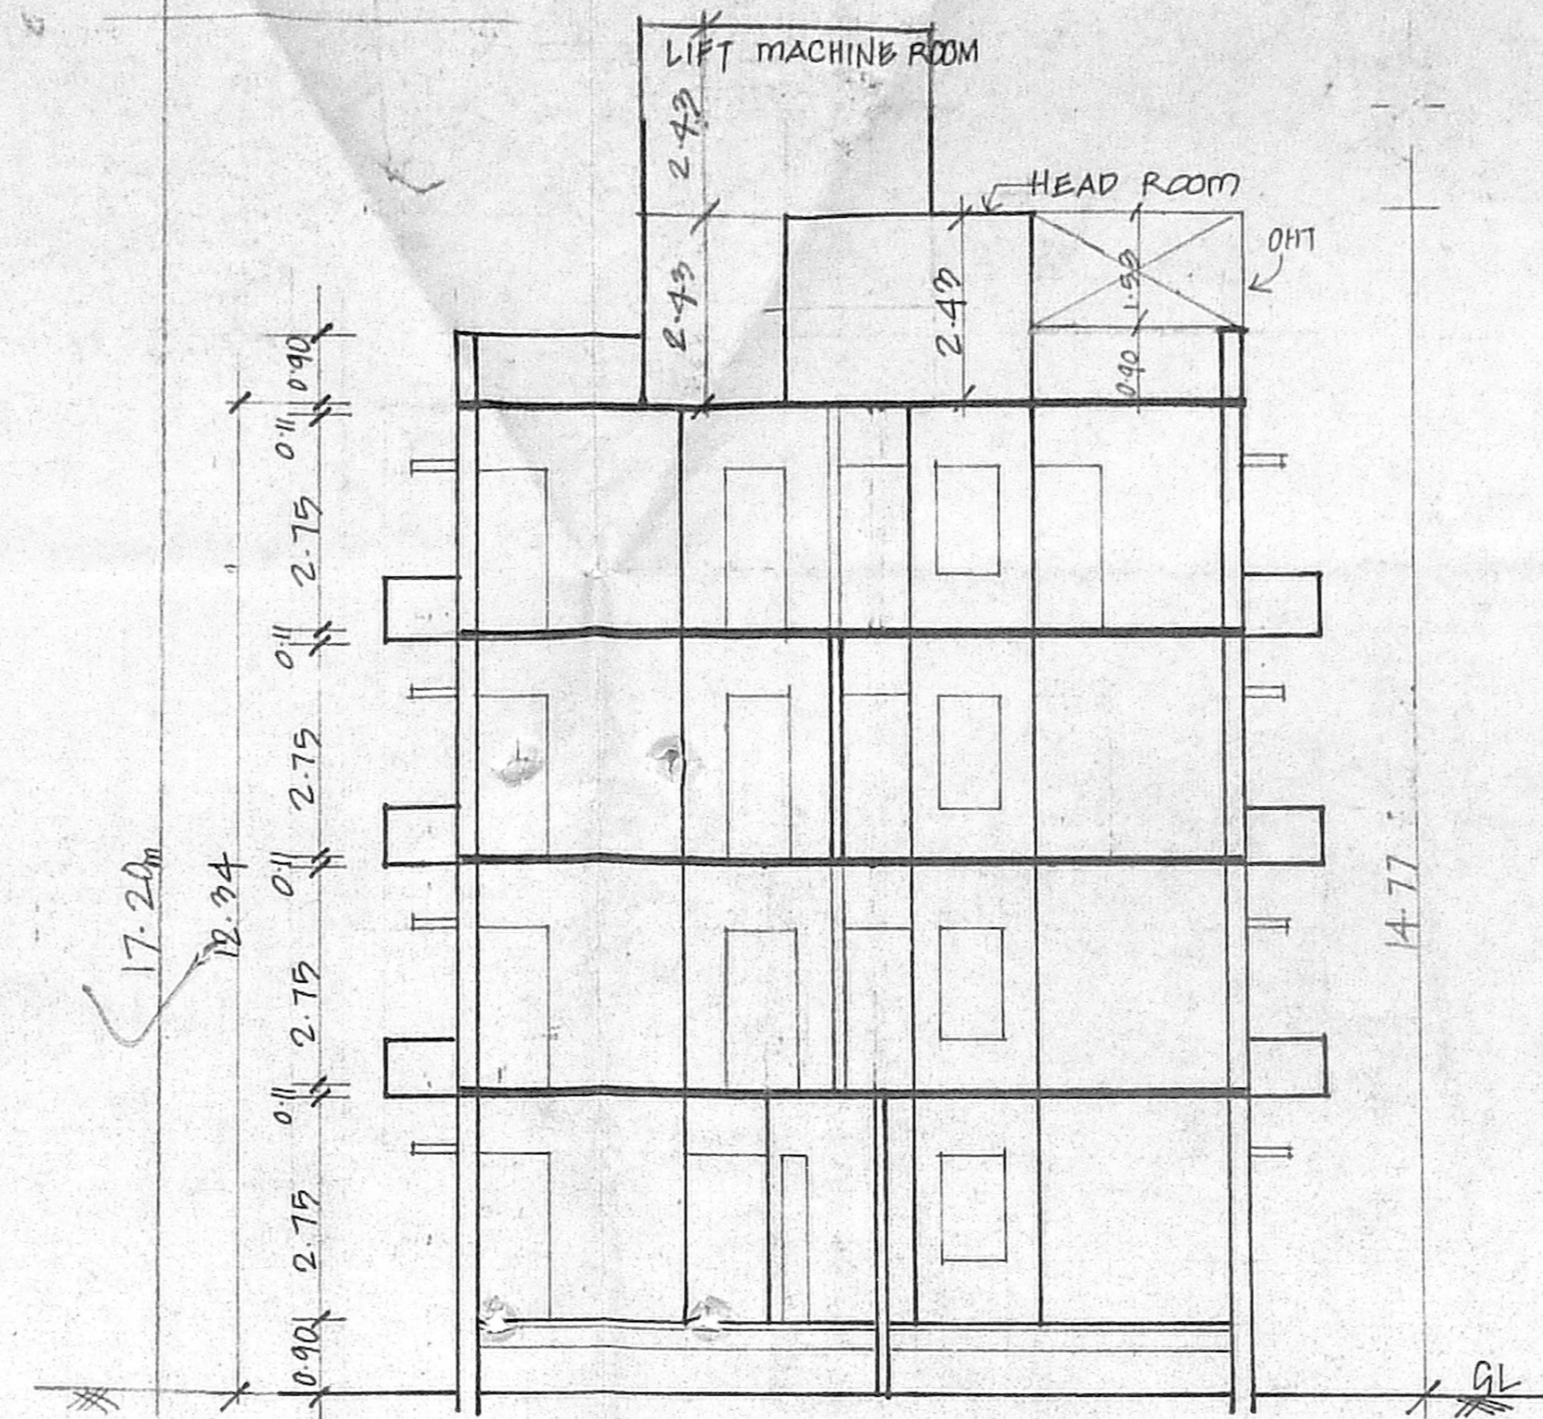


SECTION ON AB

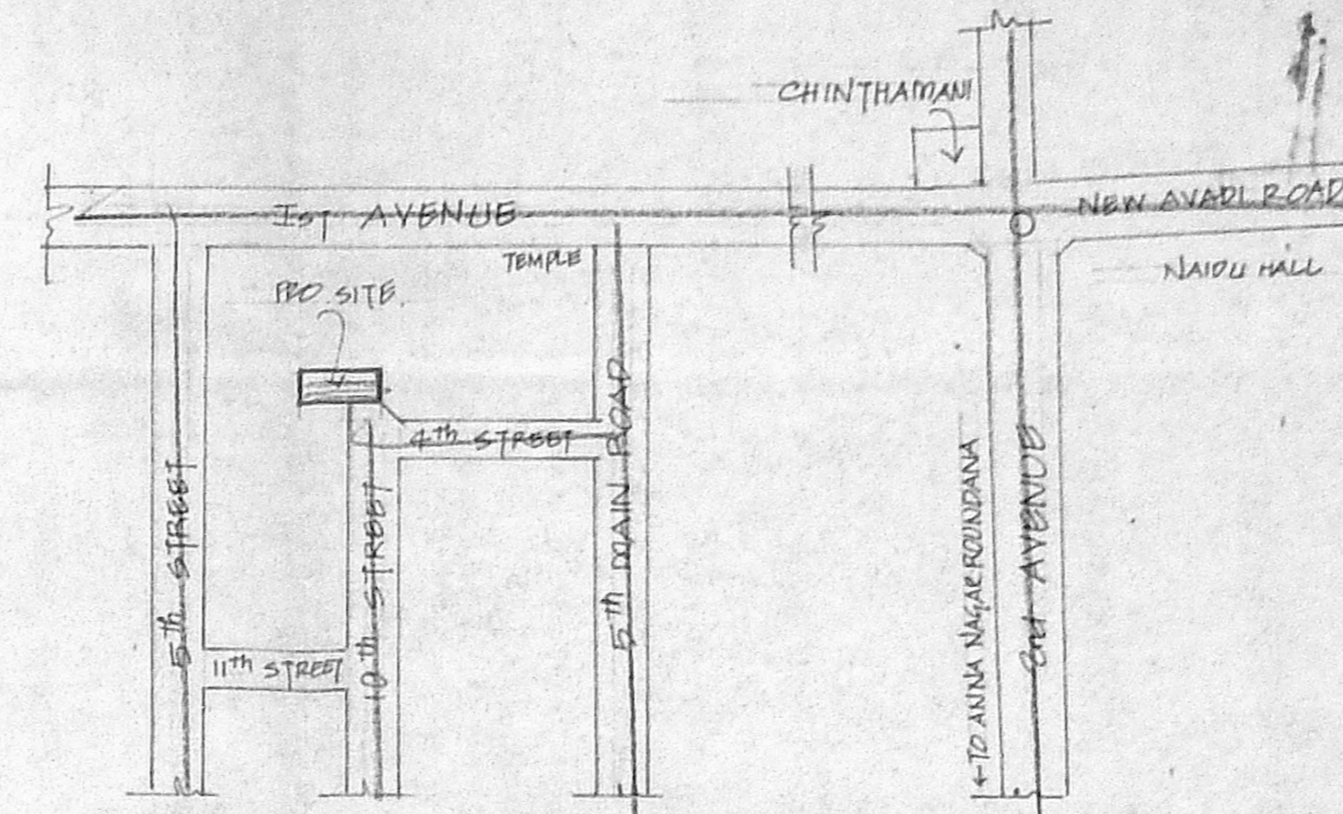


KEY PLAN
NOT TO SCALE

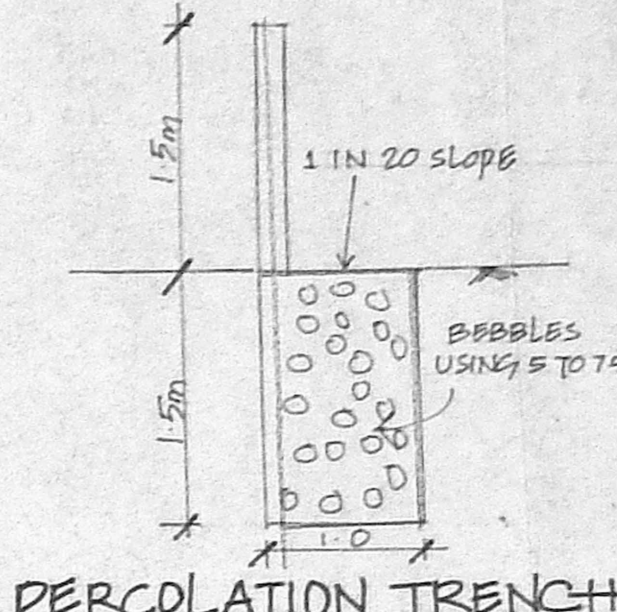


PERCOLATION TRENCH

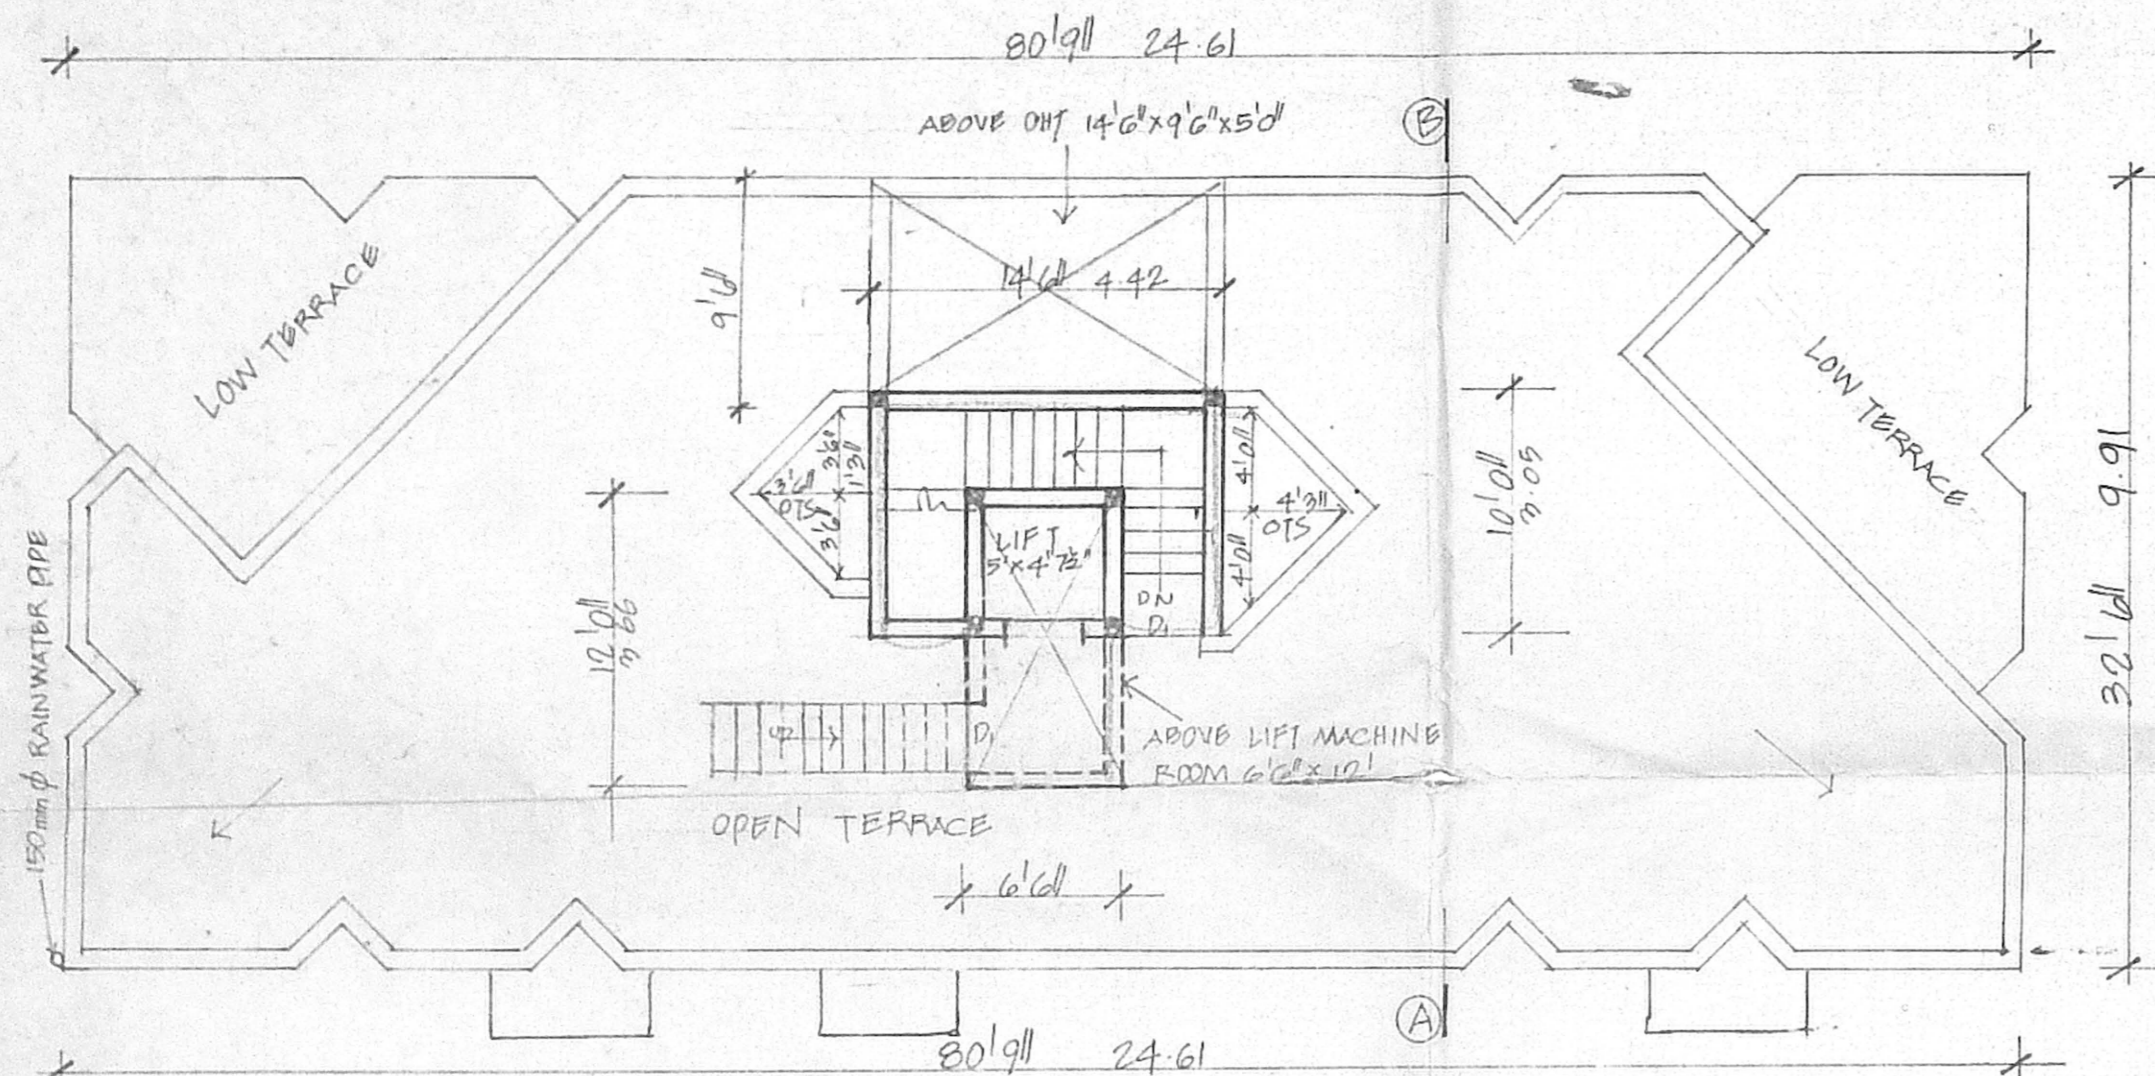


TERRACE PLAN

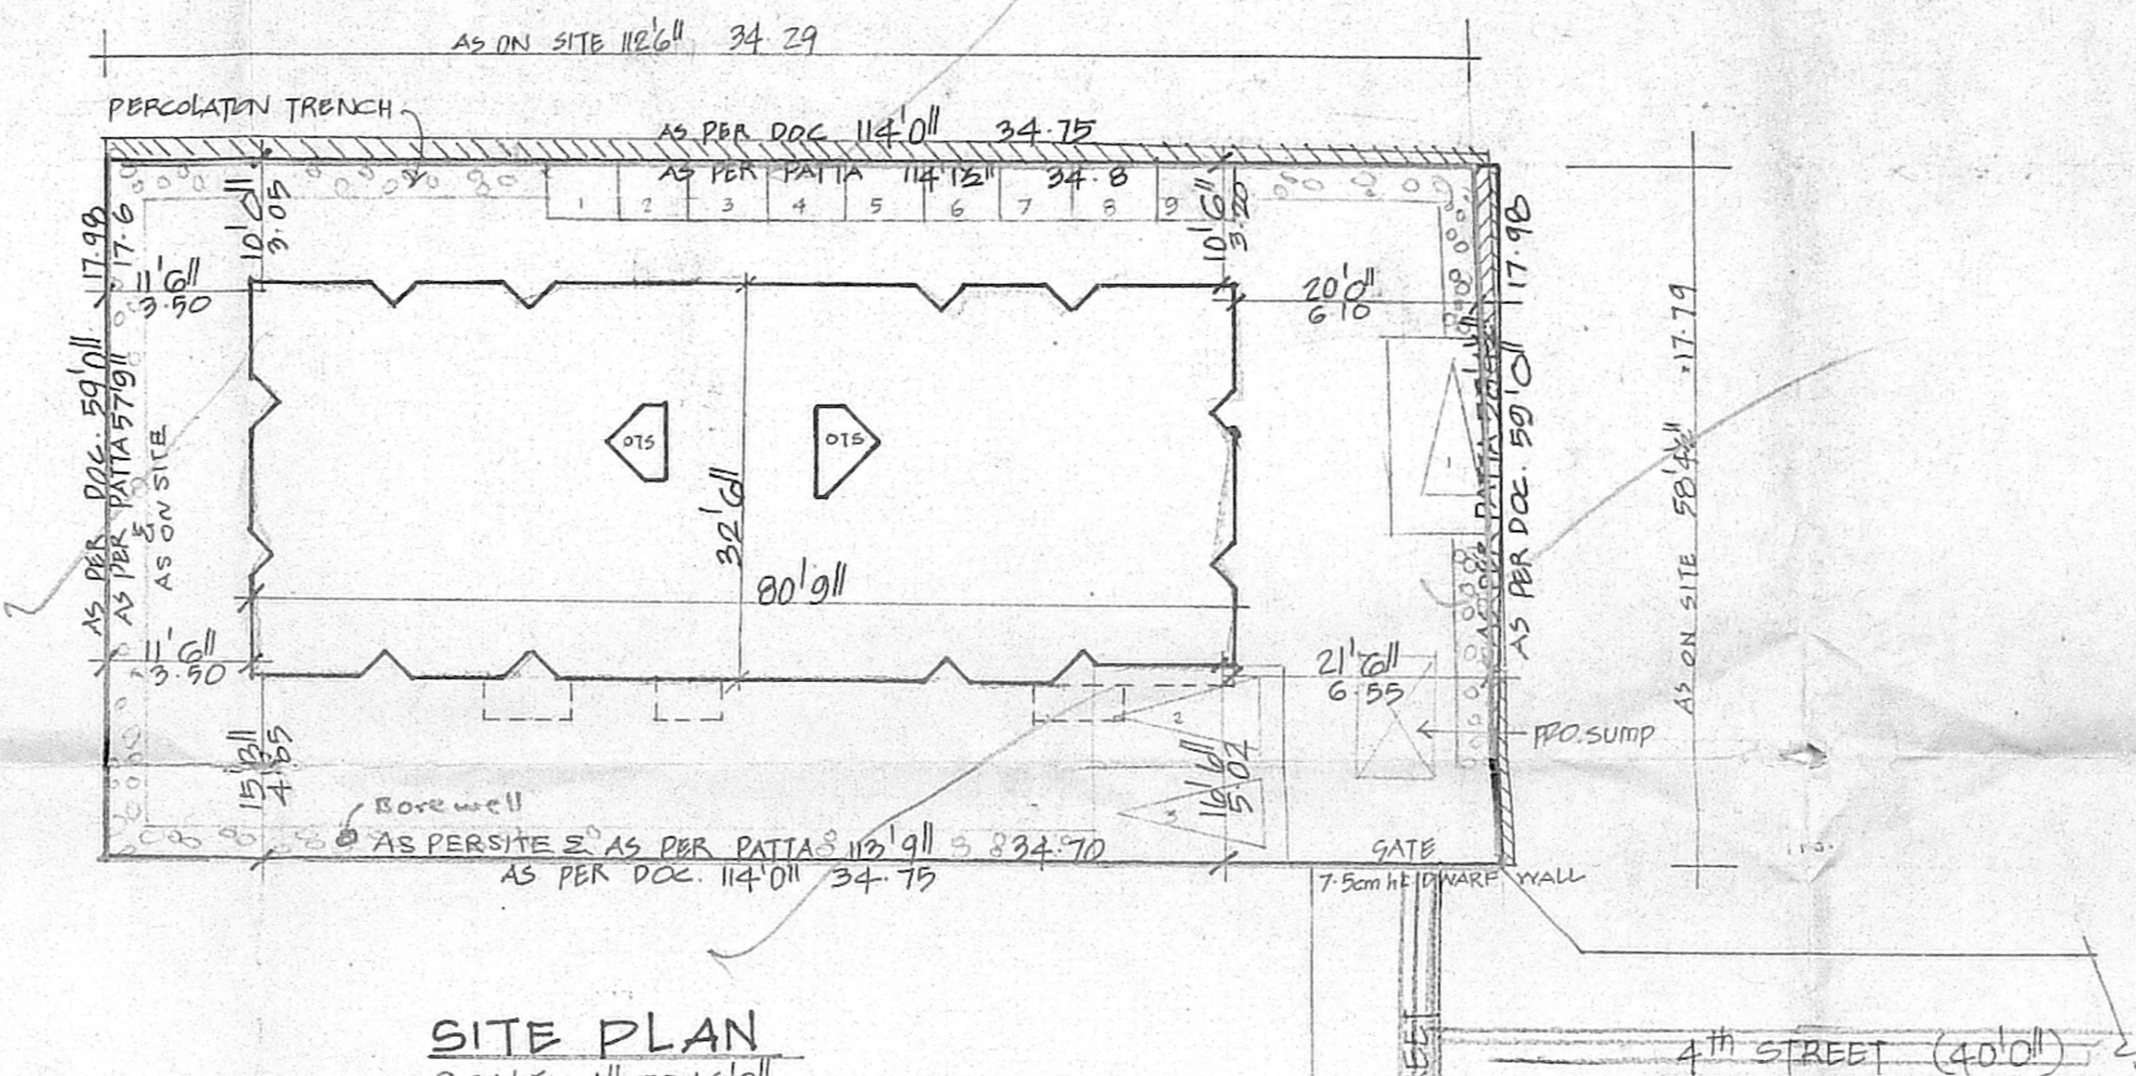


SITE PLAN
SCALE 1" TO 160'

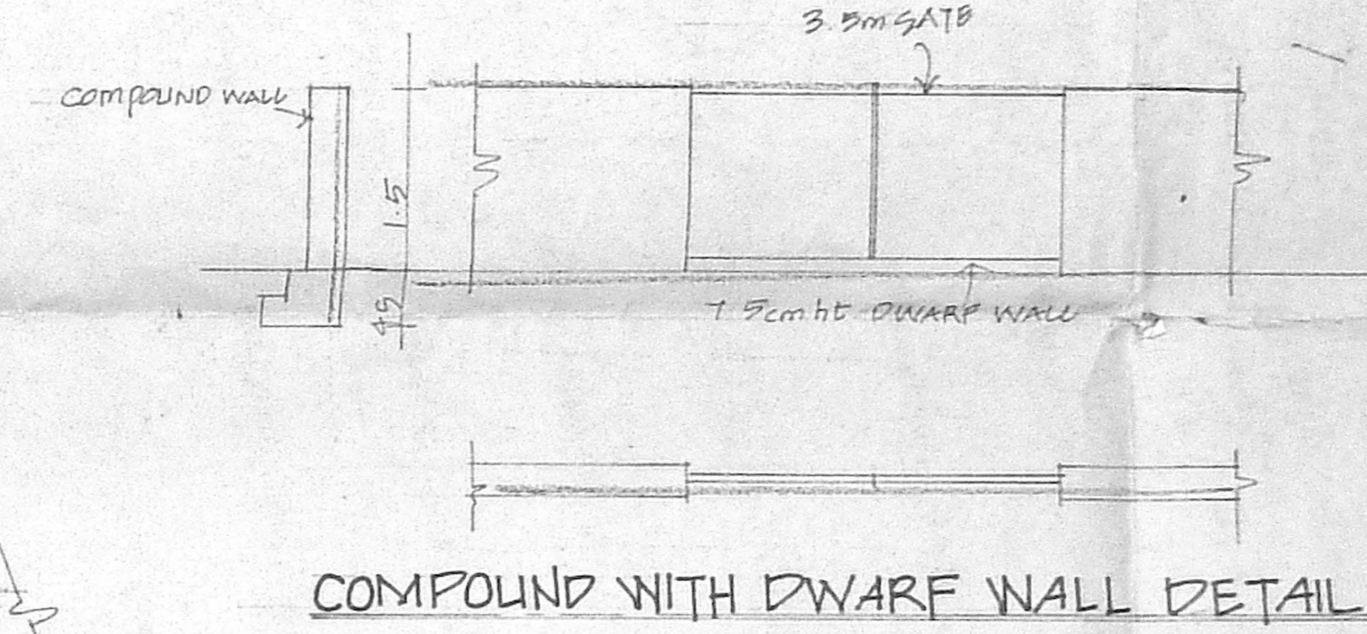


COMPOUND WITH DWARF WALL DETAIL

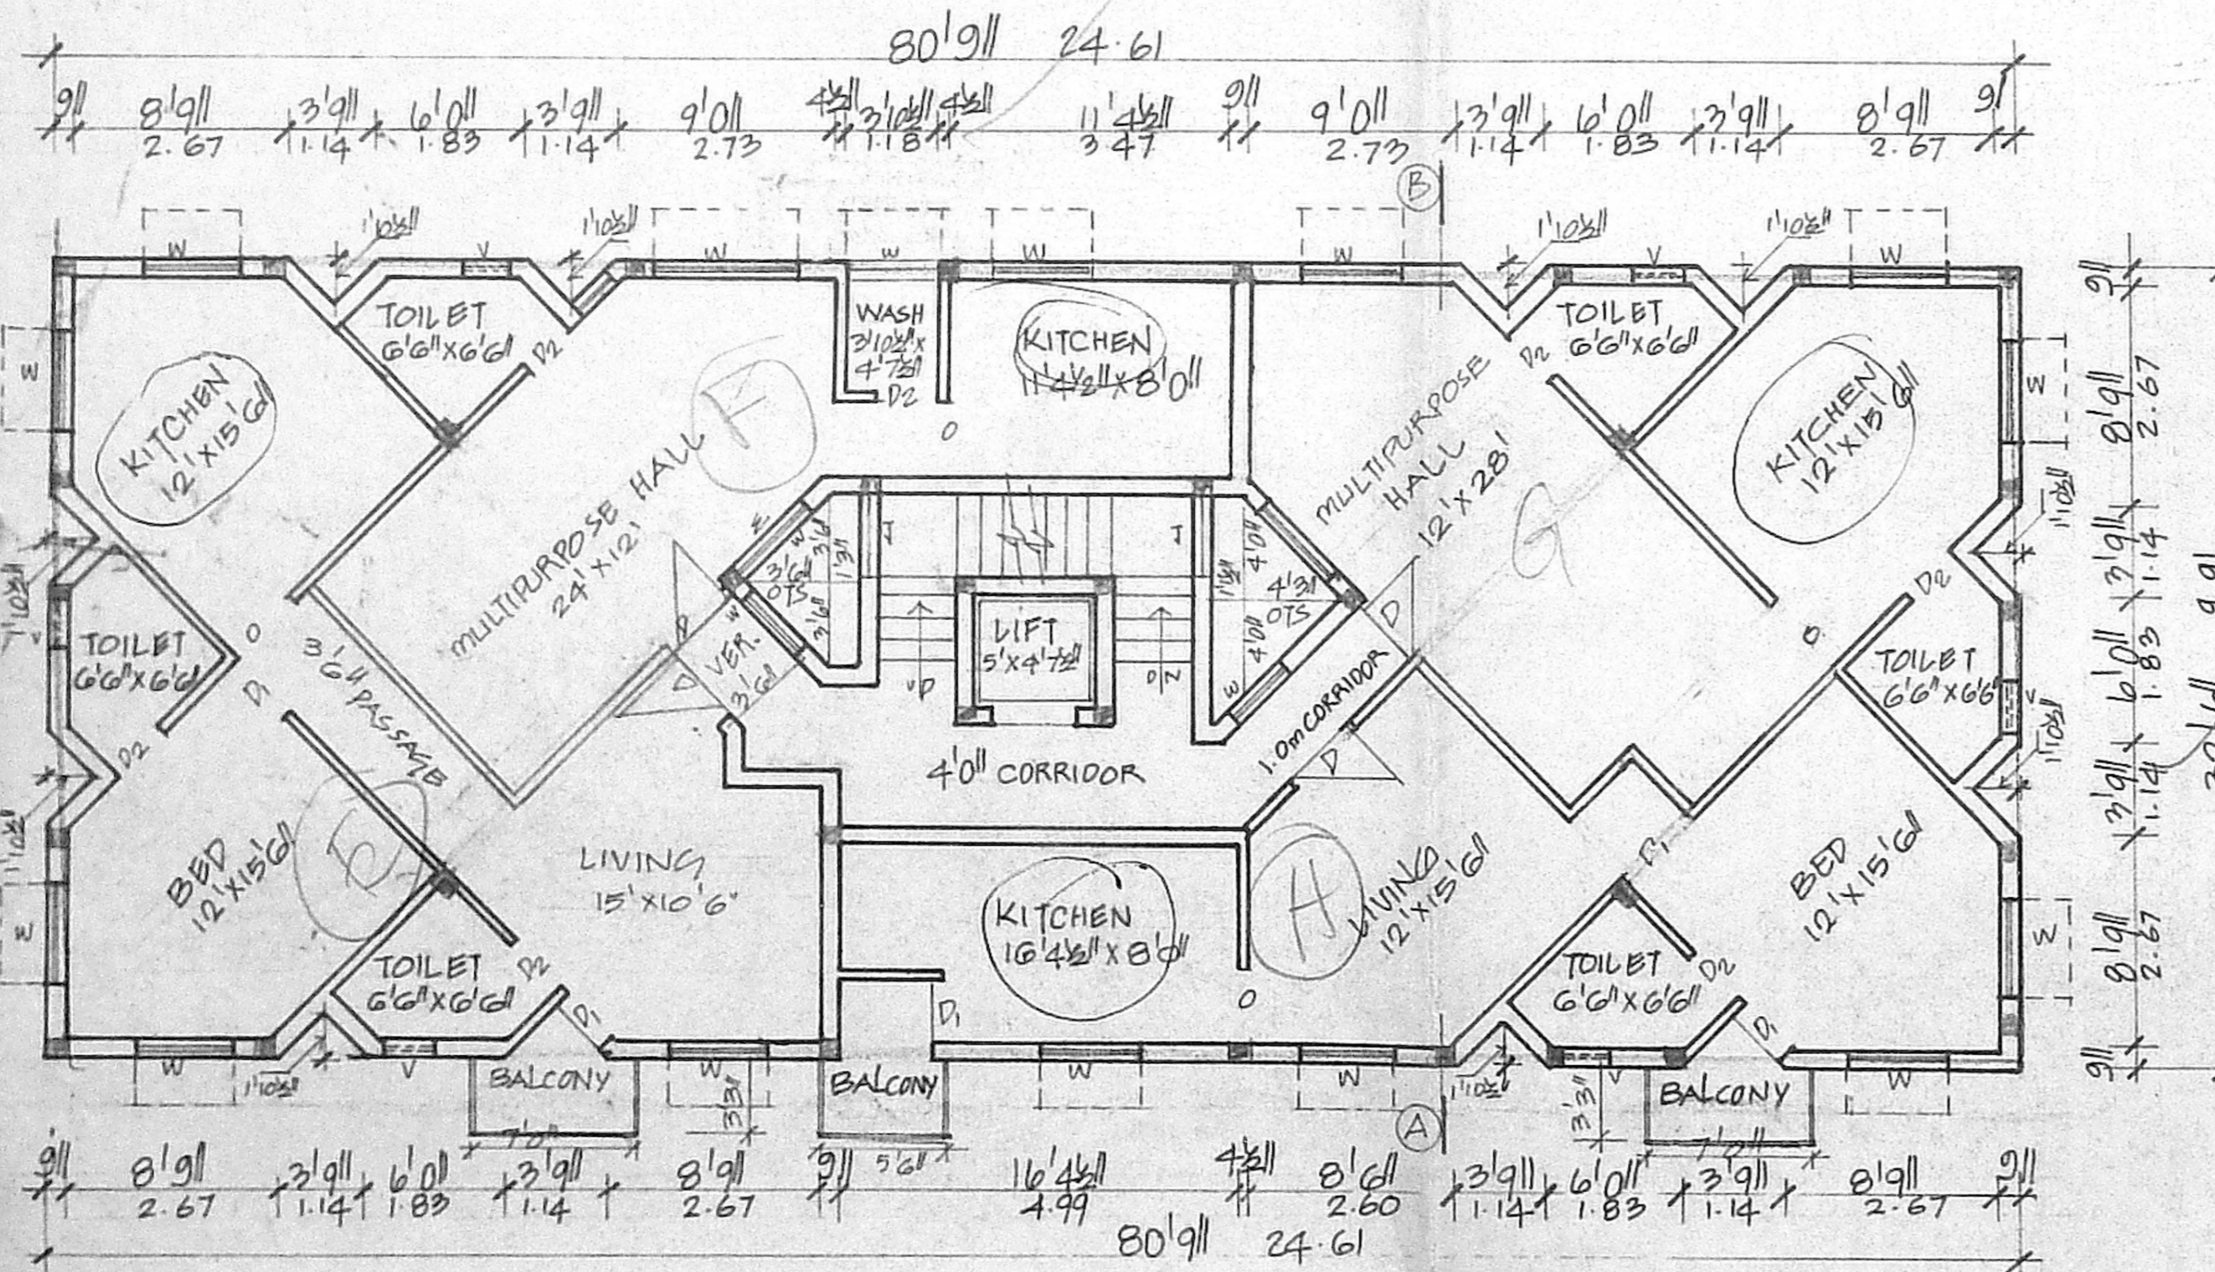


SECOND FLOOR PLAN

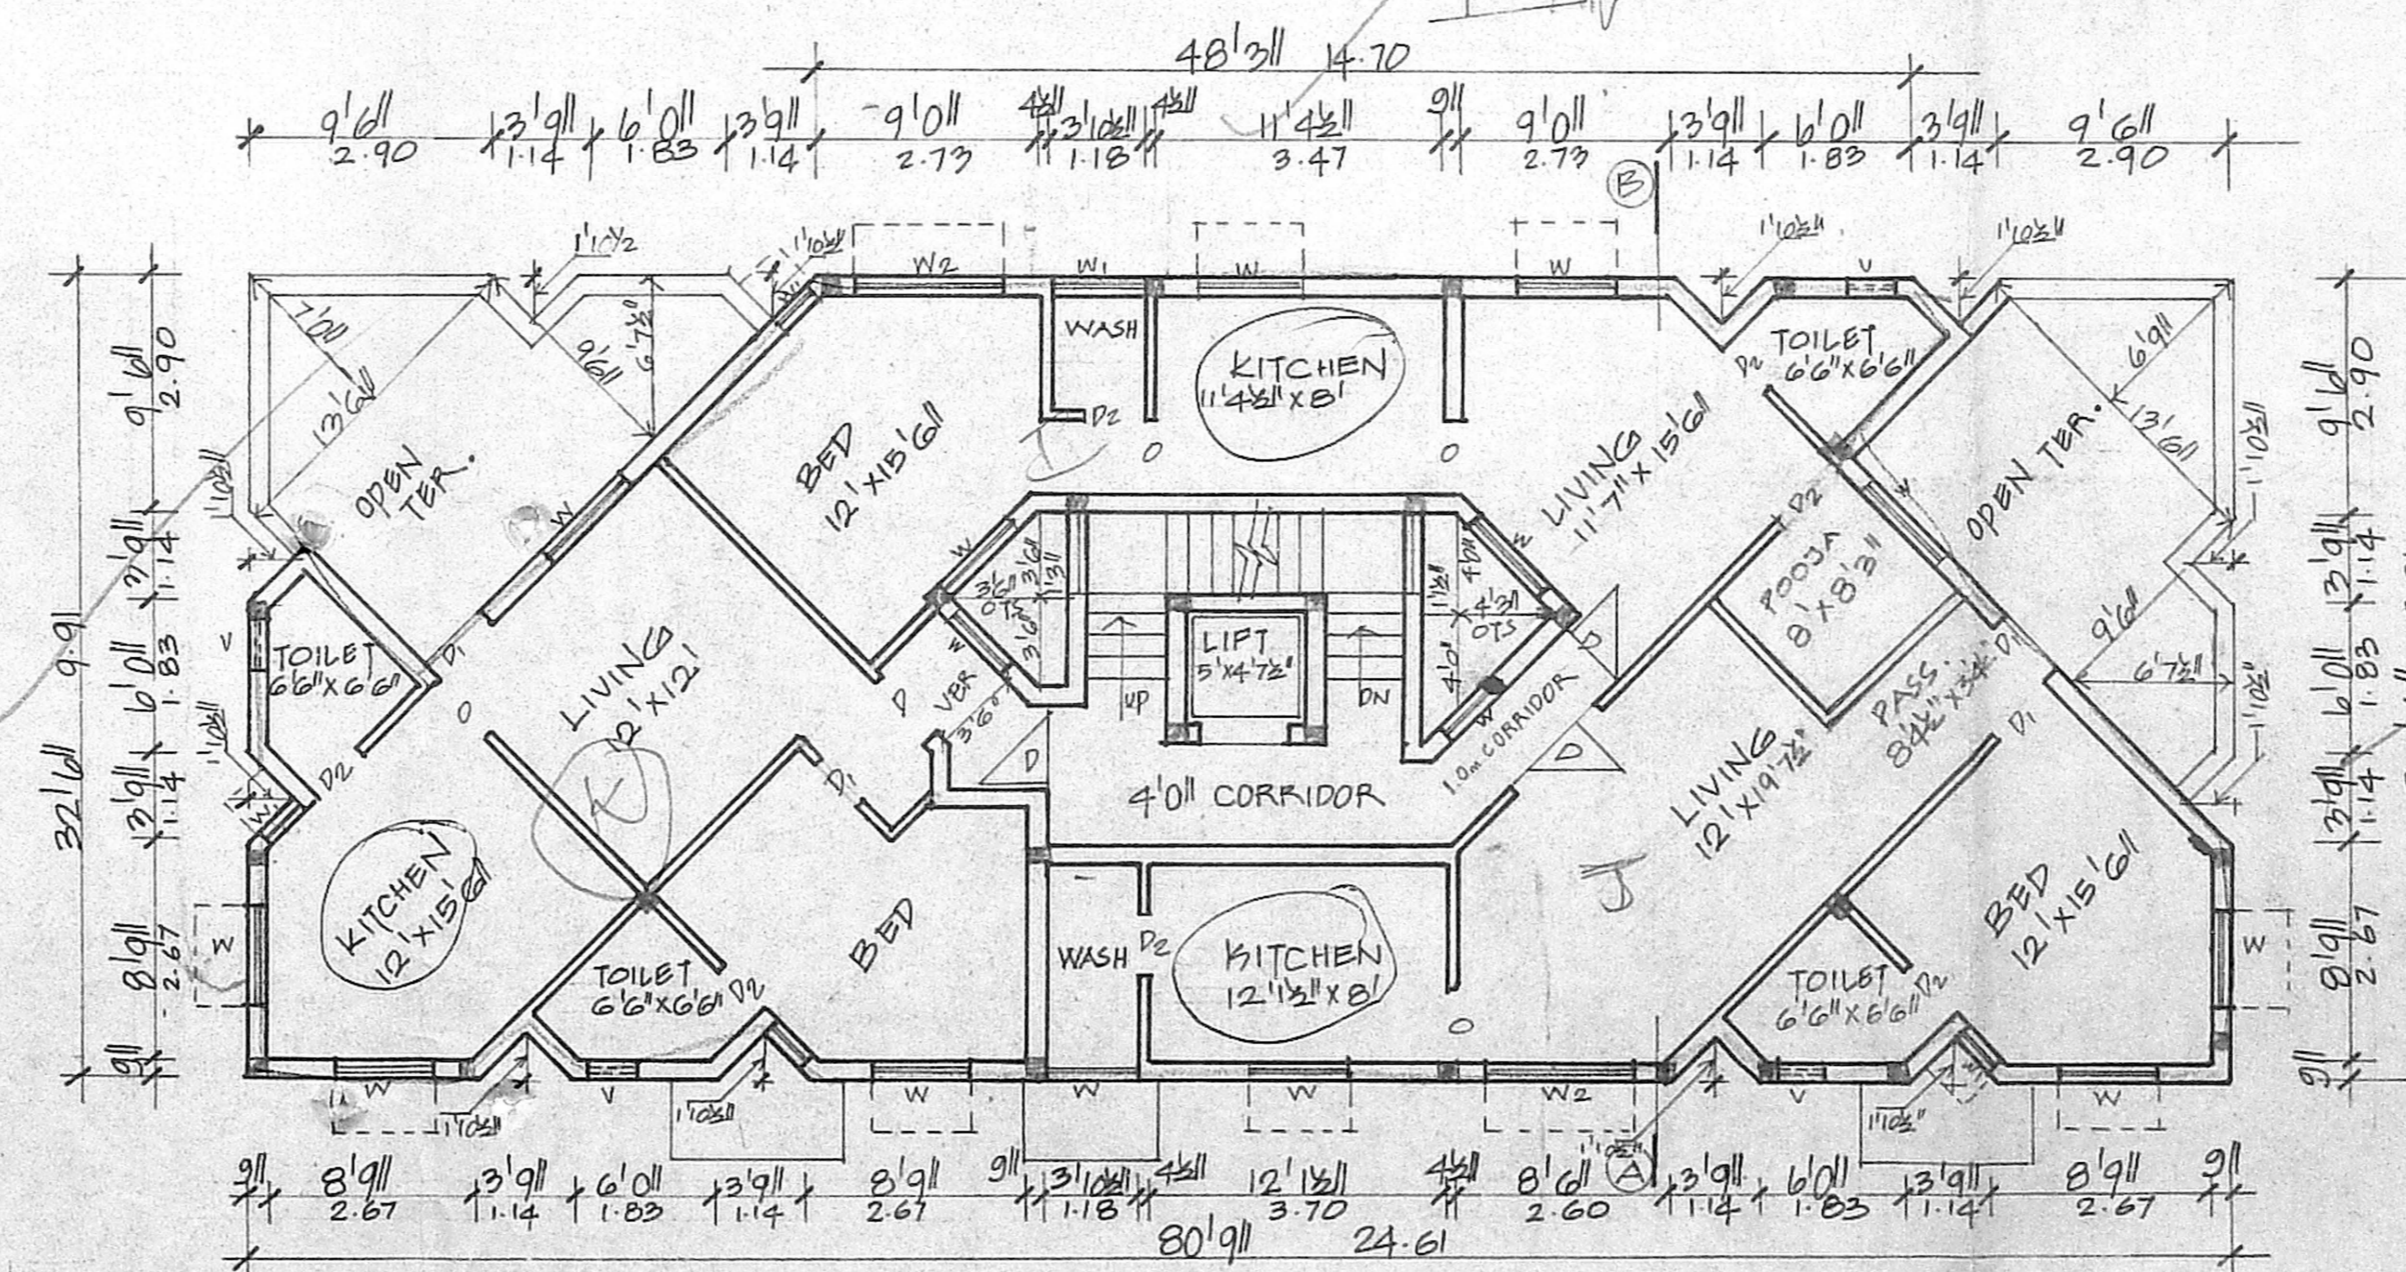

THIRD FLOOR PLAN

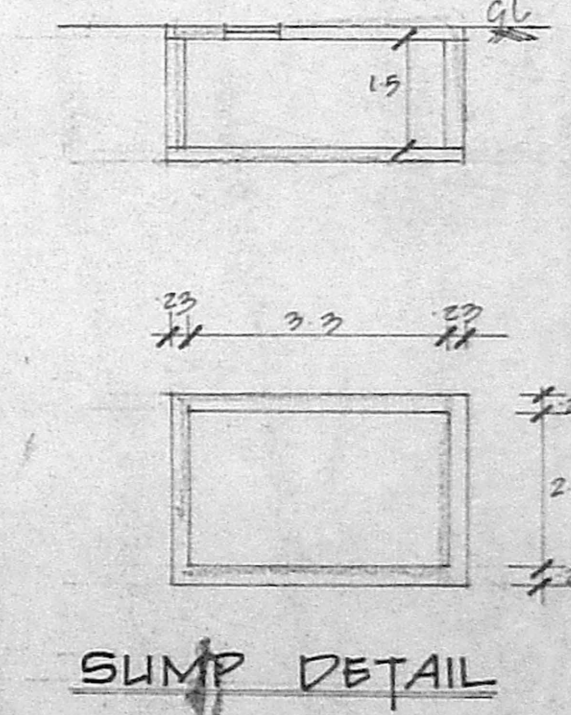


SUMP DETAIL

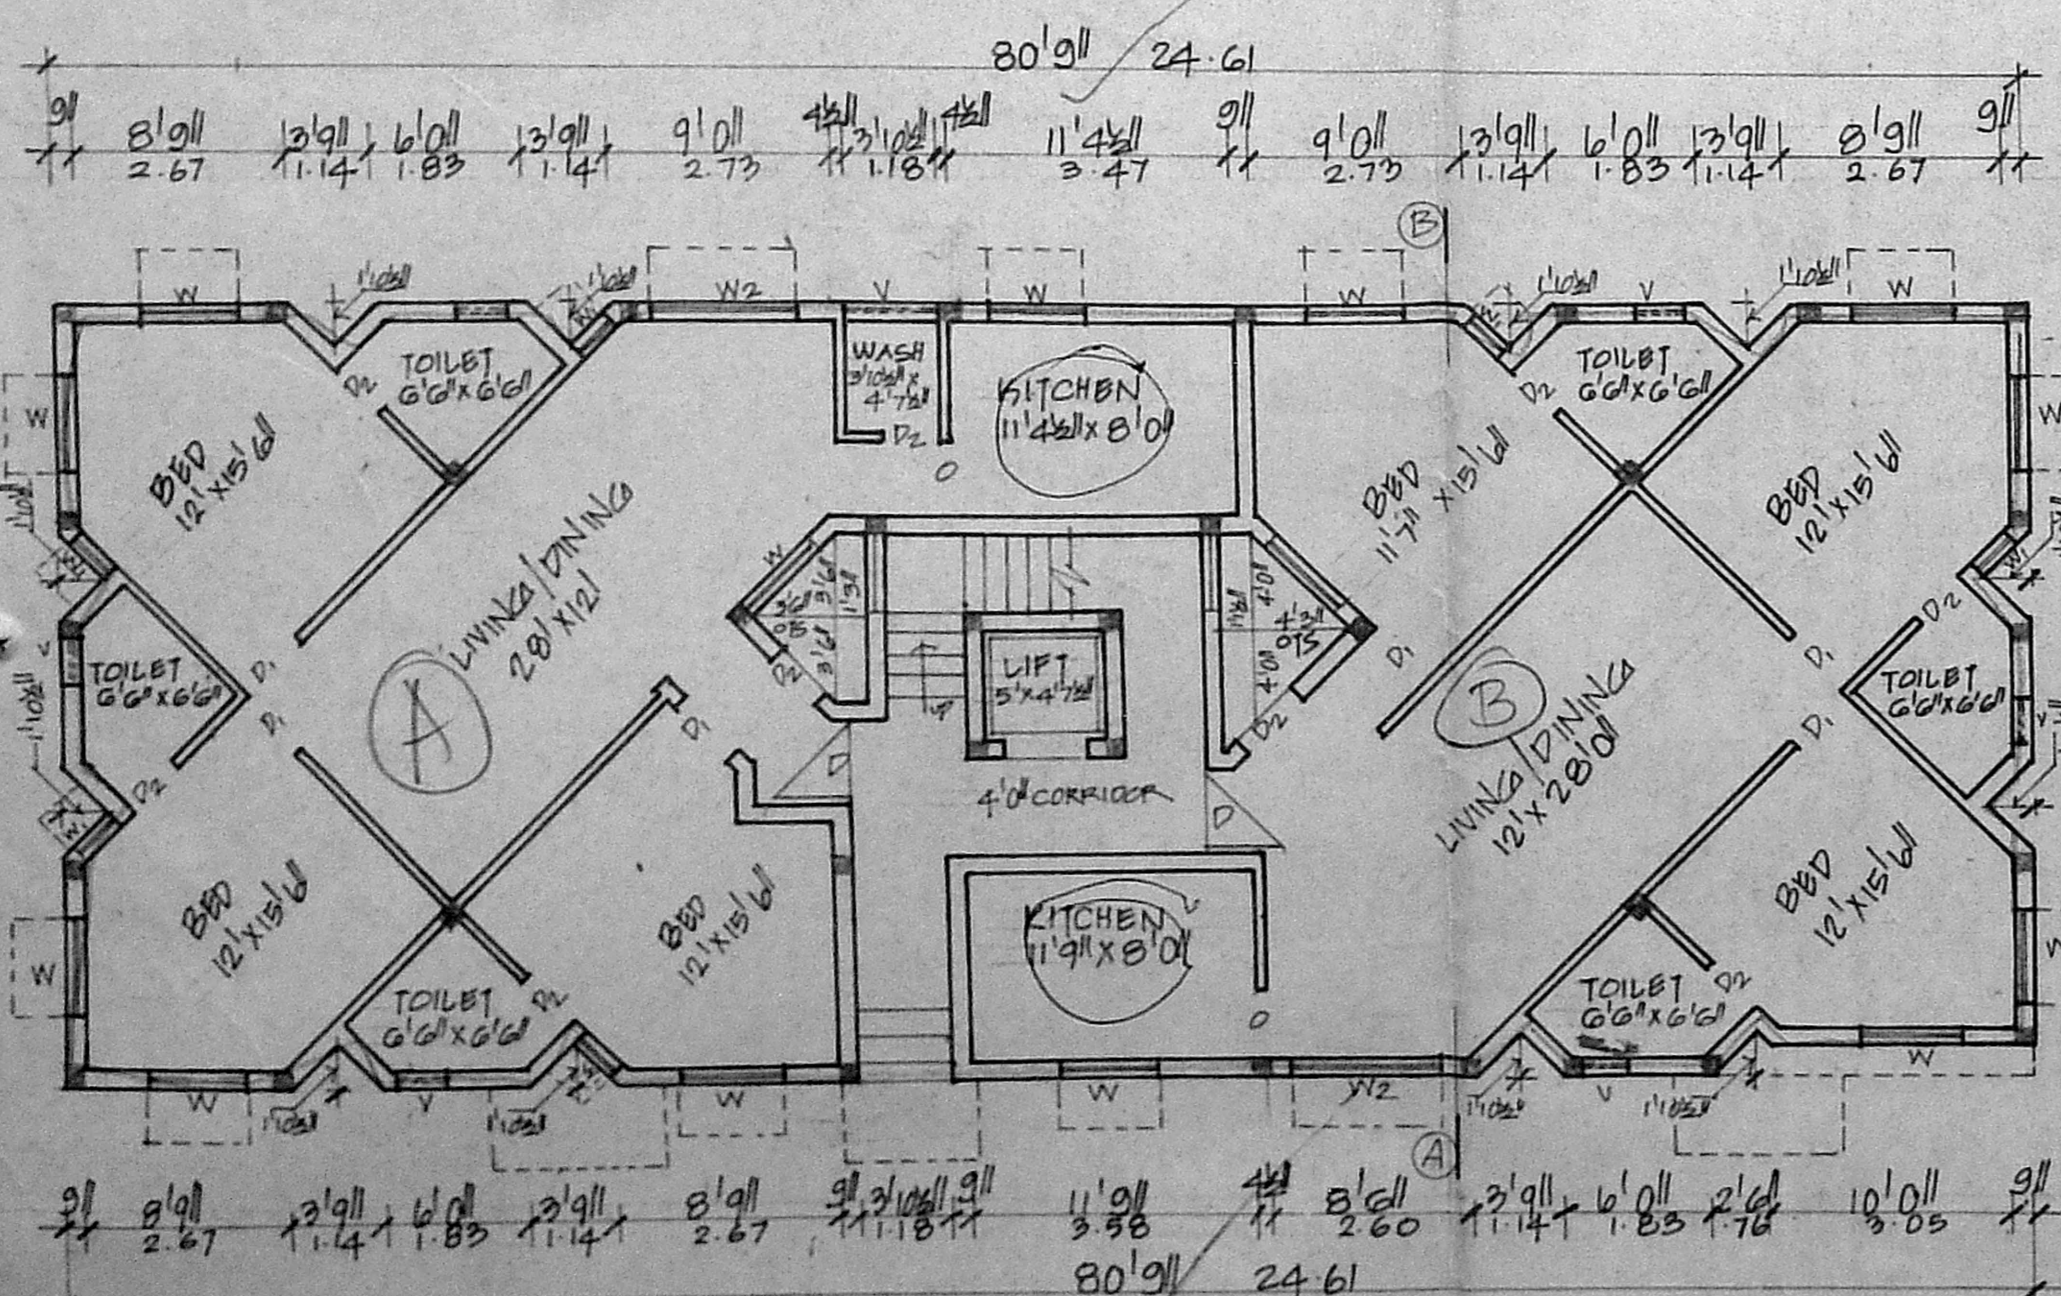


GROUND FLOOR PLAN

OFFICE COPY

APPROVED
SUBJECT TO THE CONDITIONS IN
THIS OFFICE LETTER.
FOR MEMBER SECRETARY
CHENNAI METROPOLITAN
DEVELOPMENT AUTHORITY
CHENNAI-600 008.

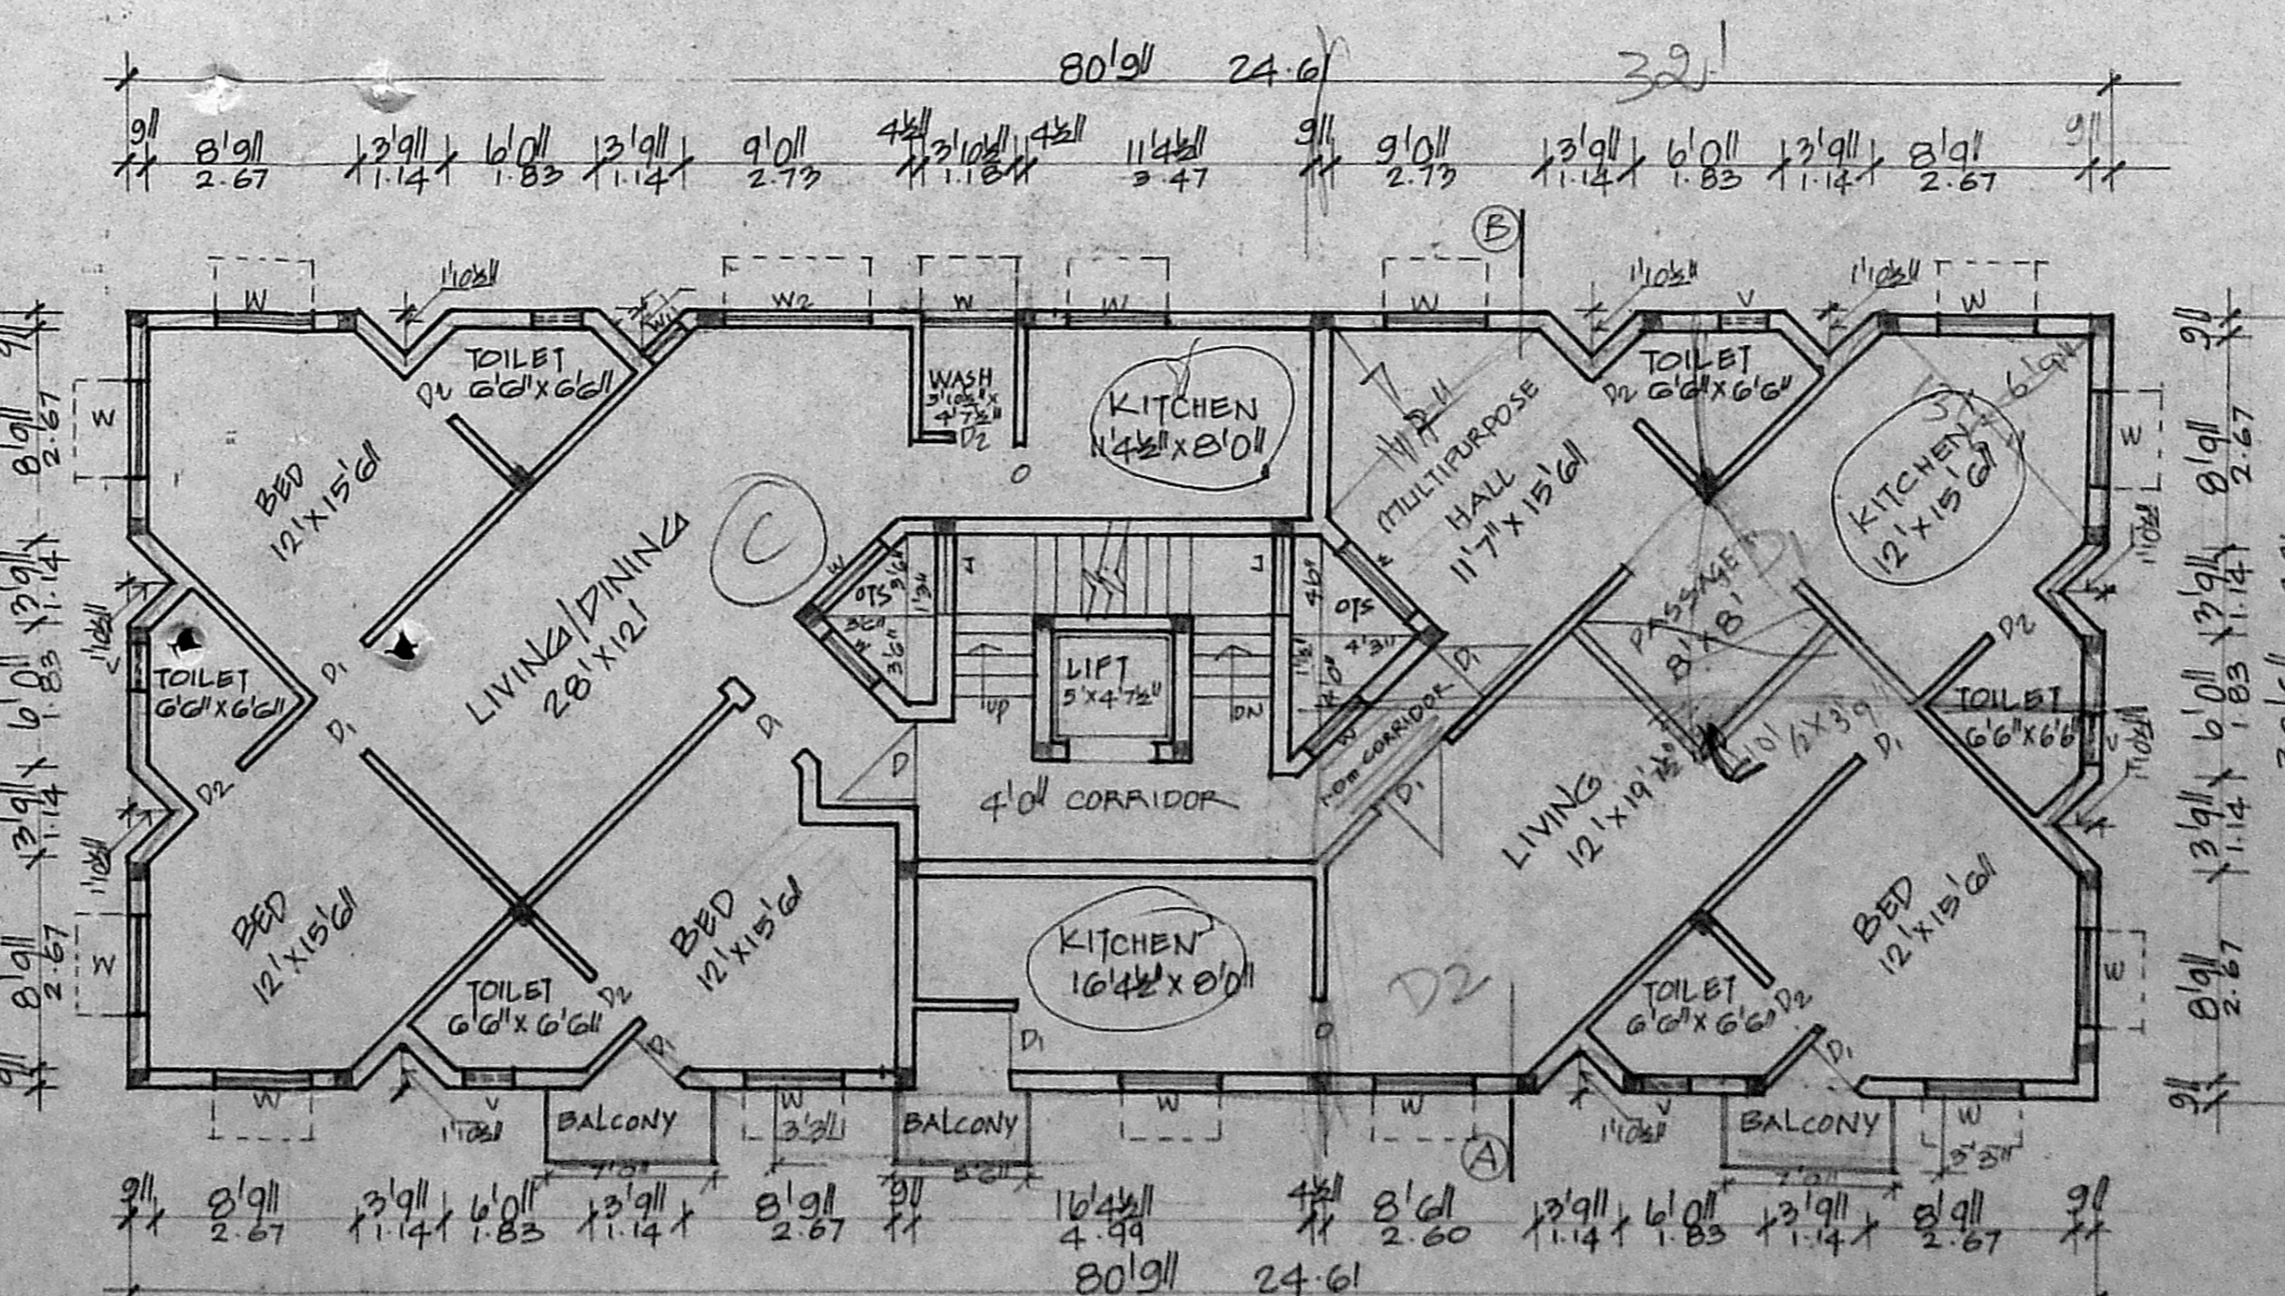

FIRST FLOOR PLAN

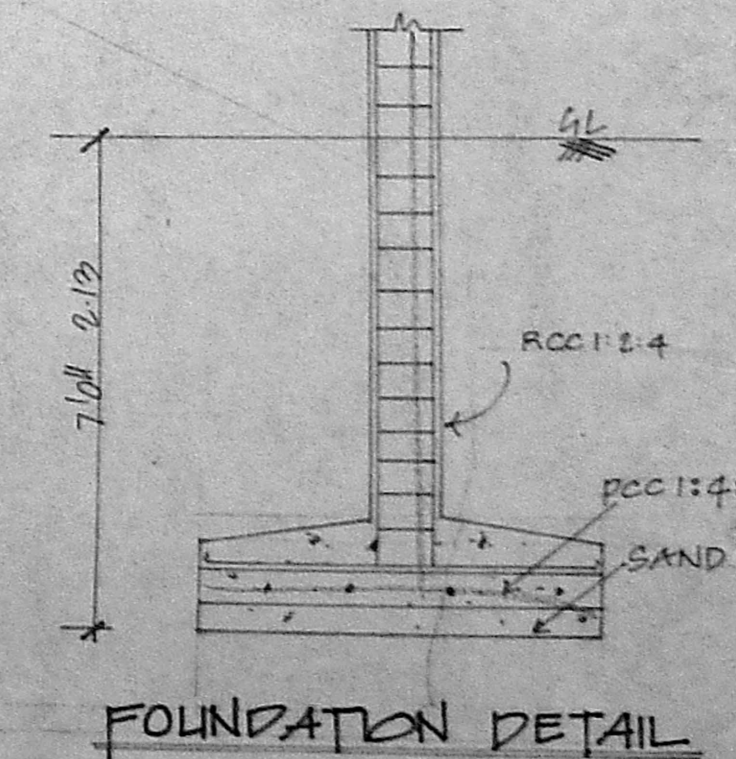

FOUNDATION DETAIL

JOINERIES

| | | |
|----|------------|-------------|
| D | DOOR | 3'0" x 7'0" |
| P1 | " | 3'0" x 7'0" |
| P2 | " | 2'6" x 7'0" |
| W | WINDOW | 4'0" x 4'6" |
| W1 | " | 2'0" x 4'6" |
| W2 | " | 6'0" x 4'6" |
| V | VENTILATOR | 3'0" x 2'0" |

SPECIFICATION

BAND FILLING IN FOUNDATION
PCC 1:4:8 IN FOUNDATION
BRICK WORK IN CM 1:5
RCC WORK IN 1:2:4 MIX
PLASTERING IN CM 1:4


AREA DETAIL

| | AS PER DATA | JE | M ² |
|------------------------|-------------|----------|----------------|
| PLOT EXTENT AS PER DCC | 6820 | 6820 | 624.8 |
| GROUND FLOOR | 6720 | 6720 | 294.4 |
| FIRST FLOOR | 2607.01 | 2607.01 | 242.2 |
| SECOND FLOOR | 2607.01 | 2607.01 | 242.2 |
| THIRD FLOOR | 2110.50 | 2110.50 | 196.1 |
| TOTAL | 14654.52 | 14654.52 | 914.9 |

COLOUR INDEX

| | |
|-----------|---|
| ROADS | ○ |
| BOUNDARY | ○ |
| PROPOSALS | ○ |

SCALE 1" TO 80'

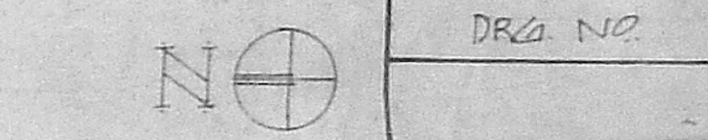

PLAN SHOWING THE PRO.
RESIDENTIAL BUILDING IN
T.S.NO 56,RS.NO. 48PE,
BLOCK NO 4, OF
PERIYAKUDAL VILLAGE,
AT PLOT NO 354
ANNA NAGAR EAST, CH.102

Revised Plan
Dt. 20.11.2003

CMDA (B) No. 1
C.No B2/10064/2003

Asst
Scrutiny
P.A.

OWNER / POWER AGENT

R. SELVAM, B.E., AMIE, C. Eng (I) A. V.,
Consulting Civil Engineer Chartered Engineer
Approved Valuer & Licensed Surveyor,
Class. Reg No. 600/2003/2004
Door No. 11/17, Thiruvalluvar Salai,
Mogappair East, Chennai-600 050.
Ph. 2656250, Cell: 98412 82050
(GREEN CHANNEL FILE NOT APPLICABLE)

ARCHITECT