

SCHEDULE OF JOINERY

TYPE	DESCRIPTION	FEET	METER
D	Main door	3'-3"x7'-0"	0.99x2.13
D1	Door	3'0"x7'0"	0.91x2.13
D2	Door	2'6"x7'0"	0.76x2.13
B/W	Bay window	7'3"x4'6"	2.20x1.37
W	Window	6'0"x4'6"	1.83x1.37
W1	Window	4'0"x4'6"	1.22x1.37
W2	Window	2'6"x4'6"	0.76x1.37
W3	Window	3'0"x3'0"	0.91x0.91
V	Ventilator	2'-0"x2'-0"	0.61x0.61
W4	Window	5'-0"x6'-0"	1.52x1.83

PERCOLATION PIT
 1.00m WIDE, 1.50m DEPTH



PERCOLATION PIT SPECIFICATION
 1. R.C.C. FRAMED STRUCTURE
 2. BRICK WORK IN BASEMENT AND SUPER STRUCTURE IN C.M 1:5
 3. WALLS ARE PLASTERED BY CEMENT MORTAR 1:5
 4. WALLS ARE PAINTED BY CEMENT PAINT
 5. LINTEL OVER OPENING.
 6. JOINTS WORK IN TEAK WOOD.
 7. ROOF COVERED BY RCC SLAB.
 8. ALL RCC WORK IN C.C 1:2:4
 9. WEATHERING COURSE LAID OVER RCC SLAB WITH PROPER SLOPE
 10. MOSAIC FLOORING

AREA STATEMENT

AREA #	F.S.I. AREA	NON F.S.I. AREA	USE	
STILT PARKING AREA	132.91	3.61	121.24	PARKING
FIRST FLOOR AREA	168.43	168.43	-	RESIDENTIAL
SECOND FLOOR AREA	168.43	168.43	-	RESIDENTIAL
THIRD FLOOR AREA	168.43	168.43	-	RESIDENTIAL
FOURTH FLOOR AREA	168.43	168.43	-	RESIDENTIAL
HEAD ROOM & LIFT MACHINE ROOM	23.34	-	23.34	HEAD ROOM & LIFT MACHINE
TOTAL AREA	629.97	677.53	144.56	
TOTAL PLOT AREA	5000 Sq.ft. (or) 464.68 SQ.M.			
F.S.I. ALLOWED	1.50	FLOT COVERAGE ALLOWED	65%	
F.S.I. ACHIEVED	1.458	FLOT COVERAGE ACHIEVED	36.24%	
CAR PARKING REQUIRED	7 NOS	CAR PARKING PROVIDED	7 NOS	

DWELLING AREAS:-

A	79.18 Sq.m
B	77.88 Sq.m
C	79.18 Sq.m
D	77.88 Sq.m
E	79.18 Sq.m
F	77.88 Sq.m
G	94.33 Sq.m
H	62.73 Sq.m

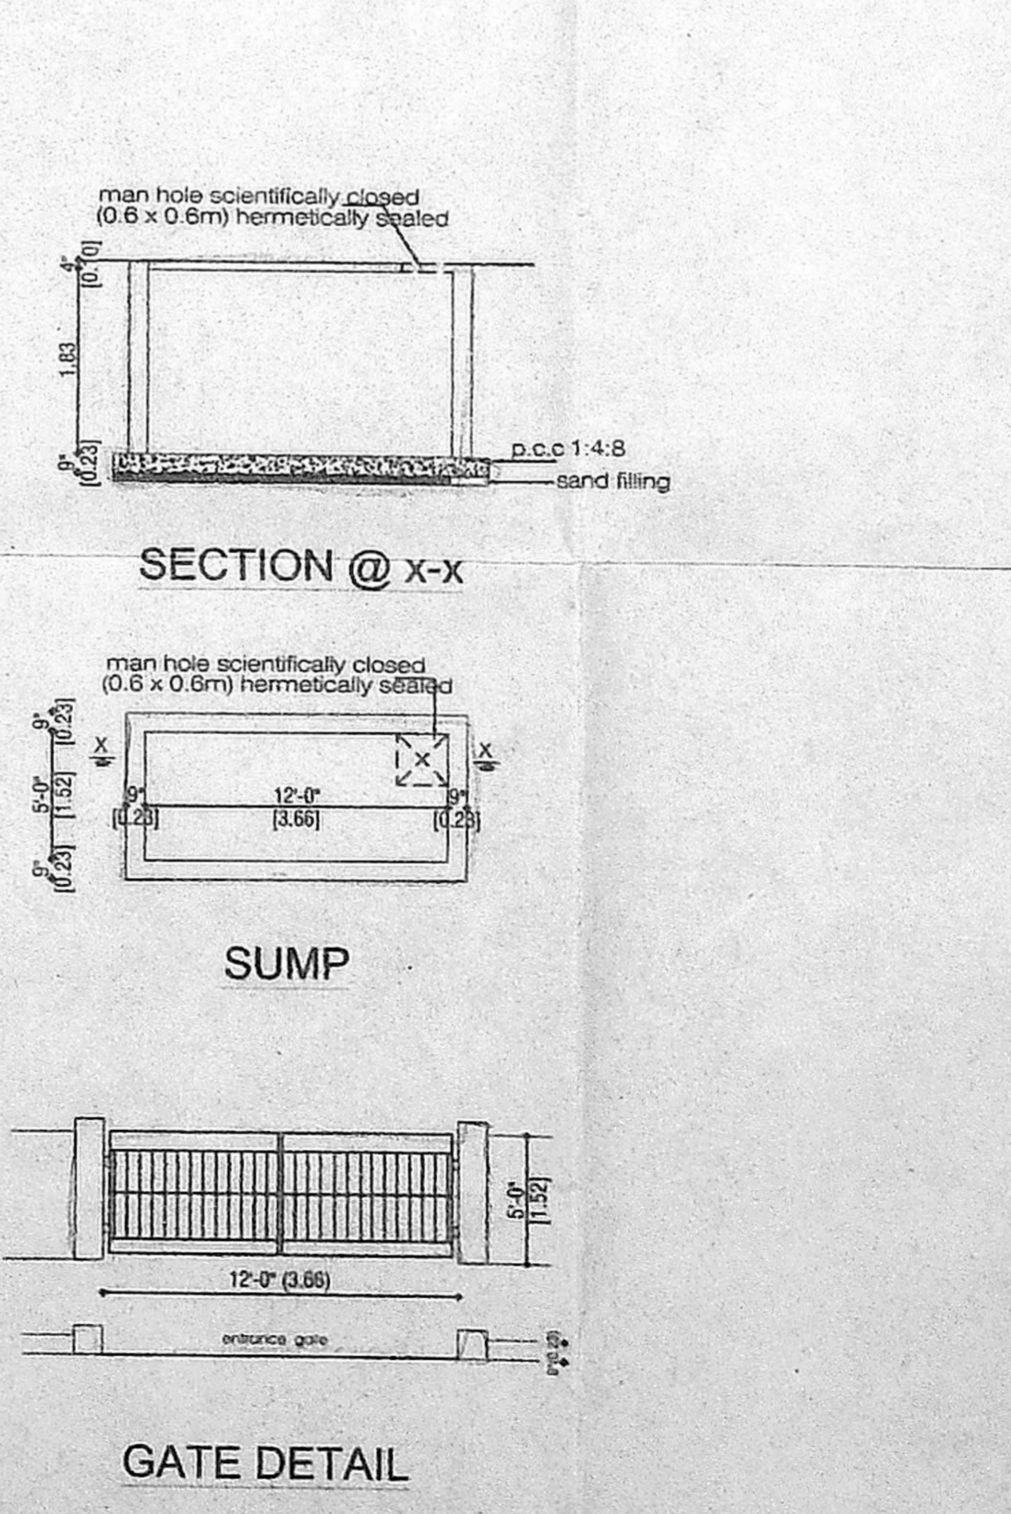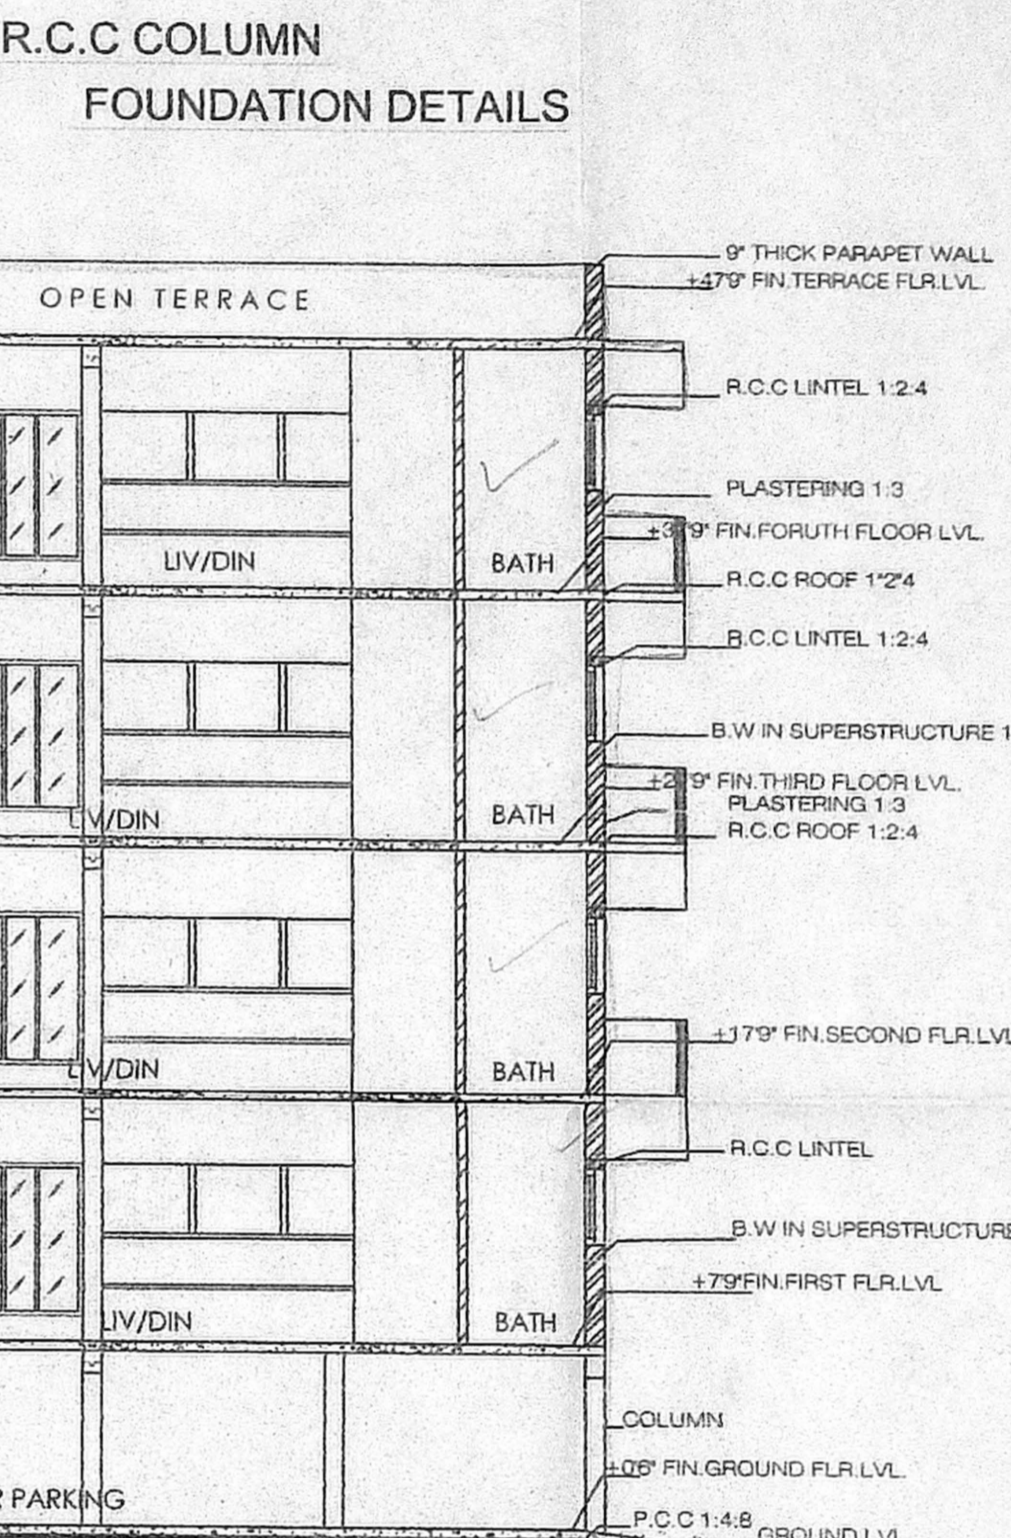

SCALE:- 1:100 DATE:-15-04-2K3

PLAN SHOWING THE PROPOSED RESIDENTIAL FLAT AT PLOT NO:-1002, 6th AVENUE, ANNA NAGAR (WEST), CHENNAI-40. T.S./R.S.NO:-129part OF VILLIVAKKAM VILLAGE, CORPORATION OF CHENNAI LIMIT. DIVISION:-65, ZONE:-5.

1. V. S. [Signature]
 2. [Signature]
 3. [Signature]

APPLICANT'S SIGNATURE

R. NAREN, B.E.
 CLASS I LICENSED SURVEYOR
 REG. No. 474
 1, Dr. MU. VA. STREET
 ARUMBAKKAM, CHENNAI-100.

LICENSED SURVEYOR