
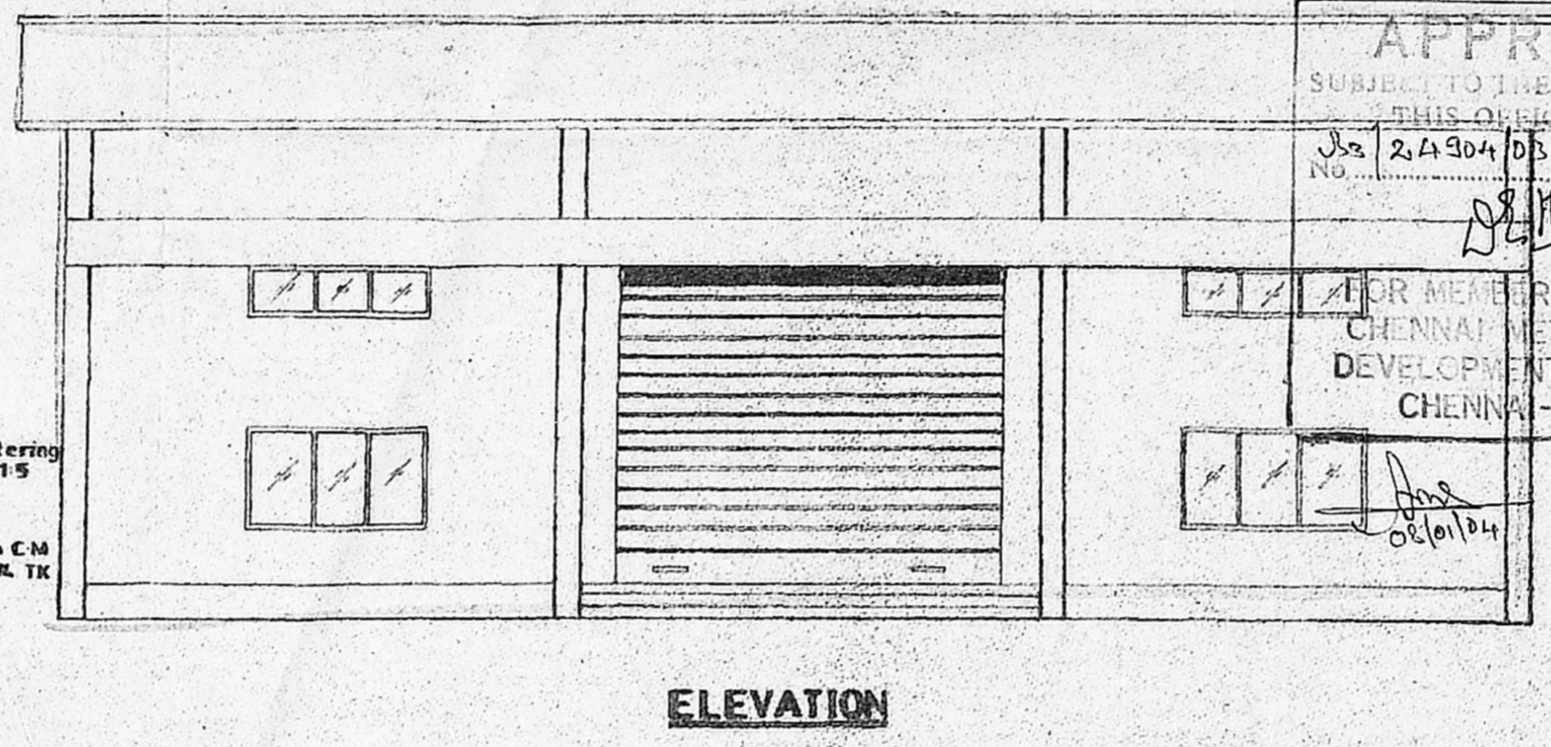
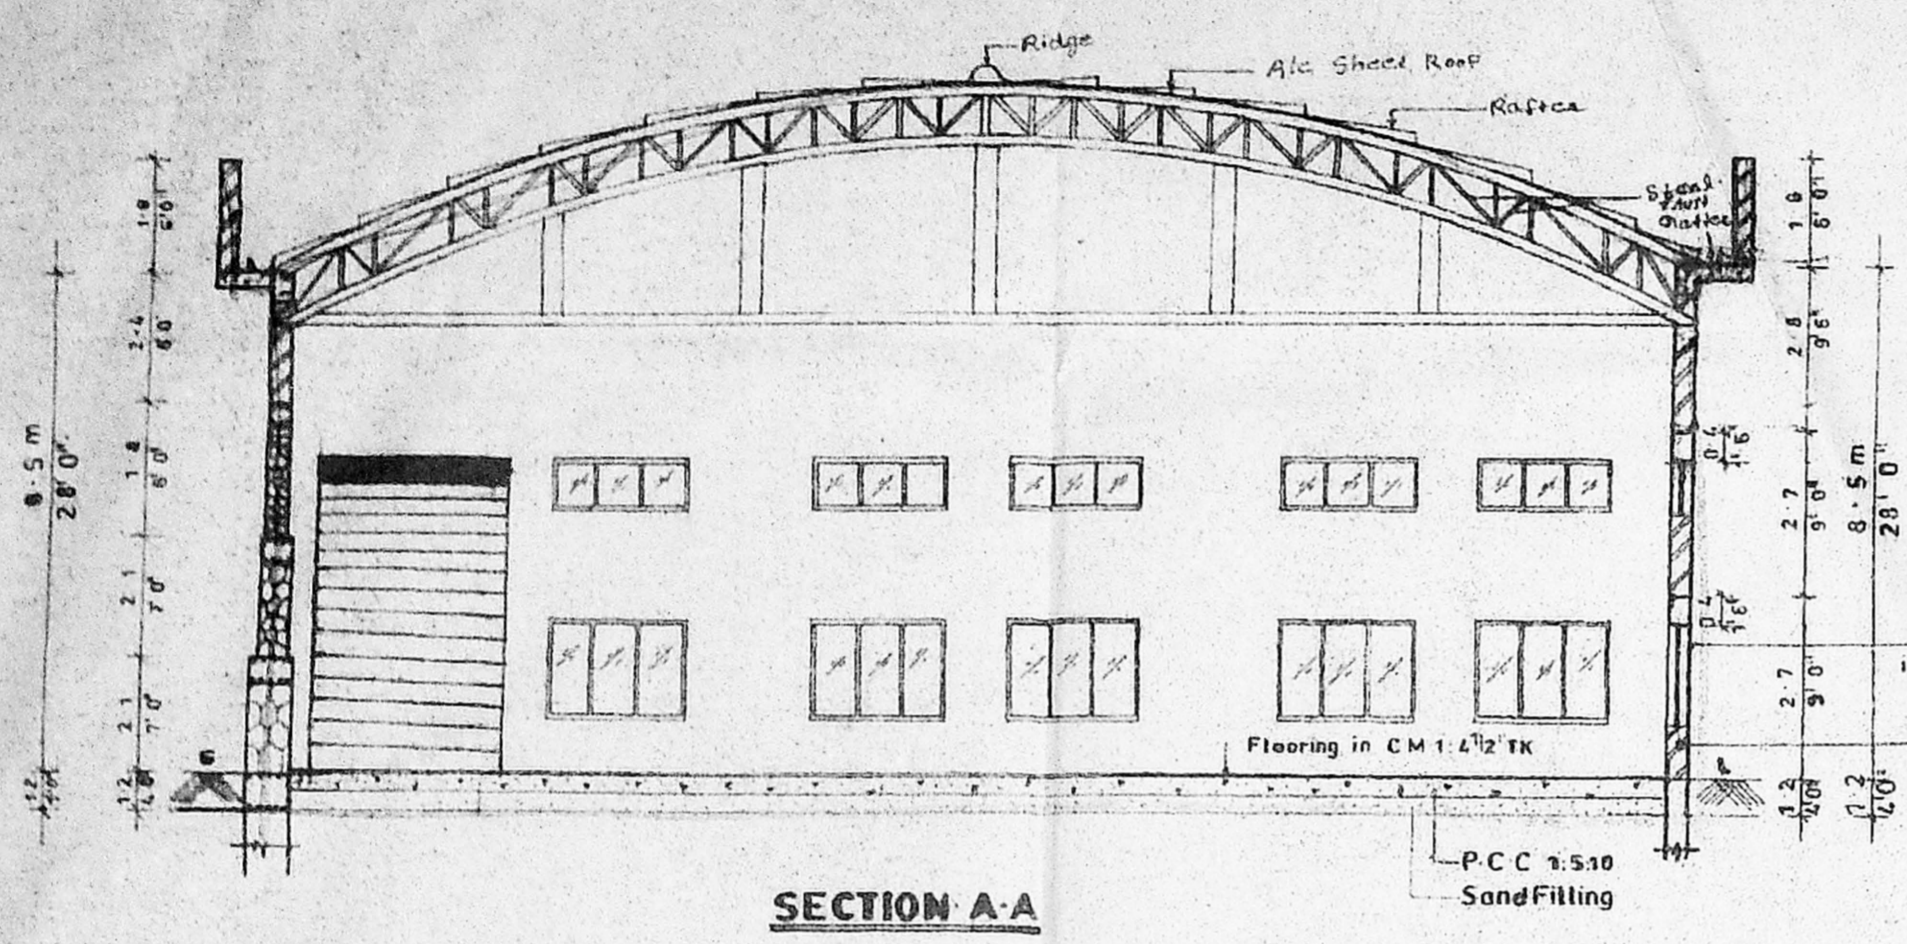


TITLE OF THE PROJECT

THE PROPOSED CONSTRUCTION OF QUARTS STONE SIZING STORING GODOWN BUILDING AT S.NO.19/1 VADAPURAM - BAKKAM VILLAGE, POZHAI - PANCHAYAT UNION, AMBATTUR TALUK.

OFFICE COPY

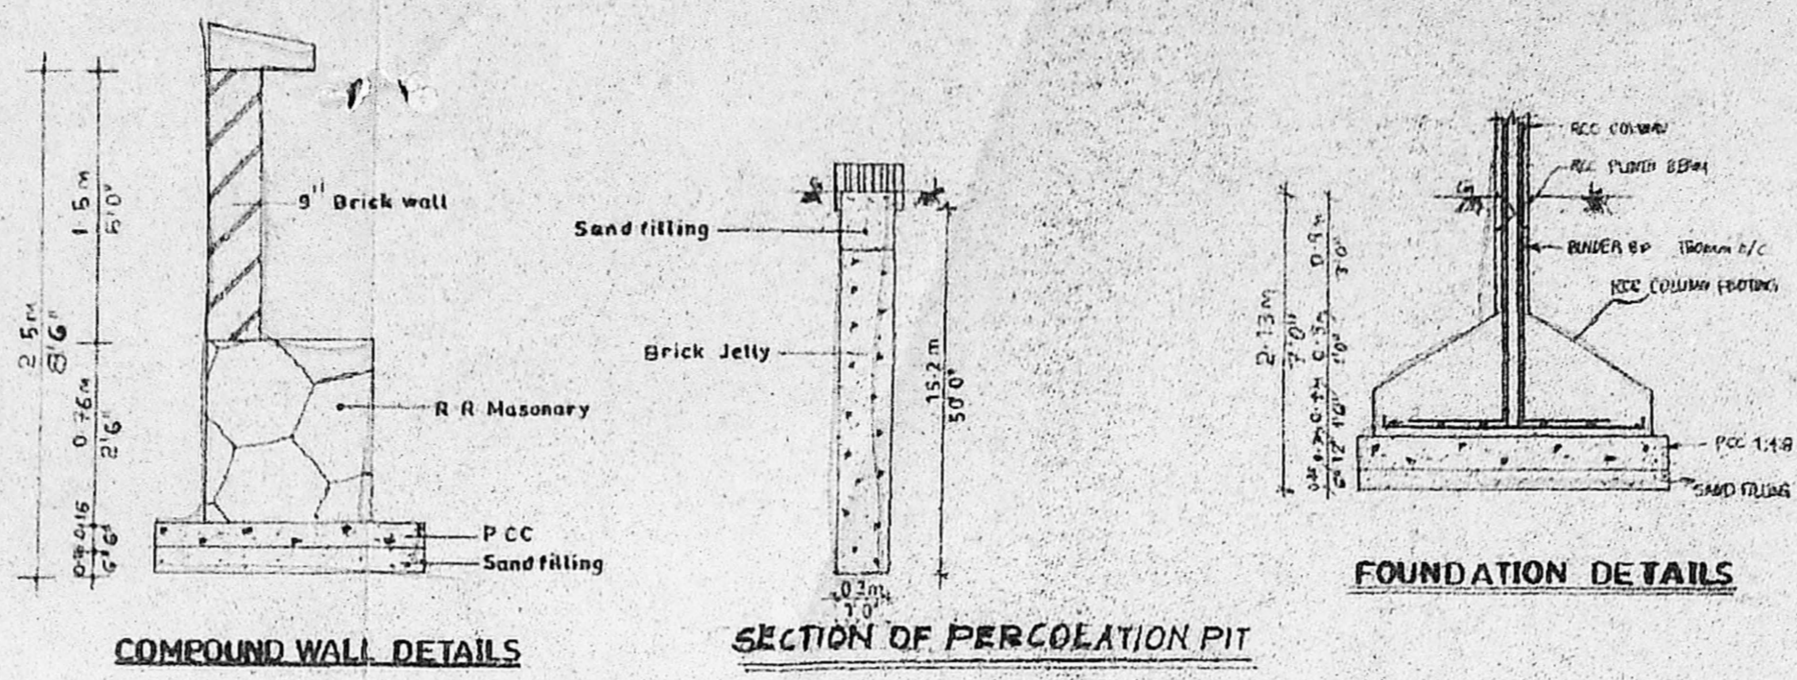

Planning Permit No. A/S.N. 388/17/2004
APPROVED
 SUBJECT TO THE CONDITIONS IN THIS ORDER.
 No. 24904/05 Date 23.01.04
 FOR MEMBER SECRETARY
 CHENNAI METROPOLITAN DEVELOPMENT AUTHORITY
 CHENNAI - 600 008.

Scrutiny	P.A.	AREA DETAILS	Sqf	Sqm
✓	✓	PLOT AREA	42,728	3369.5
✓	✓	EXISTING AREA	1174	104.55
✓	✓	PROPOSED AREA	5184	481.60
✓	✓	TOTAL FLOOR AREA	6363	591.15
✓	✓	F.S.I 0.15 COVERAGE 15%		

NOTE
 : DETAIL DUST COLLECTING FLOW DIAGRAM PLEASE REF. DWG. NO.
 : DETAIL EQUIPMENT FLOW CHART PLEASE REF. DWG. NO.

SCHEDULE OF JOINERY






RS	Rolling Shutter	2'0" x 14'0"	6.0 x 4.2
W	Window	8'0" x 4'6"	2.4 x 1.3
W1	Window	6'0" x 4'6"	1.8 x 1.3
HV	High Level Ventilator	8'0" x 2'0"	2.4 x 0.6
HV1	High Level Ventilator	6'0" x 2'0"	1.8 x 0.6

COLOUR INDEX

PROPOSED	BOUNDARY	ROAD	EXISTING	SCALE 1:80 (1:100)

OWNER SIGNATURE
 For IQRA EXPORTS

 Managing Partner
 IQRA EXPORTS
 Regd. Off: No. 3-B, 3rd FLOOR, PARK CENTER, APARTMENTS, # 14, VENKATANARAYANA ROAD, T. NAGAR, CHENNAI-600 017, Ph: 24340116 / 24340421 / 24332276

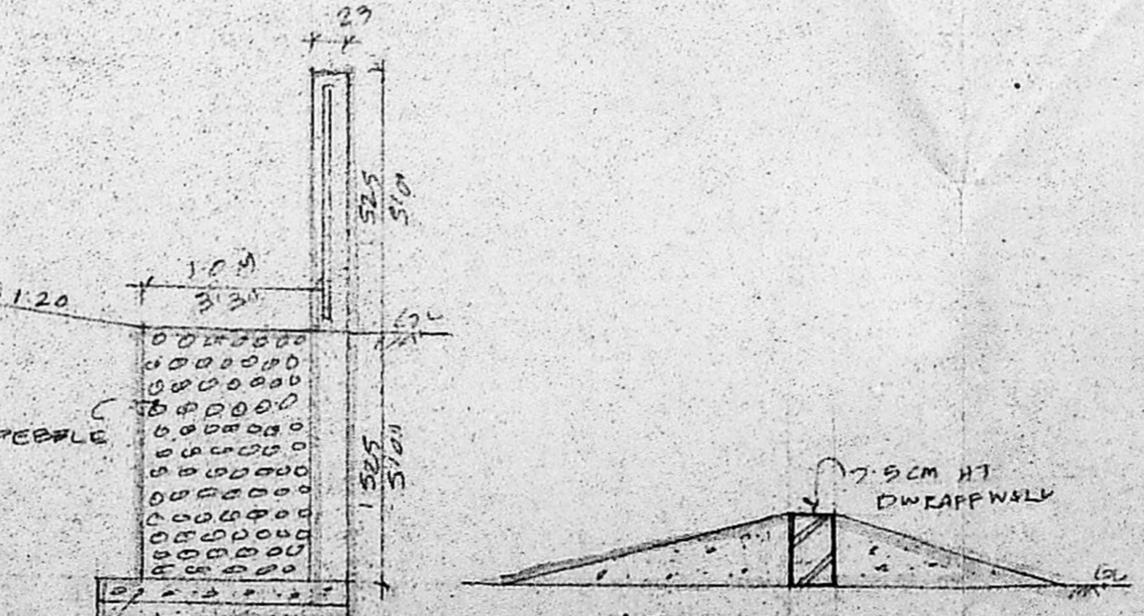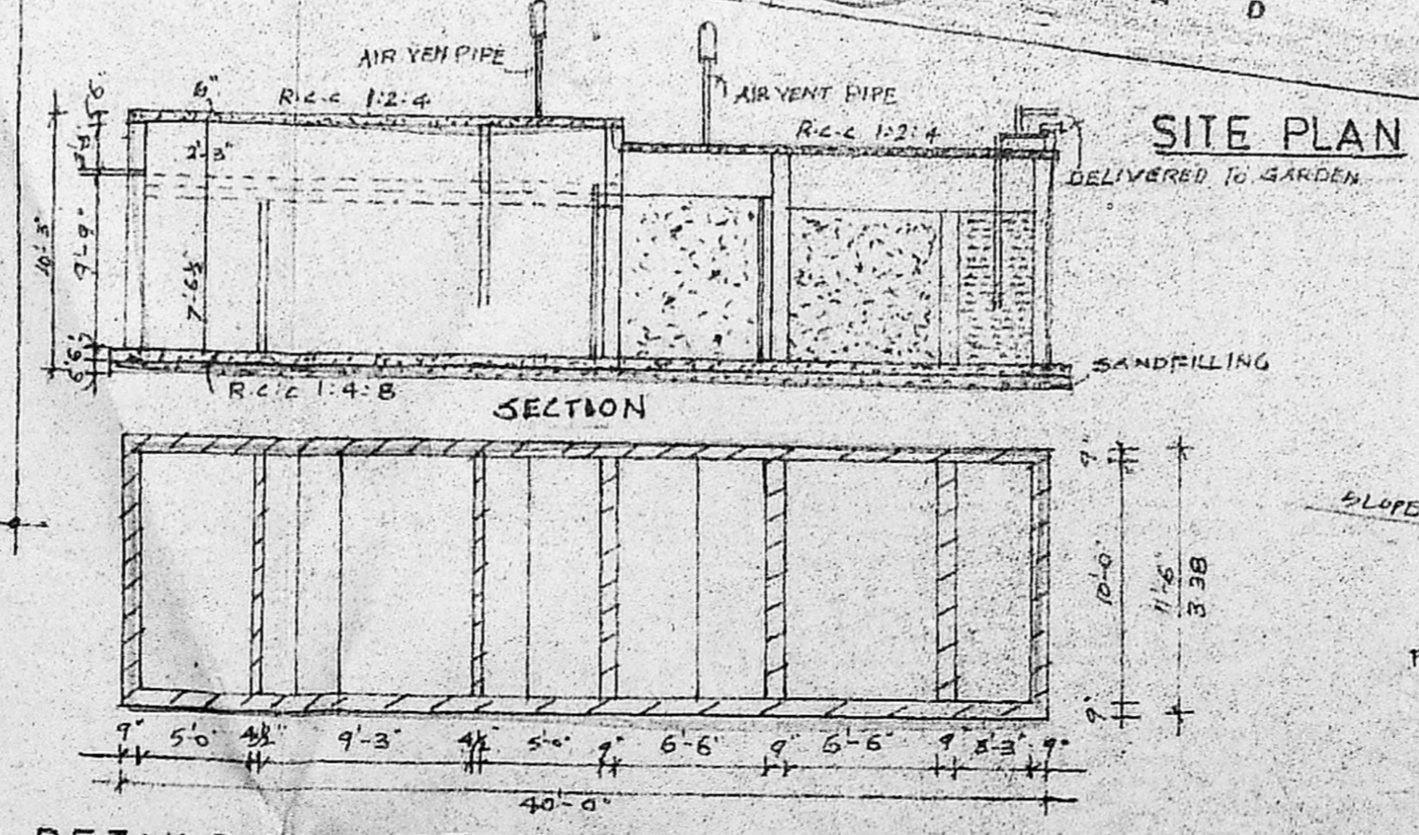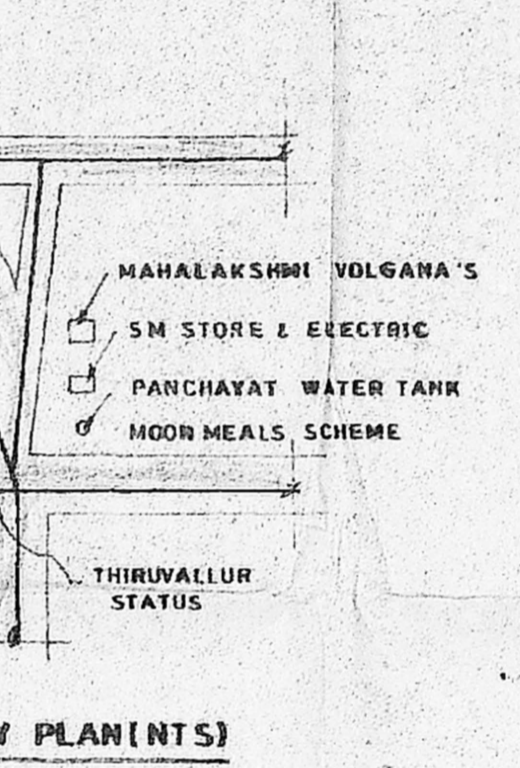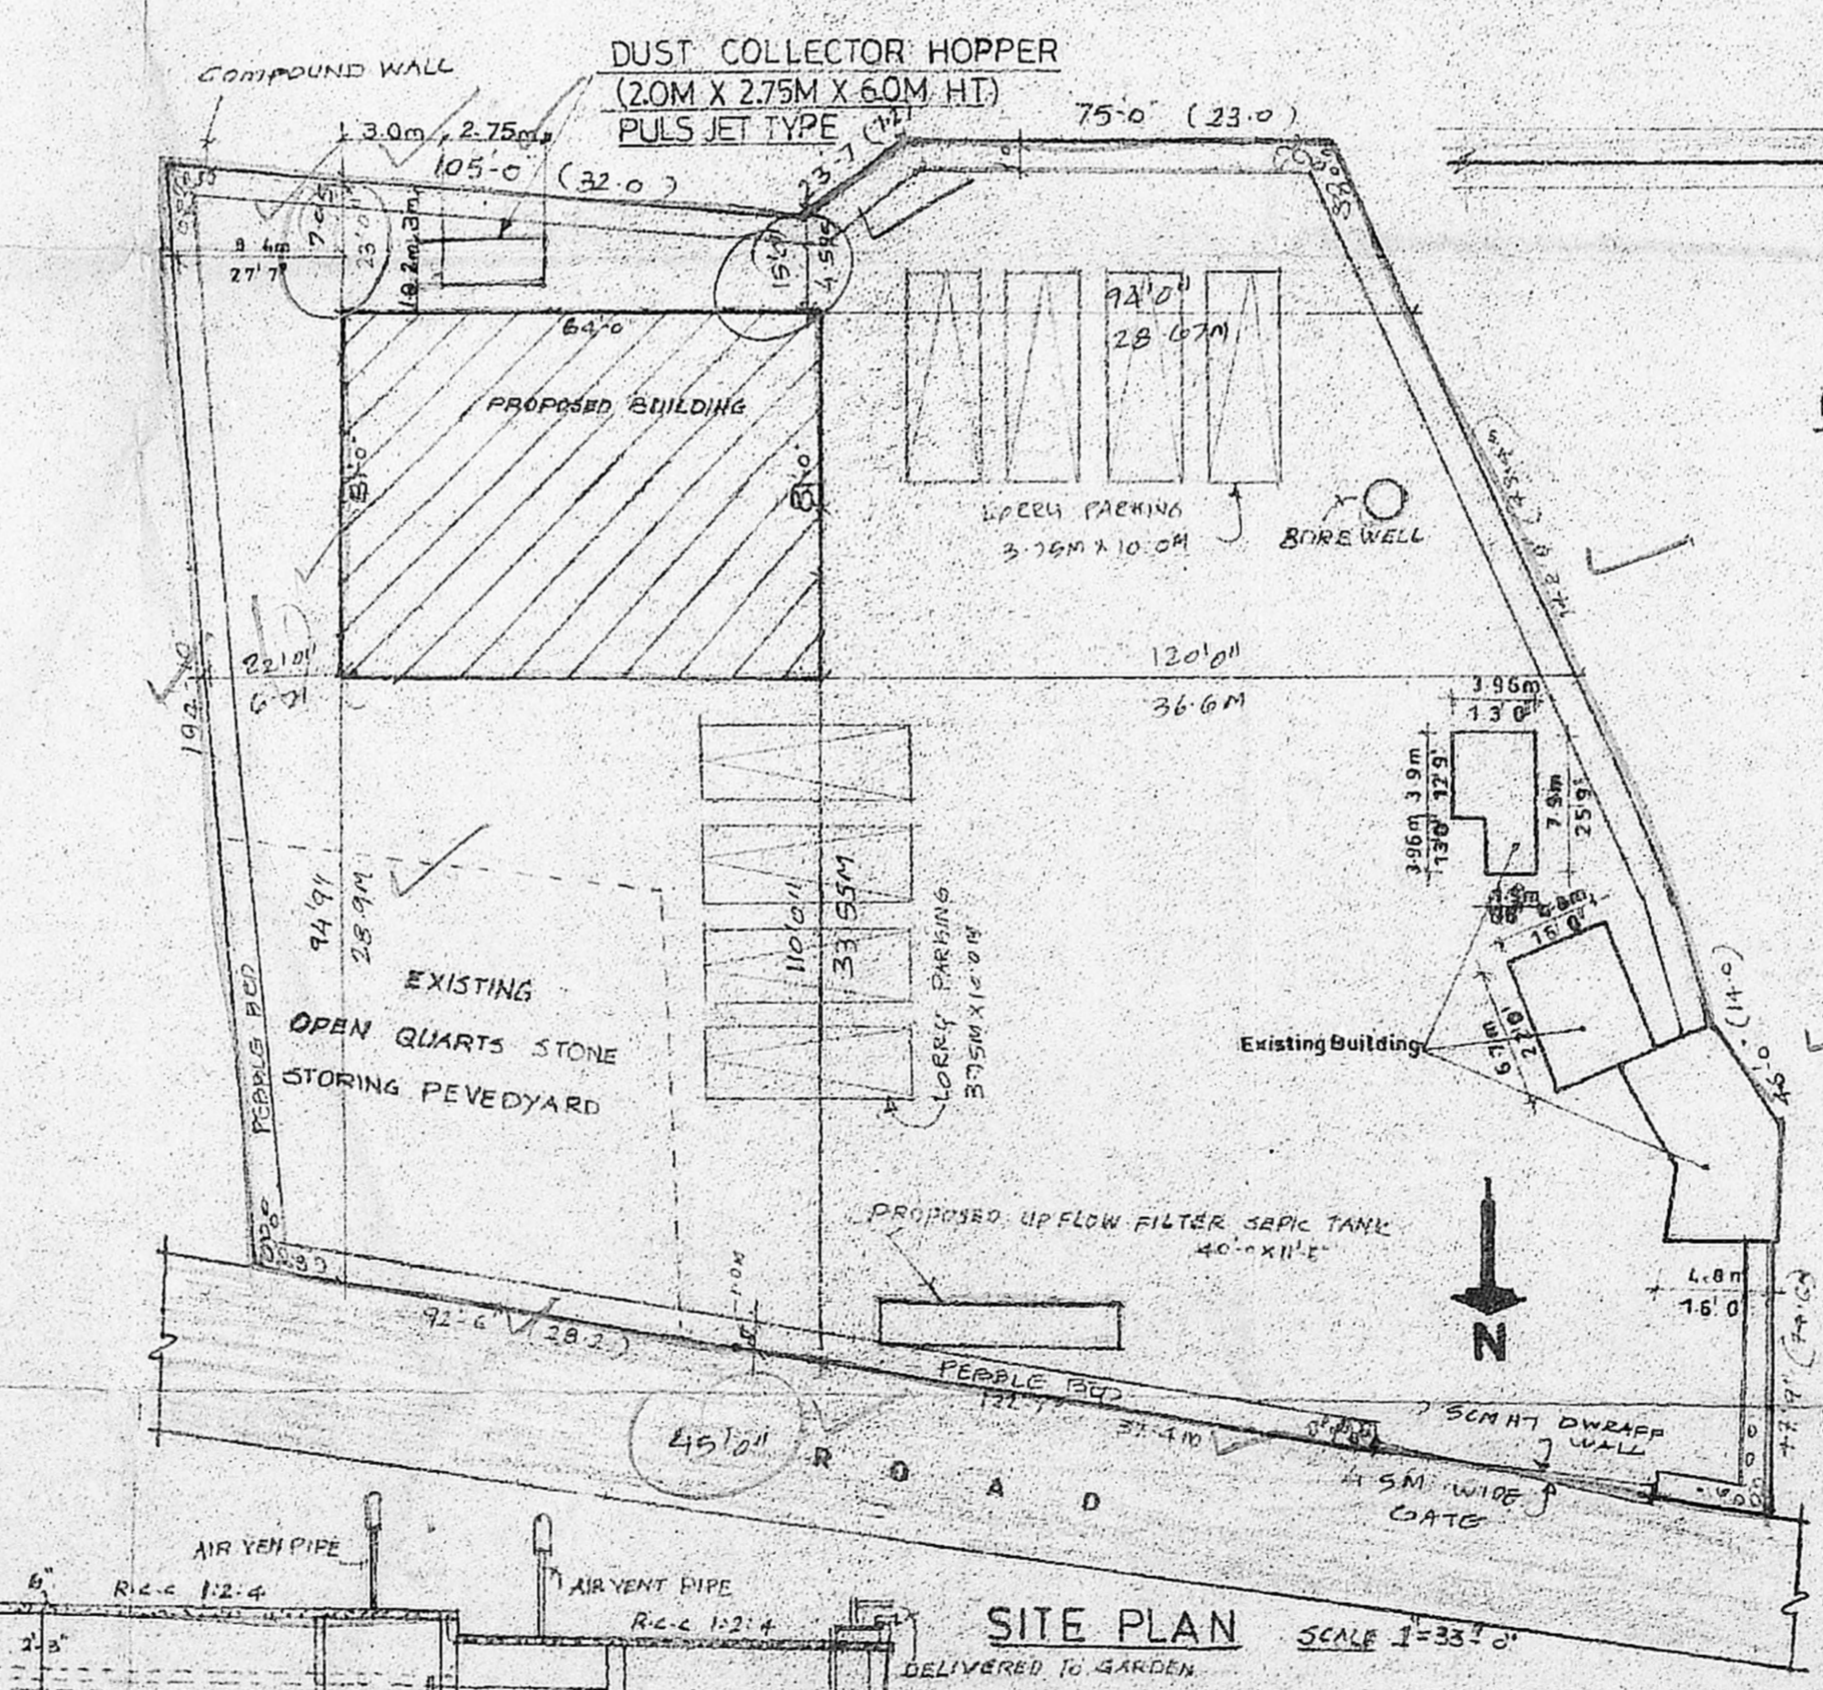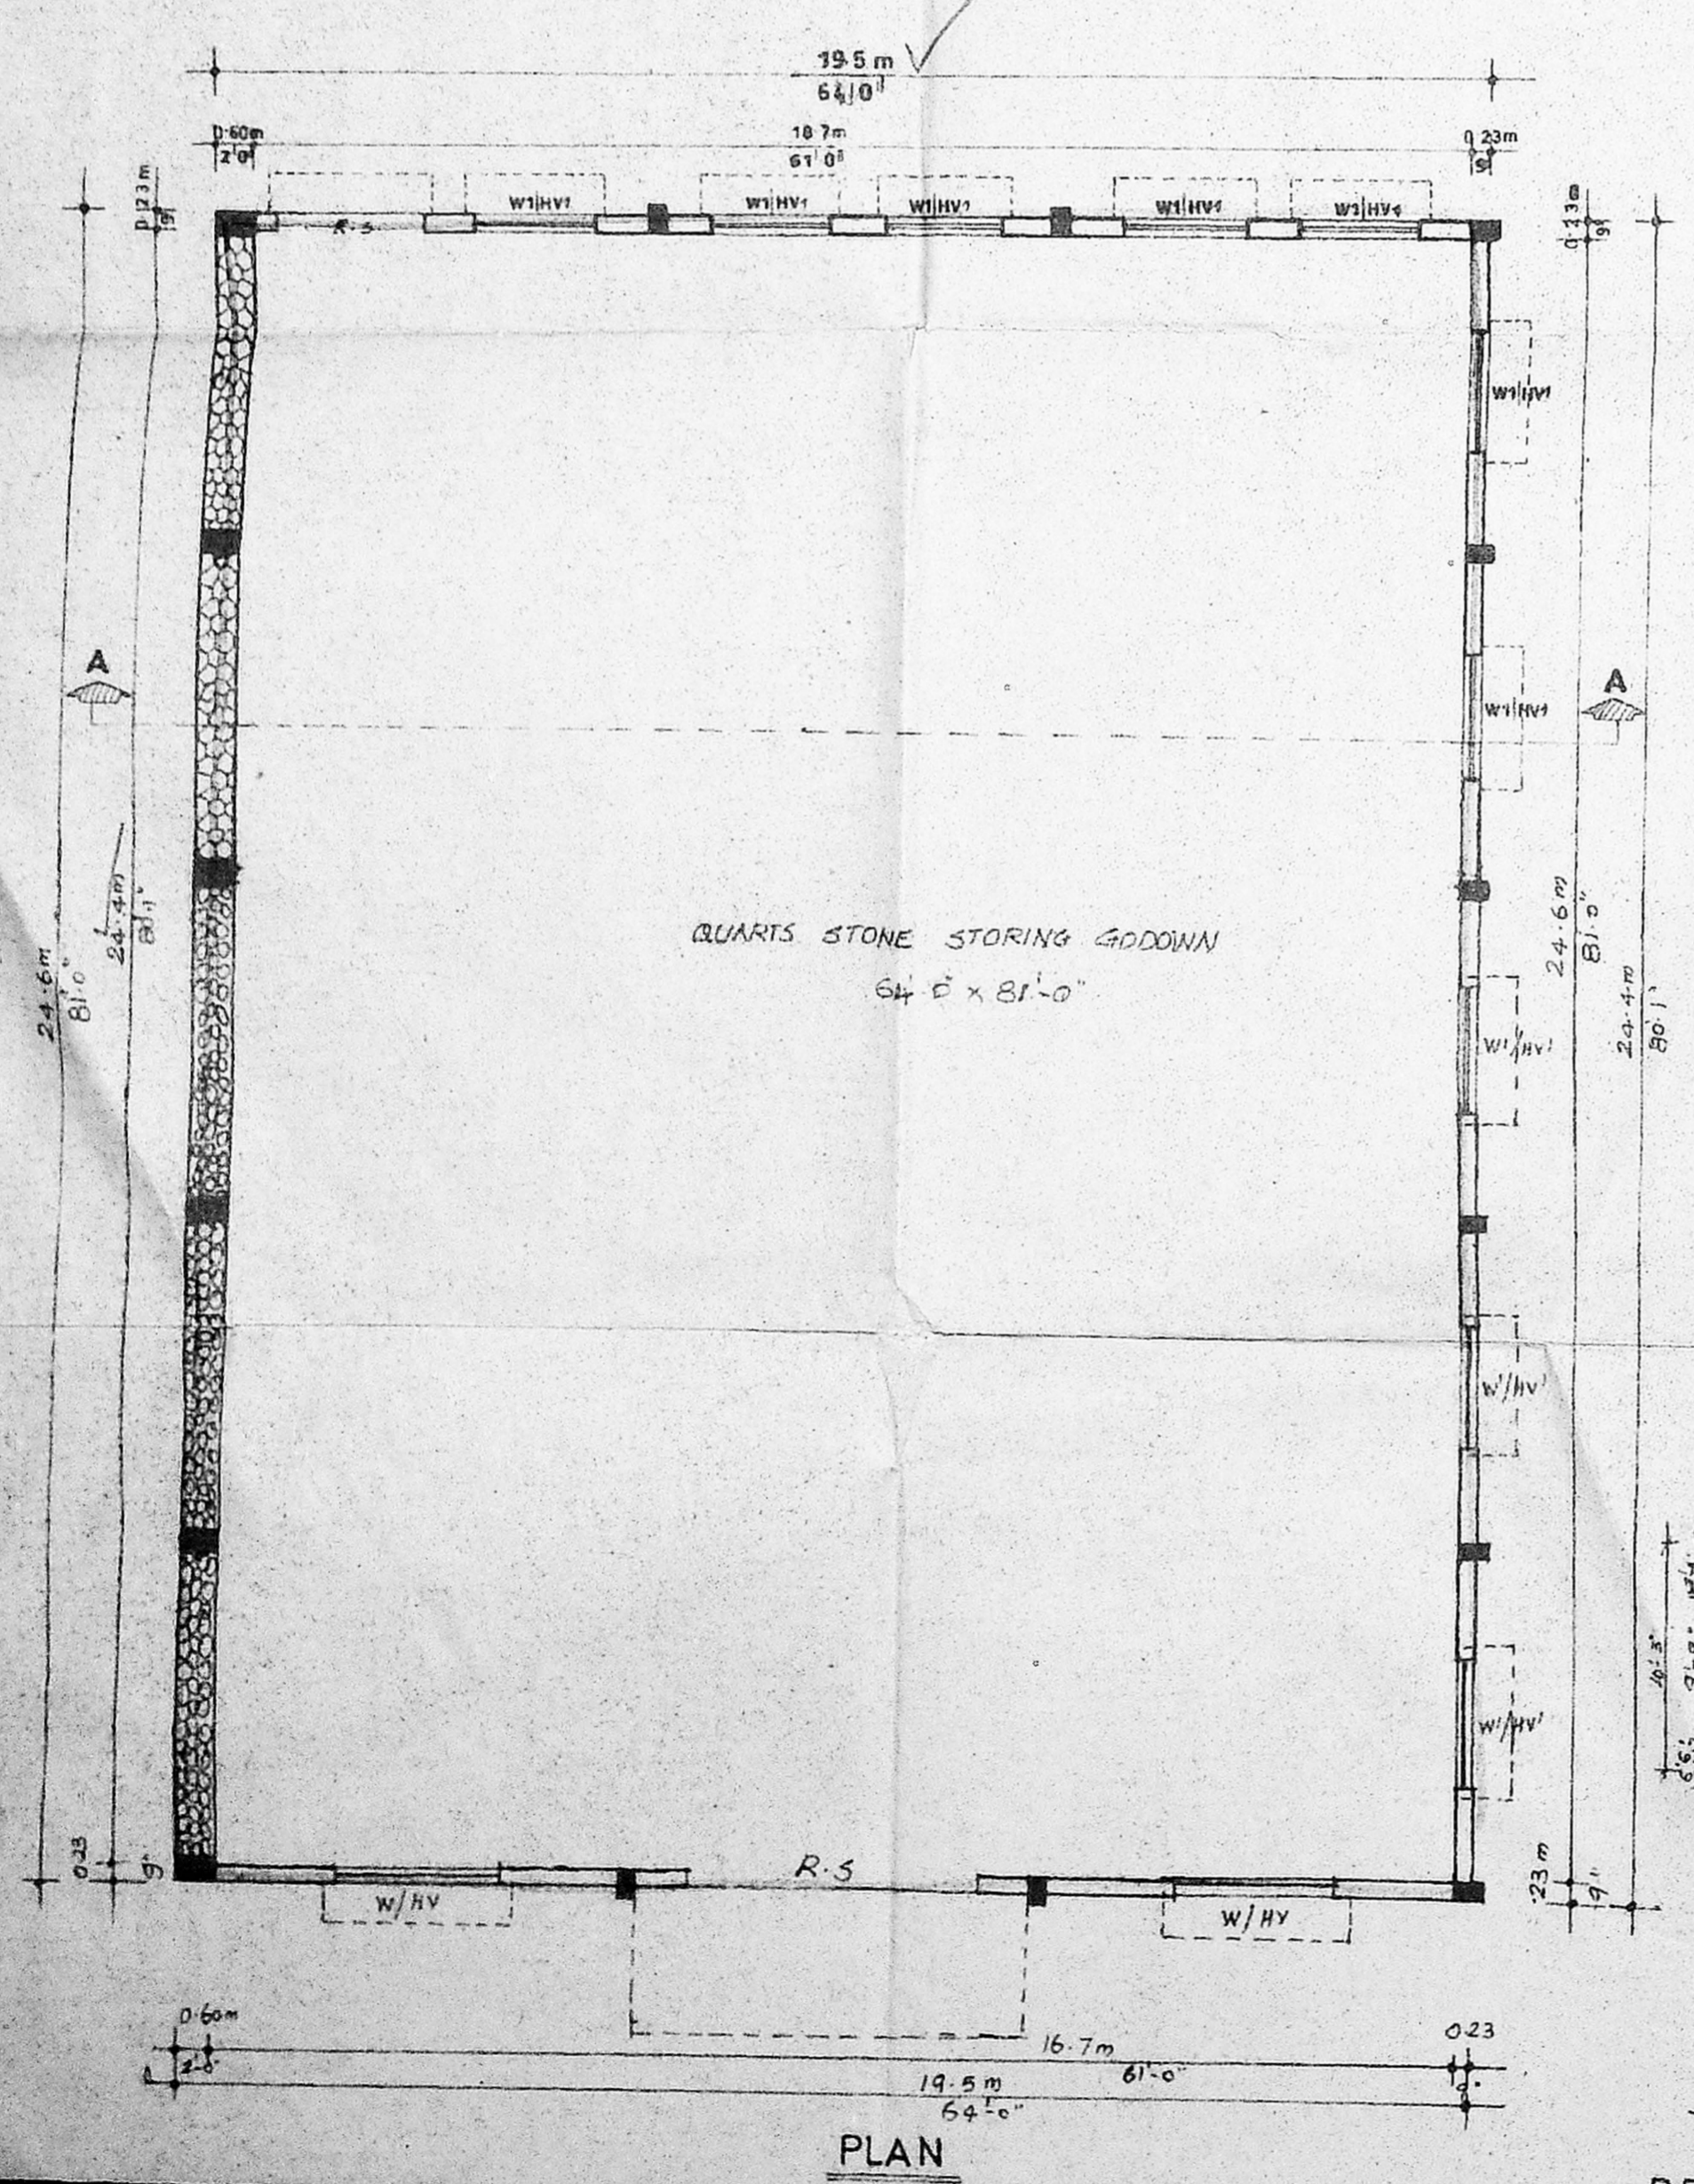

LICENSED SURVEYOR

 S. ATHIYAMAN, B.E.,
 CHARTERED ENGINEER
 Class-1, Licensed Surveyor No. 192,
 Corporation of Chennai,
 5 Nathamuni Street, T Nagar
 Chennai-17 Ph 28156824
 Mobile 31038440