




FRONT ELEVATION

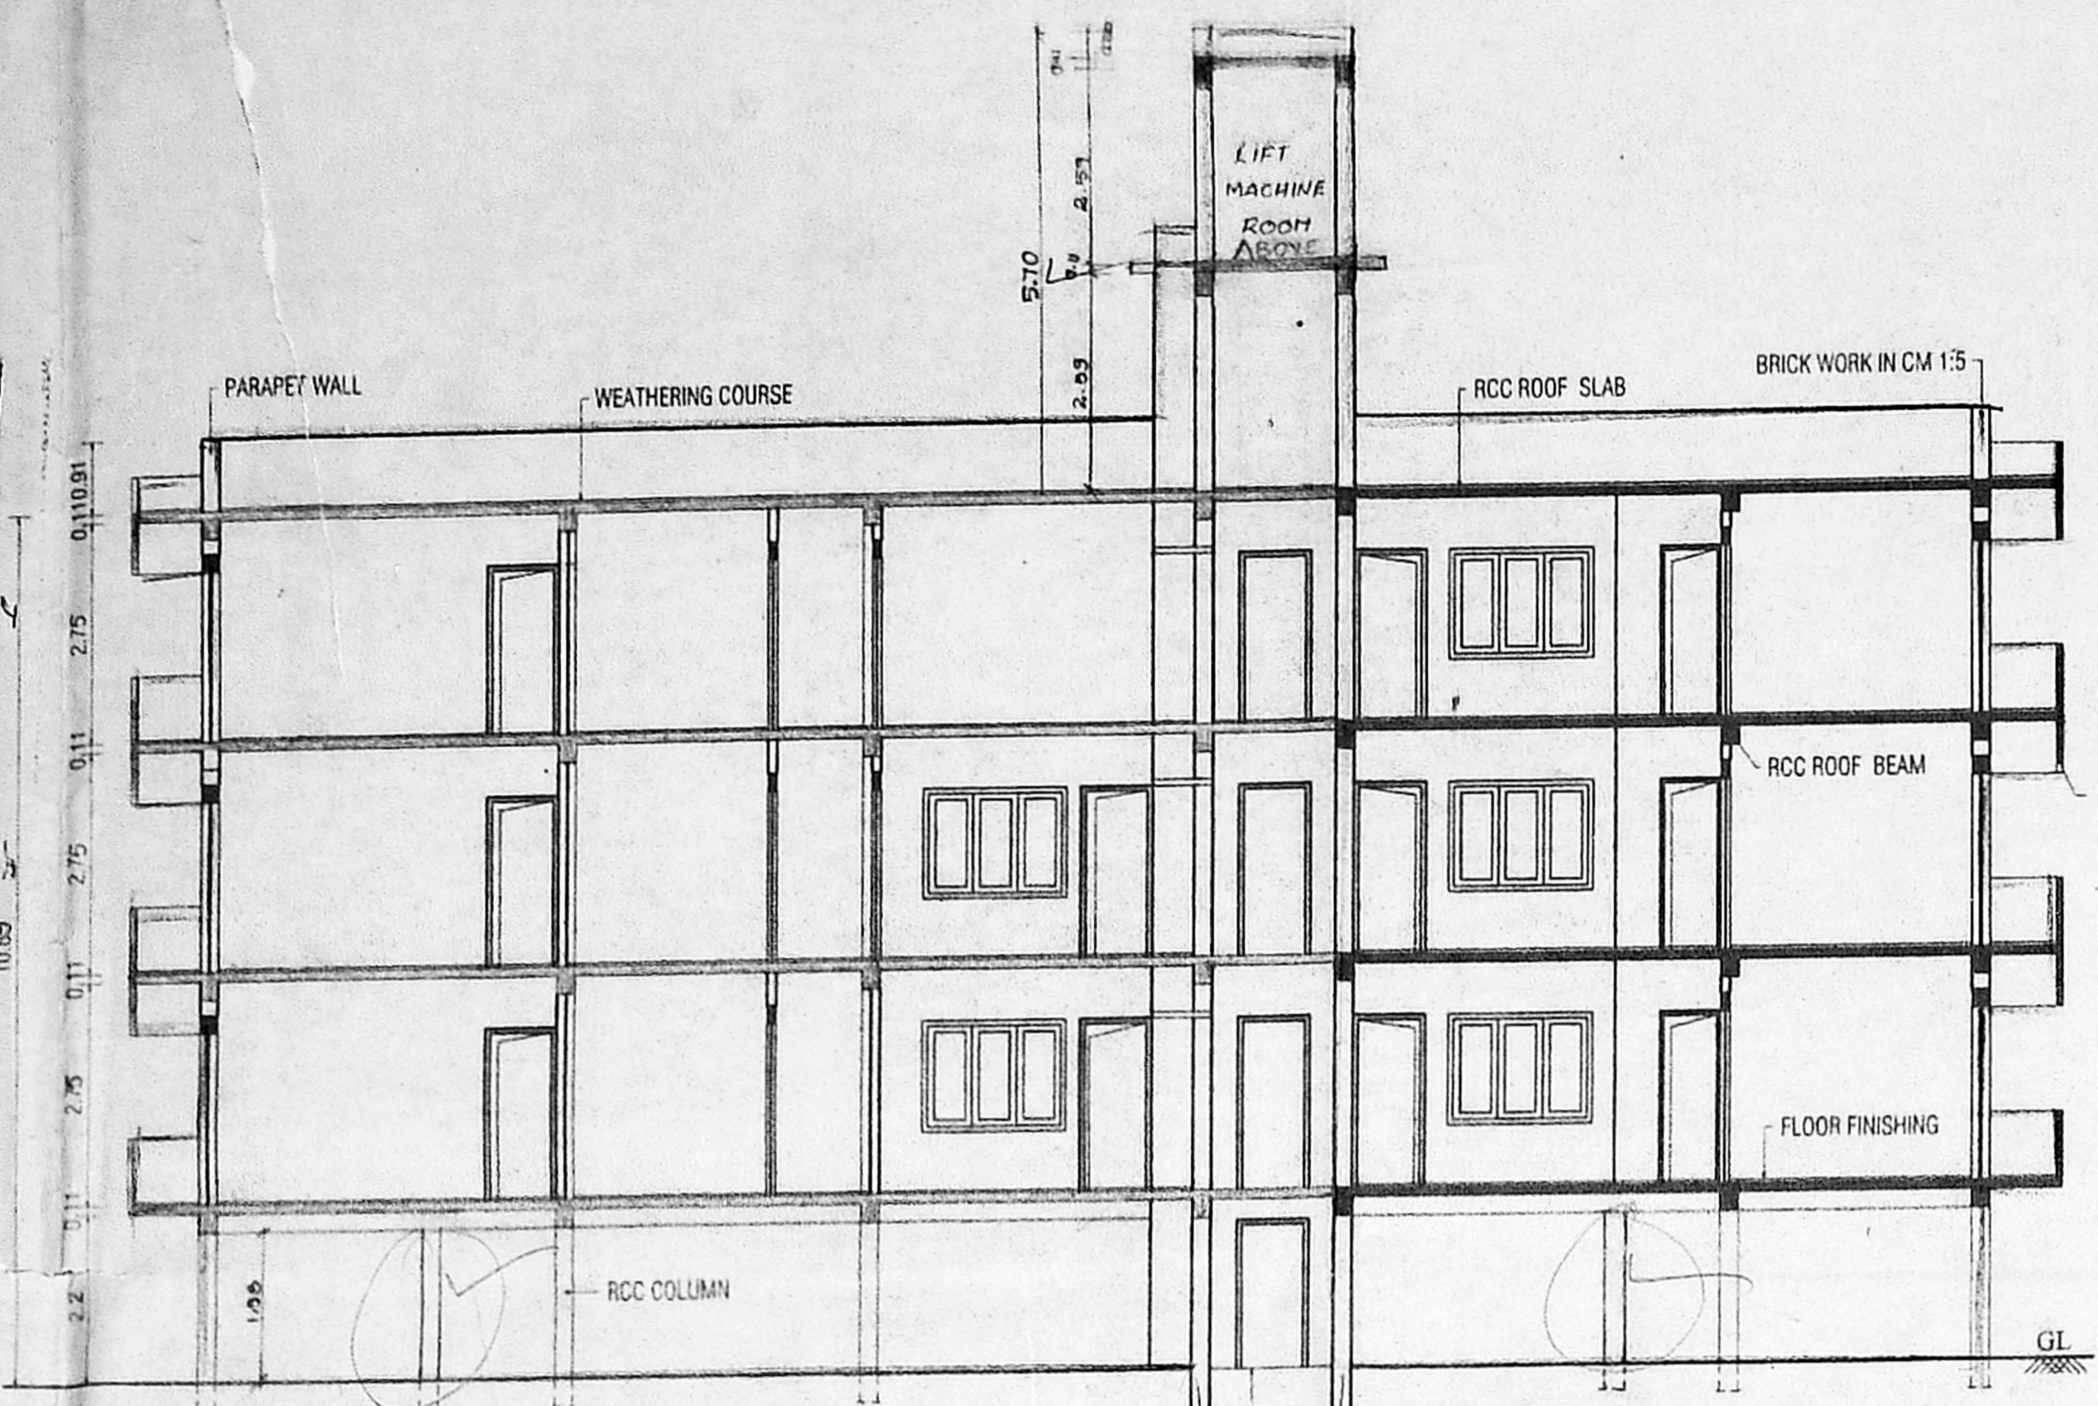

SECTION ON "AA"

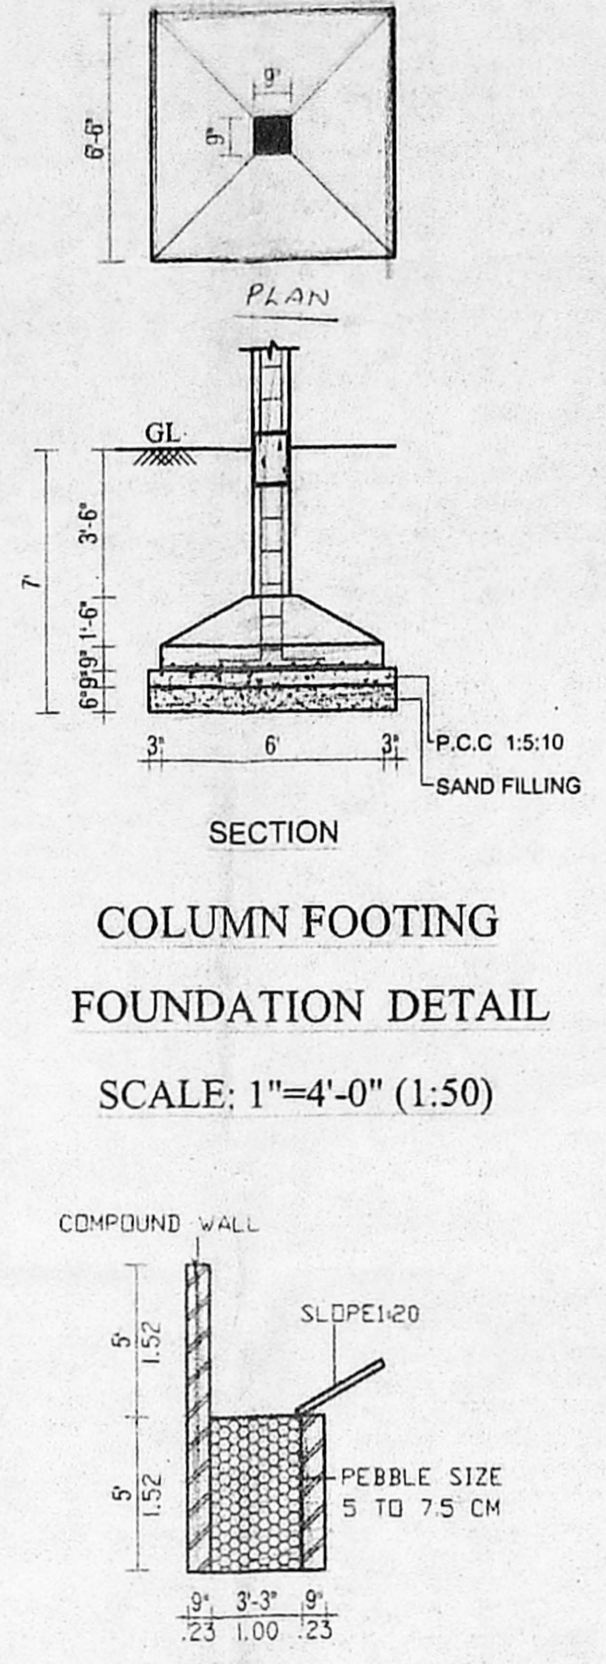


DETAILS OF PERCOLATION TRENCH

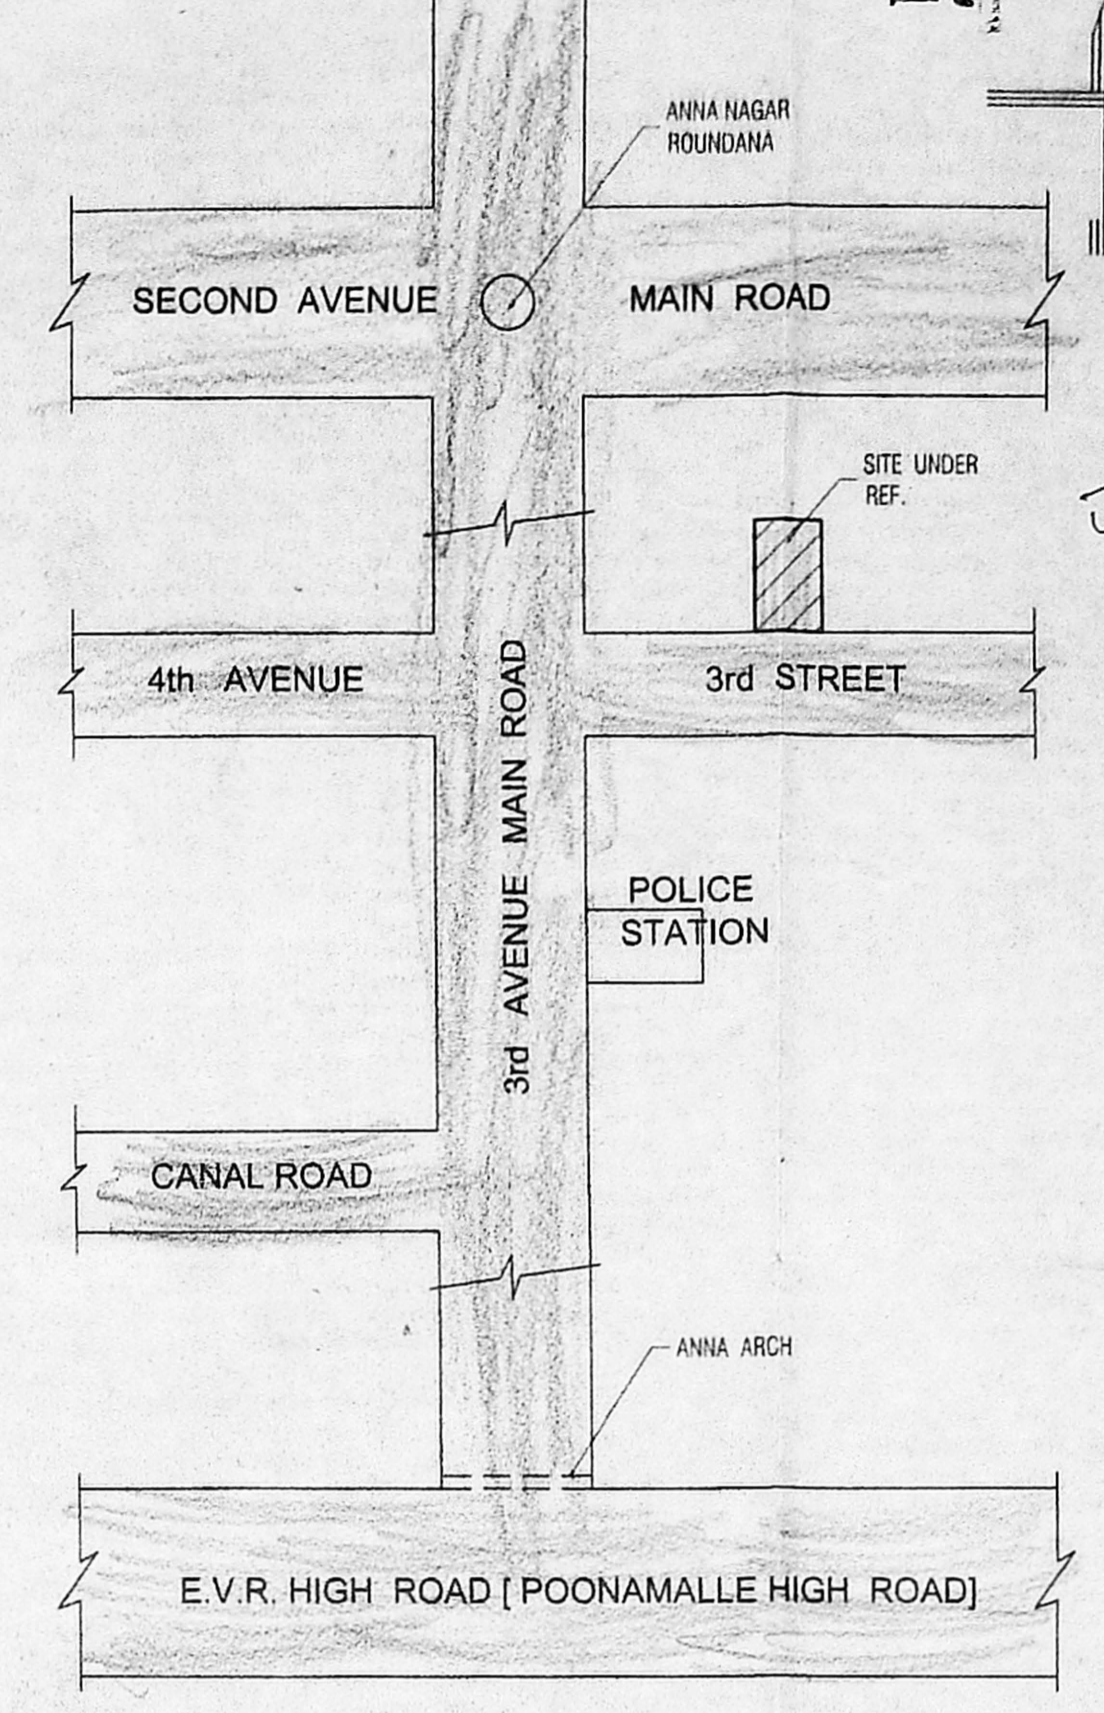


KEY PLAN


NOT TO SCALE

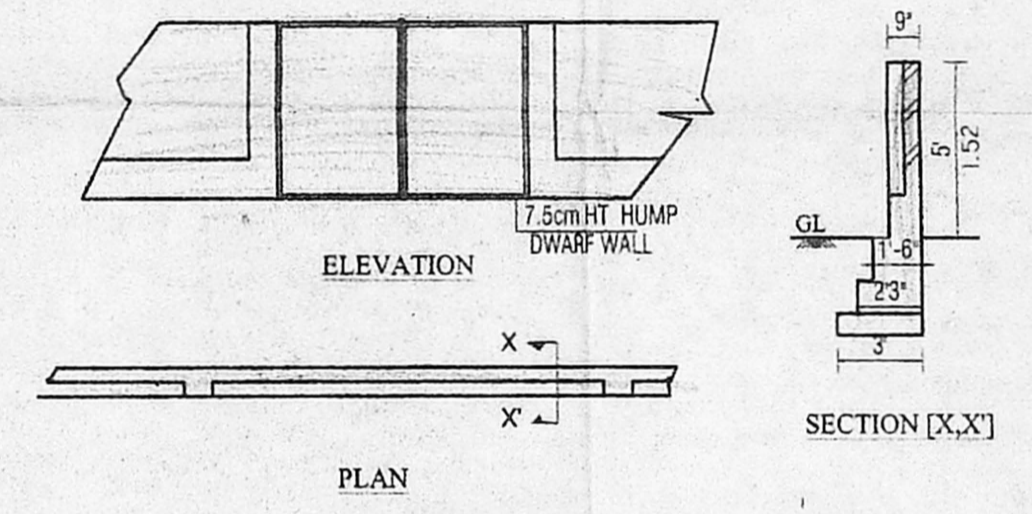


COMPOUND WALL/GATE DETAIL

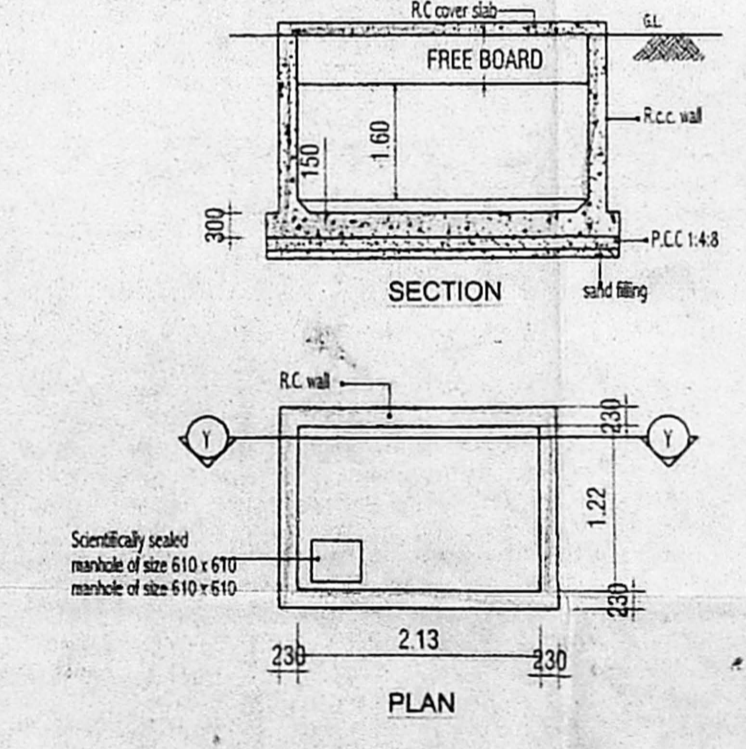


DETAILS OF SUMP
CAPACITY - 4Cum

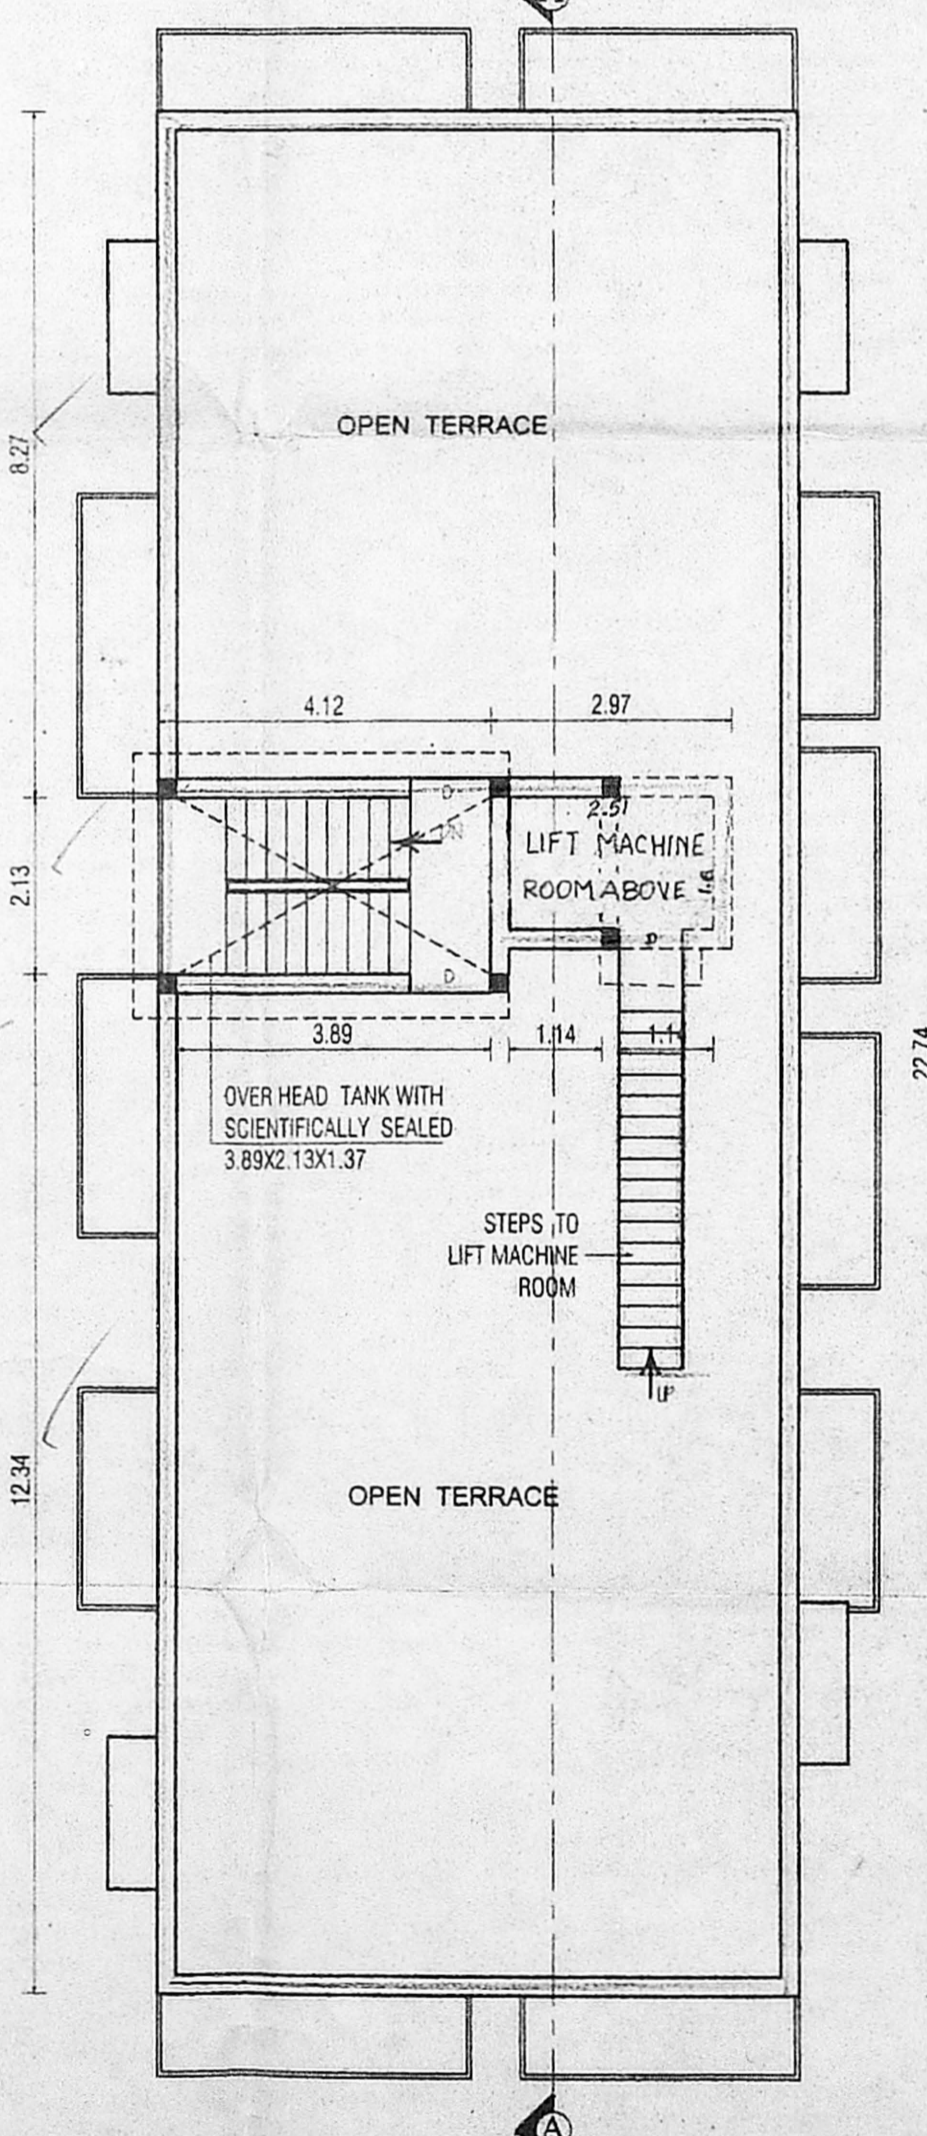


TERRACE FLOOR PLAN

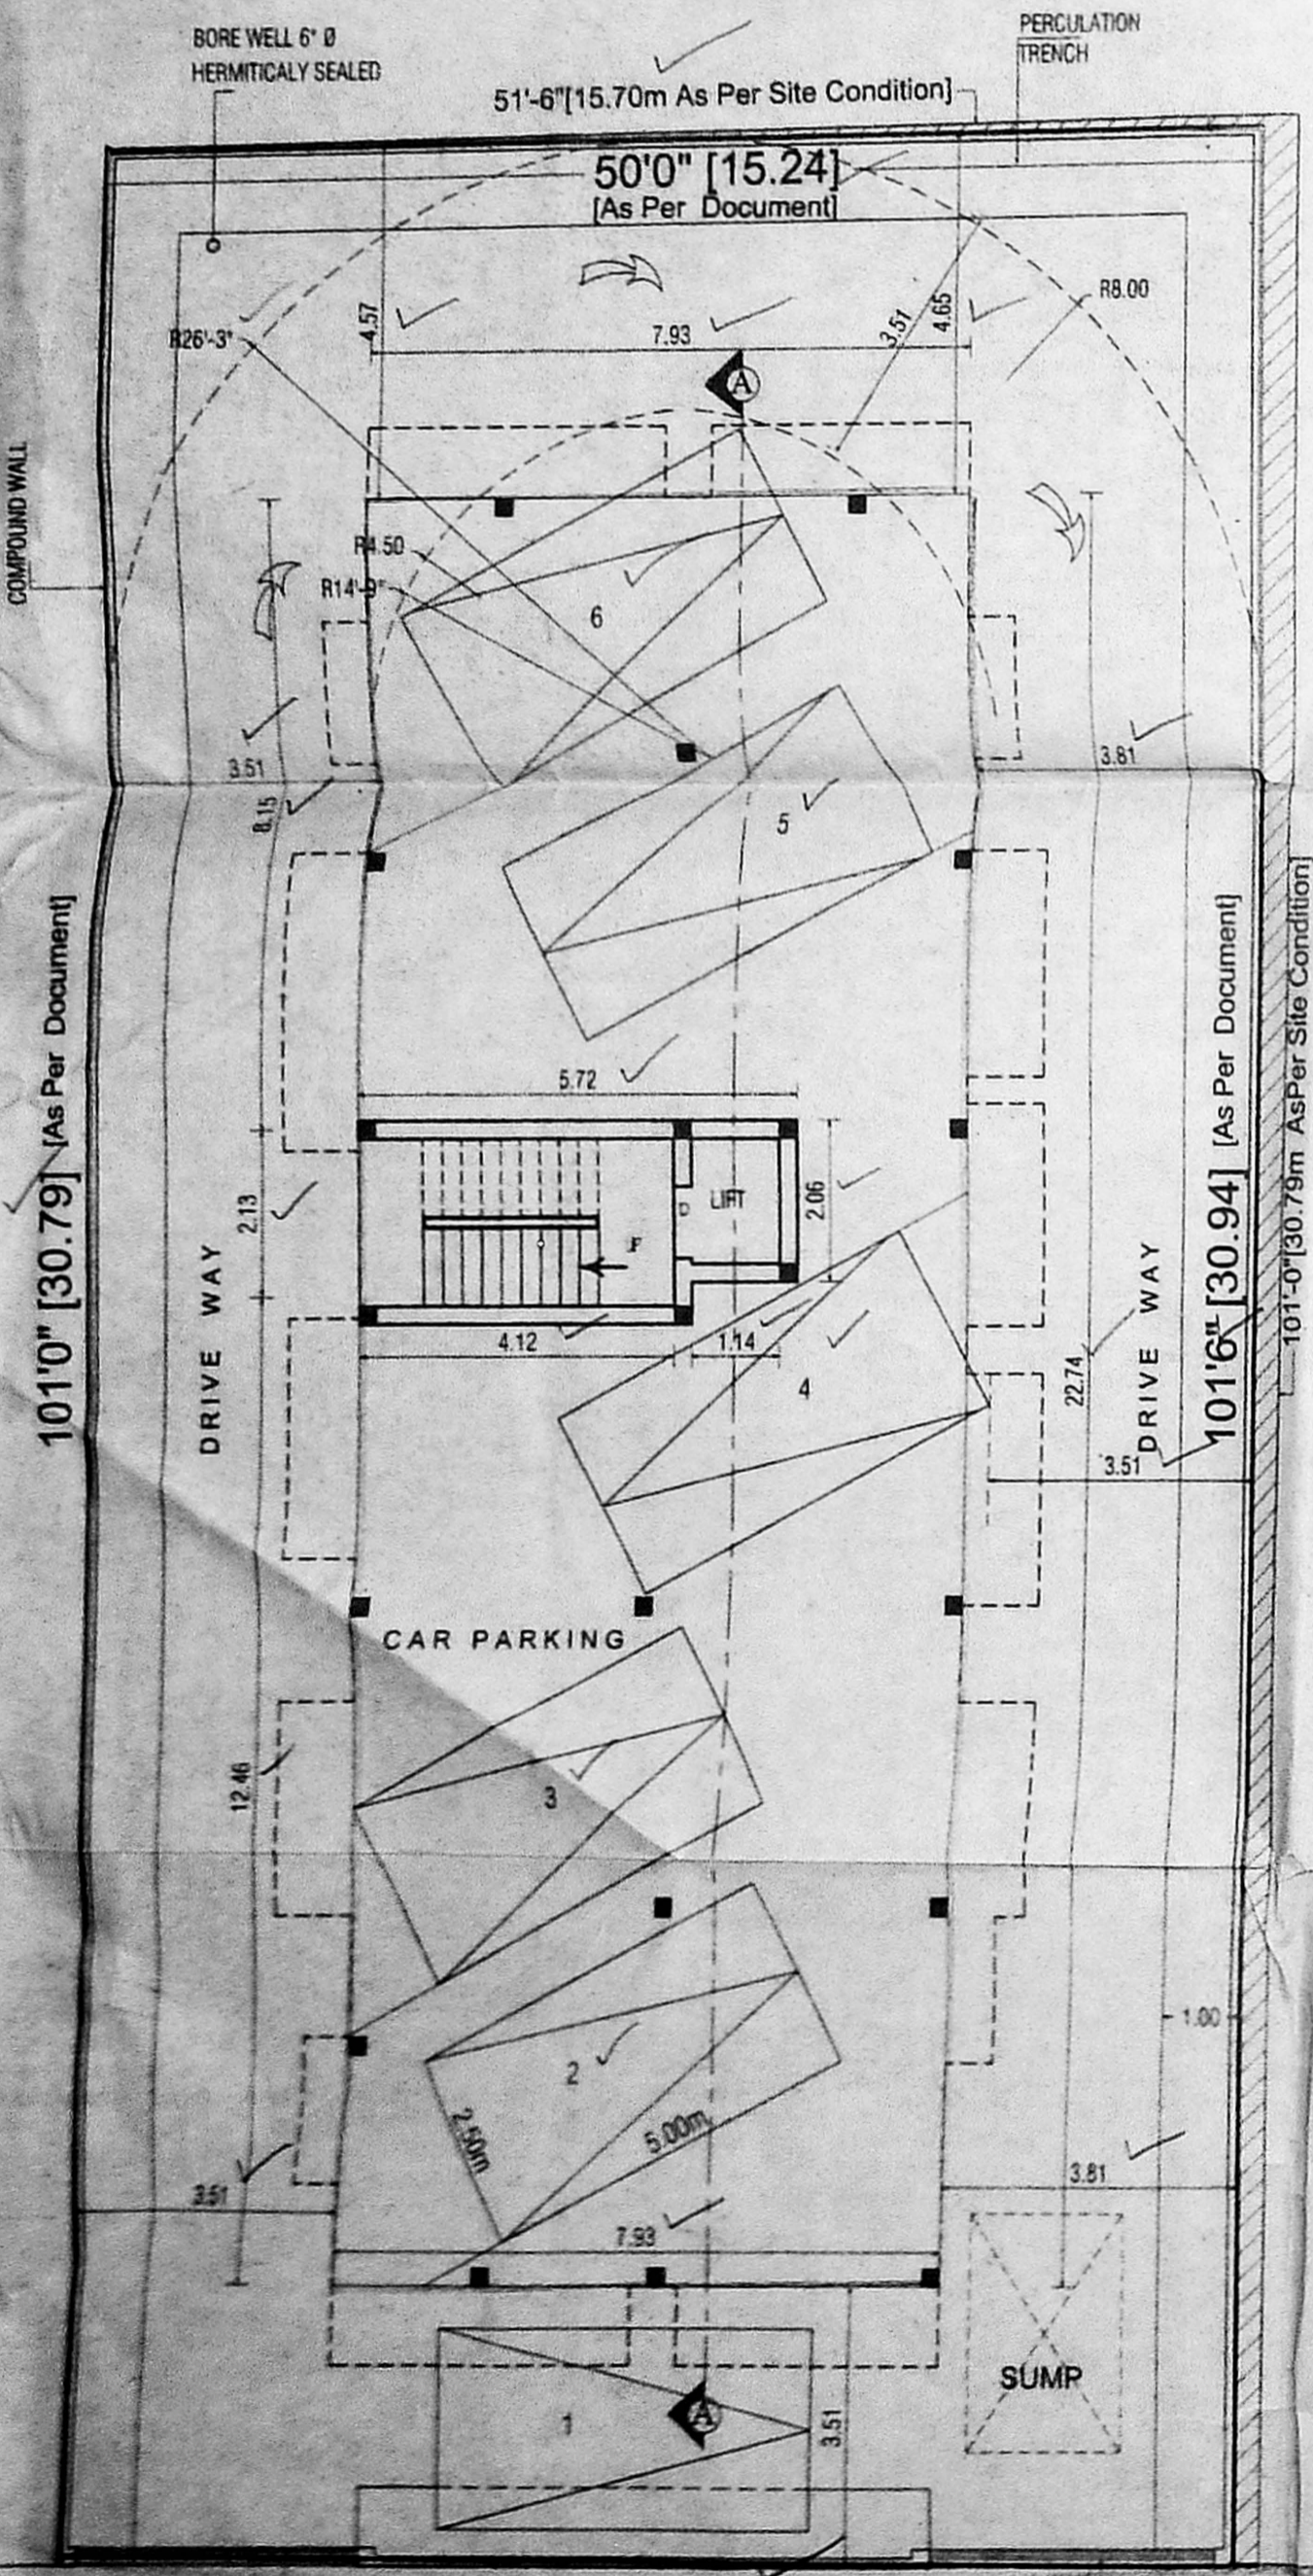

SITE/STILT/GROUND FLOOR PLAN

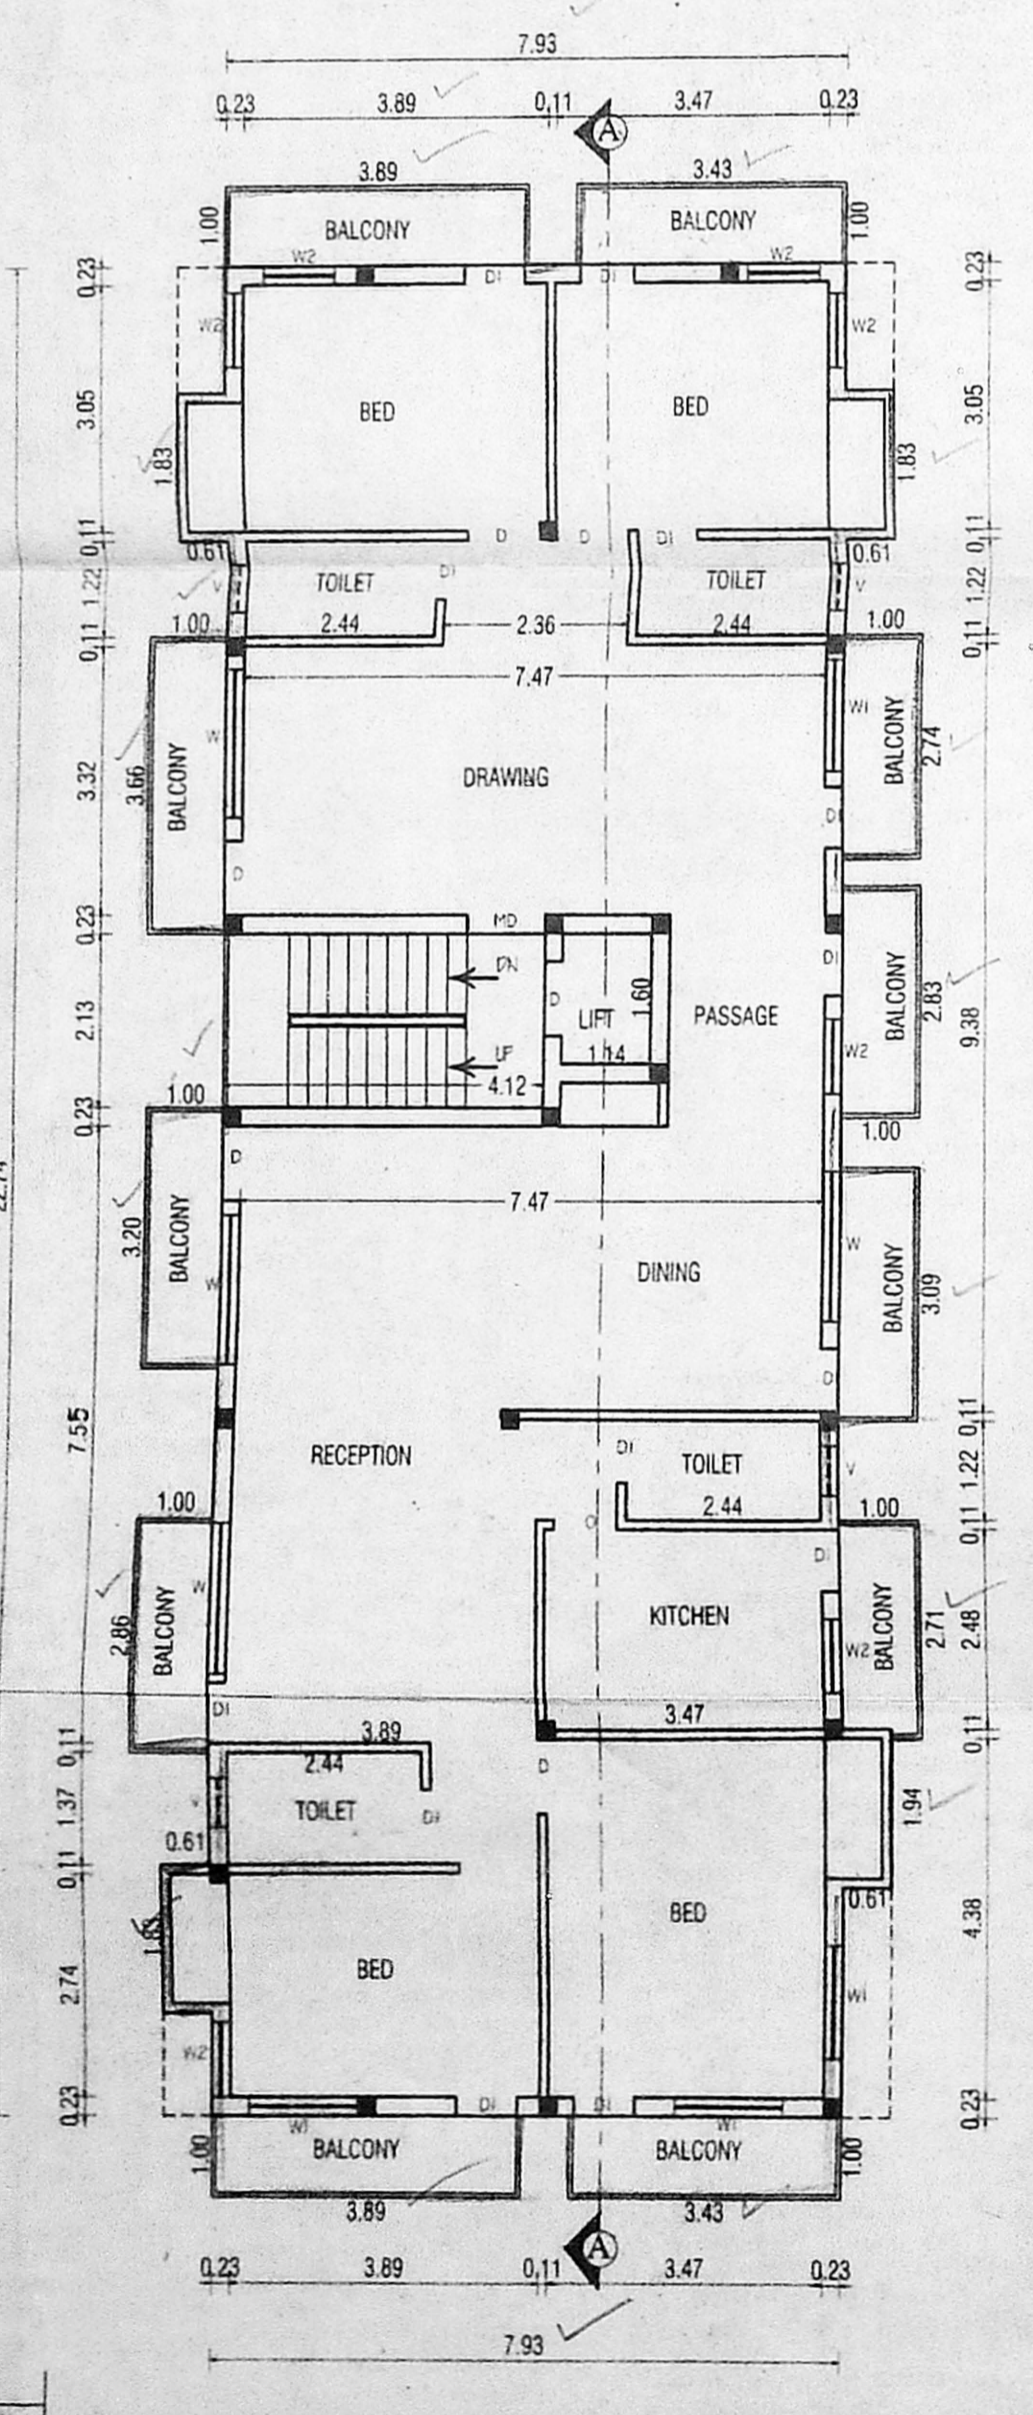

TYPICAL FLOOR PLANS
FOR FIRST & SECOND FLOORS

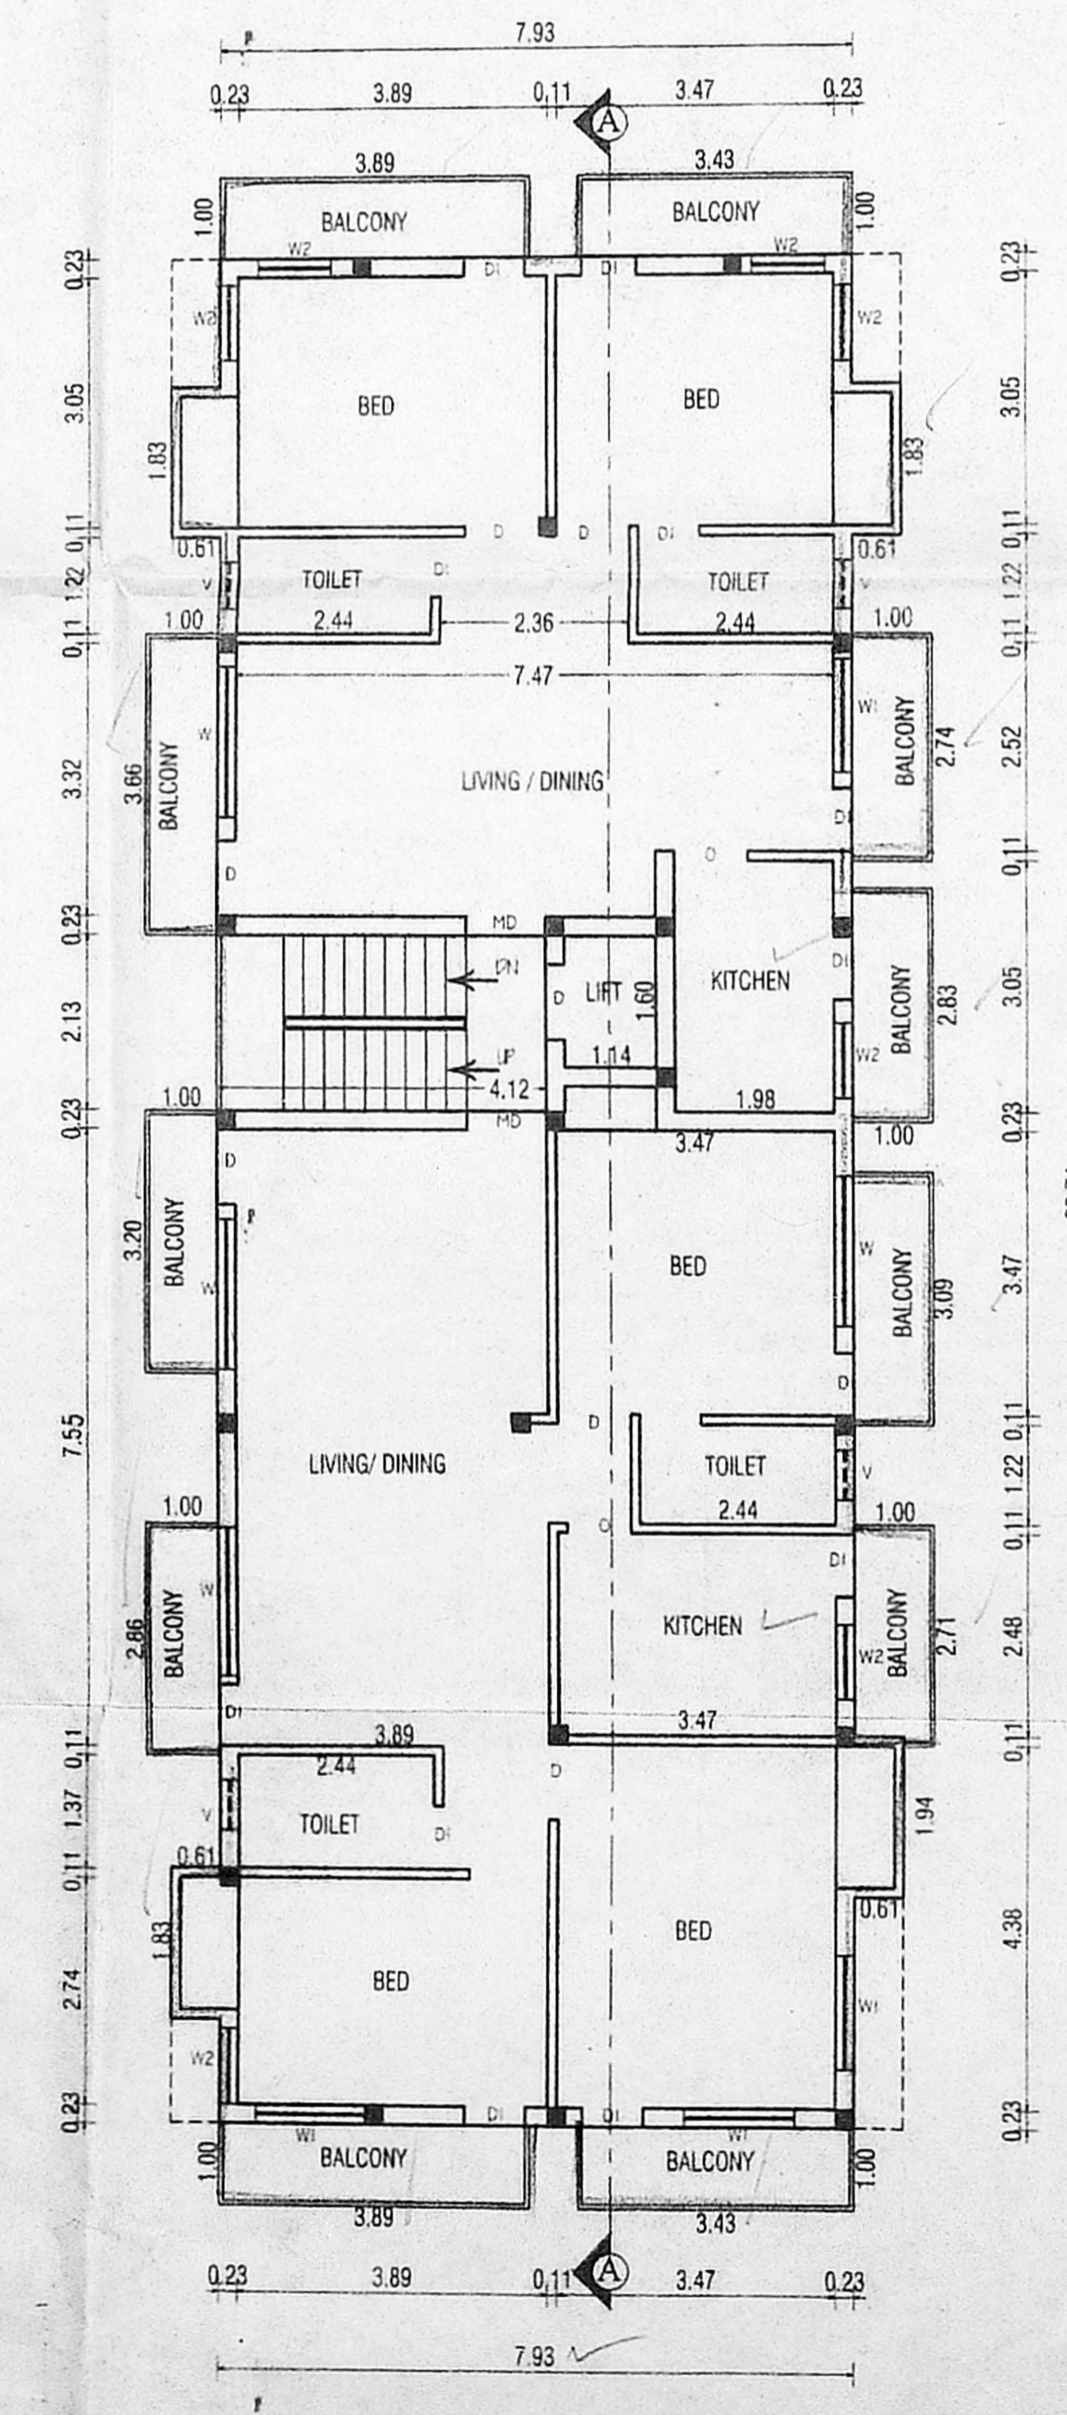

THIRD FLOOR PLAN

TYPE	DETAIL	WIDTH	HEIGHT
MD	C.W. PANELLED DOOR	1000	2135
D	-DO-	915	2135
D1	-DO-	785	2135
W	C.W. GLAZED WINDOW	1000	1370
W1	-DO-	915	1370
W2	-DO-	915	1370
V	C.W. GLAZED VENTILATOR	915	915

SPECIFICATION:
 FOUNDATION - RCC COLUMN FOOTINGS
 BRICK WORK - C.M 1:6 FOR SUPER STRUCTURE
 PLASTERING - C.M 1:5 FOR WALLS & 1:3 FOR CEILING
 FLOORING - MOSAIC FLOORING
 CEMENT PAINT - TWO COATS FOR WALLS & ONE EXTRA COAT FOR CEILING
 R.C.C - 1:2:4 FOR SLABS & LINTELS
 WOOD WORK - ALL WOOD WORKS IN BEST QUALITY TIMBER
 WEATHERING - B.JELLY LIME MORTAR OVER ROOF
 COURSE - SLAB ONE LAYER OF COUNTRY TILES

COLOUR INDEX:

PROPOSED	ROAD	BOUNDARY
----------	------	----------

AREA STATEMENT

Item	Sqm
TOTAL SITE EXTENT	470.53
GROUND FLOOR [STILT]	14.81
FIRST FLOOR	220.17
SECOND FLOOR	220.17
THIRD FLOOR	220.17
TOTAL BUILD UP AREA	675.32
PLOT COVERAGE	46.78%
F.S.I	1.43

PLAN SHOWING THE PROPOSED CONSTRUCTION OF RESIDENTIAL BUILDING AT DOOR No. A/83, PLOT No.3212, 3rd STREET, WEST SHENOY NAGAR, ANNA NAGAR, CHENNAI-600 040.
 T.S.No.5/pt., BLOCK No.14 OF PERIYAKUDAL VILLAGE.
 DIV.No. 66 , ZONE -V.

SCALE :- 1 : 100

SIGNATURE OF OWNER
Chithiravathi

LICENSED SURVEYOR
N. Narasimhan
N. NARASIMHAN, B.E.
 CLASS - I
 Licensed Surveyor No. 344
 Corporation of Madras
 Consulting Engineer
 R. R. Puram I Street
 Coimbatore - 641 004