

SCHEDULE OF JOINERY:

TYPE	REVISION	DATE	WIDTH	HEIGHT
M.D	C.W. PANELLLED DOOR		1067	2135
CMDA (B) / DO- NO.			890	2135
P.C. No.	ARCH OPENING		915	2135
Q. Scrutiny	OPENING		816	2135
F.P.A.	FRENCH DOOR		1830	1372
W1	GLAZED WINDOW		1830	1372
W2	-DO-		1524	1372
A.P.	-DO-		610	1372
V	C.W. GLAZED VENTILATOR		610	915

SPECIFICATION:

FOUNDATION : COLUMN FOOTINGS
 BRICK WORK : C.M. 1:6 FOR SUPER STRUCTURE
 PLASTERING : C.M. 1:5 FOR WALLS & 1:3 FOR CEILING
 FLOORING : MOSAIC FLOORING
 CEMENT PAINT : 2 COAT FOR WALLS & 1 EXTRA COAT FOR CEILING
 R.C.C : 1:2:4 FOR SLABS & LINTELS
 WOOD WORK : ALL WOOD WORKS IN BEST QUALITY TIMBER
 WEATHERING : B.JELLY LIME MORTAR OVER ROOF COURSE
 SLAB ONE LAYER OF COUNTRY TILES











COLOUR INDEX:

PROPOSAL
 ROAD/STREET
 BOUNDARY/SITE

AREA STATEMENT SQ. M

PLOT EXTENT:	367.00
GROUND FLOOR	126.00
FIRST FLOOR	142.00
SECOND FLOOR PART	142.00
THIRD FLOOR	137.00
TOTAL BUILTUP AREA	547.00
PLOT COVERAGE:	38.69%
F.S.I	1.490

PROPOSED RESIDENTAL PLOT NO: 4283, S.NO:90/PART& 92 PART OF ARIGNAR ANNA NAGAR, MULLAM VILLAGE, CHENNAI-40 'U' BLOCK NEW.No.84 OLD.No.38

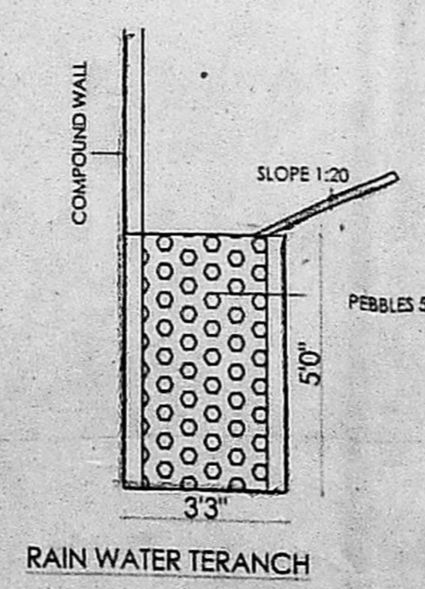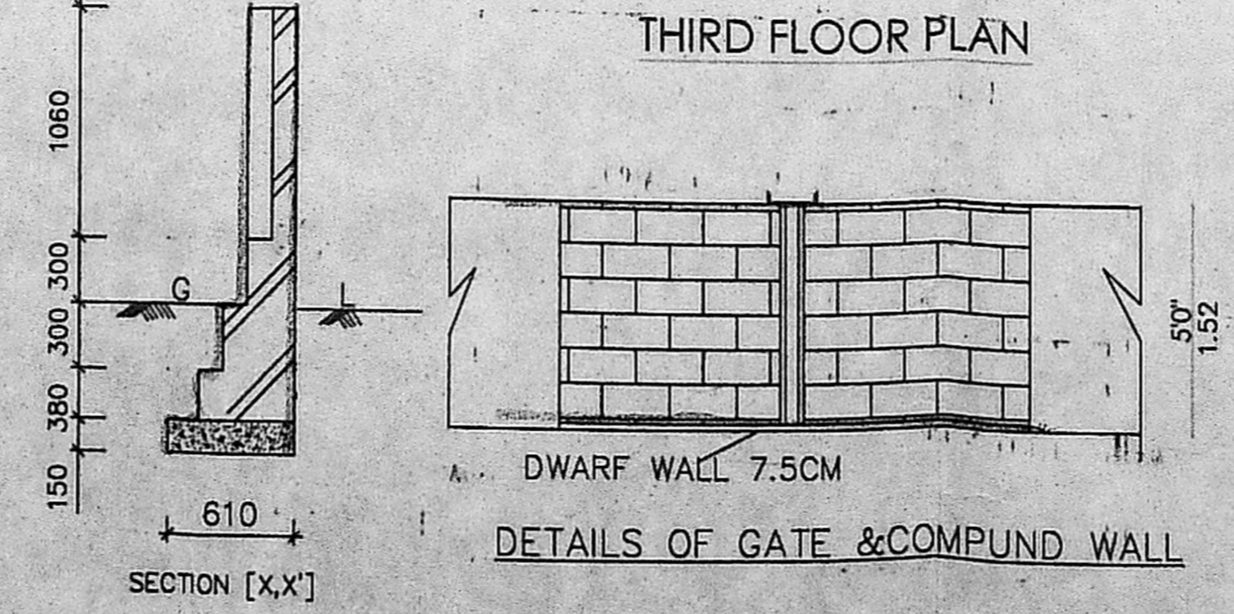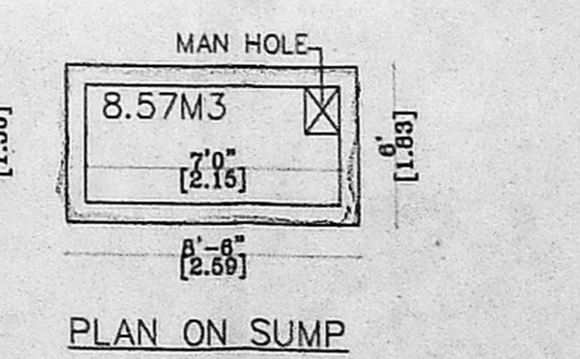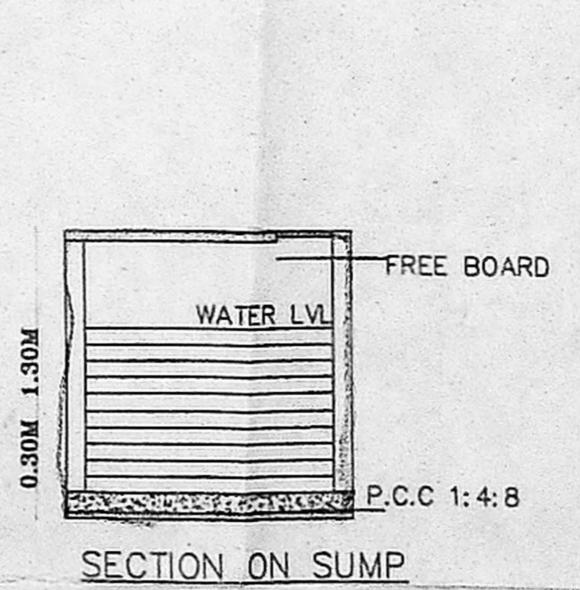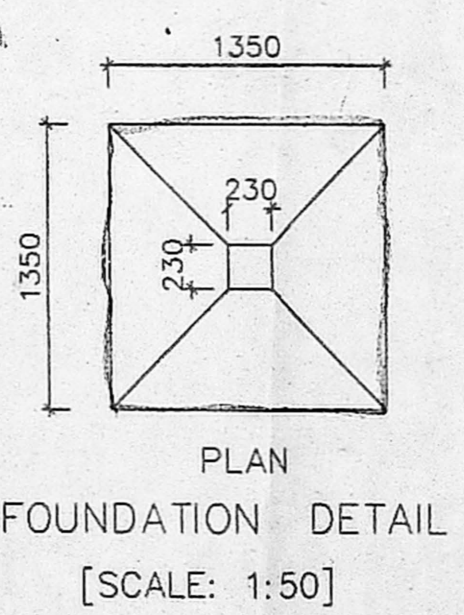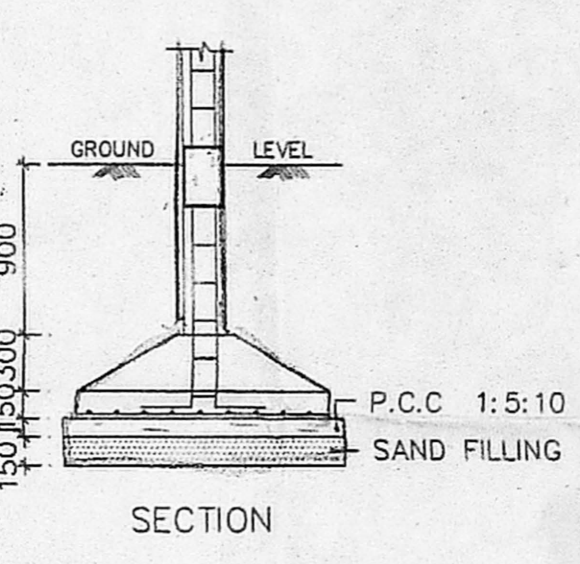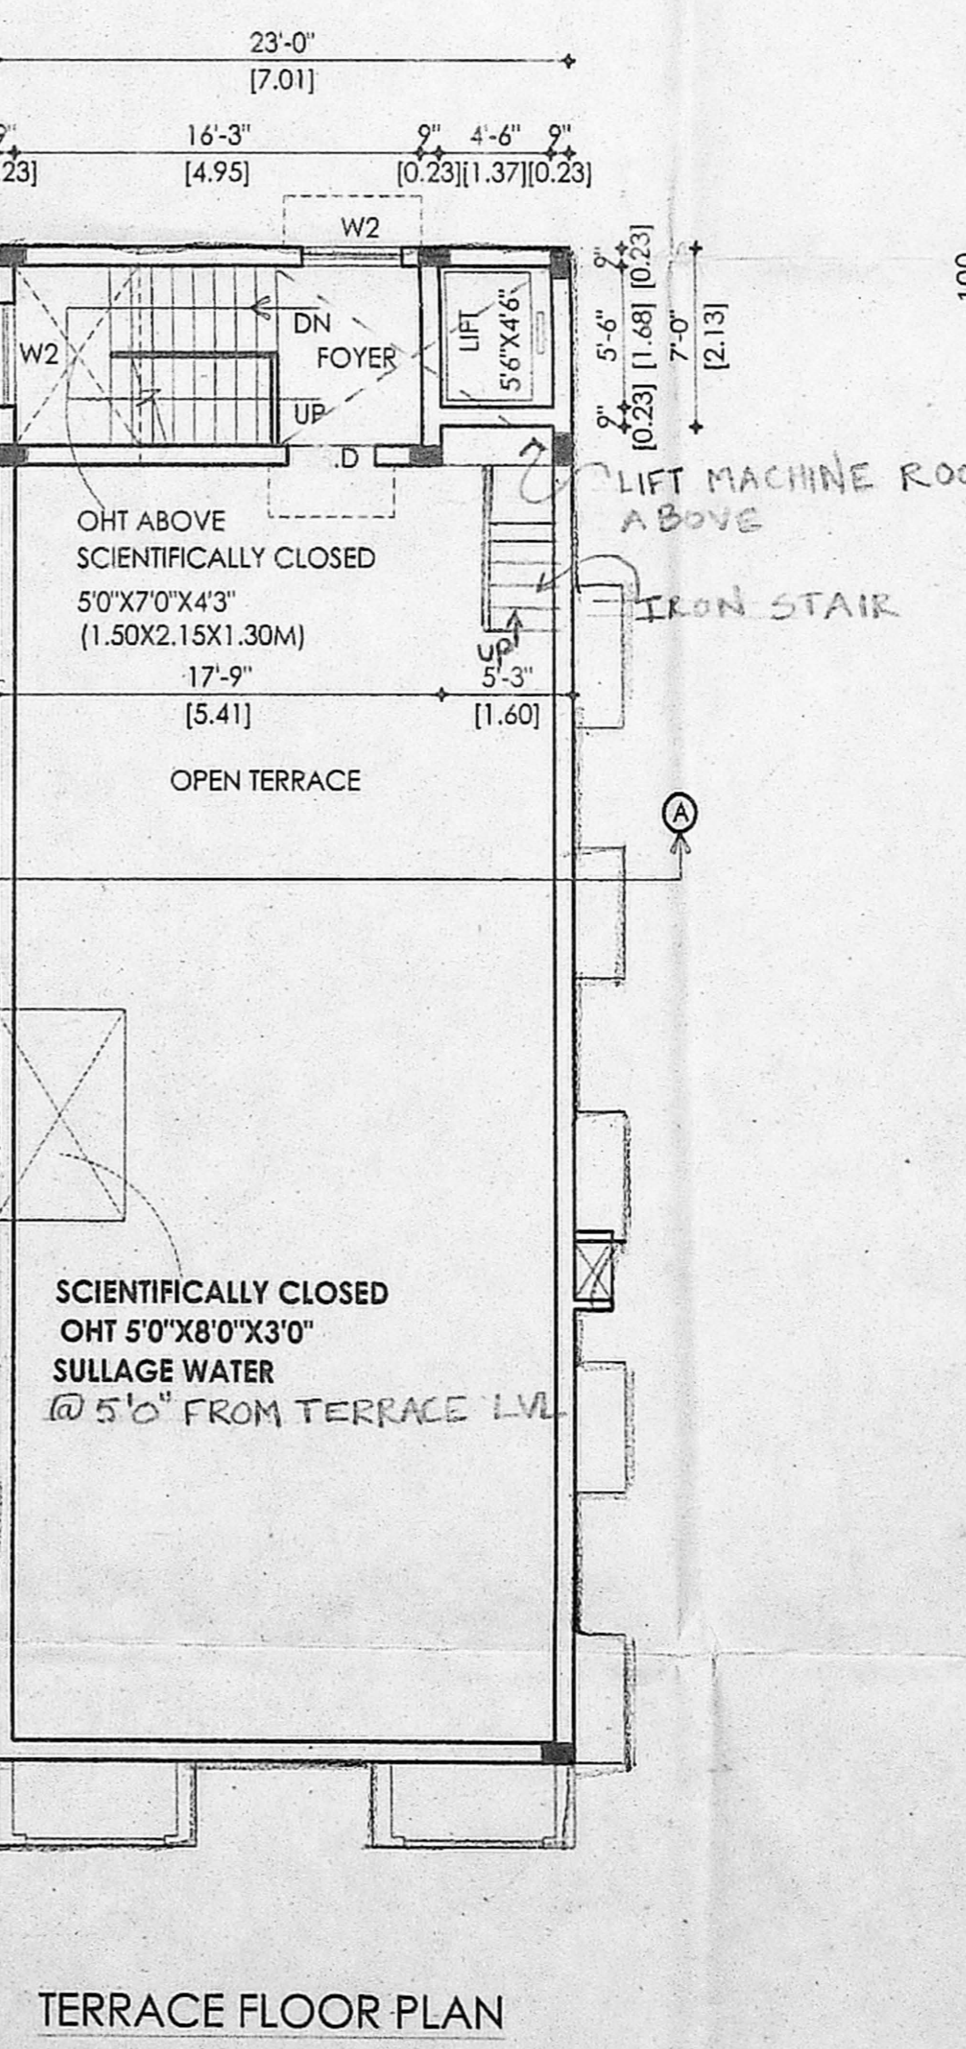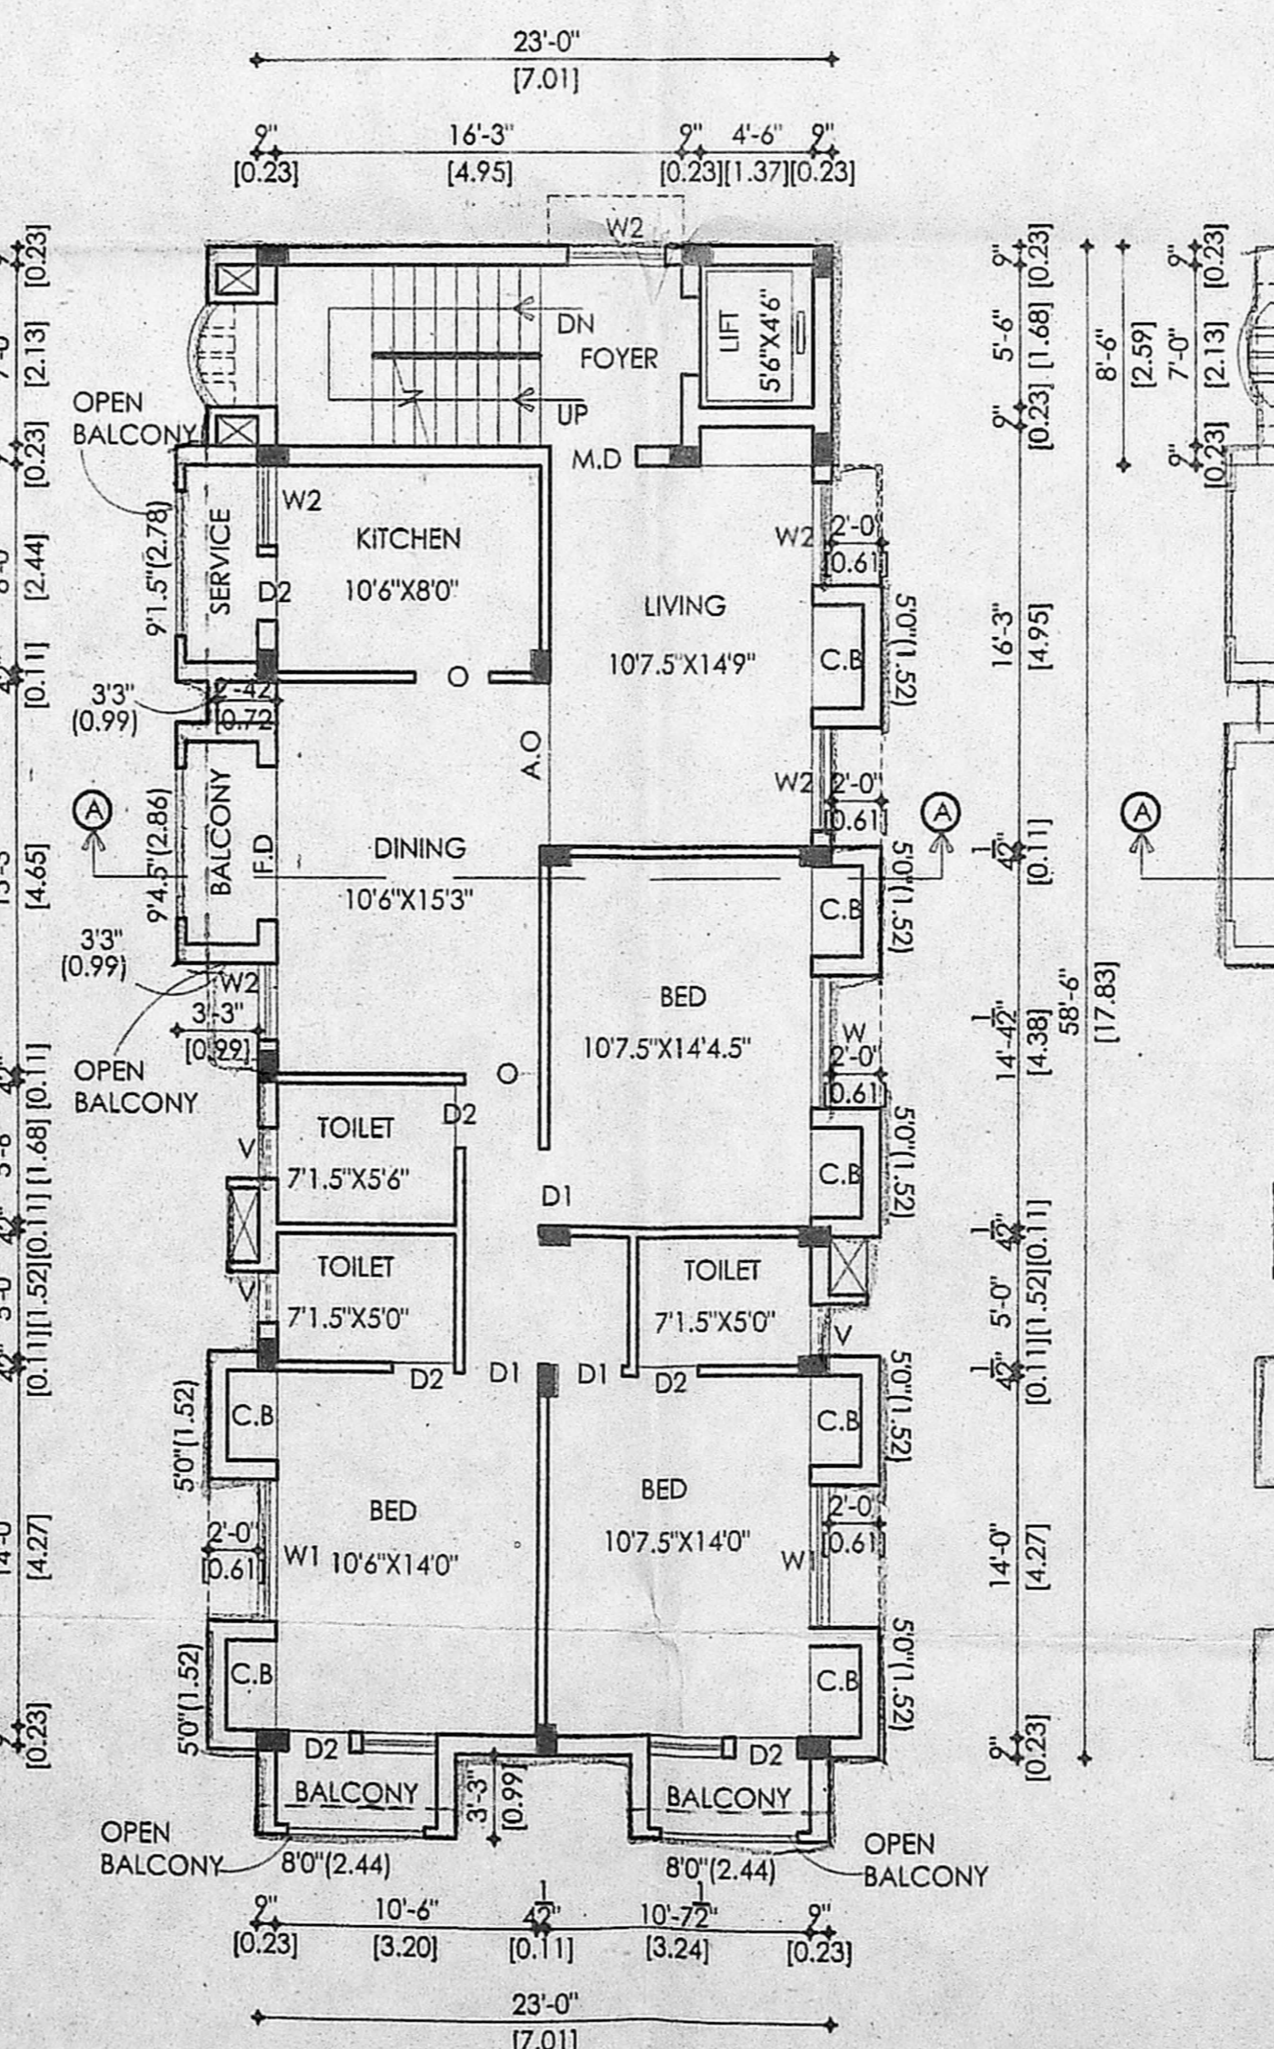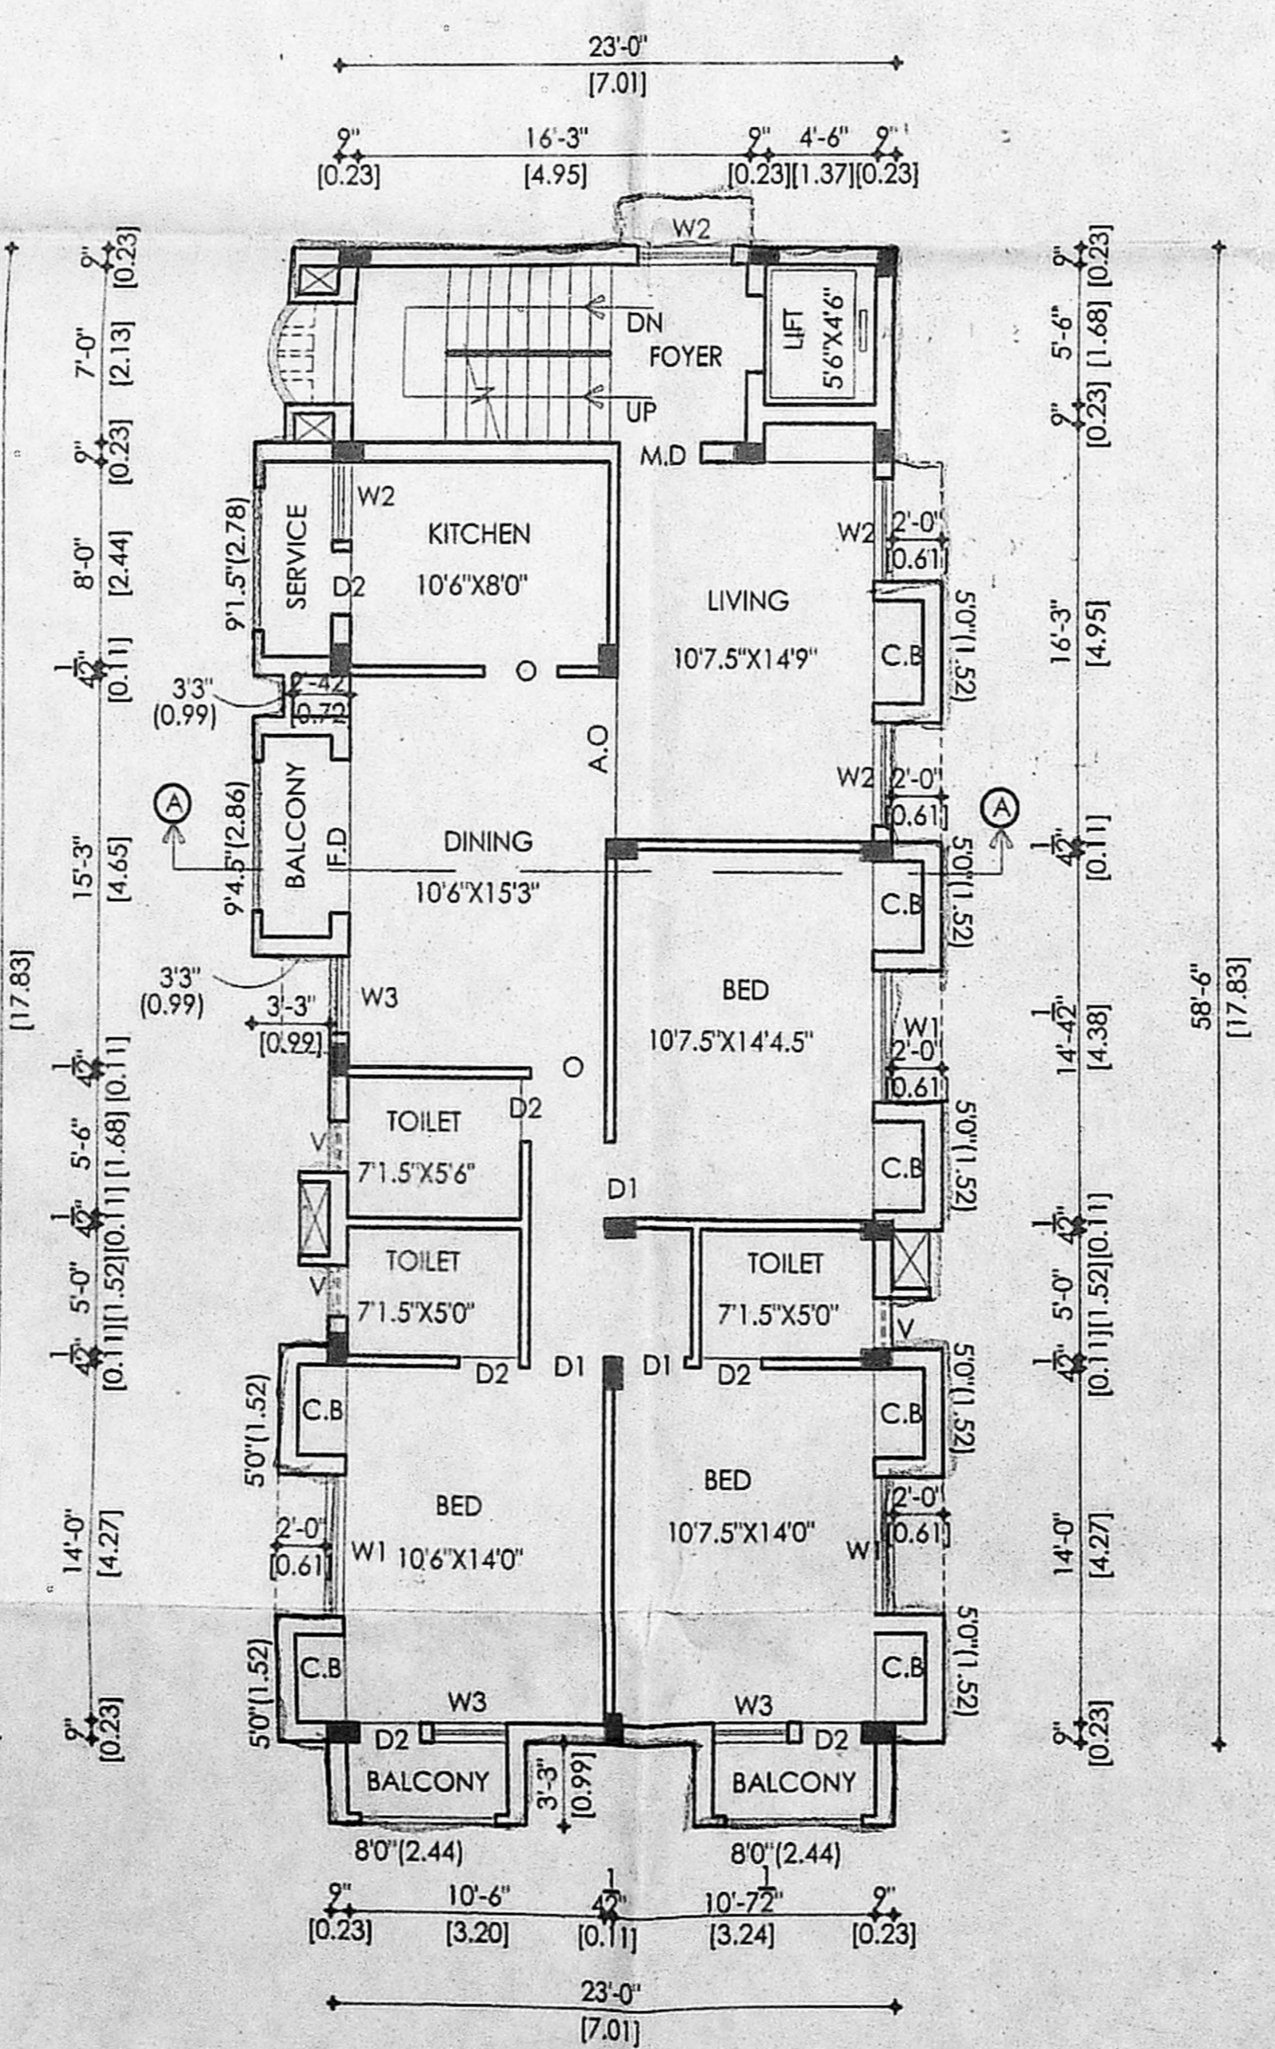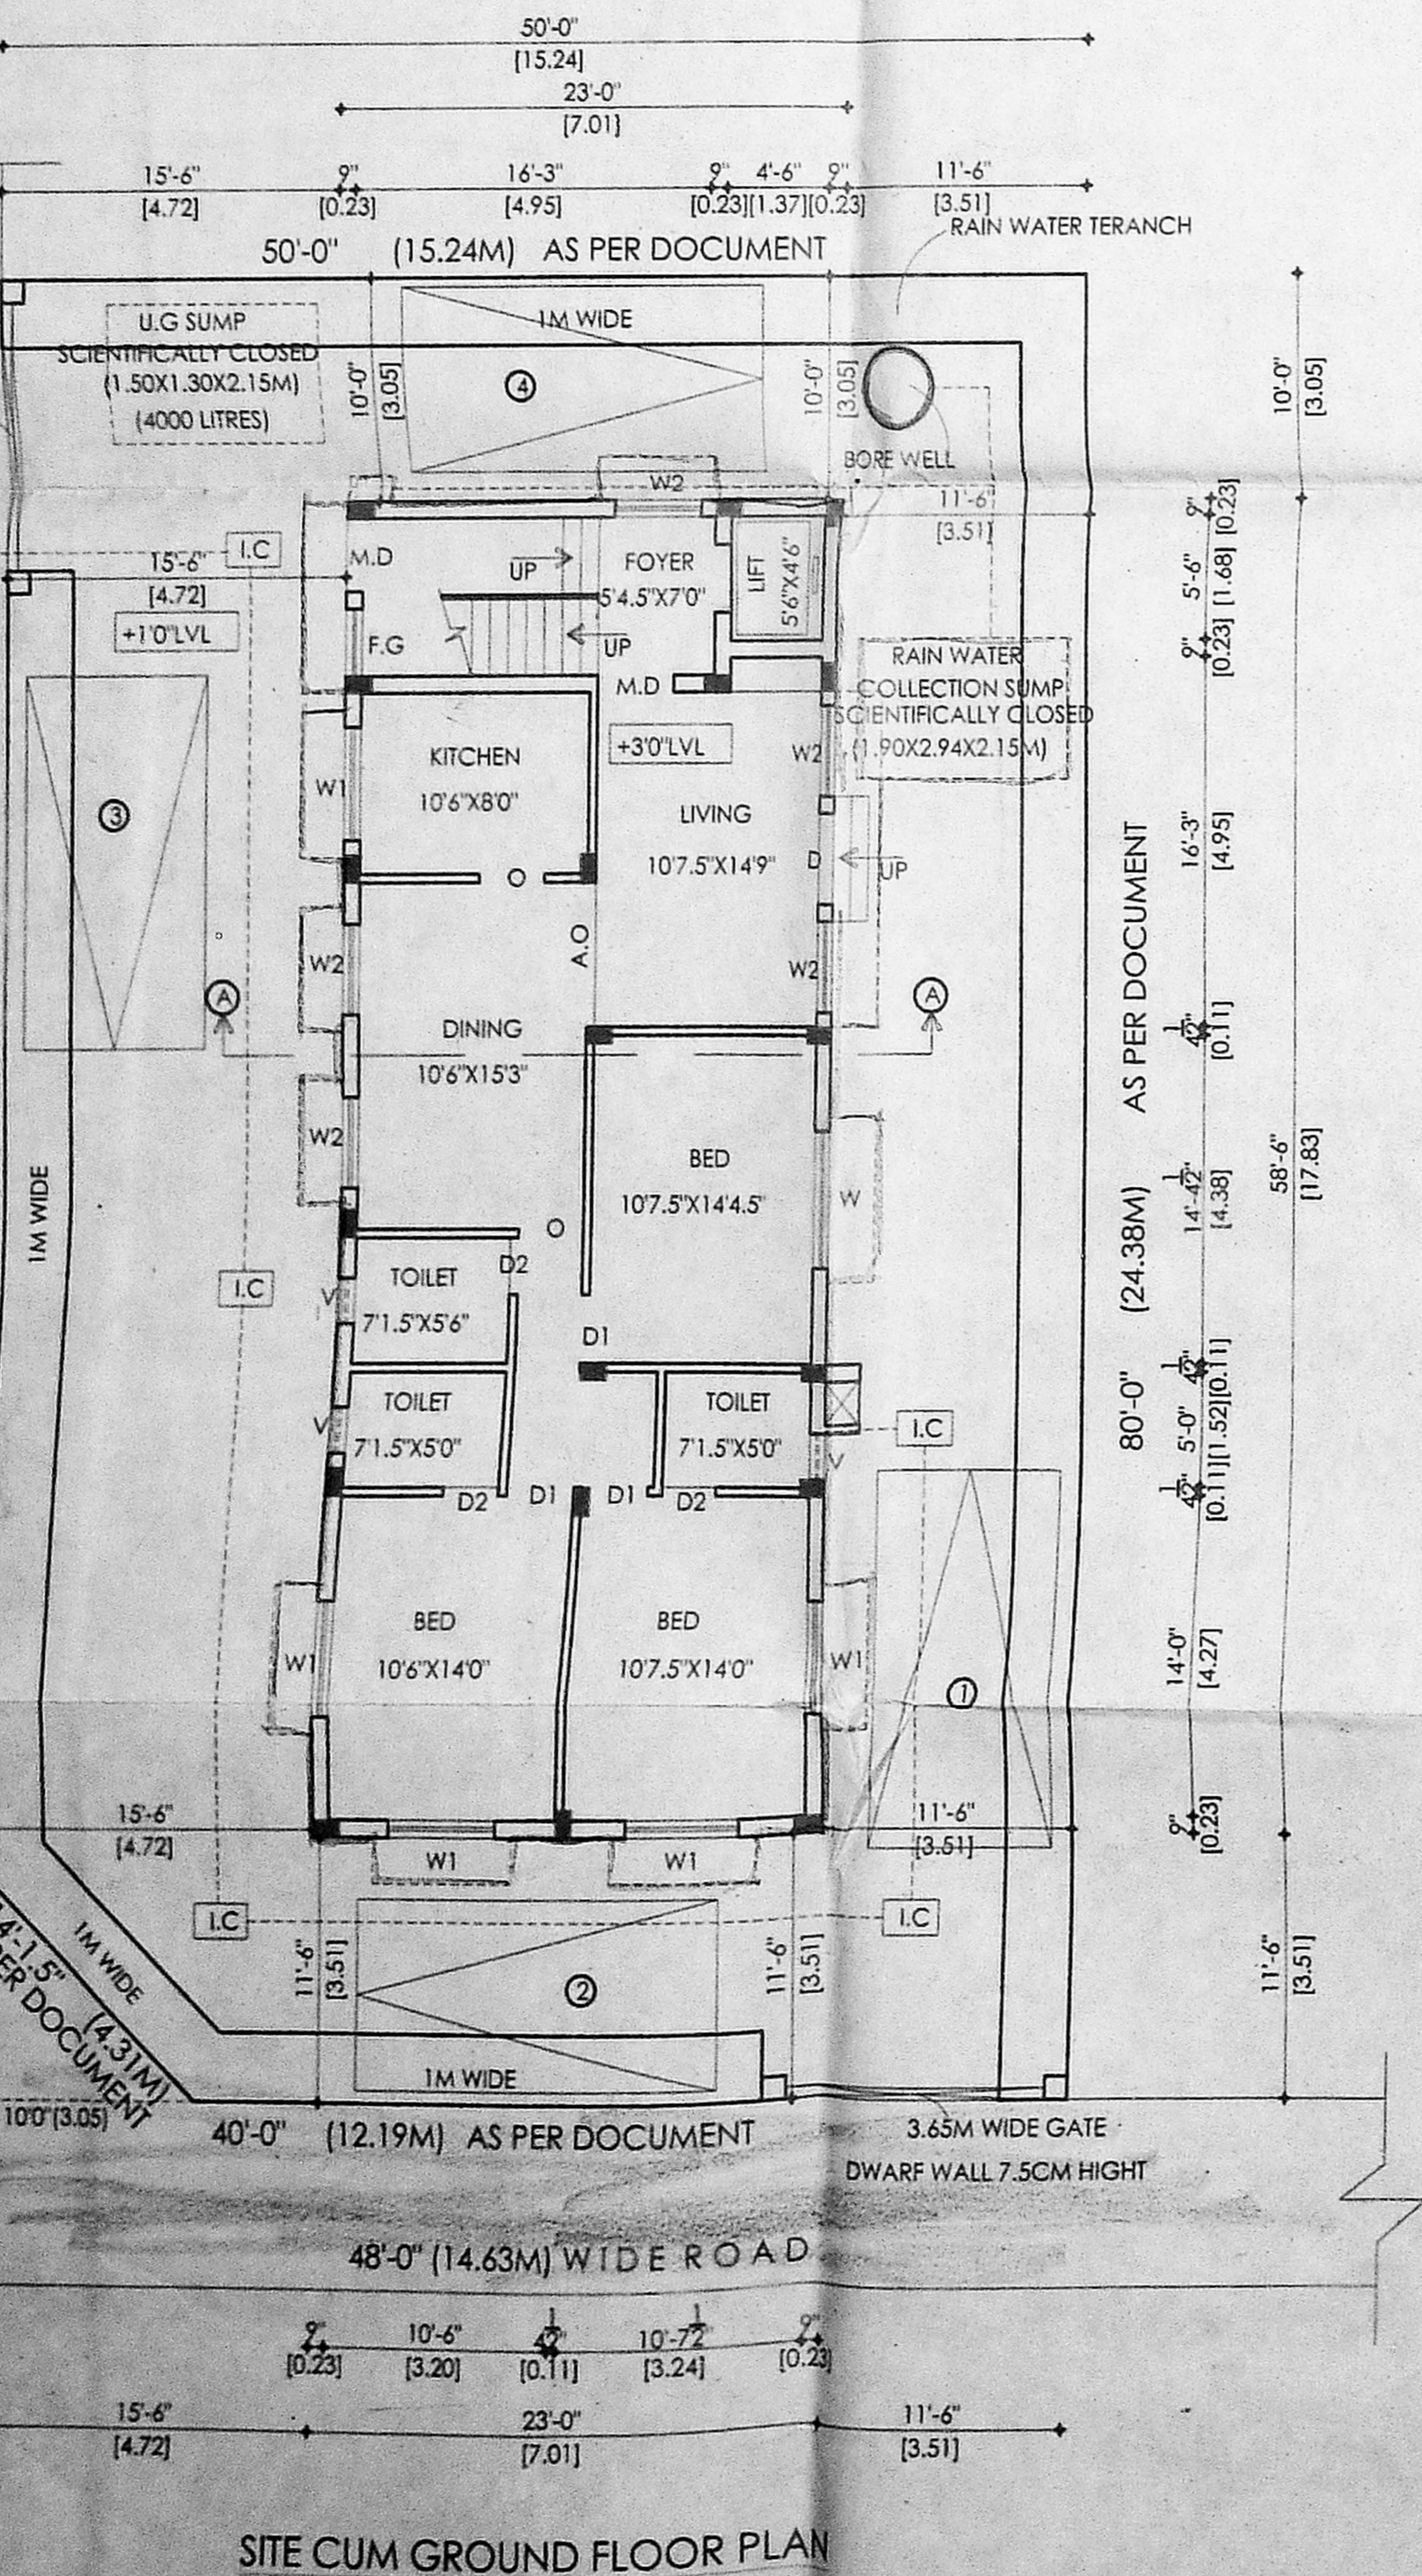

Signature of Owner

K. SELVAN, B.E., AMIE, C.Eng (I.A.I.),
 Consulting Civil Engineer Chartered Engineer,
 Approved Valuer & Licensed Surveyor,
 Class 'A' Reg. No. 600/2/03/2004
 Door No. 11/17, Thiruvalluvar Salai,
 Mogappair East, Chennai-600 050.
 Ph: 2655050, Cell: 98412 83050
 (GREEN CHANNEL FILE NOT APPLICABLE)
 LICENSED SURVEYOR