




SITE GROUND FLOOR PLAN

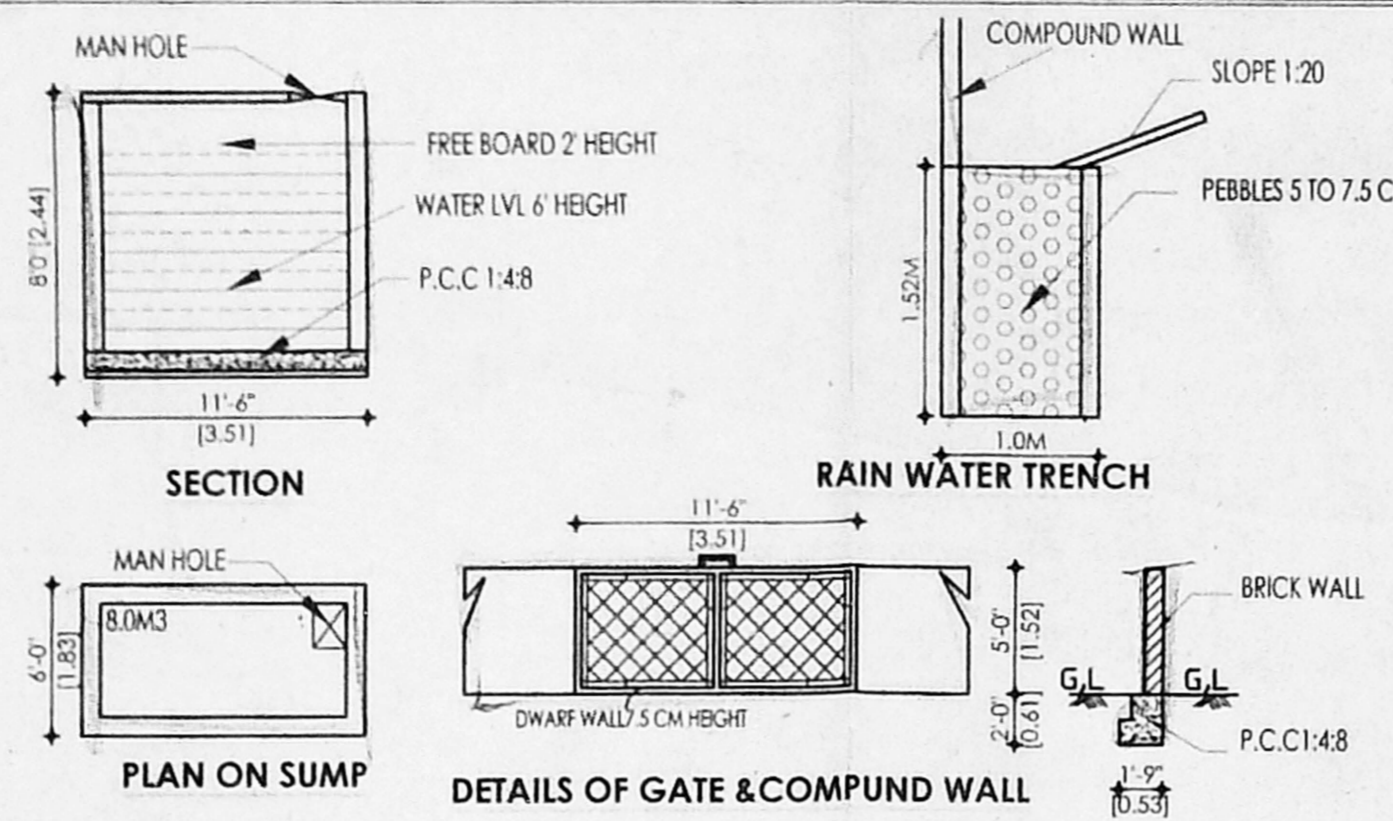


SECTION  
PLAN ON SUMP

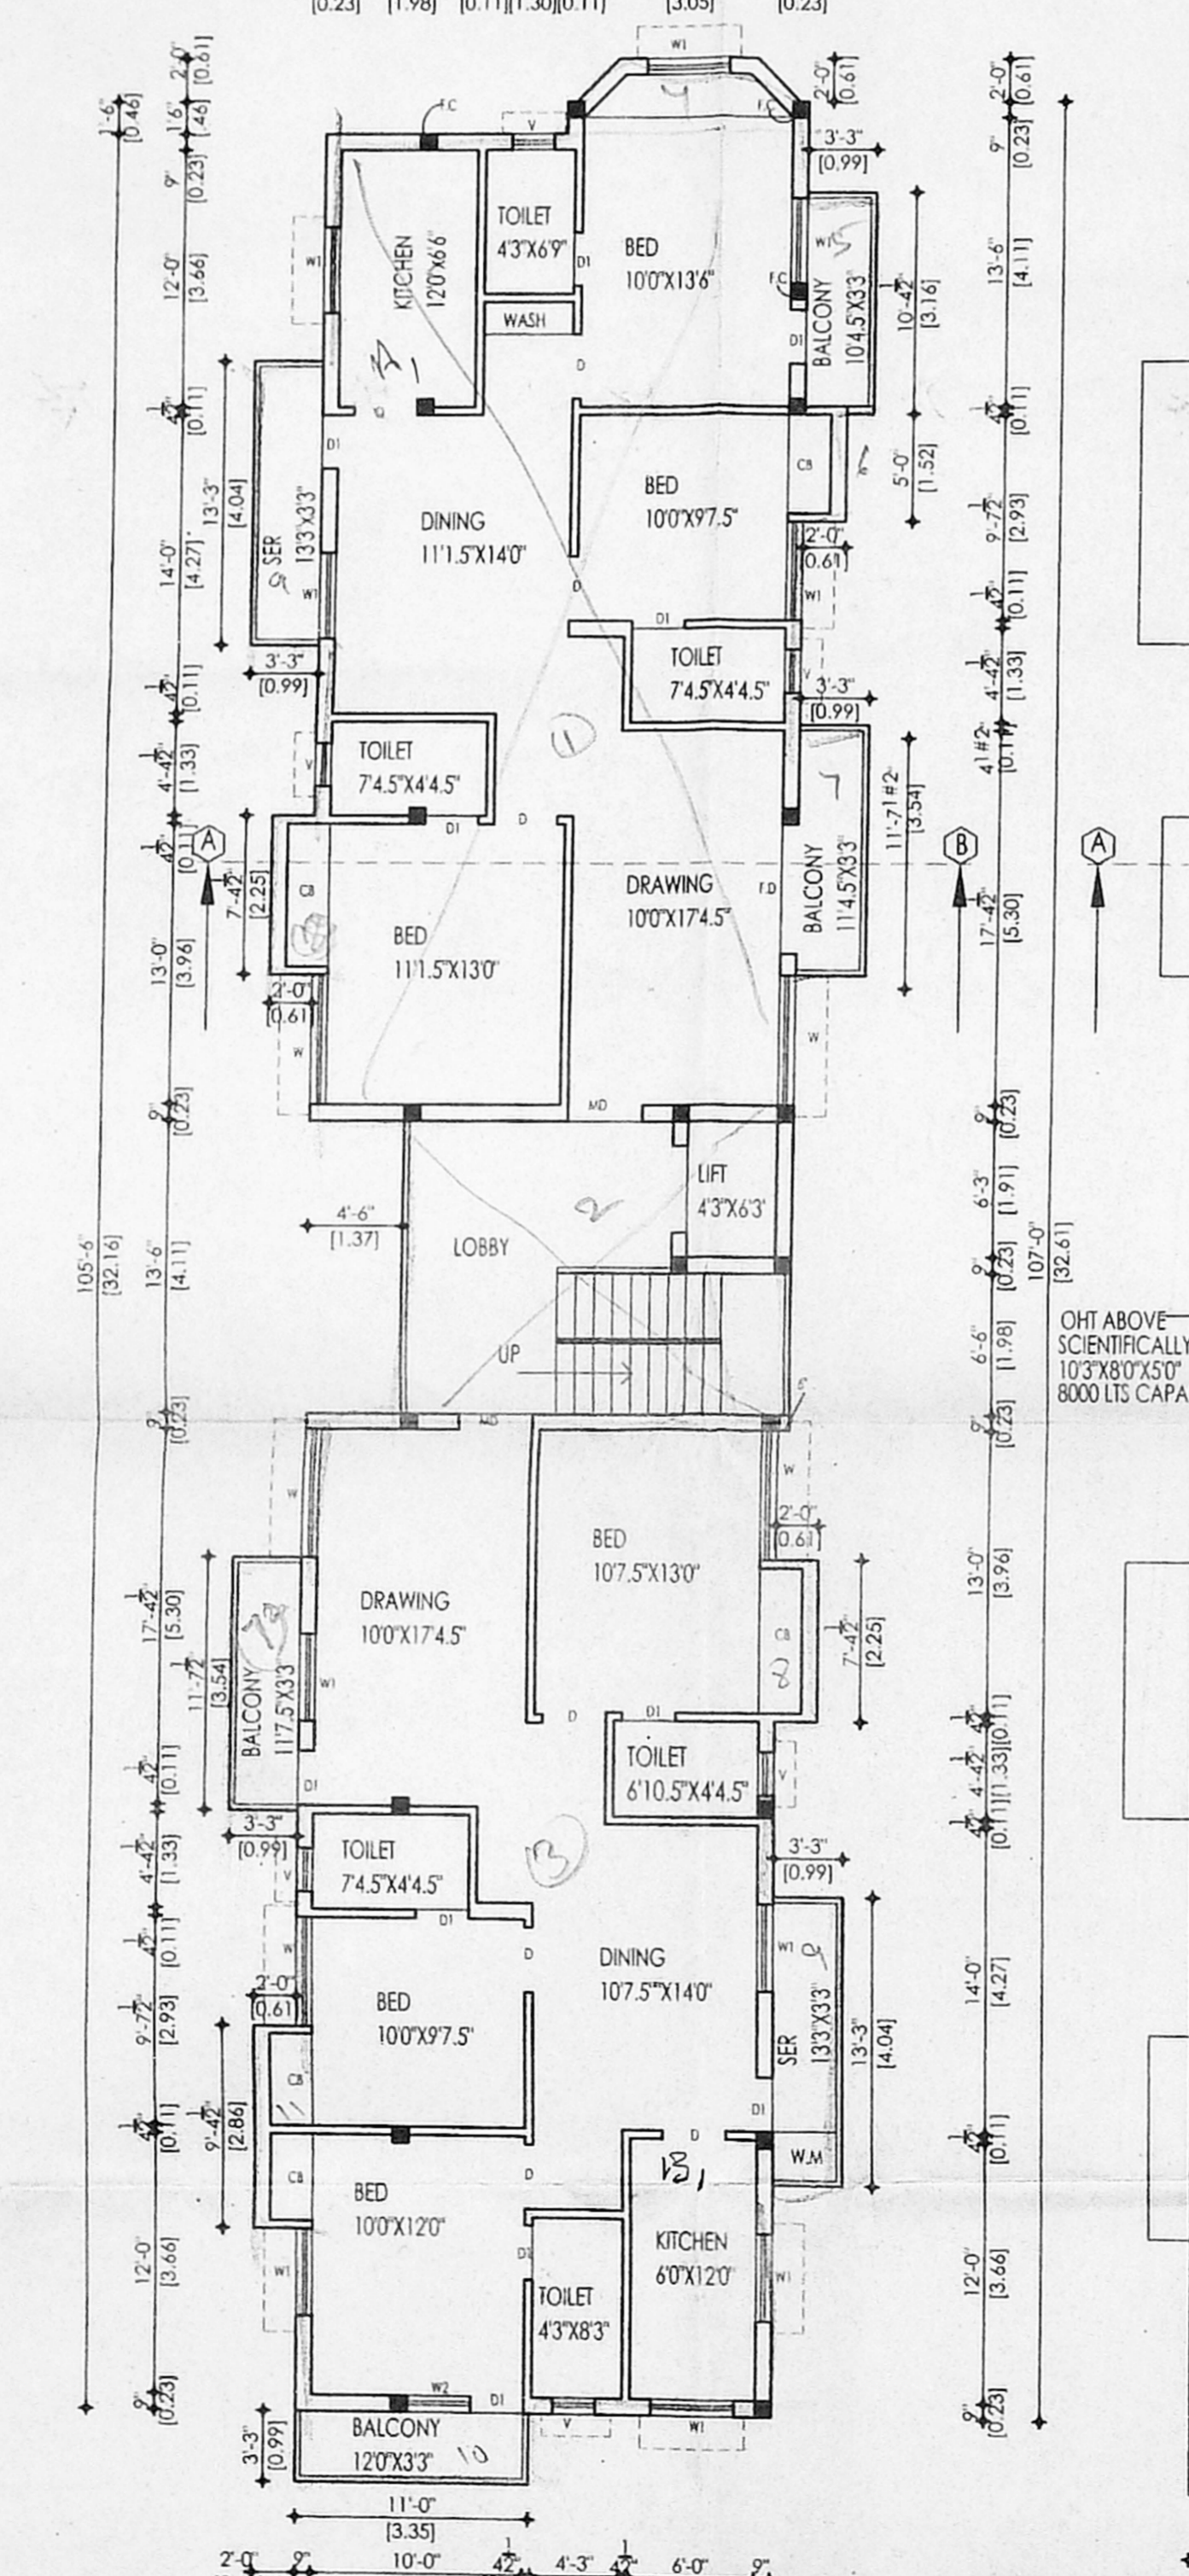


TYPICAL FLOOR PLAN  
[FIRST, SECOND, THIRD]

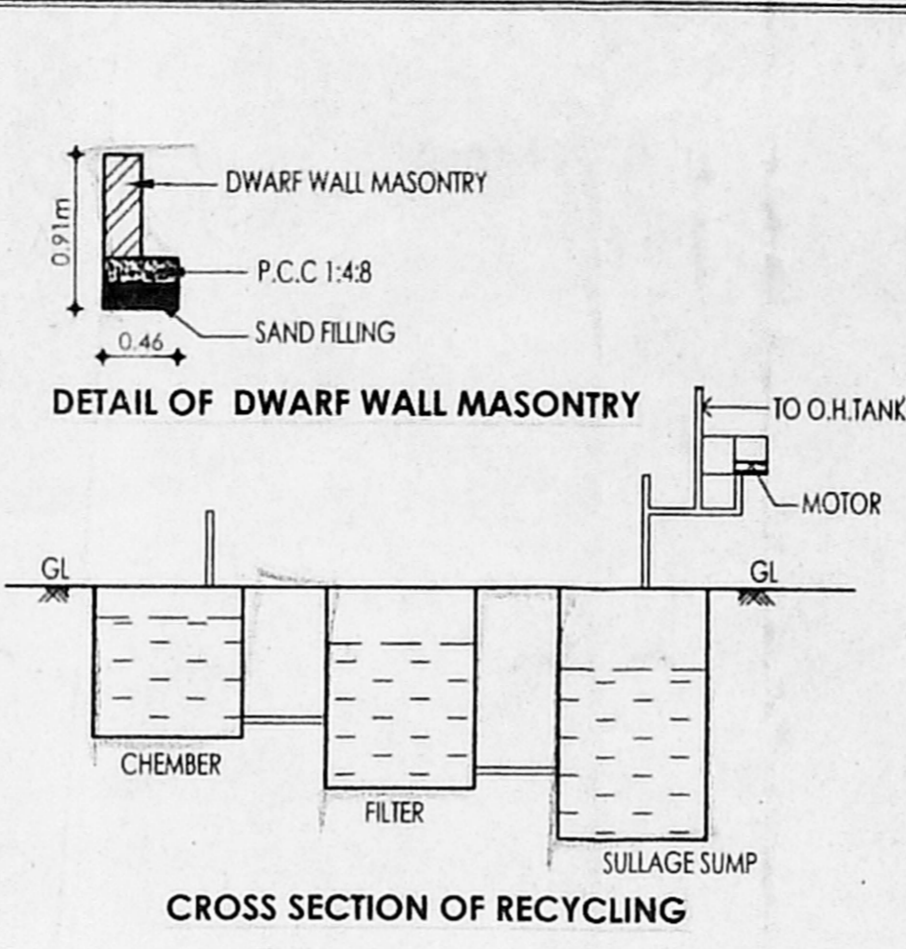


DETAIL OF DWARF WALL MASONRY  
CROSS SECTION OF RECYCLING

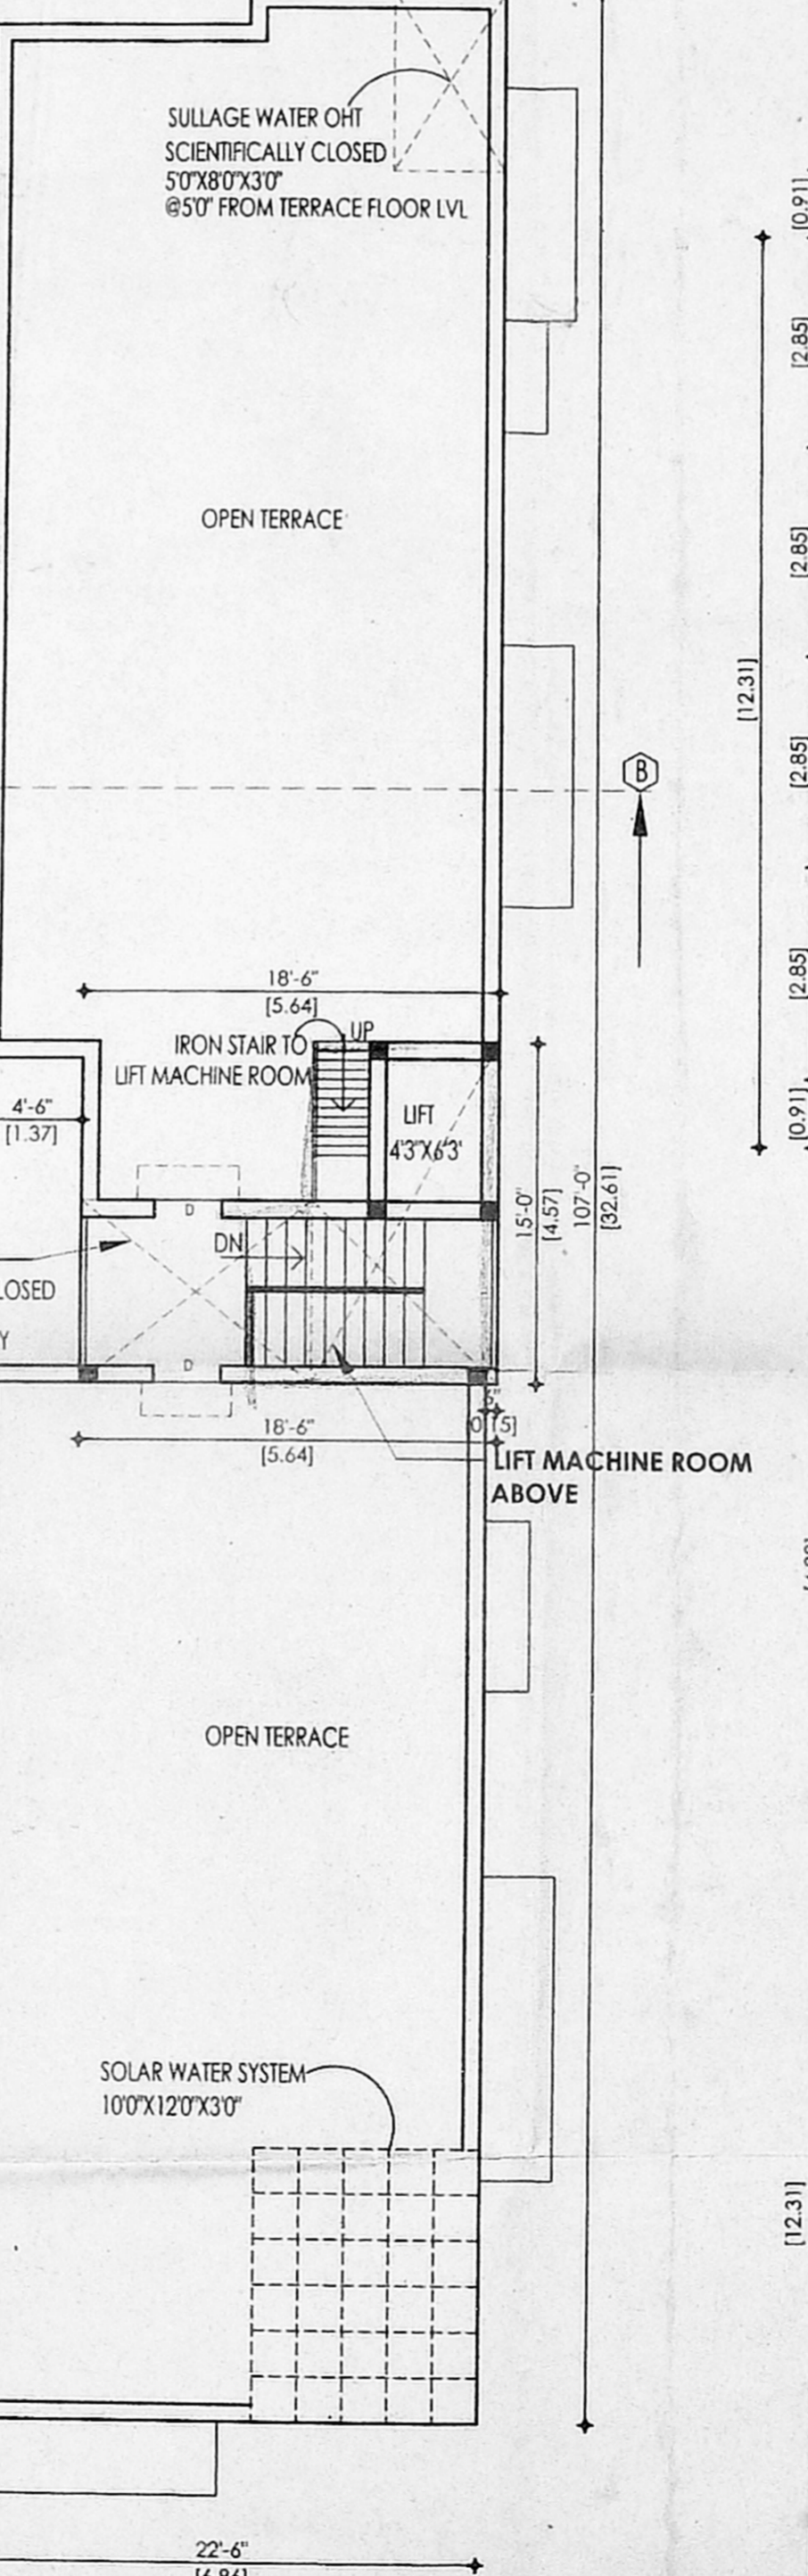


TERRACE FLOOR PLAN

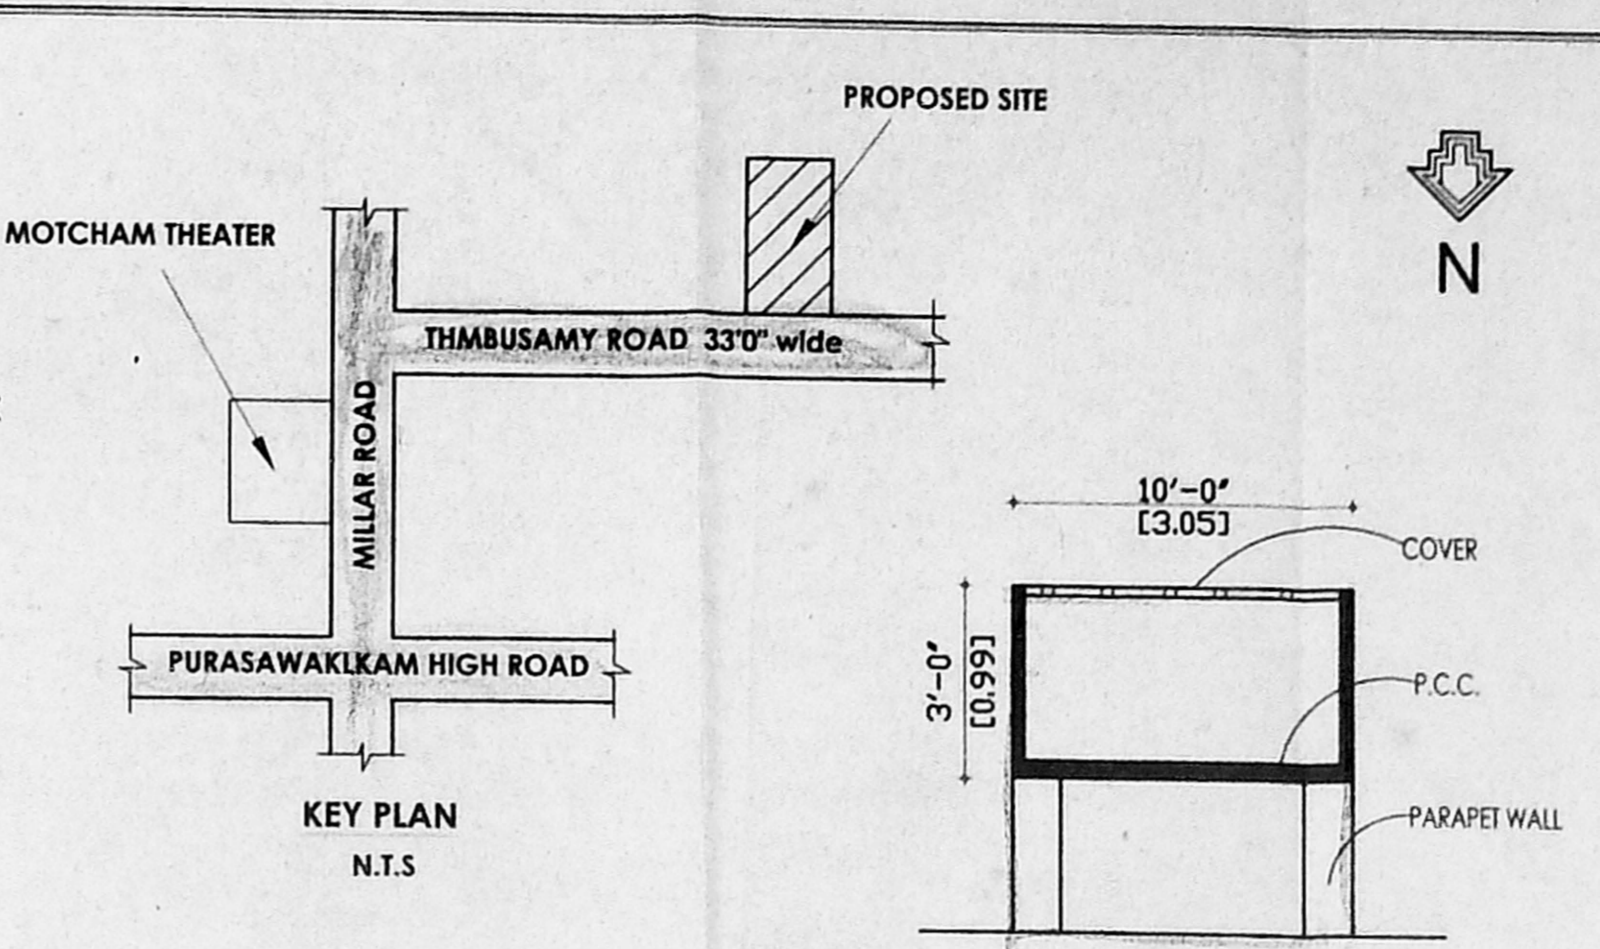


KEY PLAN  
N.T.S.

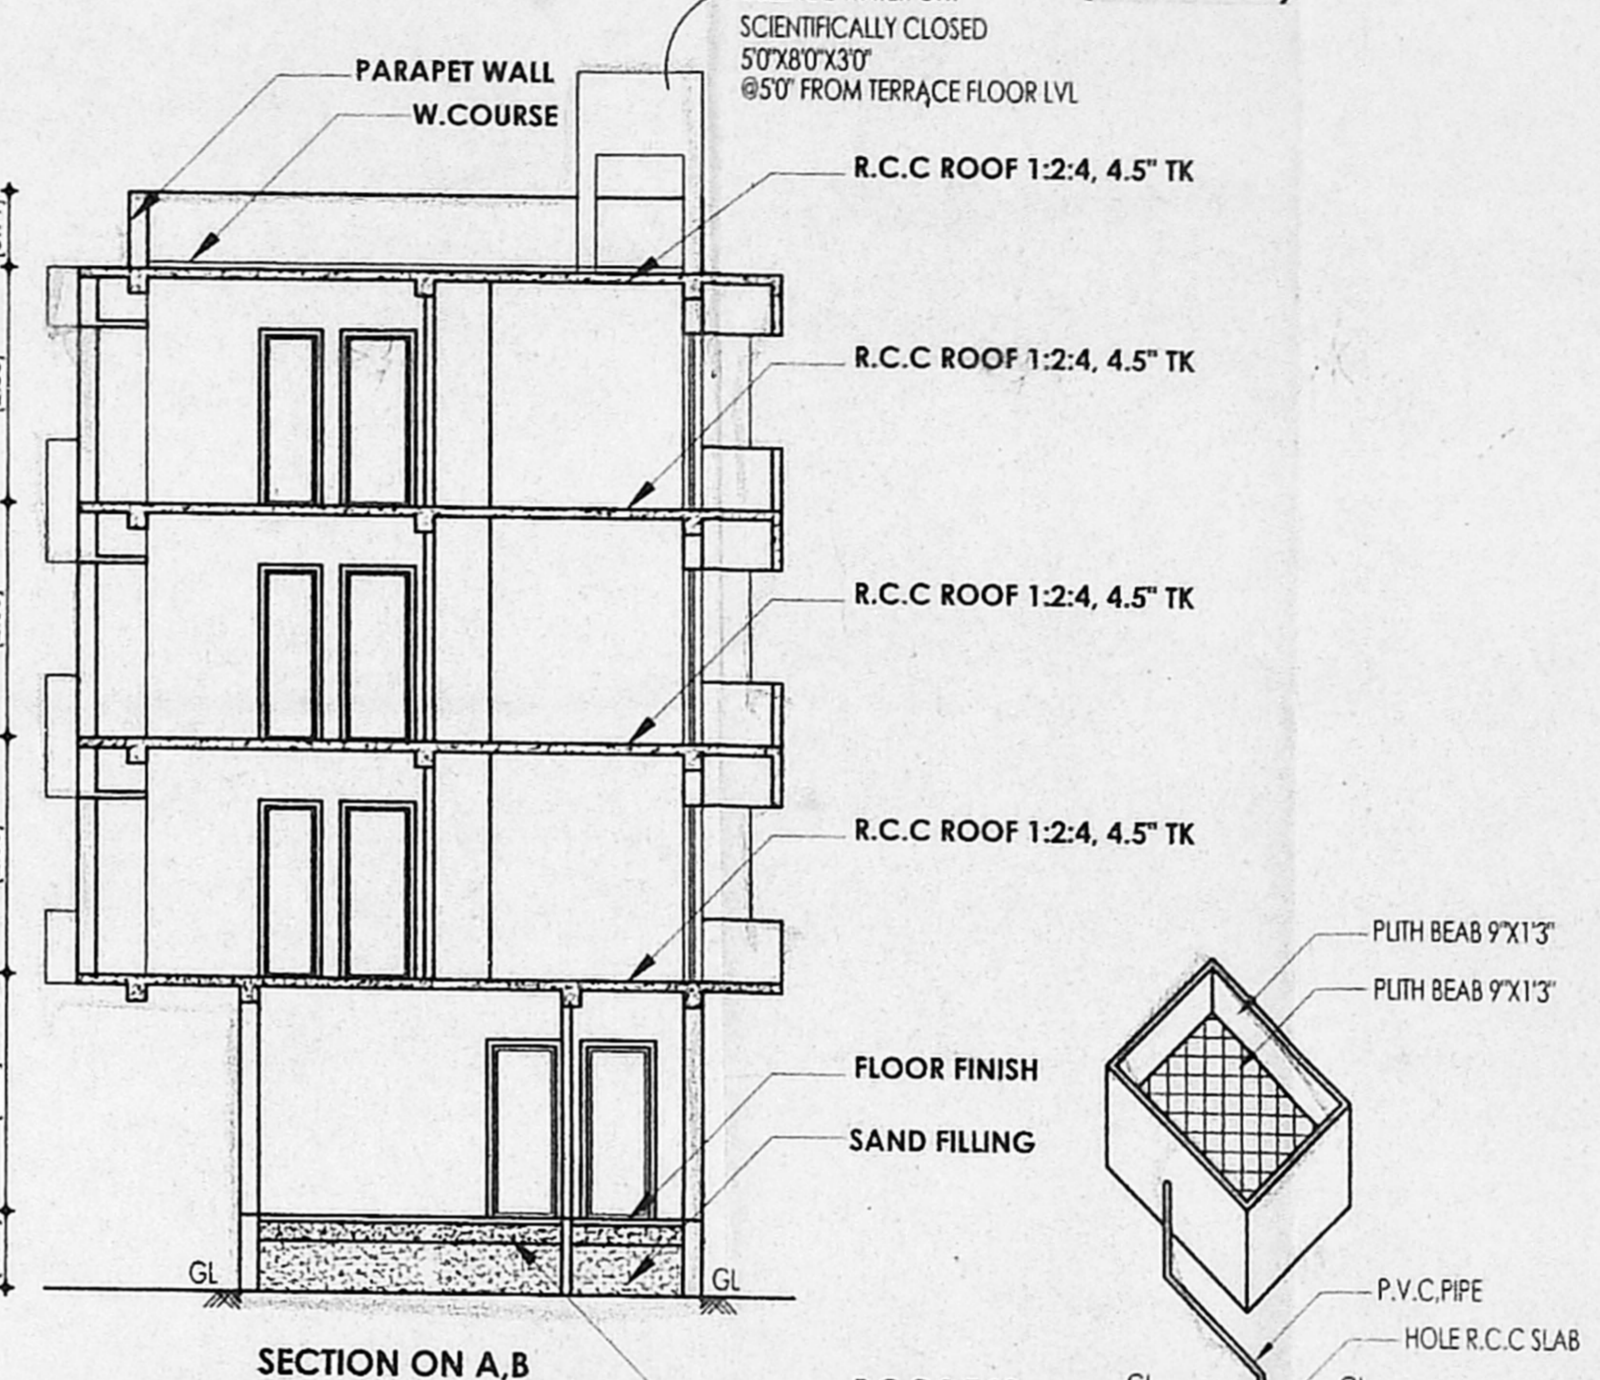


SECTION ON A, B

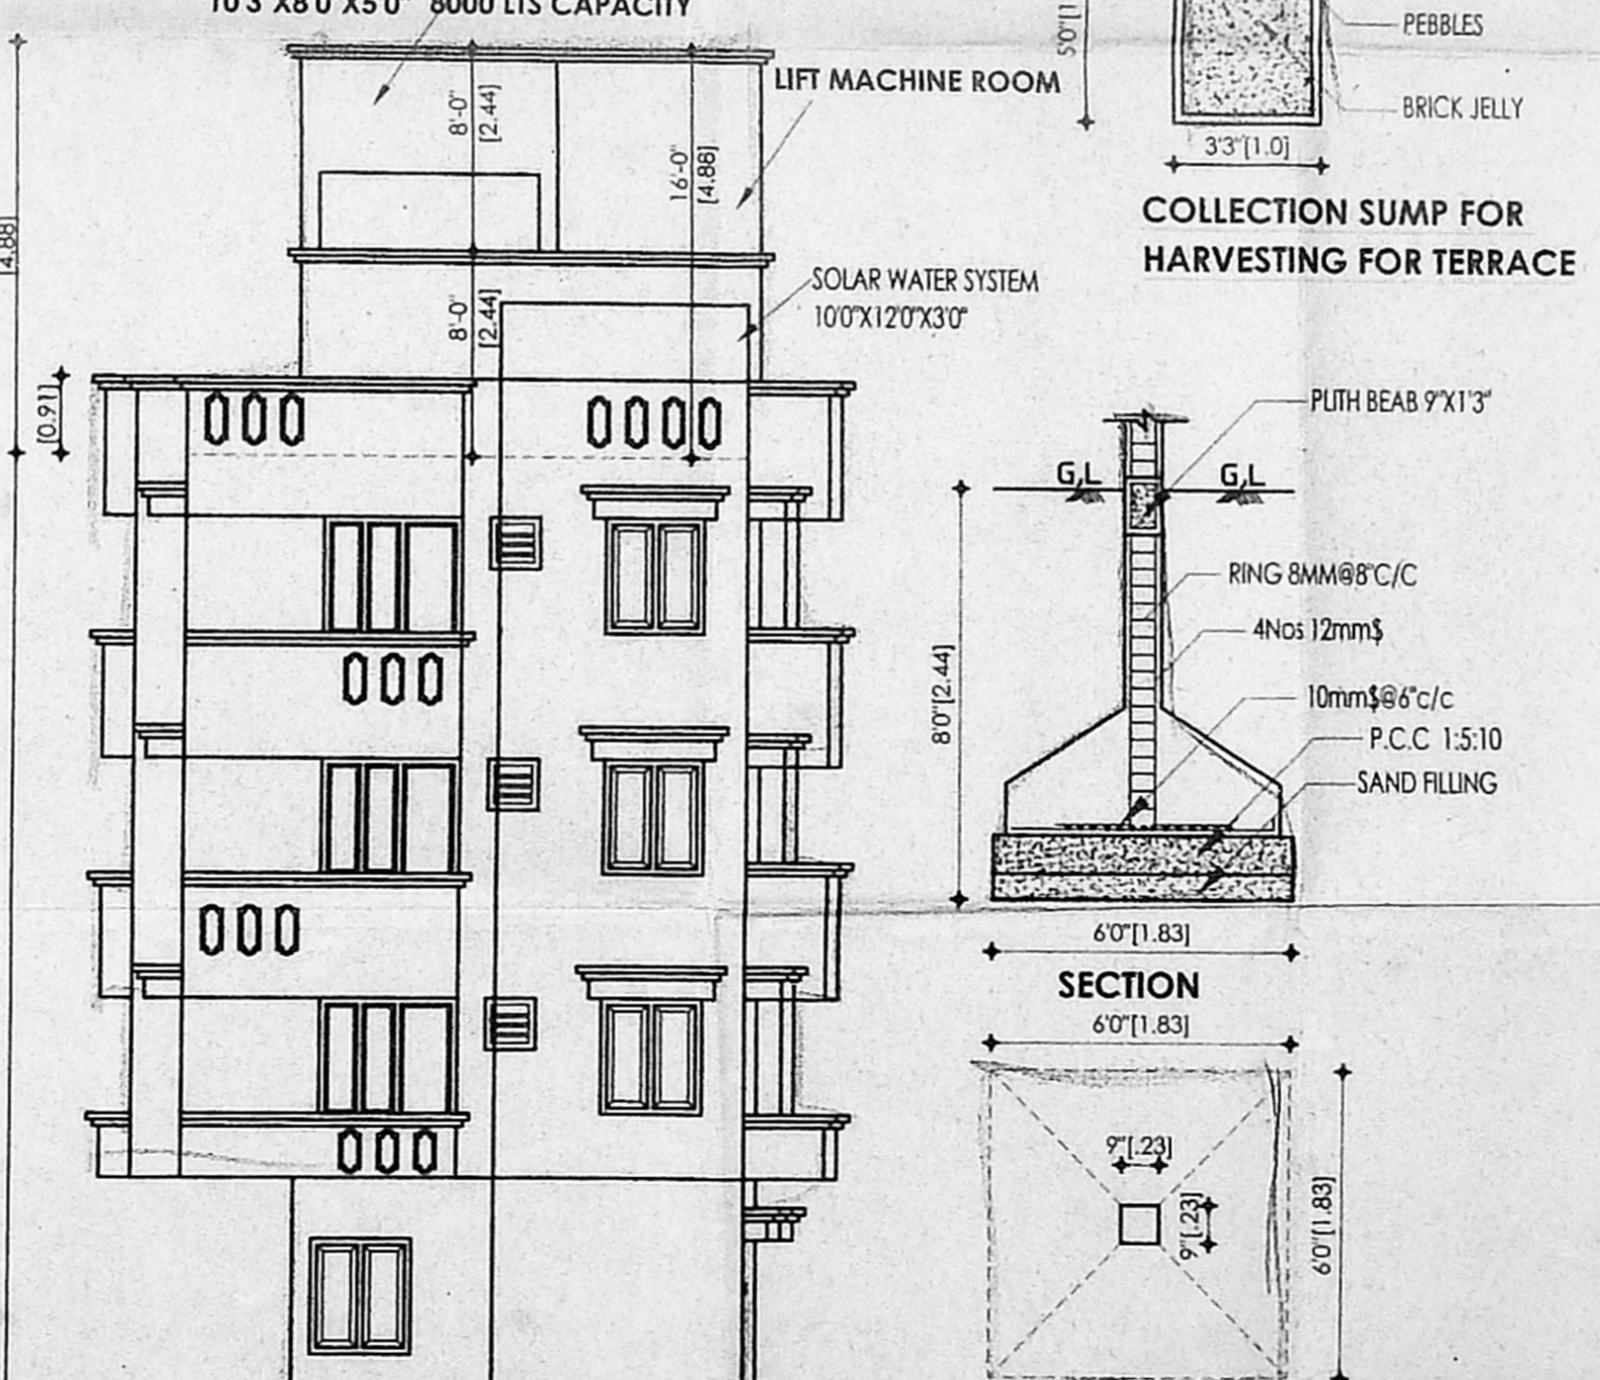


FRONT ELEVATION

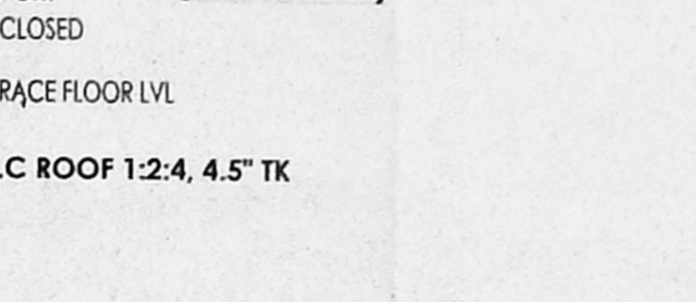

SOLAR WATER SYSTEM  
(IN SECTION)

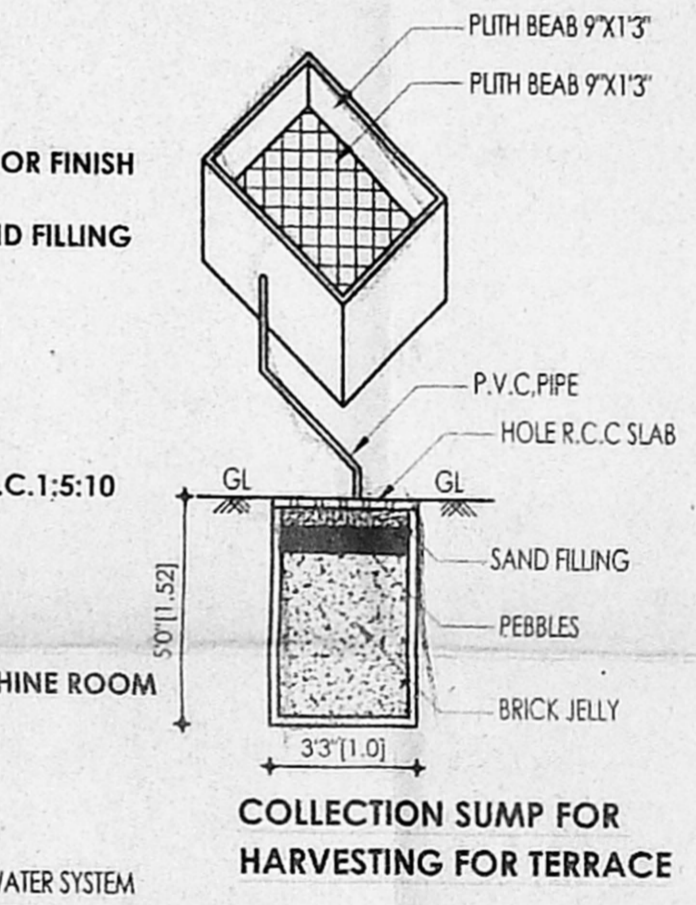

COLLECTION SUMP FOR  
HARVESTING FOR TERRACE

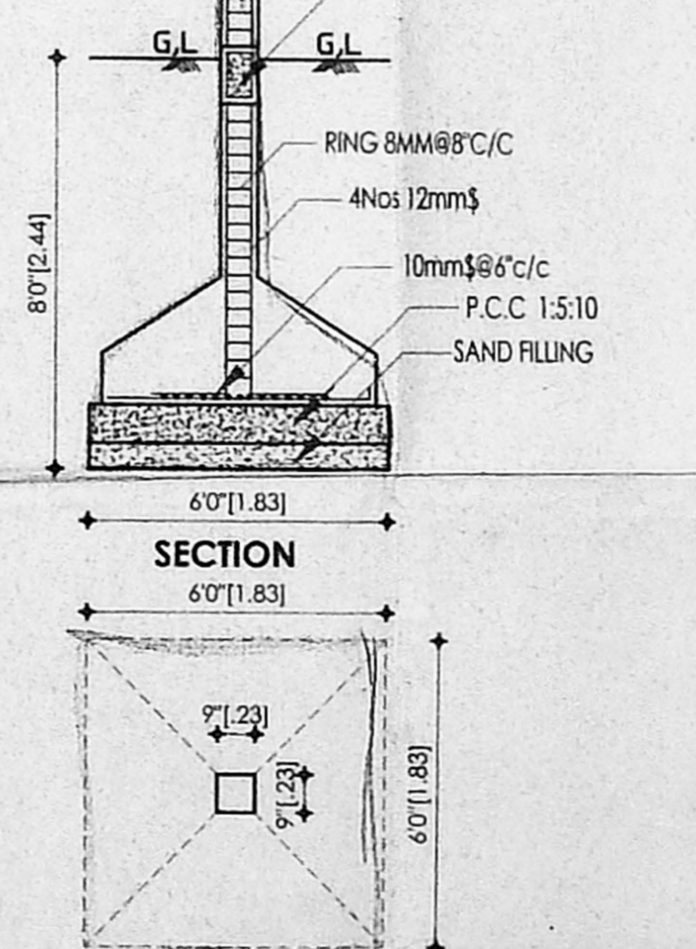

PLAN FOUNDATION DETAIL

SCHEDULE OF JOINERY

TYPE	DETAIL	WIDTH	HEIGHT
M.D	C.W. PANELLLED DOOR	990	2135
D	-DO-	915	2135
D1	-DO-	762	2135
F.D	FRENCH DOOR	1830	2135
W	C.W. GLAZED WINDOW	524	1372
W1	-DO-	1220	1372
W2	-DO-	915	1372
O	OPENING	915	2135
V	C.W. GLAZED VENTILATOR	310	915

SPECIFICATION:

- FOUNDATION : R.C.C COLUMN FOOTINGS
- BRICK WORK : C.M 1:6 FOR SUPER STRUCTURE
- PLASTERING : C.M 1:5 FOR WALLS & 1:3 FOR CEILING
- FLOORING : MOSAIC FLOORING
- CEMENT PAINT : 2.COAT FOR WALLS & 1.EXTRA COAT FOR CEILING
- R.C.C : 1:2:4 FOR SLABS & LITELS
- WOOD WORK : ALL WOOD WORKS IN BEST QUALITY TIMBER
- WEATHERING : B.JELLY LIME MORTAR OVER ROOF COURSE SLAB ONE LAYER OF COUNTRY TILES

COLOUR INDEX:

PROPOSAL

ROAD/STREET

BOUNDARY/SITE

AREA STATEMENT SQ. M

PLOT EXTENT: 622.54 QM

GROUND FLOOR AREA = 180.82 SQM

TYPICAL FLOOR AREA = 738.51 SQM

TOTAL FLOOR AREA = 919.33 SQM

F.S.I 1.477

PLOT COVERAGE 40%

PROPOSED CONSTRUCTION OF RESIDENTIAL FLATS AT PLOT NO:9, OLD DOOR NO:6, NEW DOOR NO:11, TAMBUSAMY ROAD, KILPAUK CHENNAI. BLOCK NO:50, OLD S.NO:38, R.S NO:3101/18, PURASAWALKAM VILLAGE

SCALE [1:100]

SIGNATURE OF OWNER

N.A. RANJAN NAVAMAMBE

B.Arch., A.I.A., M.C.A. ARCHITECT-LICENSED SURVEYOR COUNCIL, REG. NO. CAP 91572 CORPORATION OF CHENNAI REGIONAL OFFICE, 614 CROSS ST. CHENNAI-600 005

LICENSED SURVEYOR