

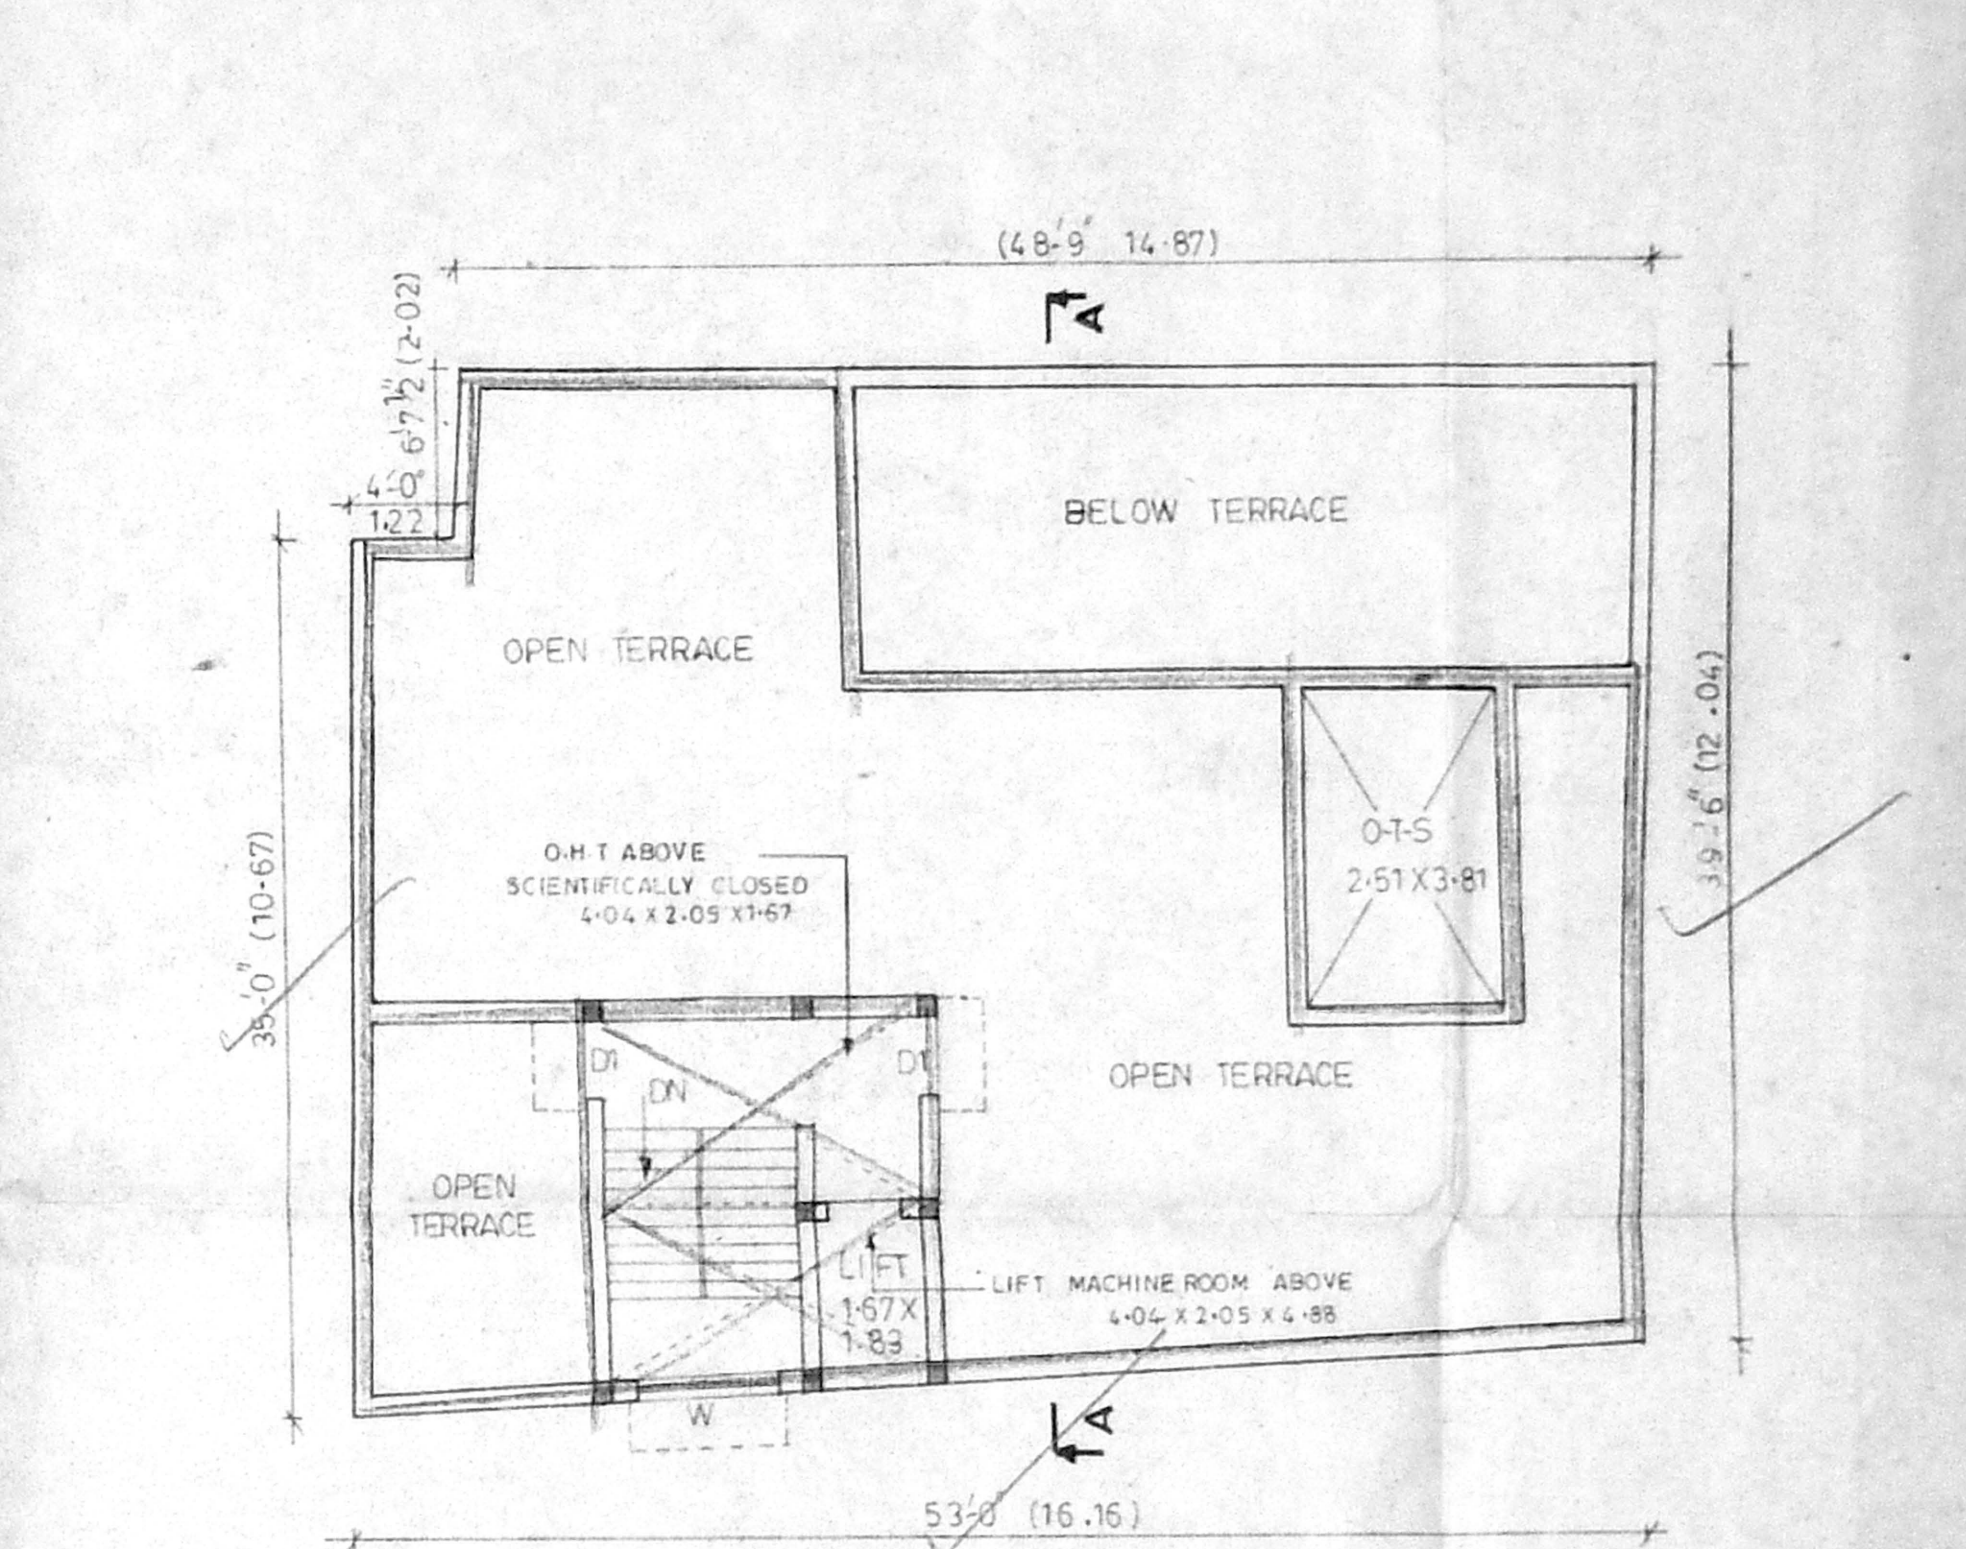
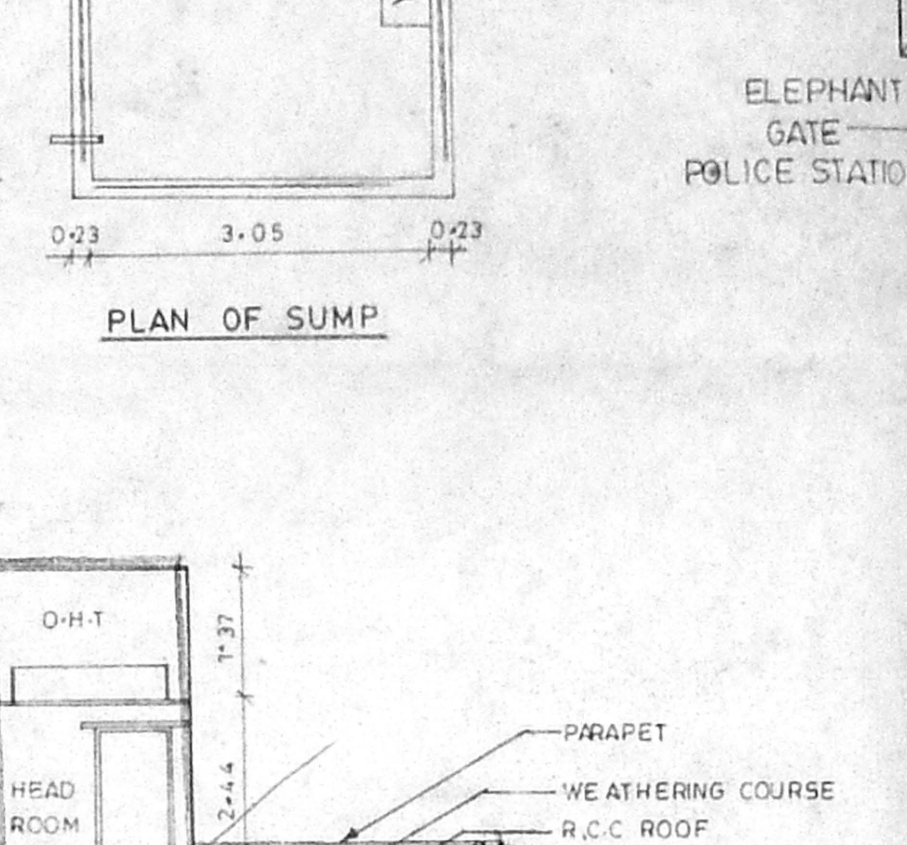
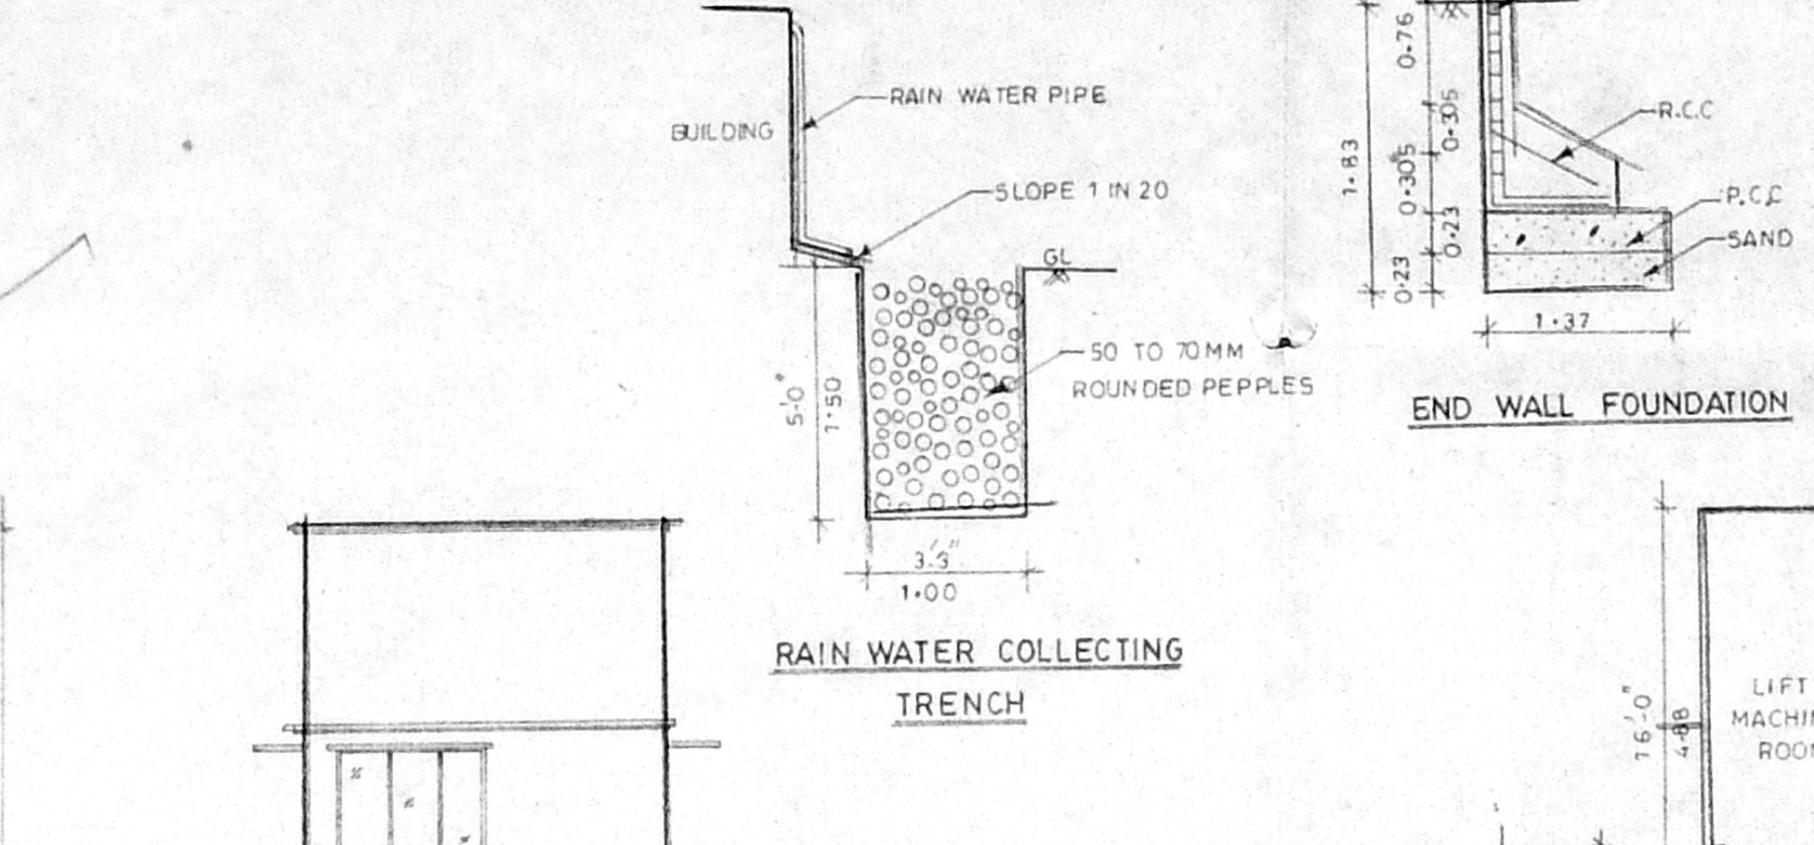
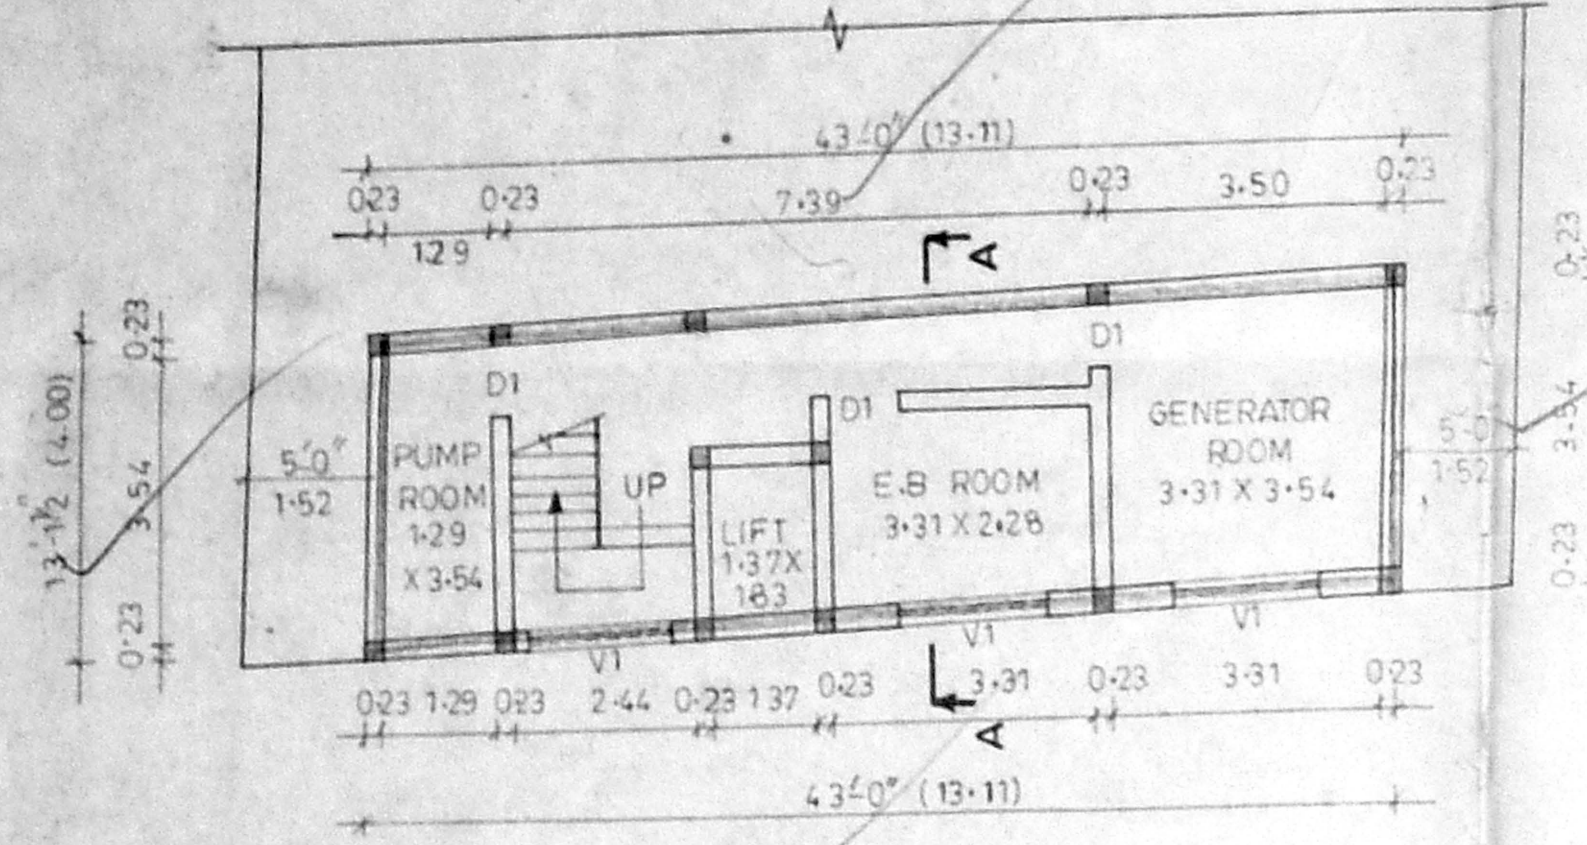
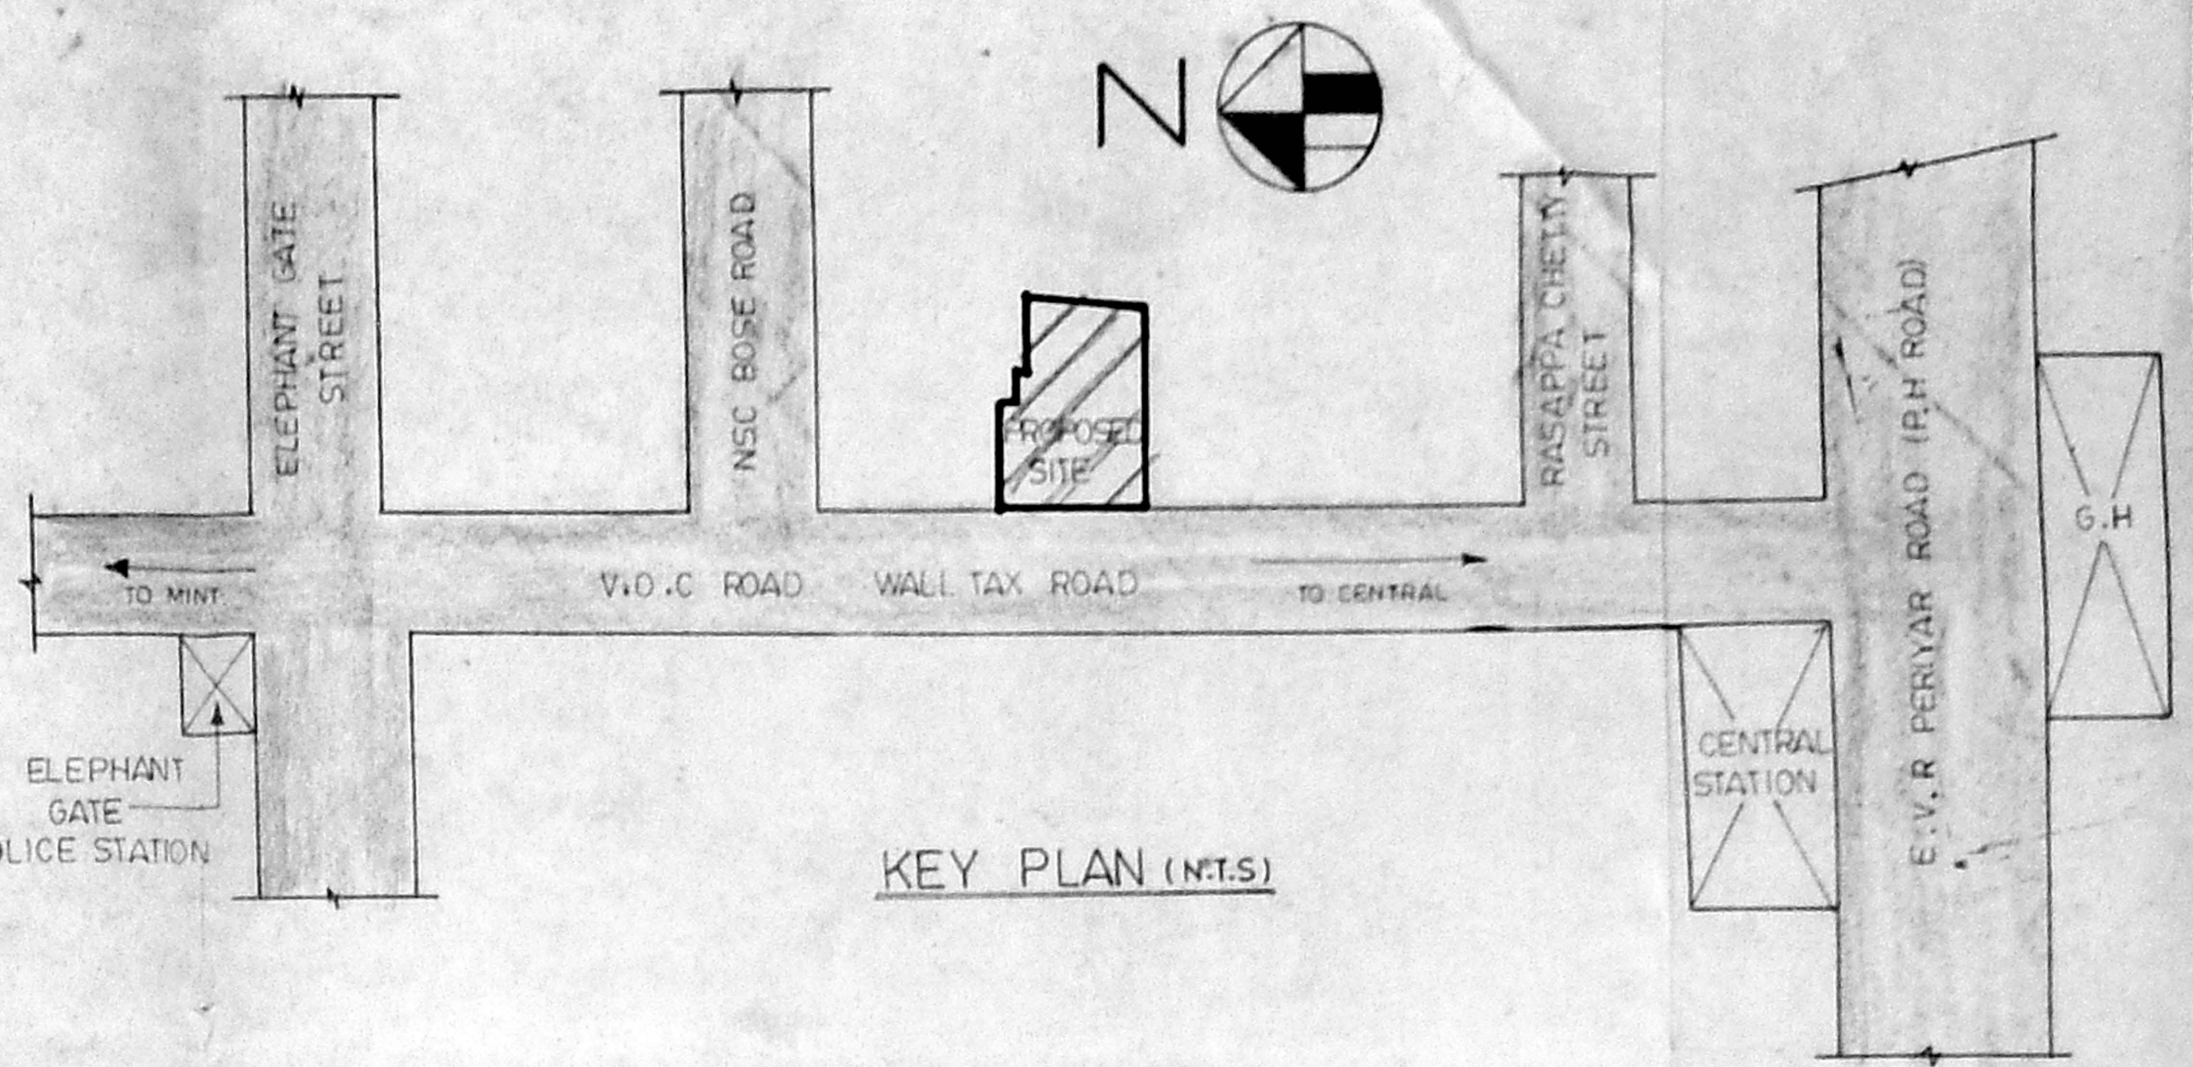
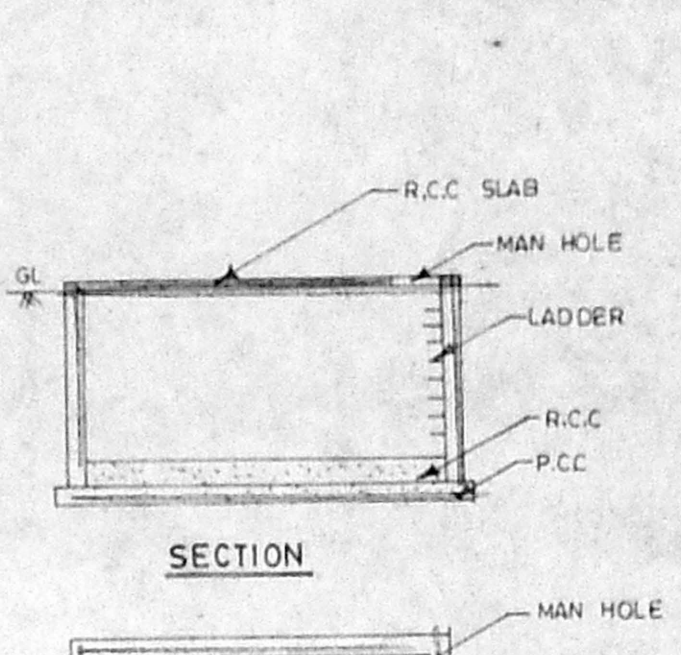
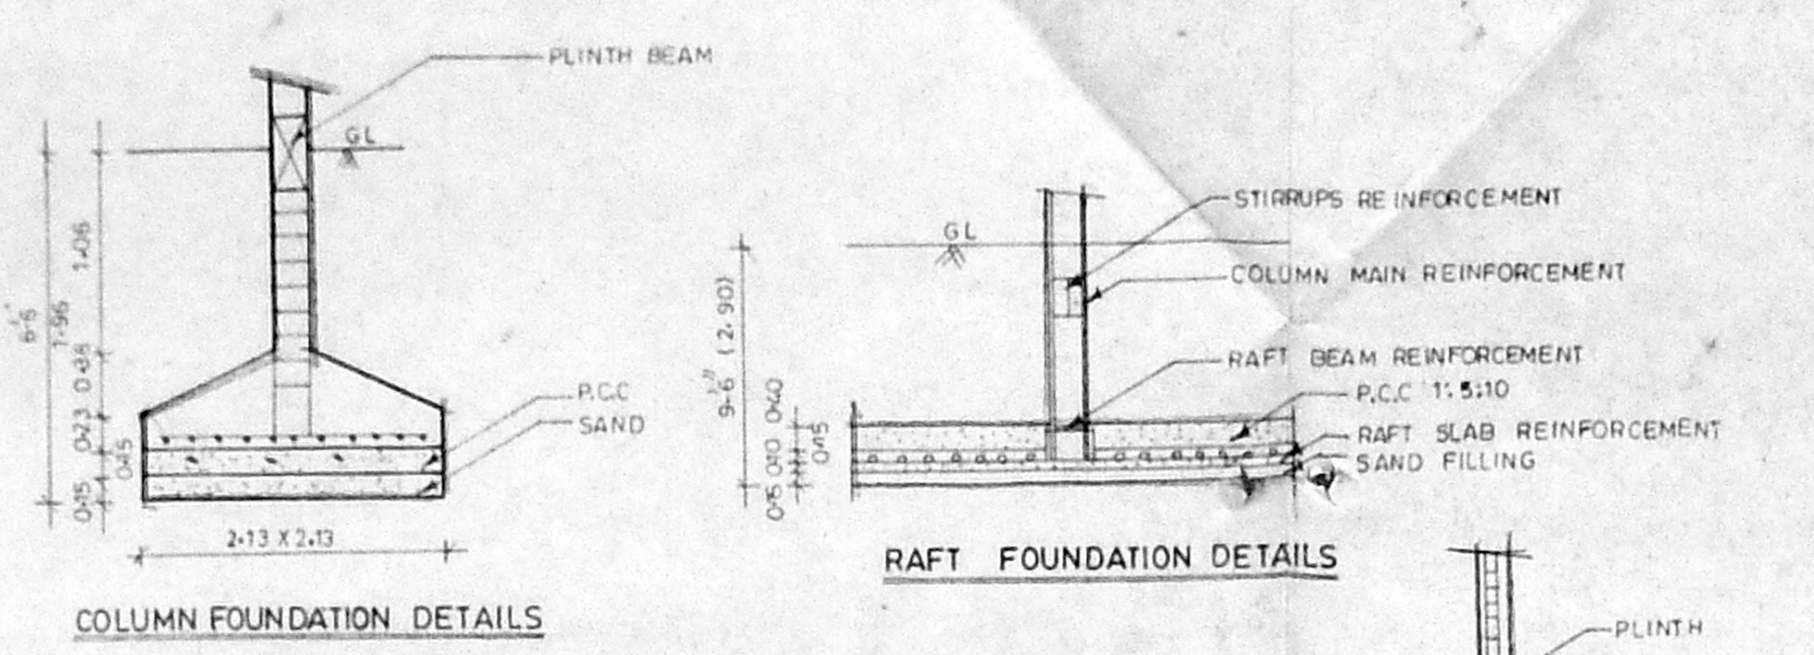
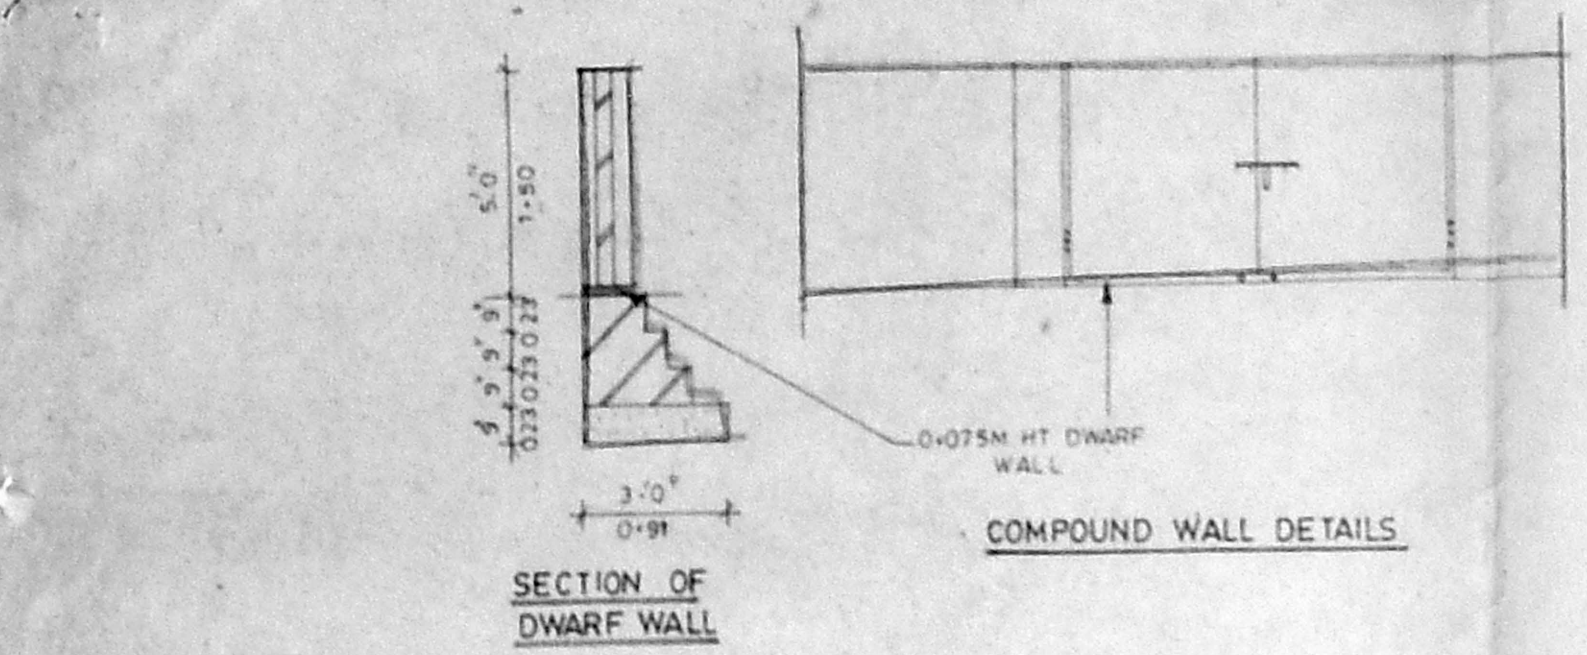
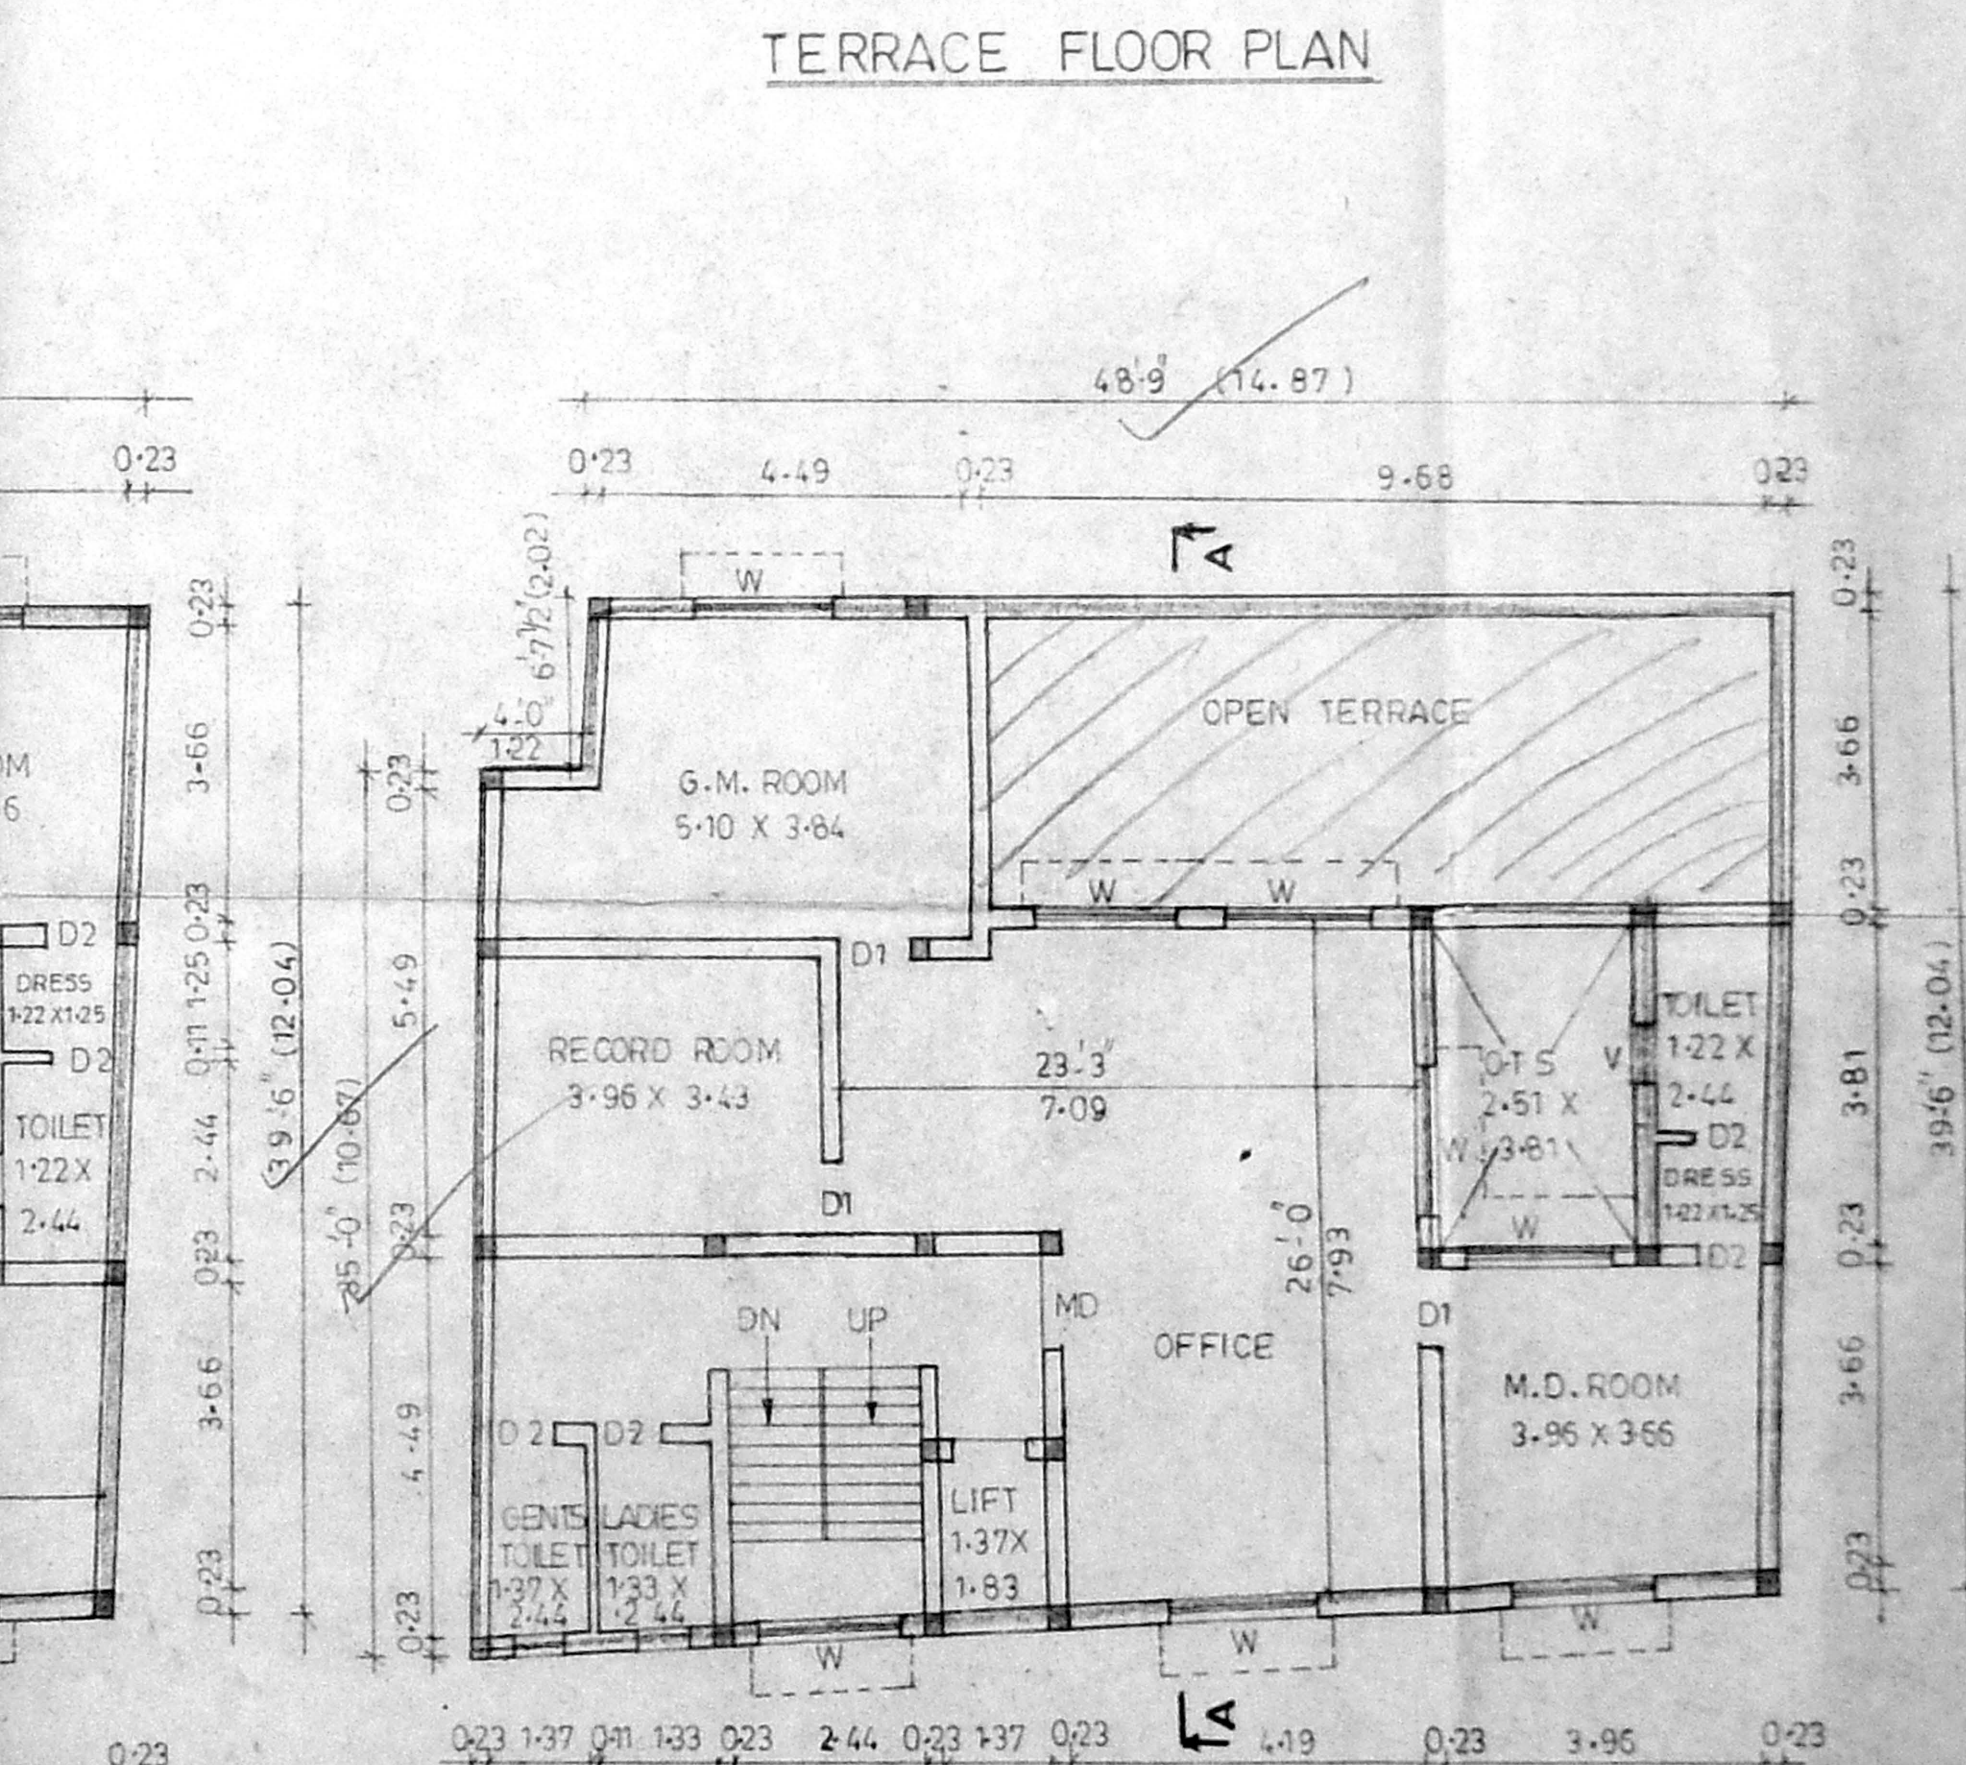
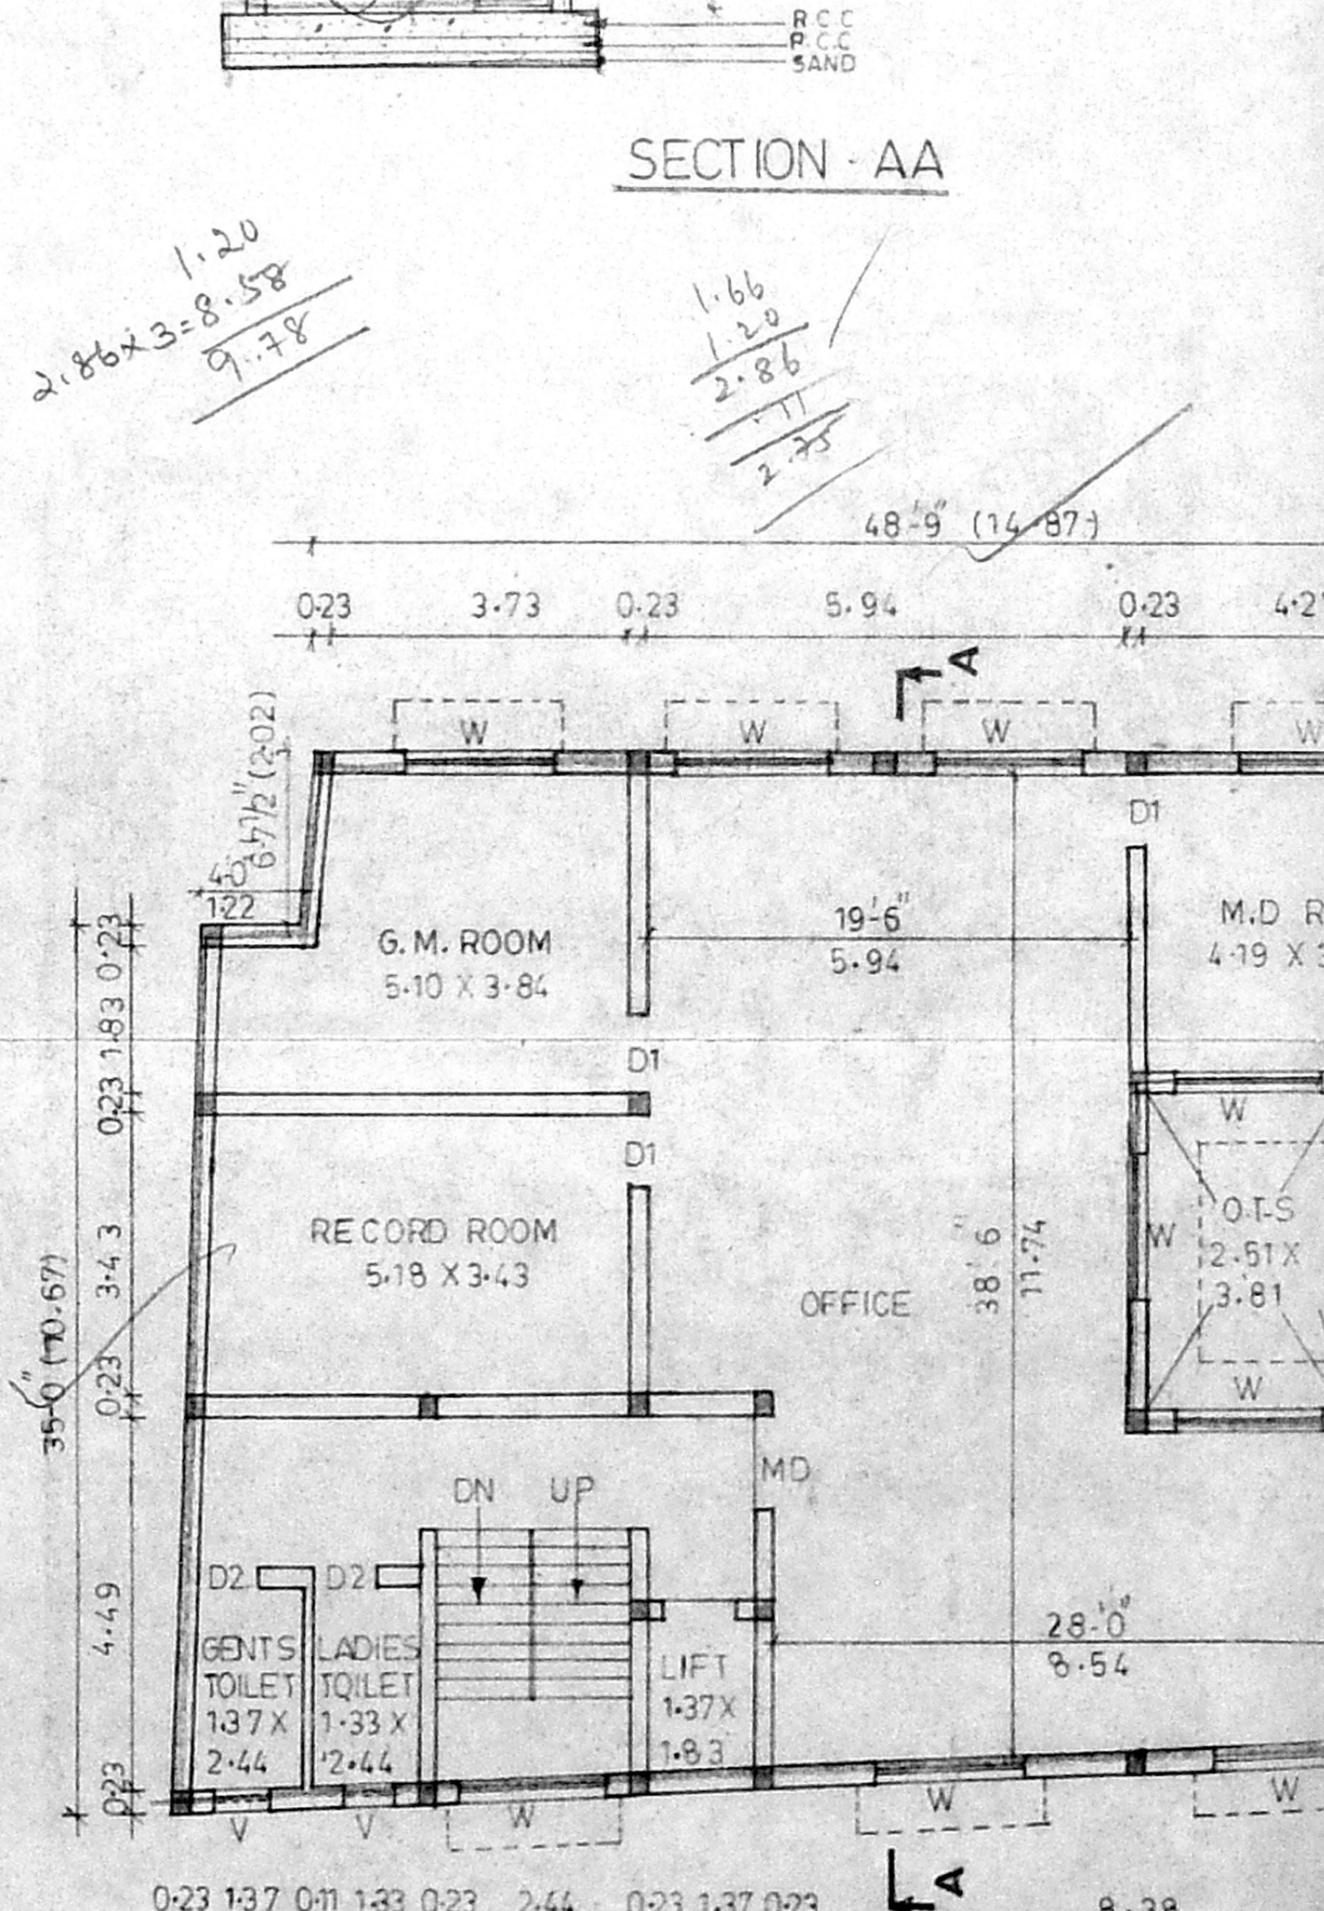


PLAN SHOWING THE  
PROPOSED COMMERCIAL  
BUILDING AT OLD NO: 84, 85  
STREET NO: 231, 232 WALL  
TAX ROAD, CHENNAI-600 003.  
R.S. NO: 8544/1, 8544/2  
BLOCK NO: 78, V.O.C NAGAR  
VILLAGE.  
DIVISION - 48, ZONE-III

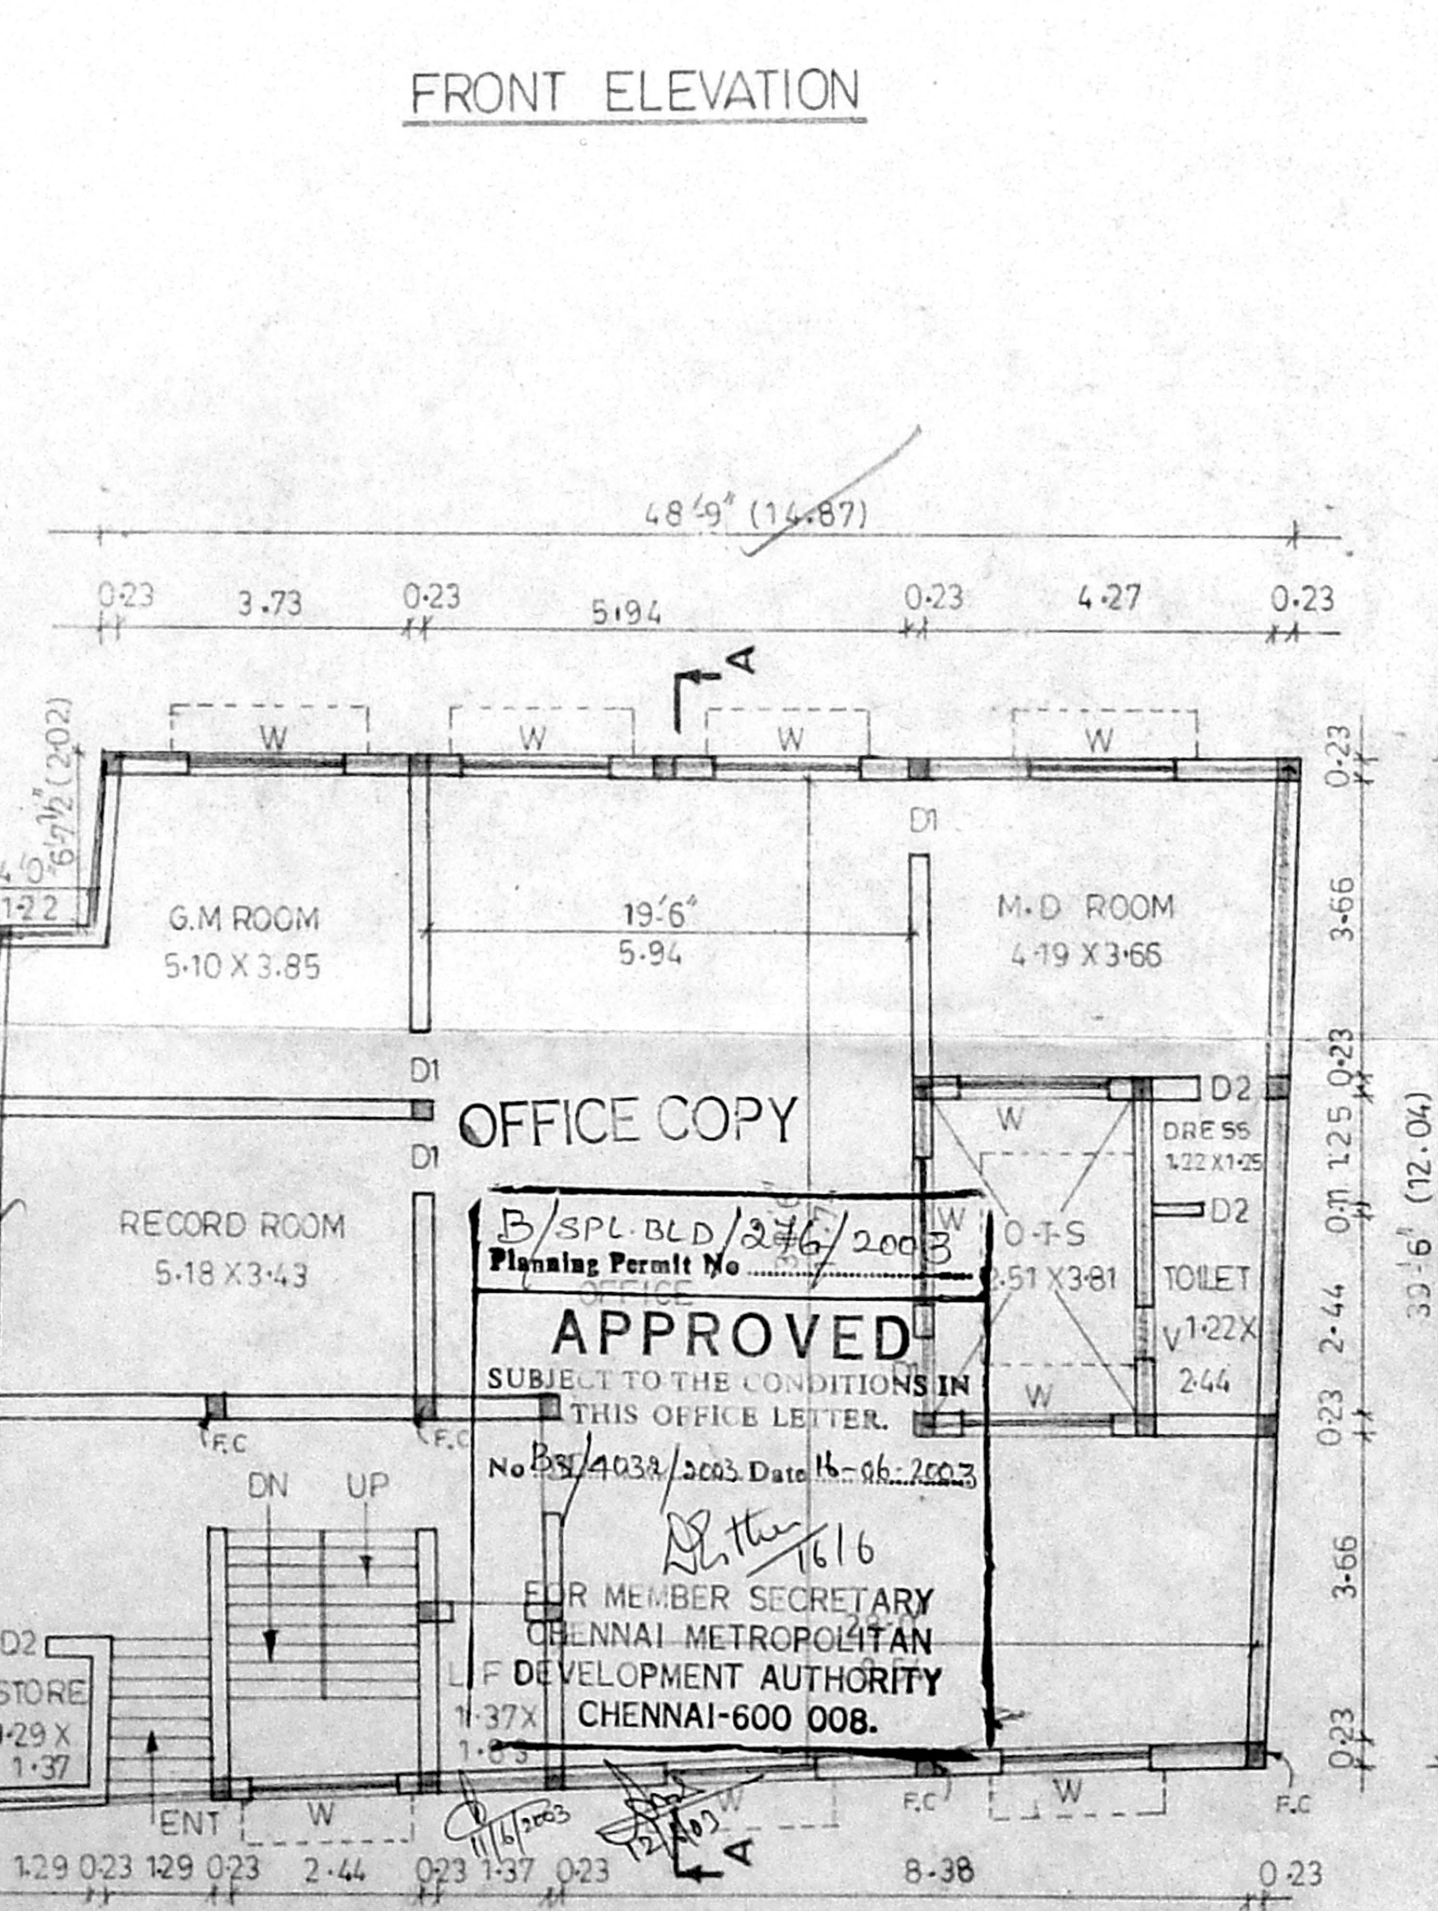

1.20  
2.86 x 3.8.58  
9.78

1.66  
2.86  
2.25

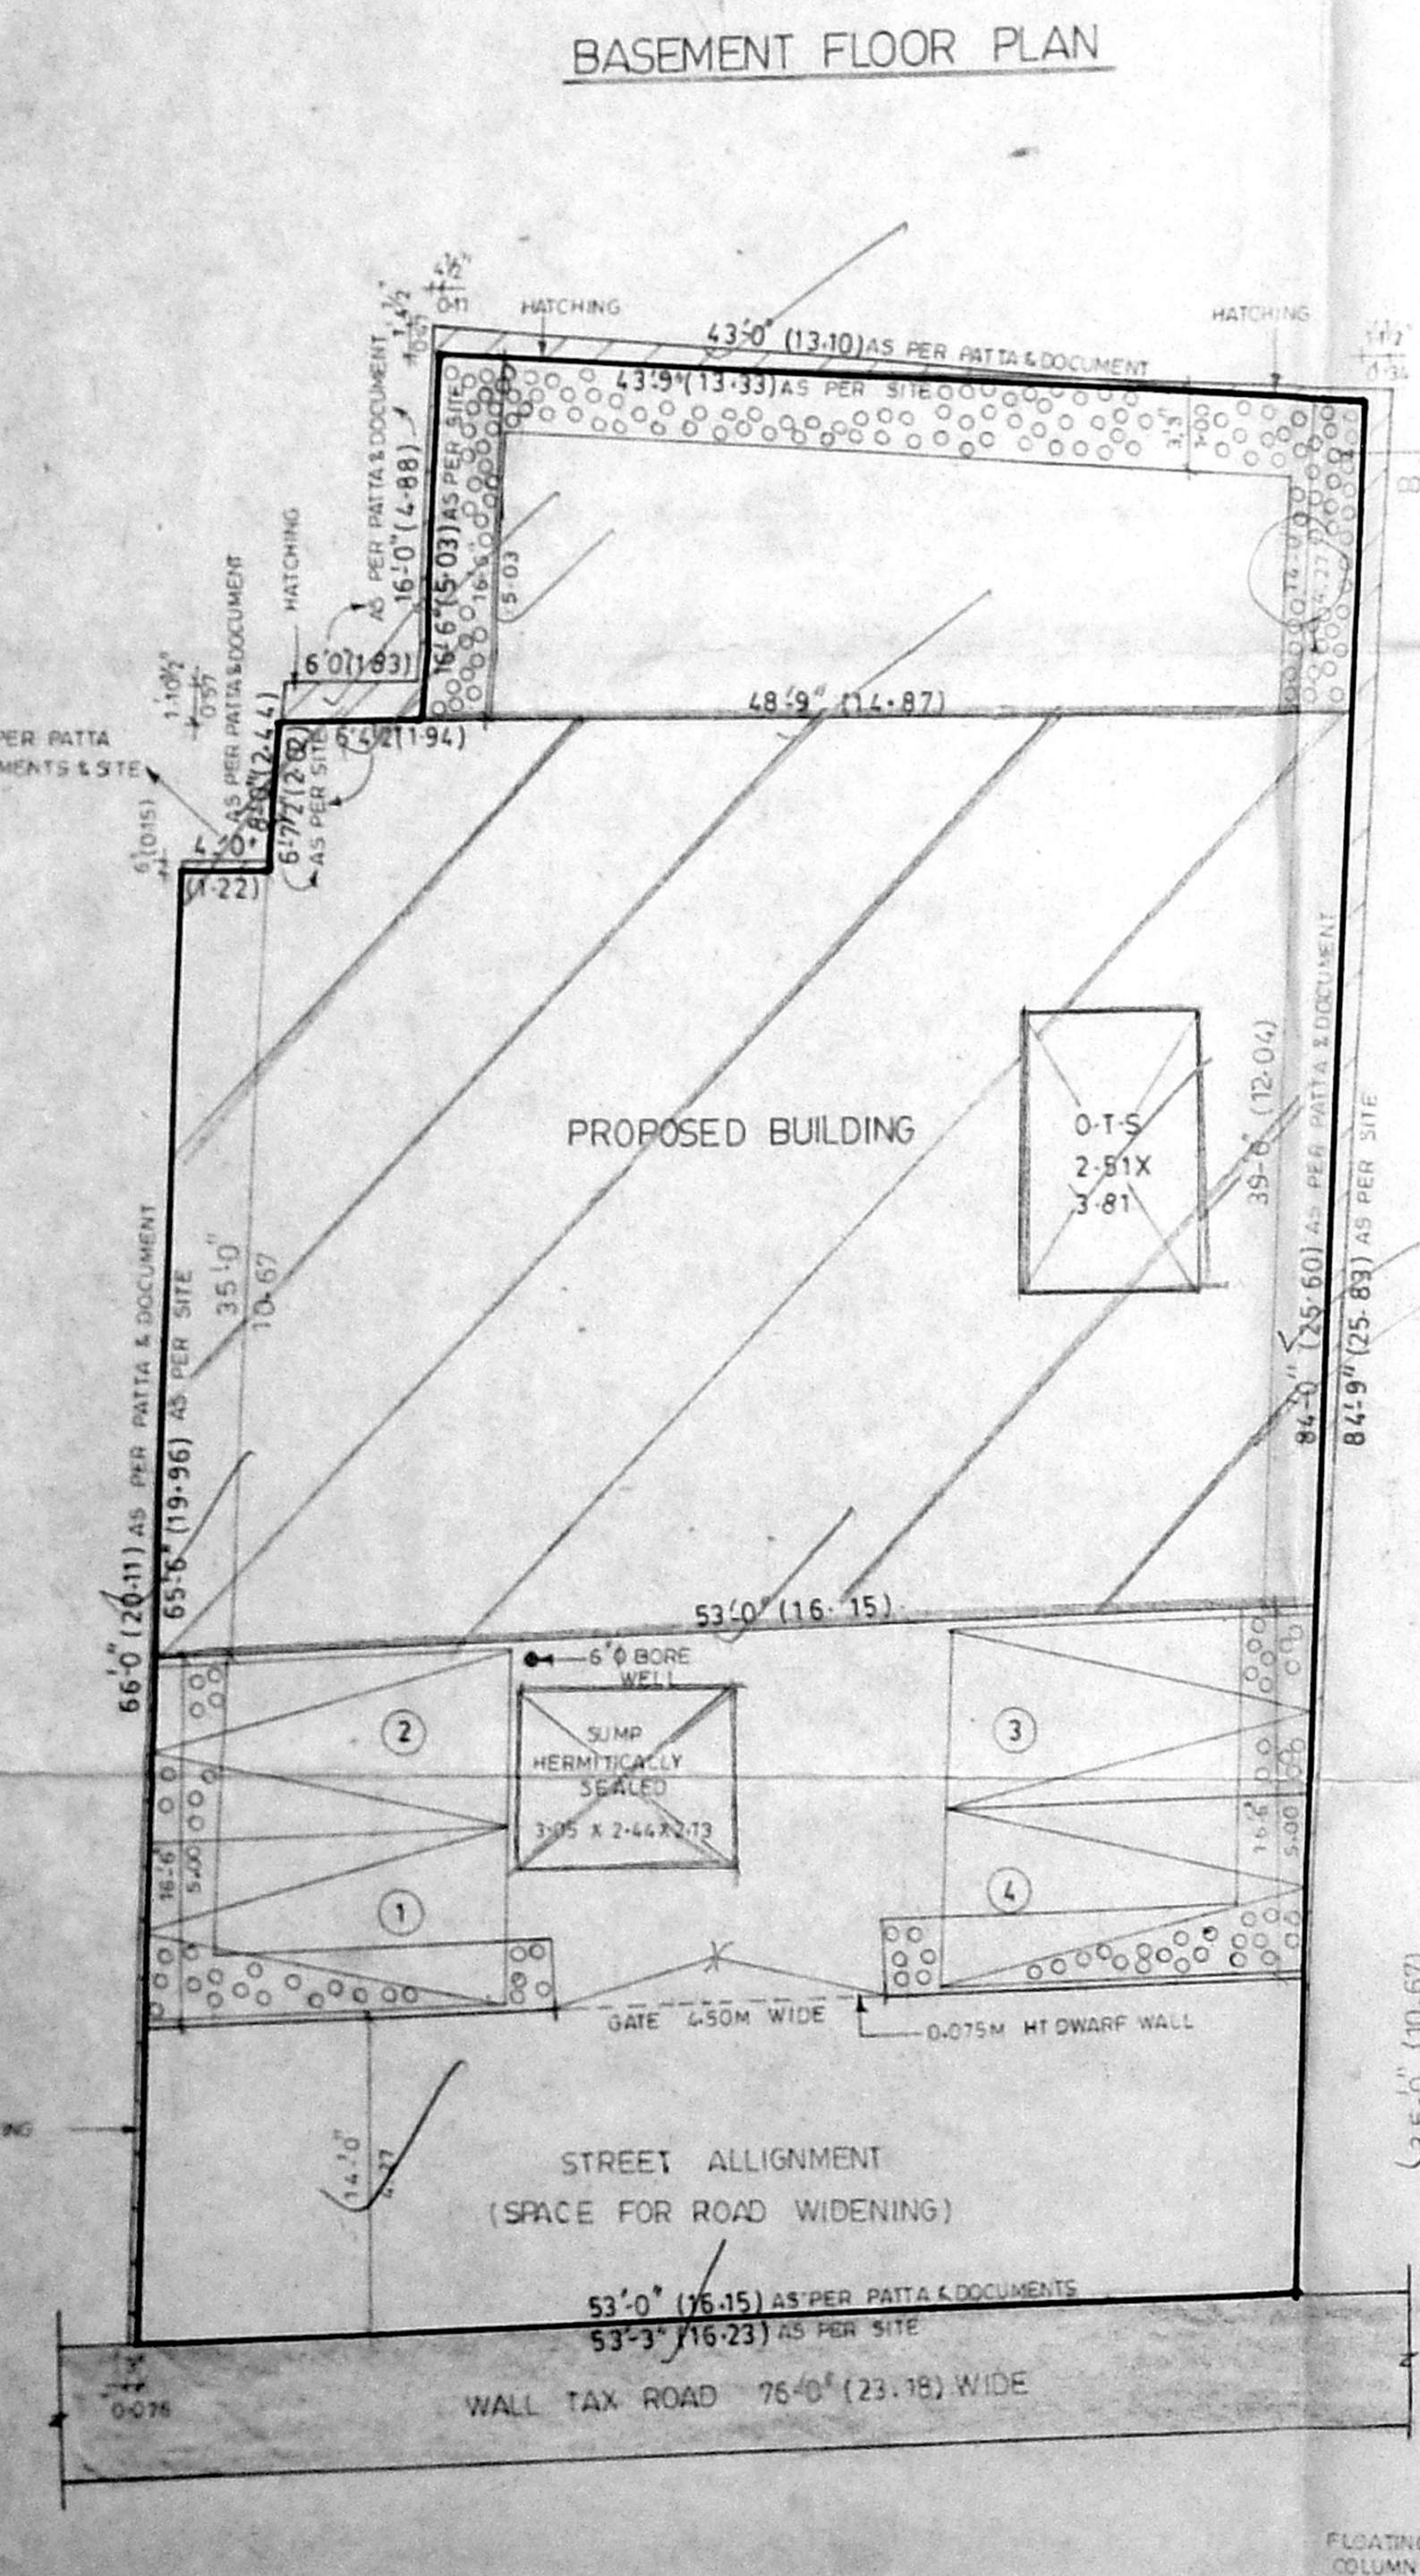

SCHEDULE OF JOINERY	SIZES
MD MAIN DOOR	1-22 X 2-13
D1 DOOR	0-91 X 2-13
D2 DOOR	0-76 X 2-13
W WINDOW	1-83 X 1-37
W1 WINDOW	1-22 X 1-37
V VENTILATOR	0-61 X 0-61
V1 VENTILATOR	1-83 X 0-61

**SPECIFICATIONS**

RAFT & COLUMN FOUNDATION MIX 1:2:4  
B.W IN C.M 1:4  
DOORS AND WINDOWS IN TEAK WOOD  
GLAZED SHUTTER FOR WINDOWS  
LINTEL CUM SUNSHADE MIX 1:2:4  
WEATHERING COURSE IN BRICK JELLY  
LIME CONCRETE

AREA STATEMENT	SQ. FT	SQ. M
PLOT AREA	4323-00	401-61
BASEMENT FLOOR AREA	564-375	52-43
GROUND FLOOR AREA	2013-875	187-28
FIRST FLOOR AREA	2013-875	187-28
SECOND FLOOR AREA	1599-500	148-59
TOTAL FLOOR AREA	5627-25	522-75
F.S.1	1:30	
PLOT COVERAGE	46-28%	

COLOUR INDEX
PROPOSED
ROAD
PLOT BOUNDARY

SCALE 1'100  
ALL DIMENSIONS ARE IN METRE

POWER AGENT  
LICENCED SURVEYOR

S. ATHIVAMAN, B.E.  
CHARTERED ENGINEER  
Class-4, Licenced Surveyor of No.192  
Corporation of Chennai  
5, Marudamur Street, 1, Nagar,  
Chennai - 17, Mobile: 99410-71245