

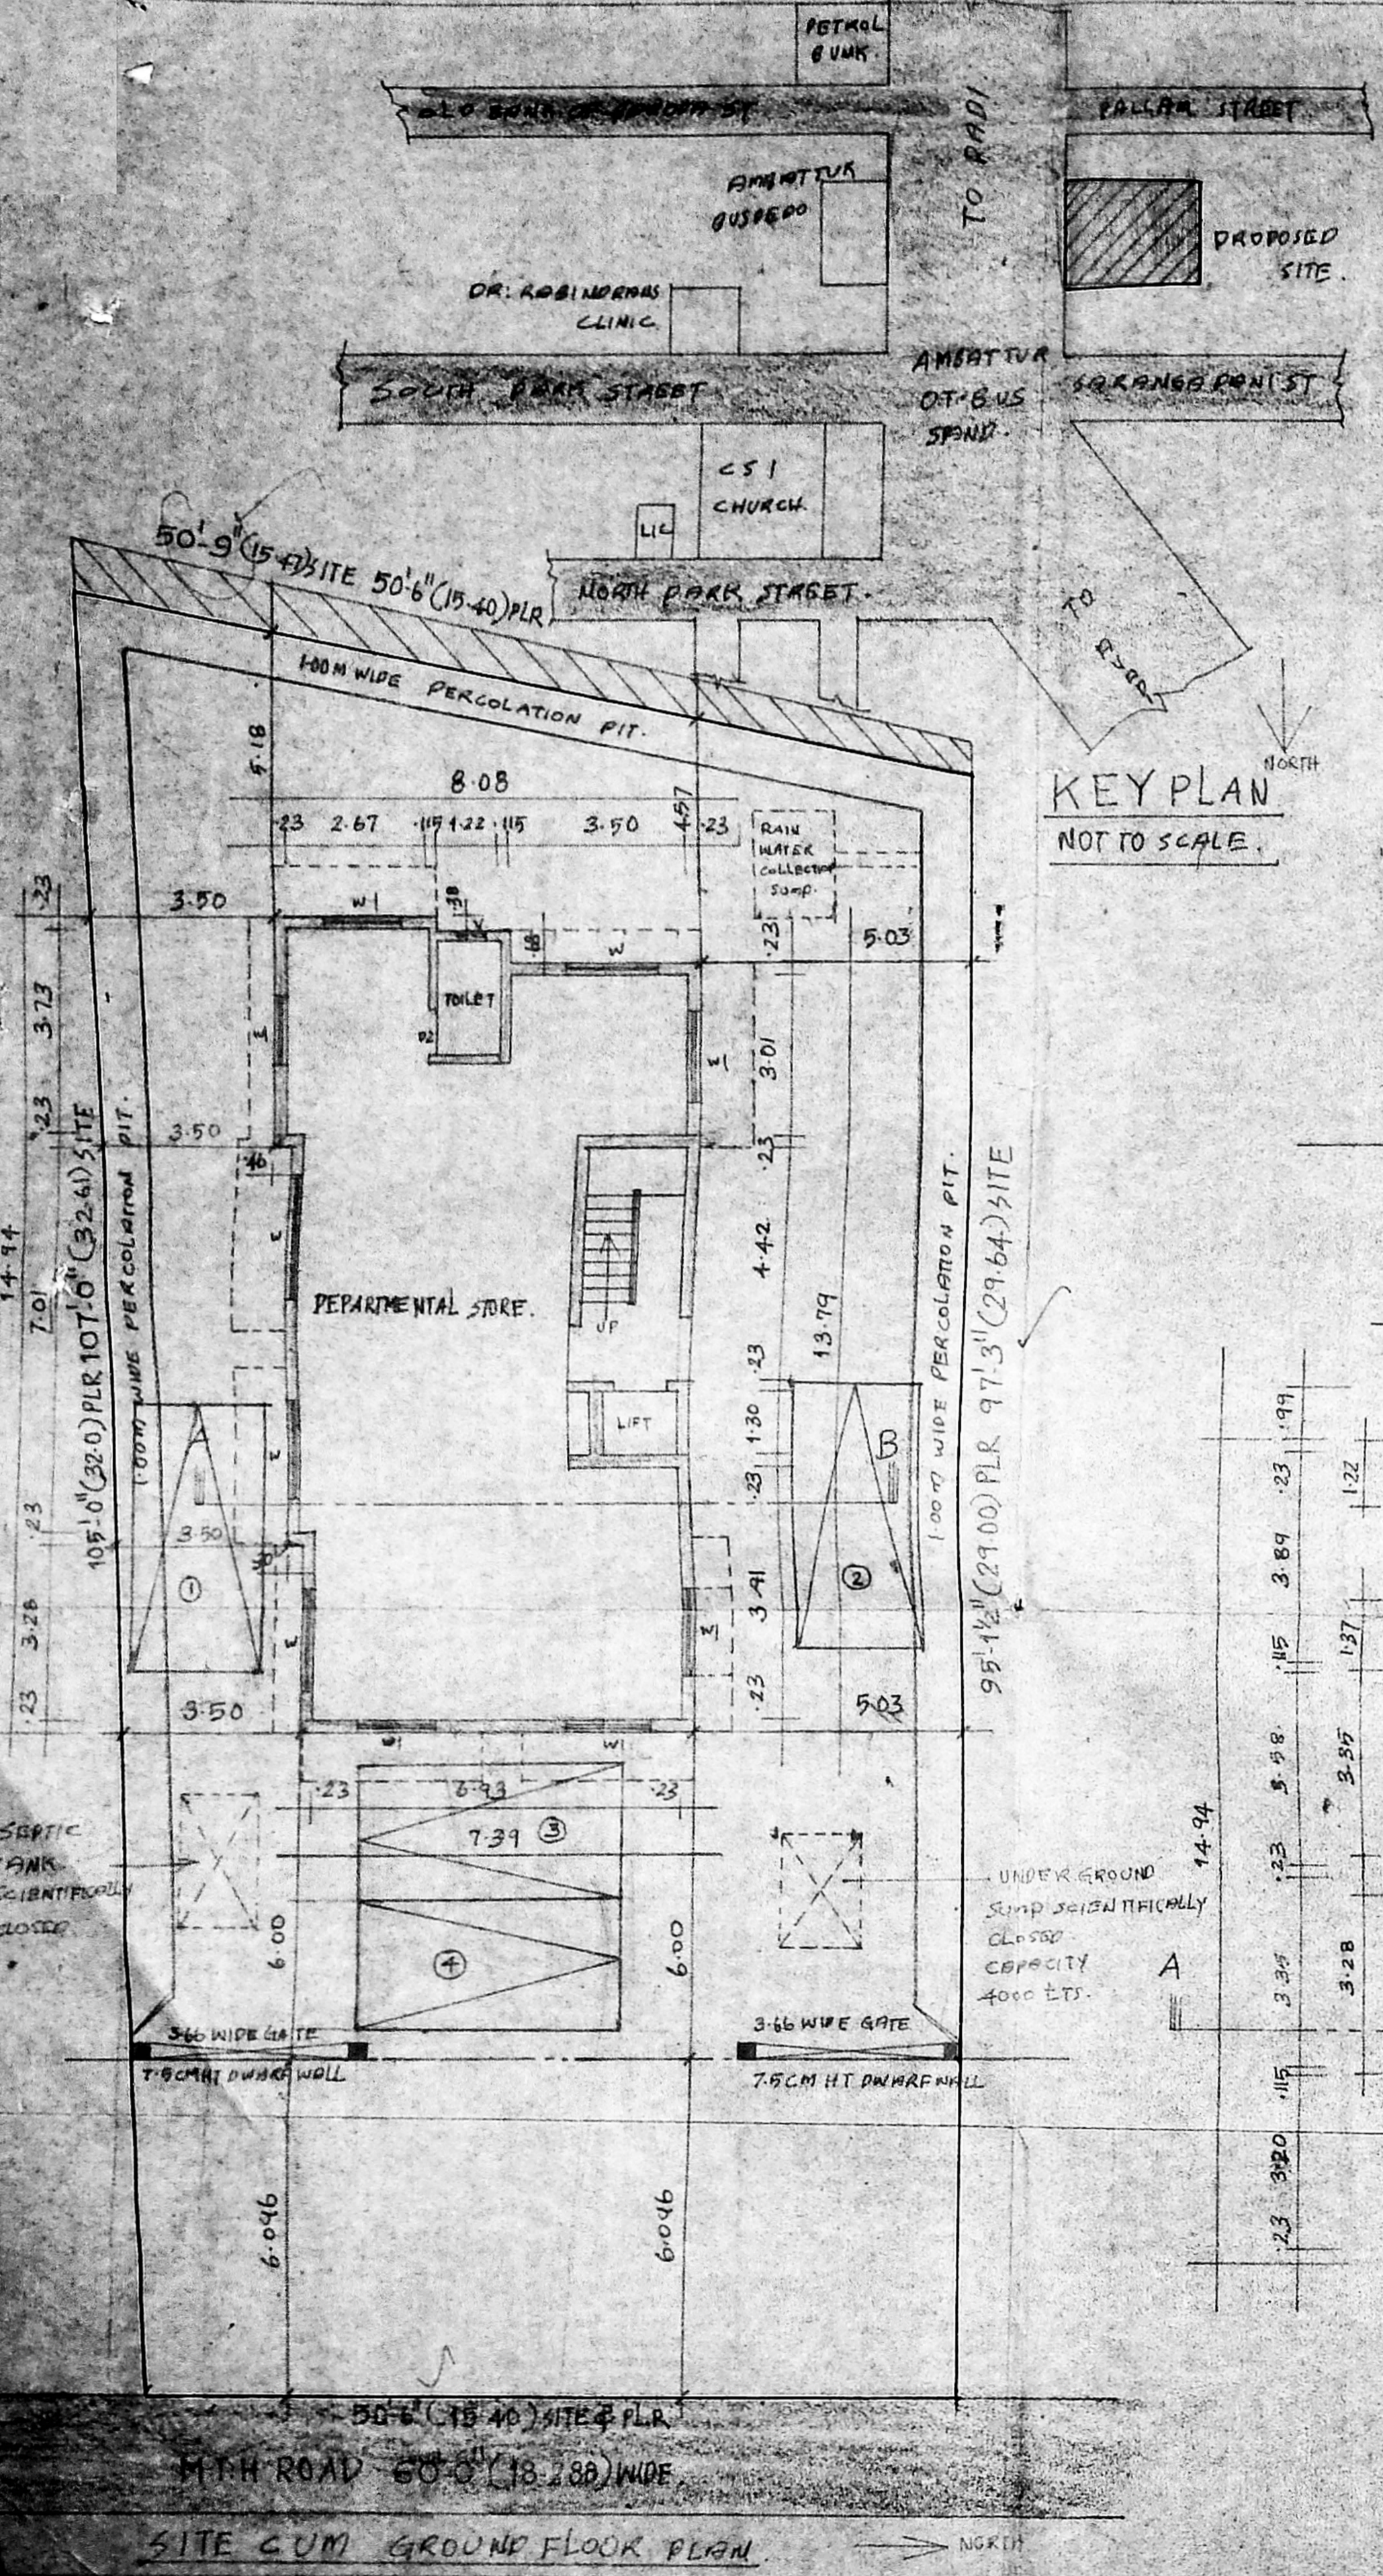
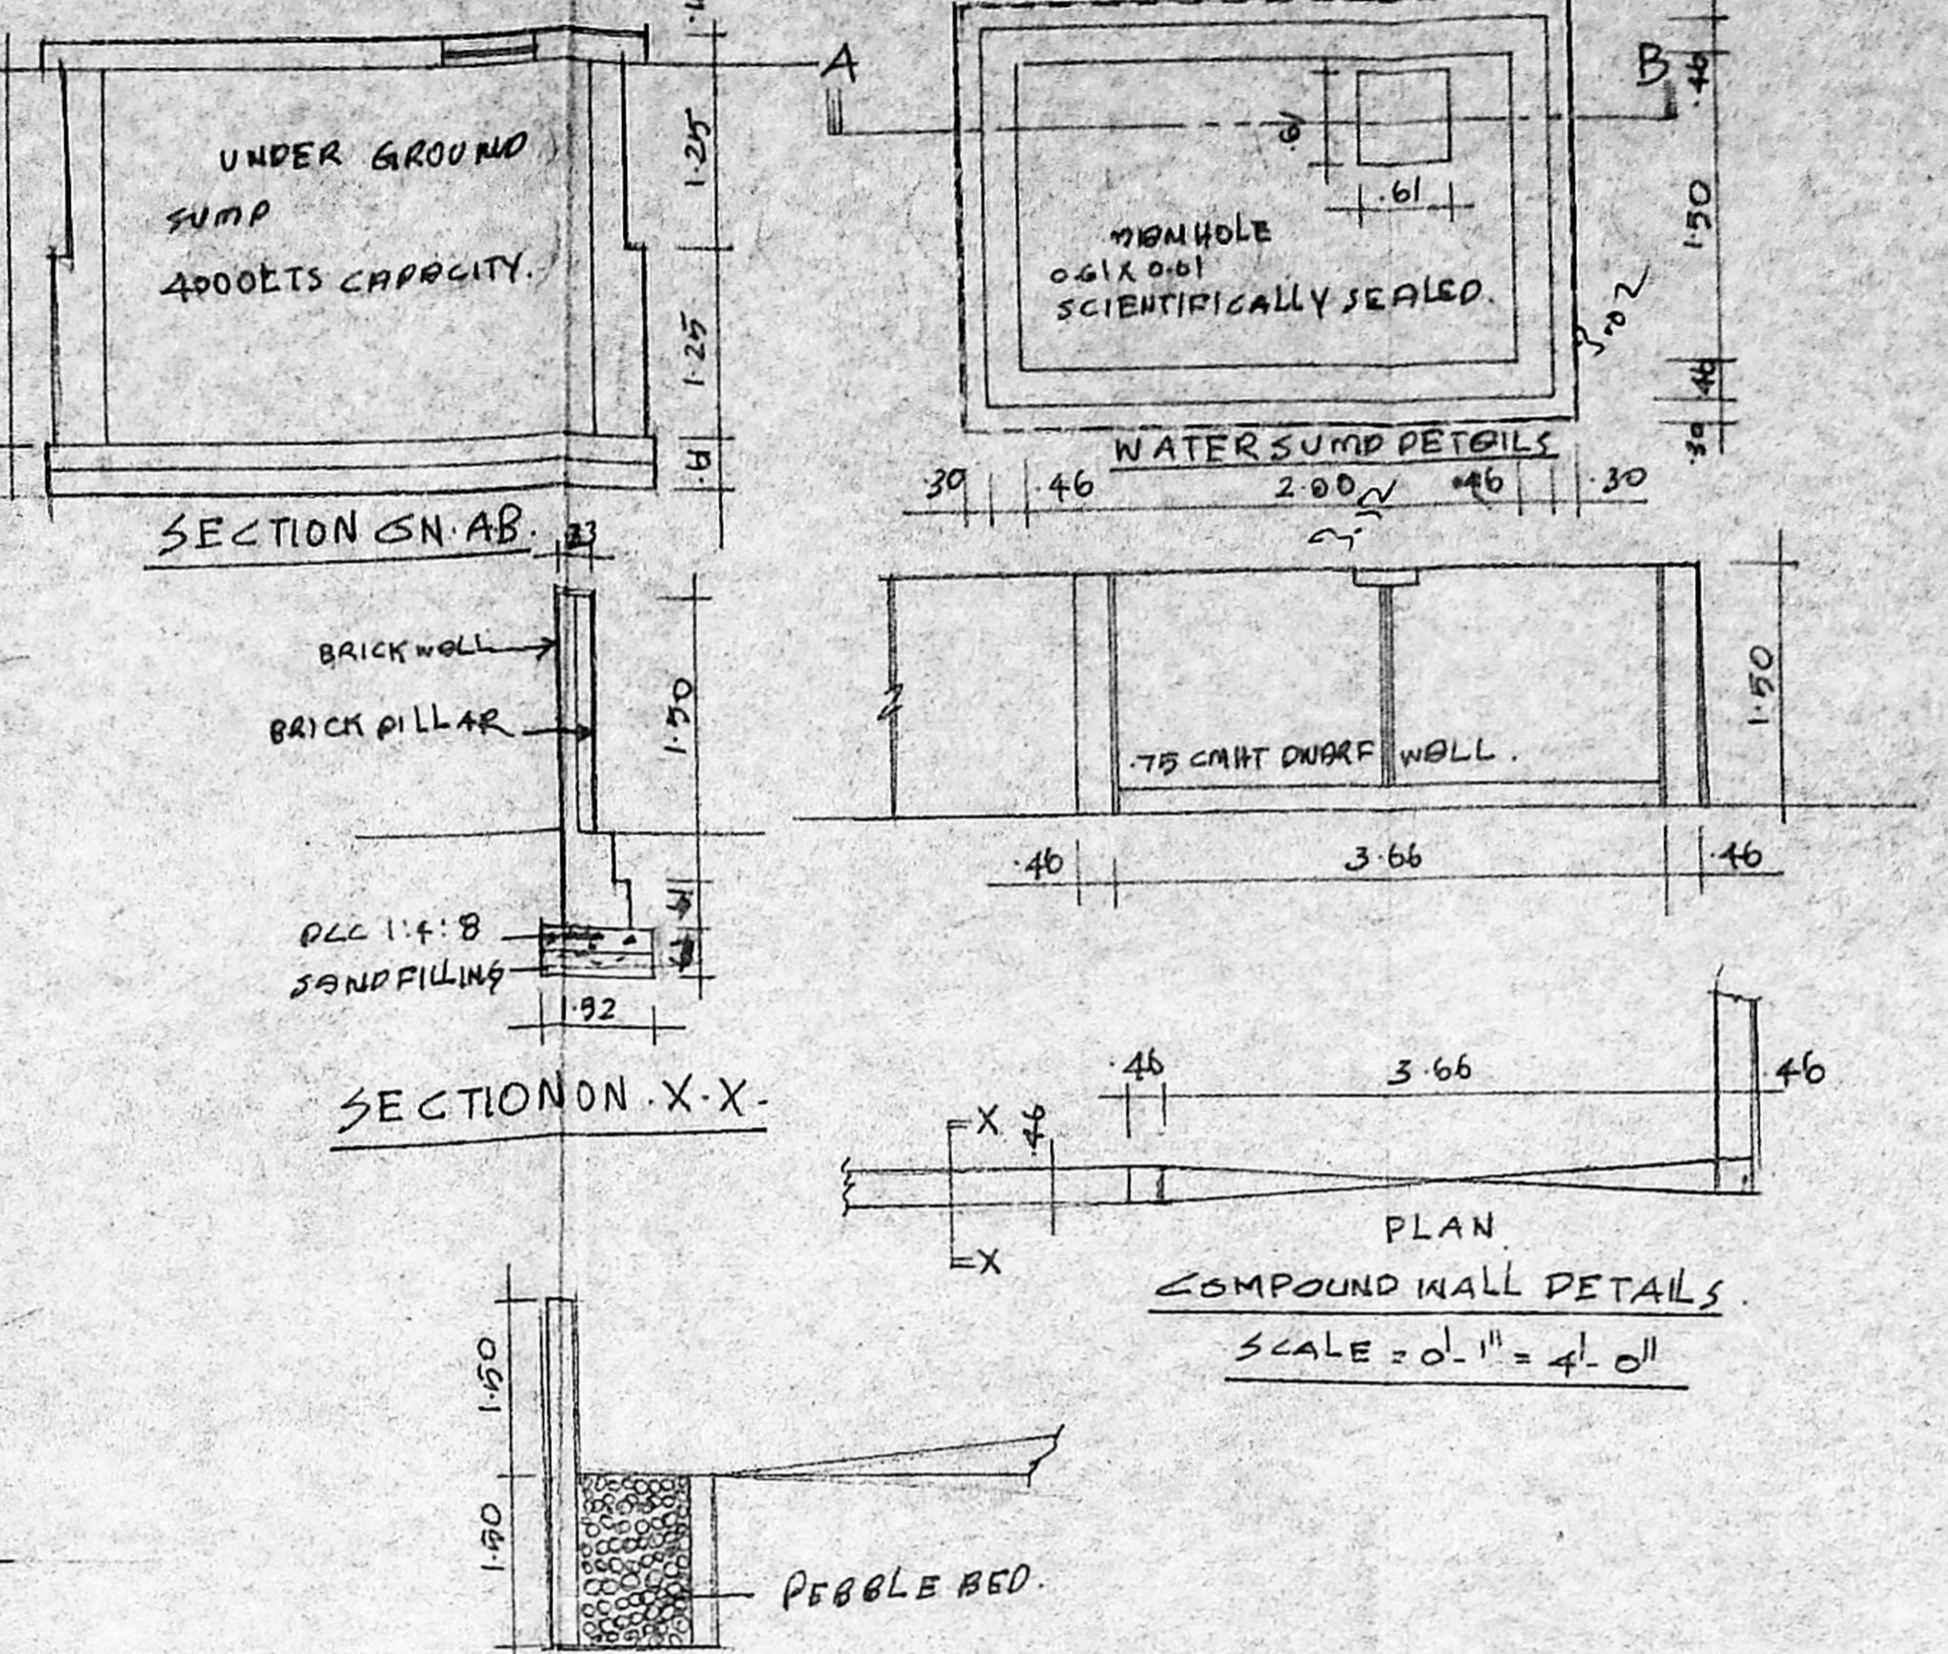


PLAN SHOWING THE PROPOSED BUILDING AT No. 594, AMBATHUR VILLAGE, PLOT NO 37/C AMBATHUR GOVERNMENT SERVANTS COLONY, MTH ROAD, AMBATHUR CHENNAI OFFICE COPY




Planning Permit No. B/SPI. B/193/A/76/2004
APPROVED
 SUBJECT TO THE PROVISIONS IN THIS CITY PLAN No. 40922/03
 No. 24-9-04
 FOR MEXICO SECRETARY CHENNAI METROPOLITAN DEVELOPMENT AUTHORITY CHENNAI - 600 008.

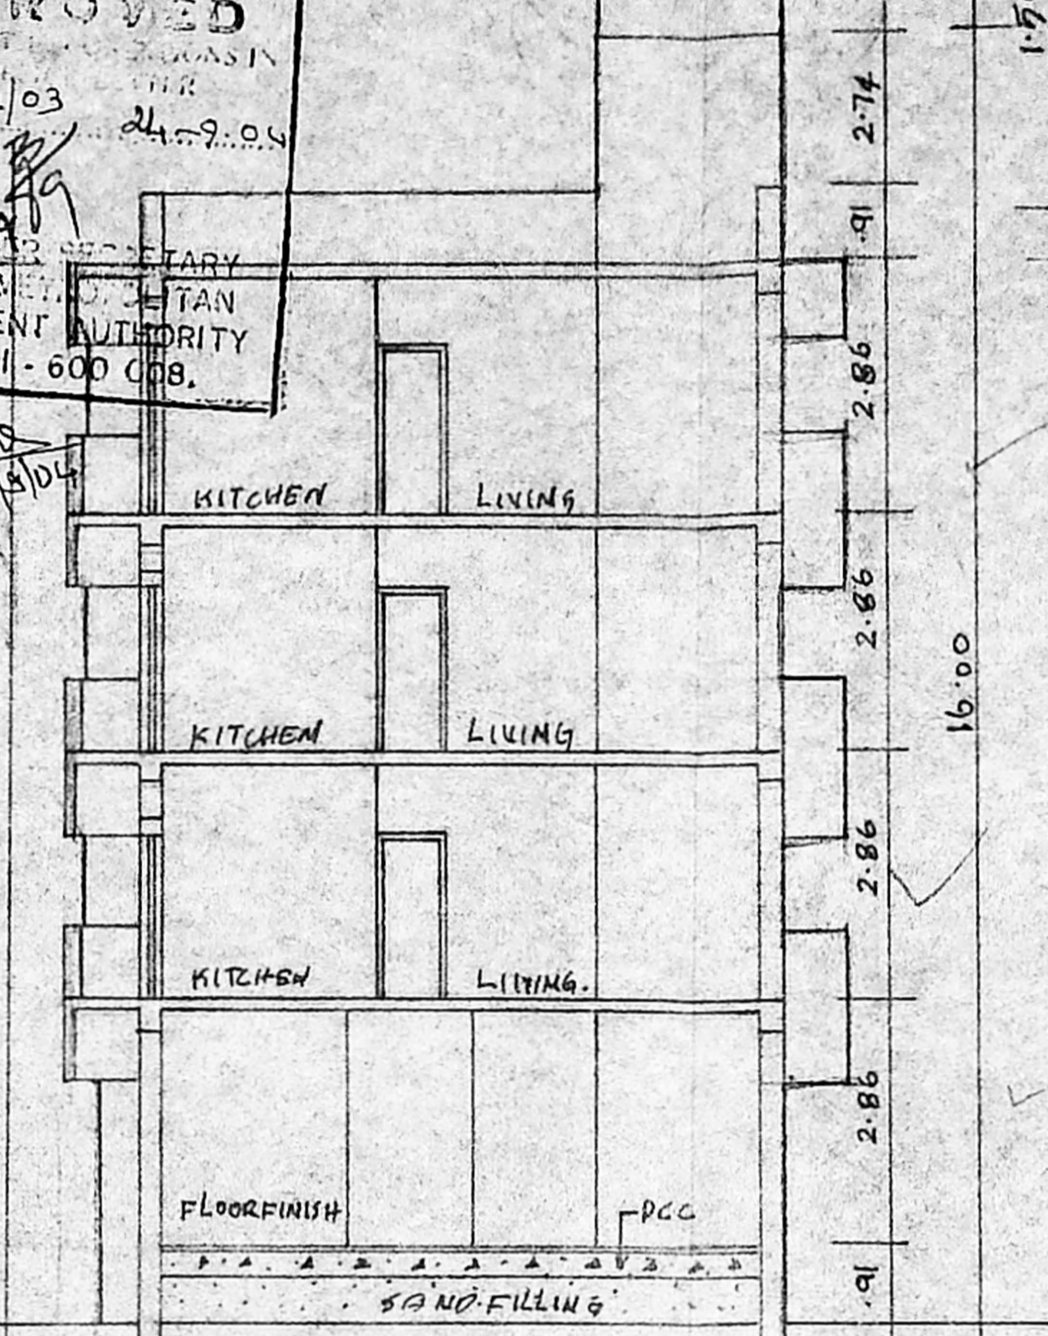


KEY PLAN NOT TO SCALE

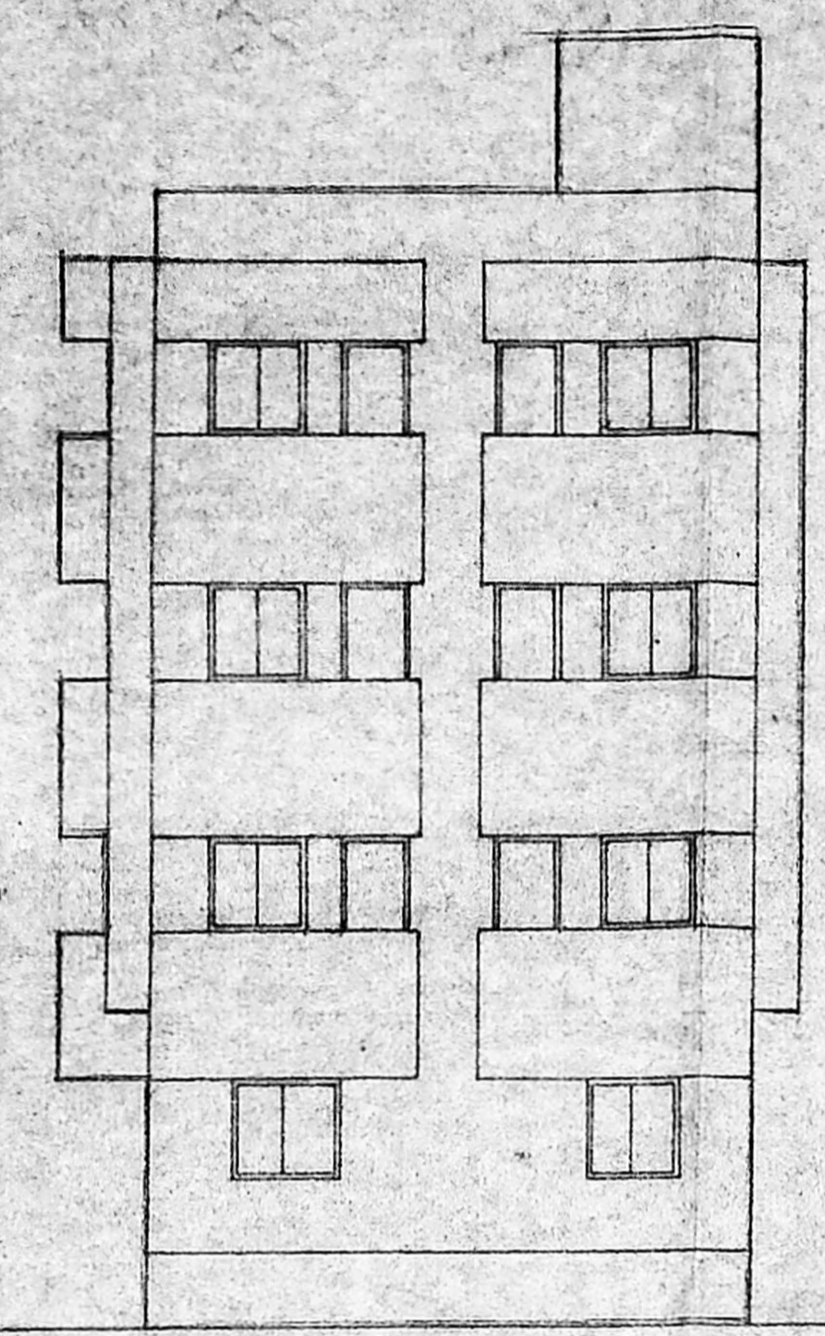


PERCOLATION PIT

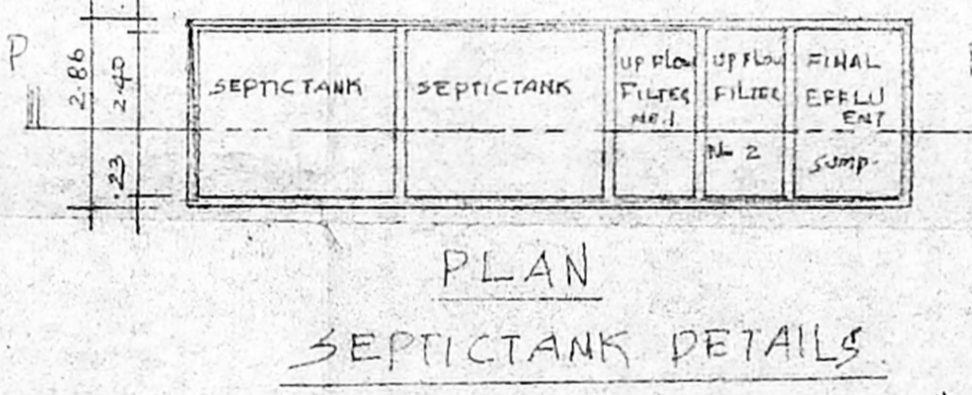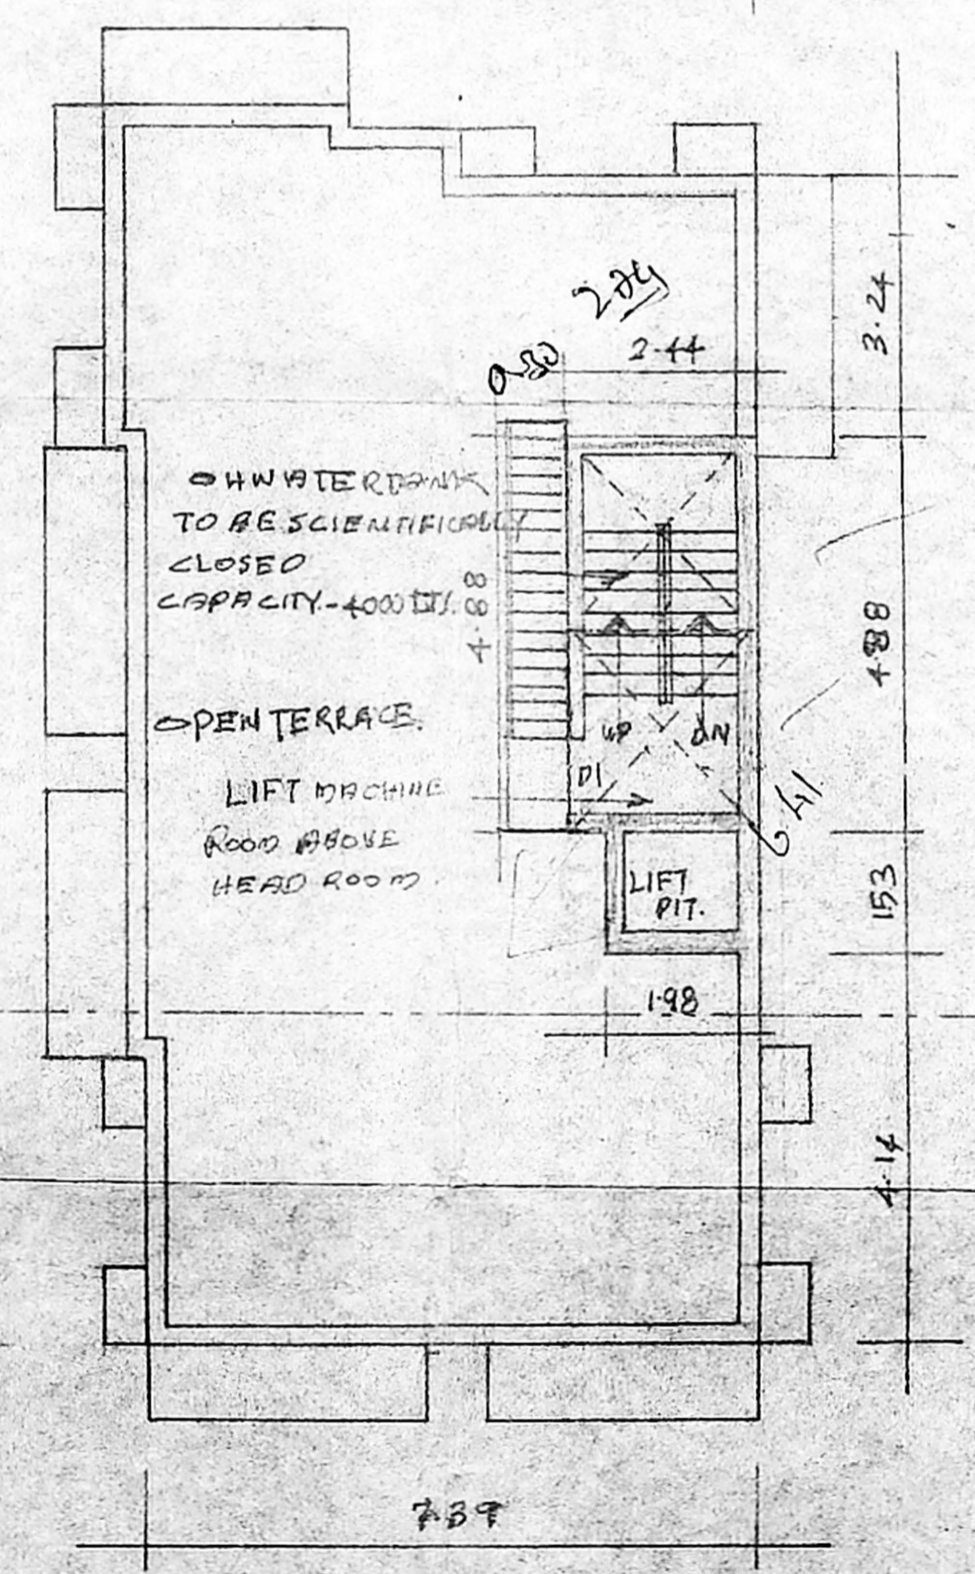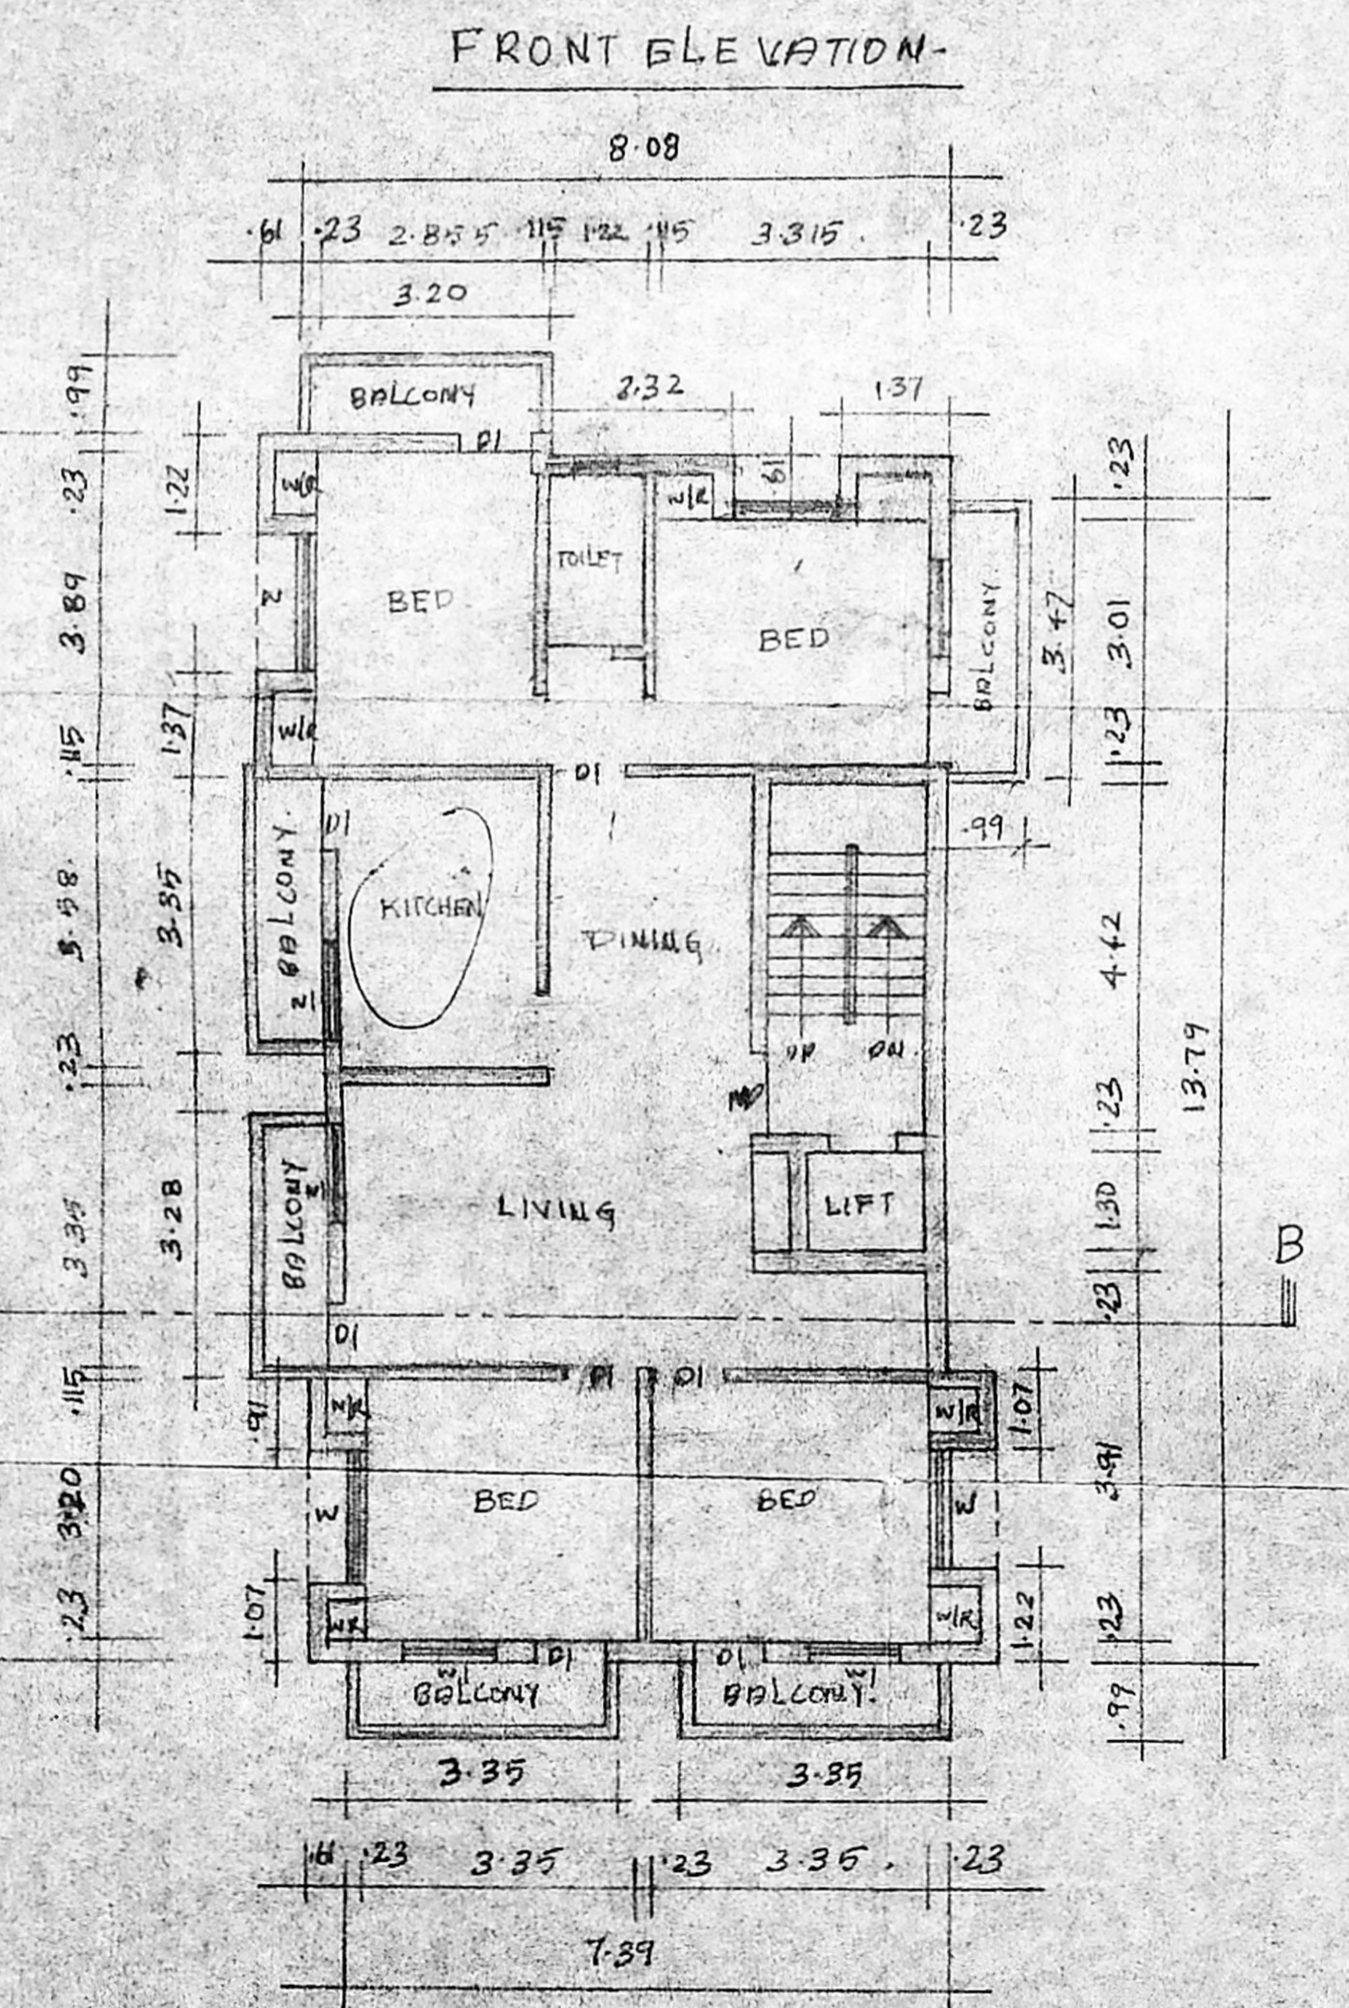

SECTION ON P.P.

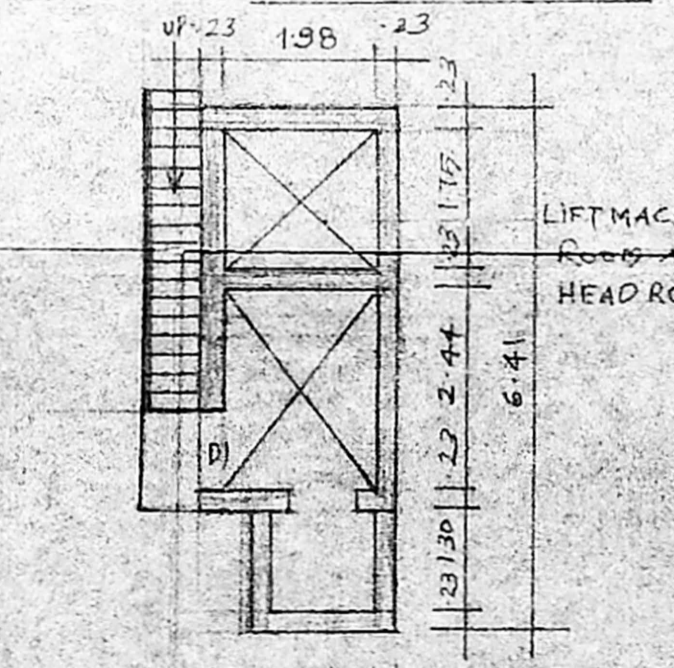

SECTION ON Y.Y.

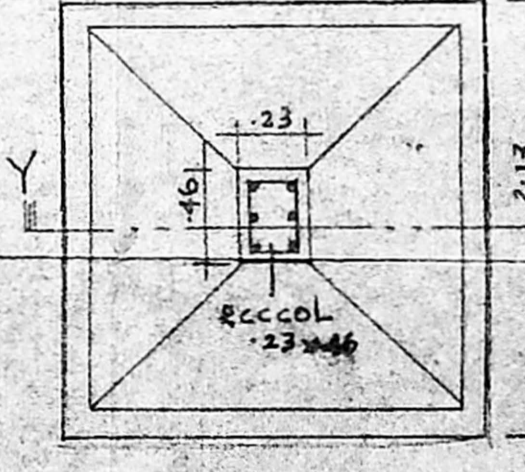

PLAN

PLAN OF LIFT MACHINE ROOM & WATER TANK

JOINERY DETAILS

MD	0.99 X 2.13	MAIN DOOR
DI	0.91 X 2.13	DOOR
D2	0.76 X 2.13	DOOR
W	1.83 X 1.22	WINDOW
WI	1.22 X 1.22	"
V	0.61 X 0.61	VENTILATOR

AREA STATEMENTS

PLOT AREA	5379.60 SQFT	499.78 SQM
GROUND FLOOR		= 110.26 SQM
FIRST FLOOR		= 135.74 SQM
SECOND FLOOR		= 135.74 SQM
THIRD FLOOR		= 135.74 SQM
TOTAL FSI AREA		= 517.48 SQM
ACHIEVED FSI		= 1.03
ACHIEVED PLOT COVERAGE		= 27%
4 Nos CAR PARKING PROVIDED		

COLOUR INDEX

PROPOSED	[Color Swatch]
BOUNDARY	[Color Swatch]
ROAD	[Color Swatch]

ALL DIMENSIONS ARE IN METERS SCALE = 1 : 100

J 2797

OWNER

K. SELVA M. B. E. AMIE, C. Eng (I) A.I.V.
 Consulting Civil Engineer Chartered Engineer
 Approved Valuer & Licensed Surveyor
 Class I Reg No. 600/2003/2004
 Door No. 11-17, Thiruvalluvar Salai,
 Mogappair East, Chennai - 600 050.
 Ph: 26562059, Cell: 99412 82050
 (GREEN CHANNEL FILE NOT APPLICABLE)

LICENCED SURVEYOR.