



OFFICE COPY


B/S PL. B/19/202/2003
 Planning Permit No.
APPROVED
 SUBJECT TO THE CONDITIONS IN
 THIS OFFICE LETTER
 No. 5943/2003 Date 24/9/2003
 FOR MEMBER SECRETARY
 CHENNAI METROPOLITAN
 DEVELOPMENT AUTHORITY
 CHENNAI-600 008.

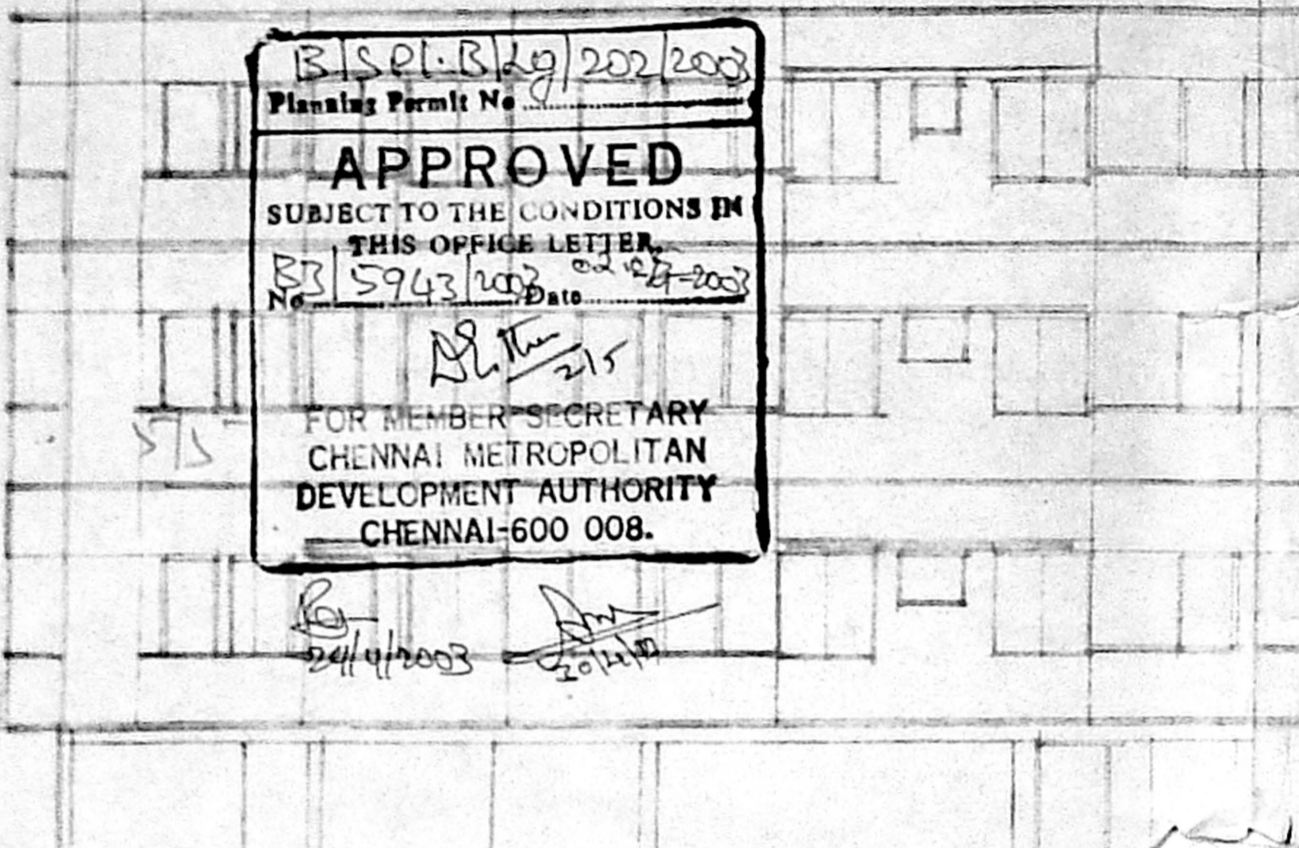


FRONT ELEVATION

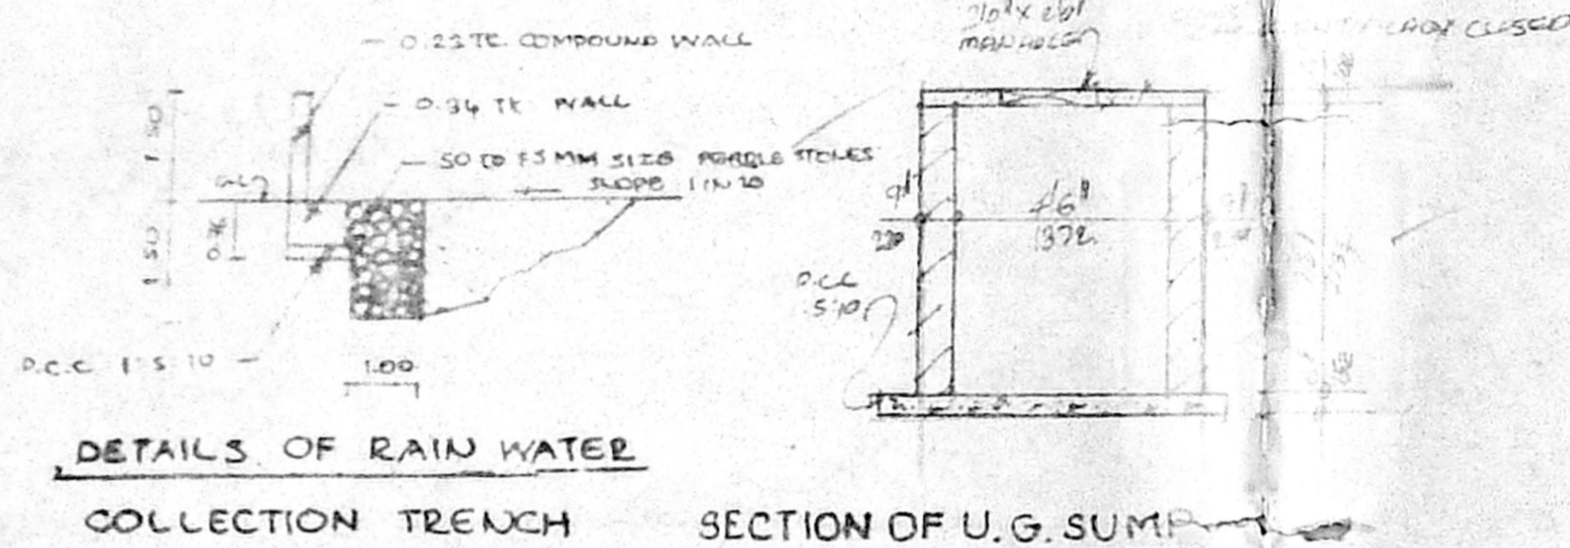


DETAILS OF RAIN WATER
 COLLECTION TRENCH SECTION OF U.G. SUMP

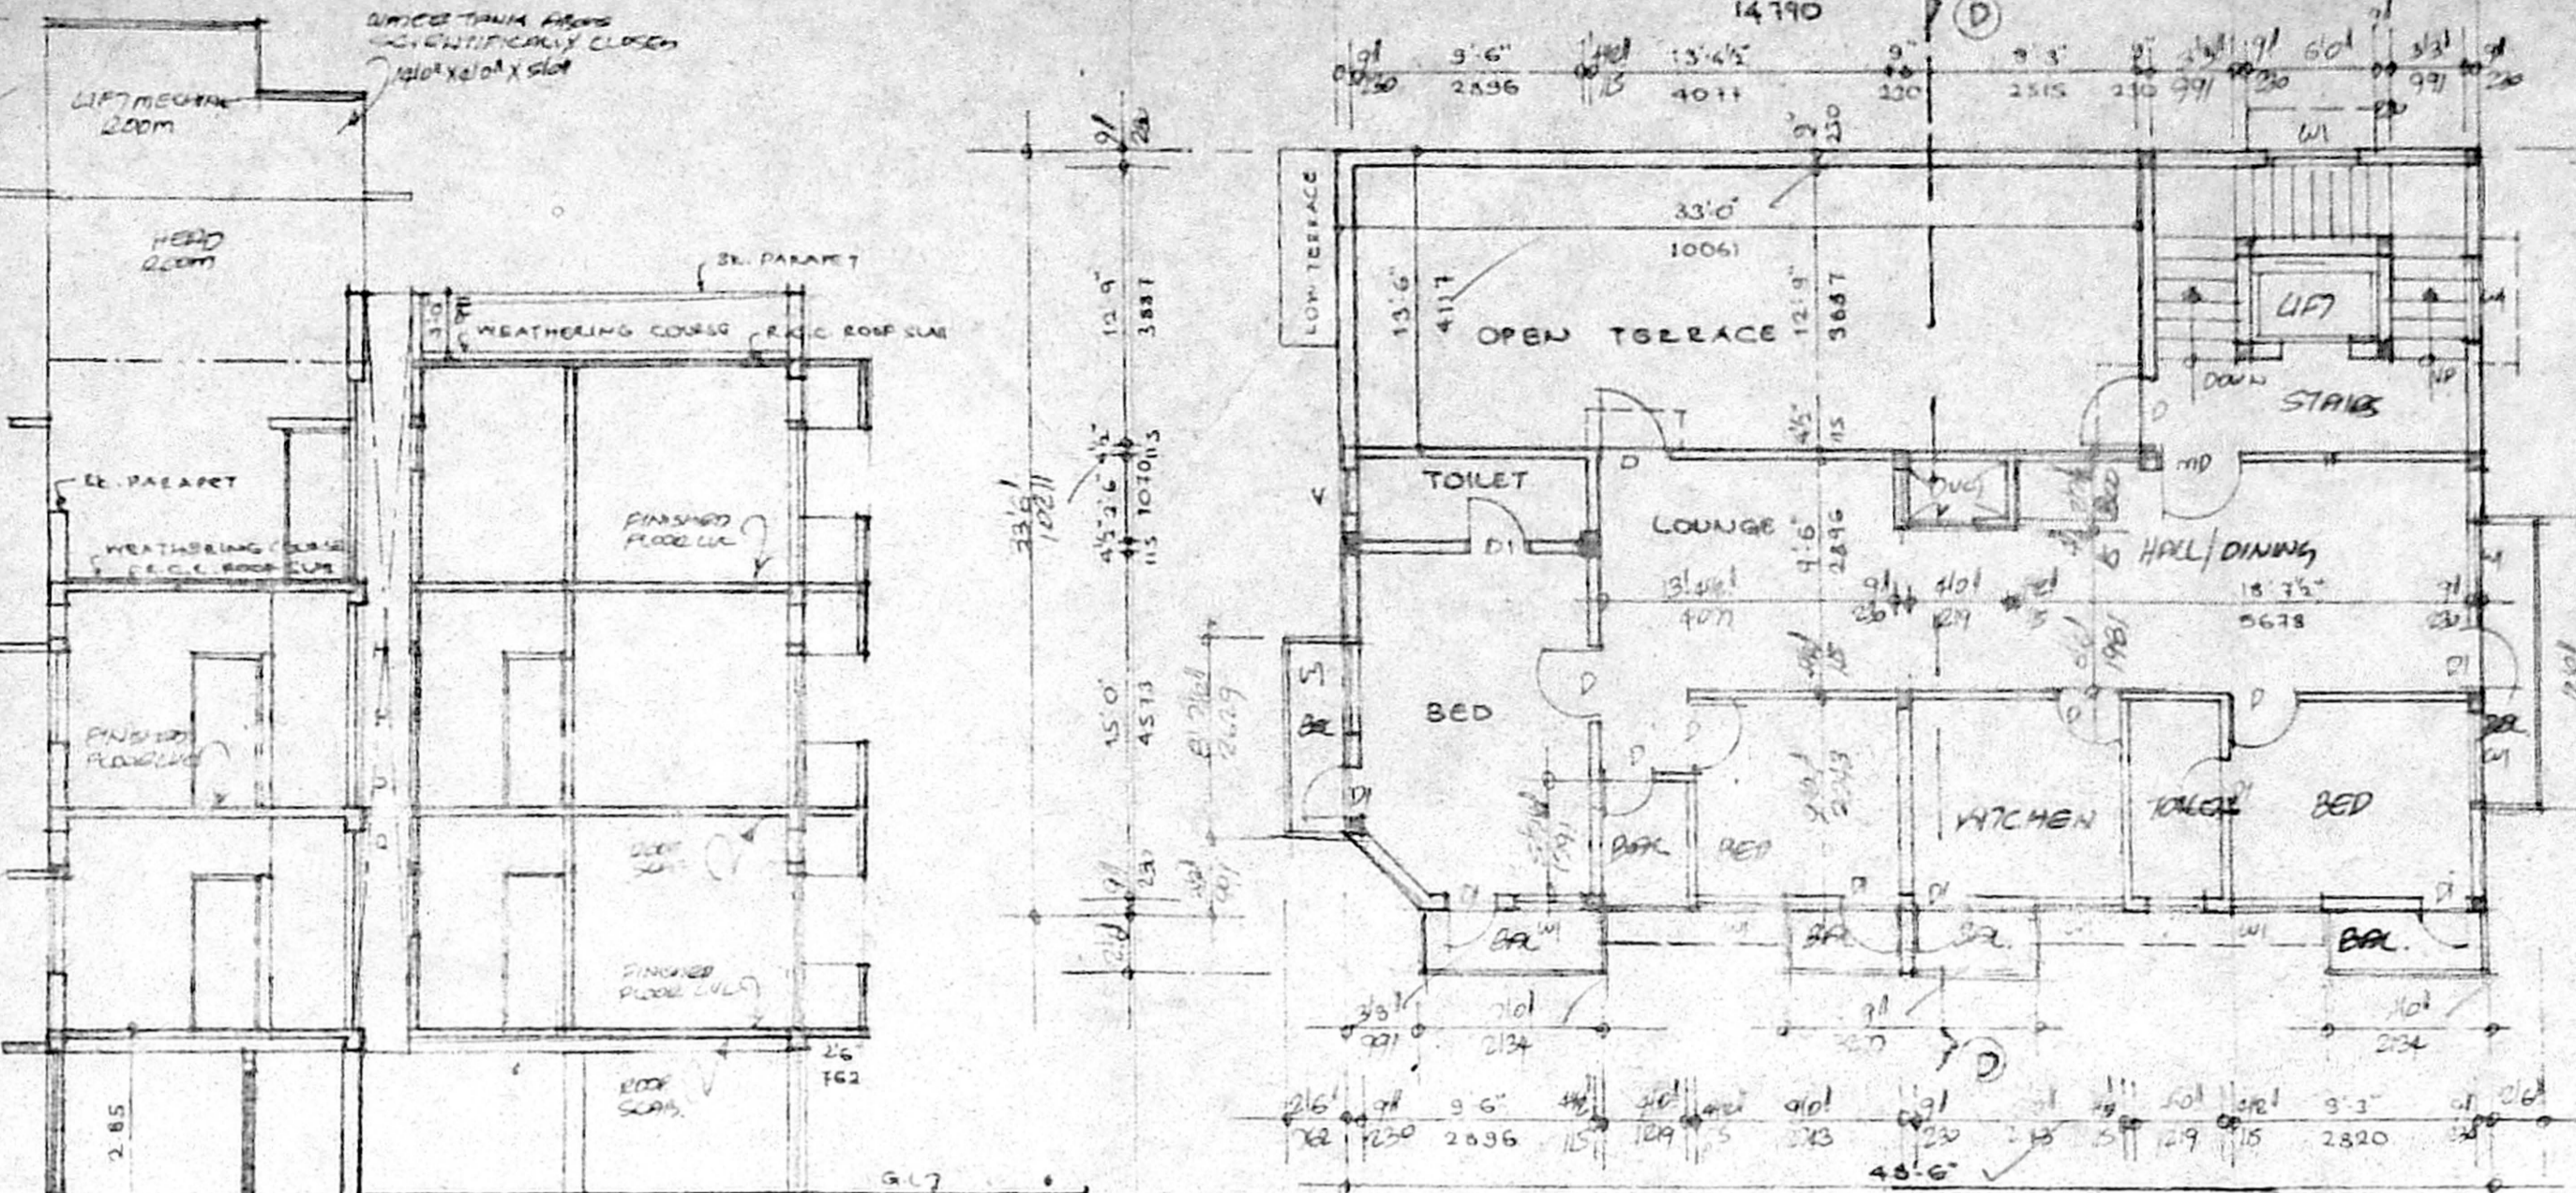


THIRD FLOOR PLAN

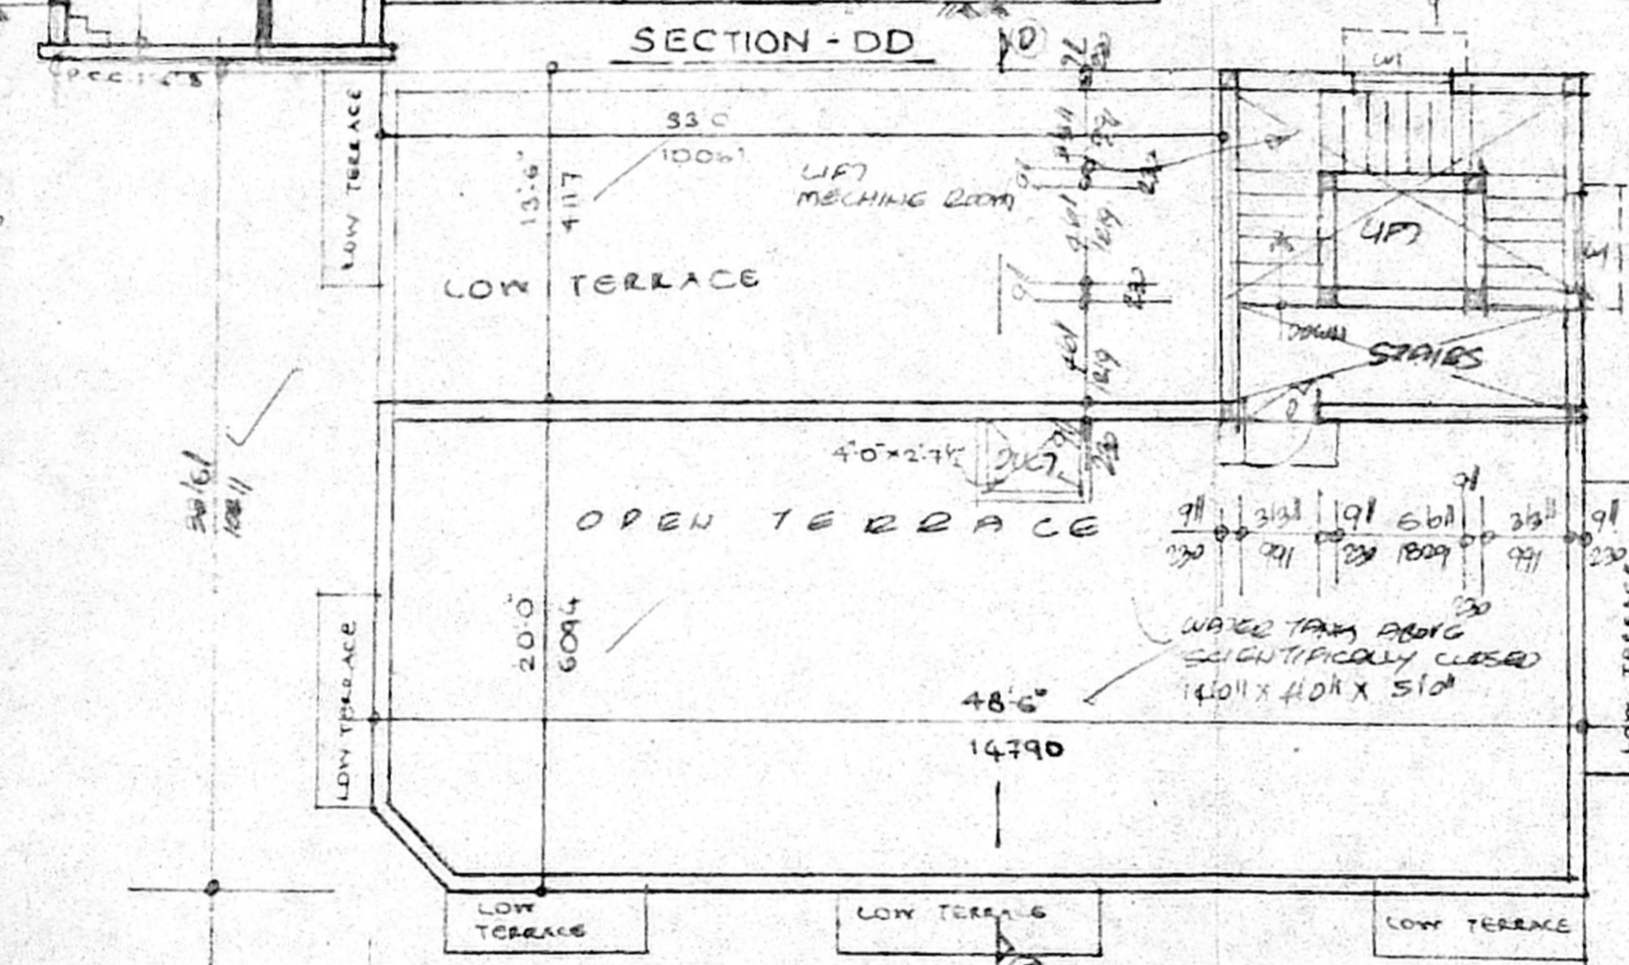


TERRACE FLOOR PLAN

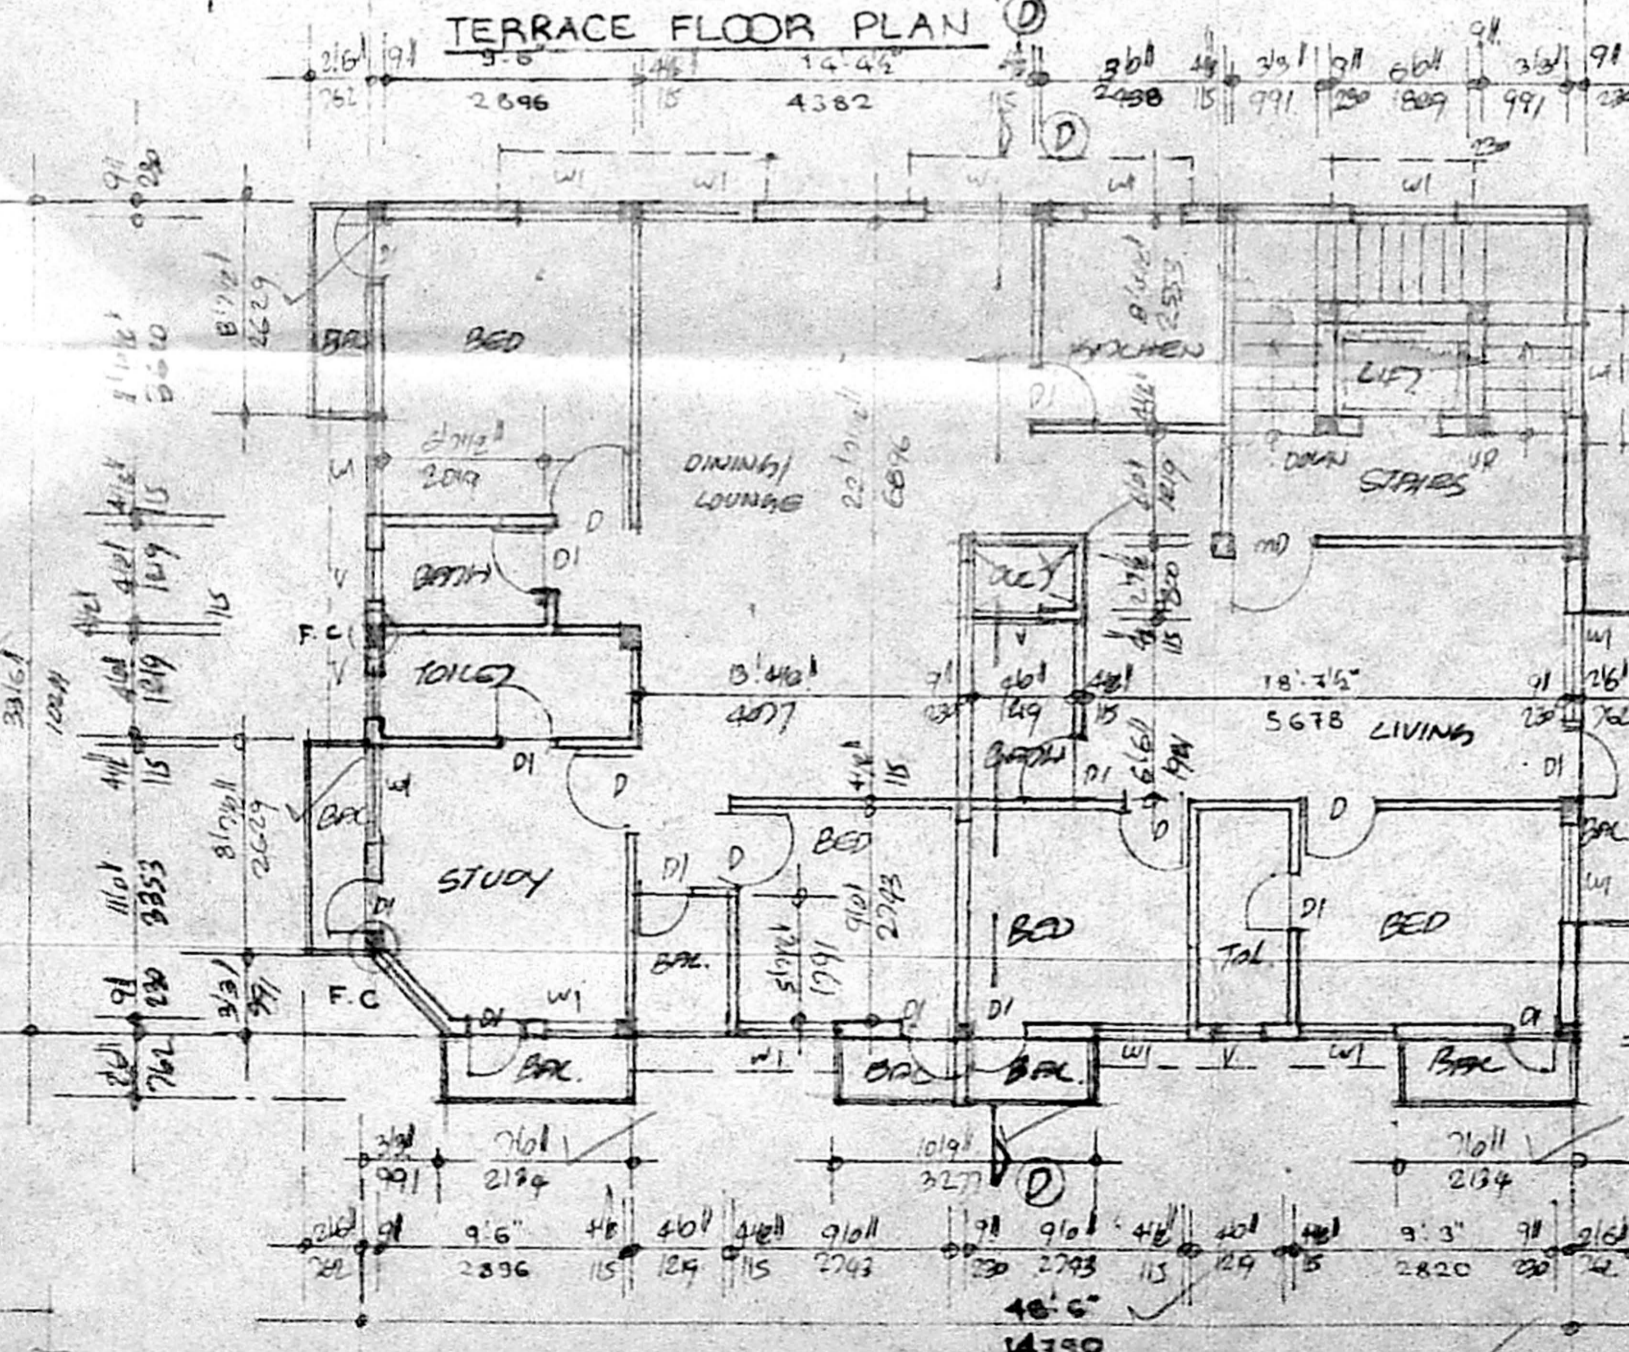


TYPICAL FLOOR PLAN (1ST & 2ND FLOORS)

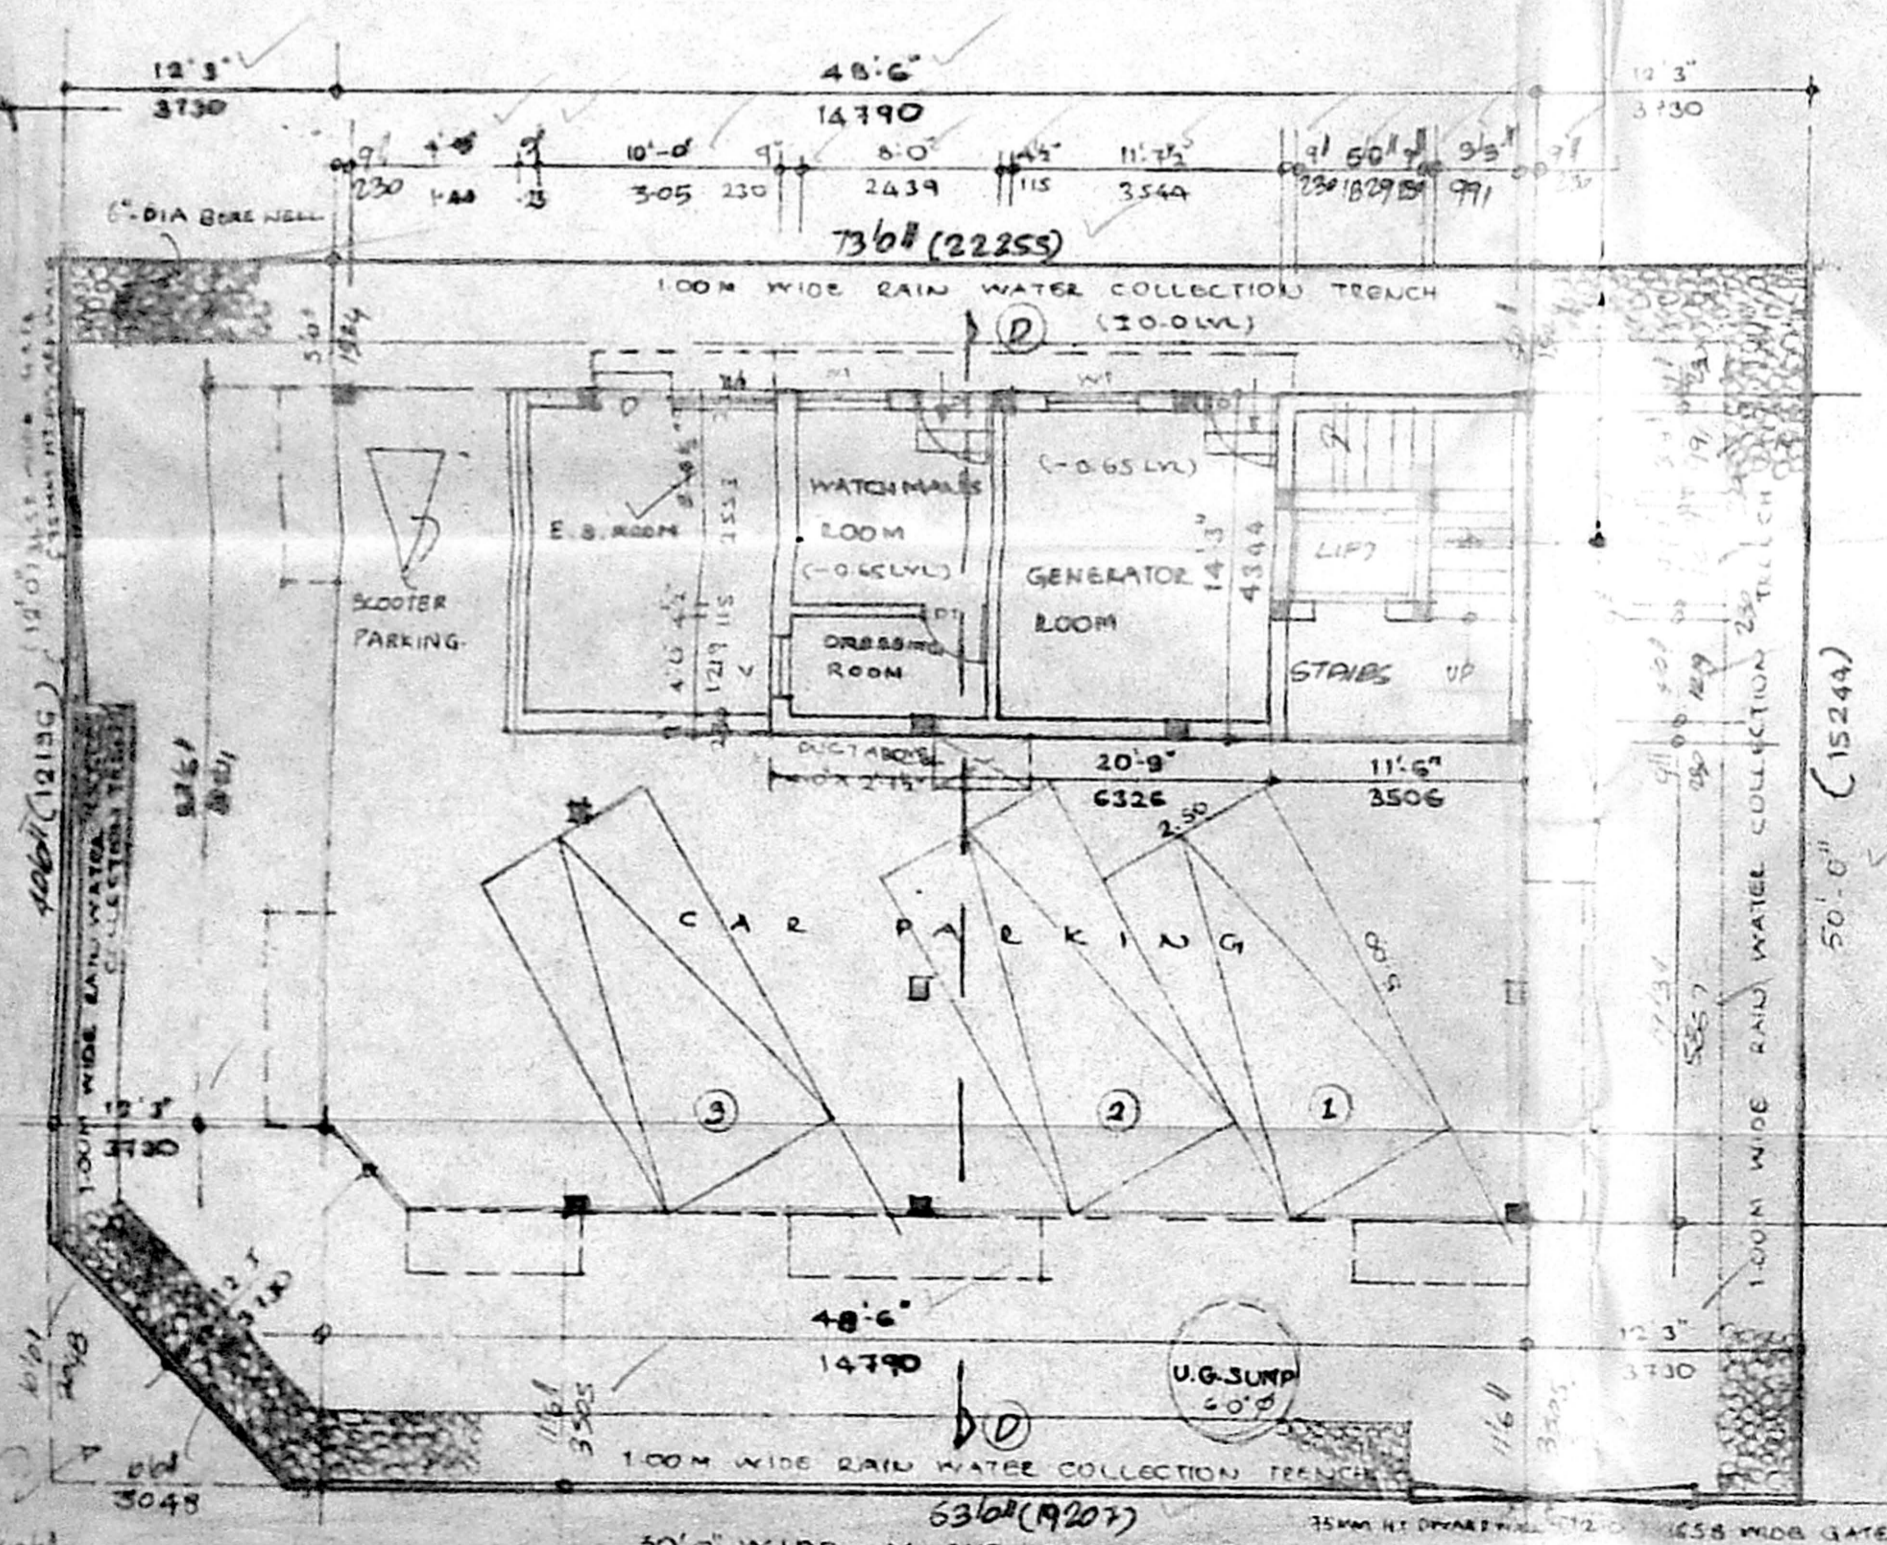

SITE CUM STILL FLOOR PART & GROUND FLOOR PART

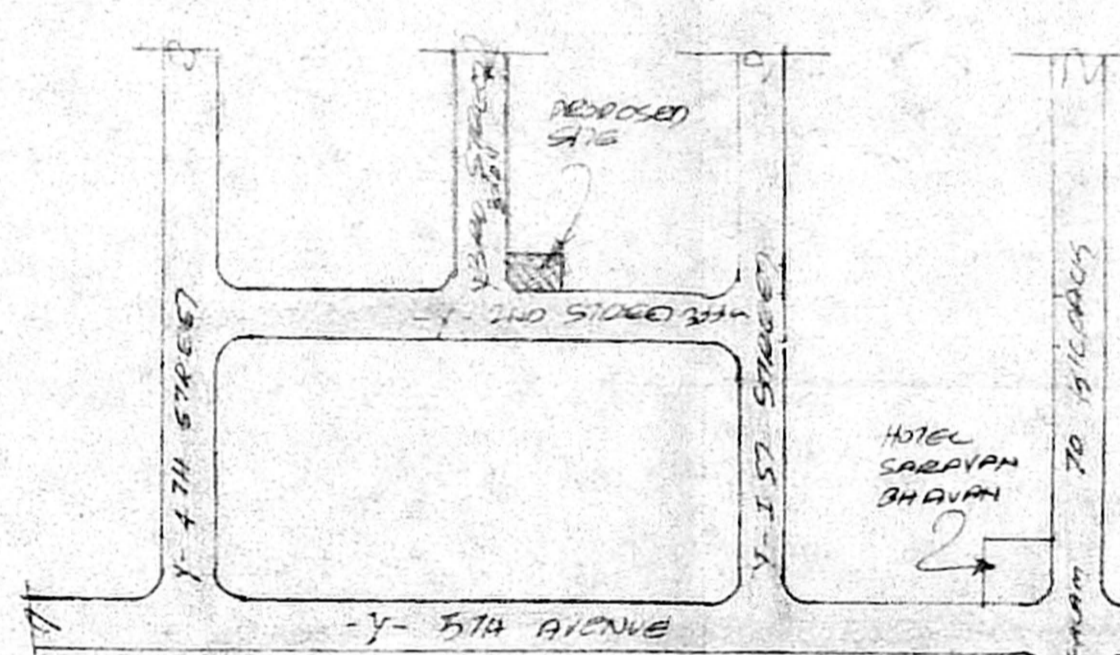

KEY PLAN

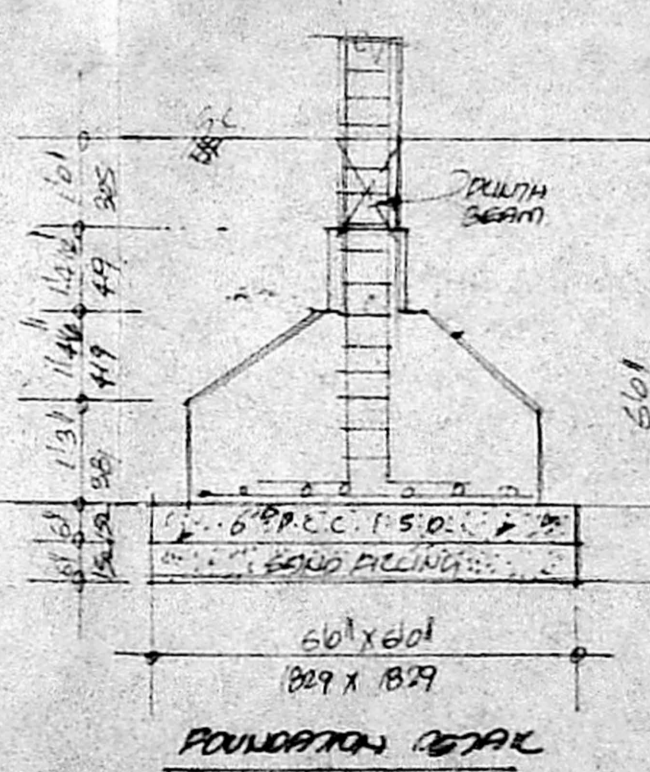

FOUNDATION DETAIL

SCHEDULE OF SURVEY

TYPE	SIZE	DESCRIPTION
MD	CMDA/B/19/NO. 2003	
D	CANONICAL	
D	Asstt. Commr.	
U	Scholarship	CW RELATED WORK
V	P.A.S. x 200	CW RELATED WORK
	A.P.	D.P.

SPECIFICATION:-

1. R.C.C. COLUMN FOUNDATION
2. R.C.C. RAFT BEAM, CHIEF, SANDSHED AND DEEP GRADE BEAM IN CM 1:2:4
3. BRICK WORK IN SAND BEDDED SUPER STRUC. AND PARAPET WALLS TO BE IN CM 1:2:4
4. MOSAIC FLOORING IN CM 1:2:4
5. ALL WALL PLASTERING IN CM 1:2:4
6. ALL WOOD WORKS SHOWN IN STANDARD WITH TWO COATS OF WHITE WASH AND GLENE
7. TWO COATS OF PAINT OVER ONE COAT OF PRIMER
8. WEATHERING COATS IN CM AND TWO COURSE OF PLAT THE LAID TO SLOPE

AREA STATEMENT:-

STILTS FLOOR	531	52.64
(INCL. GENERATOR/WATCHMAN ROOM)		
FIRST FLOOR	1744	162.08
SECOND FLOOR	1744	162.08
THIRD FLOOR	1277	118.68
TOTAL	5396	501.48
PLOT AREA	3625.88	336.90 sqm
PLOT COVERAGE	32.32%	P.S.T-147
STILTS (CAR PARKING)	994.88	92.38 sqm

COLOR INDEX

PROPOSED SHOWN THIS	[Symbol]
BOUNDARY SHOWN THIS	[Symbol]
ROAD SHOWN THIS	[Symbol]

OWNER'S SIGNATURE

PROPOSED RESIDENTIAL BUILDING
 (STILTS + 2 FLOORS 3RD FLOOR PART) PLOT
 NO. 4560, DOOR NO. 162, Y-BLOCK
 3RD STREET, ANNA NAGAR, CHENNAI
 600 040, MULLAM VILLAGE, S.NO. 94/11 PART
 T.S. NO. 861, BLOCK NO. 2
 CORP. DIVISION - 66 ZONE - V

LICENSED SURVEYOR
 F. K. Vijaya Sankar, R.A.
 REGISTERED ARCHITECT,
 REGN NO. CA 75/2004
 Class. No. 366, Corporation of
 75, GREENWYTH ROAD,
 R. A. PURAM, MADRAS-600 029