


**APPROVED**  
 SUBJECT TO THE CONDITIONS IN THIS OFFICE LETTER  
 No. B3/8243/2003 Date 06.05.2003  
 FOR MEMBER SECRETARY  
 CHENNAI METROPOLITAN  
 DEVELOPMENT AUTHORITY  
 CHENNAI-600 008

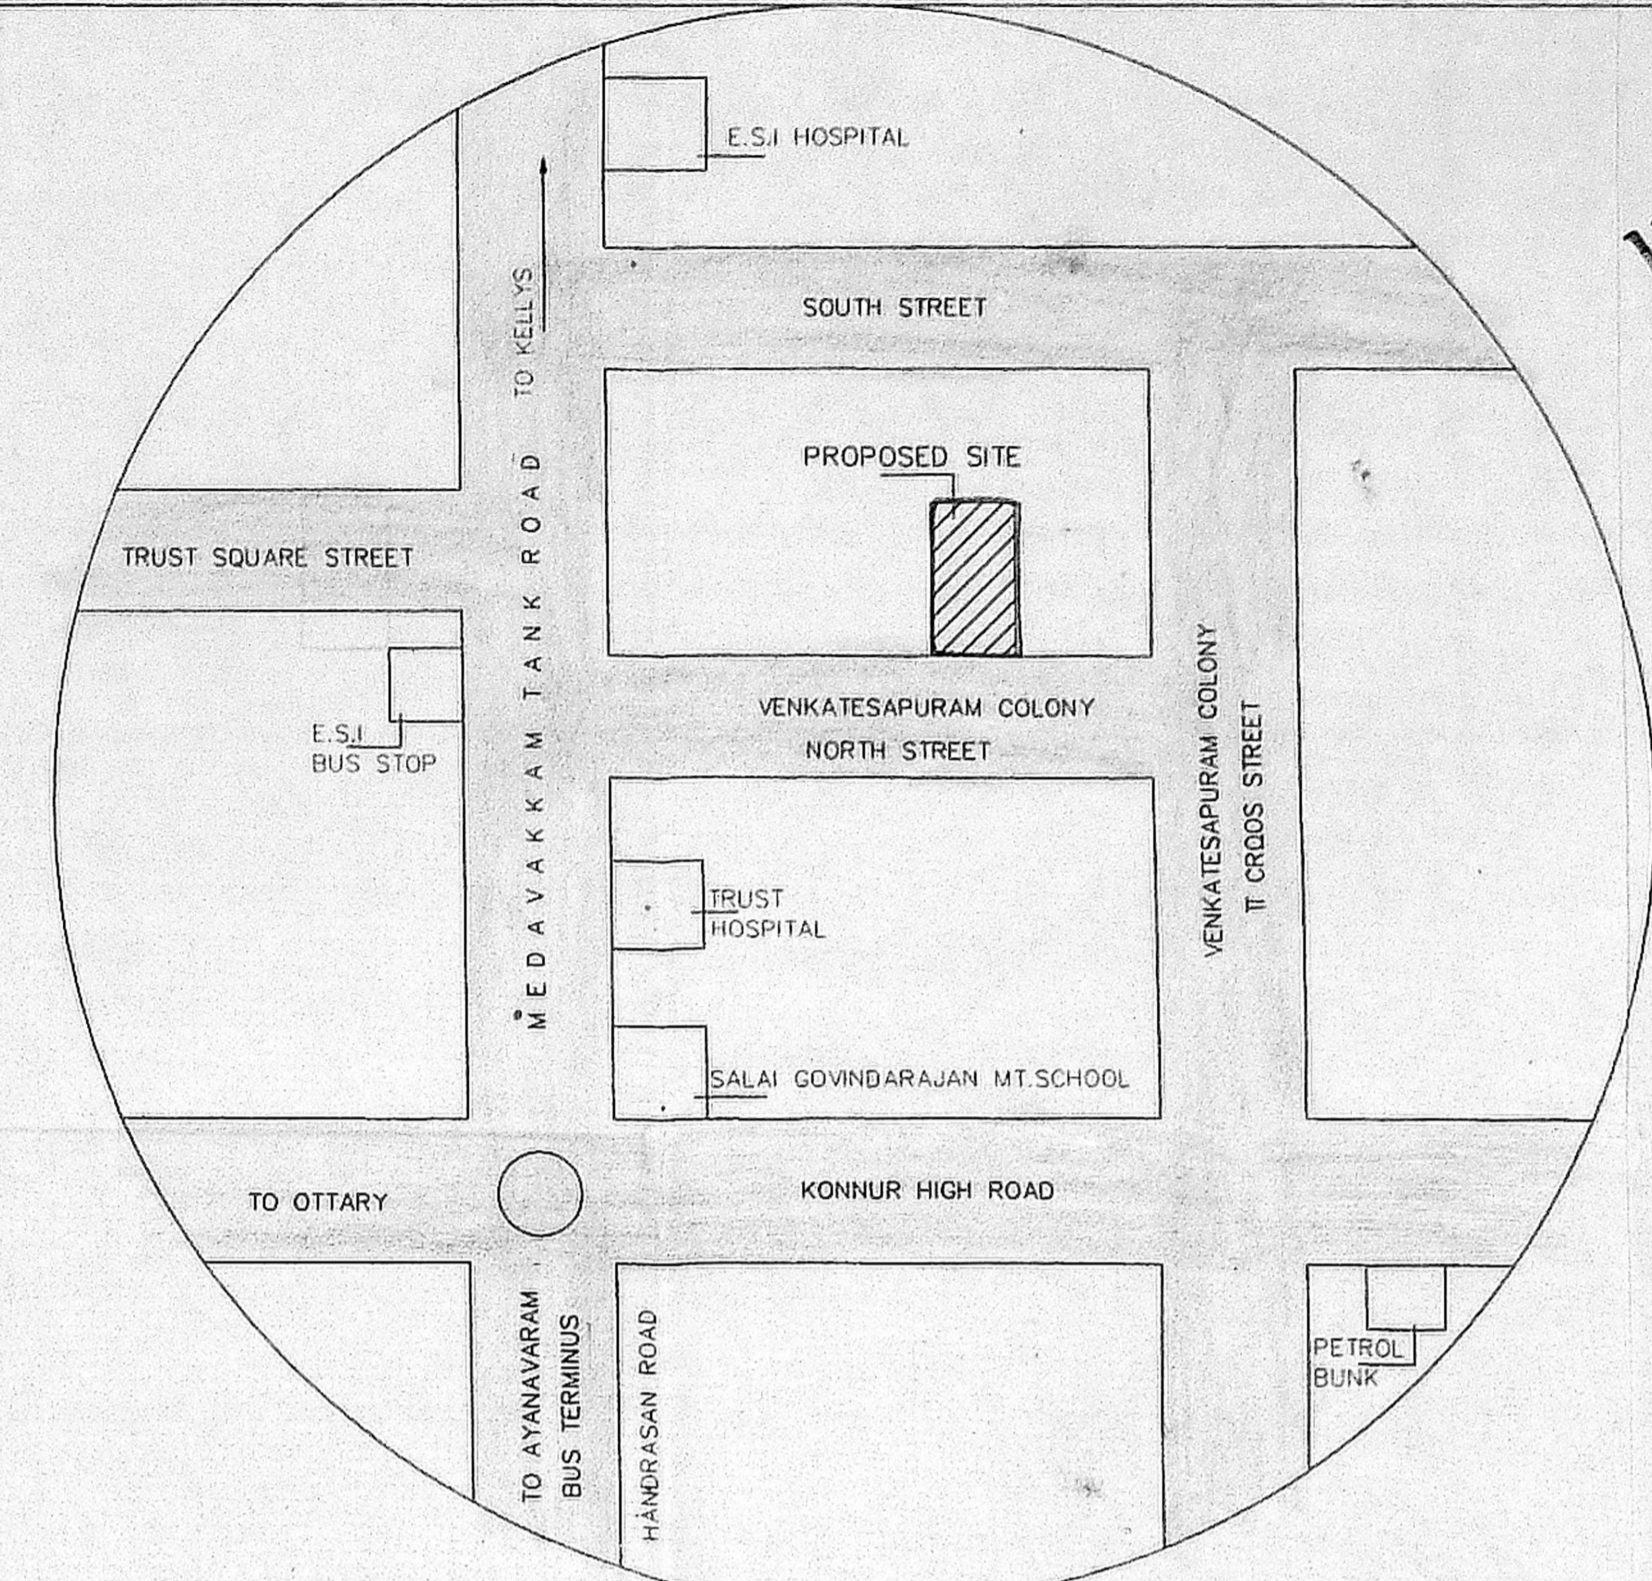

**Schedule of joinery**

No	Width	Height	Description
D	3'-7"	7'-0"	T.W. Panel Door
D1	3'-0"	7'-0"	Flush Door
D2	2'-6"	7'-0"	Flush Door
W	6'-0"	4'-0"	C.W. glazed window
W1	6'-0"	4'-0"	C.W. Glazed window
W2	3'-0"	4'-0"	C.W. Glazed window
W3	3'-0"	3'-0"	C.W. Glazed window
V	1'-0"	1'-0"	Ventilator

- SPECIFICATION**
- P.C.C. 1:4:8
  - R.C.C. 1:2:4
  - 230 mm Brick work in cm 1:5
  - 115 mm Brick work in cm 1:5
  - Plastering the ceiling in cm 1:3
  - Plastering the walls in cm 1:4
  - Weathering course in brick-jelly lime concrete with a course of flat tiles.
  - The O.H.T. is scientifically closed.
  - The U.G. sump is scientifically closed.
  - All w.c.'s in ground floor riser by 0.91m from ground level.

**Area statement**

Proposed construction:

	Sq.ft	Sq.m
Plot area	4969.00	405.92
Ground Floor Area	1438.50	133.64
First Floor Area	1671.64	155.30
Second Floor Area	1671.64	155.30
Third Floor Area	1671.64	155.30
Total Builtup Area	6453.42	599.54

F.S.I. Applied for : 1.478

Plot coverage : 38.9%

**Legend**

Proposed construction :

Boundary line :

Roads :

Sewer line :

Water line :

**OWNER :**

*(Signature)*

**JOB TITLE**

Plan Showing the Proposed Apartments at Plot No. 97 Old No. 17, New No. 32 North Street, Venkatesapuram Colony, Ayanavaram, Chennai - 23 Bearing T.S. No. 59, Block No. 36, Ayanavaram Village

Scale : 1"=8'-0" Date : 17-03-2003

**Licensed Surveyor:**

*(Signature)*

**V. SRINIVASAN, A.I.A.**  
 Registered Architect - CA/86/19755  
 Licensed Surveyor - Corporation of Chennai  
 R.A. No. 344  
 C-Block No. 37, 17th St. Anna Nagar,  
 Chennai - 600 040. Ph: 2-628-6529

