




6 FLOOR PLAN

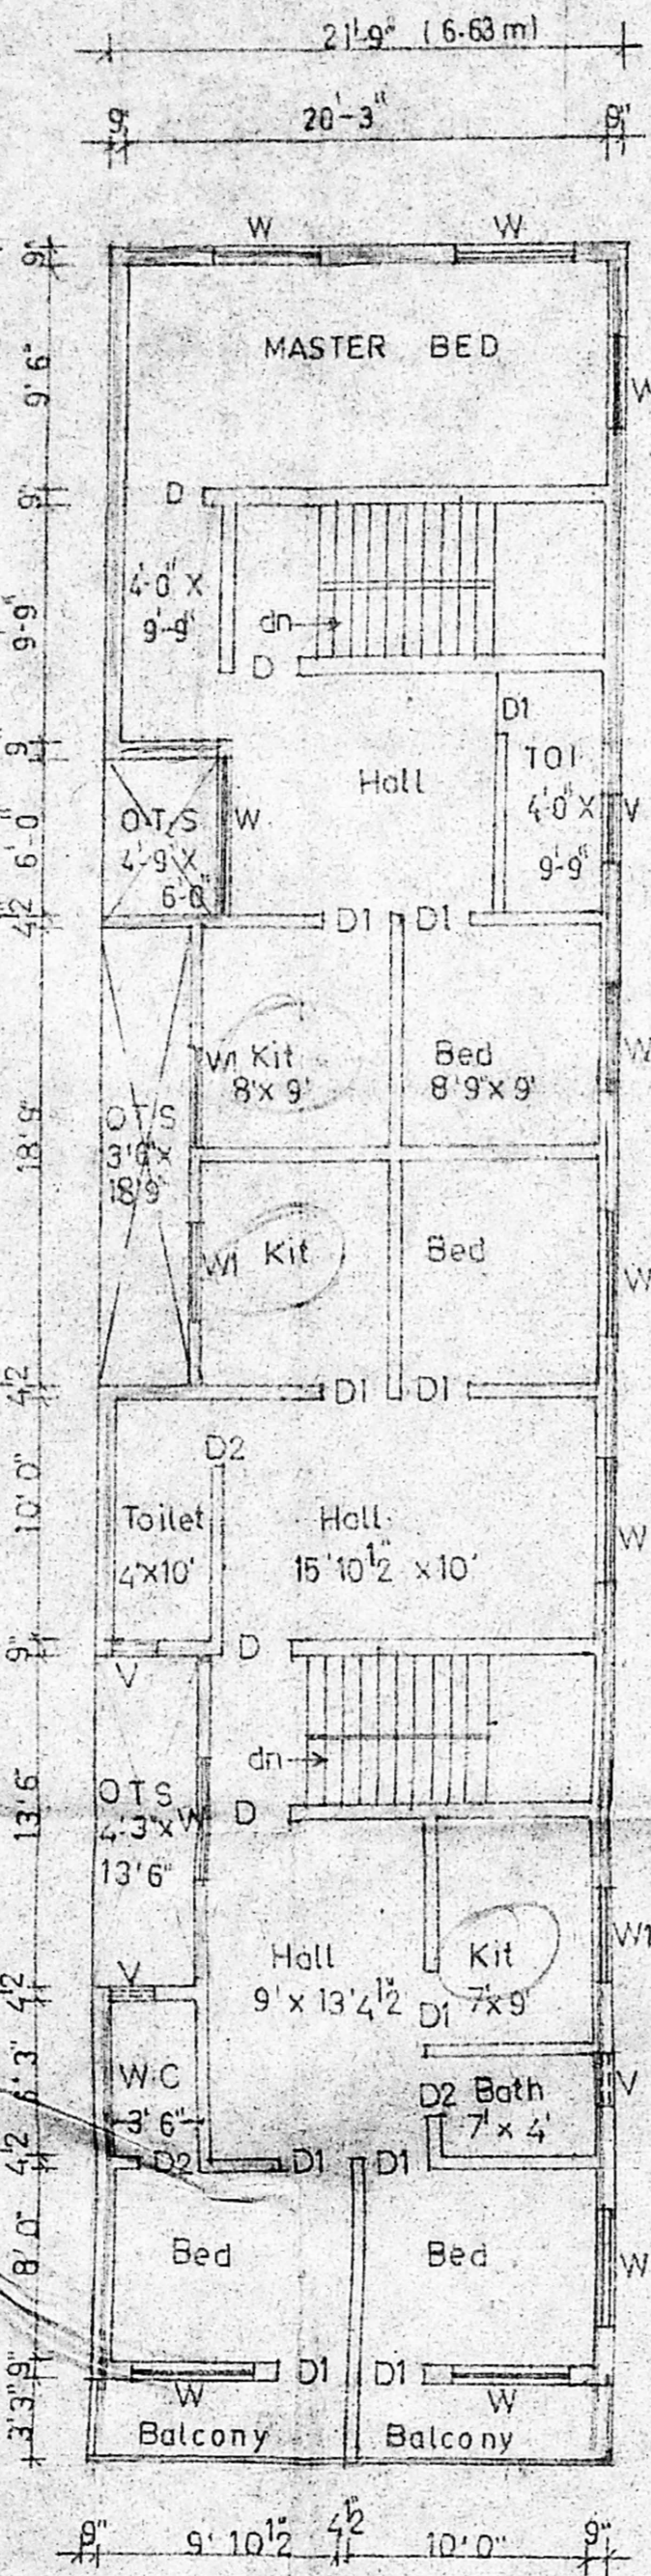



TYPICAL 1, 2 & 3RD FLOOR PLAN

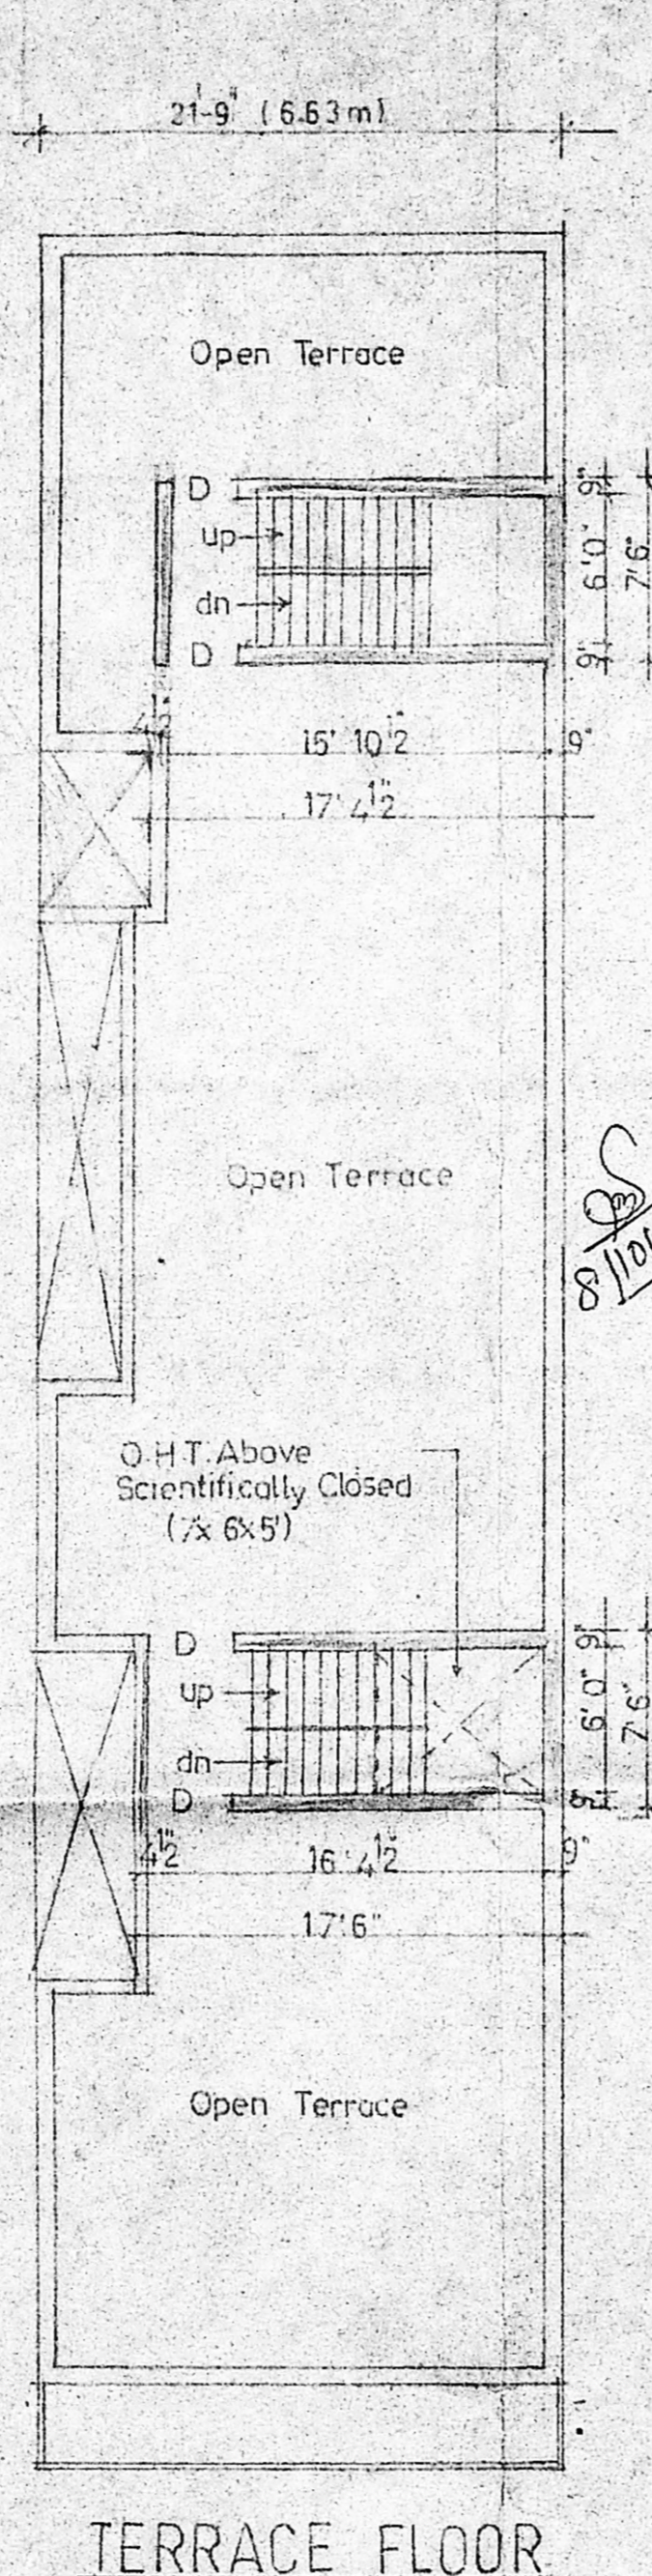


TERRACE FLOOR PLAN

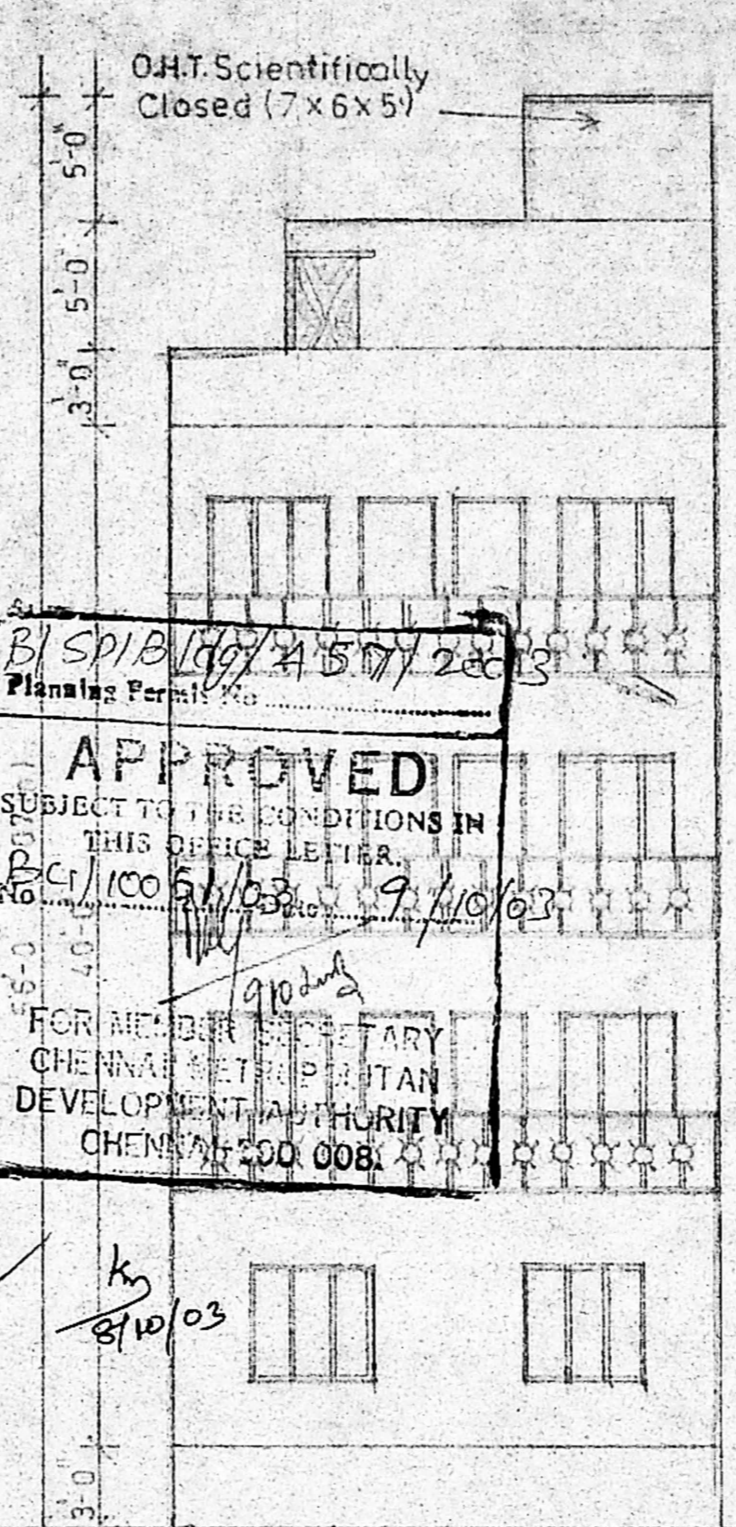


FRONT ELEVATION

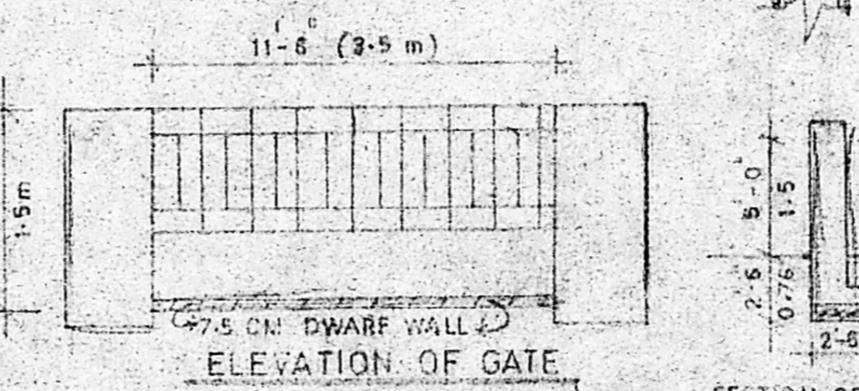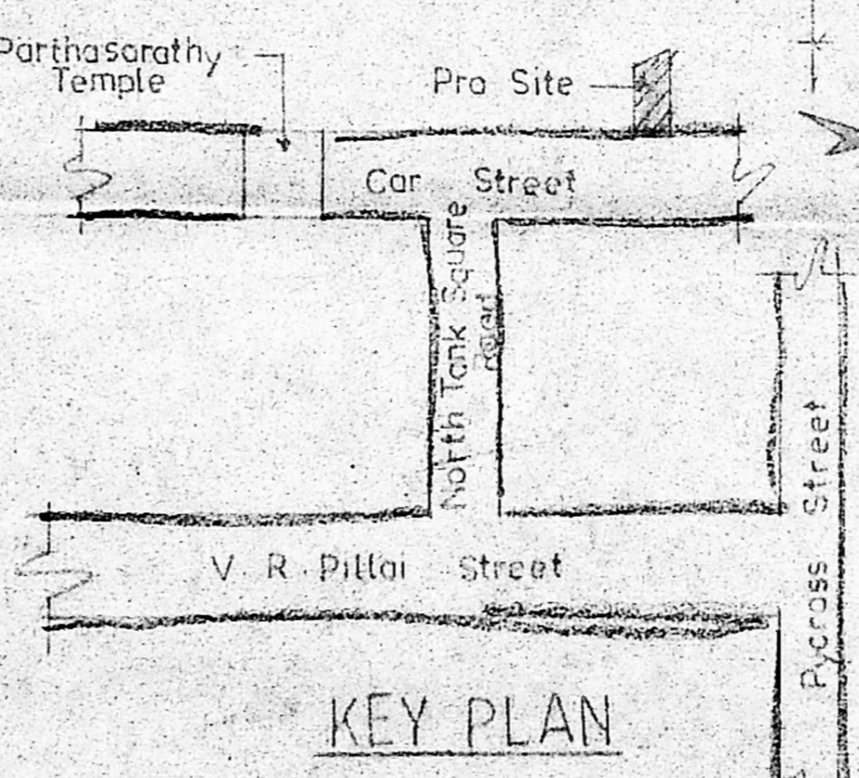

ELEVATION OF GATE

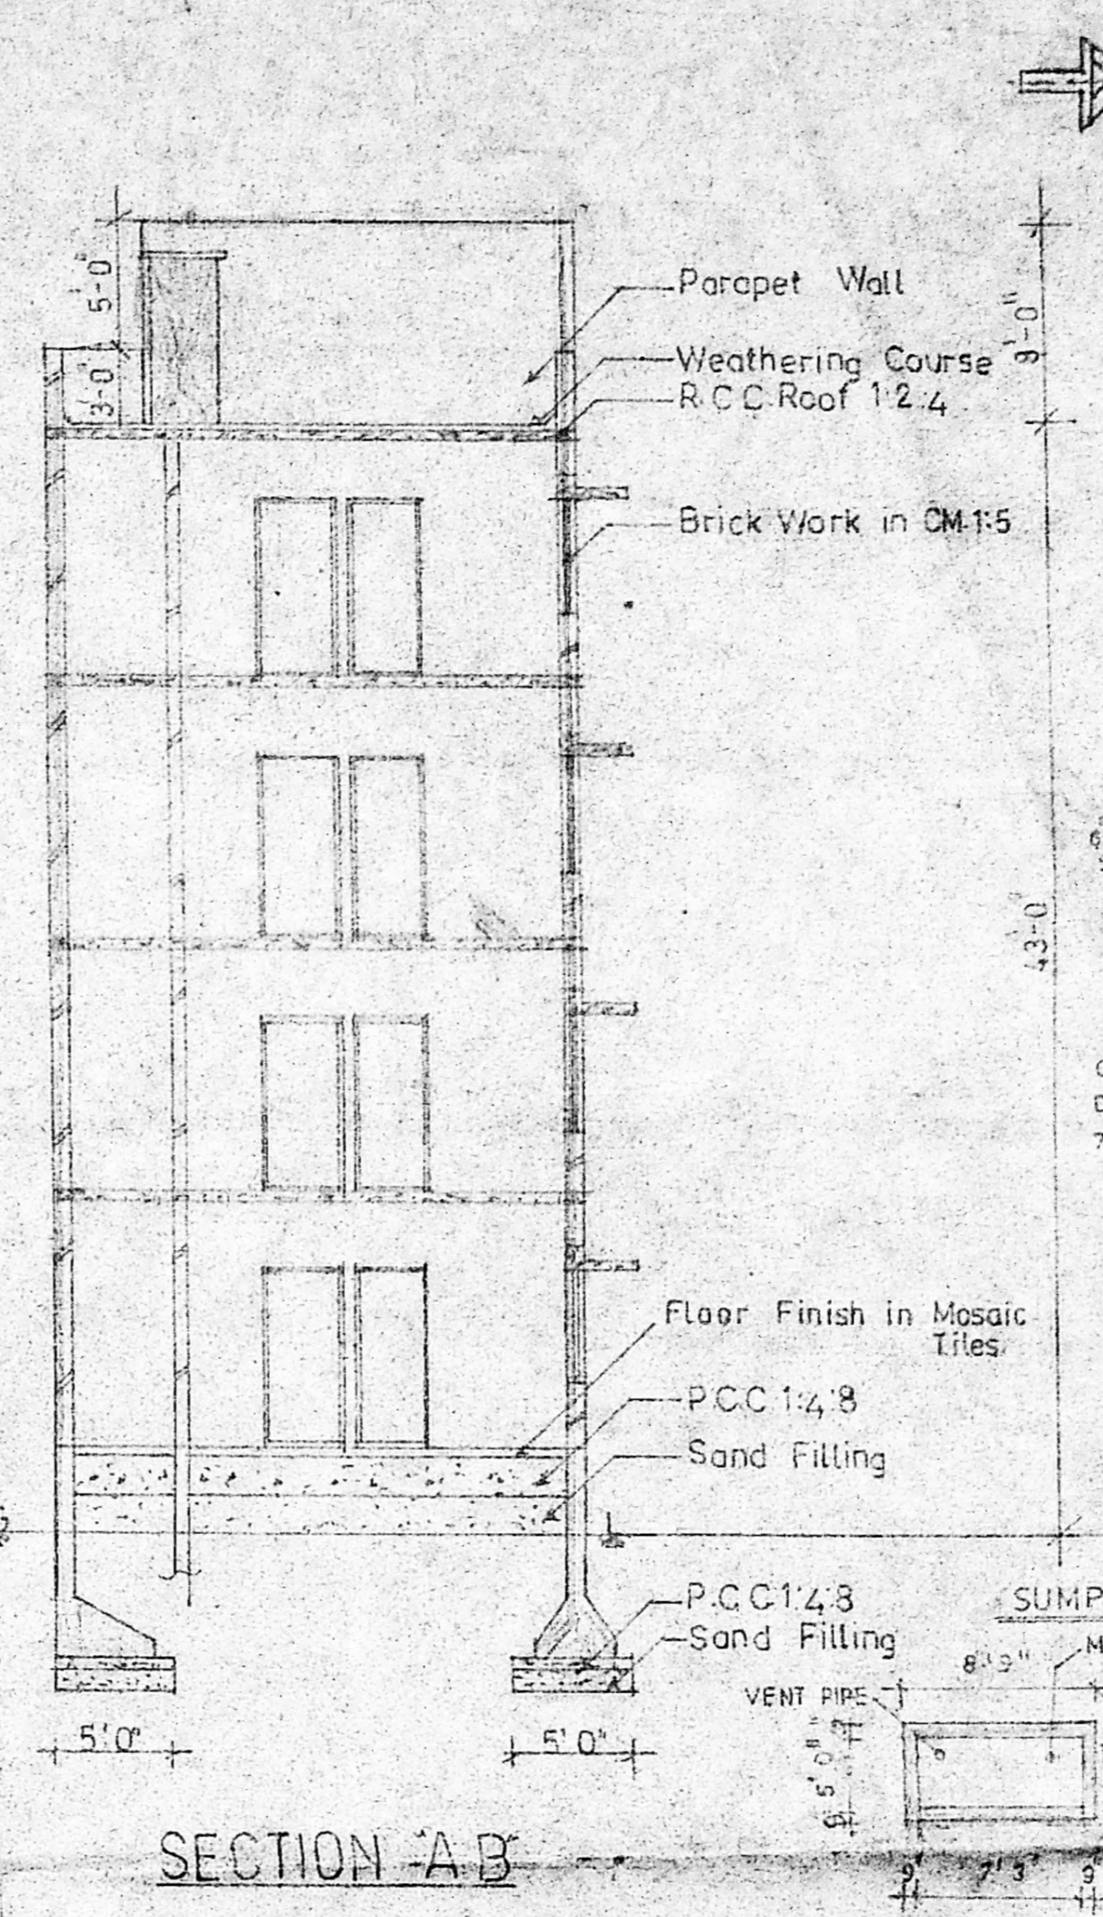

SECTION A-B

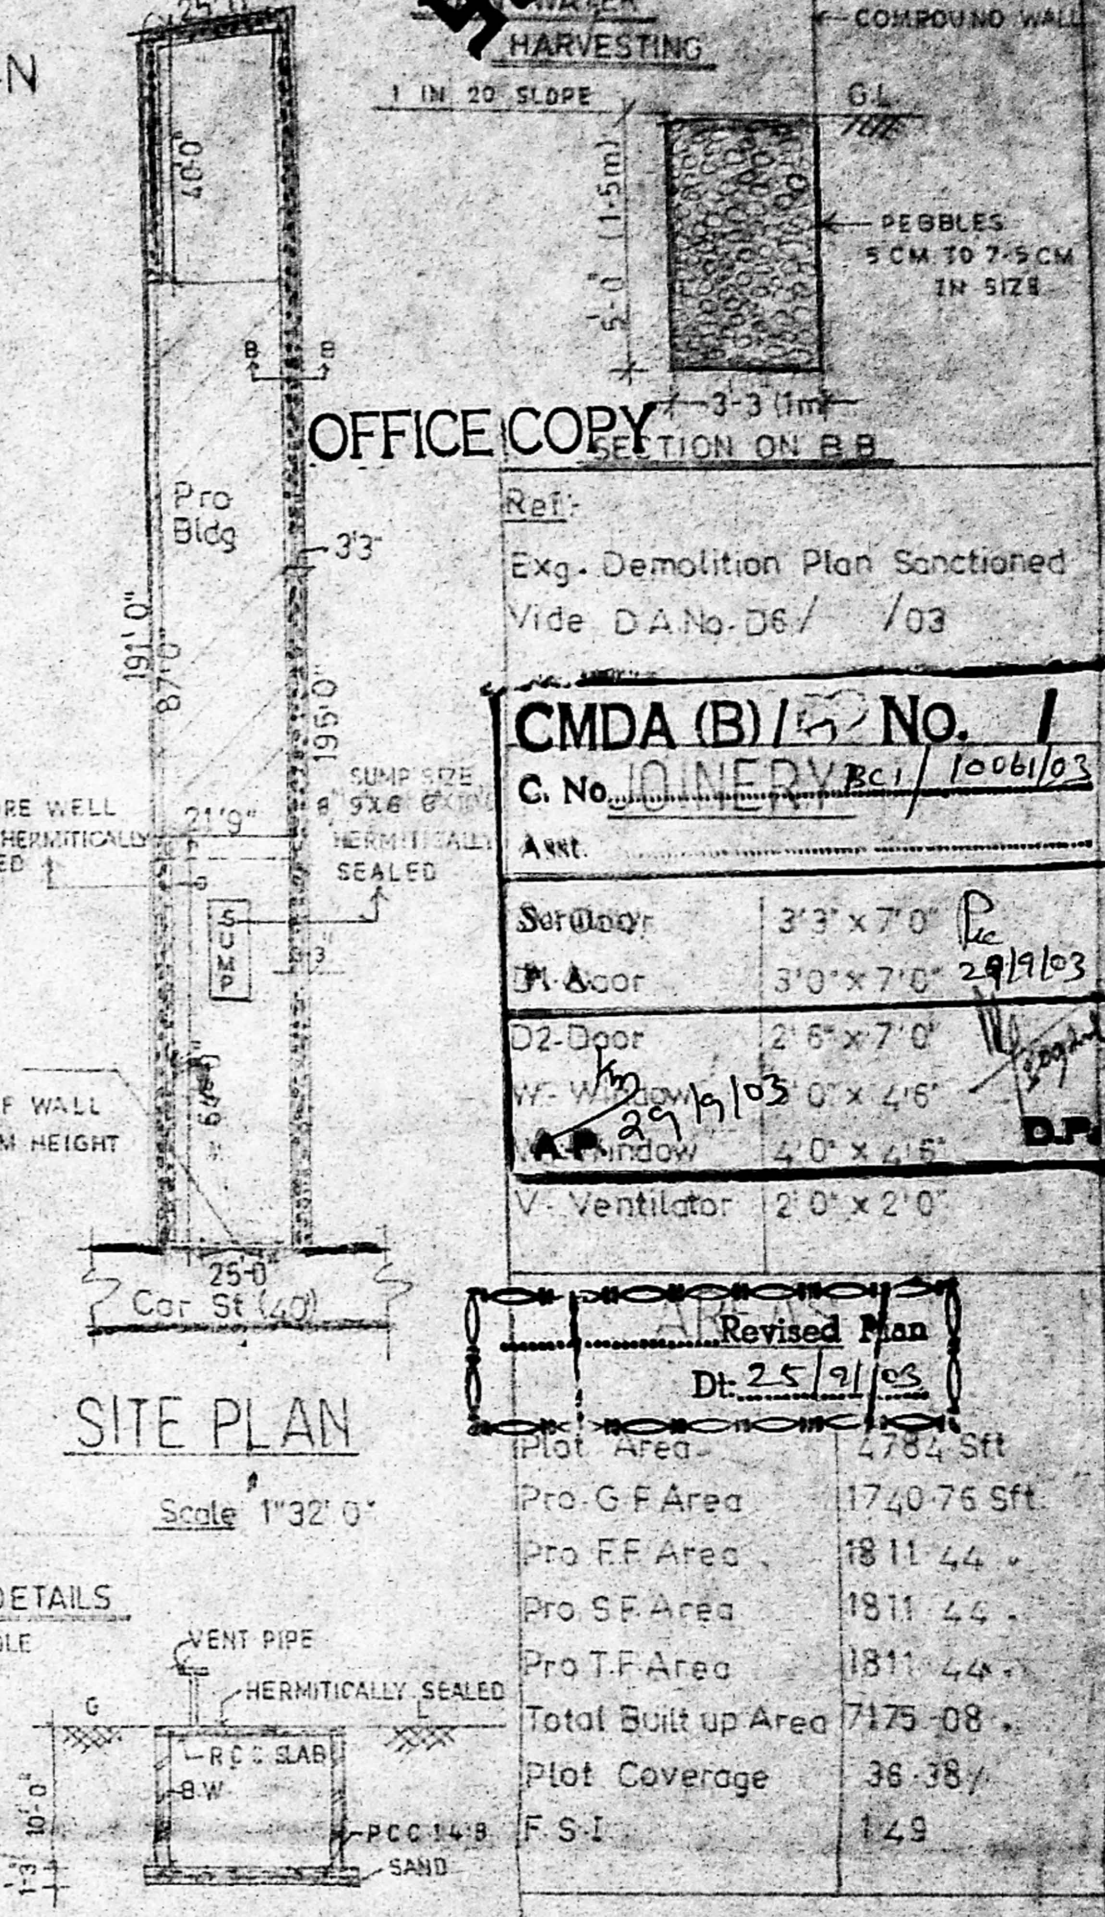

SITE PLAN

S R P PLANNERS.	
Plot Area	2784 Sft
Pro. G.F Area	1740.76 Sft
Pro. FF Area	1811.44
Pro. SF Area	1811.44
Pro. TF Area	1811.44
Total Built up Area	7175.08
Plot Coverage	36.38%
F.S.I	1.49

LEGEND
 Proposed Road
 Boundary

OWNER
 LICENSED SURVEYOR

CMDA (B) No. 1	
C. No. JOINERY	1006103
Avnt.	
Serv. Door	3'3" x 7'0"
M. Door	3'0" x 7'0"
D2-Door	2'6" x 7'0"
W. Window	0'0" x 4'6"
M. Window	4'0" x 4'6"
V. Ventilator	2'0" x 2'0"

Revised Plan
 Dt. 25/9/03

Approved
 SUBJECT TO THE CONDITIONS IN THIS OFFICE LETTER.
 FOR MEMBER SECRETARY
 CHENNAI METROPOLITAN
 DEVELOPMENT AUTHORITY
 CHENNAI-600 008

K. SELVAM, B.E. AMIE, C. Eng (I) A.I.E.
 Consulting Civil Engineer Chartered Engineer
 Approved Valuer & Licensed Surveyor,
 Class I Reg No. 600/2003/2004
 Door No. 11/17, Thiruvalluvar Salai,
 Mogappair East, Chennai-600 050.
 Ph. 26562050, Cell: 98412 82050
 (GREEN CHANNEL FILE NOT APPLICABLE)