
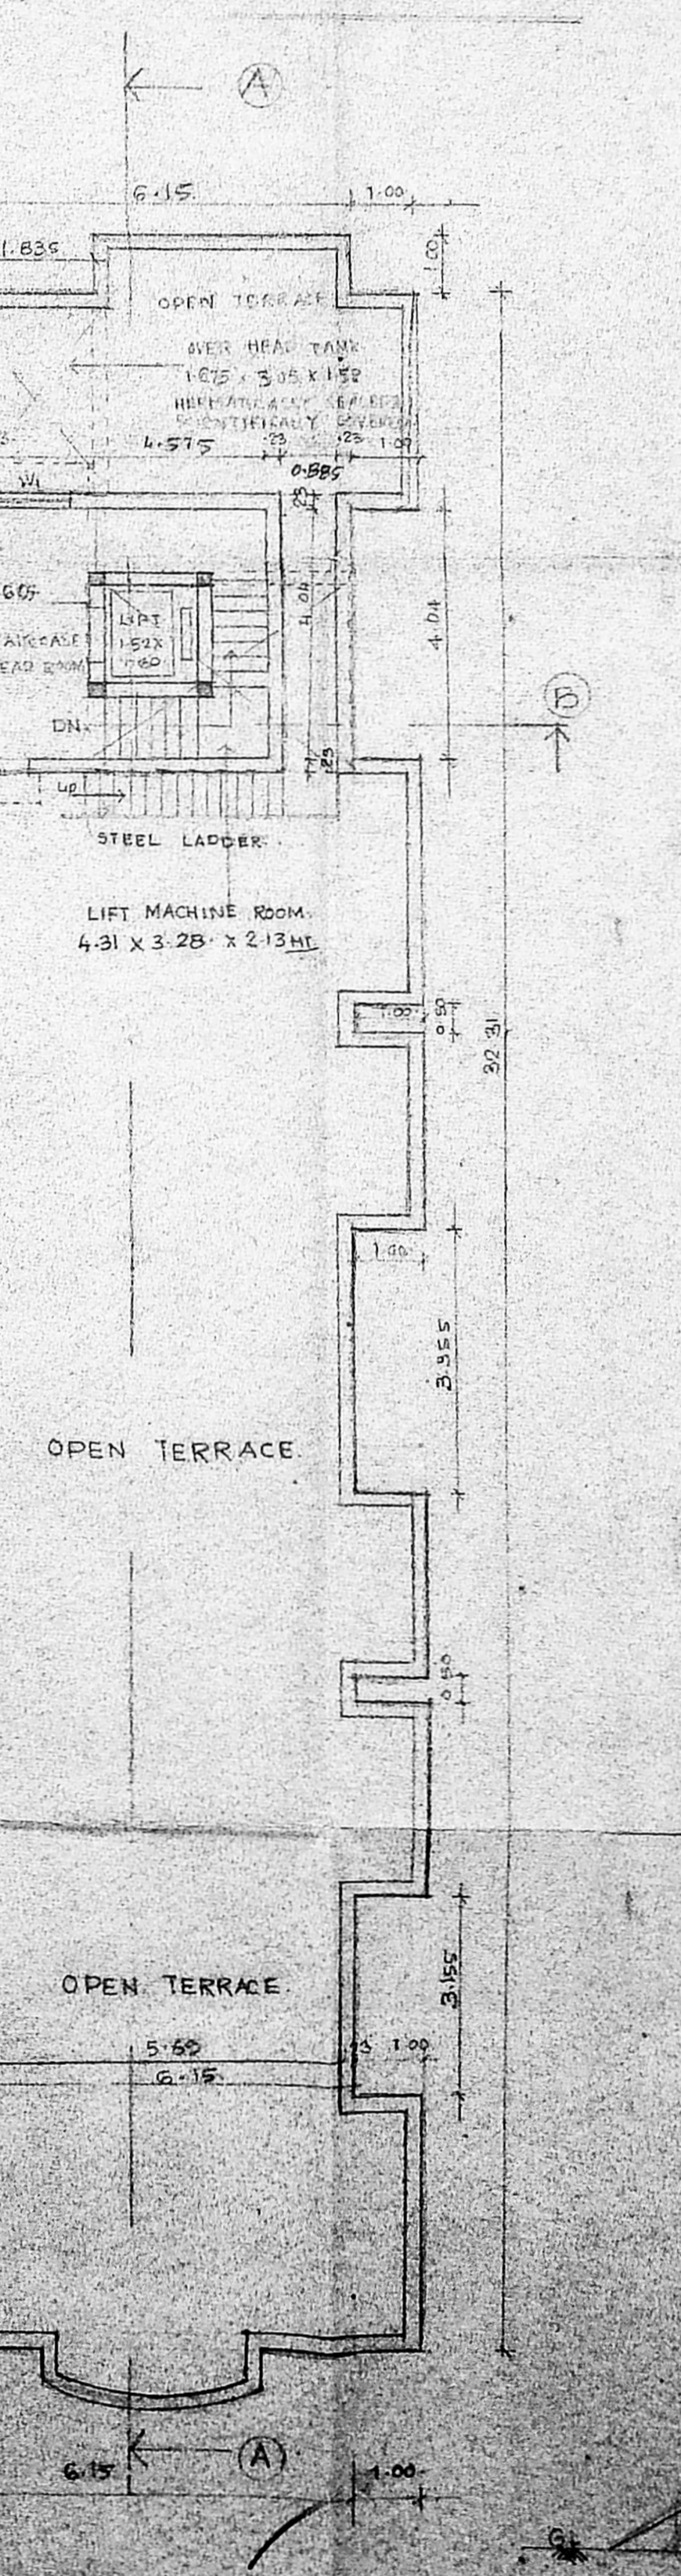
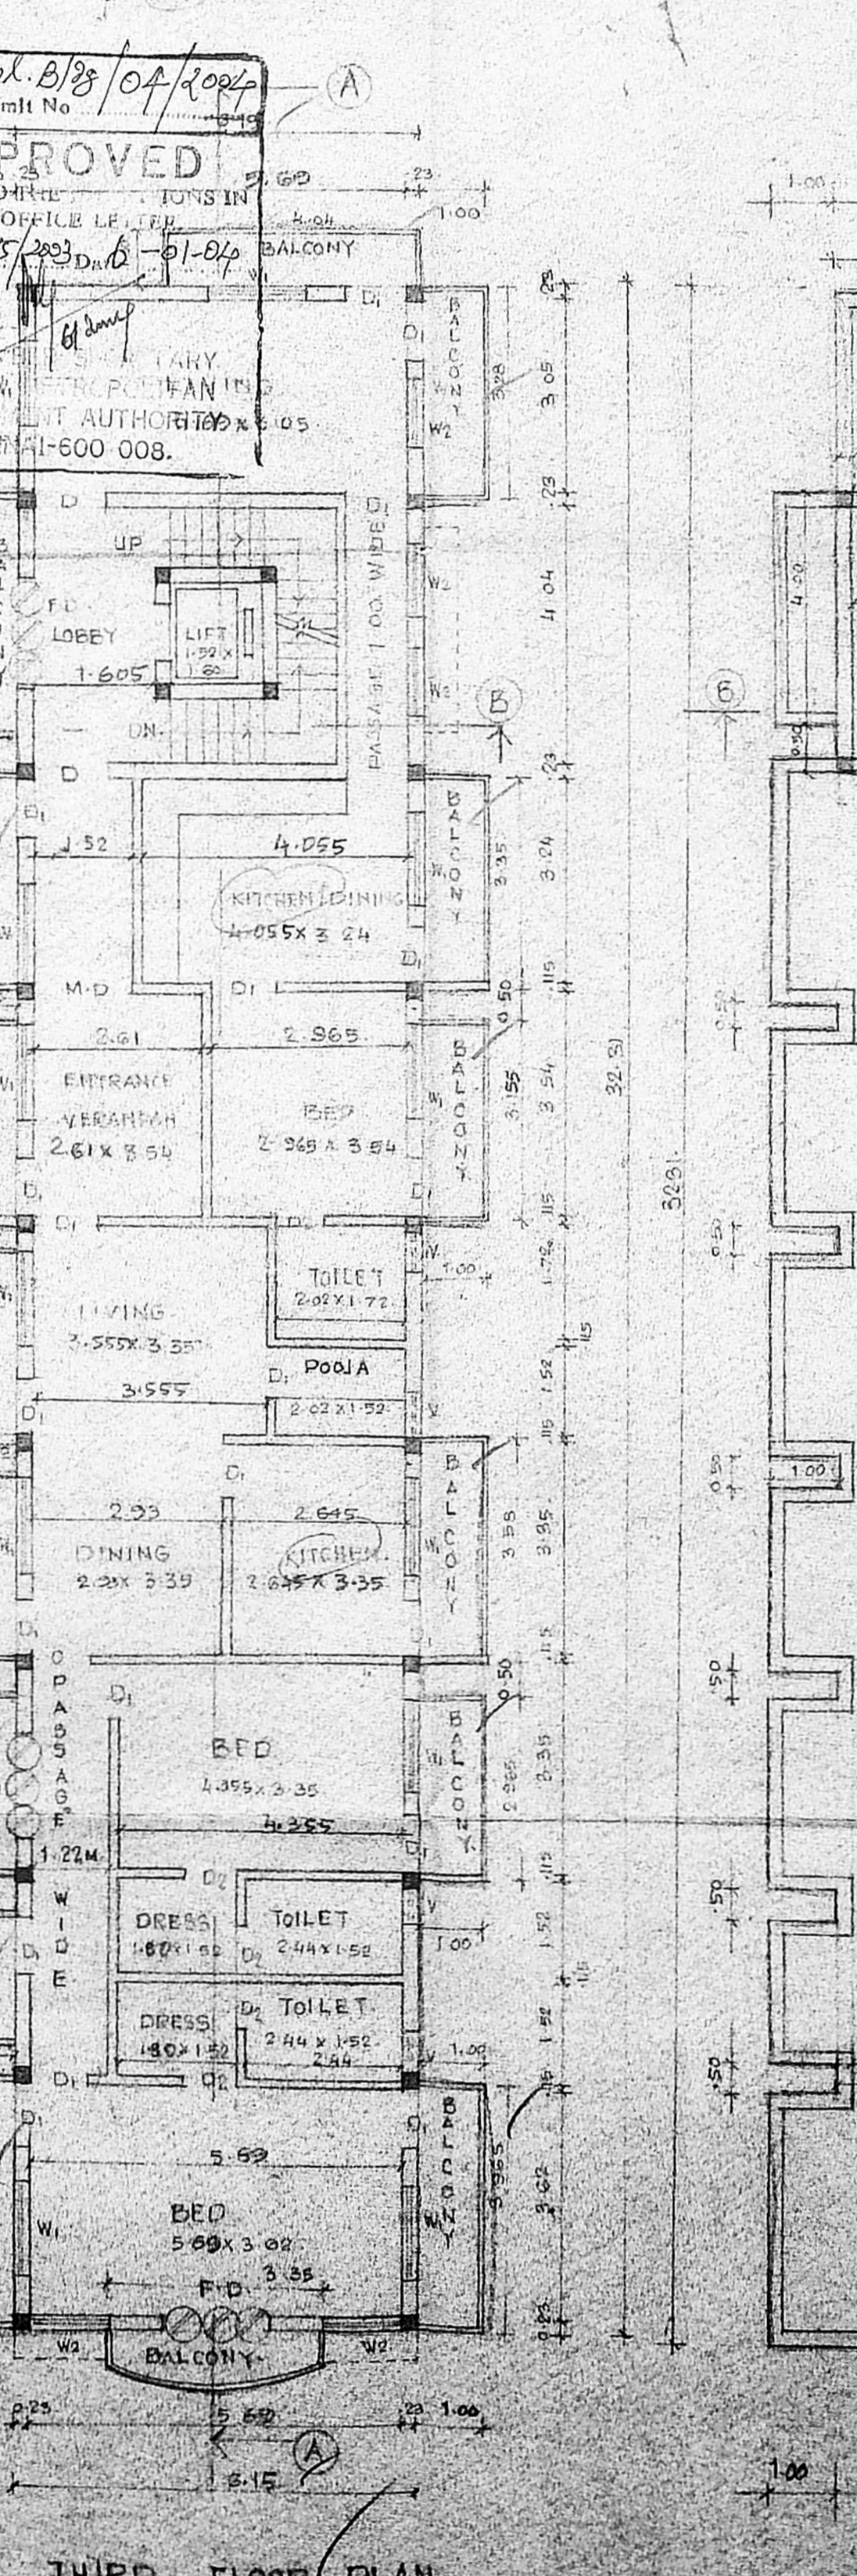
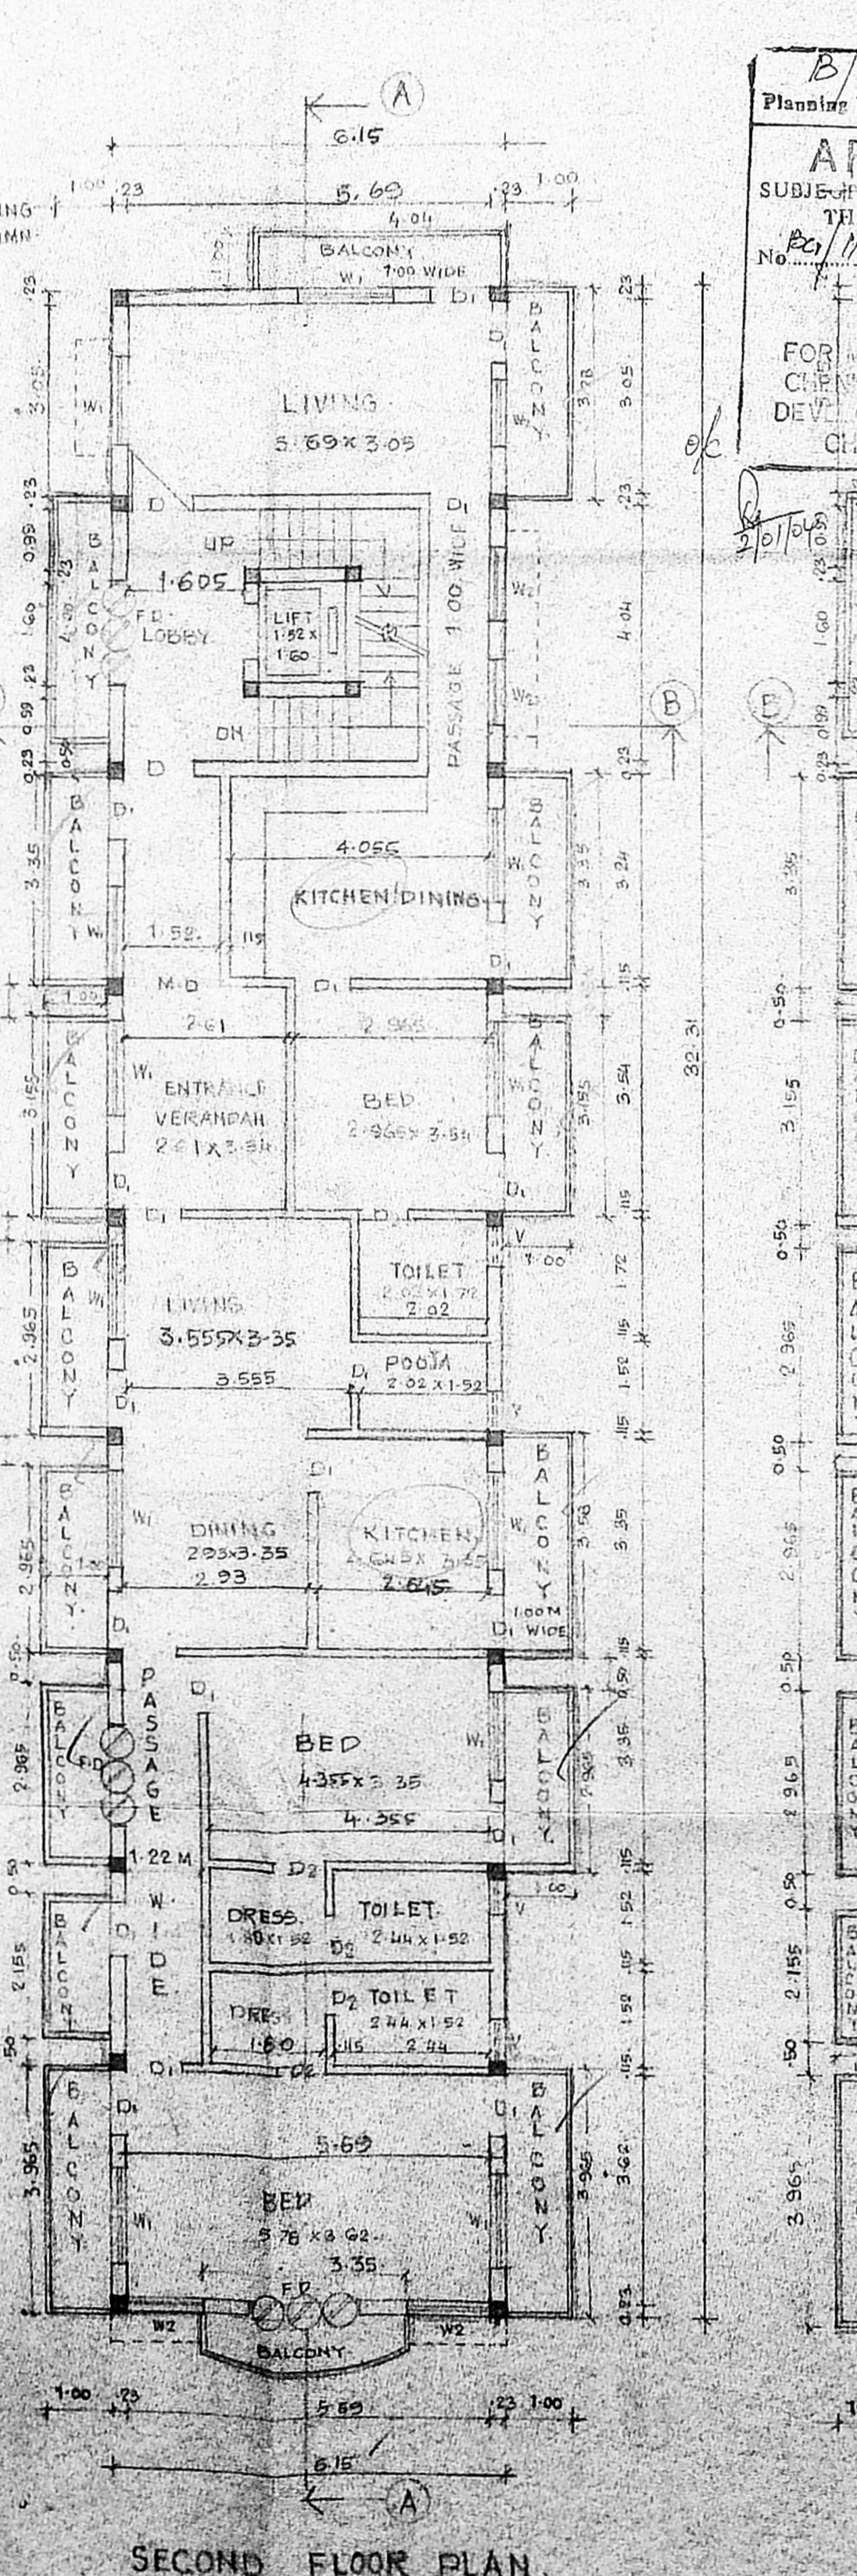
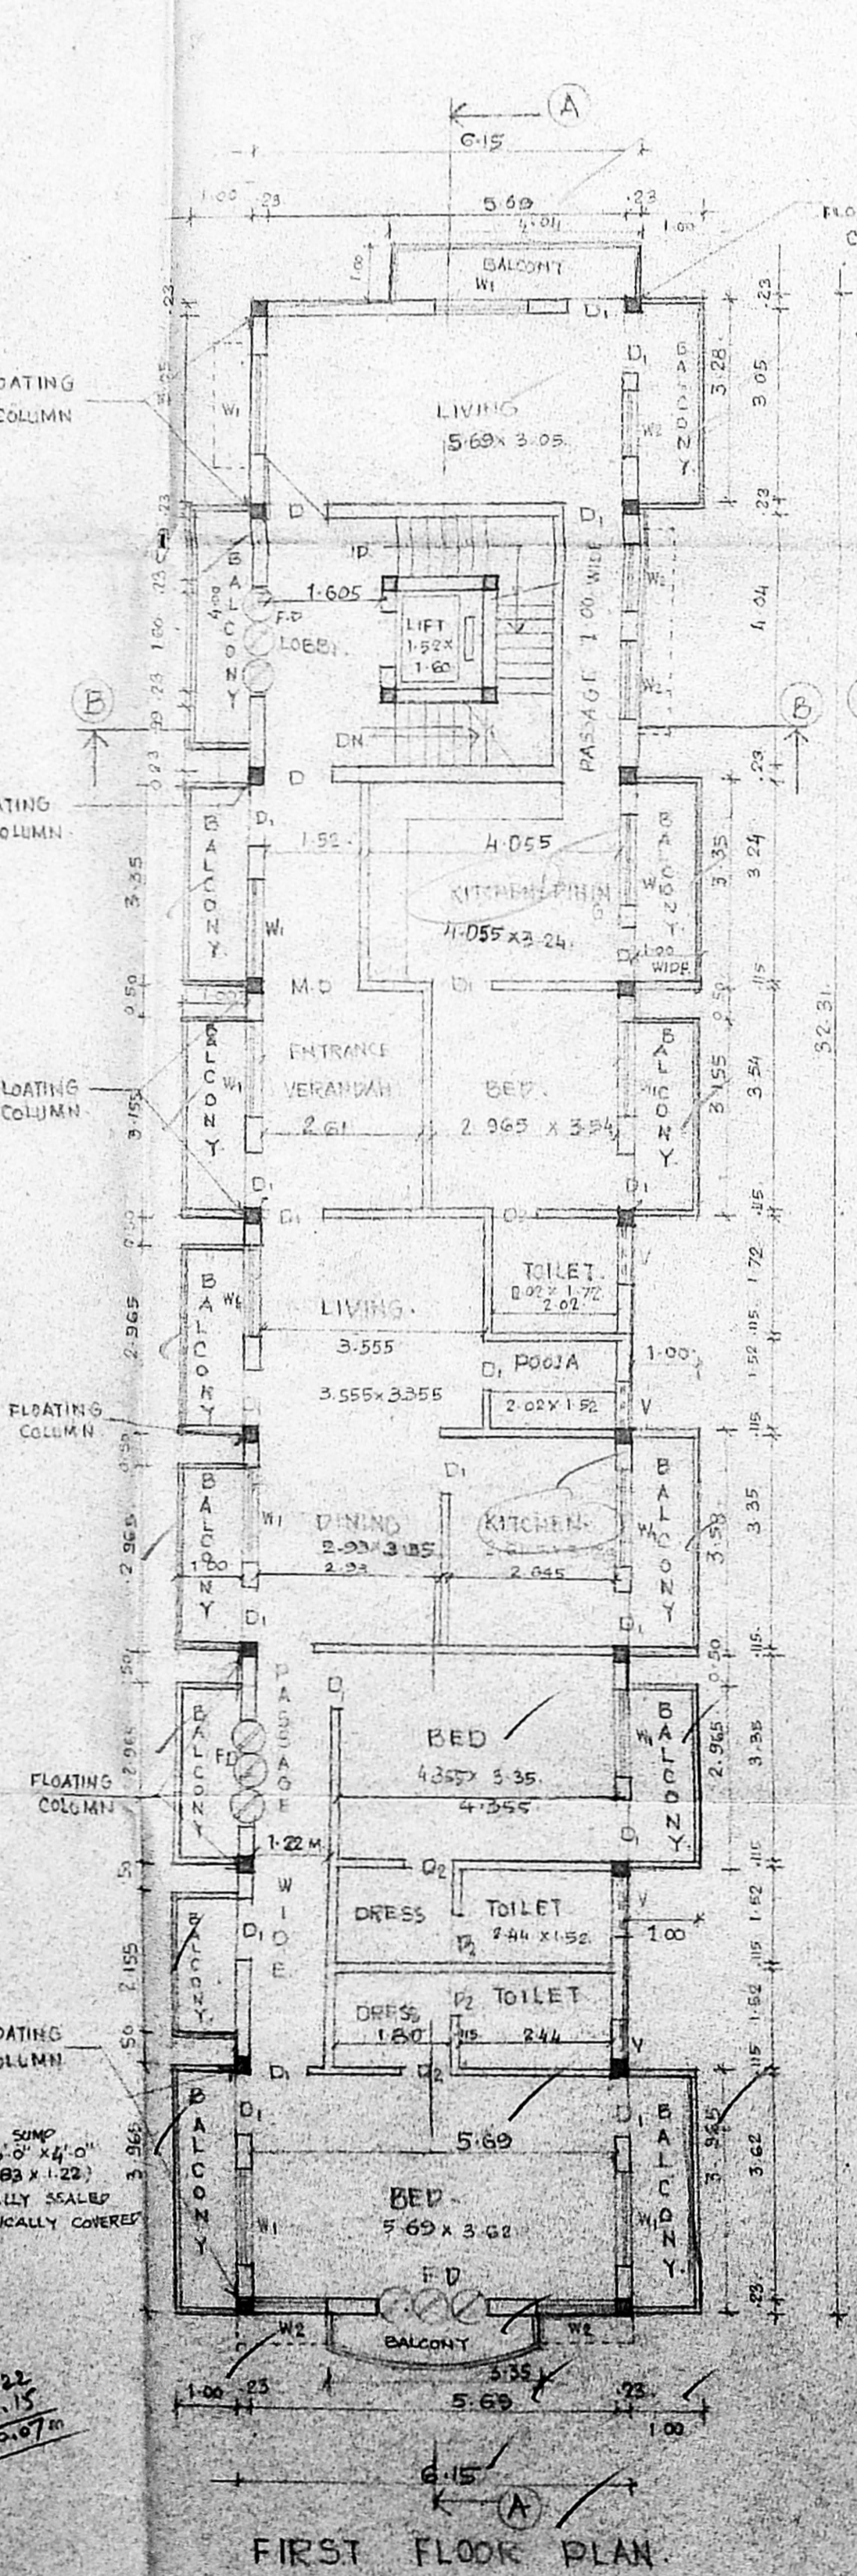


24228
 Revised Plan
 Dt. 25.12.2013
CMDA (B) No. 1
 C. No. 108/1/2013
 Ass: [Signature]
 Supt: [Signature]
 P. A. [Signature]

PROPOSED CONSTRUCTION OF
 RESIDENTIAL BUILDING AT DOOR NO. 106/1
 & NEW DOOR NO. 25 GREAMS ROAD INT. NO. 33/17 OF
 BLOCK NO. 6 NUNGAMBAKKAM
 DIVISION, EGMORE - NUNGAMBAKKAM
 TALUK, CHENNAI 600 006
 ZONE NO. 7 DIVISION NO. 110

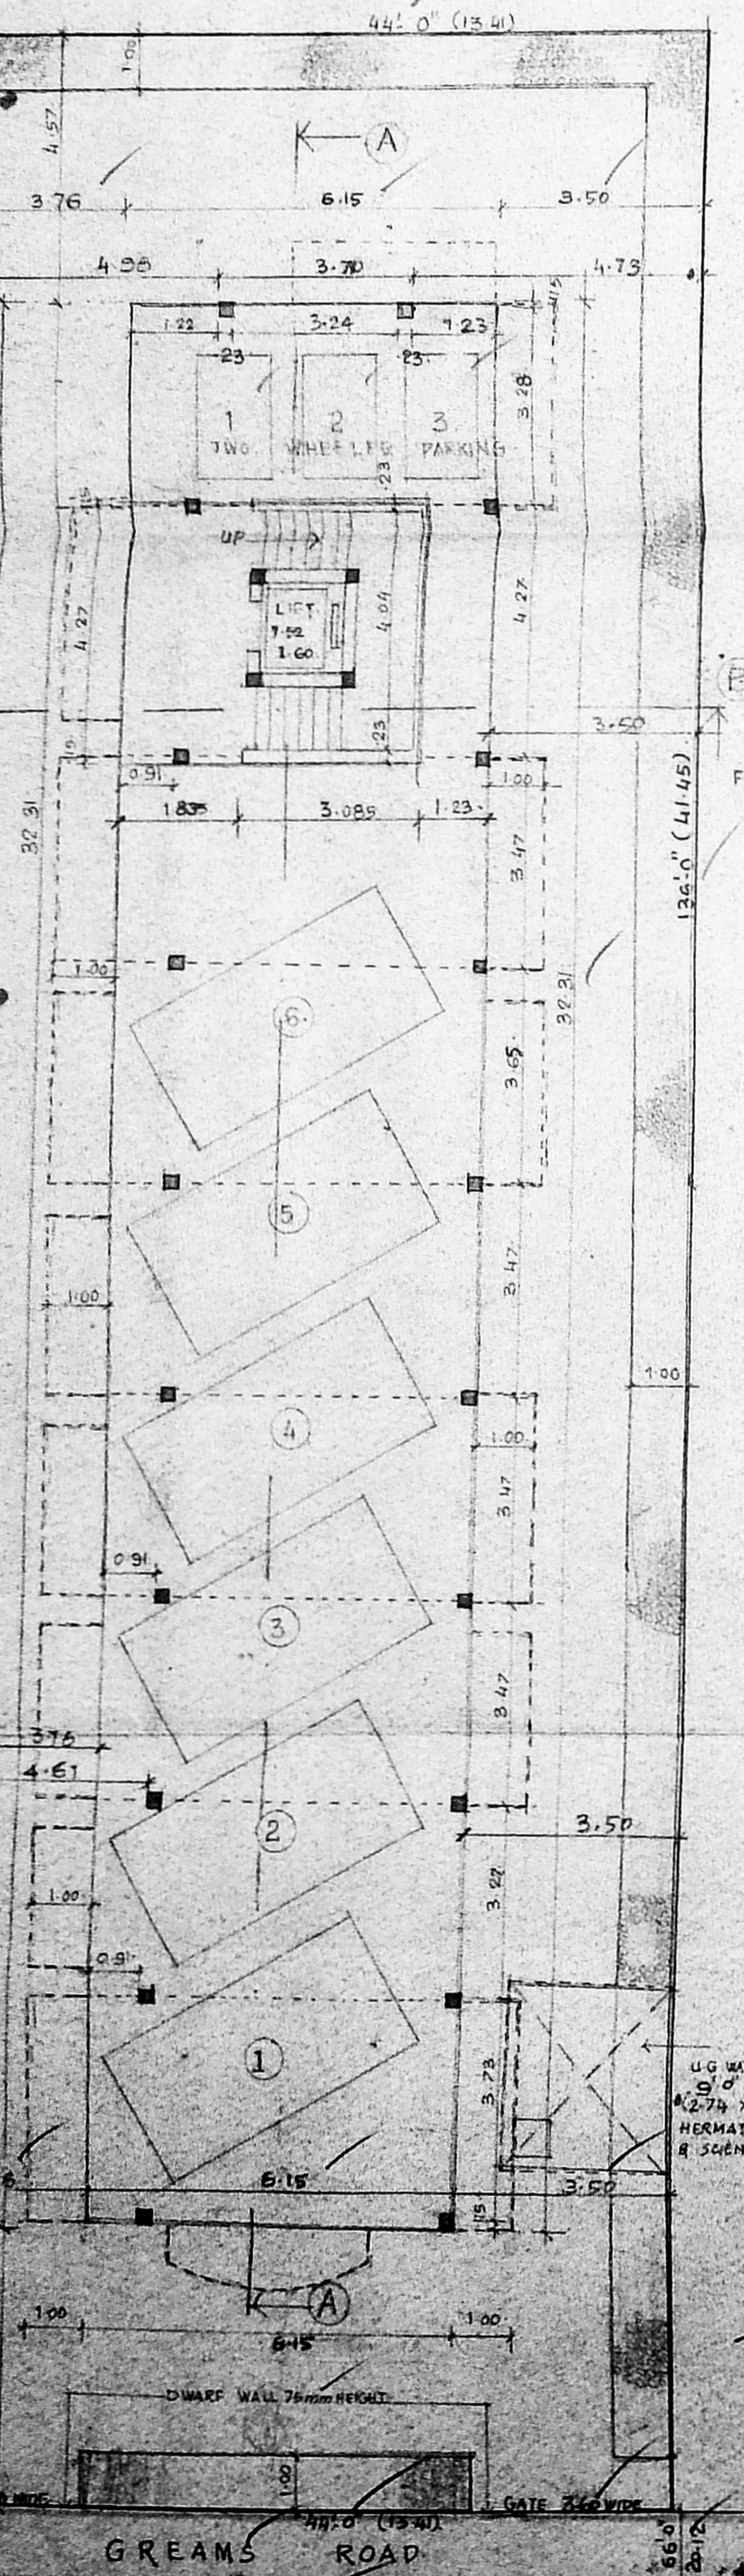

B/Spl. B/18/04/1002
 Planning Form No. [Blank]
APPROVED
 SUBJECT FOR THE PROVISIONS IN
 THIS CHITRE LAWS IN
 No. 108/1/2013/2013
 FOR THE [Blank] PRIMARY
 CLIENT WITH PERMISSION
 DEVELOPER AUTHORITY NO. 105
 CHENNAI-600 006.

SCHEDULE OF JOINERIES

F.D. T.W. FRENCH DOOR	6"0" X 7"0" X 1.83 X 2.10
M.D. T.W. PANELED DOOR	5'0" X 7'0" X 1.56 X 2.10
D	5'0" X 7'0" X 1.56 X 2.10
D	5'0" X 7'0" X 1.56 X 2.10
D	5'0" X 7'0" X 1.56 X 2.10
D	5'0" X 7'0" X 1.56 X 2.10
W.C.W. PANELED WINDOW	6'0" X 4'0" X 1.83 X 1.52
W	5'0" X 4'0" X 1.56 X 1.52
V.C.W. GLAZED VENTILATOR	1'0" X 5'0" X 0.91 X 1.52
V.C.W. PANELED WINDOW	1'0" X 5'0" X 0.91 X 1.52
W	1'0" X 5'0" X 0.91 X 1.52

AREA STATEMENTS

EXTENT OF PLOT AREA	58.10
STILL FLOOR AREA	22.14
FIRST FLOOR AREA	252.15
SECOND FLOOR AREA	252.15
THIRD FLOOR AREA	252.15
TERRACE FLOOR AREA	22.14
TOTAL FLOOR AREA	778.66
PLOT COVERAGE	45.36%
F.F. USED	1.401

COLOUR CODE

PROPOSED	[Color Swatch]
ROAD	[Color Swatch]
BOUNDARY	[Color Swatch]

SCALE 1"=40' & 1"=8'0"
 DATE 21-08-2013
 DRN. C. SANKAR

OWNERS SIGNATURE
 [Signature]
 (FOR PALANIAPPAN BROTHERS)

ARCHITECT
 PRASAD N. YADAV
 NO. 7 ASHOKA ROAD
 AL VARTHAN
 CHENNAI 600 006
 PH: 2487 8511

