
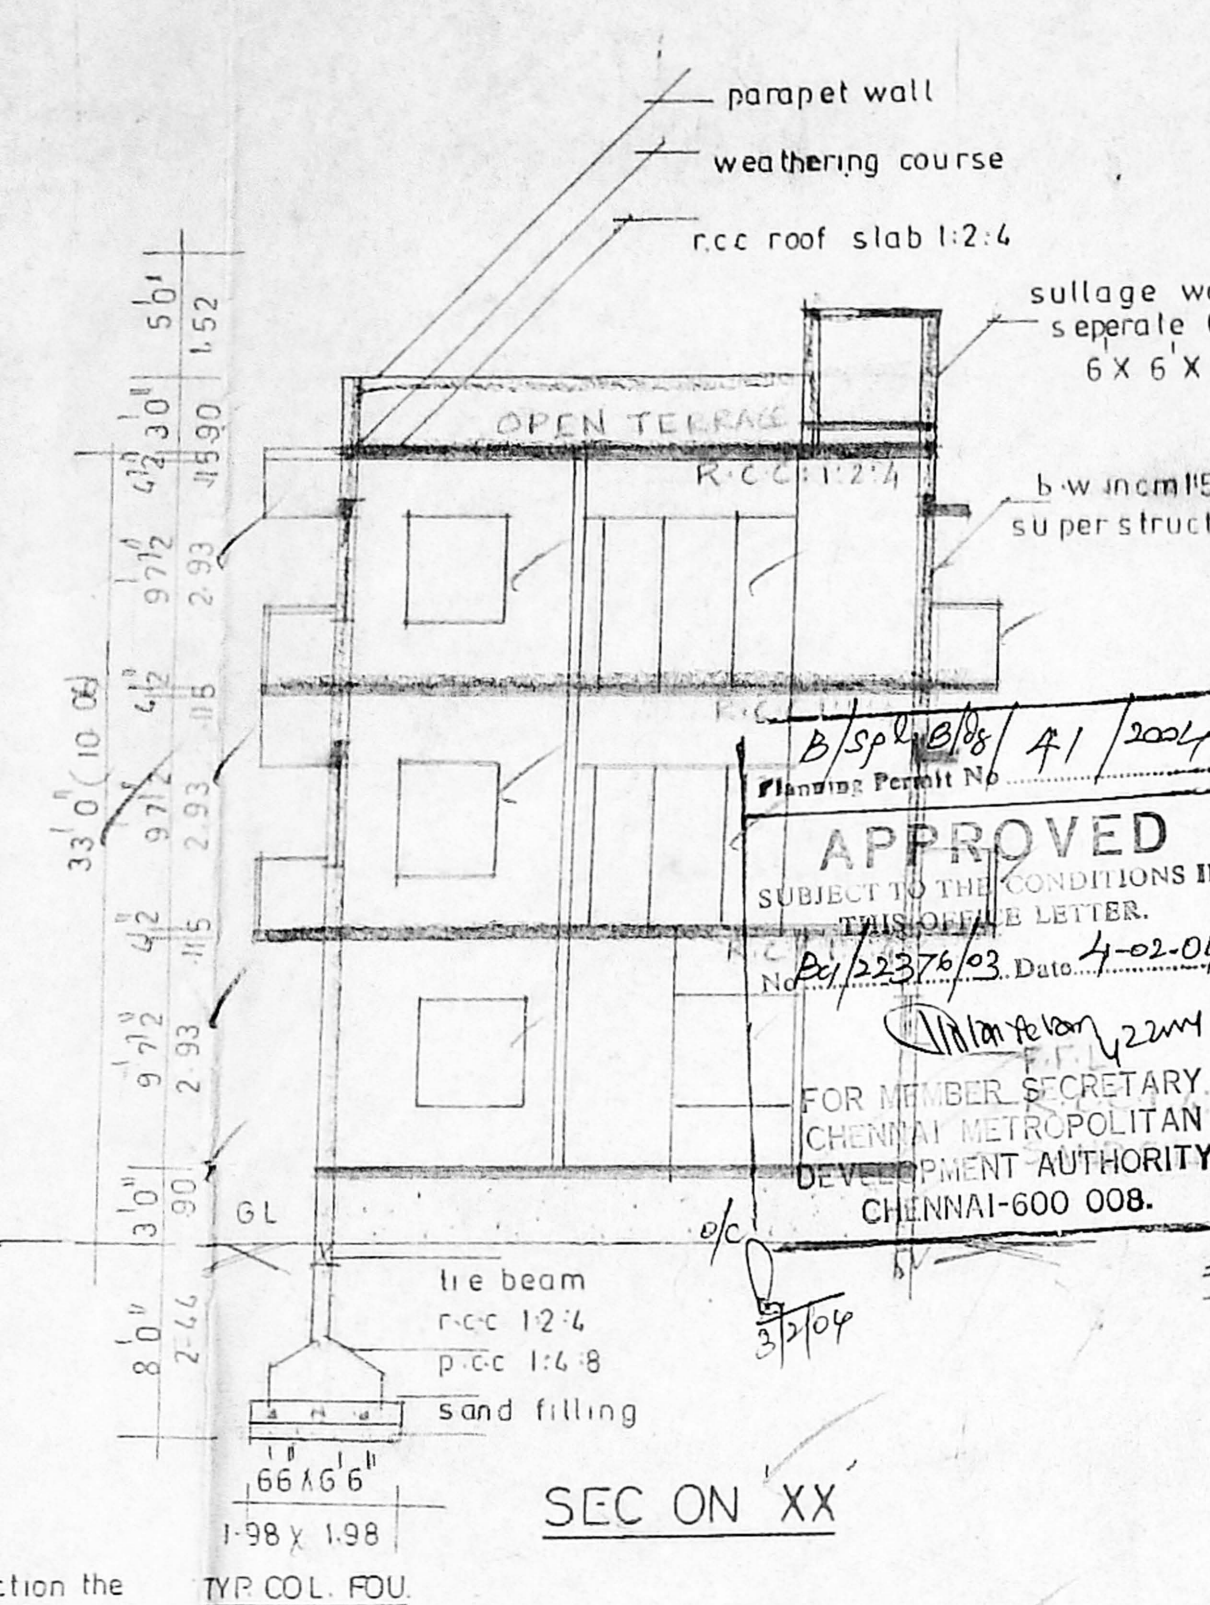
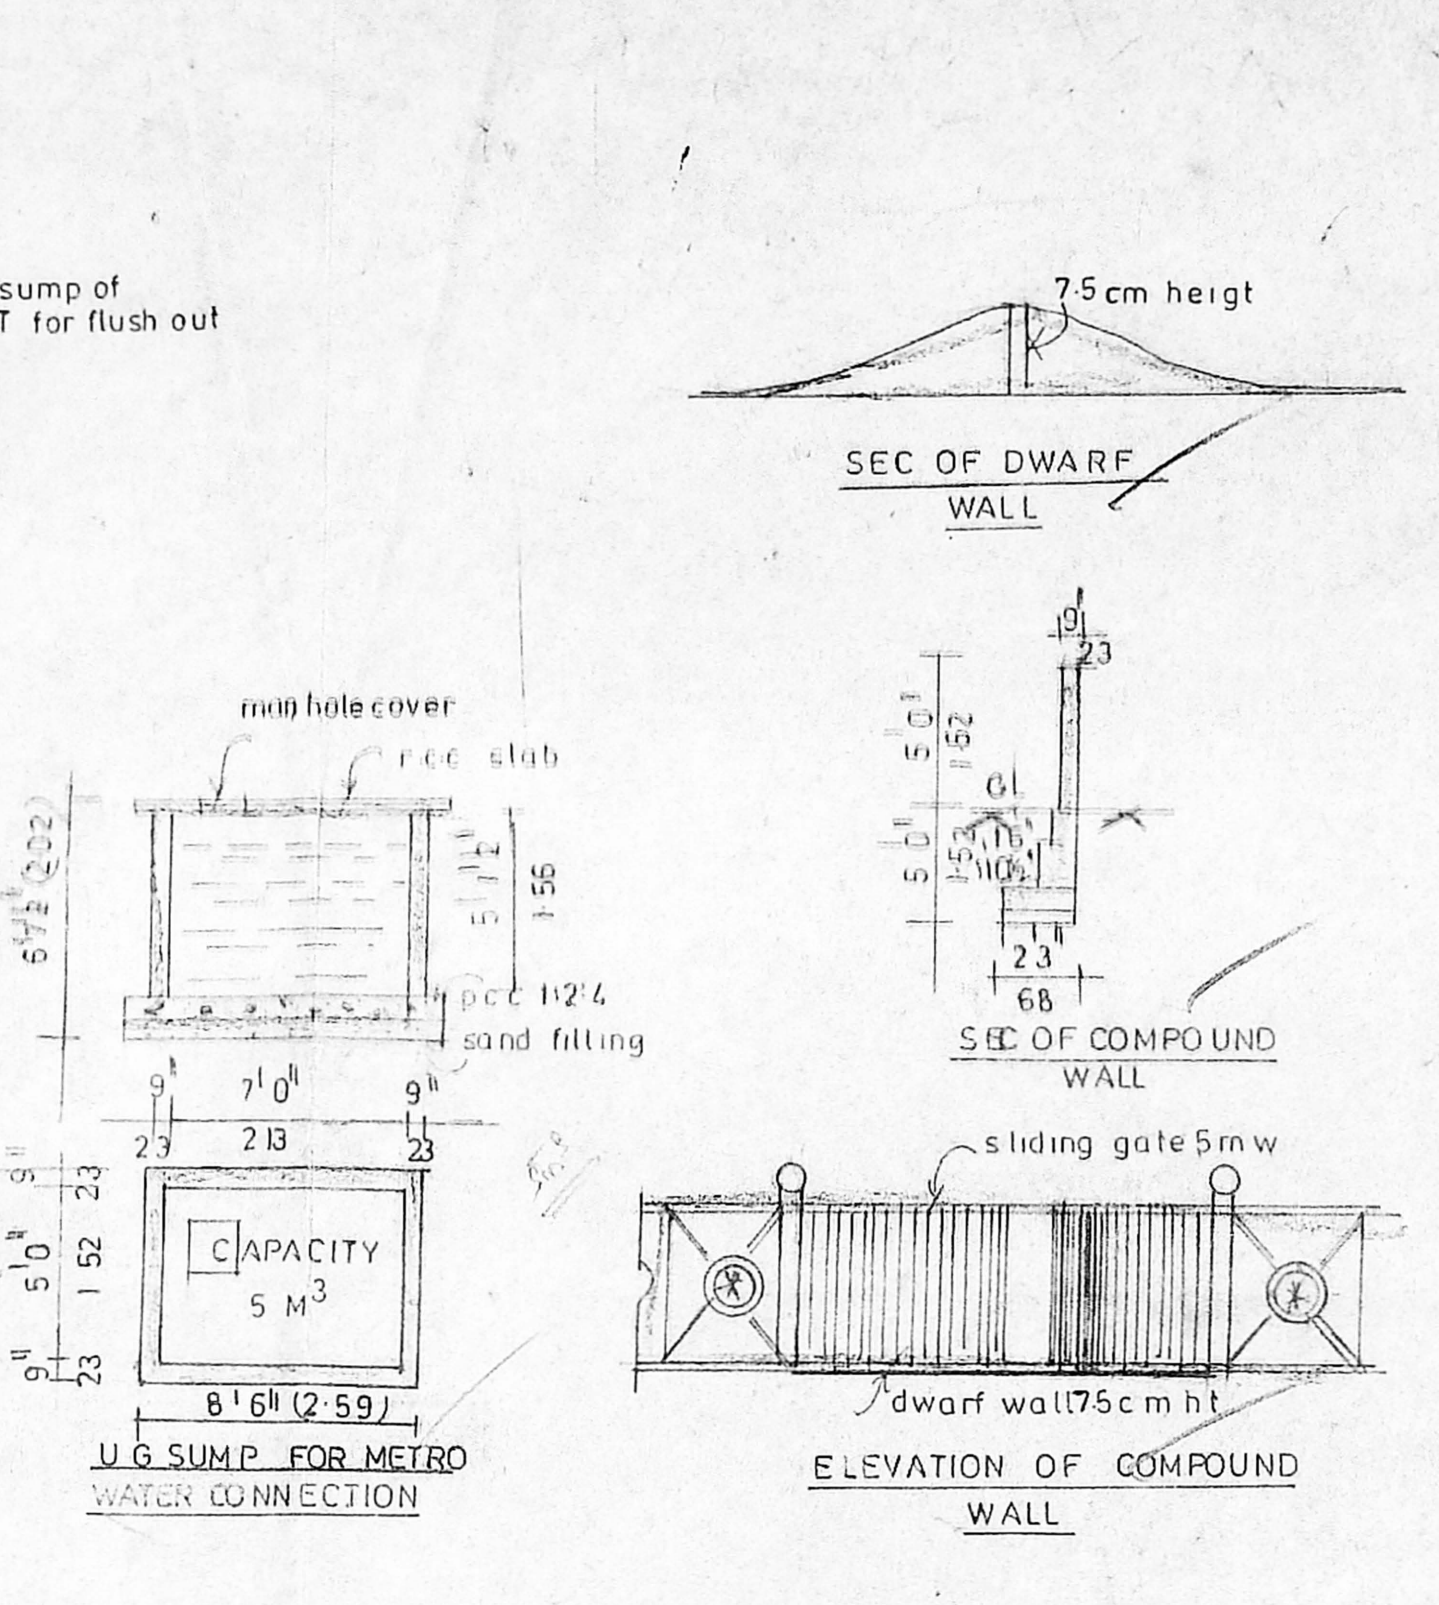
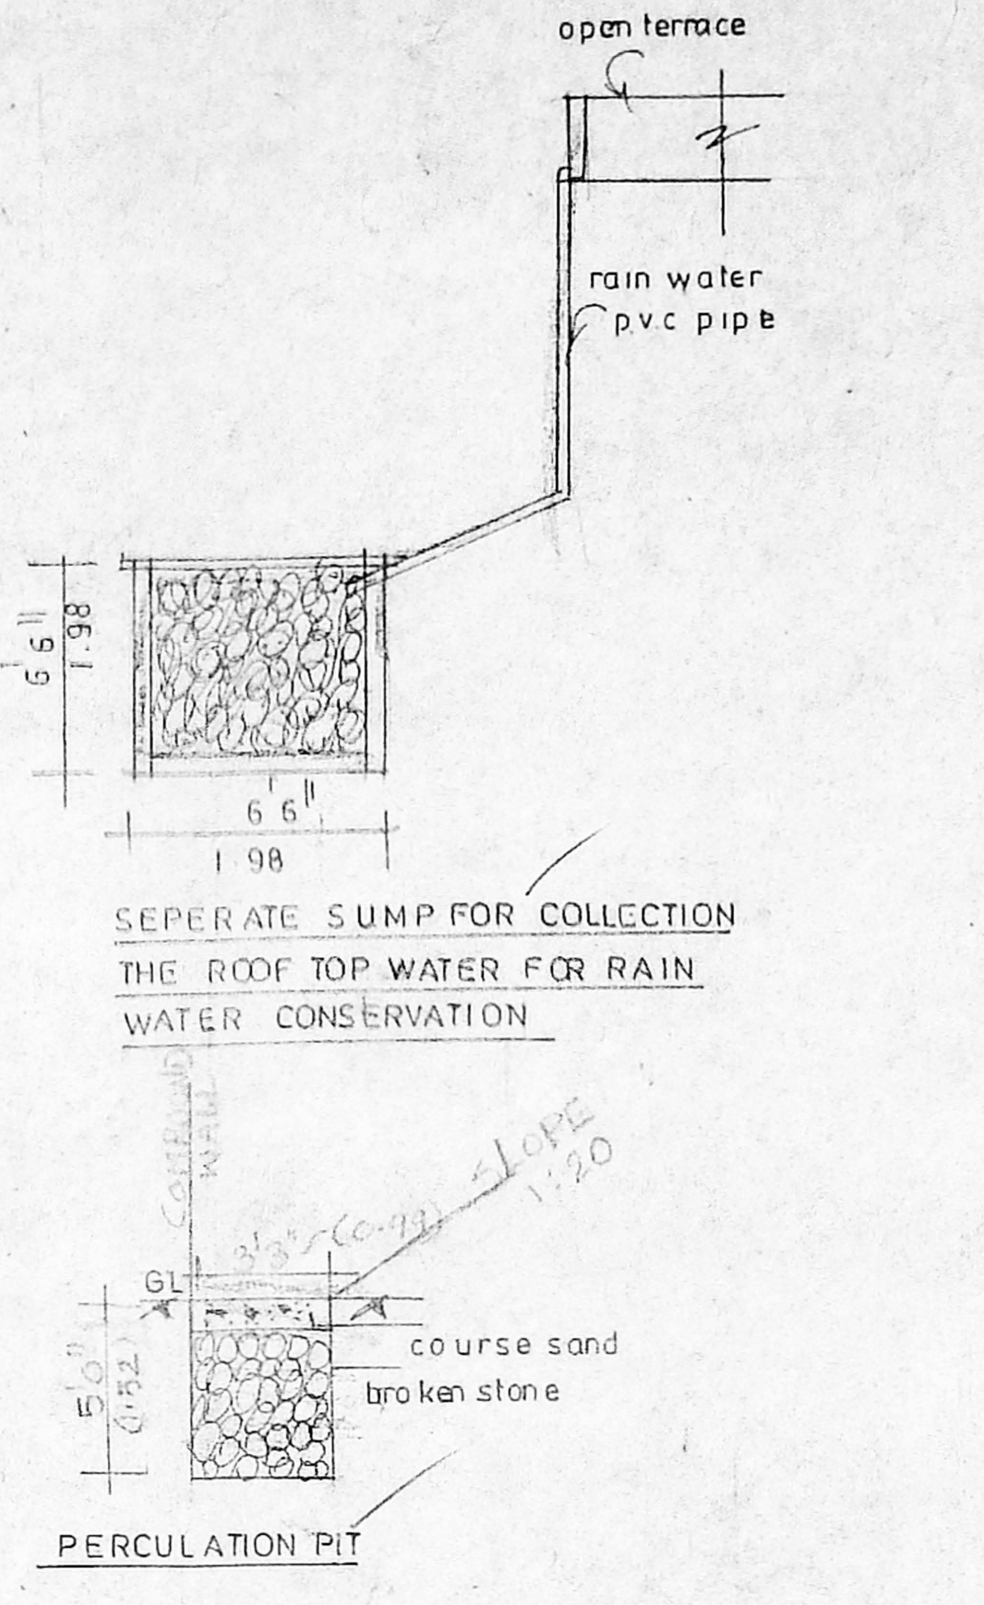


PLAN SHOWING THE PROPOSED RESIDENTIAL BUILDING AT NEW DOOR NO: 15, OLD DOOR NO: 3A PLOT NO: 18, S-NO: 132/1, T.S-NO: 130, BLOCK NO: 40 OF ARUNACHALAM ROAD, RAJENDIRA COLONY, SALIGRAMAM,

Revision: 01  
 Date: 22/02/2023  
 Drawing No: 129  
 ZONE: VIII  
 CMDA (B) - No. 1  
 A.P. 22/02/2023

**SPECIFICATION:**  
 FOUNDATION: R.C.C. COLUMN FOOTINGS  
 BRICK WORK: CM-1:6 FOR SUPER STRUCTURE  
 PLASTERING: D.P., CM-1:5 FOR WALLS & 1:3 FOR CEILING  
 FLOORING: MOSAIC FLOORING  
 CEMENT PAINT: 2 COAT FOR WALLS & 1 EXTRA COAT FOR CEILING  
 R.C.C.: 1:2:4 FOR SLABS & LINTELS  
 WOOD WORK: ALL WOOD WORKS IN BEST QUALITY TIMBER  
 WEATHERING: B-JELLY LIME MORTAR OVER ROOF SLAB ONE LAYER OF COUNTRY TILES

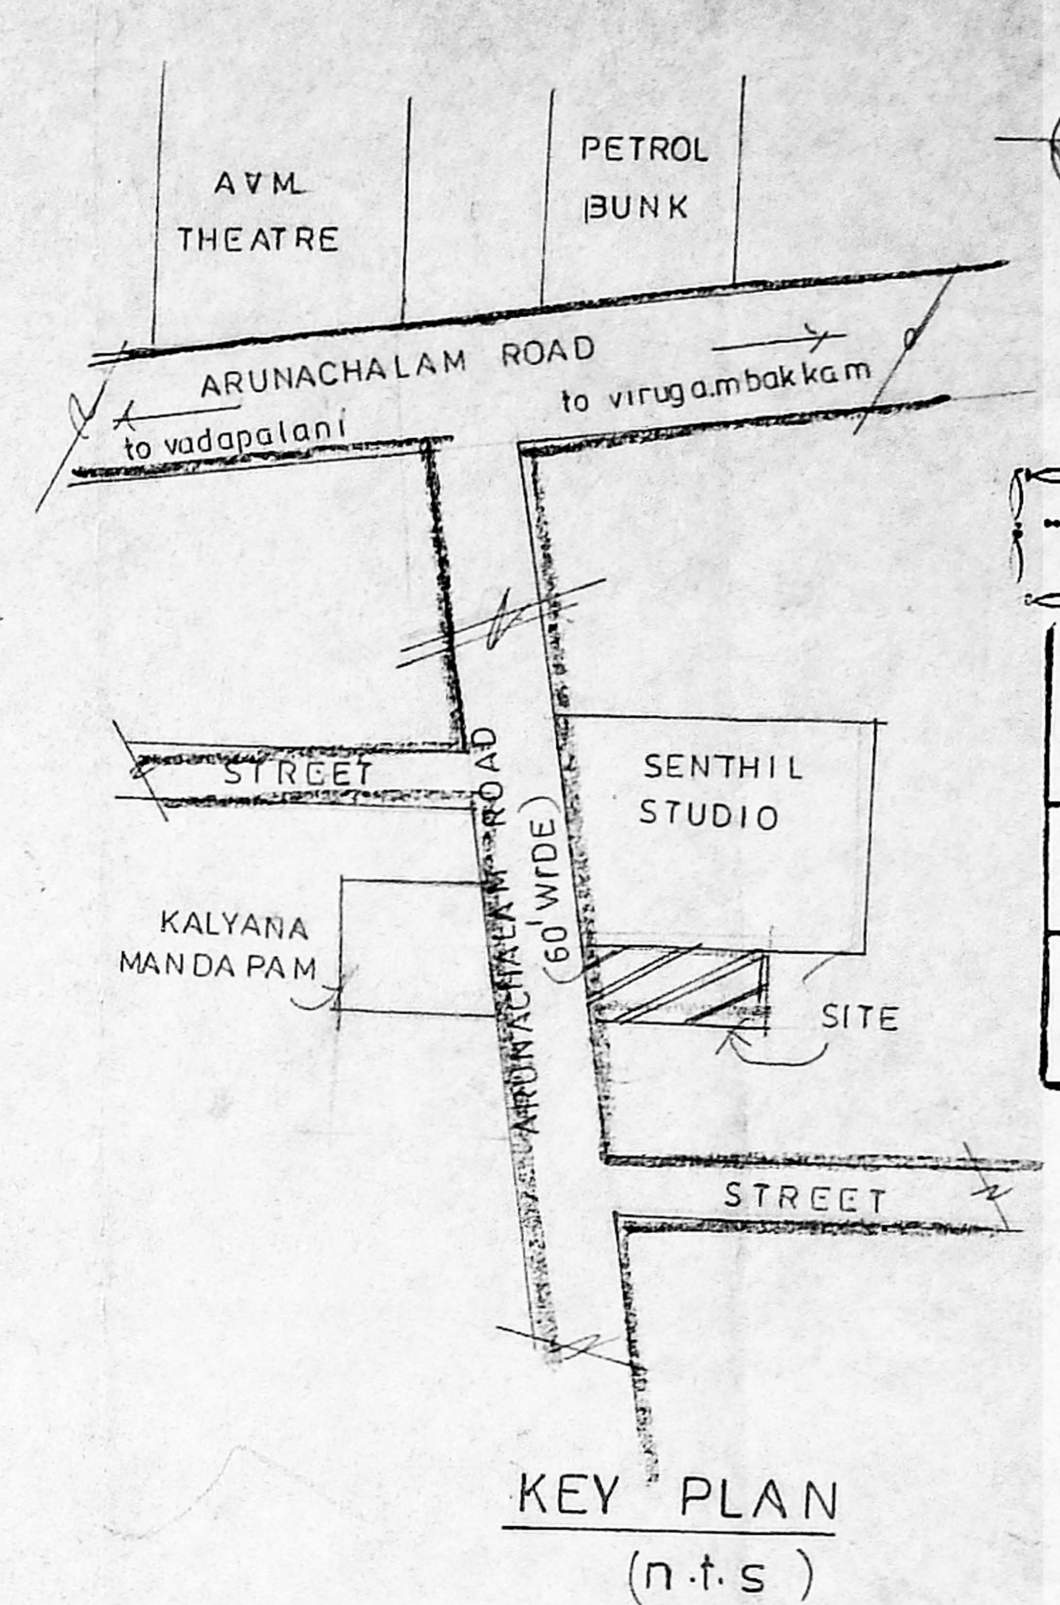

**REFERENCE**

D	DOOR	3'3" x 7'0"	100 x 2-13
D1		3'0" x 7'0"	90 x 2-13
D2		2'6" x 7'0"	76 x 2-13
W	WINDOW	5'0" x 4'6"	1-52 x 1-37
W1		4'0" x 4'6"	1-22 x 1-37
W2		2'6" x 4'6"	76 x 1-37
KW	KITCHEN WINDOW	4'0" x 3'0"	1-2 x 90
FW	FRENCH WINDOW	2'0" x 7'0"	81 x 2-13
J	JOLLY	6'0" x 7'0"	1-83 x 2-13
V	VENTILATOR	2'0" x 2'0"	61 x 61
G	GATE	3'0" x 7'0"	91 x 2-13





**COLOUR INDEX**

PROPOSED ROAD BOUNDARY

SCALE: 1/80 (1:100)

**AREA DETAILS**

	Sq.ft	m <sup>2</sup>
PLOT EXTENT (as per patta)	3131	291.00
(as per site)	3139	291.72
(as per doc)	3159	293.58
G.F AREA	998	92.75
F.F AREA	1195	111.05
S.F AREA	1195	111.05
TOTAL AREA	3388	314.85
PLOT COVERAGE	38.18%	
F.S.I	1.08	
HEAD ROOM	101-25	9.48

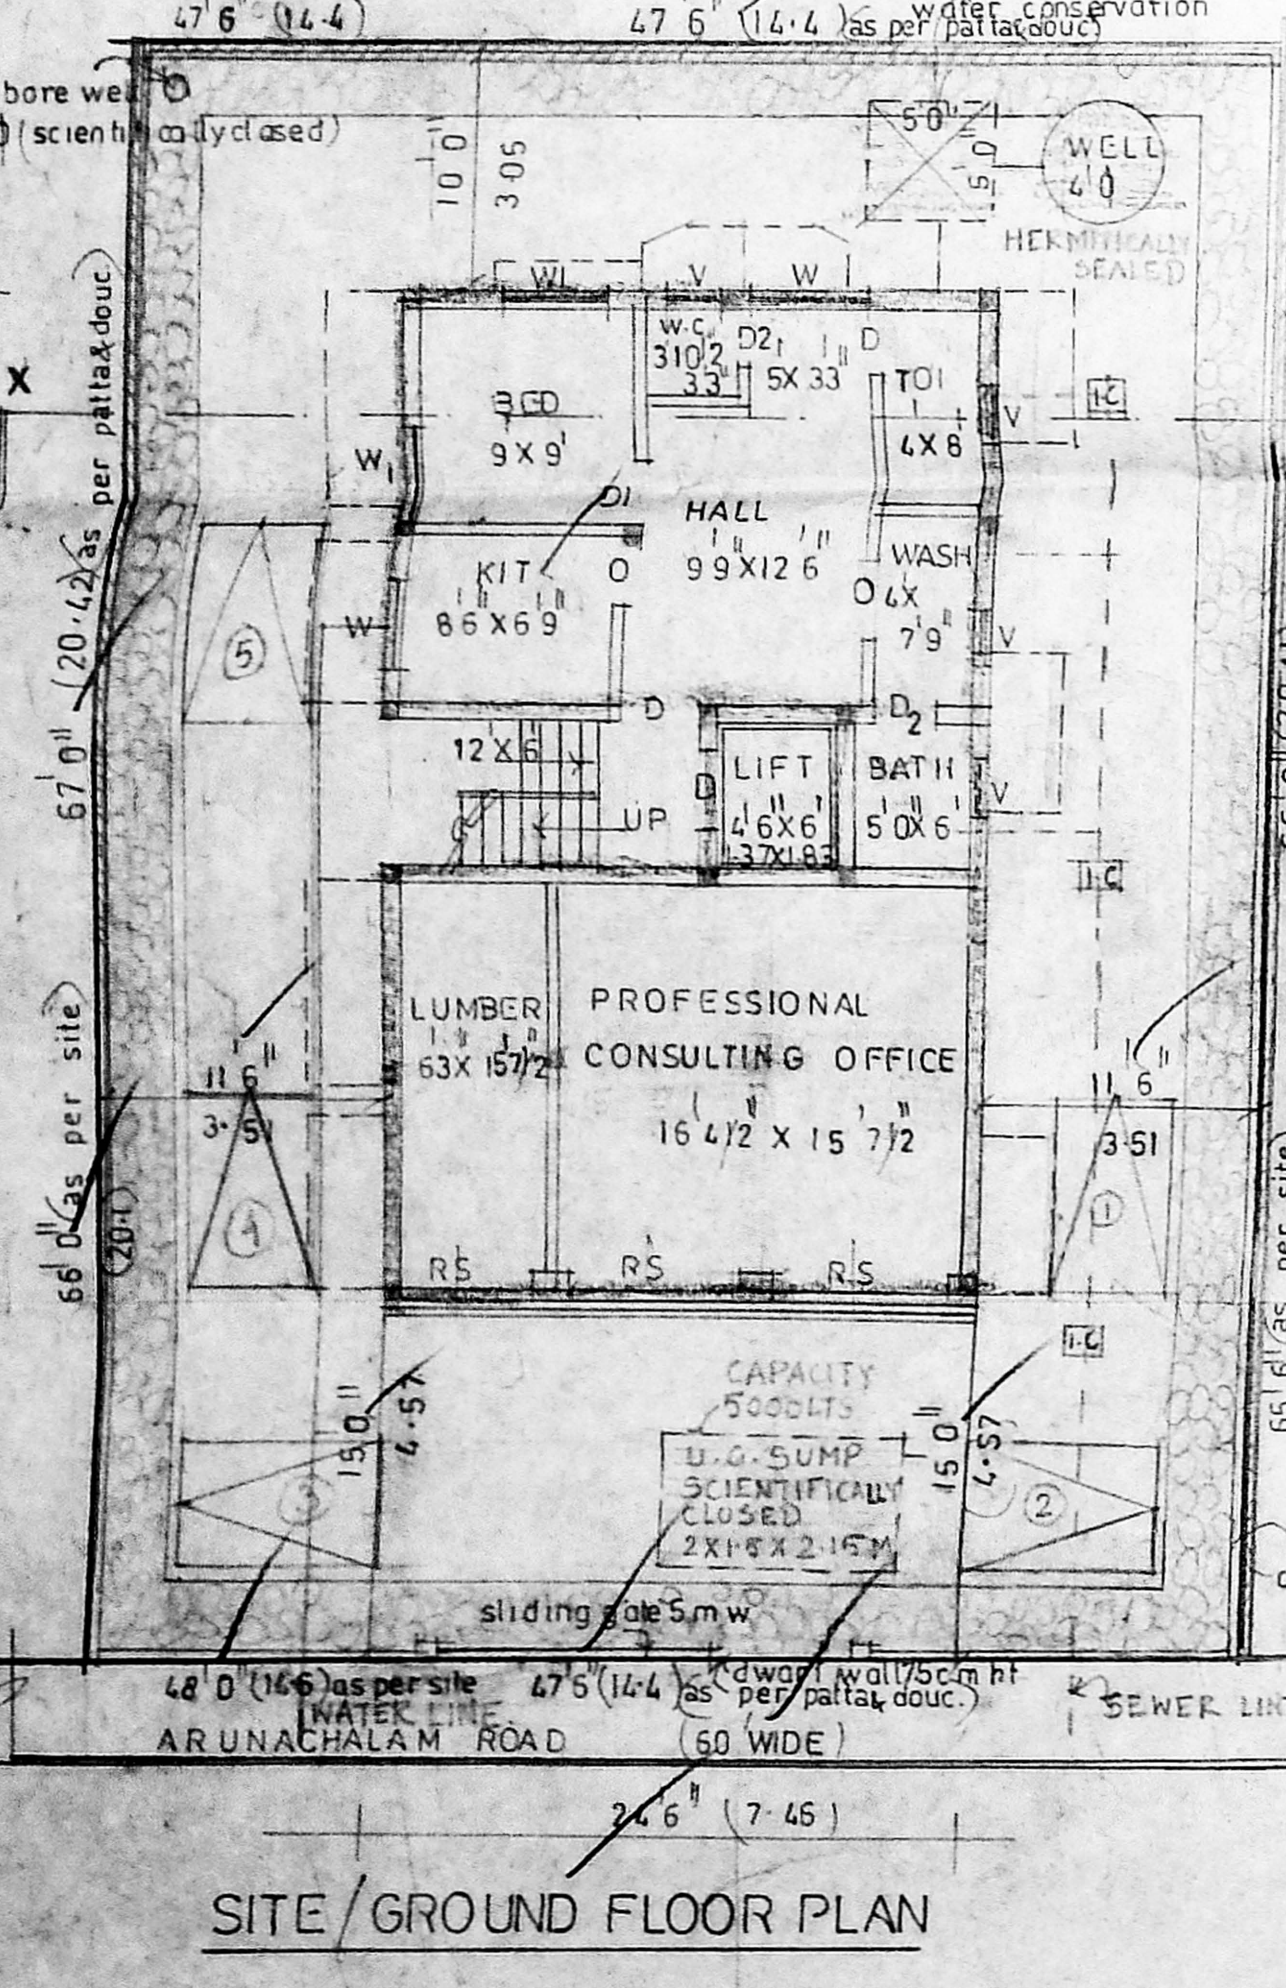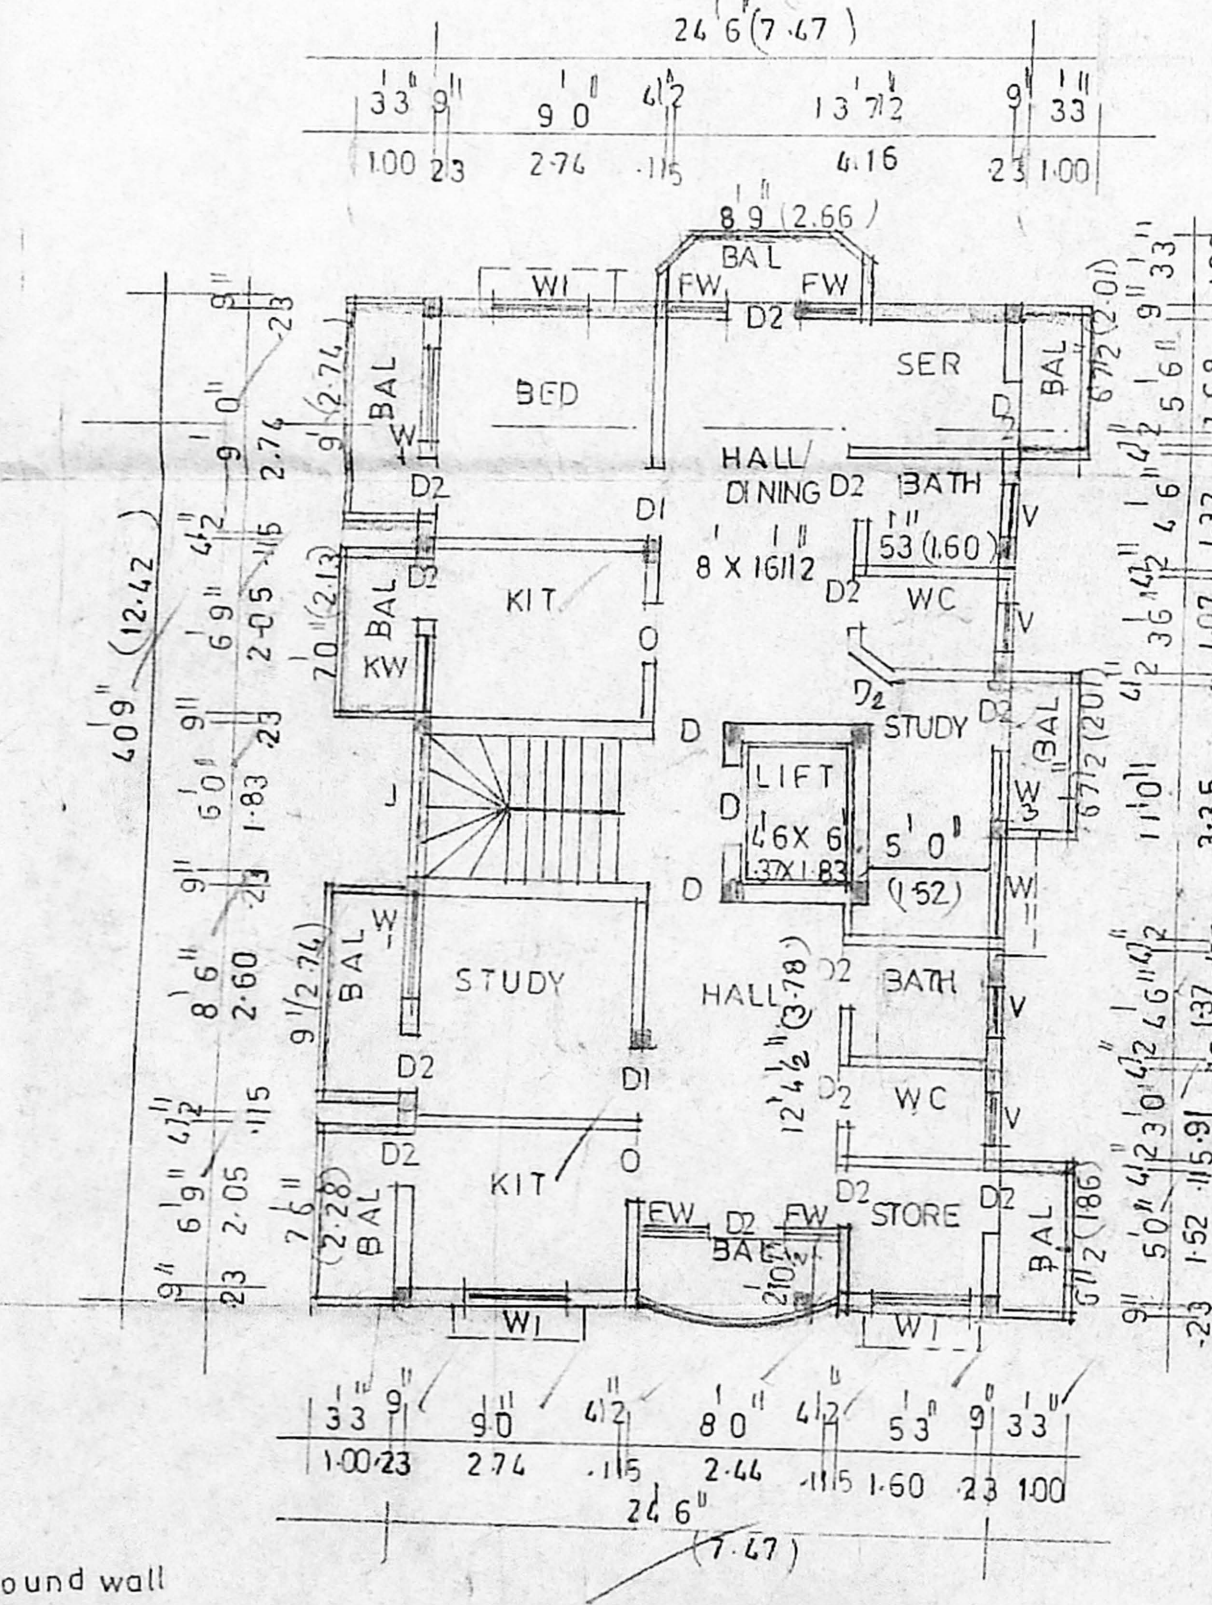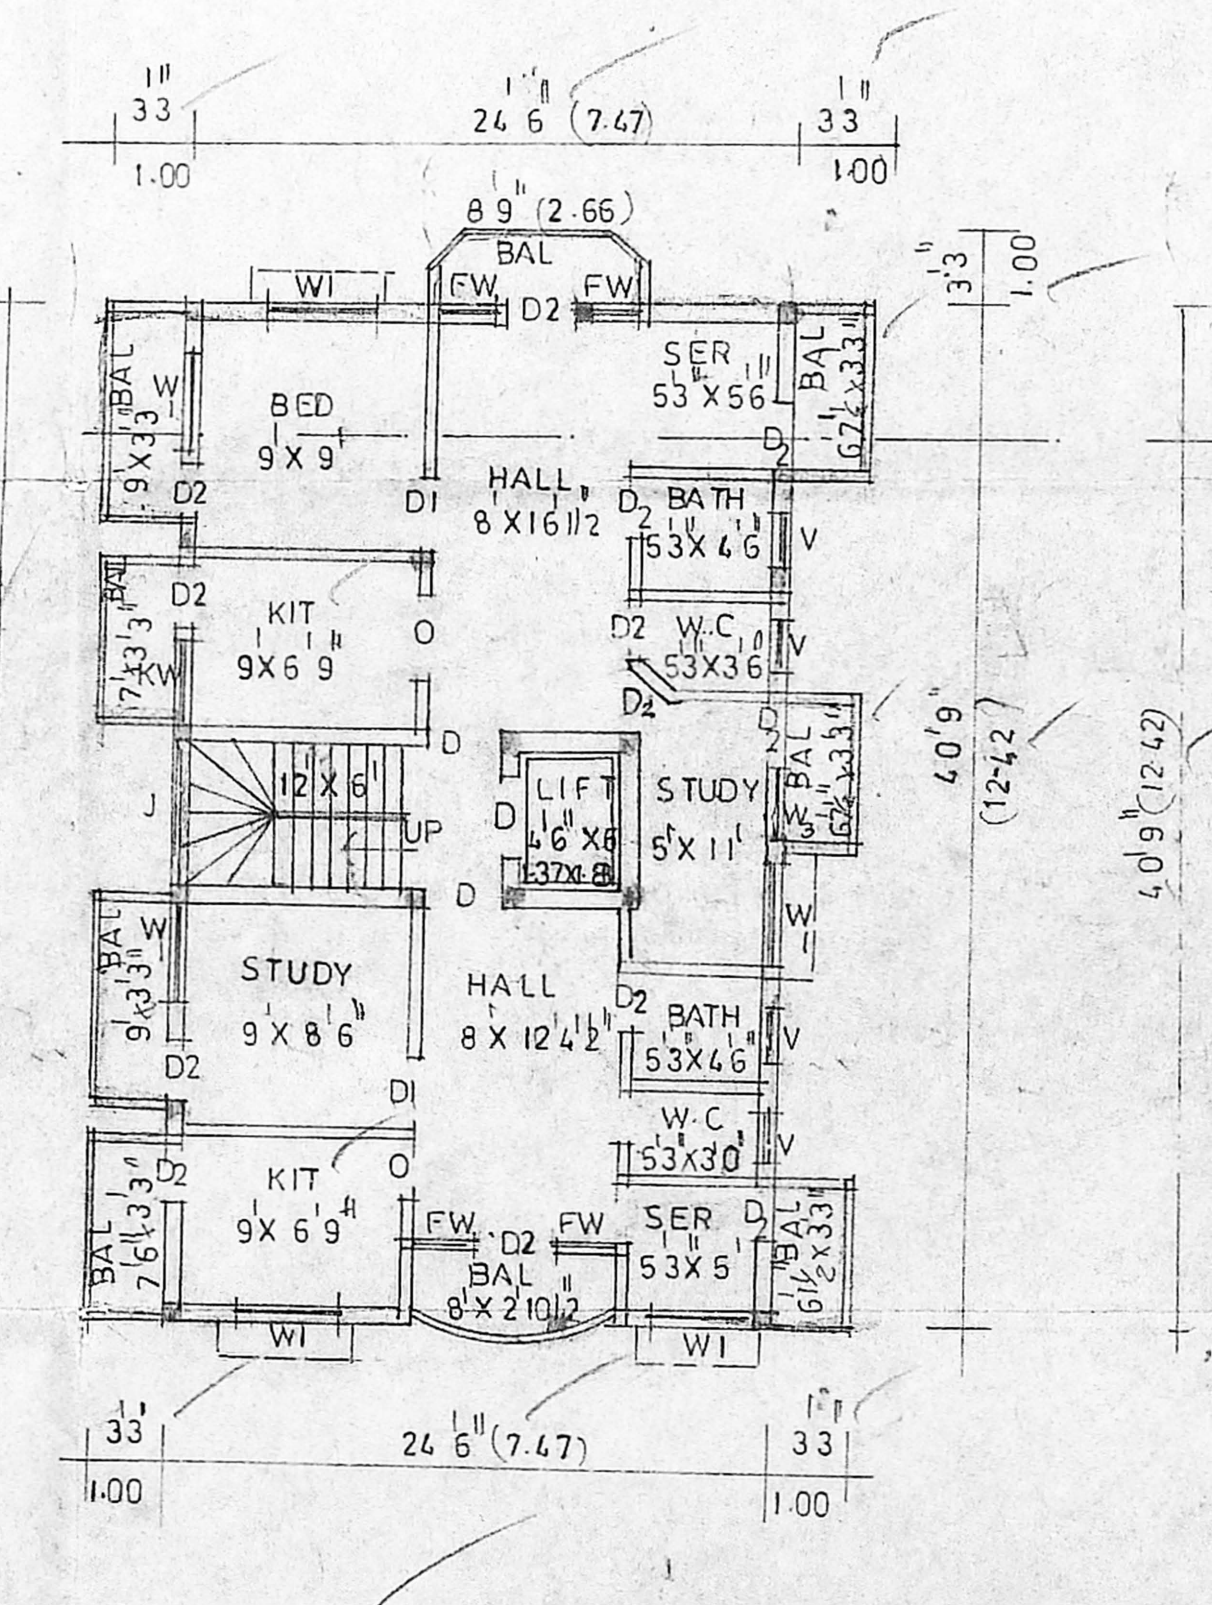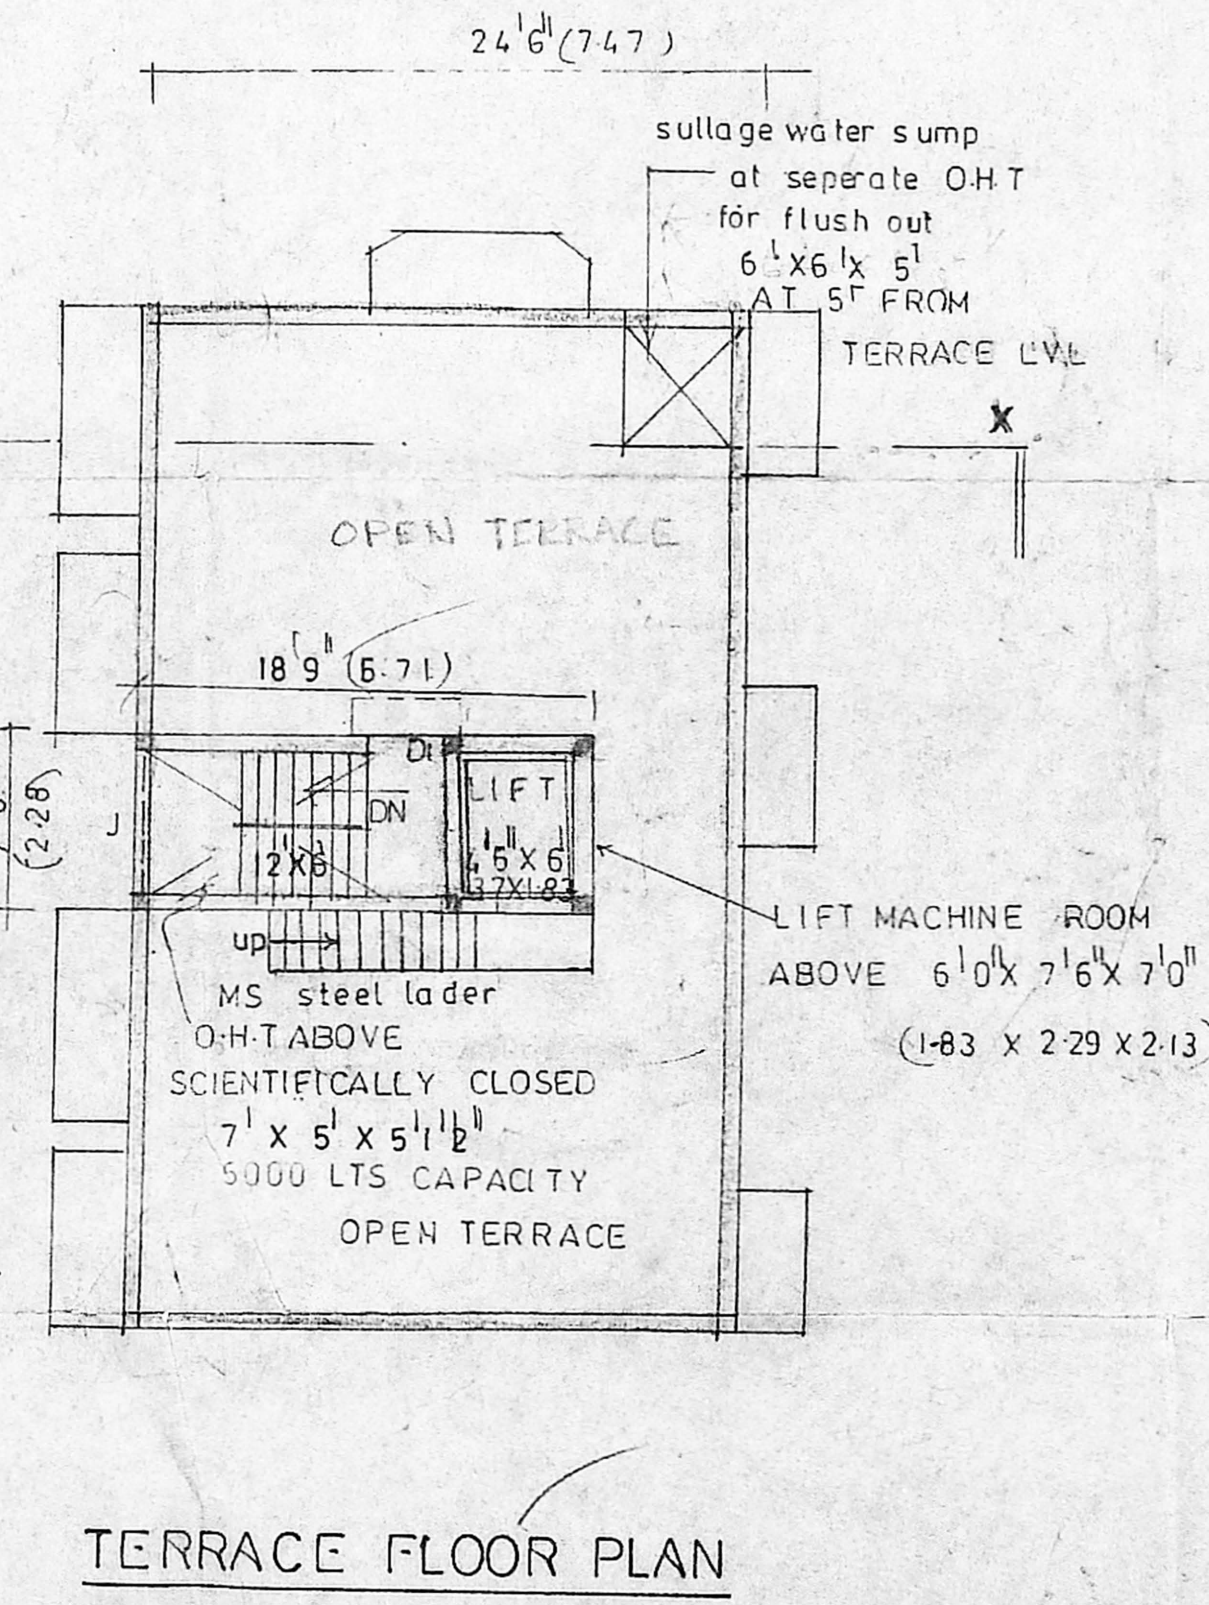

OWNER  
 K. SELVAM, B.E. AMIE, C.Eng (I) A.I.V.  
 Consulting Civil Engineer, Chartered Engineer  
 App & Valuer & Licensed Surveyor  
 Class I Reg No: 60022  
 Door No: 11/17, Thiruvananthapuram, Salem,  
 Mosappur East, Chennai - 600034  
 Ph: 26562050, 26562051, 26562052  
 (GREEN CHANNEL FILE NO: 102/2013)