
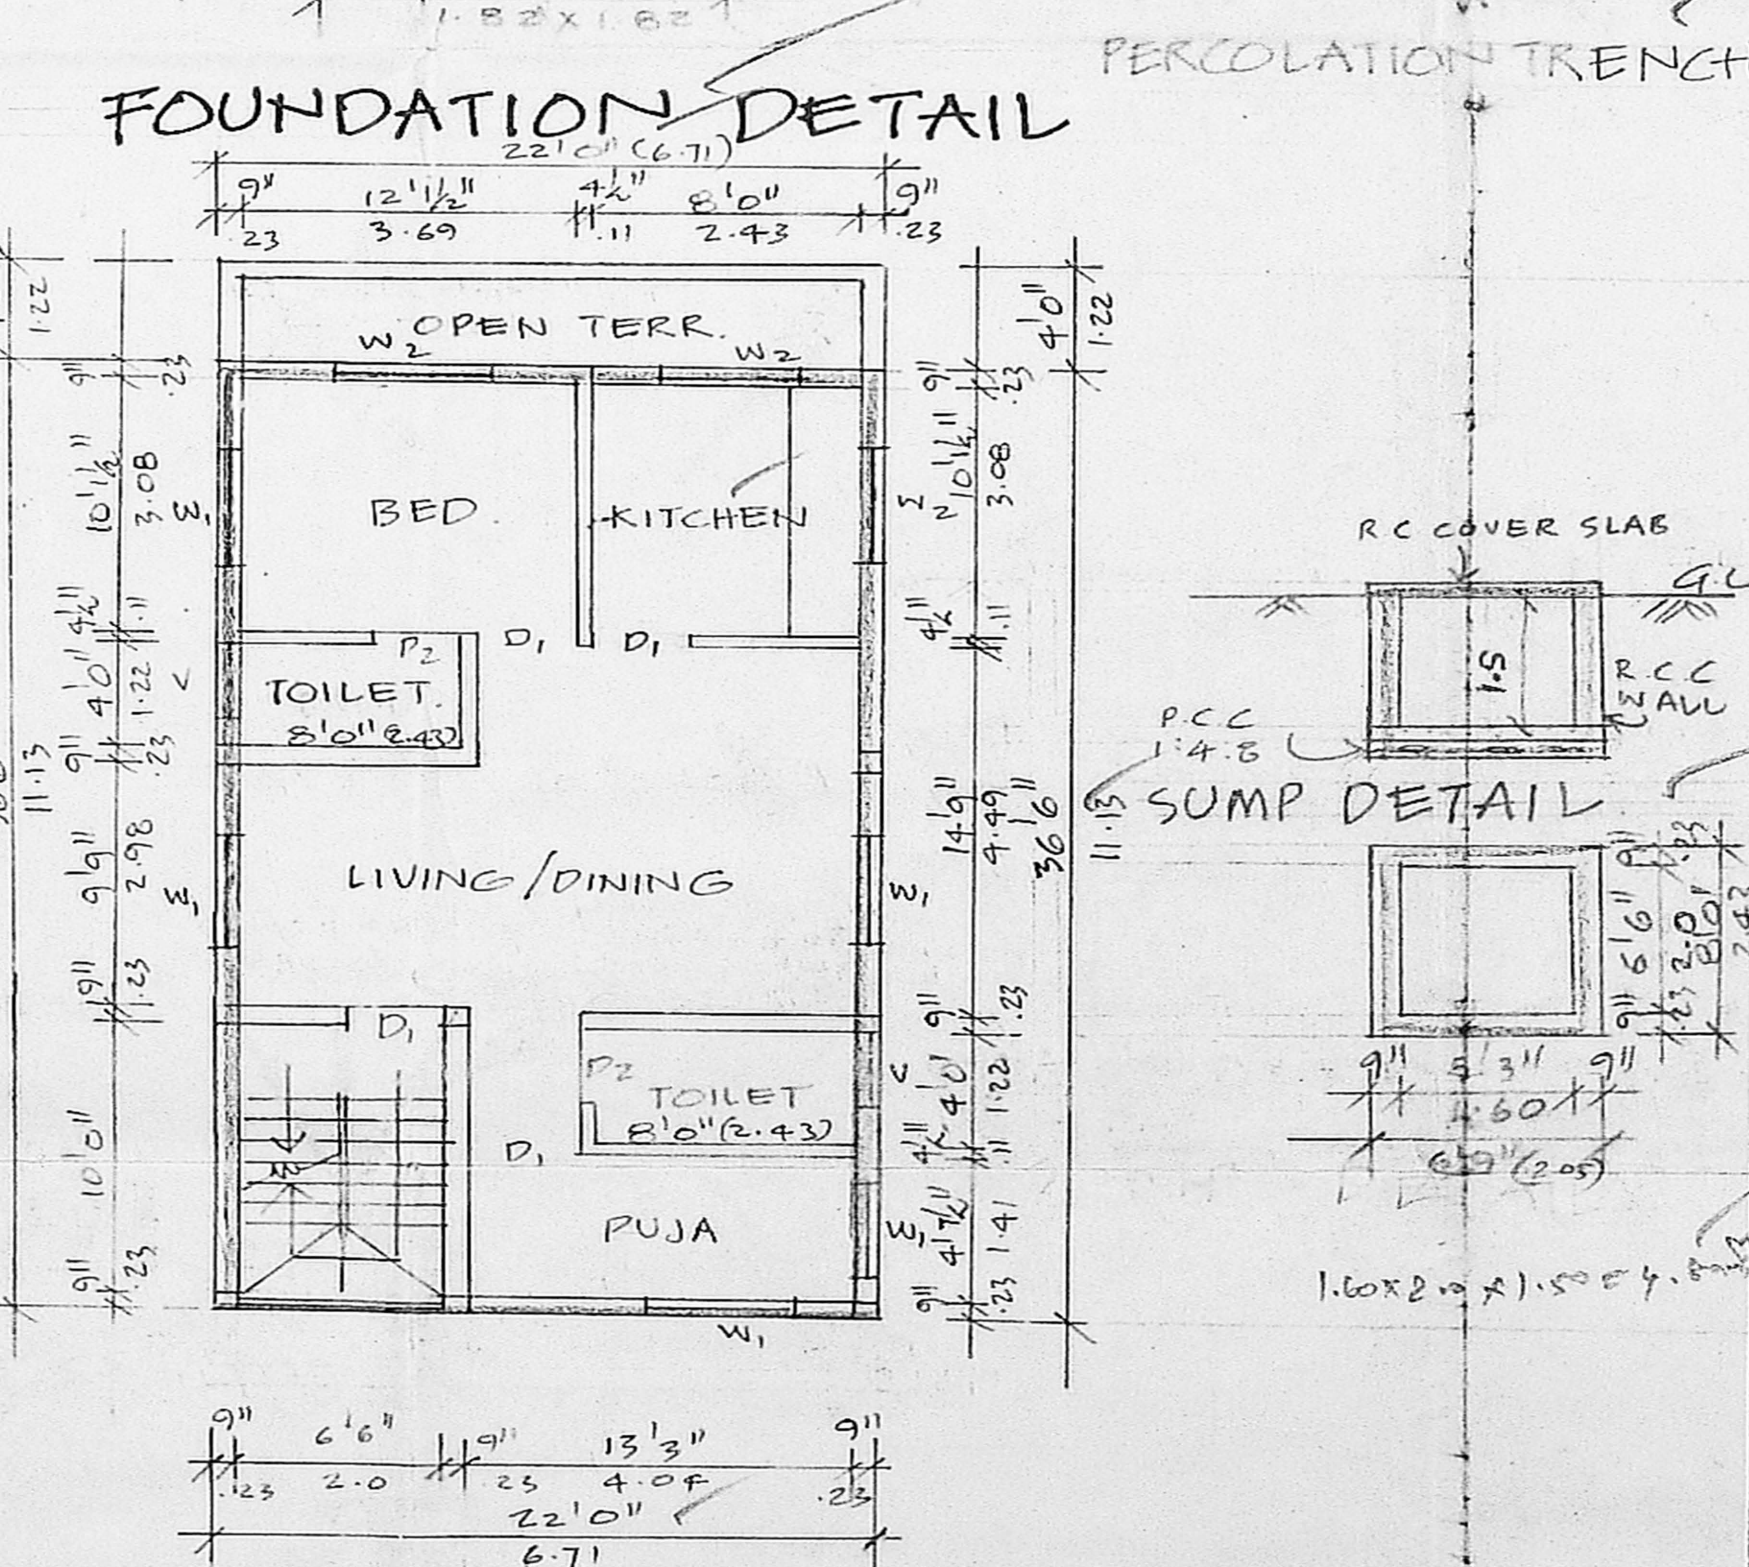
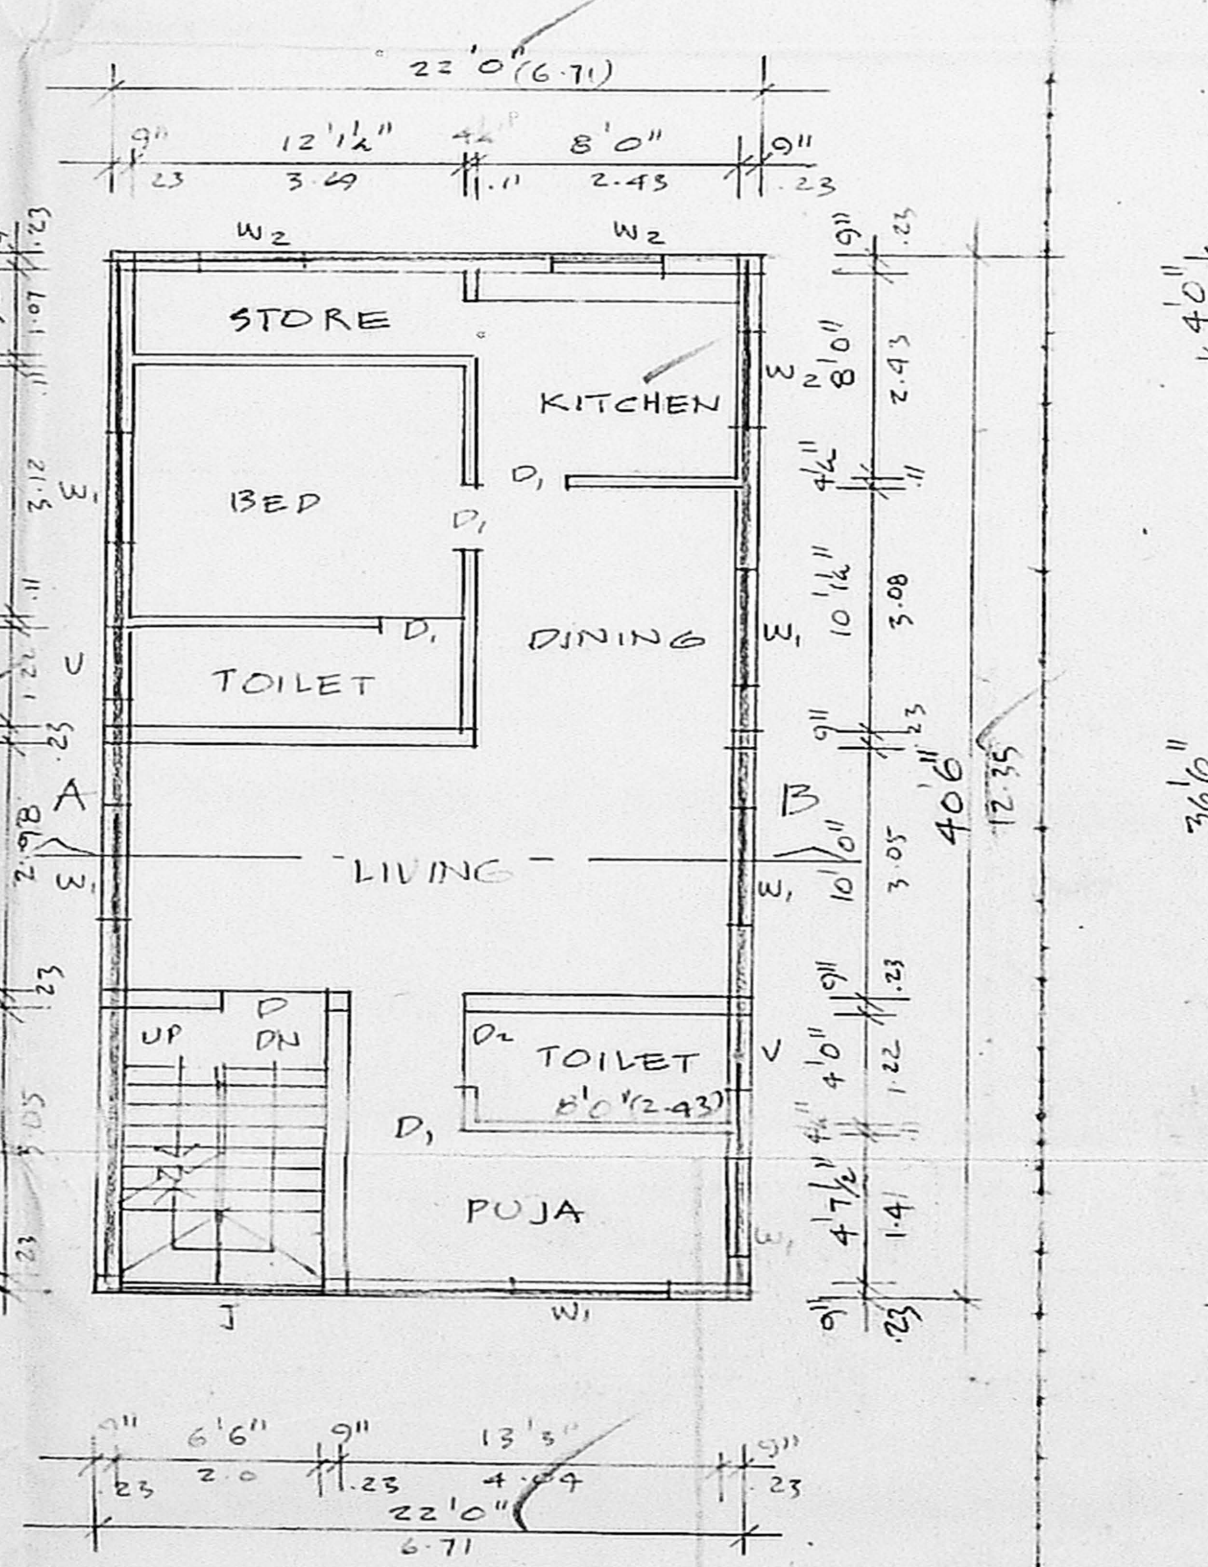
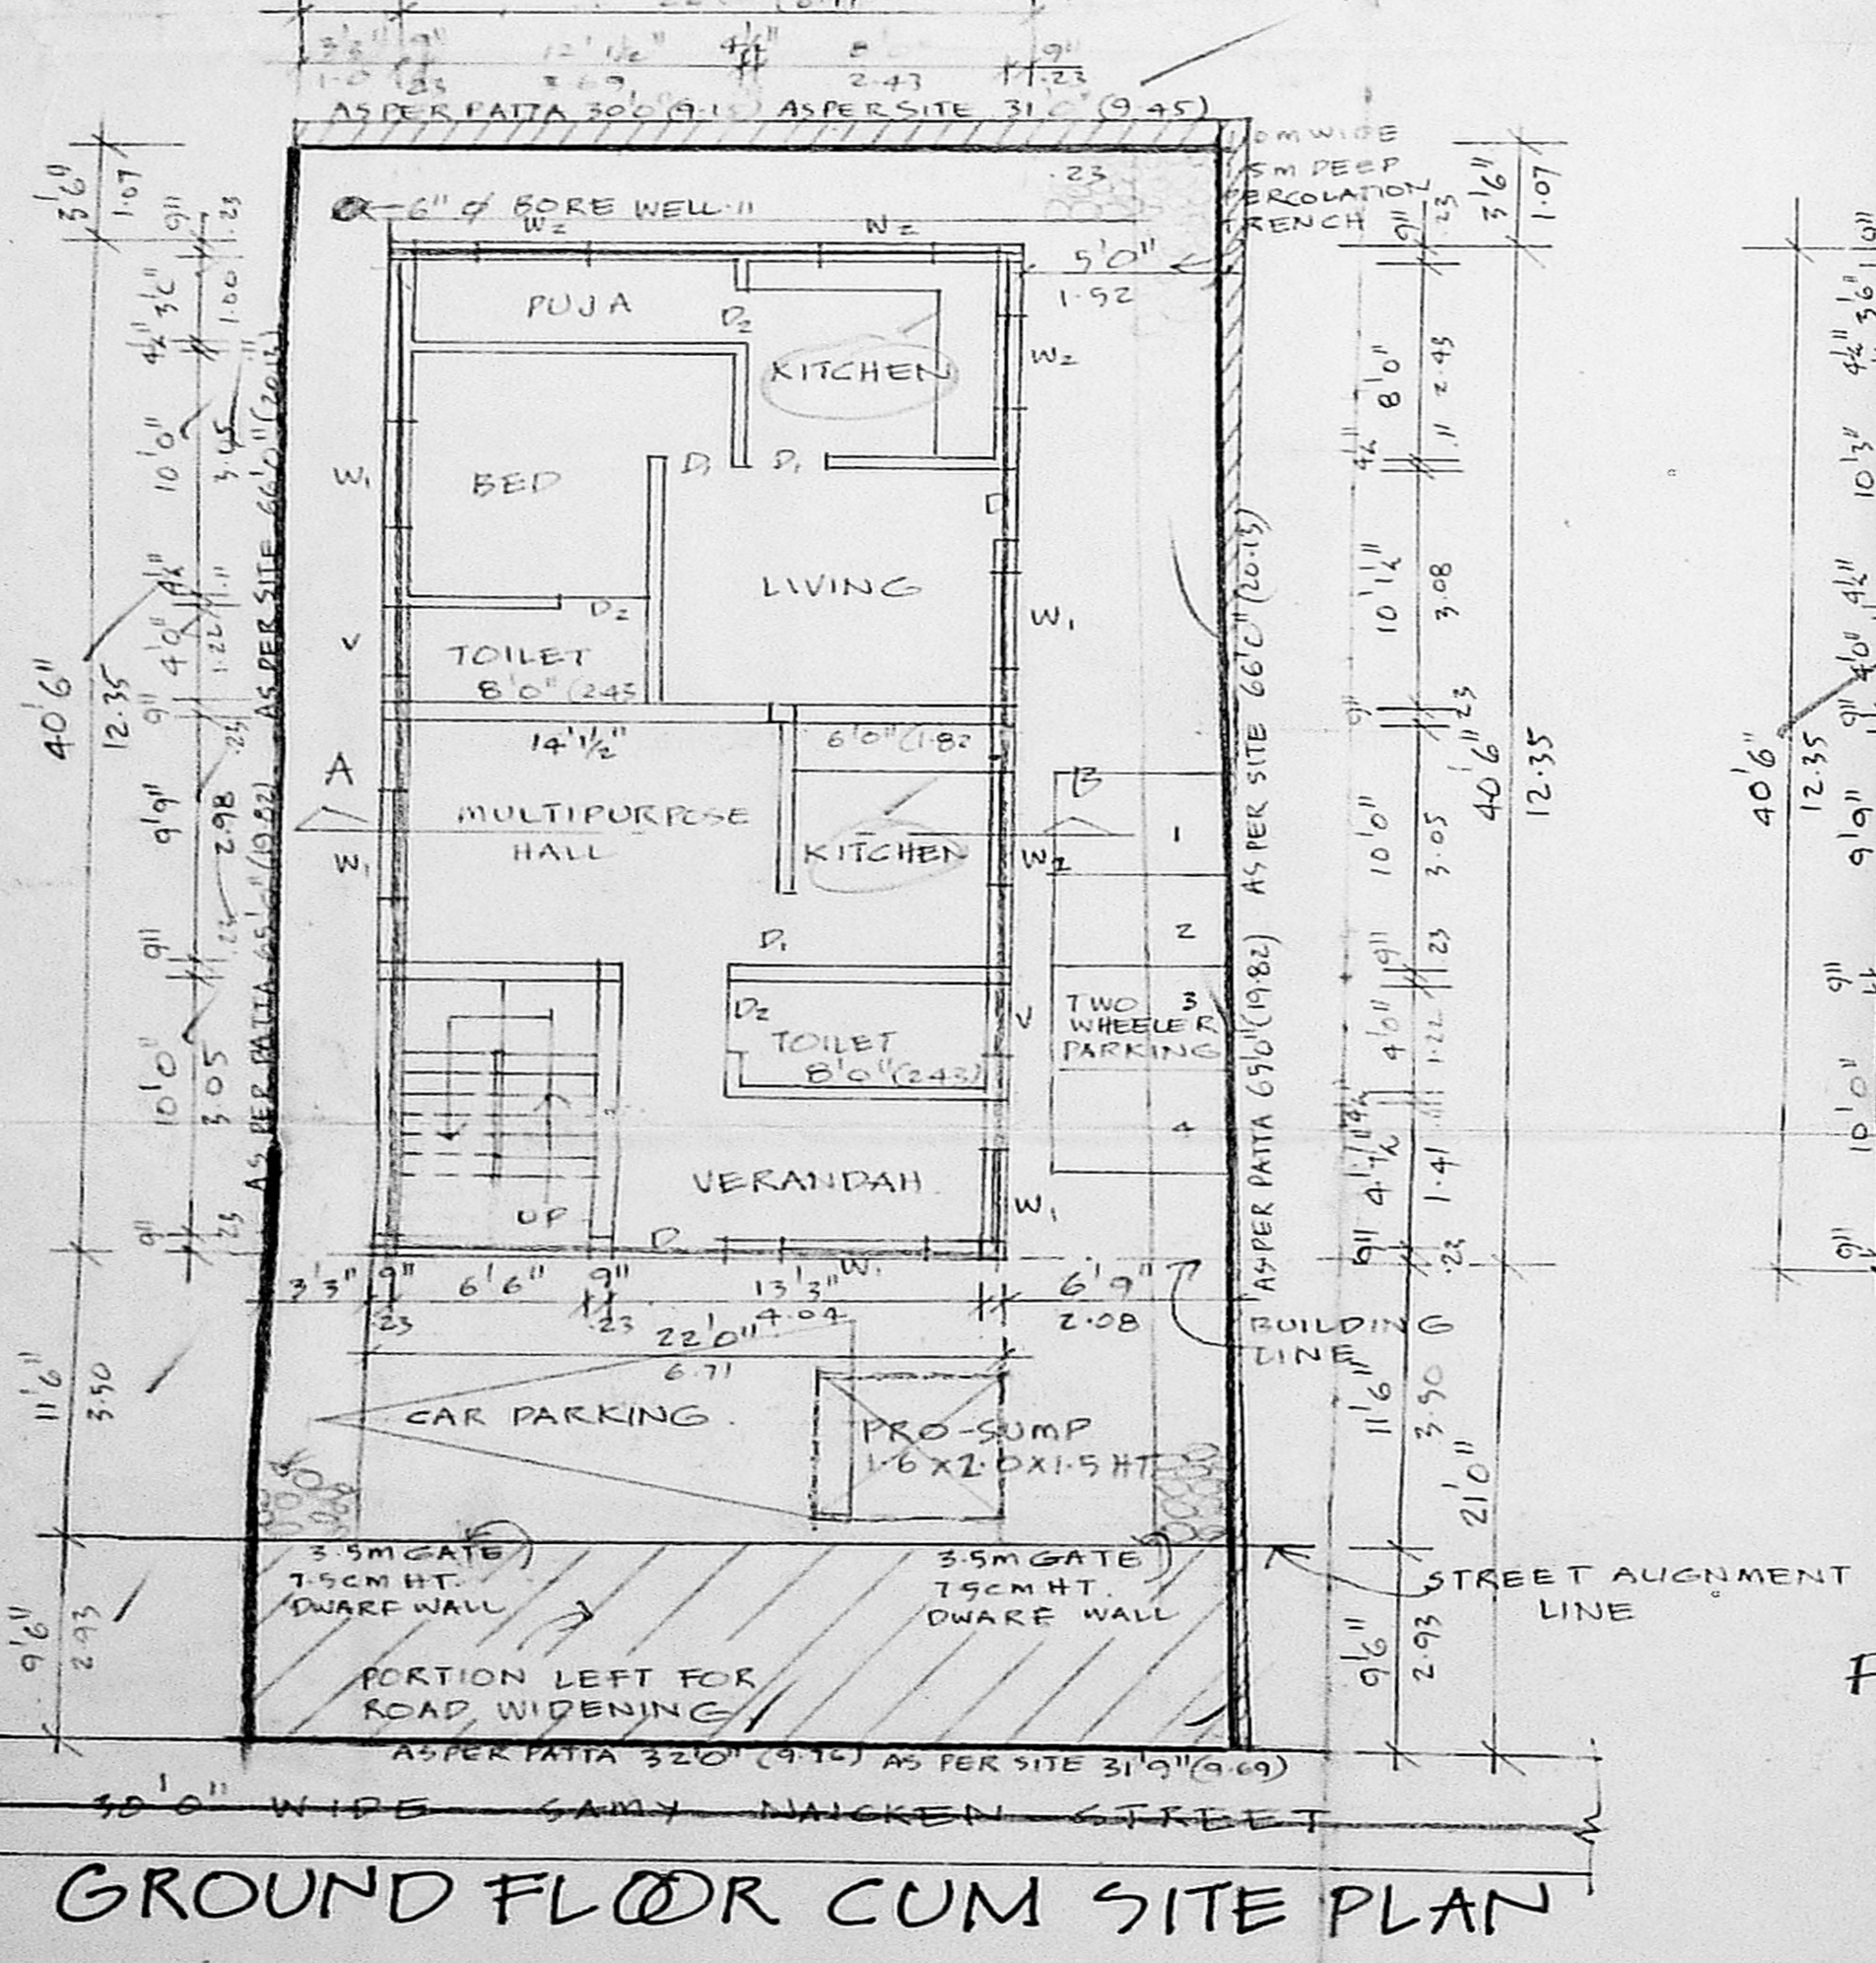


JOINERY		OFFICE COPY	
D	3'3" x 7'0"	DOOR	
D1	3'0" x 7'0"	DOOR	
D2	2'6" x 7'0"	DOOR	
W1	4'6" x 4'6"	GLAZED WINDOW	
W2	3'0" x 3'6"	GLAZED WINDOW	
V	3'0" x 2'0"	VEHICULAR	


SPECIFICATION	
1. SAND FILLING IN FOUNDATION	
2. P.C.C 1:4:8	
3. BRICK WORK	
4. PLASTERING	
5. R.C.C WORKS	
6. MOSAIC FLOOR	

INDEX	
PROPOSAL	P.A.
ROAD	
BOUNDARY	AP.

AREA DETAILS		
TOTAL PLOT AREA	SFT 1991.0	m <sup>2</sup> 185.1
PRO-GROUND FLR. AREA	891.0	82.8
PRO-FIRST FLR. AREA	891.0	82.8
PRO-SECOND FLR. AREA	803.0	74.6
TOTAL AREA	2585.0	240.2
COVERAGE	44.7%	
F.S.I	1.29	

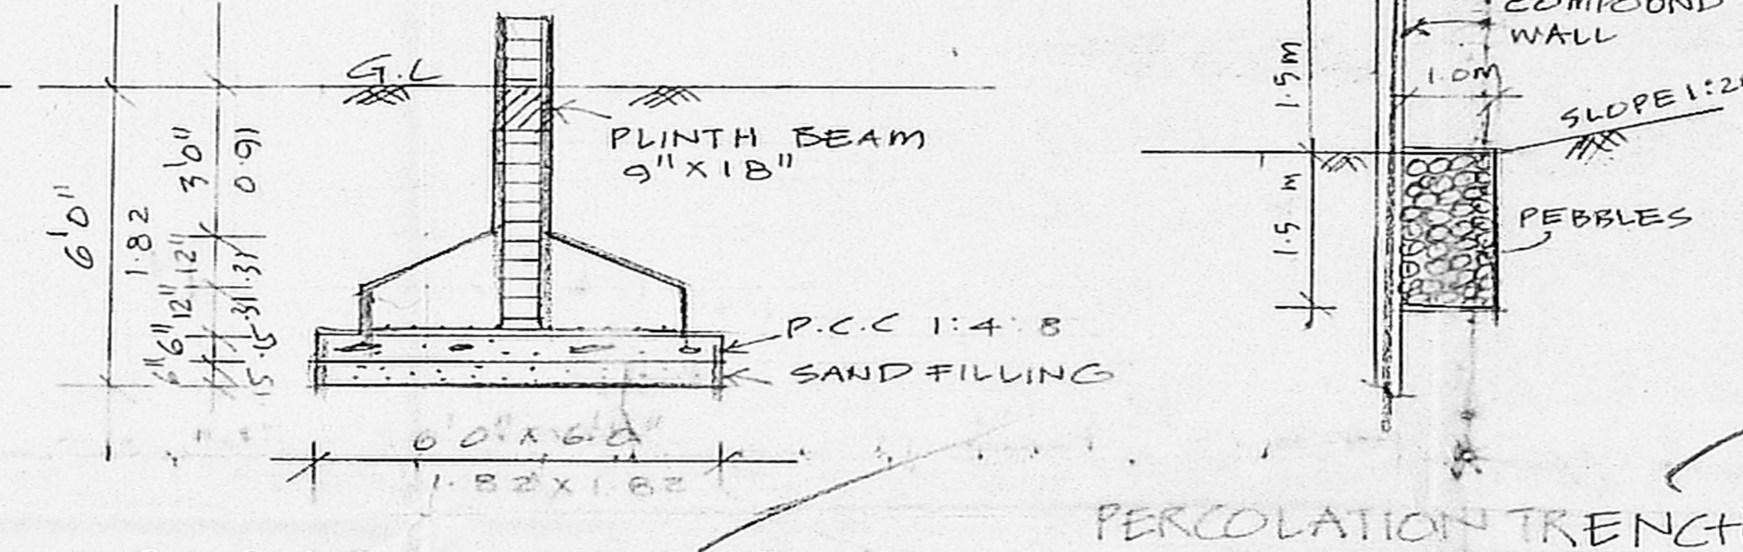

PROPOSED RESIDENTIAL BUILDING AT OLD DOOR NO: 72, NEW DOOR NO: 79, SAMY NAICKEN STREET, CHINDADRIPET, S. NO: 1162 OF BLOCK NO: 16, CHINDADRIPET, CHENNAI.

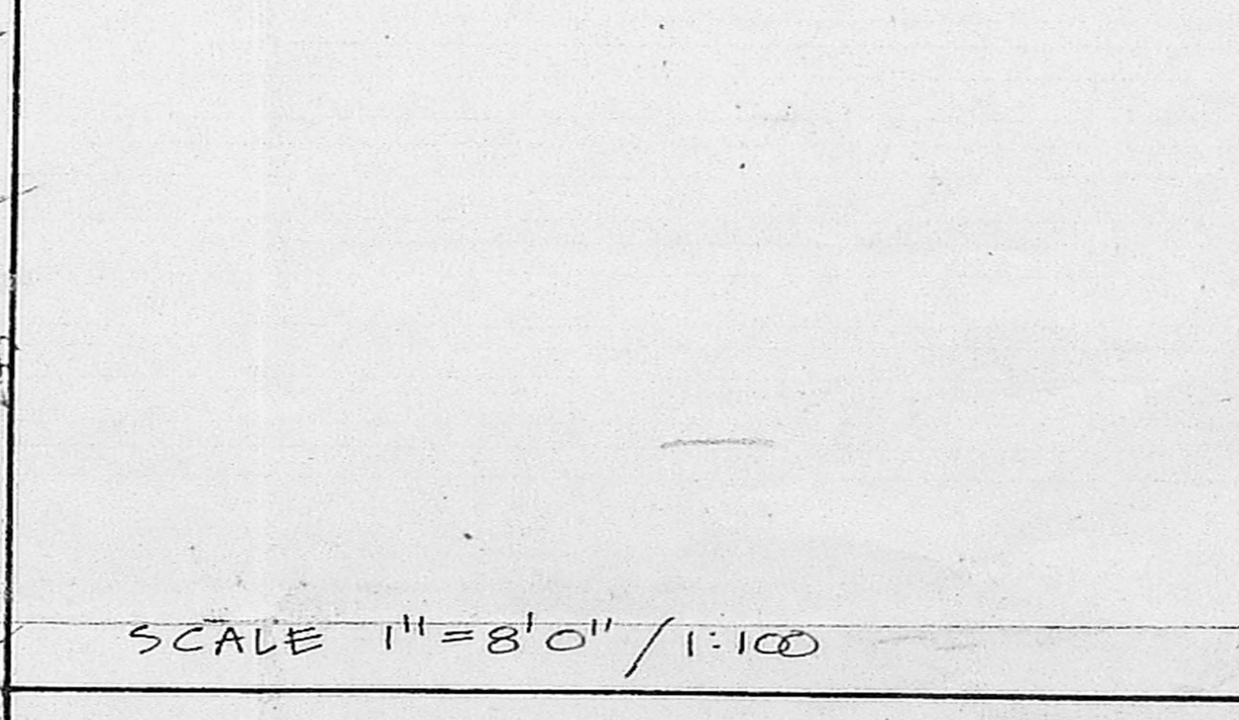

SCALE 1" = 8'0" / 1:100

OWNER'S SIGNATURE

V. Popay

K. SELVAM, B.E., AMIE, C.Eng (I.A.I.V.),  
 Consulting Civil Engineer Chartered Engineer  
 Approved Valuer & Licensed Surveyor  
 Class I Reg No. 600/2013-2  
 Door No. 11/17, Thiruvalluvar Salai,  
 Mogappair East, Chennai - 600 071  
 Ph: 26562050, Call: 98412 82150  
 (GREEN CHANNEL FILE NOT APPLICABLE)

LICENSED SURVEYOR