
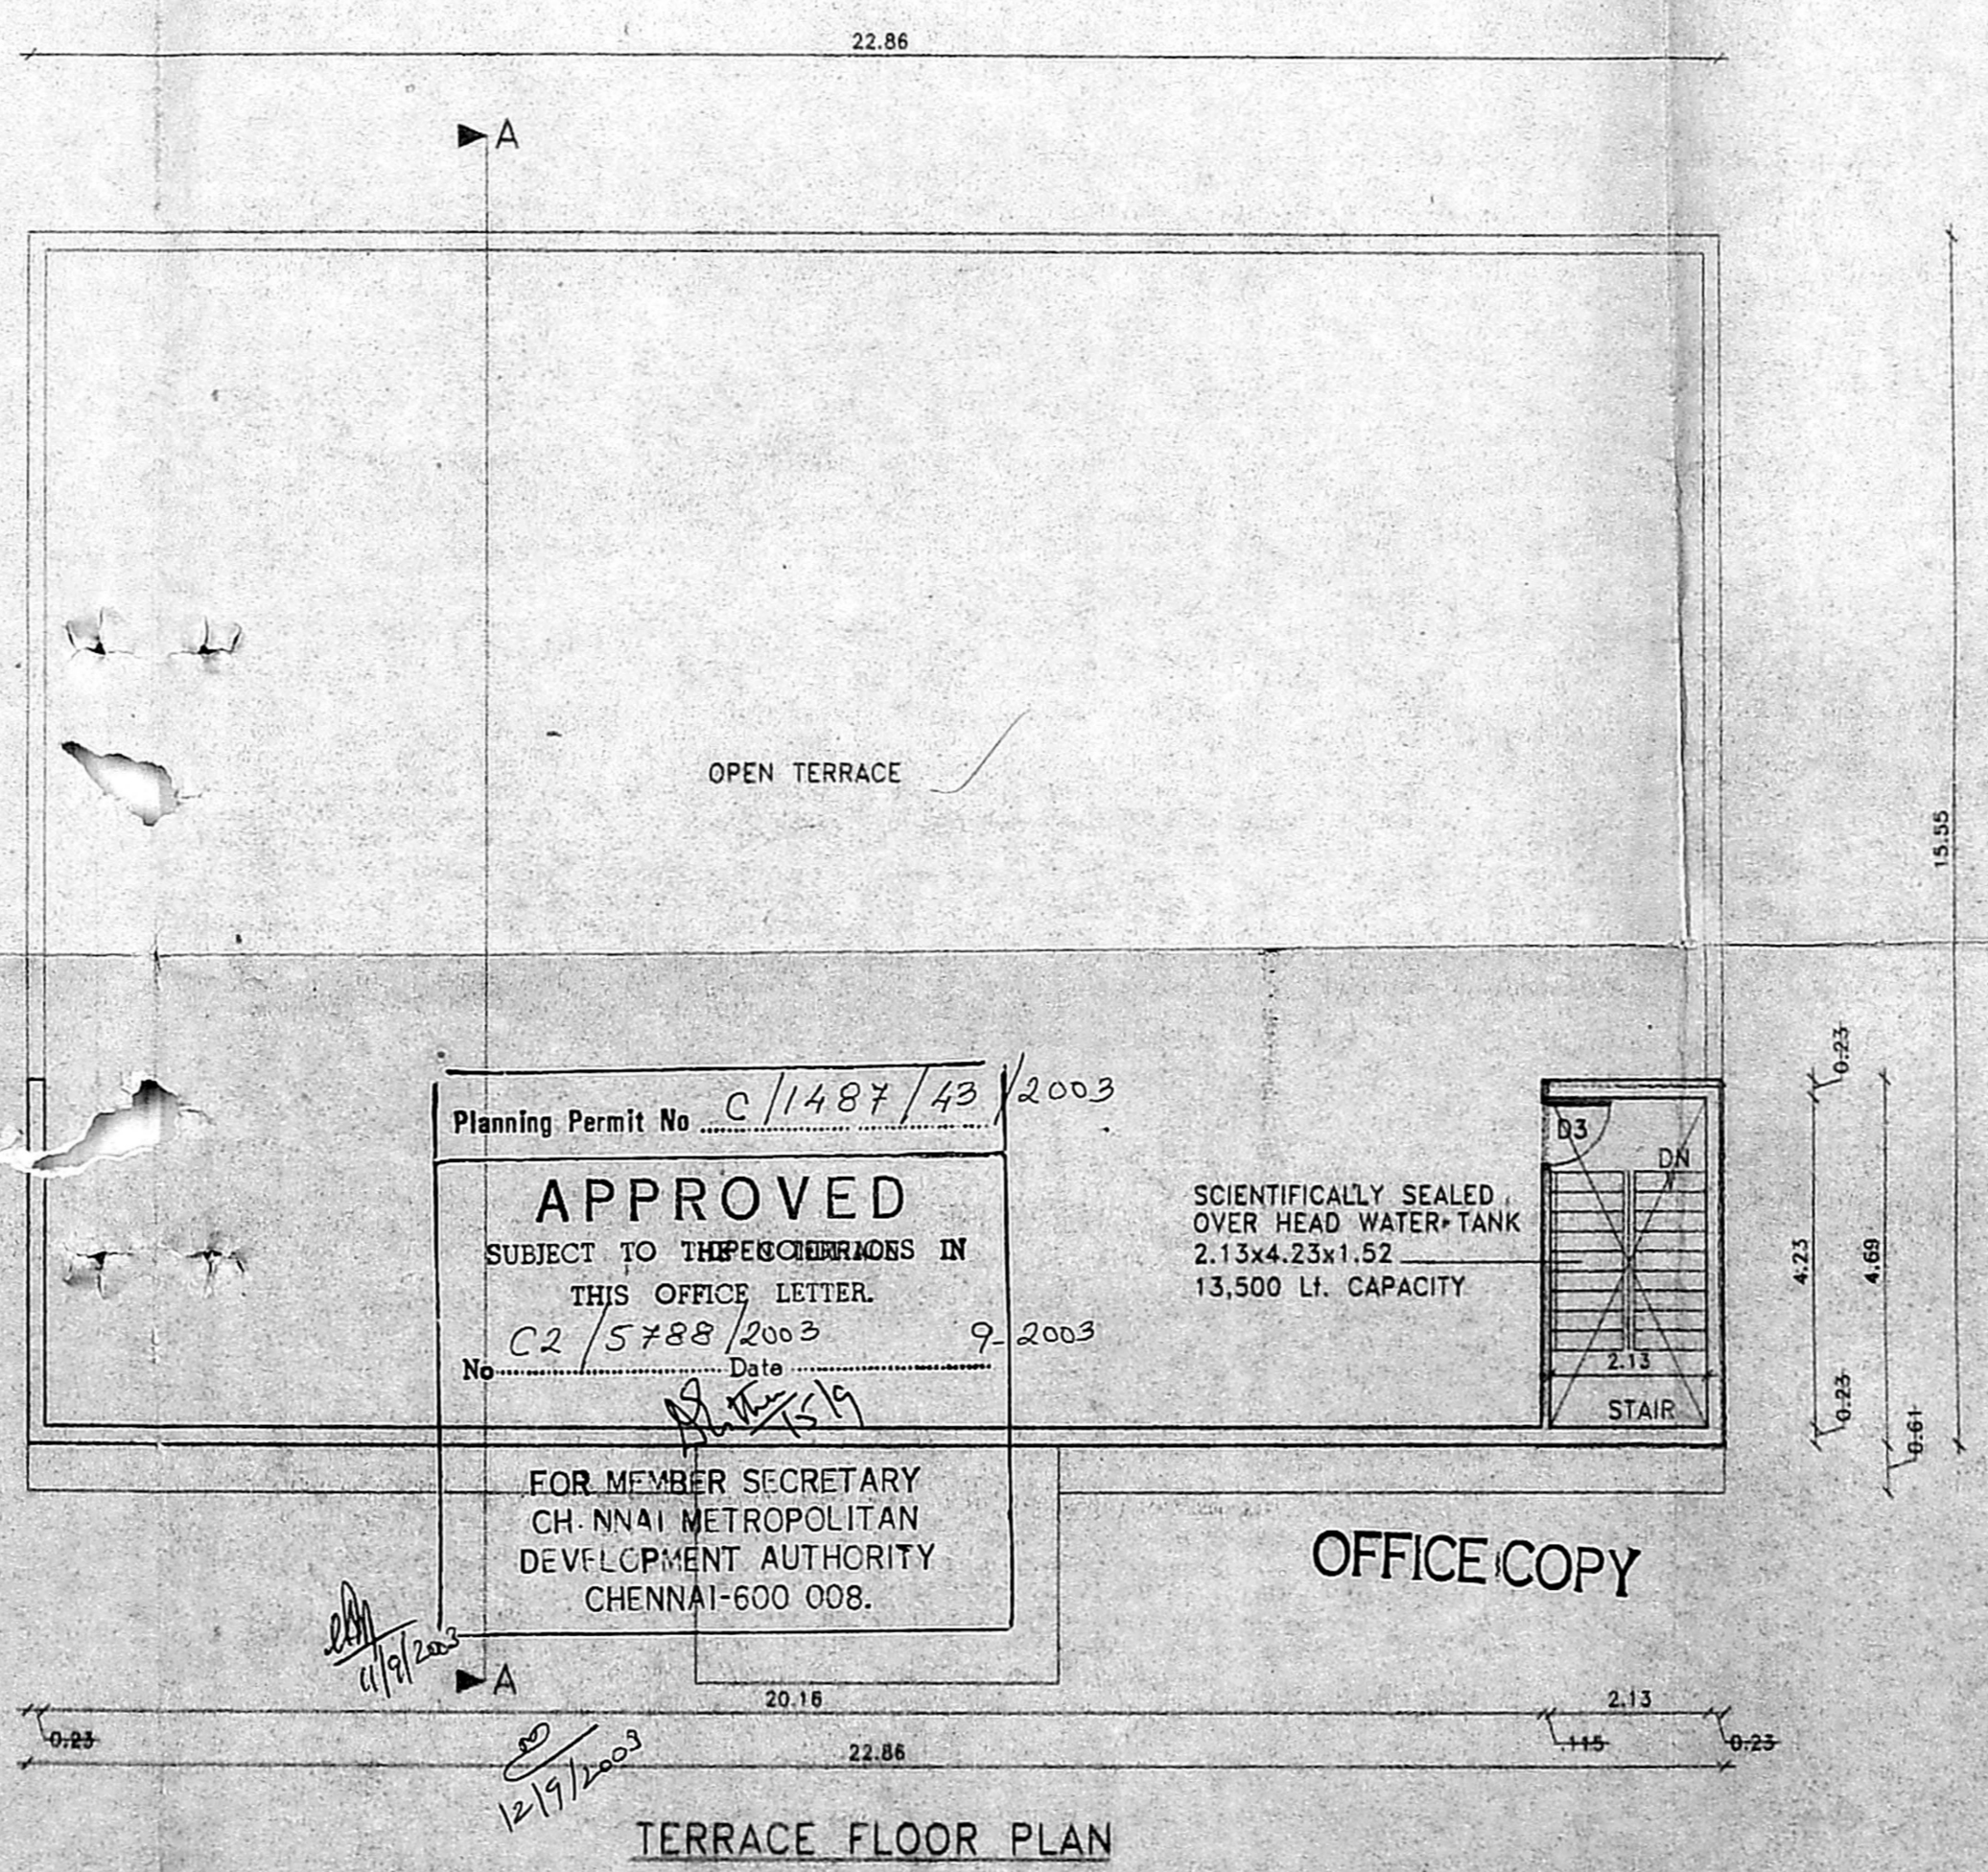
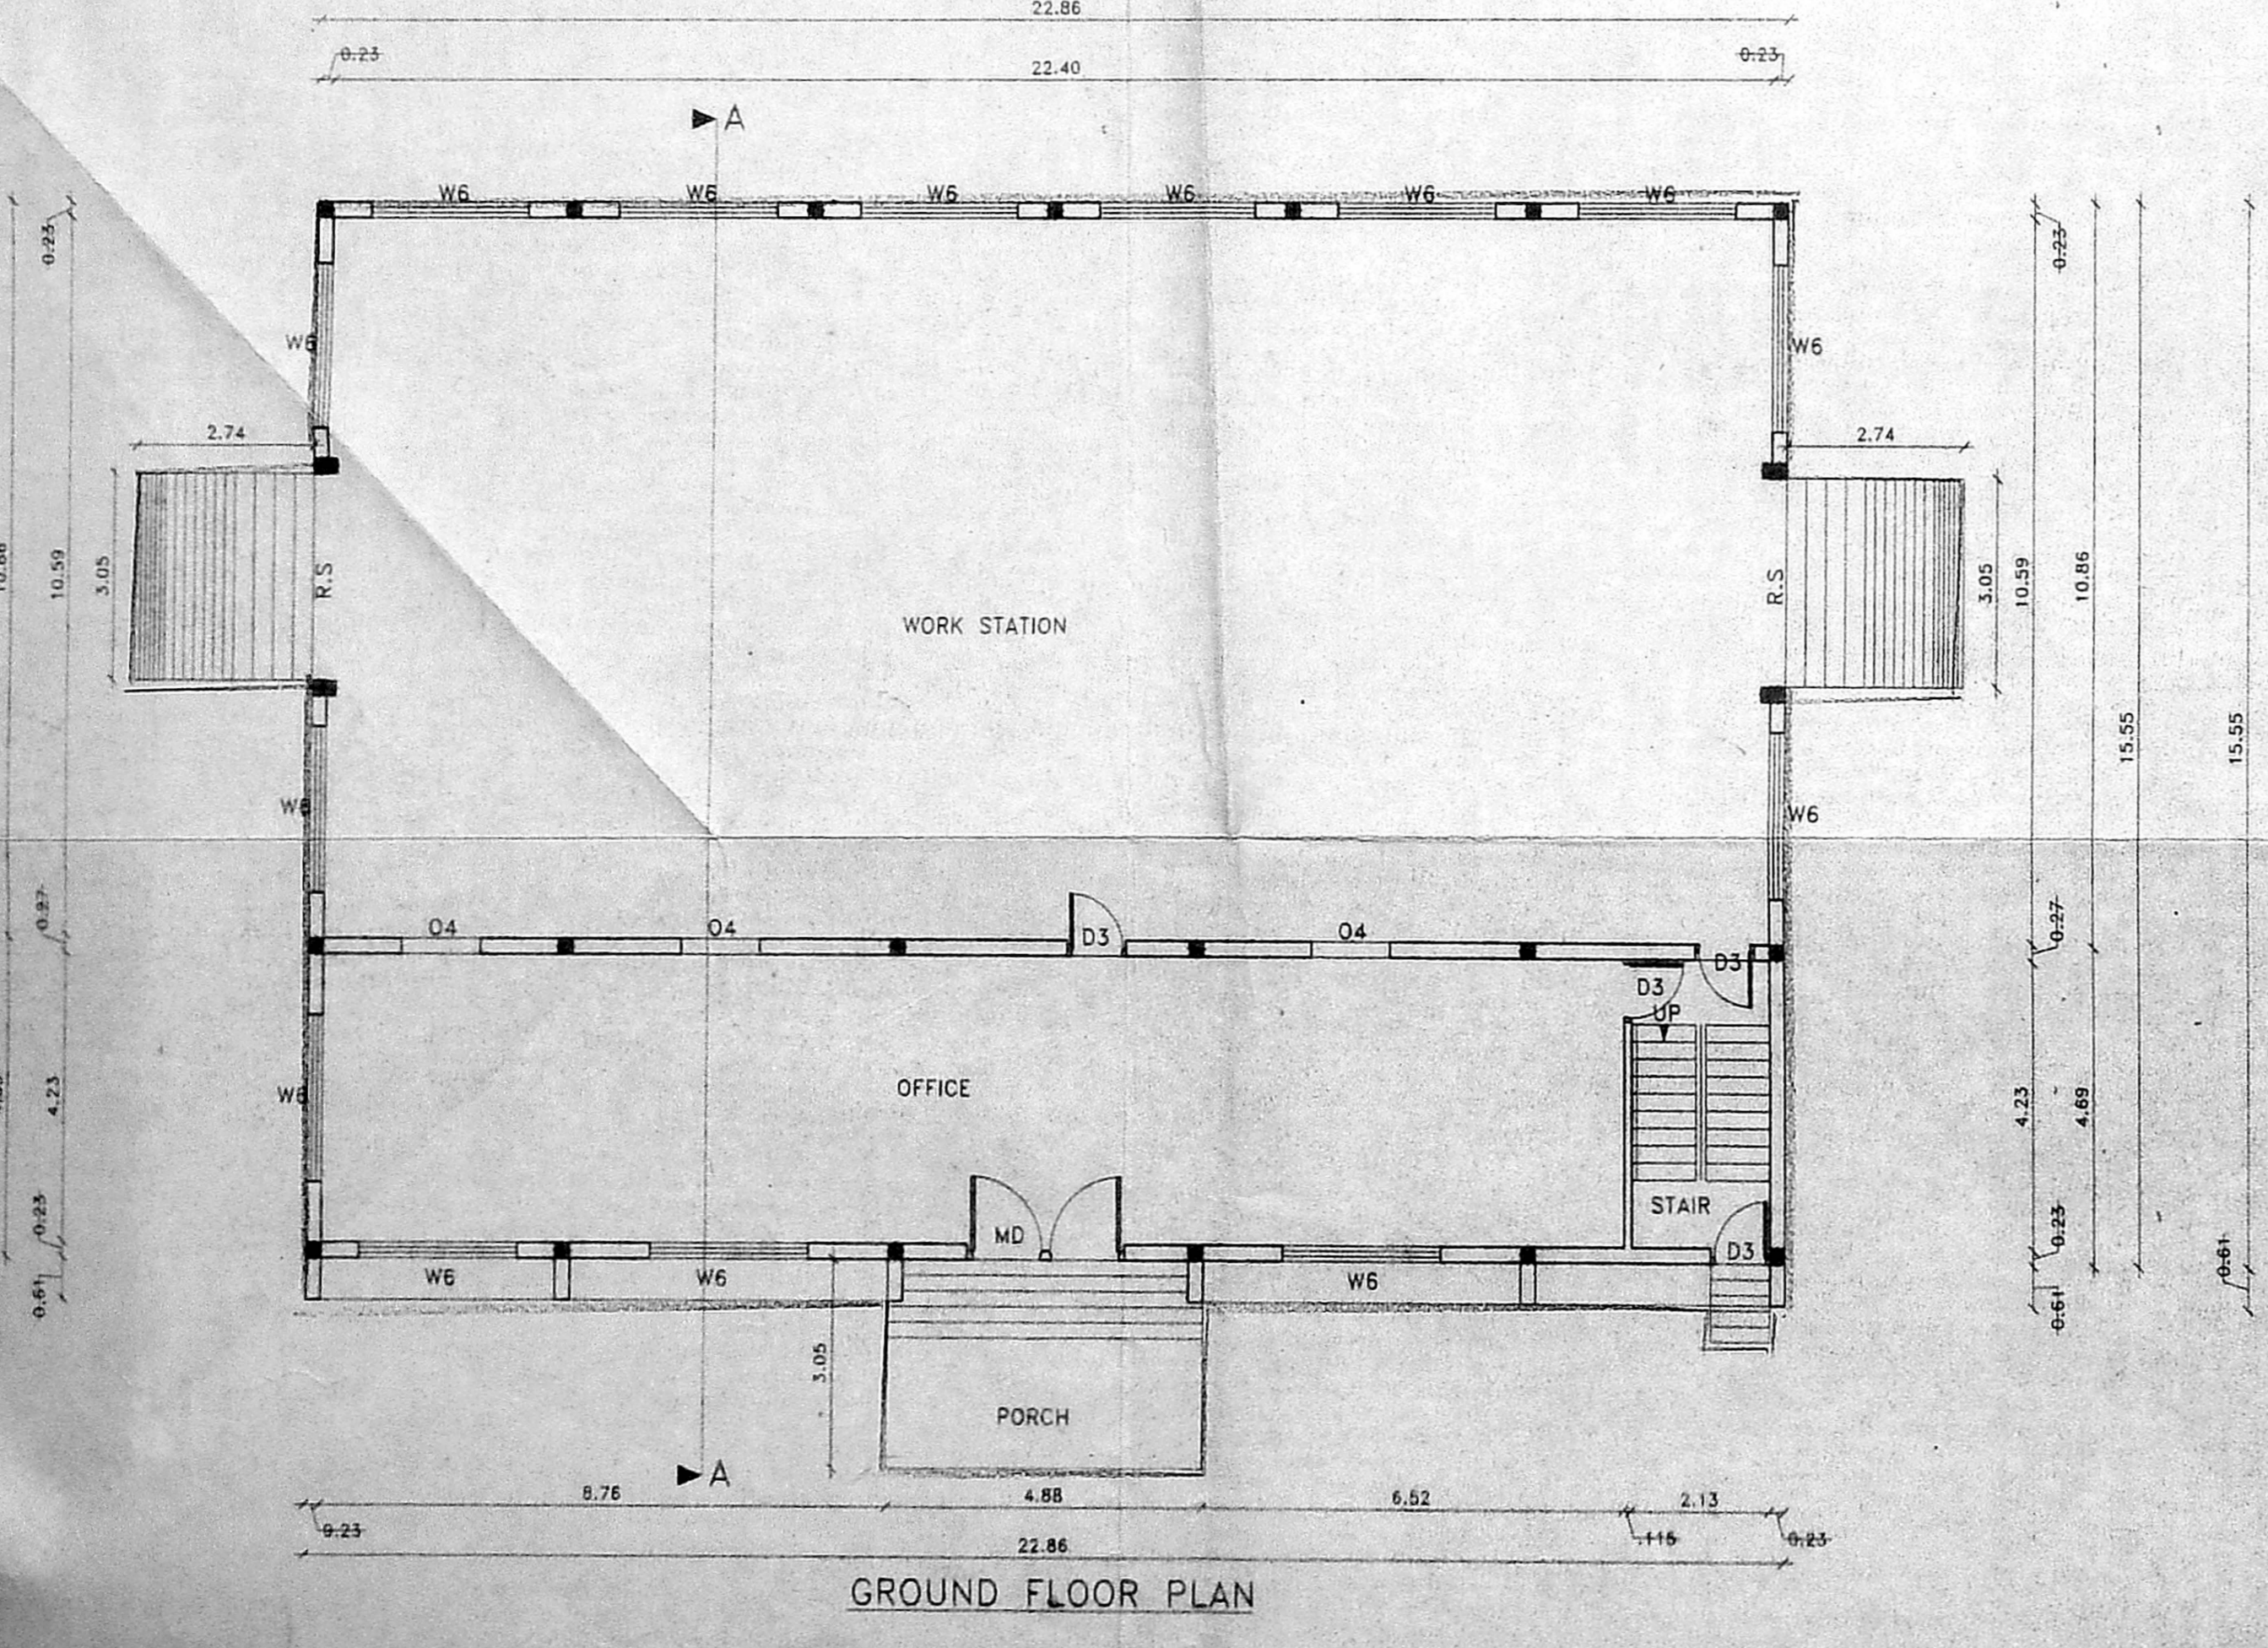
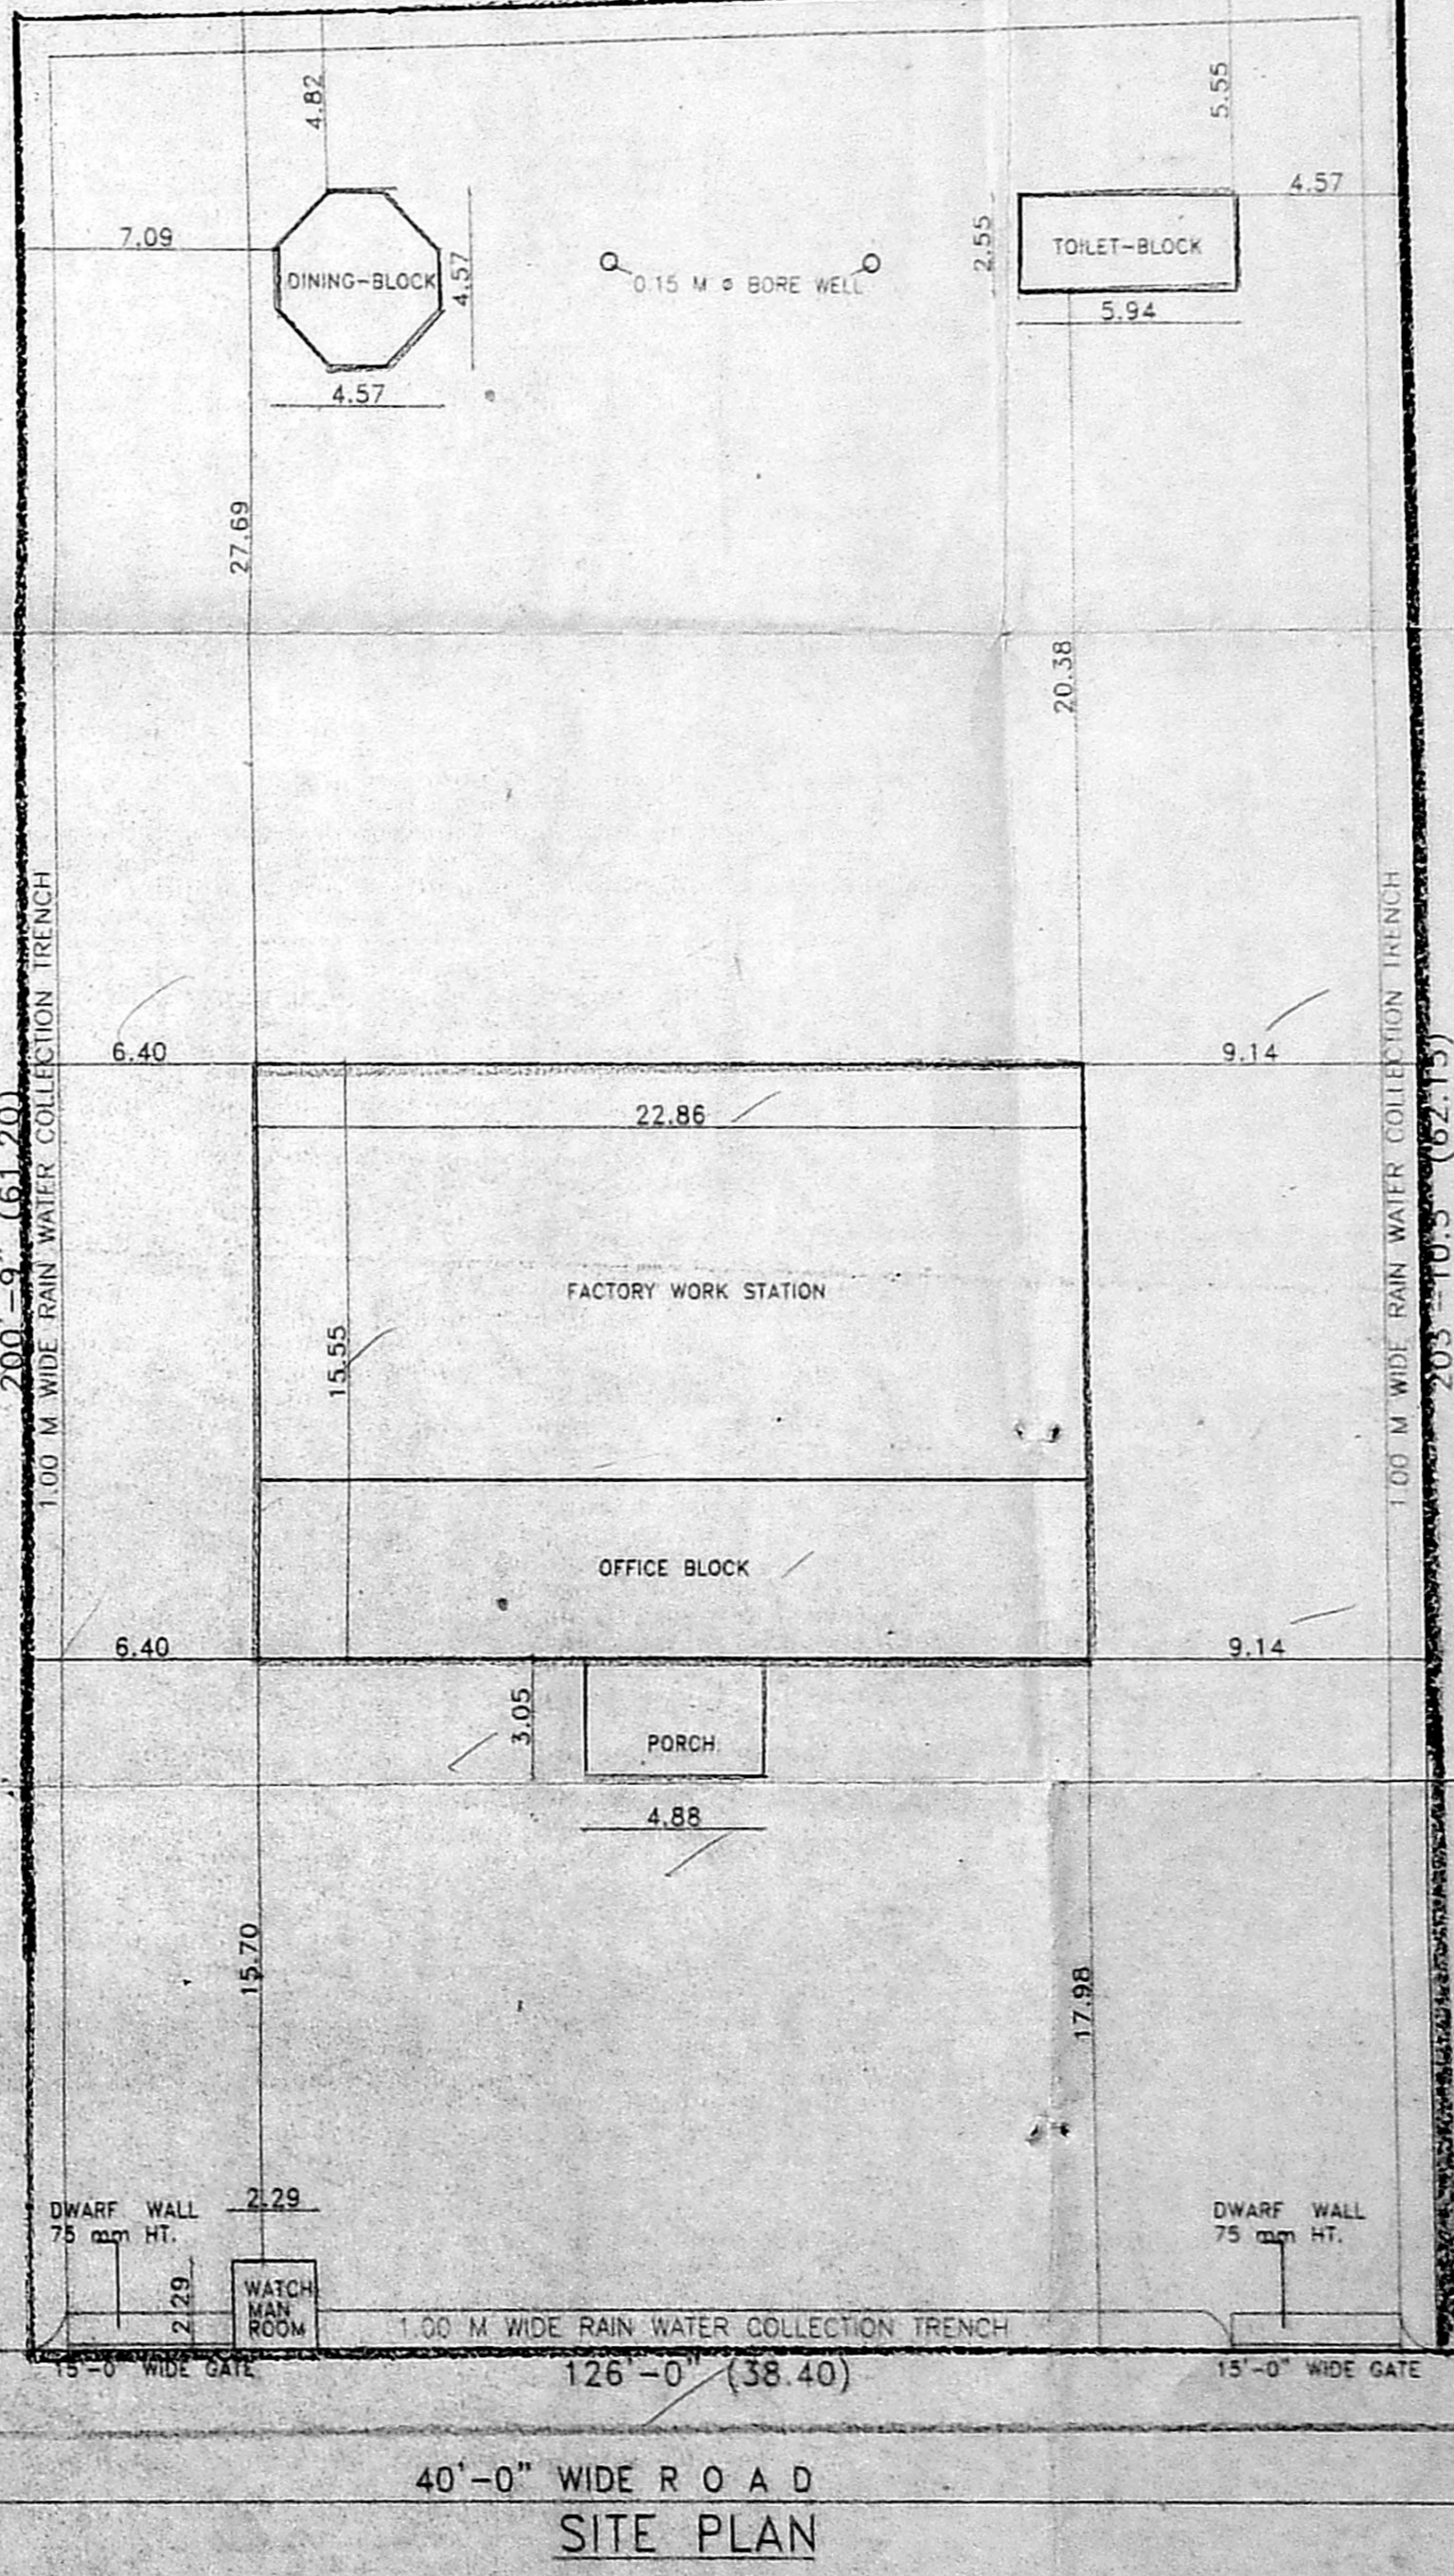
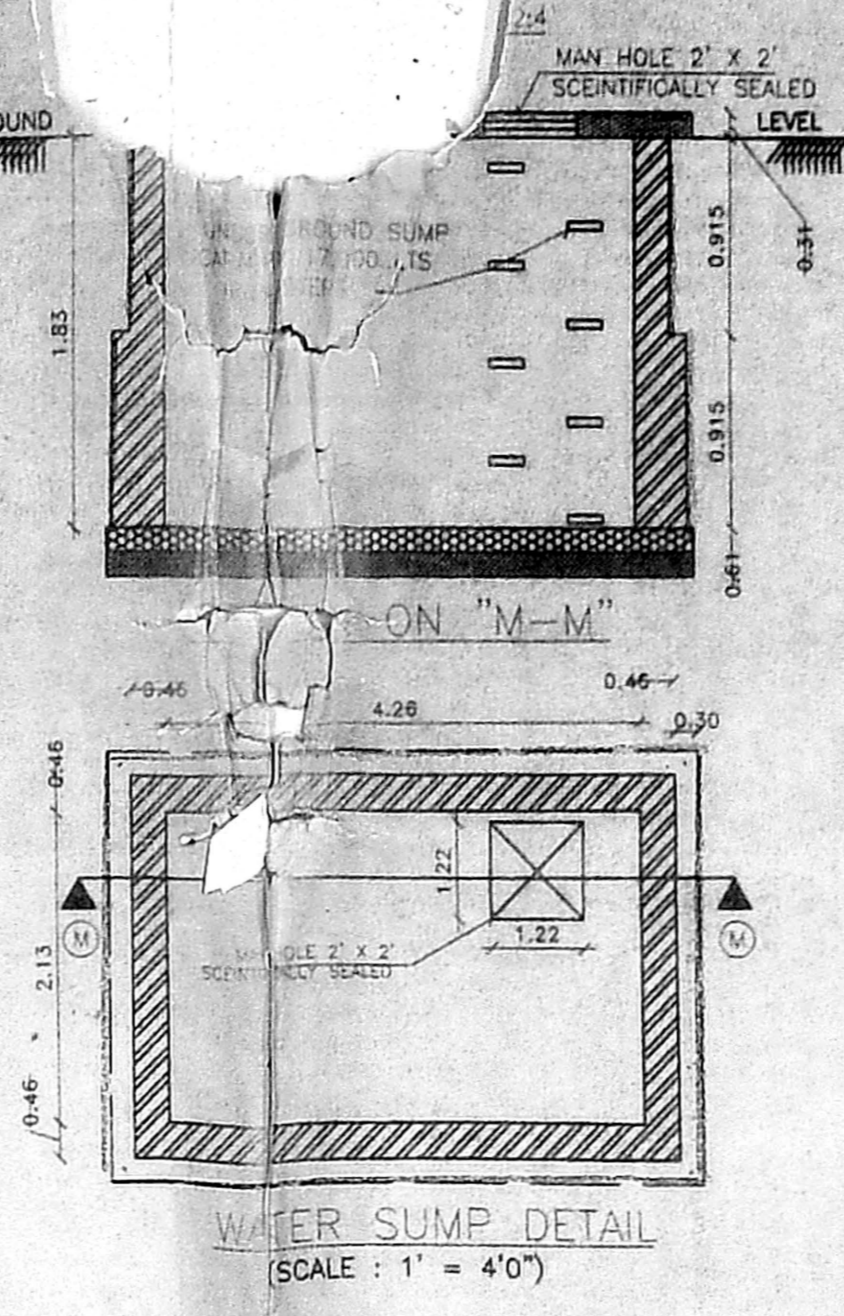
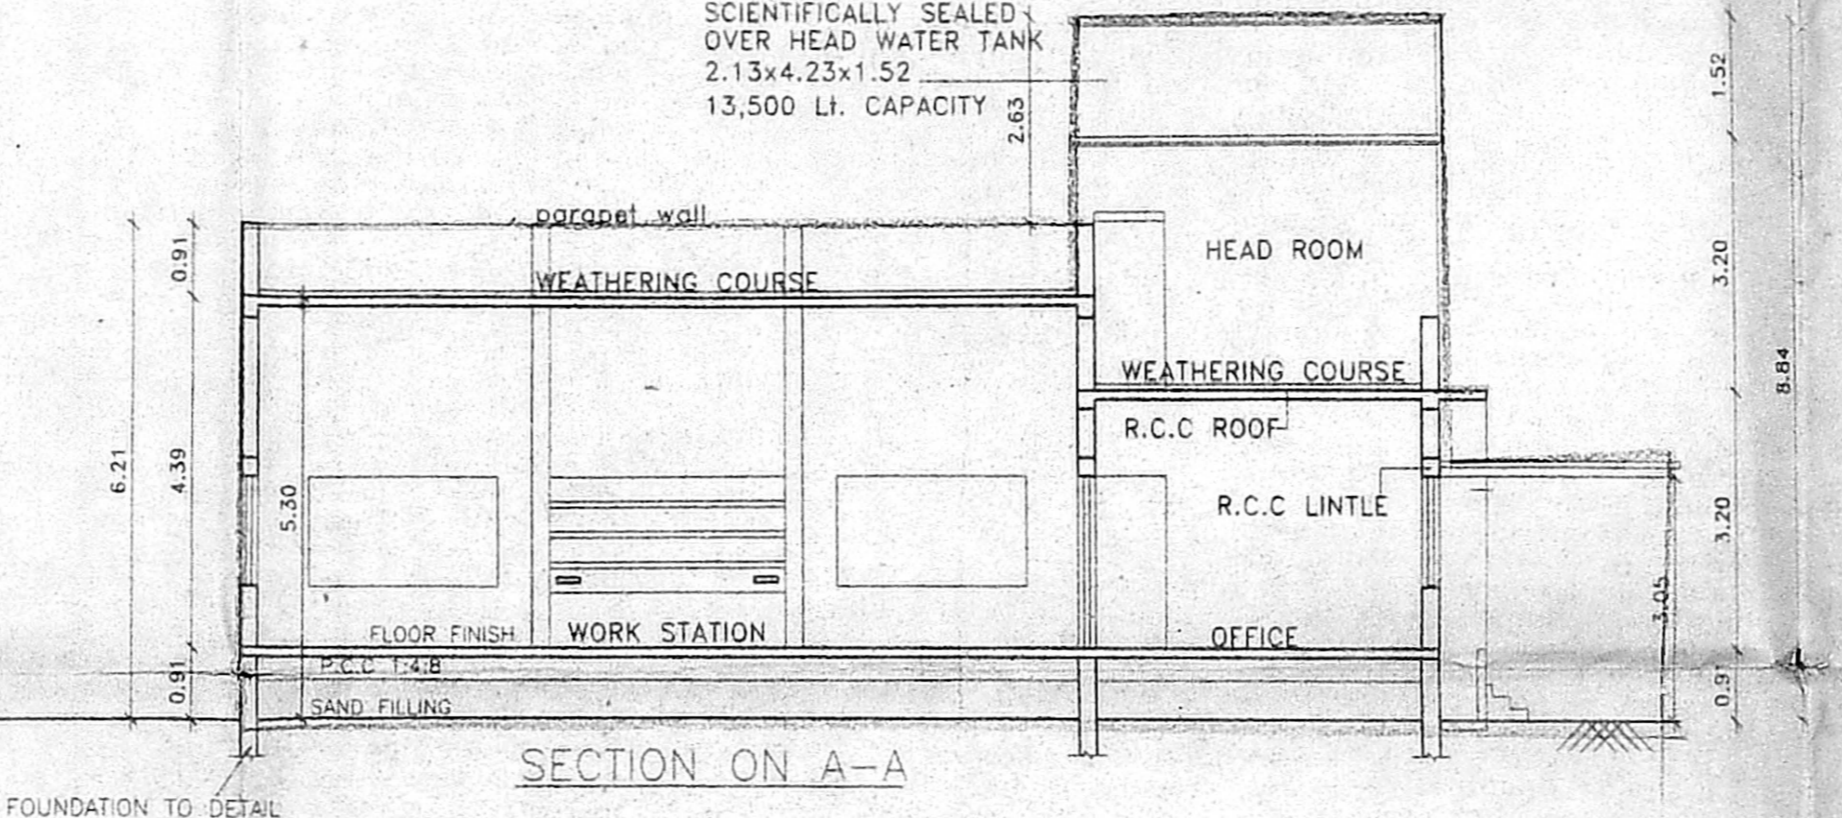
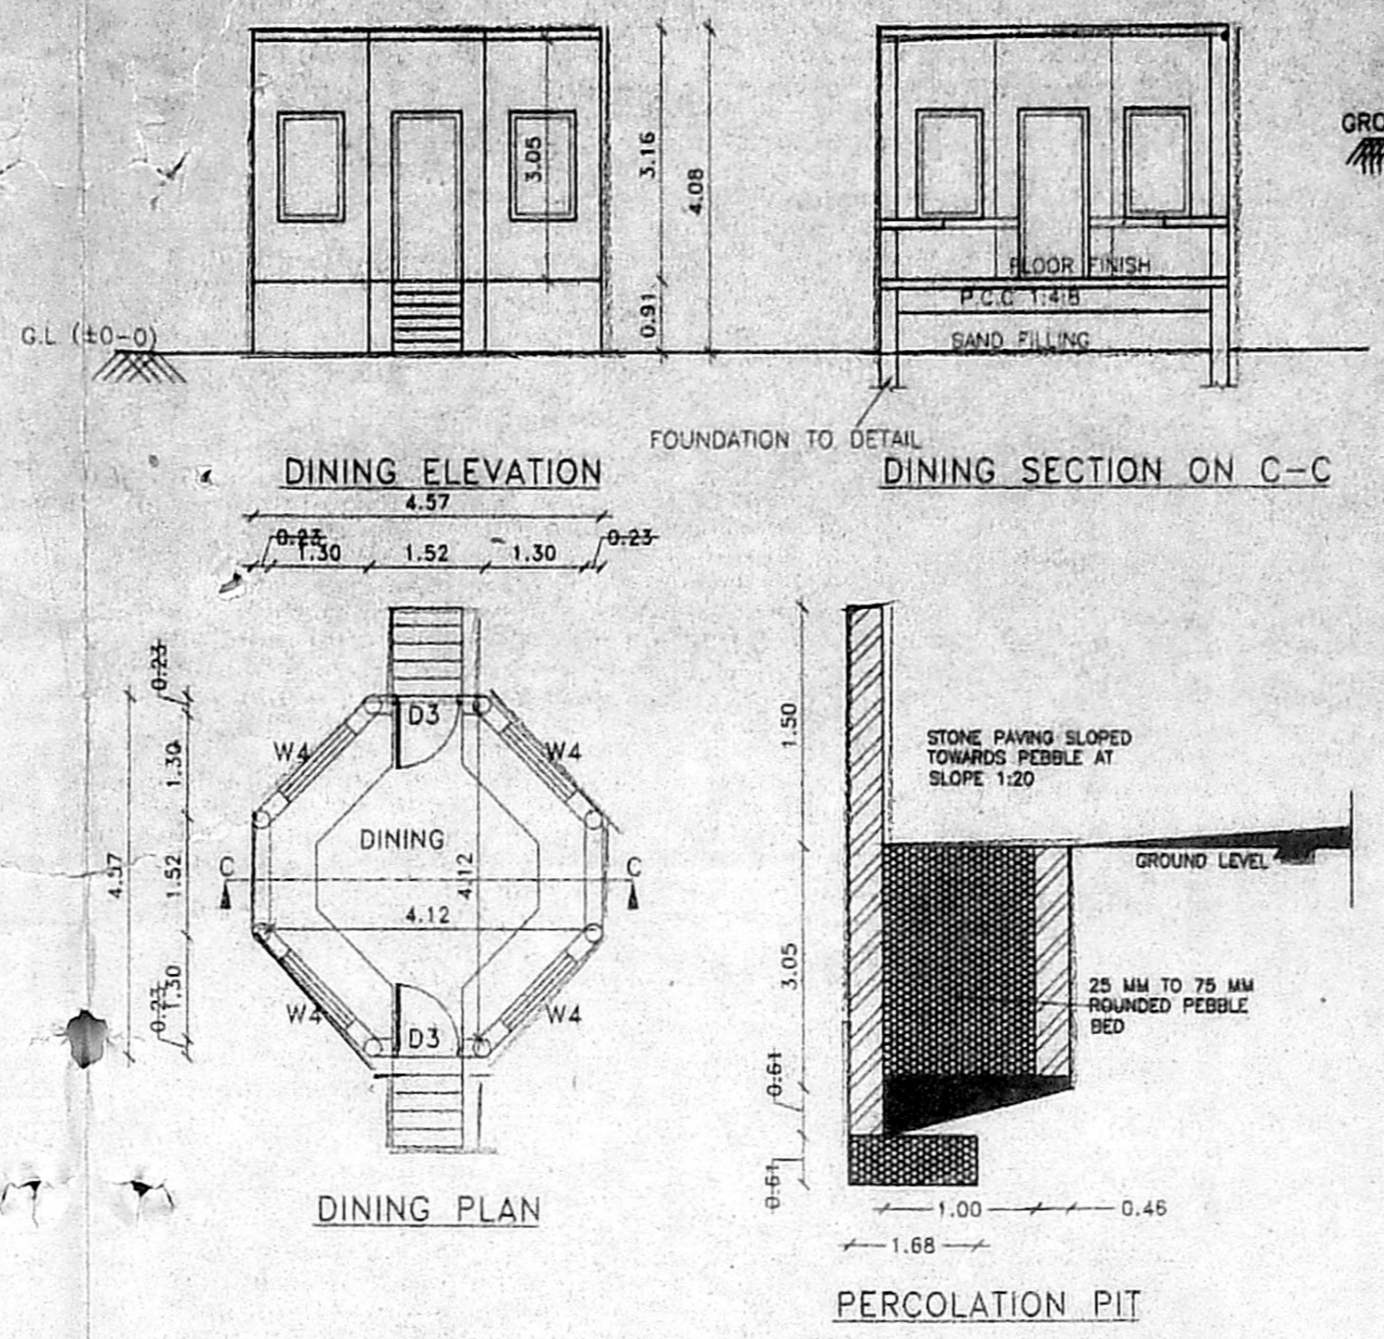
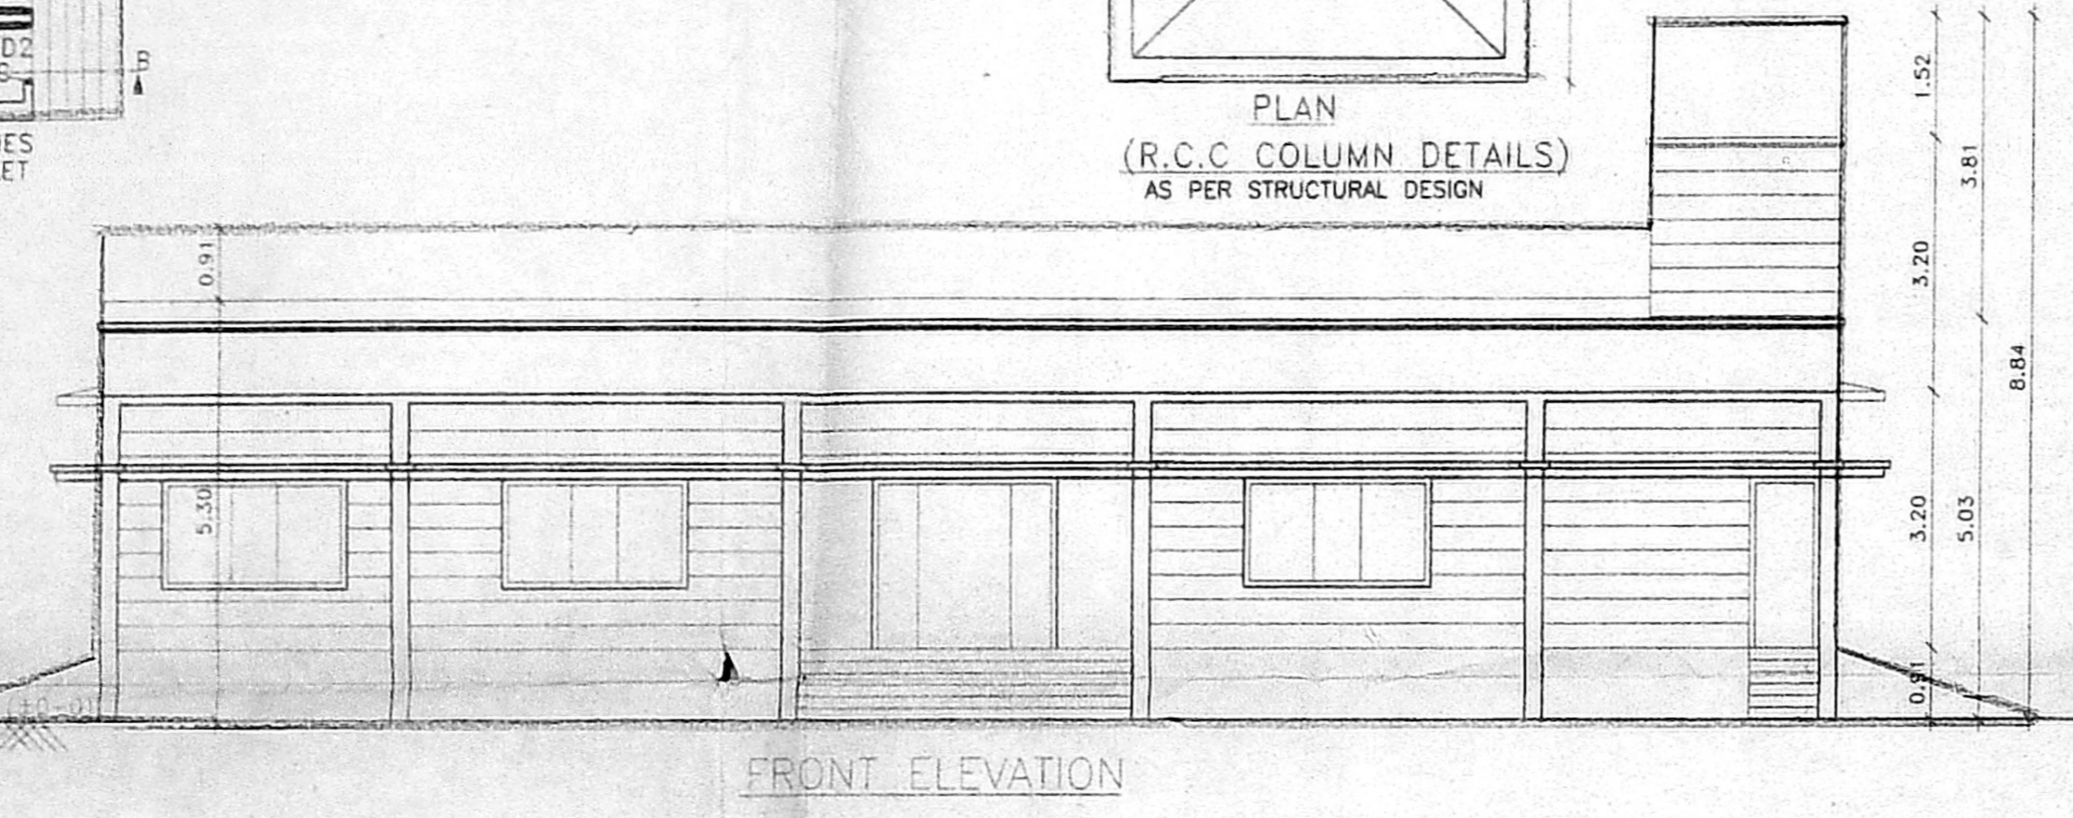
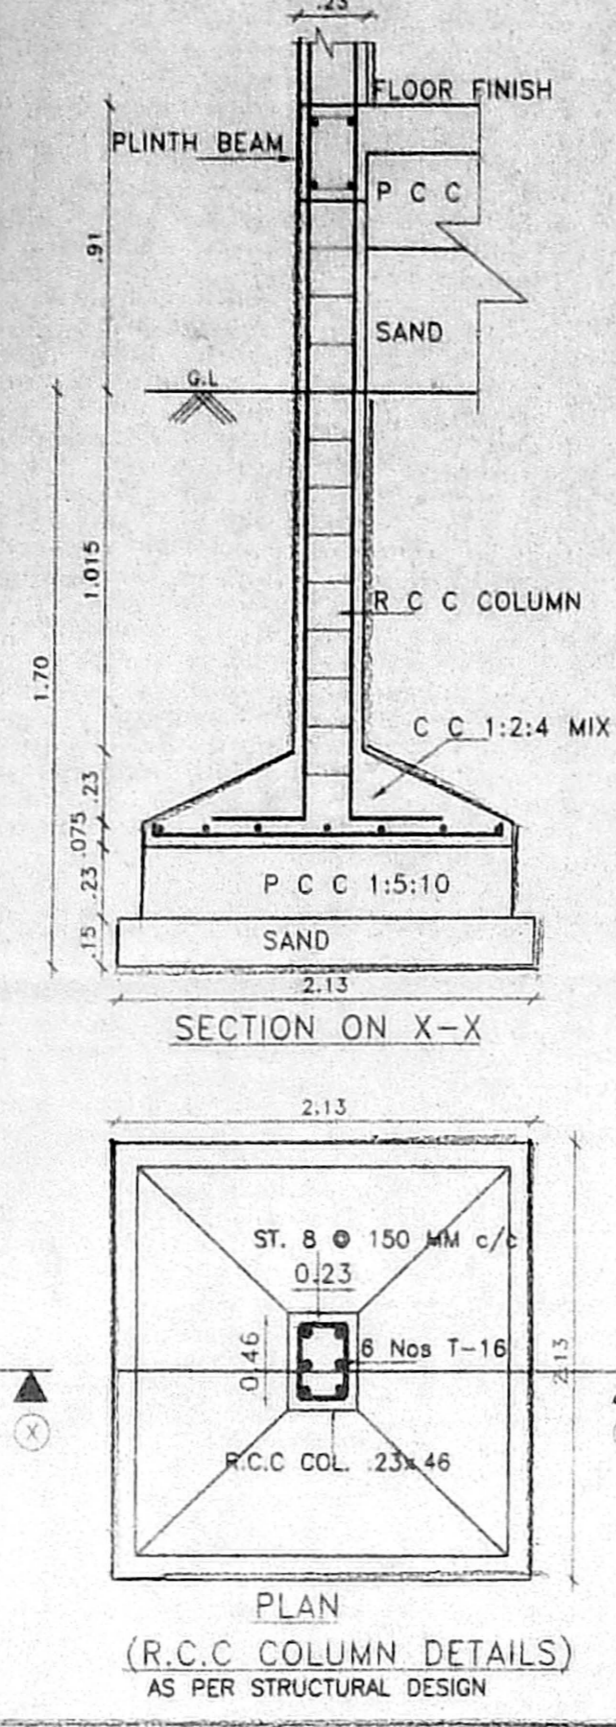


No. OF WORKERS TO BE EMPLOYED MALE (20) (ITI)
 (FITTER - 8, ELECTRICAL ELECTRONICS -12,) ENGINEER ELECTRONICS -2 &
 SOFTWARE ENGINEER -2
 No. OF HORSE POWER -25 HP

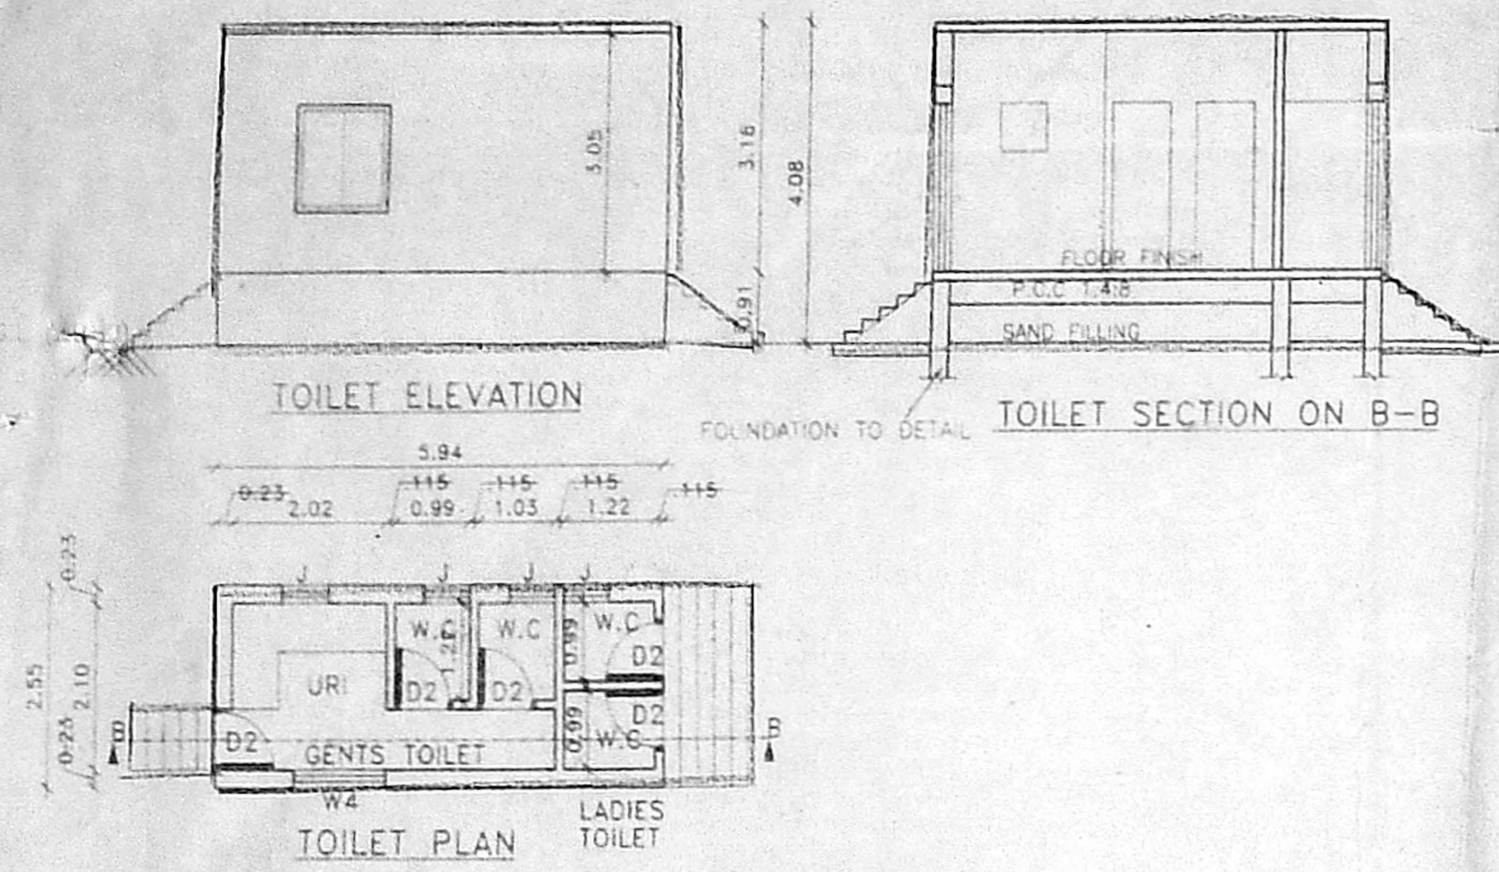

Planning Permit No. C/1487/43/2003
APPROVED
 SUBJECT TO THE CONDITIONS IN
 THIS OFFICE LETTER.
 C2/5788/2003 9.2003
 FOR MEMBER SECRETARY
 CHENNAI METROPOLITAN
 DEVELOPMENT AUTHORITY
 CHENNAI-600 008.

SCIENTIFICALLY SEALED
 OVER HEAD WATER TANK
 2.13x4.23x1.52
 13,500 LI. CAPACITY

OFFICE COPY

SPECIFICATIONS

FOUNDATION R.C.C COL. FOUNDATION OVER P.C.C
 FLOORING P.C.C 1:4:8
 W.COURSE BK. JELLY TAID WITH LIME MORTAR
 1:4 WITH TWO LAYERS OF PRESSED TILES
 S.STRUCTURE B.K IN C.M 1:5
 ROOF, R.C.C 1:2:4 4.5" TK. & TRUSS WITH AC SHEET
 JOINERY WITH BEST INDIAN TEAK WOOD

R.S	ROLLING SHUTTER	3.05x2.13
MD	MAIN DOOR	2.44x2.13
D3	DOOR	0.91x2.13
O4	DOOR	0.76x2.13
O4	OPENING	1.22x2.13
W4	WINDOW	2.44x1.37
W4	WINDOW	1.22x1.37
W3	WINDOW	0.91x1.37
J	JOLLY	0.61x0.61

D.P.

AREA STATEMENT

PLOT AREA	2368.32 sq.m	25492.5964 sq.ft
PLINTH AREA	0443.29 sq.m	4771.6015 sq.ft
ACHIEVED FSI		0.19
ALLOWABLE FSI		1.50
ACHIEVED PLOT COVERAGE		19 %
ALLOWABLE PLOT COVERAGE		65 %

COLOUR INDEX

PROPOSED	
BOUNDARY	
ROAD	
SEWER	

PLAN SHOWING THE PROPOSED
 FACTORY BUILDING IN PLOT No. 133,
 PALLAVAKKAM VILLAGE, CHENNAI 600 096.
 DEVELOPED PLOTS ESTATE For
 ELECTRICAL AND ELECTRONICS
 INSTRUMENT INDUSTRIES.

S. No. 140/2

SCALE = 1:100, 1"=8'0"

For MACHINE TOOL AIDS BUREAU

OWNER

J. JOYTIKARAN
 LICENSED SURVEYOR CLASS
 LICENSE No. 203
 CORPORATION OF CHENNAI
 33, THANTHAI PERYAR NAGAR,
 ANANDAVARMAI, CHENNAI-23
 Phone: 8164384

LICENSED SURVEYOR