
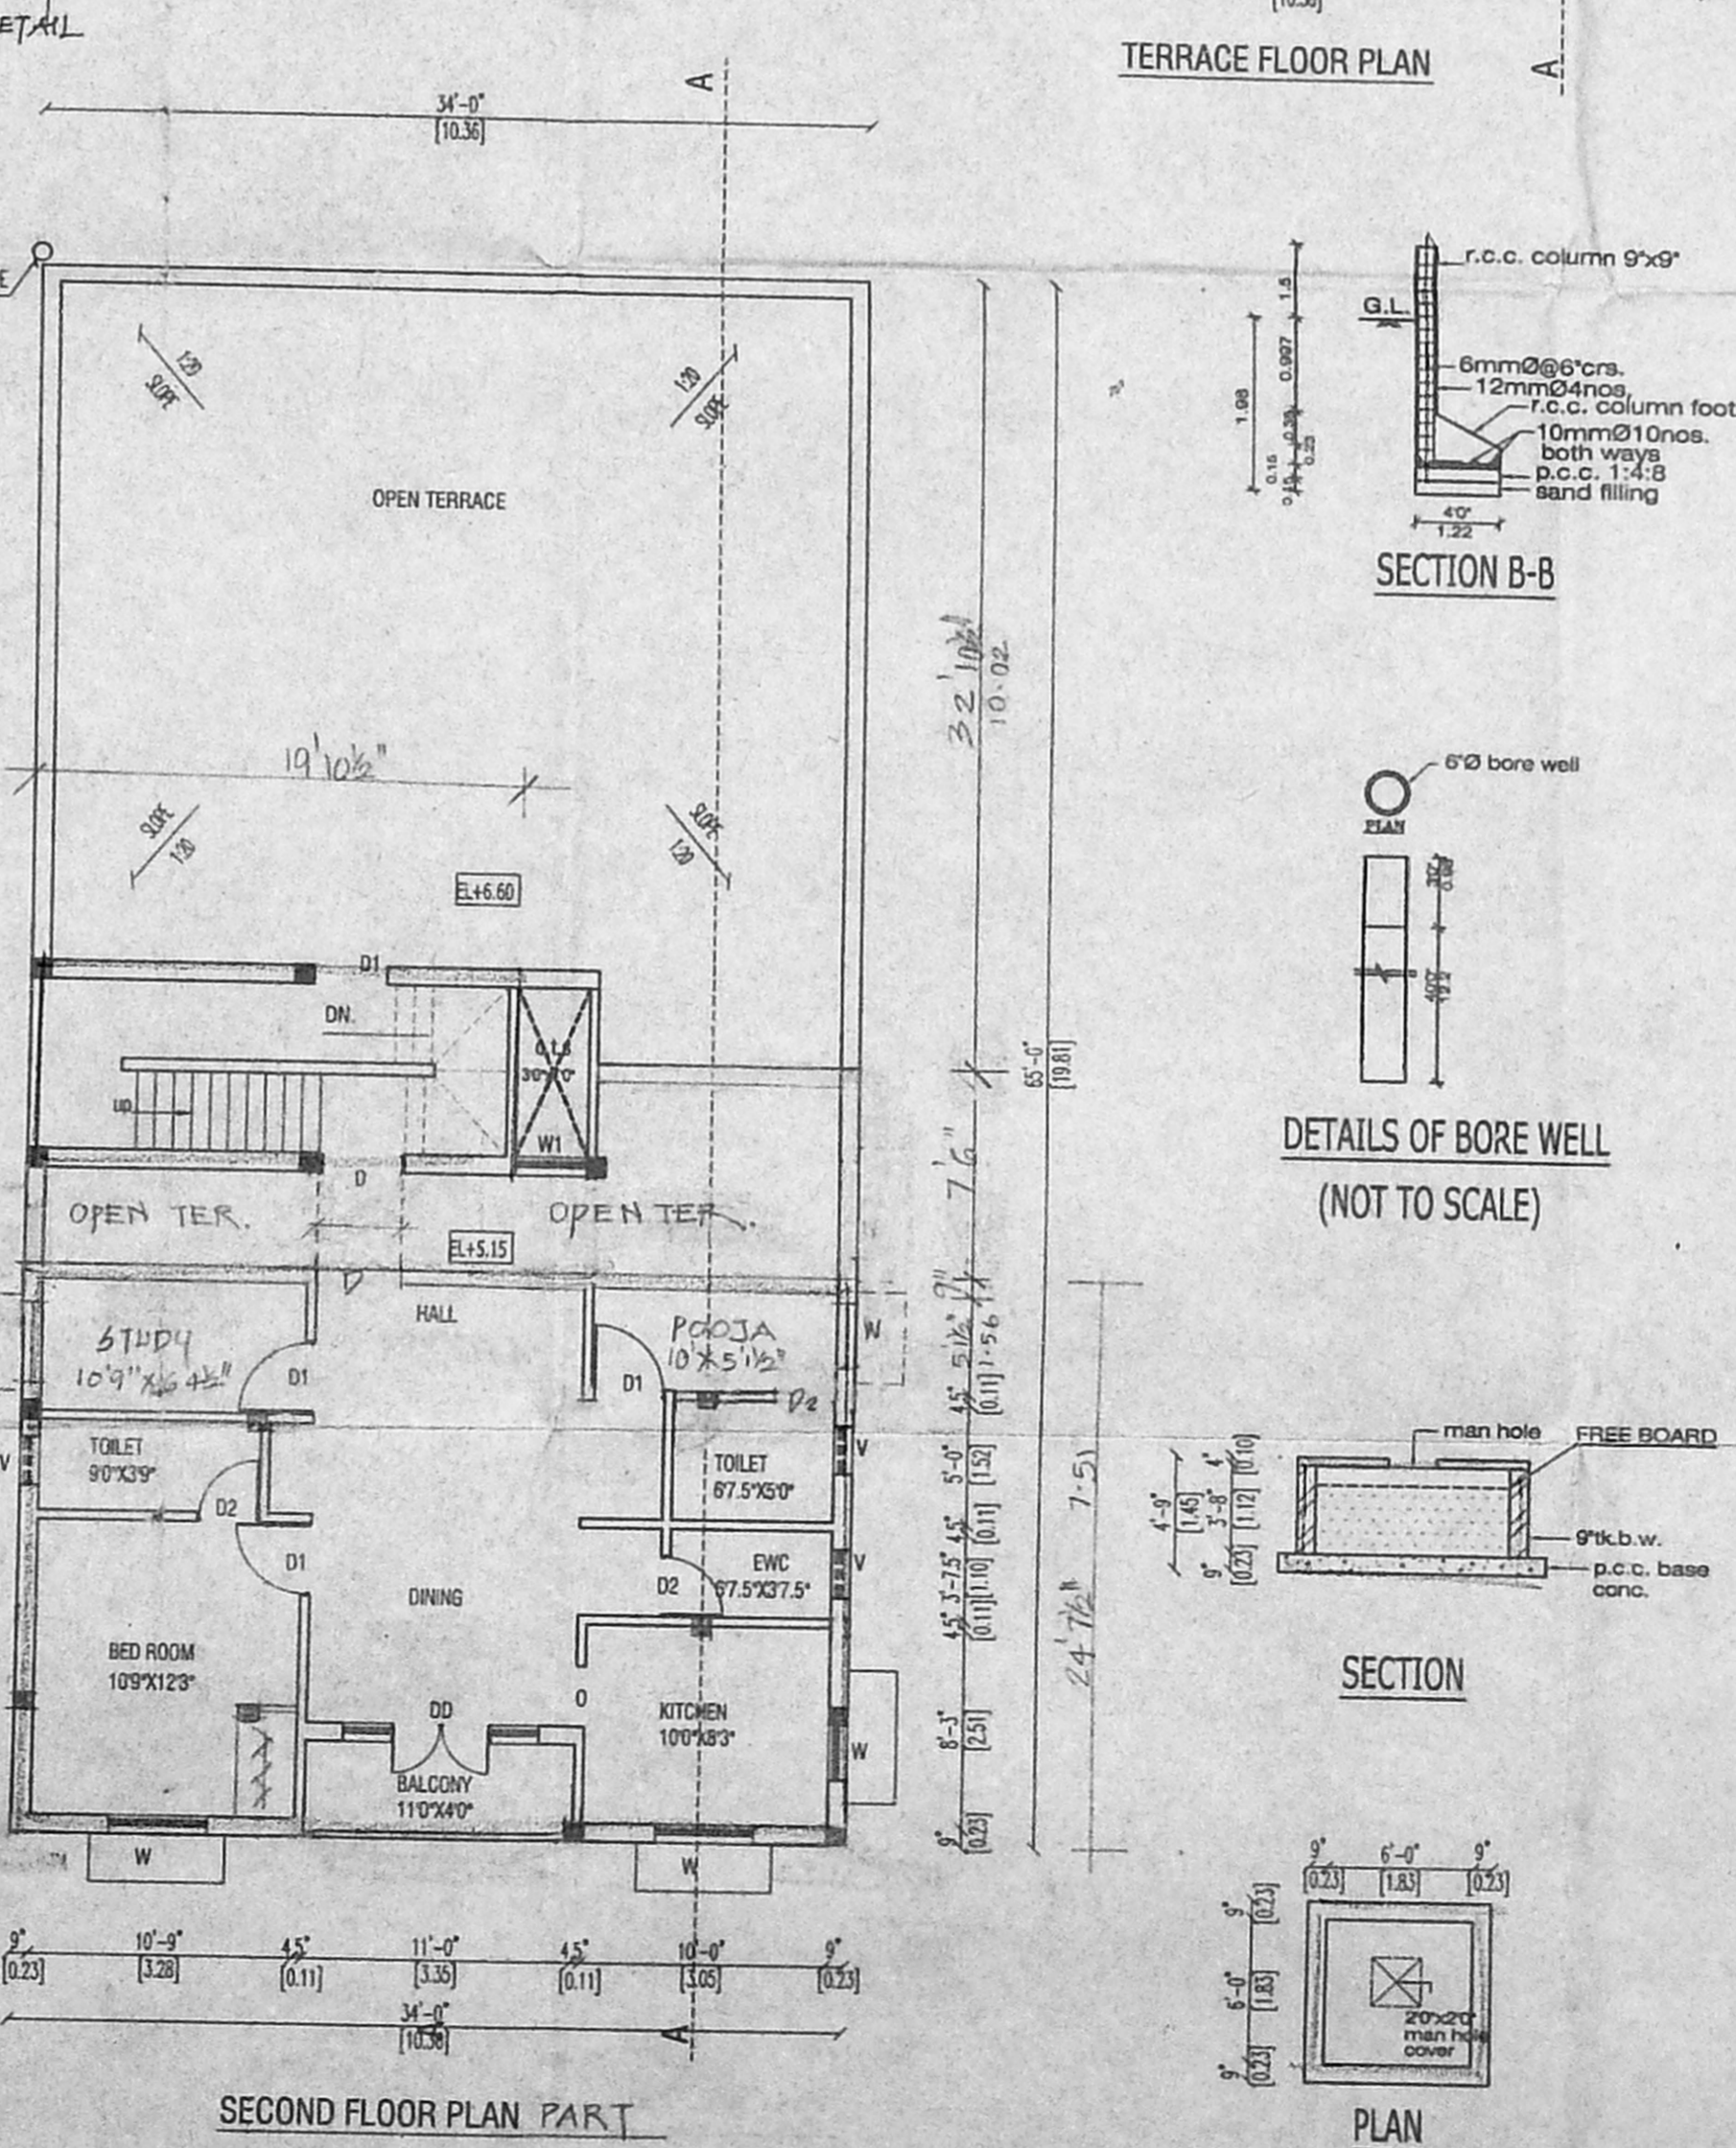
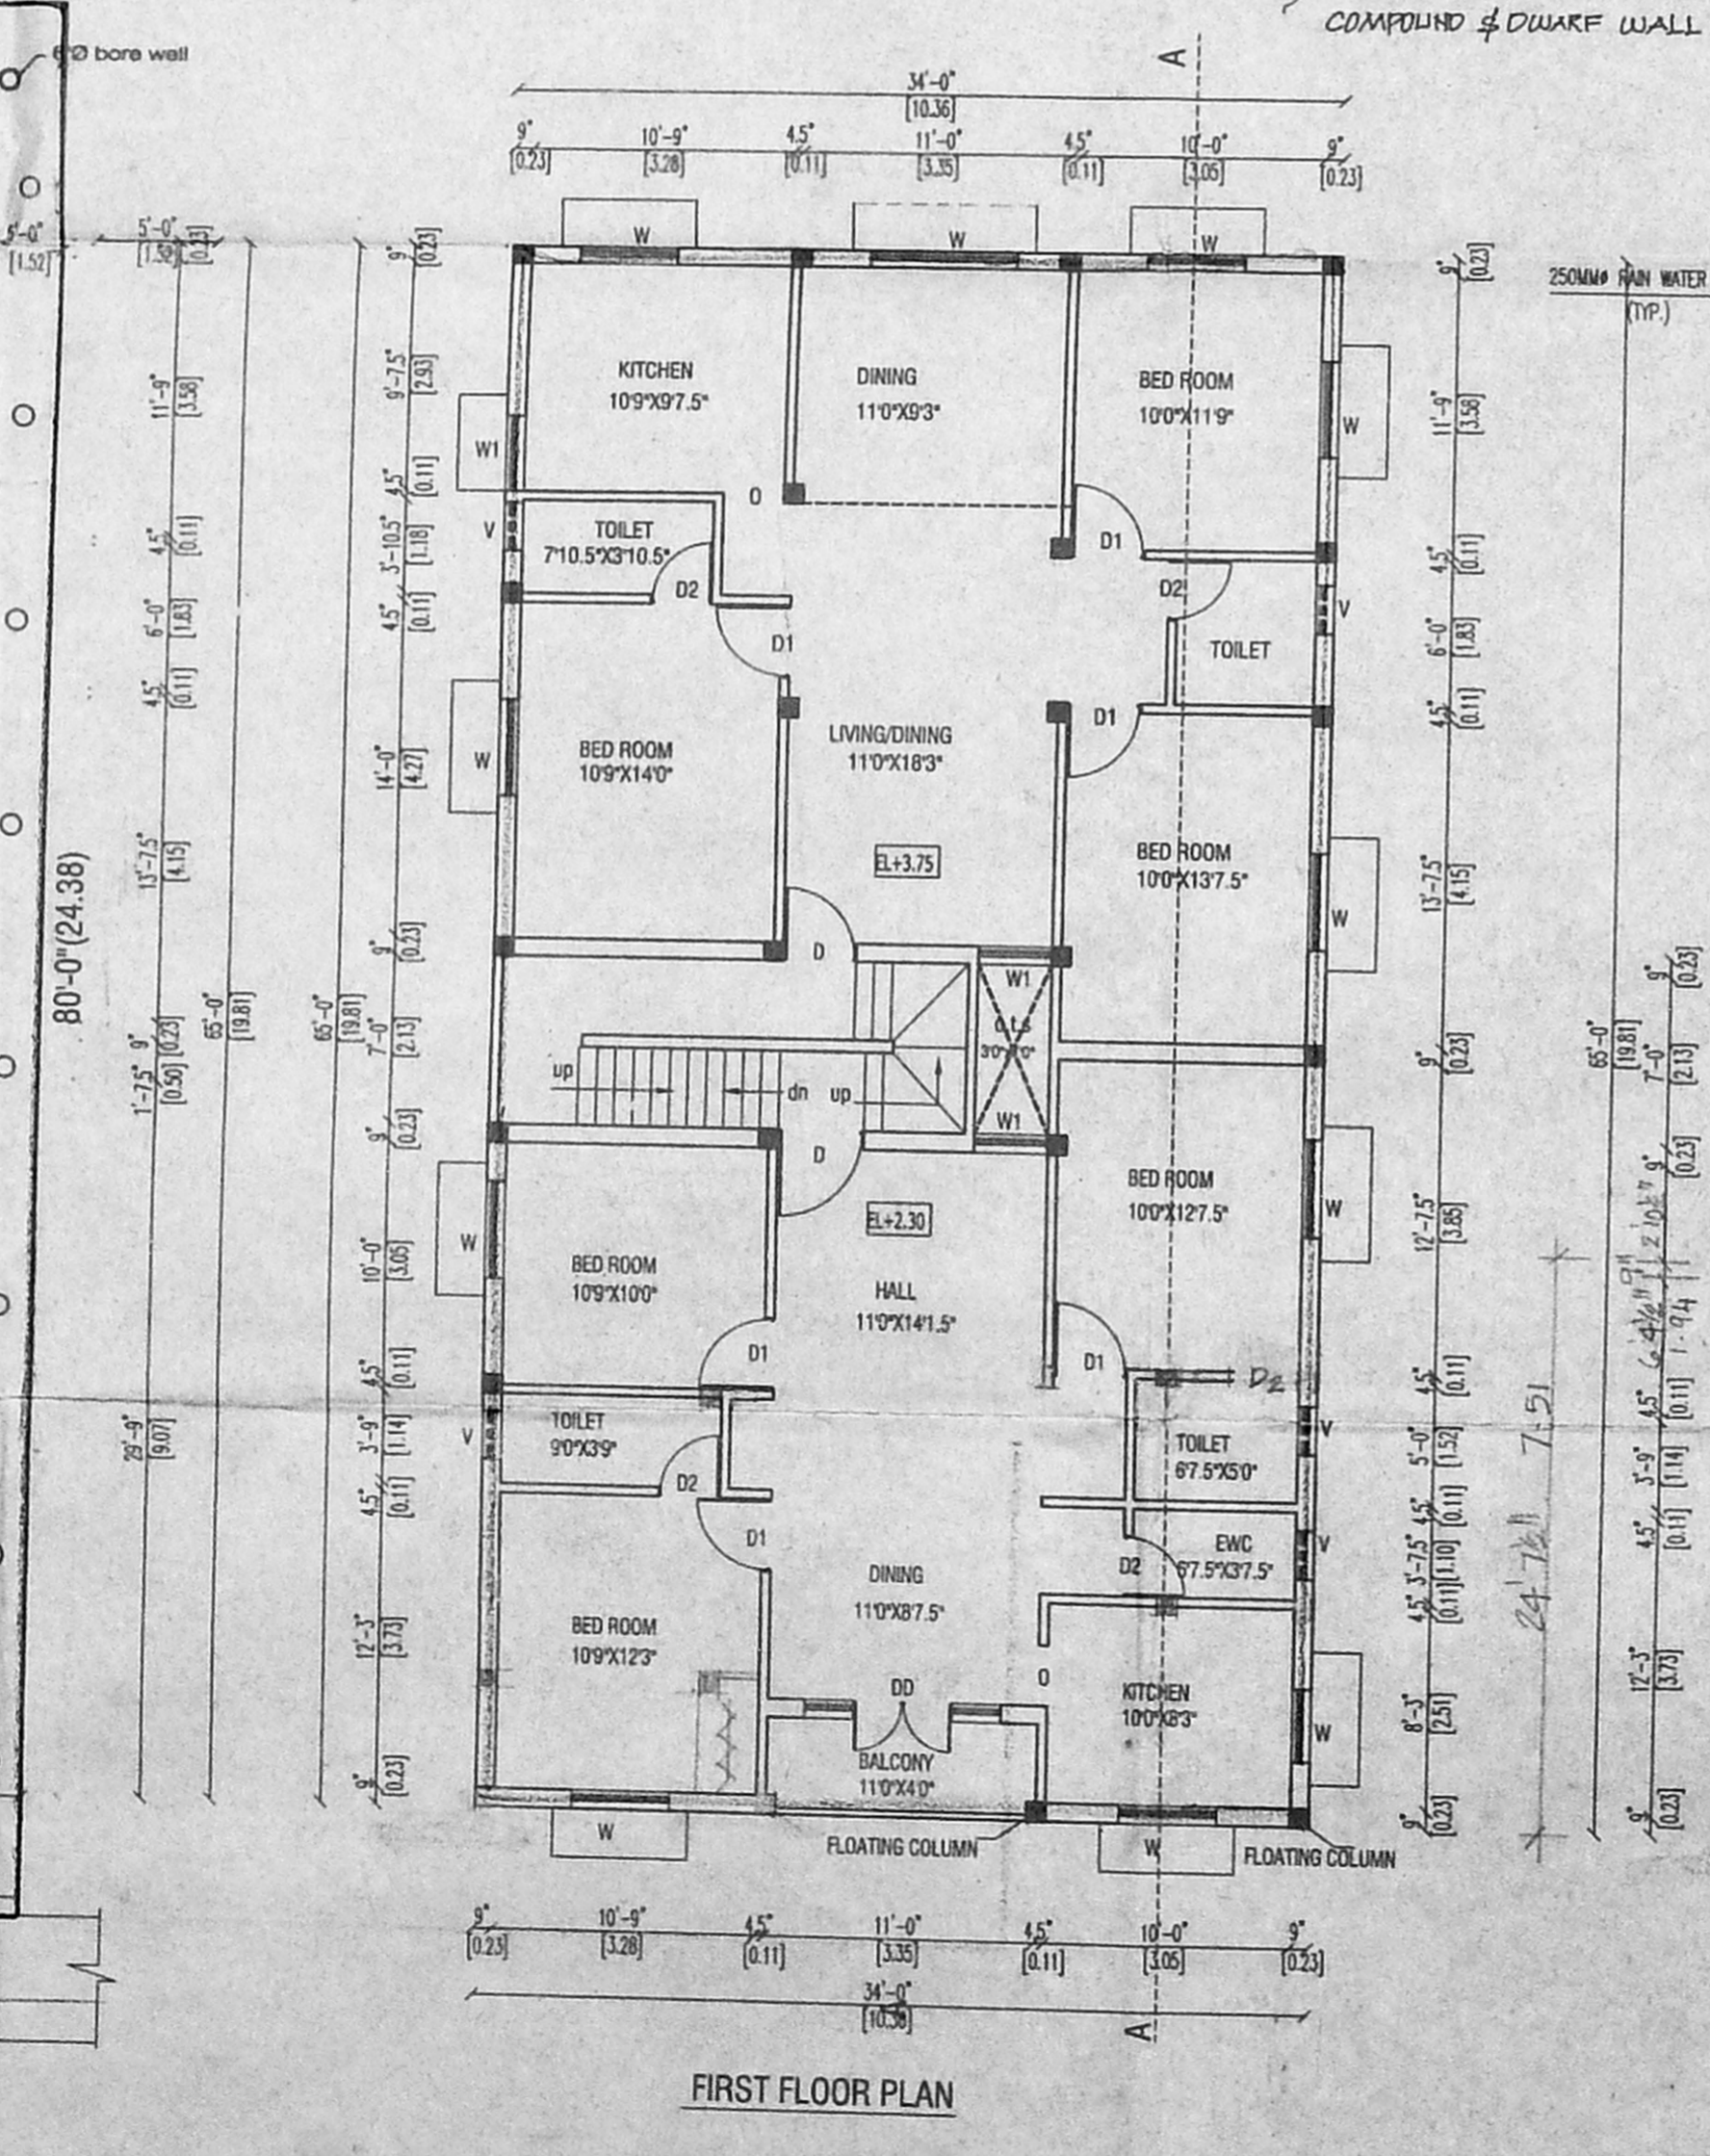
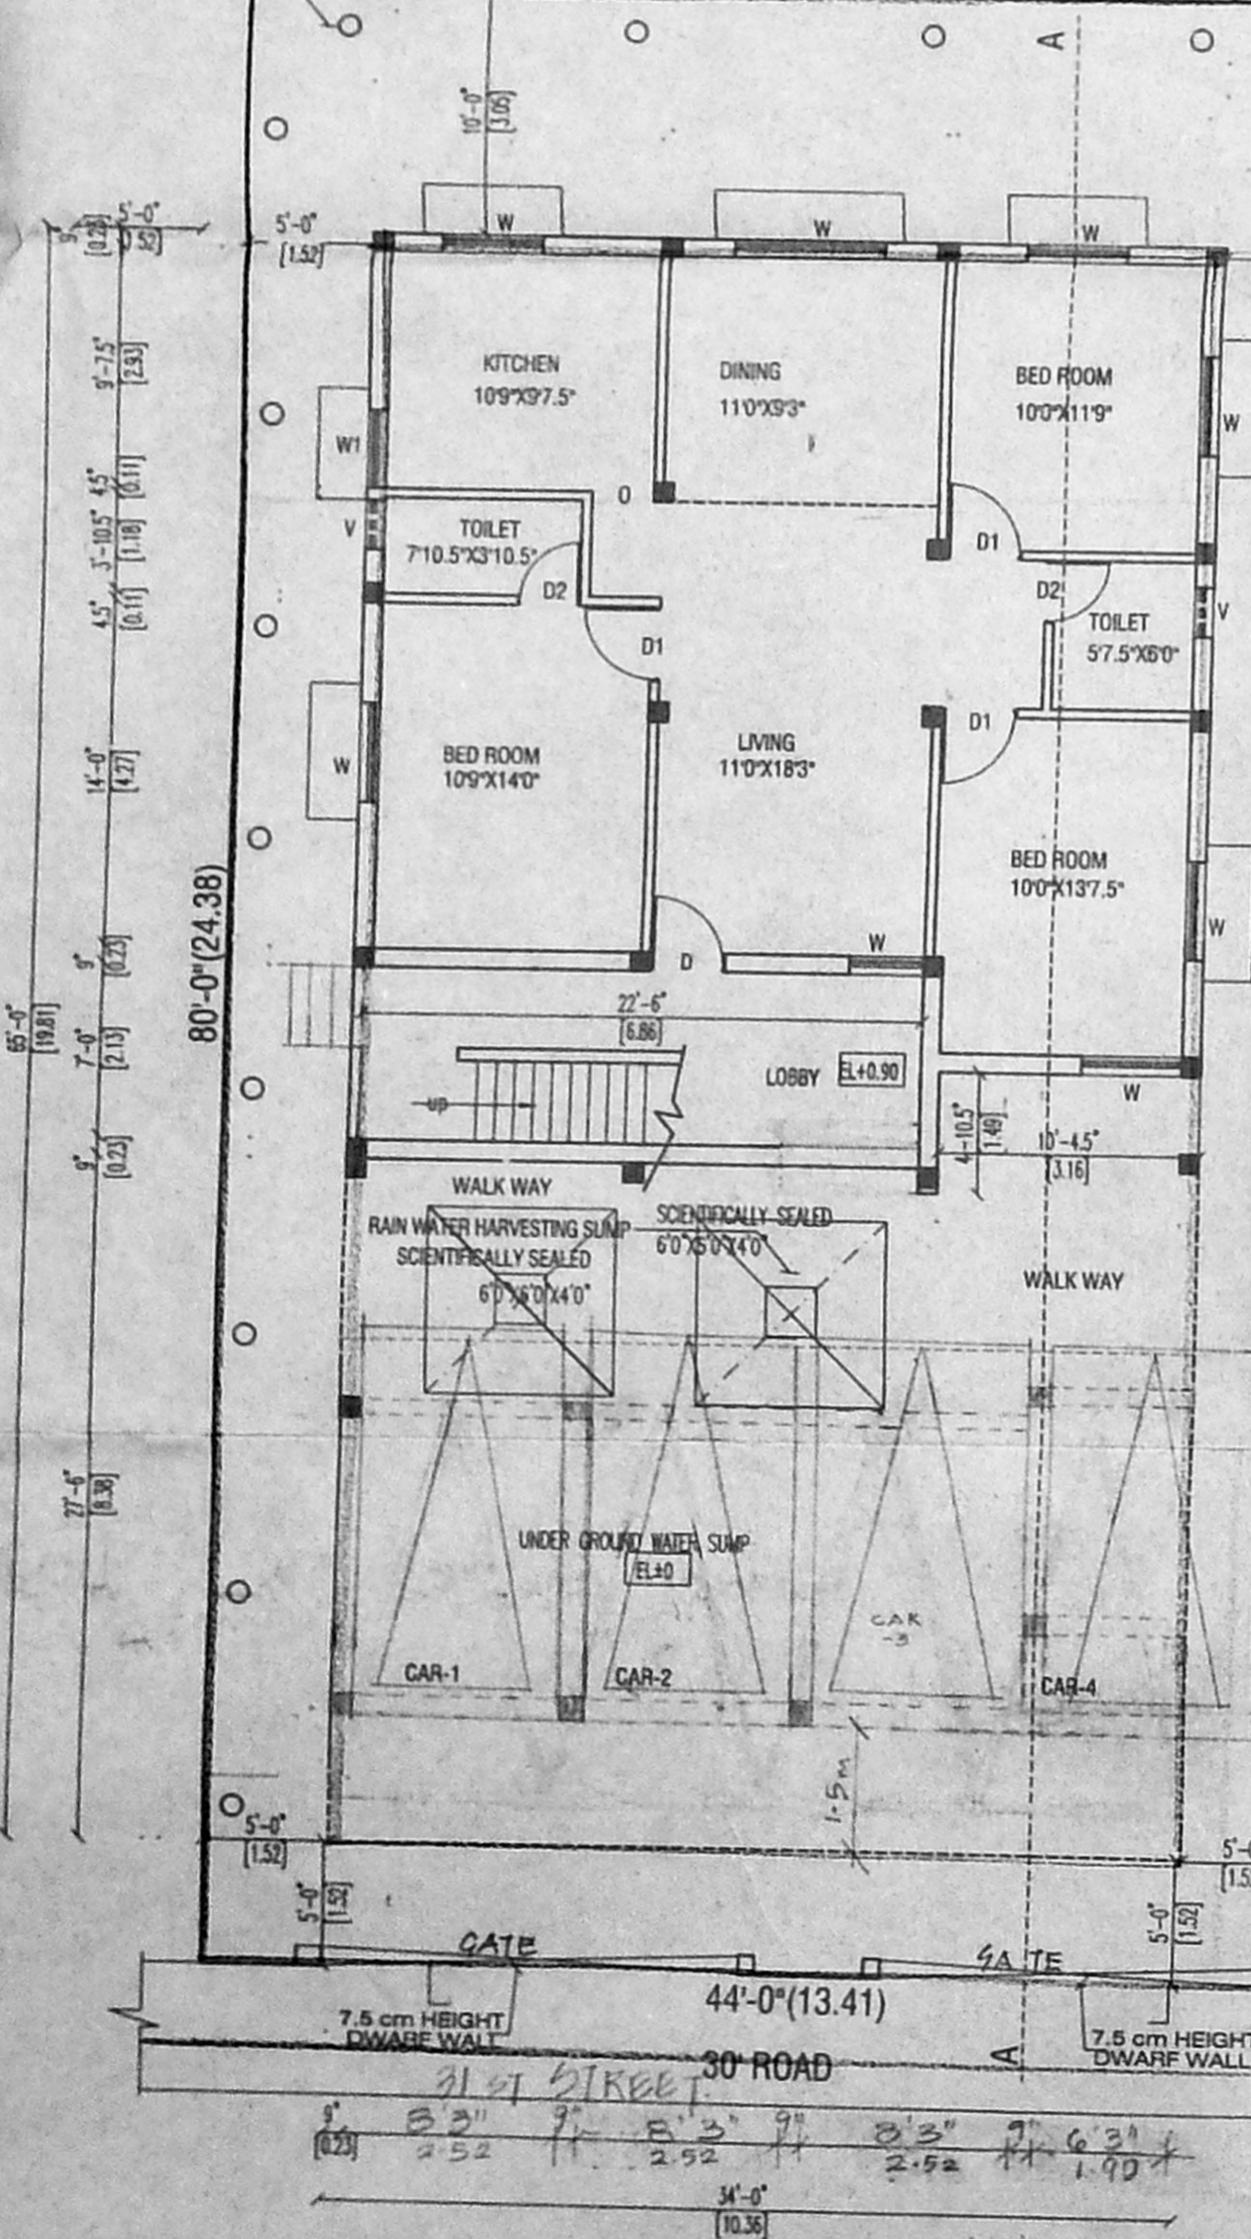
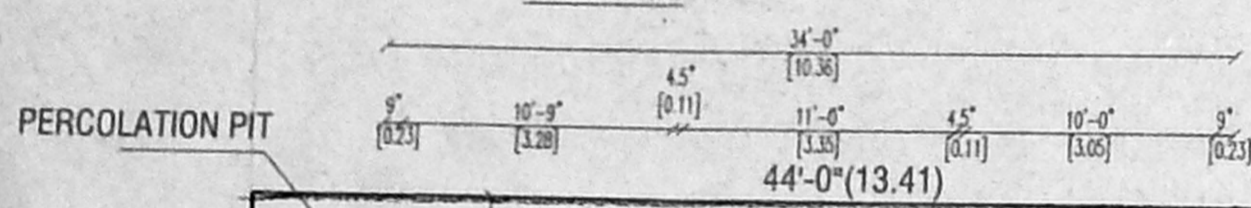
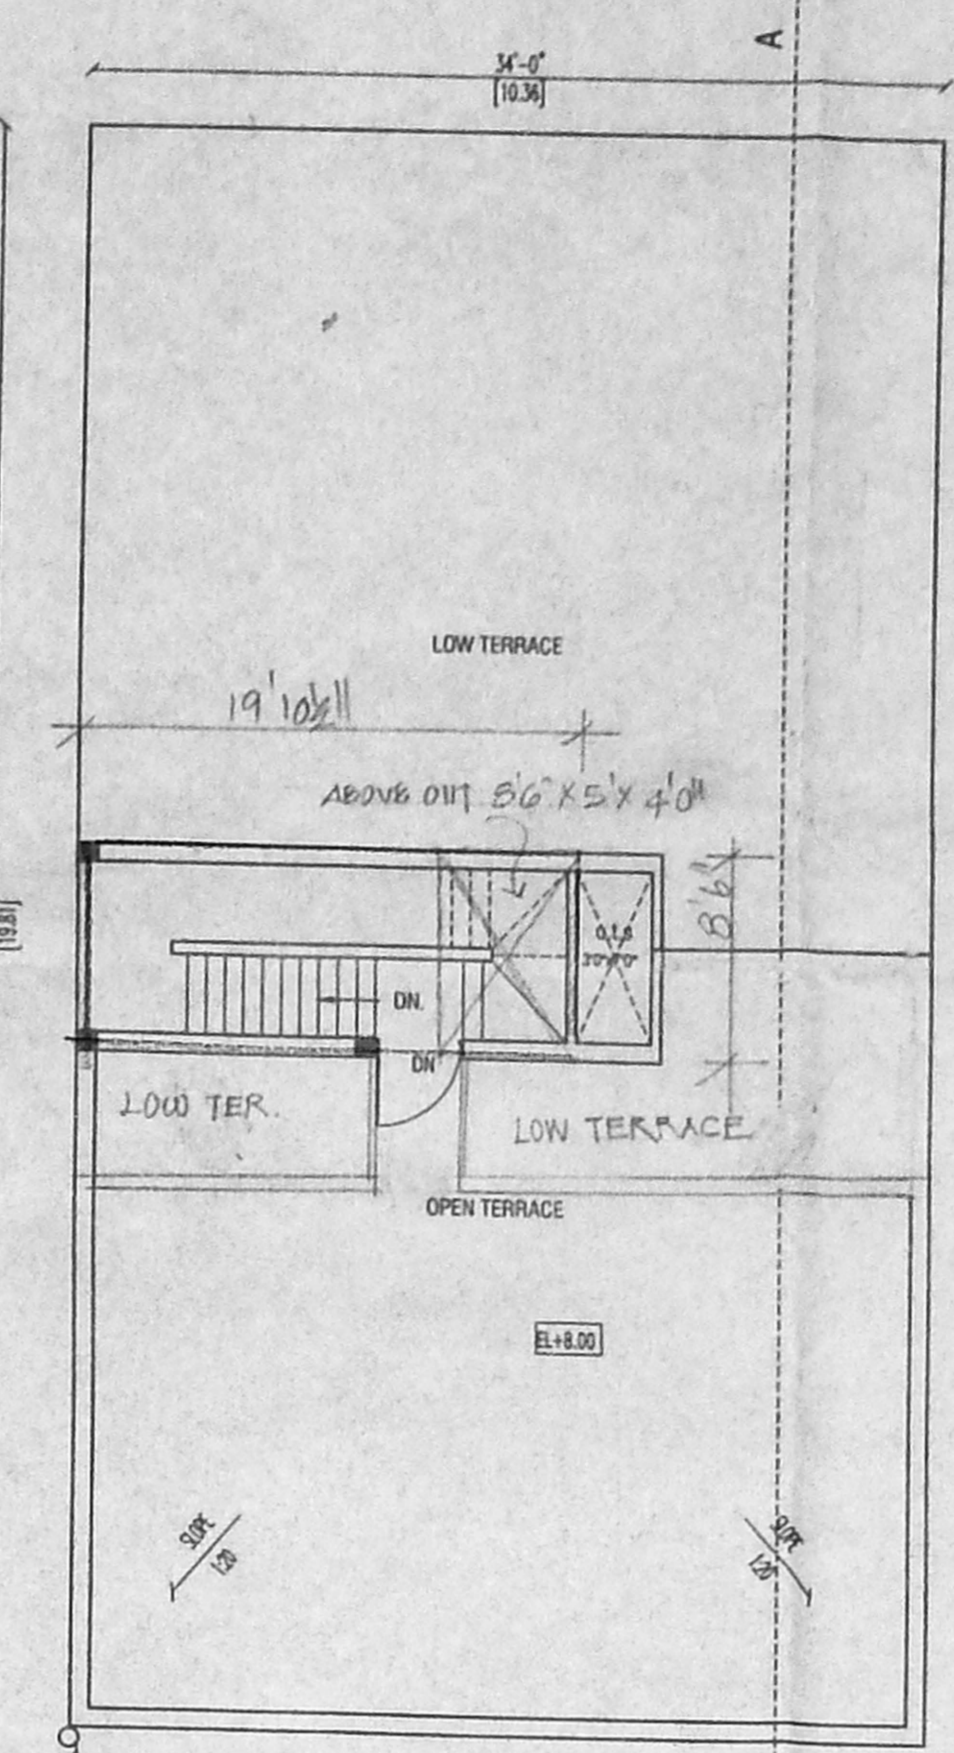
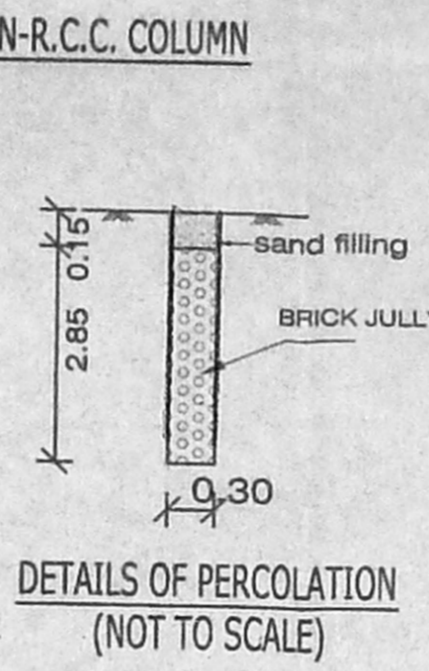
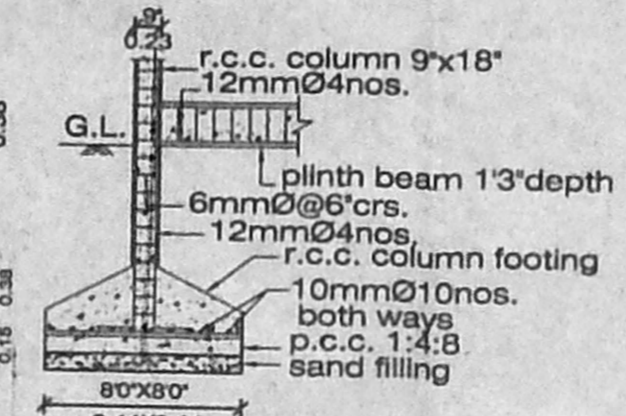
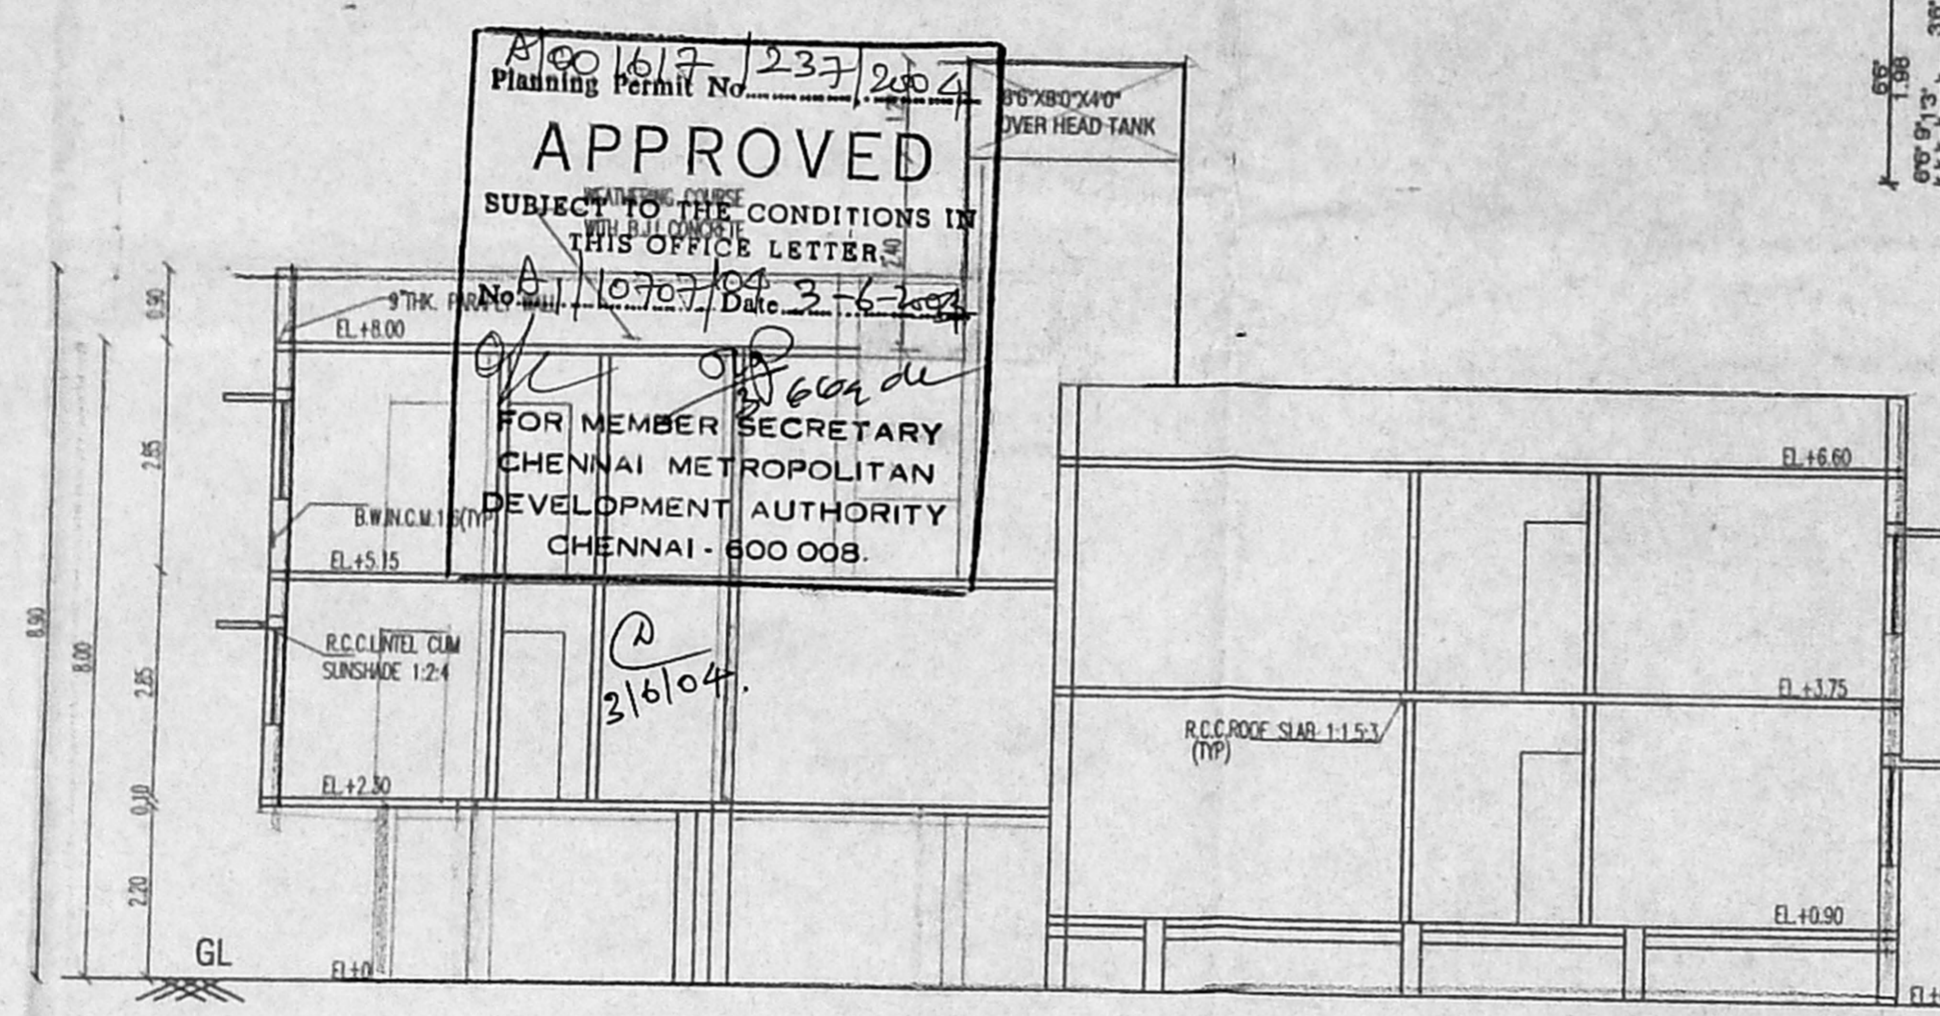


OFFICE COPY

APPROVED  
SUBJECT TO THE CONDITIONS IN THIS OFFICE LETTER  
FOR MEMBER SECRETARY  
CHENNAI METROPOLITAN  
DEVELOPMENT AUTHORITY  
CHENNAI - 600 008.

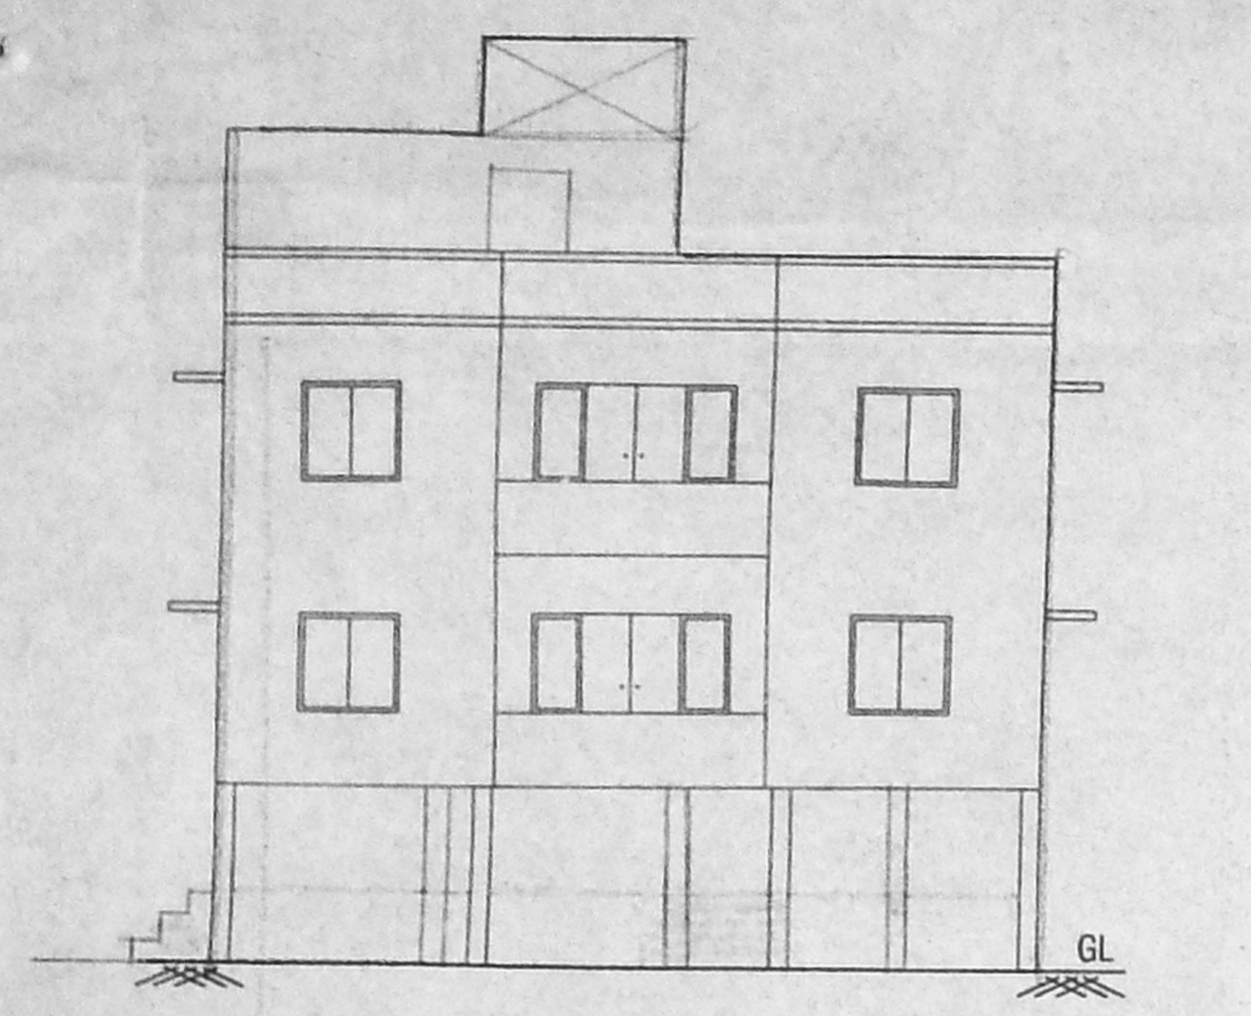

THIRUMANGALAM  
BUS DEPO  
100' ROAD  
10' MAIN ROAD  
PLAY GROUND  
SITE

**CMDA "A" CHANNEL**  
C. No. A/10707/2004  
Serially / Revised Plan  
P. A. I. 2604



**JOINERIES**

D	MAIN DOOR	3'3" x 7'0"
D1	DOOR	3'0" x 7'0"
D2	DOOR	2'6" x 7'0"
W	WINDOW	6'0" x 4'0"
W1	WINDOW	5'0" x 4'0"
W2	WINDOW	4'6" x 4'0"
O	OPENING	3'0" x 7'0"
V	VENTILATOR	3'0" x 2'0"

**REFERENCE**

PROPOSED ROAD BOUNDARY

**AREA DETAILS**

	SQ. FT.	SQ. MT.
PLOT AREA	3520.00	327.11
STILT/GROUND FLOOR	1241.00	115.32
FIRST FLOOR	2189.00	203.42
SECOND FLOOR	1006.18	93.40
	4436.18	412.12

F.S.I 1.31  
COVERAGE = 62%



SCALE : 1"=8'0"  
1:100

PLAN SHOWING THE PROPOSED RESIDENTIAL BUILDING IN SNo.207pt. & 208pt, PLOT No.1303 ARIGNAR ANNA NAGAR, CHENNAI - 40 NEW DOOR. 25, OLD DOOR. 1303 - I BLOCK, 51ST STREET, KAMBAR COLONY, CH-40

OWNER'S SIGNATURE

S. ATHIYAN, D.E.  
Class-4 License Surveyor - No. 192  
Chennai  
1, Nalhamuni Street, T. Nagar,  
Chennai - 17 Phone: 2813 0824  
Mobile 97893440

LICENSED SURVEYOR