

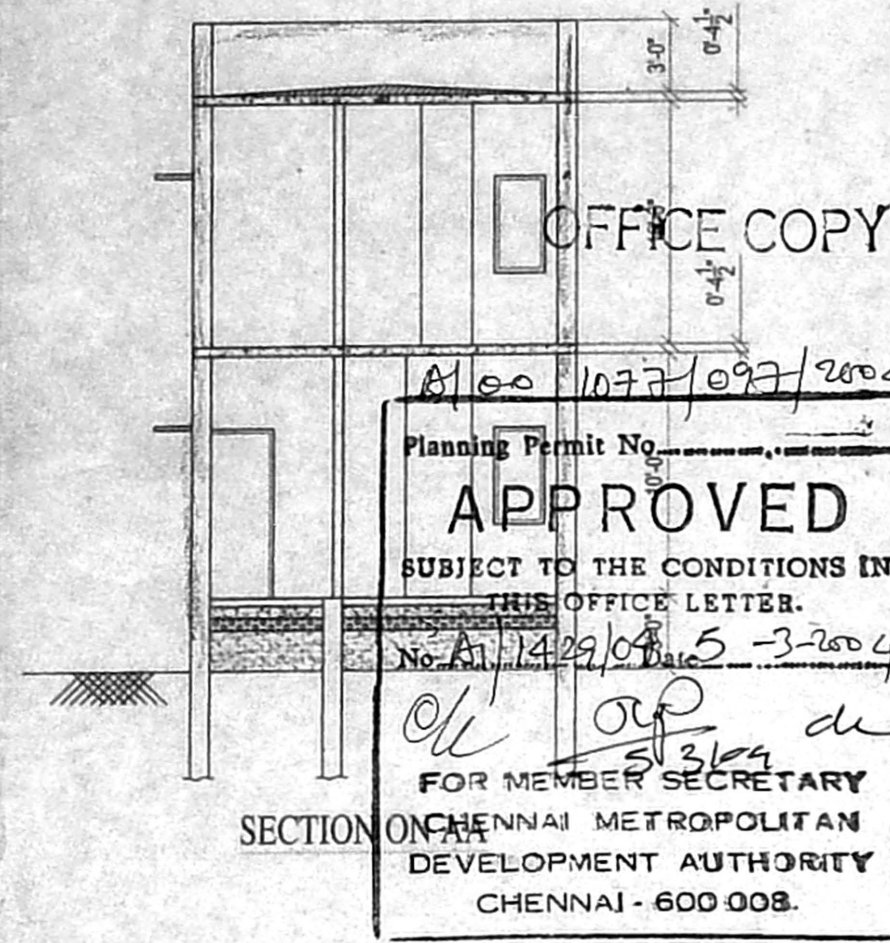
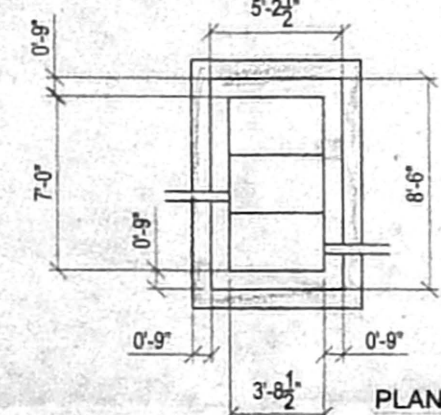
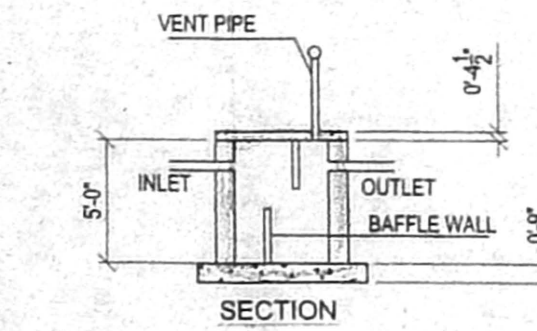



ELEVATION

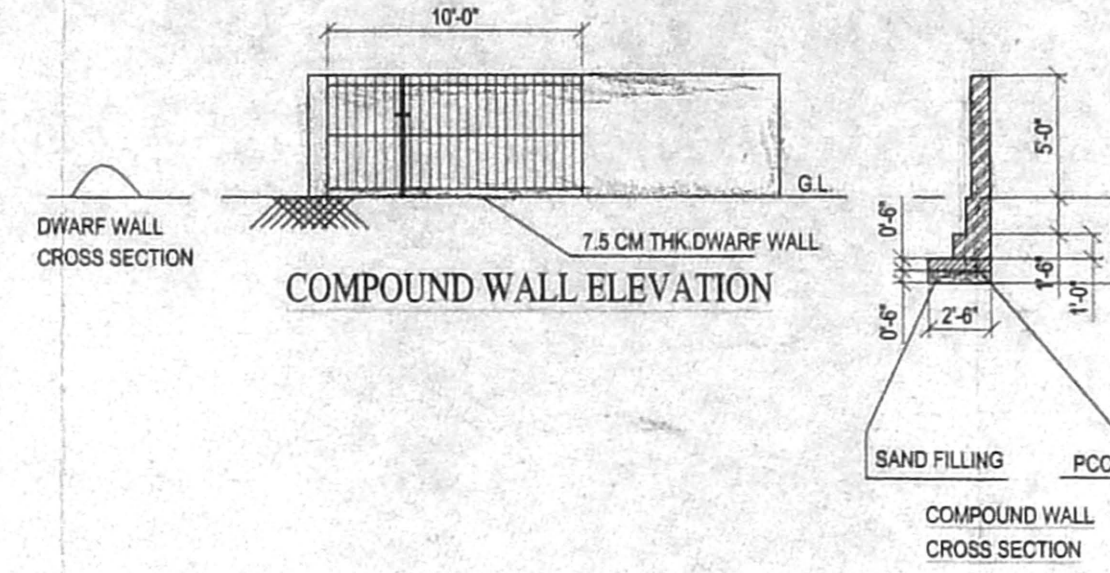

SECTION ON CHA

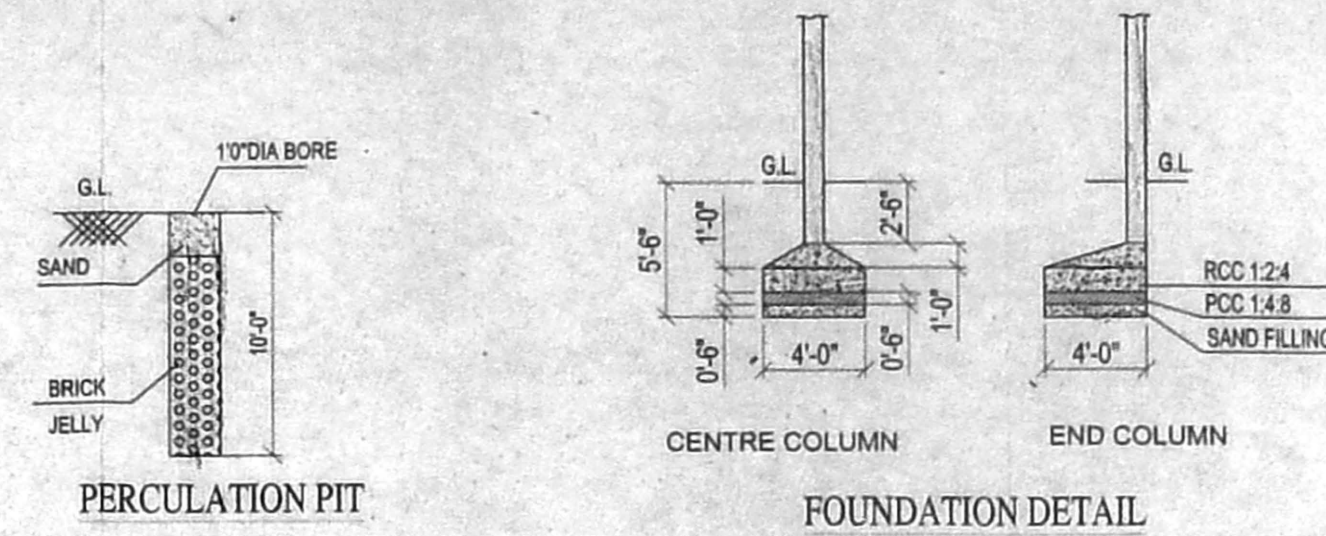

SEPTIC TANK DETAIL

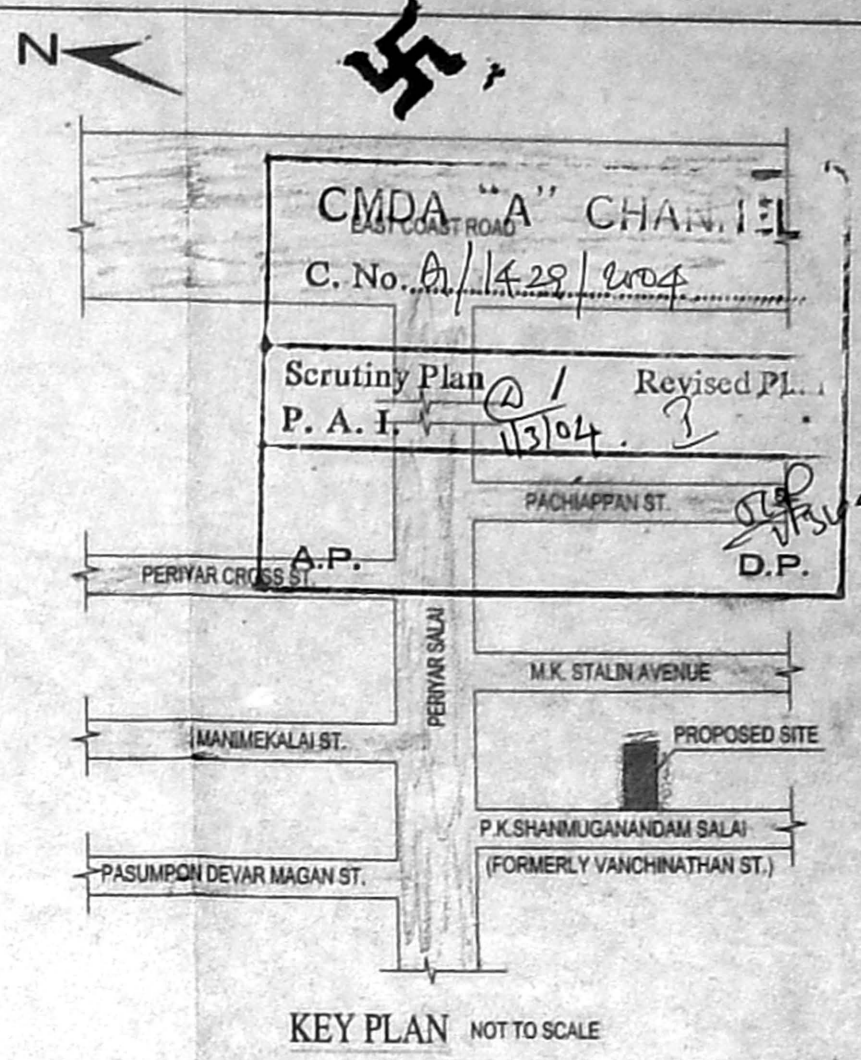

PLAN SHOWING THE PROPOSED CONSTRUCTION OF RESIDENTIAL BUILDING AT P.K. SHANMUGANANDAM SALAI (VANCHINATHAN ST.) AT SURVEY NO.:93 (AS PER PATTAS NO.93/3 AIB) OF PALAVAKKAM VILLAGE, ST. THOMAS MOUNT PANCHAYAT UNION, KANCHIPURAM DT., CHENNAI - 600 041.

SCALE 1:100

SPECIFICATION

- FOUNDATION CONCRETE IN CC 1:4:8
- BRICK WORK IN CM 1:5
- PLASTERING WITH CM 1:4
- R.C.C. 1:1 1/2 :3 FOR SLAB, SUNSHADE AND LINTEL
- ALL WOOD WORKS ARE TEAK WOOD
- WEATHERING COURSE CONCRETE WITH PRESSED TILES
- FLOOR FINISH WITH FLOOR TILES

JOINERY DETAILS

- D1 - DOOR - 3'3" X 7'0"
- D2 - DOOR - 2'6" X 7'0"
- W1 - WINDOW - 3'3" X 4'0"
- W2 - WINDOW - 2'6" X 4'0"
- W3 - WINDOW - 4'0" X 4'0"
- V - VENTILATOR - 2'0" X 2'0"




AREA STATEMENT

PLOT EXTENT = 1221 FT<sup>2</sup> 113.49 M<sup>2</sup>  
 PRO.GF. AREA = 664.34 FT<sup>2</sup> 61.72 M<sup>2</sup>  
 PRO. FF. AREA = 589.56 FT<sup>2</sup> 54.77 M<sup>2</sup>  
 TOTAL PRO. AREA = 1253.90 FT<sup>2</sup> 116.49 M<sup>2</sup>  
 PLOT COVERAGE = 54.41 %  
 F.S.I = 1.027

REFERENCE:  
 PROPOSED - [Symbol] ROAD - [Symbol] BOUNDARY - [Symbol]

*(Signature)*  
 (A. SINGARAVELAN)  
 SIGNATURE OF OWNER

*(Signature)*  
 S. SUNDARAM, L.C.E.,  
 Licensed Surveyor Class-II No. 27/2002-2003  
 Corporation of Chennai and  
 Consulting Engineer,  
 PLOT NO. 4, THIRUNBELAKA JAR NAGAR,  
 KAVANGARAI, PUZOSI (P.O.)  
 SIGNATURE OF LICENSEE SURVEYOR

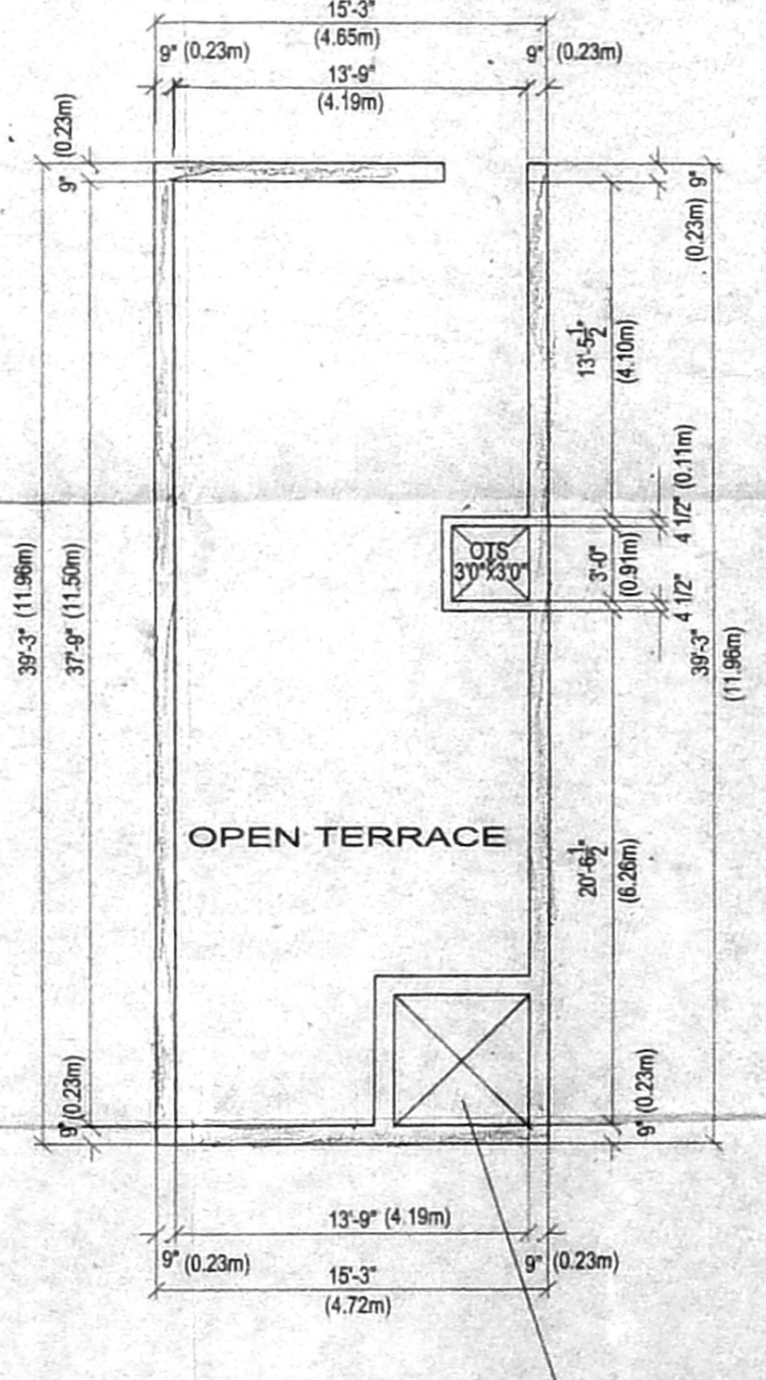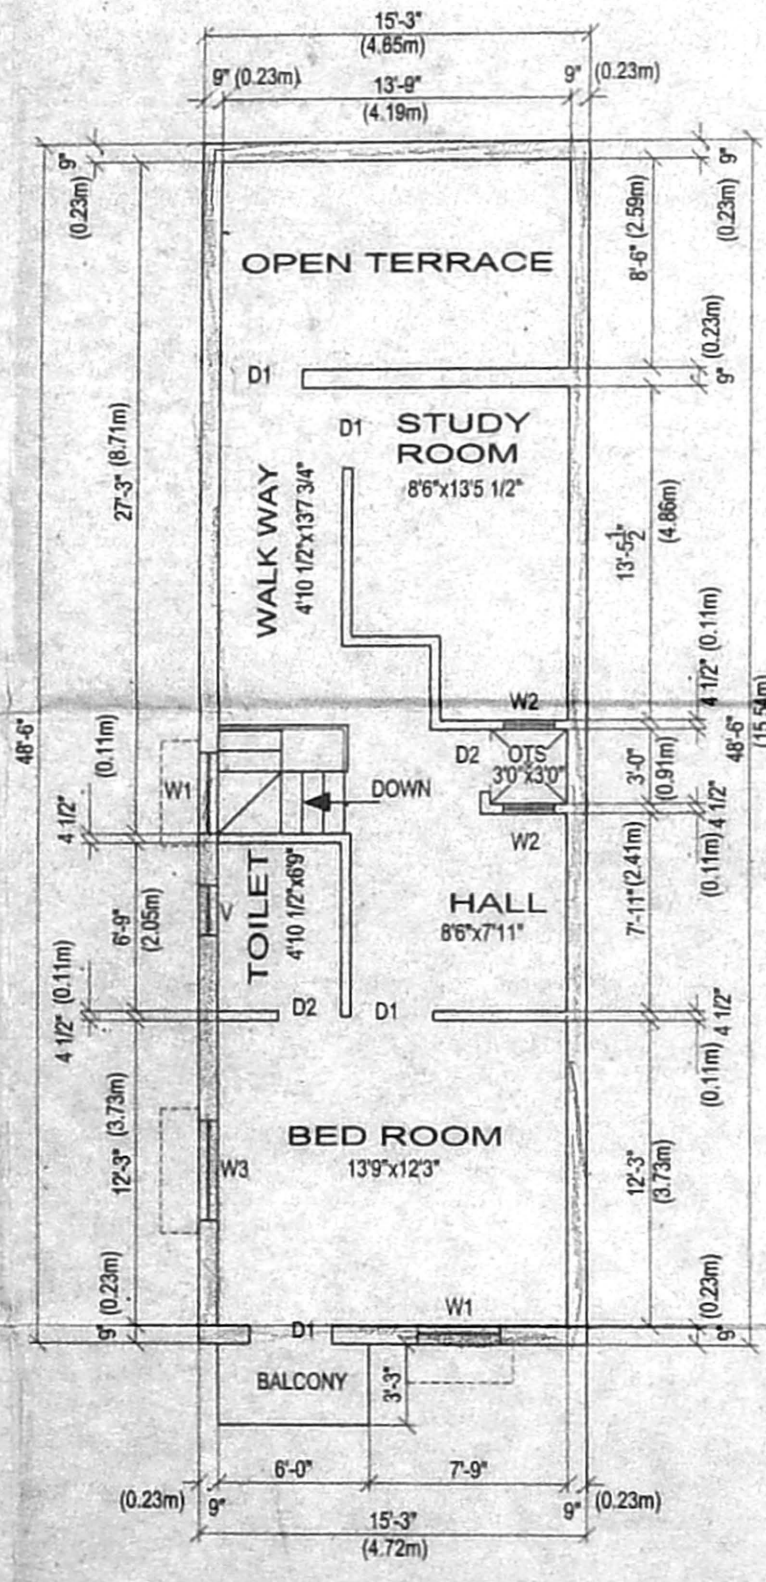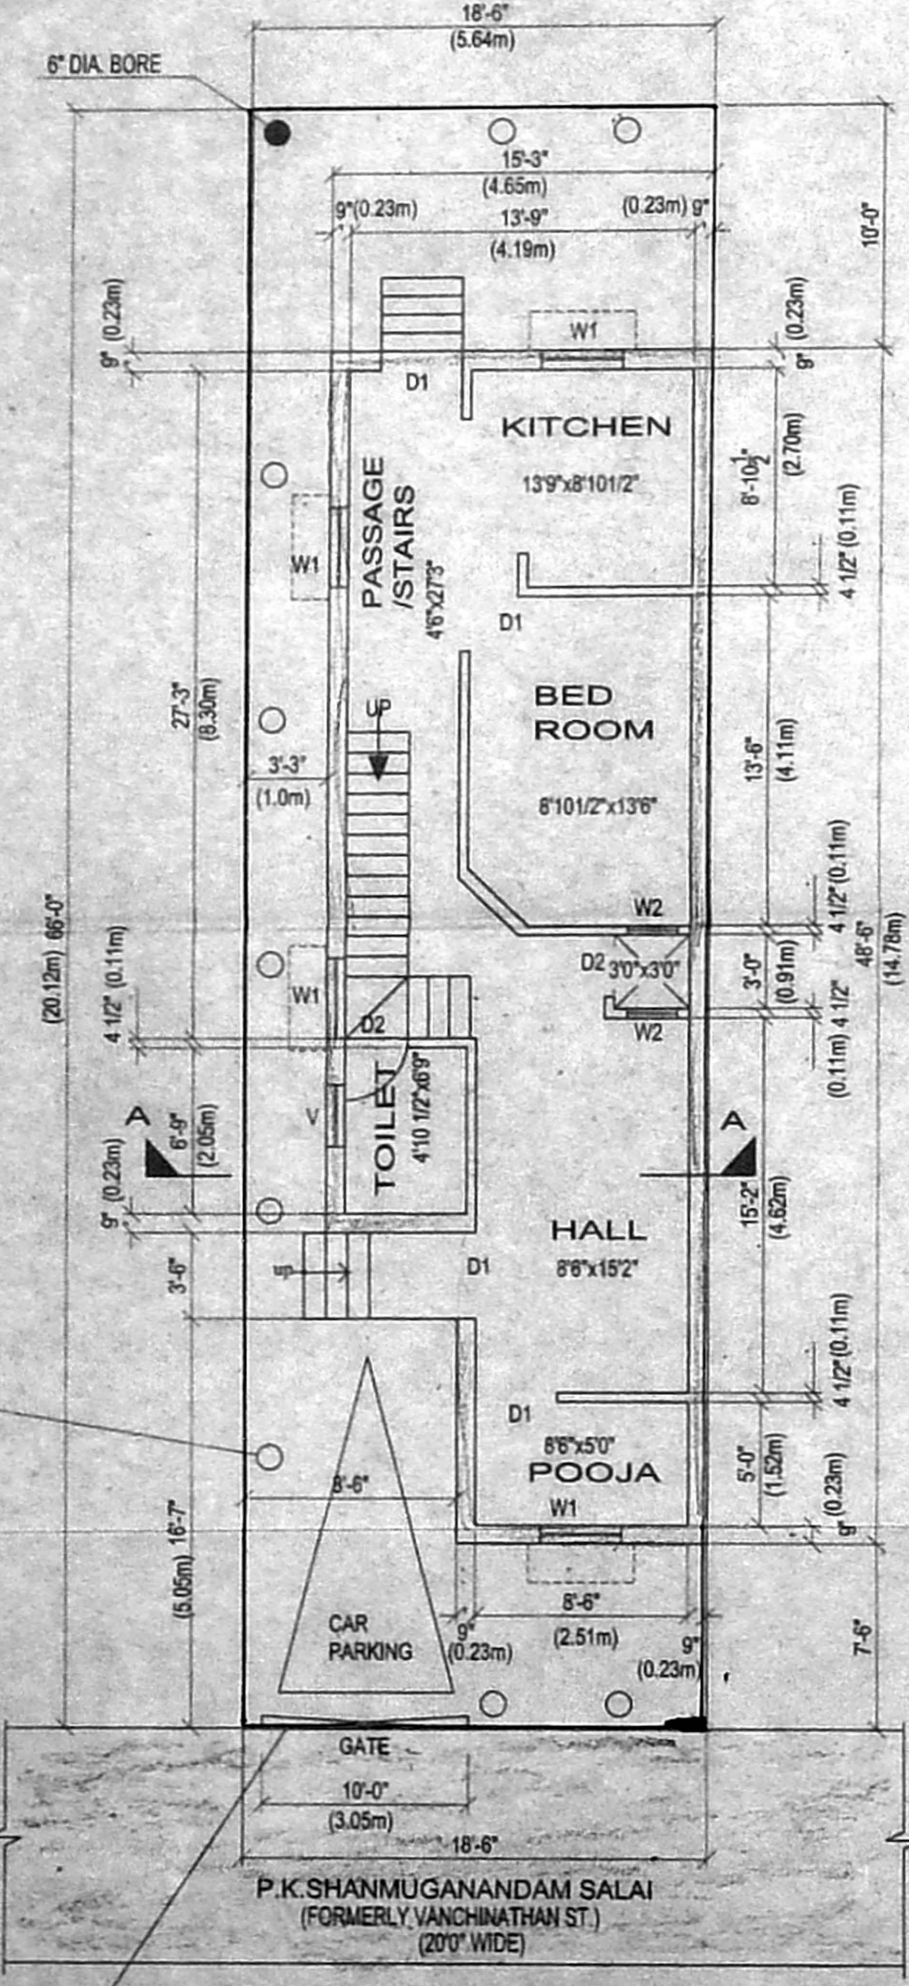

7.5 CM THK. DWARF WALL