



OFFICE COPY


Plan No. 1832/452/2004
 Planning Permit No. 1114772/04/1349-2004
APPROVED
 SUBJECT TO THE CONDITIONS IN THIS OFFICE LETTER.
 For MEMBER SECRETARY
 CHENNAI METROPOLITAN
 DEVELOPMENT AUTHORITY
 CHENNAI - 600 008.

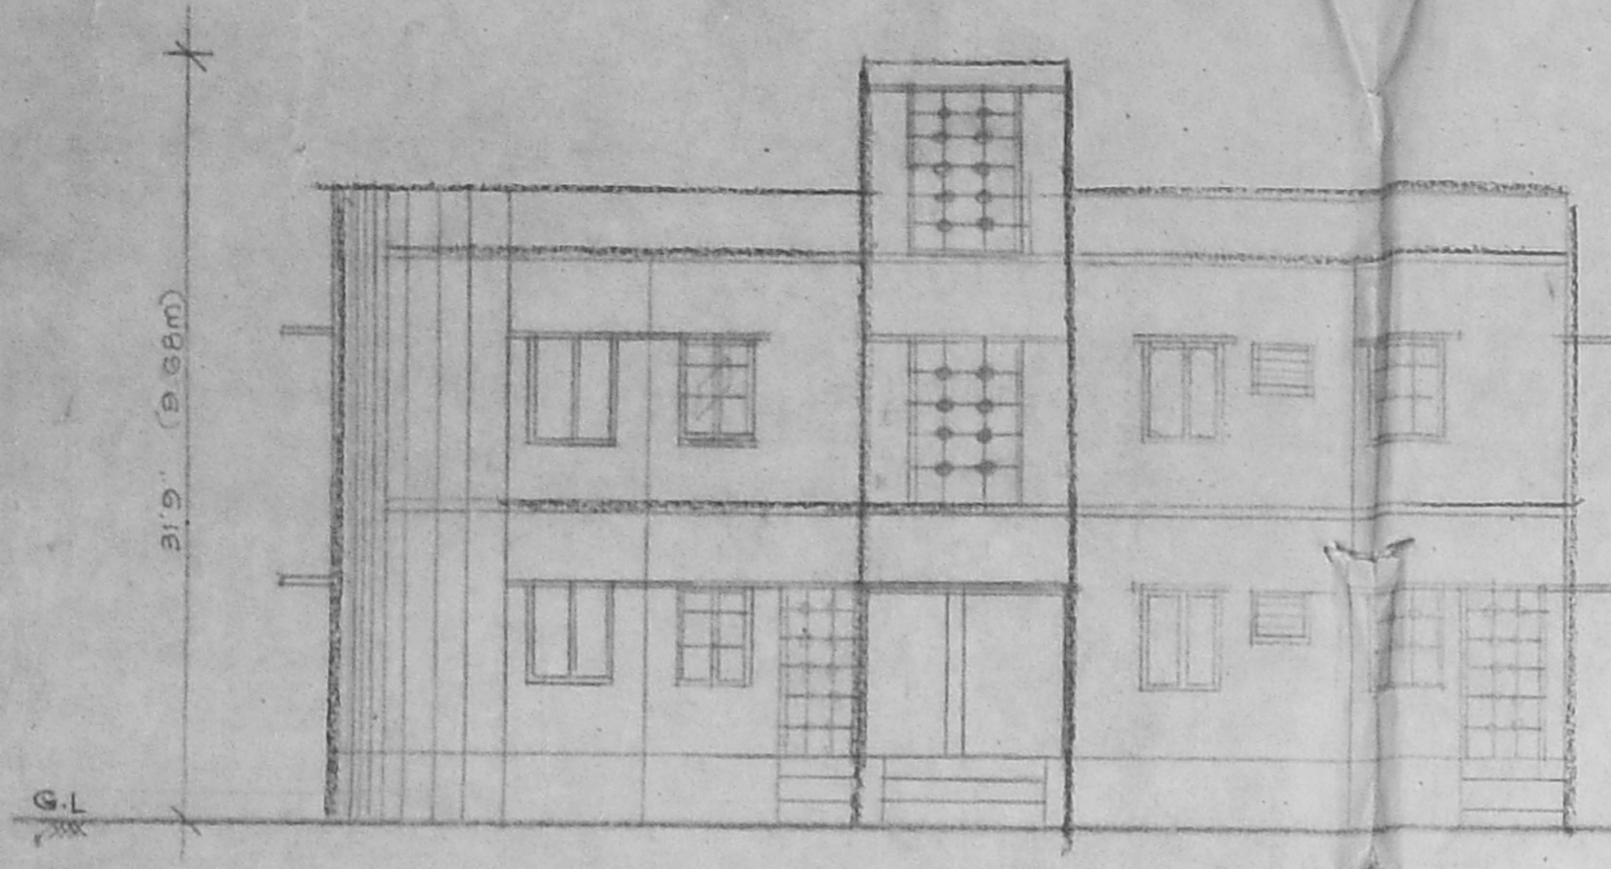

ELEVATION

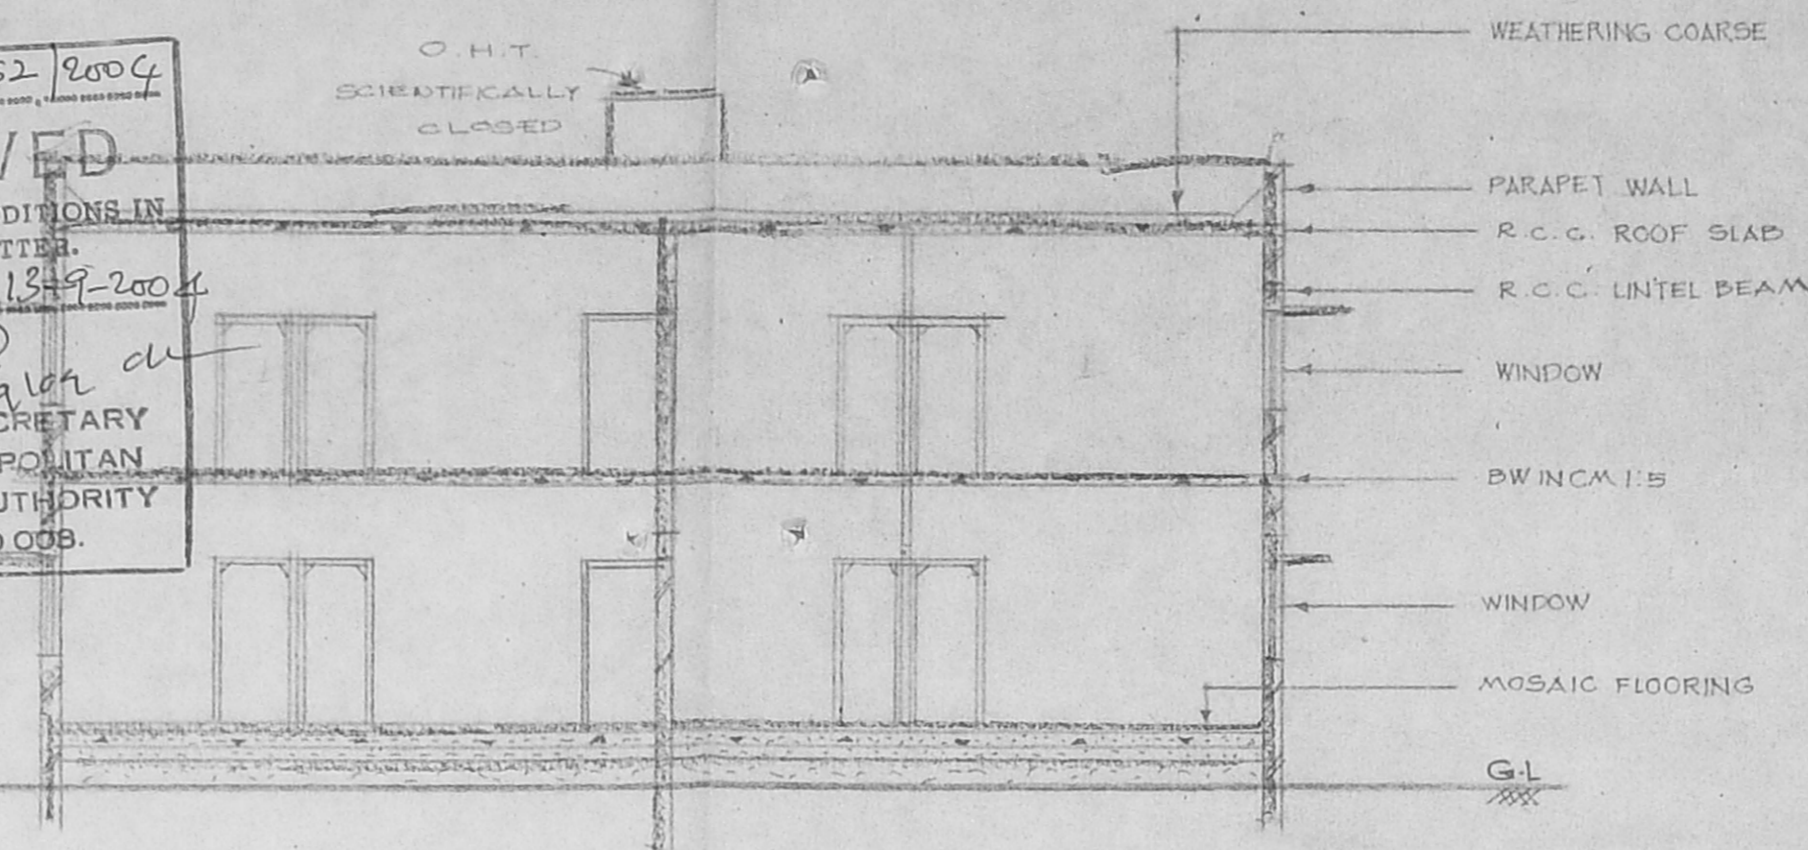

SECTION AT-AA

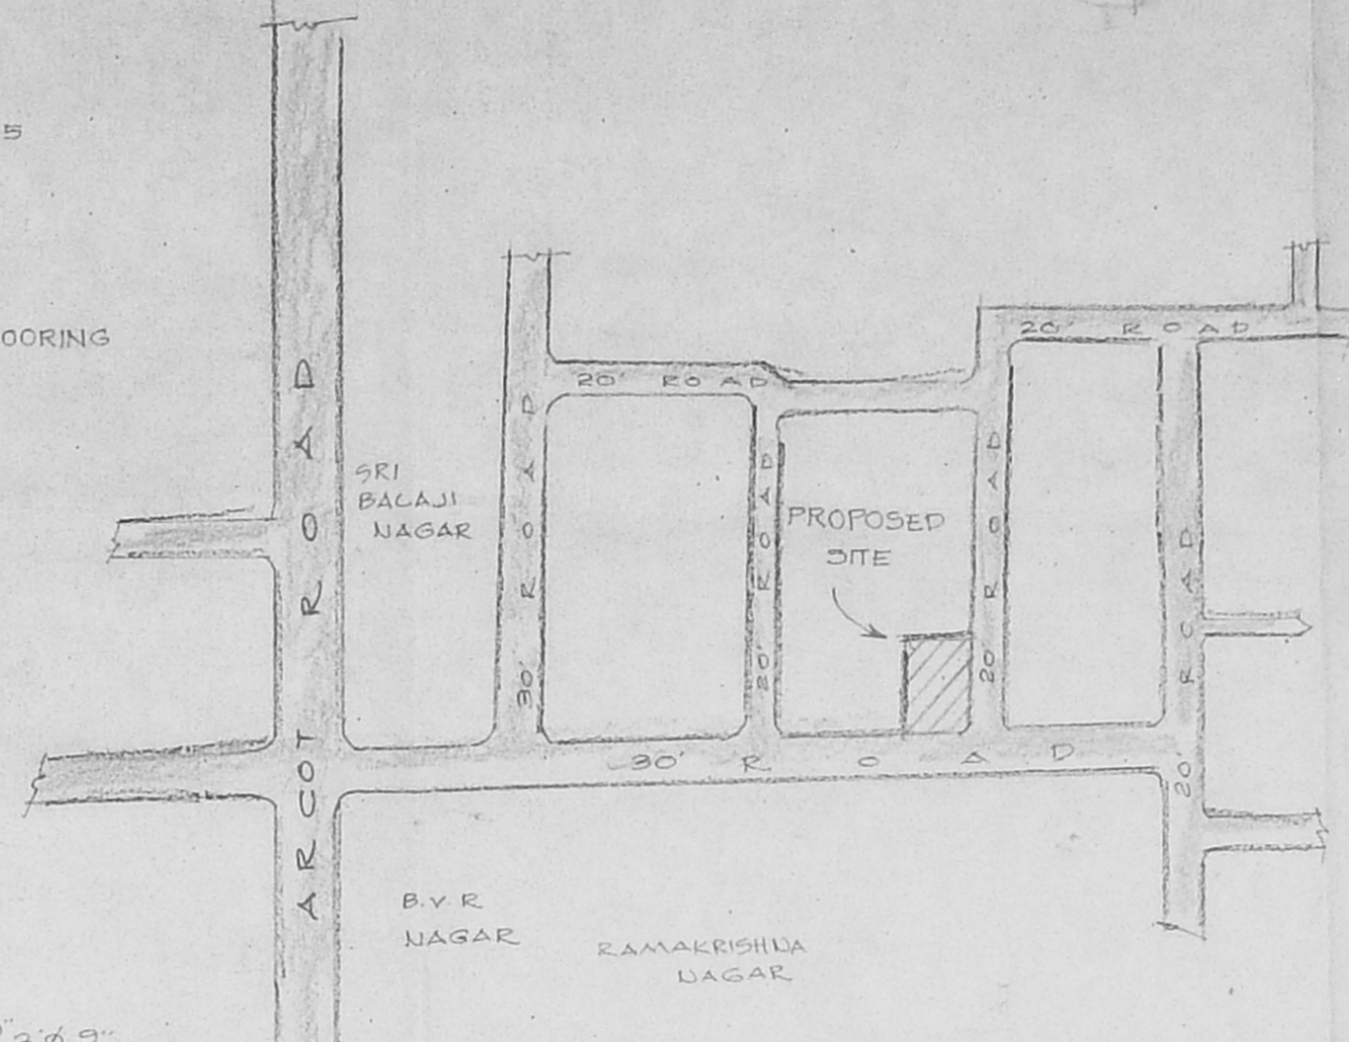

PLAN SHOWING THE PROPOSED CONSTRUCTION OF RESIDENCE AT PLOT NO: 28, SARASWATHI NAGAR IN CHANNIYAS/16 OF 1000 SRI JERKUNERAM VILLAGE DAMBATUR TALUK, THIRUVALUR DISTRICT. A.P.

For: M. RAMUTHAI
 SCALE = 1:100

SCHEDULE OF JOINERY:-

M.D	MAIN DOOR	3' 0" x 7' 0"
G.G	GRILL GATE	3' 0" x 7' 0"
W	WINDOW	3' 0" x 4' 0"
G.W	GRILL WINDOW	3' 0" x 4' 0"
D	DOOR	2' 6" x 6' 6"
W	WINDOW	4' 0" x 4' 0"
G.W	GRILL WINDOW	3' 0" x 4' 0"
W	WINDOW	3' 0" x 4' 0"
V	VENTILATOR	2' 6" x 2' 0"

AREA STATEMENT:-

PLOT EXTENT	2400 SFT	223.04 m ²
After deducting play	2350 SFT	218.40 m ²
FOOTING AREA		
GROUND FLOOR	1475 SFT	137.08 m ²
FIRST FLOOR	1475 SFT	137.08 m ²
TOTAL	2950 SFT	274.16 m ²
TERRACE FLOOR	116 SFT	10.94 m ²
PLOT COVERAGE	62.77%	
F.S.I.	1.26	

COLOUR INDEX:-


ROAD	[Symbol]
PROPOSED	[Symbol]
BOUNDARY	[Symbol]

OWNER:-

M. Ramuthai


LICENSED SURVEYOR:-

A. MARIAPPAN, B.E.M.I.E.
 CHARTERED ENGINEER & VALUER,
 Class I Licensed Surveyor 152/Ve/05
 Corporation of Chennai
 NO. 11, RAM PLAZA, KANNARA LALAI,
 THIRUVANMIYUR, CHENNAI - 600 032

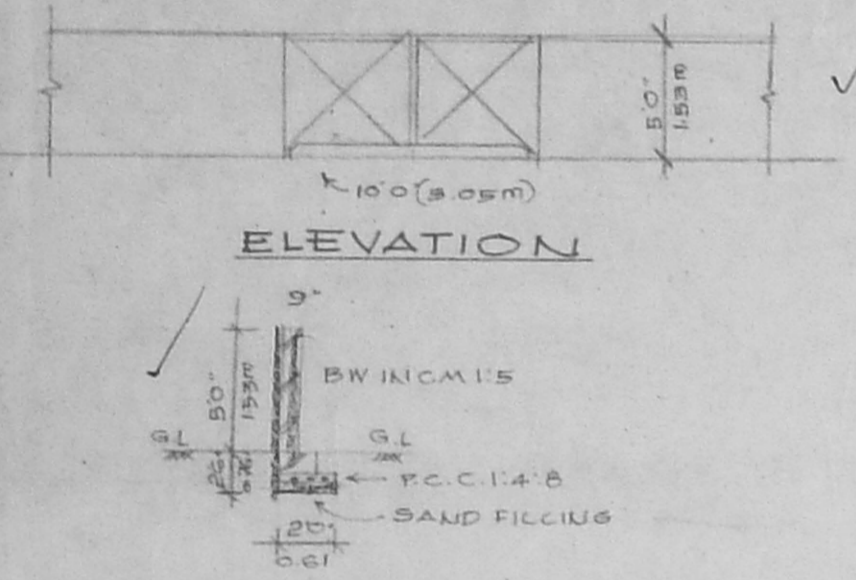


ELEVATION


COMPOUND WALL DETAILS

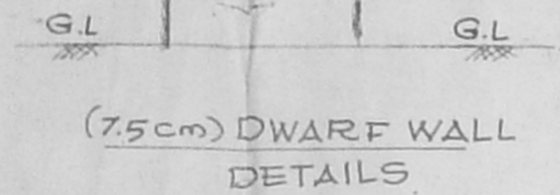


(75cm) DWARF WALL DETAILS

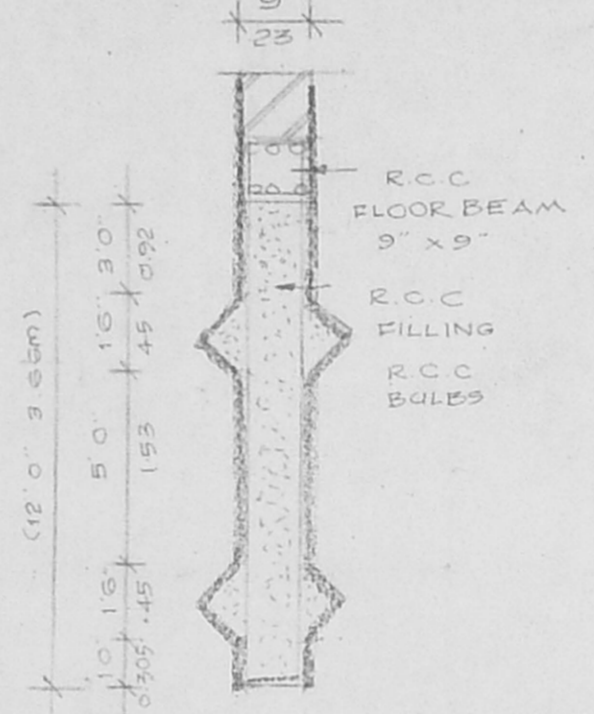

DOUBLE UNDER REAMED PILE FOUNDATION

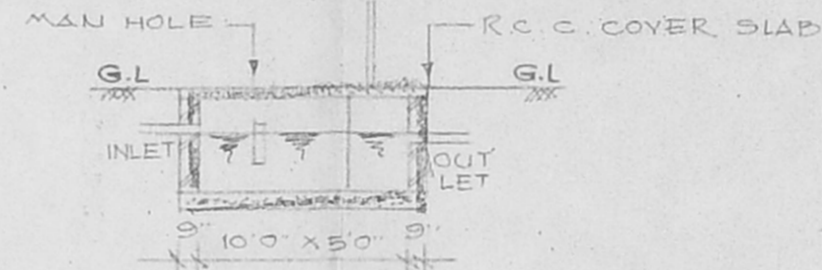


L.S. OF SEPTIC TANK

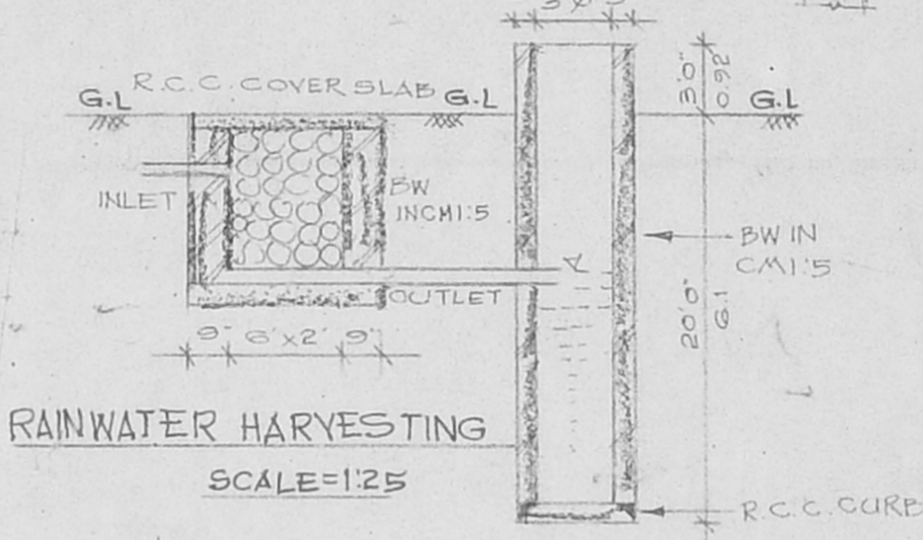


RAINWATER HARVESTING


C.S. OF WELL

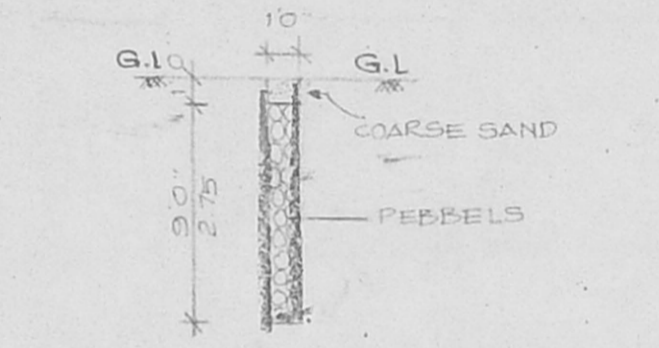


PERCOLATION PIT (10' APART)

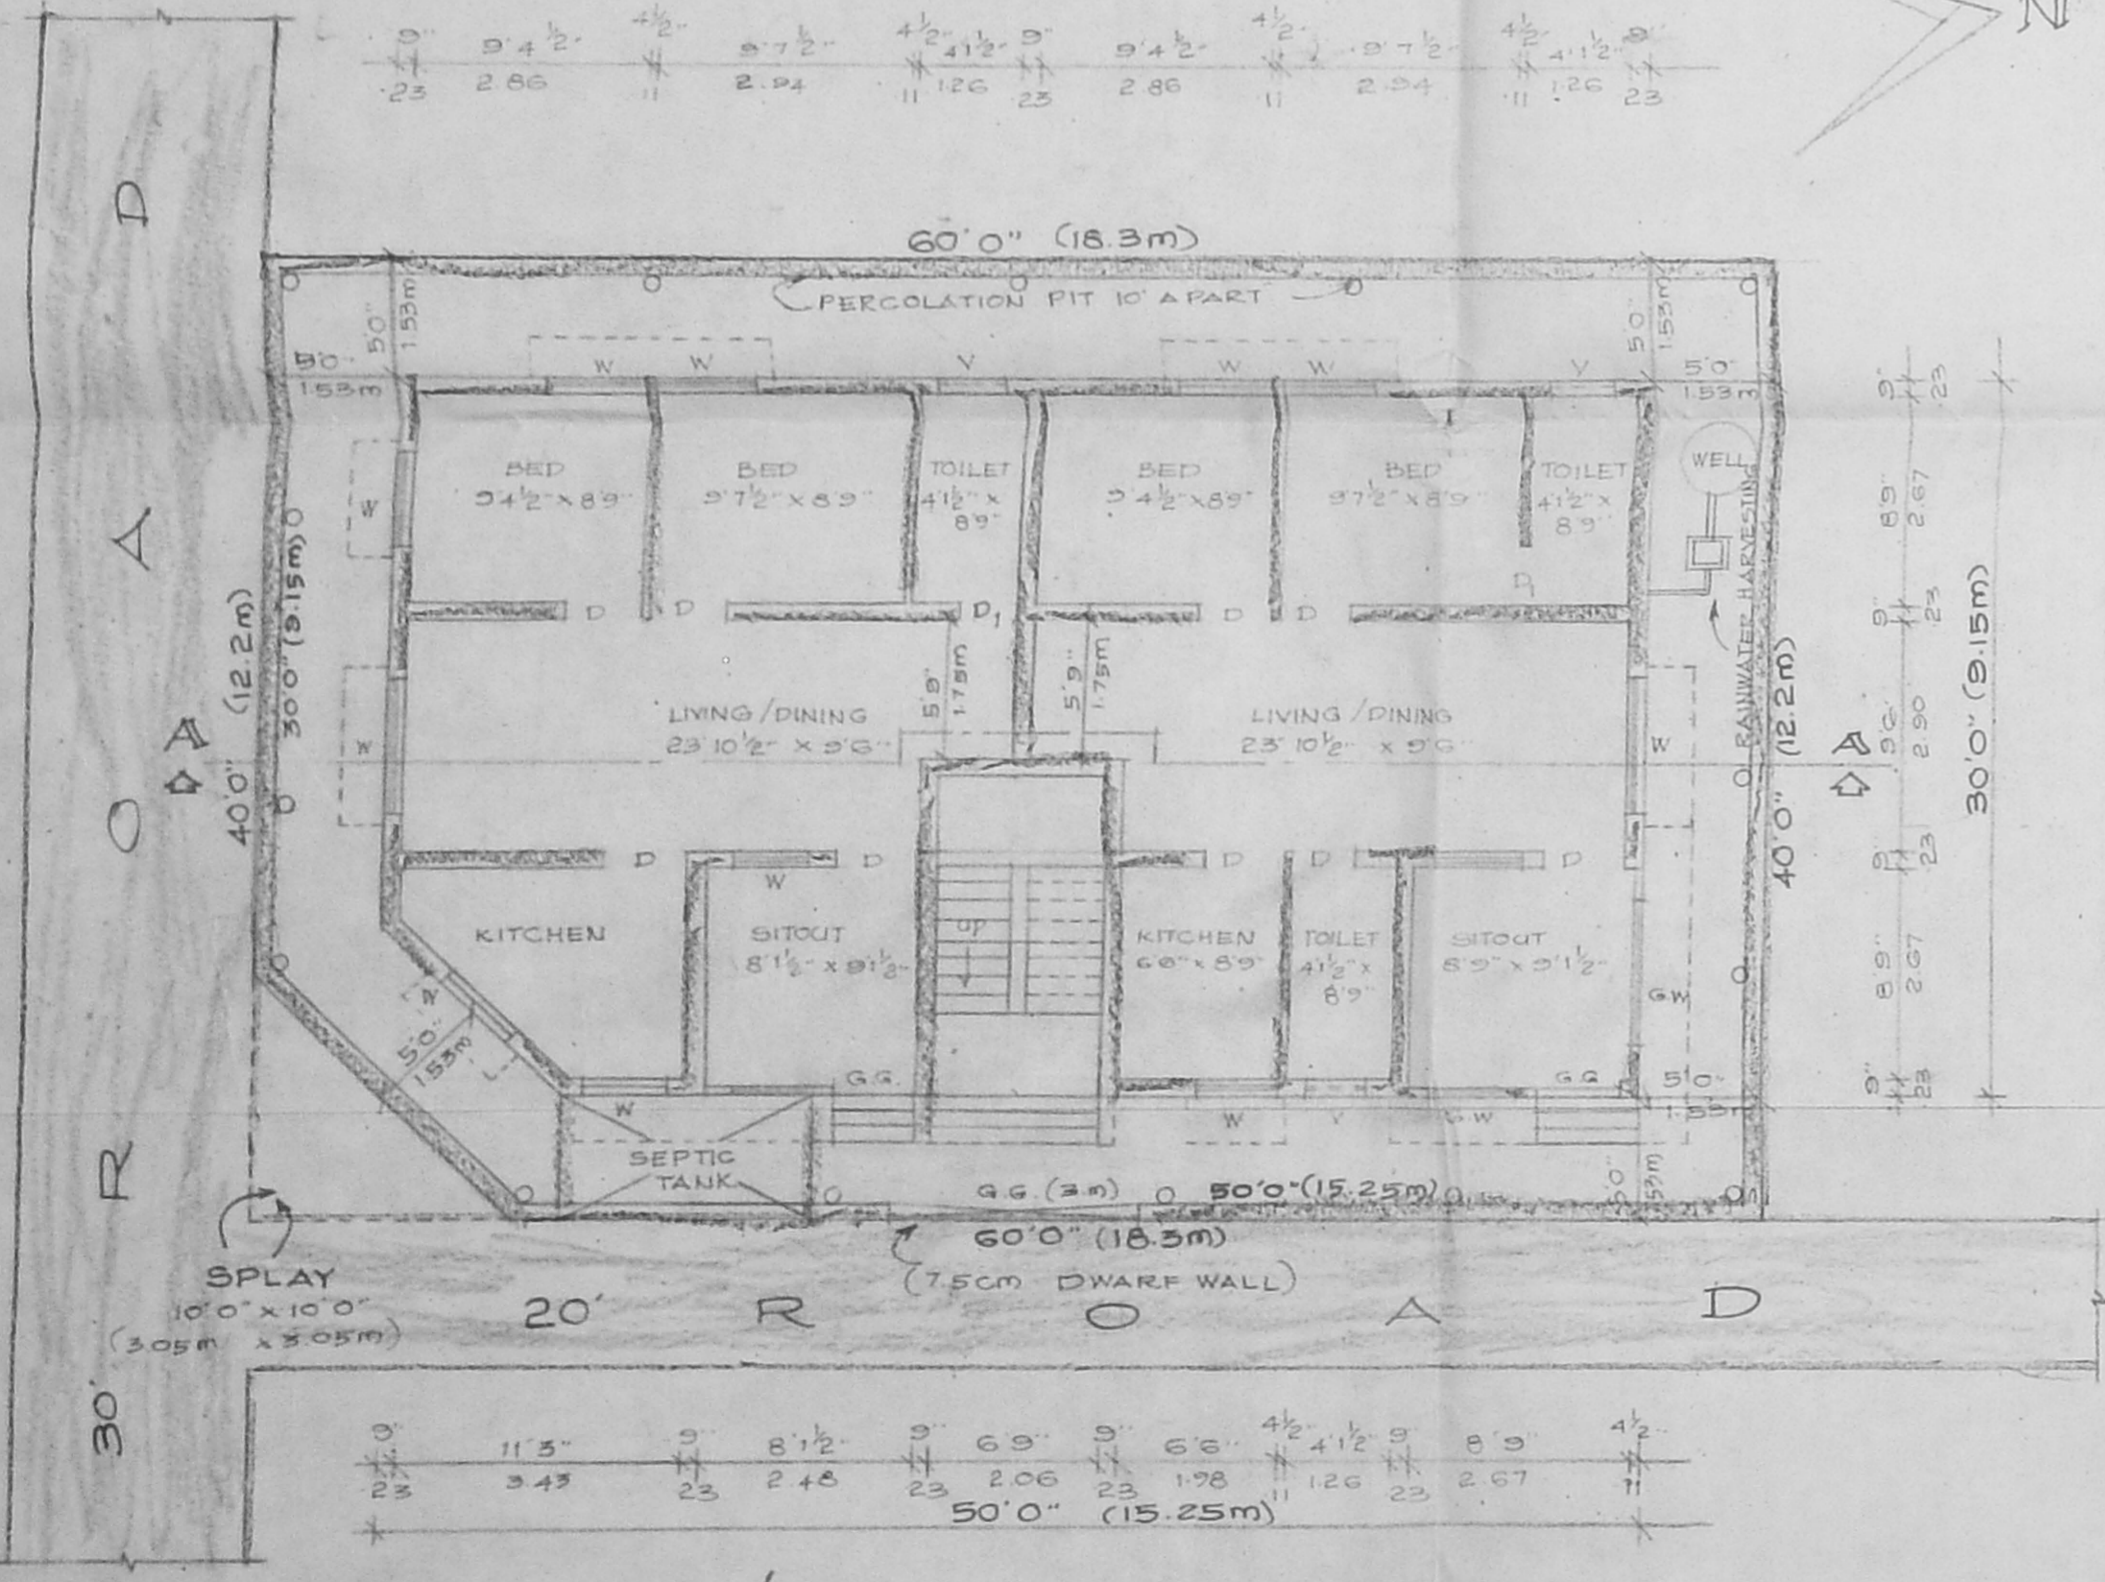

SITE PLAN / GROUND FLOOR PLAN

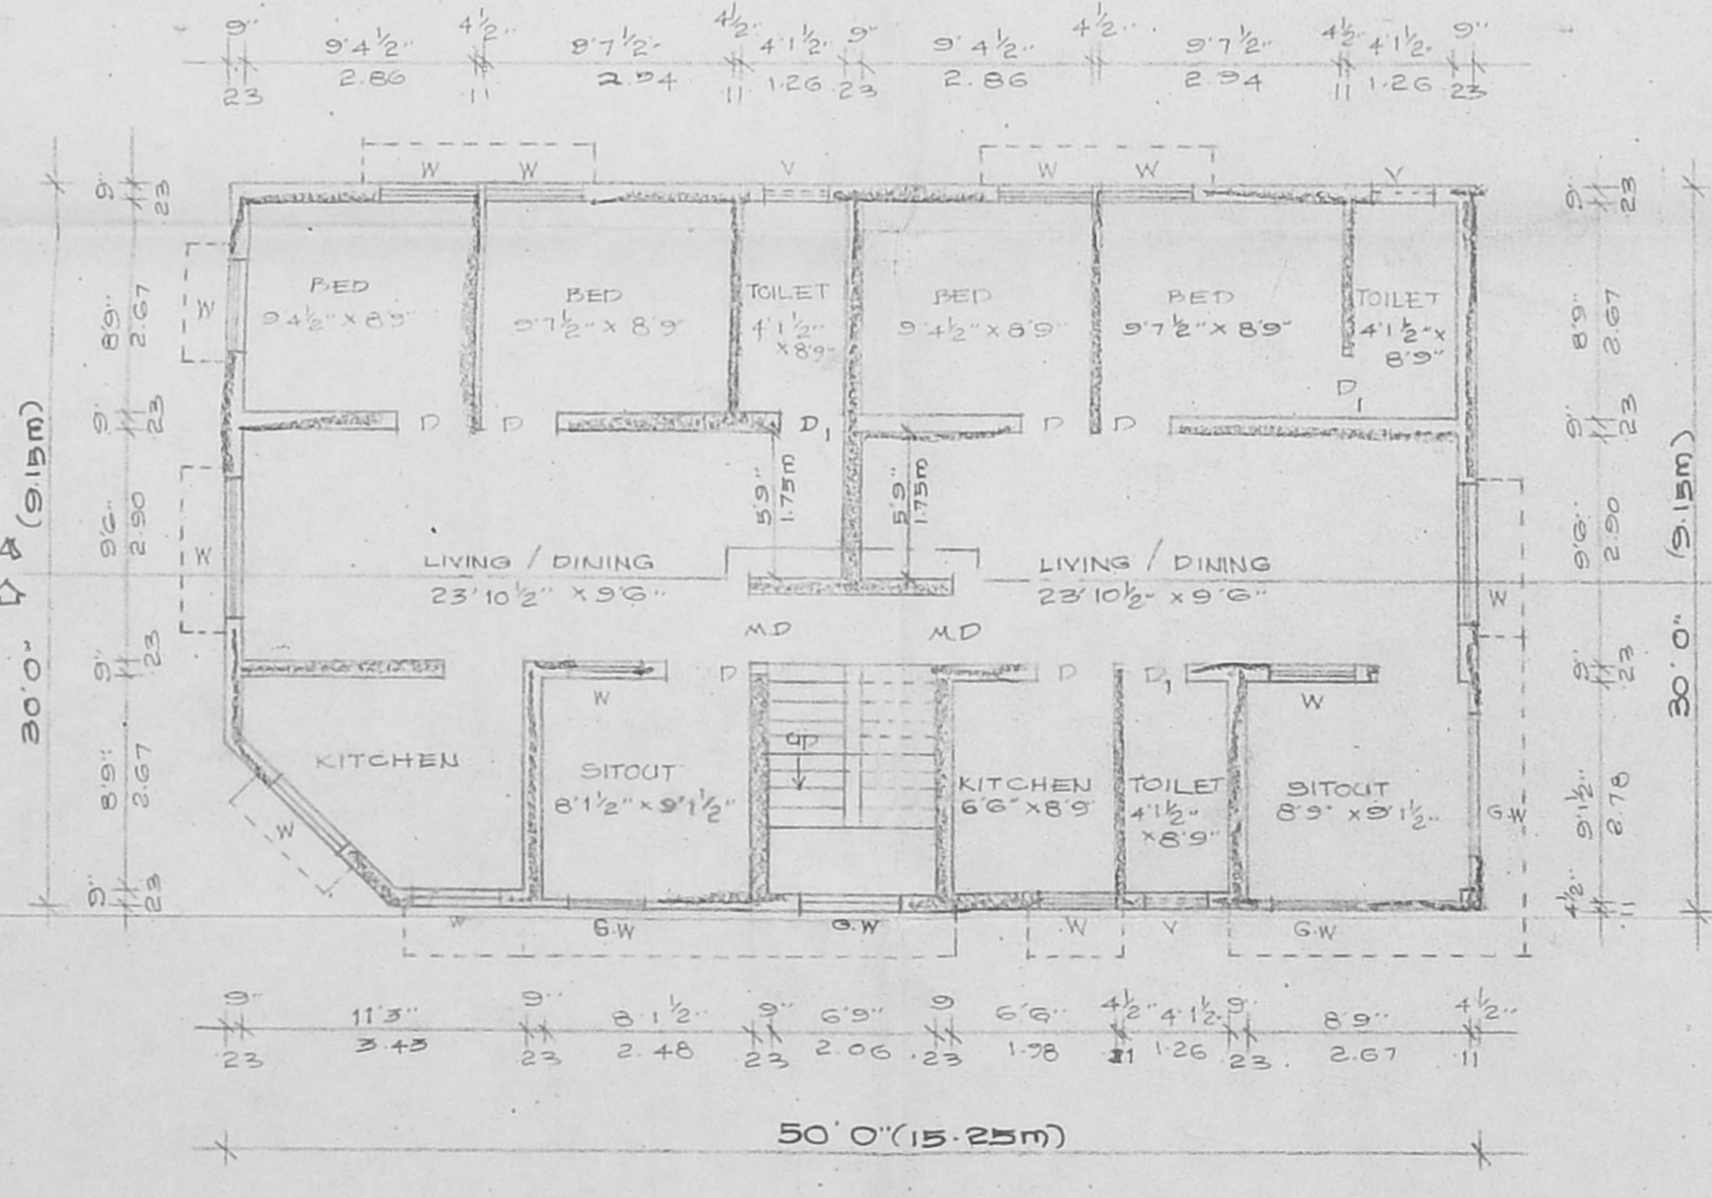

FIRST FLOOR PLAN

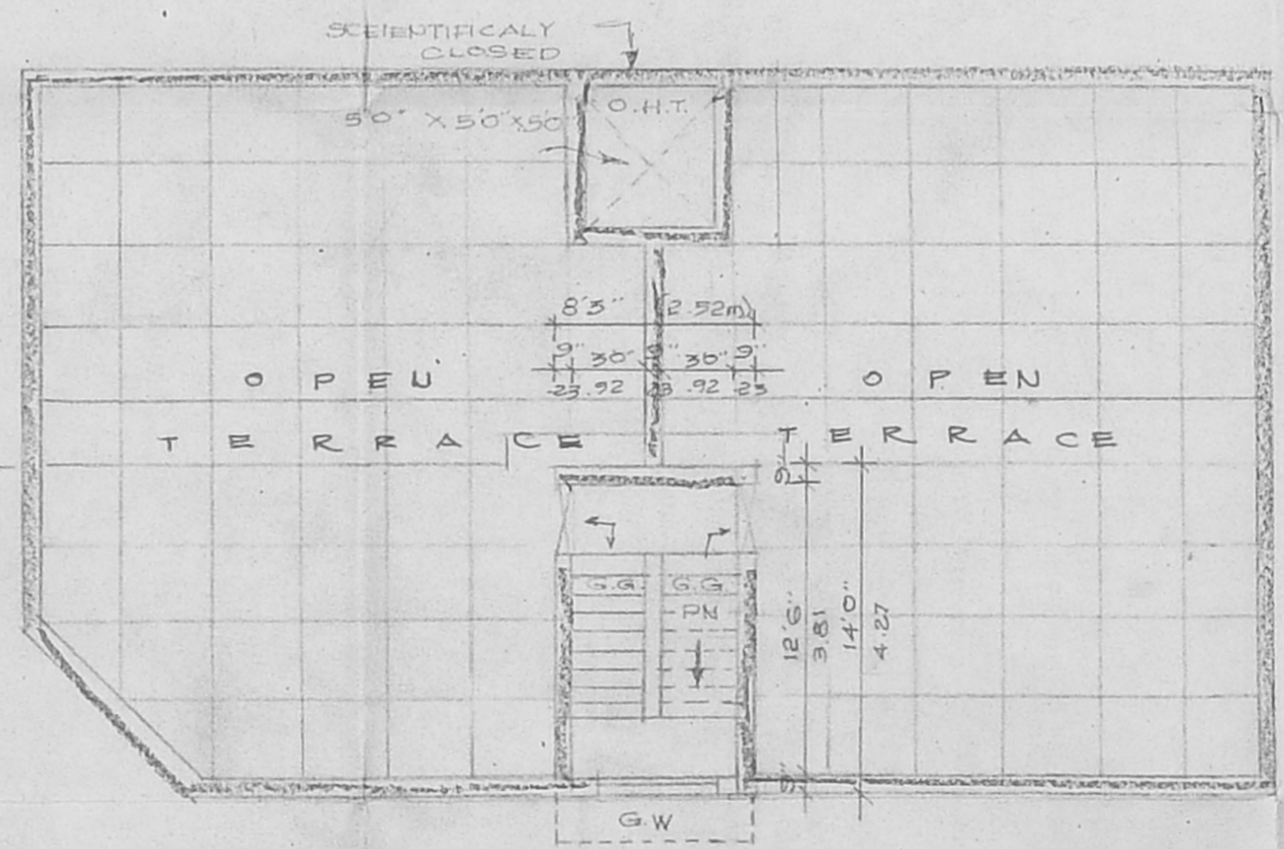

TERRACE FLOOR PLAN