
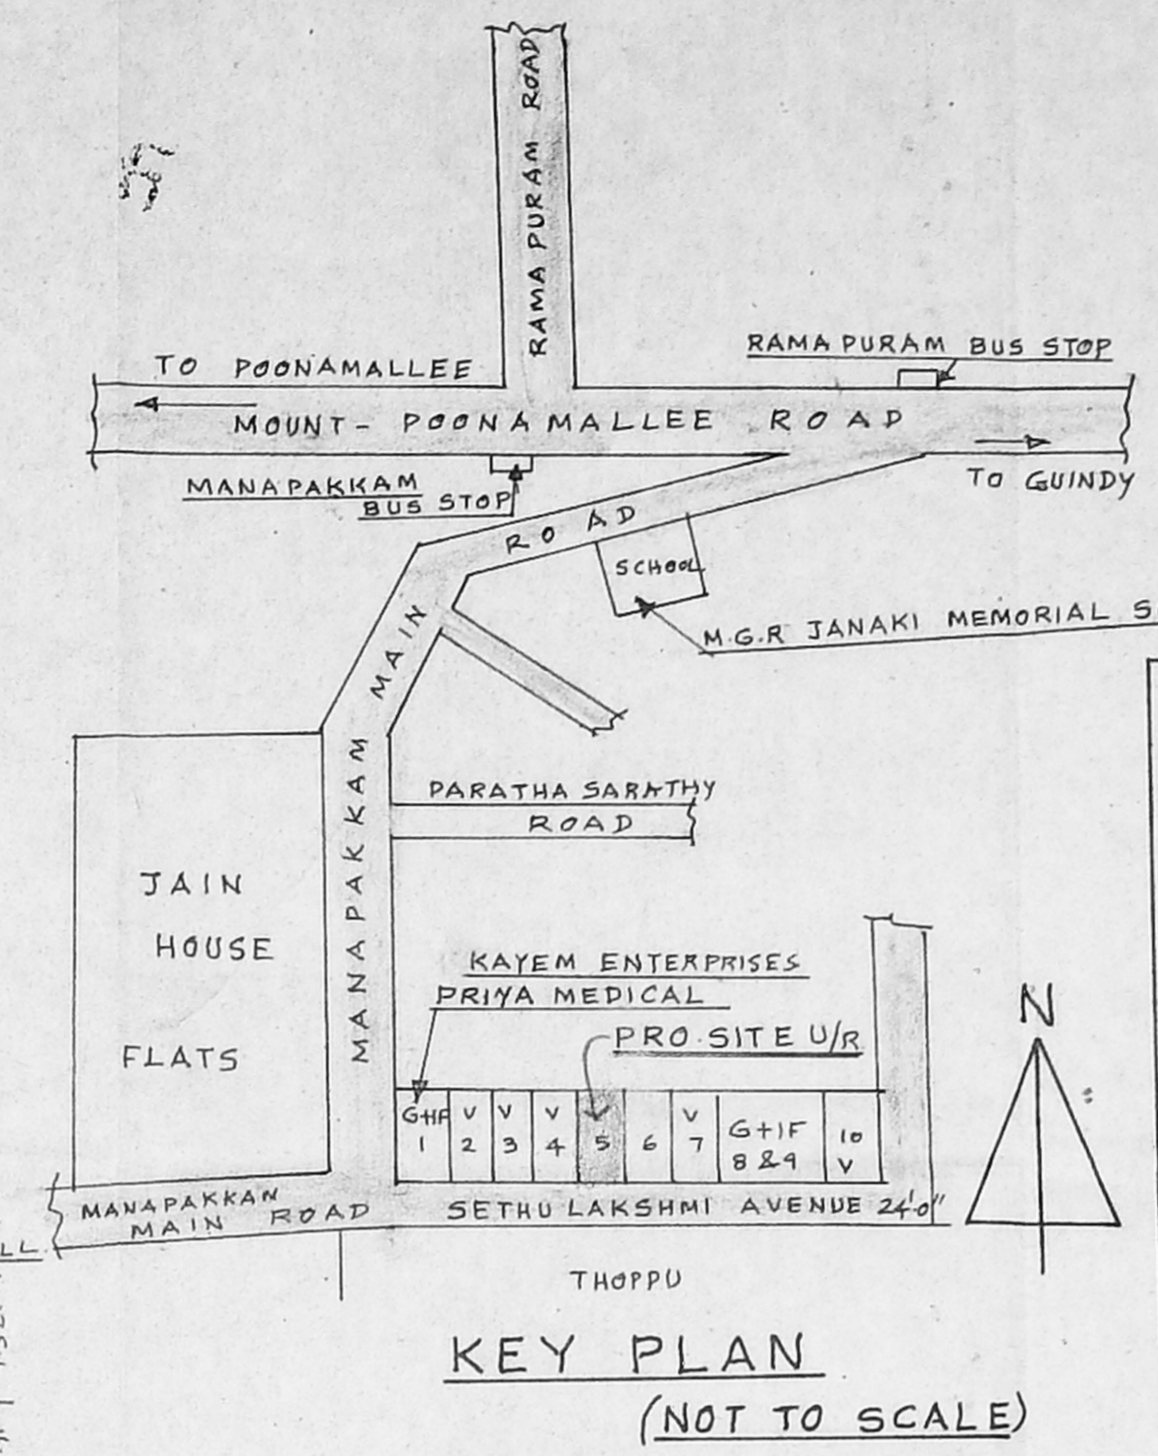
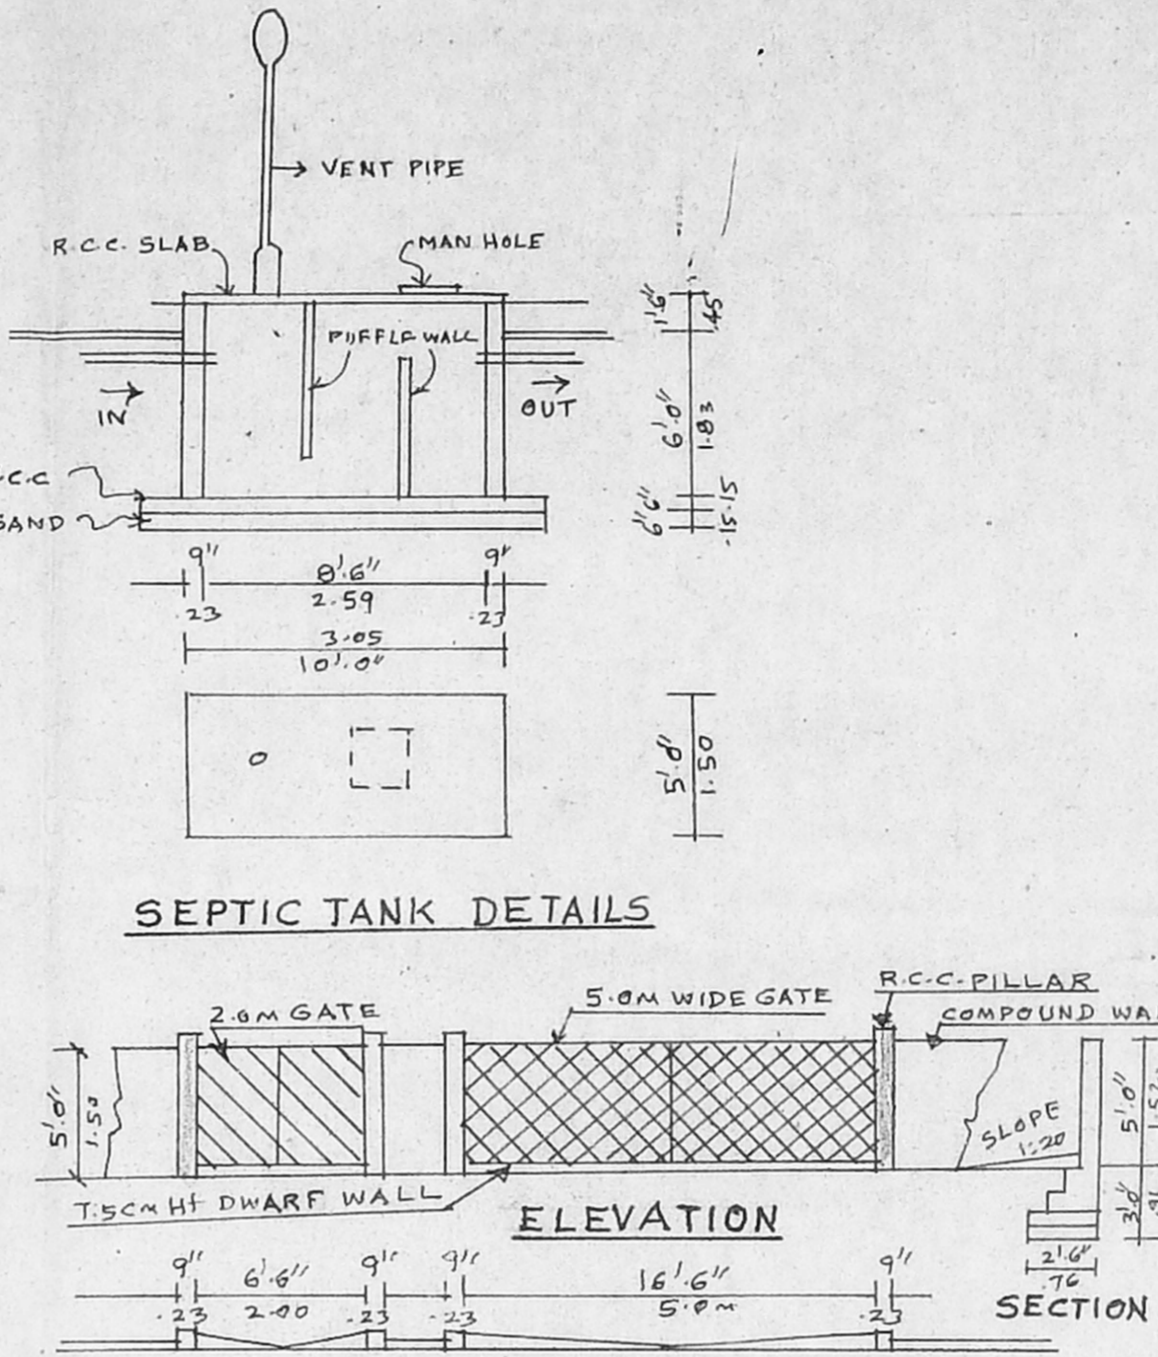
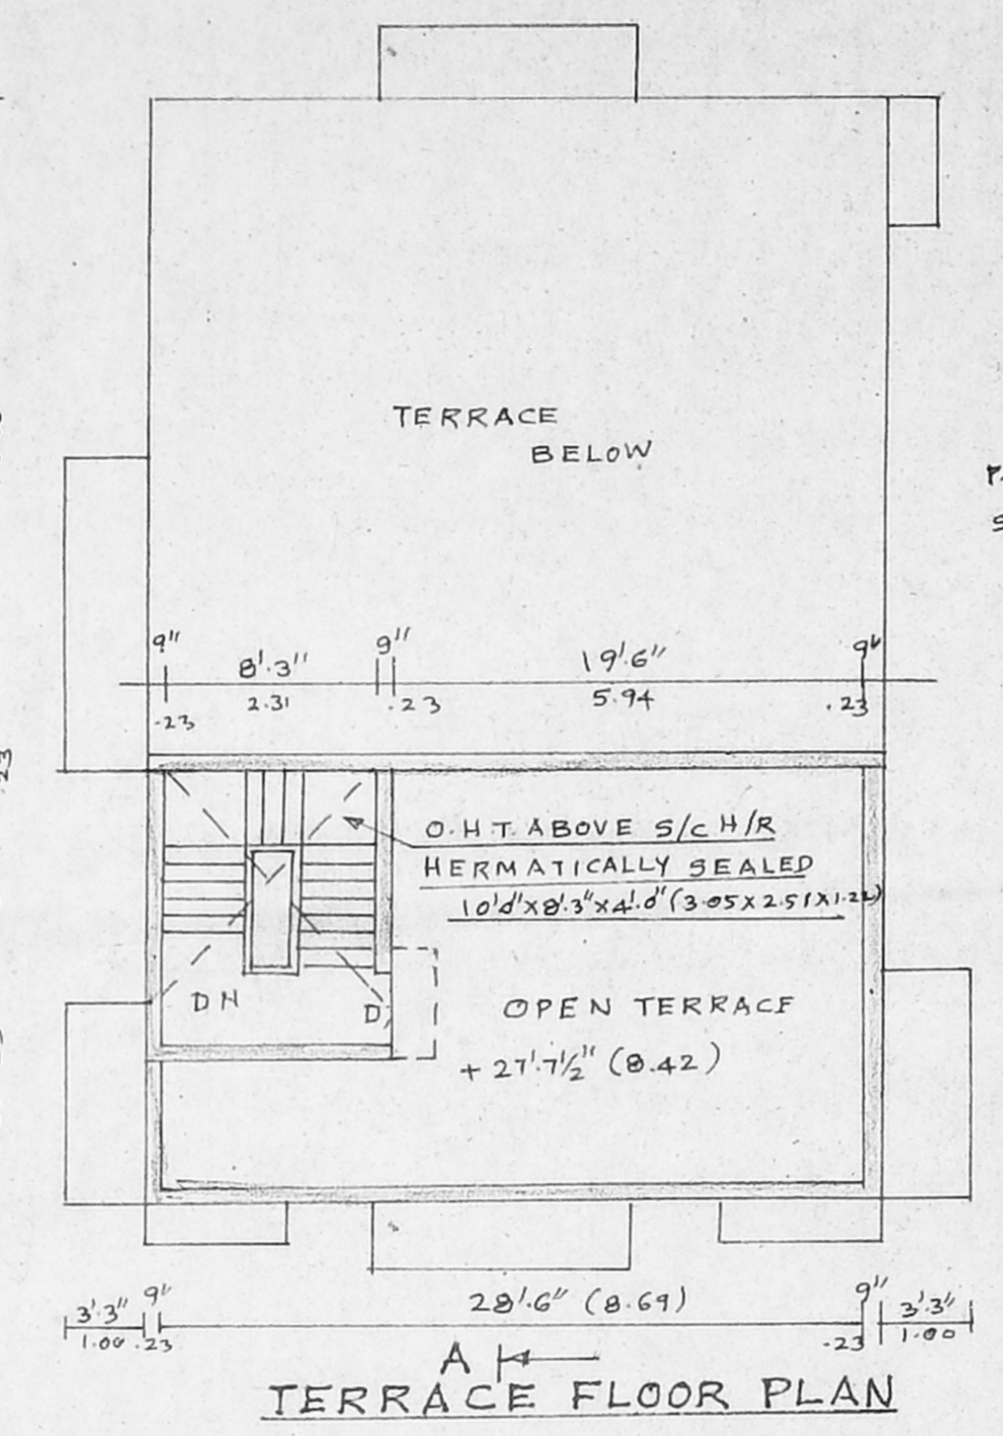
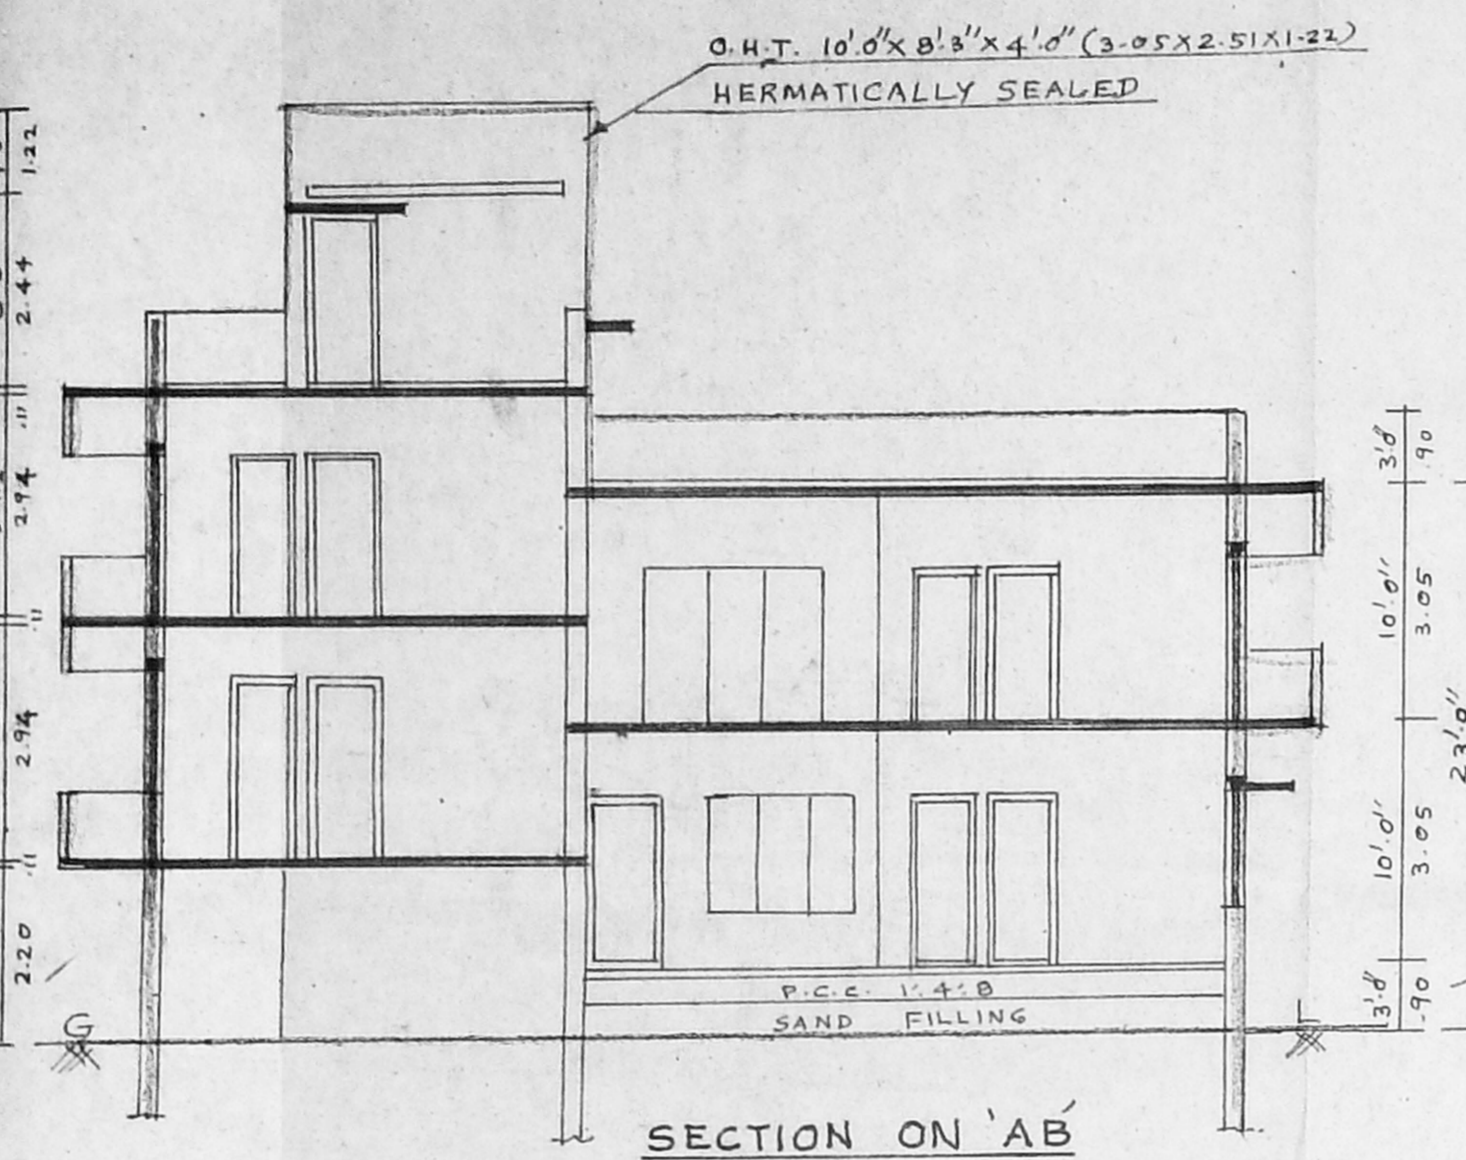


CMDA "A" CHANN L
 C.No. A/15205/04
 Scrutiny Plan / Revised Plan
 P. A. I.
 A.P. 15/10/04
 B.P.

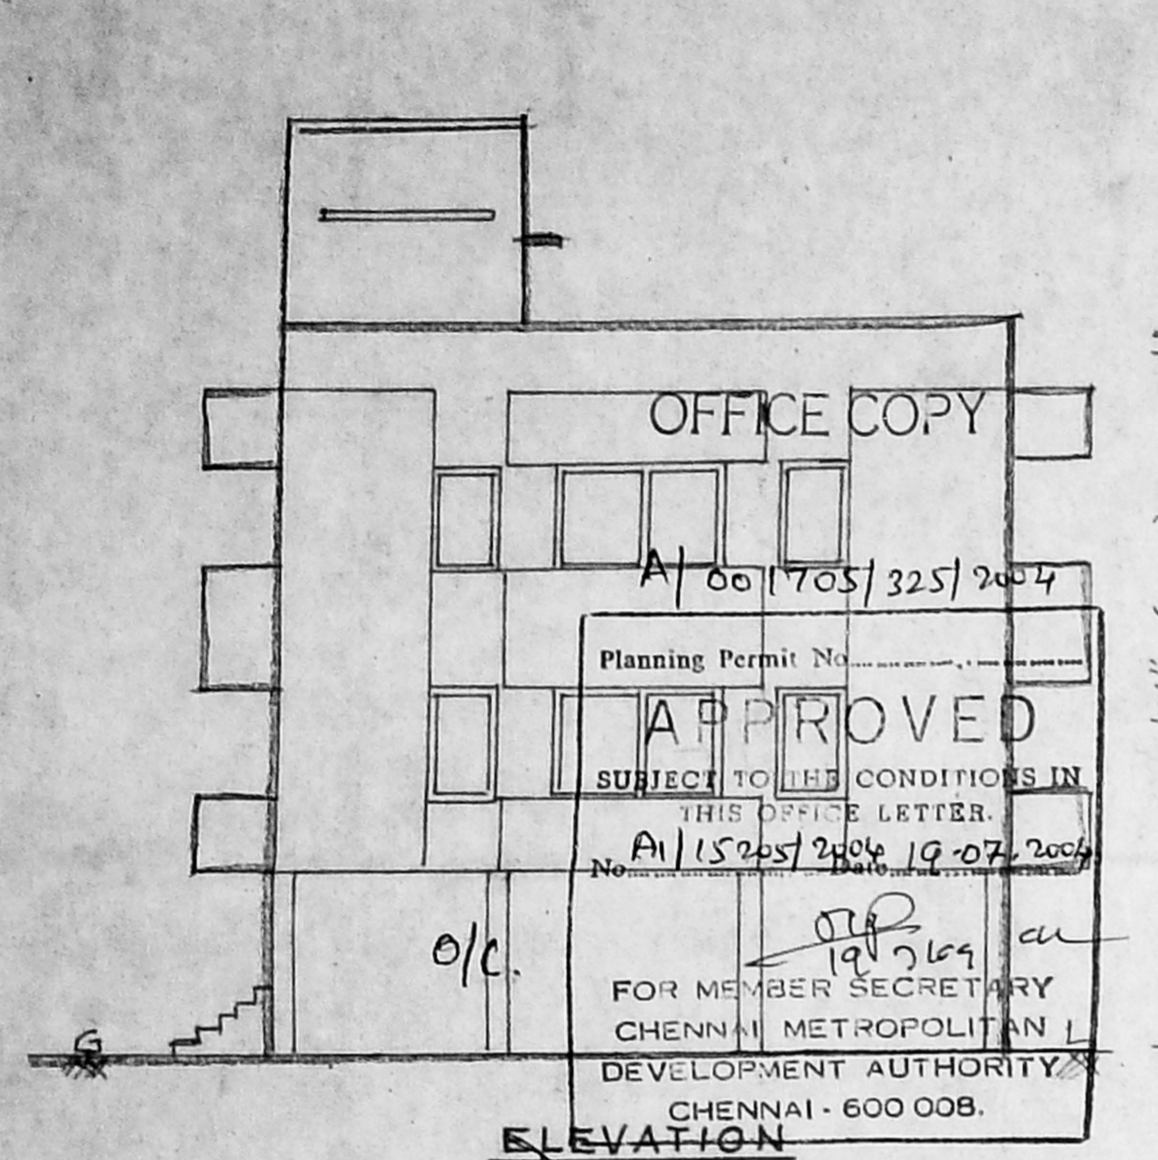

PLAN SHOWING THE PROPOSED
 CONSTRUCTION OF RESIDENTIAL
 BUILDING AT PLOT No.5 SETHU-
 LAKSHMI AVENUE IN S.No.35/4 PART
 OF MANAPAKKAM VILLAGE, KUNDRATHUR
 PANCHAYAT UNION LIMITS,
 SRIPERUMBUDUR TALUK,
 KANCHEEPURAM DISTRICT.

SCALE : 8 FEET TO AN INCH (1:100)

JAINERY DETAIL

MD	MAIN DOOR	3'3" x 7'0"	1.00 x 2.13
D1	DOOR	3'0" x 7'0"	0.90 x 2.13
D2	DOOR	2'6" x 7'0"	0.76 x 2.13
W	WINDOW	6'0" x 7'0"	1.80 x 2.13
W1	WINDOW	4'0" x 4'6"	1.20 x 1.37
W2	WINDOW	3'0" x 4'8"	0.91 x 1.37
V	VENTILATOR	2'0" x 1'6"	0.60 x 0.45
FW	FRENCH WINDOW	6'0" x 4'6"	1.80 x 1.37
F/D	FRENCH DOOR	7'0" x 7'0"	2.13 x 2.13





AREA STATEMENT

	SQ FEET	SQ.M.
PLOT EXTENT	2400.00	223.00
GROUND FLOOR AREA	1350.00	125.42
FIRST FLOOR AREA	1556.00	144.55
SECOND FLOOR (PART) AREA	676.00	62.80
TOTAL FLOOR AREA	3582.00	332.77
CAR PARKING	436.00	40.50
F.S.I AREA	3146.00	292.27
F.S.I :- 1.31	COVERAGE	64.82%
CAR PARKING LOTS	2 NOS	

COLOUR INDEX

PROPOSED	
ROAD	
SITE BOUNDARY	

S. Selva Rani
 (S. SELVA RANI)
 OWNER / POWER OF HOLDER

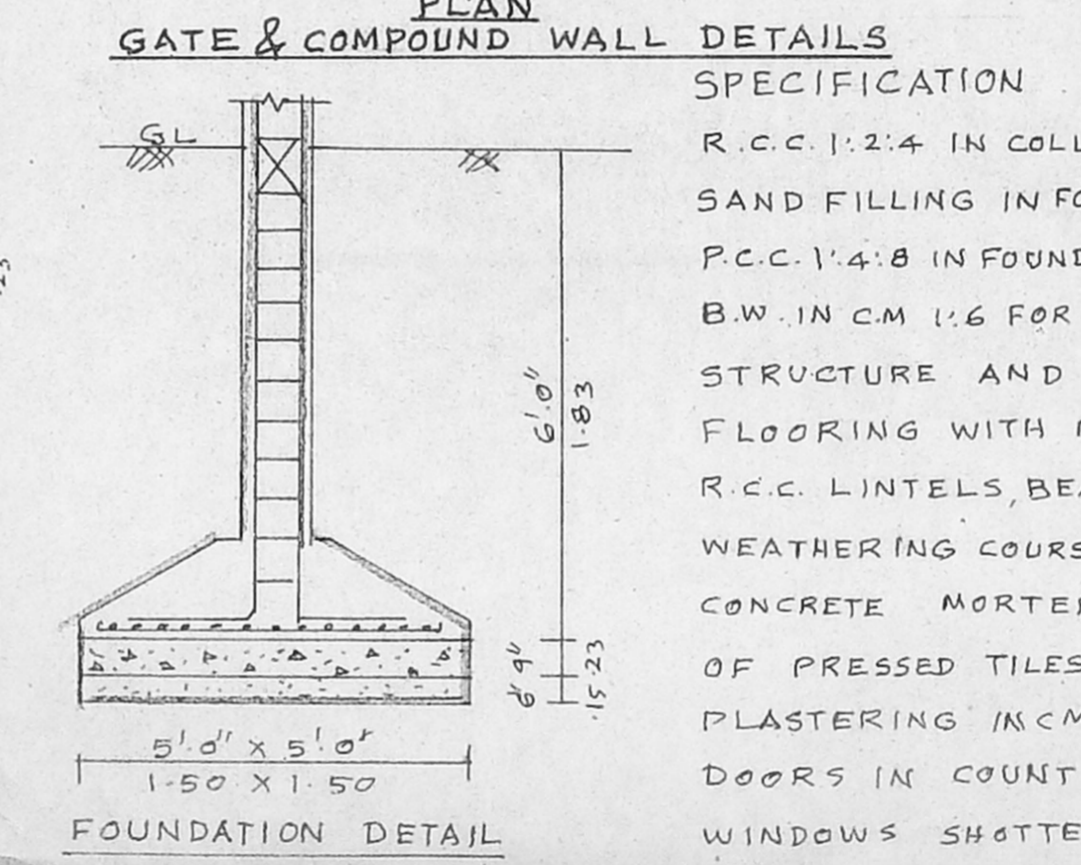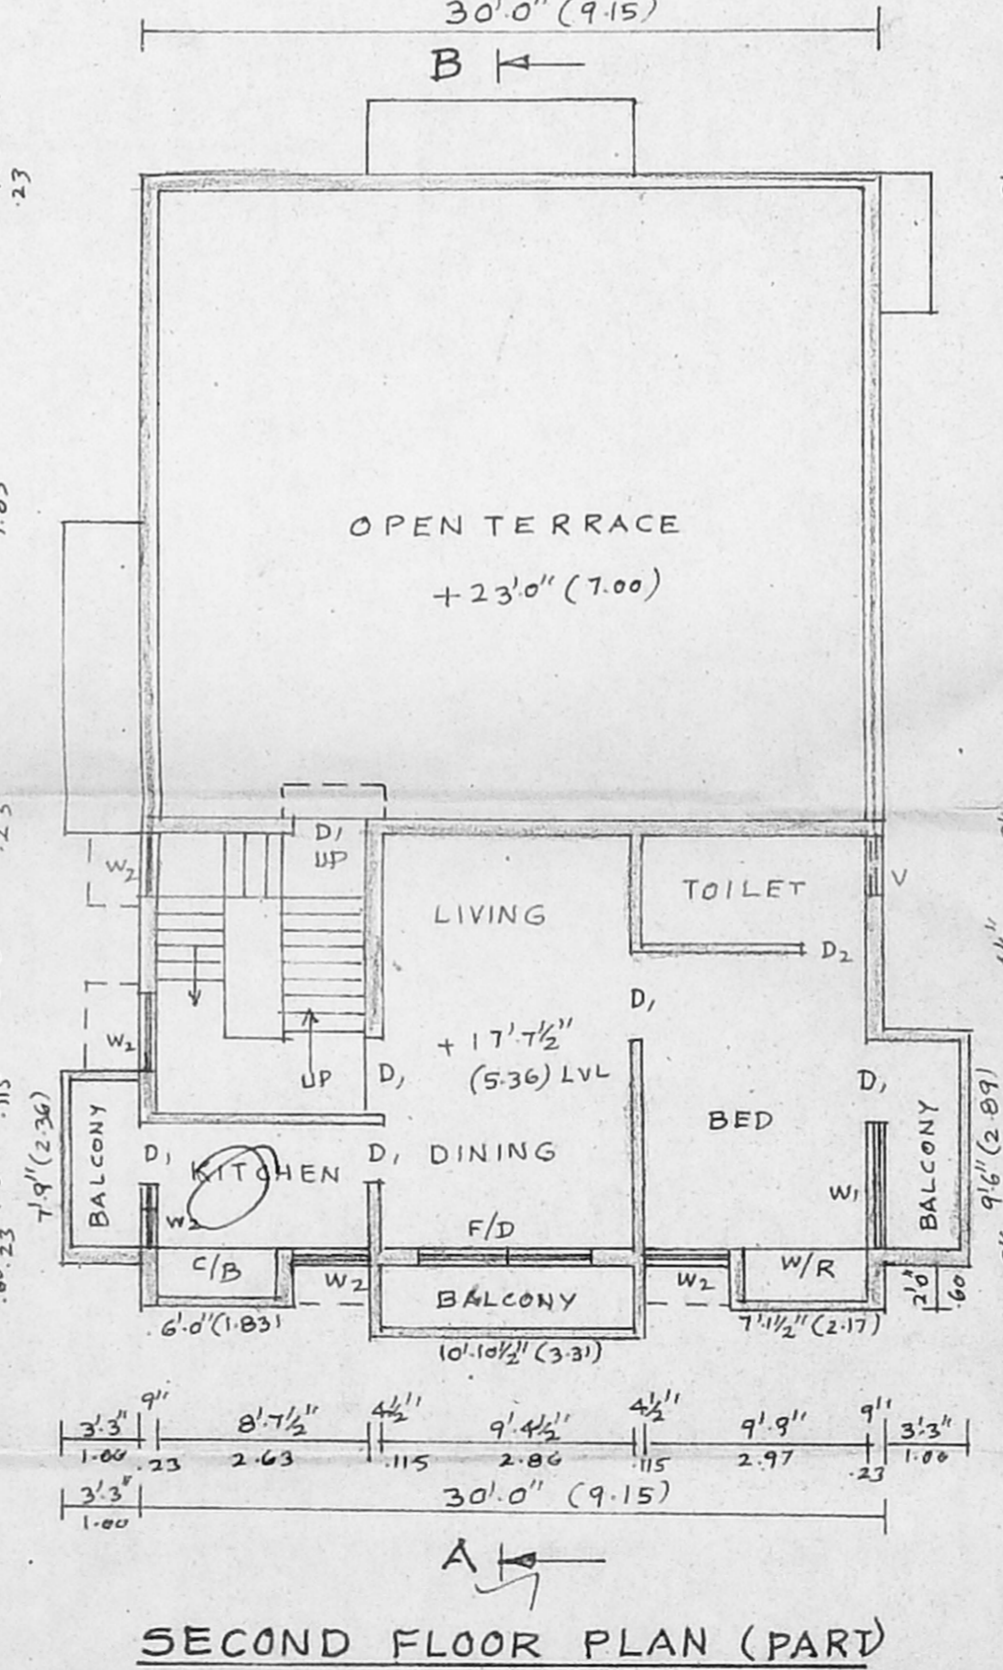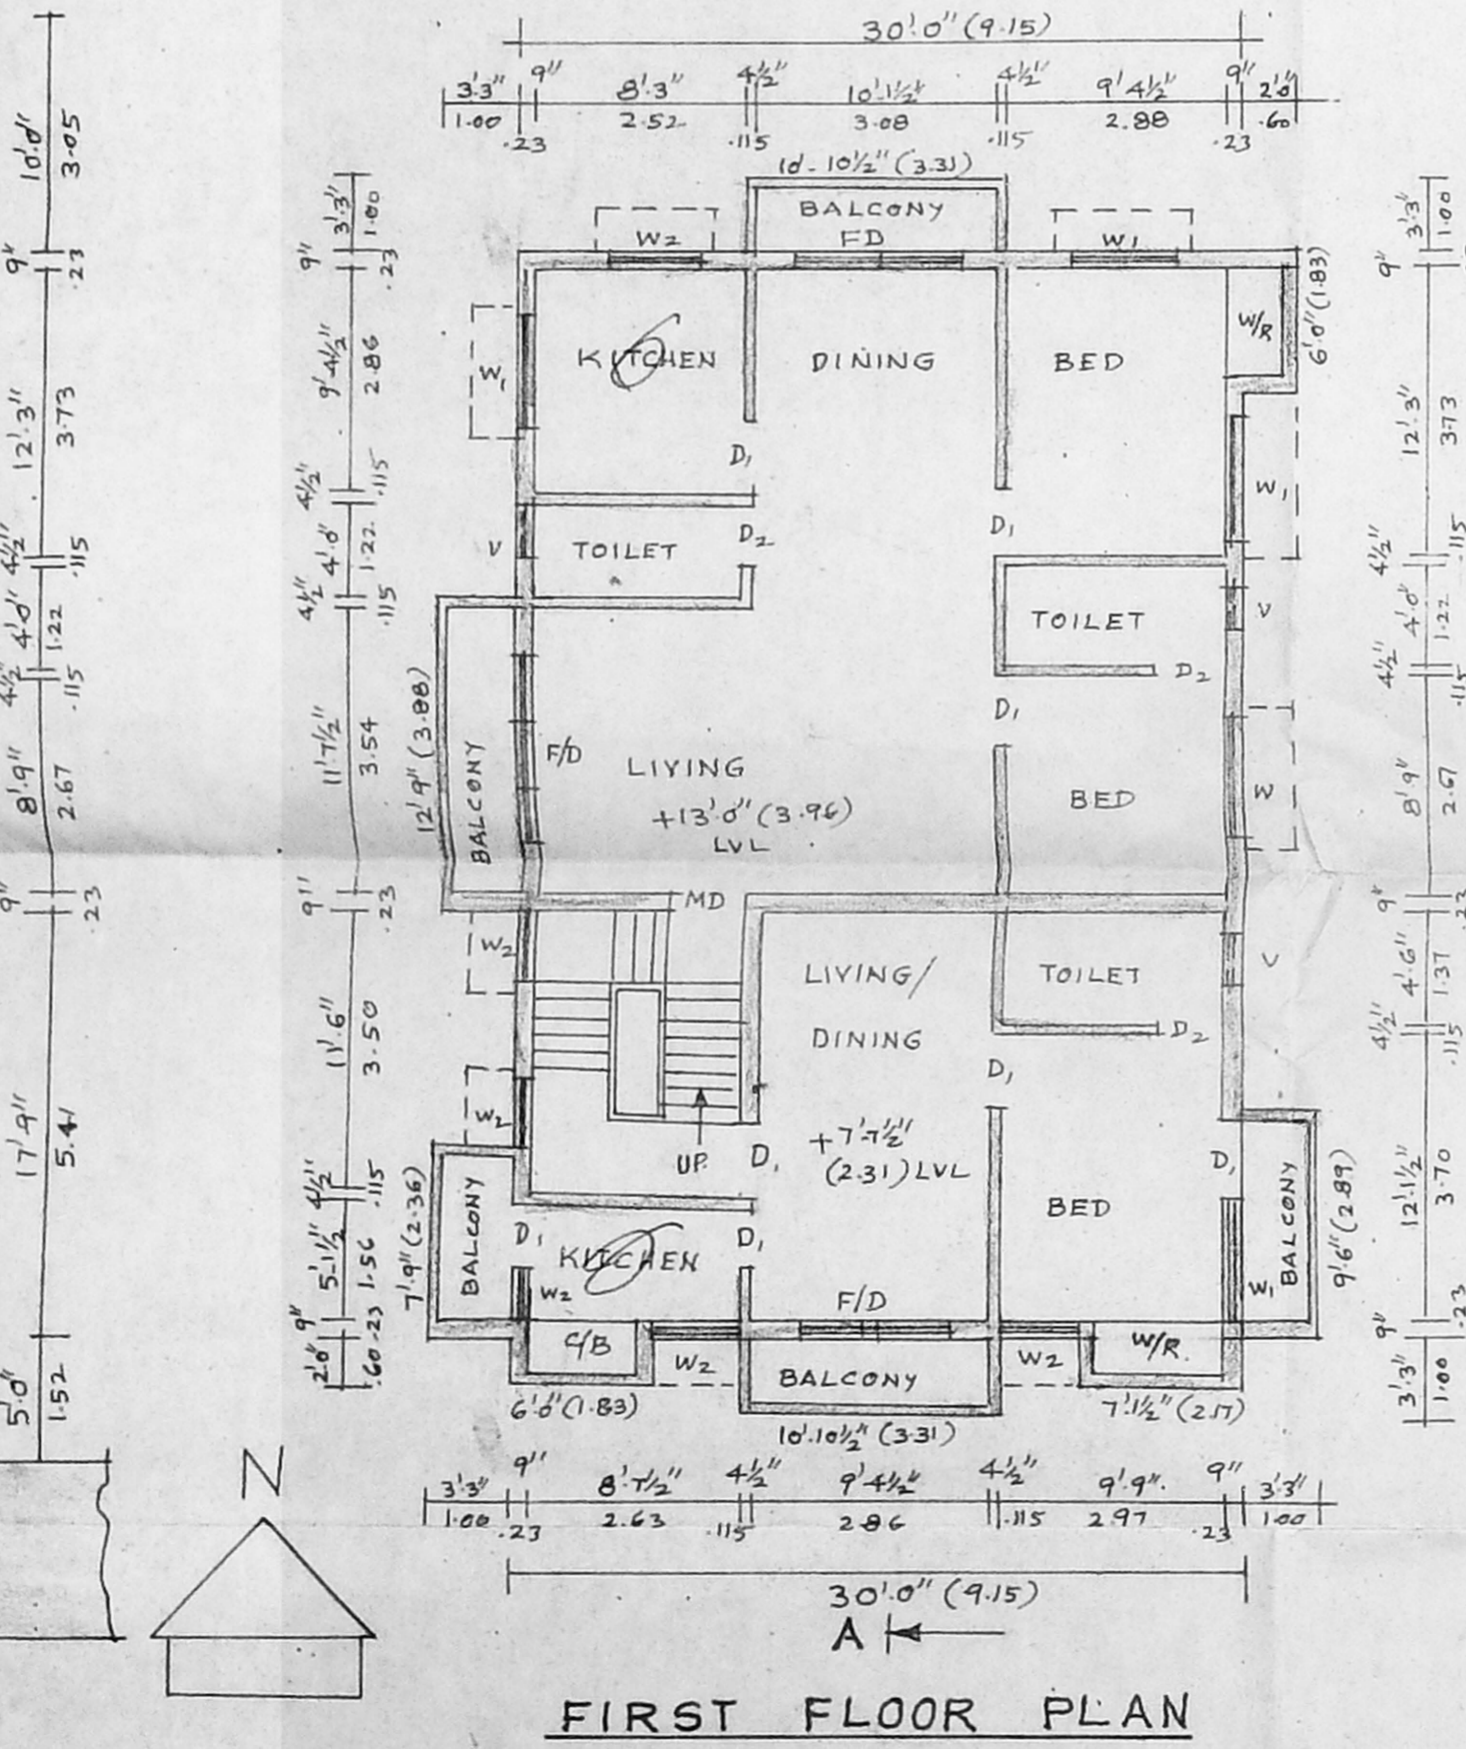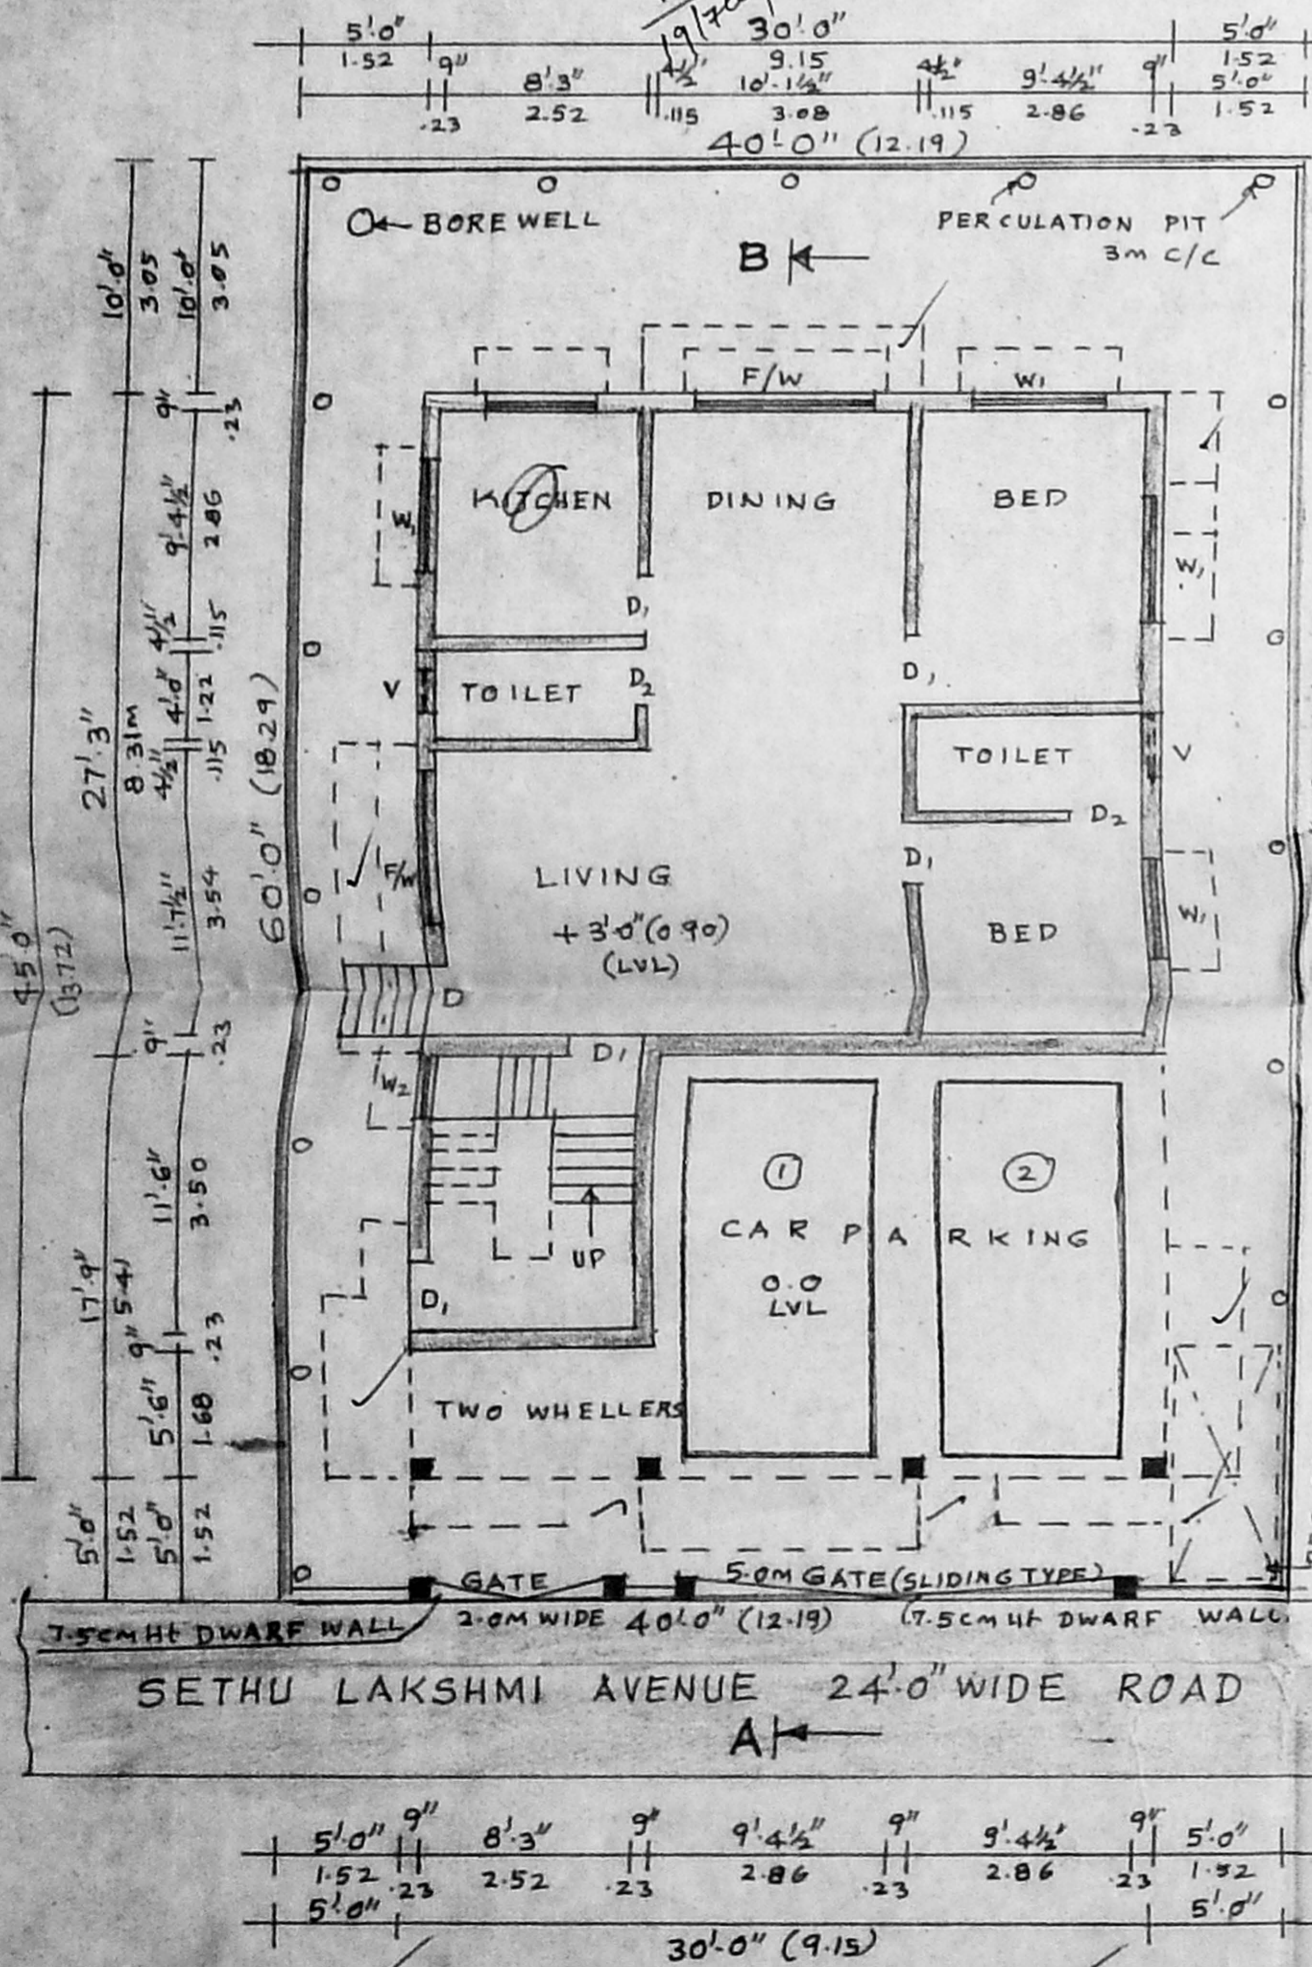

NOTE:-
 EARLIER PLOT REGULARISATION PERMIT
 No.002587, LETTER K.D/S No.3024/2002/A3
 DATED 24.6.2002.

S. ATHIYANAN, R.E.
 Class-I, Licensed Surveyor - No. 192
 Corporation of Chennai
 3, Natham Street, T. Nagar,
 Chennai - 17 Phone: 2815 6824
 Mobile 31038440

LICENSED SURVEYOR