




PLAN SHOWING THE PROPOSED CONSTRUCTION OF A RESIDENTIAL BUILDING AT PLOT NO: 3557, DOOR NO. J-10, 6th AVENUE, ANNA NAGAR EAST, CHENNAI - 102. T.S. NO. 20/11, BLOCK NO. 12, OF AYANAVARAM VILLAGE, DIVISION NO. ZONE - V. SCALE - 1" = 8' 0" (1: 100)

JOINERIES:-

D	DOOR	4'0" X 7'0"
D1	DOOR	3'0" X 7'0"
D2	DOOR	2'6" X 7'0"
W	WINDOW	6'0" X 5'6"
W1	WINDOW	5'0" X 4'6"
V	VENTILATOR	2'0" X 2'0"
J	JALLY	3'0" X 5'0"
G.G	GRILL GATE	4'0" X 7'0"
GW	GRILL WINDOW	5'0" X 4'6"

AREA STATMENT:-

	SQ. FT	SQ. MT
PLOT EXTENT	5200.00	483.25
GROUND FLOOR	2030.55	188.70
FIRST FLOOR	3068.70	285.20
SECOND FLOOR	1145.10	106.40
TOTAL AREA	6244.35	580.30
PLOT COVERAGE	59.01%	
F.S.1	1.20	
STILT FLOOR	905.70	84.15

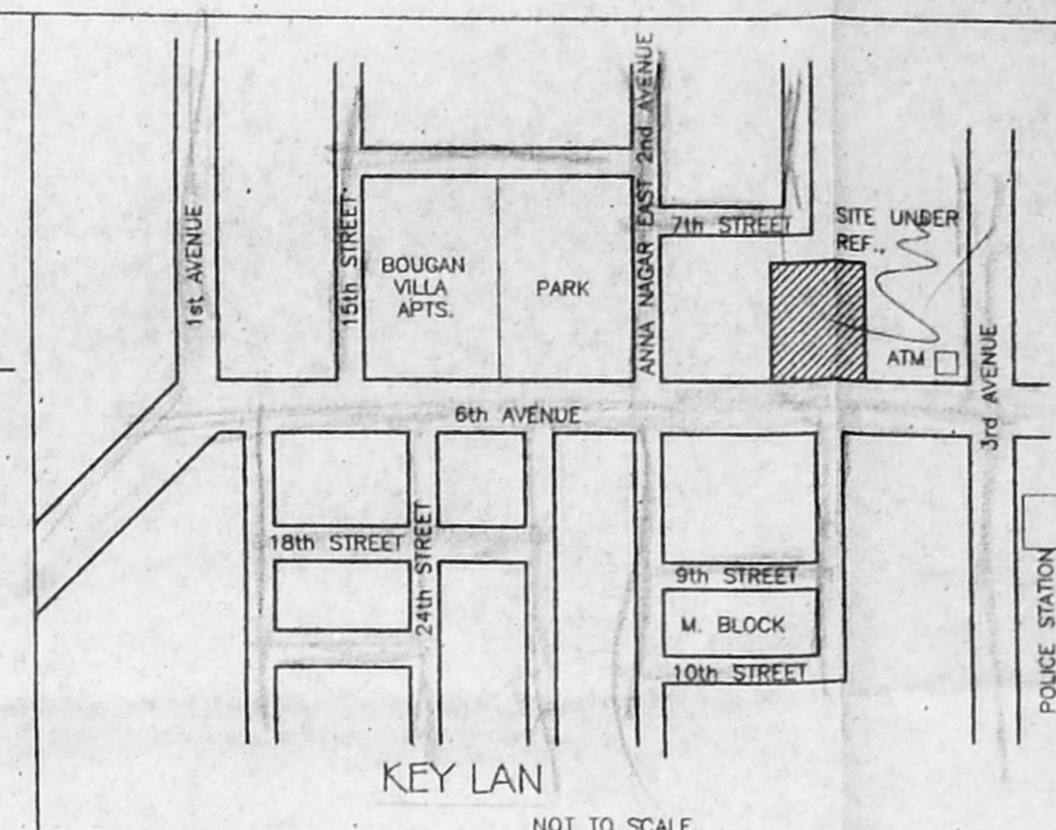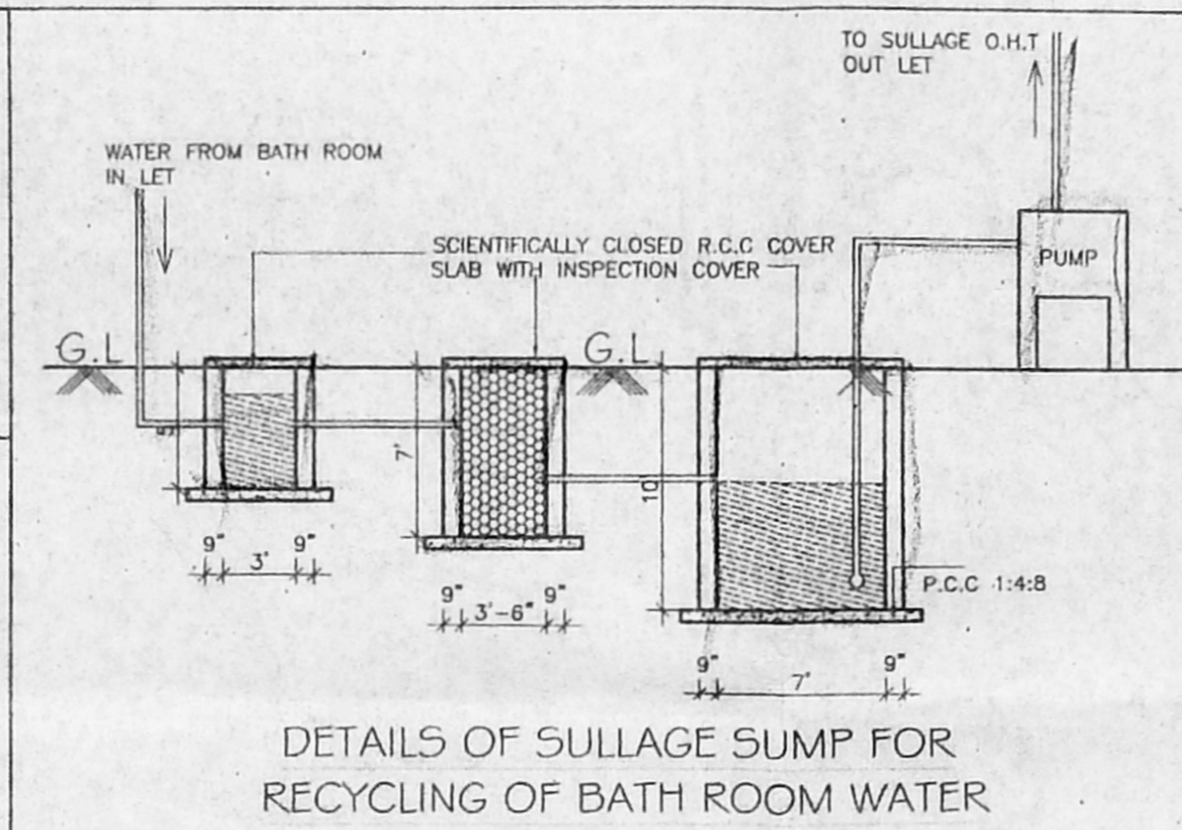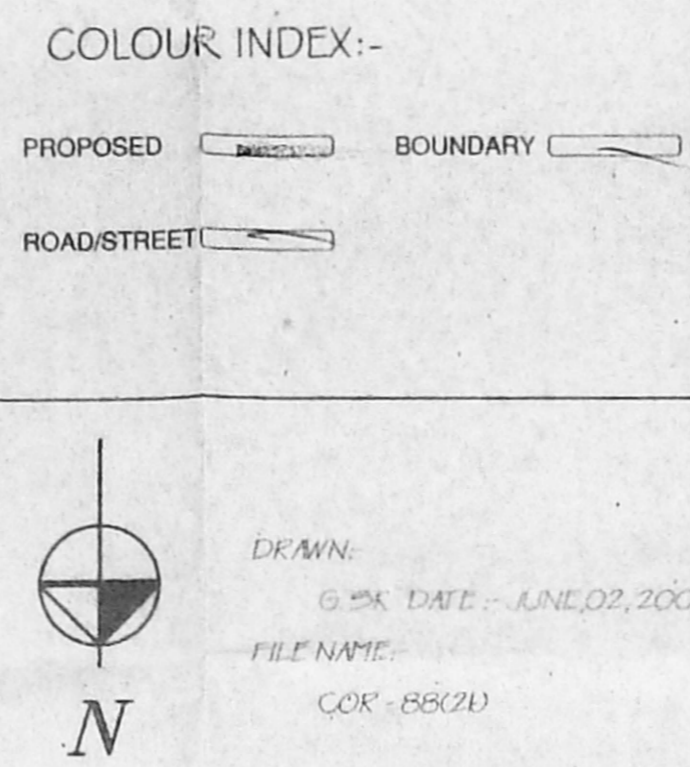




OWNER:-

LICENSED SURVEYOR:-

K. SELVAM, B.E., AMIE, C. Eng (I), A.I.T. V.
 Consulting Civil Engineer Chartered Engineer
 Approved Valuer & Licensed Surveyors
 Class I Reg. No. 400/2003-2004
 Door No. 11/17, Thiruvalluvar Salai,
 Nagapattinam East, Chennai-600 050,
 Ph: 26562050, Call: 98412 82050





OFFICE COPY

APPROVED
 SUBJECT TO THE CONDITIONS IN THIS OFFICE LETTER.
 CHENNAI METROPOLITAN DEVELOPMENT AUTHORITY
 CHENNAI - 600 008.

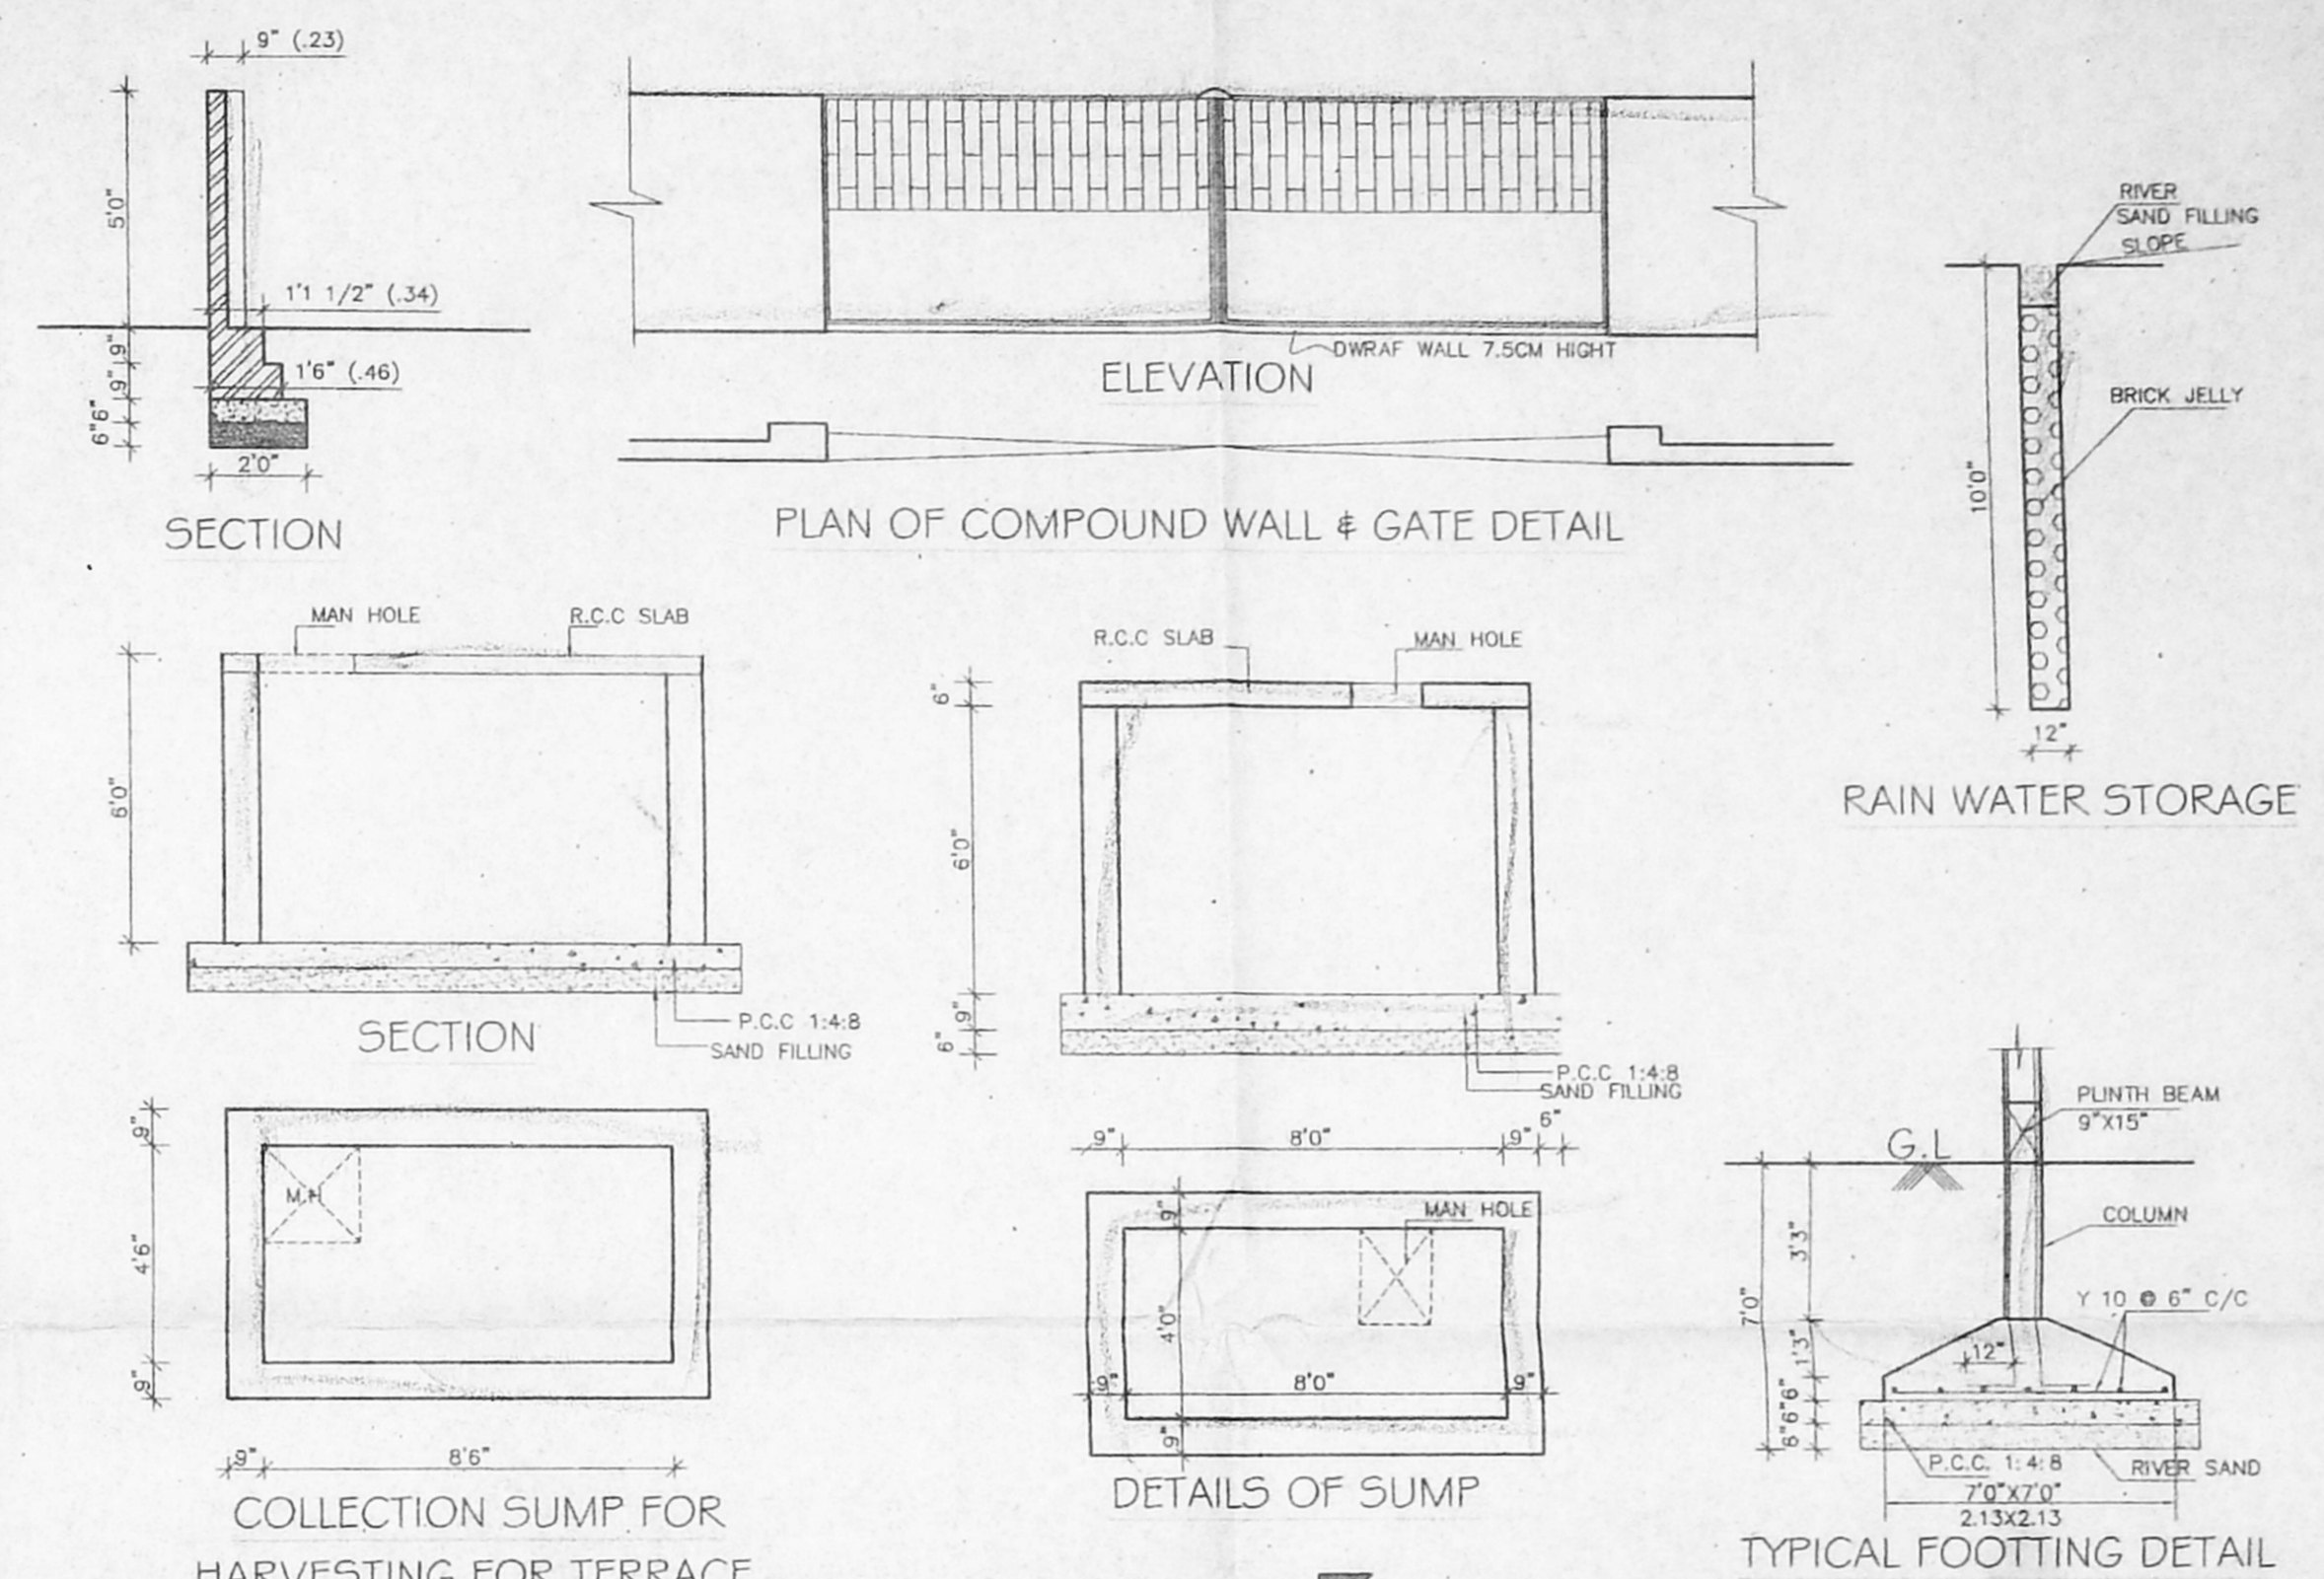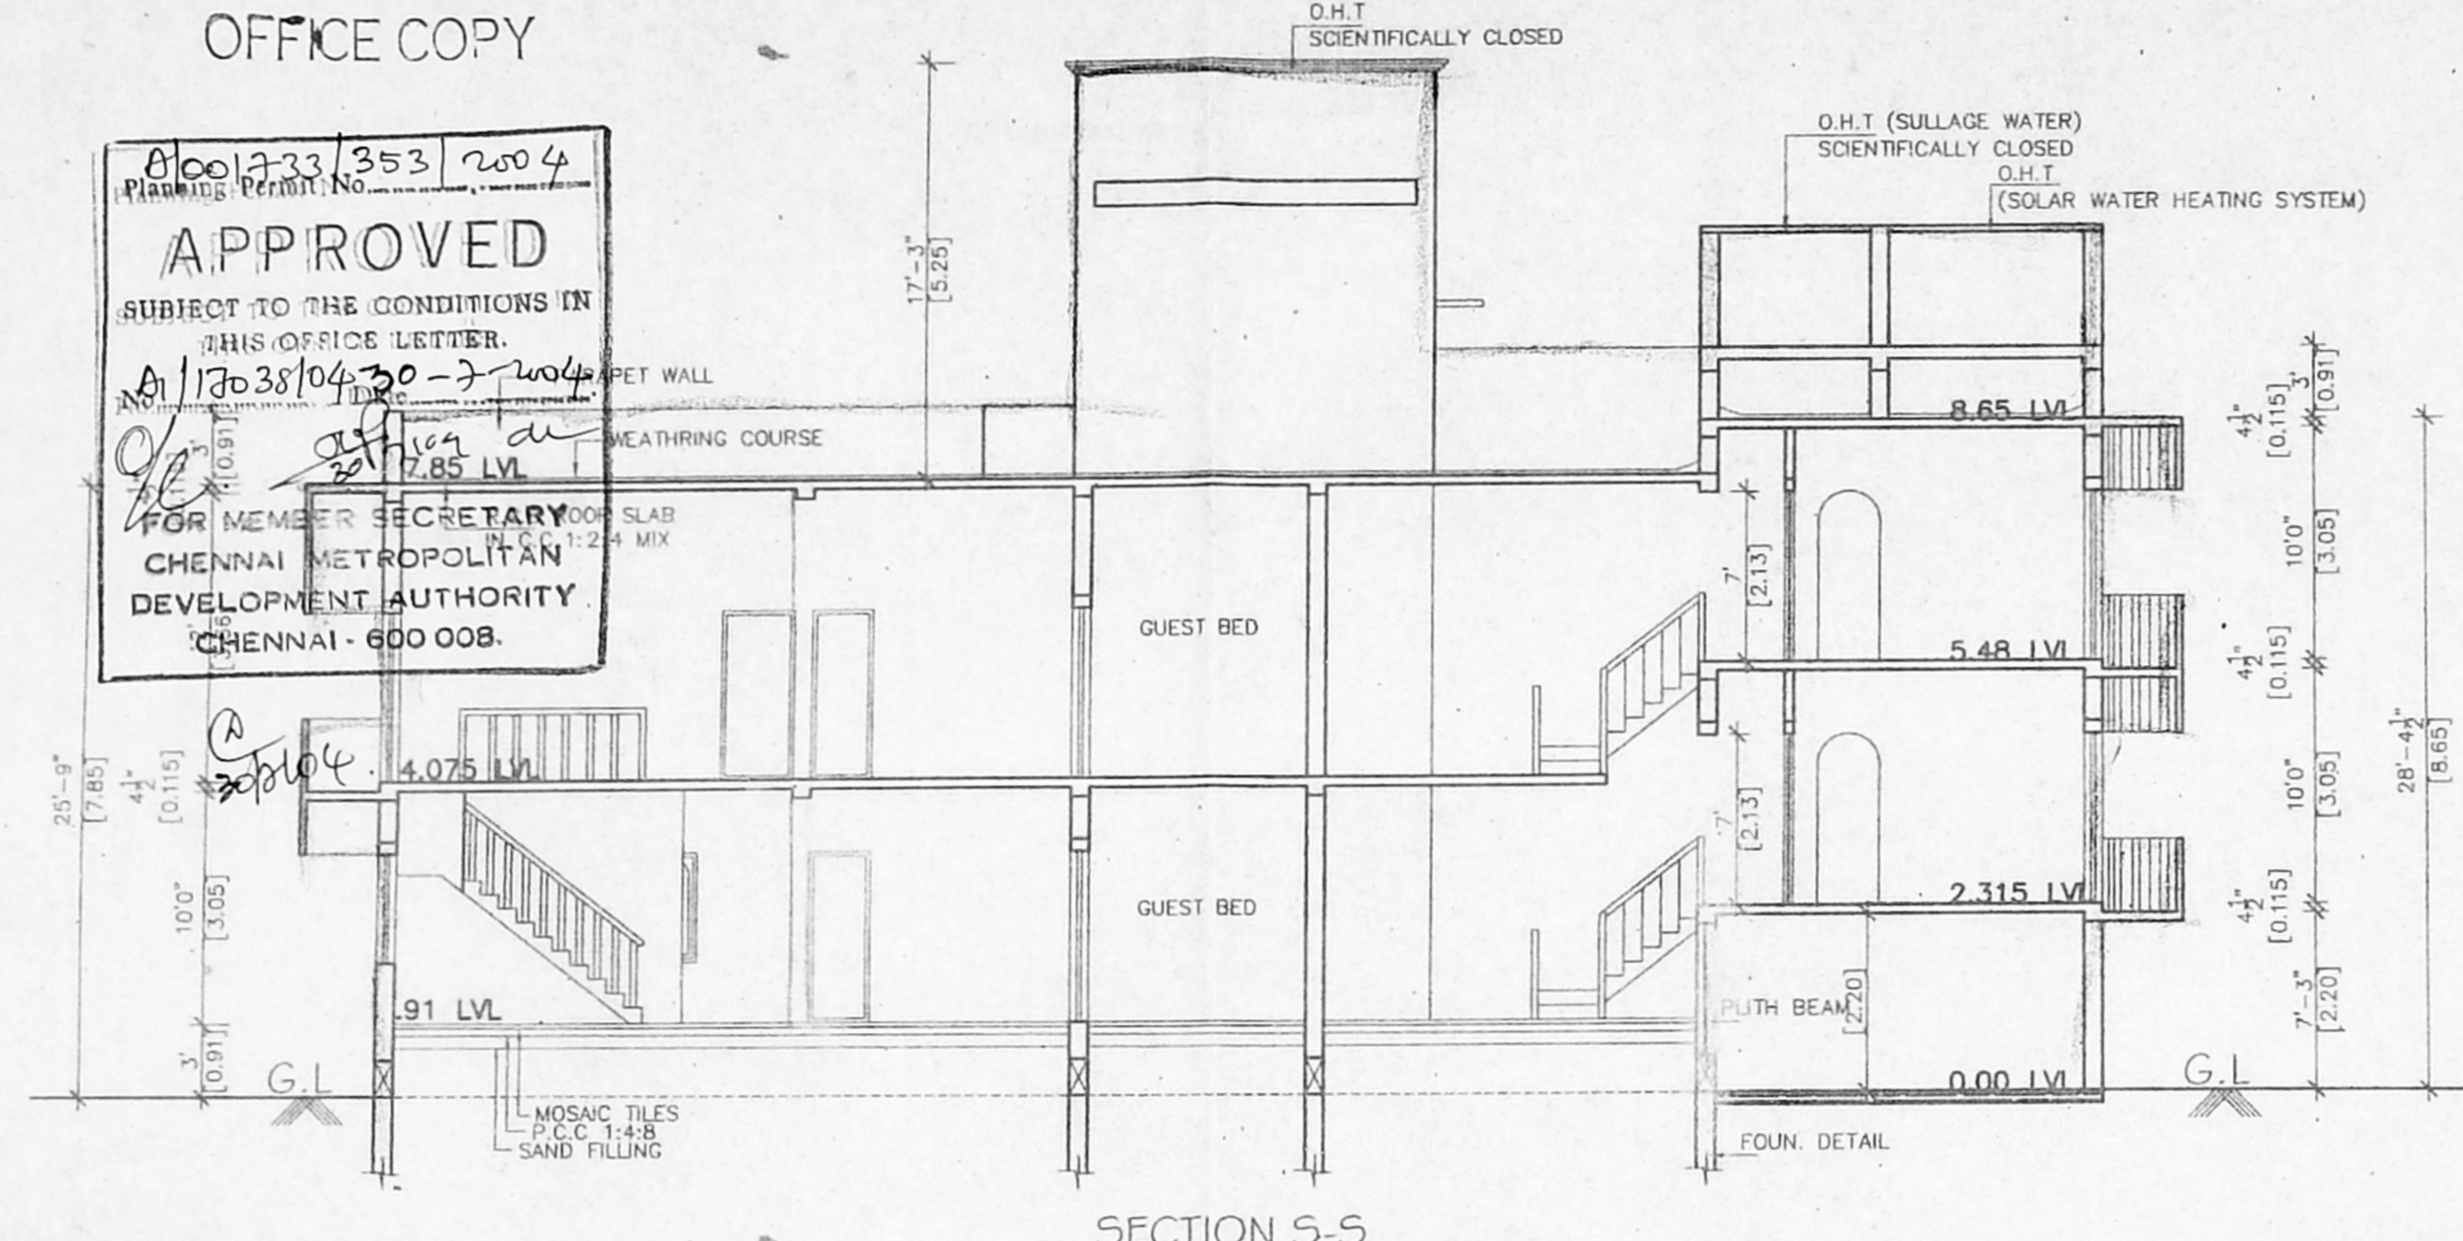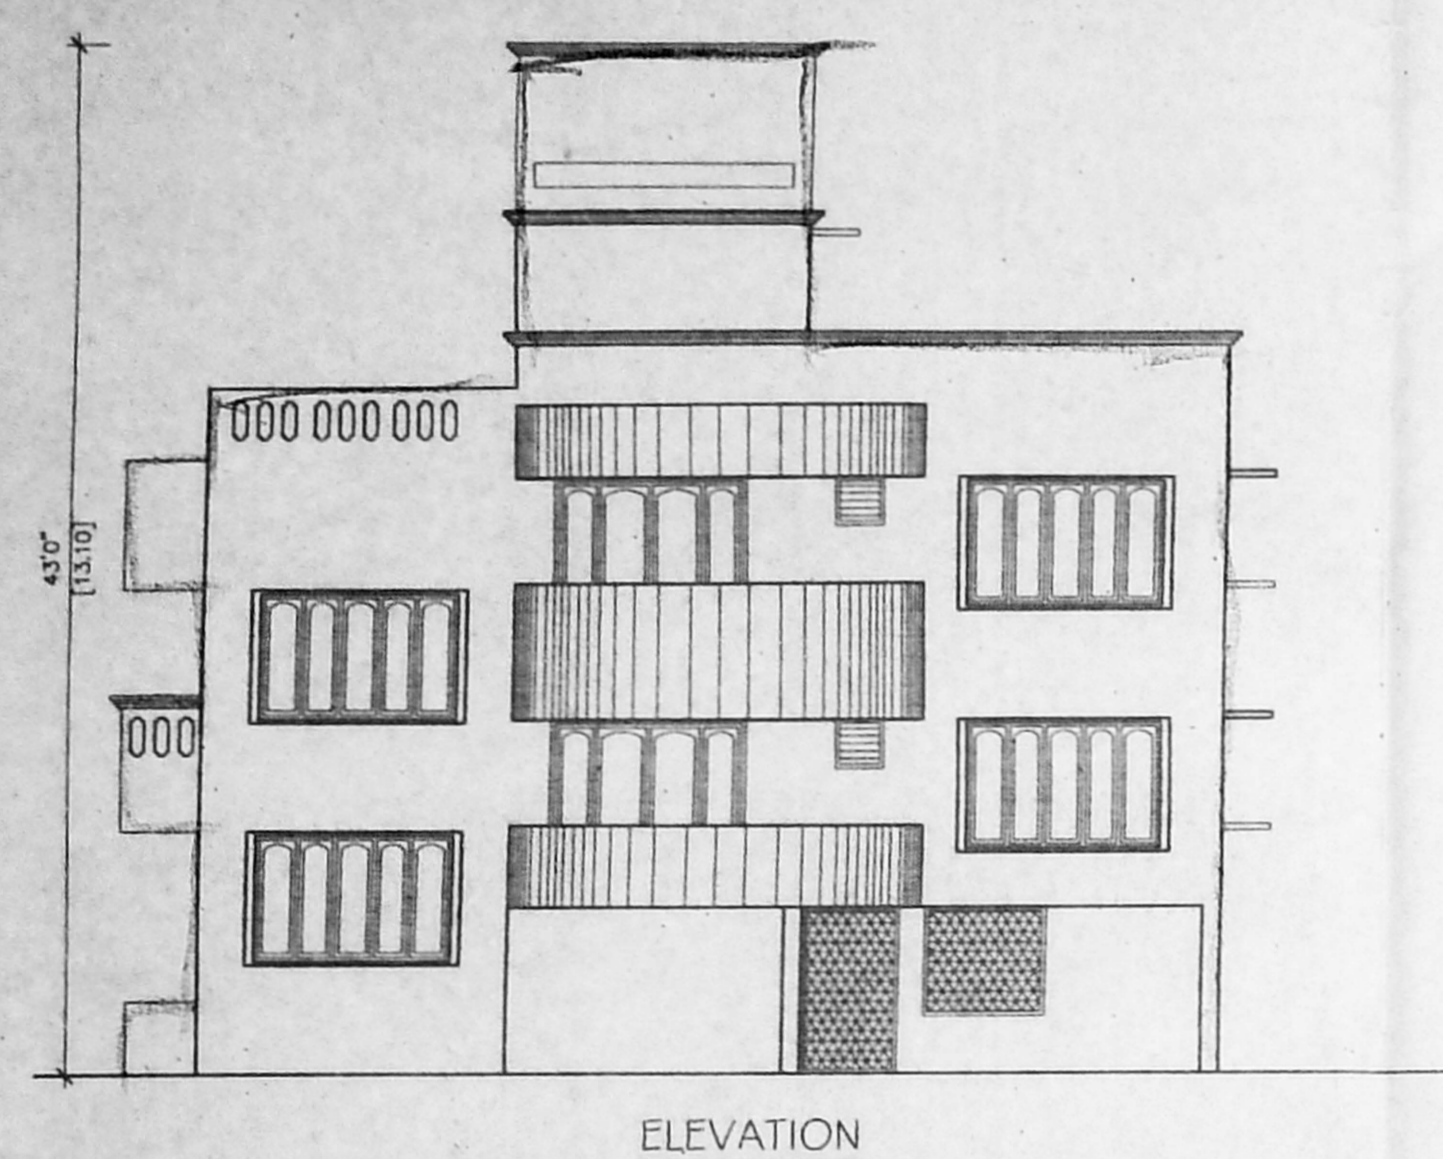

DWARF WALL DETAIL

COLLECTION SUMP FOR HARVESTING FOR TERRACE

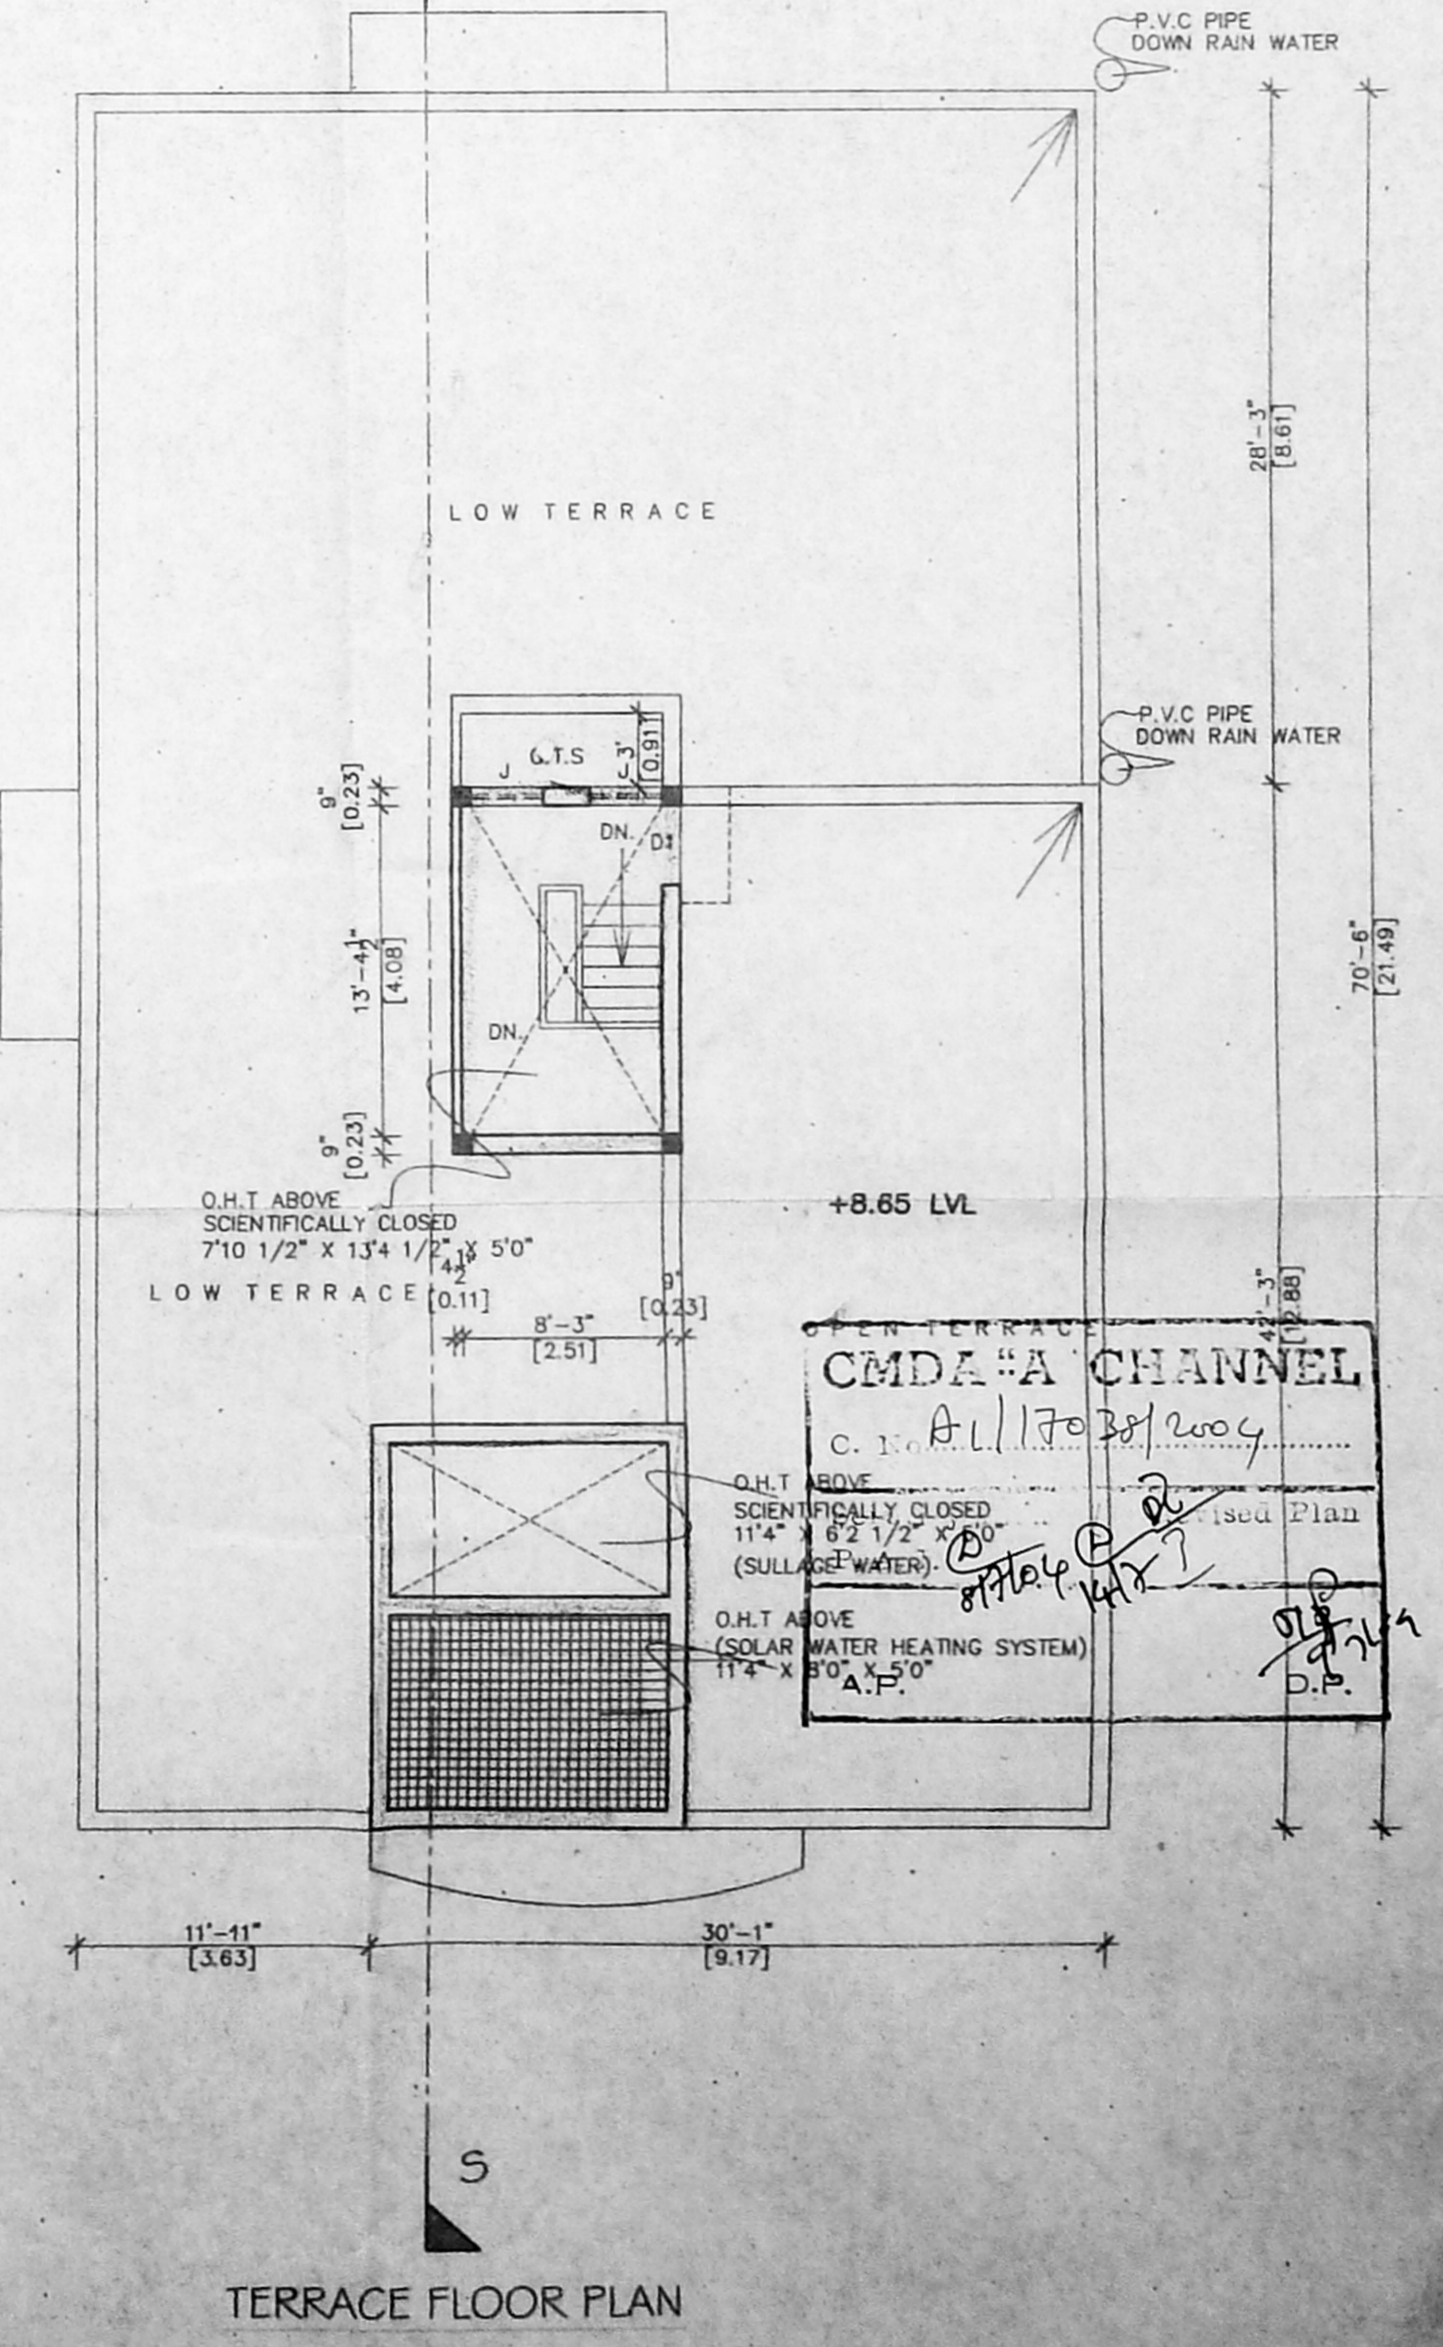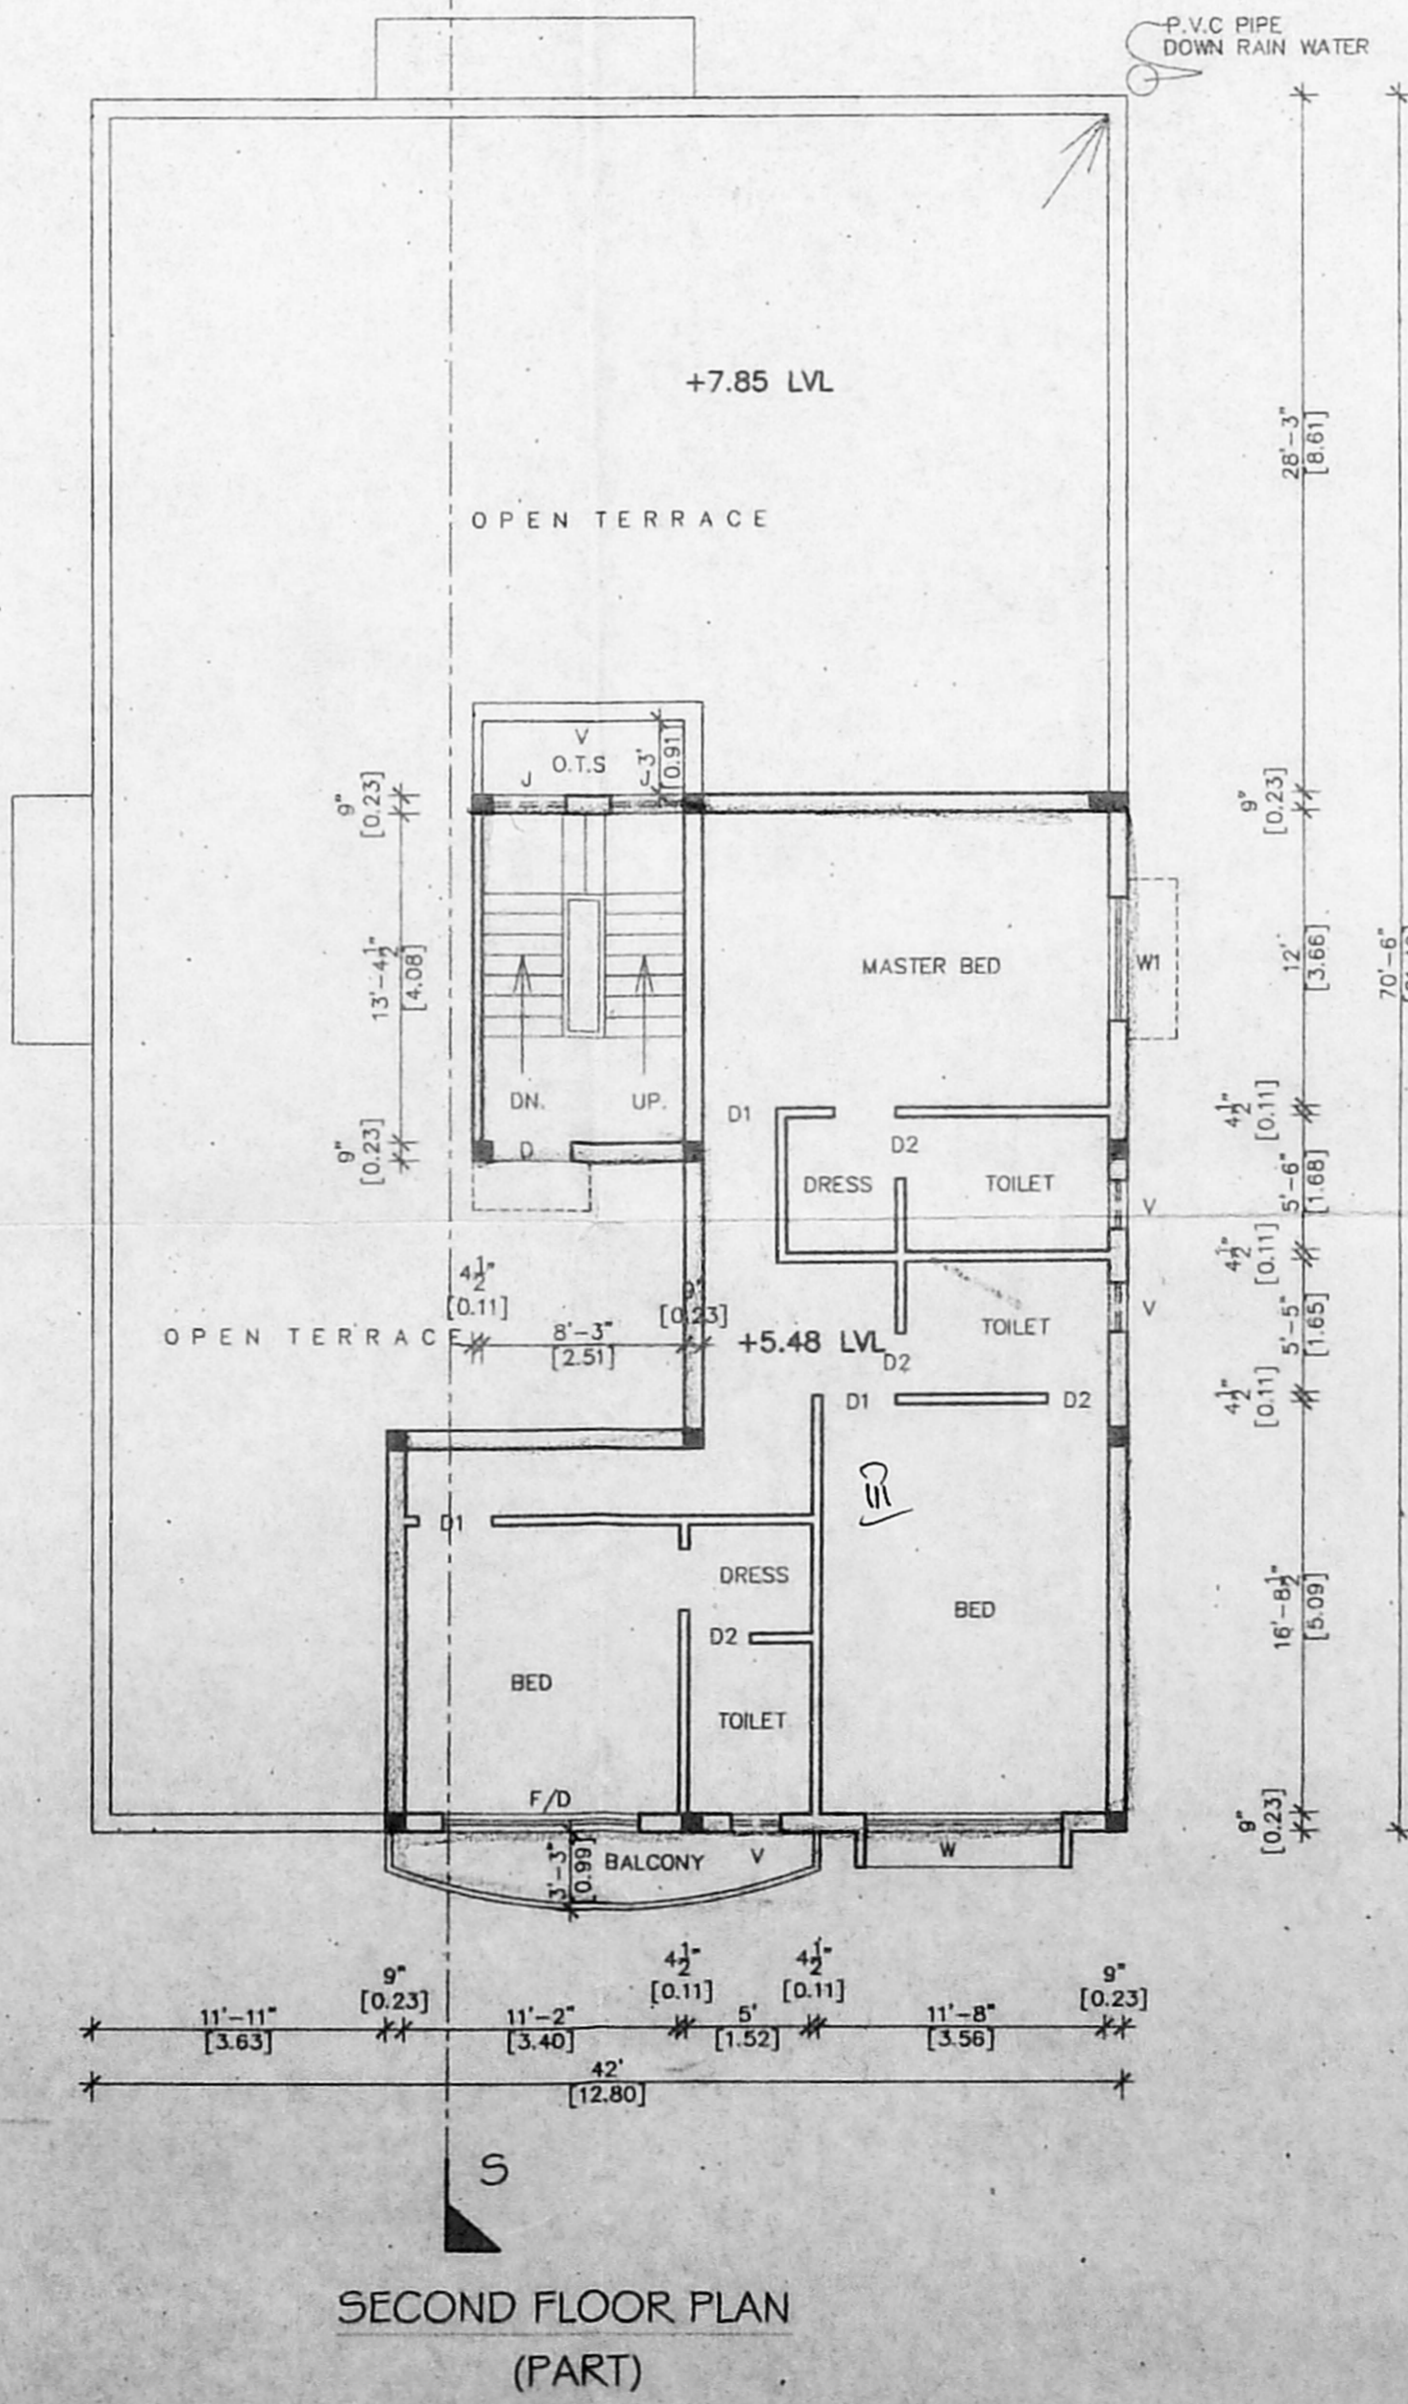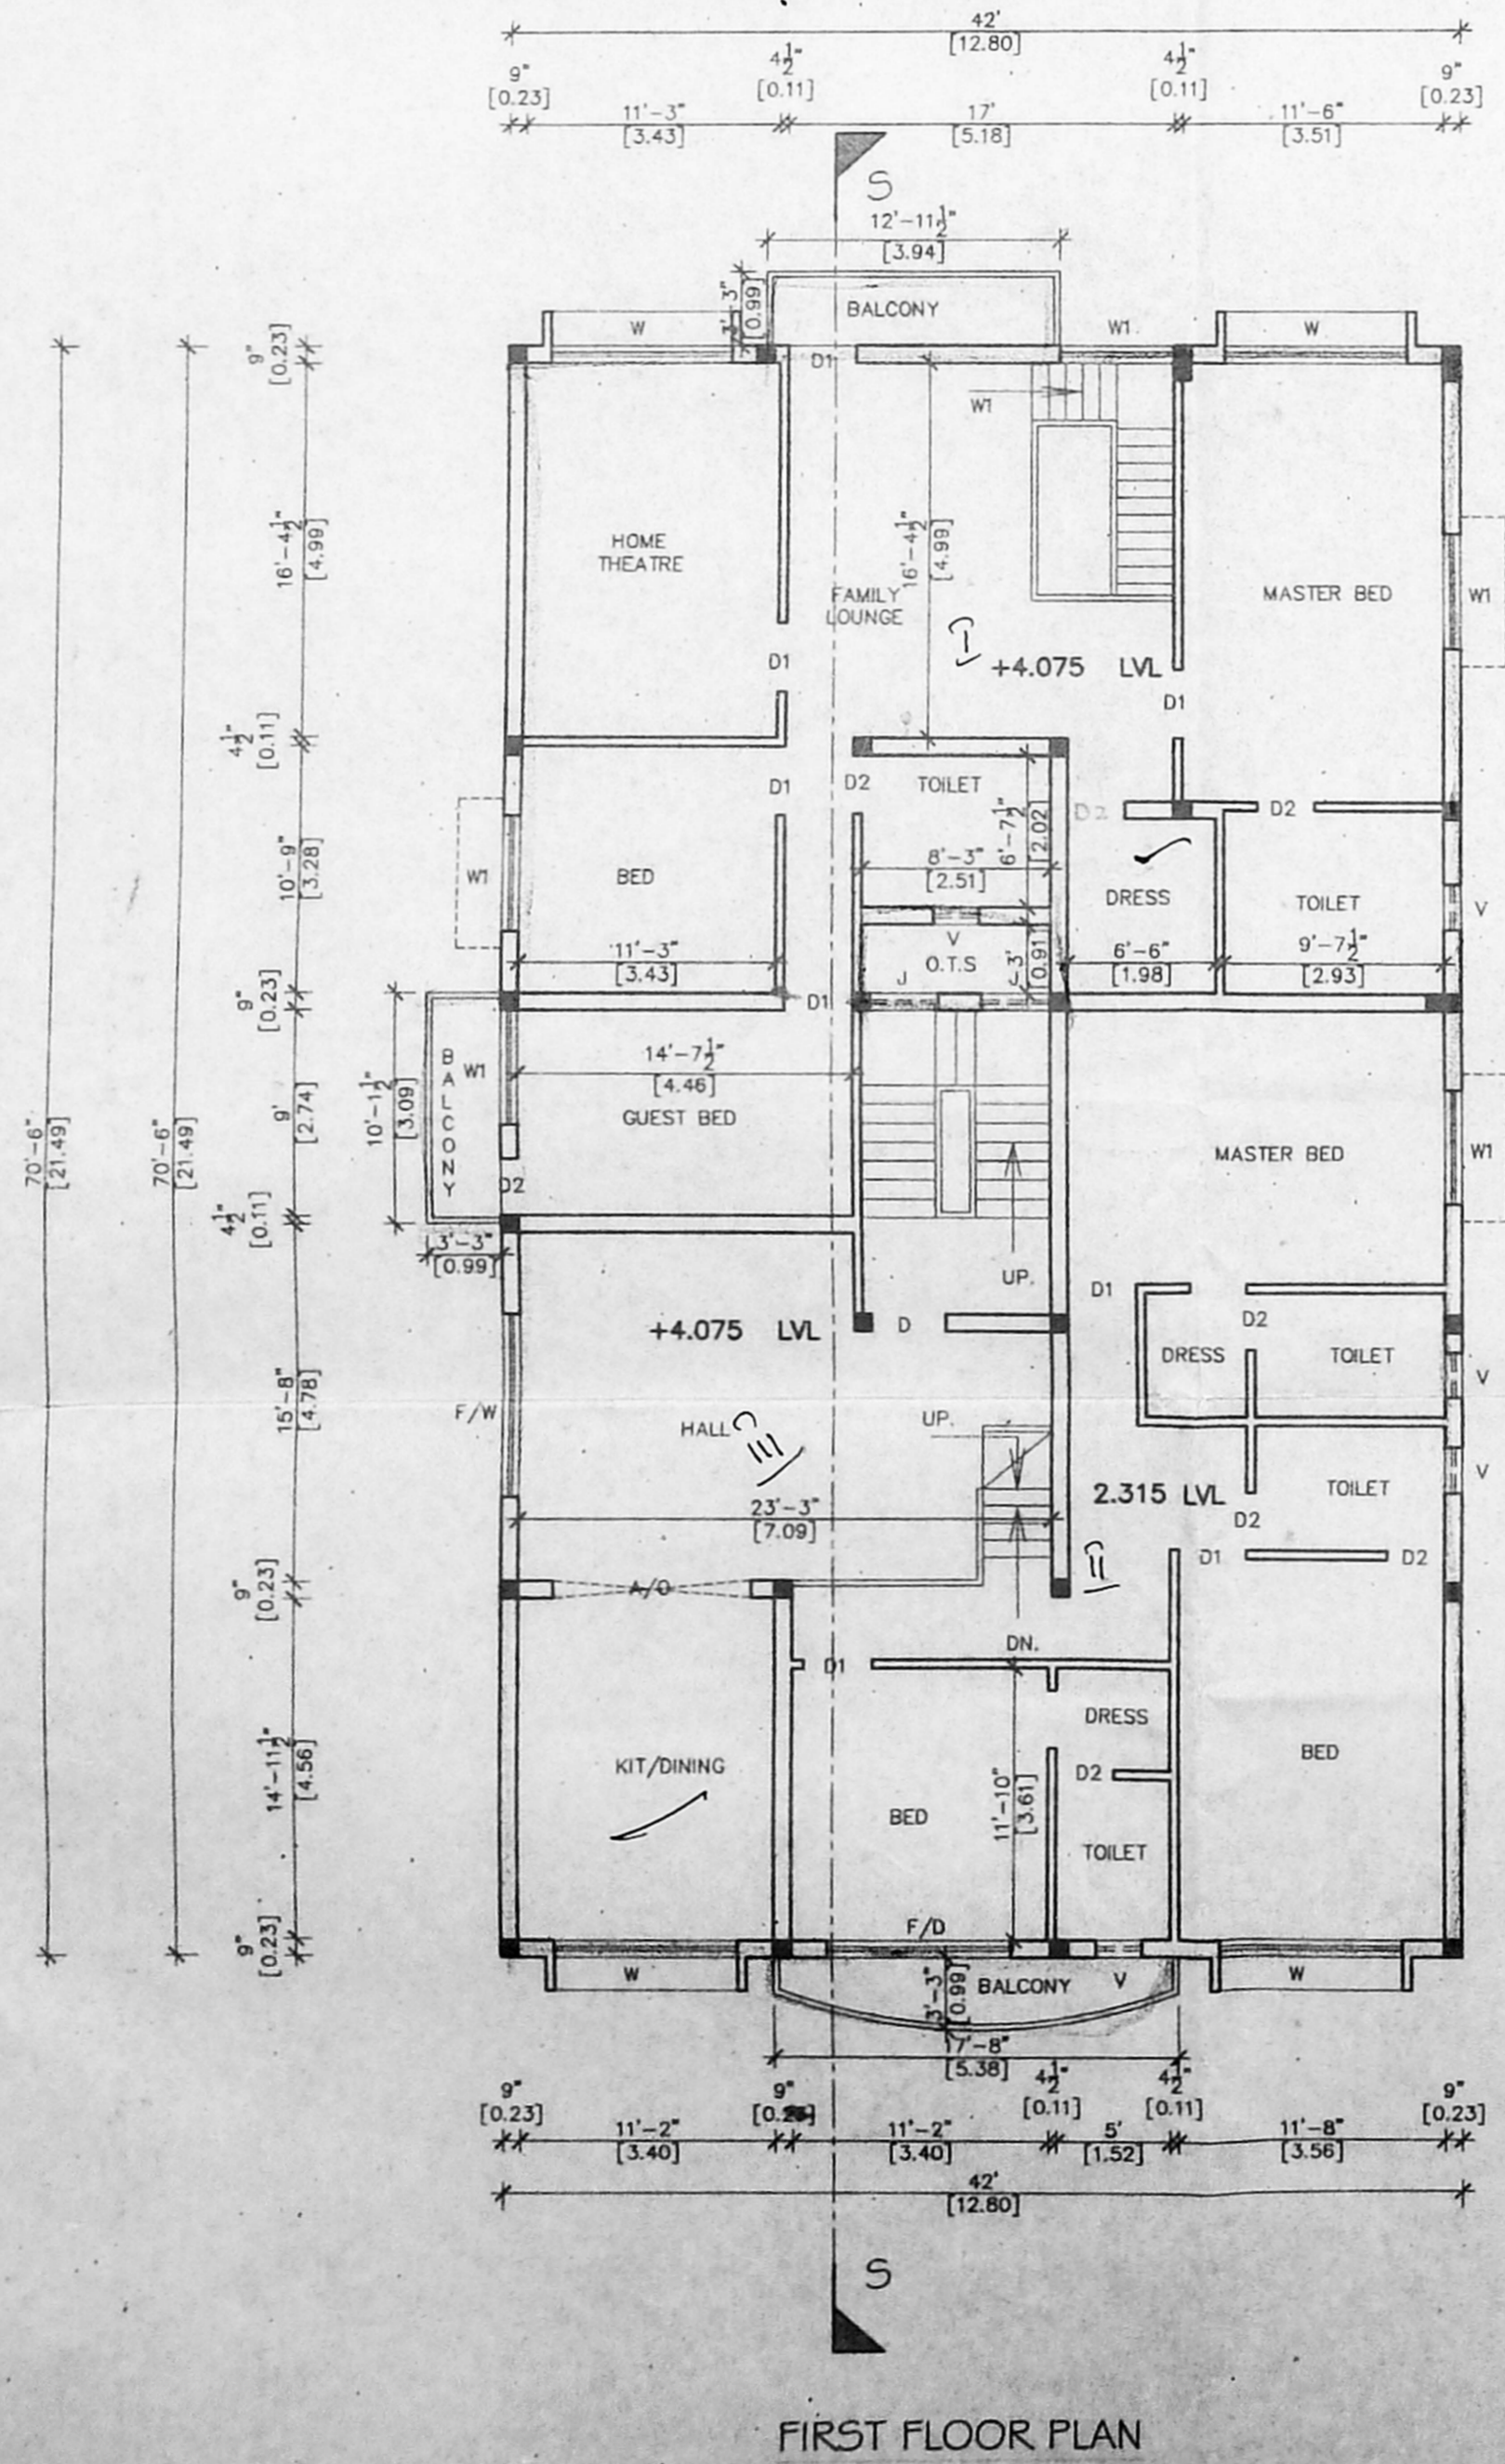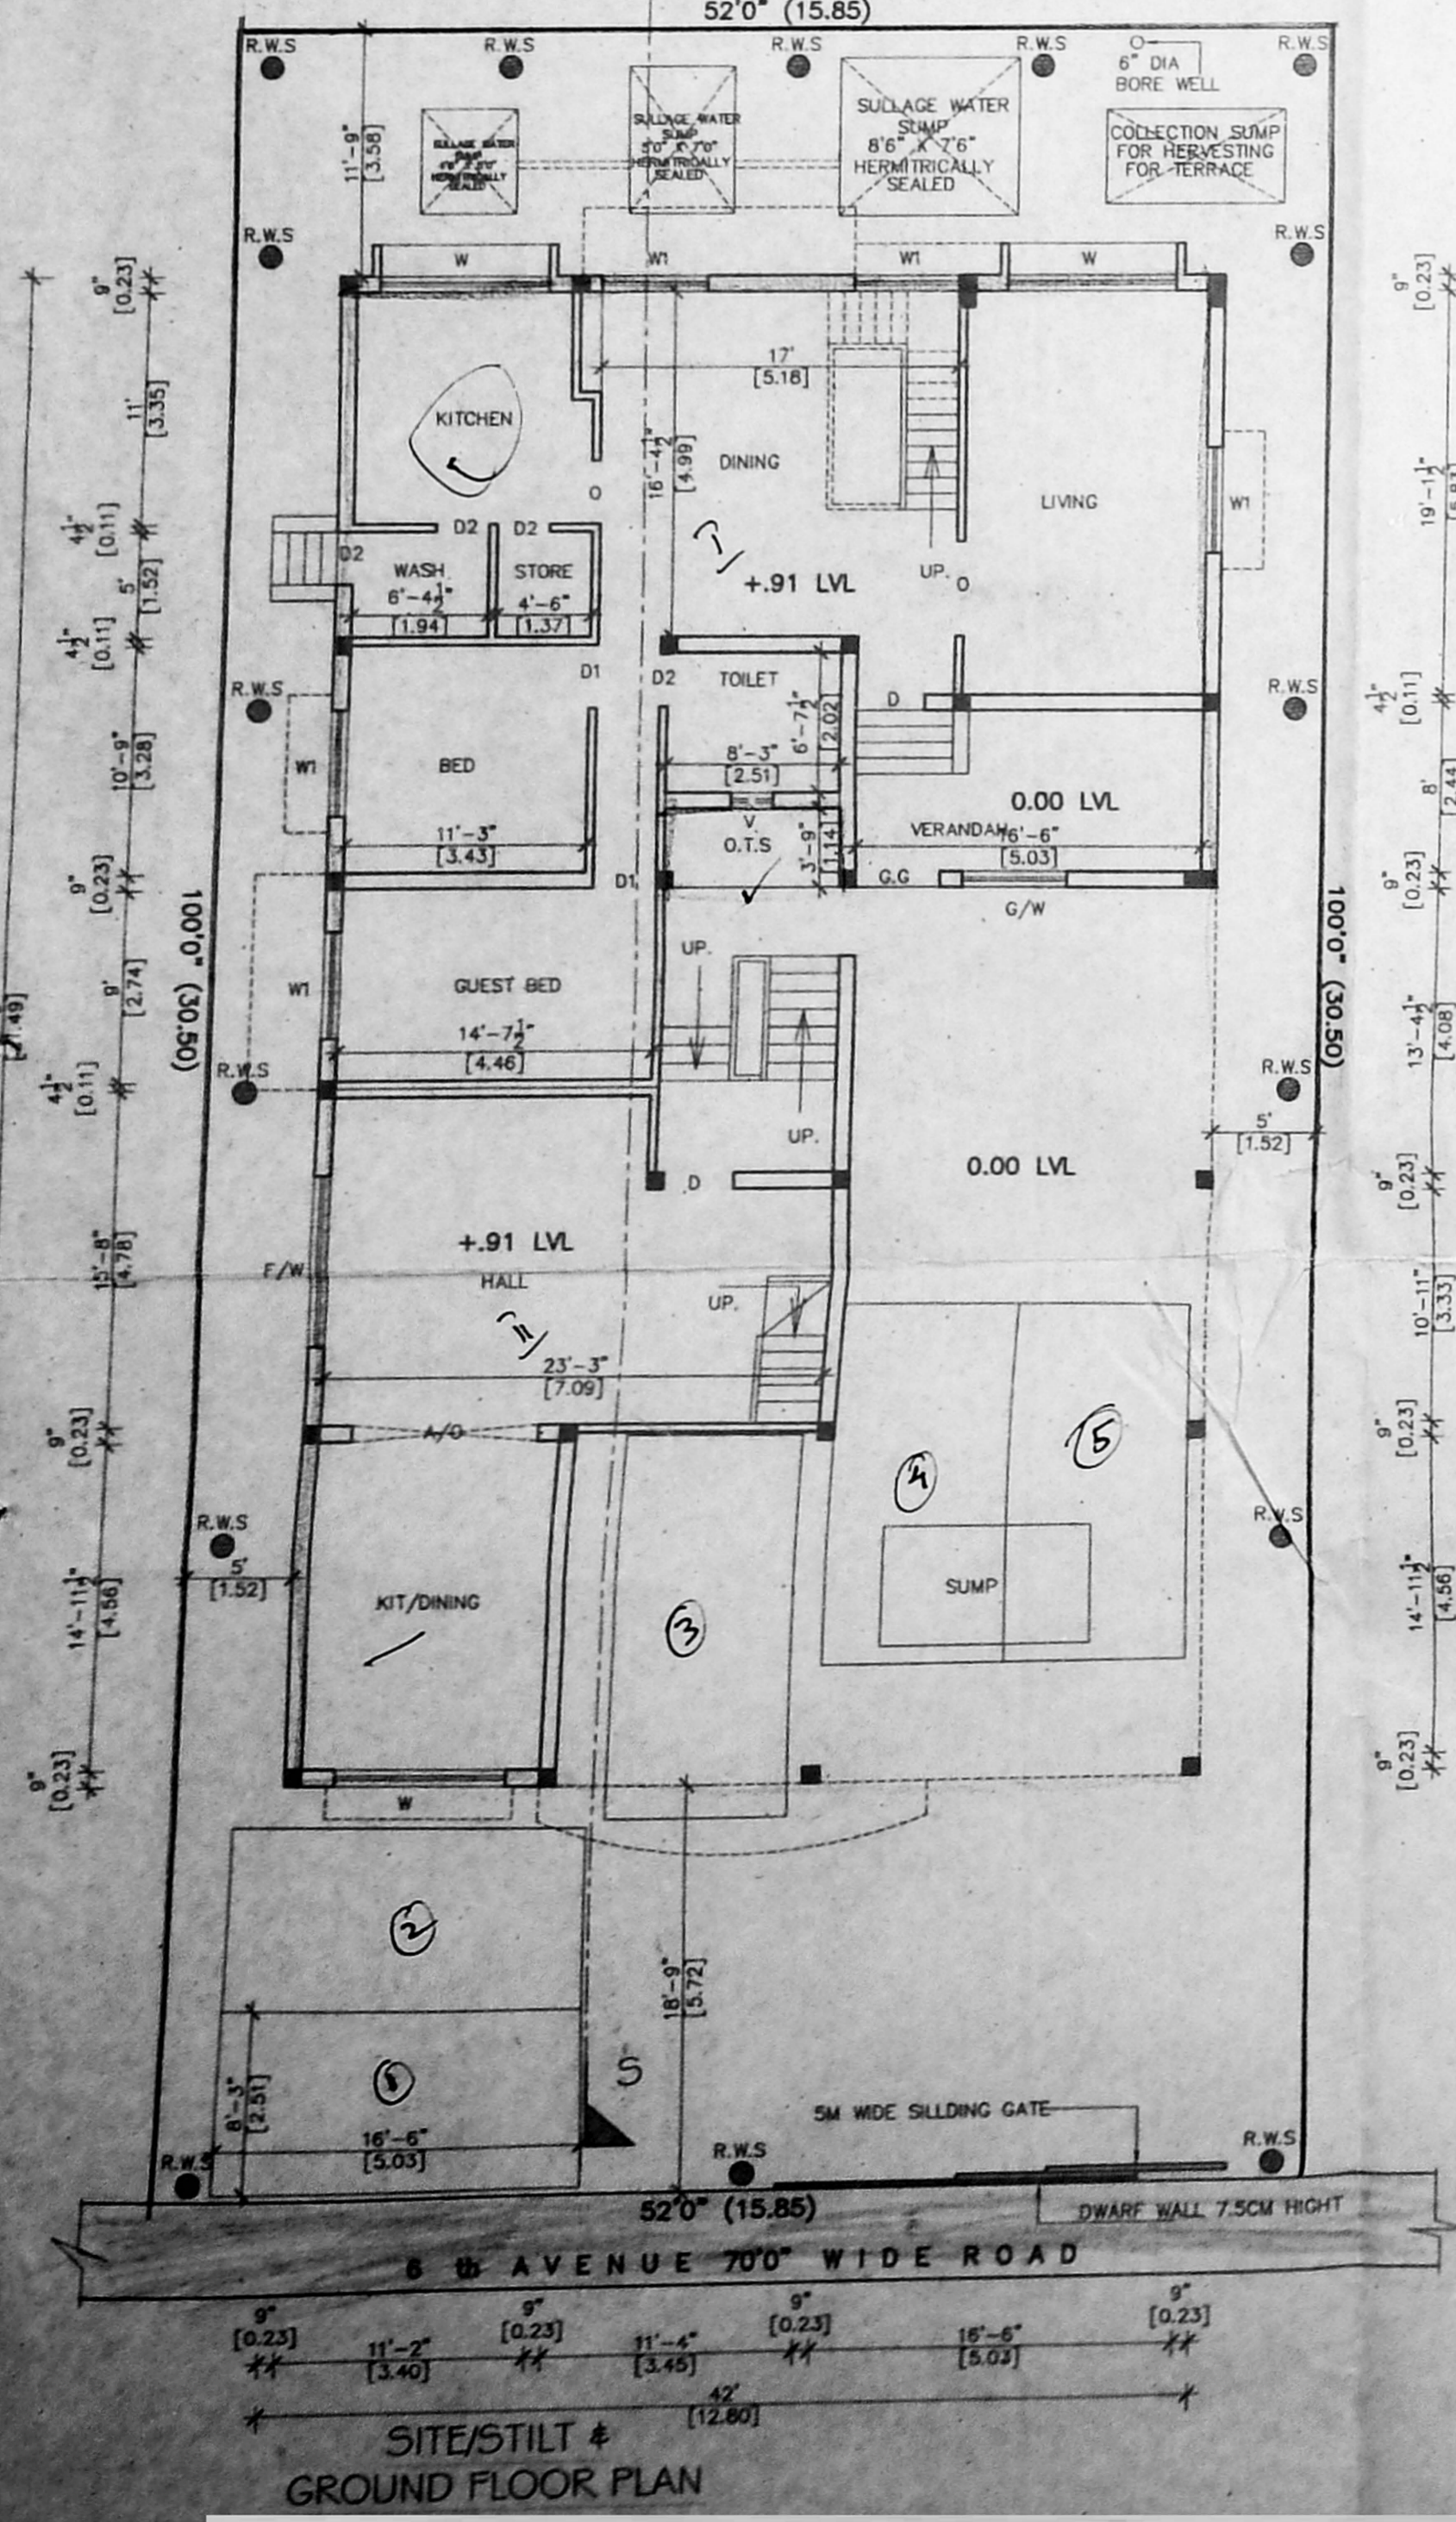

CMDA CHANNEL
 c. 10.11.2004
 Used Plan
 D.P.