

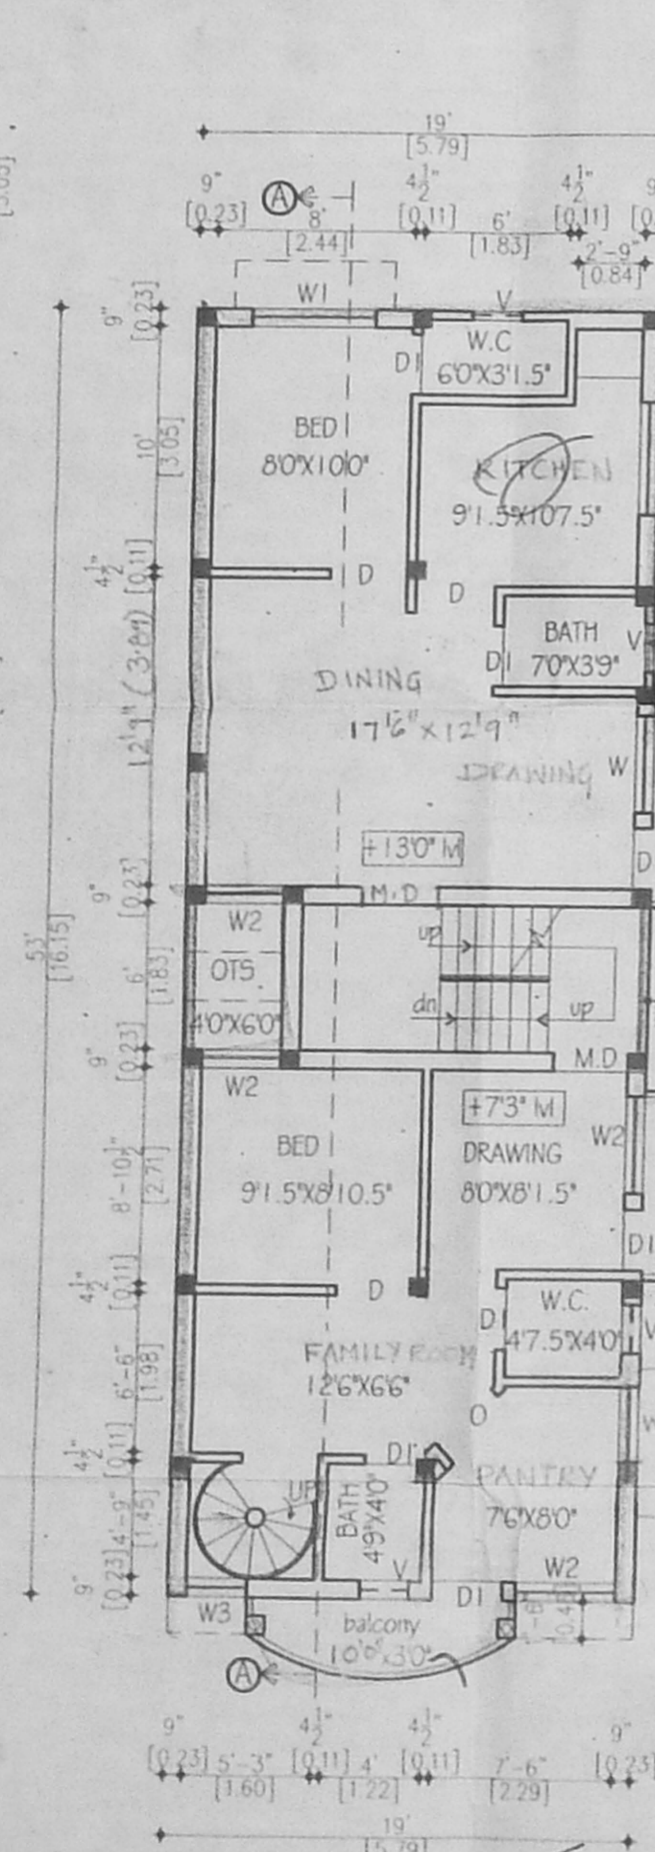
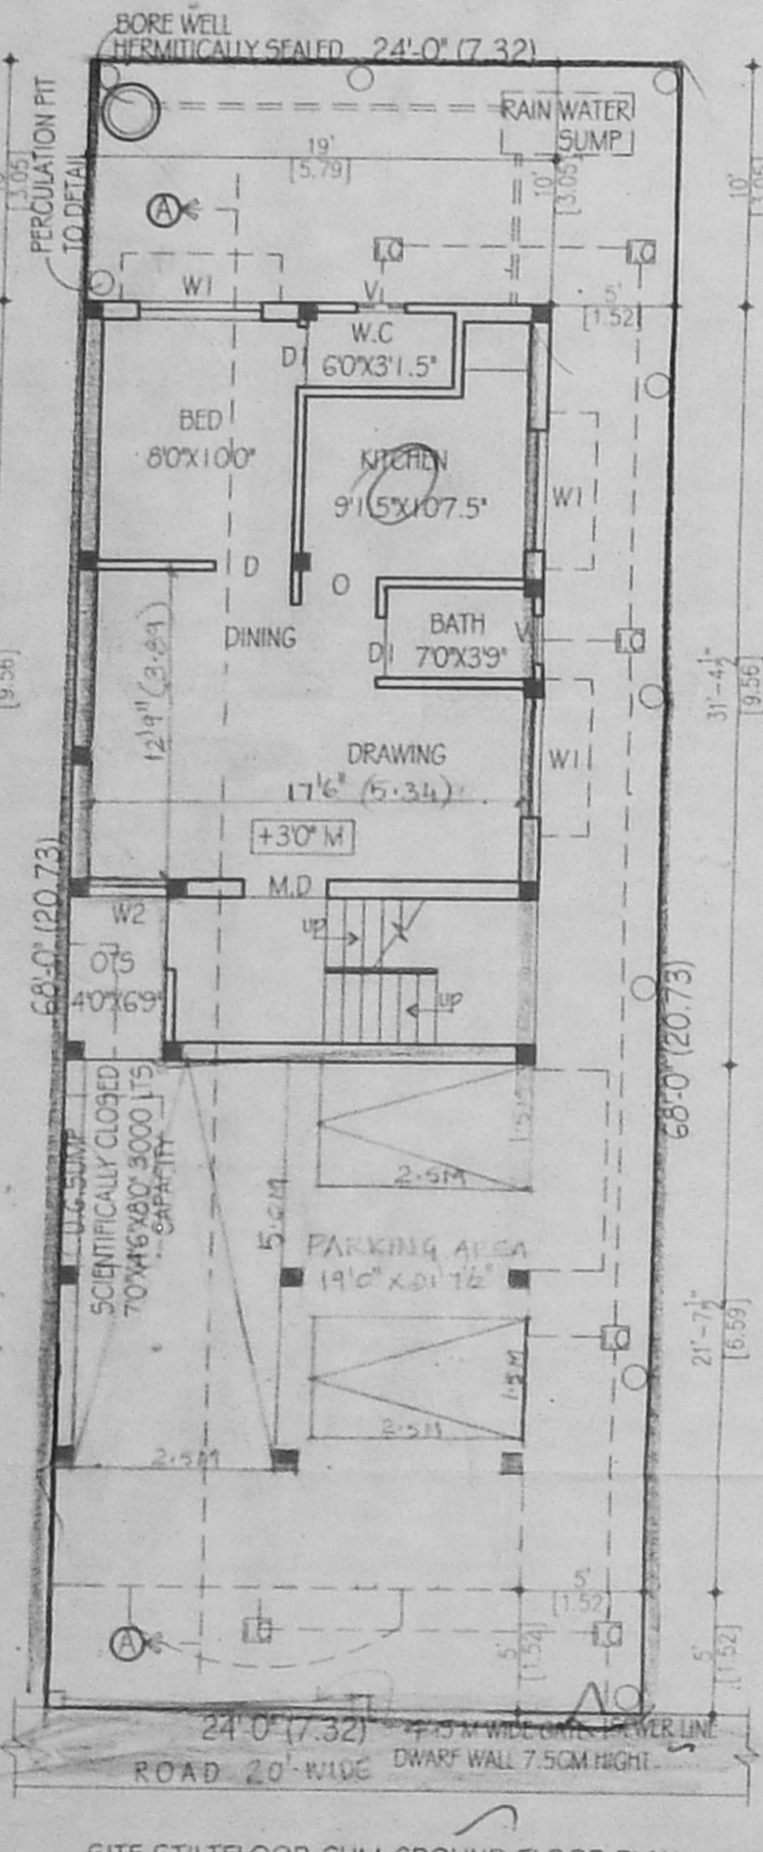



SECTION-AA

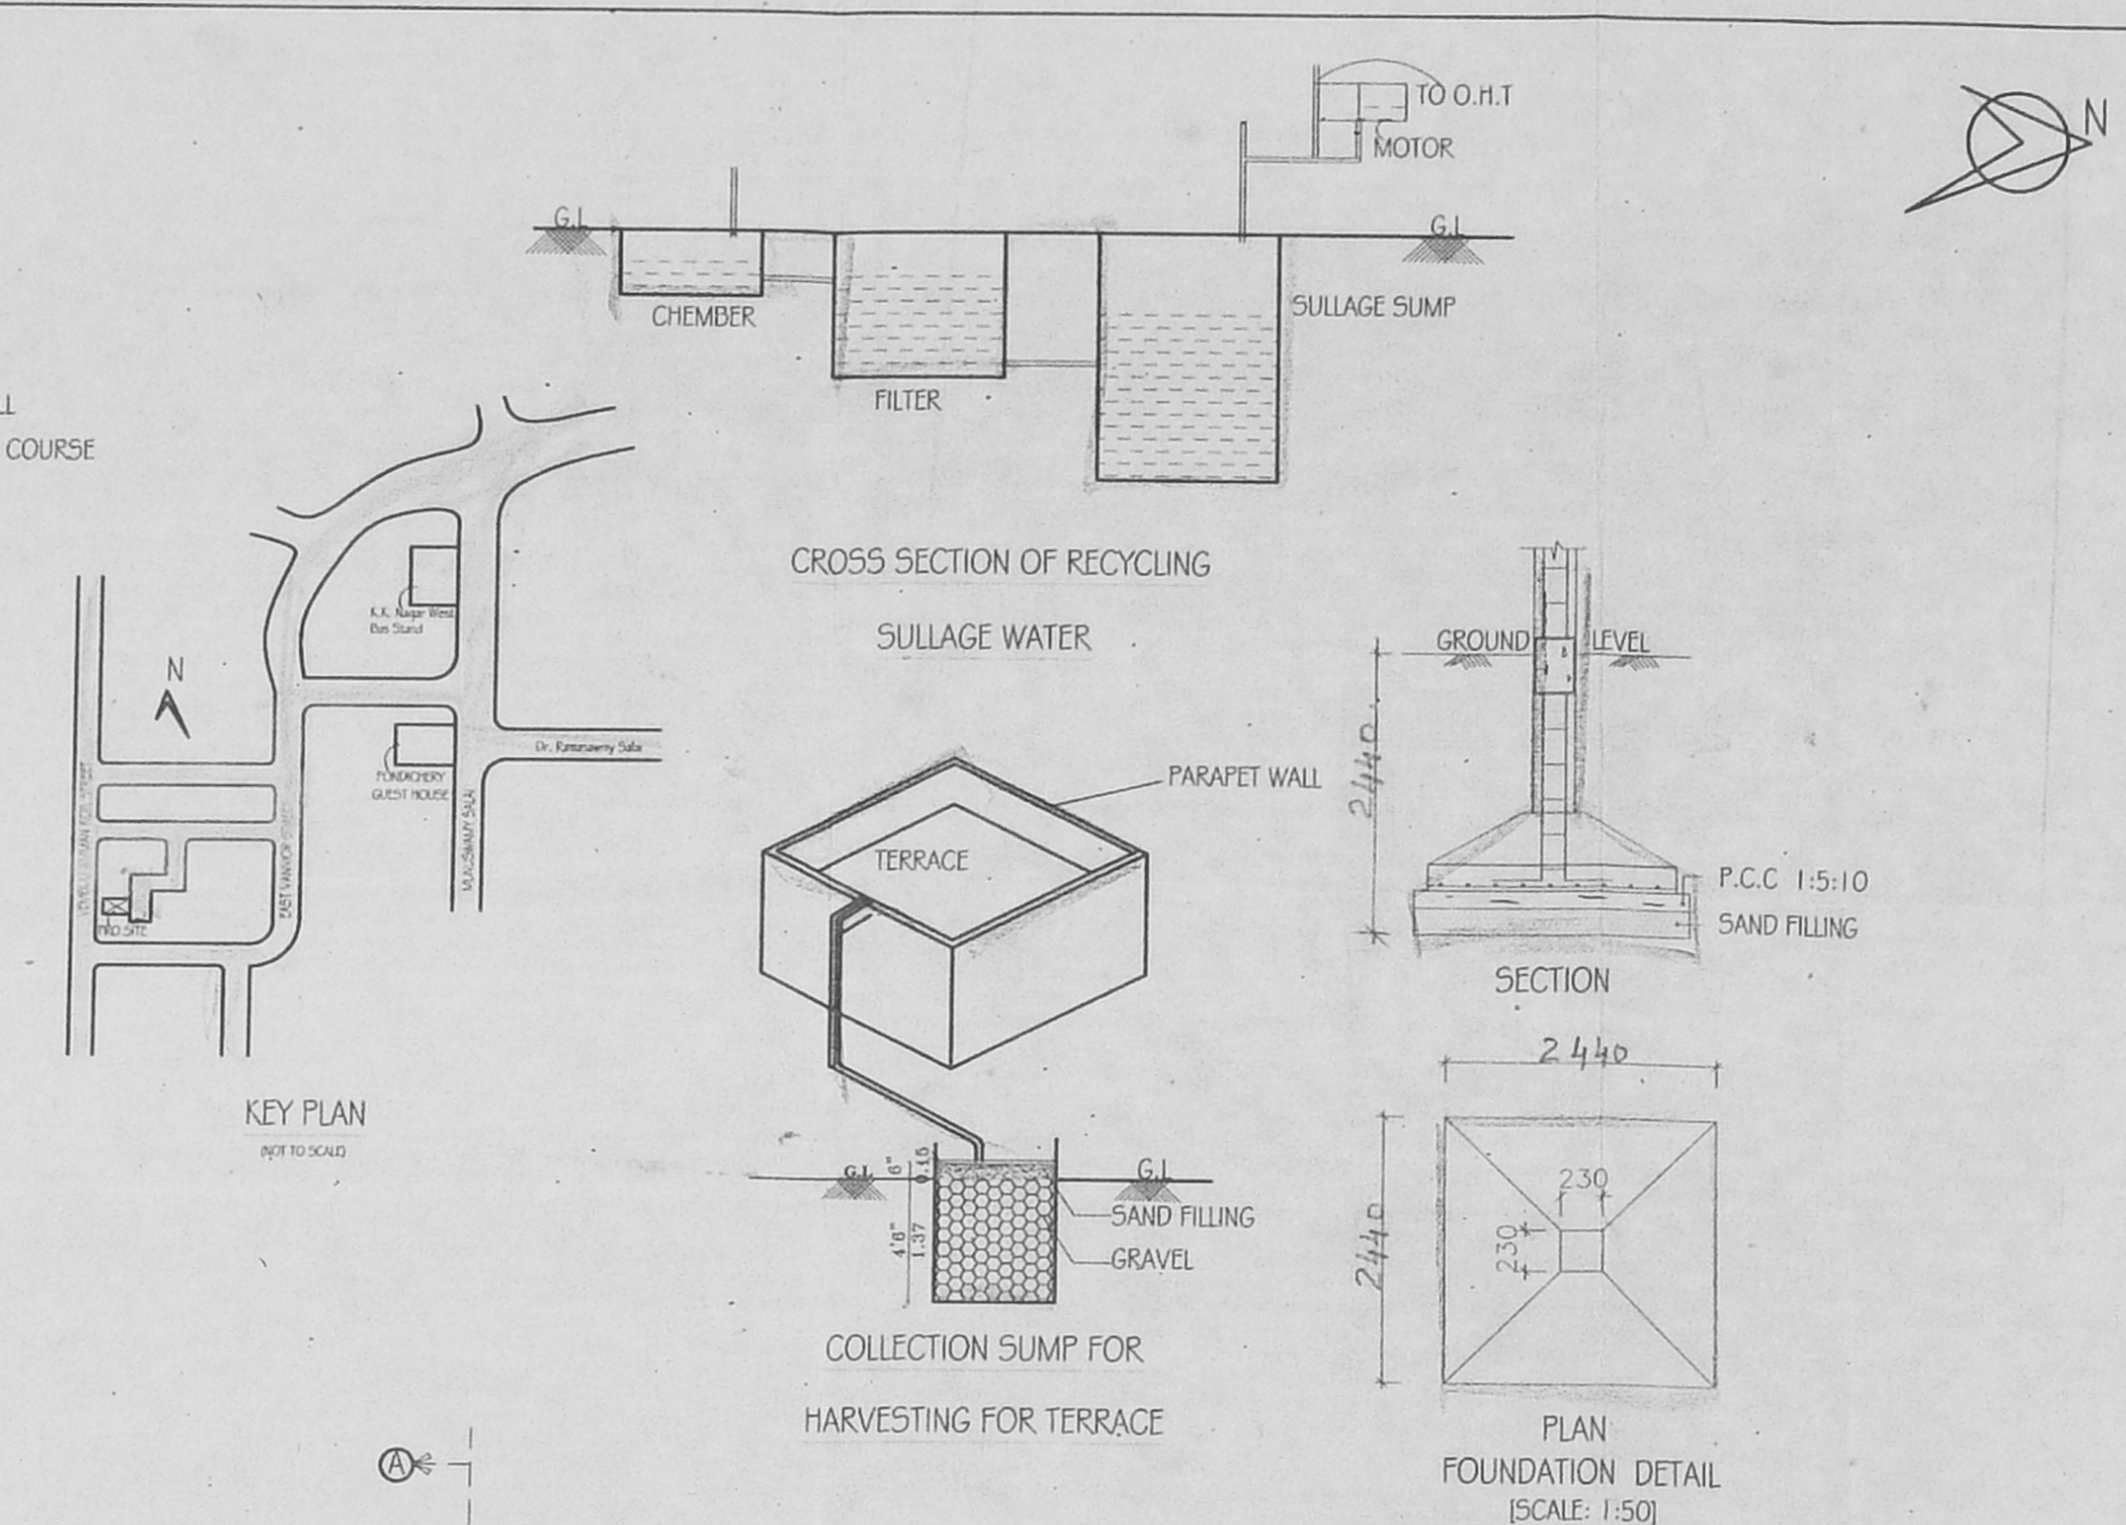


FIRST FLOOR PLAN

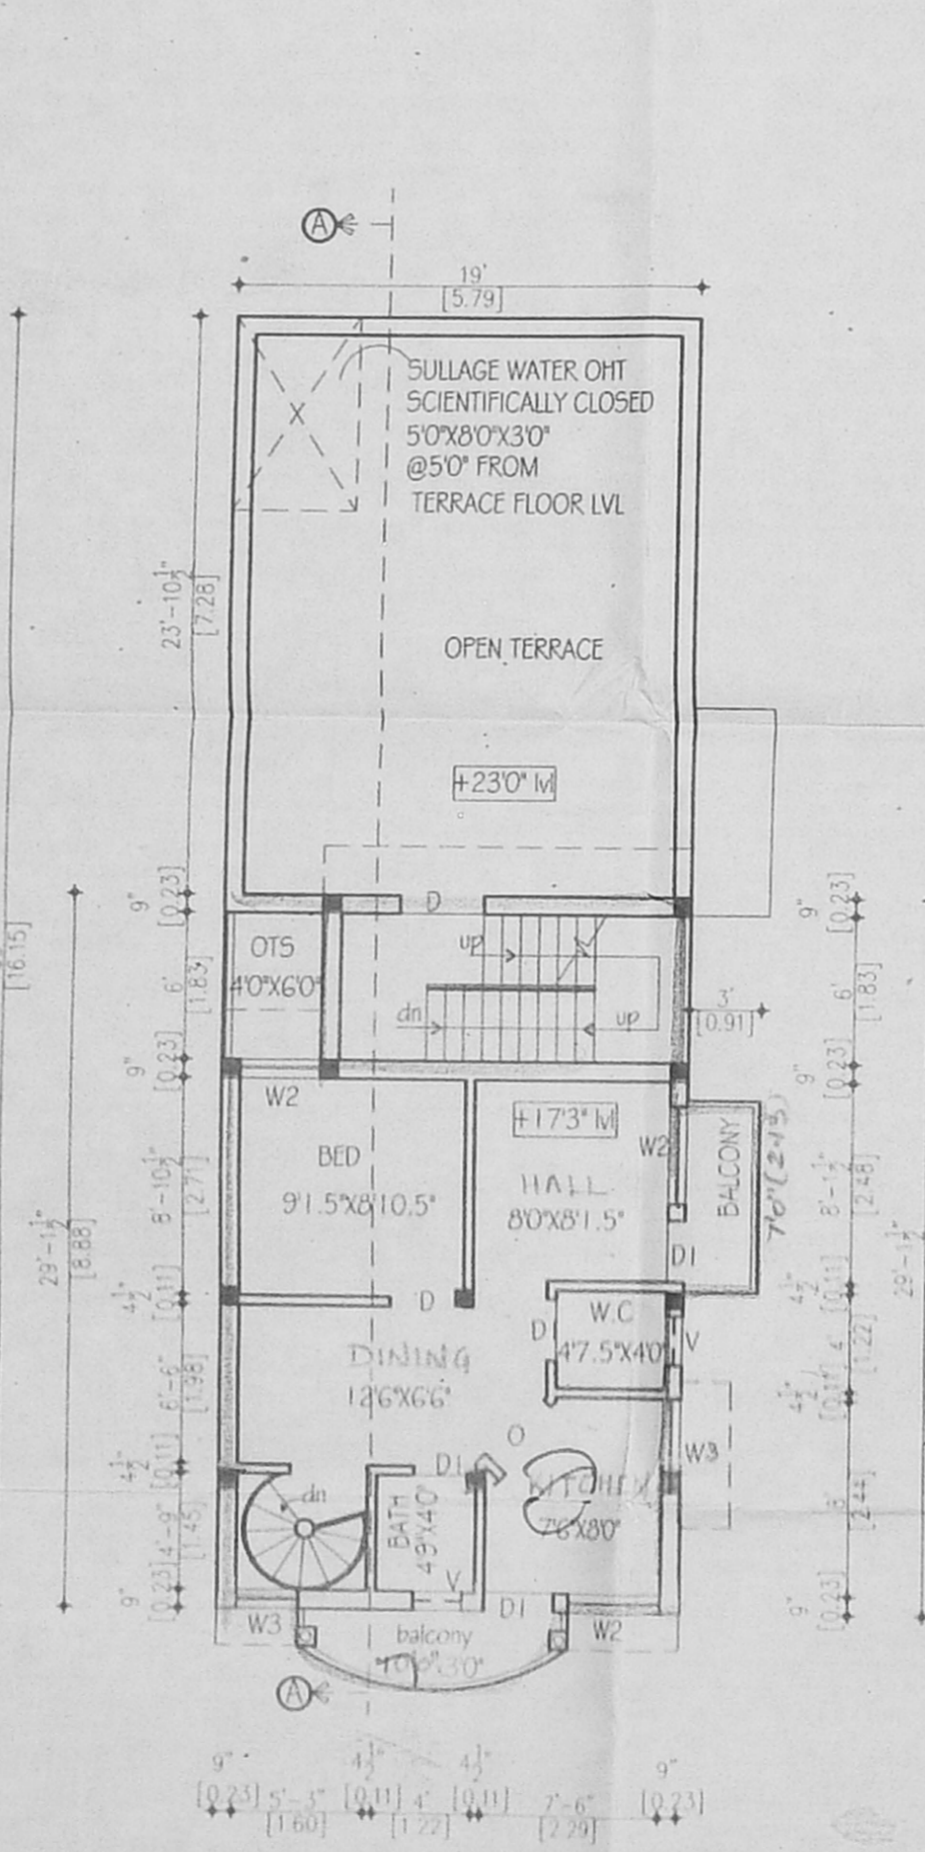

SECOND FLOOR PLAN (PART)

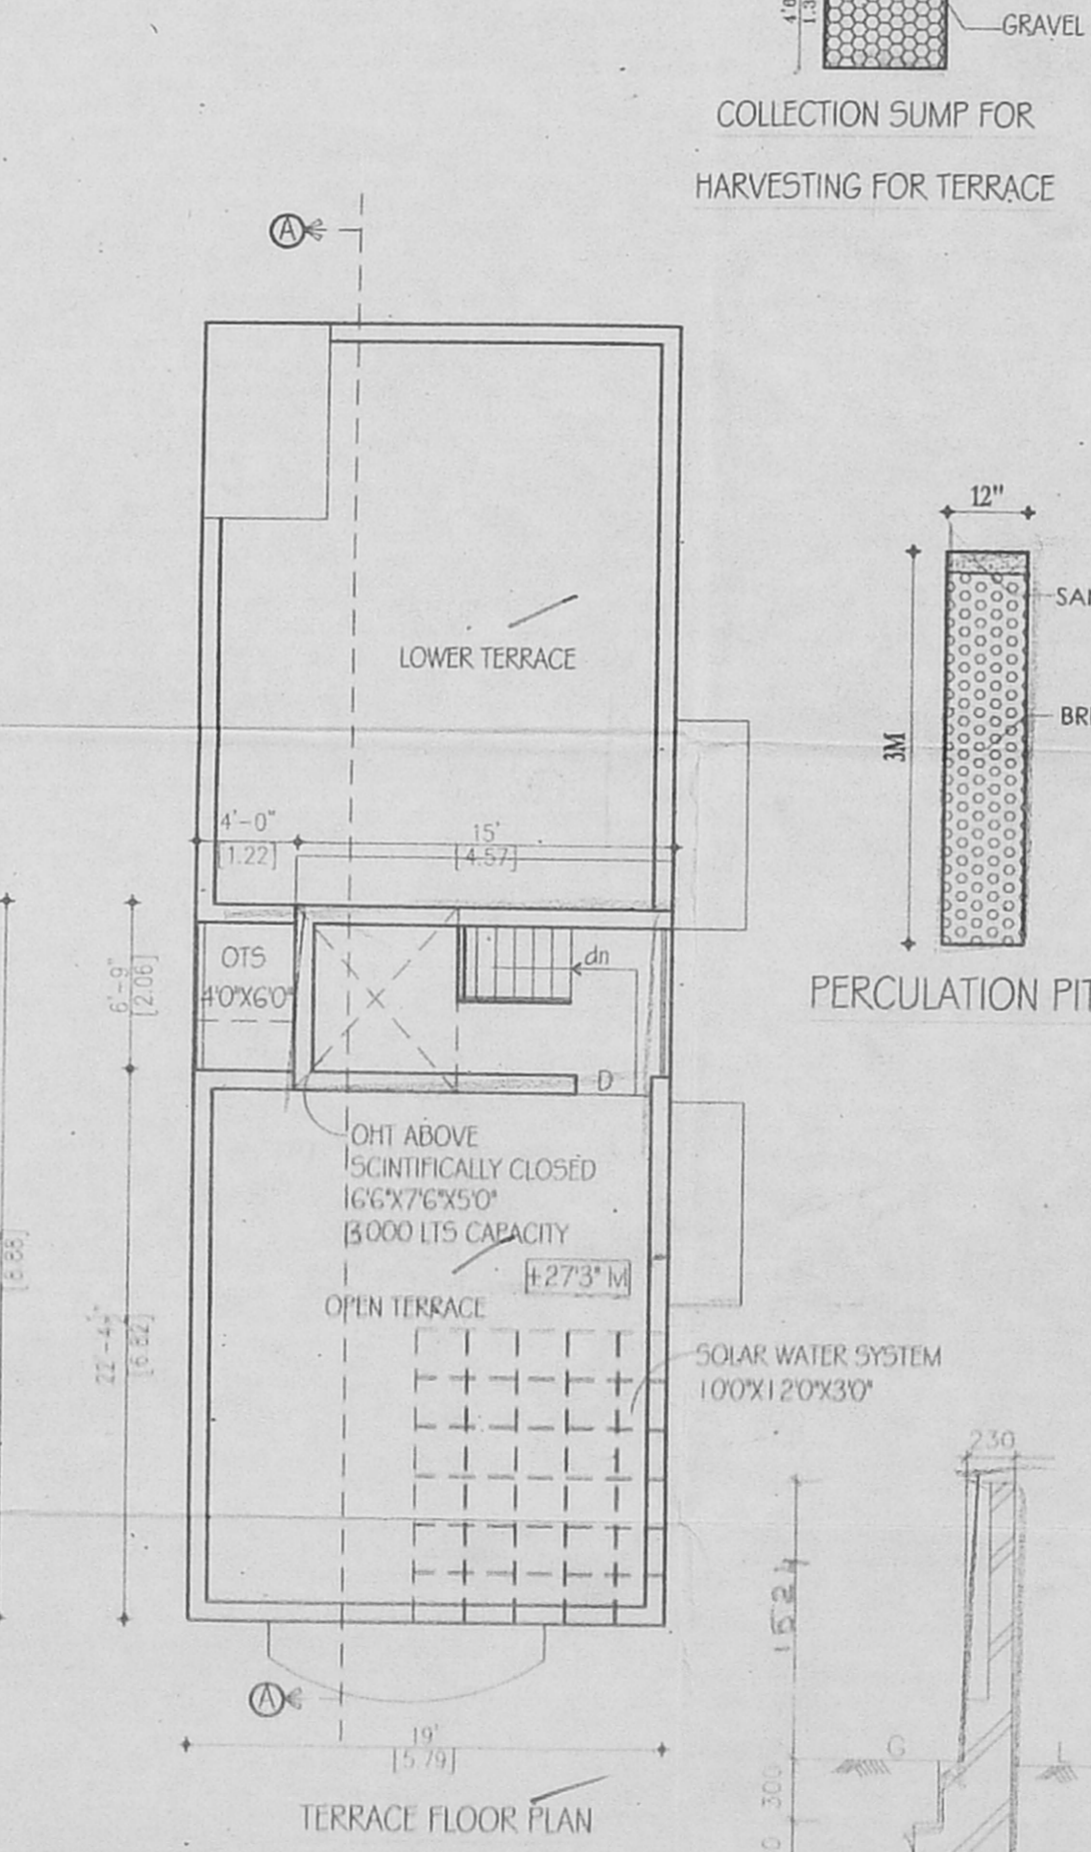

TERRACE FLOOR PLAN

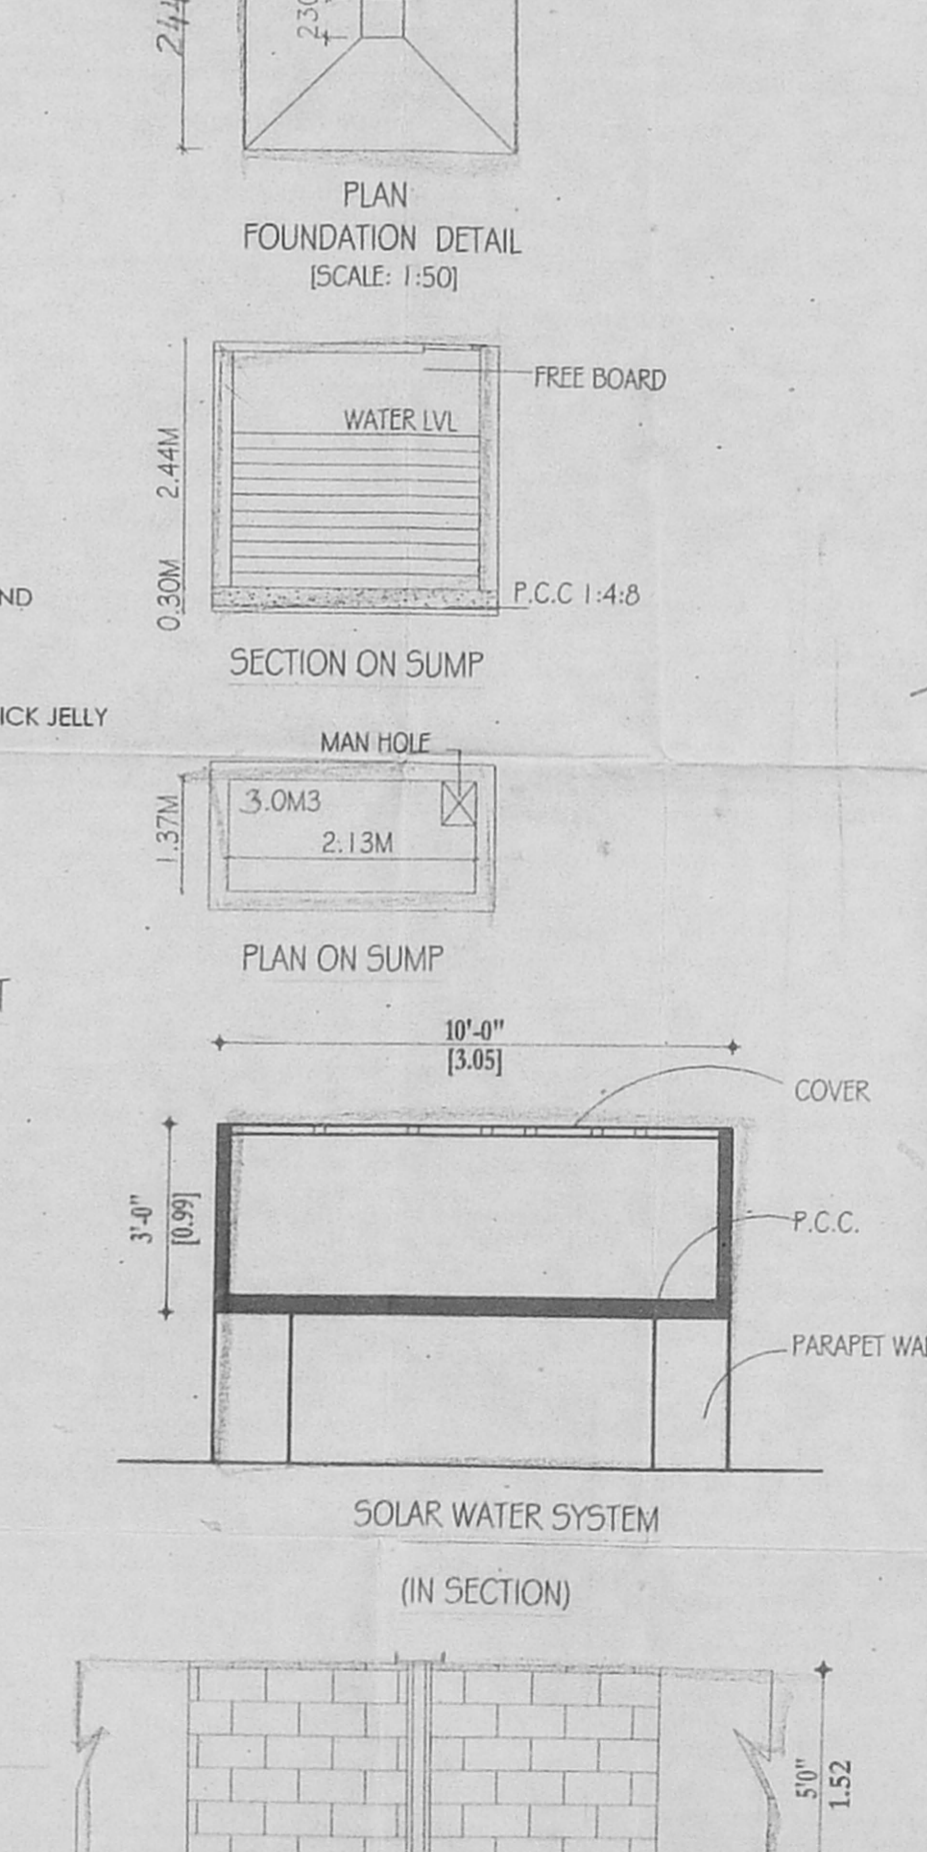

SECTION (X-X)

SCHEDULE OF JOINERY:

TYPE	DETAIL	WIDTH	HEIGHT
M.D.	C.W. PANELLED DOOR	990	2135
D	-DO-	915	2135
D1	-DO-	762	2135
F.D.	FRENCH DOOR	1524	2135
W	C.W. GLAZED WINDOW	1830	1372
W1	-DO-	1524	1372
W2	-DO-	1372	1372
W3	-DO-	915	1372
O	-DO-	915	1372
V	C.W. GLAZED VENTILATOR	670	915

APPROVED  
 SUBJECT TO THE CONDITIONS IN THIS OFFICE LETTER:  
 No. A/17415/04/18-08-2004  
 FOR MEMBER SECRETARY  
 CHENNAI METROPOLITAN  
 DEVELOPMENT AUTHORITY  
 CHENNAI - 600 099.

COLOUR INDEX:

PROPOSAL	
ROAD/STREET	
BOUNDARY/SITE	

AREA STATEMENT SQ. M

PLOT EXTENT:	151.616
GROUND FLOOR	52.87
FIRST FLOOR	47.90
SECOND FLOOR	53.60
PART	
TOTAL BUILTUP AREA	704.37
PLOT COVERAGE:	64.57%
F.S.I	1.35

PROPOSED RESIDENTIAL BUILDING  
 AT PLOT NO:10, JWAHAR STREET,  
 VIRUGAMBAKKAM, CHENNAI-92.  
 S.NO:20112, OF VIRUGAMBAKKAM  
 VILLAGE. MAMBALAM-GUNDI TALUK

ZONE: VIII. DIV.NO: 128

SCALE	DATE
[1:100]	
DRAWN	

SIGNATURE OF OWNER  
  
 ER. S. RAMESH, M.E.,  
 Licensed Engineer & Surveyor Class No 195  
 A-14, D.R. Flats, 30, Dr. B.N. Road,  
 T.Nagar, Chennai - 600 017.  
 LICENSED SURVEYOR