


ELEVATION

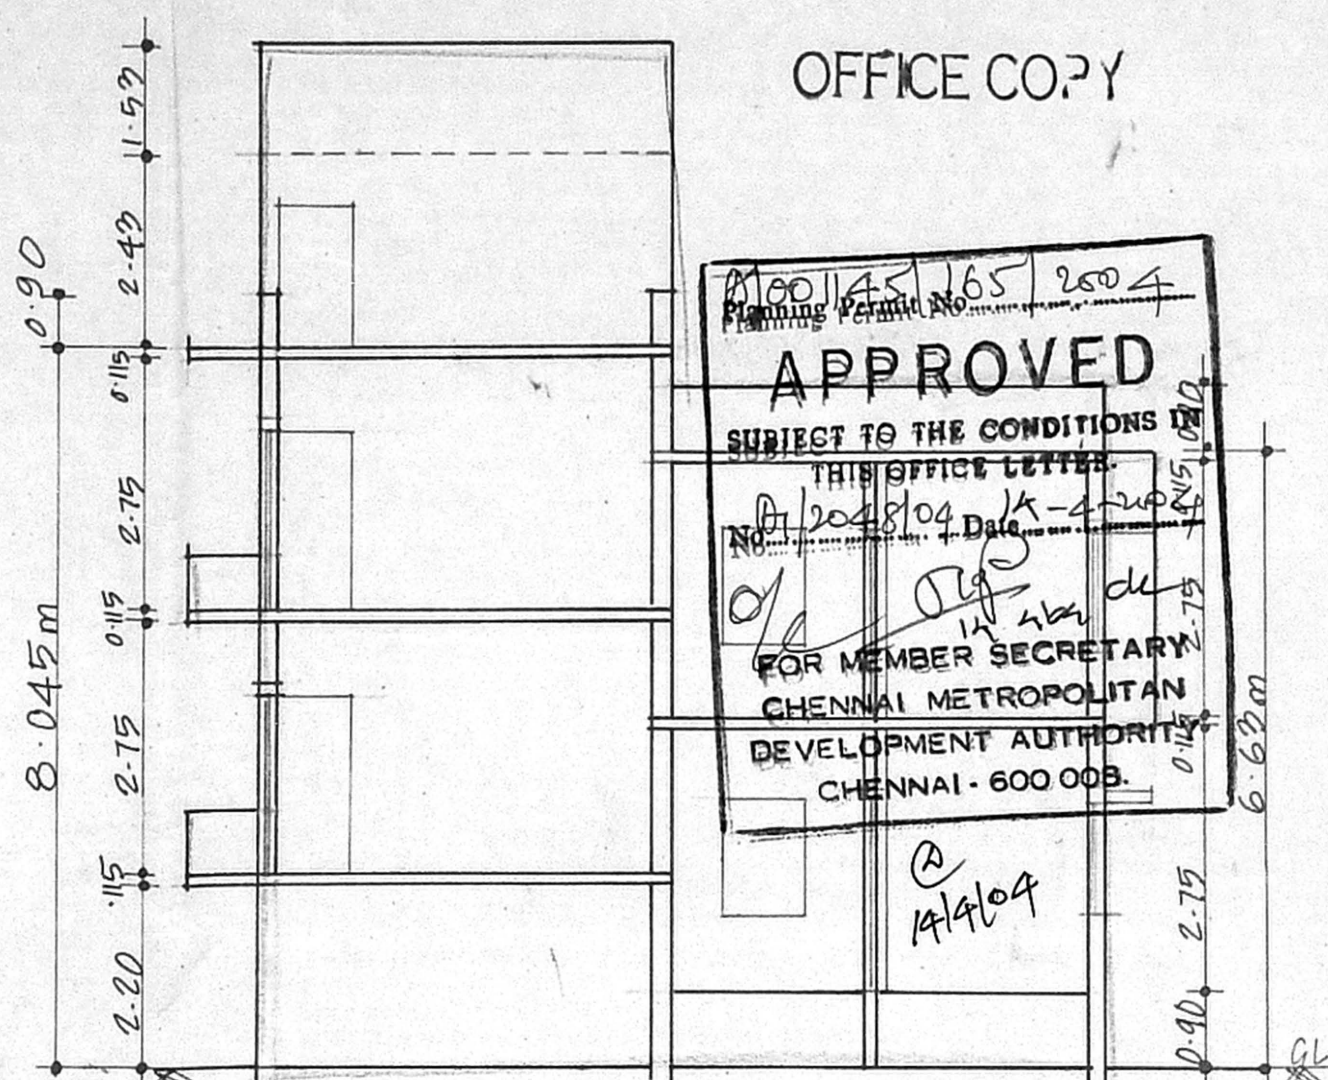









SECTION ON (A-B)

OFFICE COPY

APPROVED

SUBJECT TO THE CONDITIONS OF THIS OFFICE LETTER

FOR MEMBER SECRETARY
CHENNAI METROPOLITAN
DEVELOPMENT AUTHORITY
CHENNAI - 600 003.

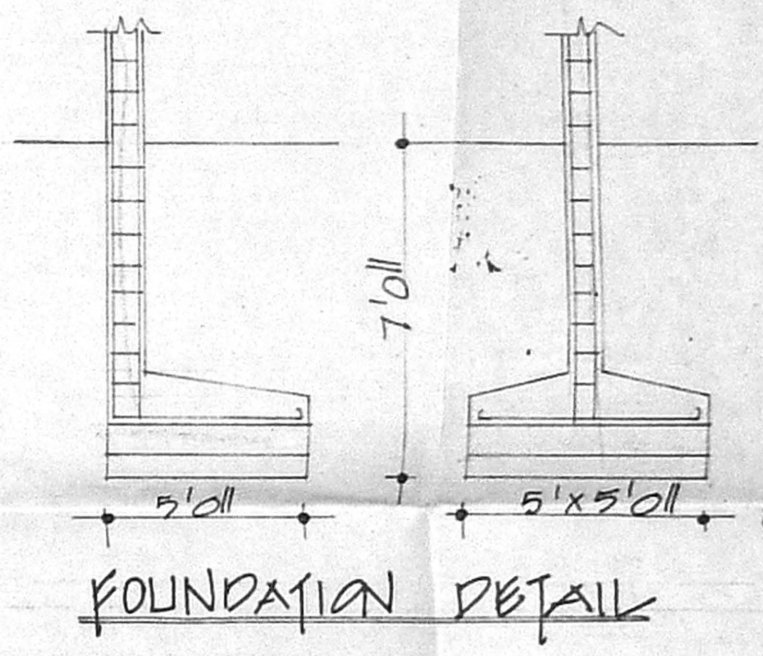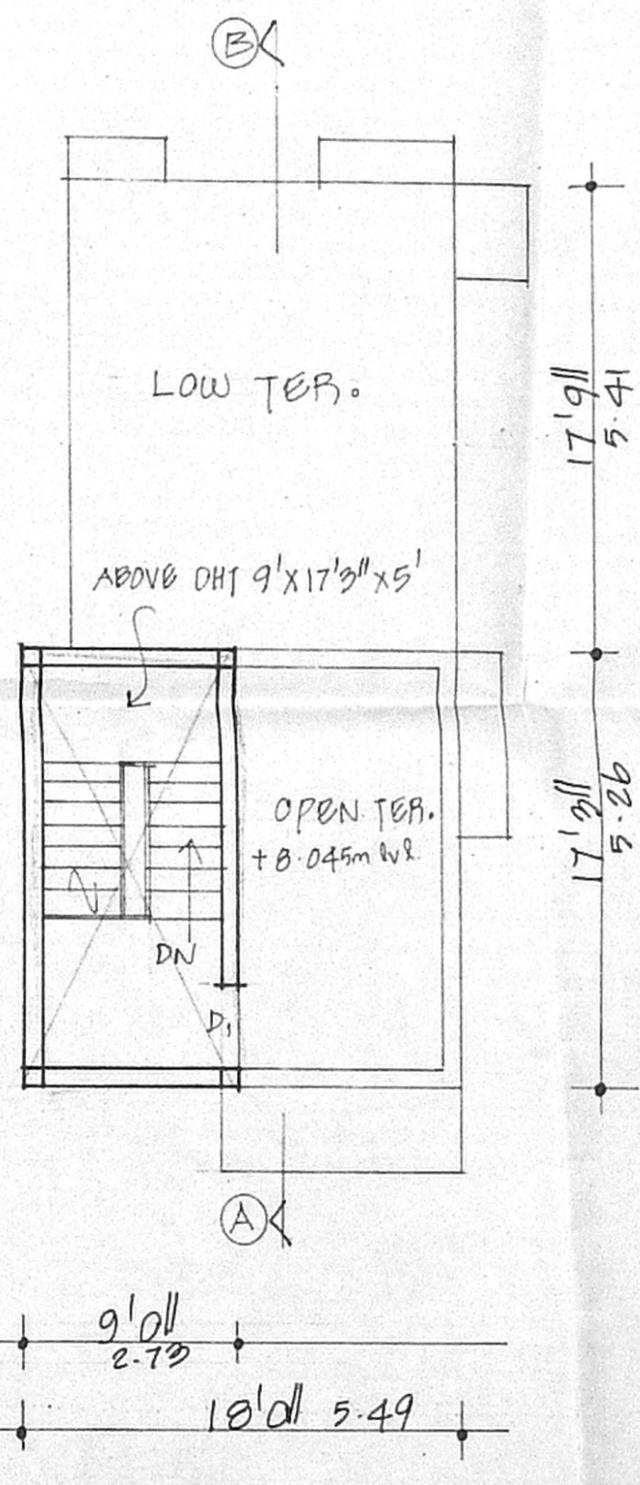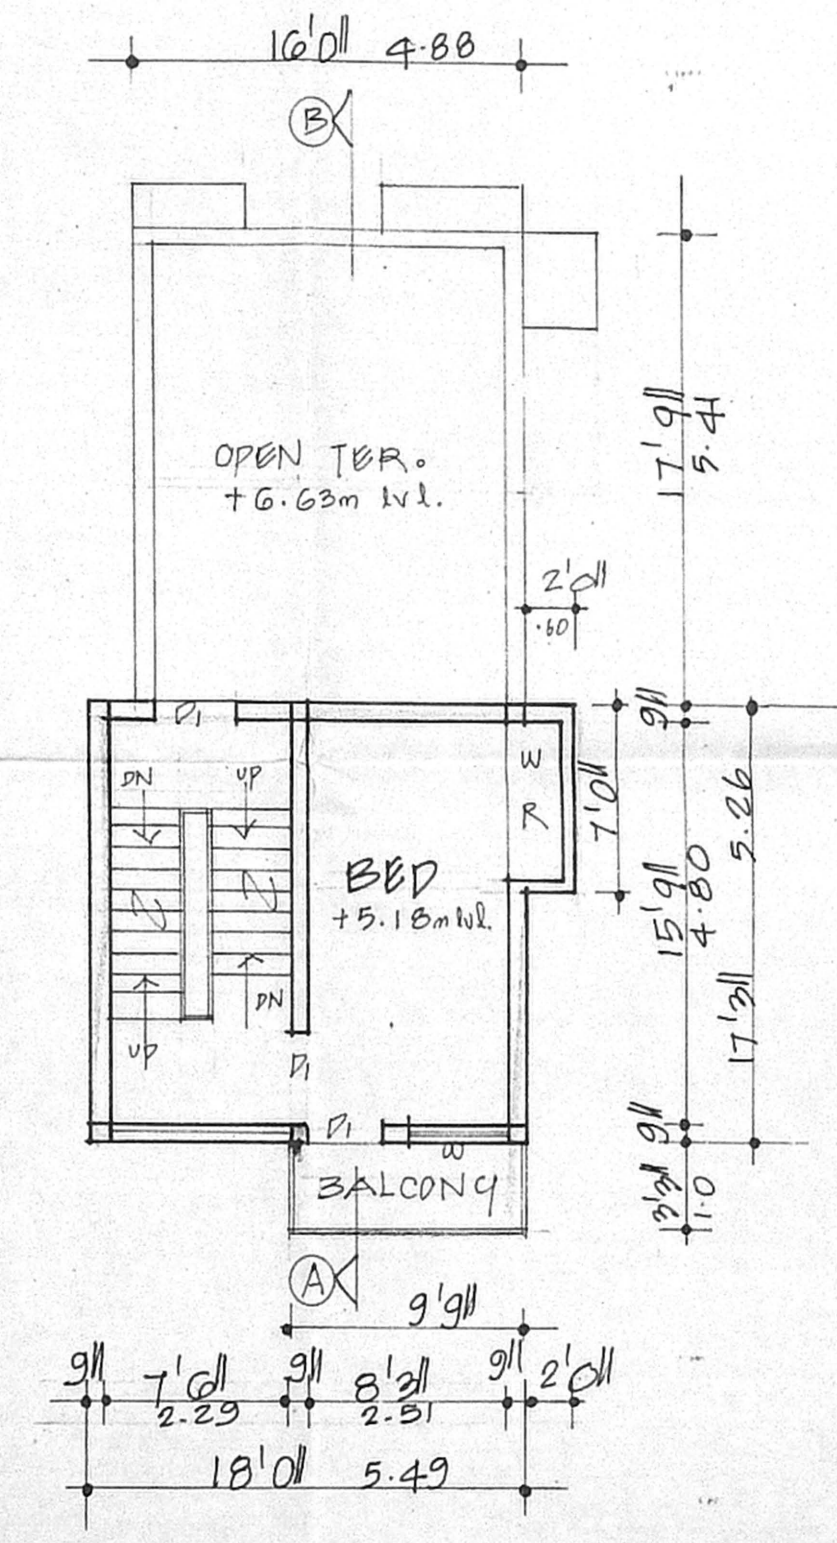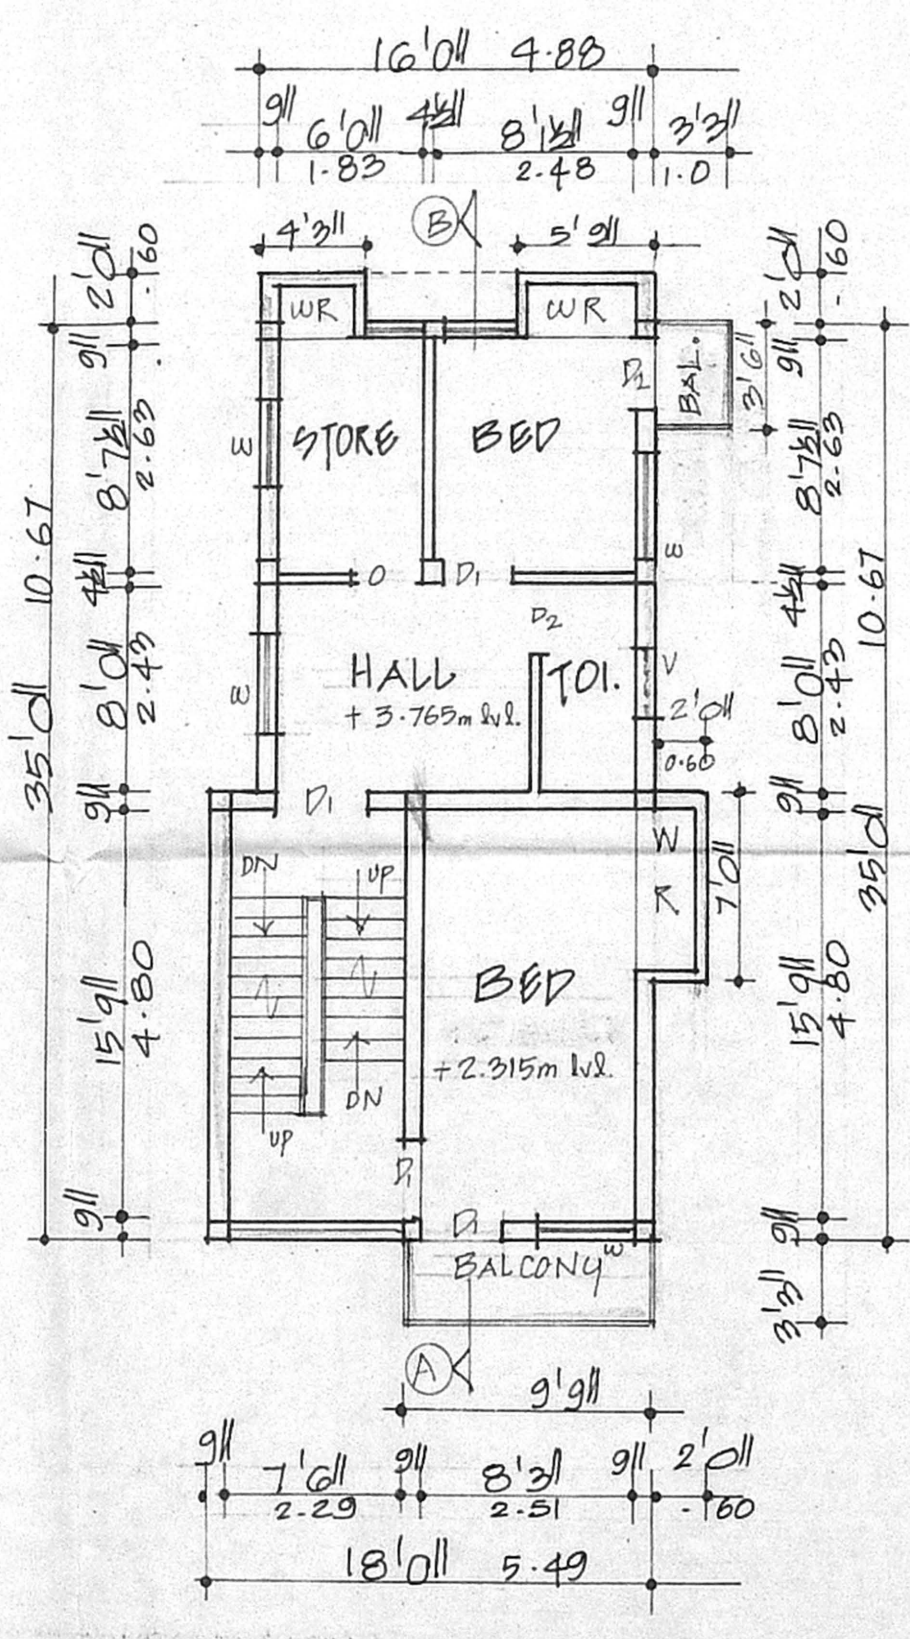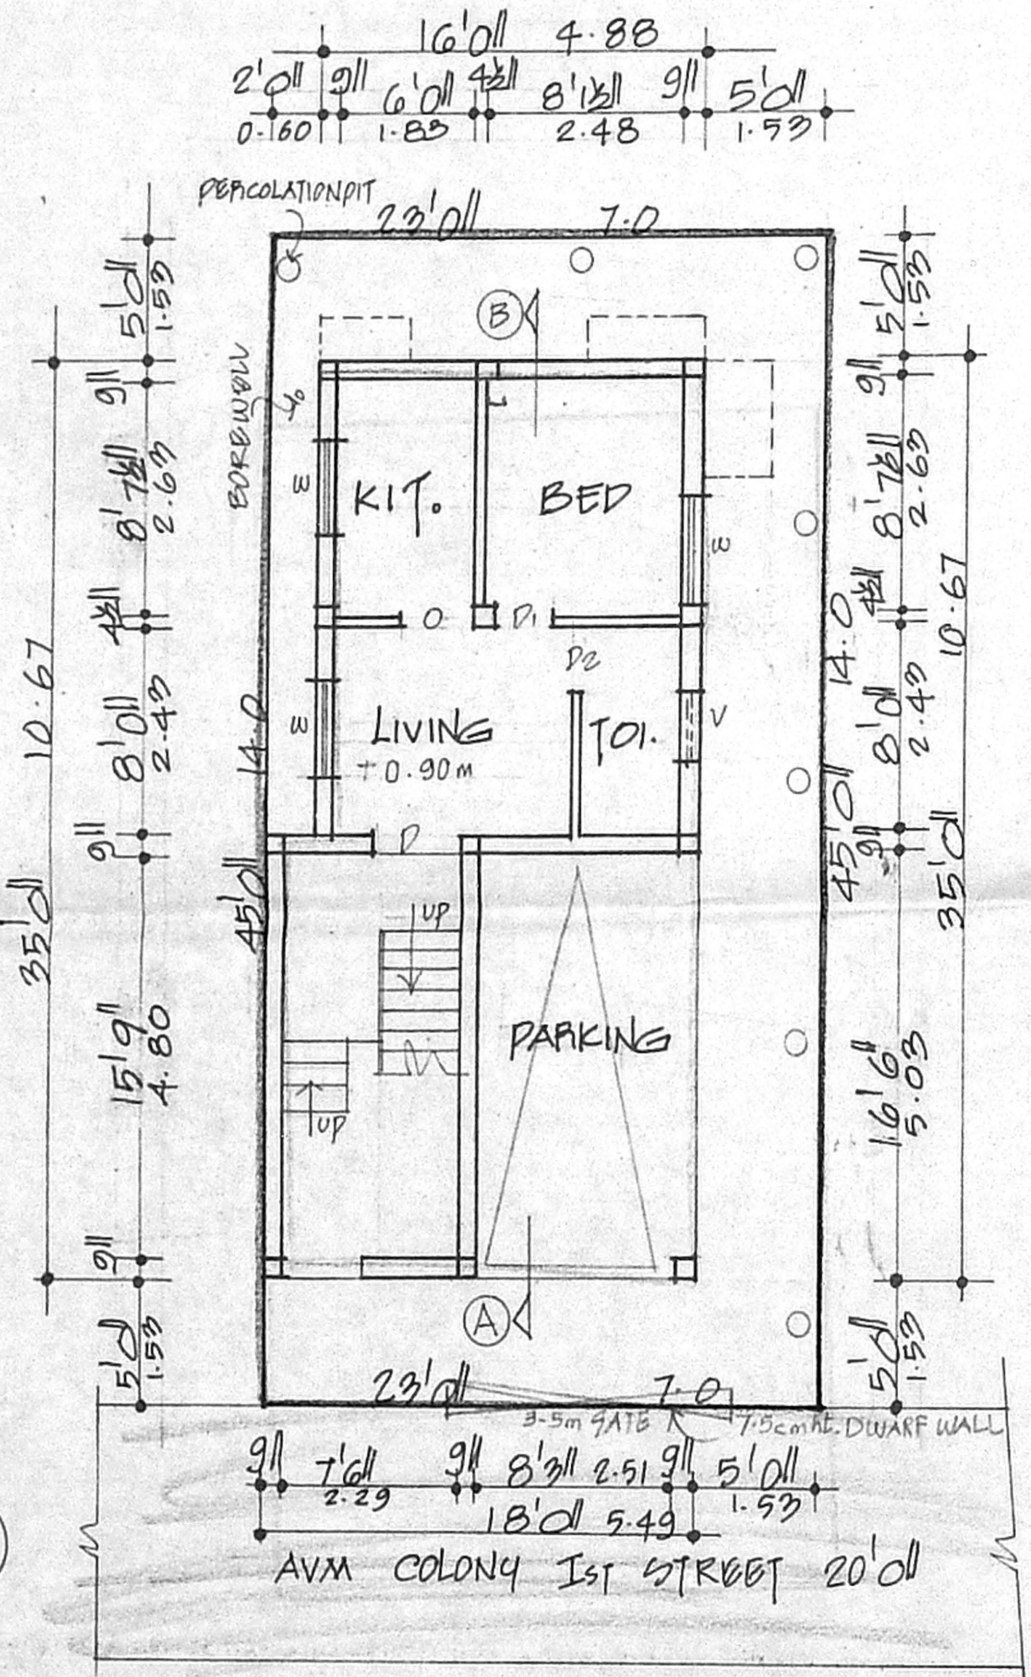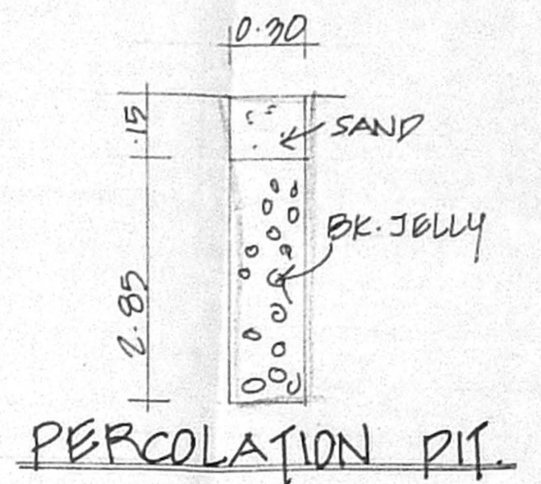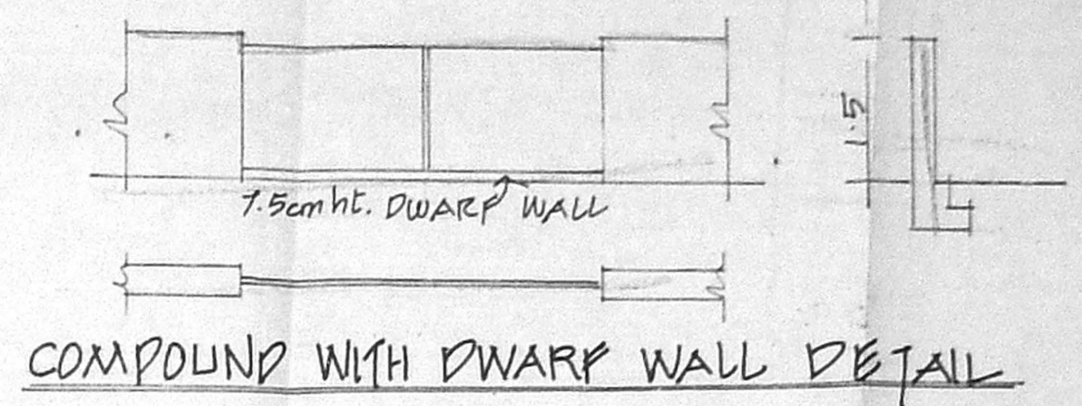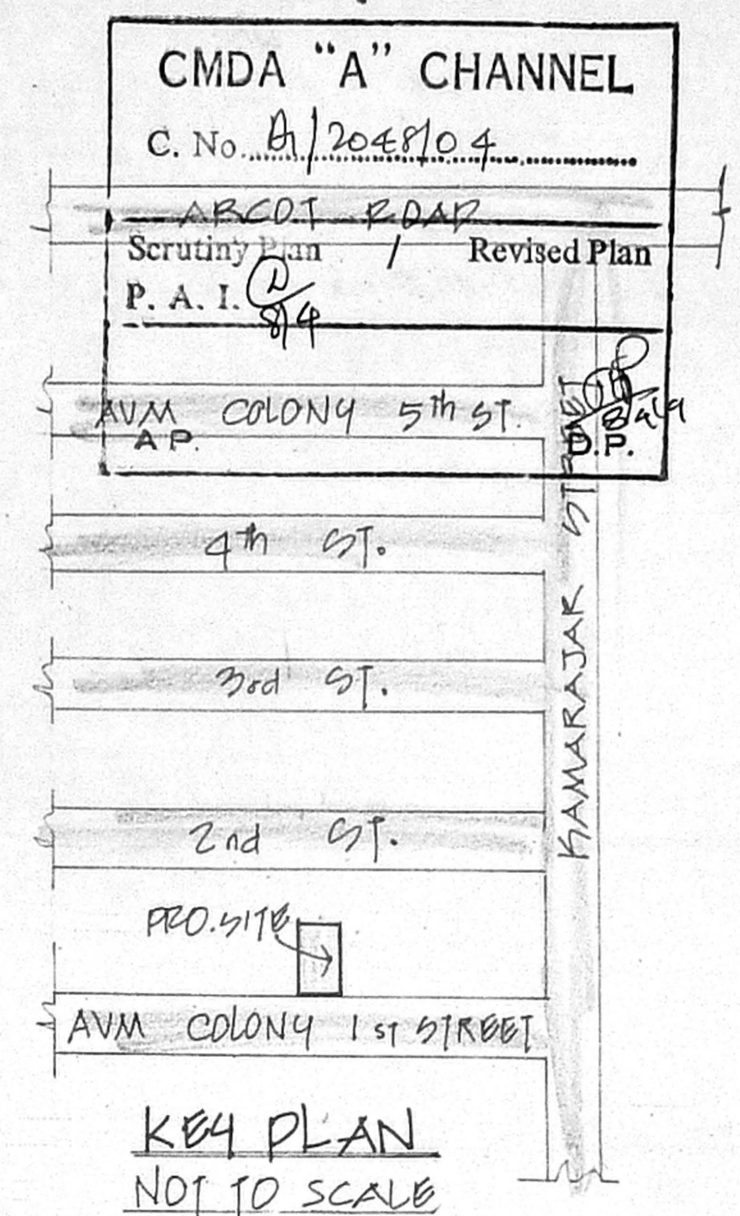

JOINERIES			SPECIFICATION	AREA DETAIL		COLOUR INDEX	
D	DOOR	3'6" x 7'6"	SAND FILLING IN FOUNDATION	PLOT AREA	1035	96.15	ROADS
D	"	3'6" x 7'6"	PCC 1:4:8 IN FOUNDATION	GROUND FLOOR	594.5	55.2	BOUNDARY
D	"	2'6" x 7'6"	B.W. IN CM 1:5	1st FLOOR	671.6	62.3	PROPOSAL
W	WINDOW	4'0" x 4'6"	RCC WORK IN 1:2:4	2nd FLOOR	356.2	33.1	
V	VENTILATOR	3'6" x 2'6"	PLASTERING IN CM 1:4	CON :	64.8%		
				FSI :	1.424		

PLAN SHOWING THE PRO. RESIDENTIAL BUILDING IN T.S. NO. 110, BLOCK. NO. 32, S. NO. 84/1A/1A PE (AS PER PATIA), [84. AS PER DOC], PLOT NO. 37, AVM. COLONY 1st STREET, VIRUGAMBAKKAM, CH. 92.

SCALE: 1" TO 8'0"

OWNER'S/CPA SIGNATURE

ARCHITECT

S. ATHIYAMAN, P.E.
Class-I. Licensed Surveyor - No. 192
Corporation of Chennai
5, Nathamuni Street, T. Nagar,
Chennai - 17 Phone : 2515 0824
Mobile 31038440